

**CONSULTANTS**

**PROJECT TITLE**

**BROOKSTONE  
SENIOR LIVING**

ISSUE #	DATE	DESCRIPTION
	09/30/2022	CONDITIONAL USE
	05/11/2023	CONDITIONAL USE RE-SUBMISSION

**CERTIFICATION**



I hereby certify that these documents were prepared or approved by me, and that I am a duly licensed architect under the laws of the State of Maryland. License No. 9423, Expiration Date: 02/26/2023.

*David Leonard*  
David Leonard  
9423  
License Number 9423 Date 05/11/2023



DRAWN BY: Author  
CHECKED BY: Checker  
COMMISSION NUMBER: 2485-01

**SHEET TITLE**

**ROOF PLAN**

**SHEET NUMBER**

**A140**

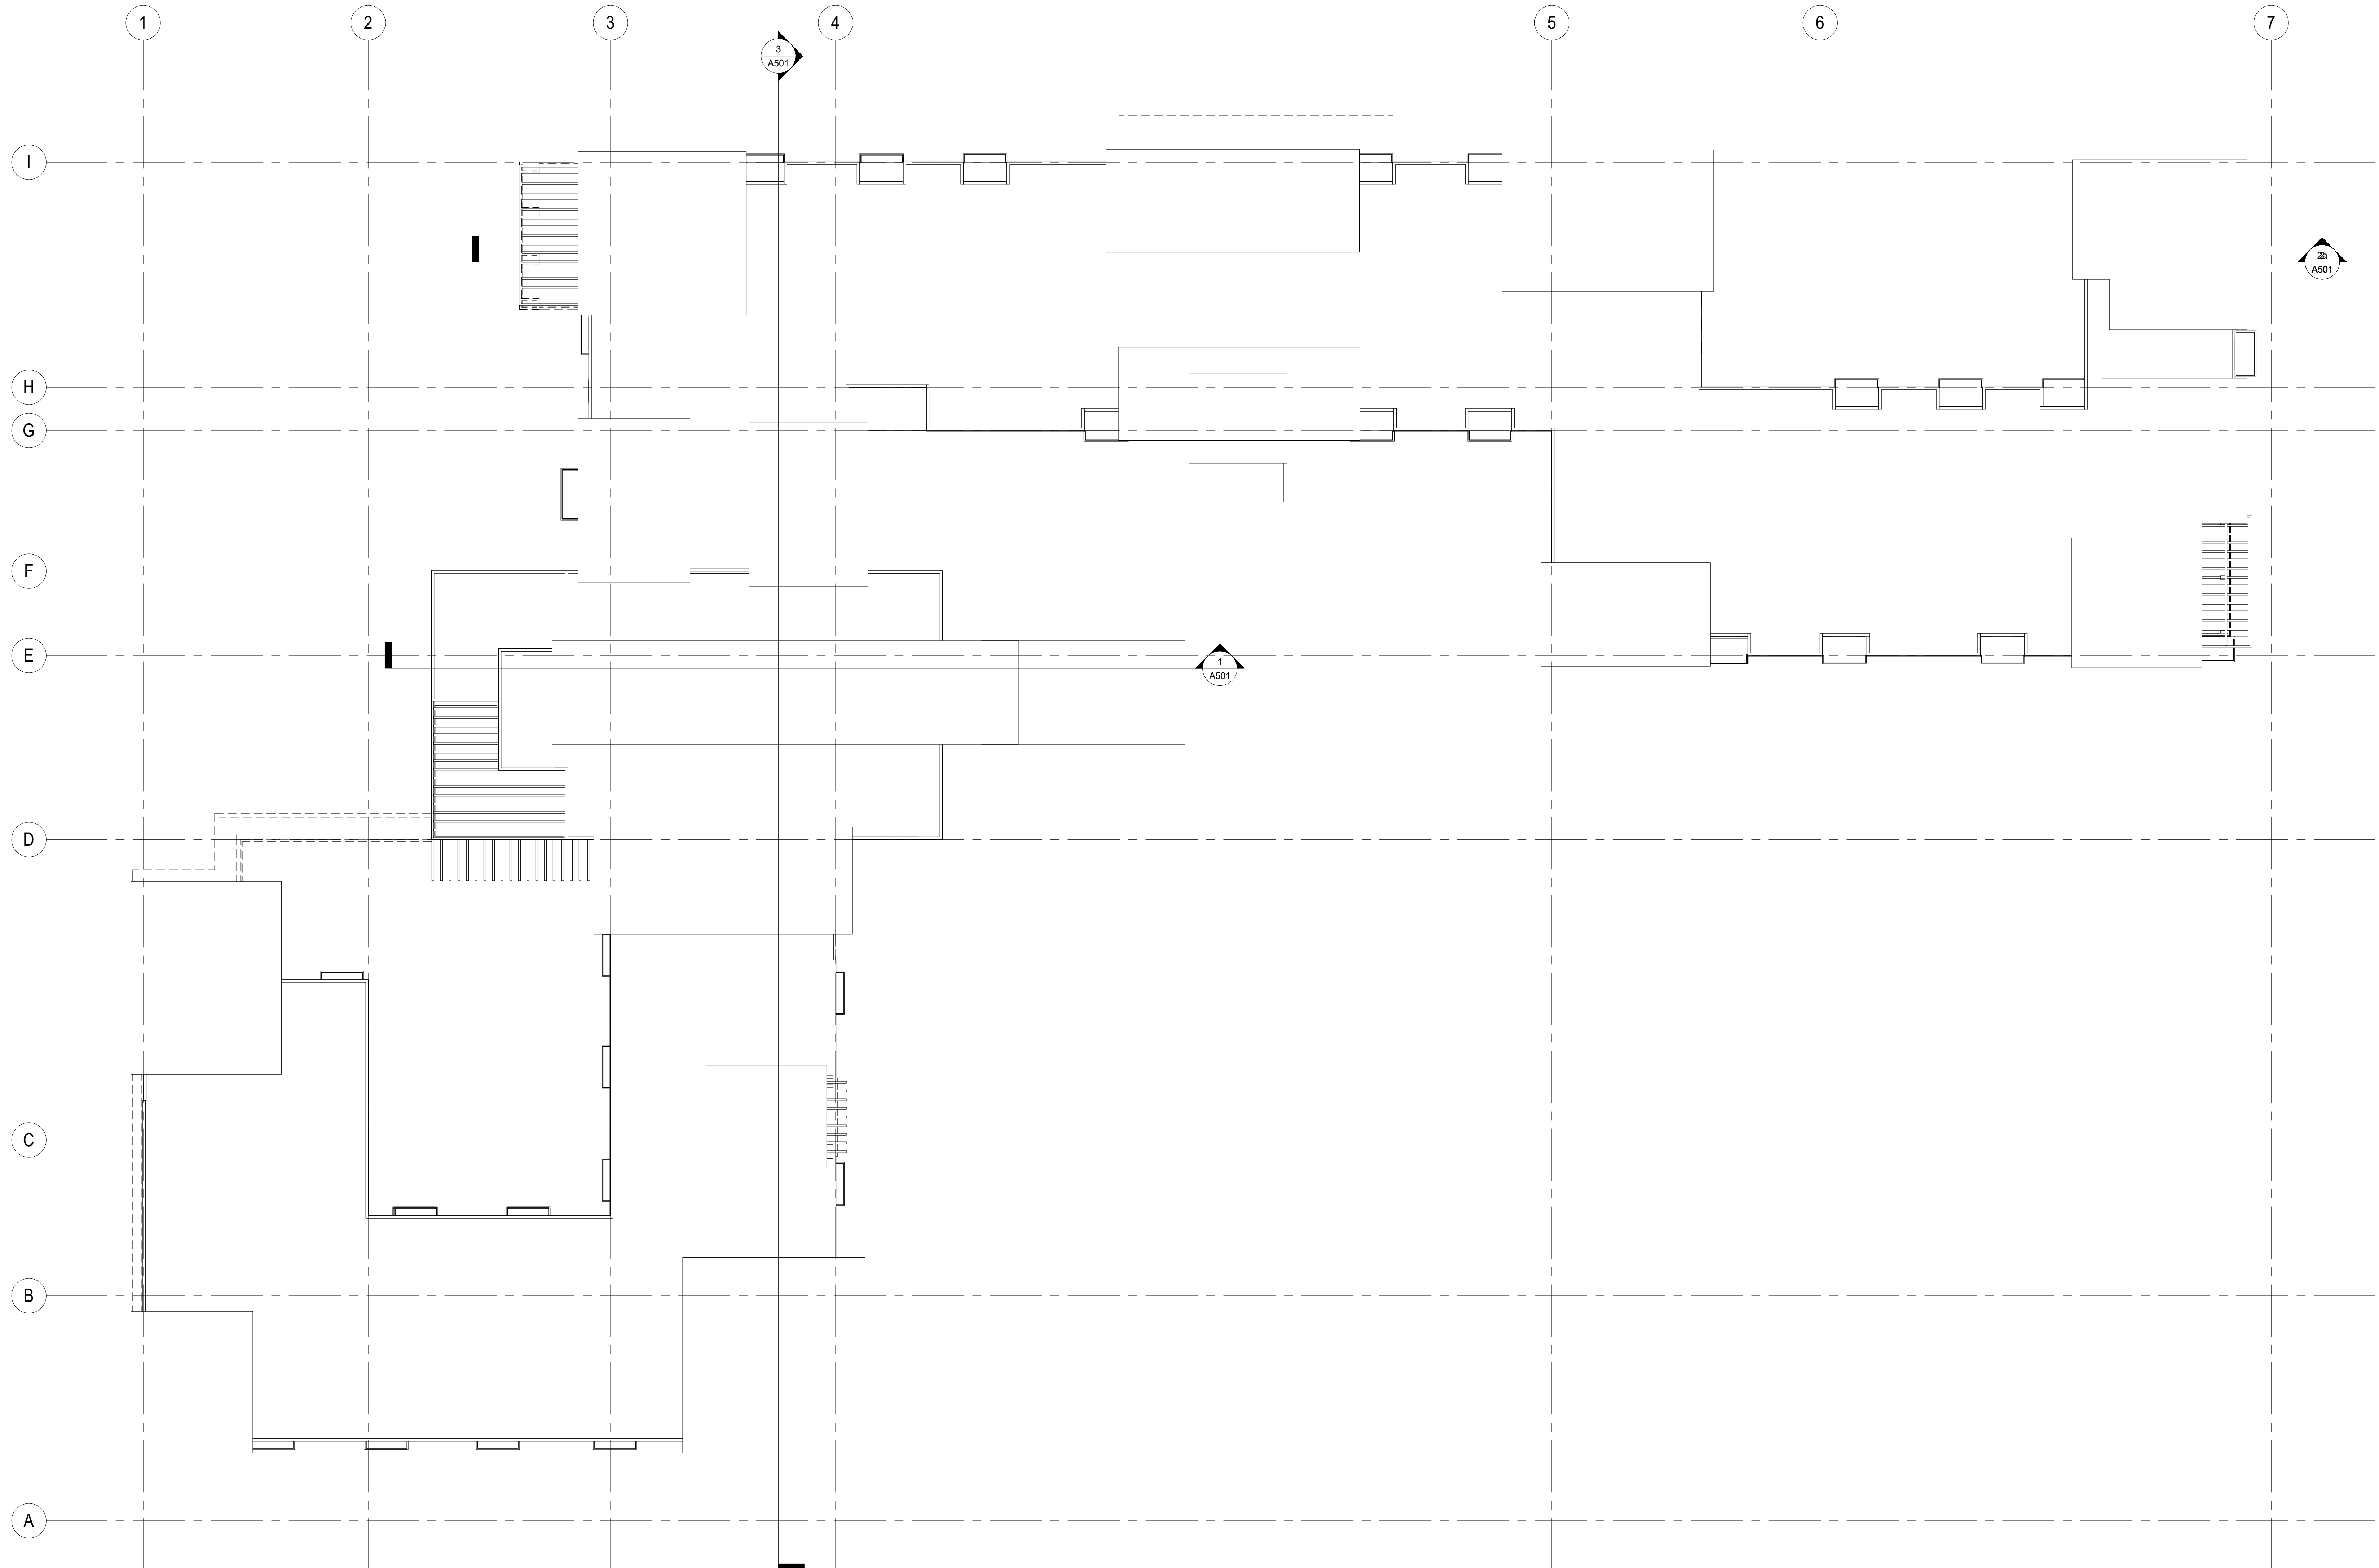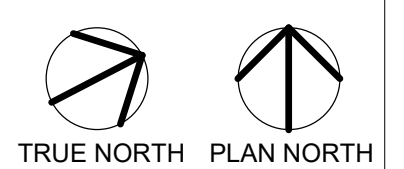

1 ROOF  
A140 1/16" = 1'-0"

Exhibit 23  
OZAH Case No: CU 23-12