


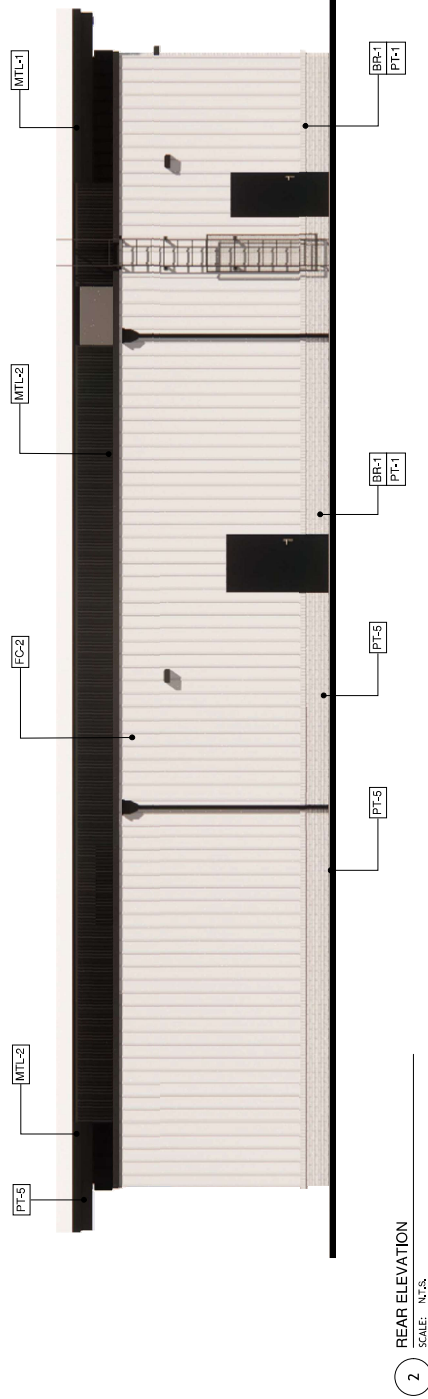

EXTERIOR ELEVATIONS

MARK	DESCRIPTION	MARK	DESCRIPTION
BR-1	EXTERIOR THIN BRICK (MCNEAR BRICK & BLOCK)	MTL-2	ALUMINUM COPING, COLOR: BLACK
FC-1	FIBER CEMENT BATTEN SIDING, COLOR: BLACK	MTL-3	BRAKE METAL, COLOR TO MATCH STOREFRONT
FC-2	FIBER CEMENT BATTEN SIDING, COLOR: WHITE	PT-1	EXTERIOR PAINT, SW7005 PURE WHITE
MTL-1	METAL PANELS - LONGBOARD (ONYX BLACK)	PT-2	EXTERIOR PAINT, SW7665 STAMPED CONCRETE
		PT-5	EXTERIOR PAINT, SW6991 BLACK MAGIC
		WD-1	DECORATIVE WOOD BEAMS

SHEET E-1

CORE STATES


46 East Main Street
Suite 201
Somerville, NJ 08876
908-462-9700
www.core-states.com



COLOR ELEVATIONS

DASH-IN STORE #1880
15700 Shady Grove Rd.
Gaithersburg, MD 20877



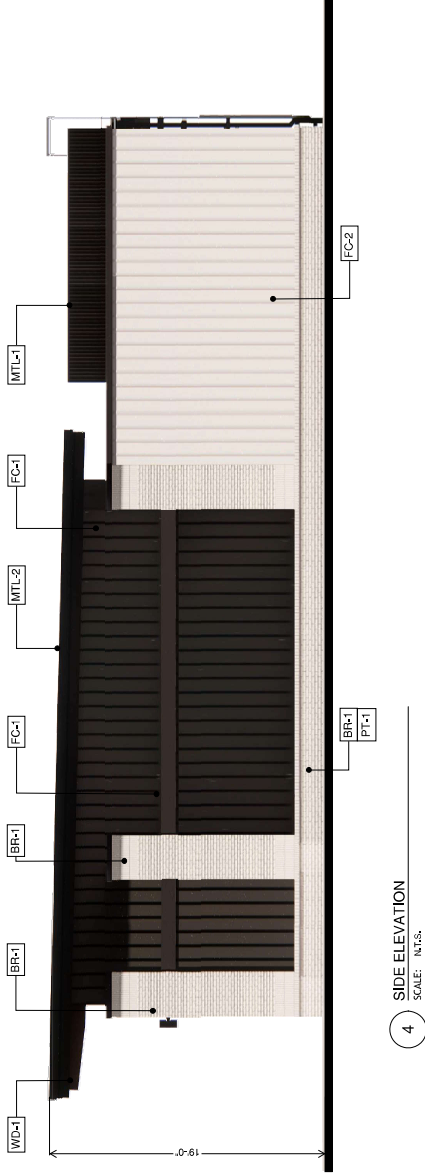

EXTERIOR ELEVATIONS

MARK	DESCRIPTION	MARK	DESCRIPTION
BR-1	EXTERIOR THIN BRICK (MCNEAR BRICK & BLOCK)	MTL-2	ALUMINUM COPING, COLOR: BLACK
FC-1	FIBER CEMENT BATTEN SIDING, COLOR: BLACK	MTL-3	BRAKE METAL, COLOR TO MATCH STOREFRONT
FC-2	FIBER CEMENT BATTEN SIDING, COLOR: WHITE	PT-1	EXTERIOR PAINT, SW7005 PURE WHITE
MTL-1	METAL PANELS - LONGBOARD (ONYX BLACK)	PT-2	EXTERIOR PAINT, SW7655 STAMPED CONCRETE
		WD-1	DECORATIVE WOOD BEAMS
		WD-5	EXTERIOR PAINT, SW6991 BLACK MAGIC

SHEET E-2

CORE STATES

46 East Main Street
Suite 201
Somerville, NJ 08876
908-462-9700
www.core-states.com


GROUP



COLOR ELEVATIONS
DASH-IN STORE #1880
15700 Shady Grove Rd.
Gaithersburg, MD 20877



PT-2 EXTERIOR PAINT
SW7655 STAMPED
CONCRETE

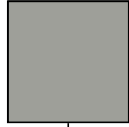

FC-1 HARDIEPANEL VERTICAL
SIDING WITH BATTEN
BOARDS;
SMOOTH BLACK




WD-1 DECORATIVE
WOOD BEAMS




PT-5 EXTERIOR PAINT
SW6991 BLACK MAGIC



MTL-3 BRAKE METAL
18 GAUGE, COLOR
TO MATCH
STOREFRONT

 

BR-1 EXTERIOR THIN
BRICK; MCNEAR
BRICK AND BLOCK -
GENOVA, PAINTED
PT-1 SW7005 PURE
WHITE

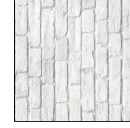

FC-1 HARDIEPANEL
VERTICAL
SIDING WITH BATTEN
BOARDS;
WHITE



MTL-1 EXTERIOR ALUMINUM
SCREENING; LONGBOARD -
ONYX BLACK



SHEET E-3

CORE STATES

46 East Main Street
Suite 201
Somerville, NJ 08876
908-462-9700
www.core-states.com

GROUP




MATERIAL BOARD


DASH-IN STORE #1880
15700 Shady Grove Rd.
Gaithersburg, MD 20877




Wills Group

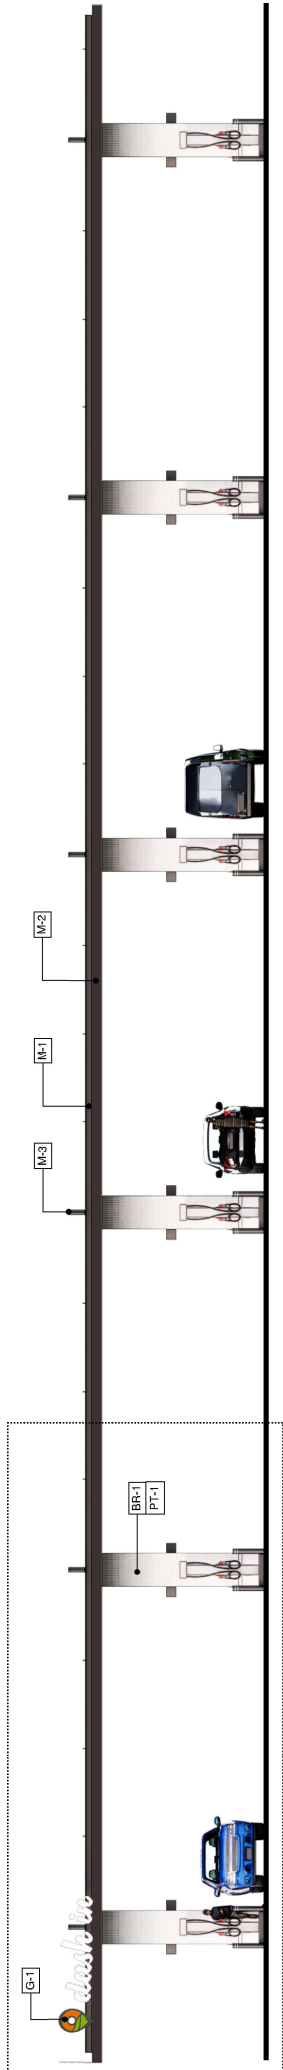

1 FRONT ELEVATION
SCALE: N.T.S.

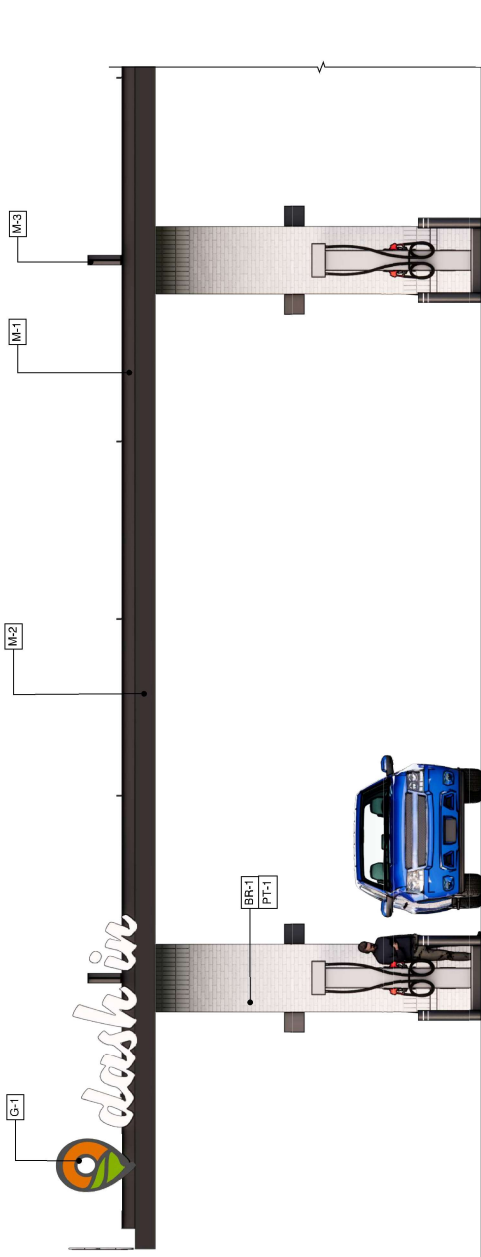

3 ENLARGE FRONT ELEVATION
SCALE: N.T.S.

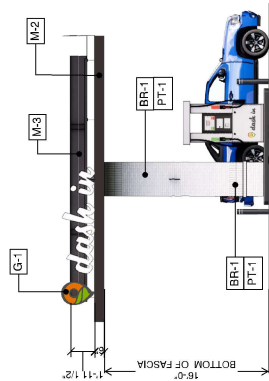

2 SIDE ELEVATION
SCALE: N.T.S.

EXTERIOR ELEVATIONS

MARK	DESCRIPTION	MARK	DESCRIPTION
BR-1	EXTERIOR THIN BRICK (RUNNING & SOLDIER COURSES) - MCNEAR BRICK & BLOCK	G1	SIGNAGE (BY OTHERS)
BR-2	EXTERIOR THIN BRICK (RUNNING & SOLDIER COURSES) - MCNEAR BRICK & BLOCK	PT-1	EXTERIOR PAINT, SW7005 PURE WHITE
BR-3	EXTERIOR THIN BRICK (RUNNING & SOLDIER COURSES) - MCNEAR BRICK & BLOCK		

SHEET E-4

CORE STATES
GROUP


46 East Main Street
Suite 201
Somerville, NJ 08876
908-462-9700
www.core-states.com




CANOPY ELEVATIONS

DASH-IN STORE #1880
15700 Shady Grove Rd.
Gaithersburg, MD 20877



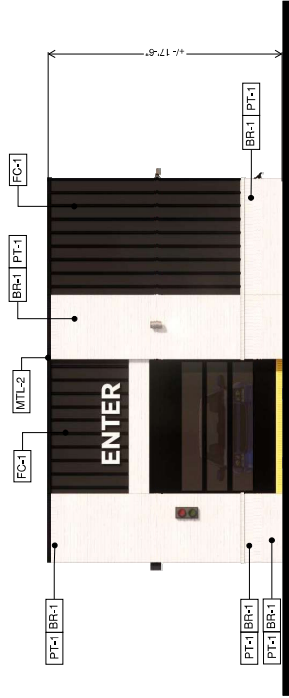

1 FRONT ELEVATION
SCALE: N.T.S.

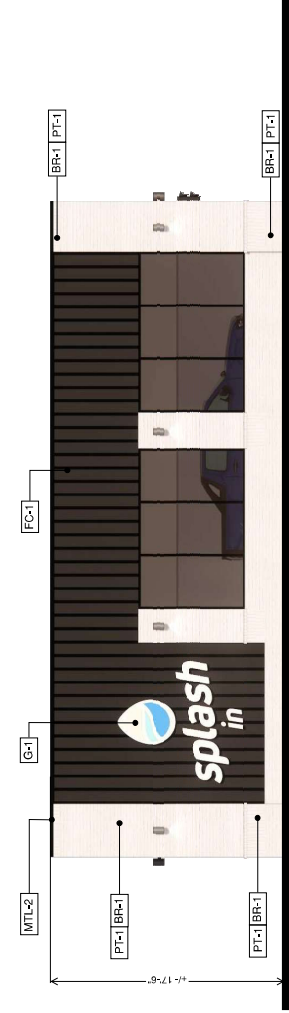

3 SIDE ELEVATION
SCALE: N.T.S.



2 REAR ELEVATION
SCALE: N.T.S.



4 SIDE ELEVATION
SCALE: N.T.S.

EXTERIOR ELEVATIONS

MARK	DESCRIPTION	MARK	DESCRIPTION
BR-1	EXTERIOR THIN BRICK (MCNEAR BRICK & BLOCK)	R-1	STANDING SEAM METAL ROOF, COLOR: BLACK
FC-1	BOARD & BATTEN SIDING, BLACK	R-3	ROOF GUTTERS & DOWNSPOUTS, COLOR: BLACK
MTL-2	ALUMINUM COPING, COLOR BLACK		
G-1	SIGNAGE (BY OTHERS)		

SHEET E-5

CORE STATES


GROUP
46 East Main Street
Suite 201
Somerville, NJ 08876
908-462-9700
www.core-states.com



CAR WASH ELEVATIONS


DASH-IN STORE #1880
15700 Shady Grove Rd.
Gaithersburg, MD 20877



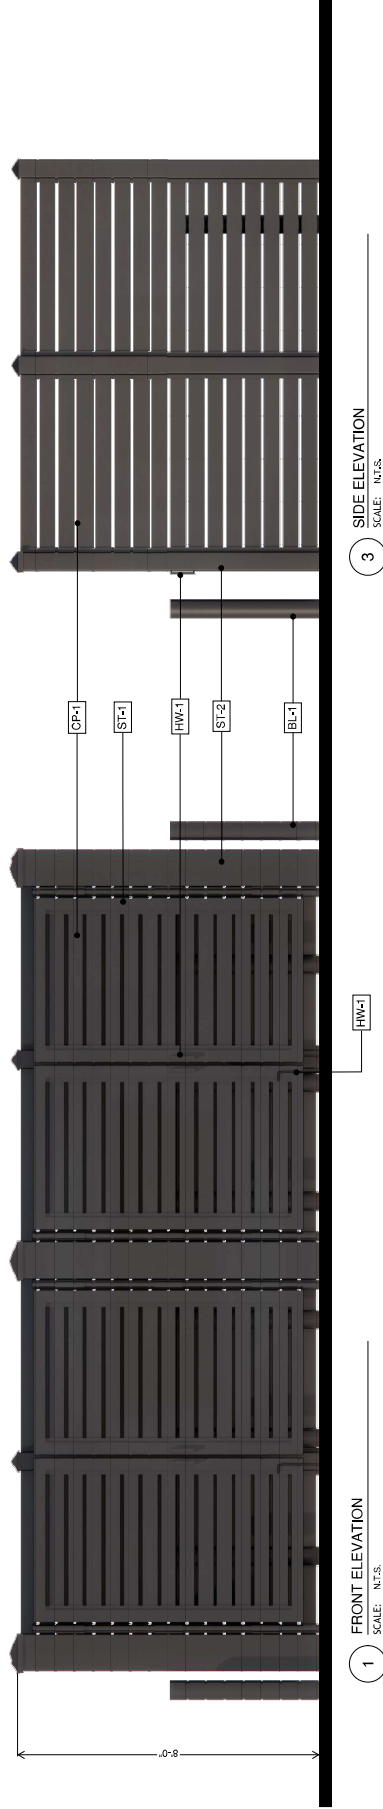

1 FRONT ELEVATION
SCALE: N.T.S.

3 SIDE ELEVATION
SCALE: N.T.S.

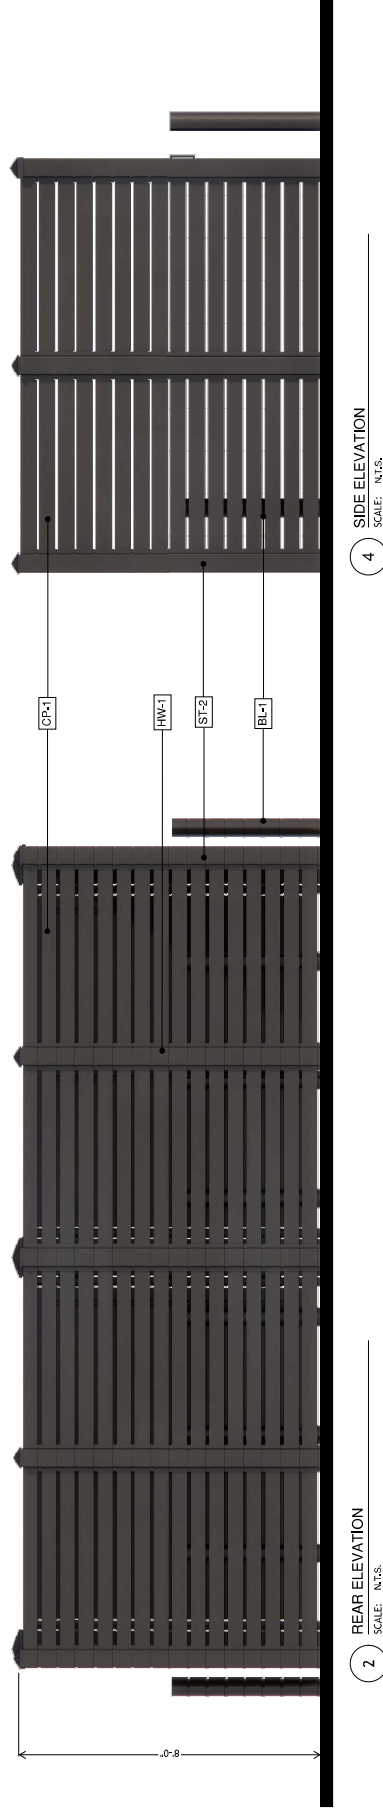

2 REAR ELEVATION
SCALE: N.T.S.

4 SIDE ELEVATION
SCALE: N.T.S.

EXTERIOR ELEVATIONS

MARK	DESCRIPTION	MARK	DESCRIPTION
CP-1	COMPOSITE PANEL - LONGBOARD, COLOR: ONYX BLACK	ST-1	GATED STEEL FRAME, COLOR: BLACK
HW-1	GATE HARDWARE BY MANUFACTURER, COLOR: BLACK	ST-2	STEEL POST WITH CROWN, 96" TALL, COLOR: BLACK
		BL-1	BOLLARDS - 4" DIA PIPE, 48" TALL, COLOR: BLACK

SHEET E-6

CORE STATES

GROUP
46 East Main Street
Suite 201
Somerville, NJ 08876
908-462-9700
www.core-states.com



COLOR ELEVATIONS

DASH-IN STORE #1880
15700 Shady Grove Rd.
Gaithersburg, MD 20877

