

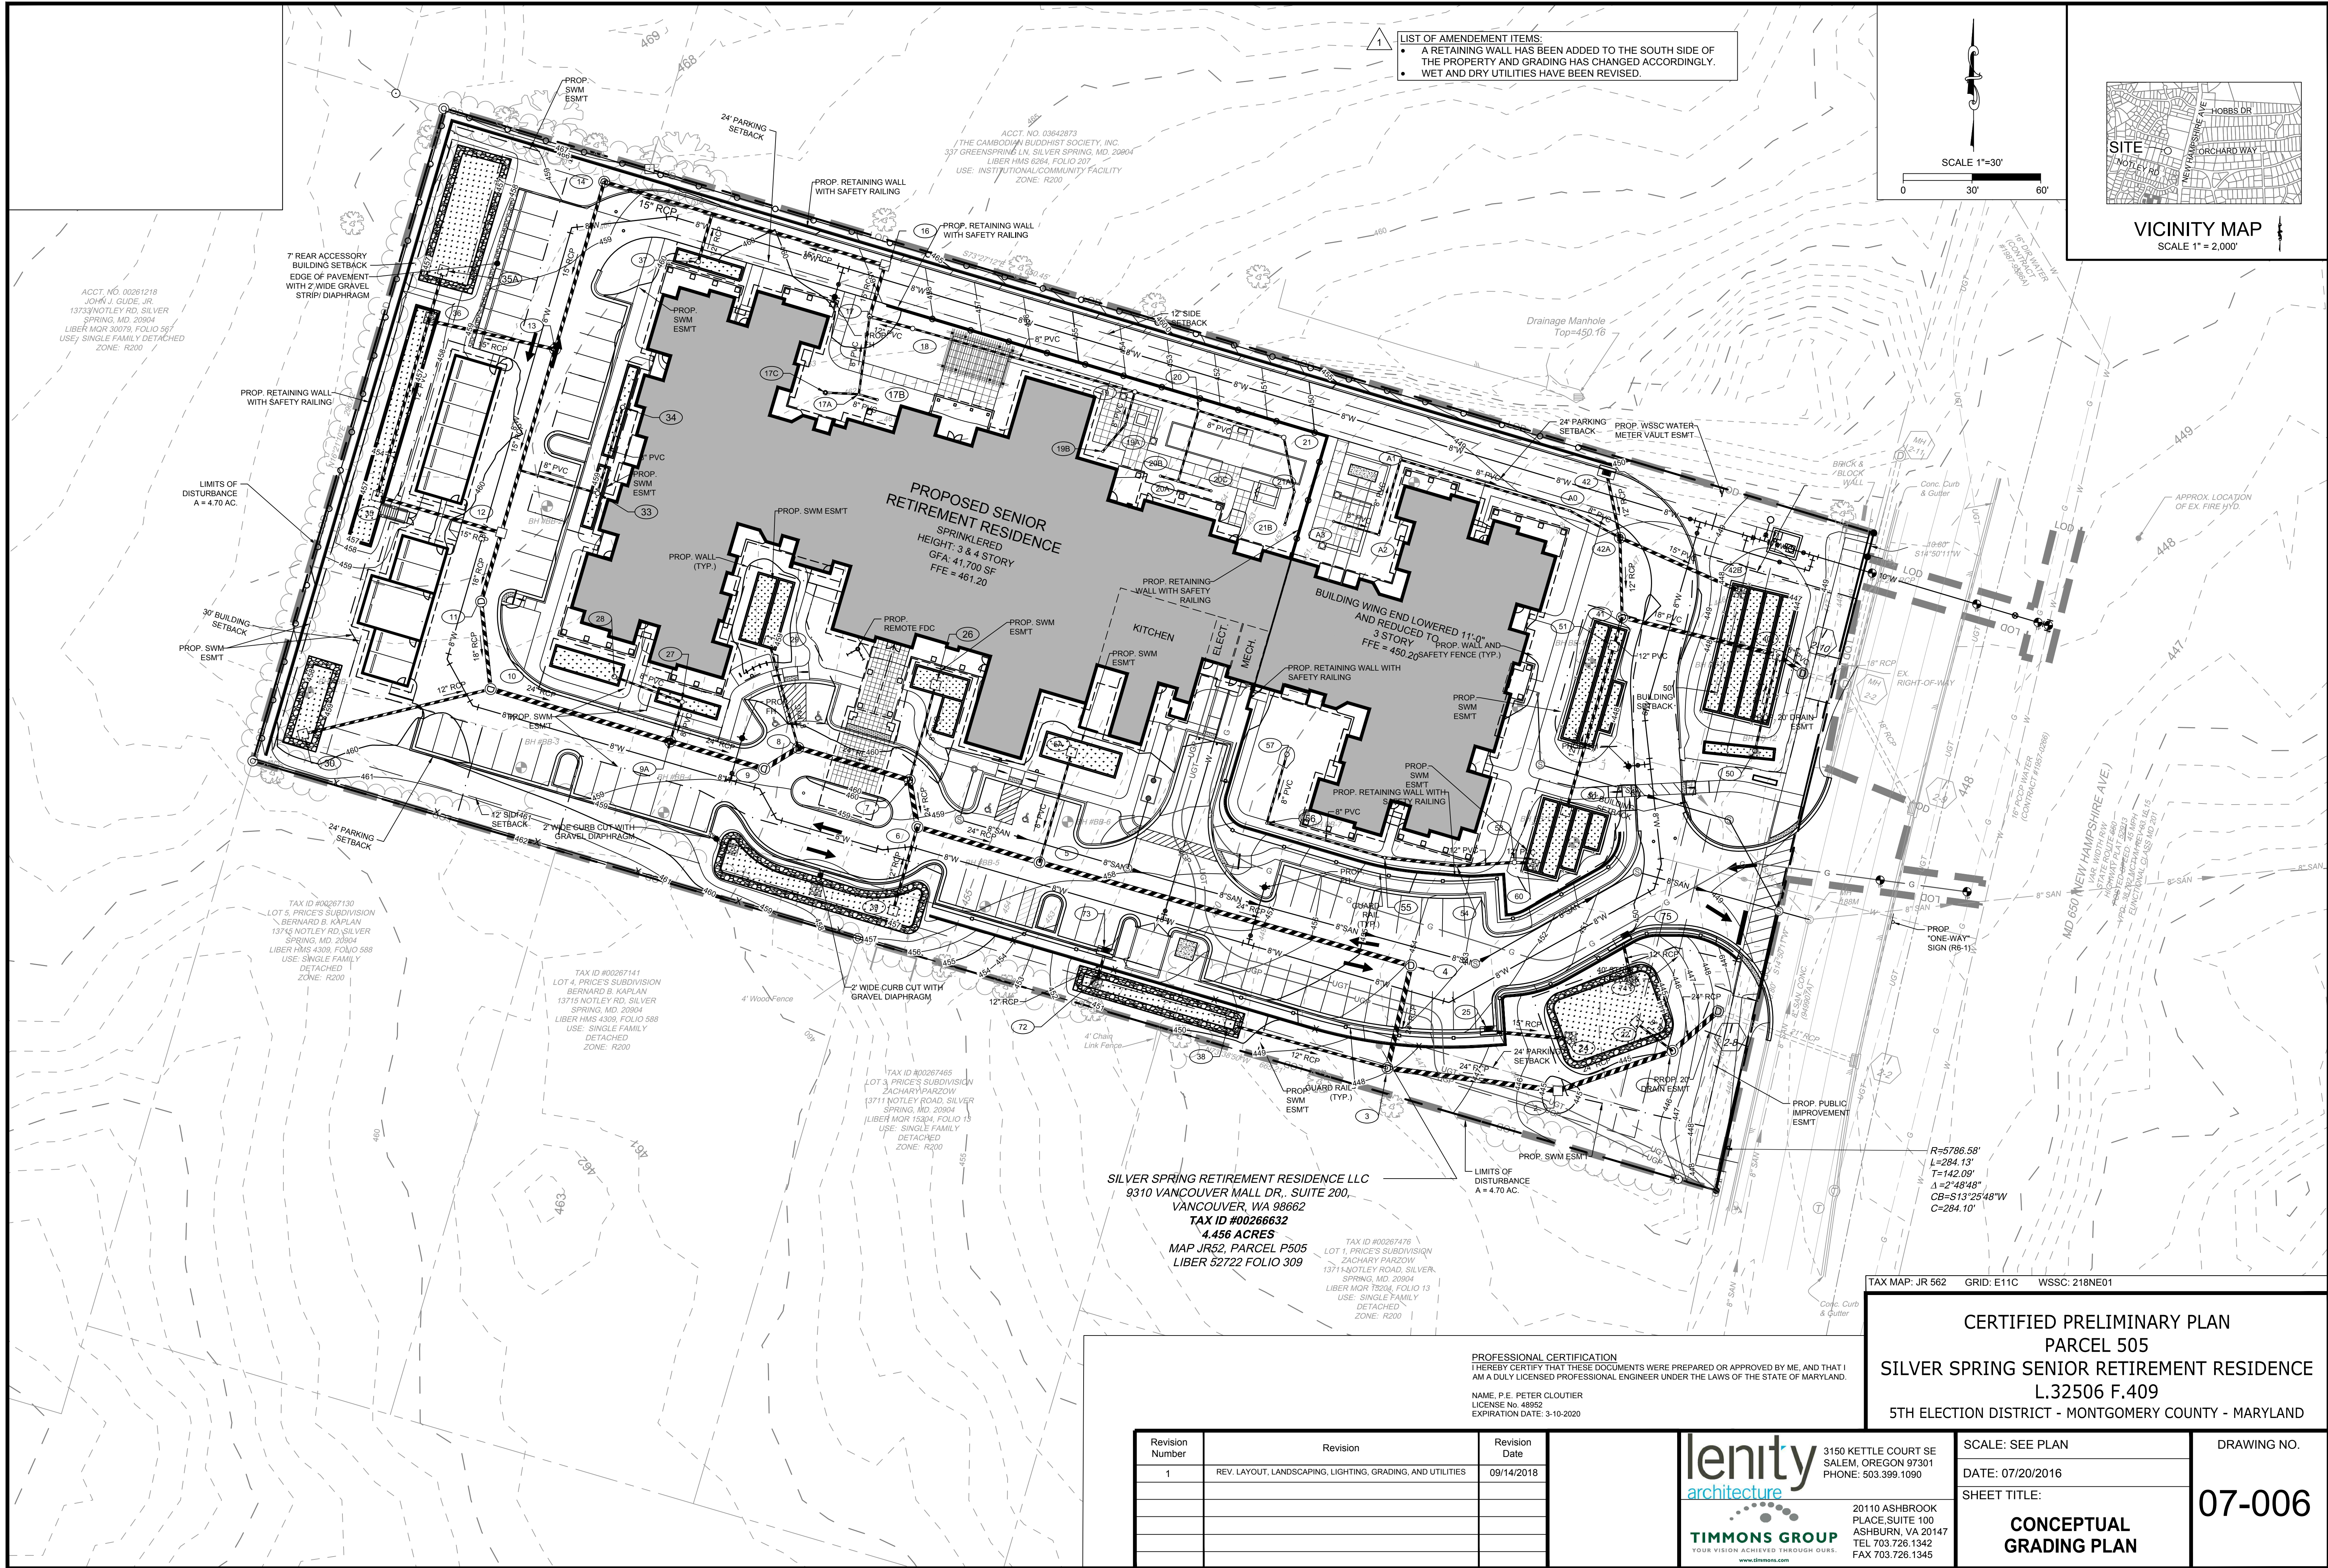


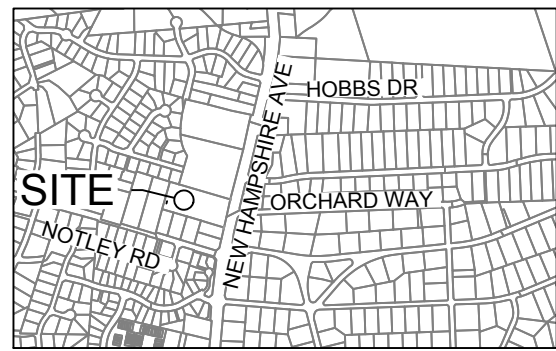

- LIST OF AMENDMENT ITEMS:
- A RETAINING WALL HAS BEEN ADDED TO THE SOUTH SIDE OF THE PROPERTY AND GRADING HAS CHANGED ACCORDINGLY.
 - WET AND DRY UTILITIES HAVE BEEN REVISED.

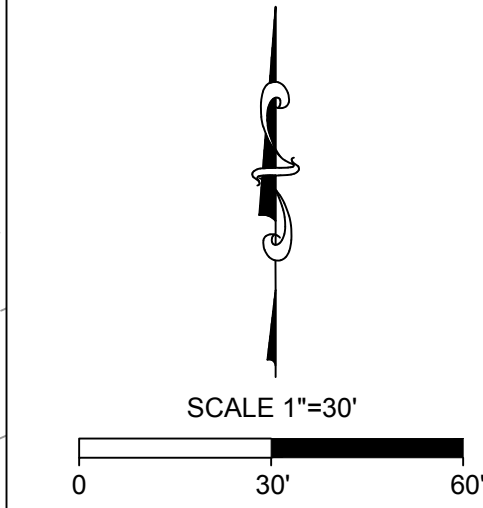

VICINITY MAP
SCALE 1" = 2,000'

SILVER SPRING RETIREMENT RESIDENCE LLC
9310 VANCOUVER MALL DR., SUITE 200,
VANCOUVER, WA 98662
TAX ID #00266632
4.456 ACRES
MAP JR52, PARCEL P505
LIBER 52722 FOLIO 309

PROFESSIONAL CERTIFICATION
I HEREBY CERTIFY THAT THESE DOCUMENTS WERE PREPARED OR APPROVED BY ME, AND THAT I AM A DULY LICENSED PROFESSIONAL ENGINEER UNDER THE LAWS OF THE STATE OF MARYLAND.
NAME: P.E. PETER CLOUTIER
LICENSE NO. 48882
EXPIRATION DATE: 3-10-2020

TAX MAP: JR 562 GRID: E11C WSSC: 218NE01

CERTIFIED PRELIMINARY PLAN
PARCEL 505
SILVER SPRING SENIOR RETIREMENT RESIDENCE
L.32506 F.409
5TH ELECTION DISTRICT - MONTGOMERY COUNTY - MARYLAND

Revision Number	Revision	Revision Date
1	REV. LAYOUT, LANDSCAPING, LIGHTING, GRADING, AND UTILITIES	09/14/2018

lenity
architecture

TIMMONS GROUP
YOUR VISION ACHIEVED THROUGH OURS.
www.timmons.com

3150 KETTLE COURT SE
SALEM, OREGON 97301
PHONE: 503.399.1090

20110 ASHBROOK
PLACE, SUITE 100
ASHBURN, VA 20147
TEL 703.726.1342
FAX 703.726.1345

SCALE: SEE PLAN	DRAWING NO.
DATE: 07/20/2016	07-006
SHEET TITLE:	
CONCEPTUAL GRADING PLAN	