

CIP PROJECT NO. 509337

VICINITY MAP

SCALE: 1" = 1,000'

MONTGOMERY COUNTY
LENGTH OF PROJECT
WASHINGTON GROVE CONNECTOR TRAIL = 0.36 MILES

SYMBOLS

EXISTING FEATURES

PROPOSED FEATURES

HDWL.	Headwall
HERCP	Horizontal Elliptical Reinforced Concrete Pipe
HP	High point
IN	Inch
I.S.T.	Inlet Sediment Trap
INVT	Invert
J.V.	Junction Box
K	K Inlet
L	Length
LF	Linear Feet
L.L	Liquid Limit
LP	Low Point
L.P.	Light Pole
LT	Left
MAC	Macadam
M.C.	Moisture Content
MAX.	Maximum
M.D.D.	Maximum Dry Content
MOD.	Modified
MIN.	Minimum
N	North
NB	Northbound
NE	Northeast
N.P.	Non-Plastic
O.C.	On Center
OHE	Overhead Electric
O.M.	Optimum Moisture
PAVT.	Pavement
P.C.	Point of Curvature
P.C.C.	Point of Compound Curvature
P/C	Point of Crown
P/GE	Profile Grade Elevation
P.G.E.	Profile Ground Elevation
P.G.L.	Profile Grade Line
P/GL	Profile Ground Line
P/R	Point of Rotation
P.I.	Plasticity Index
PI	Point of Intersection
POC	Point On Curve
POT	Point of Tangent
PPWP	Polyvinyl Chloride Profile Wall Pipe
PROP	Proposed
PRC	Point of Reverse Curve
PT	Point
P.T.	Point of Tangency
P.V.C.	Point of Vertical Curve
PVC	Polyvinyl Chloride
P.V.I.	Point of Vertical Intersection
P.V.R.C.	Point of Vertical Reverse Curve
P.V.T.	Point of Vertical Tangency
R	Radius
RF	Rock Fragments
RT	Right


W or R/W	Right of Way
RCP	Reinforced Concrete Pipe
RCPP	Reinforced Concrete Pressure
R.Q.D.	Rock Quality Designation
R.M.	Rootman
S	South
SAN.	Sanitary Sewer
SB or S/B	Southbound
S.D.	Storm Drain
S.D.D.	Surface Drain
S/E	Super Elevation
SF	Silt Fence
SF	Square Feet
SHT.	Sheet
SPP	Structural Steel Plate Pipe
SPPA	Structural Steel Plate Pipe Arch
S.P.T.	Standard Penetration Testing
SRP	Steel Spiral Rib Pipe
	Aluminized Type 2
SRPA	Steel Spiral Rib Pipe Arch
	Aluminized Type 2
SSD	Stopping Sight Distance
SSF	Super Silt Fence
STD.	Standard
STA.	Station
So.	Single Opening.
SY	Square Yards
SW	Stormwater Management
T	Tangent
T	Telephone
T.C.	Top of Cover
	Top of Grate
T OR TL	Traverse Line
T.M.	Top of Manhole
TRAV.	Traverse
TS	Temporary Swale
T.S.	Top of Slab
T.S.	Topsoil
TYP.	Typical
U.D.	Underdrain
U.G.	Underground
U.P.	Utility Pole
USDA	United States Department
	of Agriculture
VCL	Vertical Clearance
V.C.L.	Vertical Curve Length
W	Water
W	West
WB	Westbound
WB	Wetland Buffer
W.M.	Water Meter
W.S.	Wrapped Steel
WUS	Water of the United States
W.V.	Water Valve

PROPERTY LINE—RIGHT OF WAY LINE(ROW)	
EDGE OF ROADWAY PAVING	
CURB OR CURB AND GUTTER	
EXISTING GROUND CONTOURS (5')	
EXISTING GROUND CONTOURS (1')	
WOOD FENCE	
WIRE FENCE	
GUARDRAIL	
FIRE HYDRANT	
EDGE OF WOODED AREAS	
TREE (FREE STANDING)	
SIGN	
MAILBOX	
UTILITY POLE	
STORM DRAIN	
SANITARY	

Diagram illustrating the cross-section of a road with various features and their horizontal positions:

- CONSTRUCTION
- CURB & GUTTER
- TRAVERSE POINT
- LIMIT OF DISTURBANCE

Horizontal positions are marked with stationing: 4+00 and 5+00. A triangle with the number 0 is located between the TRAVERSE POINT and LIMIT OF DISTURBANCE lines. The LIMIT OF DISTURBANCE line is labeled LOD at both ends.

 DRAWING LEGEND		
ROUGH GRADING PLAN LEGEND		
SYMBOL	DESCRIPTION	NOTES
	RIP RAP AS PER MDOT SHA DETAIL D-4-1-B	①
	48" Ø REINFORCED CONCRETE PIPE CULVERT	②
	EXISTING MAJOR CONTOUR LINE	③
	EXISTING MINOR CONTOUR LINE	④
	PROPOSED MAJOR CONTOUR LINE	⑤
	PROPOSED MINOR CONTOUR LINE	⑥
	SITE NOTE	

DRAWING LEGEND		
TRAIL SITE PLAN LEGEND		
SYMBOL	DESCRIPTION	NOTES
	PERVIOUS ASPHALT	



				MONTGOMERY COUNTY DEPARTMENT OF TRANSPORTATION ROCKVILLE, MARYLAND		
				RECOMMENDED FOR APPROVAL		
				_____ Chief, Design Section APPROVED	_____ Date	
				_____ Chief, Division of Transportation Engineering	_____ Date	
NO.	REVISION	DATE	BY	Designed by: _____	Drawn by: _____	Checked by: _____

WASHINGTON GROVE CONNECTOR TRAIL

GENERAL NOTES AND LEGEND

DRAWING LEGEND		
DEMOLITION LEGEND		
SYMBOL	DESCRIPTION	NOTES
	TREE CLEARING AND STRIPPING AREA	①
	REMOVE EXISTING CONCRETE CURB AND GUTTER AT THE NEAREST JOINT	②
	REMOVE EXISTING FENCE	③
	REMOVE EXISTING GUARDRAIL	④
	REMOVE AND RELOCATE EXISTING SIGN	⑤
	DEMO NOTE	

REFERENCE NOTE:
1. SEE LANDSCAPE DRAWINGS FOR TREE REMOVAL.

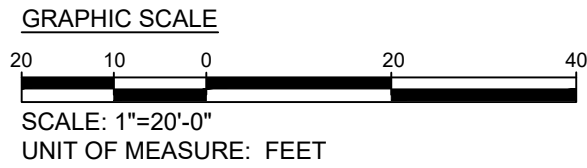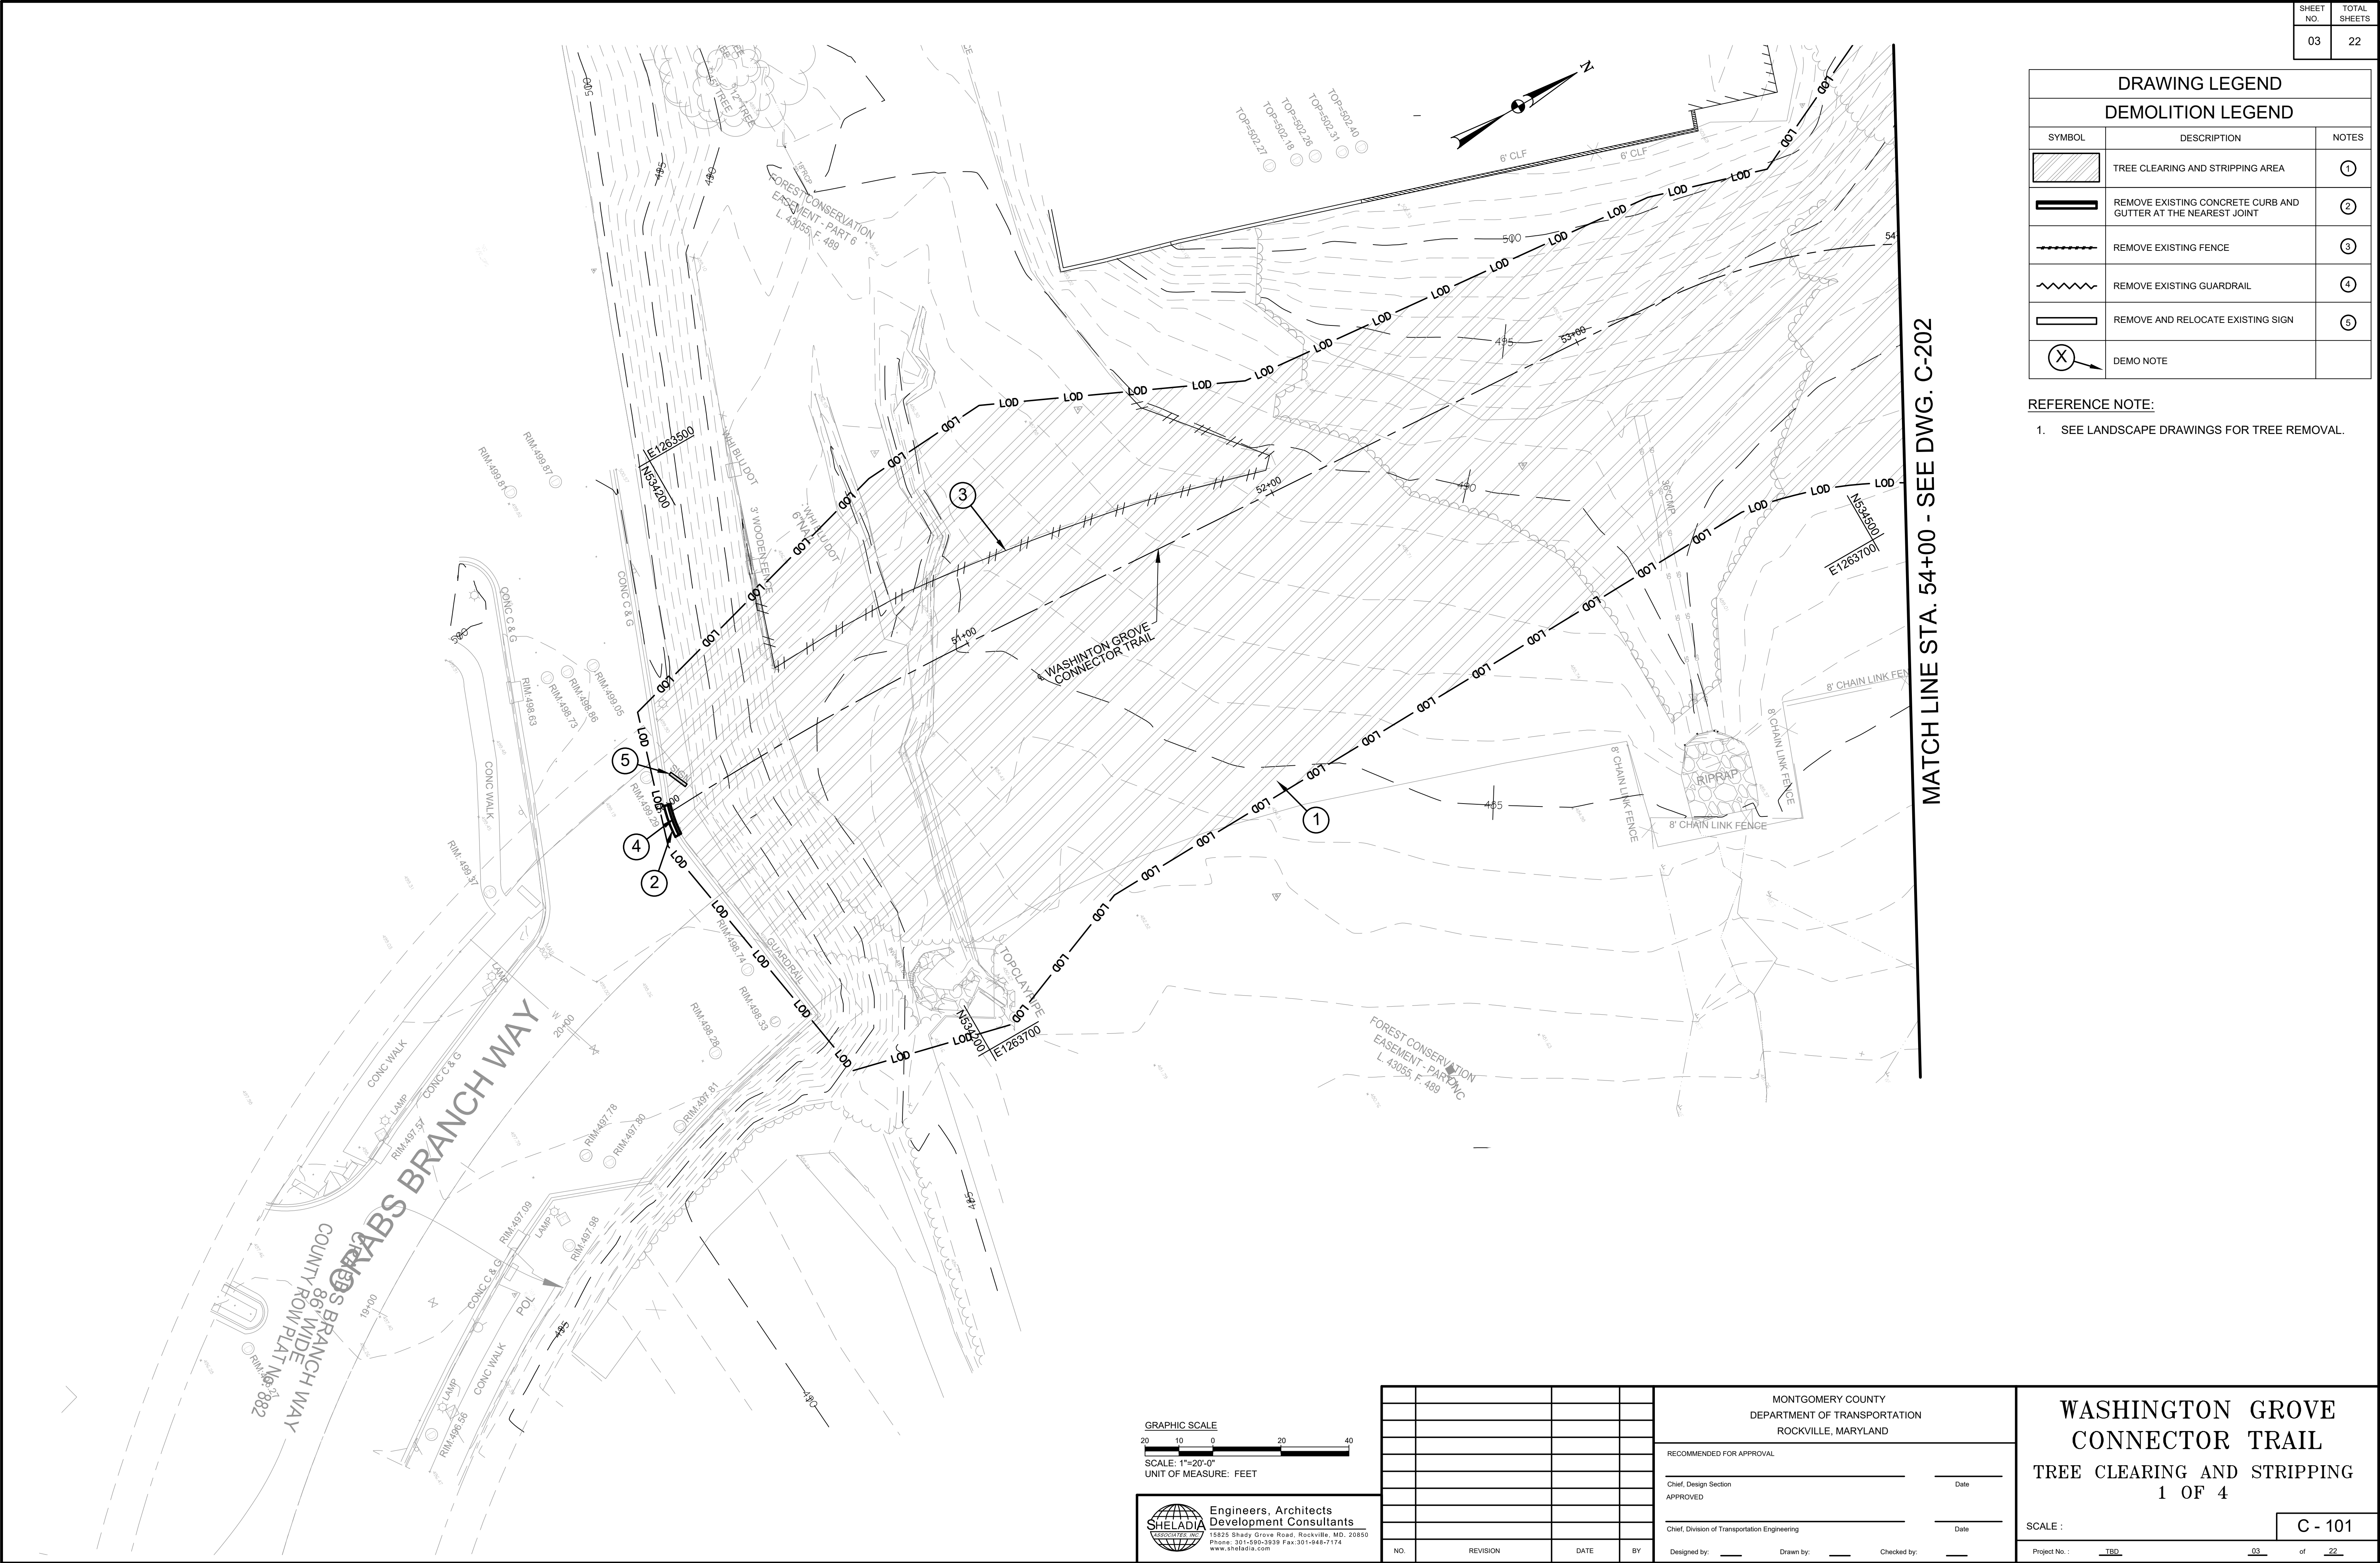

Engineers, Architects
Development Consultants
SHELADIA
15825 Shady Grove Road, Rockville, MD, 20850
Phone: 301-590-3839 Fax: 301-948-7174
www.sheladia.com

NO.	REVISION	DATE	BY

MONTGOMERY COUNTY DEPARTMENT OF TRANSPORTATION ROCKVILLE, MARYLAND	
RECOMMENDED FOR APPROVAL	
Chief, Design Section	Date
APPROVED	
Chief, Division of Transportation Engineering	Date
Designed by: _____	Drawn by: _____
Checked by: _____	

**WASHINGTON GROVE
CONNECTOR TRAIL**

TREE CLEARING AND STRIPPING

1 OF 4


SCALE :

C - 101

Project No. : TBC


03 of 22

SHEET NO.	TOTAL SHEETS
04	22

 DRAWING LEGEND		
DEMOLITION LEGEND		
SYMBOL	DESCRIPTION	NOTES
	TREE CLEARING AND STRIPPING AREA	①
	DEMO NOTE	

REFERENCE NOTE:

1. SEE LANDSCAPE DRAWINGS FOR TREE REMOVAL.

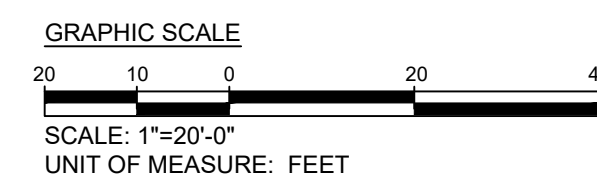
[illegible]



MONTGOMERY COUNTY DEPARTMENT OF TRANSPORTATION ROCKVILLE, MARYLAND		
RECOMMENDED FOR APPROVAL		
_____ Chief, Design Section APPROVED		_____ Date
_____ Chief, Division of Transportation Engineering		_____ Date
Designed by: _____	Drawn by: _____	Checked by: _____

WASHINGTON GROVE
CONNECTOR TRAIL
TREE CLEARING AND STRIPPING
2 OF 4

SCALE :	C - 102
Project No. : <u>TBD</u>	04 of 22

SHEET NO.	TOTAL SHEETS
06	22

 
DRAWING LEGEND		
DEMOLITION LEGEND		
SYMBOL	DESCRIPTION	NOTES
	TREE CLEARING AND STRIPPING AREA	①
	DEMO NOTE	

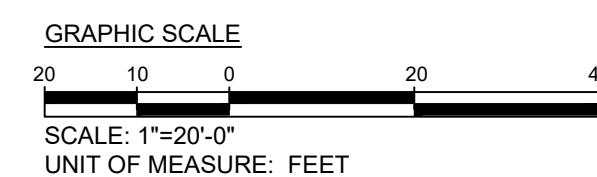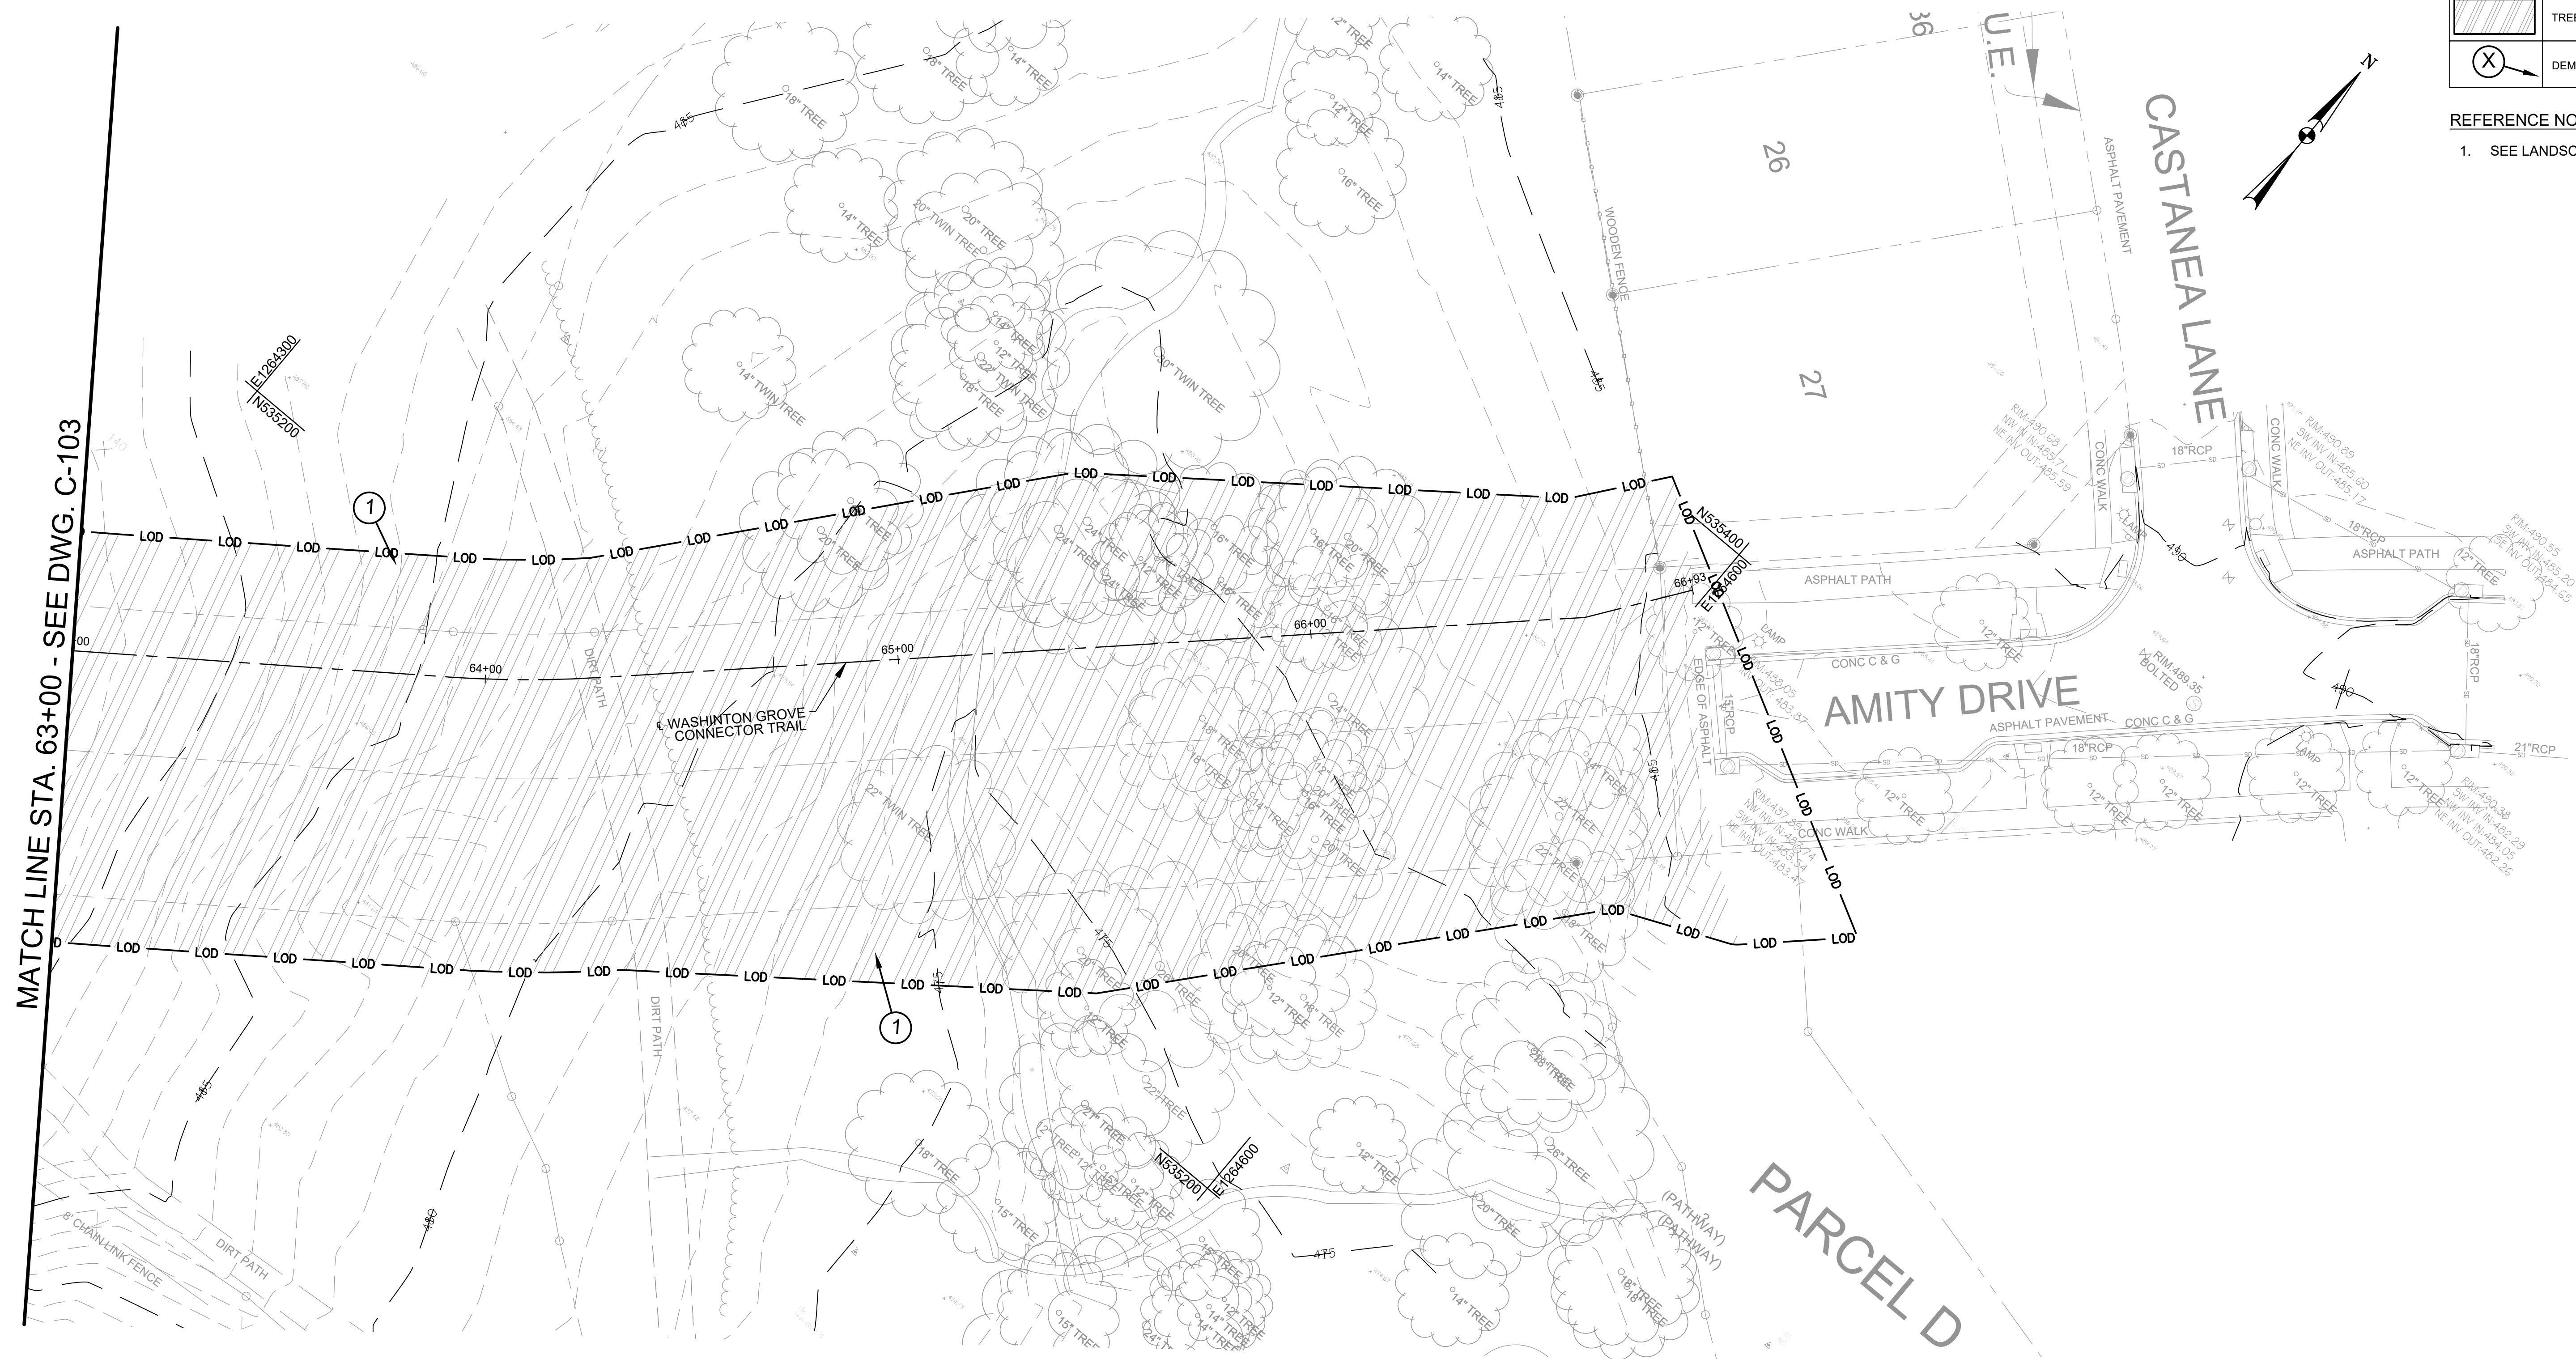

--	--	


SHEET NO.	TOTAL SHEETS
07	22

DRAWING LEGEND		
TRAIL SITE PLAN LEGEND		
SYMBOL	DESCRIPTION	NOTES
	PERVIOUS ASPHALT	

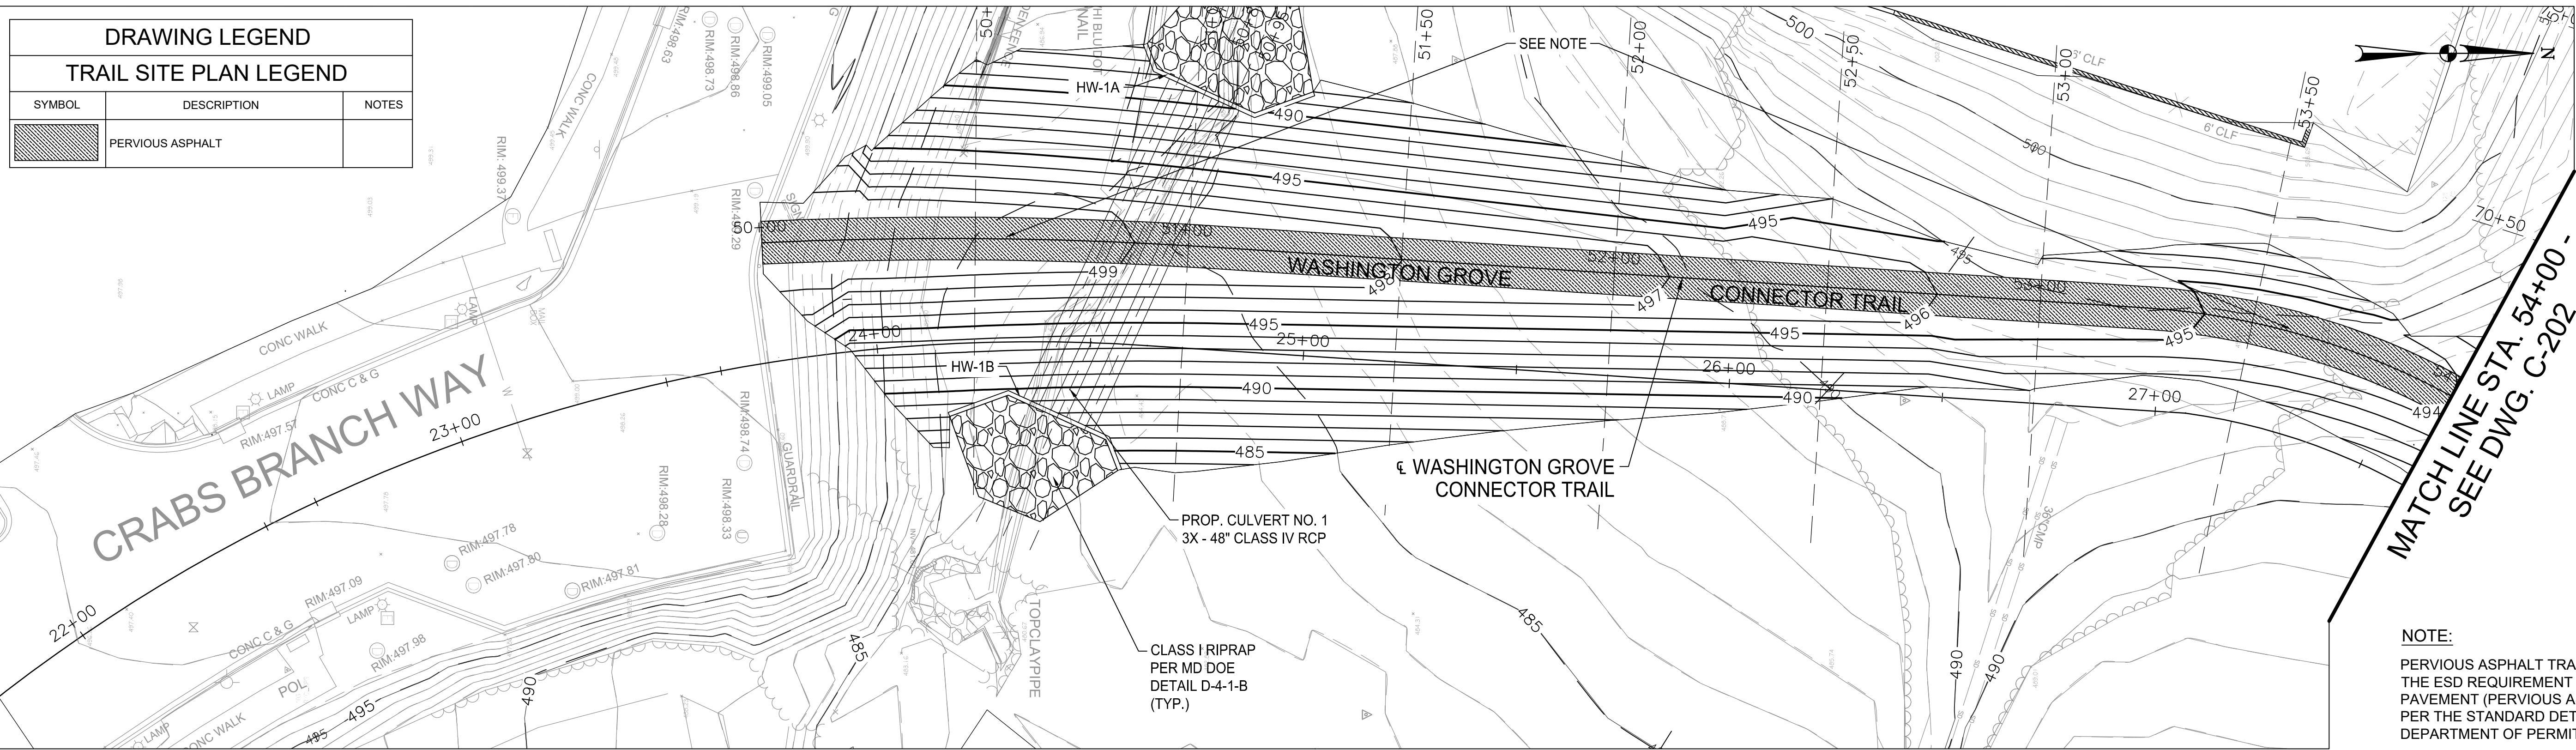


NOTE:
PERVIOUS ASPHALT TRAIL HAS BEEN PROPOSED TO MEET THE ESD REQUIREMENT OF THE PROJECT. PERMEABLE PAVEMENT (PERVIOUS ASPHALT) WILL BE INSTALLED AS PER THE STANDARD DETAILS OF THE MONTGOMERY COUNTY DEPARTMENT OF PERMITTING SERVICE.

PLAN VIEW:
1" = 20'

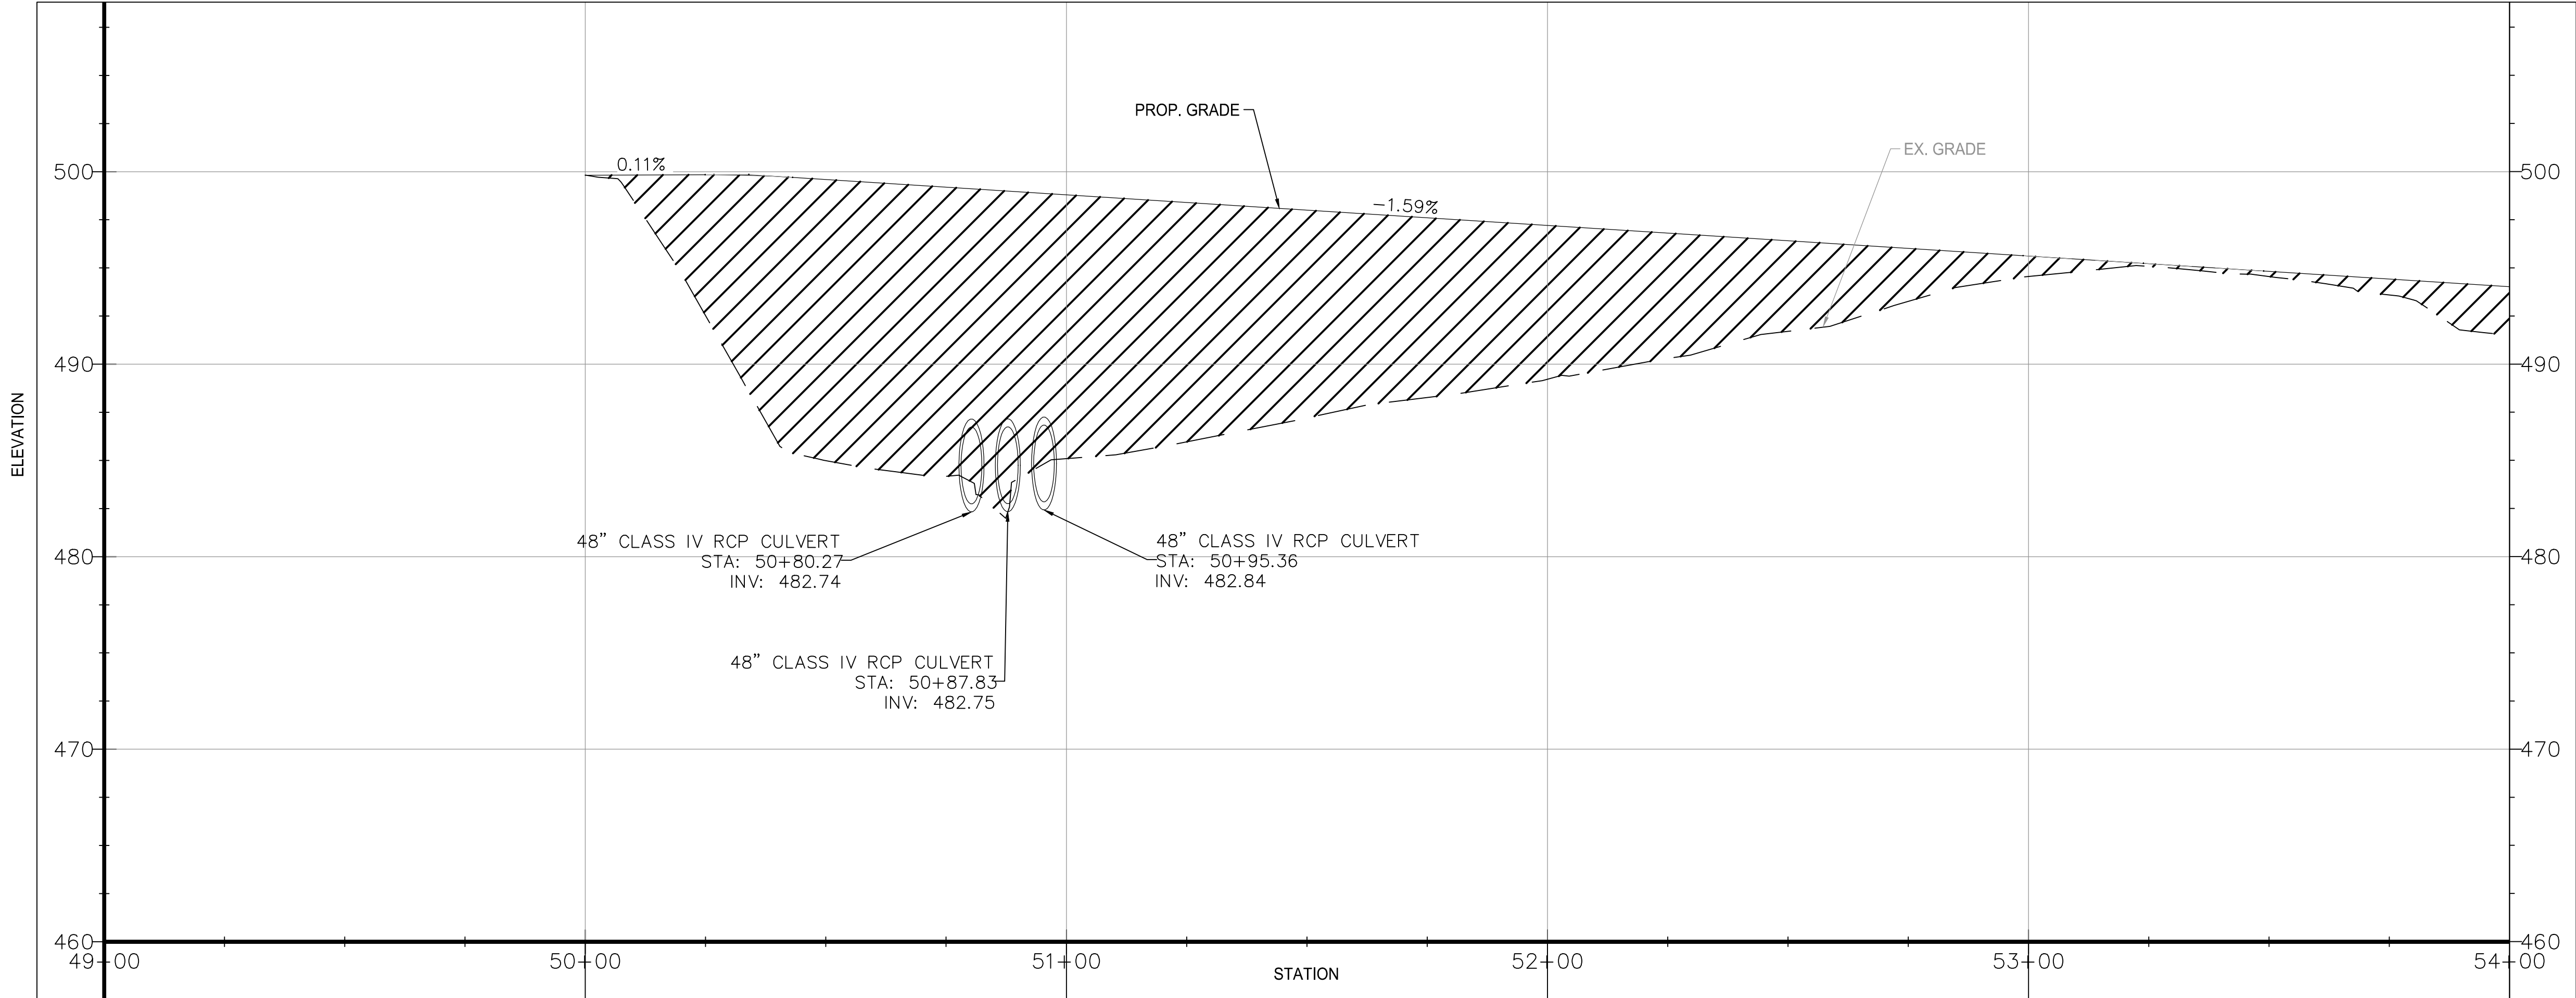

PROFILE VIEW:
H: 1" = 20'
V: 1" = 5'

- REFERENCE NOTE:
- FOR GENERAL NOTES, SEE DRAWING G-002.
 - FOR PERVIOUS ASPHALT DETAIL, SEE DRAWING C-401, DETAIL 1.

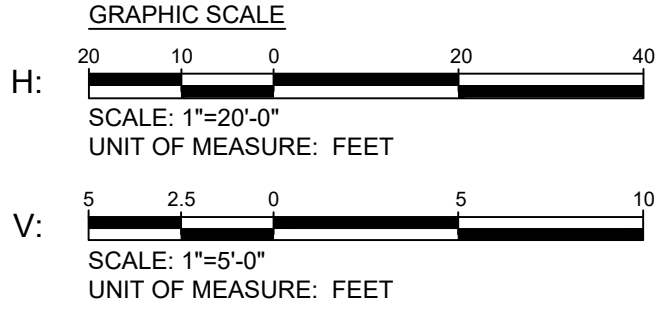

Engineers, Architects
Development Consultants
15825 Shady Grove Road, Rockville, MD, 20855
Phone: 301-590-3839 Fax: 301-948-7174
www.sheladia.com

NO.	REVISION	DATE	BY

MONTGOMERY COUNTY DEPARTMENT OF TRANSPORTATION ROCKVILLE, MARYLAND			
RECOMMENDED FOR APPROVAL			
Chief, Design Section	_____	Date	_____
APPROVED			
Chief, Division of Transportation Engineering	_____	Date	_____
Designed by: _____	Drawn by: _____	Checked by: _____	_____


WASHINGTON GROVE
CONNECTOR TRAIL
TRAIL SITE PLAN AND PROFILE
1 OF 4

SCALE :	C - 201
Project No. :	TBD
07	of 22


SHEET NO.	TOTAL SHEETS
08	22

DRAWING LEGEND		
TRAIL SITE PLAN LEGEND		
SYMBOL	DESCRIPTION	NOTES
	PERVIOUS ASPHALT	

NOTE:
PERVIOUS ASPHALT TRAIL HAS BEEN PROPOSED TO MEET THE ESD REQUIREMENT OF THE PROJECT. PERMEABLE PAVEMENT (PERVIOUS ASPHALT) WILL BE INSTALLED AS PER THE STANDARD DETAILS OF THE MONTGOMERY COUNTY DEPARTMENT OF PERMITTING SERVICE.

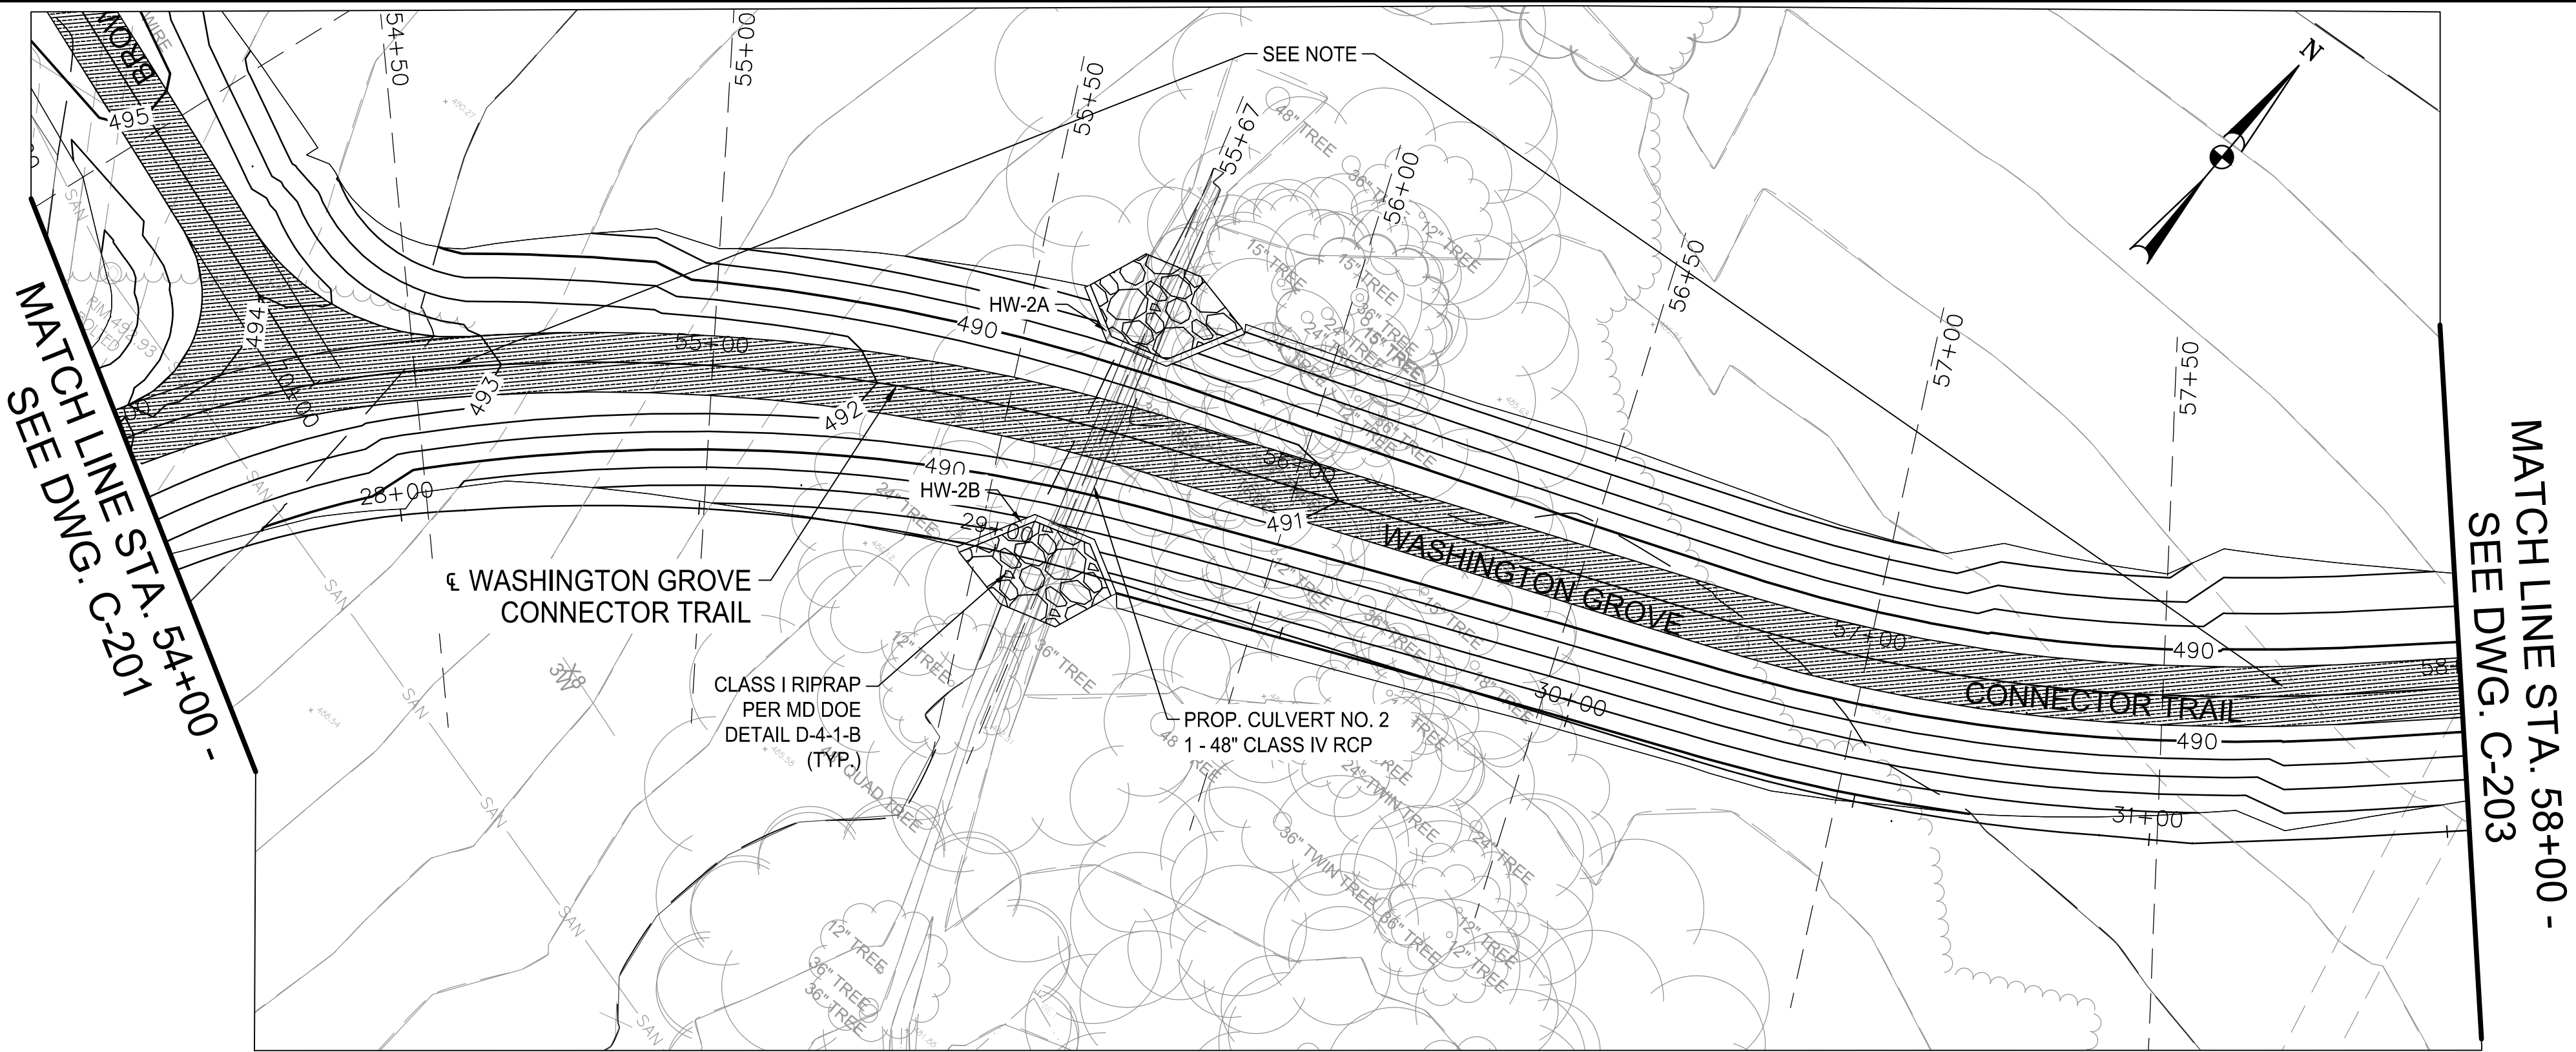


PLAN VIEW:
1" = 20'

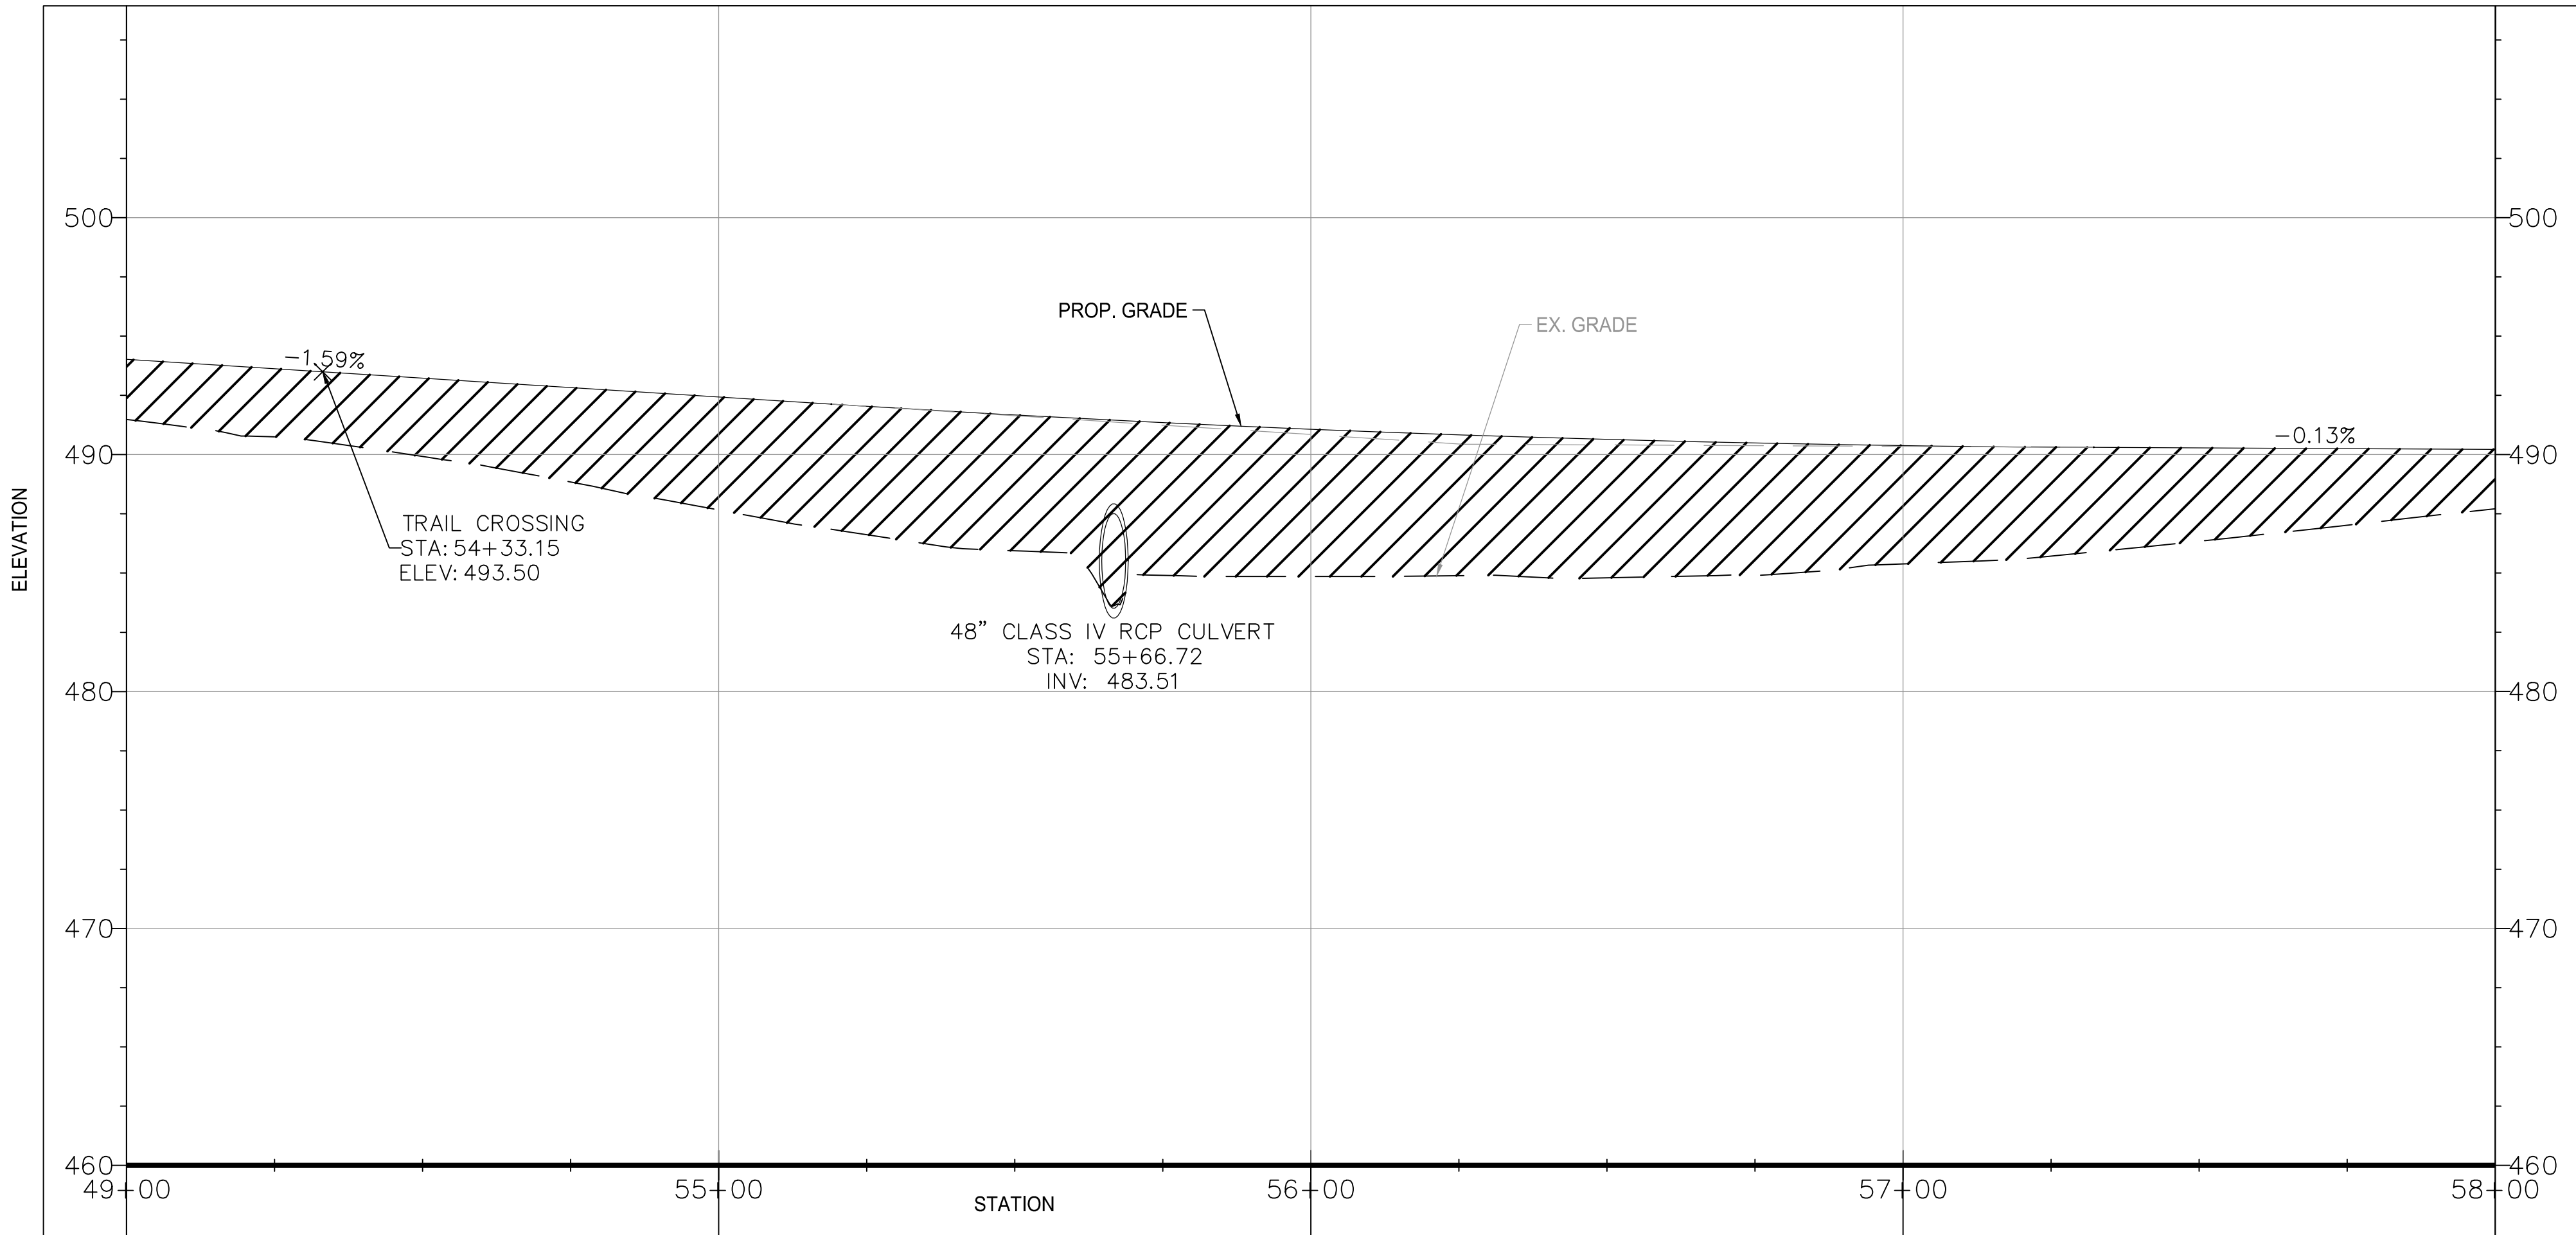

PROFILE VIEW:
H: 1" = 20'
V: 1" = 5'

- REFERENCE NOTE:
- FOR GENERAL NOTES, SEE DRAWING G-002.
 - FOR PERVIOUS ASPHALT DETAIL, SEE DRAWING C-401, DETAIL 1.

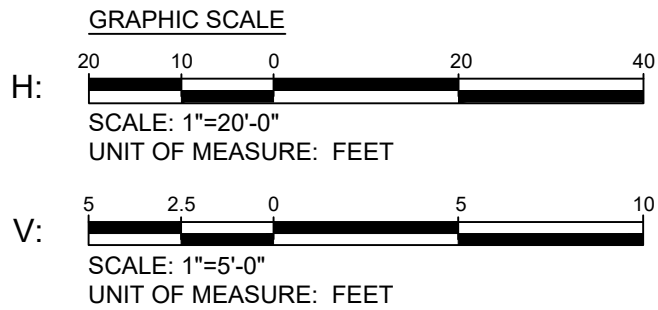


NO.	REVISION	DATE	BY

MONTGOMERY COUNTY DEPARTMENT OF TRANSPORTATION ROCKVILLE, MARYLAND	
RECOMMENDED FOR APPROVAL	
Chief, Design Section	Date
APPROVED	
Chief, Division of Transportation Engineering	Date
Designed by: _____	Drawn by: _____
Checked by: _____	

WASHINGTON GROVE
CONNECTOR TRAIL
TRAIL SITE PLAN AND PROFILE
2 OF 4

SCALE : C - 202


SHEET NO.	TOTAL SHEETS
09	22

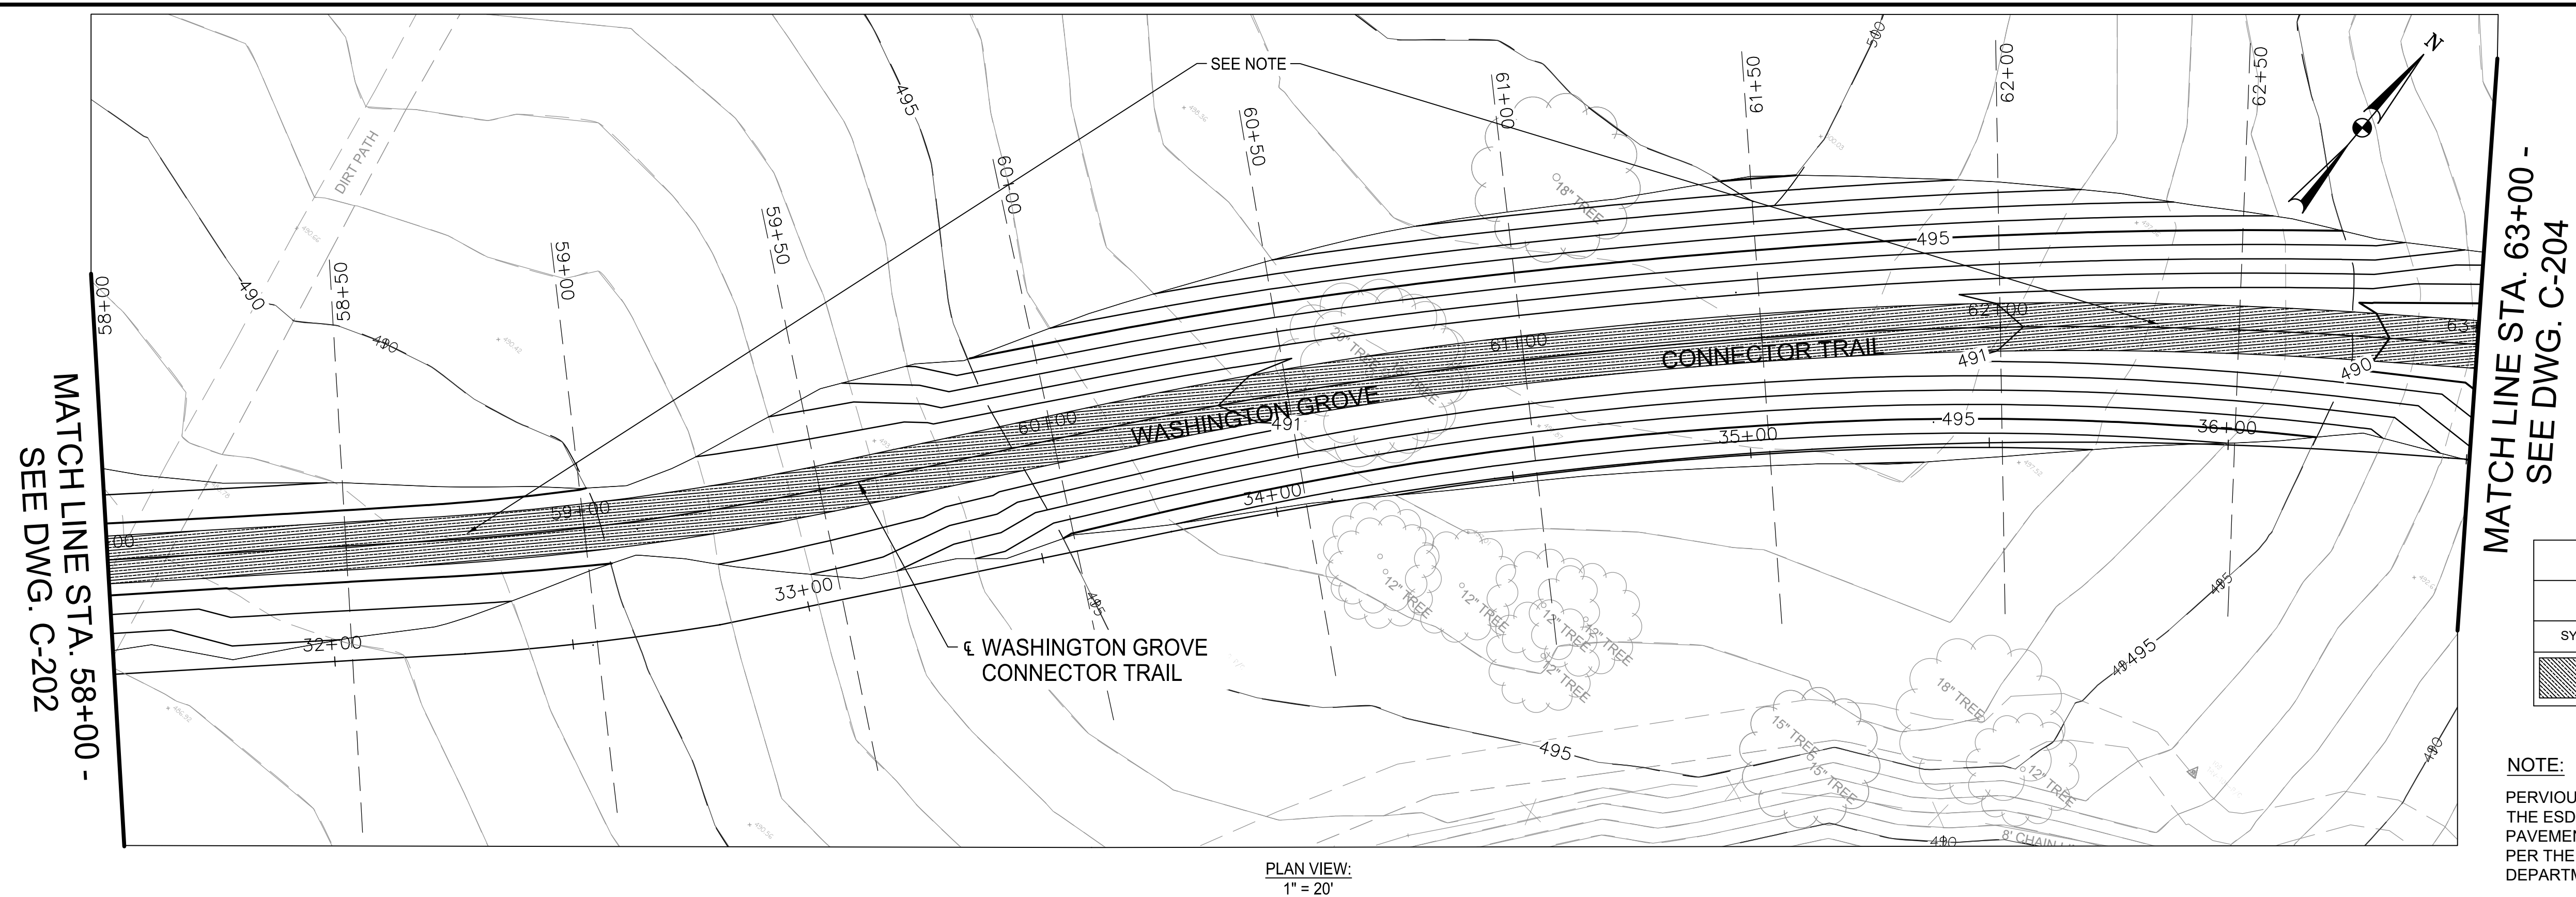

DRAWING LEGEND		
TRAIL SITE PLAN LEGEND		
SYMBOL	DESCRIPTION	NOTES
	PERVIOUS ASPHALT	

NOTE:

PERVIOUS ASPHALT TRAIL HAS BEEN PROPOSED TO MEET THE ESD REQUIREMENT OF THE PROJECT. PERMEABLE PAVEMENT (PERVIOUS ASPHALT) WILL BE INSTALLED AS PER THE STANDARD DETAILS OF THE MONTGOMERY COUNTY DEPARTMENT OF PERMITTING SERVICE.

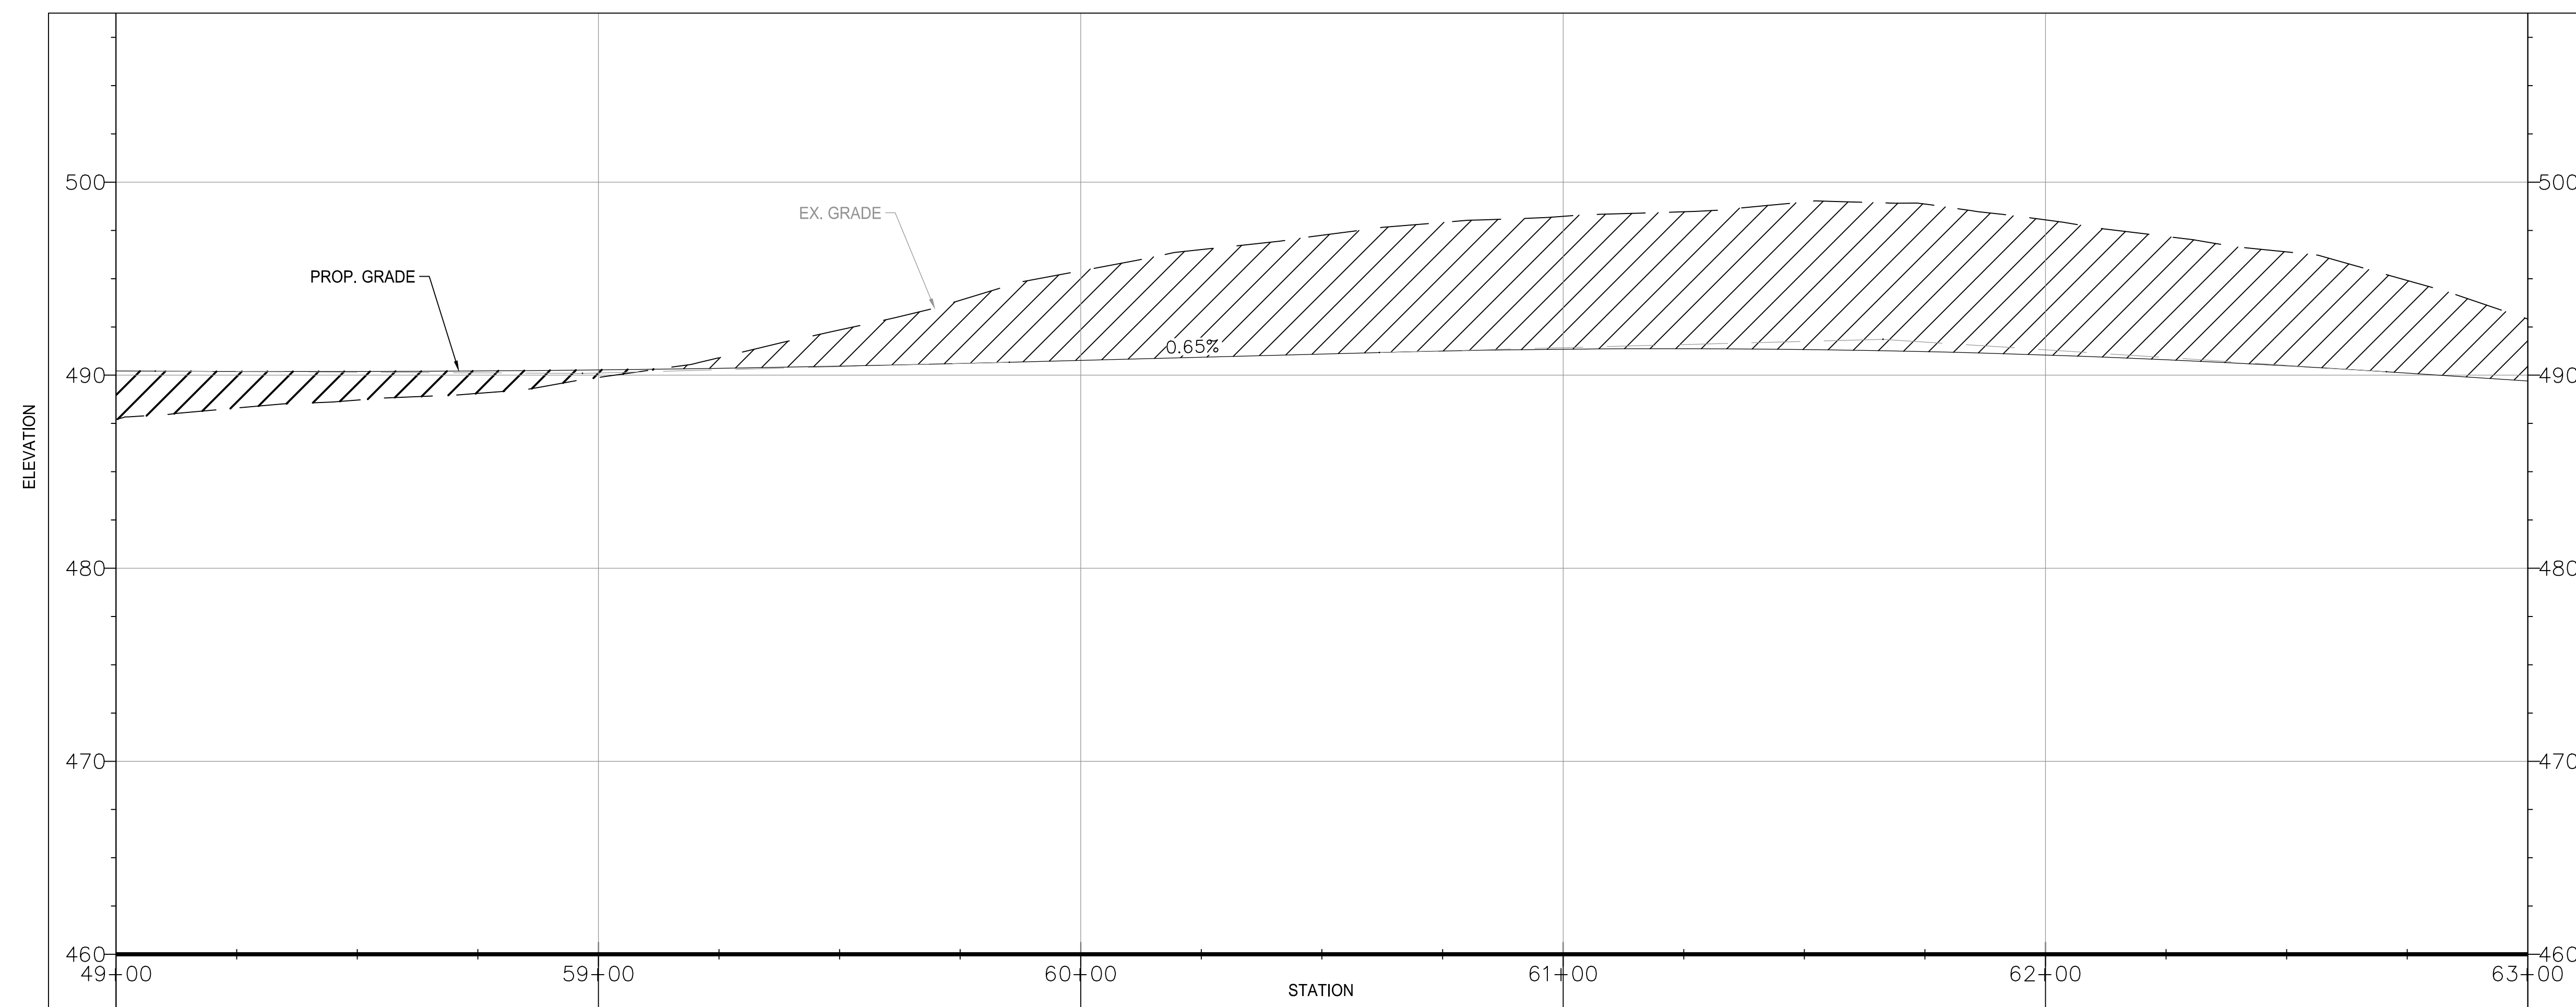

PROFILE VIEW:
H: 1" = 20'
V: 1" = 5'

REFERENCE NOTE:

1. FOR GENERAL NOTES, SEE DRAWING G-002.
2. FOR PVIOUS ASPHALT DETAIL,
SEE DRAWING C-401, DETAIL 1.

GRAPHIC SCALE

H: 
SCALE: 1"=20'-0"
UNIT OF MEASURE: FEET

V: 
SCALE: 1"=5'-0"
UNIT OF MEASURE: FEET




					MONTGOMERY COUNTY
					DEPARTMENT OF TRANSPORTATION
					ROCKVILLE, MARYLAND
					RECOMMENDED FOR APPROVAL
					_____ Chief, Design Section <i>APPROVED</i>
					Date _____
					_____ Chief, Division of Transportation Engineering
					Date _____
NO.	REVISION	DATE	BY	Designed by:	Drawn by:
				_____	_____
				Checked by:	_____

WASHINGTON GROVE
CONNECTOR TRAIL
TRAIL SITE PLAN AND PROFILE
3 OF 4

SCALE :	C - 203
Project No. :	TBD
	09 of 22


MATCH LINE STA. 63+00 -
SEE DWG. C-203

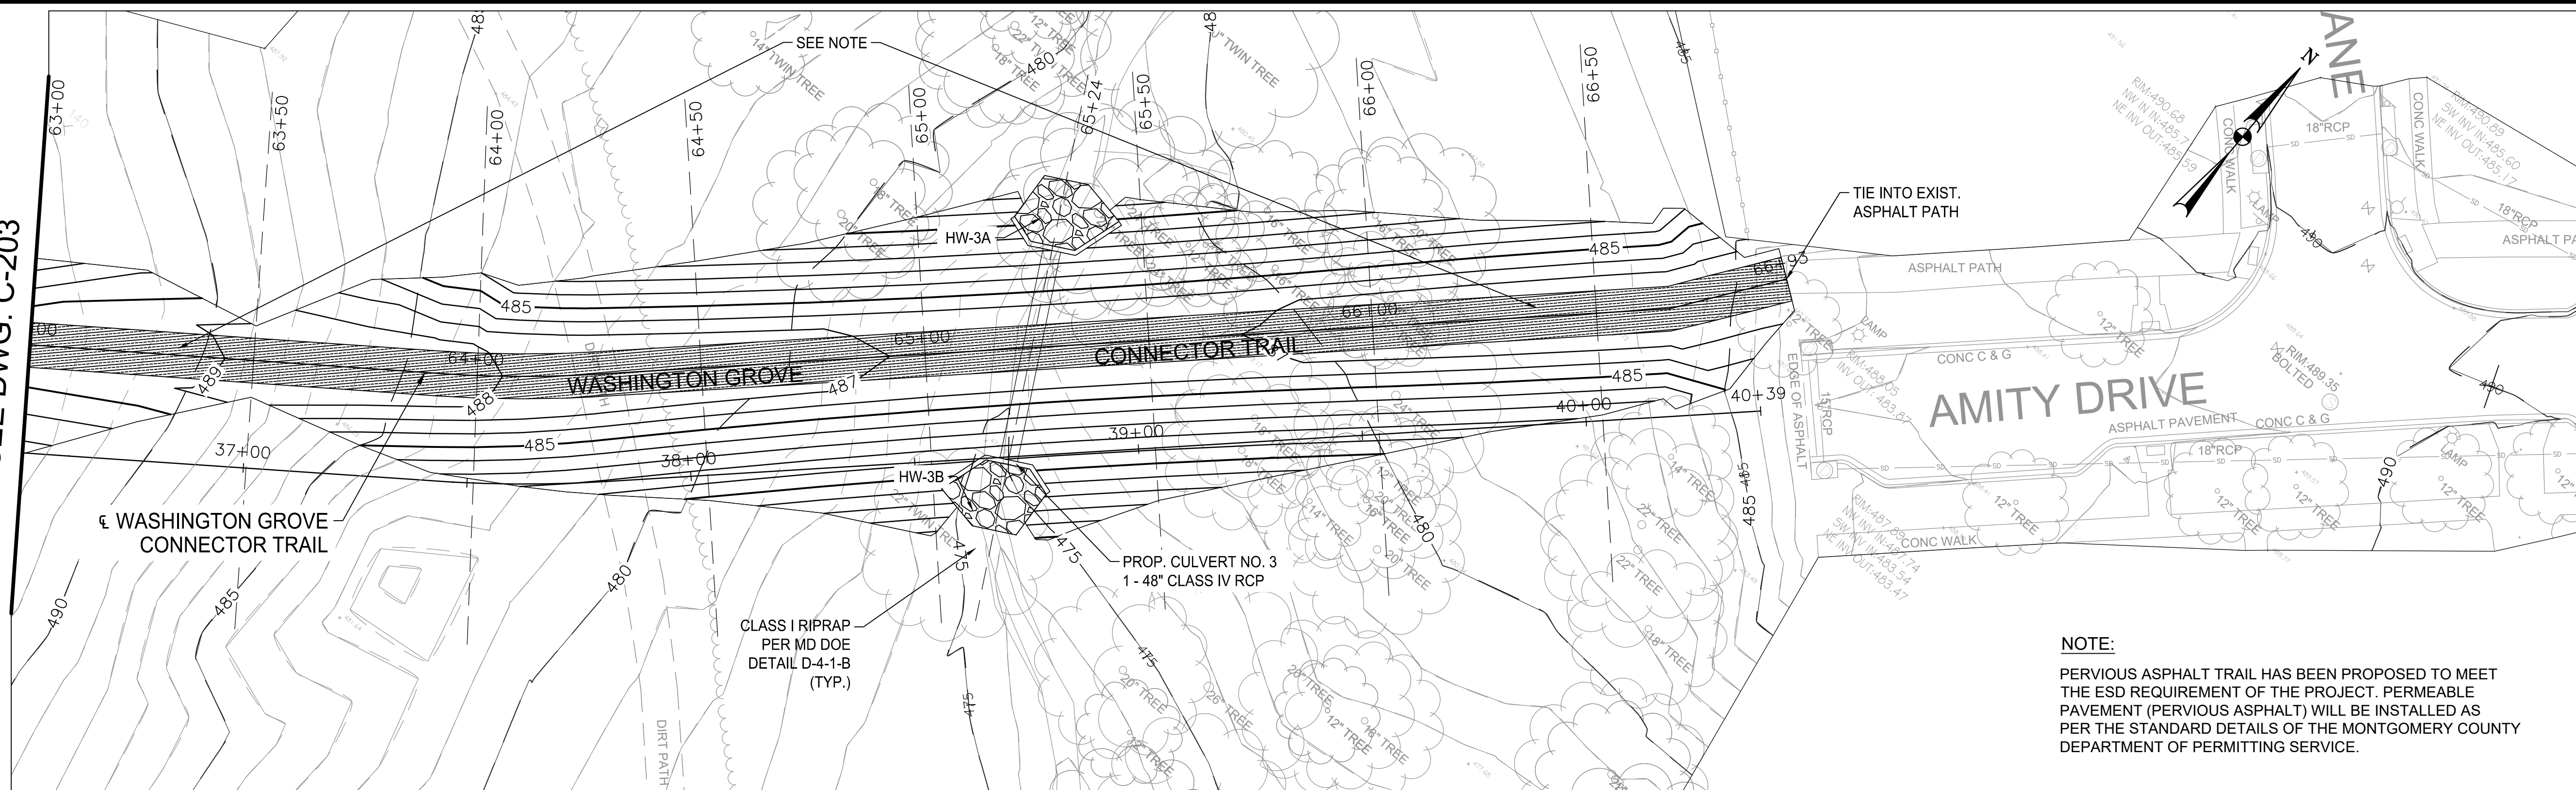

NOTE:
PERVIOUS ASPHALT TRAIL HAS BEEN PROPOSED TO MEET THE ESD REQUIREMENT OF THE PROJECT. PERMEABLE PAVEMENT (PERVIOUS ASPHALT) WILL BE INSTALLED AS PER THE STANDARD DETAILS OF THE MONTGOMERY COUNTY DEPARTMENT OF PERMITTING SERVICE.

PLAN VIEW:
1" = 20'


DRAWING LEGEND		
TRAIL SITE PLAN LEGEND		
SYMBOL	DESCRIPTION	NOTES
	PERVIOUS ASPHALT	

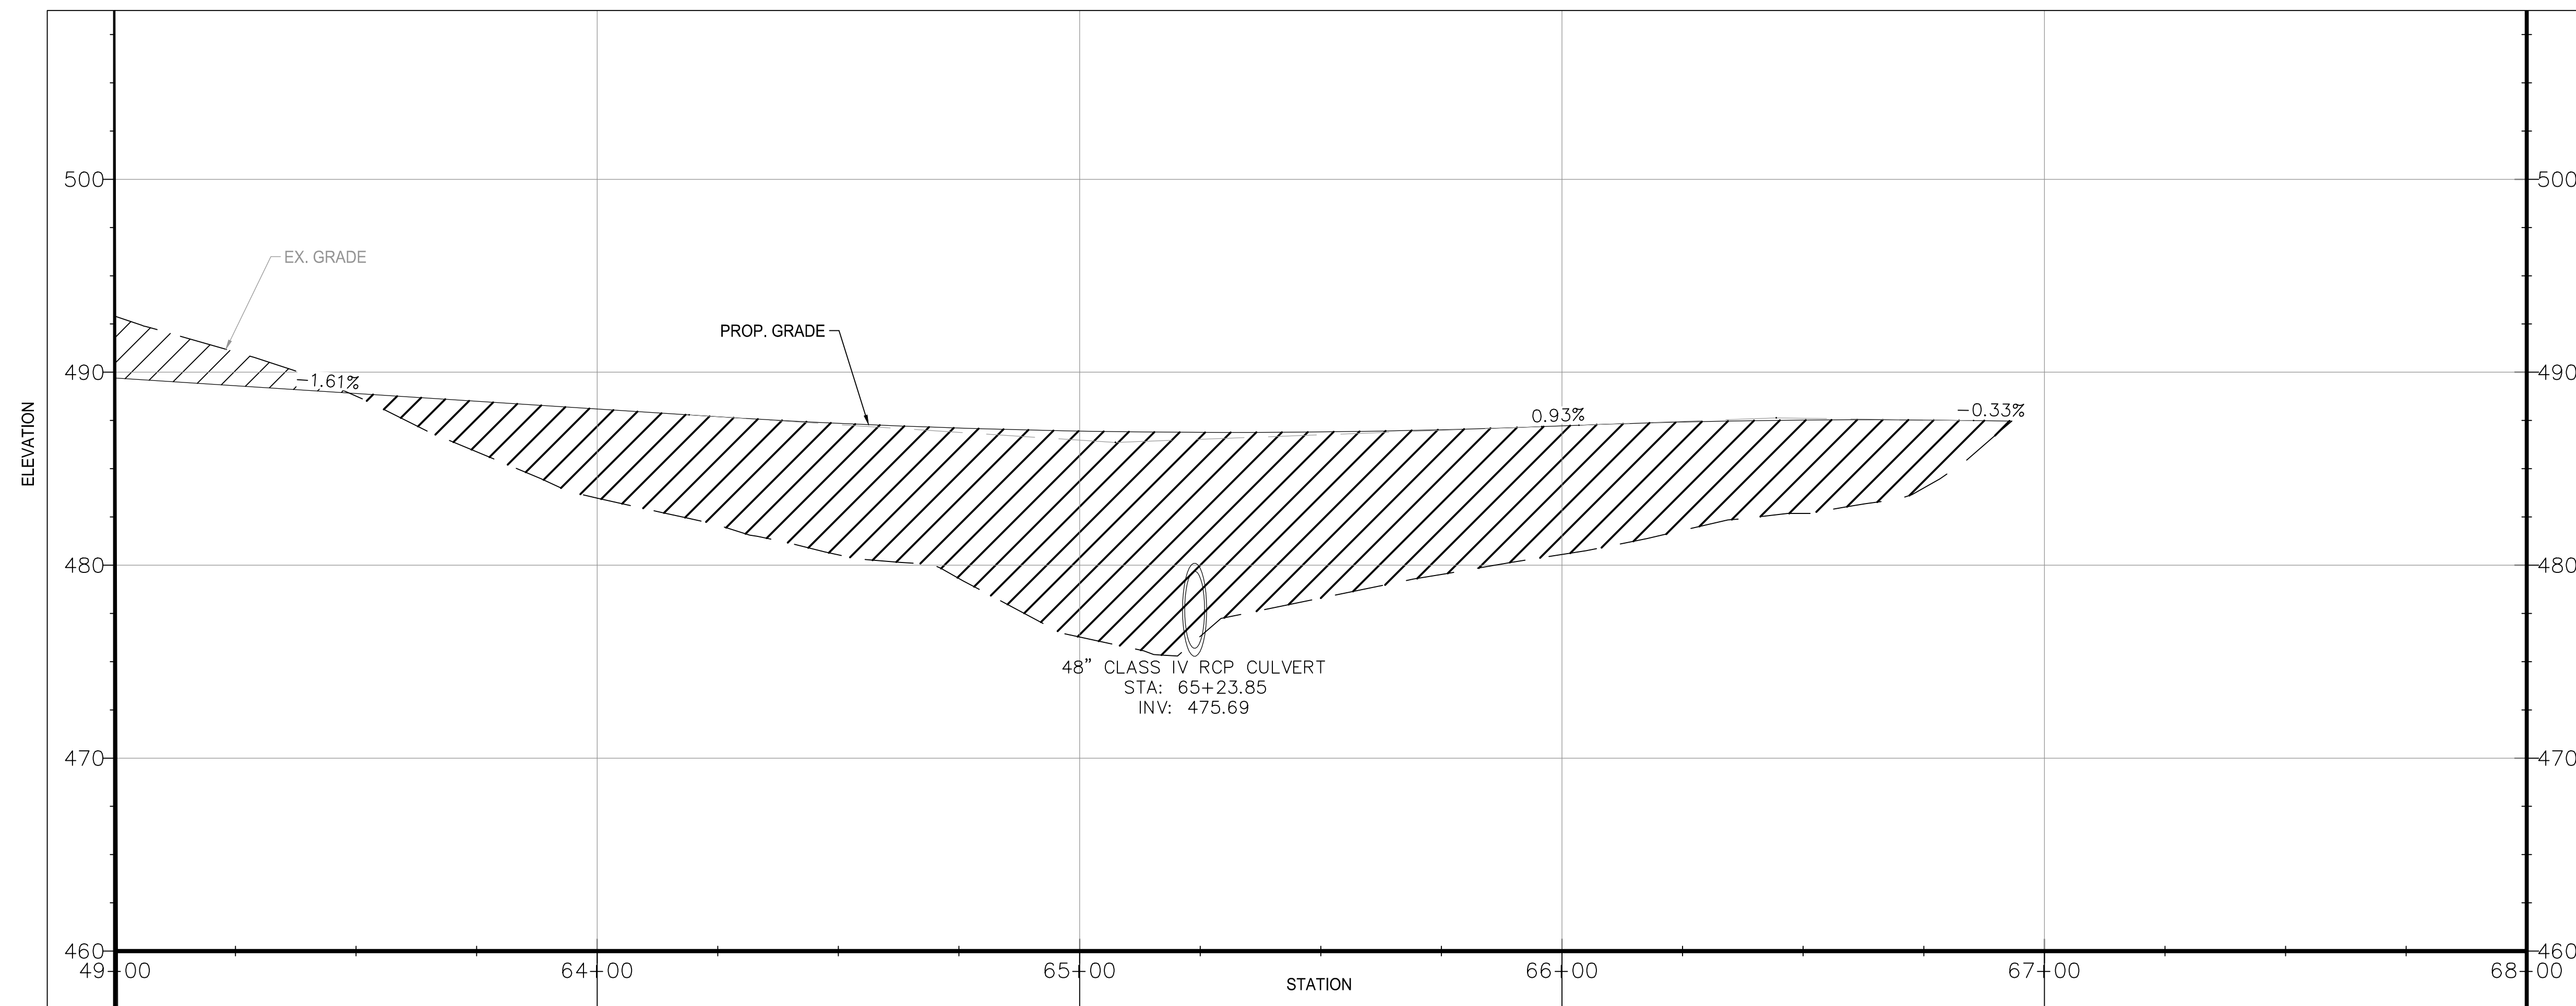

PROFILE VIEW:
H: 1" = 20'
V: 1" = 5'

REFERENCE NOTE:

- FOR GENERAL NOTES, SEE DRAWING G-002.
- FOR PERVIOUS ASPHALT DETAIL, SEE DRAWING C-401, DETAIL 1.

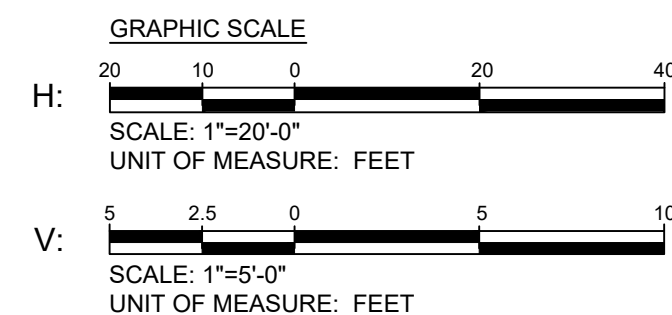

NO.	REVISION	DATE	BY


MONTGOMERY COUNTY DEPARTMENT OF TRANSPORTATION ROCKVILLE, MARYLAND	
RECOMMENDED FOR APPROVAL	
Chief, Design Section	Date
APPROVED	
Chief, Division of Transportation Engineering	Date
Designed by: _____	Drawn by: _____
Checked by: _____	


WASHINGTON GROVE
CONNECTOR TRAIL
TRAIL SITE PLAN AND PROFILE
4 OF 4

SCALE : C - 204

SHEET KEY NOTES	
①	CLASS I RIP RAP AS PER MDE DETAIL D-4-1-B
②	48" Ø CLASS IV RCP CULVERT
③	EXISTING MAJOR CONTOUR LINE
④	EXISTING MINOR CONTOUR LINE
⑤	PROPOSED MAJOR CONTOUR LINE
⑥	PROPOSED MINOR CONTOUR LINE


- NOTES:
- FOR GENERAL NOTES, SEE DRAWING G-002.
 - FOR TRAIL ALIGNMENT/PROFILE AND CULVERT PIPE INFORMATION, SEE DRAWINGS C-201 THROUGH C-204.

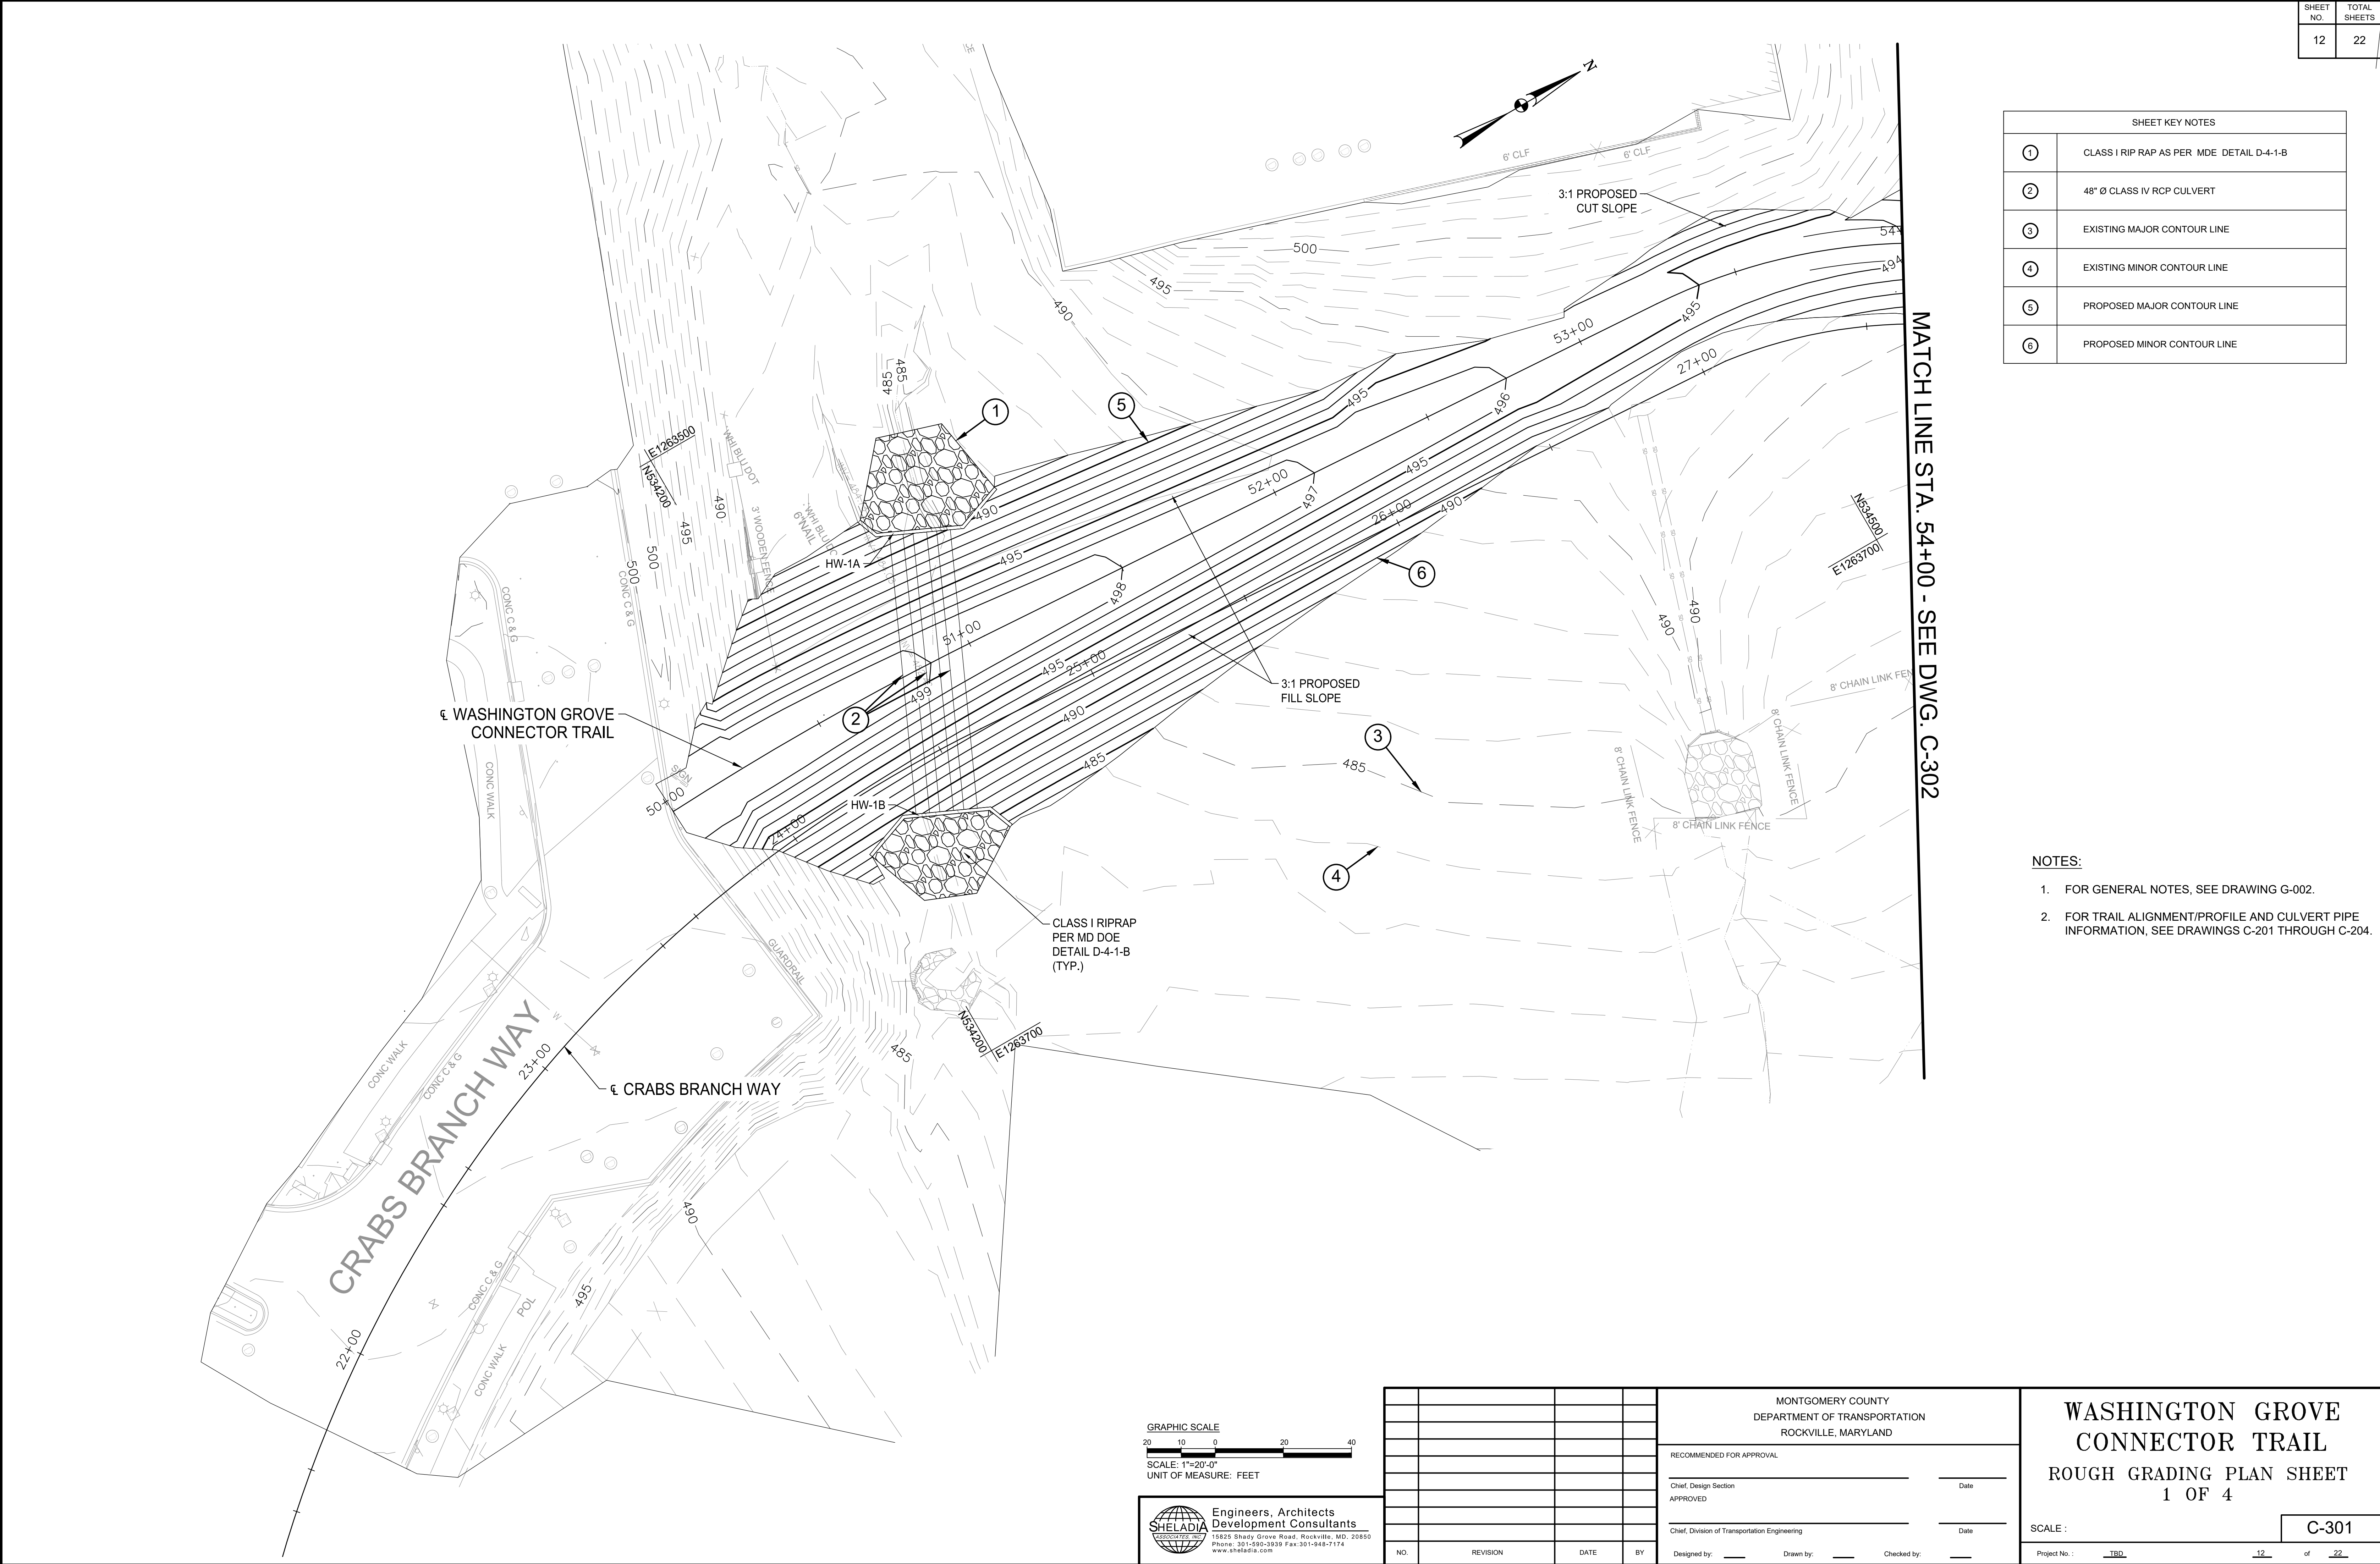

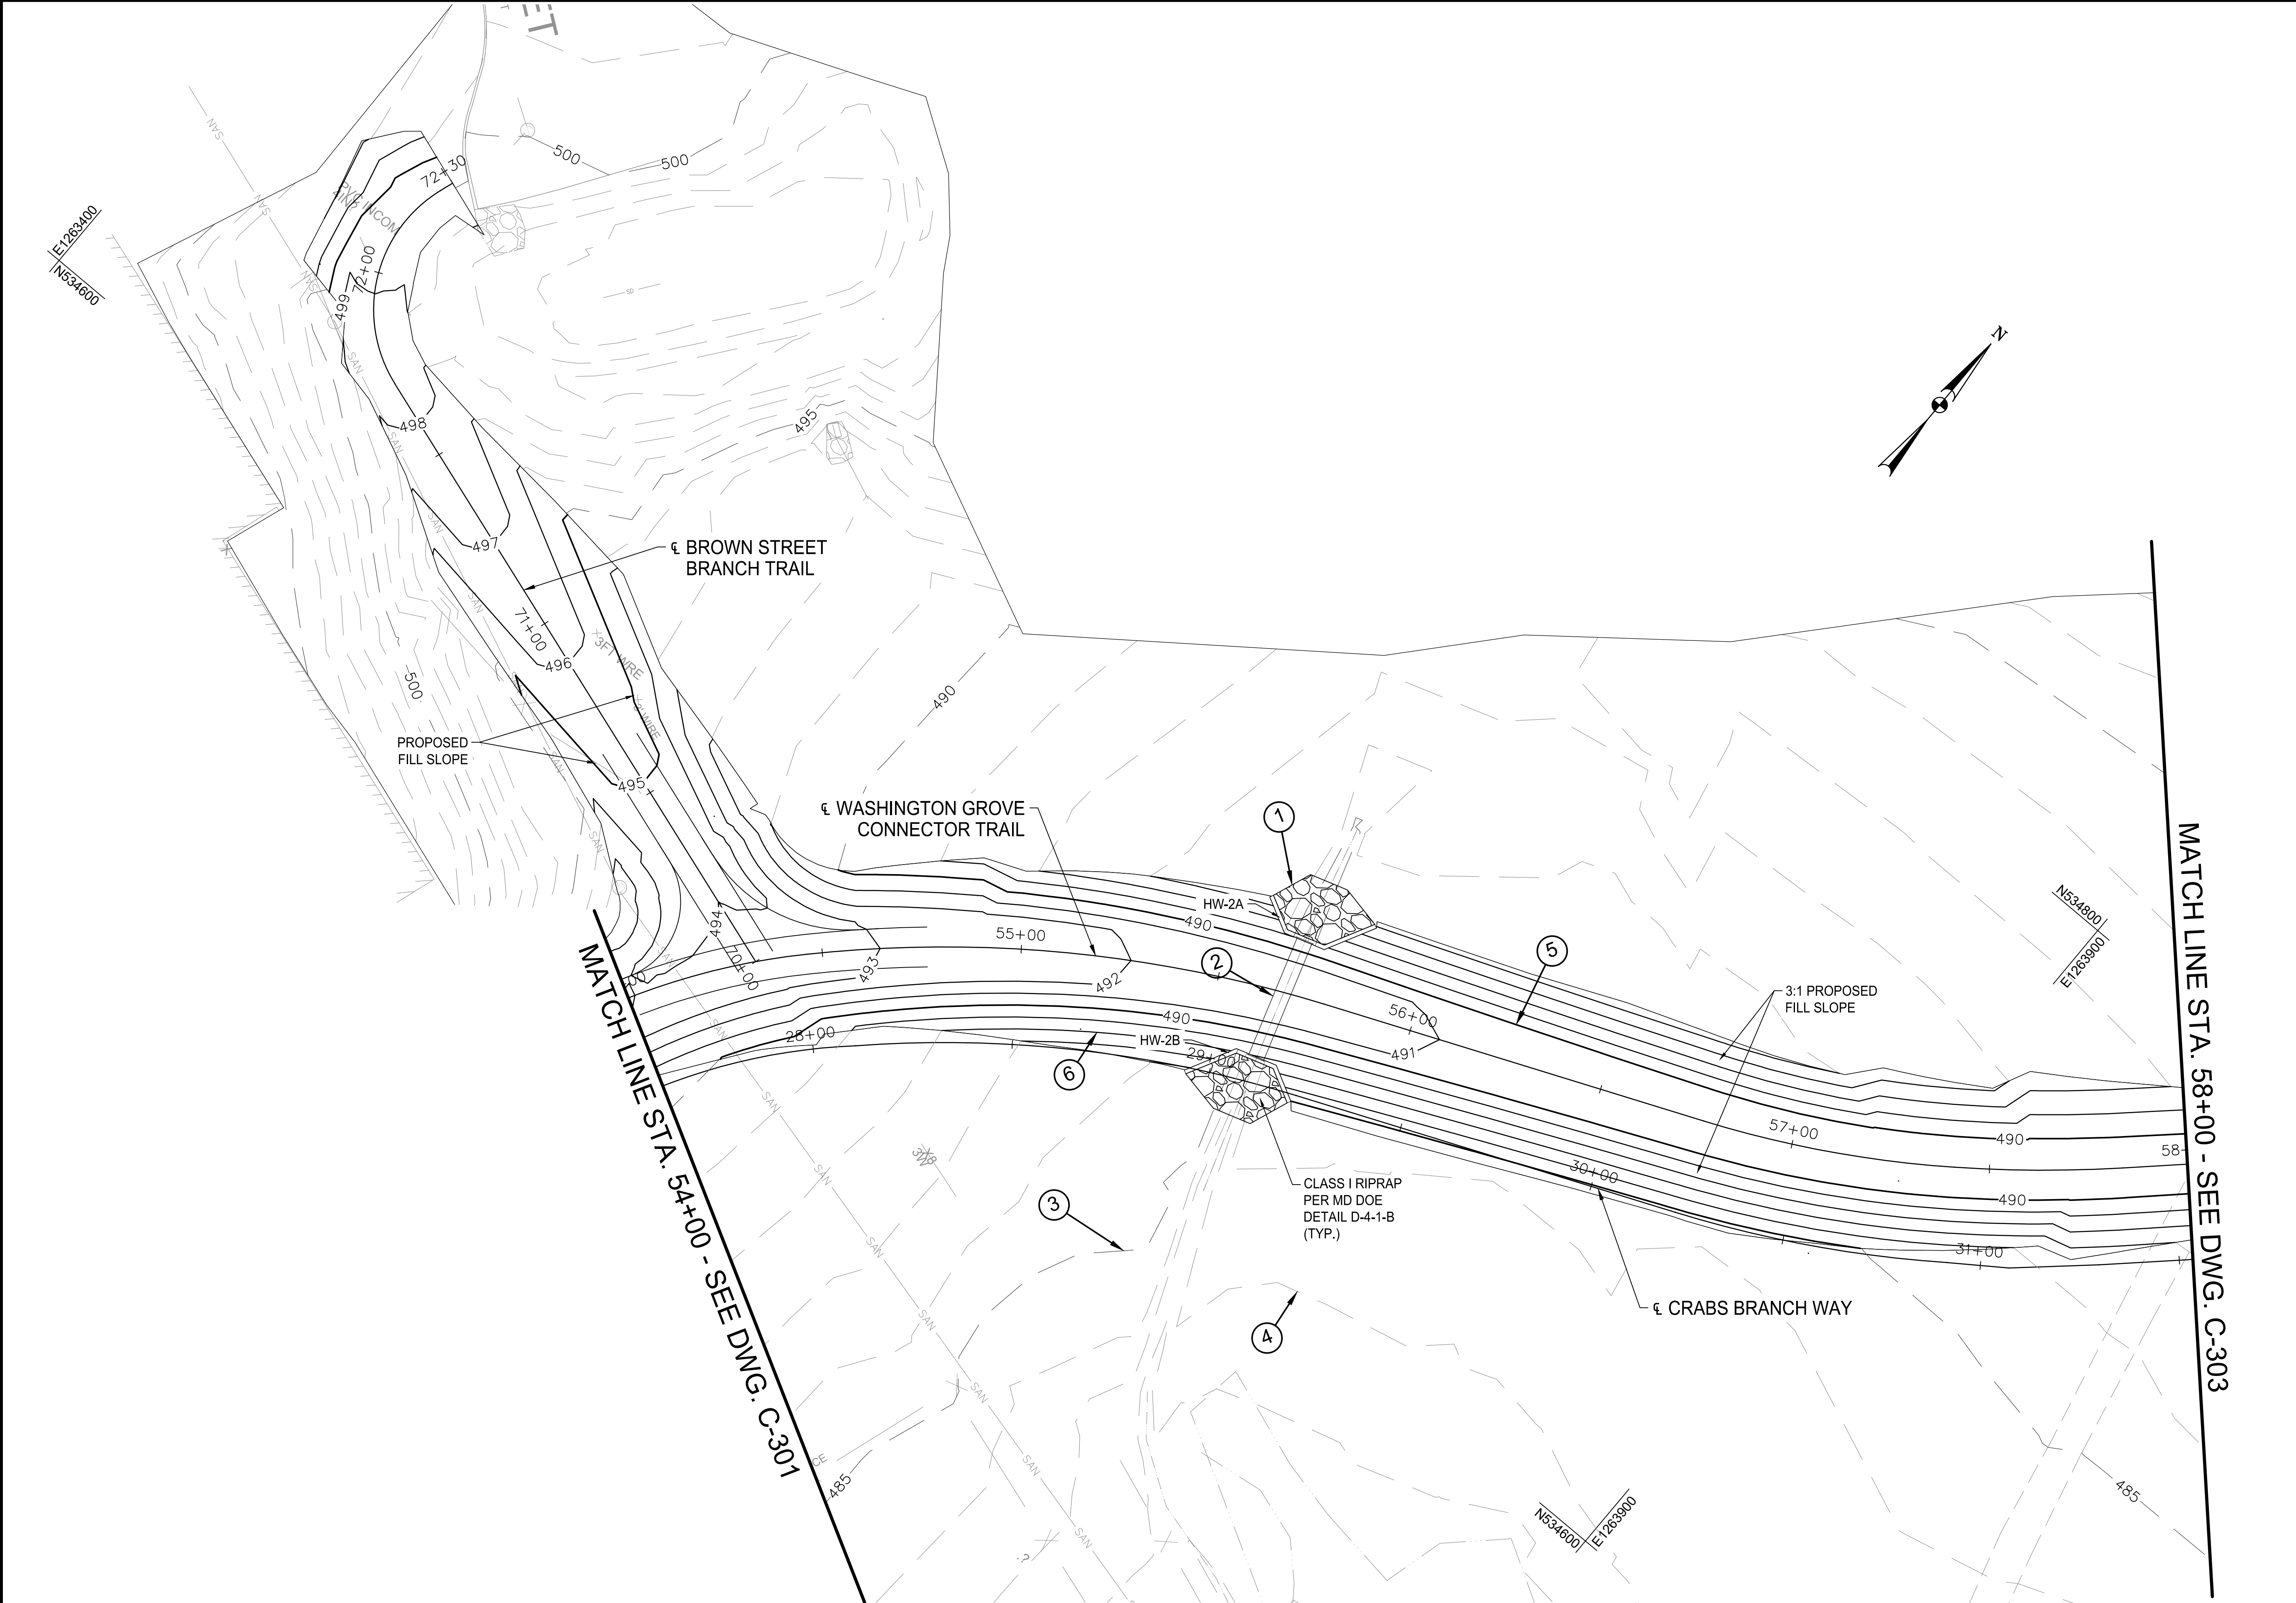

SHEET KEY NOTES	
①	CLASS I RIP RAP AS PER MDE DETAIL D-4-1-B
②	48" Ø CLASS IV RCP CULVERT
③	EXISTING MAJOR CONTOUR LINE
④	EXISTING MINOR CONTOUR LINE
⑤	PROPOSED MAJOR CONTOUR LINE
⑥	PROPOSED MINOR CONTOUR LINE

- NOTES:
- FOR GENERAL NOTES, SEE DRAWING G-002.
 - FOR TRAIL ALIGNMENT/PROFILE AND CULVERT PIPE INFORMATION, SEE DRAWINGS C-201 THROUGH C-204.

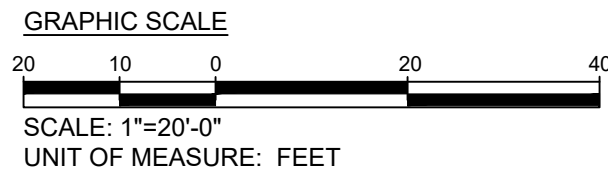

**Engineers, Architects
Development Consultants**
15825 Shady Grove Road, Rockville, MD, 20850
Phone: 301-590-3939 Fax: 301-948-7174
www.sheladia.com

NO.	REVISION	DATE	BY

MONTGOMERY COUNTY DEPARTMENT OF TRANSPORTATION ROCKVILLE, MARYLAND	
RECOMMENDED FOR APPROVAL	
Chief, Design Section APPROVED	Date
Chief, Division of Transportation Engineering	Date
Designed by: _____	Drawn by: _____
Checked by: _____	

WASHINGTON GROVE CONNECTOR TRAIL

ROUGH GRADING PLAN SHEET
2 OF 4

SCALE : C-302


Project No. : TBD 13 of 22

MATCH LINE STA. 58+00 - SEE DWG. C-302

MATCH LINE STA. 63+00 - SEE DWG. C-304

SHEET KEY NOTES	
①	CLASS I RIP RAP AS PER MDE DETAIL D-4-1-B
②	48" Ø CLASS IV RCP CULVERT
③	EXISTING MAJOR CONTOUR LINE
④	EXISTING MINOR CONTOUR LINE
⑤	PROPOSED MAJOR CONTOUR LINE
⑥	PROPOSED MINOR CONTOUR LINE

- NOTES:
- FOR GENERAL NOTES, SEE DRAWING G-002.
 - FOR TRAIL ALIGNMENT/PROFILE AND CULVERT PIPE INFORMATION, SEE DRAWINGS C-201 THROUGH C-204.

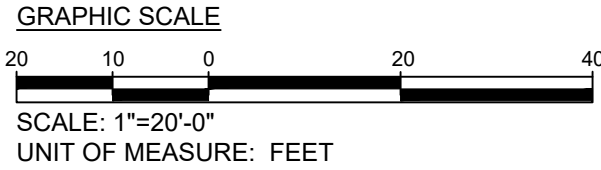

**Engineers, Architects
Development Consultants**
15825 Shady Grove Road, Rockville, MD, 20850
Phone: 301-550-3939 Fax: 301-948-7174
www.sheladia.com


				MONTGOMERY COUNTY DEPARTMENT OF TRANSPORTATION ROCKVILLE, MARYLAND		WASHINGTON GROVE CONNECTOR TRAIL ROUGH GRADING PLAN SHEET 3 OF 4	
				RECOMMENDED FOR APPROVAL			
				Chief, Design Section APPROVED		Date	
				Chief, Division of Transportation Engineering		Date	
				Designed by: _____		Drawn by: _____	
				Checked by: _____		Project No.: <u>TBD</u>	
						14 of 22	

NO. REVISION DATE BY

C-303


MATCH LINE STA. 58+00 - SEE DWG. C-302

MATCH LINE STA. 63+00 - SEE DWG. C-304

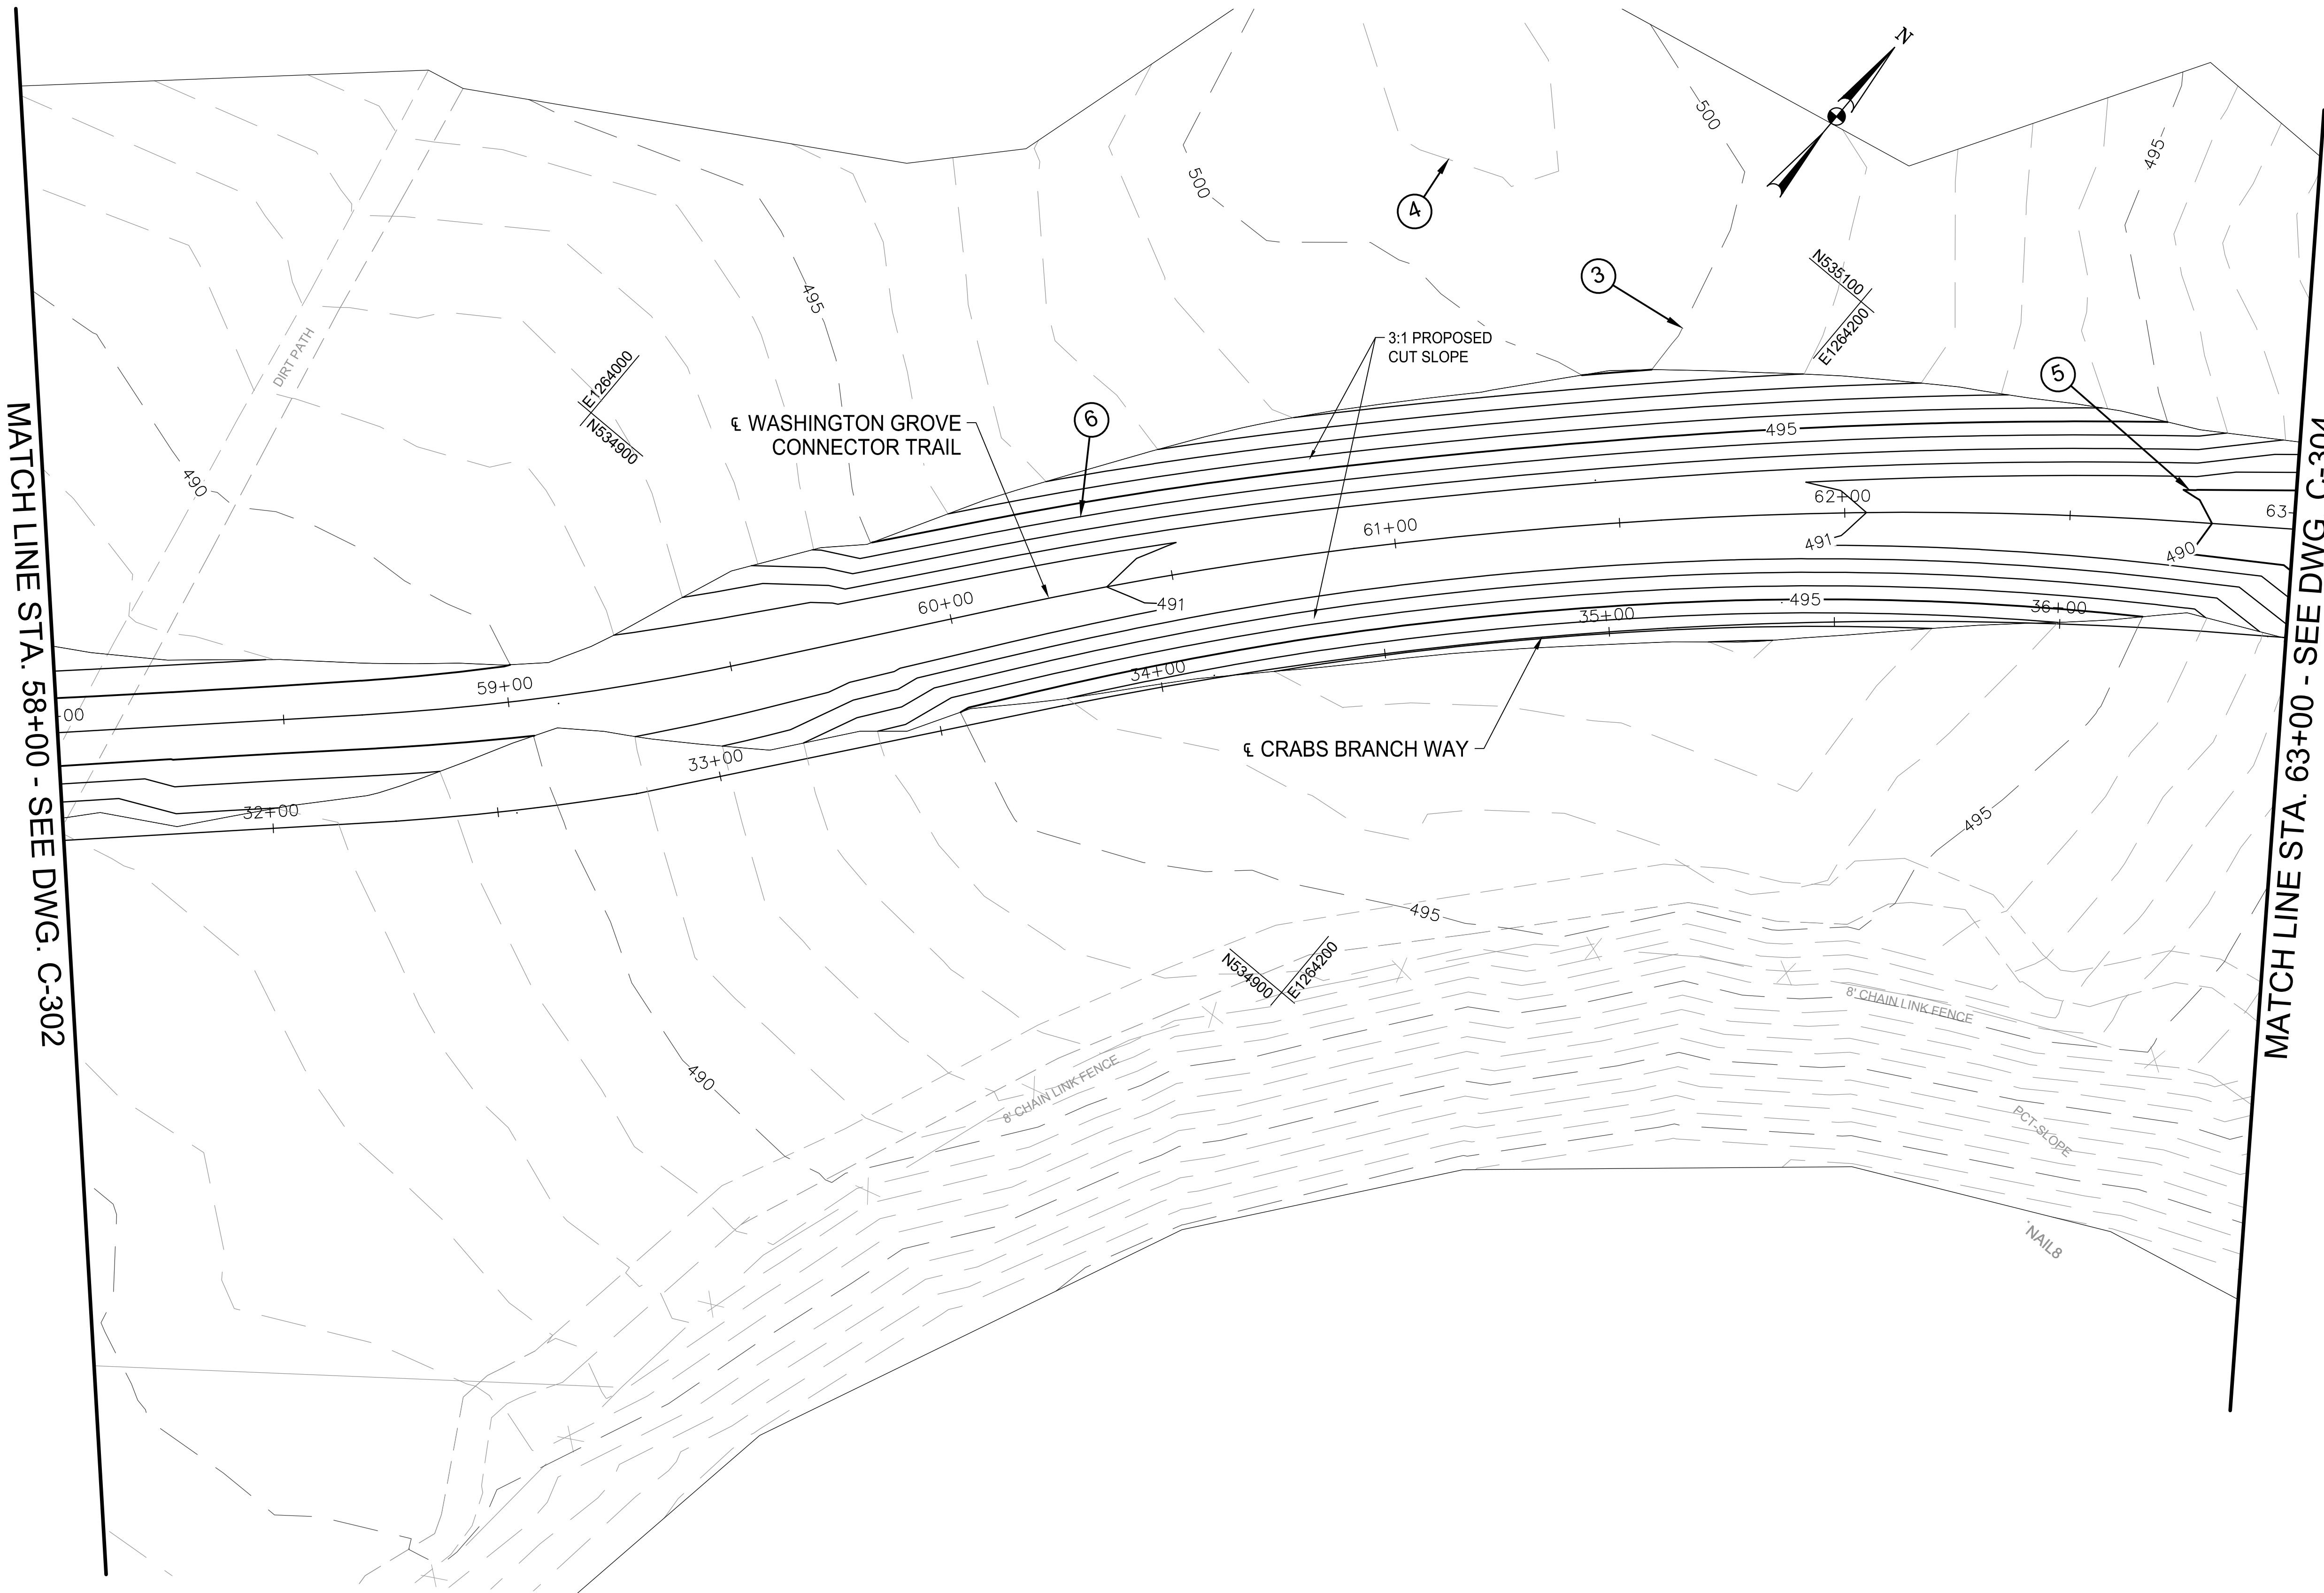

SHEET KEY NOTES	
①	CLASS I RIP RAP AS PER MDE DETAIL D-4-1-B
②	48" Ø CLASS IV RCP CULVERT
③	EXISTING MAJOR CONTOUR LINE
④	EXISTING MINOR CONTOUR LINE
⑤	PROPOSED MAJOR CONTOUR LINE
⑥	PROPOSED MINOR CONTOUR LINE


- NOTES:
- FOR GENERAL NOTES, SEE DRAWING G-002.
 - FOR TRAIL ALIGNMENT/PROFILE AND CULVERT PIPE INFORMATION, SEE DRAWINGS C-201 THROUGH C-204.

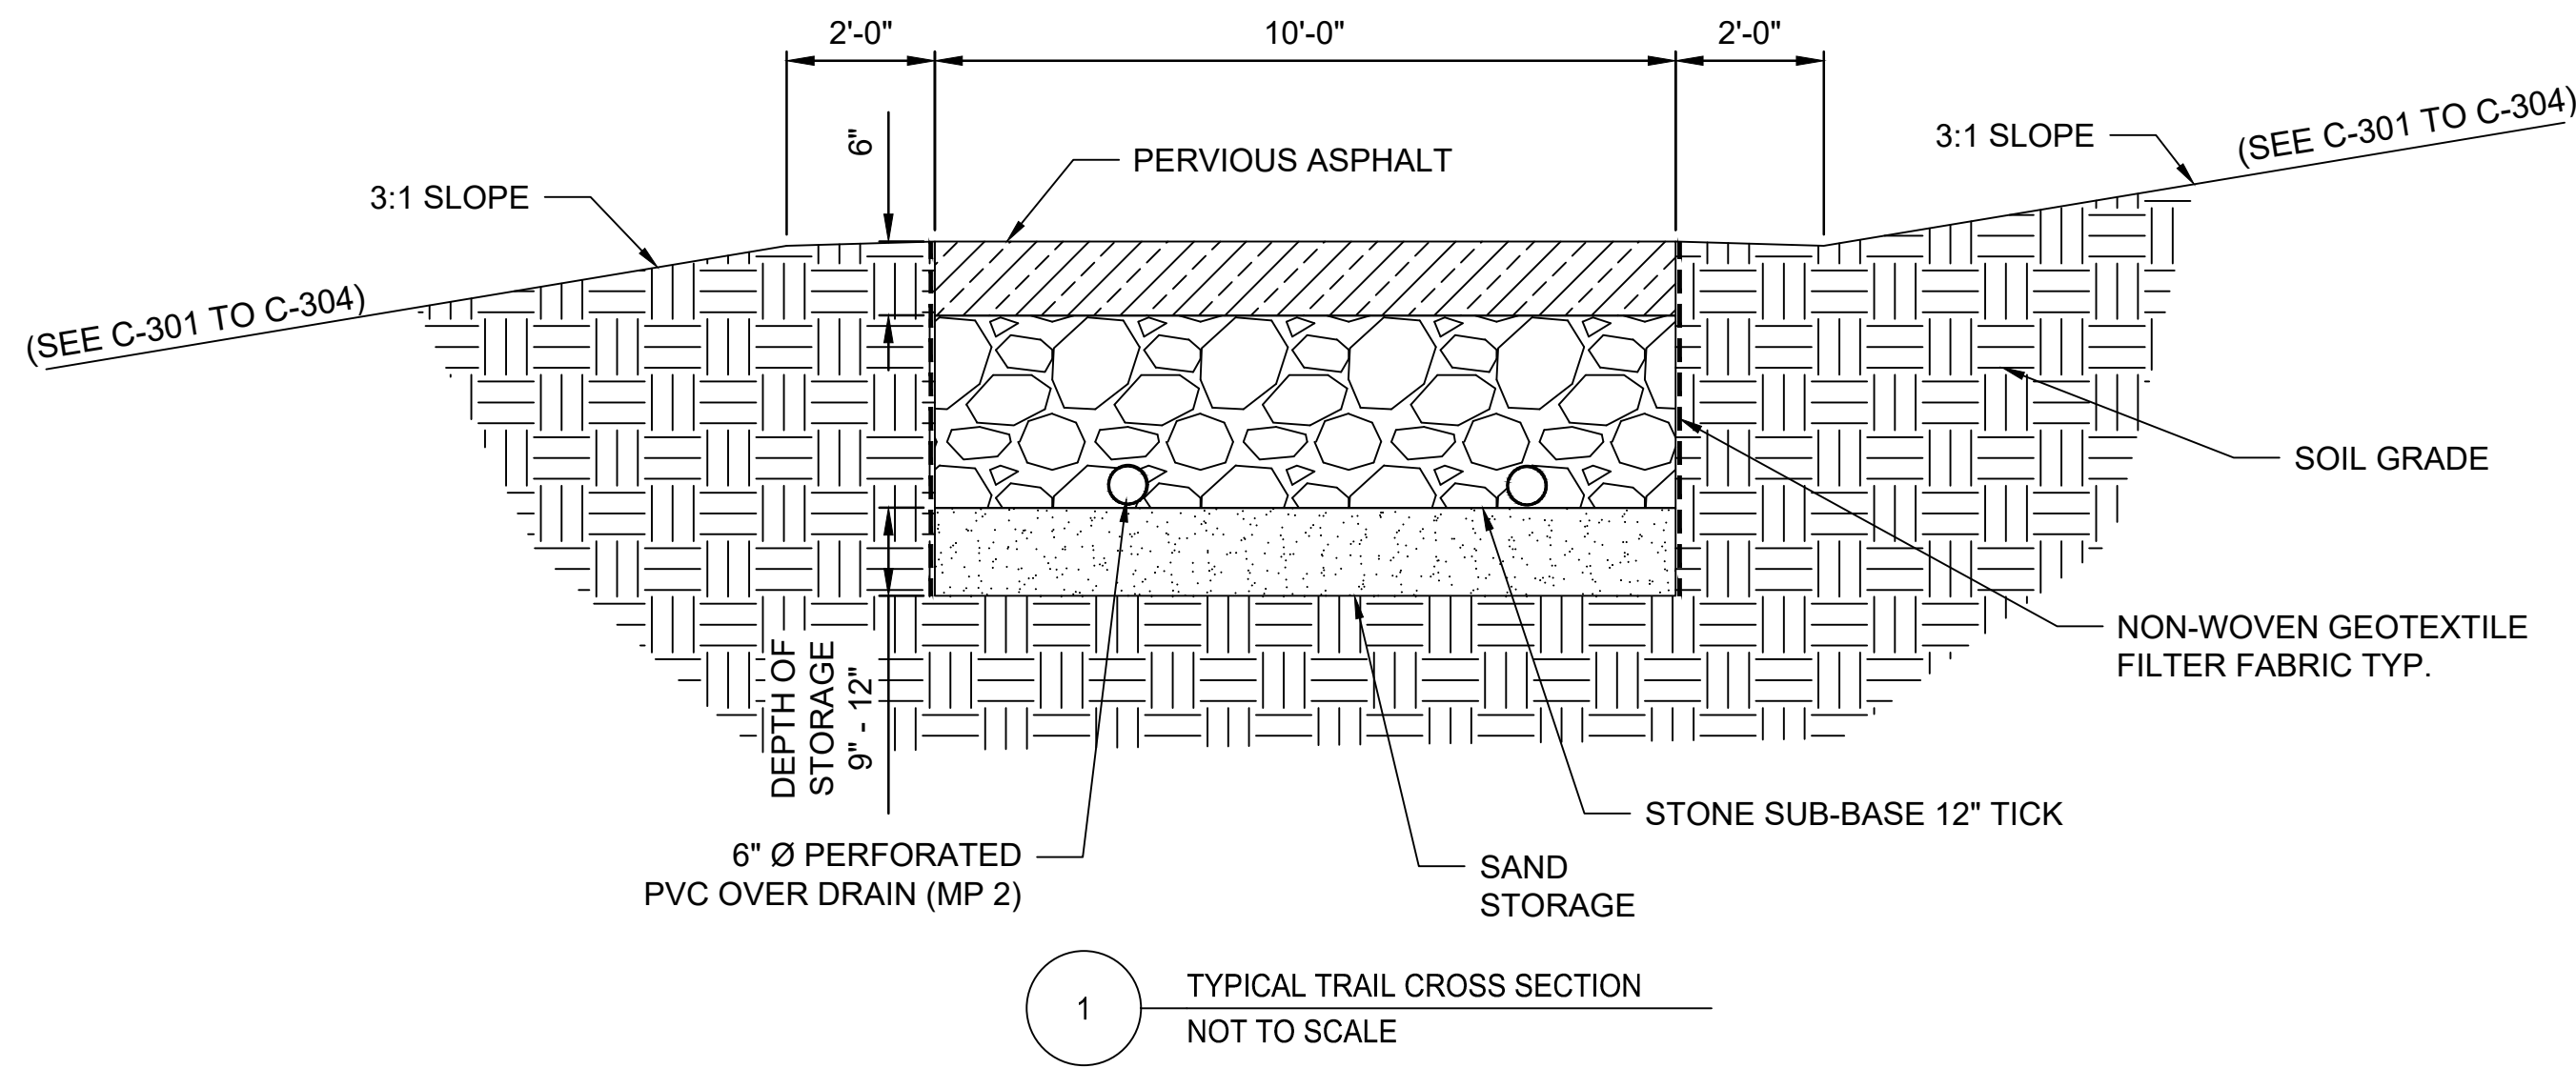

NO.	REVISION	DATE	BY


MONTGOMERY COUNTY DEPARTMENT OF TRANSPORTATION ROCKVILLE, MARYLAND	
RECOMMENDED FOR APPROVAL	
Chief, Design Section	_____
APPROVED	_____
Chief, Division of Transportation Engineering	_____
Designed by: _____	Checked by: _____

WASHINGTON GROVE CONNECTOR TRAIL TYPICAL TRAIL CROSS SECTION	
SCALE :	
Project No. : <u>TBD</u>	<u>16</u> of <u>22</u>

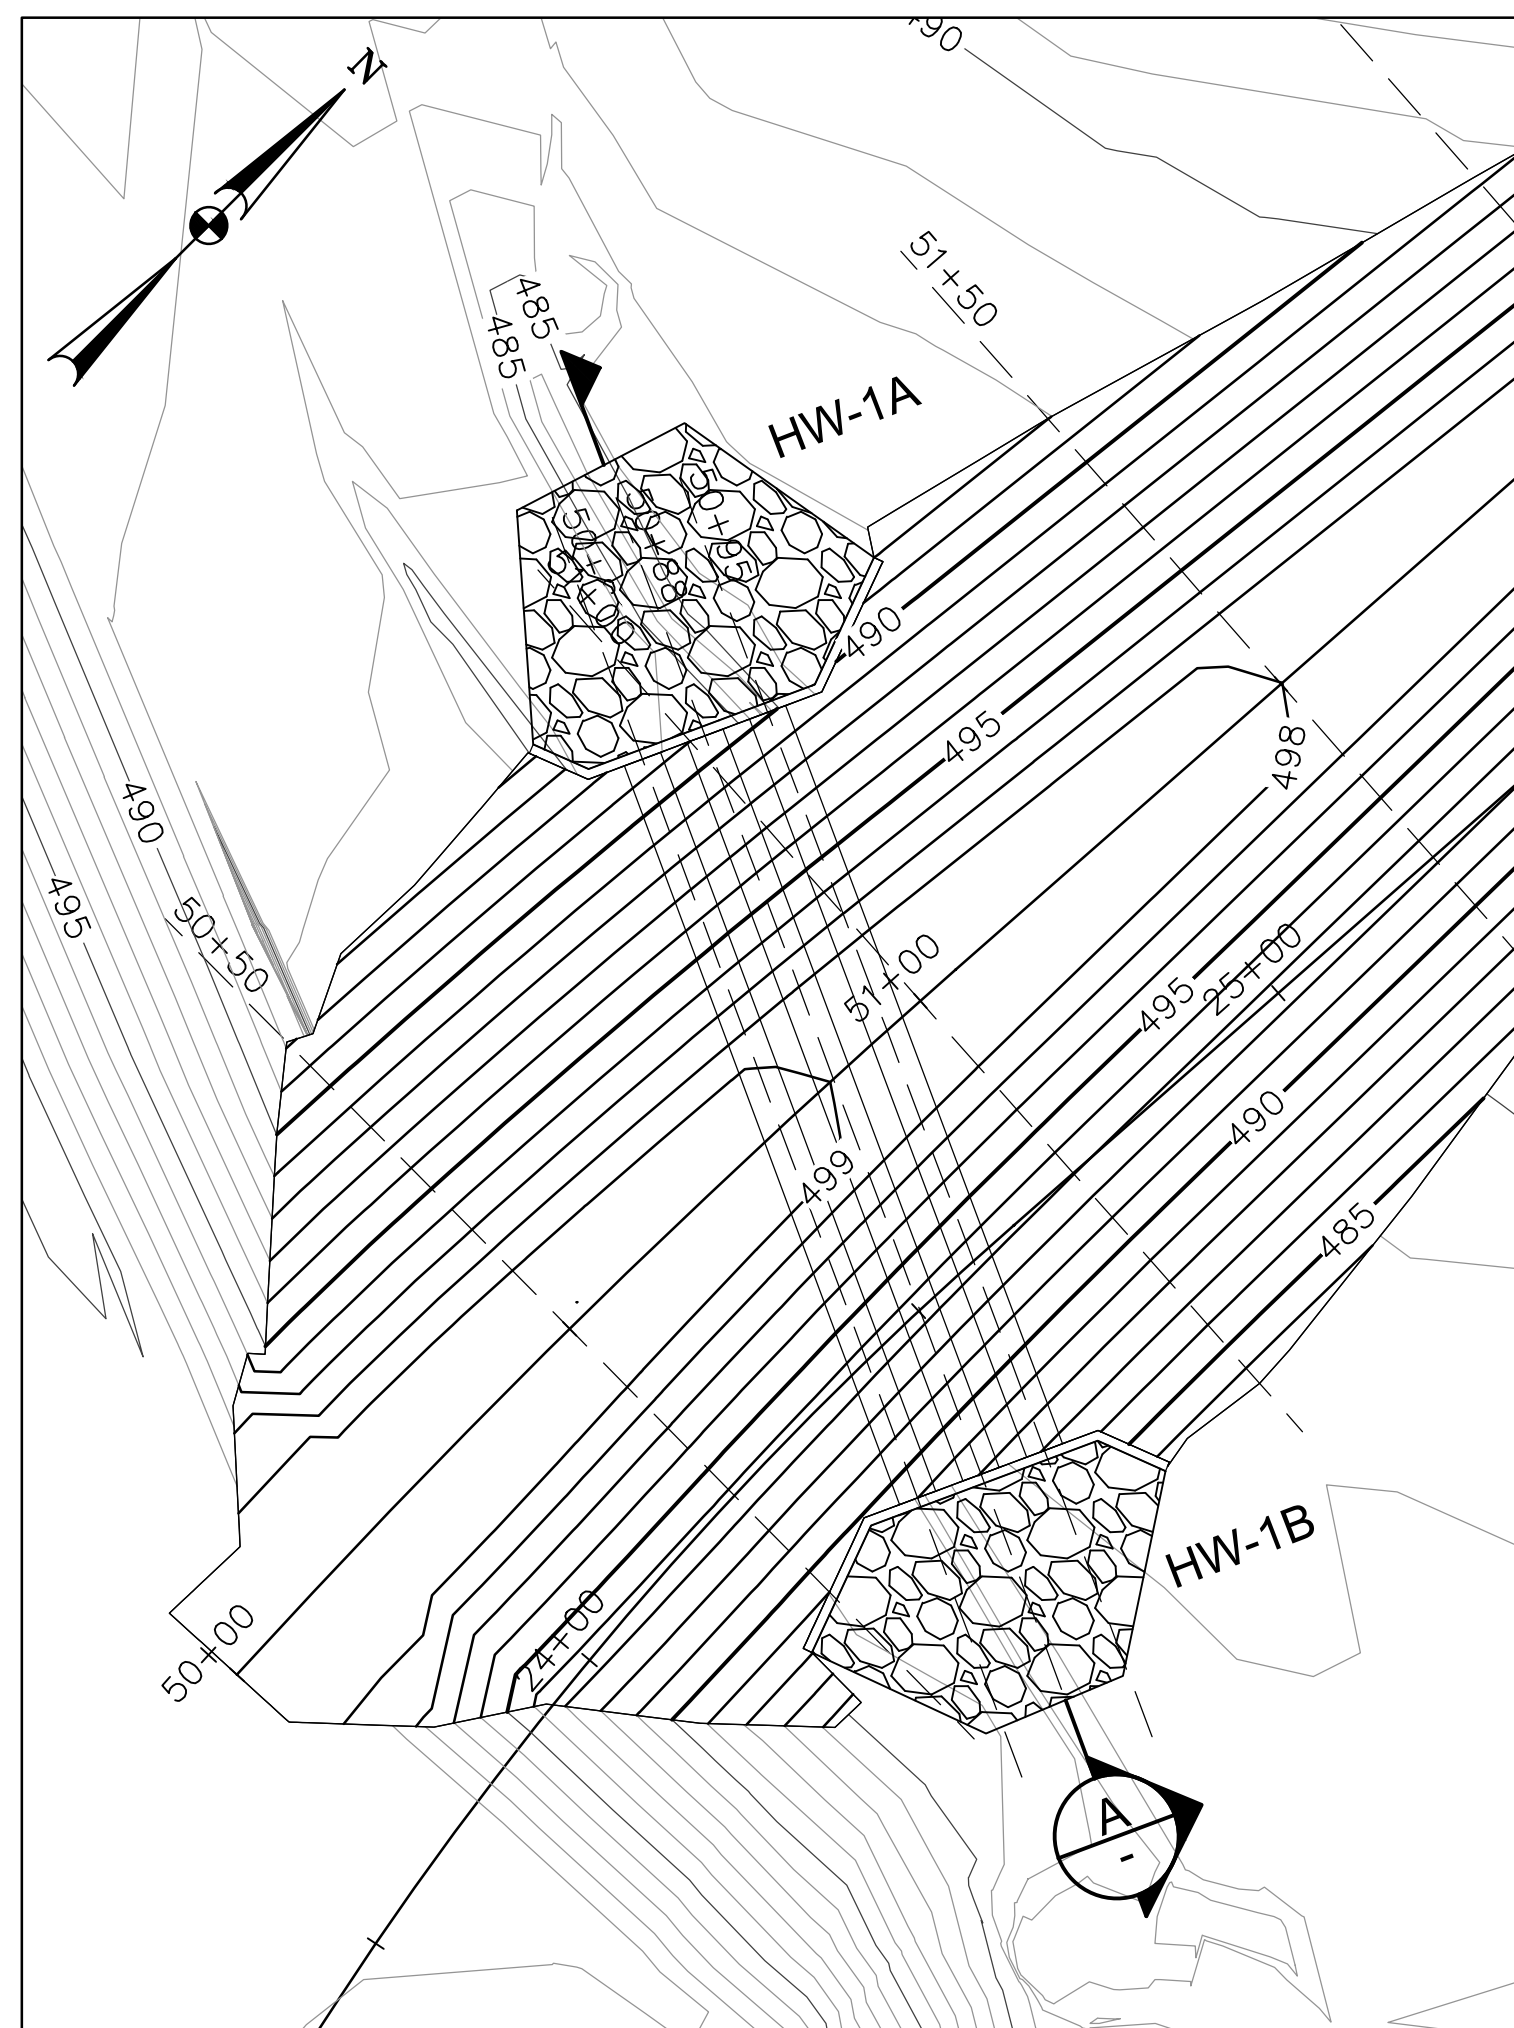


PLAN VIEW:
1" = 20'

CULVERT 1

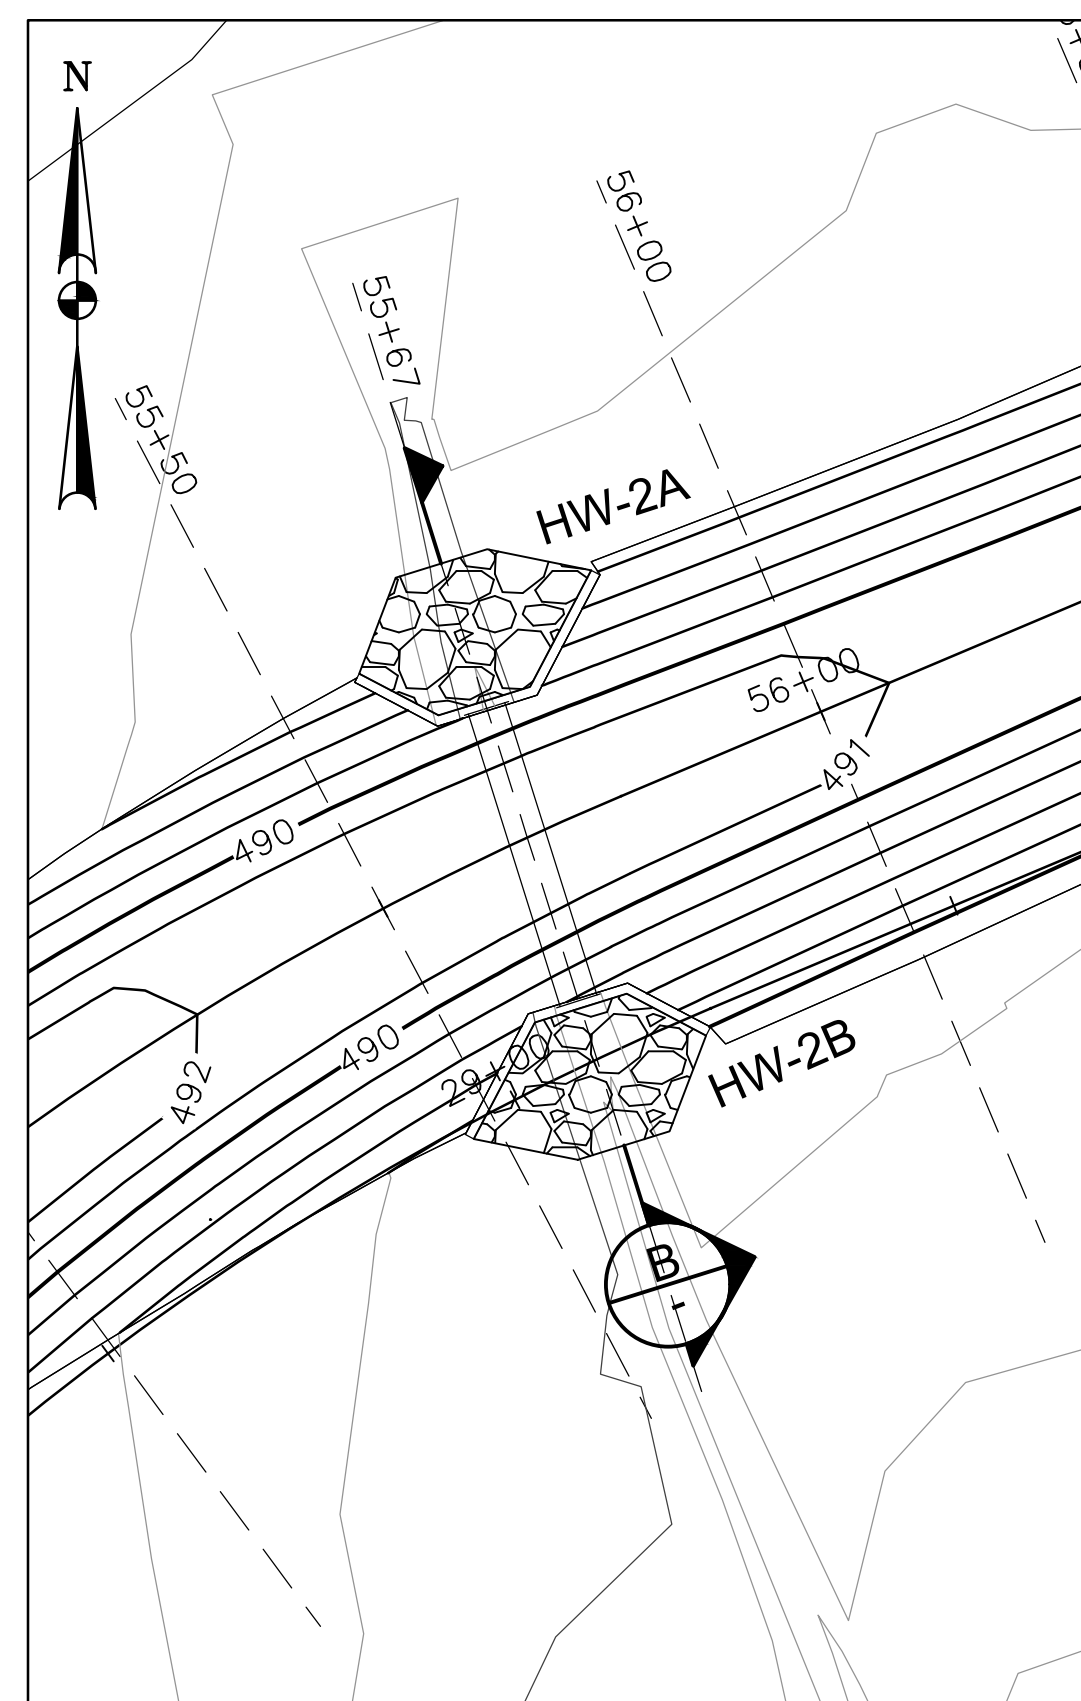


PLAN VIEW:
1" = 20'

CULVERT 2

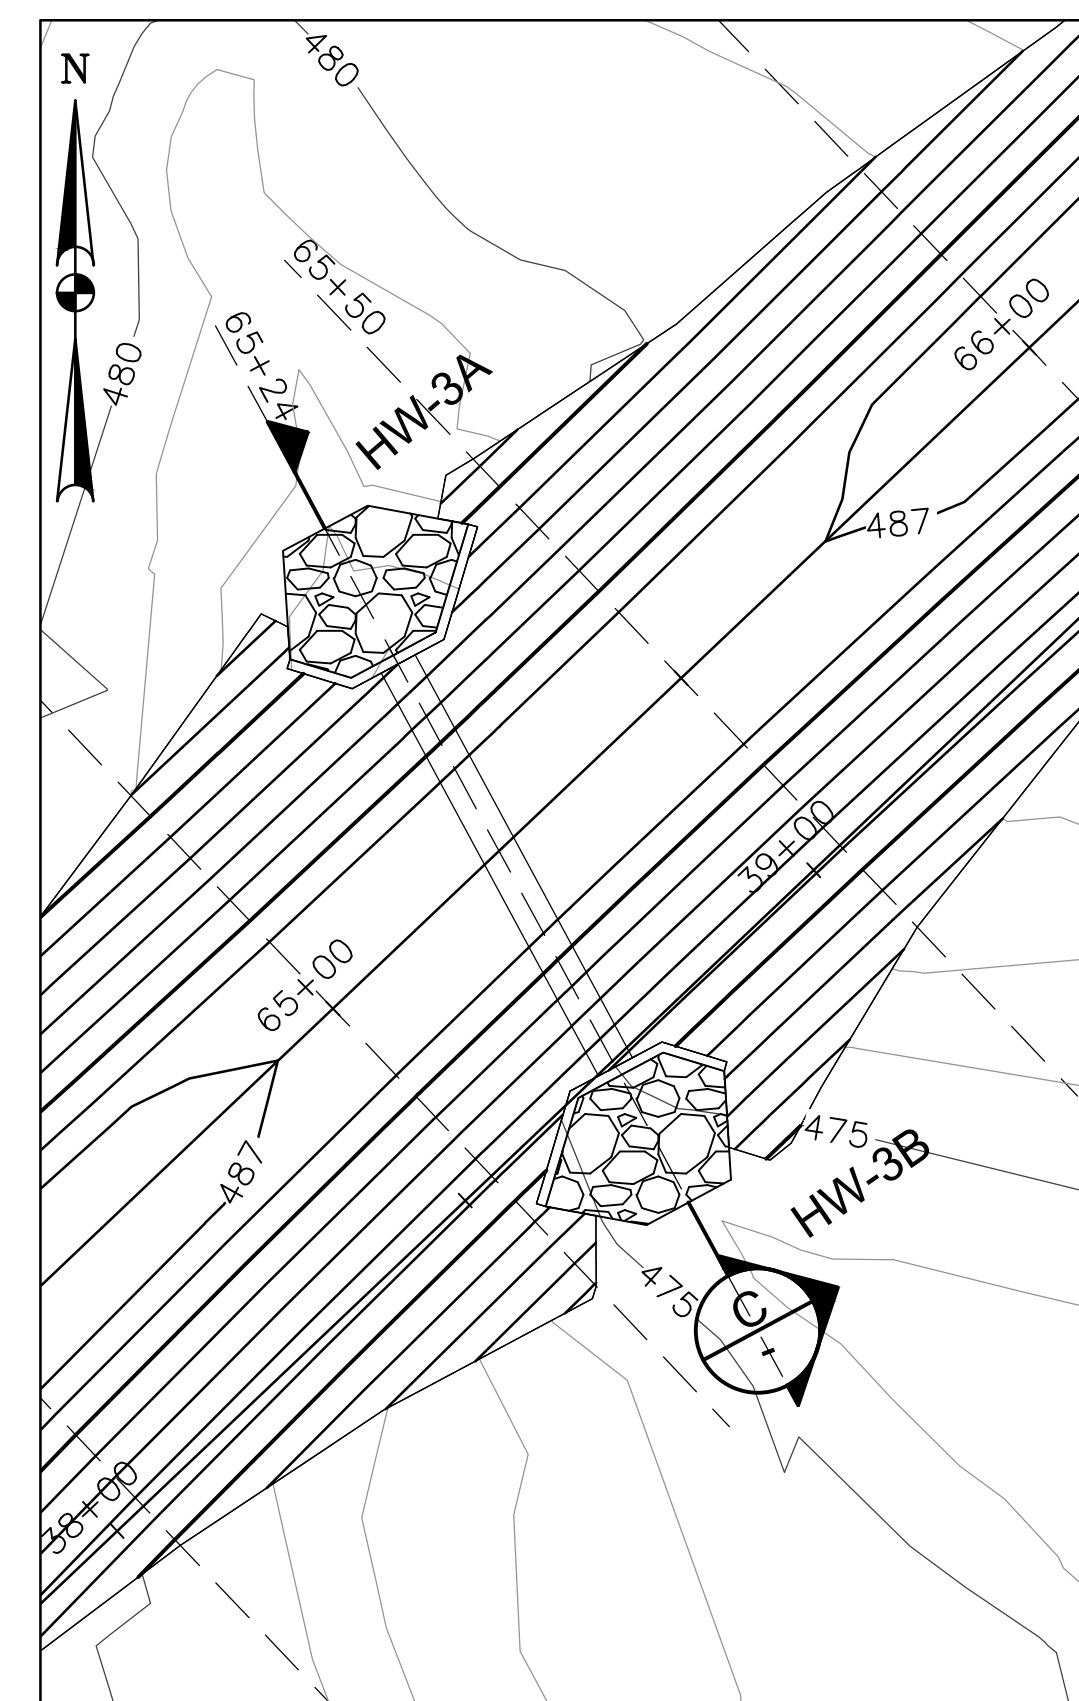


PLAN VIEW:
1" = 20'

CULVERT 3

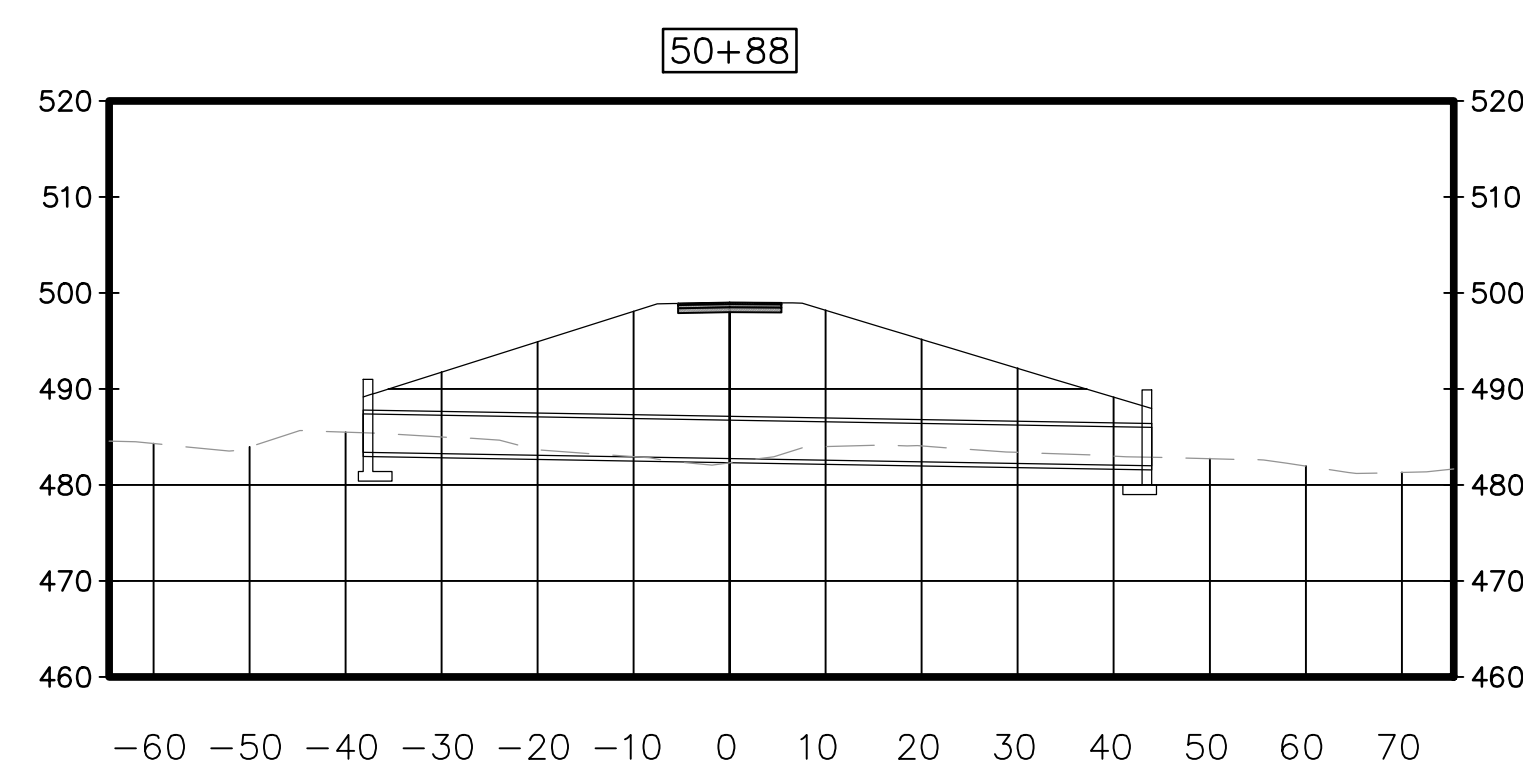


SECTION A-A
H: 1"=20'
V: 1"=5'

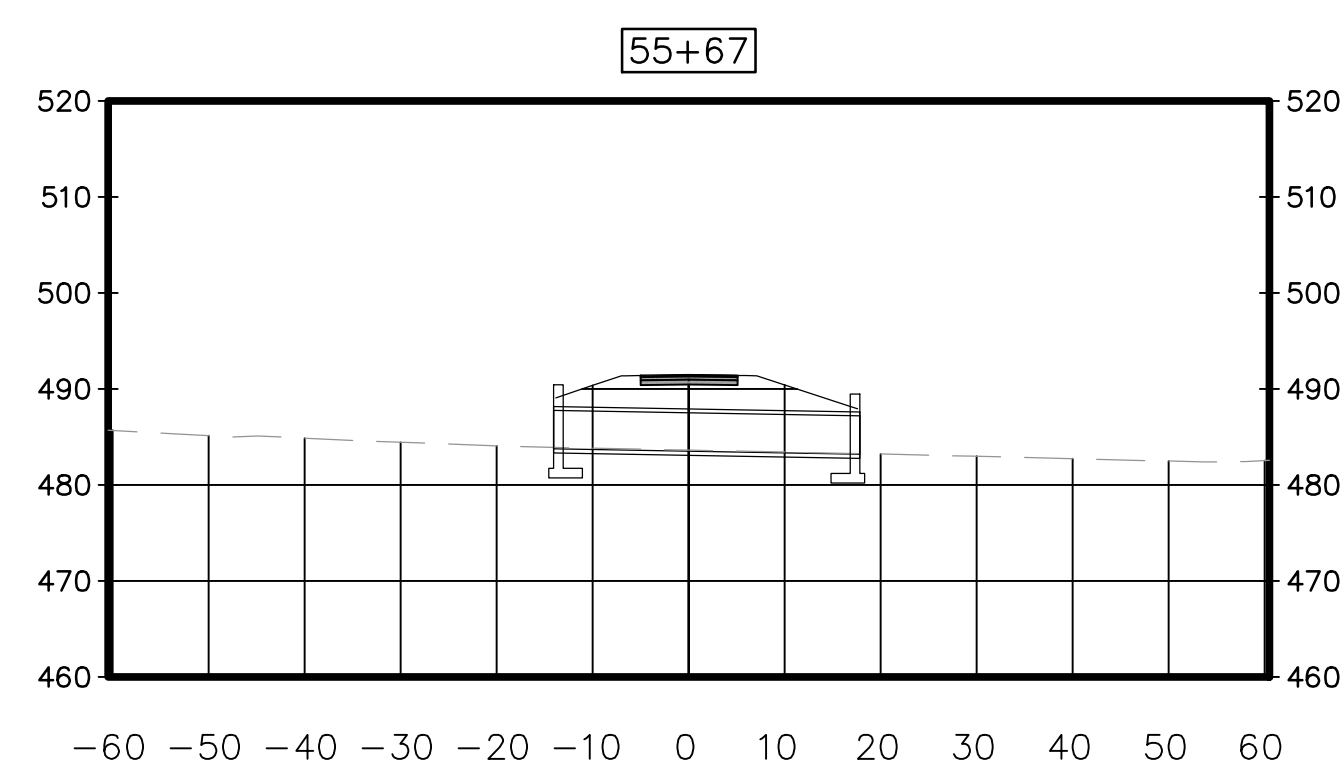

SECTION B-B

H: 1"-20'


V: 1"-5'

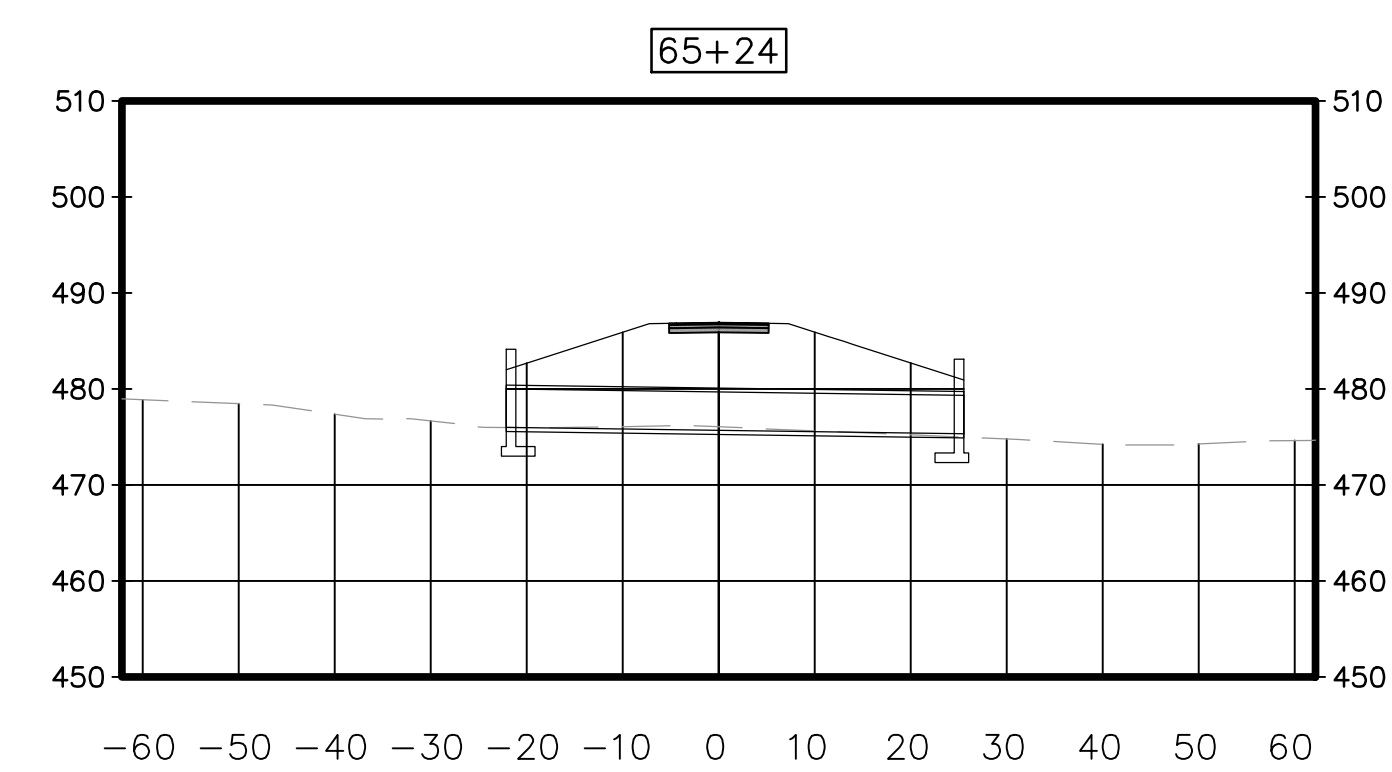


SECTION C-C


H: 1"=20'


V: 1"=5'

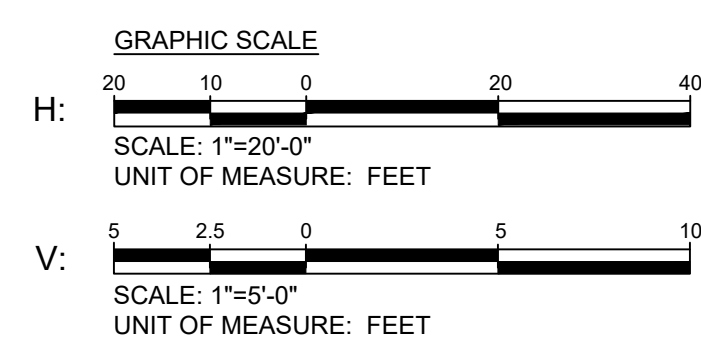

				MONTGOMERY COUNTY DEPARTMENT OF TRANSPORTATION ROCKVILLE, MARYLAND			WASHINGTON GROVE CONNECTOR TRAIL CULVERT PLAN AND SECTIONS		
				RECOMMENDED FOR APPROVAL			SCALE :		
				Chief, Design Section			Date		
				APPROVED					
				Chief, Division of Transportation Engineering			Date		
NO.	REVISION	DATE	BY	Designed by:	Drawn by:	Checked by:	Project No.:	TBD	17 of 22

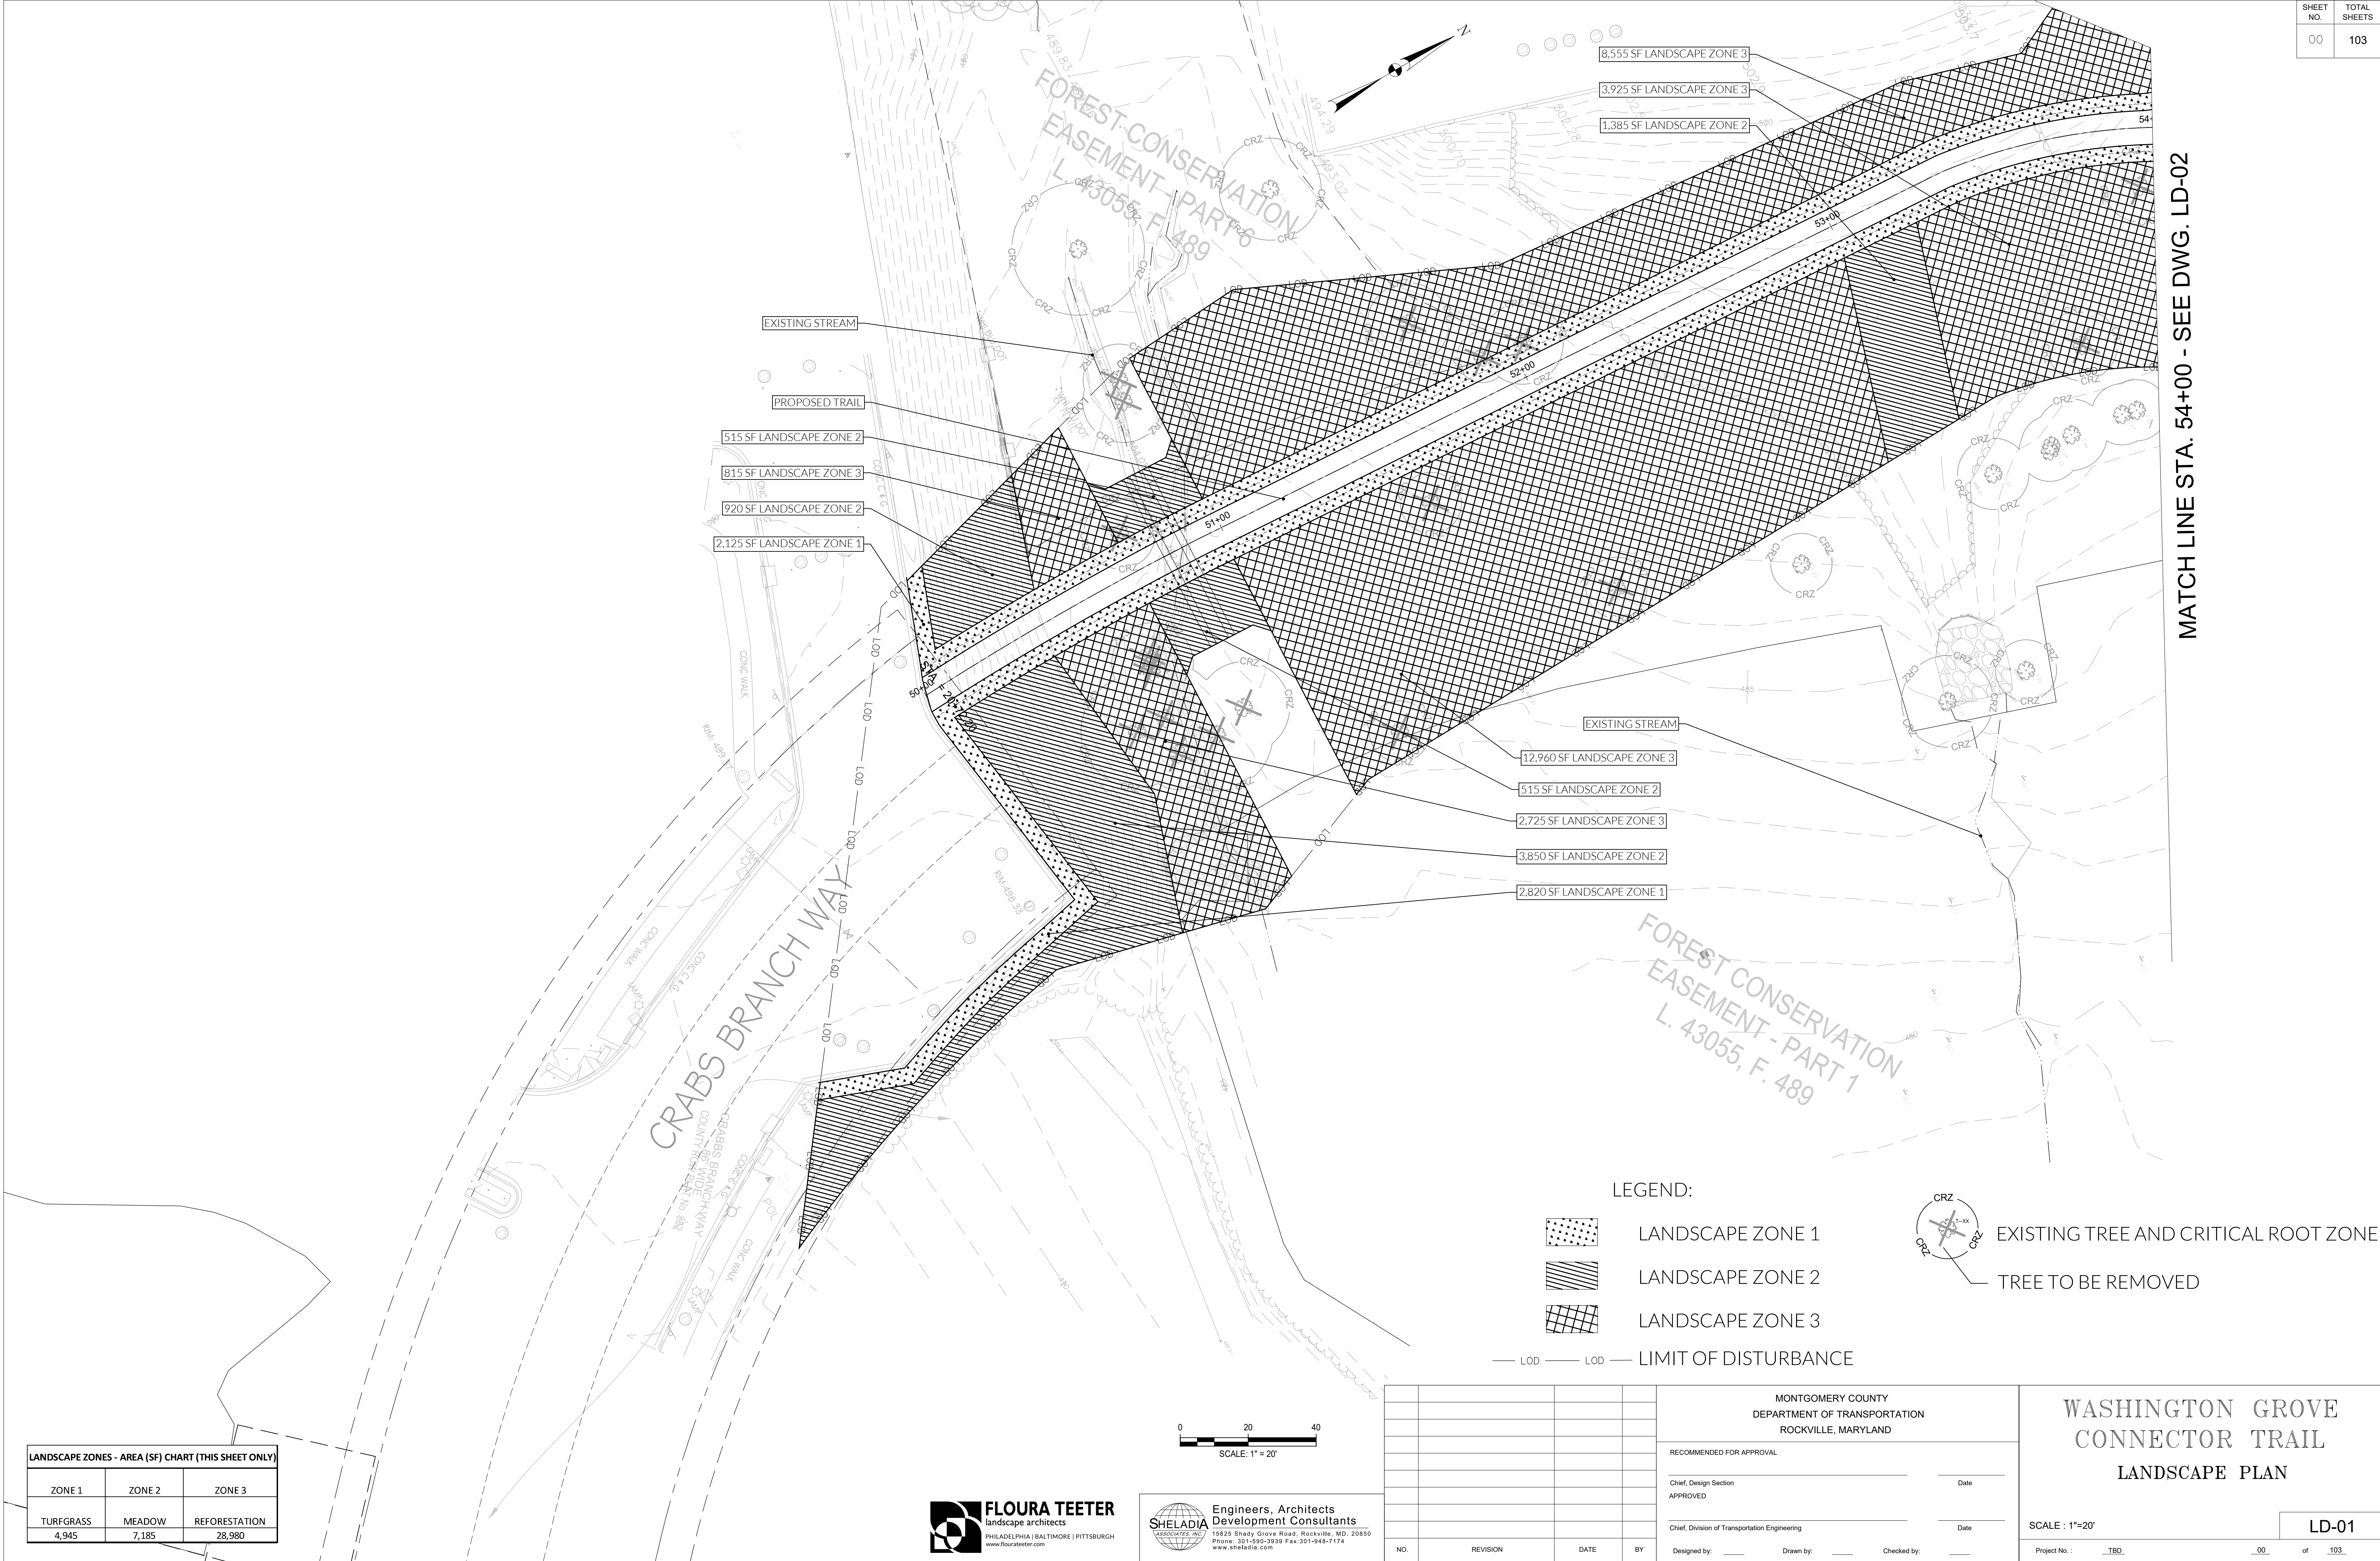

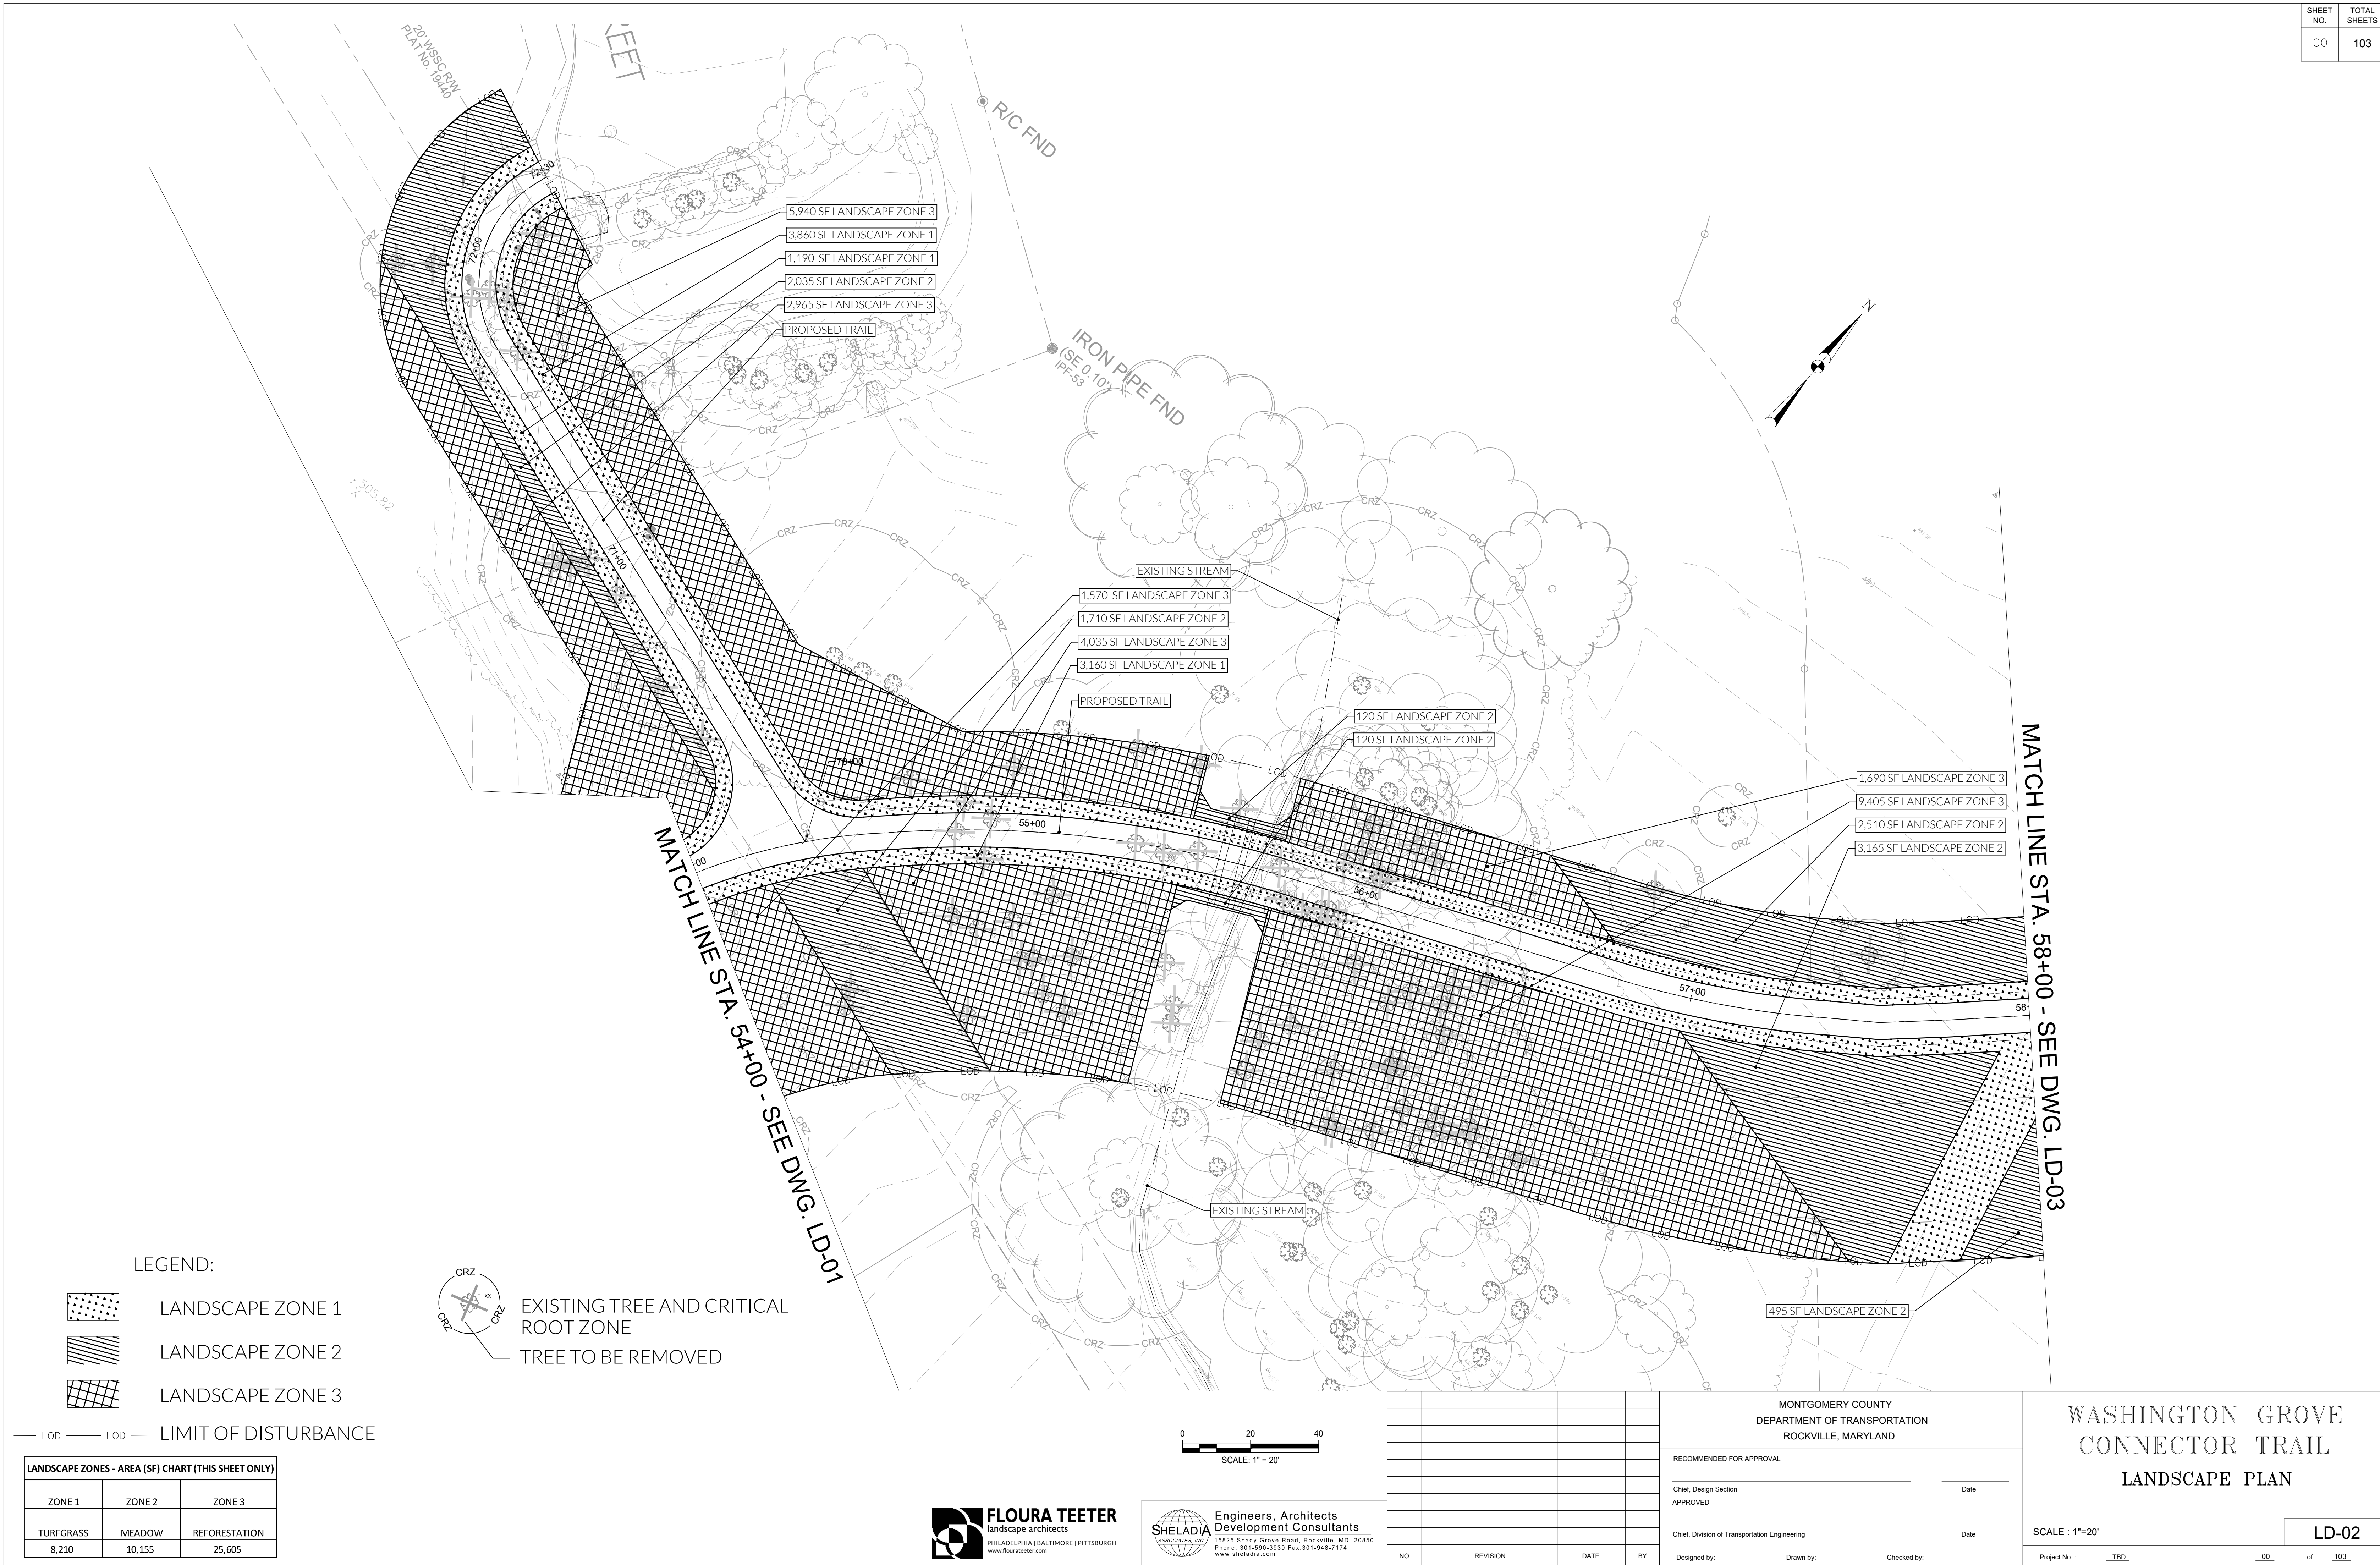

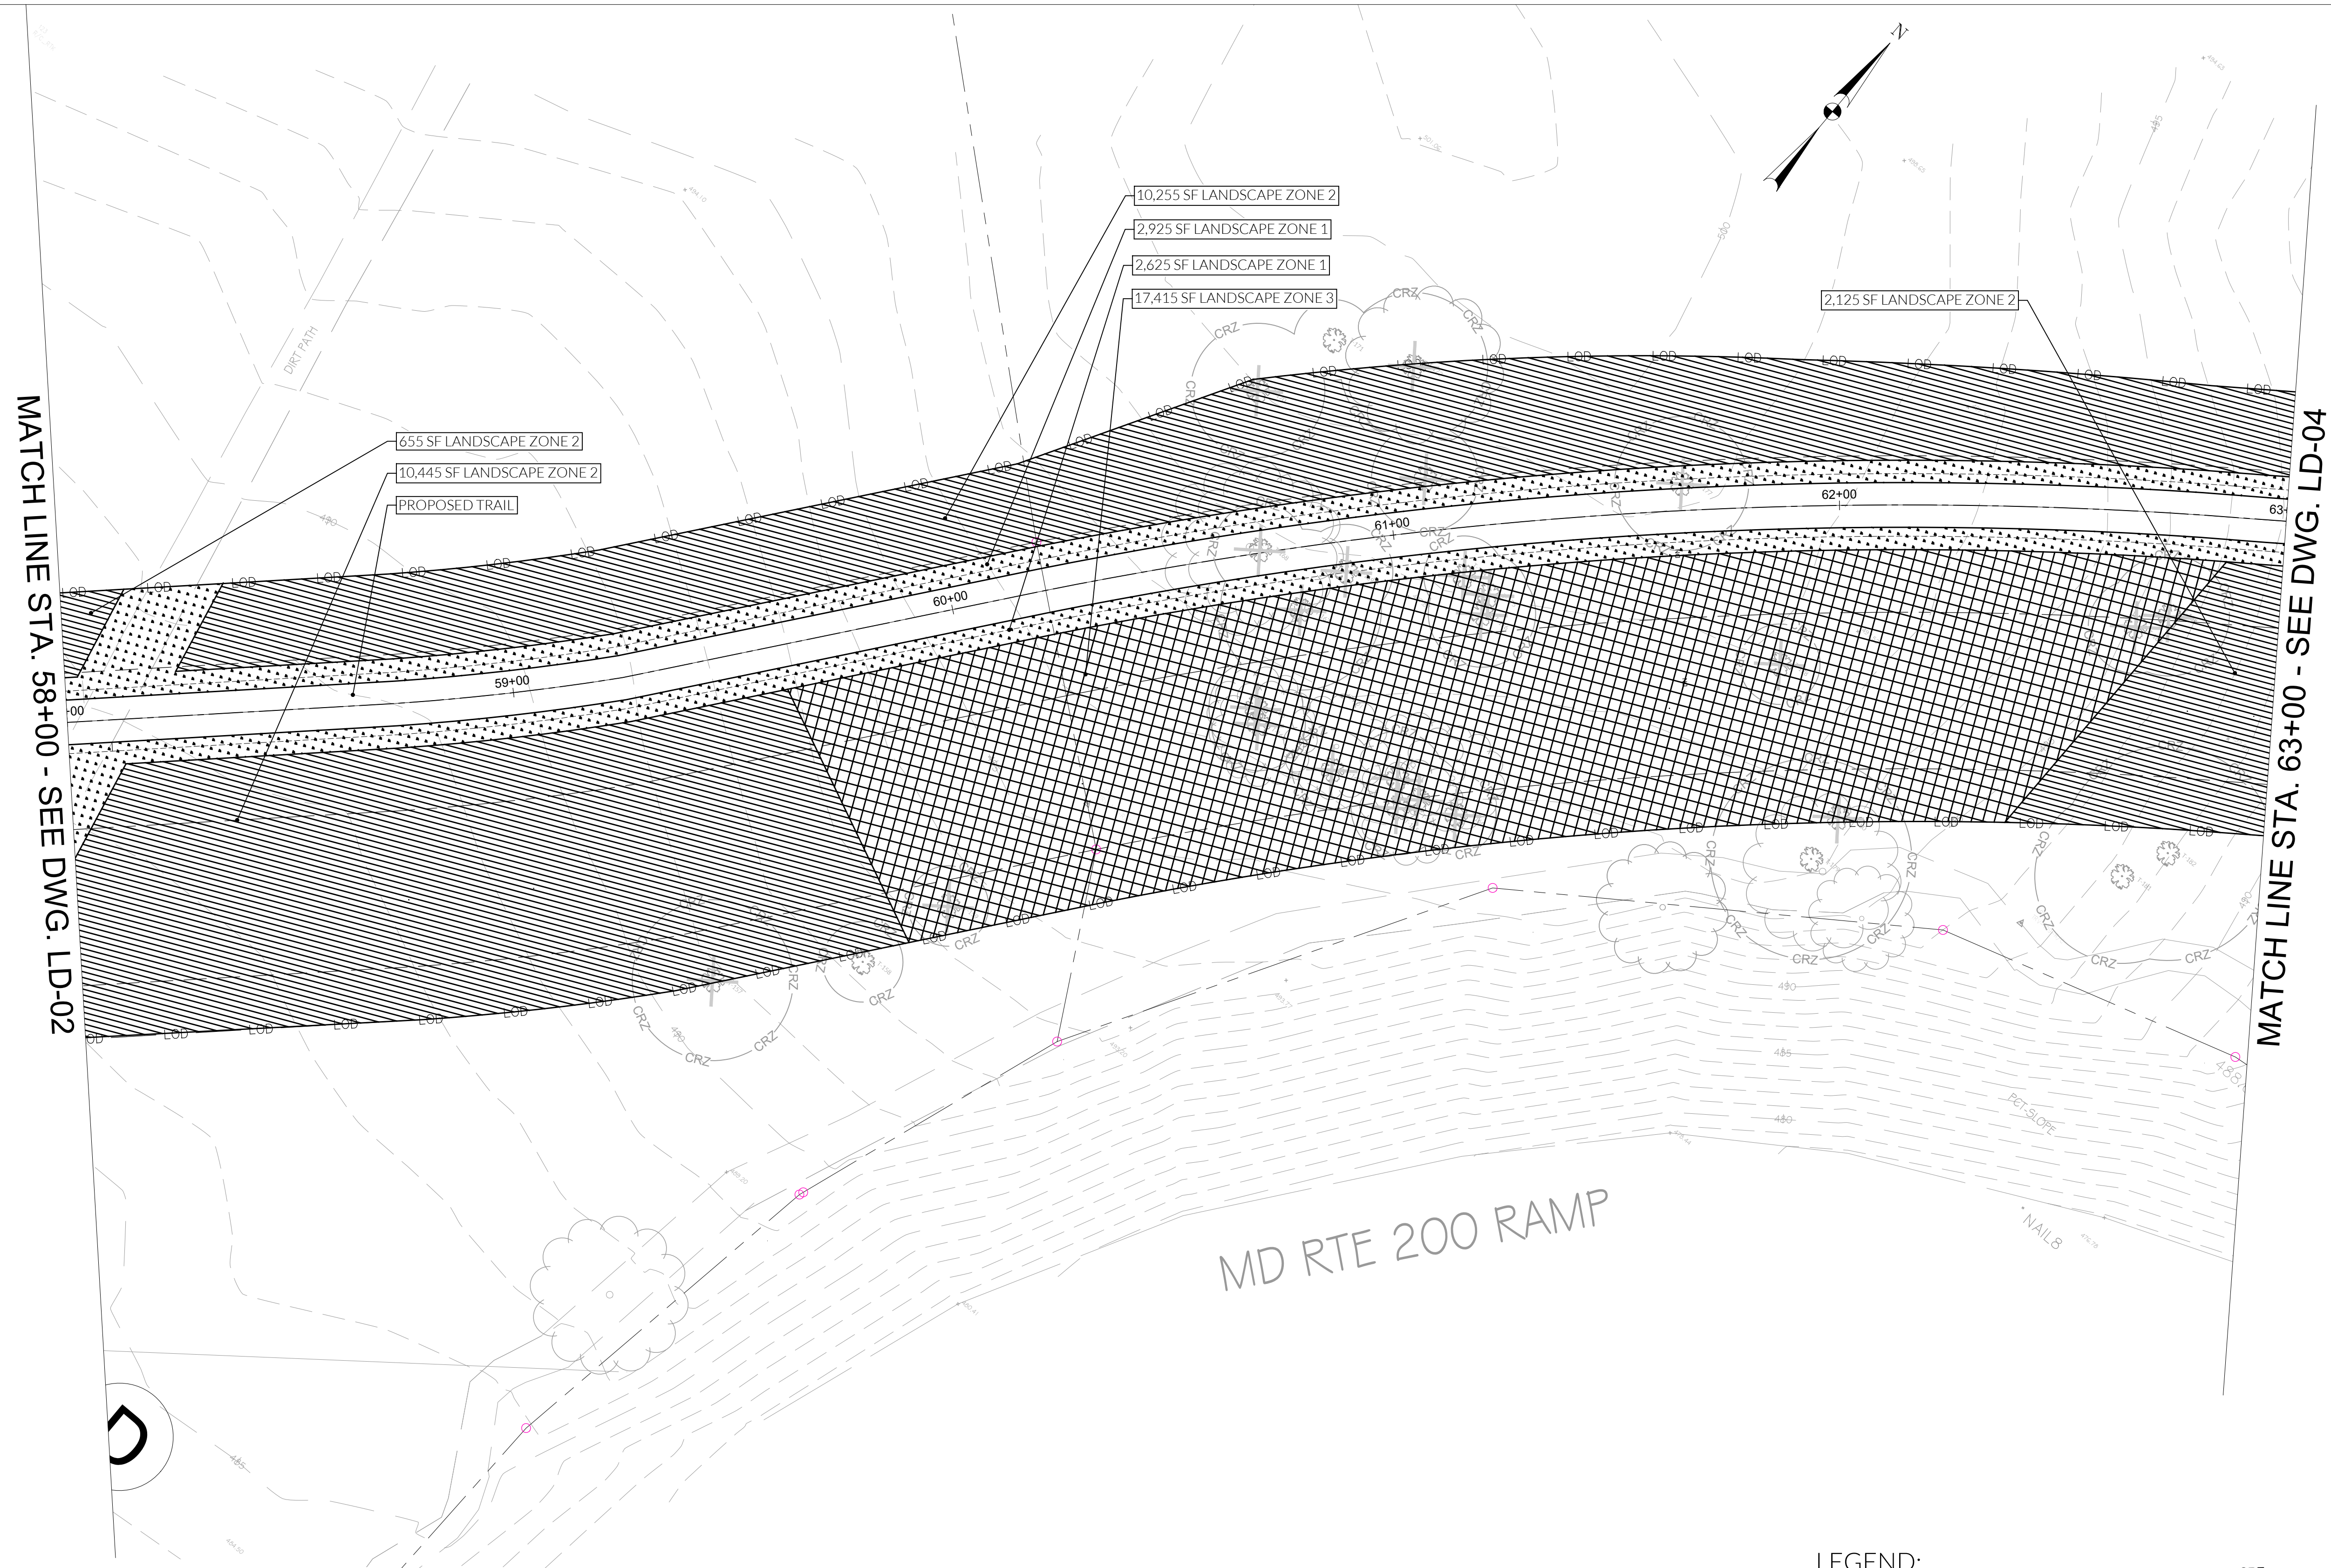

LEGEND:



LANDSCAPE ZONE 1




LANDSCAPE ZONE 2



LANDSCAPE ZONE 3


— LOD — LOD — LIMIT OF DISTURBANCE

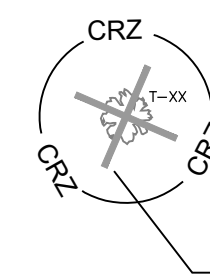


EXISTING TREE AND CRITICAL
ROOT ZONE

- TREE TO BE REMOVED

LANDSCAPE ZONES - AREA (SF) CHART (THIS SHEET ONLY)		
ZONE 1	ZONE 2	ZONE 3
TURFGRASS	MEADOW	REFORESTATION
5,550	23,480	17,415

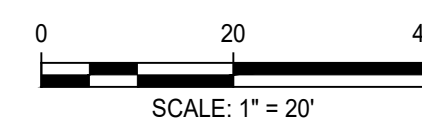

				MONTGOMERY COUNTY DEPARTMENT OF TRANSPORTATION ROCKVILLE, MARYLAND RECOMMENDED FOR APPROVAL Chief, Design Section APPROVED Date Chief, Division of Transportation Engineering Date Designed by: _____ Drawn by: _____ Checked by: _____	WASHINGTON GROVE CONNECTOR TRAIL LANDSCAPE PLAN SCALE : 1"=20' LD-03
NO.	REVISION	DATE	BY		Project No. : <u> TBD </u> <u> 00 </u> of <u> 103 </u>

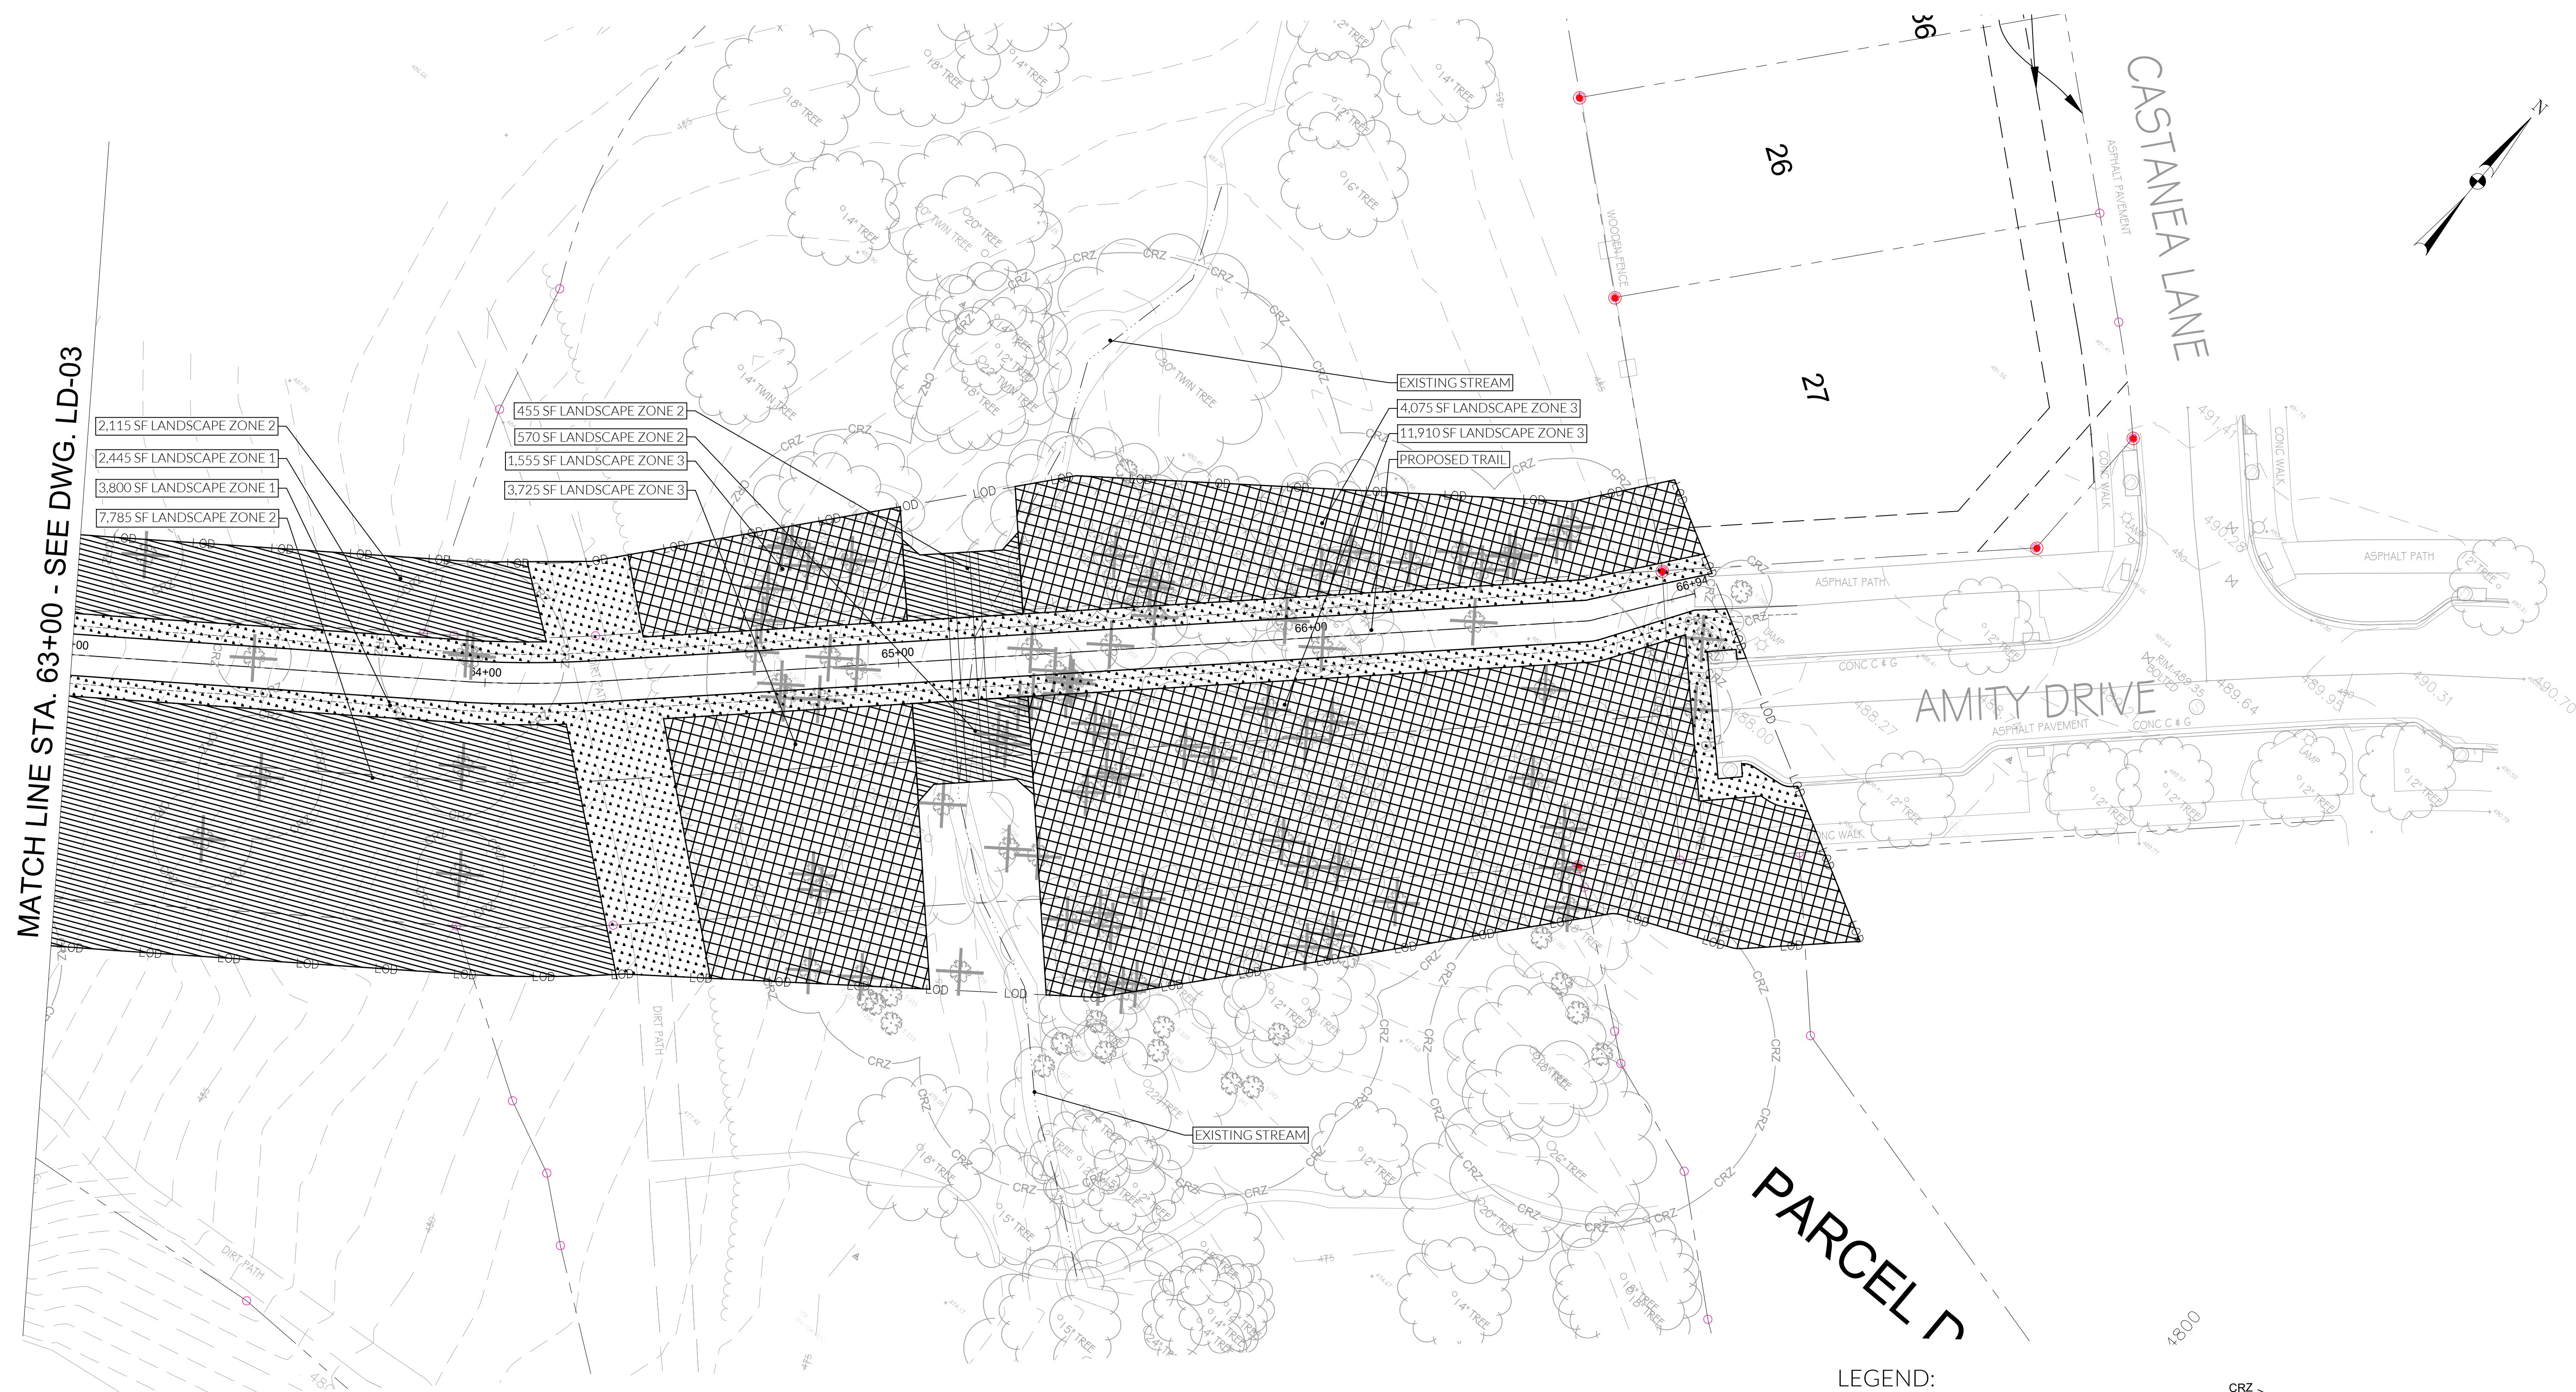


LEGEND:



LANDSCAPE ZONE 3

— LOD — LOD — LIMIT OF DISTURBANCE

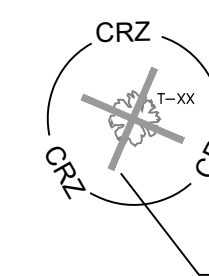


EXISTING TREE AND CRITICAL
ROOT ZONE

TREE TO BE REMOVED

LANDSCAPE ZONES - AREA (SF) CHART (THIS SHEET ONLY)		
ZONE 1	ZONE 2	ZONE 3
TURFGRASS	MEADOW	REFORESTATION
6.245	10.925	21.265



				MONTGOMERY COUNTY DEPARTMENT OF TRANSPORTATION ROCKVILLE, MARYLAND	WASHINGTON GROVE CONNECTOR TRAIL LANDSCAPE PLAN
				RECOMMENDED FOR APPROVAL	
				Chief, Design Section _____ Date _____ APPROVED	
				Chief, Division of Transportation Engineering _____ Date _____	
NO.	REVISION	DATE	BY	Designed by: _____ Drawn by: _____ Checked by: _____	SCALE : 1"=20'
					Project No.: ____ T.B.D. _____.00_____ of 103

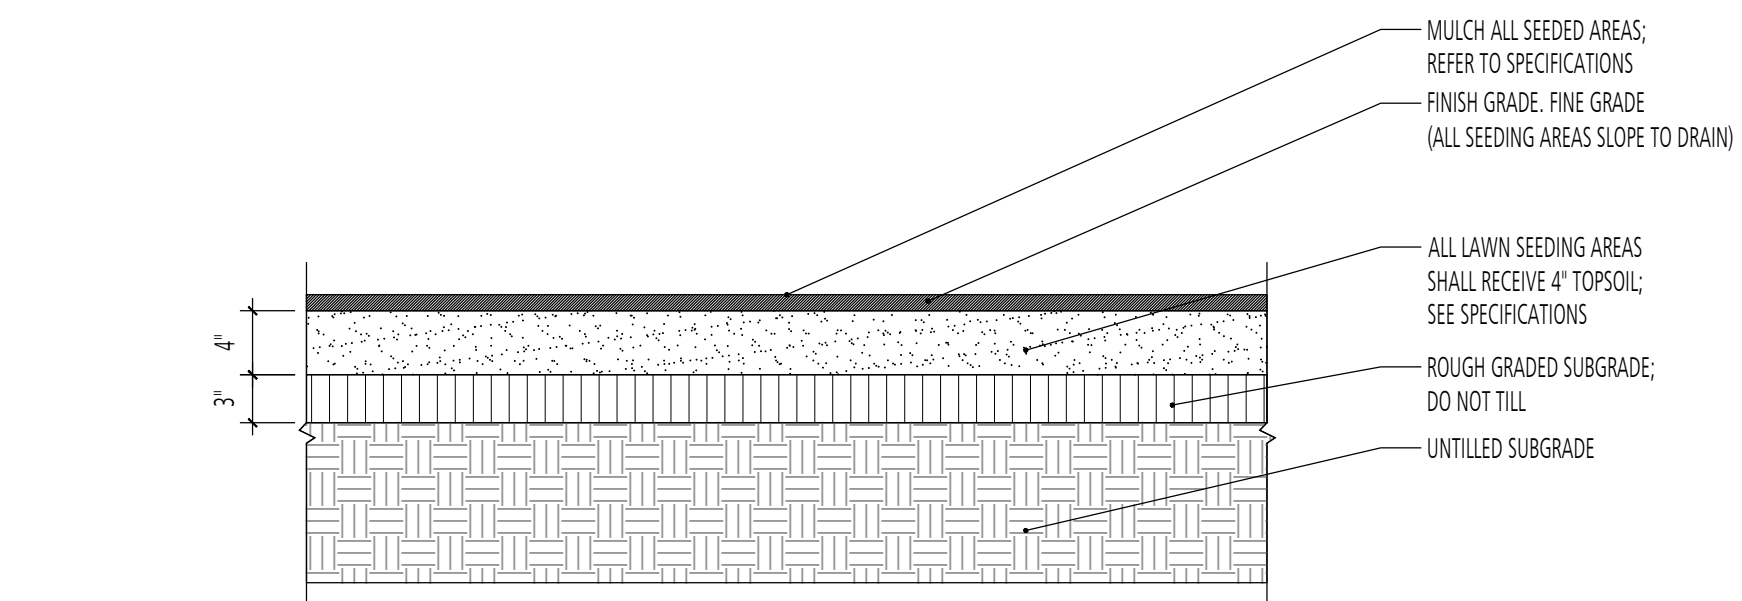

- LAWN SEEDING PREPARATION NOTES:
1. PLACE PLANTING SOIL ON TOP OF TILLED SUBGRADE IN 6 INCH LIFTS TO DEPTH REQUIRED.
 2. COMPACT EACH LIFT PER SPECIFICATIONS.
 3. FINE GRADE SEEDING AREA PRIOR TO SEEDING.
 4. SEED AS PER DETAIL AND SPECIFICATIONS.
 5. MULCH AS PER SPECIFICATIONS.
 6. FERTILIZE AS REQUIRED. SEE SPECIFICATIONS.
 7. PROTECT SEEDED AREAS FROM SUBSEQUENT CONSTRUCTION ACTIVITY.
 8. ALL DISTURBED AREAS THAT ARE NOT PLANT BEDS OR SODDED SHALL BE SEEDED.
 9. SEE SPECIFICATIONS FOR ADDITIONAL INFORMATION.


1

LAWN DETAIL - SEEDING (TYP.)

d-lawn detail seed.dwg

SECTION

SCALE: 1"=1'-0"

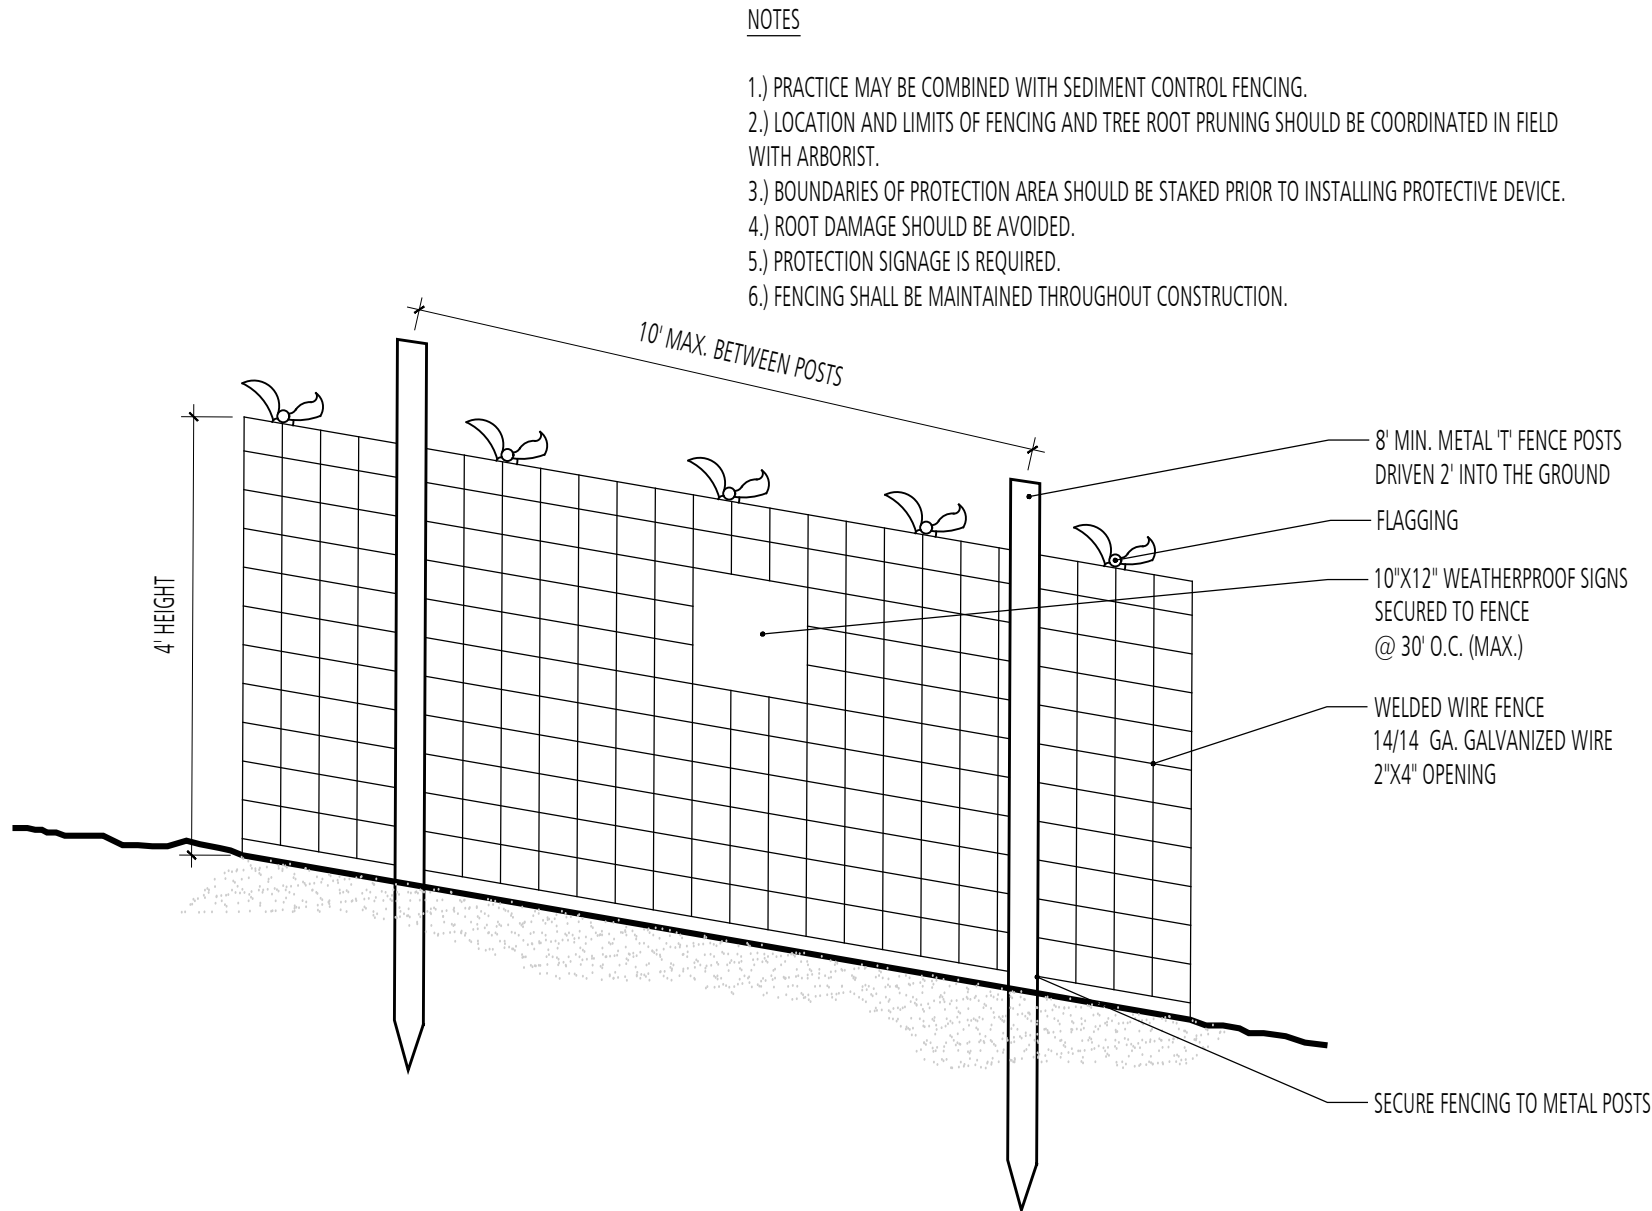


2

TREE PROTECTION FENCE - MONTGOMERY COUNTY

d-TPF.dwg

DETAIL

SCALE: 1"=1'-0"

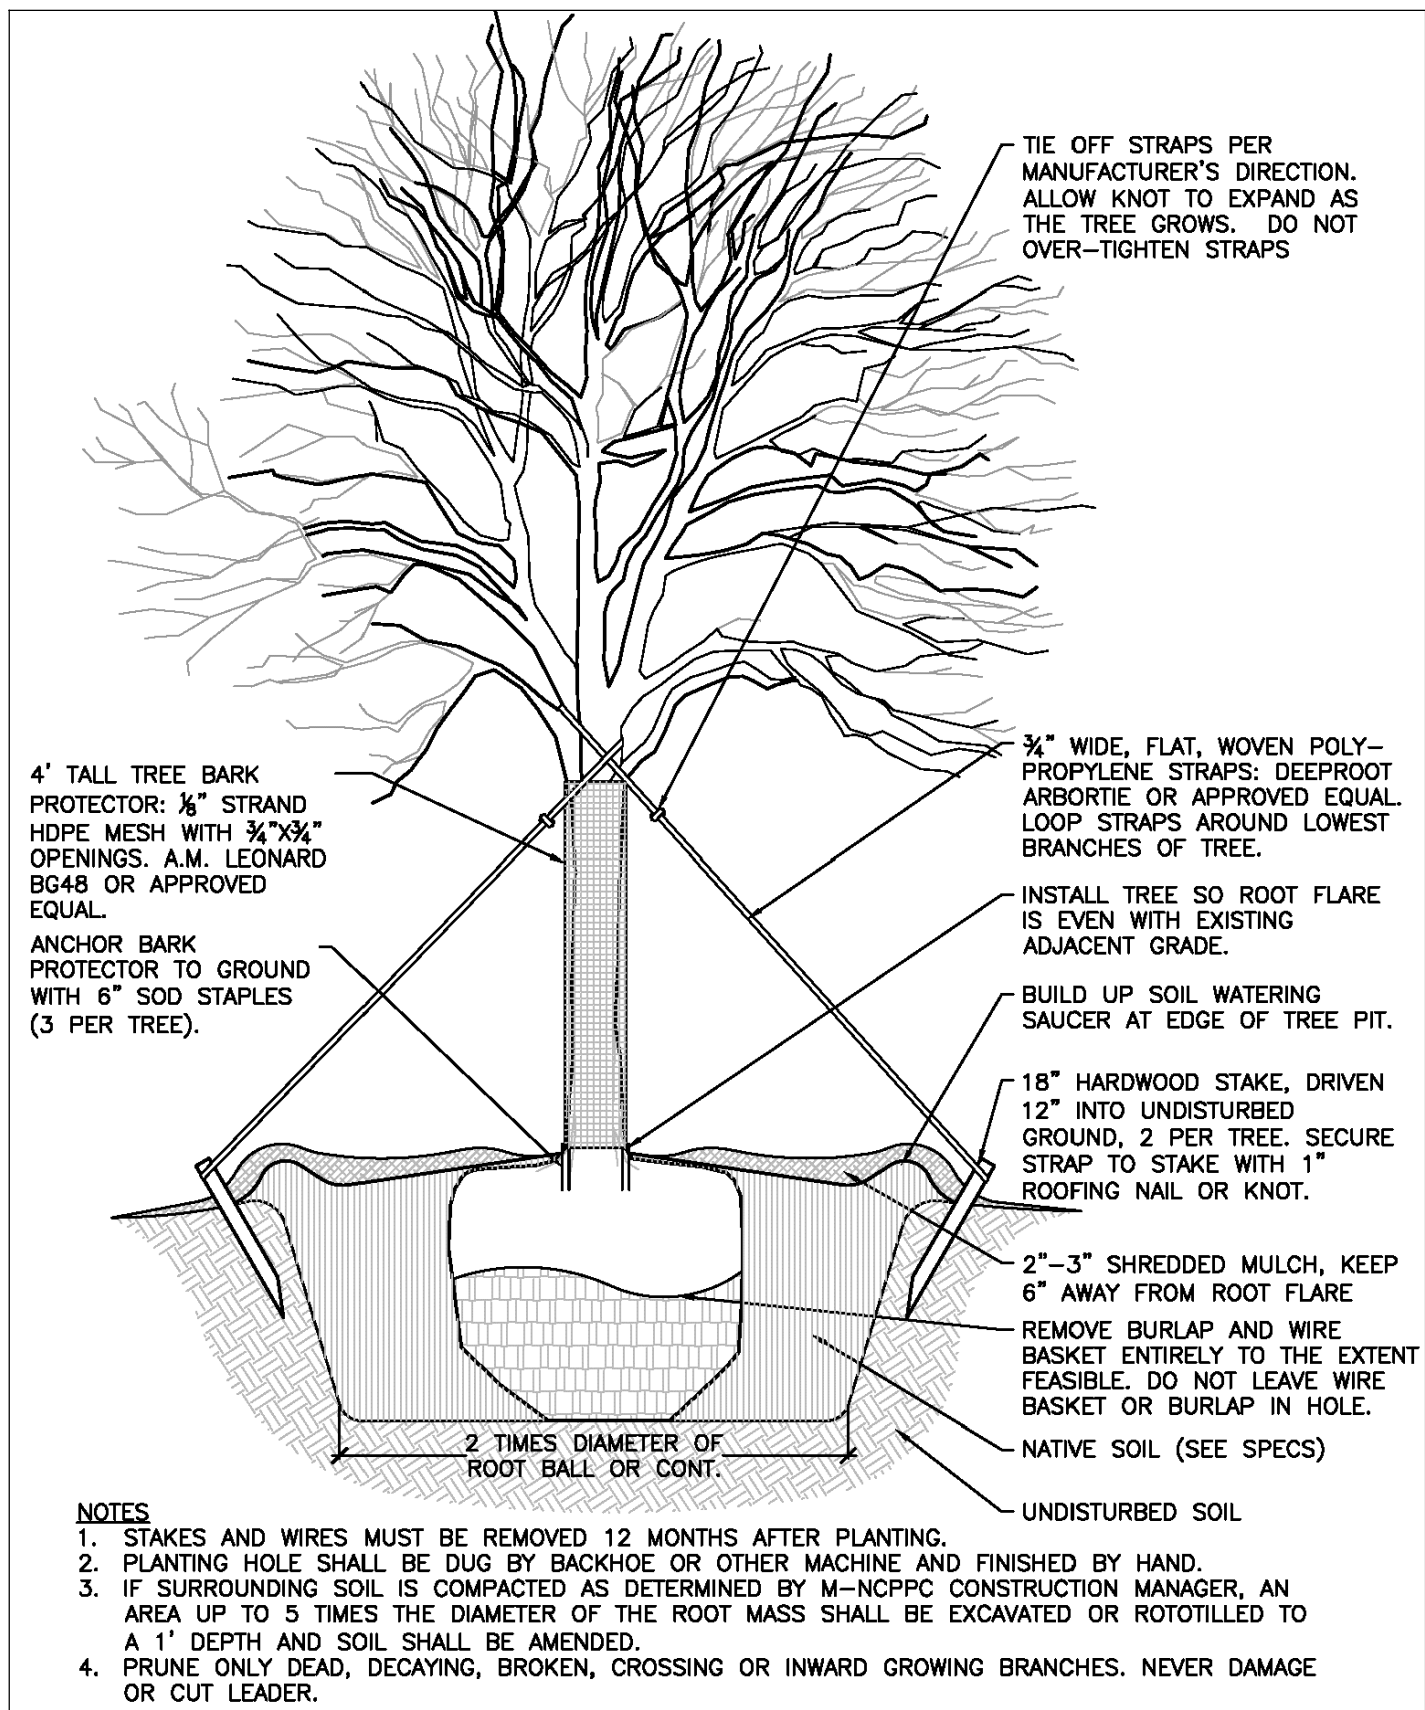

3

TREE PLANTING DETAIL

d-tree_planting.dwg

SECTION

SCALE: NTS

GENERAL PLANTING NOTES:

- 1.CONTRACTOR MUST CONTACT MISS UTILITY TO LOCATE ALL EXISTING UTILITIES AND PROVIDE PROOF AND WRITTEN CONFIRMATION FOR UTILITY LOCATION TO M-NCPPC. CONTRACTOR TO PROVIDE NOTICE TO UTILITY COMPANIES PRIOR TO BEGINNING ANY WORK.
- 2.CONTRACTOR SHALL INSTALL TREE PROTECTION FENCE AT THE LIMIT OF DISTURBANCE LINE WHERE THIS OCCURS.
- 3.THE CONTRACTOR SHALL FLAG ALL TREES TO BE REMOVED FOR INSPECTION AND APPROVAL BY THE LANDSCAPE ARCHITECT OR COUNTY ARBORIST AT THE PRE-CONSTRUCTION MEETING. NO CLEARING SHALL OCCUR UNTIL INSPECTION AND APPROVAL HAS BEEN PROVIDED IN WRITING.
- 4.PLANT MATERIAL TYPES AND SIZES MAY VARY DUE TO MARKET AVAILABILITY AT TIME OF CONSTRUCTION. ANY SUBSTITUTIONS ARE TO BE OF EQUIVALENT TYPE AND SIZE, AND MUST BE APPROVED IN WRITING BY THE LANDSCAPE ARCHITECT. FOR SHRUB CONTAINERIZED STOCK, B&B STOCK MAY BE SUBSTITUTED WITH WRITTEN APPROVAL BY THE LANDSCAPE ARCHITECT.
- 5.WHERE THE CONDITION EXISTS THAT B&B TREES ARE DELIVERED IN WIRE BASKETS, THE WIRE BASKETS SHALL BE CUT DOWN THE SIDE OF EACH MESH AND PEELED AWAY FROM THE ROOTBALL OR REMOVED IN ENTIRETY. NO PORTION OF THE WIRE BASKET SHALL REMAIN INTACT AROUND THE SIDES OF THE ROOTBALL OR EXTEND ABOVE FINISHED GRADE.

6.ALL WORK SHALL BE IN COMPLIANCE WITH MARYLAND DEPARTMENT OF TRANPORTATION STATE HIGHWAY ADMINISTRATION STANDARD SPECIFICATIONS FOR CONSTRUCTION.

7.PLANTING SHALL ONLY OCCUR DURING ESTABLISHED PLANTING SEASONS:
A.DECIDUOUS AND EVERGREEN TREES AND SHRUBS: OCTOBER 15 - APRIL 15

8.DISTURBANCE SHALL BE LIMITED TO ONLY THE AREA OF WORK THAT CAN BE COMPLETED IN ONE DAY. NO EXPOSED PLANTING PITS SHALL BE EXPOSED OVERNIGHT.

9.PLANTS SHALL BE IN ACCORDANCE WITH AMERICAN STANDARD FOR NURSERY STOCK ANSI Z60.1, LATEST EDITION, AMERICAN NURSERY & LANDSCAPE ASSOCIATION. PLANTS SHALL BE INSPECTED BY LANDSCAPE ARCHITECT OR COUNTY ARBORIST FOR QUALITY AND COMPLIANCE PRIOR TO INSTALLATION.


10.ALL INDIVIDUAL TREES SHALL RECEIVE A 2" MIN. LAYER OF SHREDDED HARDWOOD MULCH TO COVER THE ENTIRE EXCAVATED AREA OF THE PLANT PIT.

11.ALL PLANTINGS SHALL BE GUARANTEED BY THE CONTRACTOR FOR A TWO-YEAR MAINTENANCE PERIOD.

12.ALL AREAS DISTURBED DURING CONSTRUCTION ARE TO BE SEEDED UNLESS NOTED OTHERWISE.

13. THE CONTRACTOR IS RESPONSIBLE FOR REMOVAL AND PROPER DISPOSAL OF ANY WASTE FROM THE SITE.

14. ANY DAMAGE TO THE EXISTING UTILITIES, BUILDINGS, PAVING, CURB, WALLS, AND VEGETATION (NOT SO DESIGNATED FOR REMOVAL ON THESE PLANS) SHALL BE REPAIRED TO PREVIOUS CONDITION OR REPLACED BY THE CONTRACTOR AT HIS EXPENSE.

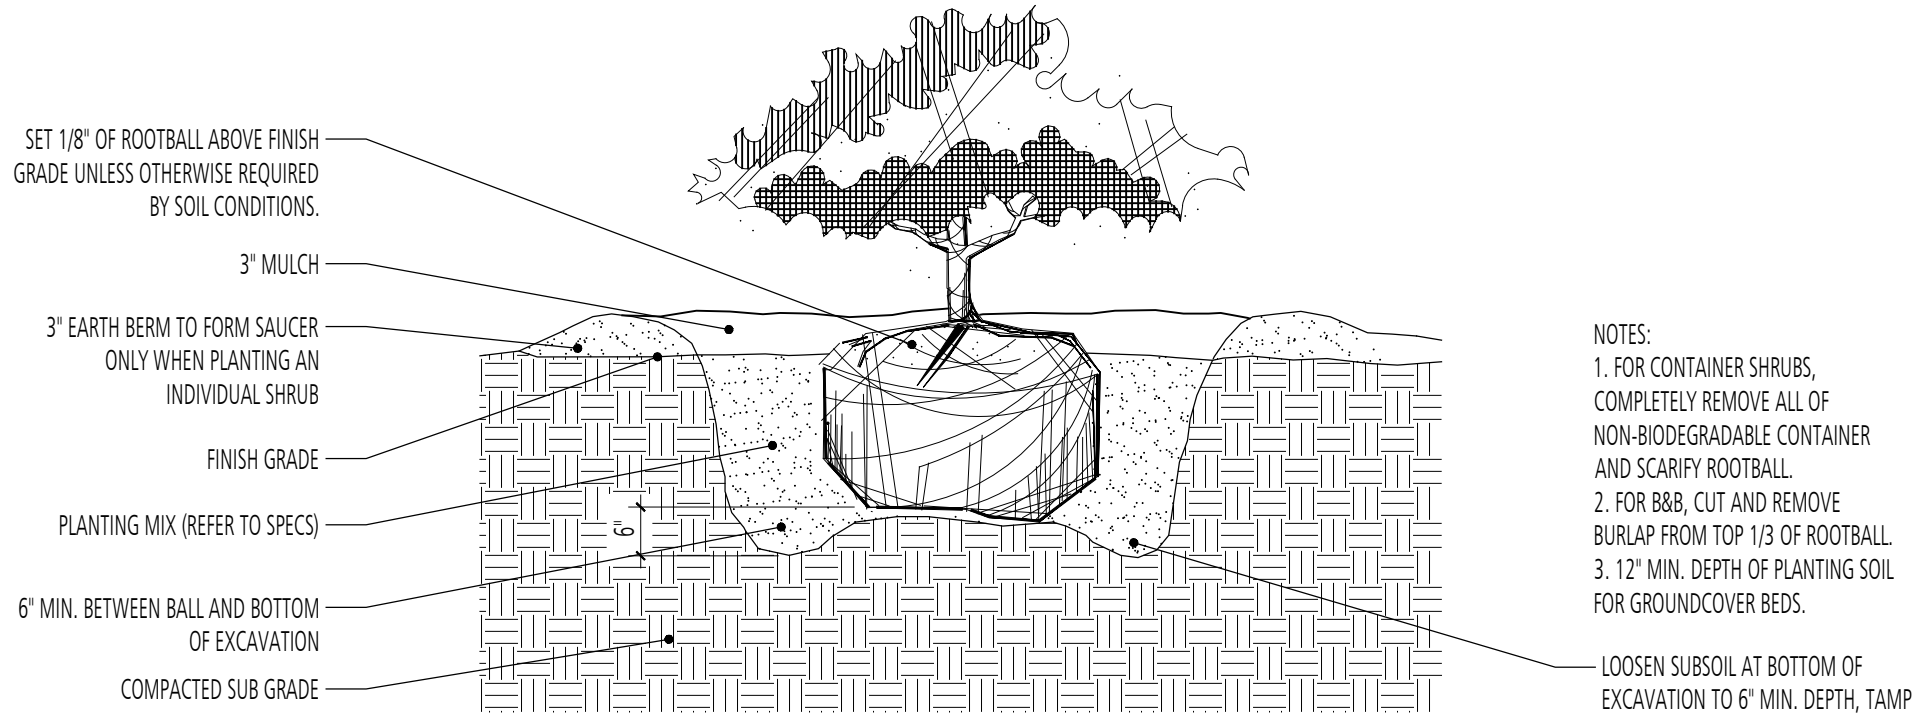

4


SHRUB PLANTING DETAIL

d-10-26_shrub_planting.dwg

SECTION

SCALE: 1/2" = 1'-0"

LANDSCAPE ZONES - AREA CHART					
LANDSCAPE ZONES		ZONE 1	ZONE 2	ZONE 3	
		TURFGRASS	MEADOW	REFORESTATION	
AREA (SF)	LD-01	4,945	7,185	28,980	
	LD-02	8,210	10,155	25,605	
	LD-03	5,550	23,480	17,415	
	LD-04	6,245	10,925	21,265	
	TOTAL	24,950	51,745	93,265	
TOTALS					
PLANT TYPE AND QUANTITIES	TURFGRASS ESTABLISHMENT (SF)	24,950			24,950
	MEADOW ESTABLISHMENT (SF)		51,745	93,265	145,010
	OVERSTORY SHADE TREES 1.5"-2" CAL. (EA)			214	214
	SHRUB, 18-24" HT. (EA)			71	71

 

5

				MONTGOMERY COUNTY DEPARTMENT OF TRANSPORTATION ROCKVILLE, MARYLAND		WASHINGTON GROVE CONNECTOR TRAIL LANDSCAPE NOTES AND DETAILS	
				RECOMMENDED FOR APPROVAL			
				Chief, Design Section		Date	
				APPROVED			
				Chief, Division of Transportation Engineering		Date	
				Designed by:		Checked by:	
				Drawn by:			
NO.	REVISION	DATE	BY				

SCALE : 1"=20'

LD-05

Project No.: TBD of 103