

CONSULTANTS

PROJECT TITLE

**BROOKSTONE
SENIOR LIVING**

ISSUE #	DATE	DESCRIPTION
	09/30/2022	CONDITIONAL USE
	05/11/2023	CONDITIONAL USE RE-SUBMISSION

CERTIFICATION



I hereby certify that these documents were prepared or approved by me, and that I am a duly licensed architect under the laws of the State of Maryland, License No. 9423, Expiration Date: 02/26/2023.

David Leonard
David Leonard
9423
License Number
05/11/2023
Date

DRAWN BY: Author
CHECKED BY: Checker
COMMISSION NUMBER: 2485-01

SHEET TITLE


LEVEL 4 FLOOR PLAN

SHEET NUMBER

A104

UNIT LEGEND

- AL AMENITY
- IL LOUNGE
- IL AMENITY
- JUNIOR 1 BEDROOM
- STUDIO
- 1 BEDROOM
- 1 BEDROOM/DEN
- 2 BEDROOM
- 2 BEDROOM/DEN

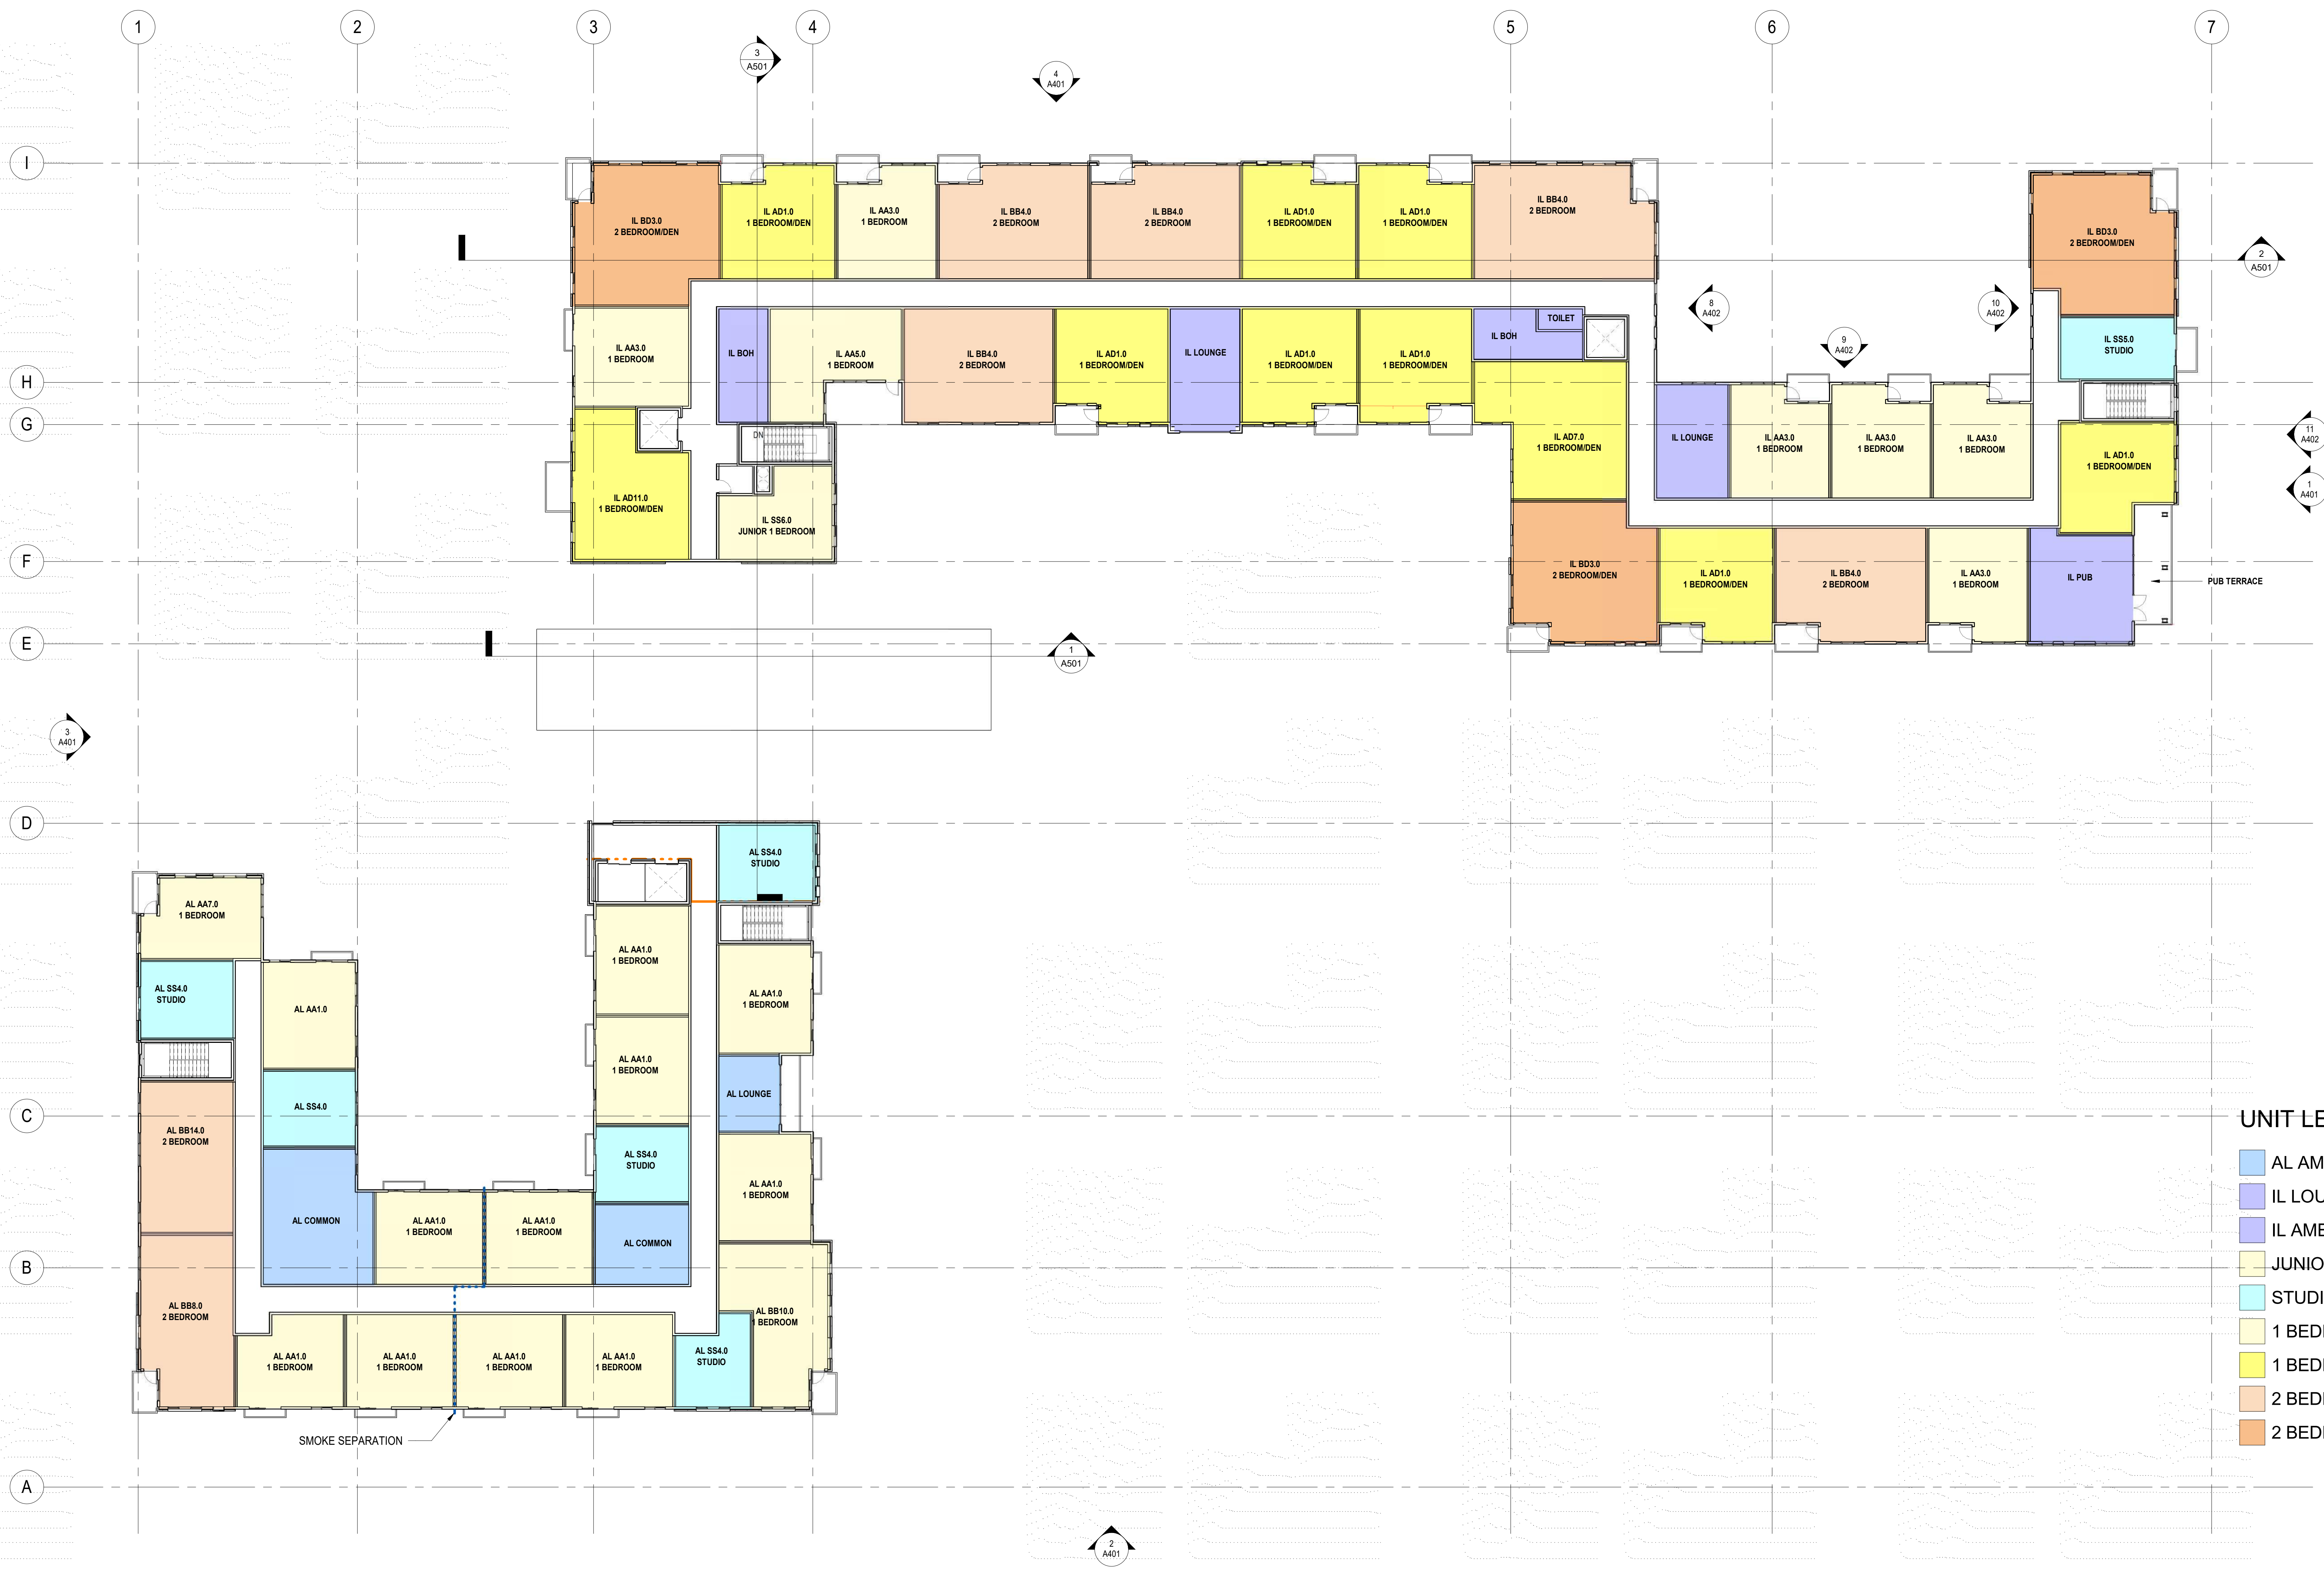

1 LEVEL 4
A104 1/16" = 1'-0"

Exhibit 22 (e)
OZAH Case No: CU 23-12

BIM 360/2485-01 Dino Drive_Burtonsville2485-01 Dino Drive_Burtonsville_CL_OUD_2021.rvt
5/10/2023 7:38:35 AM

