


CONSULTANTS

PROJECT TITLE

BROOKSTONE
SENIOR LIVING

ISSUE #	DATE	DESCRIPTION
	09/30/2022	CONDITIONAL USE
	05/11/2023	CONDITIONAL USE RE-SUBMISSION

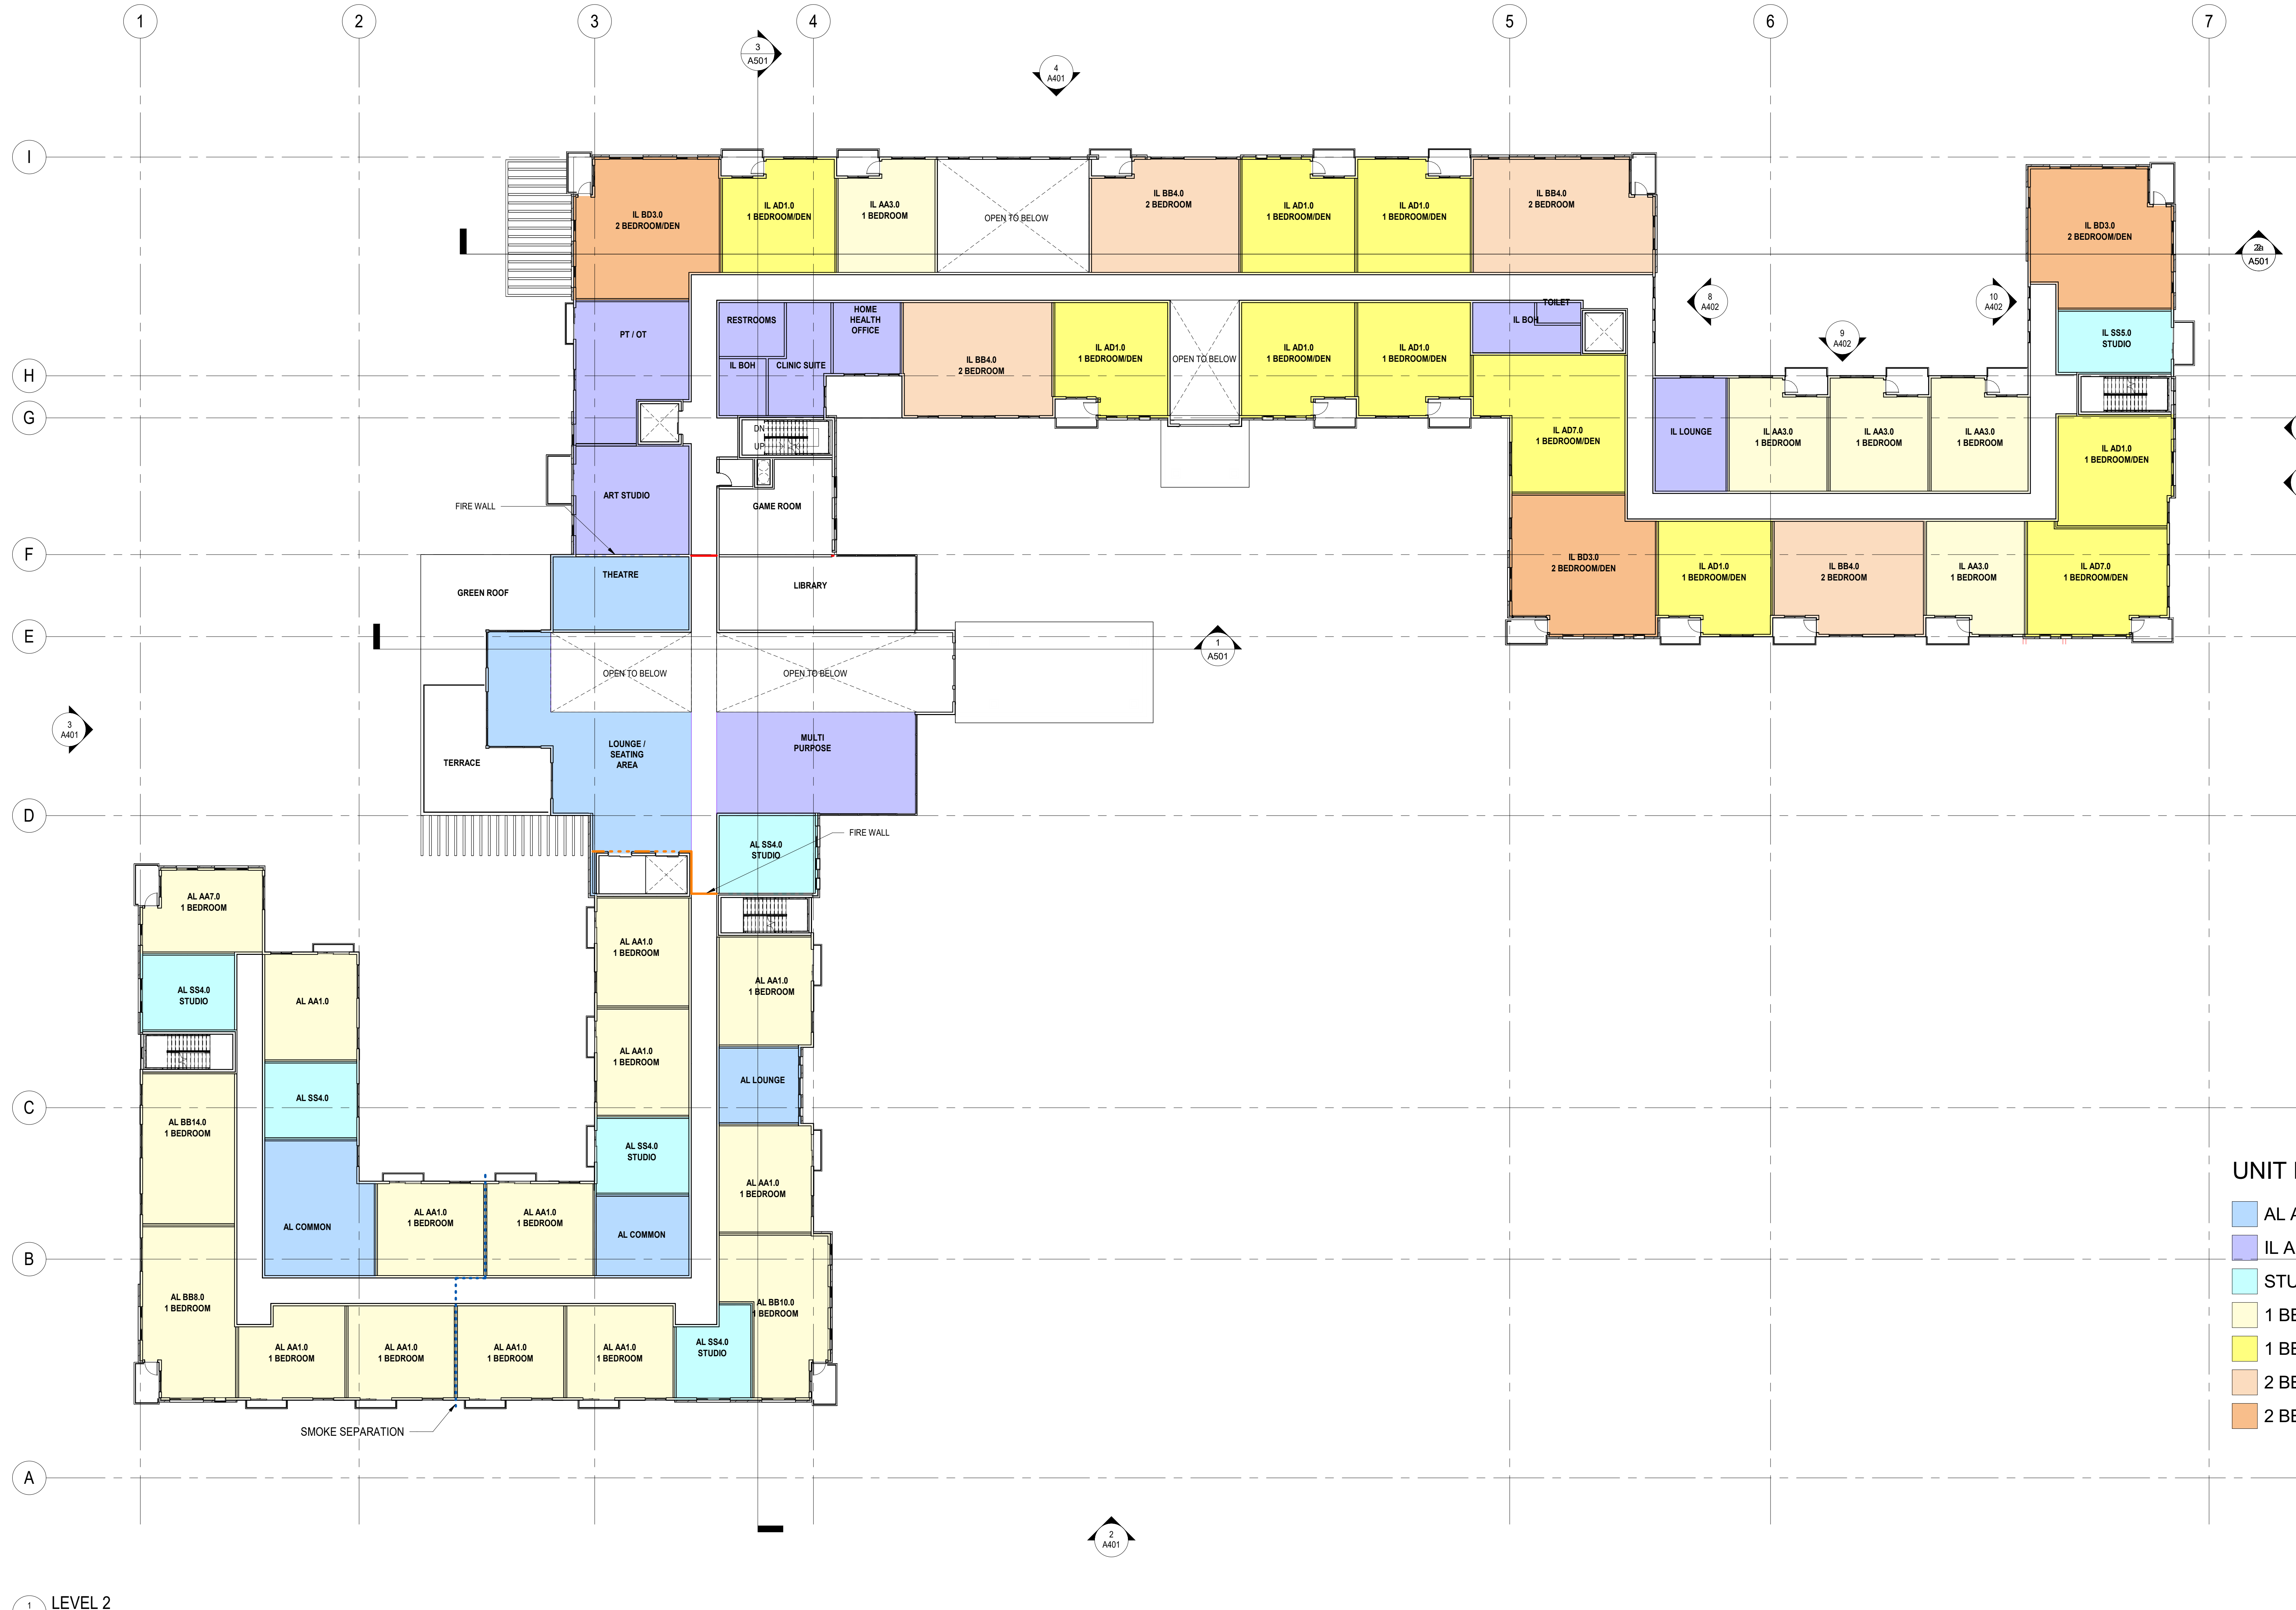

UNIT LEGEND

- AL AMENITY
- IL AMENITY
- STUDIO
- 1 BEDROOM
- 1 BEDROOM/DEN
- 2 BEDROOM
- 2 BEDROOM/DEN

CERTIFICATION

I hereby certify that these documents were prepared or approved by me, and that I am a duly licensed architect under the laws of the State of Maryland, License No. 9423, Expiration Date: 02/26/2023.

David Leonard
 David Leonard
 9423
 License Number 05/11/2023
 Date

DRAWN BY: _____ Author
 CHECKED BY: _____ Checker
 COMMISSION NUMBER: 2485-01


SHEET TITLE

LEVEL 2 FLOOR PLAN

SHEET NUMBER

A102

Exhibit 22 (c)
OZAH Case No: CU 23-12

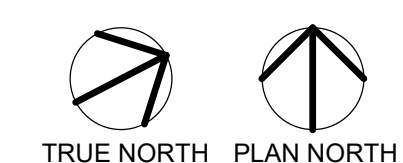

1 LEVEL 2
A102 1/16" = 1'-0"