


CONSULTANTS

PROJECT TITLE

**BROOKSTONE  
SENIOR LIVING**

ISSUE #	DATE	DESCRIPTION
	09/30/2022	CONDITIONAL USE
	05/11/2023	CONDITIONAL USE RE-SUBMISSION

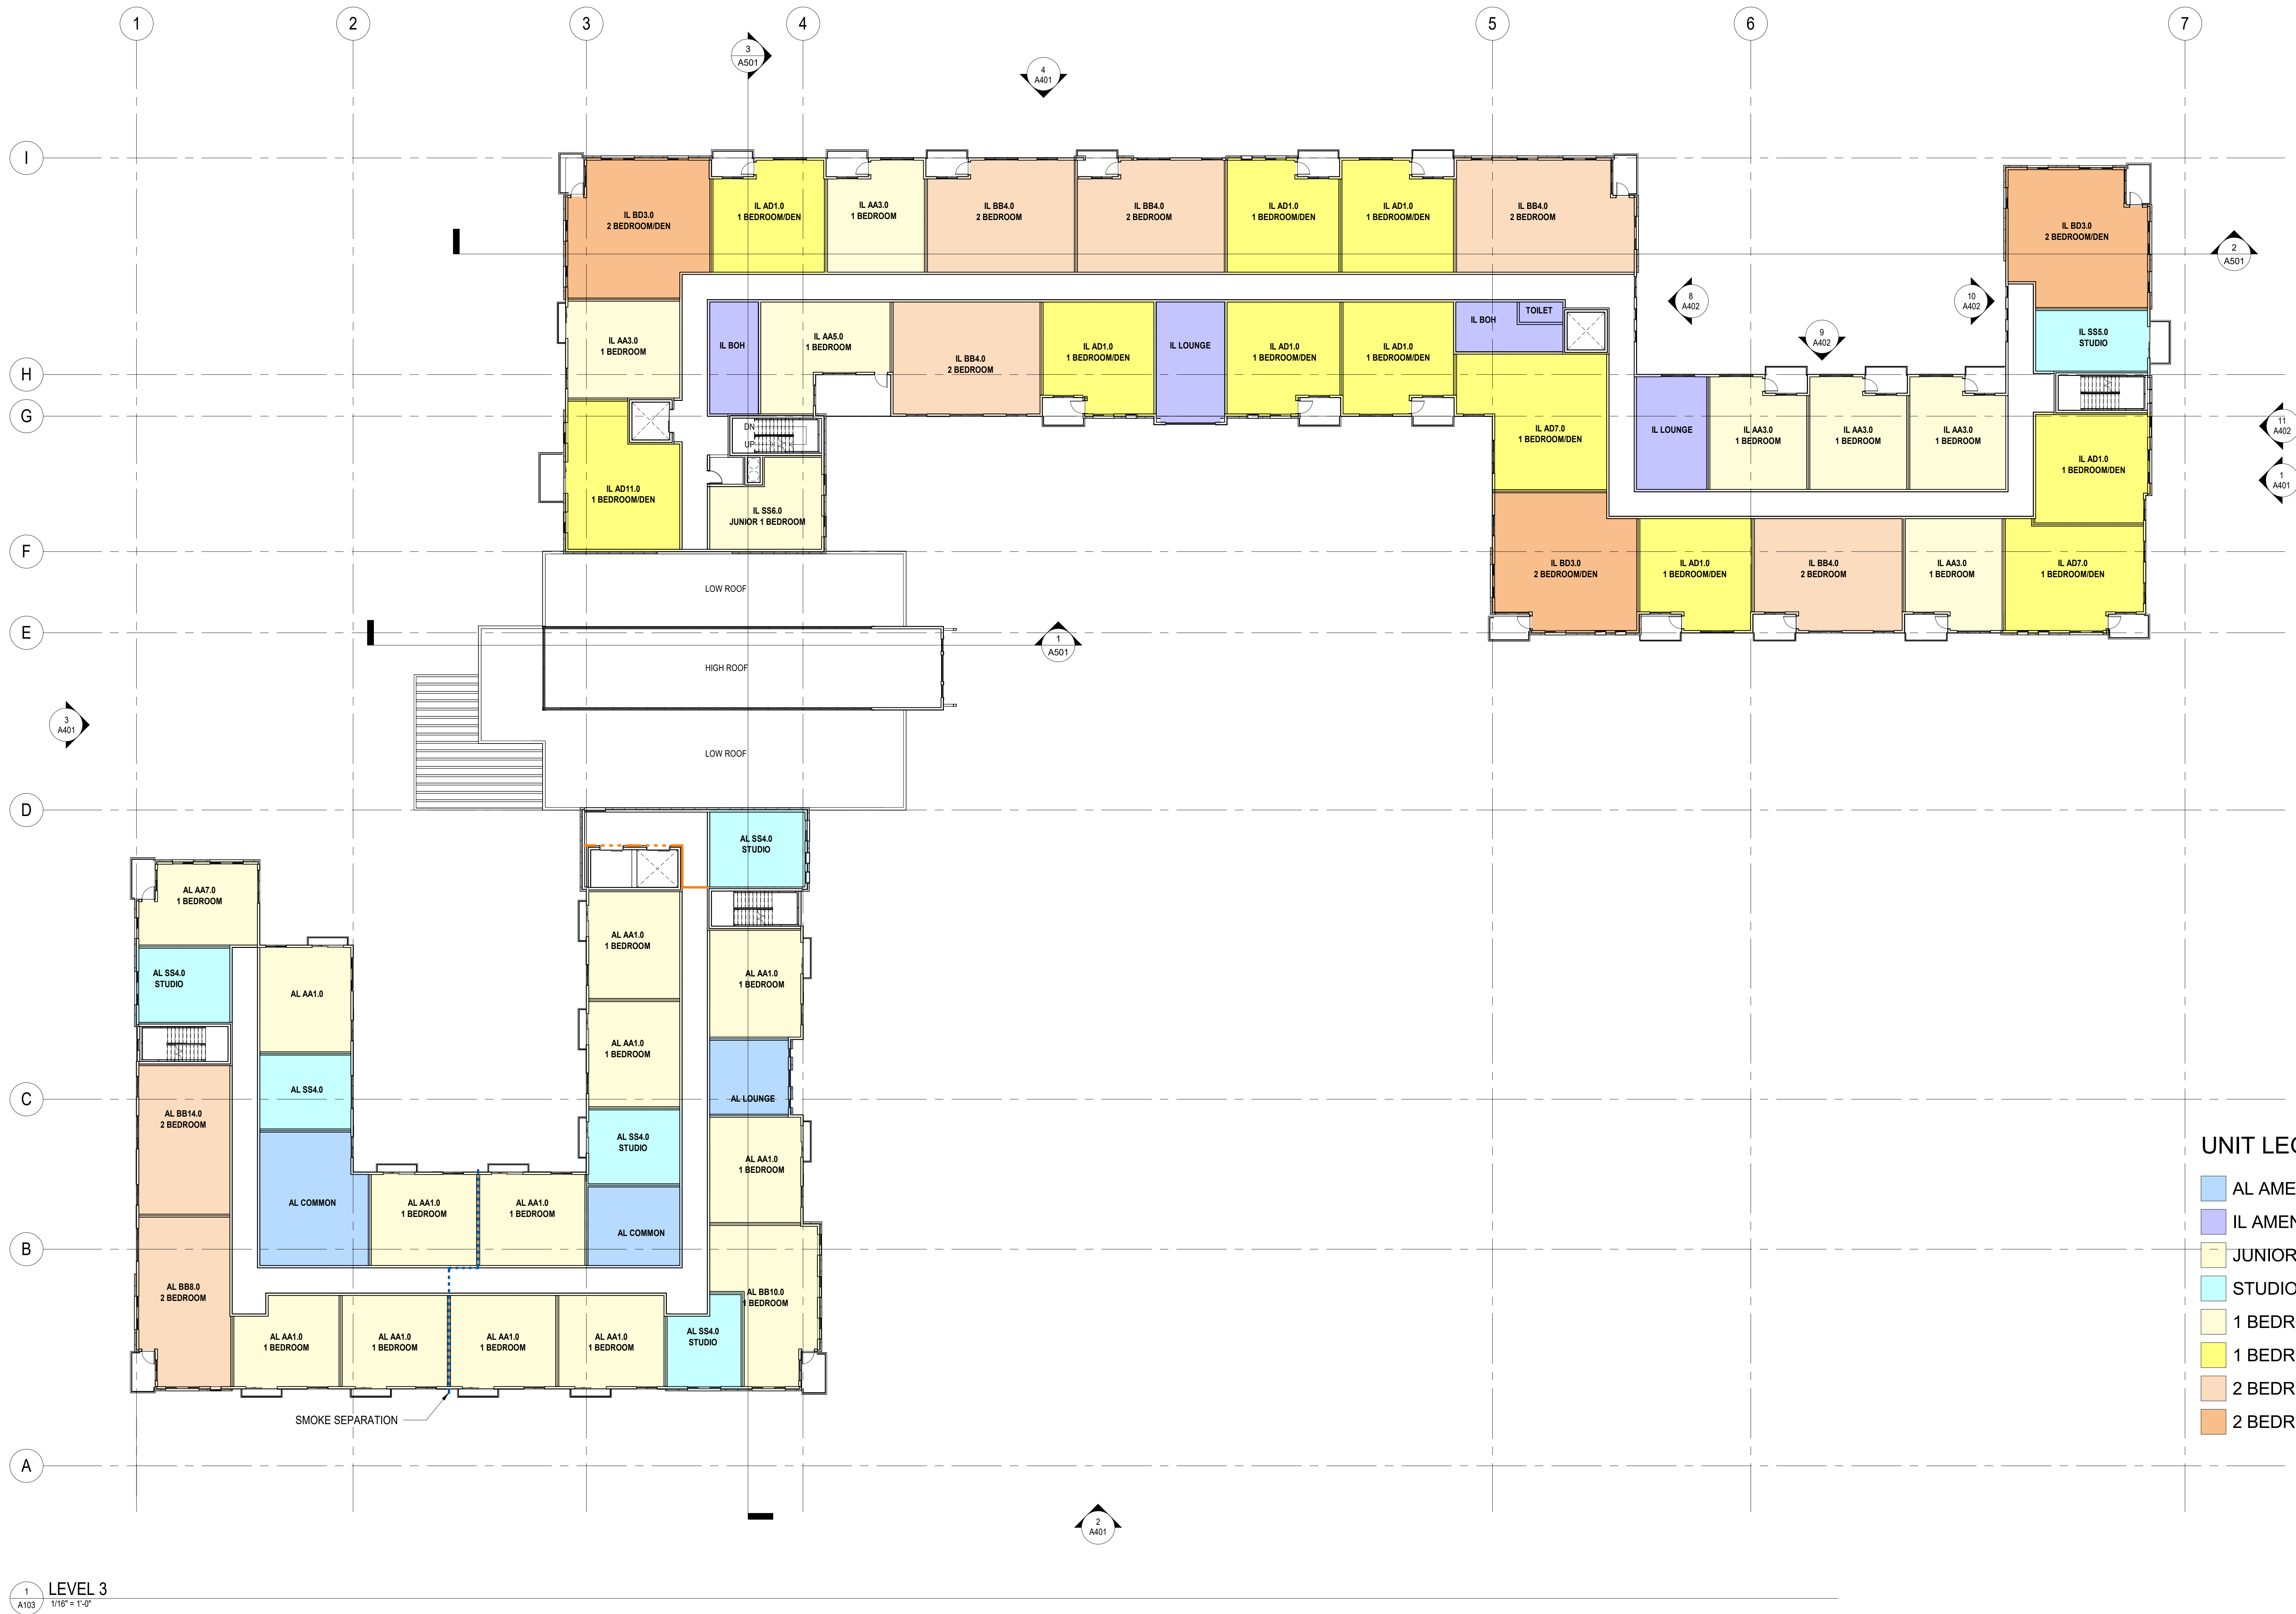

**UNIT LEGEND**

- AL AMENITY
- IL AMENITY
- JUNIOR 1 BEDROOM
- STUDIO
- 1 BEDROOM
- 1 BEDROOM/DEN
- 2 BEDROOM
- 2 BEDROOM/DEN

1 A103 LEVEL 3  
1/16" = 1'-0"

Exhibit 22 (d)  
OZAH Case No: CU 23-12

CERTIFICATION


I hereby certify that these documents were prepared or approved by me, and that I am a duly licensed architect under the laws of the State of Maryland, License No. 9423, Expiration Date: 02/26/2023.

*David Leonard*  
David Leonard  
9423  
License Number  
05/11/2023  
Date

DRAWN BY: \_\_\_\_\_ Author  
CHECKED BY: \_\_\_\_\_ Checker  
COMMISSION NUMBER: 2485-01

**SHEET TITLE**  
LEVEL 3 FLOOR PLAN

**SHEET NUMBER**  
A103

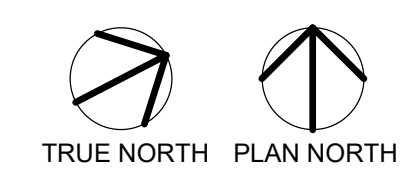

BIM: 360/2485-01 Dino Drive, Burtonsville, MD, 20814, 5/10/2023 7:39:07 AM