









EXTERIOR MATERIAL LEGEND


-  FBR1
-  FBR2
-  FSDG-1
-  FSDG-2
-  FSDG-3
-  FSDG-4
-  MP-1
-  MP-2

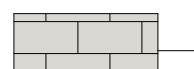

1 NORTH (FRONT) ELEVATION - OVERALL
1/16" = 1'-0"



2 EAST ELEVATION - OVERALL
1/16" = 1'-0"

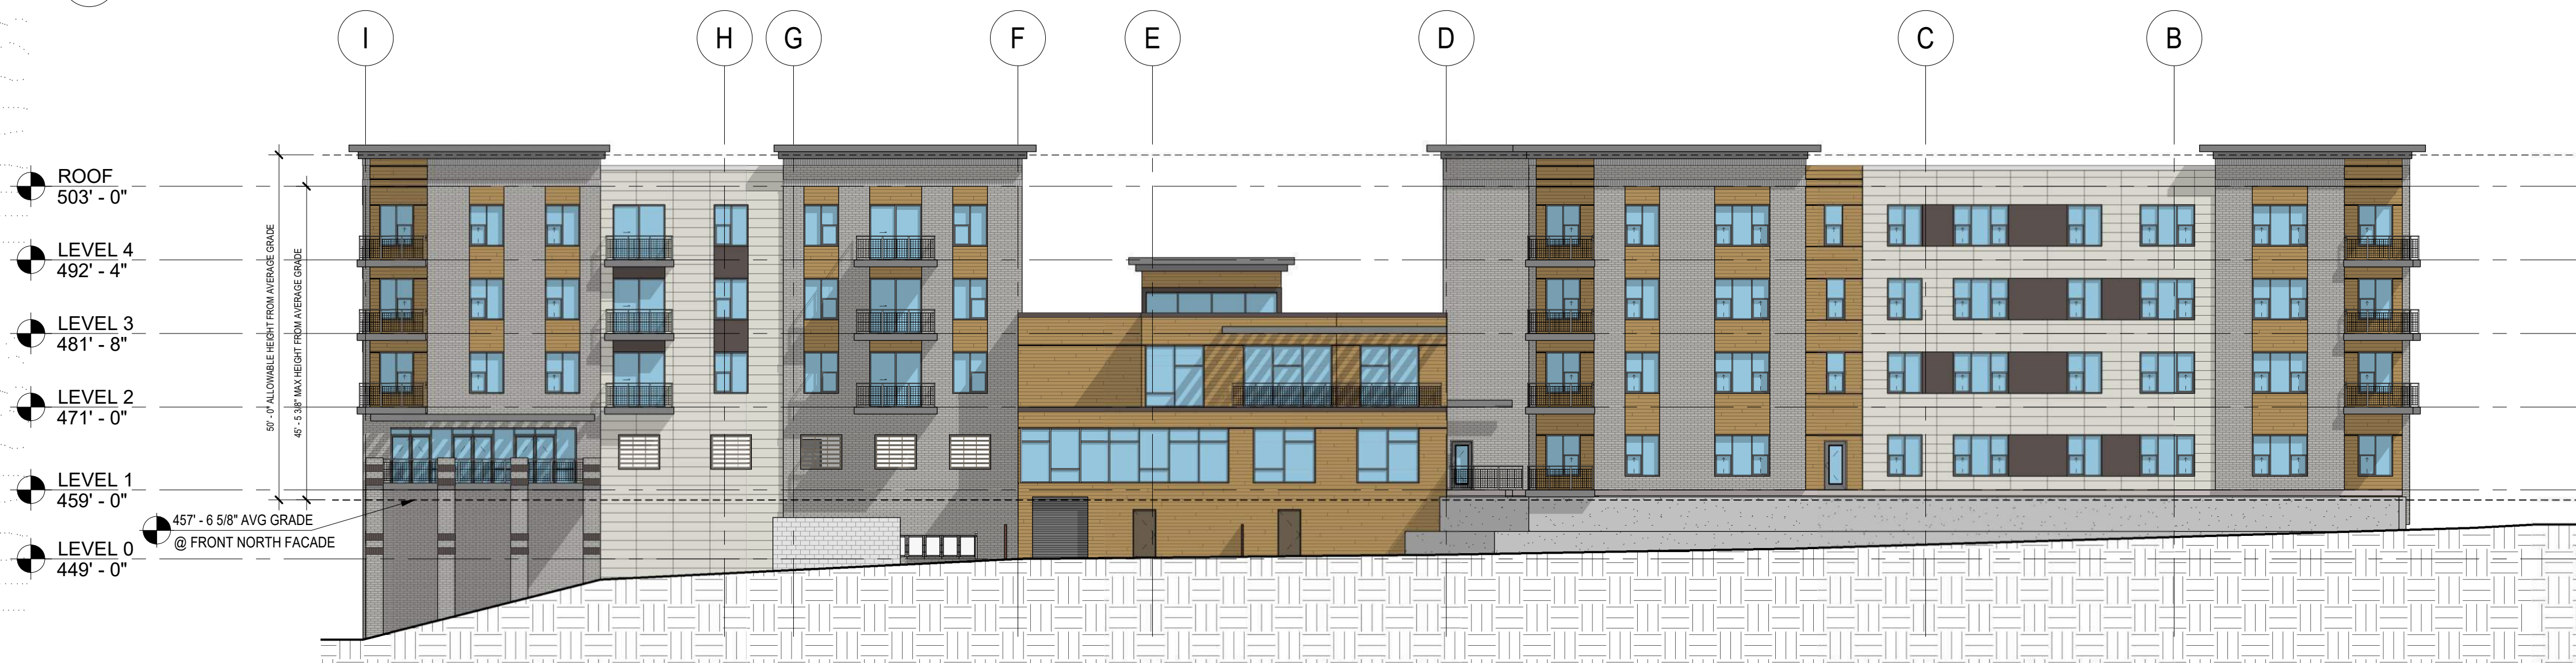

3 SOUTH ELEVATION - OVERALL
1/16" = 1'-0"



4 WEST ELEVATION - OVERALL
1/16" = 1'-0"

PROJECT TITLE

**BROOKSTONE
SENIOR LIVING**

ISSUE #	DATE	DESCRIPTION
	09/30/2022	CONDITIONAL USE
	05/11/2023	CONDITIONAL USE RE-SUBMISSION

CERTIFICATION



I hereby certify that these documents were prepared or approved by me, and that I am a duly licensed architect under the laws of the State of Maryland. License No. 9423, Expiration Date: 02/26/2023.

David Leonard
David Leonard
9423
9423
05/11/2023
Date

DRAWN BY: Author
CHECKED BY: Checker
COMMISSION NUMBER: 2485-01
SHEET TITLE

**EXTERIOR
ELEVATIONS**

SHEET NUMBER

A401

Exhibit 24
OZAH Case No: CU 23-12