


VICINITY MAP
SCALE 1" = 2,000'

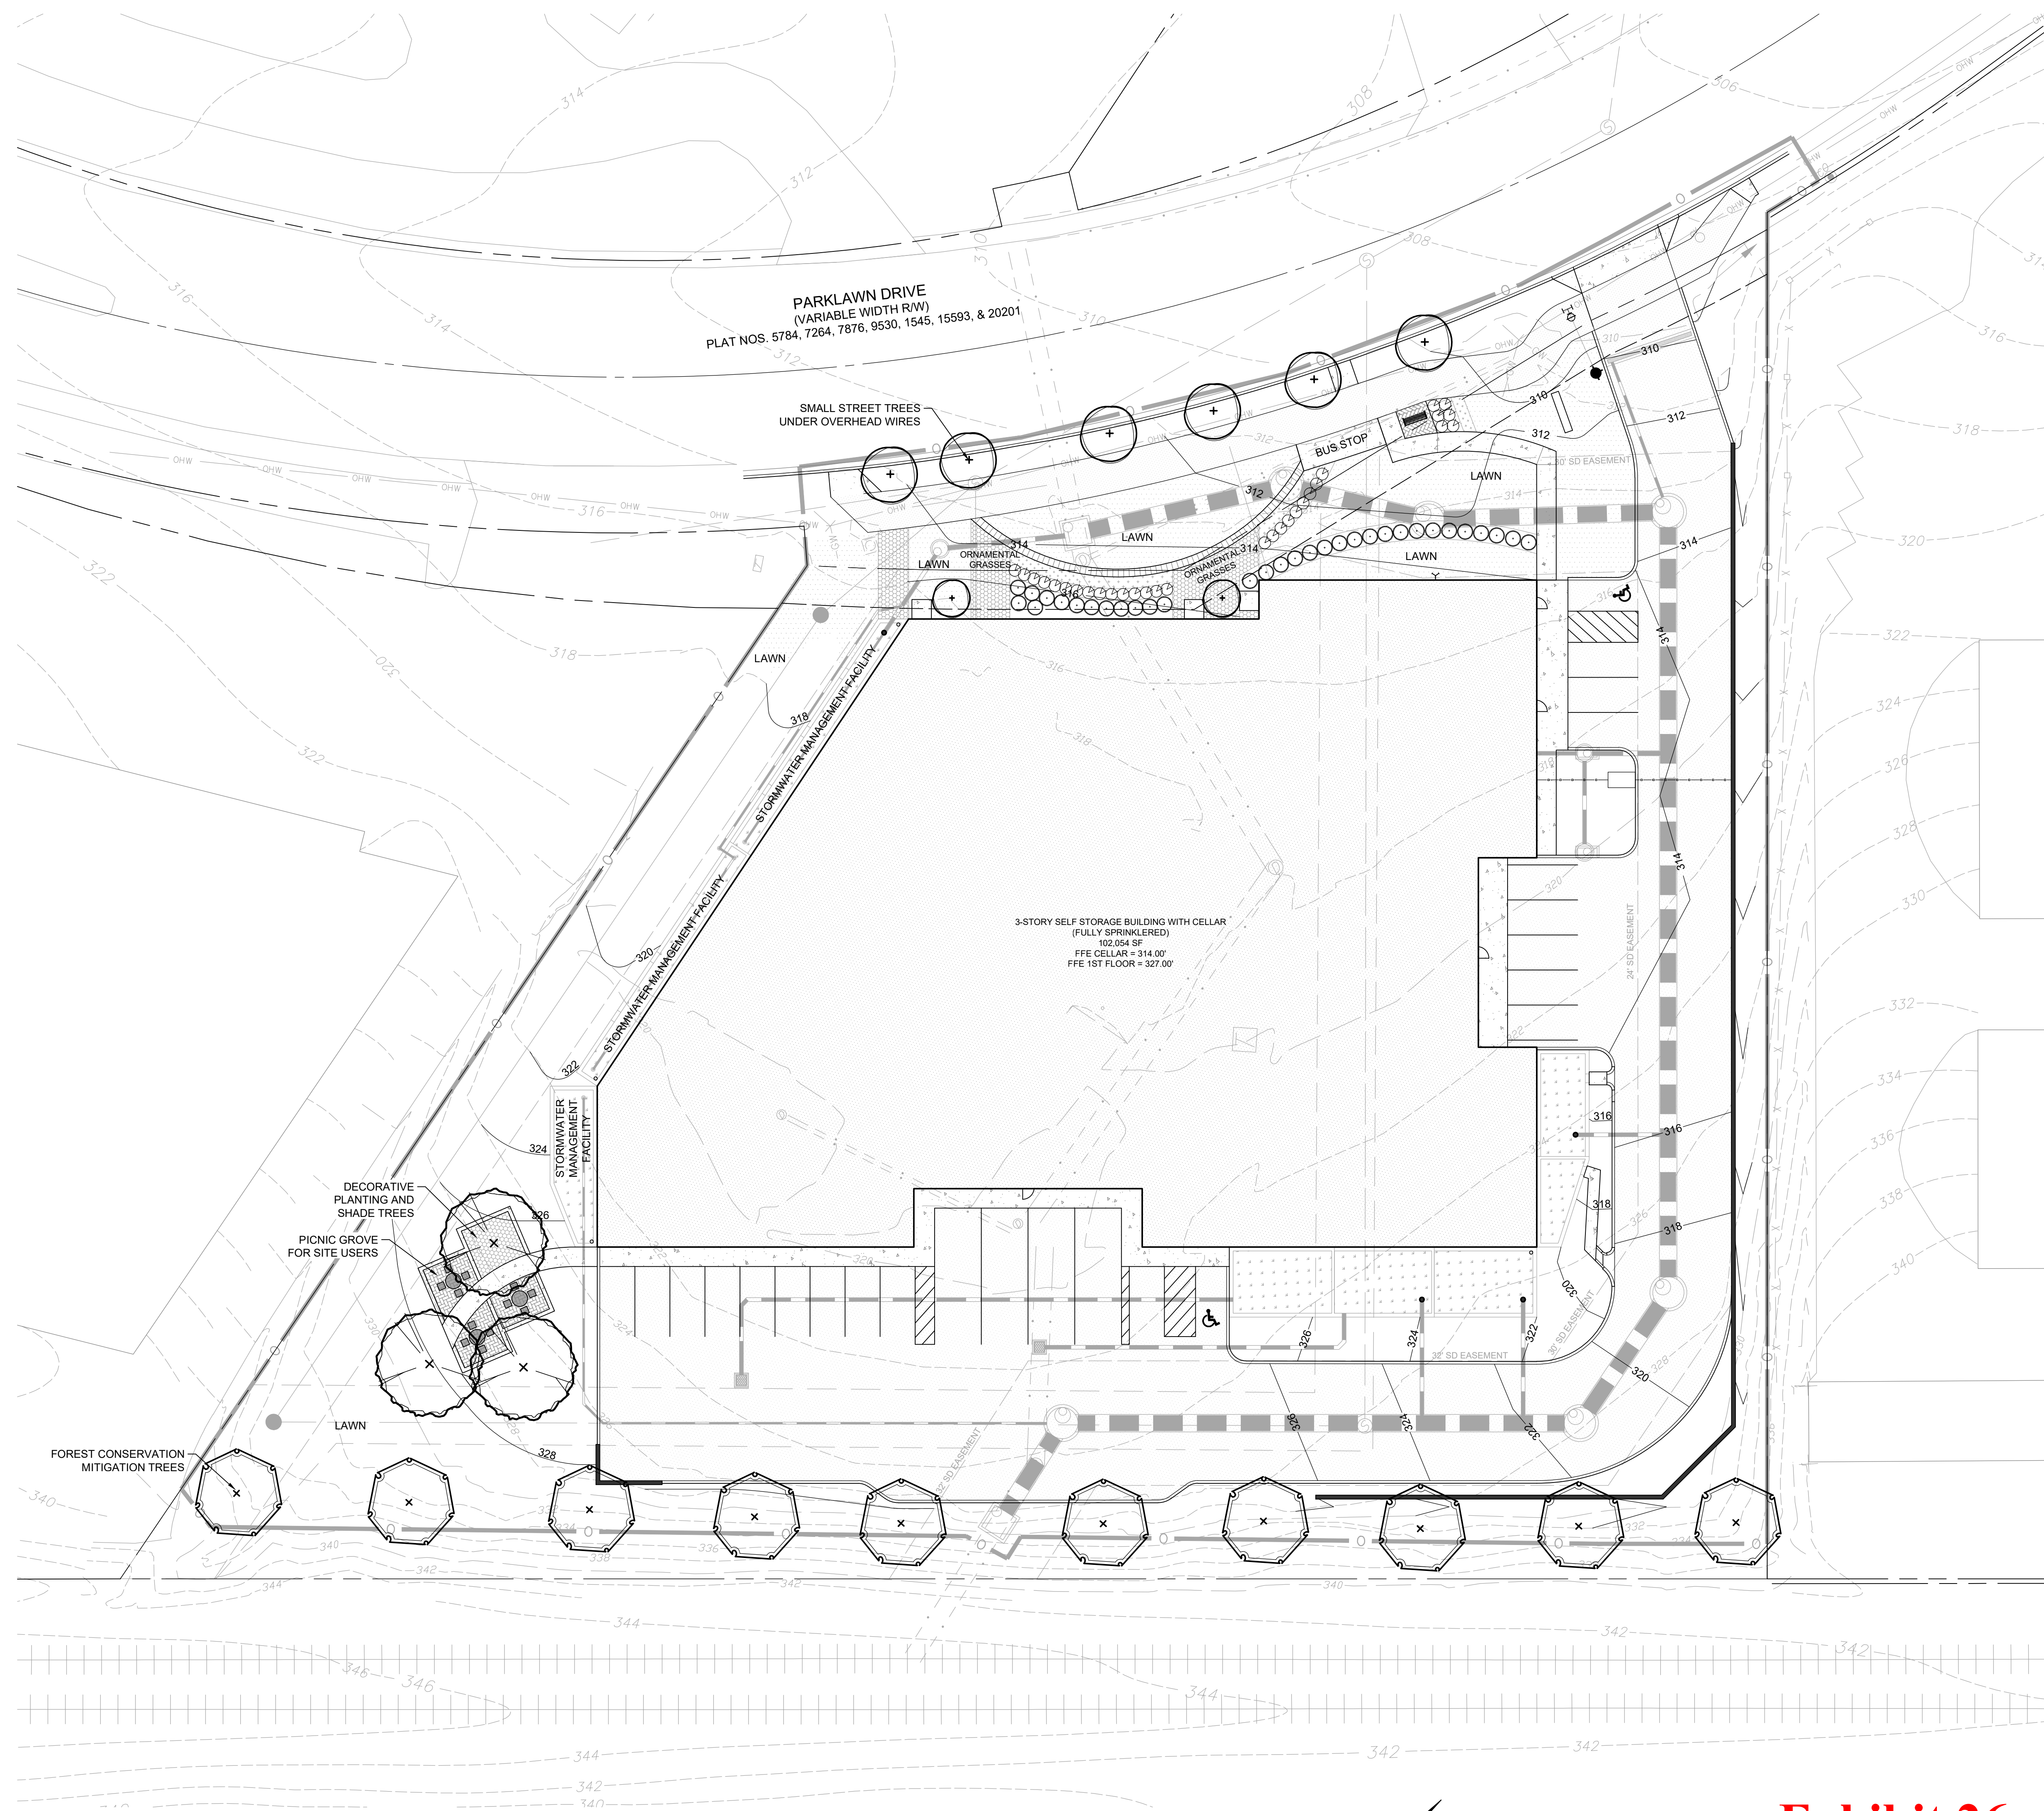

LEGEND

- PROPOSED SHADE TREES
- PROPOSED ORNAMENTAL TREES
- PROPOSED SHRUBS
- PROPOSED GROUND COVER
- PROPOSED TURF GRASS
- PROPOSED DECORATIVE STONE
- LIMITS OF DISTURBANCE

NOTES:
1) THE OPEN SPACE / LANDSCAPE CONCEPT PLAN IS BEING SUBMITTED WITH THE LOCAL MAP AMENDMENT FOR ILLUSTRATIVE PURPOSES ONLY. THE LANDSCAPE DESIGN AND PLANTING DETAILS WILL BE FINALIZED AT THE TIME OF SITE PLAN.

Professional Certification
I hereby certify that these documents were prepared or approved by me, and that I am a duly licensed Professional Engineer under the Laws of the State of Maryland Lic. No. 35186 Exp. Date: 01.05.2026

PREPARED FOR:
ARCLAND
P.O. BOX 25523
WASHINGTON D.C. 20027
(202)818-9265
ANTHONY@ARCLAND

REVISIONS		
NO.	DESCRIPTION	DATE


TAX MAP HQ122 WSSC 219NW05
PLAT 9530
4TH ELECTION DISTRICT MONTGOMERY COUNTY MARYLAND

**LOT 6
NORTH BETHESDA
INDUSTRIAL CENTER**

PROJ. MGR DCM
DRAWN BY PHR
SCALE AS SHOWN
DATE 08.29.2024

**OPEN SPACE CONCEPT
LOCAL MAP AMENDMENT
H154**

PROJECT NO. 23.193.21
SHEET NO. 1 OF 1

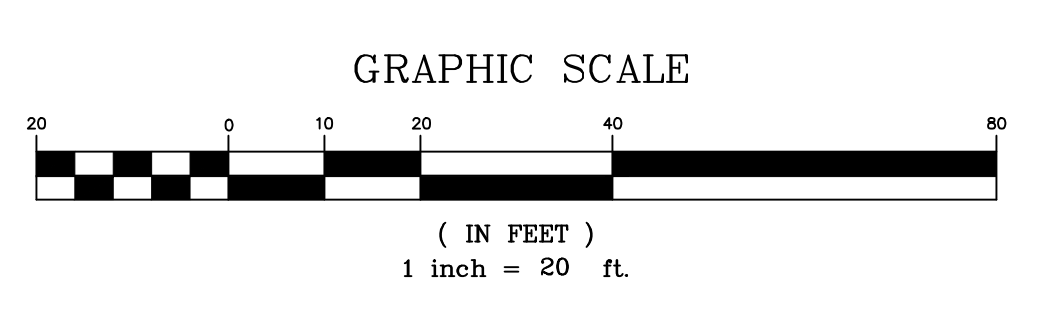

**Exhibit 26
H-154**