

REVISED: 10/22/2014
PROJECT: BENNETT CREEK VETERINARY HOSPITAL
SHEET: A-201



ADDITION

NOT TO SCALE

SOUTHWEST, GREENHOUSE & EMPLOYEE ENTRANCE ELEVATION

SCALE: 1/4" = 1'-0"



NORTHEAST, MAIN ENTRANCE ELEVATION

SCALE: 1/4" = 1'-0"


SOUTHWEST & NORTHEAST ELEVATIONS
SCALE: 1/4" = 1'-0"

ARCHITECTURAL CONCEPTS GROUP, INC.
2115 W. 10TH AVENUE, SUITE 100
DENVER, COLORADO 80202
TEL: 303.733.8888
WWW.ACGROUP.COM

BENNETT CREEK VETERINARY HOSPITAL
OFFICES, SURGICAL SUITE & EXAM ROOMS
7216 G. FREDERICK ROAD
CLARKESBURG, MARYLAND 21784

A-201

Exhibit 10
S-2659-A

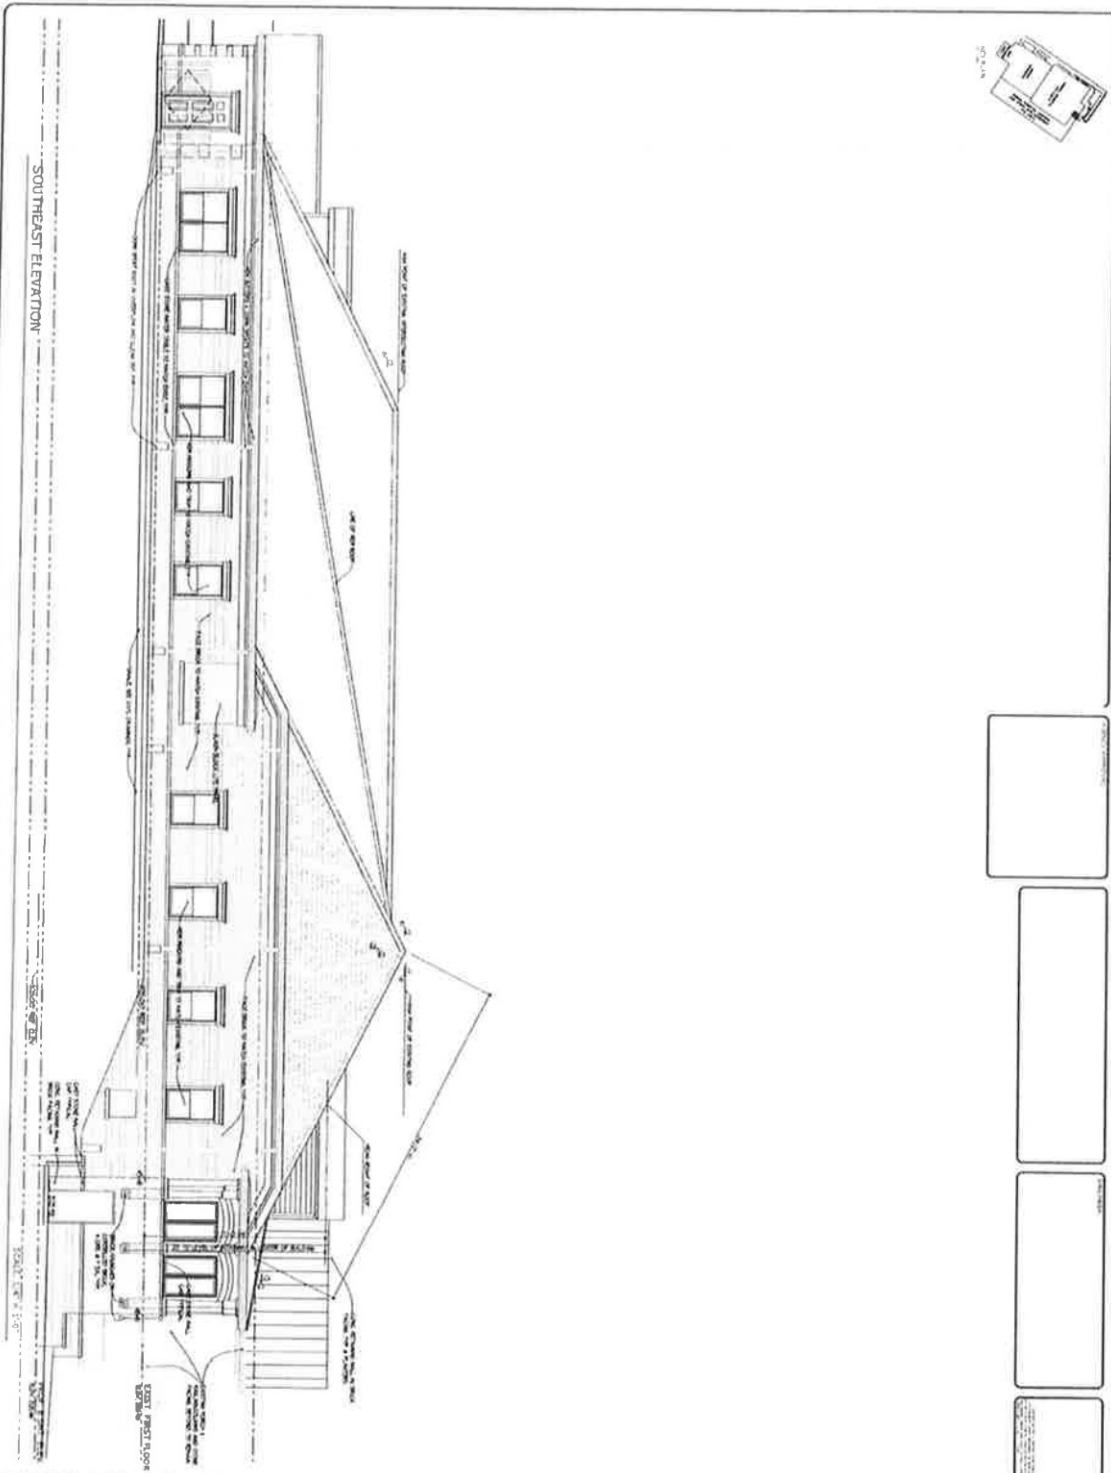

SOUTHEAST ELEVATION

A-202
 202

**BENNETT CREEK
 VETERINARY HOSPITAL**
 OFFICES, SURGICAL SUITE & EXAM ROOMS
 22416 FREDERICK ROAD
 CLARKSBURG, MONTGOMERY CO., MARYLAND


**ARCHITECTURAL
 CONCEPTS GROUP, INC.**
 424 WEST PARKWAY STREET
 FREDERICK, MARYLAND 21701
 TELEPHONE: 301-832-8800
 FAX: archconcp1@gmail.com



SOUTHEAST ELEVATION
 SCALE: 1/4" = 1'-0"

REVISIONS

DATE: 11/14/07 BY: [Name] CHECKED BY: [Name] SCALE: 1/4" = 1'-0" SHEET NO: A-202

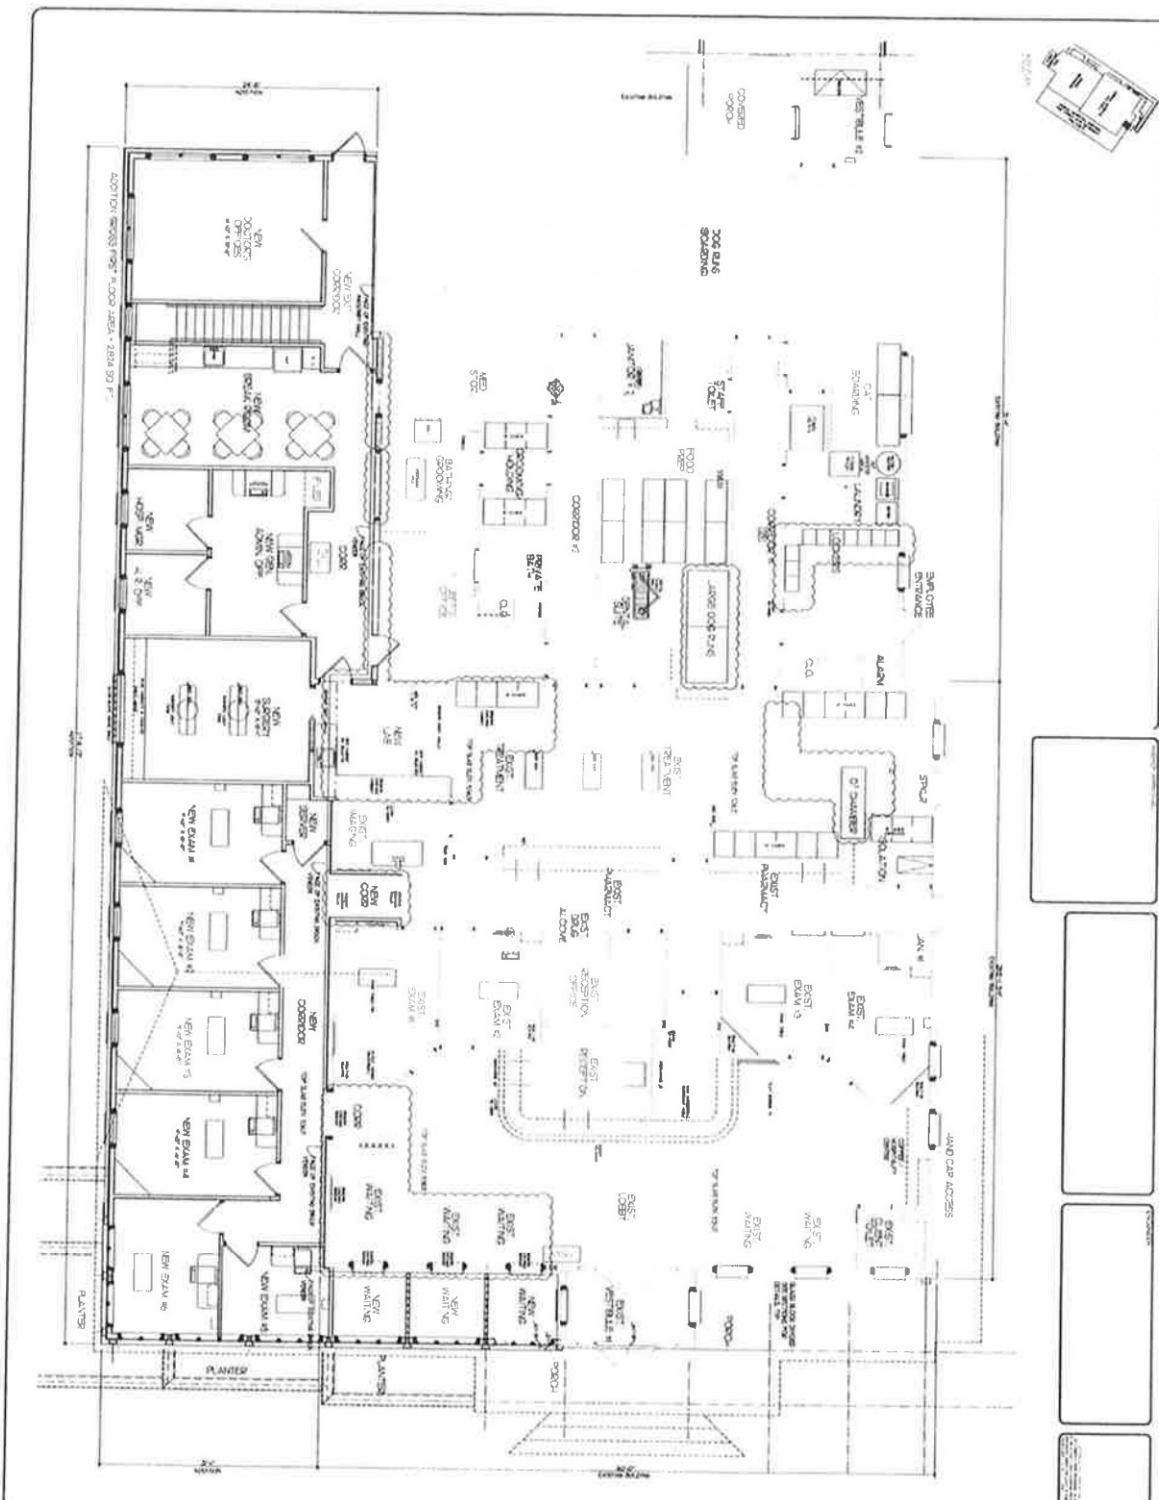

A-102



BENNETT CREEK VETERINARY HOSPITAL
 OFFICES, SURGICAL SUITE & EXAM ROOMS
 22416 FREDERICK ROAD,
 CLARKSBURG, MONTGOMERY CO., MARYLAND

ARCHITECTURAL CONCEPTS GROUP, INC.
 424 WEST PATRICK STREET
 FREDERICK, MARYLAND 21702
 TELEPHONE: 301-631-8900
 E-MAIL: archconcepts@comcast.net



FIRST FLOOR PLAN
 SCALE: 1/4" = 1'-0"

DATE: 11/18/2024

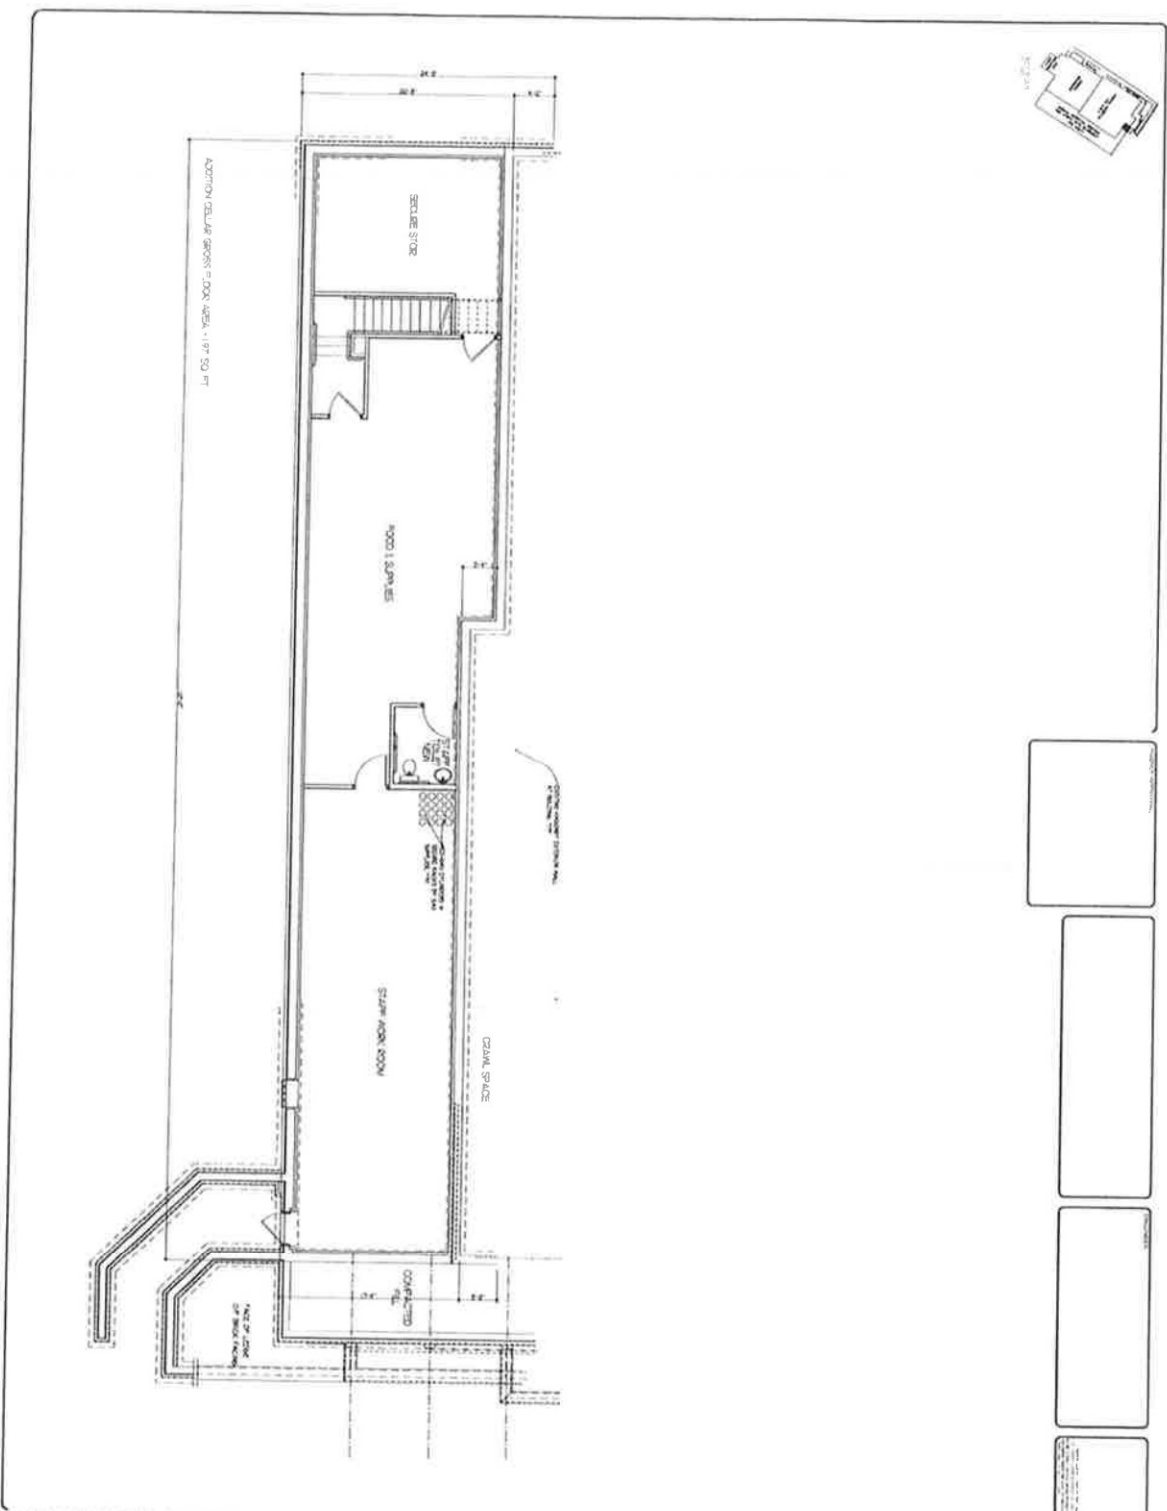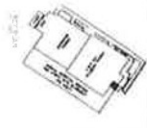

OWNER: **BENNETT CREEK VETERINARY HOSPITAL**
 OFFICES, SURGICAL SUITE & EXAM ROOMS
 22418 FREDERICK ROAD
 CLARKSBURG, MONTGOMERY CO., MARYLAND

ARCHITECT: **ARCHITECTURAL CONCEPTS GROUP, INC.**
 424 WEST PATRICK STREET
 FREDERICK, MARYLAND 21701
 TELEPHONE: 301-893-8900
 FAX: 301-893-8901
 WWW: www.acginc.com



PROJECT: **BASMENT PLAN**
 SCALE: 1/4" = 1'-0"

