

REFER TO TCP 100.01 FOR TAPER LENGTHS


NOTES:

PVMS MESSAGES AND PLACEMENT OF THIS
DEVICE SHALL BE APPROVED BY THE
TRAFFIC OPERATIONS SECTION

THE EDGE OF THE SIGN BOARD OF THE
PVMS SHALL BE PLACED A MINIMUM OF
3' AND NO MORE THAN 8' FROM EDGE LINE



DIRECTION OF TRAFFIC

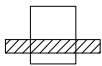


PORTABLE VARIABLE MESSAGE SIGN (PVMS)



TRAFFIC DRUMS
OR CONES

S²=10 FT.

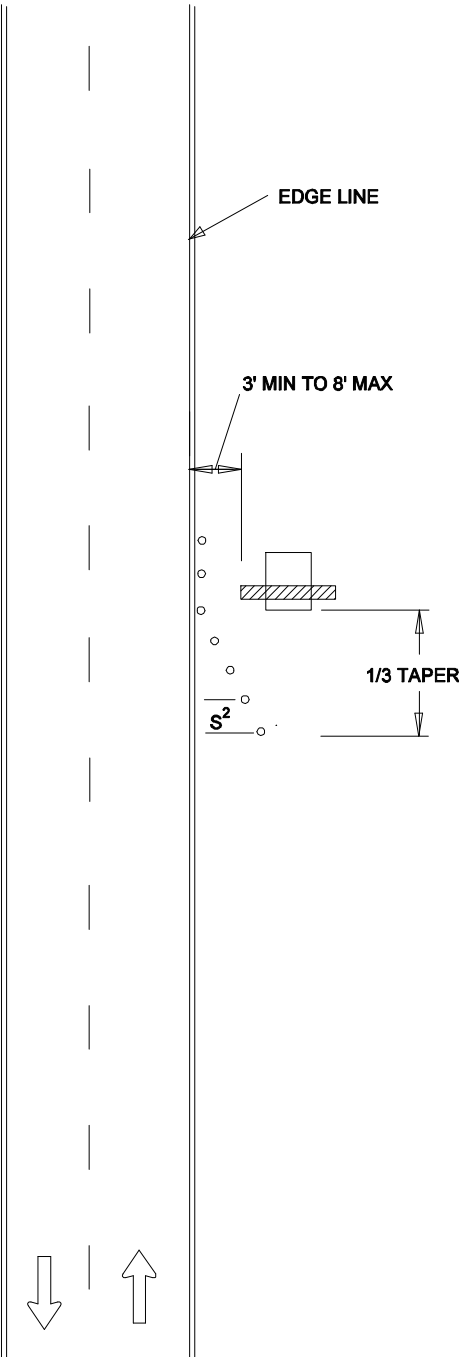

REVISION BY	DATE	APPROVED

DATE 07-01-14	TRAFFIC OPERATIONS SECTION MONTGOMERY COUNTY, MARYLAND
DES. BY MCDPWT	
DRAWN BY TCLE	PORTABLE VARIABLE MESSAGE SIGN PLACEMENT
SCALE NTS	APPROVED _____ CHIEF, TRAFFIC OPERATIONS SECTION STANDARD TCP-100.02 _____ OF _____ SHEETS