


NOTE: ACCESS POINTS WITHIN LANE CLOSURE
SHALL BE CONTROLLED BY FLAGGER(S)

REFER TO TCP 100.01 FOR SIGN
SPACING, TAPER LENGTHS AND
BUFFER ZONE LENGTHS

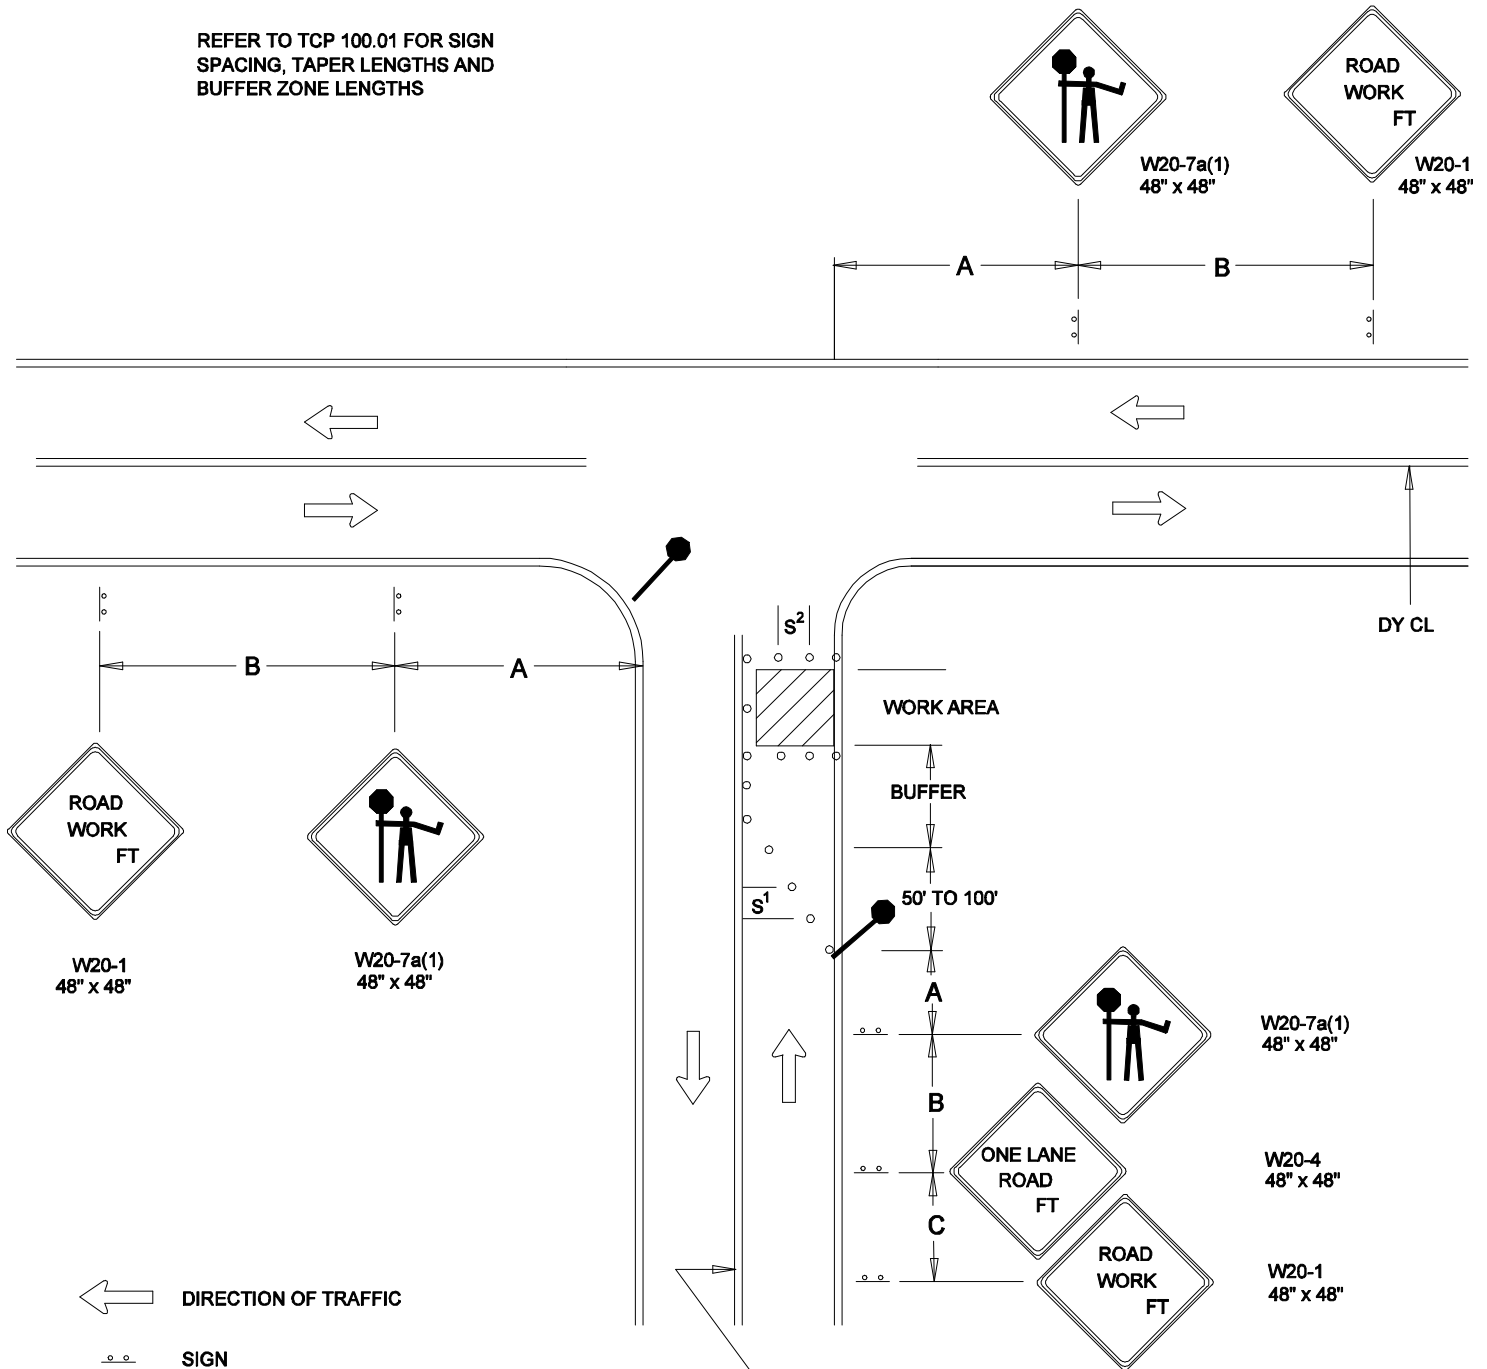

← DIRECTION OF TRAFFIC

○ SIGN

▨ WORK SITE

● FLAGGER

○ TRAFFIC DRUMS
OR CONES

$S^1=30$ FT.

$S^2=10$ FT.

DY CL

DATE	07-01-14	TRAFFIC OPERATIONS SECTION MONTGOMERY COUNTY, MARYLAND	
DES. BY	MCDPWT		
DRAWN BY	TCLE	FLAGGING CONTROL AT 3 - LEG INTERSECTION (3)	
SCALE	NTS	APPROVED	
		CHIEF, TRAFFIC OPERATIONS SECTION	
		STANDARD TCP-105.05 OF SHEETS	

REVISION BY	DATE	APPROVED