


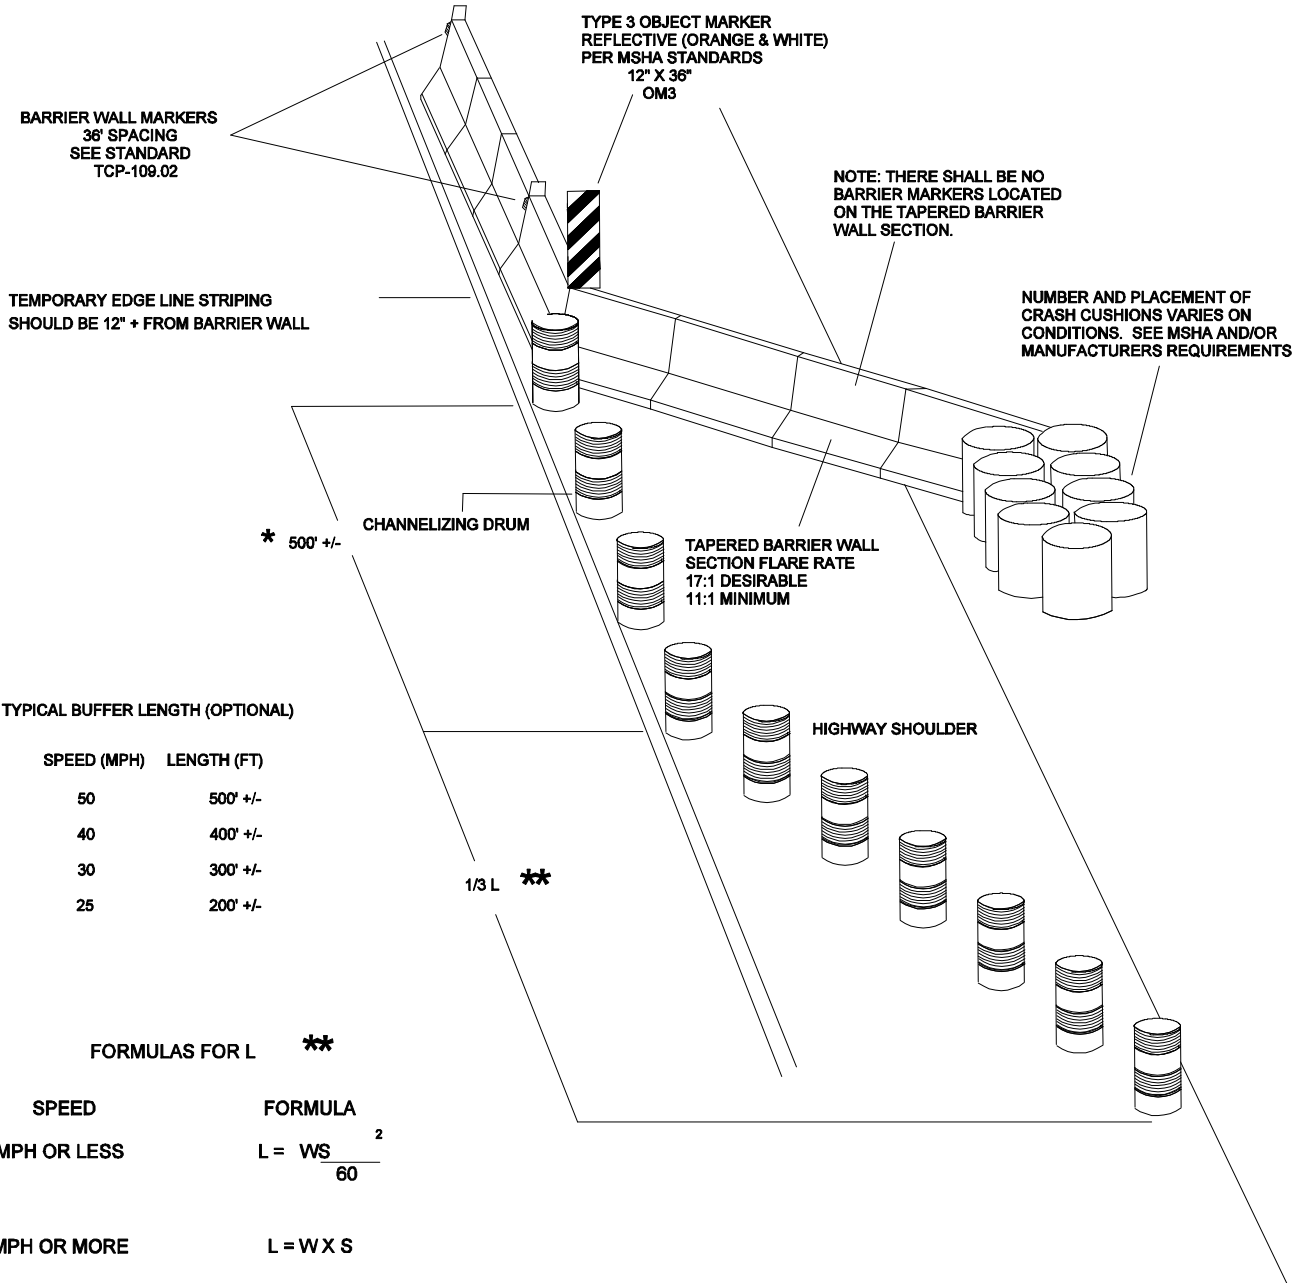

L = TAPER LENGTH IN FEET

W = WIDTH OF OFFSET IN FEET

S = POSTED SPEED, OFF-PEAK
85TH PERCENTILE SPEED PRIOR
TO WORK STARTING, OR THE
ANTICIPATED OPERATING SPEED
IN MPH.

			DATE 07-01-14	TRAFFIC OPERATIONS SECTION MONTGOMERY COUNTY, MARYLAND
			DES. BY MCDPWT	
REVISION BY	DATE	APPROVED	DRAWN BY TCLE	ADVANCE CHANNELIZATION AND PROTECTION FOR BARRIER FLARE SECTIONS
			SCALE NTS	APPROVED _____ CHIEF, TRAFFIC OPERATIONS SECTION
			STANDARD TCP-109.01 _____ OF _____ SHEETS	