


REFER TO TCP 100.01 FOR SIGN
SPACING AND TAPER LENGTHS

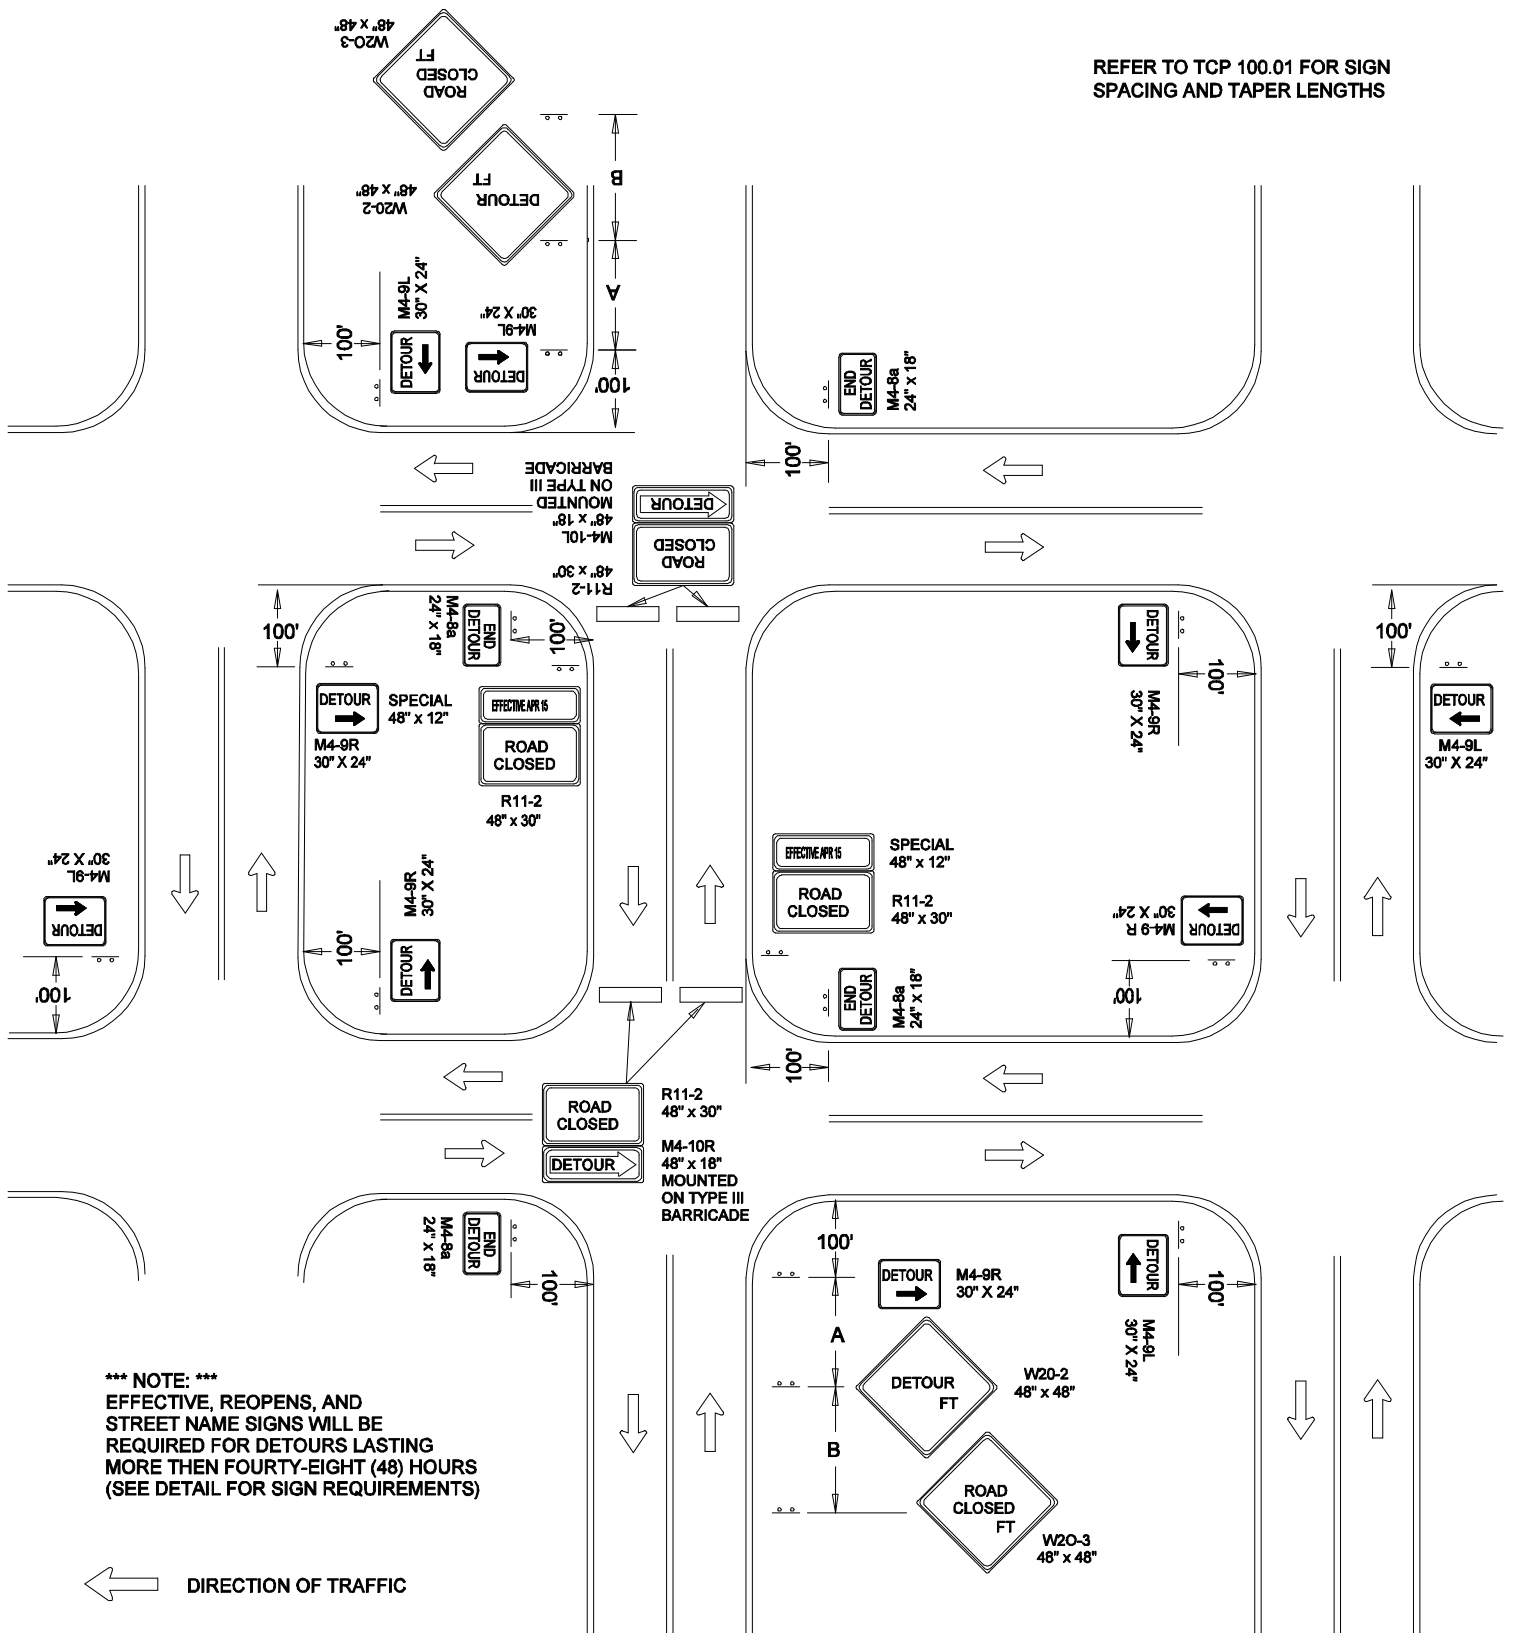

*** NOTE: ***
EFFECTIVE, REOPENS, AND
STREET NAME SIGNS WILL BE
REQUIRED FOR DETOURS LASTING
MORE THEN FOURTY-EIGHT (48) HOURS
(SEE DETAIL FOR SIGN REQUIREMENTS)

← DIRECTION OF TRAFFIC

— SIGN

▨ WORK SITE

— TYPE III BARRICADE

○ TRAFFIC DRUMS
OR CONES

S¹=30 FT.

S²=10 FT.

REVISION BY	DATE	APPROVED

DATE 07-01-12	TRAFFIC OPERATIONS SECTION MONTGOMERY COUNTY, MARYLAND
DES. BY MCDPWT	
DRAWN BY TCLE	TRAFFIC CONTROL FOR TEMPORARY DETOUR
SCALE NTS	APPROVED _____ CHIEF, TRAFFIC OPERATIONS SECTION
	STANDARD TCP-110.02 OF SHEETS