





DISPLAY B

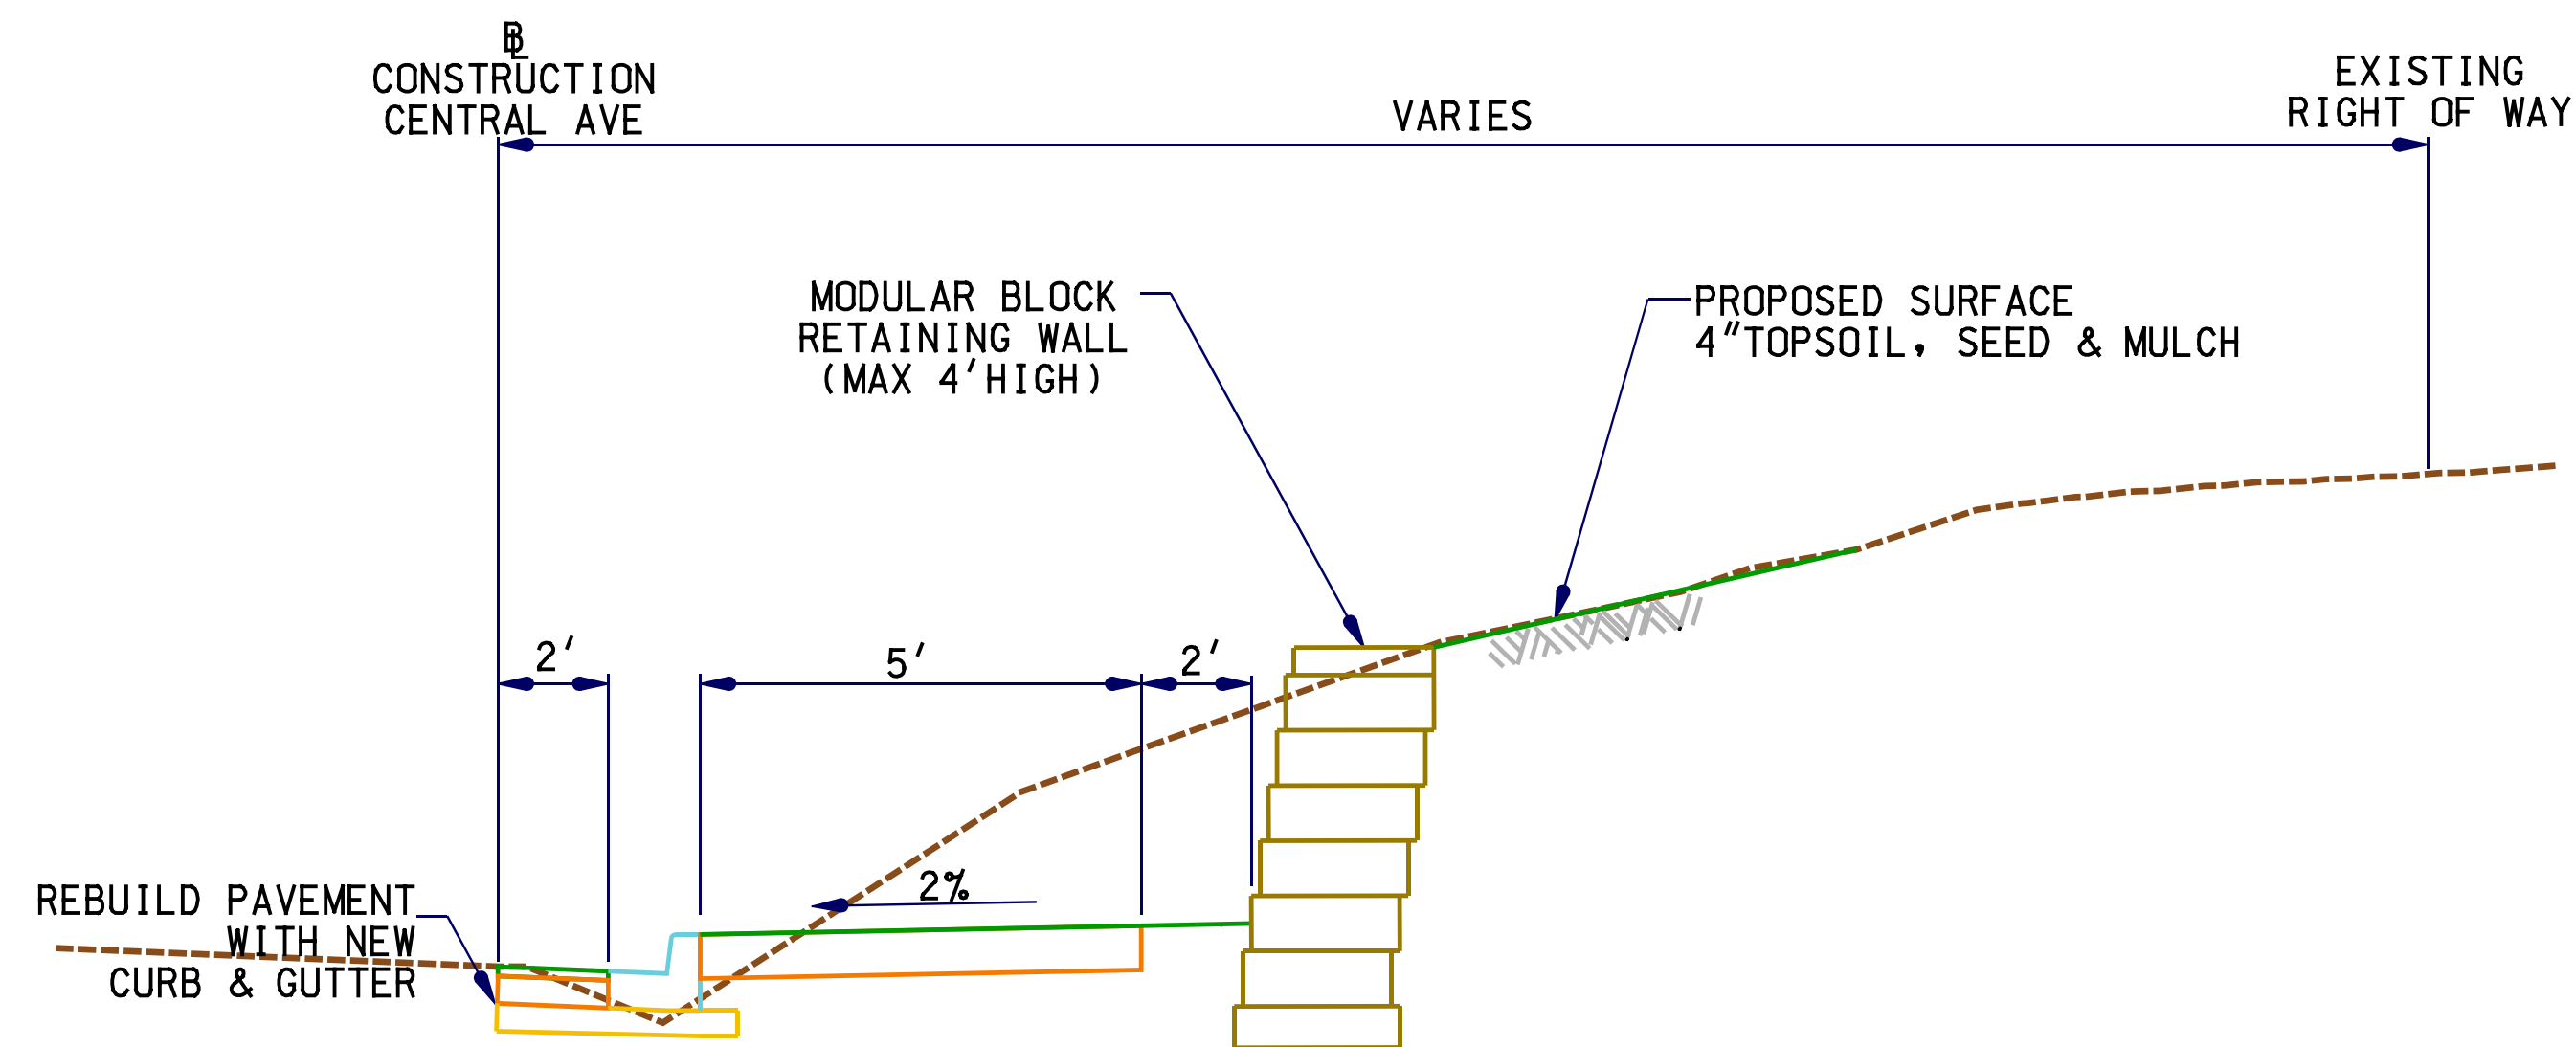

CENTRAL AVE SIDEWALK – TYPICAL SECTION WITH BLOCK WALL

STA. 25+50 TO STA. 26+50


NOT TO SCALE

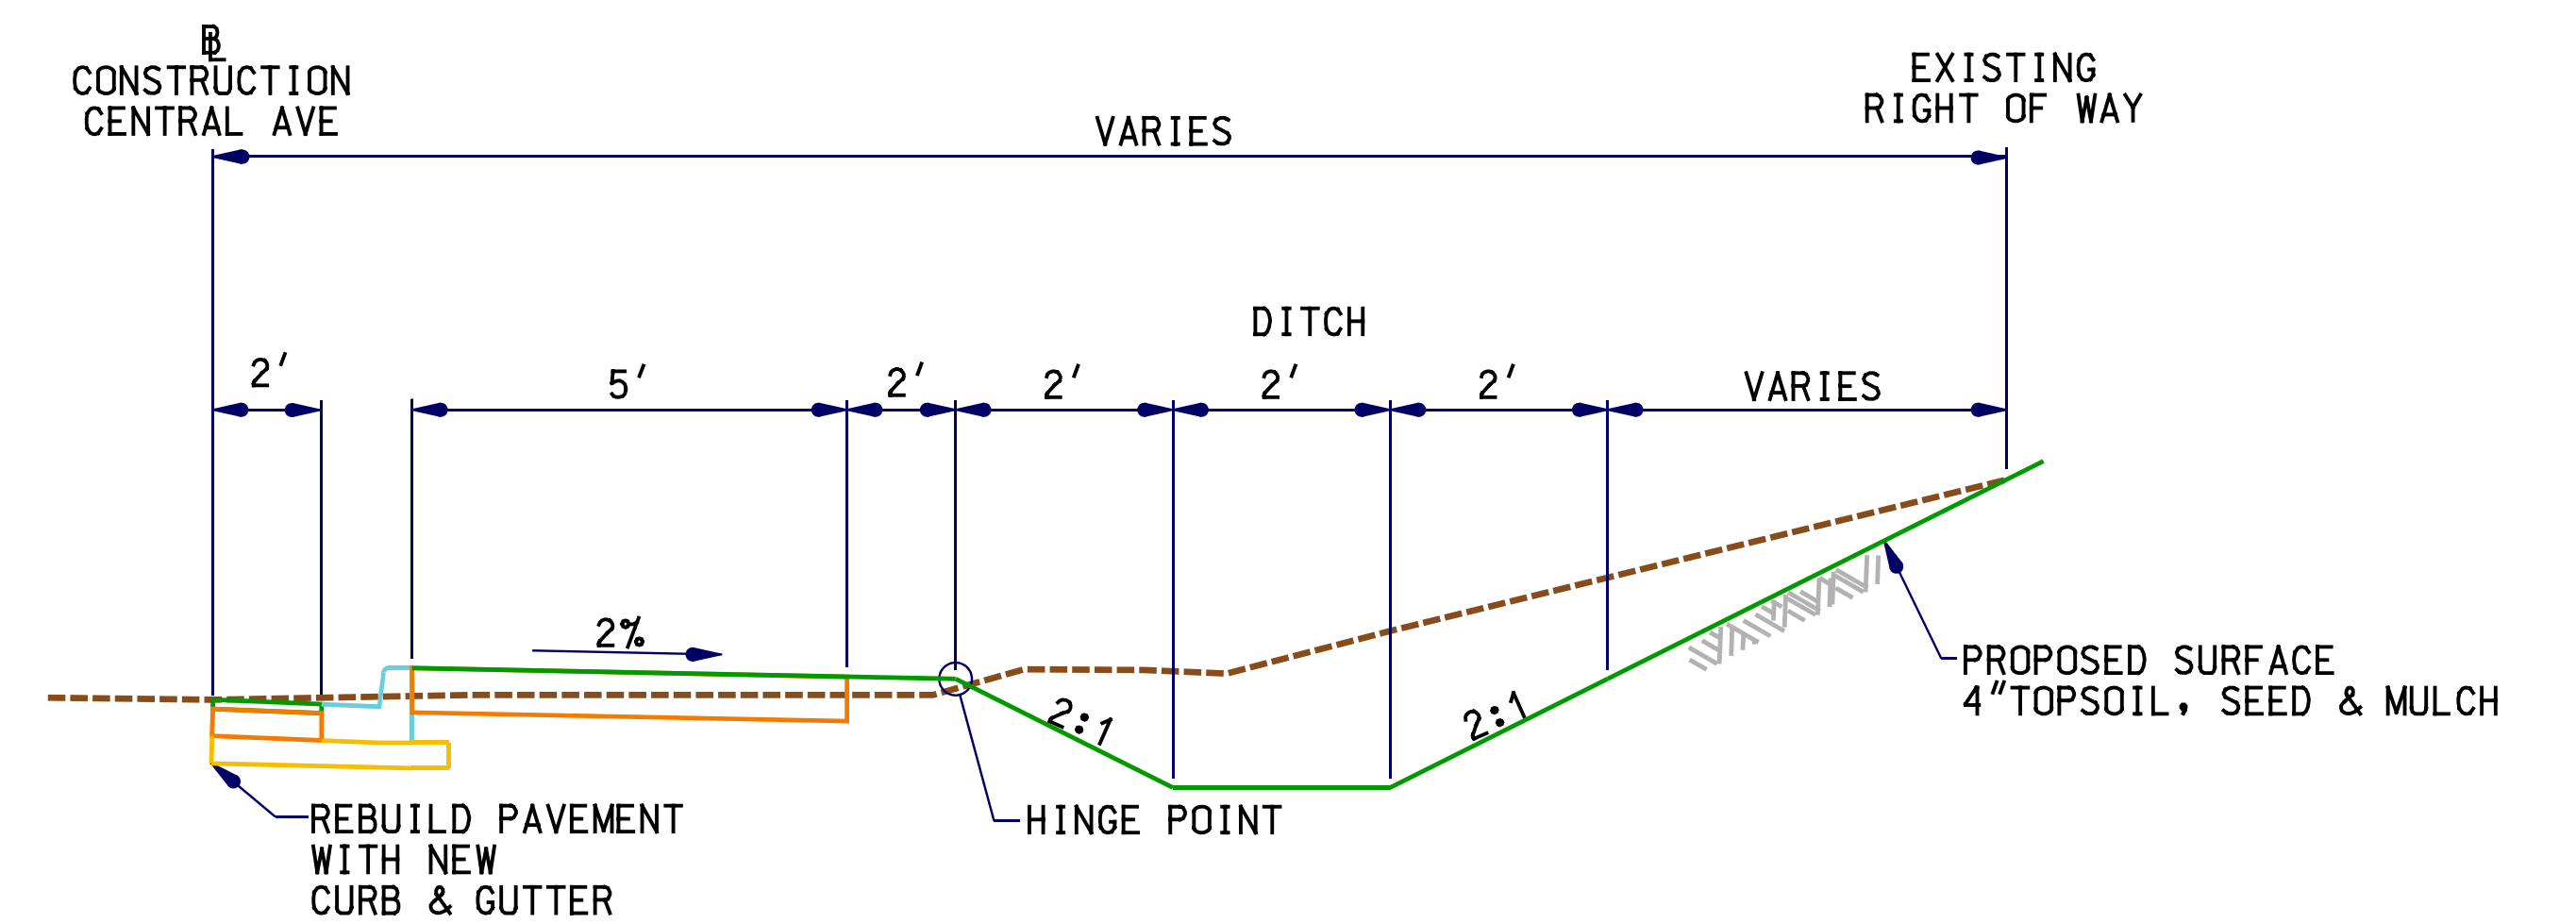

CENTRAL AVE SIDEWALK – FLAT BOTTOMED DITCH SECTION DRAINING AWAY FROM ROAD

STA. 27+00 TO STA. 27+50


NOT TO SCALE

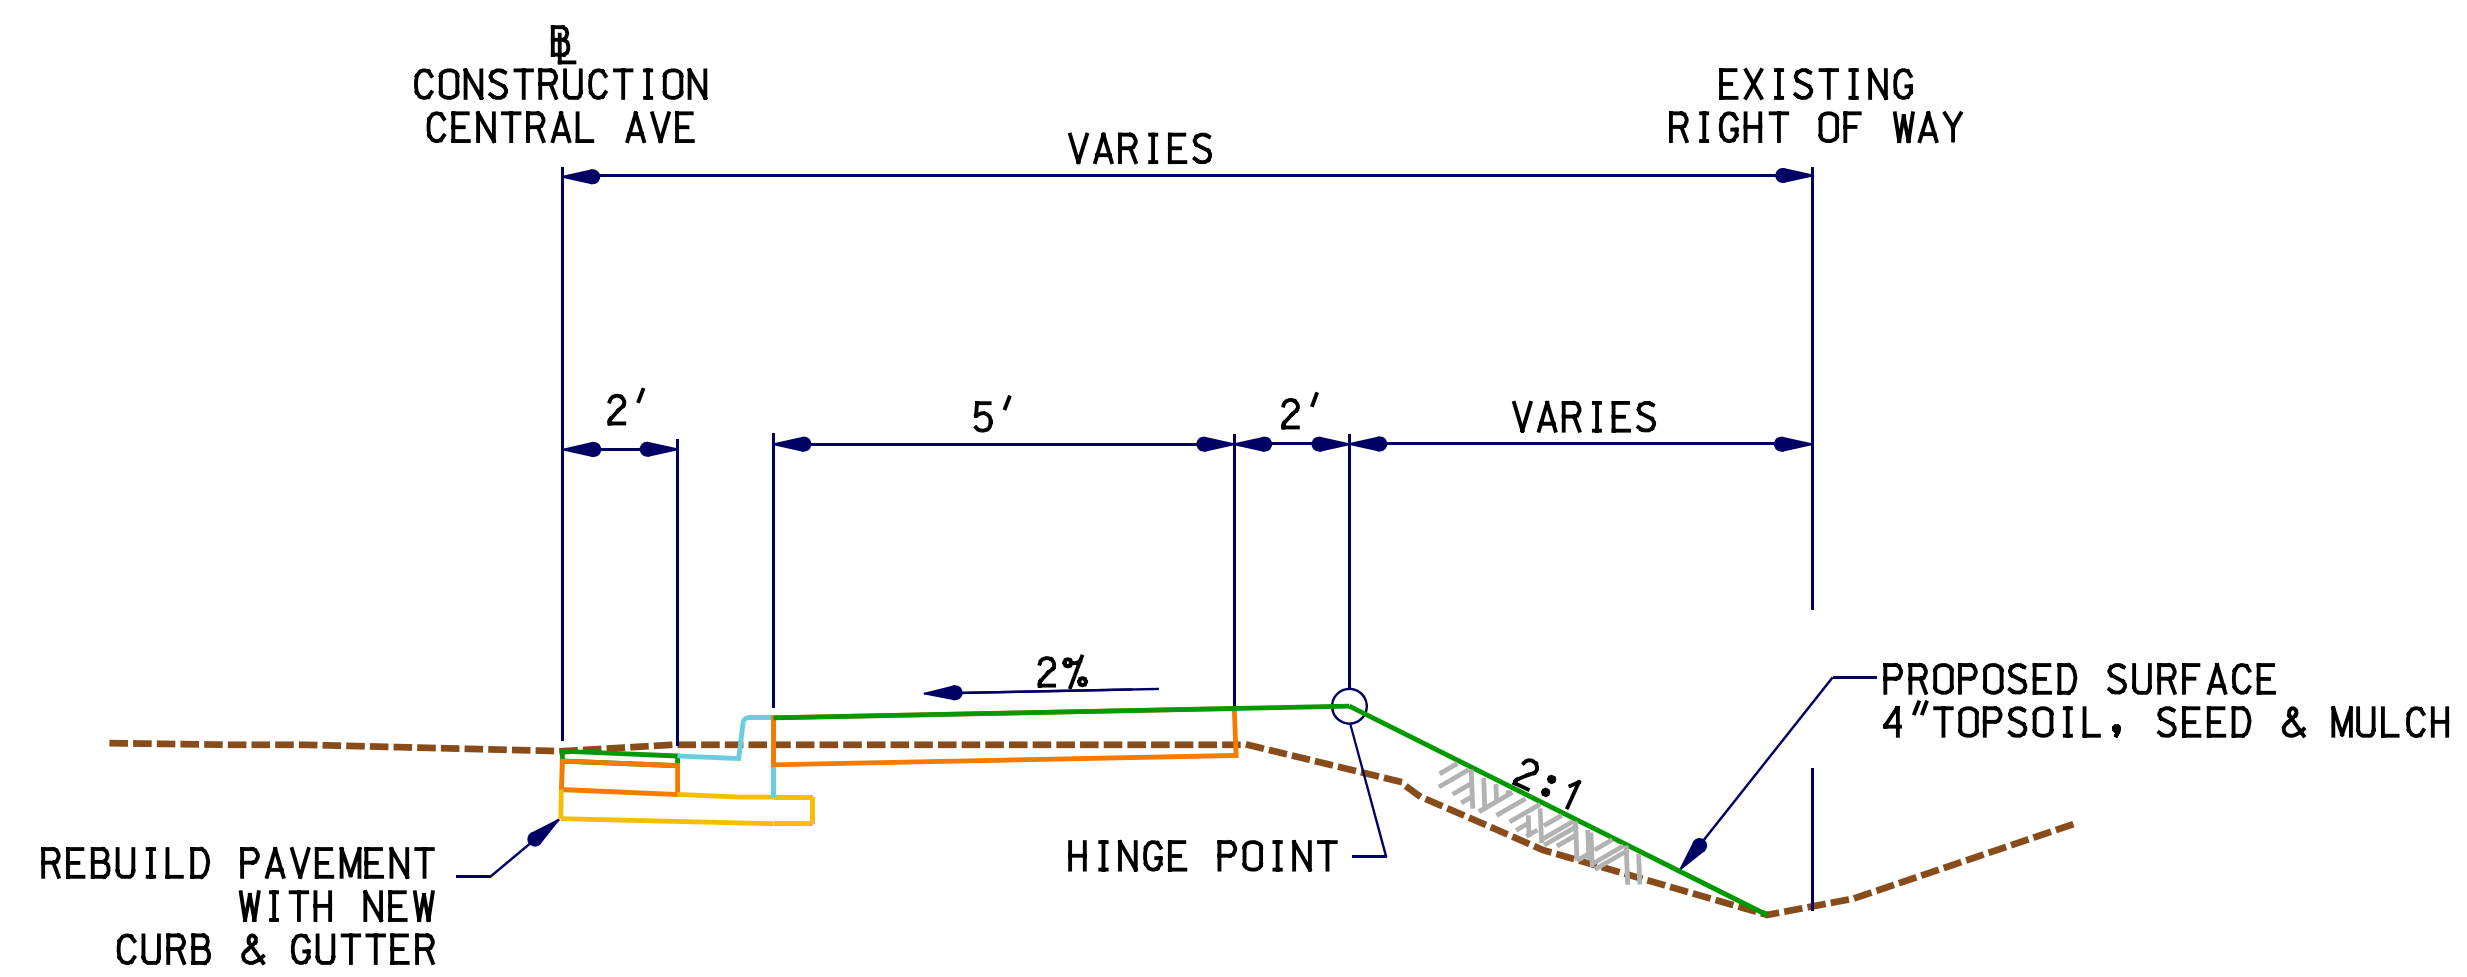

CENTRAL AVE SIDEWALK – FILL SECTION DRAINING TOWARDS ROAD

STA. 26+50 TO STA. 27+00

NOT TO SCALE

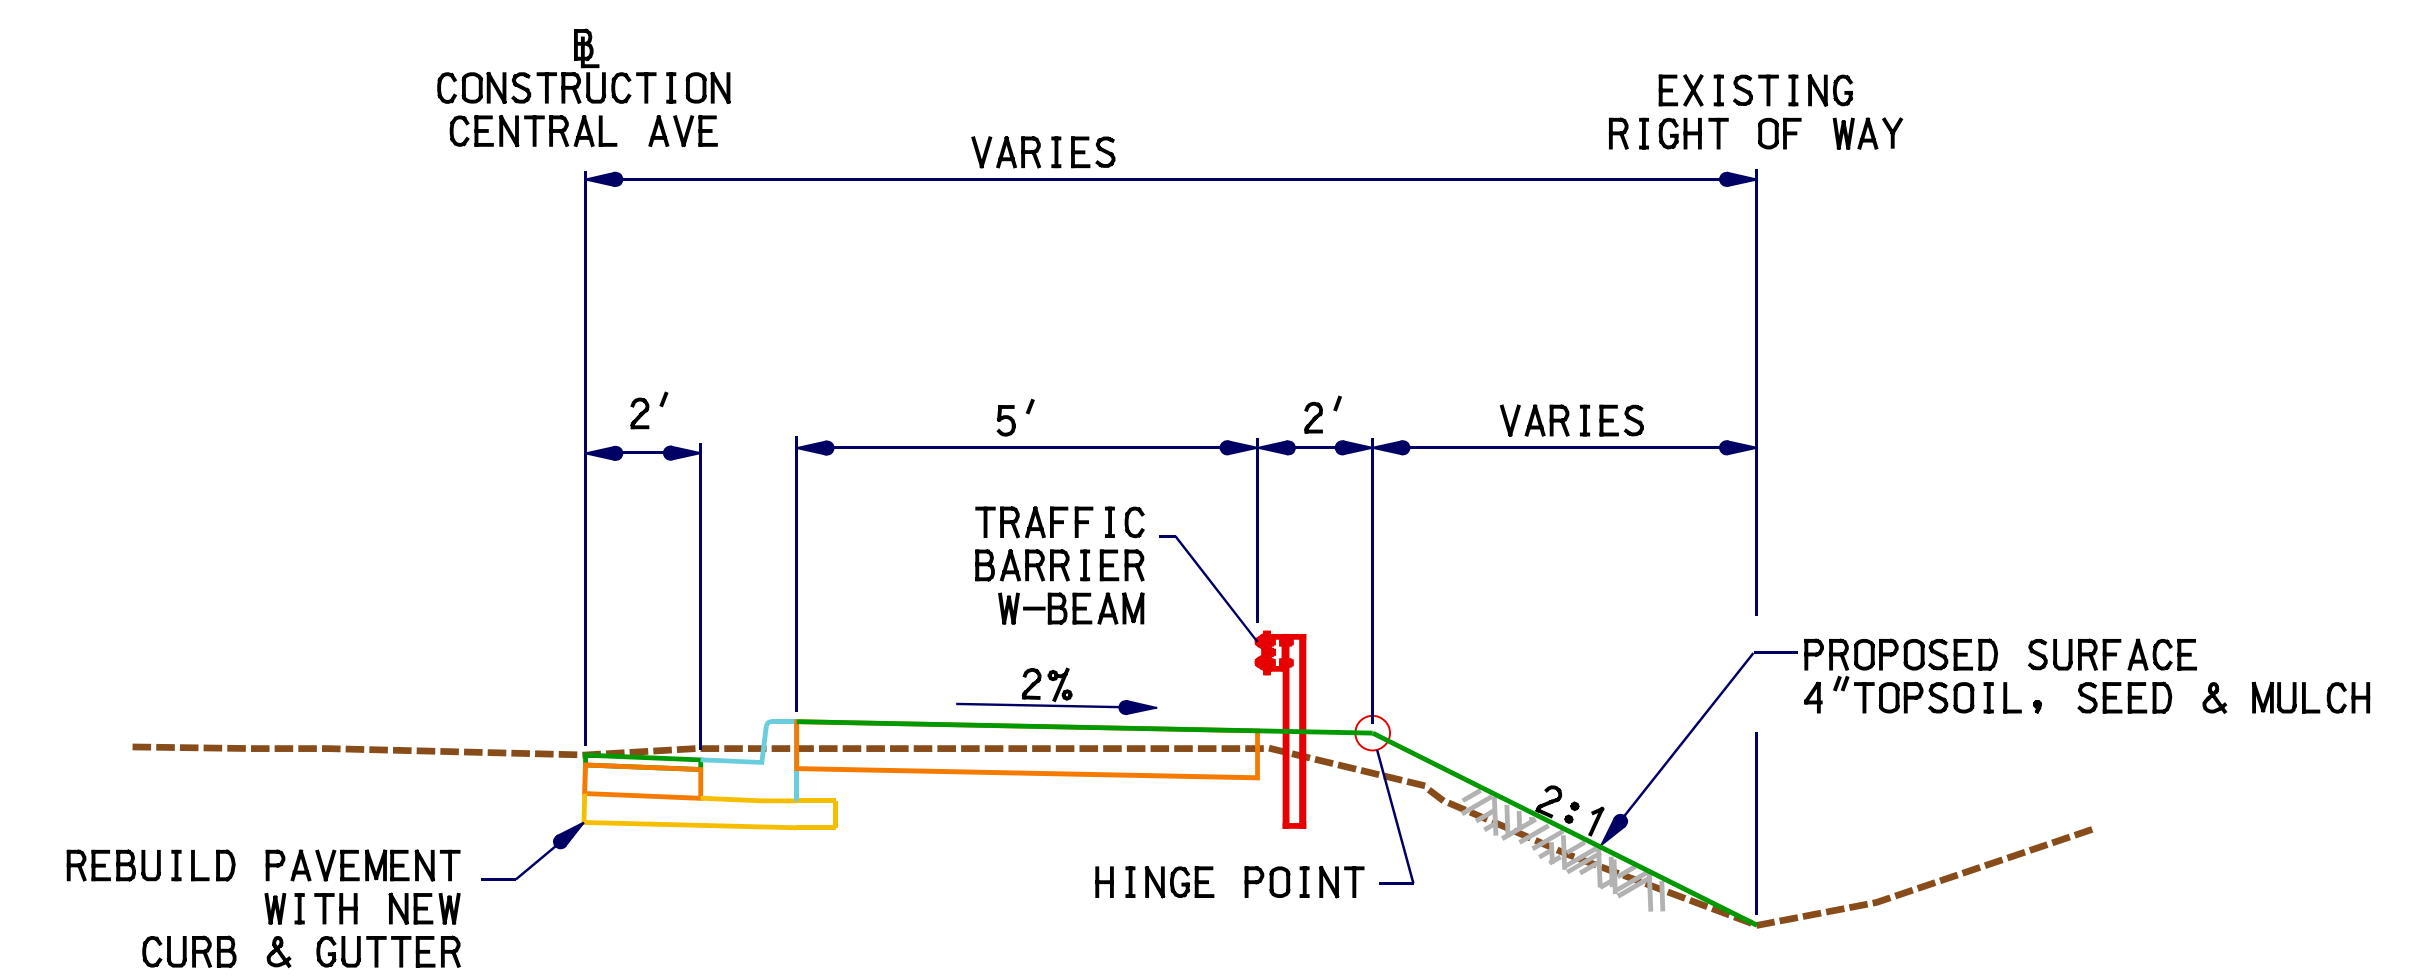

CENTRAL AVE & OAKMONT AVE – FILL DRAINING AWAY FROM ROAD

STA. 27+50 TO STA. 36+80

NOT TO SCALE