



# MONTGOMERY COUNTY EXECUTIVE ORDER

Offices of the County Executive • 101 Monroe Street • Rockville, Maryland 20850

Subject Fire Lane Establishment Order for AAA Automotive Care Facility	Executive Order No. 115-13	Subject Suffix
Originating Department Montgomery County Fire and Rescue Service	Department Number MCFRS 19-13	Effective Date 6/25/2013

### Fire Lane Establishment Order

Pursuant to Section 22 - 33, Montgomery County Code, 1971, as amended, you are hereby notified that a Fire Lane has been established as described in this order. You are hereby ordered to post fire lane signs and paint curbs/pavement (painting optional) as identified below. When signs and paint work (painting optional) have been completed, this order will authorize the enforcement of this Fire Lane by appropriate police and fire officials. Compliance with this order must be achieved within 30 days of receipt.

LOCATION: 16045 Shady Grove Rd.  
\_\_\_\_\_  
\_\_\_\_\_

All areas where indicated by signs and paint.

- SIGNS - - (See attached diagram for location of sign placement)



\$250 FINE

FIRE LANE

Signs must be posted so that it is not possible to park a vehicle without being in sight of a sign. Signs may be no further apart than 100 feet

\_\_\_\_\_  
(Red letters on white background)


- PAINT - - (See attached diagram if painting).

Paint must be traffic yellow with lines of sufficient width to be readily identifiable/readable by motor vehicle operators.

\_\_\_\_\_  
Fire Chief, Montgomery County Fire and Rescue Service

SHADY GROVE ROAD  
(120' R/W)

PLEASANT ROAD (60' R/W)

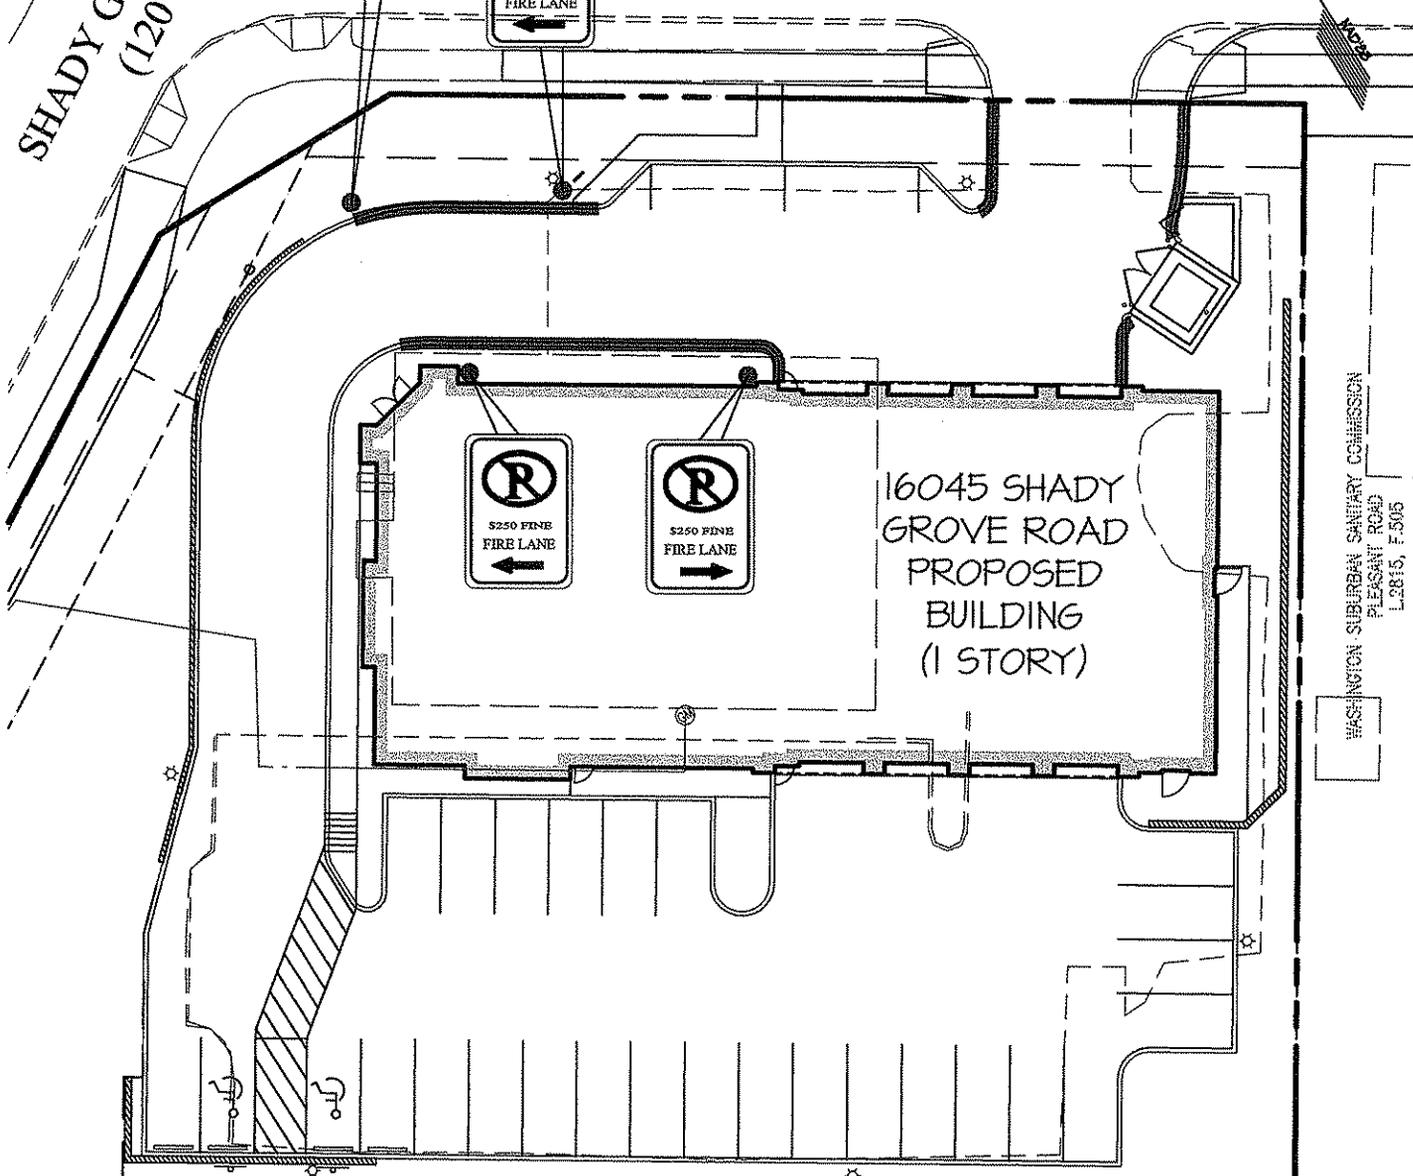

WASHINGTON SUBURBAN SANITARY COMMISSION  
PLEASANT ROAD  
L.2815, F.505

**LEGEND**

CURB PAINTING

"NO PARKING FIRE LANE" SIGN

© GLW 2013

**FIRE LANE ORDER FOR:**  
16045 SHADY GROVE ROAD  
ROCKVILLE, MD 20850

**MICHEL C. ZETTS SUBDIVISION**  
LOT 16, BLOCK B

**GLW** GUTSCHICK LITTLE & WEBER, P.A.

CIVIL ENGINEERS, LAND SURVEYORS, LAND PLANNERS, LANDSCAPE ARCHITECTS  
3909 NATIONAL DRIVE - SUITE 250 - BURTONSVILLE OFFICE PARK  
BURTONSVILLE, MARYLAND 20886  
TEL: 301-421-4024 BAL: 410-880-1820 DC/VA: 301-989-2524 FAX: 301-421-4186

DES. TML

DRN. AEB

CHK. TML

PREPARED FOR :  
AAA MID ATLANTIC, INC.  
1 RIVER PLACE  
WILMINGTON, DE 19801

ATTN: RYAN DOHERTY  
TEL: (704) 731-8067

G. L. W. No. 12042

ZONING C-3

TAX MAP/GRID FS-62

DATE JUNE, 2013

SCALE 1"=30'

SHEET 1 OF 2



L:\CADD\DRAWINGS\12042\PLANS BY GLW\EXHIBITS\12042 FIRE LANE ORDER.dwg  
PLOTTED: 6/24/2013 8:32 AM, LAST SAVED: 6/19/2013 3:39 PM, PLOTTED BY: Anne E. Zell



←100 ft.→



←100 ft.→

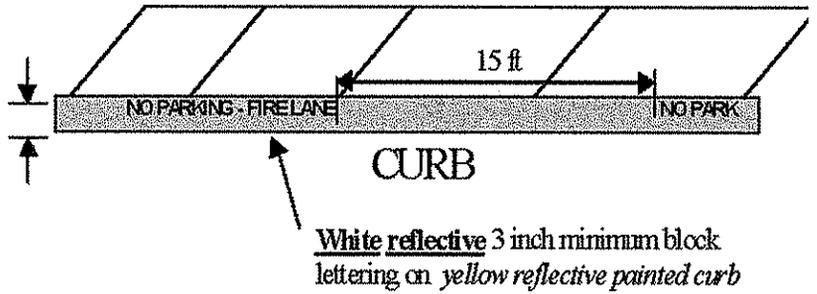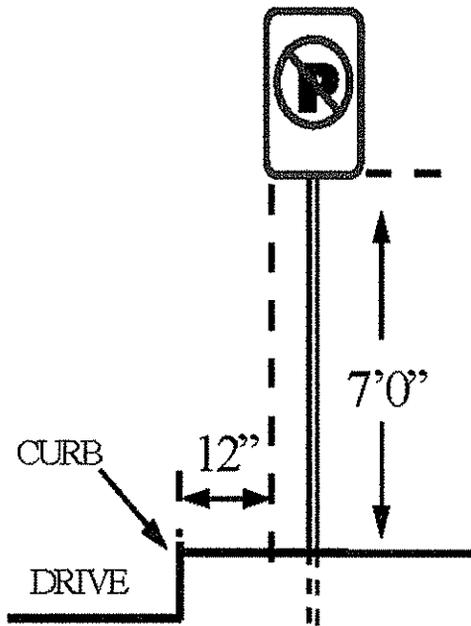

**Curb Painting Diagram**

© GLW 2013

**FIRE LANE ORDER FOR:**  
16045 SHADY GROVE ROAD  
ROCKVILLE, MD 20850

**MICHEL C. ZETTS SUBDIVISION**  
LOT 16, BLOCK B

**GLW** GUTSCHICK LITTLE & WEBER, P.A.

CIVIL ENGINEERS, LAND SURVEYORS, LAND PLANNERS, LANDSCAPE ARCHITECTS  
3909 NATIONAL DRIVE - SUITE 250 - BURTONSVILLE OFFICE PARK  
BURTONSVILLE, MARYLAND 20866  
TEL: 301-421-4024 BAL: 410-880-1620 DC/VA: 301-888-2524 FAX: 301-421-4186

DES. TML

DRN. AEB

CHK. TML

PREPARED FOR :

AAA MID ATLANTIC, INC.  
1 RIVER PLACE  
WILMINGTON, DE 19801

ATTN: RYAN DOHERTY  
TEL: (704) 731-8067

G. L. W. No. 12042

ZONING C-3

TAX MAP/GRID FS-62

DATE JUNE, 2013

SCALE 1"=30'

SHEET 2 OF 2