



MONTGOMERY COUNTY EXECUTIVE ORDER

Offices of the County Executive • 101 Monroe Street • Rockville, Maryland 20850

Subject Fire Lane Establishment Order for Clarksburg Child Care Center	Executive Order No. 152-16	Subject Suffix
Originating Department Montgomery County Department of Permitting Services	Department Number MCDPS 44-16	Effective Date 9/23/2016

Fire Lane Establishment Order

Pursuant to Section 22 - 33, Montgomery County Code, 1971, as amended, you are hereby notified that a Fire Lane has been established as described in this order. You are hereby ordered to post fire lane signs and paint curbs/pavement (painting optional) as identified below. When signs and paint work (painting optional) have been completed, this order will authorize the enforcement of this Fire Lane by appropriate police and fire officials. Compliance with this order must be achieved within 30 days of receipt.

LOCATION: 22929 Frederick Rd.

All areas where indicated by signs and paint.

SIGNS -- (See attached diagram for location of sign placement)



\$250 FINE

FIRE LANE

Signs must be posted so that it is not possible to park a vehicle without being in sight of a sign. Signs may be no further apart than 100 feet

(Red letters on white background)

PAINT -- (See attached diagram if painting).


Paint must be traffic yellow with lines of sufficient width to be readily identifiable/readable by motor vehicle operators.



Fire Marshal, Montgomery County Department of Permitting Services

C.K. & P.
L-088
R-200

LARA REBECCA
L-031
R-200

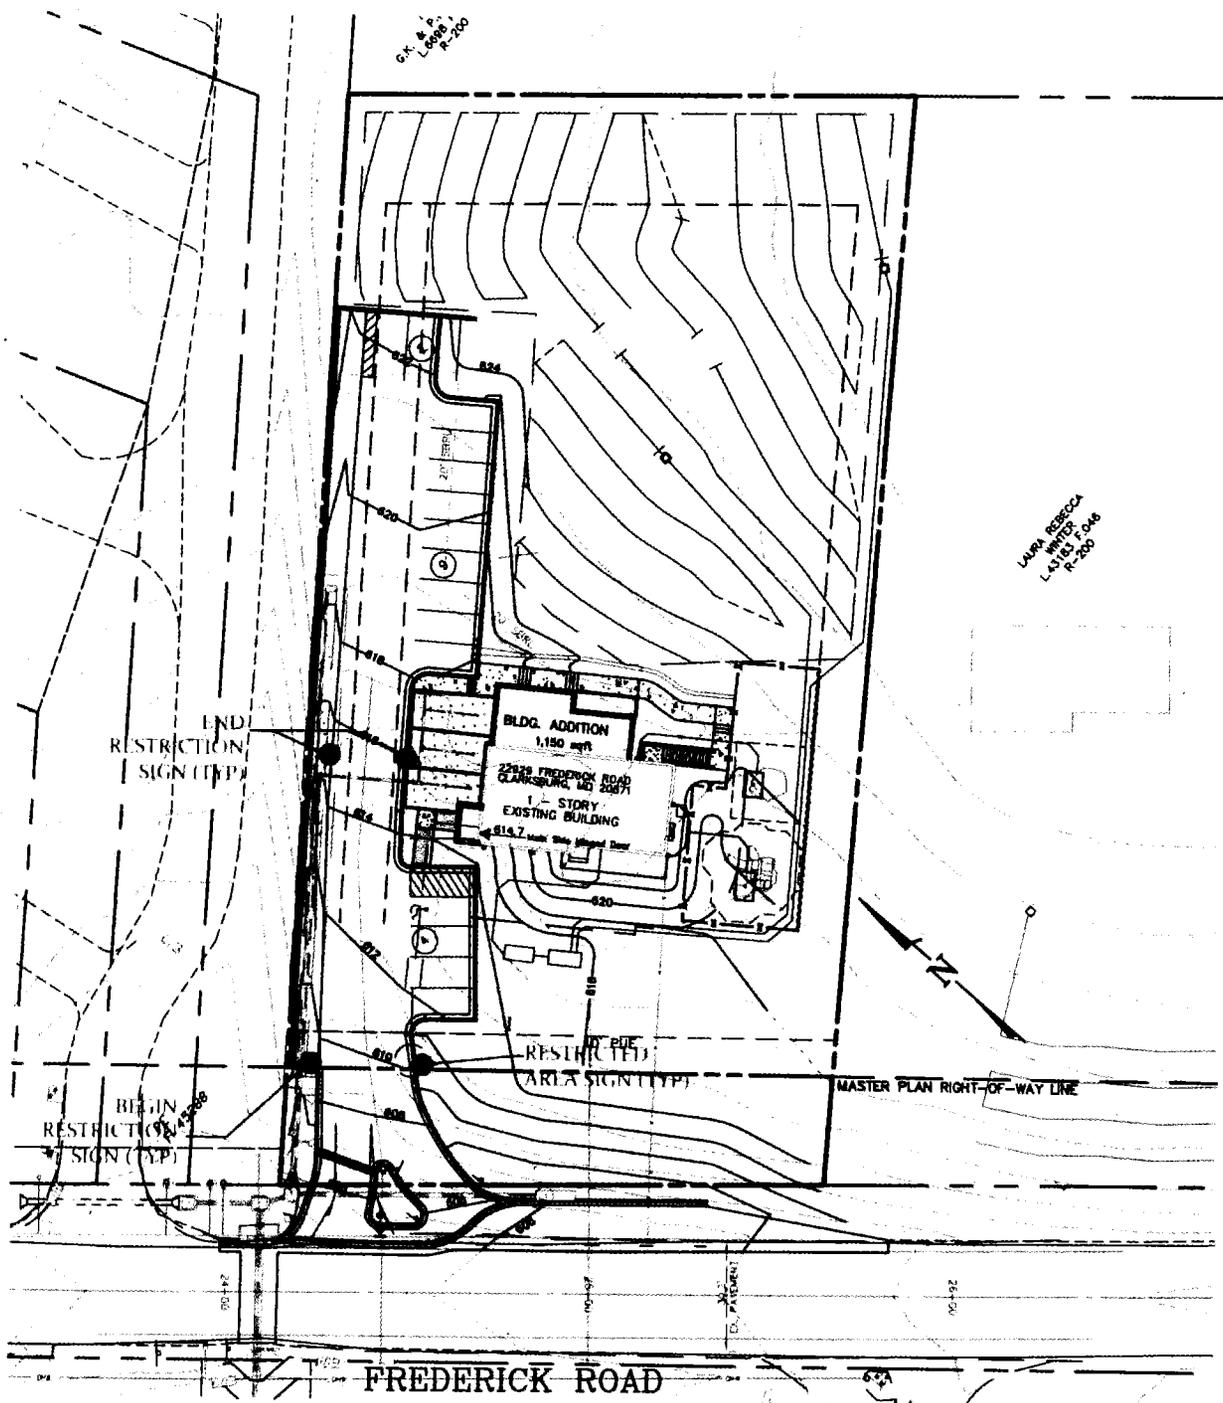

RESTRICTION SIGN (TYP)

BLDG. ADDITION
1,150 sqft


2225 FREDERICK ROAD
CLARKSBURG, MD 20871
1 - STORY
EXISTING BUILDING

RESTRICTION SIGN (TYP)

MASTER PLAN RIGHT-OF-WAY LINE

FREDERICK ROAD

GRAPHIC SCALE

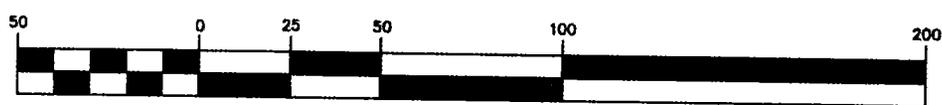

(IN FEET)
1 inch = 50 ft.

LEGEND

● FIRE LANE SIGN

FIRE SIGNAGE PLAN
PARCEL P696
CLARKSBURG CHILDCARE CENTER
 L. 3507 F.64
 2ND ELECTION DISTRICT - MONTGOMERY COUNTY - MARYLAND

MHG Macris, Hendricks & Glascock, P.A.
 Engineers • Planners
 Landscape Architects • Surveyors

6220 Highmen Road, Suite 120
 Montgomery Village, Maryland
 20886-1279

Phone 301 670 0840
 Fax 301 948 0893
 www.mhga.com

Proj. Mgr. LEW	Designer LEW
Date 08-13-18	Scale 1" = 50'
Project No. 2010.147.12	Sheet 1 of 2

11014712_01.dwg Copyright © 2015 Macris, Hendricks & Glascock, P.A.

The diagrams below indicate the types of signs that may be used and the placement of these signs with the appropriate arrows.





Either type may be used provided the same type is used consistently.




←100 ft.→

←100 ft.→

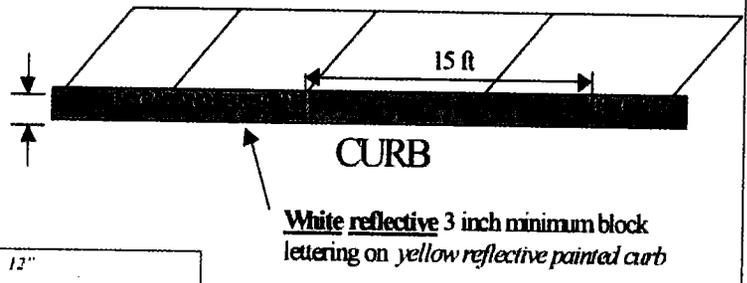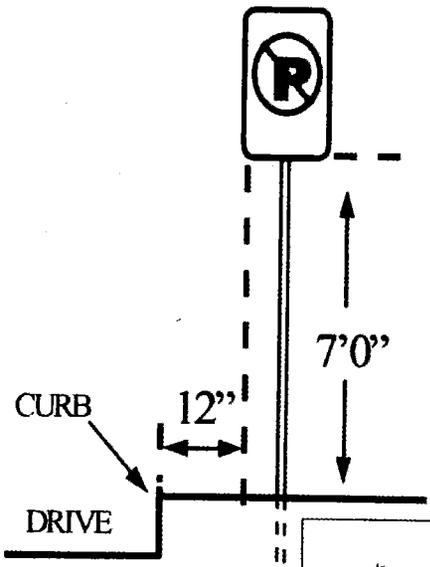

Curb Painting Diagram

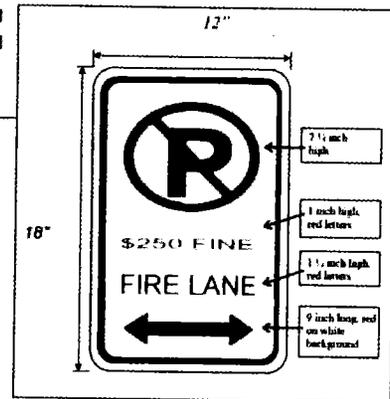

FIRE SIGNAGE DETAILS
PARCEL P696
CLARKSBURG CHILDCARE CENTER
 L. 3507 F.64
 2ND ELECTION DISTRICT - MONTGOMERY COUNTY - MARYLAND

	Macris, Hendricks & Glascock, P.A. Engineers • Planners Landscape Architects • Surveyors		Proj. Mgr. LEW	Designer LEW	
	6220 Wignam Road, Suite 120 Montgomery Village, Maryland 20885-1278		Phone 301.670.0640 Fax 301.948.0983 www.mhga.com	Date 09-13-16	Scale NONE
			Project No. 2010.147.12	Sheet 2 of 2	

11/10/16/16/16/12_01.dwg - Copyright © 2015 Macris, Hendricks & Glascock, P.A.