



# MONTGOMERY COUNTY EXECUTIVE ORDER

Offices of the County Executive • 101 Monroe Street • Rockville, Maryland 20850

Subject Fire Lane Establishment Order for Greenbriar at Norbeck Crossing	Executive Order No. 33-14	Subject Suffix
Originating Department Montgomery County Fire and Rescue Service	Department Number MCFRS 8-14	Effective Date 3/4/2014

### Fire Lane Establishment Order

Pursuant to Section 22 - 33, Montgomery County Code, 1971, as amended, you are hereby notified that a Fire Lane has been established as described in this order. You are hereby ordered to post fire lane signs and paint curbs/pavement (painting optional) as identified below. When signs and paint work (painting optional) have been completed, this order will authorize the enforcement of this Fire Lane by appropriate police and fire officials. Compliance with this order must be achieved within 30 days of receipt.

LOCATION: Doc Berlin Dr., Coolidge Ave., Hoyle House Way, Murphys Tin St.  
Summer House St., Maven St., Clara Downey Ave.

All areas where indicated by signs and paint.

- SIGNS - - (See attached diagram for location of sign placement)



\$250 FINE  
FIRE LANE

Signs must be posted so that it is not possible to park a vehicle without being in sight of a sign. Signs may be no further apart than 100 feet

(Red letters on white background)

- PAINT - - (See attached diagram if painting).


Paint must be traffic yellow with lines of sufficient width to be readily identifiable/readable by motor vehicle operators.

Fire Chief, Montgomery County Fire and Rescue Service

**LEGEND**  
 FIRE LANE SIGNS



FIRE LANE NO PARKING SIGN DETAILS

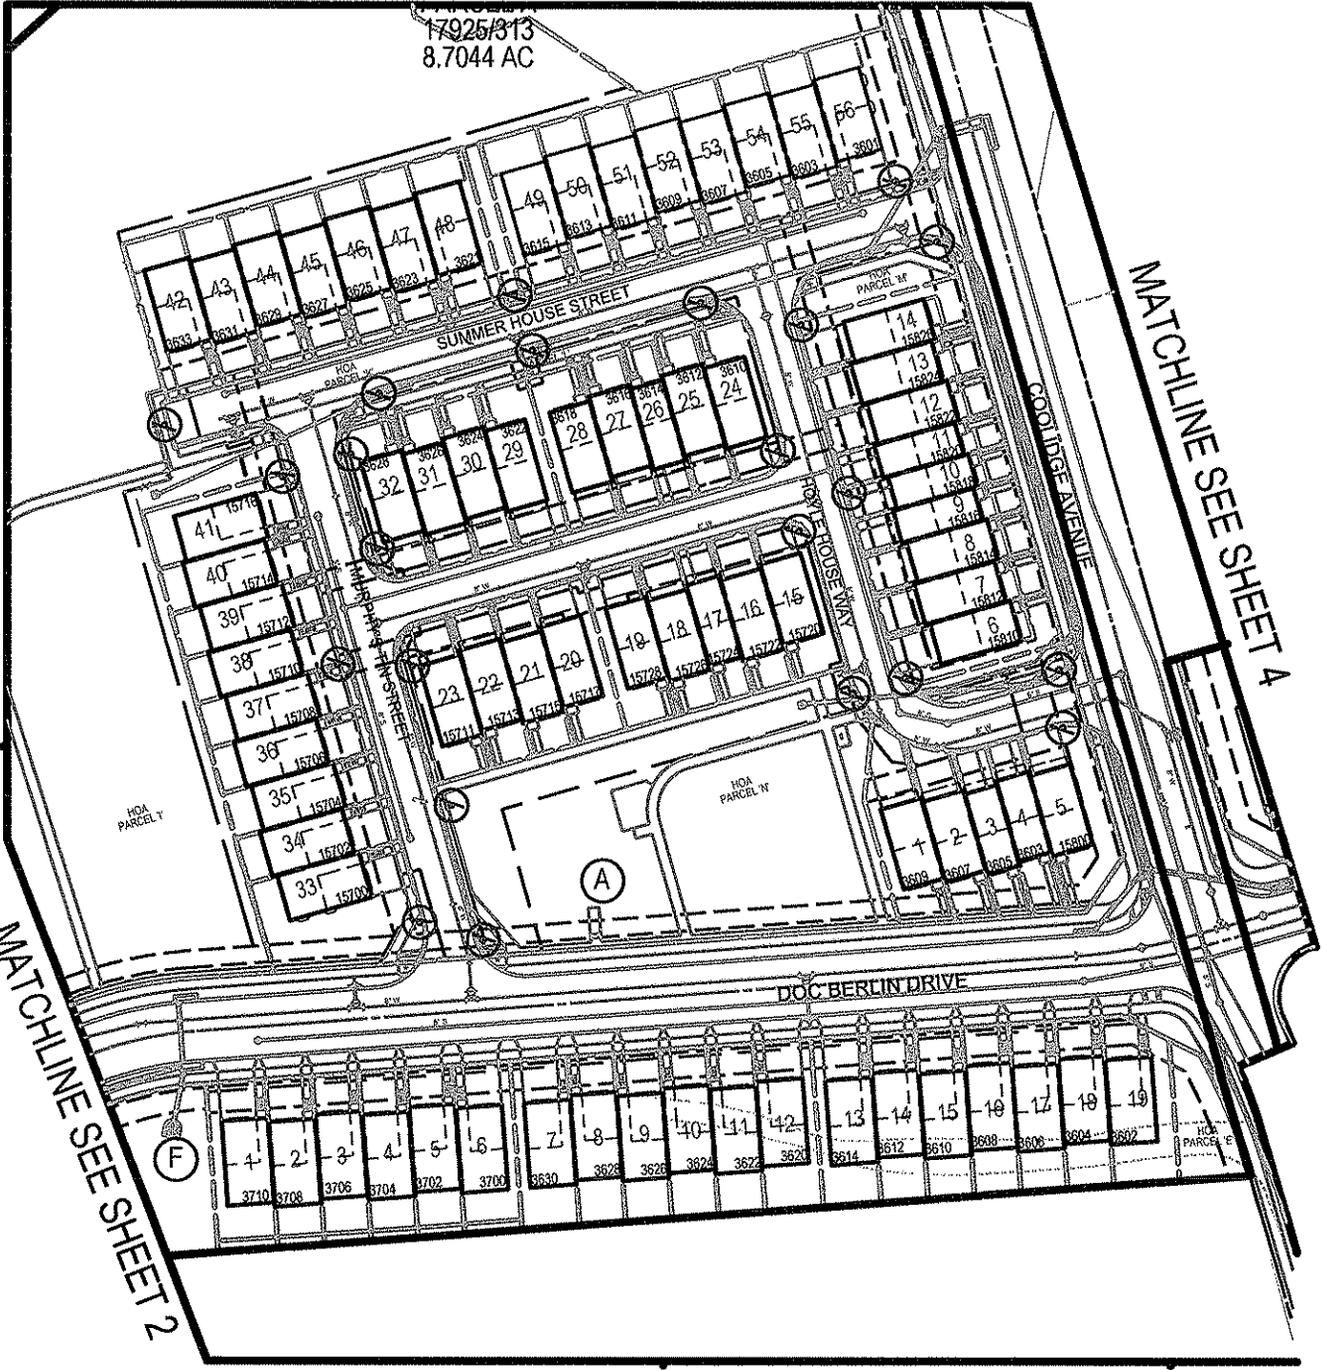

SCALE: 1" = 90'

electronically, LSA cannot guarantee that unauthorized changes and/or alterations were not made by others. If verification of the information contained hereon is needed, contact should be made directly with LSA. LSA makes no warranties, express or implied, concerning the accuracy of any information that has been transmitted by electronic means.



Rockville  
Lanham  
Waldorf  
Leondartown

ROCKVILLE OFFICE  
 2 Research Place, Suite 100  
 Rockville, MD 20850  
 P. 301.948.2750 F. 301.948.9067

www.solteszco.com

**FIRE LANE SIGN PLAN**  
**GREENBRIAR at NORBECK CROSSING**

Parcel A, Golden Bear, PLat 21225  
 Parcels N457 & N512, N542, N591 & N700

SHEET 1  
 OF 4

JOB NO. 01234100

SCALE 1" = 90'

DATE FEB, 2014


SLSAPLOT COMMENTS

**LEGEND**

⊙ FIRE LANE SIGNS



FIRE LANE NO PARKING SIGN DETAILS

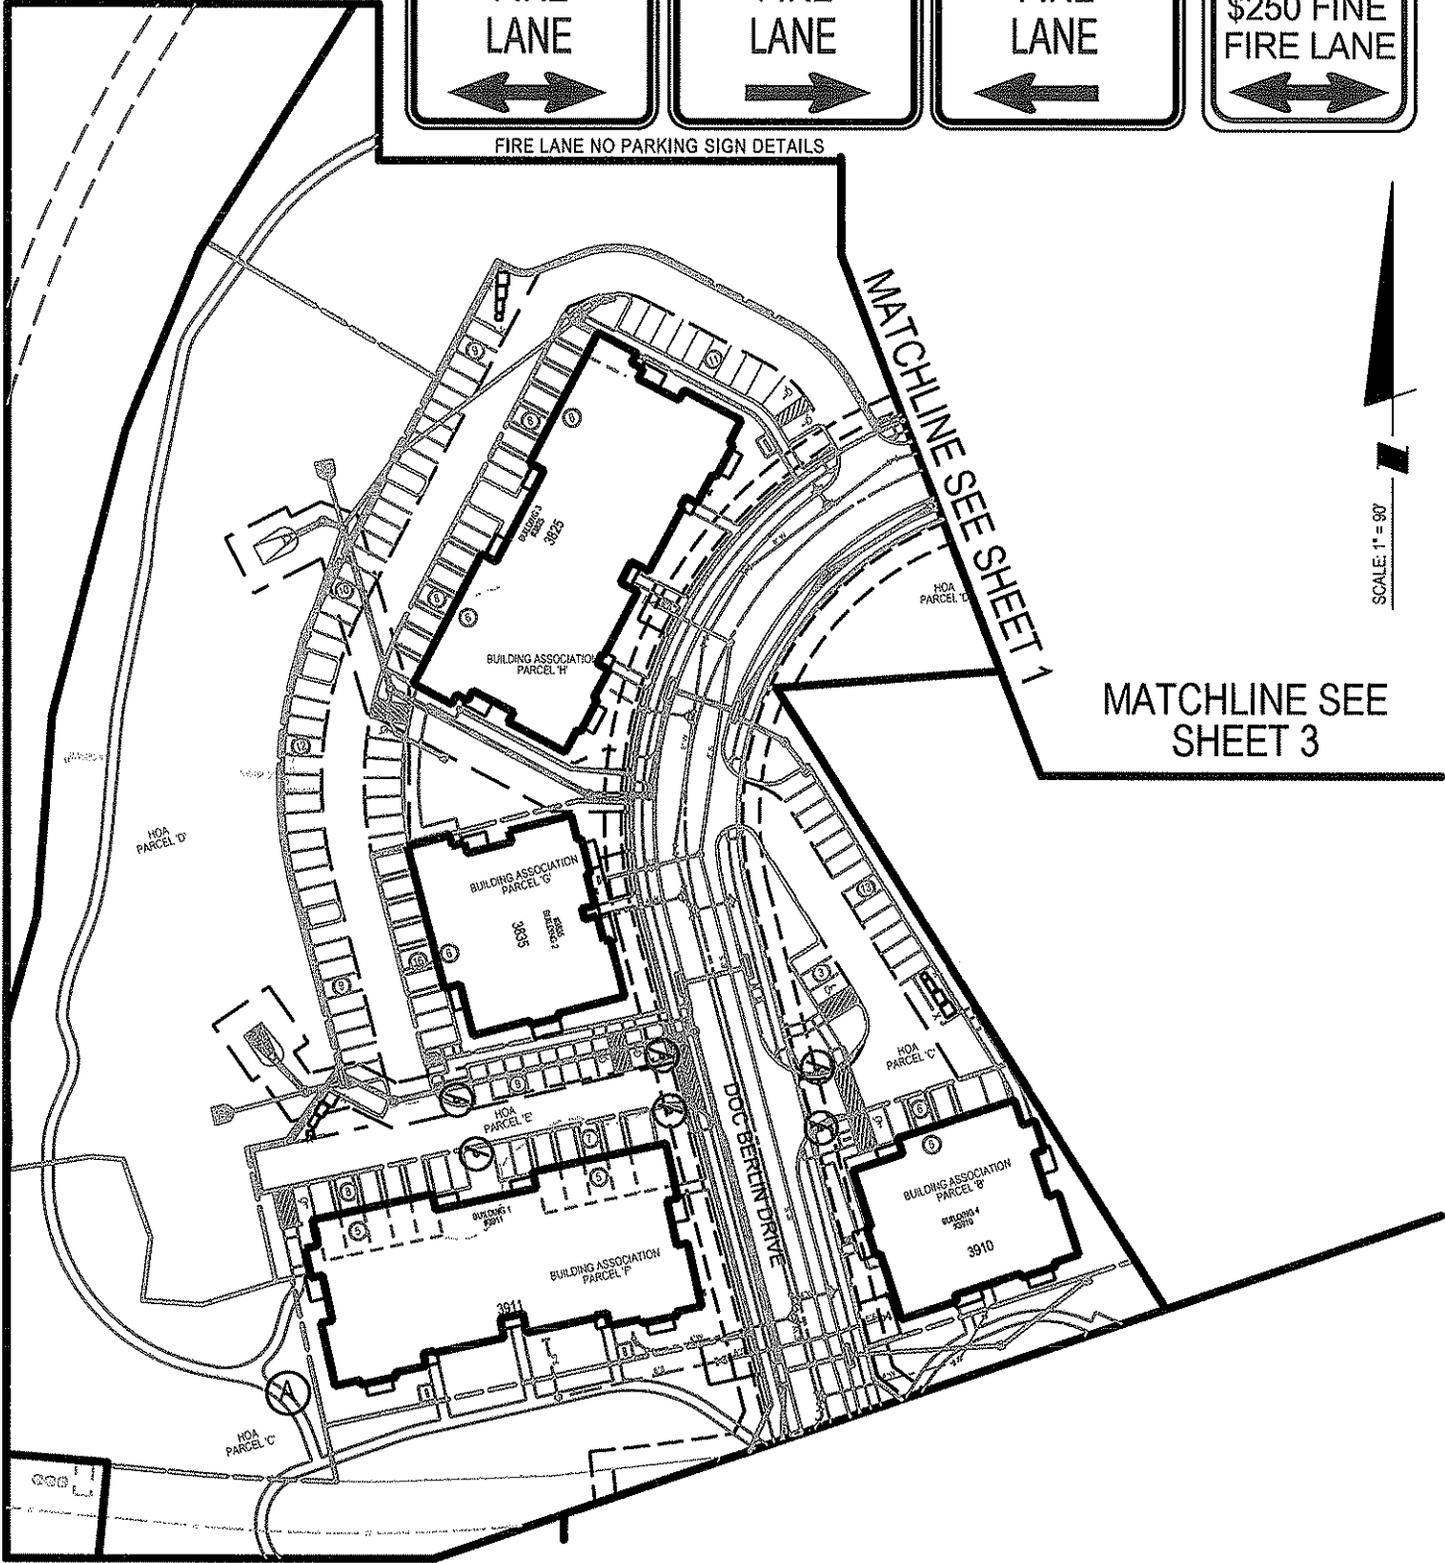

MATCHLINE SEE SHEET 3

electronically, LSA cannot guarantee that unauthorized changes and / or alterations were not made by others. If verification of the information contained hereon is needed, contact should be made directly with LSA. LSA makes no warranties, express or implied, concerning the accuracy of any information that has been transmitted by electronic means.



Rockville  
Lanham  
Waldorf  
Leonardtown

ROCKVILLE OFFICE  
2 Research Place, Suite 100  
Rockville, MD 20850  
P. 301.948.2750 F. 301.948.9067

www.solteszco.com

**FIRE LANE SIGN PLAN**  
**GREENBRIAR at NORBECK CROSSING**

Parcel A, Golden Bear, PLat 21225  
Parcels N457 & N512, N542, N591 & N700

SHEET 2  
OF 4

JOB NO. 01234100

SCALE 1" = 90'

DATE FEB, 2014

\$LSAPLOT COMMENTS



FIRE LANE NO PARKING SIGN DETAILS


SCALE: 1" = 90'

MATCHLINE SEE SHEET 1

MATCHLINE SEE SHEET 4

SHEET 2

MATCHLINE SEE

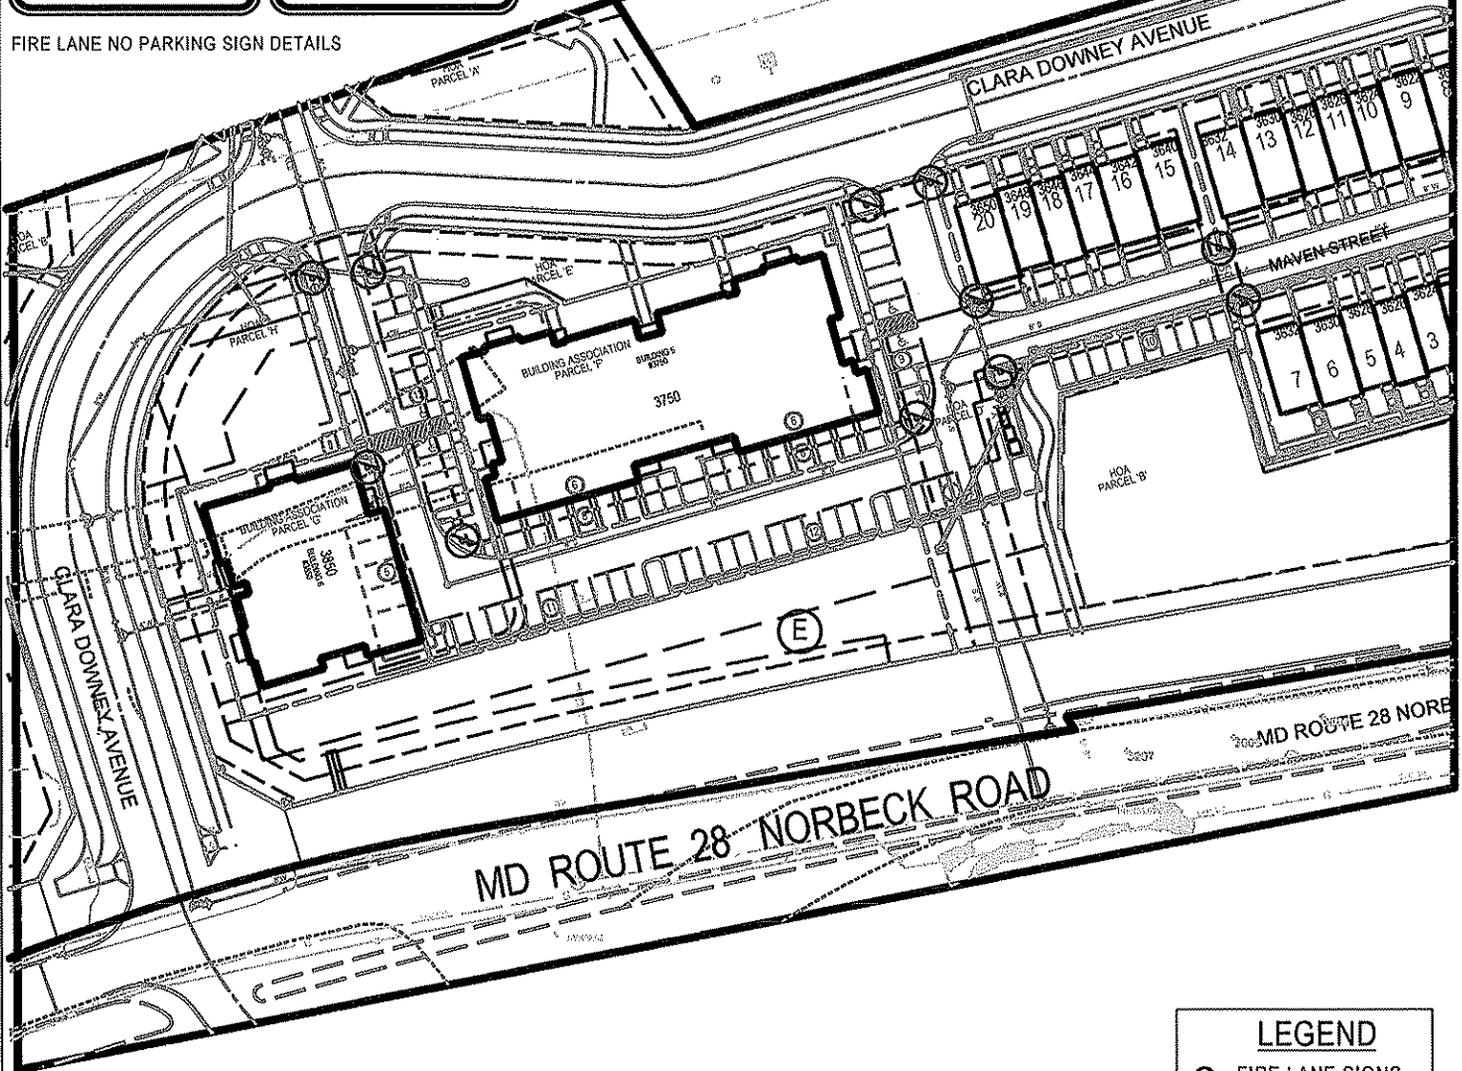

**LEGEND**  
 ○ FIRE LANE SIGNS

electronically, LSA cannot guarantee that unauthorized changes and/or alterations were not made by others. If verification of the information contained hereon is needed, contact should be made directly with LSA. LSA makes no warranties, express or implied, concerning the accuracy of any information that has been transmitted by electronic means.



Engineering  
 Planning  
 Environmental Sciences

ROCKVILLE OFFICE  
 2 Research Place, Suite 100  
 Rockville, MD 20850  
 P. 301.948.2750 F. 301.948.9067

Rockville  
 Lanham  
 Waldorf  
 Leonardtown

www.solteszco.com

**FIRE LANE SIGN PLAN**  
**GREENBRIAR at NORBECK CROSSING**  
 Parcel A, Golden Bear, PLat 21225  
 Parcels N457 & N512, N542, N591 & N700

JOB NO. 01234100

SCALE 1" = 90'

DATE FEB, 2014

SHEET 3  
 OF 4

LSAPLOT COMMENTS


**LEGEND**

⊙ FIRE LANE SIGNS

SCALE: 1" = 90'

MATCHLINE SEE SHEET 1

MATCHLINE SEE SHEET 3

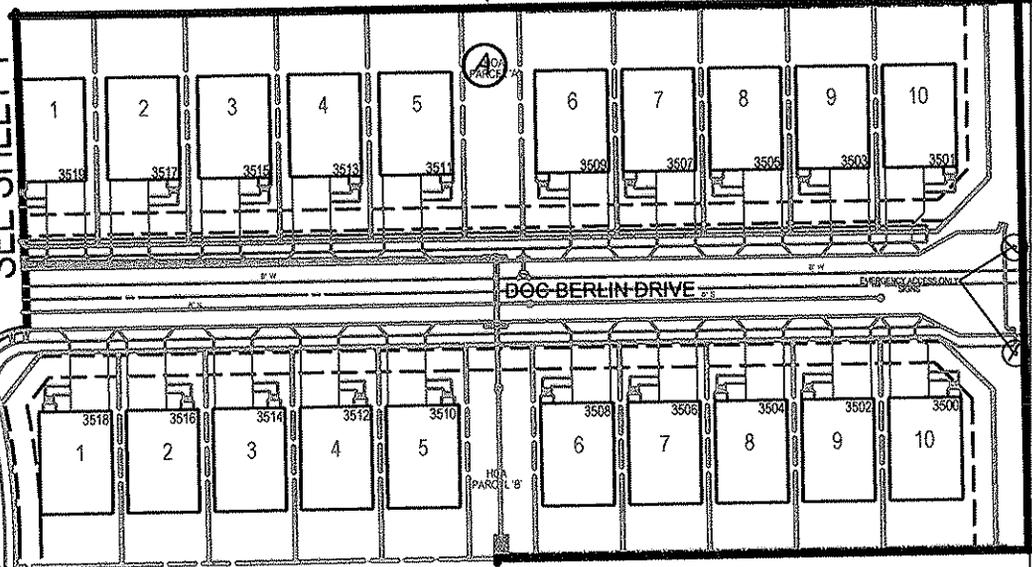

PROPERTY  
THE WYLAND OF  
38803 F.  
241,979 SQ.  
OR 5.5551 A

FIRE LANE NO PARKING SIGN DETAILS



Rockville  
Lanham  
Walkorf  
Leonardtown

ROCKVILLE OFFICE  
2 Research Place, Suite 100  
Rockville, MD 20850  
P. 301.948.2750 F. 301.948.9067

www.solteszco.com

FIRE LANE SIGN PLAN  
GREENBRIAR at NORBECK CROSSING

Parcel A, Golden Bear, Plat 21225  
Parcels N457 & N512, N542, N591 & N700

SHEET 4  
OF 4

JOB NO. 01234100

SCALE 1" = 90'

DATE FEB, 2014

electronically, LSA cannot guarantee that unauthorized changes and/or alterations were not made by others. If verification of the information contained herein is needed, contact should be made directly with LSA. LSA makes no warranties, express or implied, concerning the accuracy of any information that has been transmitted by electronic means.

LSA PLOT COMMENTS