



MONTGOMERY COUNTY EXECUTIVE ORDER

Offices of the County Executive • 101 Monroe Street • Rockville, Maryland 20850

Subject Fire Lane Establishment Order for Mohican Swimming Pool	Executive Order No. 50-16	Subject Suffix
Originating Department Montgomery County Fire and Rescue Service	Department Number MCFRS 15-16	Effective Date 4/15/2016

Fire Lane Establishment Order

Pursuant to Section 22 - 33, Montgomery County Code, 1971, as amended, you are hereby notified that a Fire Lane has been established as described in this order. You are hereby ordered to post fire lane signs and paint curbs/pavement (painting optional) as identified below. When signs and paint work (painting optional) have been completed, this order will authorize the enforcement of this Fire Lane by appropriate police and fire officials. Compliance with this order must be achieved within 30 days of receipt.

LOCATION: 7117 MacArthur Blvd.

All areas where indicated by signs and paint.

SIGNS - - (See attached diagram for location of sign placement)



\$250 FINE

FIRE LANE



Signs must be posted so that it is not possible to park a vehicle without being in sight of a sign. Signs may be no further apart than 100 feet

(Red letters on white background)

PAINT - - (See attached diagram if painting).

Paint must be traffic yellow with lines of sufficient width to be readily identifiable/readable by motor vehicle operators.

Fire Chief, Montgomery County Fire and Rescue Service

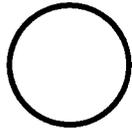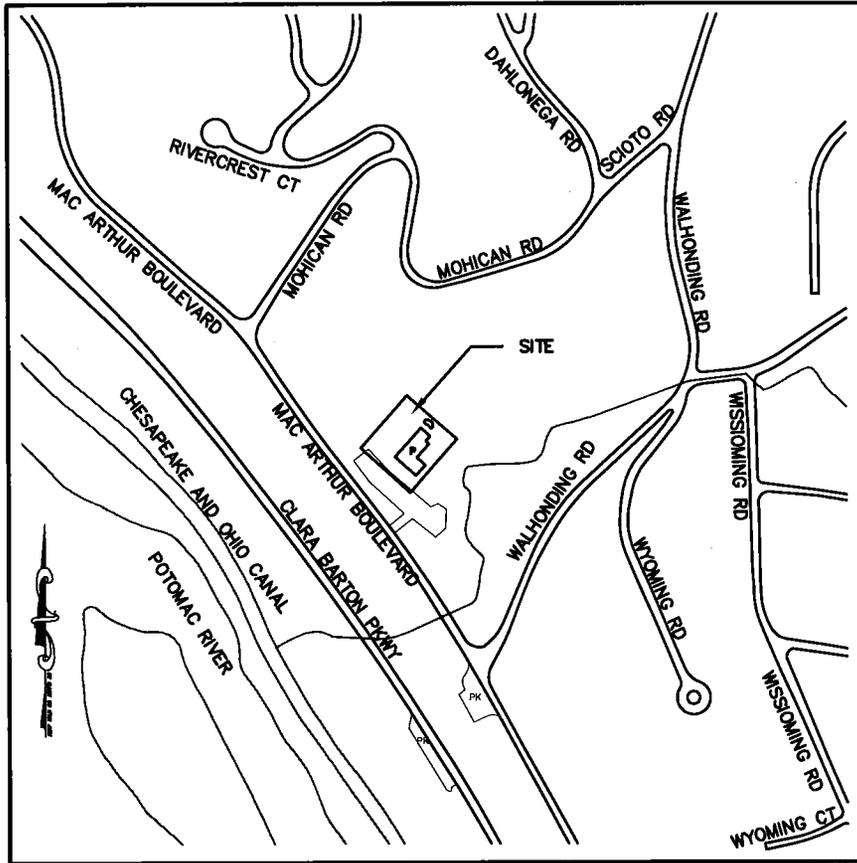

VICINITY MAP


SCALE 1"=500'



FIRE LANE SIGNS


GENERAL NOTES:

1. SIGNS TO BE CONSISTENT WITH THE MONTGOMERY COUNTY FIRE AND RESCUE (MCFR) GUIDELINES
2. FIRE LANE SIGNS TO BE 12" WIDE BY 18" HIGH
3. CURB WITHIN FIRE LANE TO BE PAINTED WITH REFLECTIVE YELLOW PAINT ACCORDING TO MCFR GUIDELINES

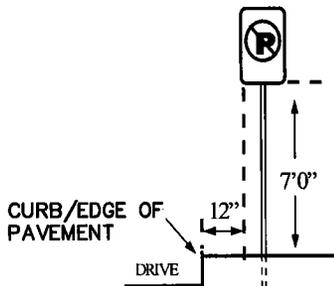

SIGN PLACEMENT DIAGRAM

<p>1" = 500'</p>	<p>MOHICAN SWIMMING POOL 7117 MACARTHUR BLVD BETHESDA, MD</p>	<p>F-01</p>
<p>JUNE 2012</p>	<p>FIRE LANE AND SIGNAGE PLAN</p>	 <p>HURON CONSULTING</p>

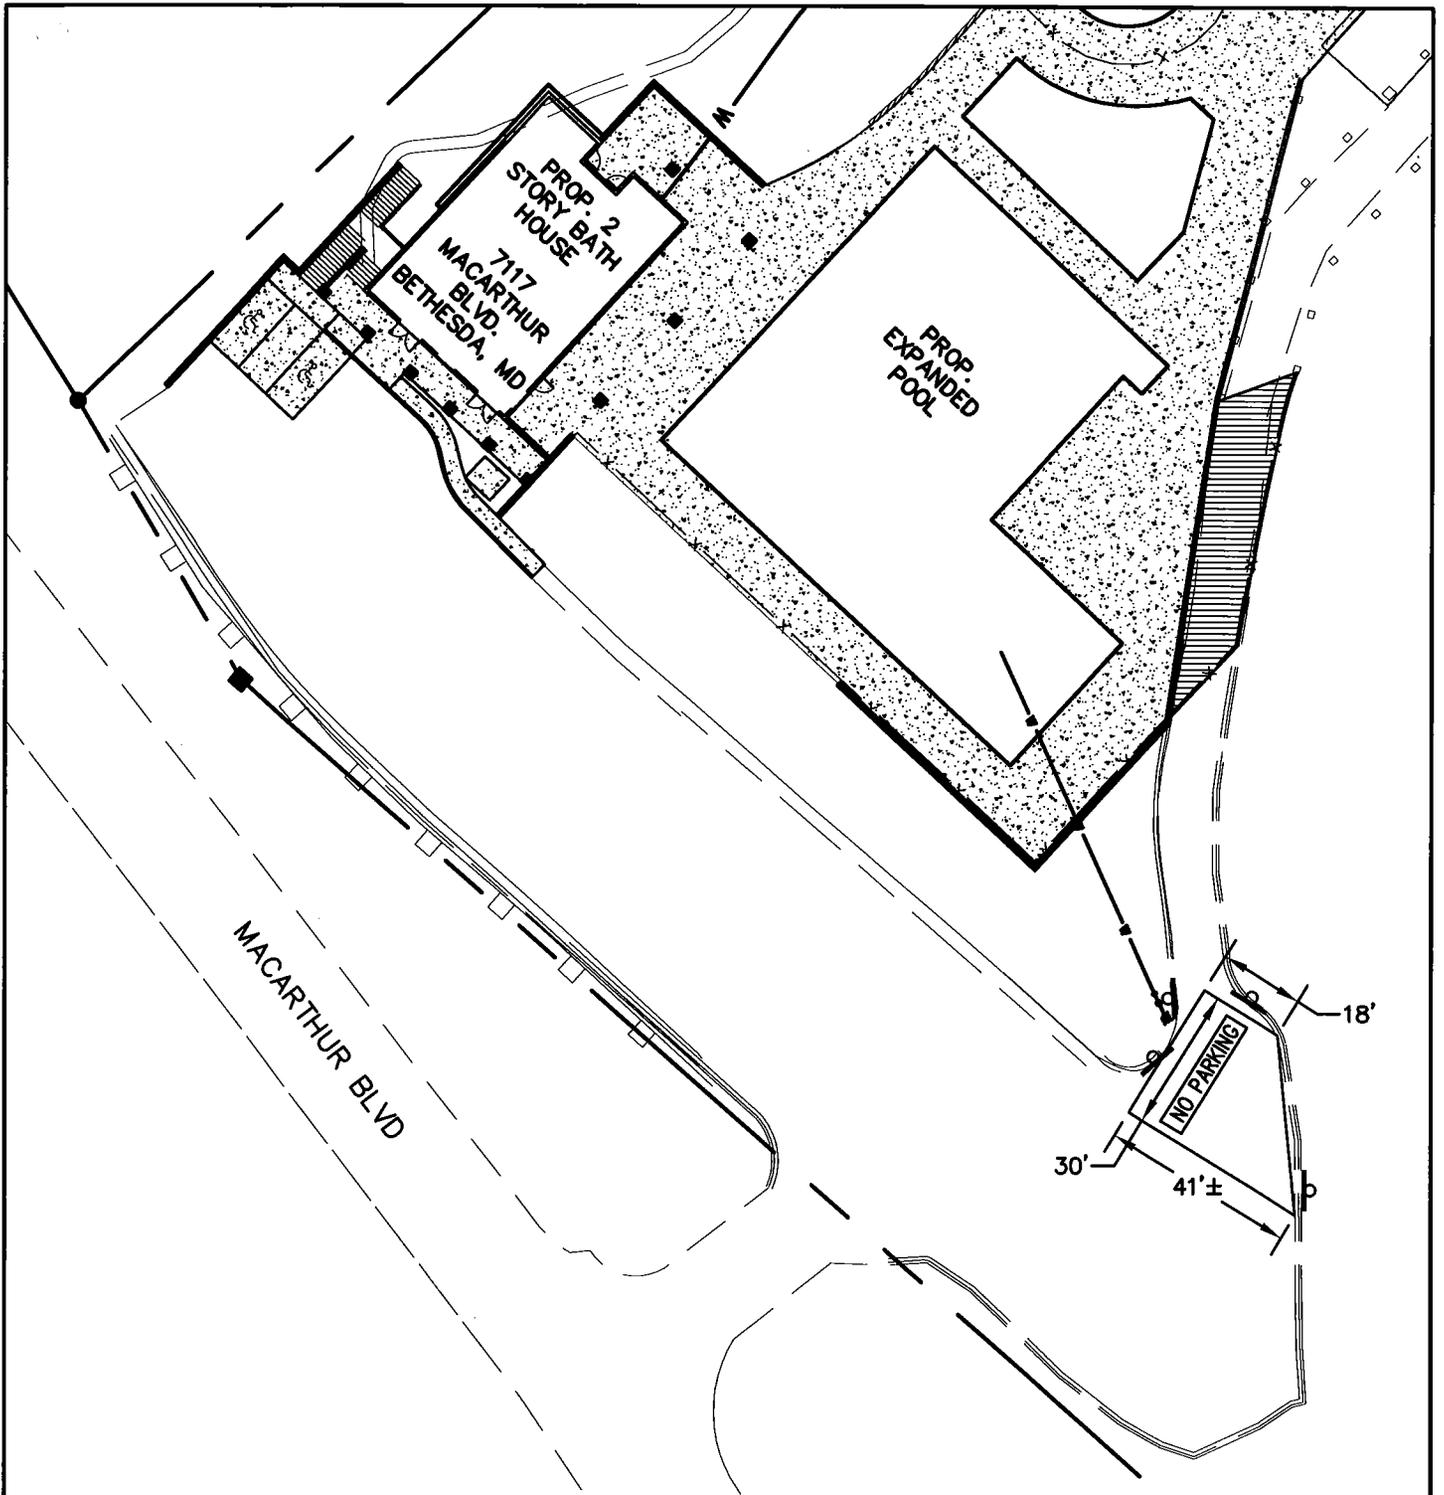

LEGEND

⊖ FIRE LANE SIGN (TYP)

FIRE LANE STRIPING
(45° ANGLE, 1' WIDTH,
2' GAP)

FIRE LANE PLAN

SCALE: 1" = 40'

1" = 40'

JULY 2012

MOHICAN SWIMMING POOL
7117 MACARTHUR BLVD
BETHESDA, MD
FIRE LANE AND SIGNAGE PLAN

F-02

