



MONTGOMERY COUNTY EXECUTIVE ORDER

Offices of the County Executive • 101 Monroe Street • Rockville, Maryland 20850

Subject Fire Lane Establishment Order for Rosemary Hills Elementary School	Executive Order No. 74-13	Subject Suffix
Originating Department Montgomery County Fire and Rescue Service	Department Number MCFRS 15-13	Effective Date 5/10/2013

Fire Lane Establishment Order

Pursuant to Section 22 - 33, Montgomery County Code, 1971, as amended, you are hereby notified that a Fire Lane has been established as described in this order. You are hereby ordered to post fire lane signs and paint curbs/pavement (painting optional) as identified below. When signs and paint work (painting optional) have been completed, this order will authorize the enforcement of this Fire Lane by appropriate police and fire officials. Compliance with this order must be achieved within 30 days of receipt.

LOCATION: 2111 Porter Rd.

All areas where indicated by signs and paint.

- SIGNS - - (See attached diagram for location of sign placement)



\$250 FINE

FIRE LANE

Signs must be posted so that it is not possible to park a vehicle without being in sight of a sign. Signs may be no further apart than 100 feet


(Red letters on white background)

- PAINT - - (See attached diagram if painting).

Paint must be traffic yellow with lines of sufficient width to be readily identifiable/readable by motor vehicle operators.

Fire Chief, Montgomery County Fire and Rescue Service

I:\12186\dwg\EX_11_FIRE(1).dwg, Copyright © 2012 Macris, Hendricks & Glascock, P.A.

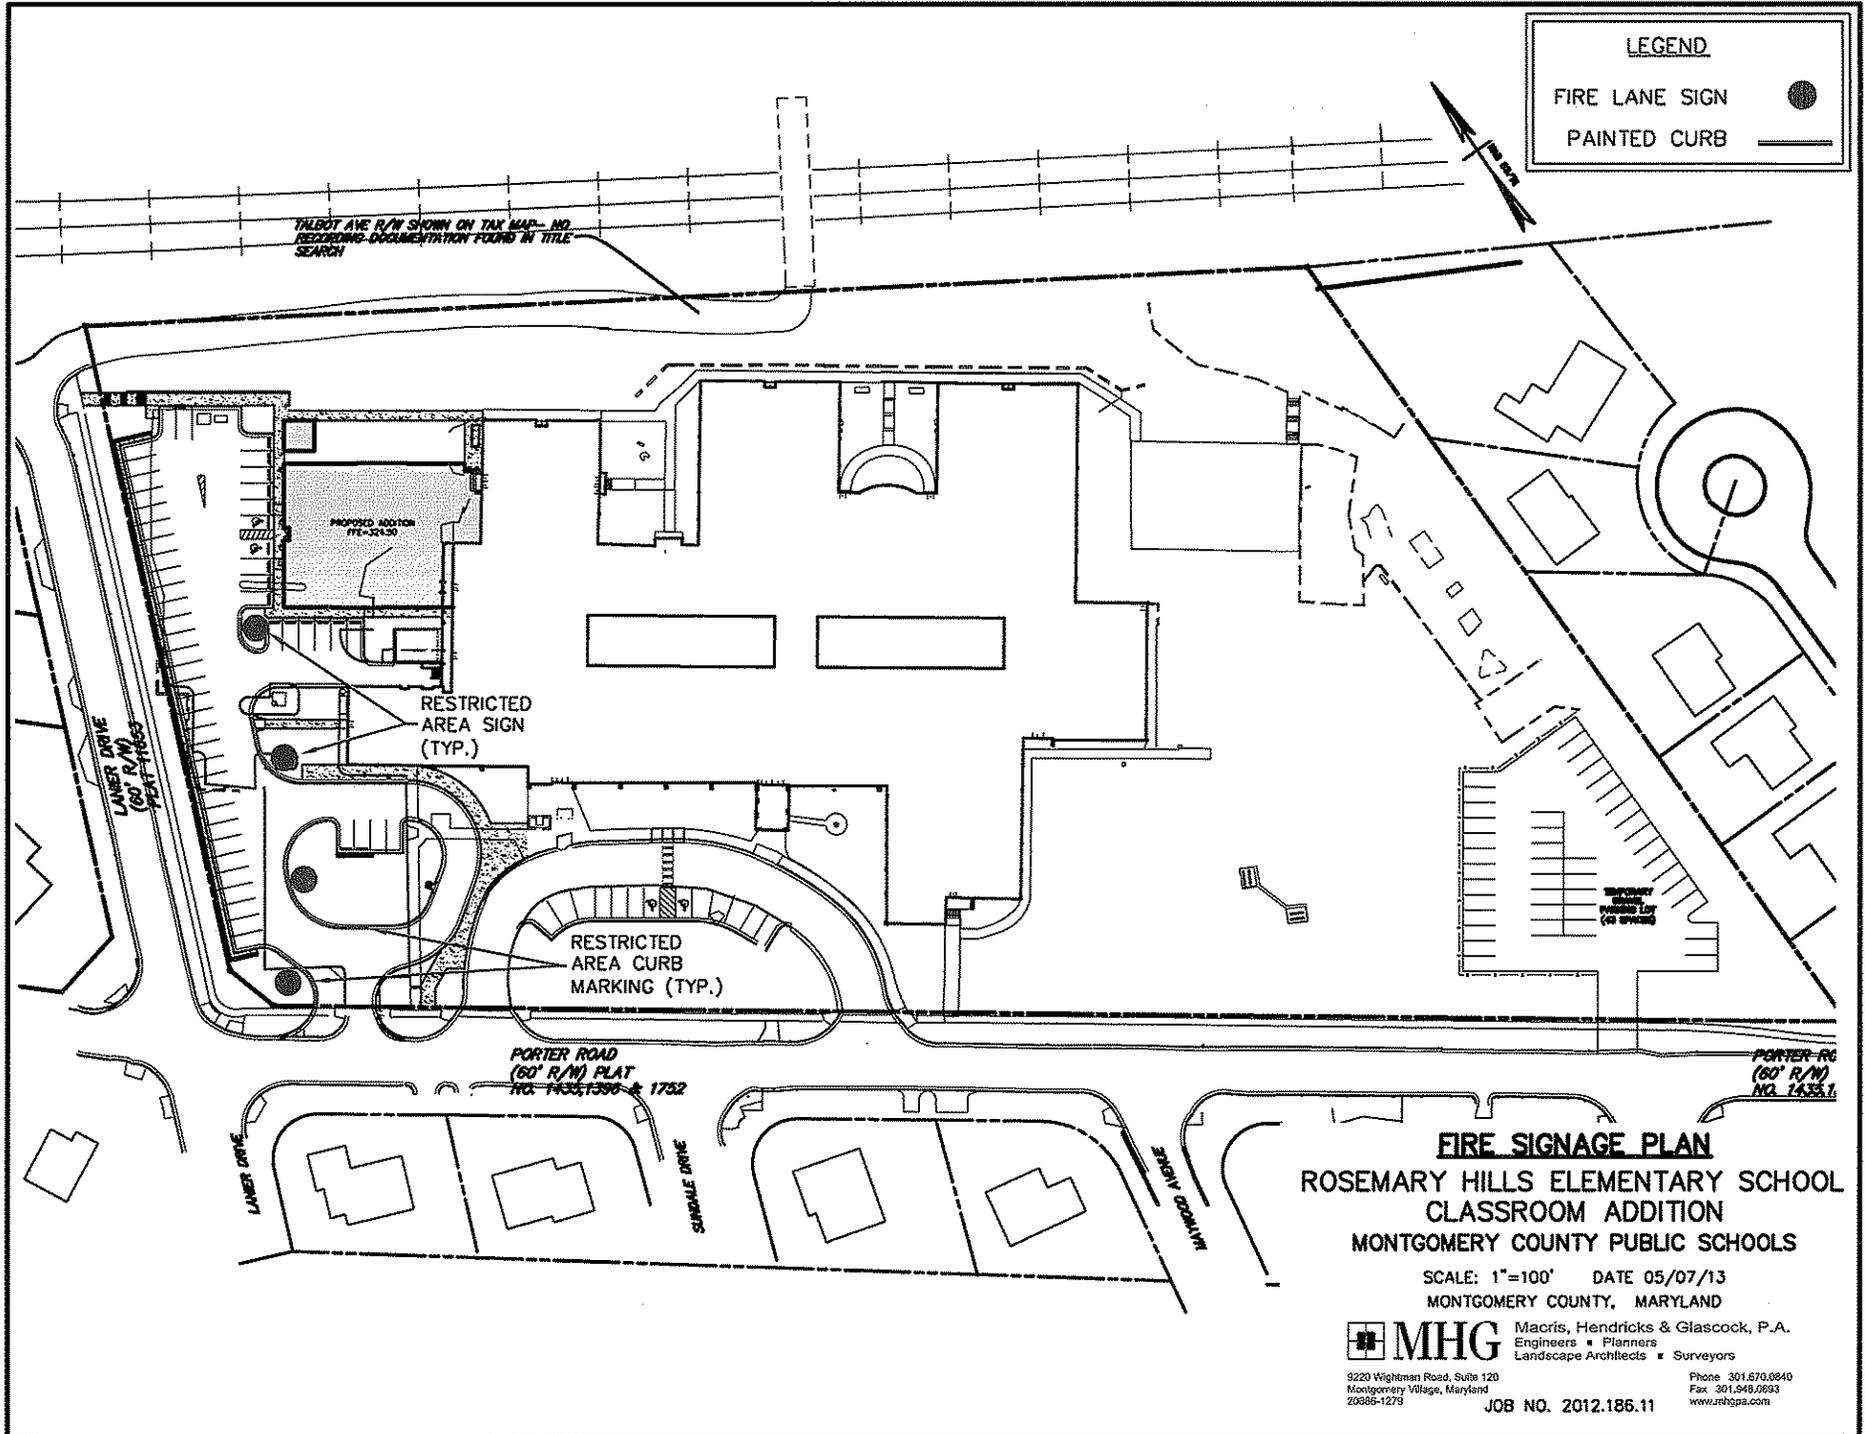

LEGEND

FIRE LANE SIGN ●

PAINTED CURB —

TALBOT AVE R/W SHOWN ON TAX MAP— NO RECORDING DOCUMENTATION FOUND IN TITLE SEARCH

LANIER DRIVE (60' R/W) PLAT 1163

RESTRICTED AREA SIGN (TYP.)

RESTRICTED AREA CURB MARKING (TYP.)

PORTER ROAD (60' R/W) PLAT NO. 1435, 1396 & 1752

LANIER DRIVE

SIMALE DRIVE

SPIVY COURT

PORTER RD (60' R/W) NO. 1435, 1

FIRE SIGNAGE PLAN
ROSEMARY HILLS ELEMENTARY SCHOOL
CLASSROOM ADDITION
MONTGOMERY COUNTY PUBLIC SCHOOLS


SCALE: 1"=100' DATE 05/07/13
MONTGOMERY COUNTY, MARYLAND

MHG Macris, Hendricks & Glascock, P.A.
 Engineers ■ Planners
 Landscape Architects ■ Surveyors


9220 Wightman Road, Suite 120
Montgomery Village, Maryland
20886-1279

Phone 301.670.0840
Fax 301.948.0693
www.mhghpa.com

JOB NO. 2012.186.11

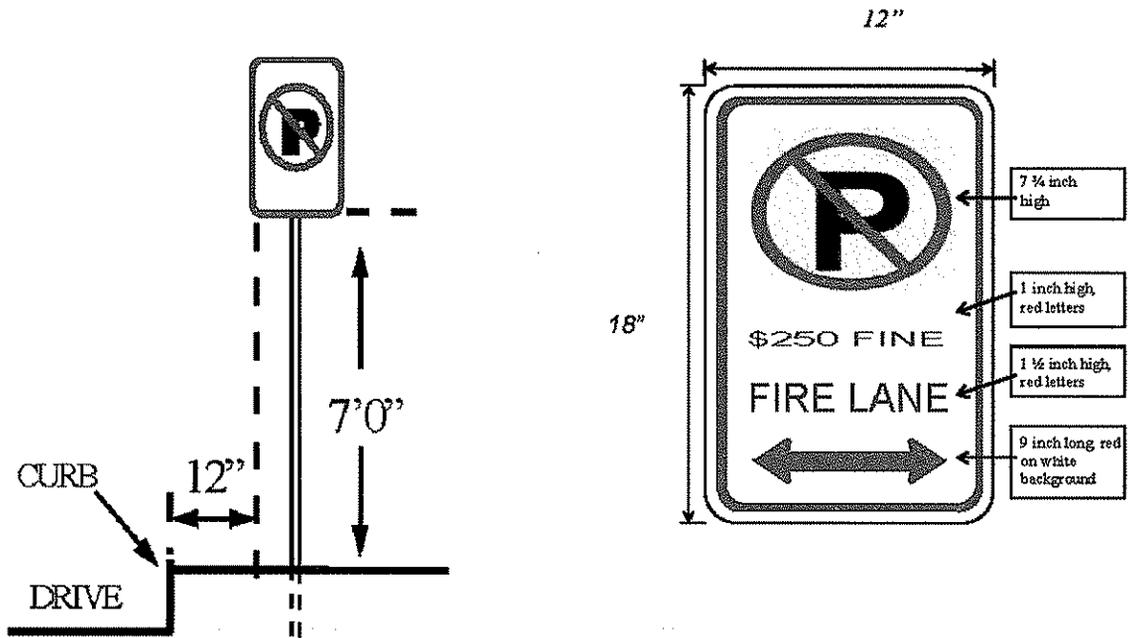

Restricted Areas shall have single sign with arrows pointing in both directions and curb marking throughout the restricted area.

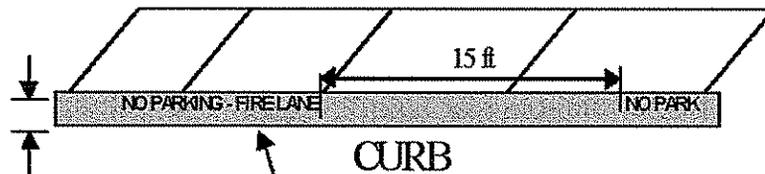

White reflective 3 inch minimum block lettering on yellow reflective painted curb

Curb Painting Diagram

FIRE SIGNAGE DETAILS

ROSEMARY HILLS ELEMENTARY SCHOOL
CLASSROOM ADDITION
MONTGOMERY COUNTY PUBLIC SCHOOLS

SCALE: NTS DATE 05/07/13
MONTGOMERY COUNTY, MARYLAND

MHG Macris, Hendricks & Glascock, P.A.
Engineers • Planners
Landscape Architects • Surveyors

9220 Wightman Road, Suite 120
Montgomery Village, Maryland
20886-1279

Phone 301.670.0840
Fax 301.948.6883
www.mhgsa.com

JOB NO. 2012.186.11