


NOTE: ACCESS POINTS WITHIN LANE CLOSURE SHALL BE CONTROLLED BY FLAGGER(S)

REFER TO TCP 100.01 FOR SIGN SPACING, TAPER LENGTHS AND BUFFER ZONE LENGTHS

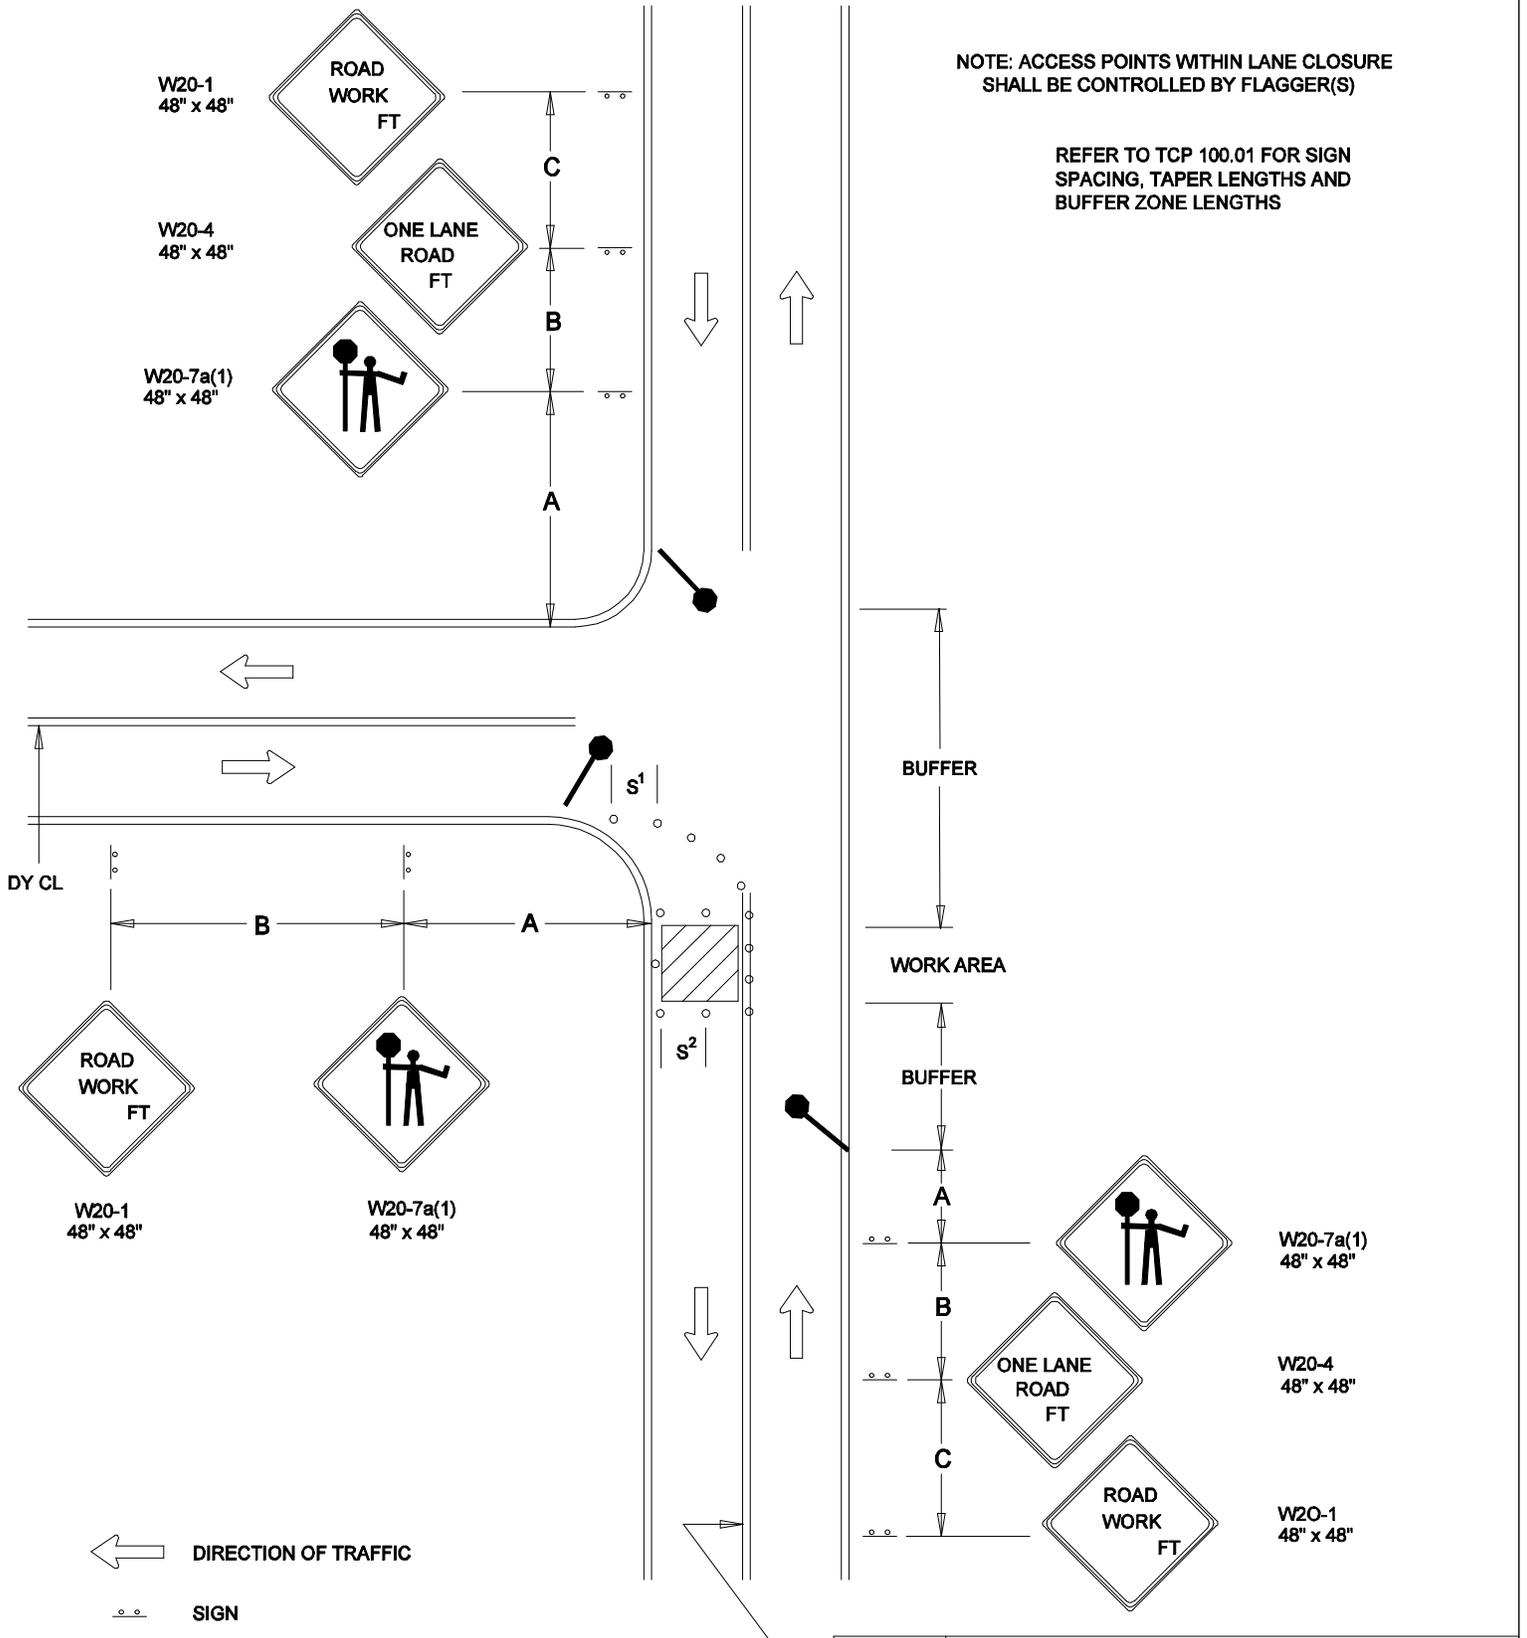

← DIRECTION OF TRAFFIC

⋯ SIGN


▨ WORK SITE

● FLAGGER

○ TRAFFIC DRUMS OR CONES

S¹ = 30 FT.

S² = 10 FT.

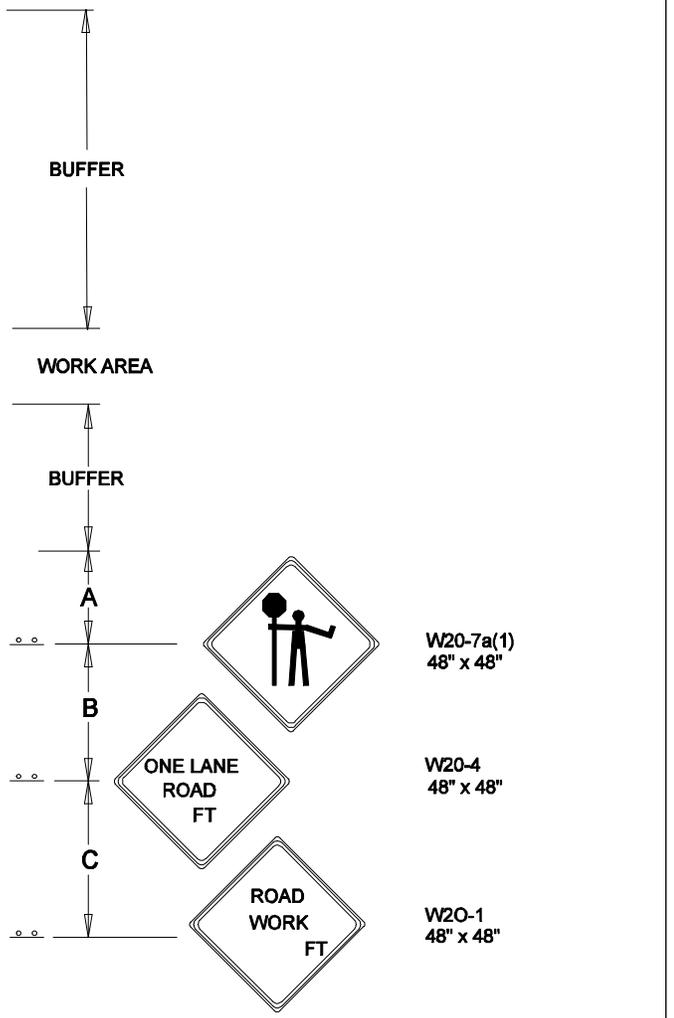

REVISION BY	DATE	APPROVED

DATE	07-01-12	TRAFFIC OPERATIONS SECTION MONTGOMERY COUNTY, MARYLAND
DES. BY	MCDPWT	
DRAWN BY	TCLE	FLAGGING CONTROL AT 3 - LEG INTERSECTION (1)
SCALE	NTS	APPROVED
		_____ CHIEF, TRAFFIC OPERATIONS SECTION
		STANDARD TCP-105.03 _____ OF _____ SHEETS