

W20-1
48" x 48"



W20-4
48" x 48"



W20-7a(1)
48" x 48"




NOTE: ACCESS POINTS WITHIN LANE CLOSURE SHALL BE CONTROLLED BY FLAGGER(S)

REFER TO TCP 100.01 FOR SIGN SPACING, TAPER LENGTHS AND BUFFER ZONE LENGTHS

W20-7a(1)
48" x 48"



W20-1
48" x 48"

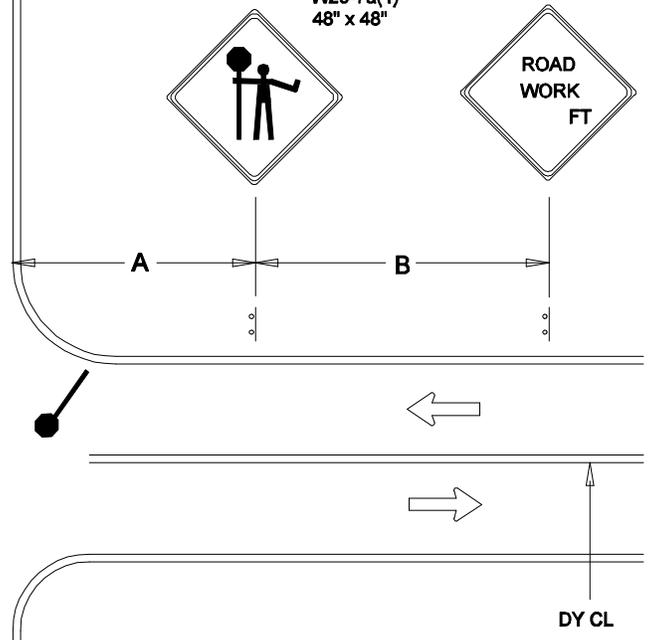

BUFFER

DY CL

WORK AREA

BUFFER

50' TO 100'

DY CL

W20-7a(1)
48" x 48"



W20-4
48" x 48"



W20-1
48" x 48"



← DIRECTION OF TRAFFIC

○ SIGN

▨ WORK SITE

● FLAGGER

○ TRAFFIC DRUMS OR CONES

S¹ = 30 FT.

S² = 10 FT.

REVISION BY	DATE	APPROVED

DATE 07-01-12	TRAFFIC OPERATIONS SECTION MONTGOMERY COUNTY, MARYLAND
DES. BY MCDPWT	
DRAWN BY TCLE	FLAGGING CONTROL AT 3 - LEG INTERSECTION (2)
SCALE NTS	APPROVED _____ CHIEF, TRAFFIC OPERATIONS SECTION
STANDARD TCP-105.04 _____ OF _____ SHEETS	