


NOTE: ACCESS POINTS WITHIN LANE CLOSURE SHALL BE CONTROLLED BY FLAGGER(S)

REFER TO TCP 100.01 FOR SIGN SPACING, TAPER LENGTHS AND BUFFER LENGTHS

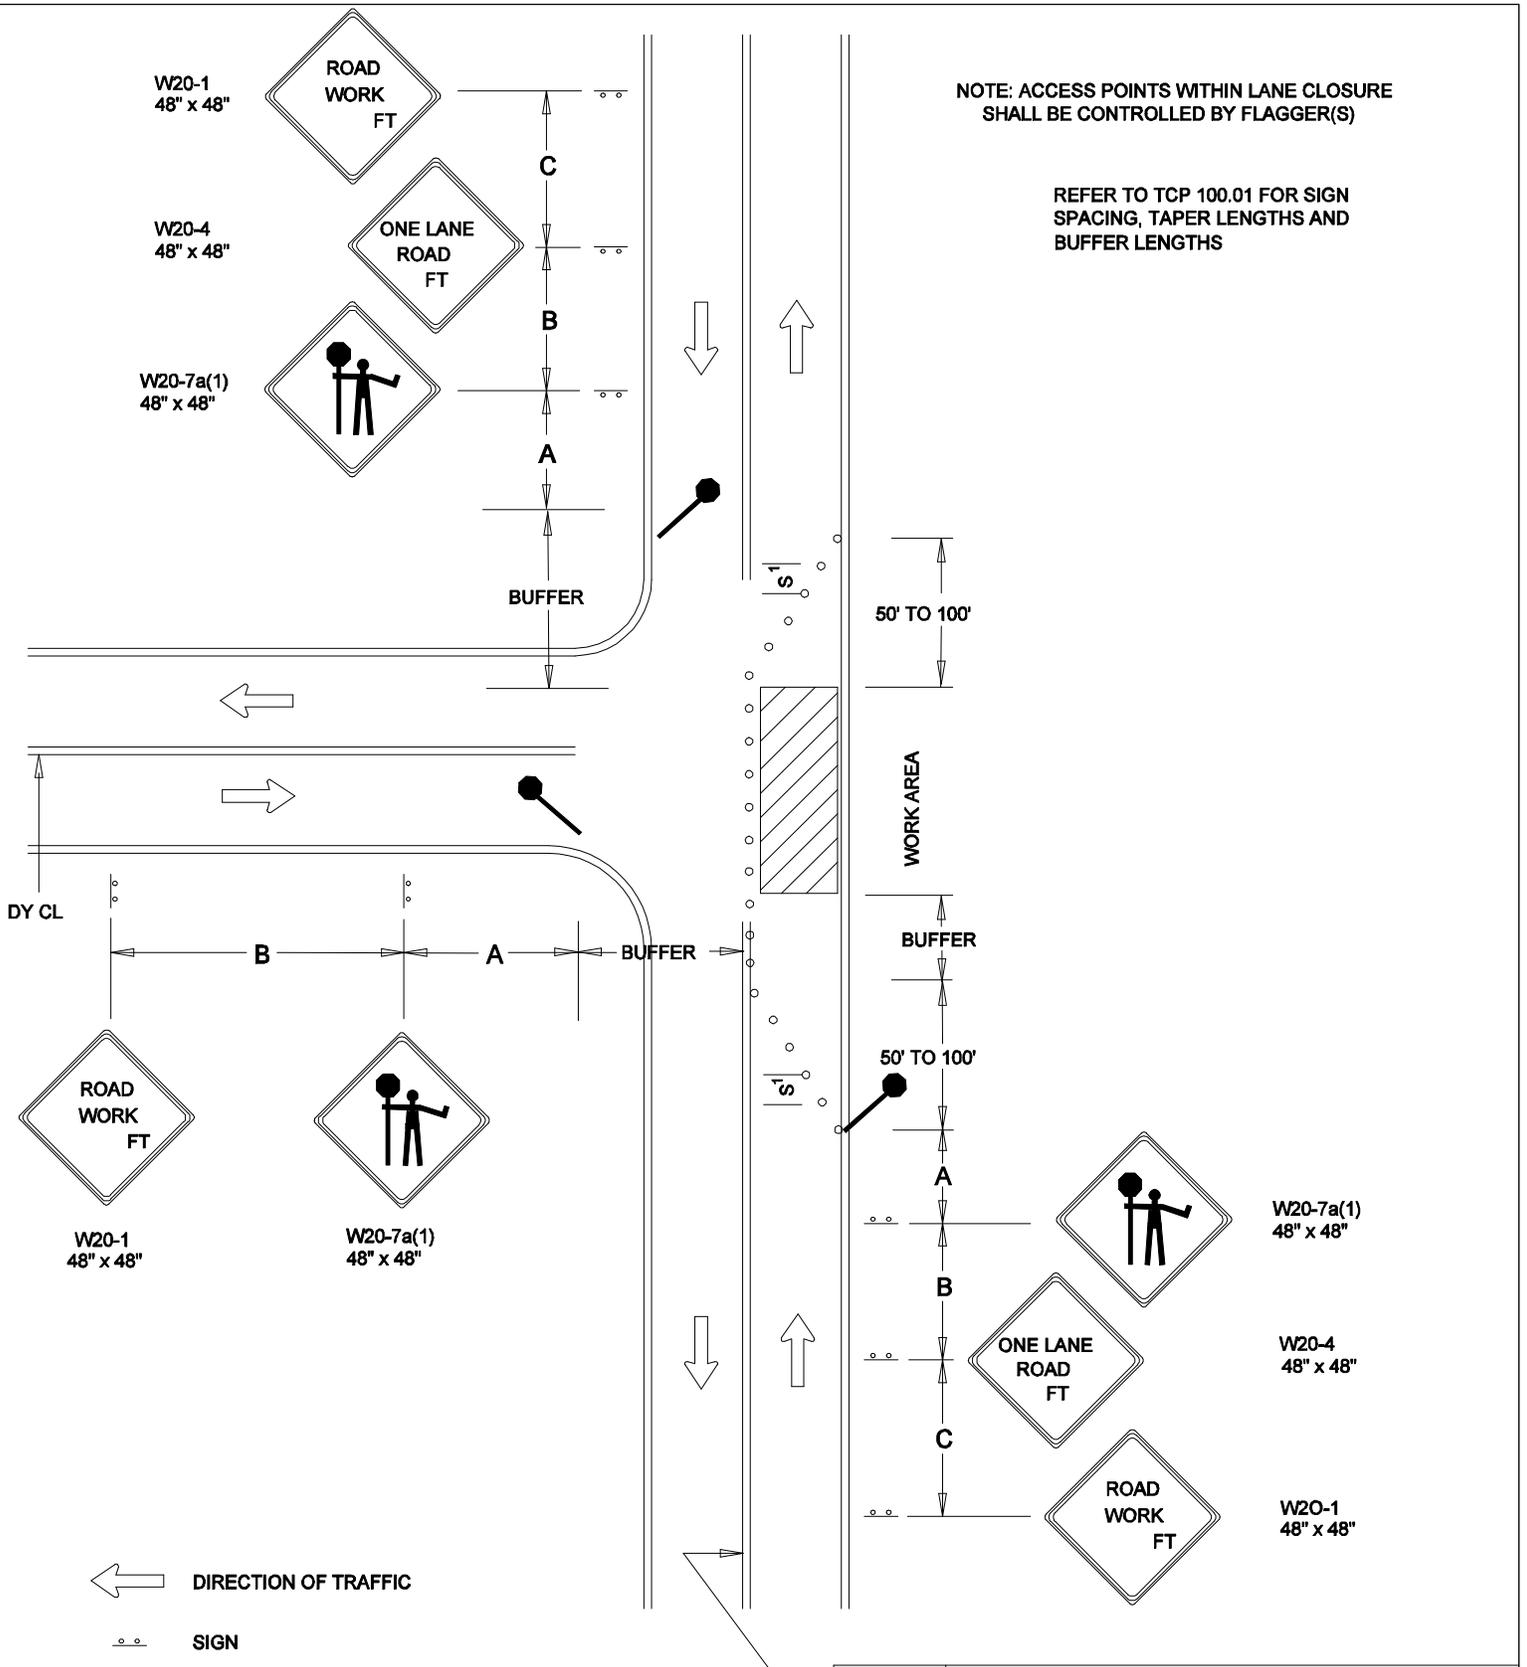

← DIRECTION OF TRAFFIC

○ ○ SIGN

▨ WORK SITE

● FLAGGER

○ ○ TRAFFIC DRUMS OR CONES

S¹ = 30 FT.

S² = 10 FT.

DY CL

REVISION BY	DATE	APPROVED

DATE	07-01-12	TRAFFIC OPERATIONS SECTION MONTGOMERY COUNTY, MARYLAND
DES. BY	MCDPWT	
DRAWN BY	TCLE	FLAGGING CONTROL AT 3 - LEG INTERSECTION FAR - SIDE CLOSURE
SCALE	NTS	APPROVED
		_____ CHIEF, TRAFFIC OPERATIONS SECTION
		STANDARD TCP-105.07 _____ OF _____ SHEETS