


A BUILDING PERMIT APPLICATION IS REQUIRED FOR ANY PROPOSED CHANGES IN COVERED WALKWAY GEOMETRY, MATERIALS, AND/OR DETAILS SHOWN ON THIS STANDARD. THE PERMIT PLANS AND SUPPORTING DOCUMENTATION SHALL BE SIGNED AND SEALED BY A MARYLAND LICENSED PROFESSIONAL ENGINEER. THE PERMIT SHALL BE ISSUED PRIOR TO CONSTRUCTION.

DESIGN LIVE LOAD 150PSF

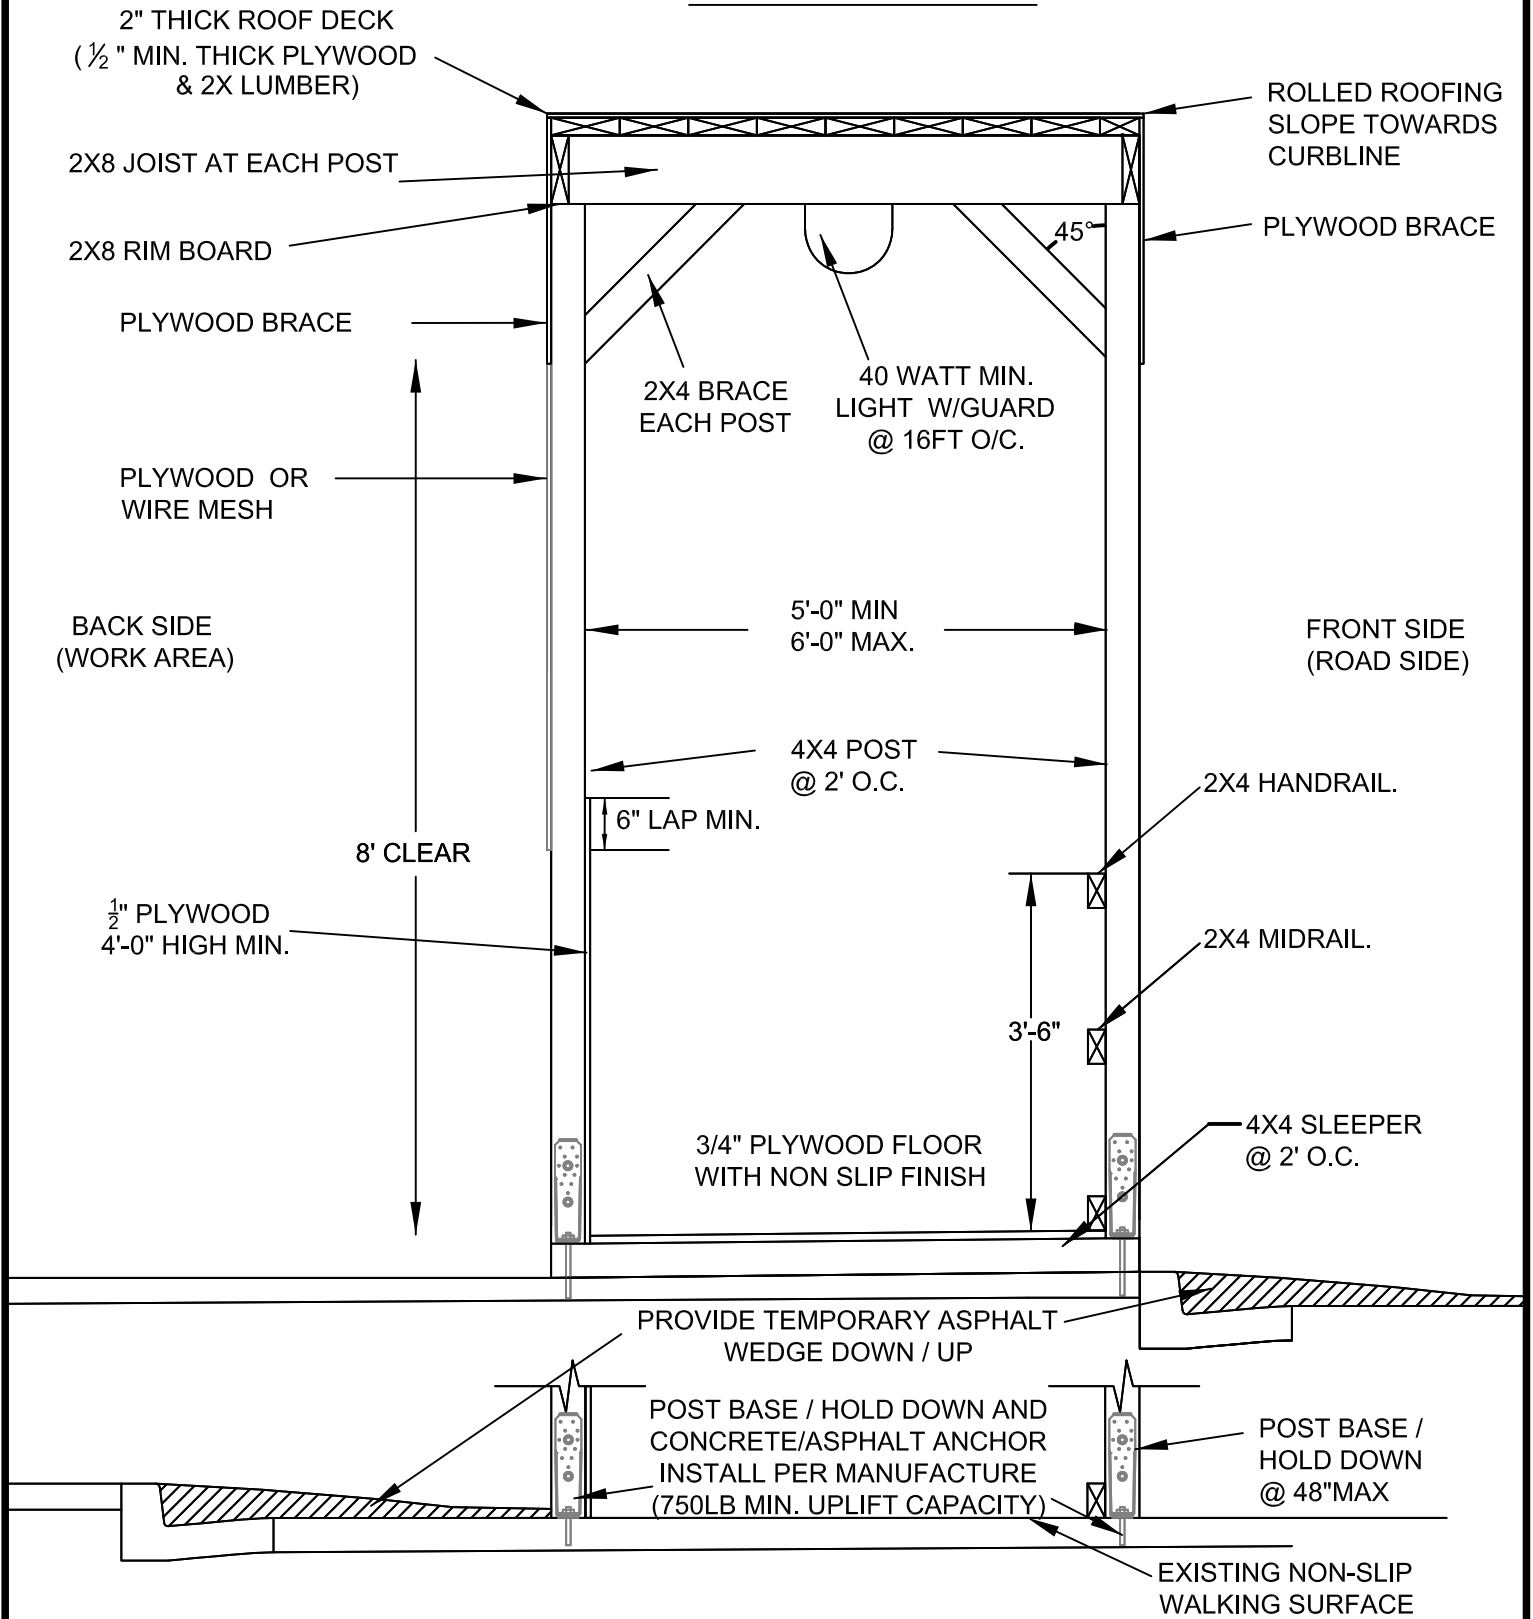



MONTGOMERY COUNTY
DEPT. of PERMITTING
SERVICES
 Right of Way Section

STANDARD COVERED
WALKWAY DETAIL
 1 OF 2

DATE:
 FEB. 2025
SCALE:
 NONE

Approved 2-14-2025
 Date
Rabbiah Sabbakhan
 Director,
 Department of Permitting Services

A BUILDING PERMIT APPLICATION IS REQUIRED FOR ANY PROPOSED CHANGES IN COVERED WALKWAY GEOMETRY, MATERIALS, AND/OR DETAILS SHOWN ON THIS STANDARD. THE PERMIT PLANS AND SUPPORTING DOCUMENTATION SHALL BE SIGNED AND SEALED BY A MARYLAND LICENSED PROFESSIONAL ENGINEER. THE PERMIT SHALL BE ISSUED PRIOR TO CONSTRUCTION.

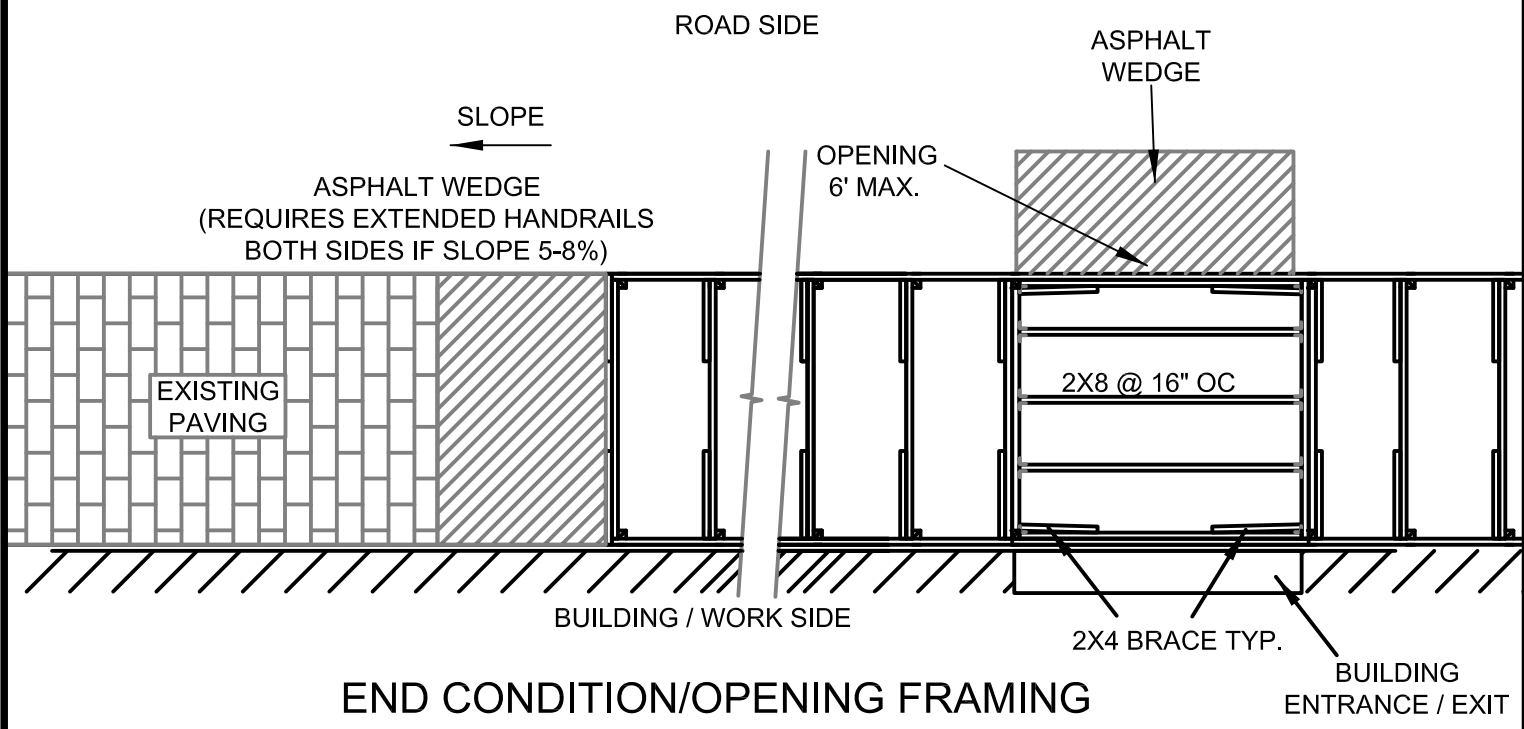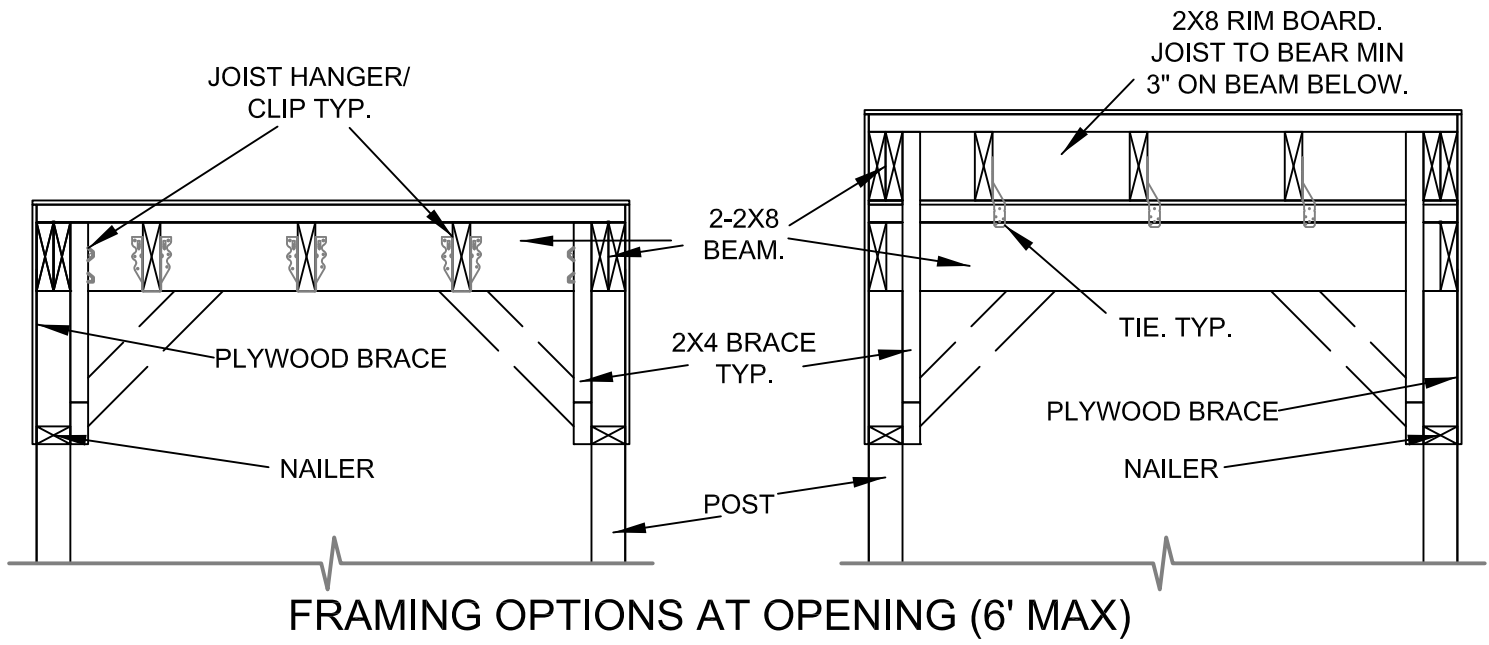

	MONTGOMERY COUNTY DEPT. of PERMITTING SERVICES Right of Way Section	STANDARD COVERED WALKWAY DETAIL 2 OF 2	DATE: FEB. 2025	Approved <u>2-14-2025</u> Date
			SCALE: NONE	<i>Rabbiah Sabbakhan</i> Director, Department of Permitting Services