


CONSULTANTS


PROJECT TITLE

**BROOKSTONE  
SENIOR LIVING**


ISSUE #	DATE	DESCRIPTION
	09/30/2022	CONDITIONAL USE
	05/11/2023	CONDITIONAL USE RE-SUBMISSION

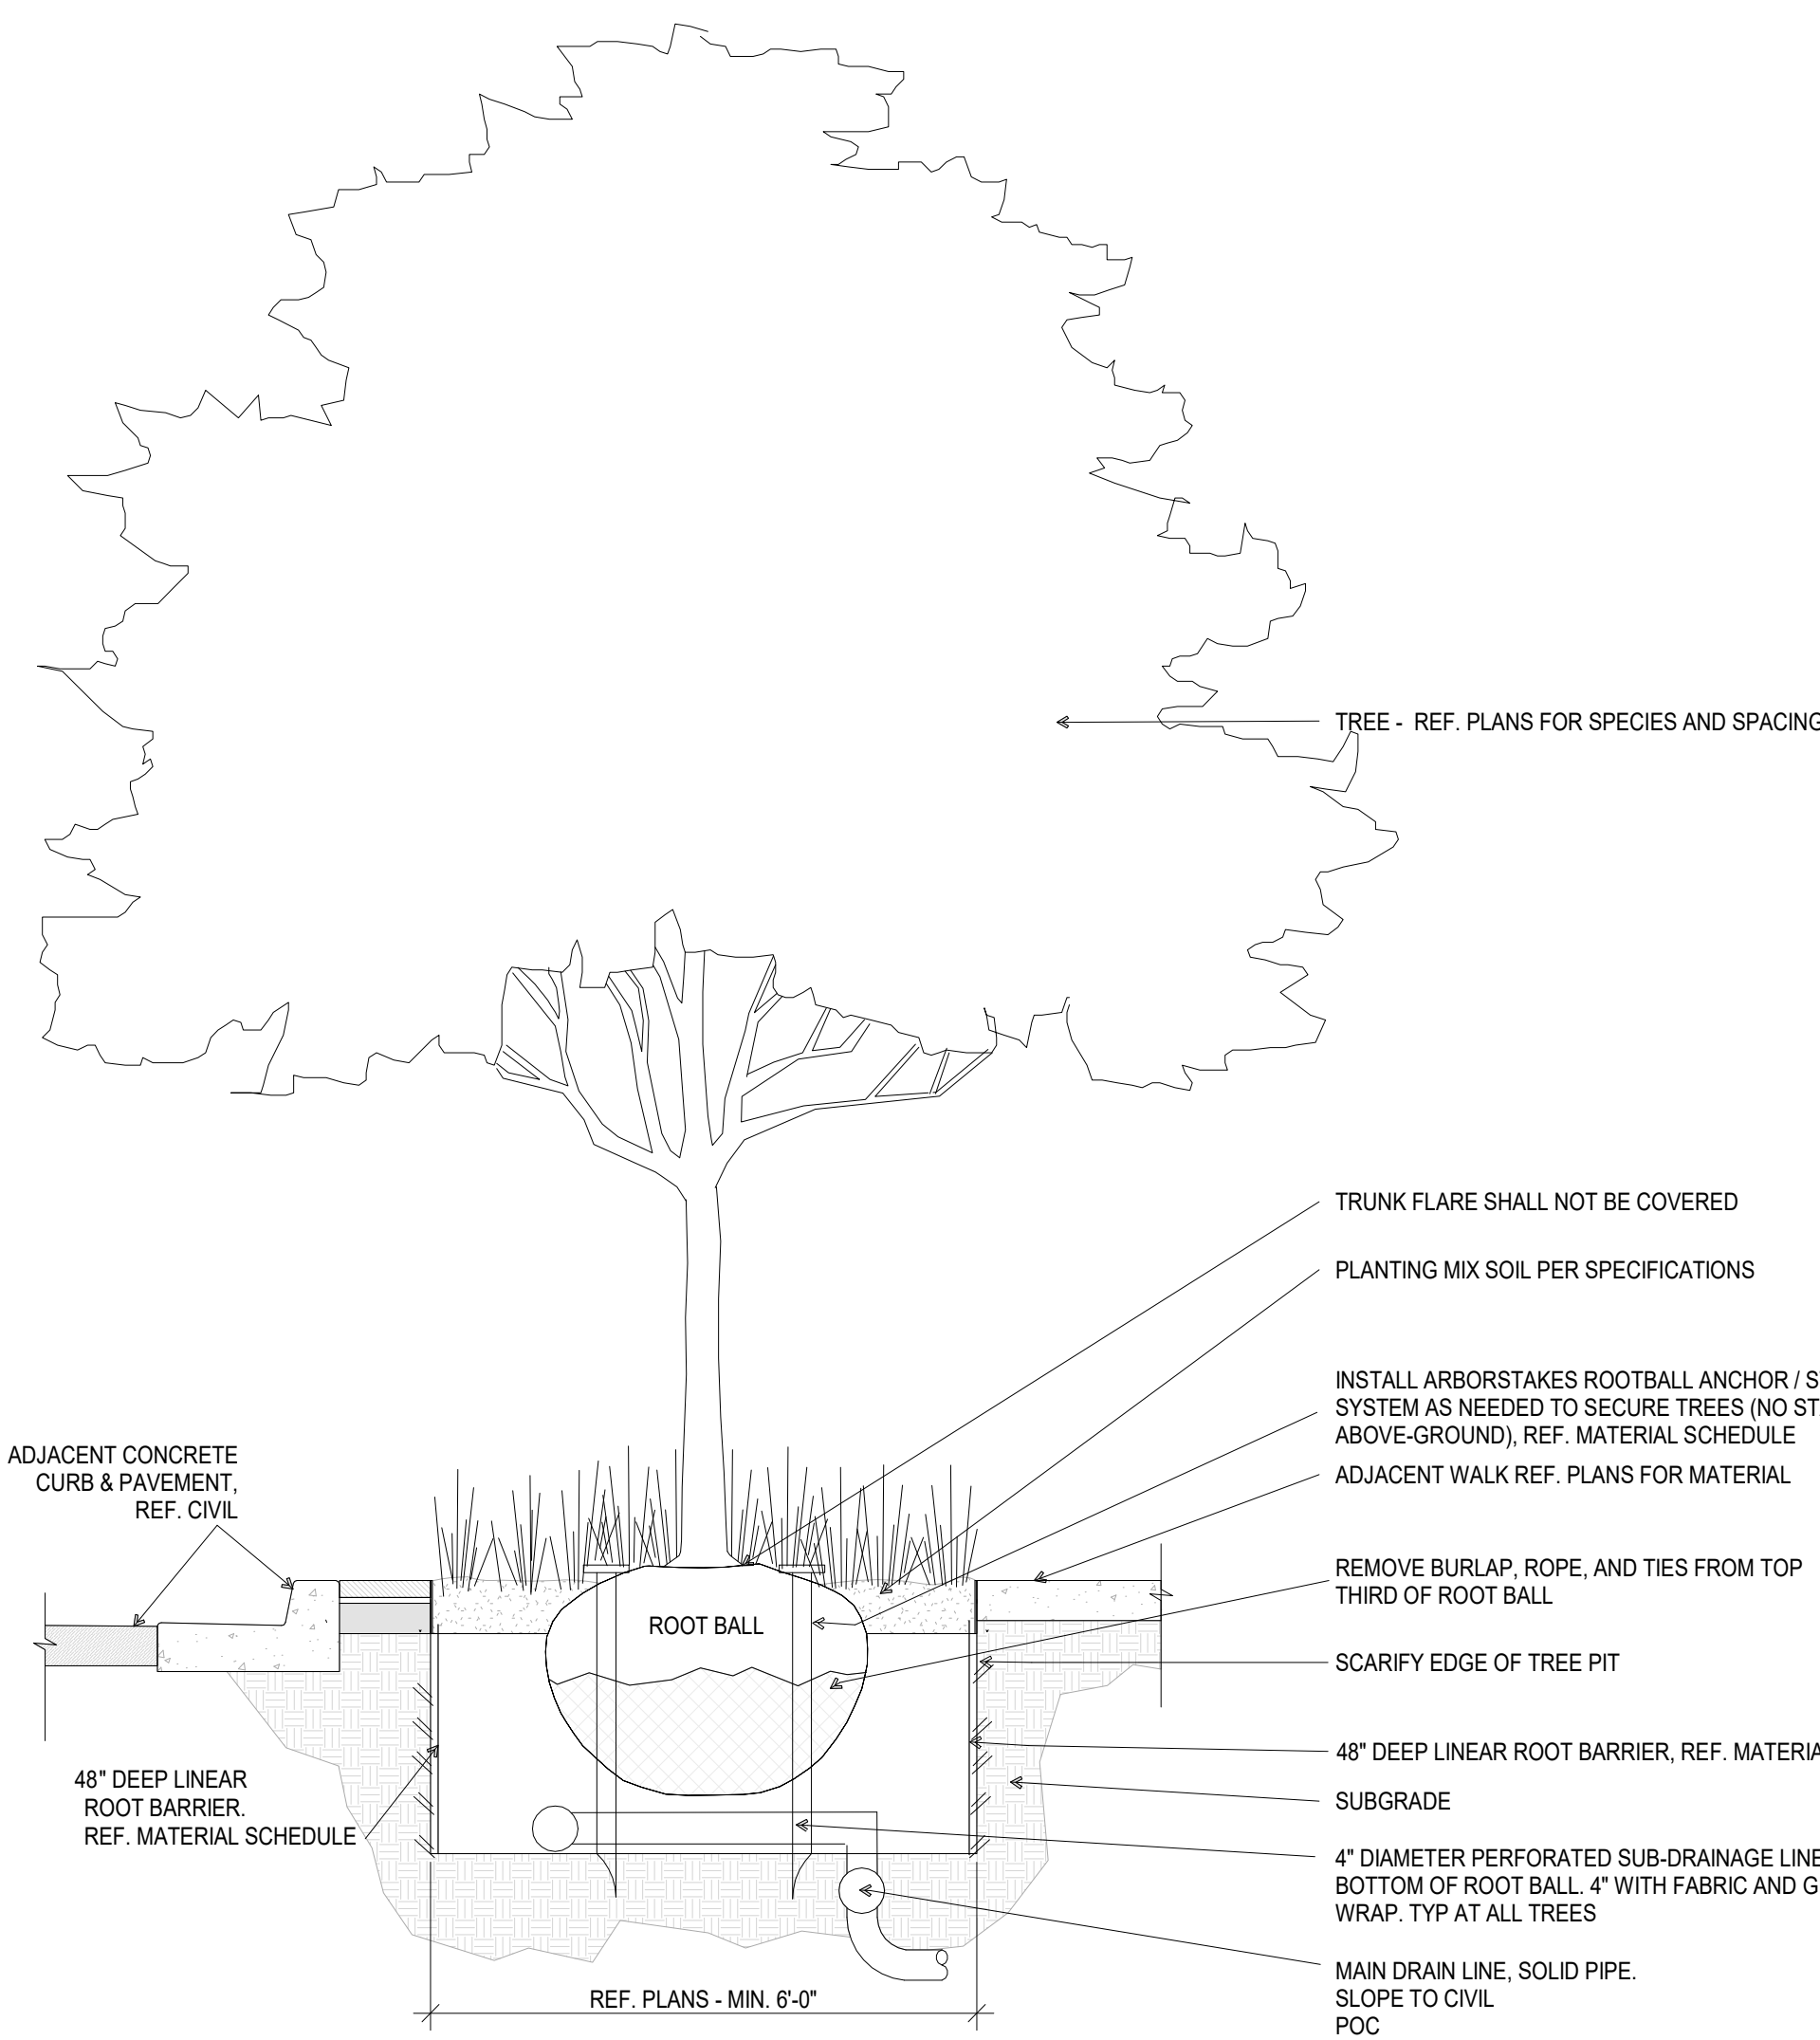


4 LP-501 1/2" = 1'-0"

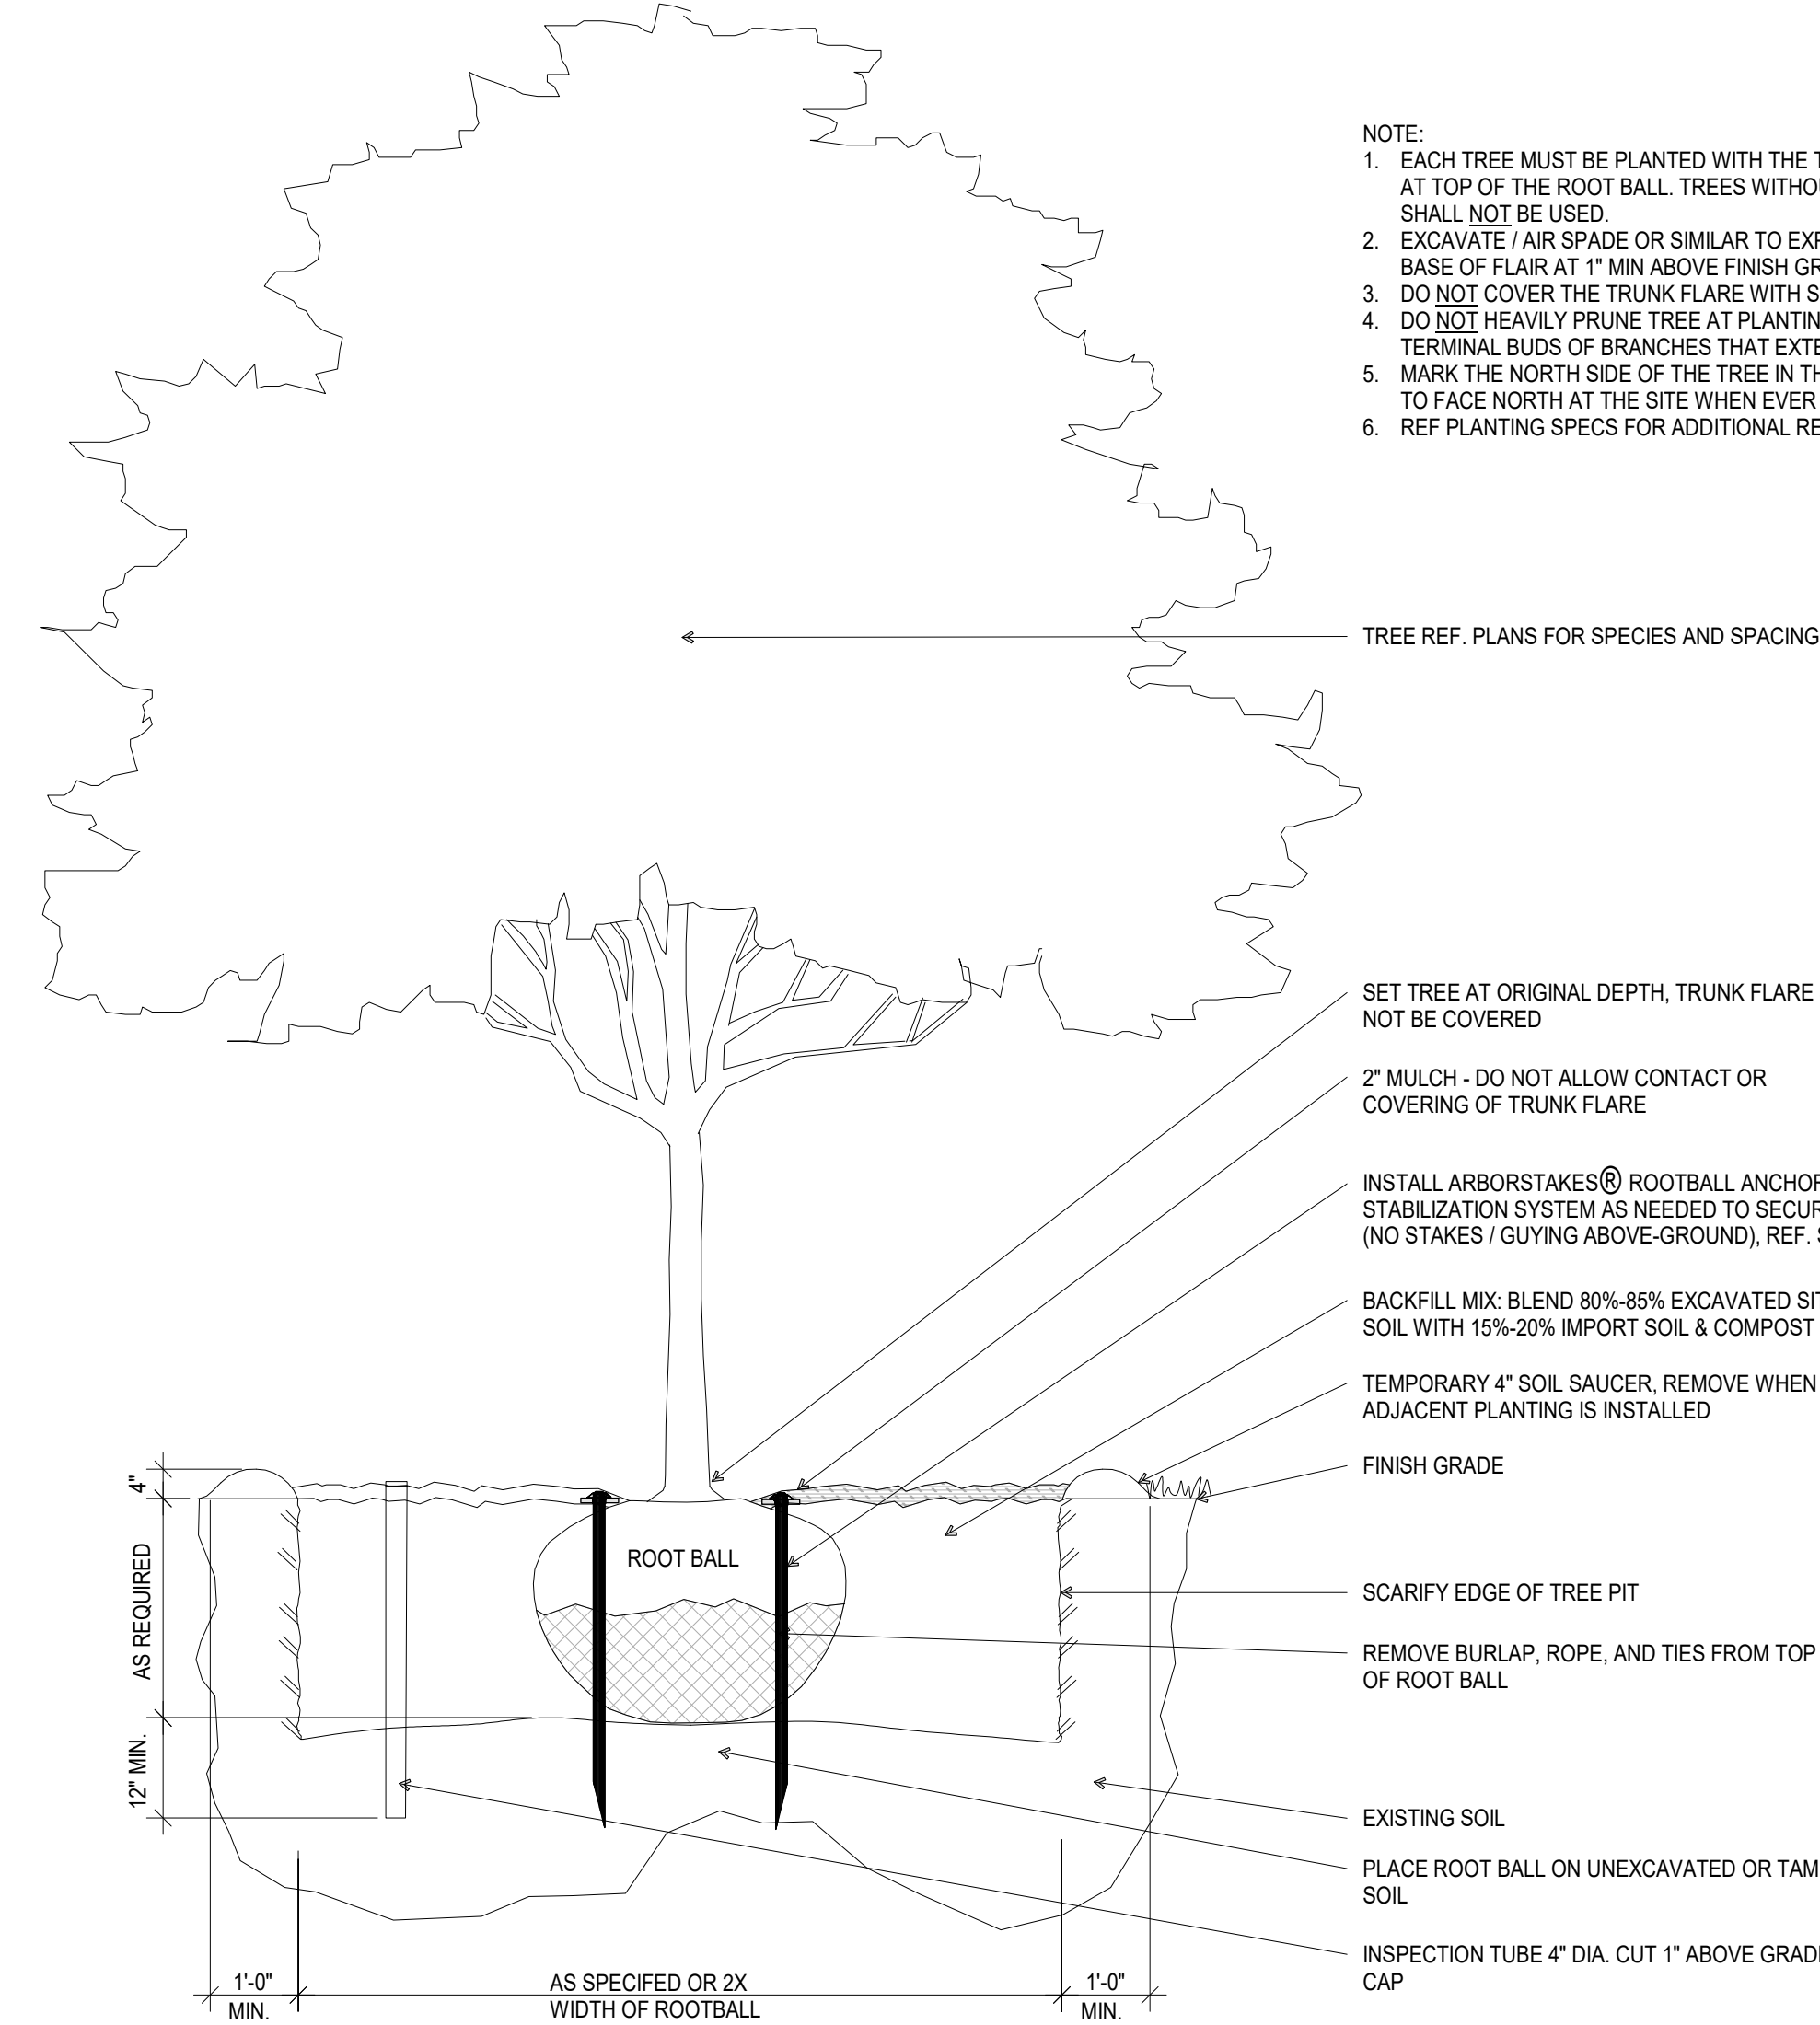

7 LP-501 1/2" = 1'-0"

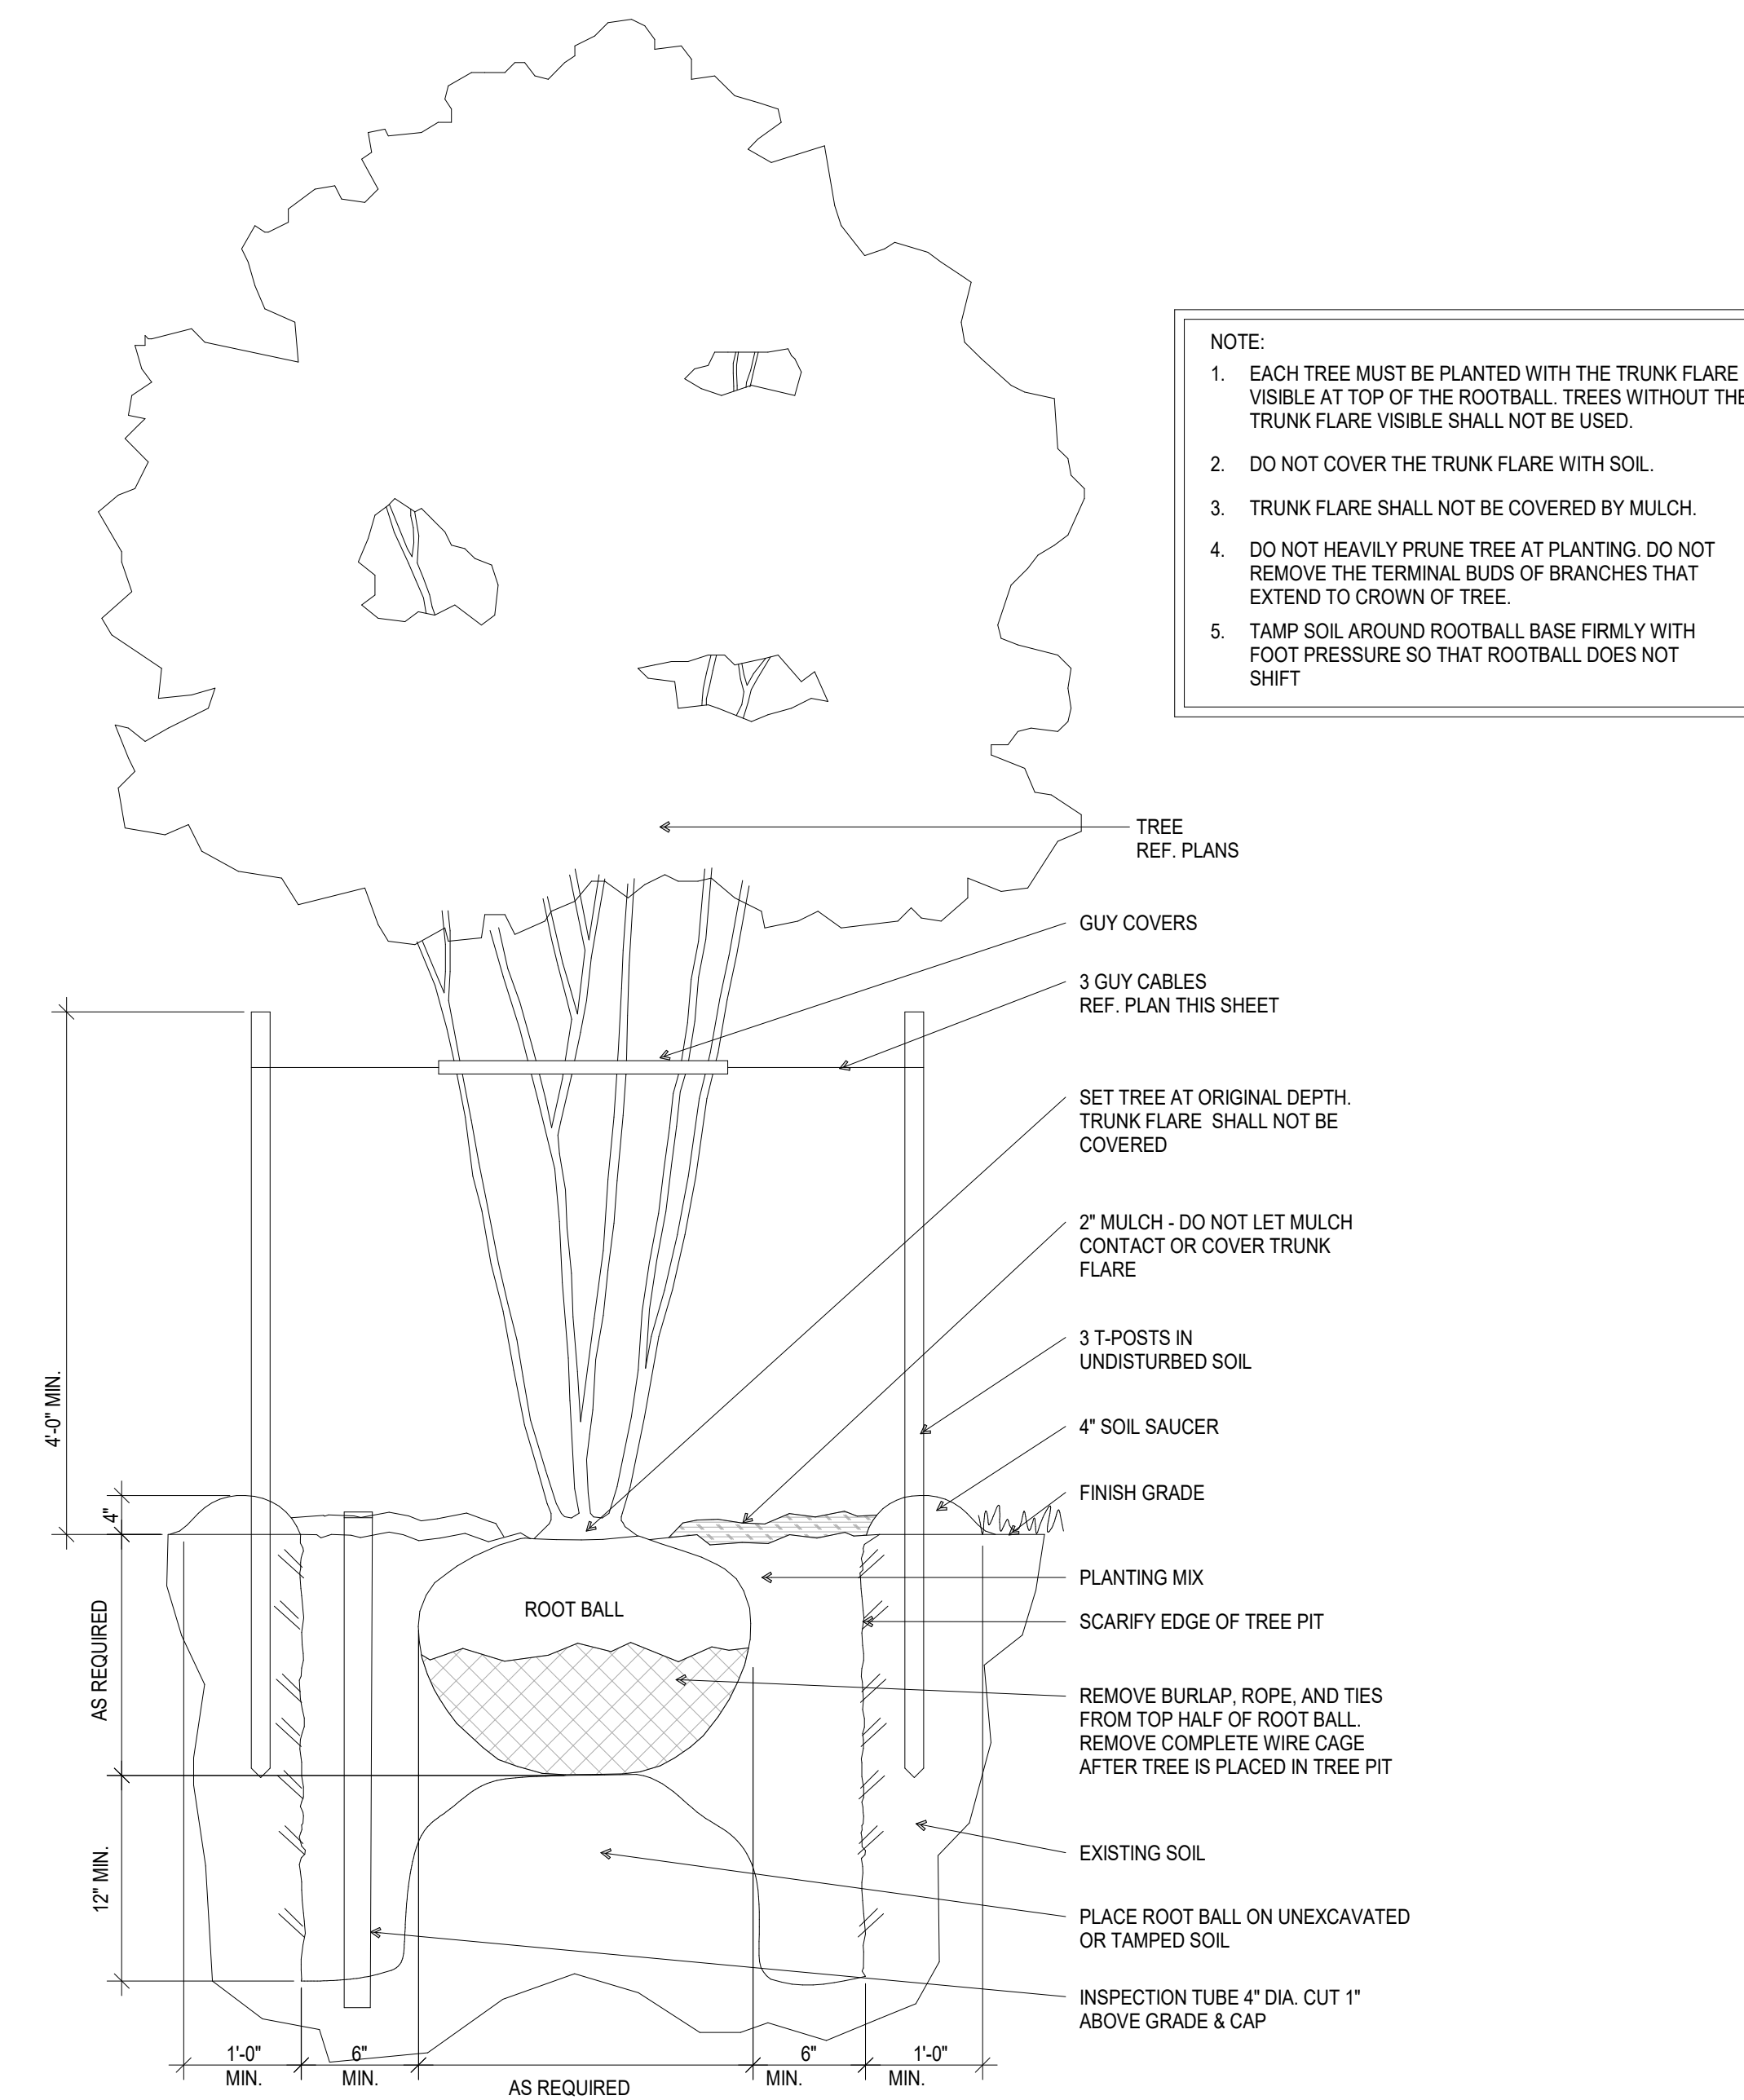


2 LP-501 3/4" = 1'-0"

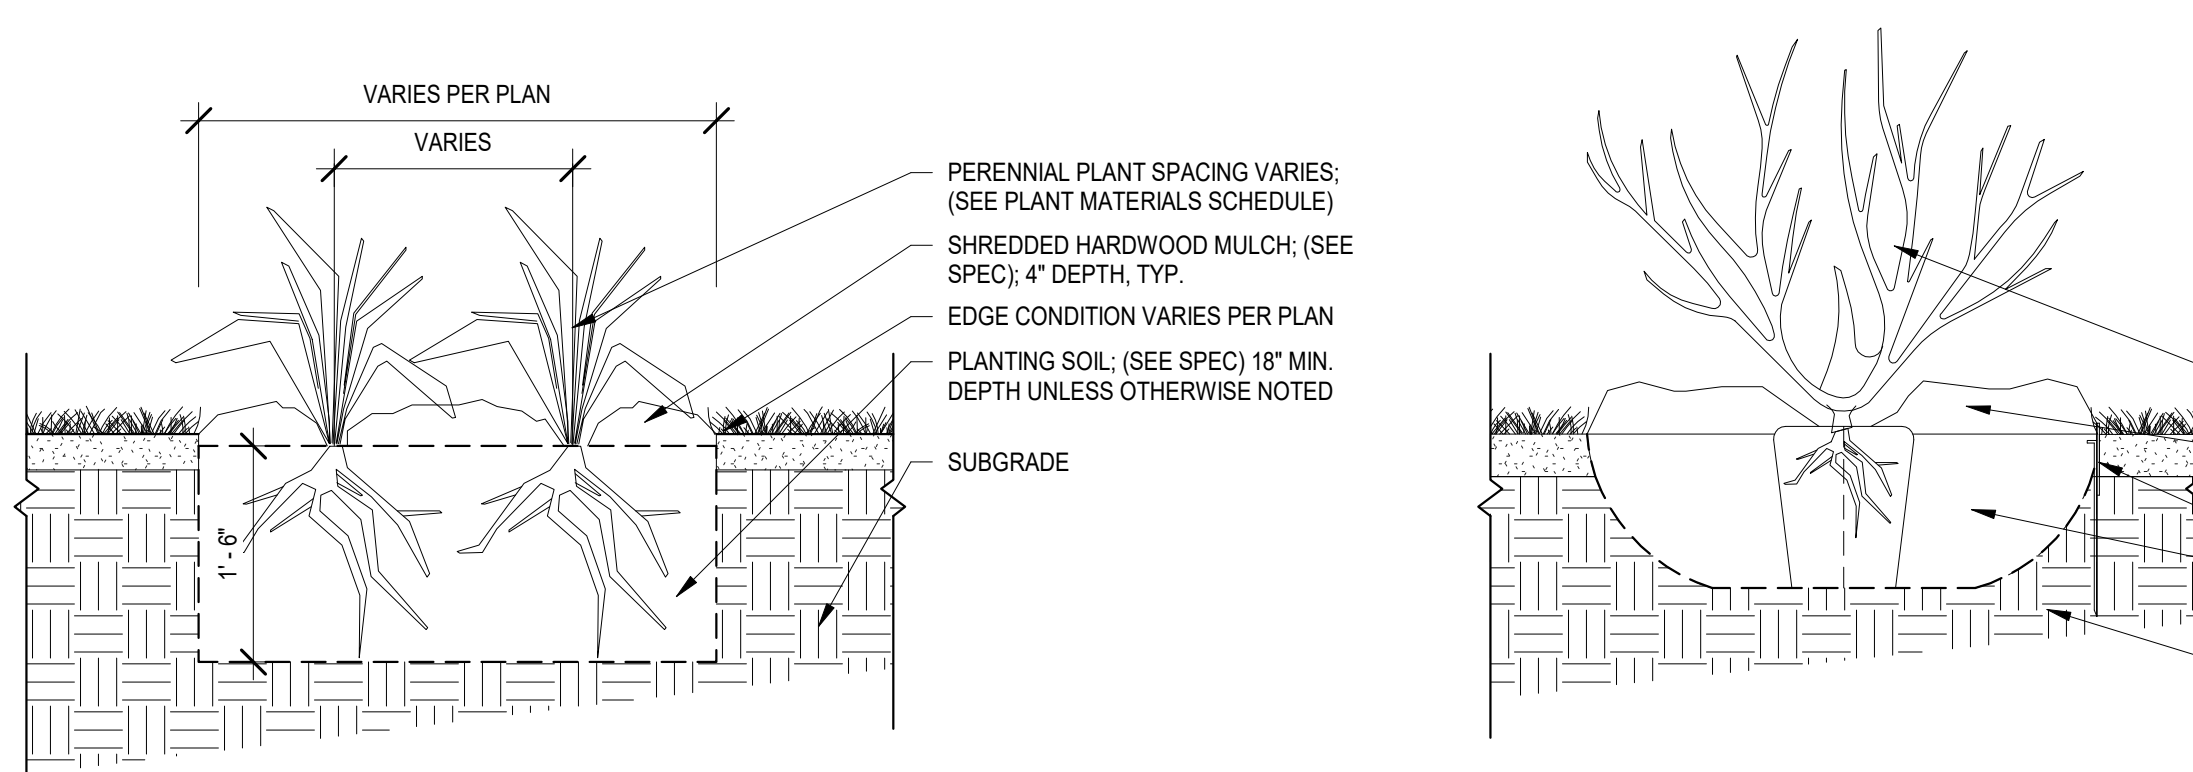


1 LP-501 3/4" = 1'-0"

- GENERAL NOTES:**
- HAND LOOSEN ROOTS OF CONTAINERIZED MATERIAL, TYP.
  - SCARIFY BOTTOM AND SIDES OF PLANTING PIT PRIOR TO INSTALLATION
  - CENTERING OF SHRUB IN BED TO TAKE PRECEDENCE OVER DIMENSION FROM EDGE
  - SHRUB PLANT SPACING VARIES: (SEE PLANT MATERIALS SCHEDULE)
  - SHREDDED HARDWOOD MULCH: (SEE SPEC) 4" DEPTH, TYP.
  - EDGE CONDITION VARIES PER PLAN
  - PLANTING SOIL: (SEE SPEC) 18" MIN. DEPTH UNLESS OTHERWISE NOTED
  - SUBGRADE

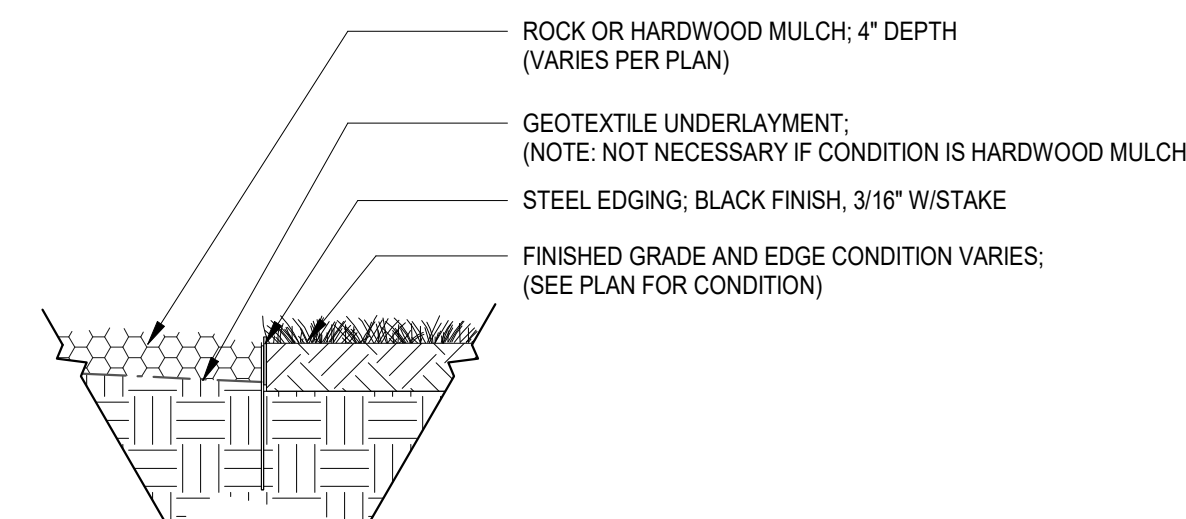

3 LP-501 3/4" = 1'-0"

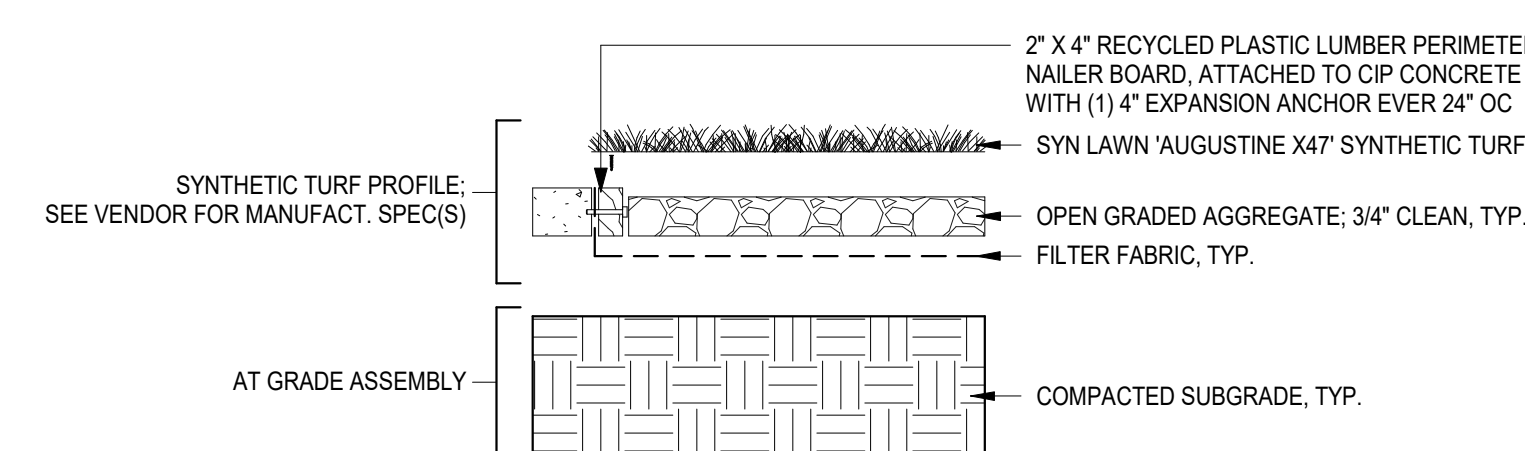

6 LP-501 3/4" = 1'-0"

Exhibit 20  
OZAH Case No: CU 23-12

CERTIFICATION



I hereby certify that these documents were prepared or approved by me, and that I am a duly licensed architect under the laws of the State of Maryland.  
License No. 3809, Expiration Date: 5/15/2025

Brady Keith Halverson  
3809  
License Number Date

DRAWN BY: EN  
CHECKED BY: CK  
COMMISSION NUMBER: XXXX-XXX

SHEET TITLE

PLANTING  
DETAILS

SHEET NUMBER

LP-501