

ISSUE #	DATE	DESCRIPTION
1	04/23/2020	CONCRETE WORK
2	04/23/2020	CONCRETE WORK
3	04/23/2020	CONCRETE WORK



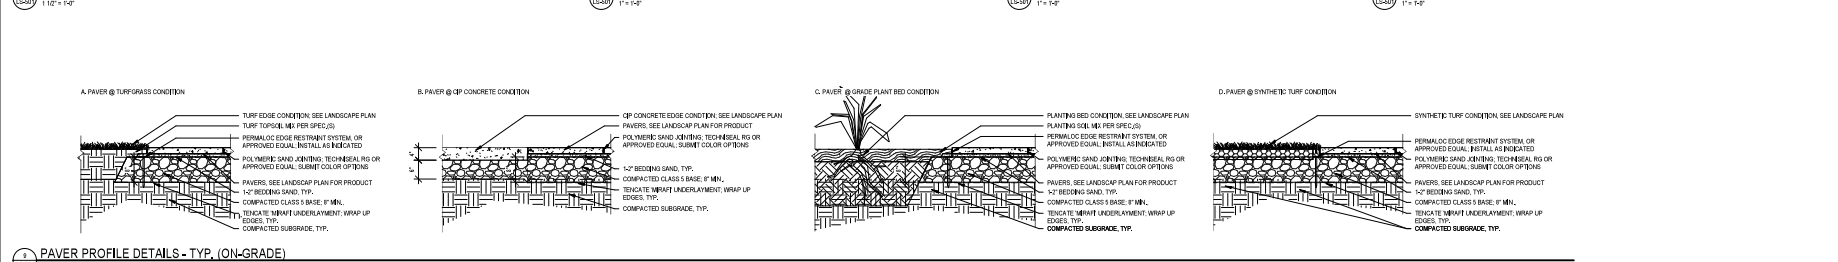


Exhibit 21
OZAH Case No: CU 23-12

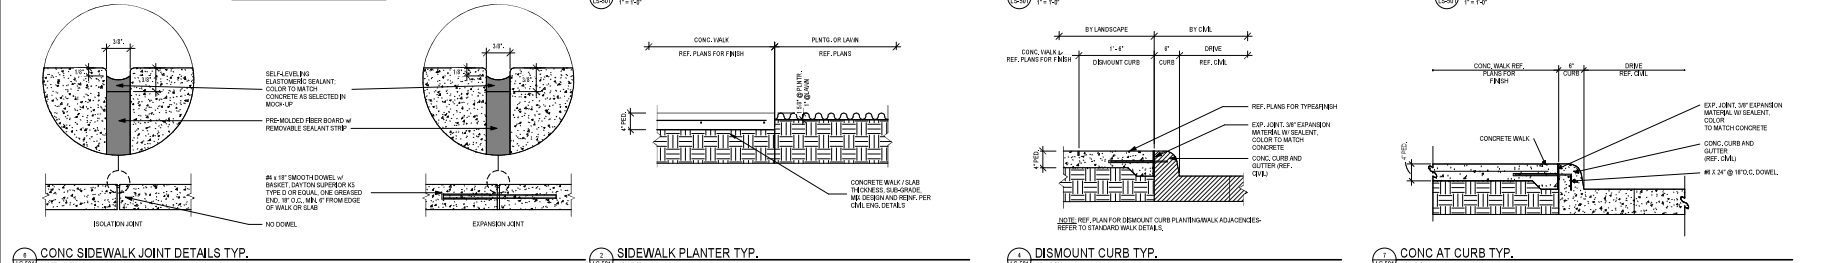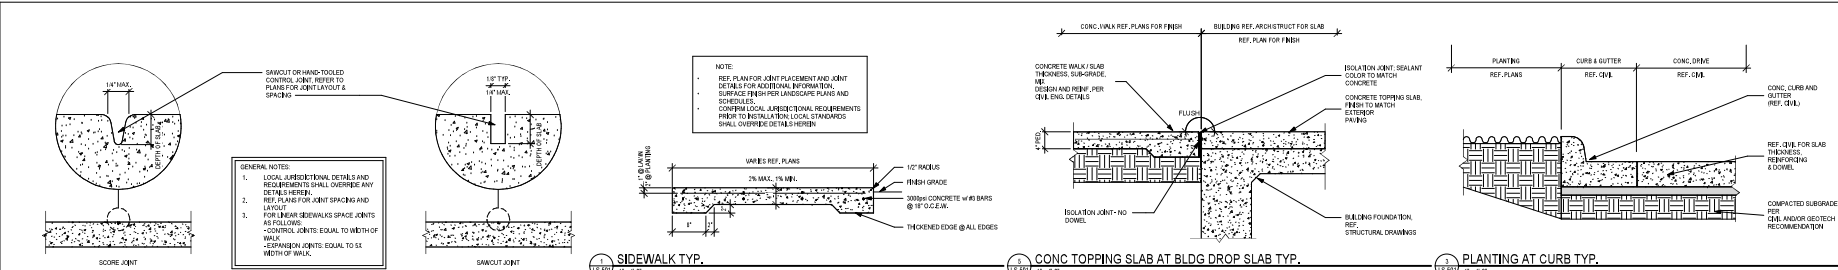

PROJECT NO.		DATE	
DRAWN BY	EN		
CHECKED BY	CR		
DATE	2020.04.23		
SHEET TITLE	LANDSCAPE DETAILS		

B:\M\2020\OZAH Case No: CU 23-12\Drawings\Bldg\OZAH Case No: CU 23-12.dwg
5/20/2023 11:27:51 AM