




**Gas Canopy East Elevation**  
1/8"=1'-0"



**Gas Canopy West Elevation**  
1/8"=1'-0"



**Gas Canopy North Elevation**  
1/8"=1'-0"

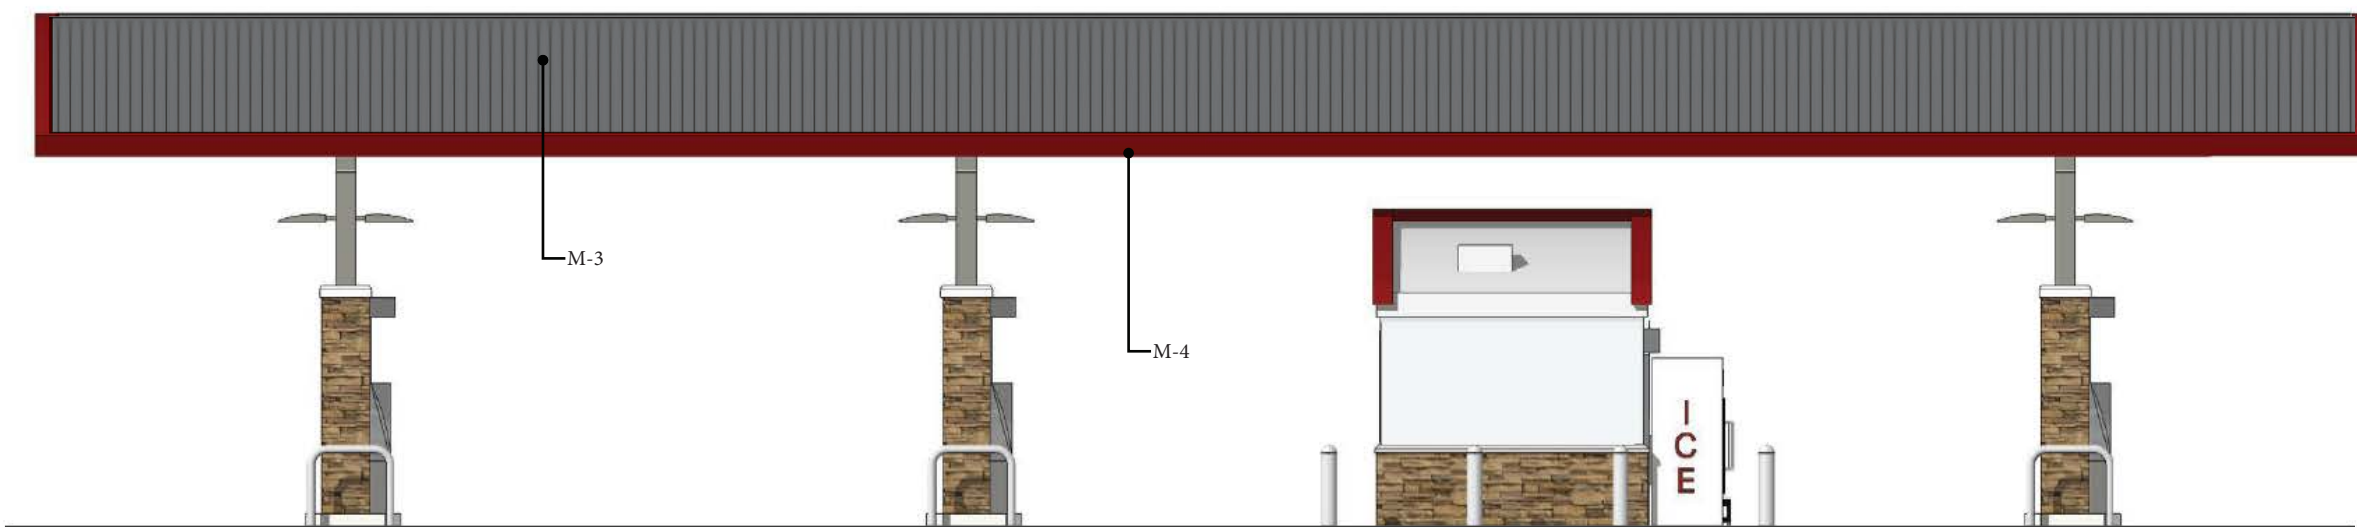

**Gas Canopy South Elevation**  
1/8"=1'-0"

- T.O. CANOPY 20'-6"
- B.O. CANOPY 14'-6"
- T.O. KIOSK +/- 13'-4"
- GRADE 0'-0"
- T.O. CANOPY 20'-6"
- B.O. CANOPY 14'-6"
- T.O. KIOSK +/- 13'-4"
- GRADE 0'-0"
- T.O. CANOPY 20'-6"
- B.O. CANOPY 14'-6"
- T.O. KIOSK +/- 13'-4"
- GRADE 0'-0"