



SHEET NOTES

1. THERE ARE 63 PROPOSED DRAINAGE AREAS WITH STORMWATER MANAGEMENT DEVICES FOR EACH TO REPLACE THE EXISTING 2 DRAINAGE AREAS SHOWN ON EXHIBIT 1.
2. THE DRAINAGE AREA TO 2030 WALLACE AVENUE WILL NOT BE IMPACTED BY THE PROPOSED REDEVELOPMENT.

LEGEND

- PROPOSED MICRO-BIORETENTION
- PROPOSED BIOSWALE
- PROPOSED NON-ROOFTOP DISCONNECT (TYP.)
- PROPOSED CMP STRUCTURE
- PROPOSED JELLYFISH FILTER
- PROPOSED PRE-TREATMENT MANHOLE
- PROPOSED IMPERVIOUS AREA
- EXISTING AND PROPOSED FOREST
- DRAINAGE AREA TO 2024 WALLACE AVE
- SITE BOUNDARY
- PROPOSED LIMIT OF DISTURBANCE
- EXISTING FOREST STAND
- EXISTING STREAM VALLEY BUFFER
- PROPOSED SWM DRAINAGE DIVIDE
- PROPOSED OVERALL DRAINAGE DIVIDE
- PROPOSED CONTOUR
- EXISTING CONTOUR
- PROPOSED STORM DRAIN
- EXISTING STORM DRAIN
- * PROPOSED STUDY POINT

SEAL & SIGNATURE

GLENMONT FOREST
 2386 Glenmont Circle
 WSSC Grid: 216NW02, Tax Map: JQ13
 Montgomery County, Maryland, Election District No. 13

KEY PLAN

PROJECT NUMBER	1103B1
DATE	2024.05.30
SCALE	1" = 80'
DRAWING TITLE	PROPOSED DRAINAGE AREAS
PROPOSED DRAINAGE AREAS	
DRAWING NUMBER	EXB-02

REVISIONS	NO	DATE	DESCRIPTION

ISSUE	DATE	DESCRIPTION

PROPOSED DRAINAGE AREAS
 SCALE: 1" = 80'

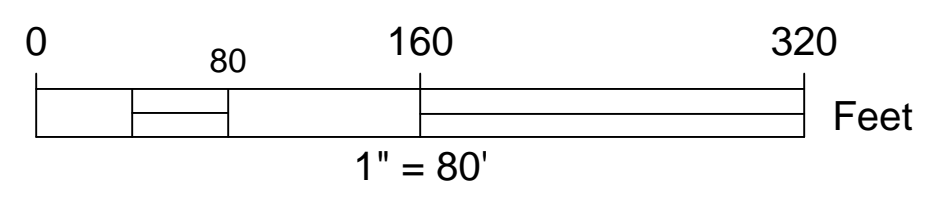


Exhibit 62
H-149