

20251 Century Blvd., Suite 400 Germantown, MD 20874 301.916.4100 | vika.com Our Site Set on the Future. PREPARED FOR: KIMCO REALITY CORPORATION 2080 YORK ROAD

TIMONIUM, MARYLAND 21093
ATTN: ABBEY OKLAK
PHONE: (443)-257-9589
EMAIL: AOKLAK@KIMCOREALTY.COM

ATTORNEY

DESIGN CONSULTANTS:

WIRE GILL, LLP HEATHER DLHOPOLSKY

ARCHITECT HORD COPLAN MACHT MIGUEL IRAOLA

LANDSCAPE ARCHITECT VIKA MARYLAND, LLC
JOSHUA SLOAN

TRAFFIC CONSULTANT WELLS + ASSOCIATES
MICHAEL J. WORKOSKY



PIKE CENTER 4TH ELECTION DISTRICT MONTGOMERY COUNTY, MARYLAND WSSC GRID: 216NW06

> CONCEPT SITE SECTIONS

TAX MAP:GQ563




THE INFORMATION, DESIGN AND CONTENT OF THESE DRAWINGS OR DOCUMENTS ARE PROPRIETARY TO VIKA MARYLAND, LLC AND CONSTITUTE ITS PROPRIETARY INTELLECTUAL PROPERTY. THESE DRAWINGS AND/OR DOCUMENTS MUST NOT BE FORWARDED, SHARED, COPIED, DIGITALLY CONVERTED, MODIFIED OR USED FOR ANY PURPOSE, IN ANY FORMAT, WITHOUT PRIOR WRITTEN AUTHORIZATION FROM VIKA MARYLAND, LLC. VIOLATIONS MAY RESULT IN PROSECUTION. ONLY APPROVED, SIGNED AND SEALED PLANS OR DRAWINGS MAY BE UTILIZED FOR CONSTRUCTION PURPOSES.

© 2019 VIKA MARYLAND, LLC DRAWN BY: HCM DESIGNED BY: HCM DATE ISSUED: 07.19.2024 VM50594B **PROJECT** ARCH 02

NOT FOR CONSTRUCTION

"FOR LOCATION OF UTILITIES CALL 8-1-1 or 1-800-257-7777 OR LOG ON TO www.call811.com or http://www.missutility.net
48 HOURS IN ADVANCE OF ANY WORK IN THIS VICINITY" The excavator must notify all public utility companies with underground facilities in the area of proposed excavation and have those facilities located by the utility companies prior to commencing excavation. The excavator is responsible for compliance with requirements of Chapter 36A of the Montgomery County Code.

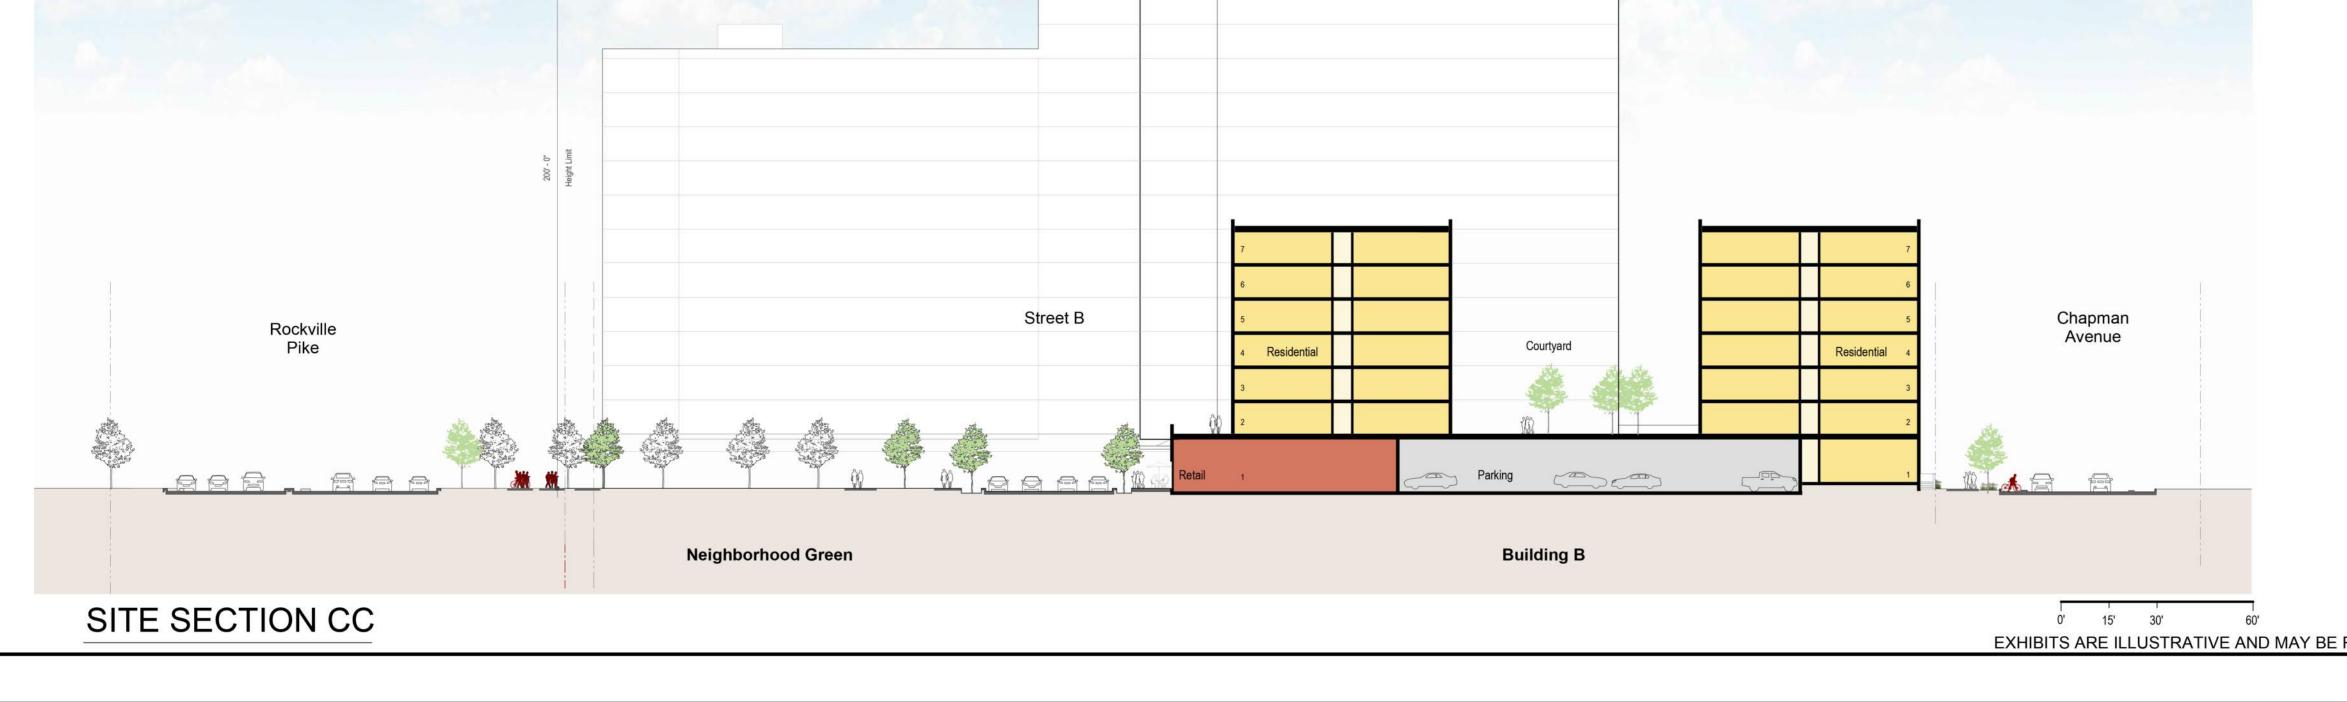

EXHIBITS ARE ILLUSTRATIVE AND MAY BE REVISED BY SUBSEQUENT ENTITTLEMENT REVIEWS AND APPROVAL

SHEET NO.

© Hord Coplan Macht, Inc.

BLDG A

Rockville Pike (MD Route 355)

KEY PLAN