


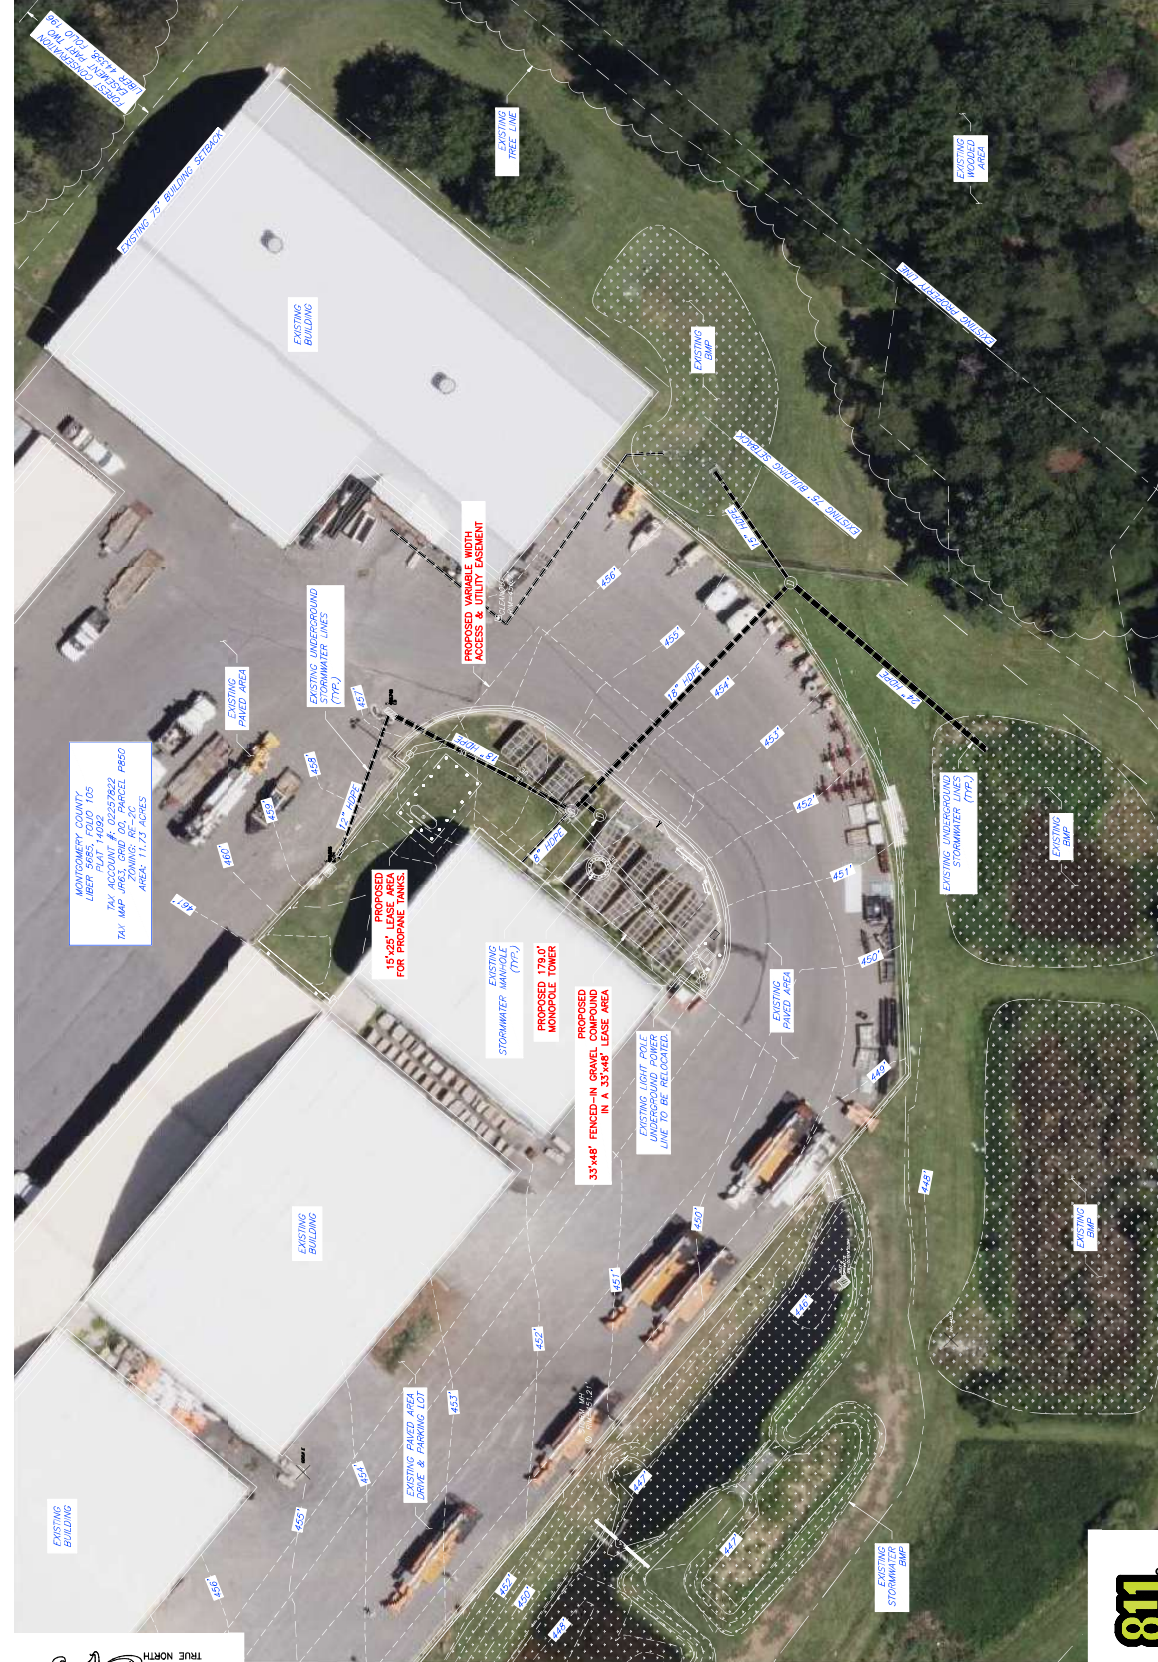

SITE INFORMATION

DESIGN RECORD

REV	DATE	DESCRIPTION	BY
0	03/31/25	ZONING DRAWINGS	QP
1	06/21/25	REVISED ZONING DRAWINGS	QP
2	07/30/25	REVISED PER COUNTY COMMENTS	QP




ENGINE

SHEET TITLE

SHEET NUMBER

CONDITIONAL USE APPLICATION
BOA-XX-XX-XXXX

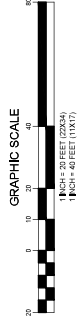

**Know what's below.
Call before you dig.**