

MATCH LINE - SEE SHEET 2

LEGEND

-  5 INCH CONCRETE SIDEWALK
-  DETECTABLE WARNING SURFACE
-  ADA RAMP
-  APPROX. RIGHT OF WAY
-  RETAINING WALL
-  NEW CURB




NO.	REVISION	DATE	BY

**LONG BRANCH
PURPLE LINE
SIDEWALK IMPROVEMENTS**

SCALE : 1" = 20'-0" DATE : MARCH, 2026

Project No. : 2404.03 SHEET 1 of 18


MATCH LINE - SEE SHEET 1

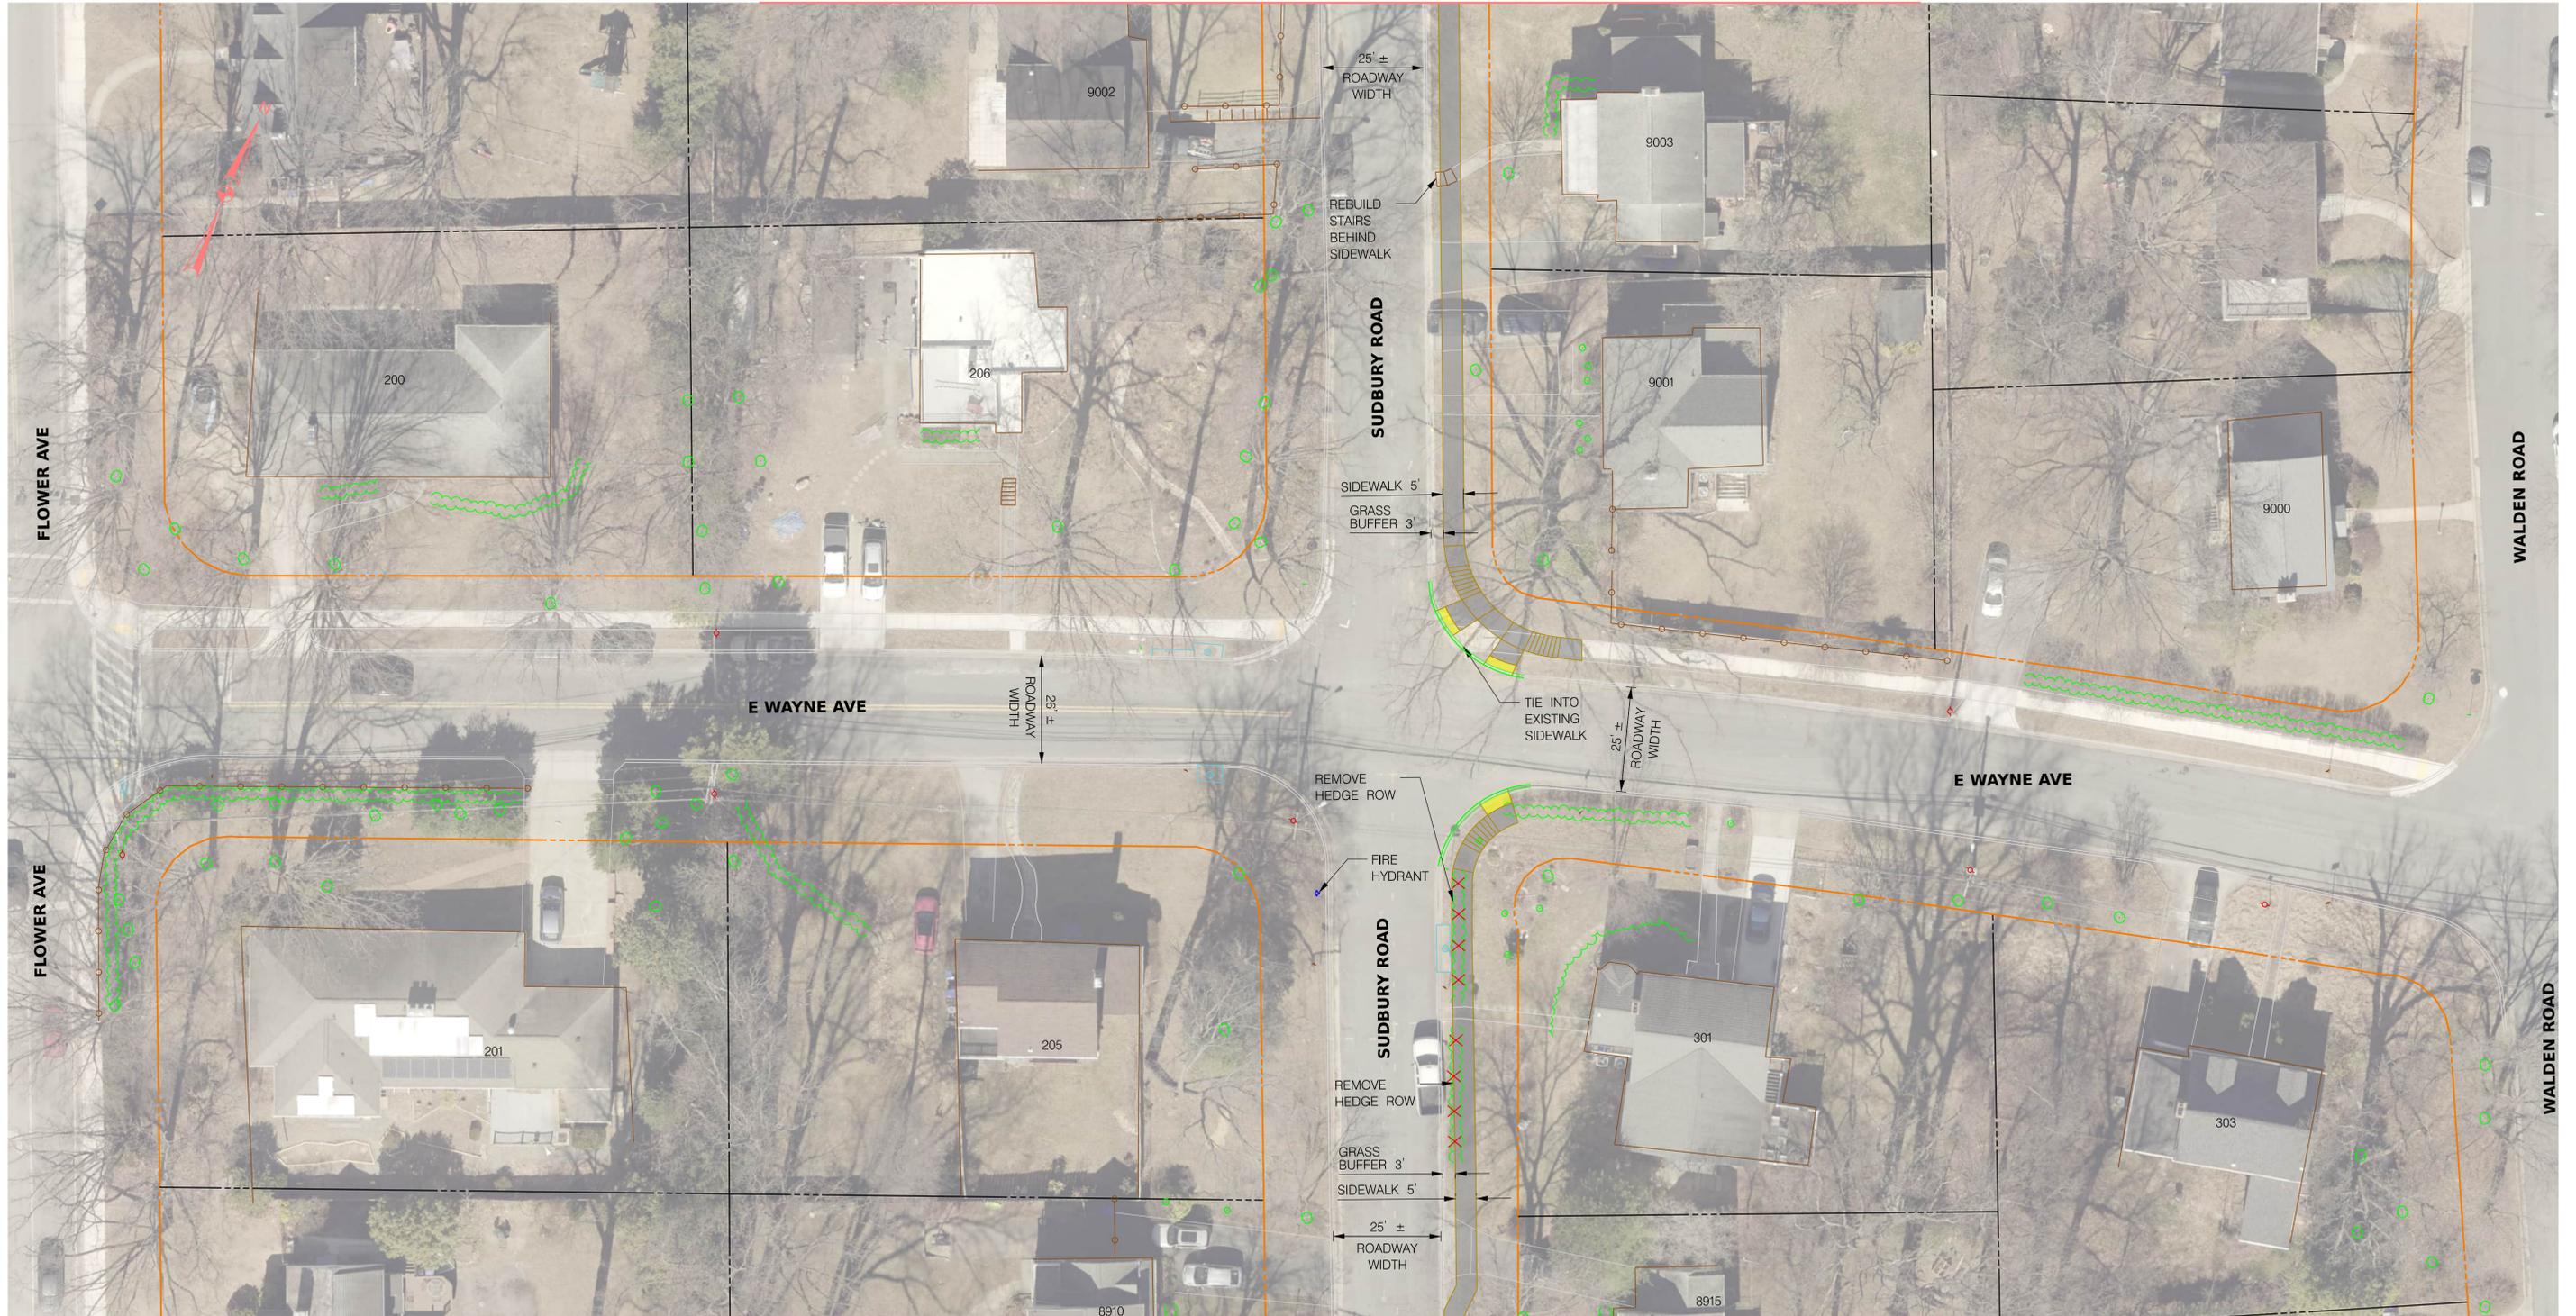

MATCH LINE SEE SHEET 3

LEGEND

- 5 INCH CONCRETE SIDEWALK
- DETECTABLE WARNING SURFACE
- ADA RAMP
- APPROX. RIGHT OF WAY
- RETAINING WALL
- NEW CURB

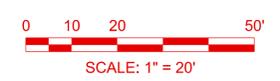


NO.	REVISION	DATE	BY

**LONG BRANCH
PURPLE LINE
SIDEWALK IMPROVEMENTS**

SCALE : 1" = 20'-0" DATE : MARCH, 2026

Project No. : 2404.03 SHEET 2 of 18

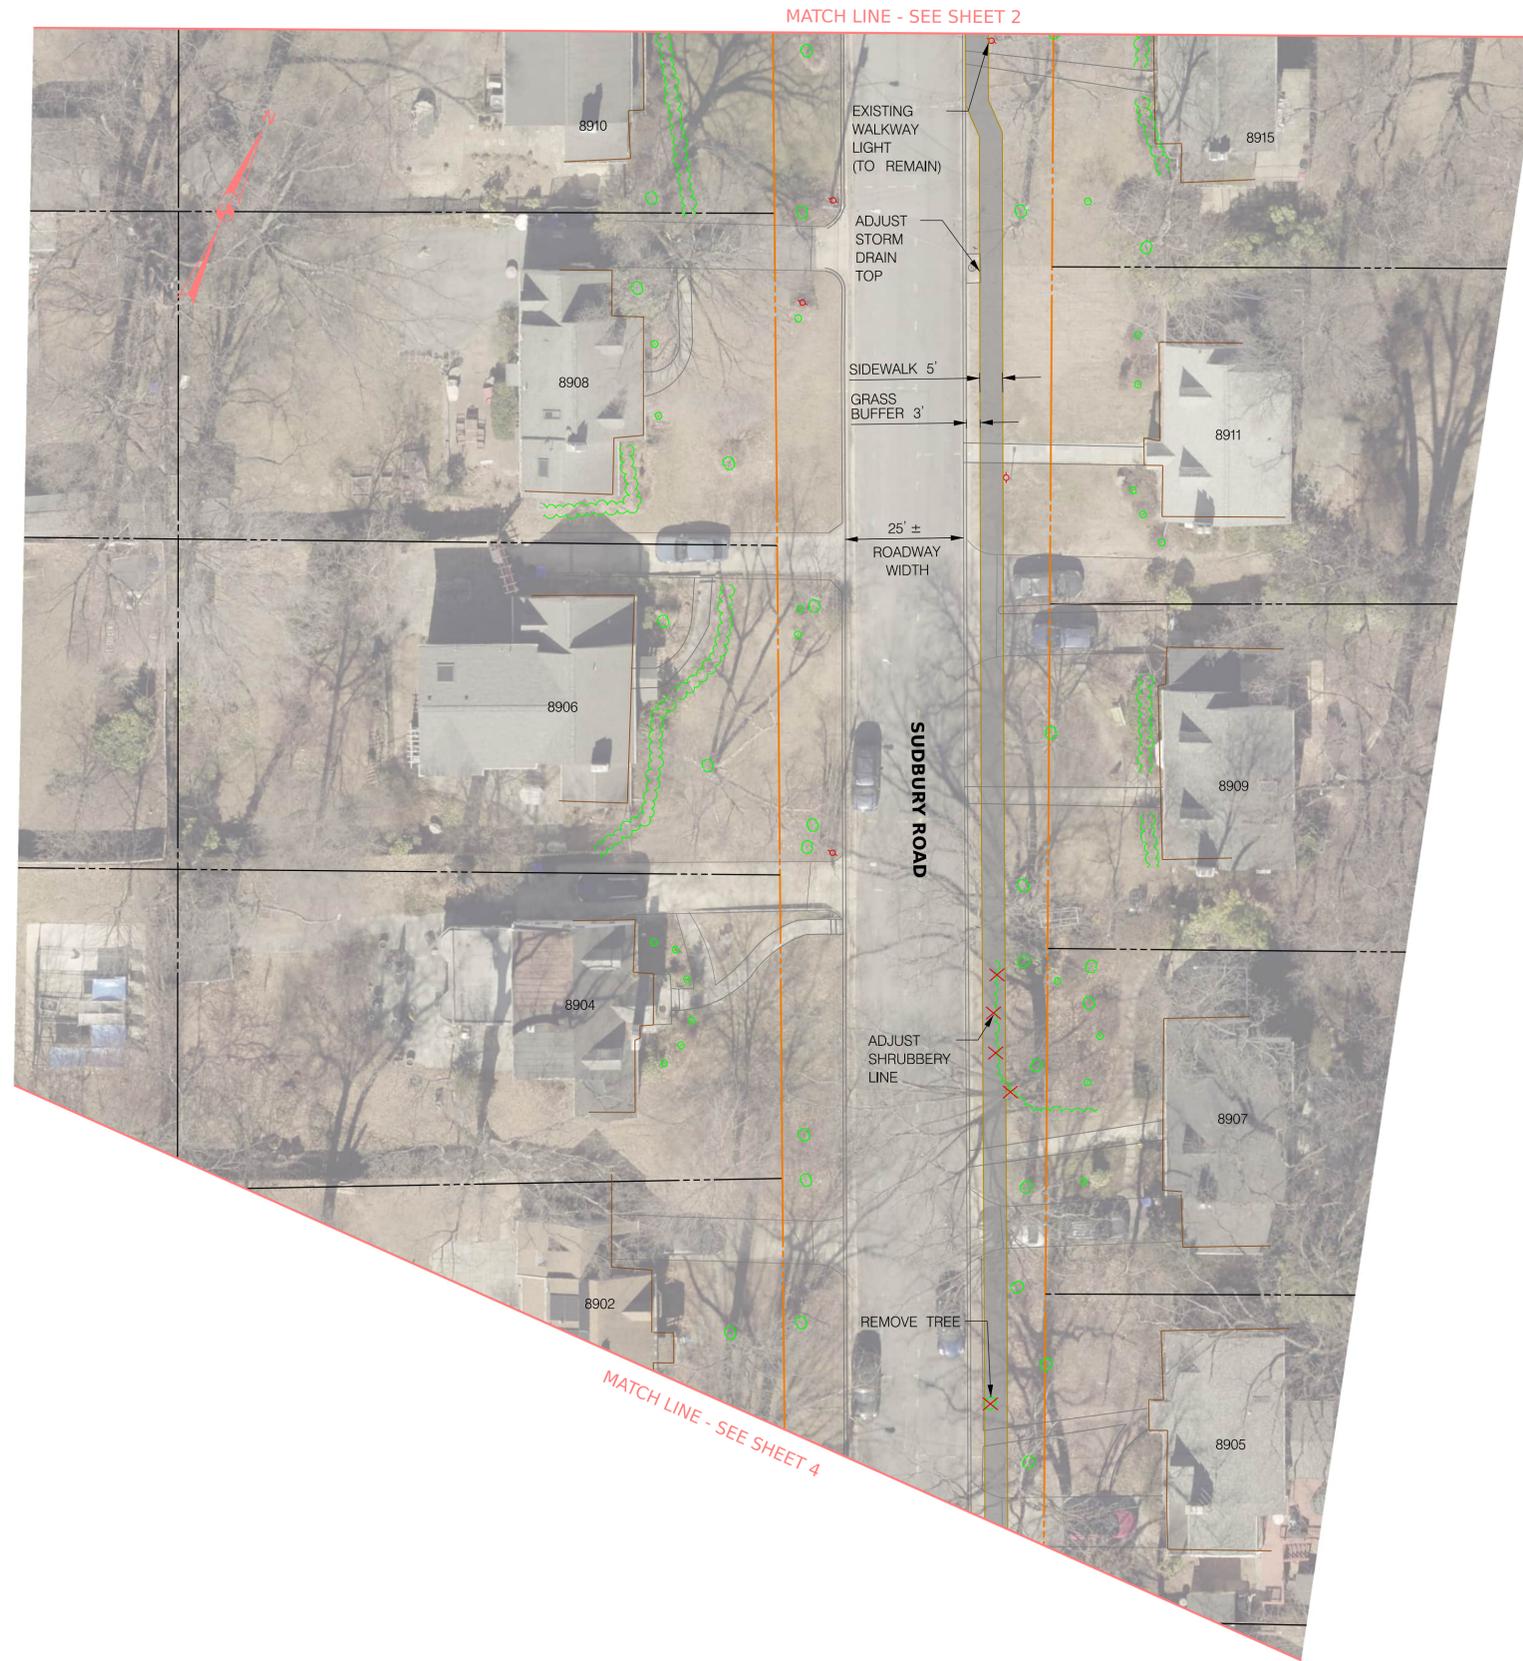

LEGEND

-  5 INCH CONCRETE SIDEWALK
-  DETECTABLE WARNING SURFACE
-  ADA RAMP
-  APPROX. RIGHT OF WAY
-  RETAINING WALL
-  NEW CURB



NO.	REVISION	DATE	BY

**LONG BRANCH
PURPLE LINE
SIDEWALK IMPROVEMENTS**

SCALE : 1" = 20'-0" DATE : MARCH, 2026

Project No. : 2404.03 SHEET 3 of 18

MATCH LINE - SEE SHEET 3



MATCH LINE - SEE SHEET 6

MATCH LINE - SEE SHEET 5

LEGEND

- 5 INCH CONCRETE SIDEWALK
- DETECTABLE WARNING SURFACE
- ADA RAMP
- APPROX. RIGHT OF WAY
- RETAINING WALL
- NEW CURB



NO.	REVISION	DATE	BY

**LONG BRANCH
PURPLE LINE
SIDEWALK IMPROVEMENTS**

SCALE : 1" = 20'-0" DATE : MARCH, 2026

Project No. : 2404.03 SHEET 4 of 18



MATCH LINE - SEE SHEET 4



LEGEND

- 5 INCH CONCRETE SIDEWALK
- DETECTABLE WARNING SURFACE
- ADA RAMP
- APPROX. RIGHT OF WAY
- RETAINING WALL
- NEW CURB




NO.	REVISION	DATE	BY

**LONG BRANCH
PURPLE LINE
SIDEWALK IMPROVEMENTS**

SCALE : 1" = 20'-0" DATE : MARCH, 2026

Project No. : 2404.03 SHEET 5 of 18

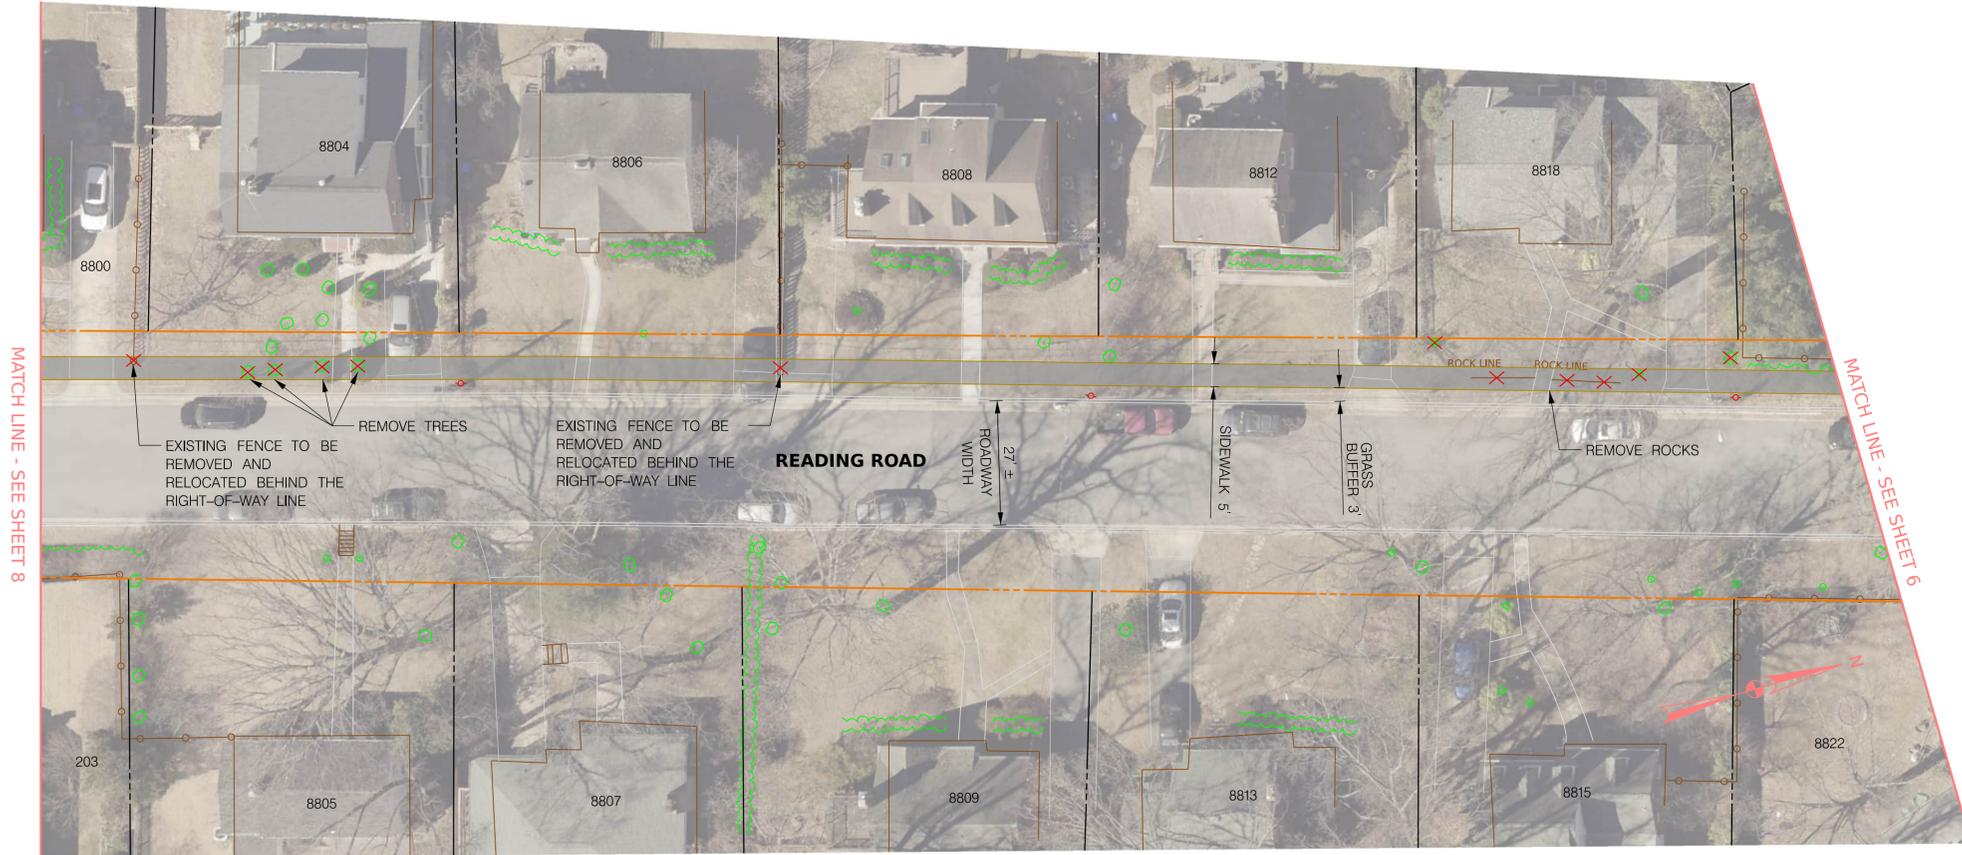

LEGEND

-  5 INCH CONCRETE SIDEWALK
-  DETECTABLE WARNING SURFACE
-  ADA RAMP
-  APPROX. RIGHT OF WAY
-  RETAINING WALL
-  NEW CURB



NO.	REVISION	DATE	BY

**LONG BRANCH
PURPLE LINE
SIDEWALK IMPROVEMENTS**


SCALE : 1" = 20'-0" DATE : MARCH, 2026

Project No. : 2404.03 SHEET 7 of 18



LEGEND

- 5 INCH CONCRETE SIDEWALK
- DETECTABLE WARNING SURFACE
- ADA RAMP
- APPROX. RIGHT OF WAY
- RETAINING WALL
- NEW CURB

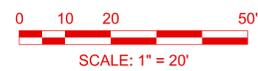


	NO.	REVISION	DATE	BY

**LONG BRANCH
PURPLE LINE
SIDEWALK IMPROVEMENTS**

SCALE : 1" = 20'-0" DATE : MARCH, 2026

Project No. : 2404.03 SHEET 8 of 18

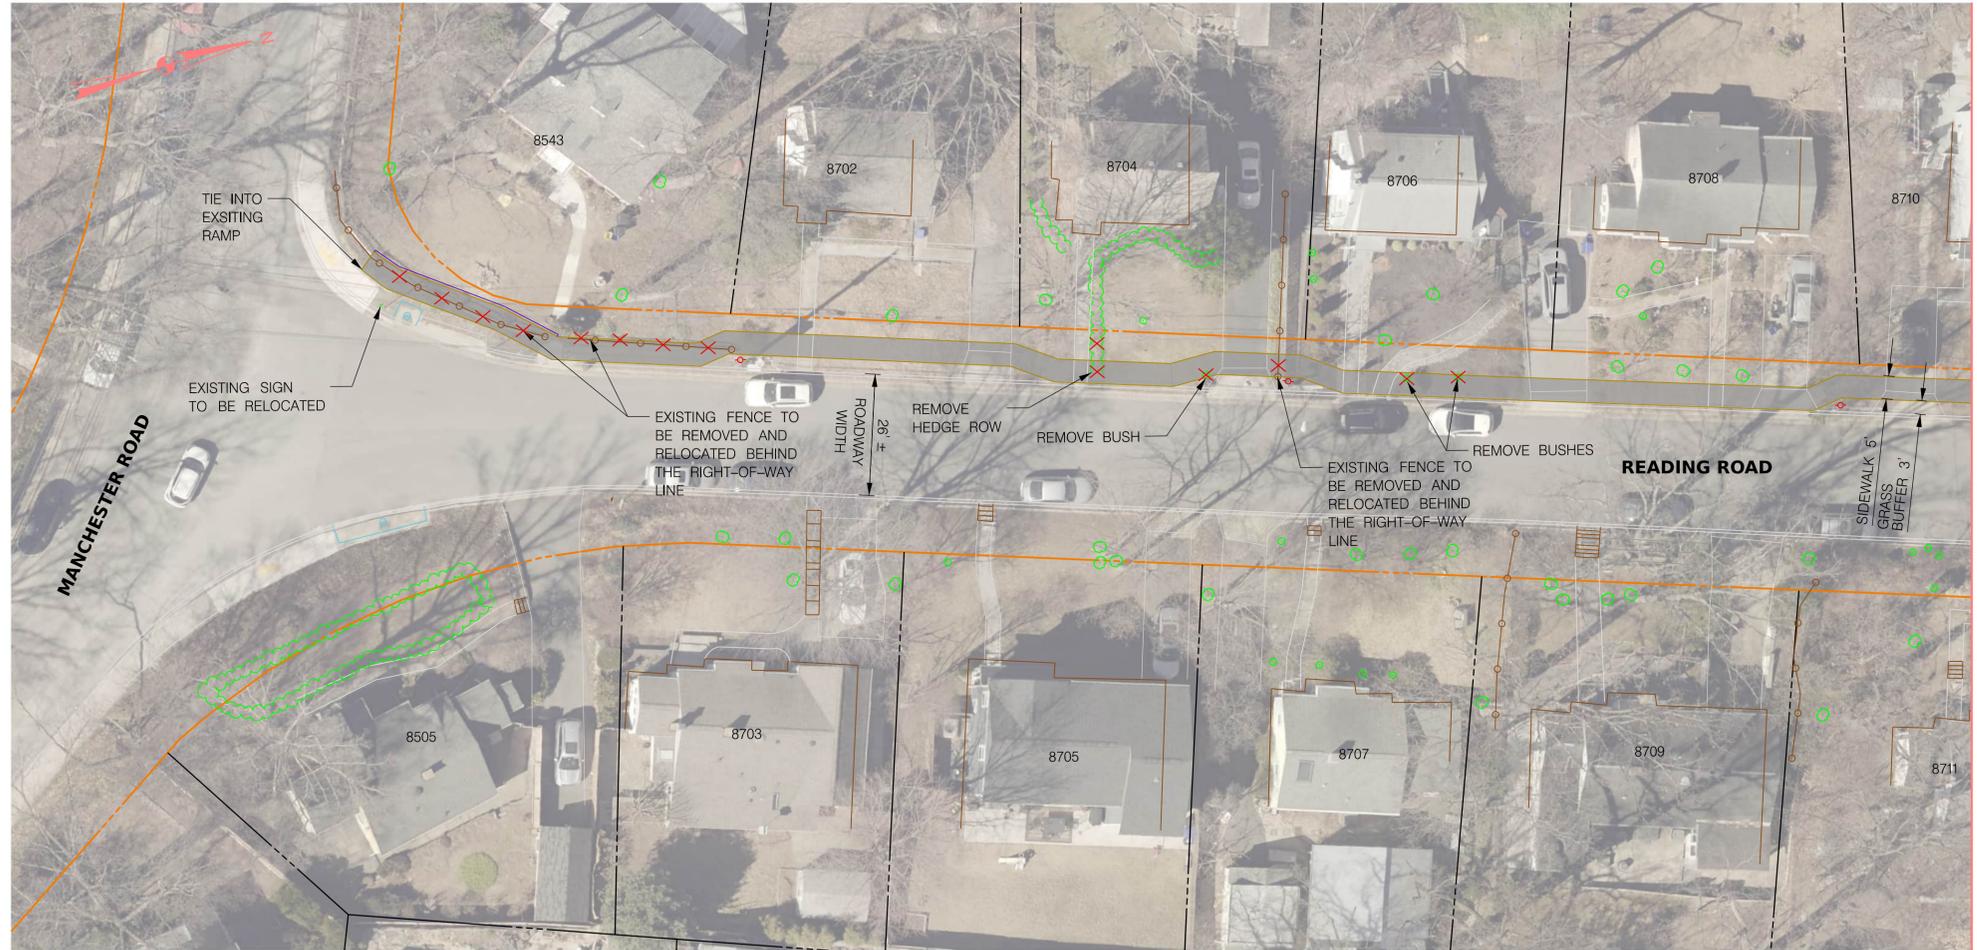

LEGEND

- 5 INCH CONCRETE SIDEWALK
- DETECTABLE WARNING SURFACE
- ADA RAMP
- APPROX. RIGHT OF WAY
- RETAINING WALL
- NEW CURB




NO.	REVISION	DATE	BY

**LONG BRANCH
PURPLE LINE
SIDEWALK IMPROVEMENTS**

SCALE : 1" = 20'-0" DATE : MARCH, 2026


Project No. : 2404.03 SHEET 9 of 18

3/14/2026 P:\Projects\2404\2404.03 Sidewalks County\ds06 Long Branch Purple Line\001-Long Branch Purple Line.dgn

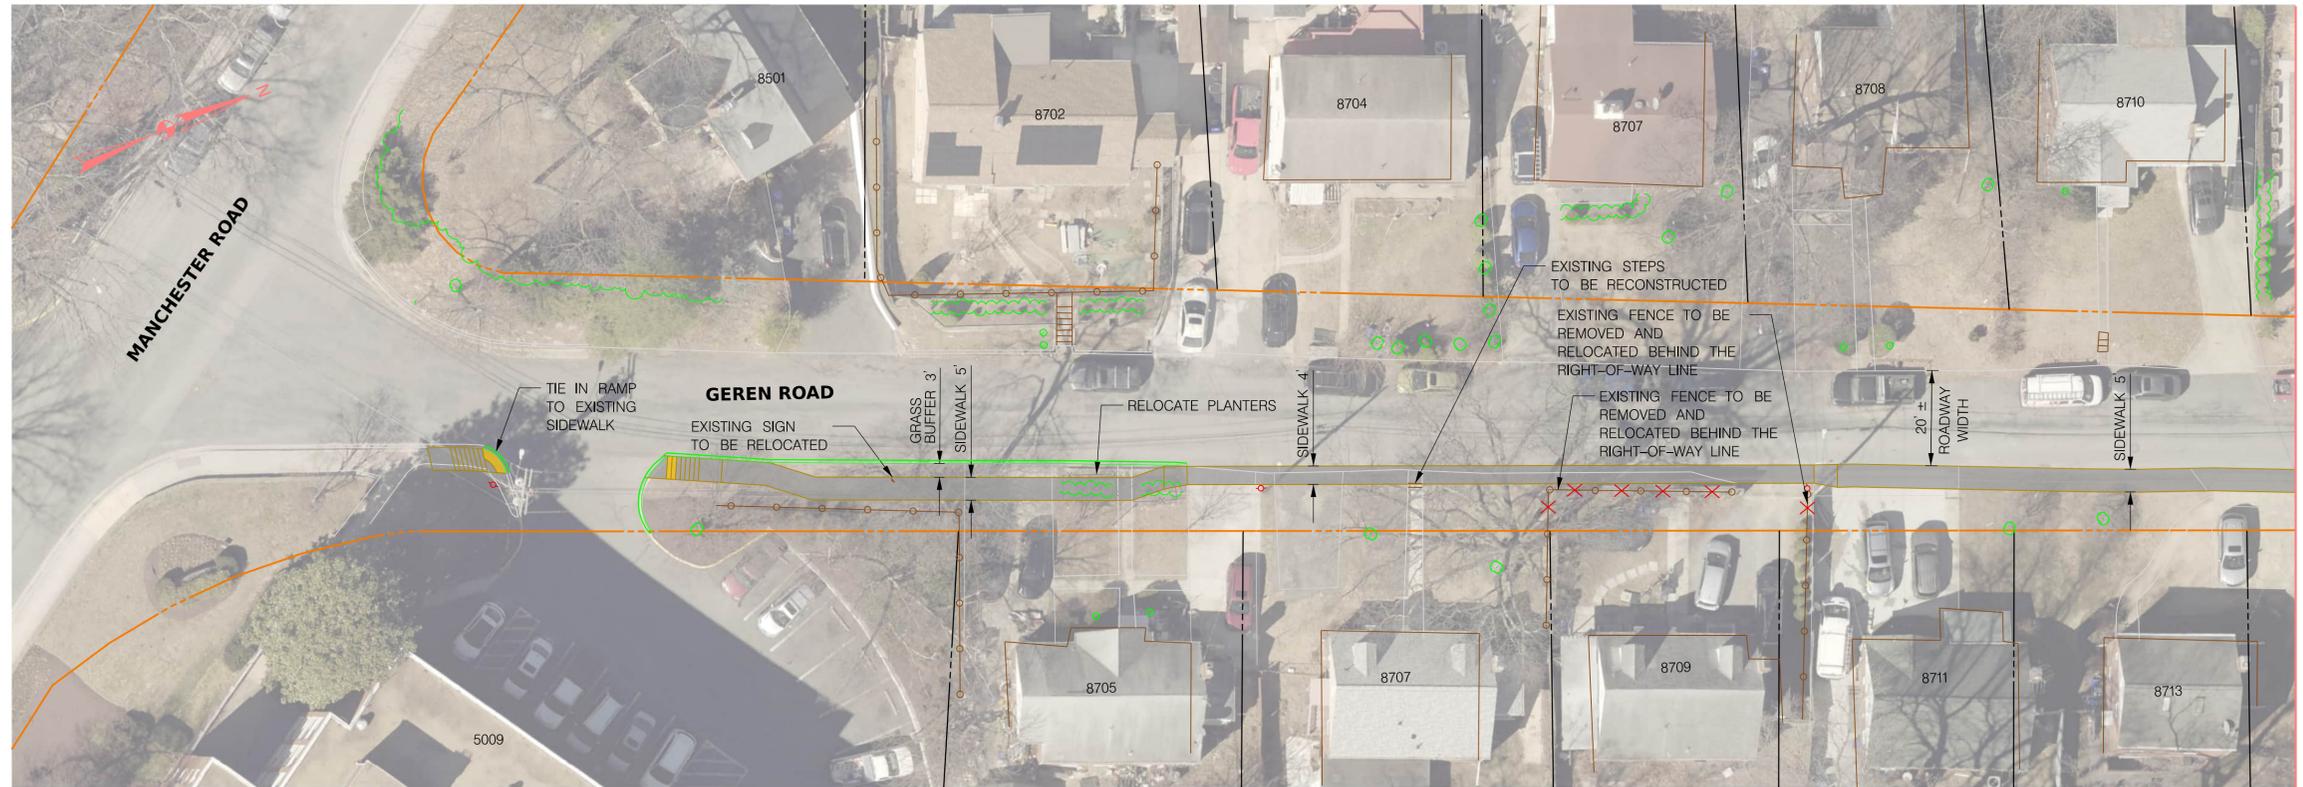

LEGEND

- 5 INCH CONCRETE SIDEWALK
- DETECTABLE WARNING SURFACE
- ADA RAMP
- APPROX. RIGHT OF WAY
- RETAINING WALL
- NEW CURB

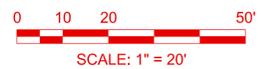


NO.	REVISION	DATE	BY

**LONG BRANCH
PURPLE LINE
SIDEWALK IMPROVEMENTS**

SCALE : 1" = 20'-0" DATE : MARCH, 2026

Project No. : 2404.03 SHEET 10 of 18

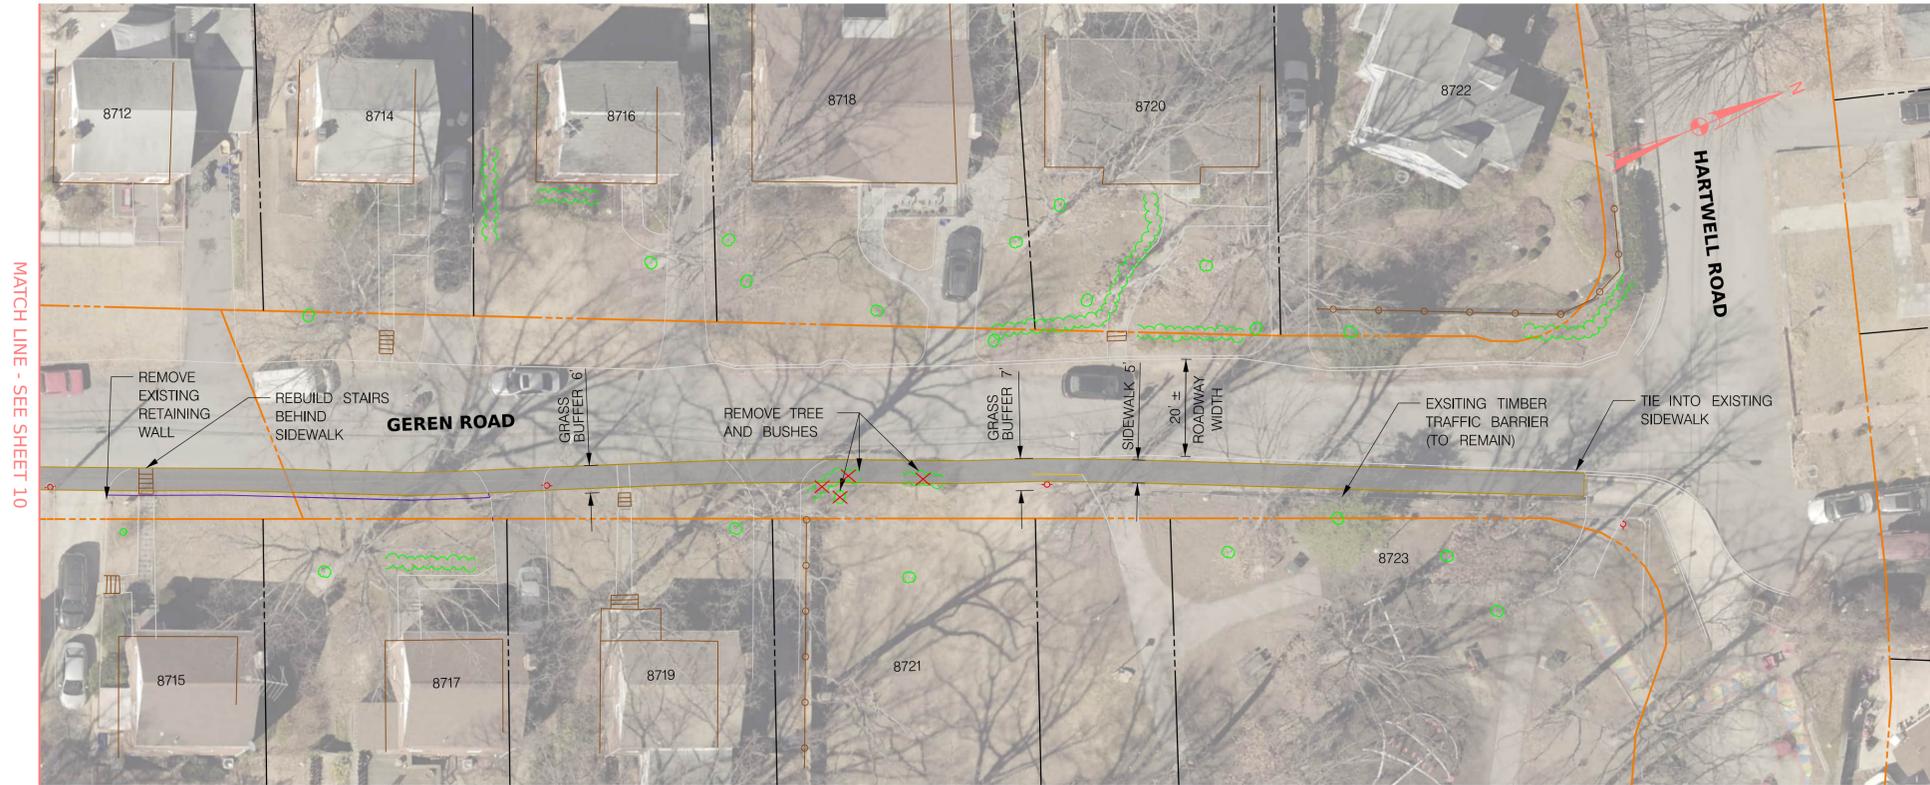

LEGEND


- 5 INCH CONCRETE SIDEWALK
- DETECTABLE WARNING SURFACE
- ADA RAMP
- APPROX. RIGHT OF WAY
- RETAINING WALL
- NEW CURB



NO.	REVISION	DATE	BY

**LONG BRANCH
PURPLE LINE
SIDEWALK IMPROVEMENTS**

SCALE : 1" = 20'-0" DATE : MARCH, 2026
 Project No. : 2404.03 SHEET 11 of 18

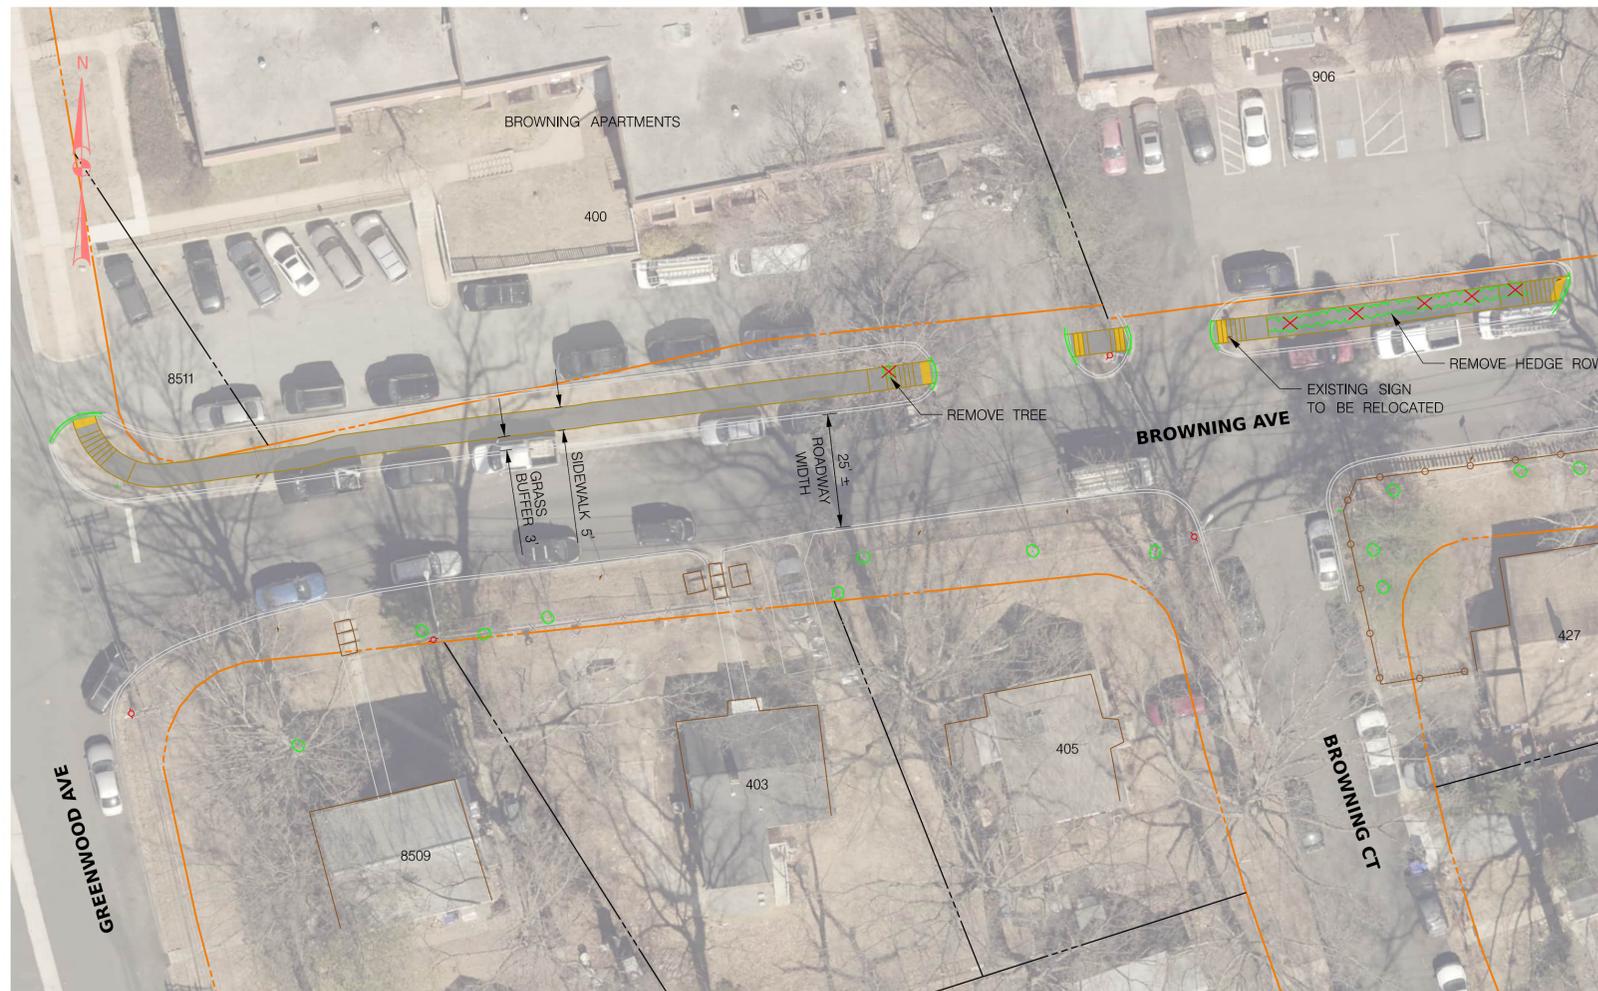

MATCH LINE - SEE SHEET 13

LEGEND

- 5 INCH CONCRETE SIDEWALK
- DETECTABLE WARNING SURFACE
- ADA RAMP
- APPROX. RIGHT OF WAY
- RETAINING WALL
- NEW CURB



NO.	REVISION	DATE	BY

**LONG BRANCH
PURPLE LINE
SIDEWALK IMPROVEMENTS**

SCALE : 1" = 20'-0" DATE : MARCH, 2026

Project No. : 2404.03 SHEET 12 of 18



MATCH LINE - SHEET 12

- LEGEND**
- 5 INCH CONCRETE SIDEWALK
 - DETECTABLE WARNING SURFACE
 - ADA RAMP
 - APPROX. RIGHT OF WAY
 - RETAINING WALL
 - NEW CURB



NO.	REVISION	DATE	BY

**LONG BRANCH
PURPLE LINE
SIDEWALK IMPROVEMENTS**

SCALE : 1" = 20'-0" DATE : MARCH, 2026

Project No. : 2404.03 SHEET 13 of 18



MATCH LINE - SEE SHEET 15

LEGEND

- 5 INCH CONCRETE SIDEWALK
- DETECTABLE WARNING SURFACE
- ADA RAMP
- APPROX. RIGHT OF WAY
- RETAINING WALL
- NEW CURB



NO.	REVISION	DATE	BY

**LONG BRANCH
PURPLE LINE
SIDEWALK IMPROVEMENTS**

SCALE : 1" = 20'-0" DATE : MARCH, 2026

Project No. : 2404.03 SHEET 14 of 18

3/14/2026 P:\Projects\2404\2404.03 Sidewalks County\side06 Long Branch Purple Line\side06 Long Branch Purple Line.dgn



- LEGEND**
- 5 INCH CONCRETE SIDEWALK
 - DETECTABLE WARNING SURFACE
 - ADA RAMP
 - APPROX. RIGHT OF WAY
 - RETAINING WALL
 - NEW CURB




NO.	REVISION	DATE	BY

**LONG BRANCH
PURPLE LINE
SIDEWALK IMPROVEMENTS**

SCALE : 1" = 20'-0" DATE : MARCH, 2026

Project No. : 2404.03 SHEET 15 of 18

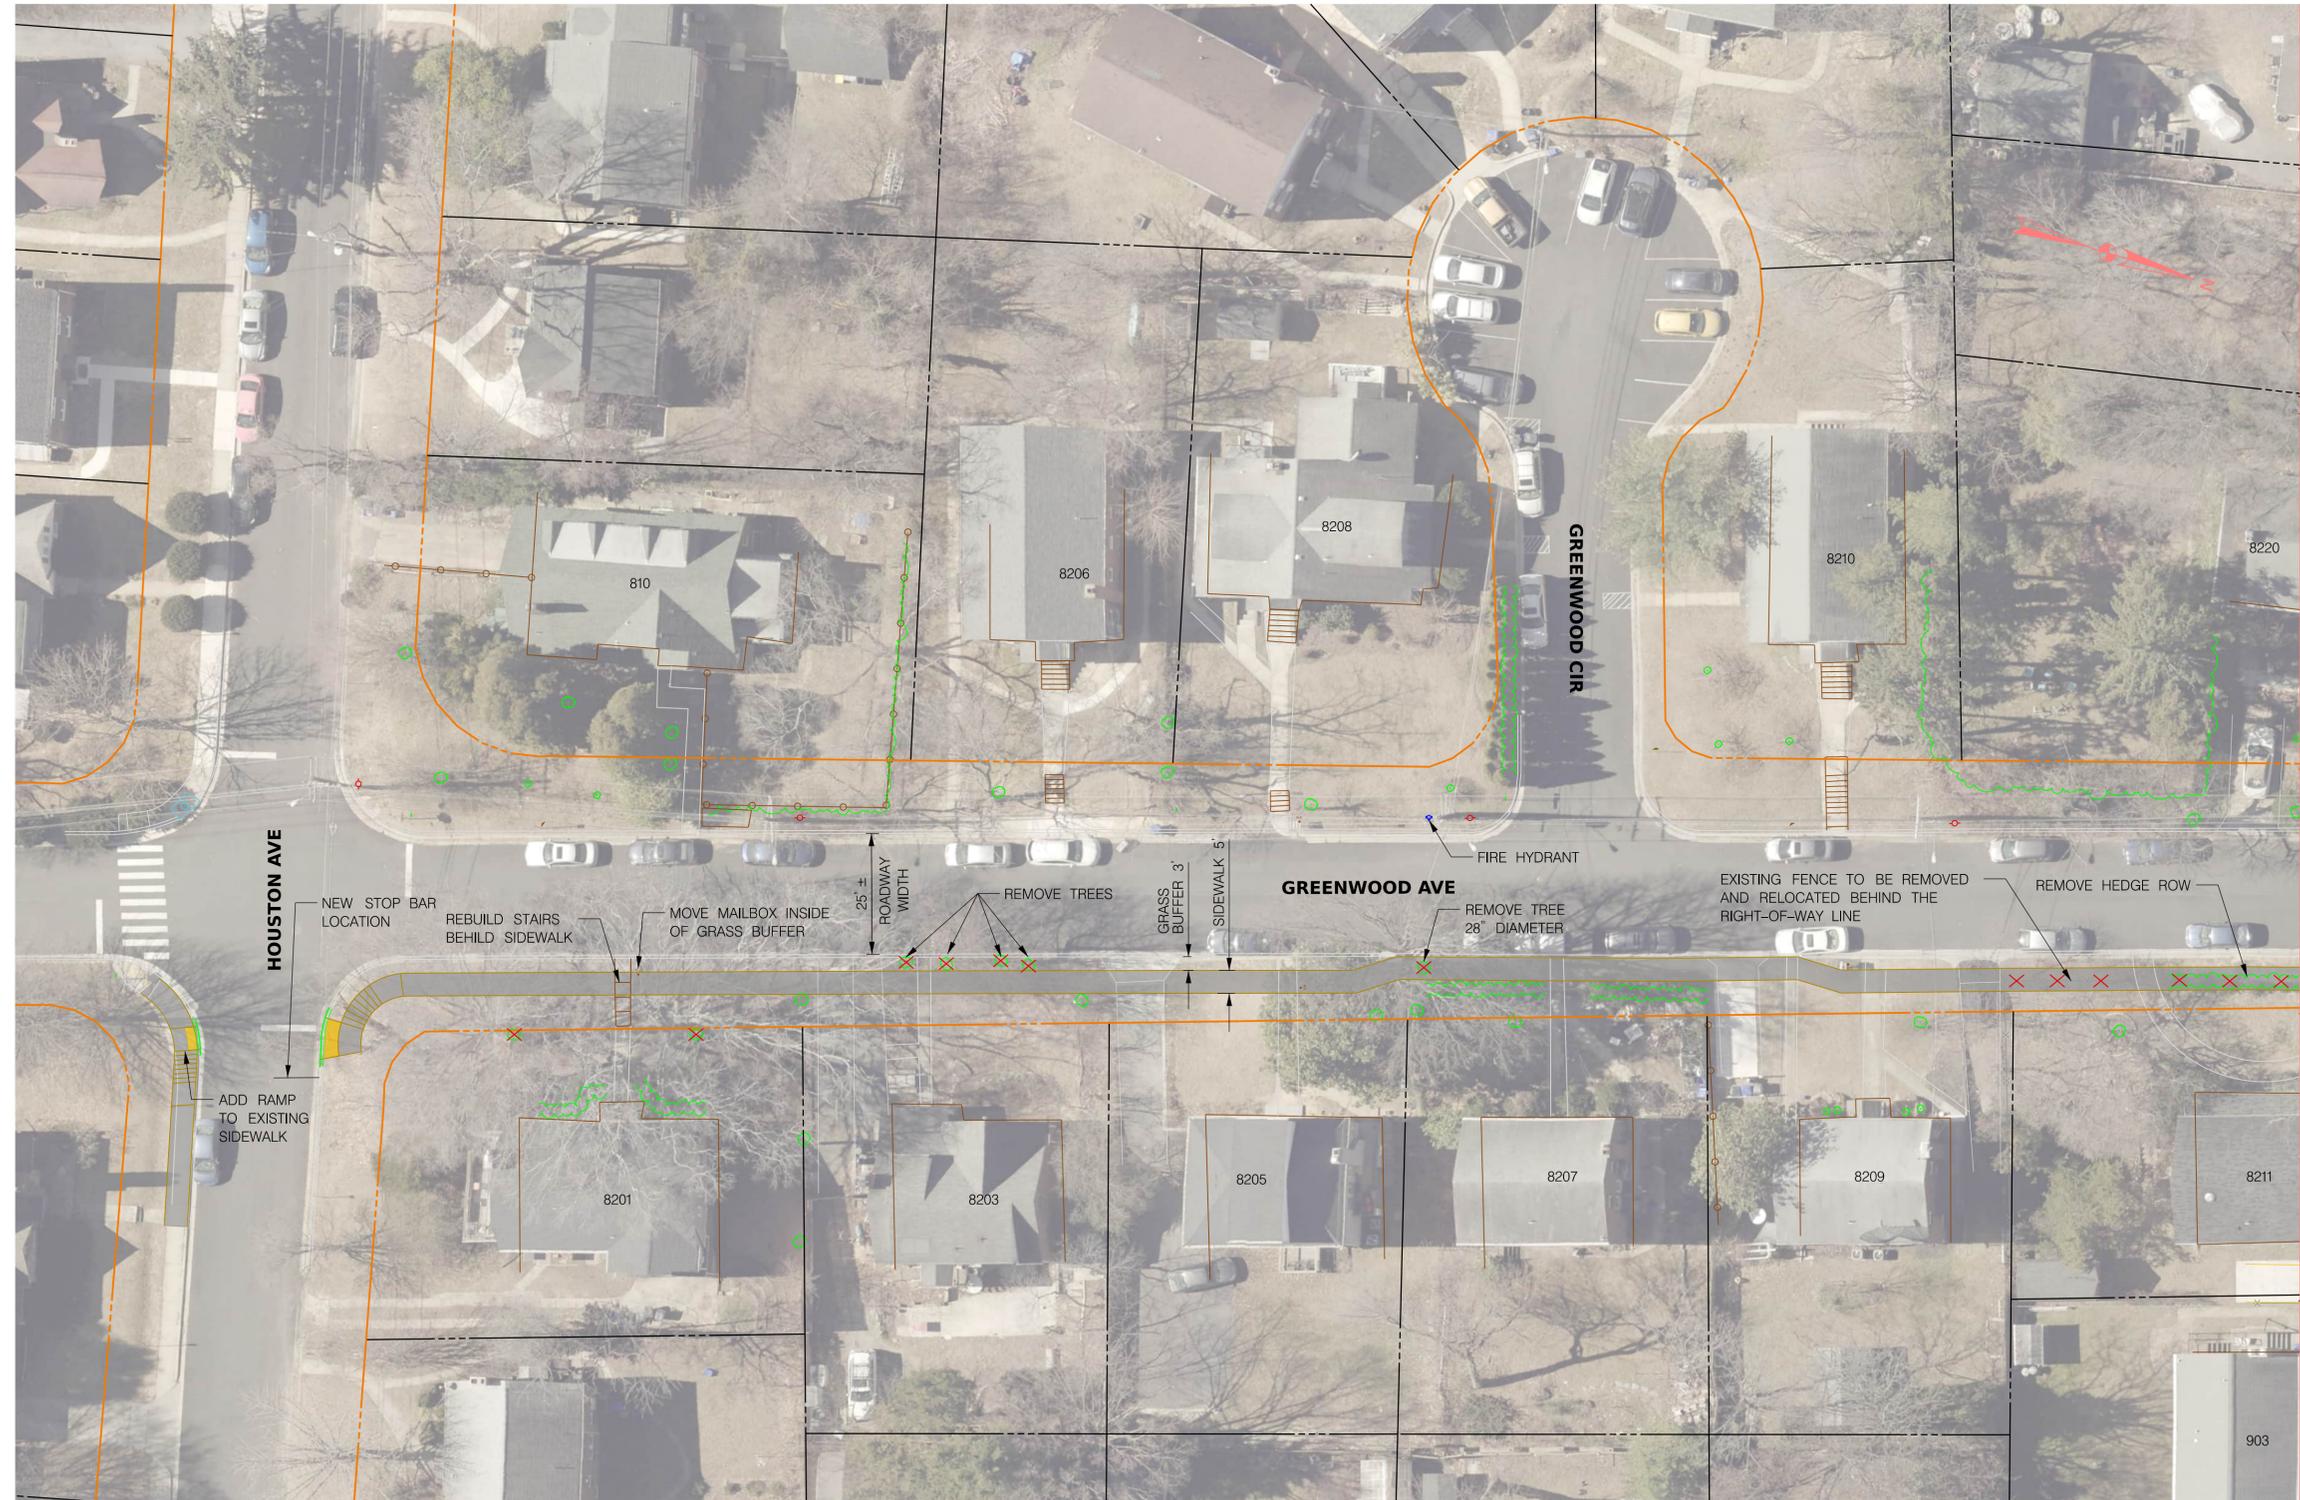

LEGEND

- 5 INCH CONCRETE SIDEWALK
- DETECTABLE WARNING SURFACE
- ADA RAMP
- APPROX. RIGHT OF WAY
- RETAINING WALL
- NEW CURB




NO.	REVISION	DATE	BY

**LONG BRANCH
 PURPLE LINE
 SIDEWALK IMPROVEMENTS**

SCALE : 1" = 20'-0" DATE : MARCH, 2026

Project No. : 2404.03 SHEET 16 of 18

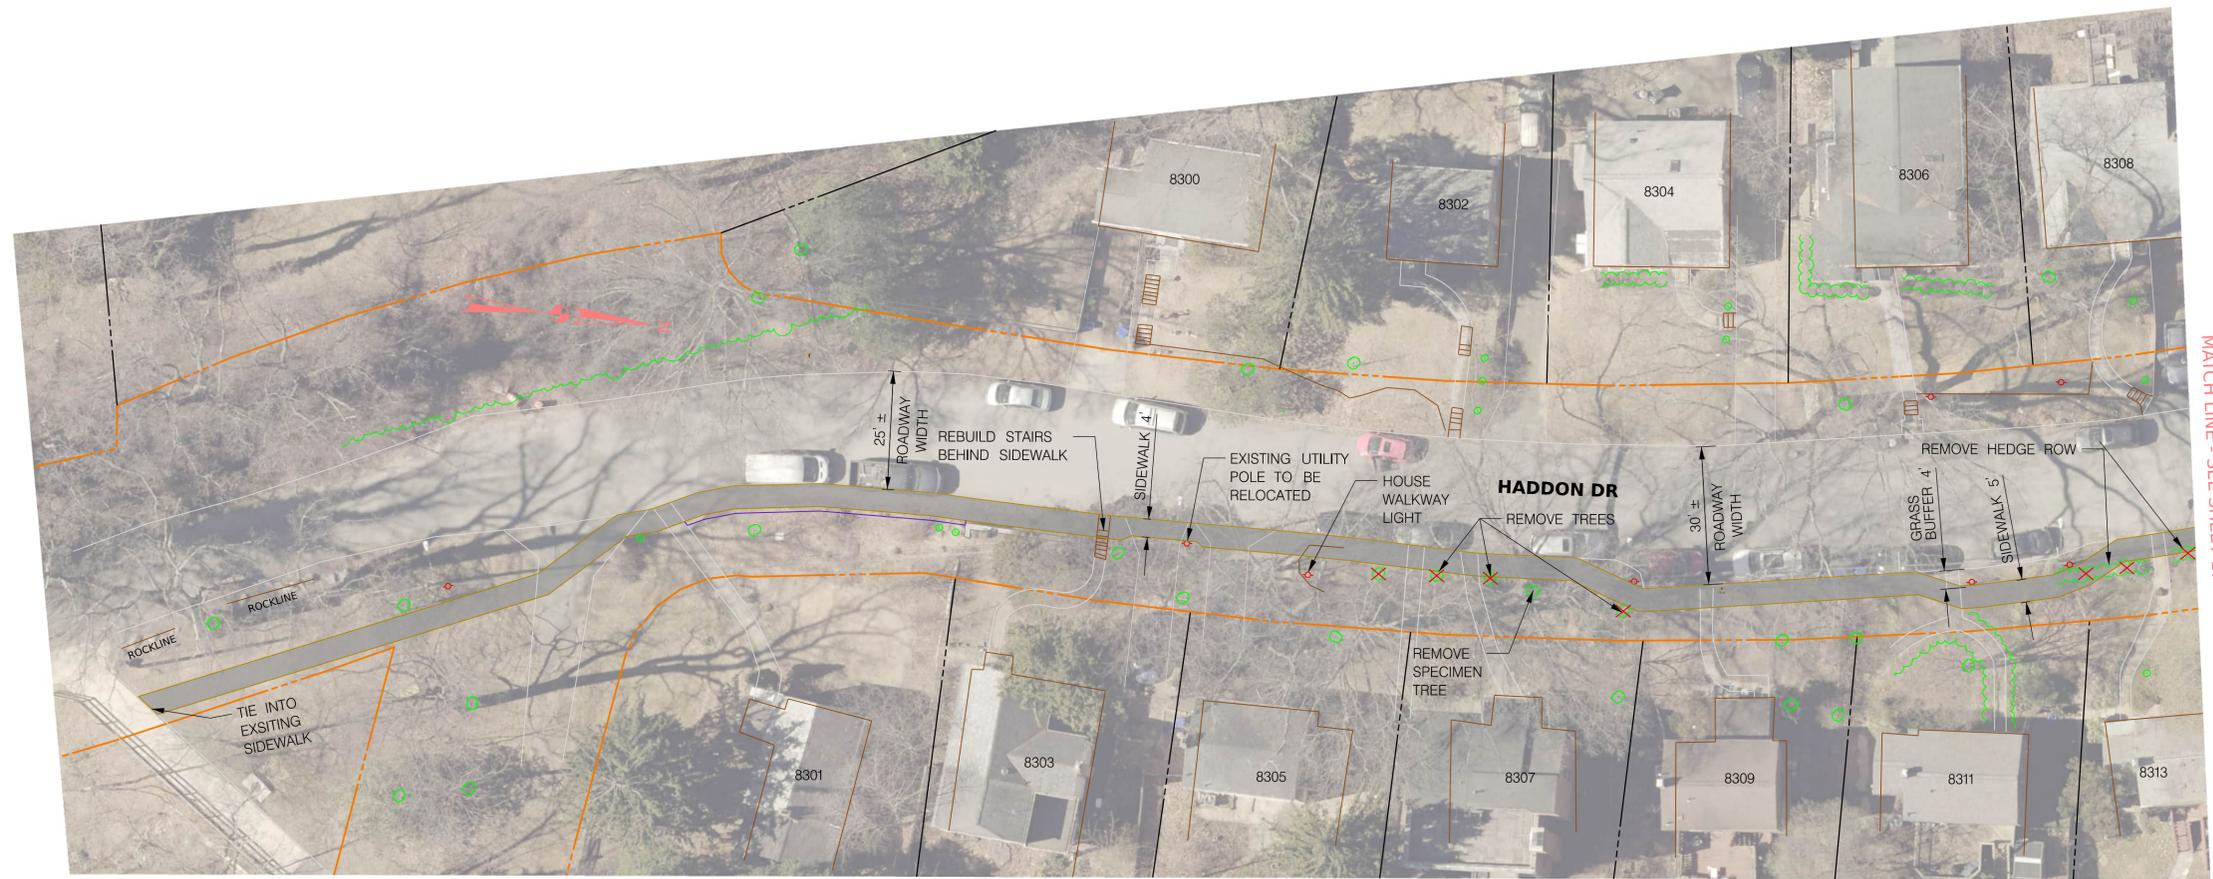

LEGEND

- 5 INCH CONCRETE SIDEWALK
- DETECTABLE WARNING SURFACE
- ADA RAMP
- APPROX. RIGHT OF WAY
- RETAINING WALL
- NEW CURB



NO.	REVISION	DATE	BY

**LONG BRANCH
PURPLE LINE
SIDEWALK IMPROVEMENTS**

SCALE : 1" = 20'-0" DATE : MARCH, 2026

Project No. : 2404.03 SHEET 18 of 18