



# Rehabilitation of Brighton Dam Road Bridge No. M-0229 over Brighton Dam of Triadelphia Reservoir

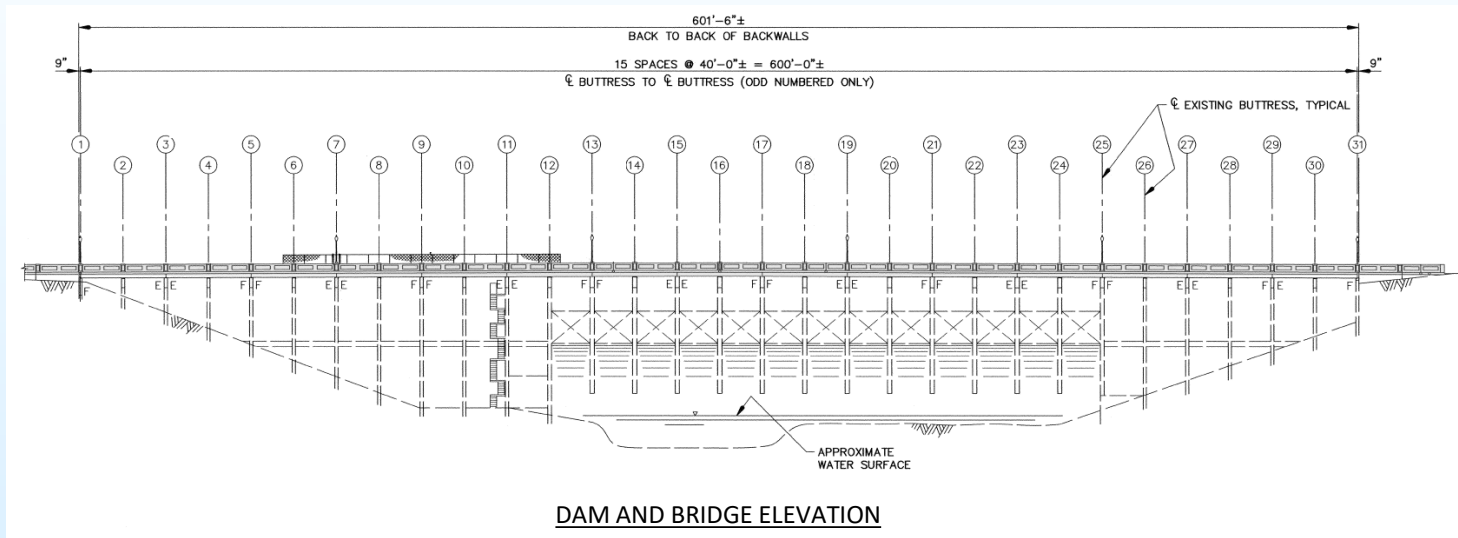

- ◆ Reconstructed in 1999
- ◆ 601'-6"±/- long 15-span prestressed concrete solid slab beams with concrete wearing surface structure
- ◆ 2-lane 28-foot clear roadway
- ◆ 5-foot concrete sidewalk on north side
- ◆ 8-inch concrete curb on south side
- ◆ 1'-4" concrete parapet on both sides
- ◆ Supported by concrete buttresses of Brighton Dam

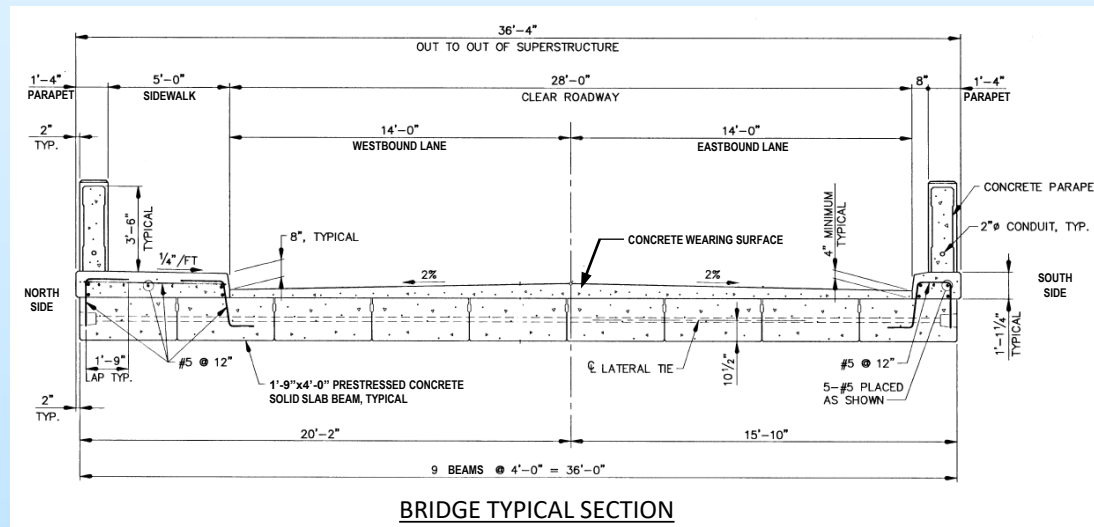

***EXISTING BRIDGE***

**Display B**