


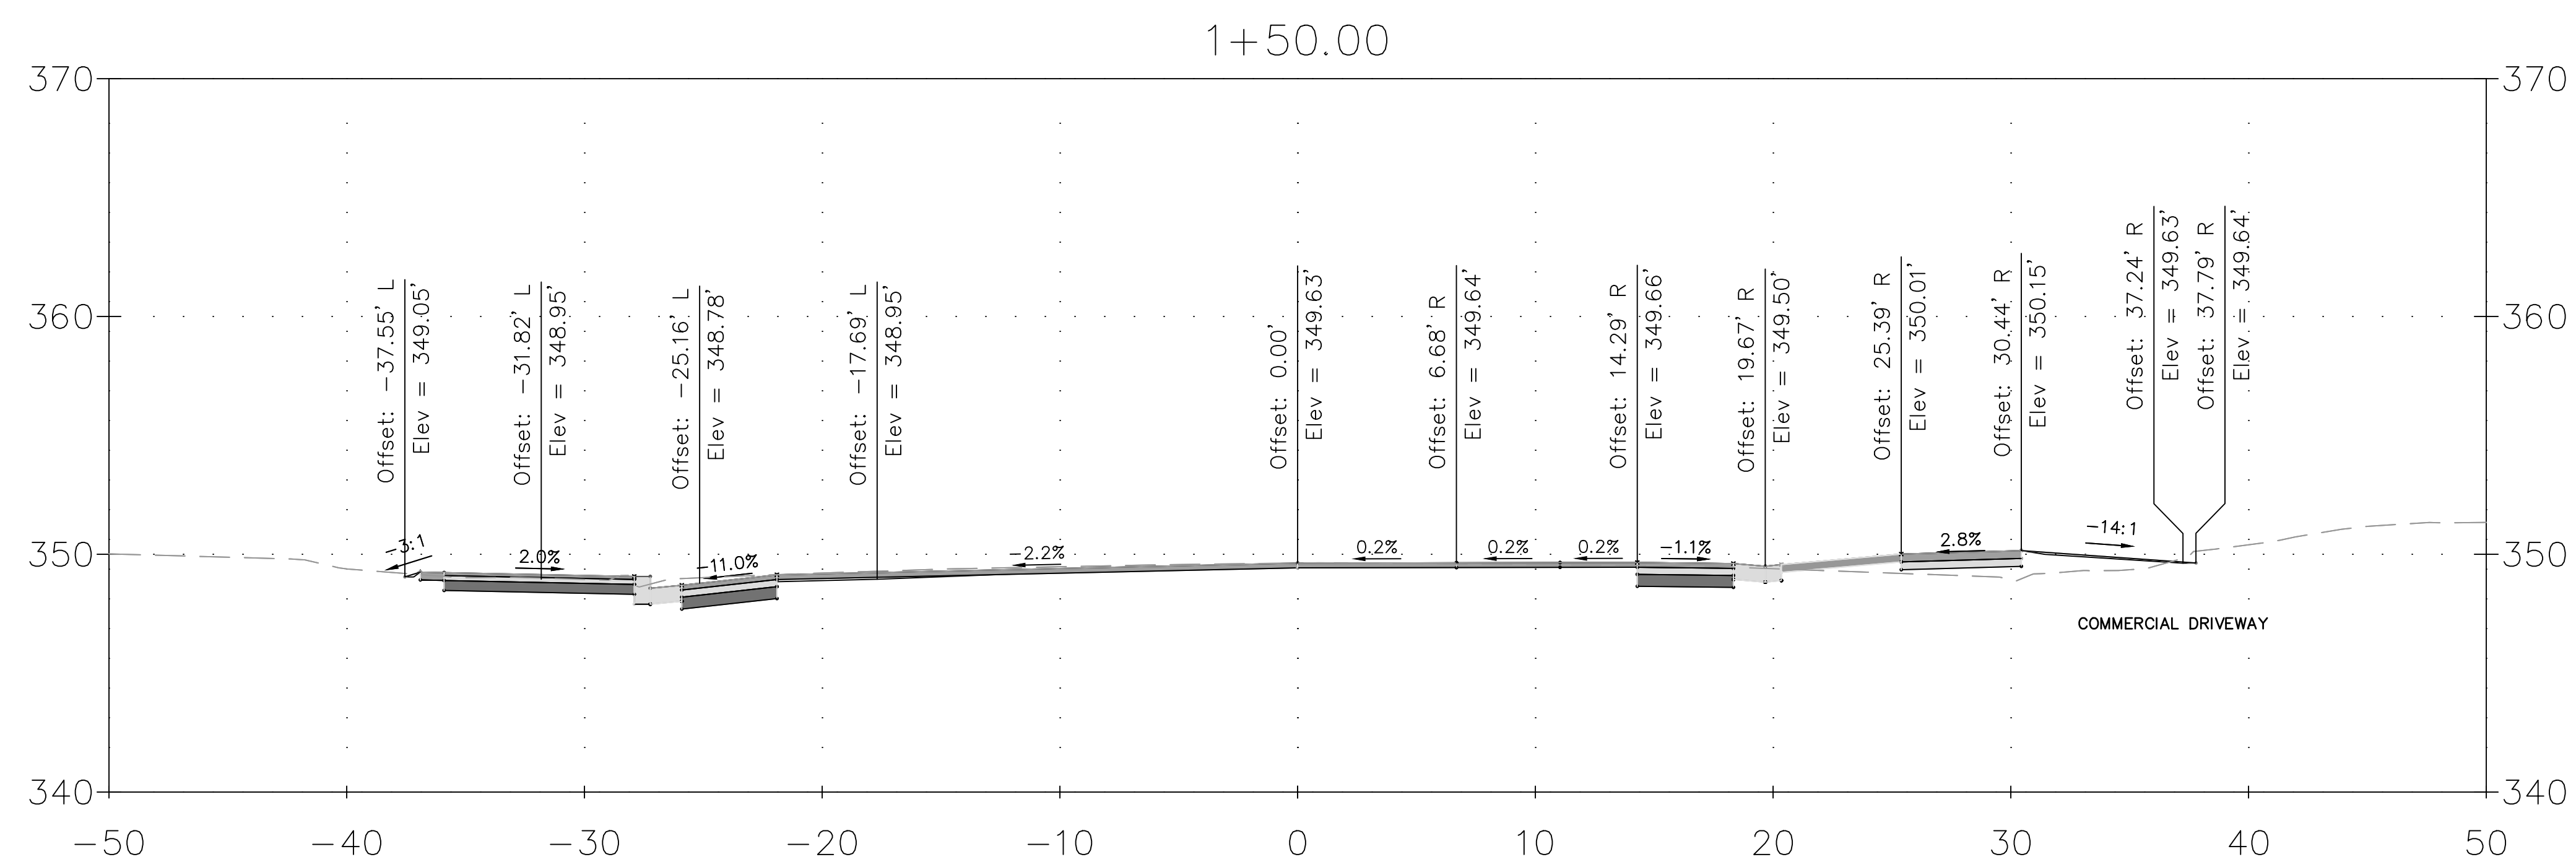


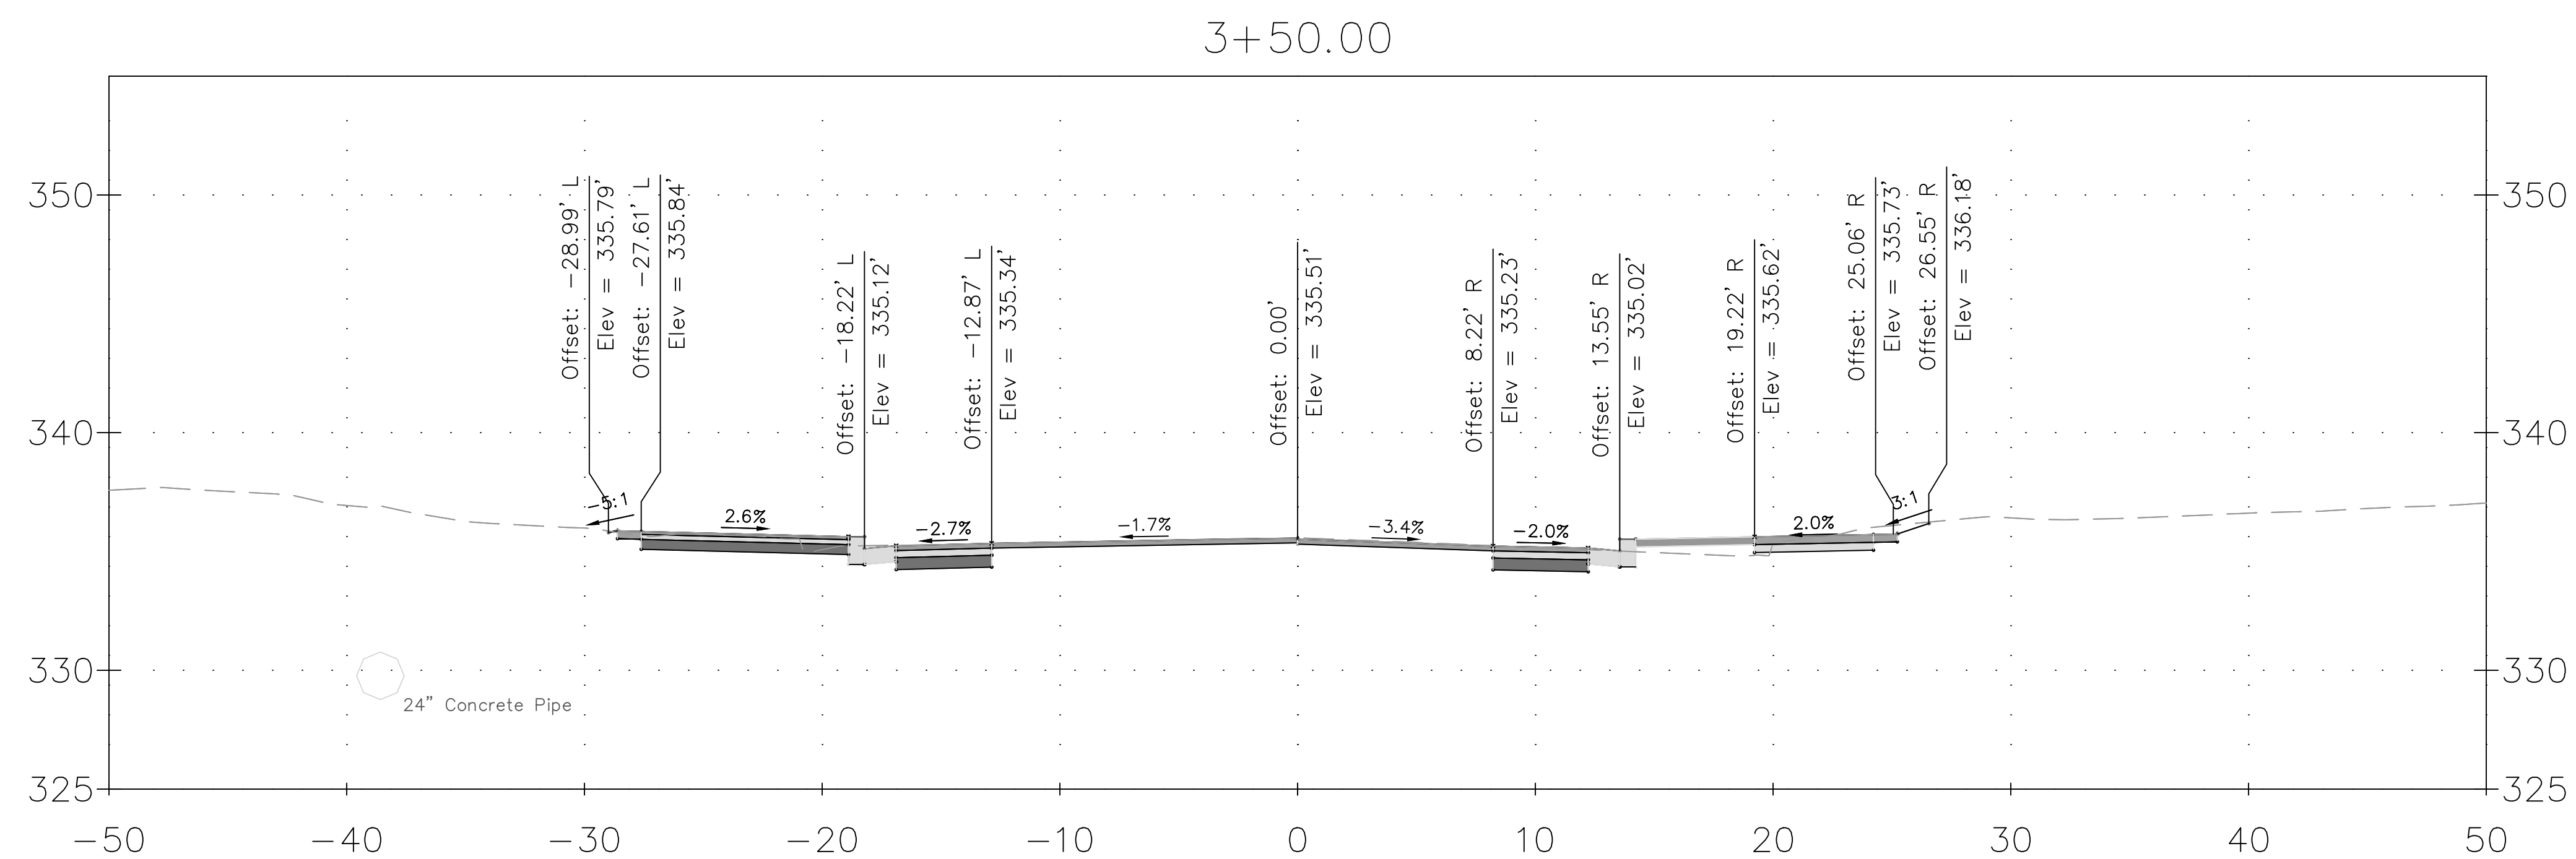

DRAFT NOT FOR CONSTRUCTION 						MONTGOMERY COUNTY DEPARTMENT OF TRANSPORTATION GAITHERSBURG, MARYLAND	XS-02 CROSS SECTION
						RECOMMENDED FOR APPROVAL _____ Chief, Design Section APPROVED _____ Date _____ Chief, Division of Transportation Engineering _____ Date	DALE DRIVE SHARED USE PATH  SCALE: 1"=5'
	NO.	REVISION	DATE	BY		Designed by: <u>ADH</u> Drawn by: <u>TRS</u> Checked by: <u>JJR</u>	CIP No. : <u>502109</u> SHEET <u>121</u> of <u>201</u>

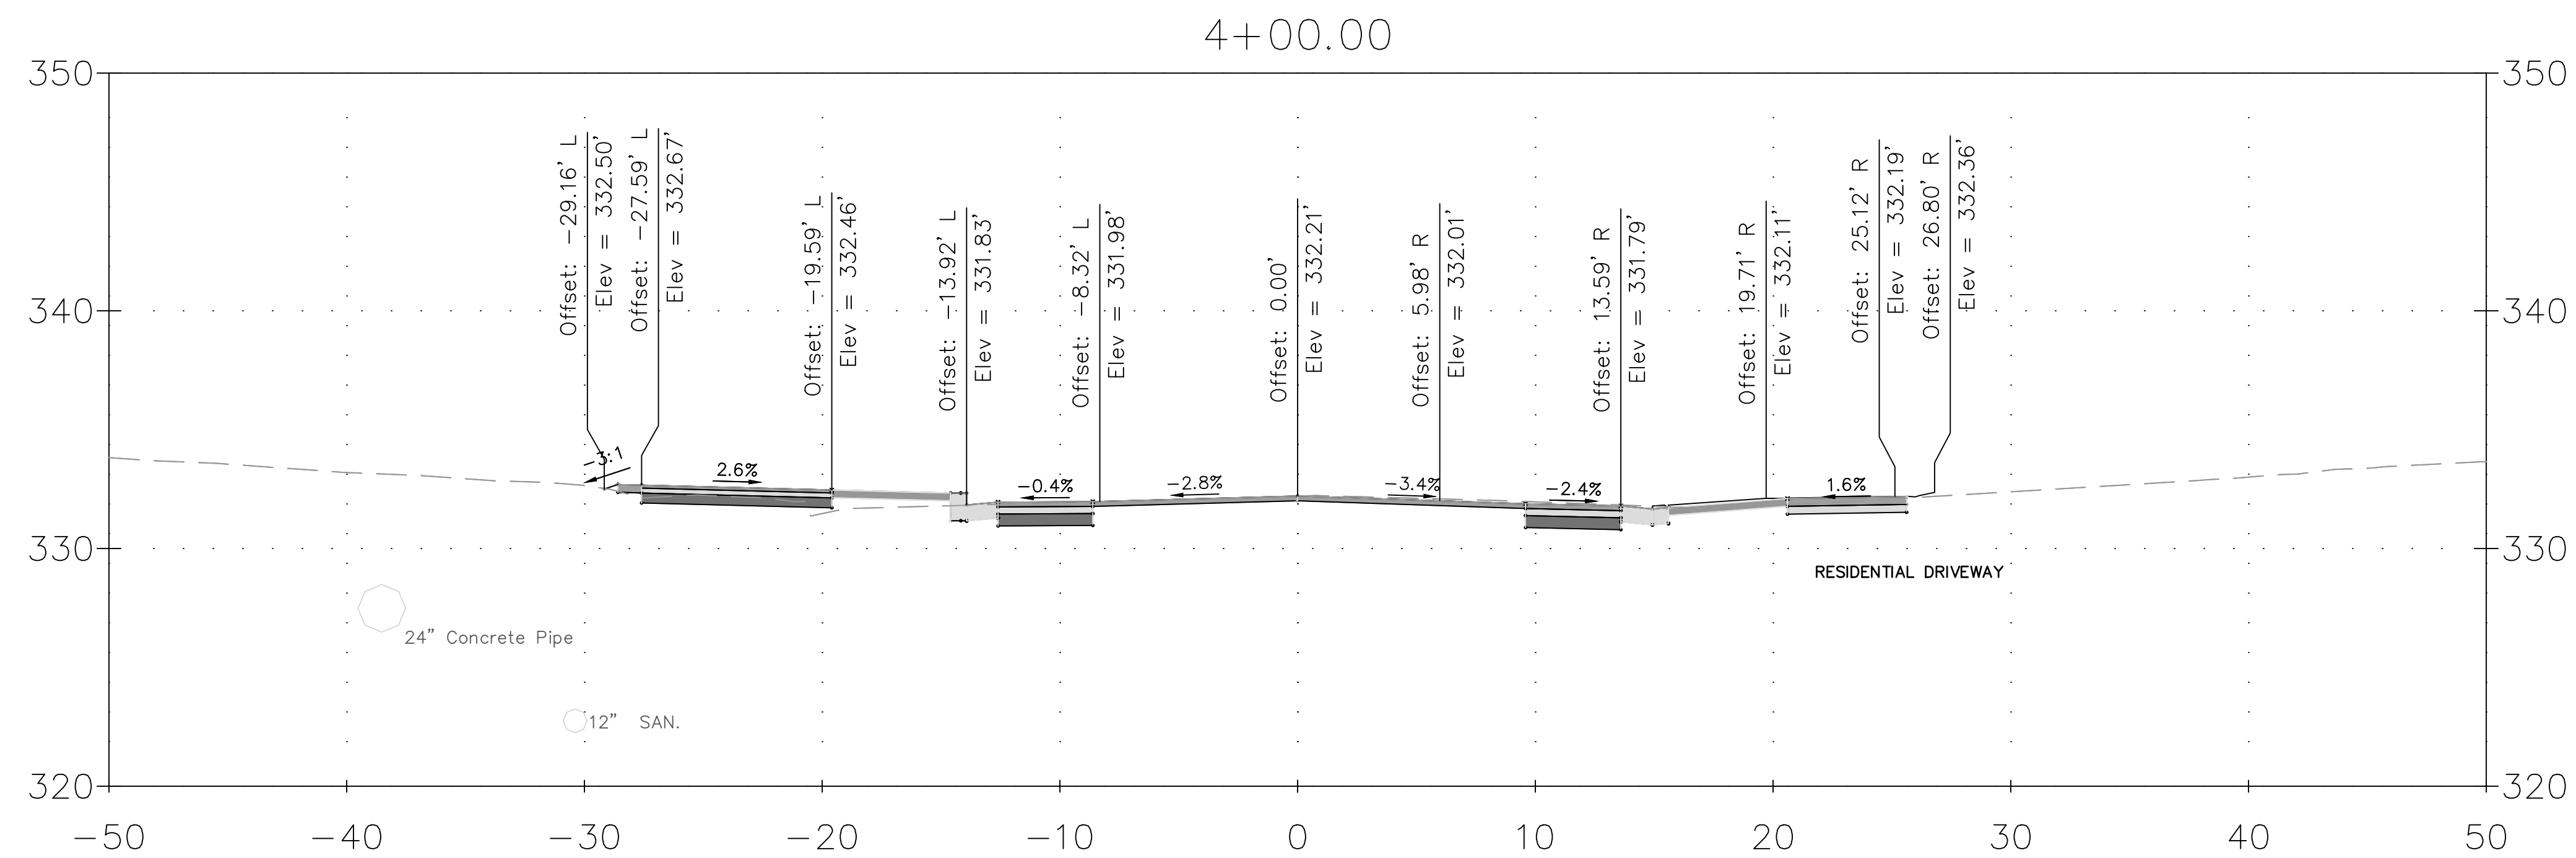

DRAFT
NOT FOR CONSTRUCTION

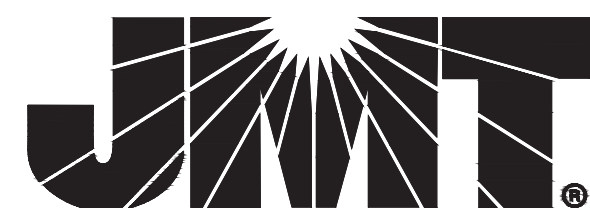

MONTGOMERY COUNTY
DEPARTMENT OF TRANSPORTATION
GAITHERSBURG, MARYLAND

RECOMMENDED FOR APPROVAL


Chief, Design Section
APPROVED _____ Date _____

Chief, Division of Transportation Engineering

Date _____



Designed by: ADH Drawn by: TRS Checked by: JJR

XS-04
CROSS SECTION
DALE DRIVE
SHARED USE PATH

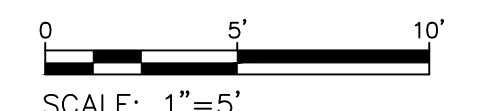

SCALE: 1"=5' DATE: DECEMBER 2023

CIP No. : 502109 SHEET 123 of 201

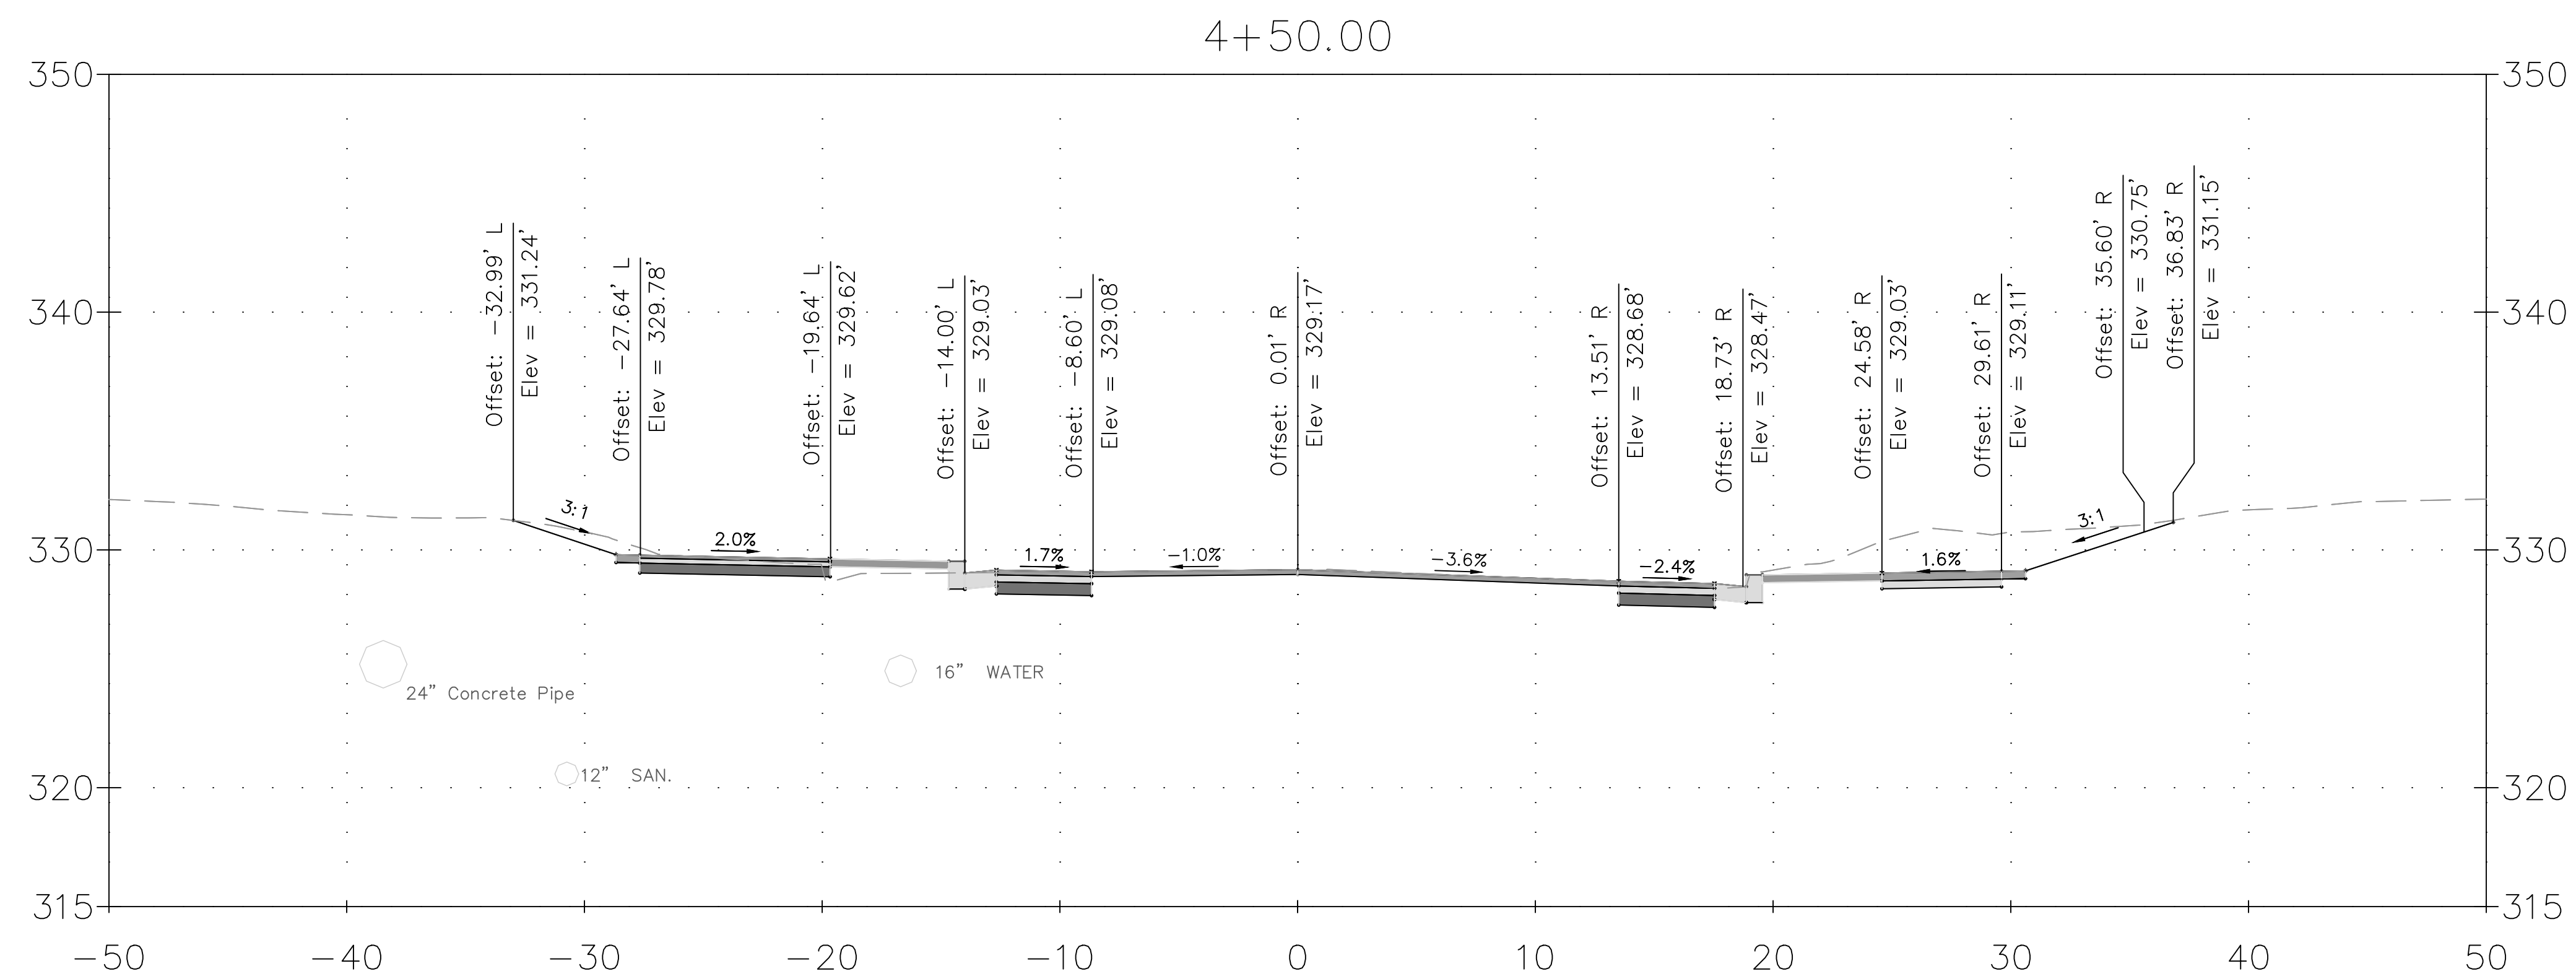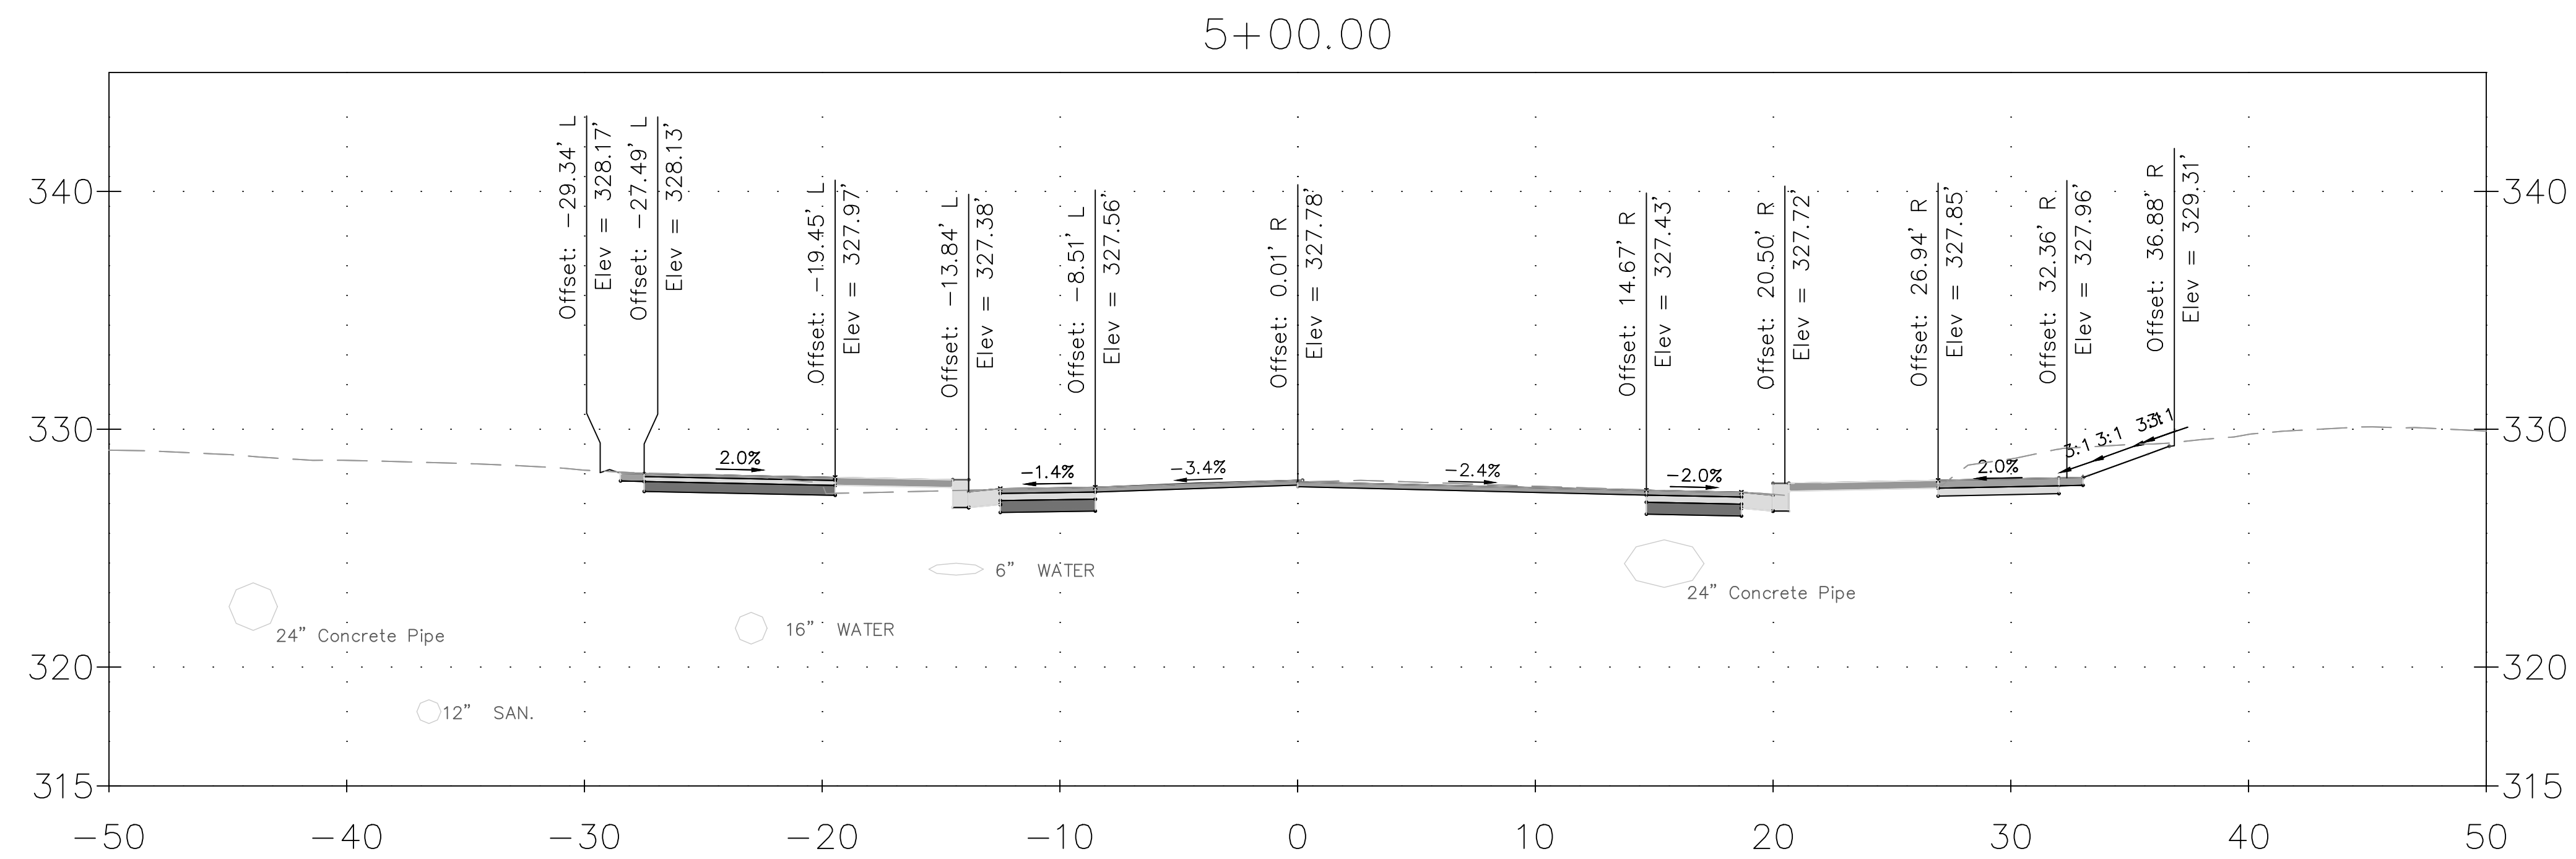

DRAFT
NOT FOR CONSTRUCTION



MONTGOMERY COUNTY
DEPARTMENT OF TRANSPORTATION
GAITHERSBURG, MARYLAND

RECOMMENDED FOR APPROVAL


Chief, Design Section
APPROVED _____ Date _____

Chief, Division of Transportation Engineering

Date _____

Designed by: ADH Drawn by: MED Checked by: JJR



XS-05
CROSS SECTION
DALE DRIVE
SHARED USE PATH

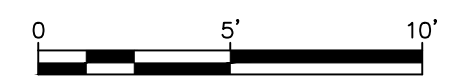

SCALE: 1"=5'

DATE: DECEMBER 2023

CIP No. : 502109 SHEET 124 of 201

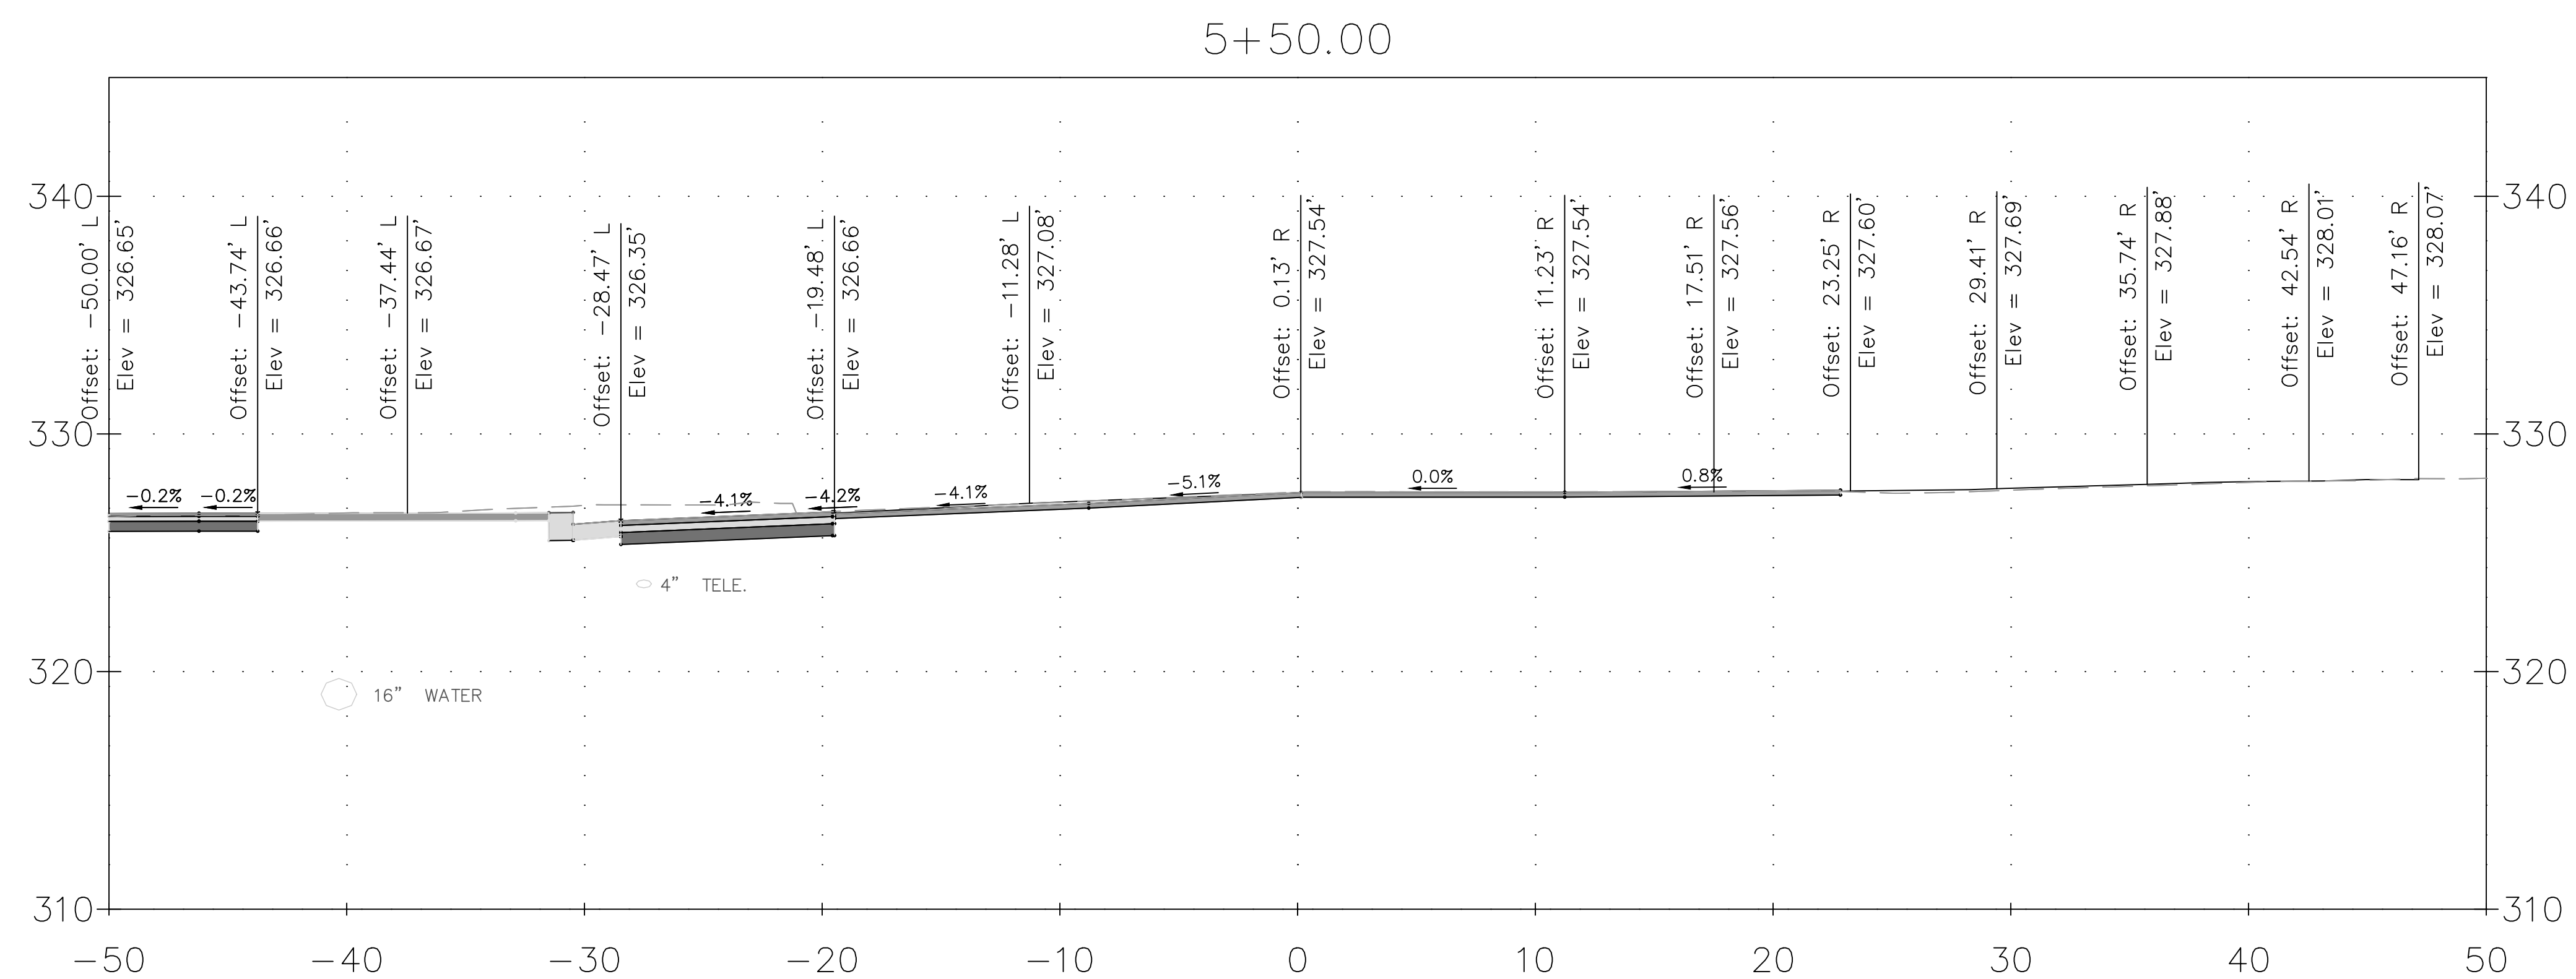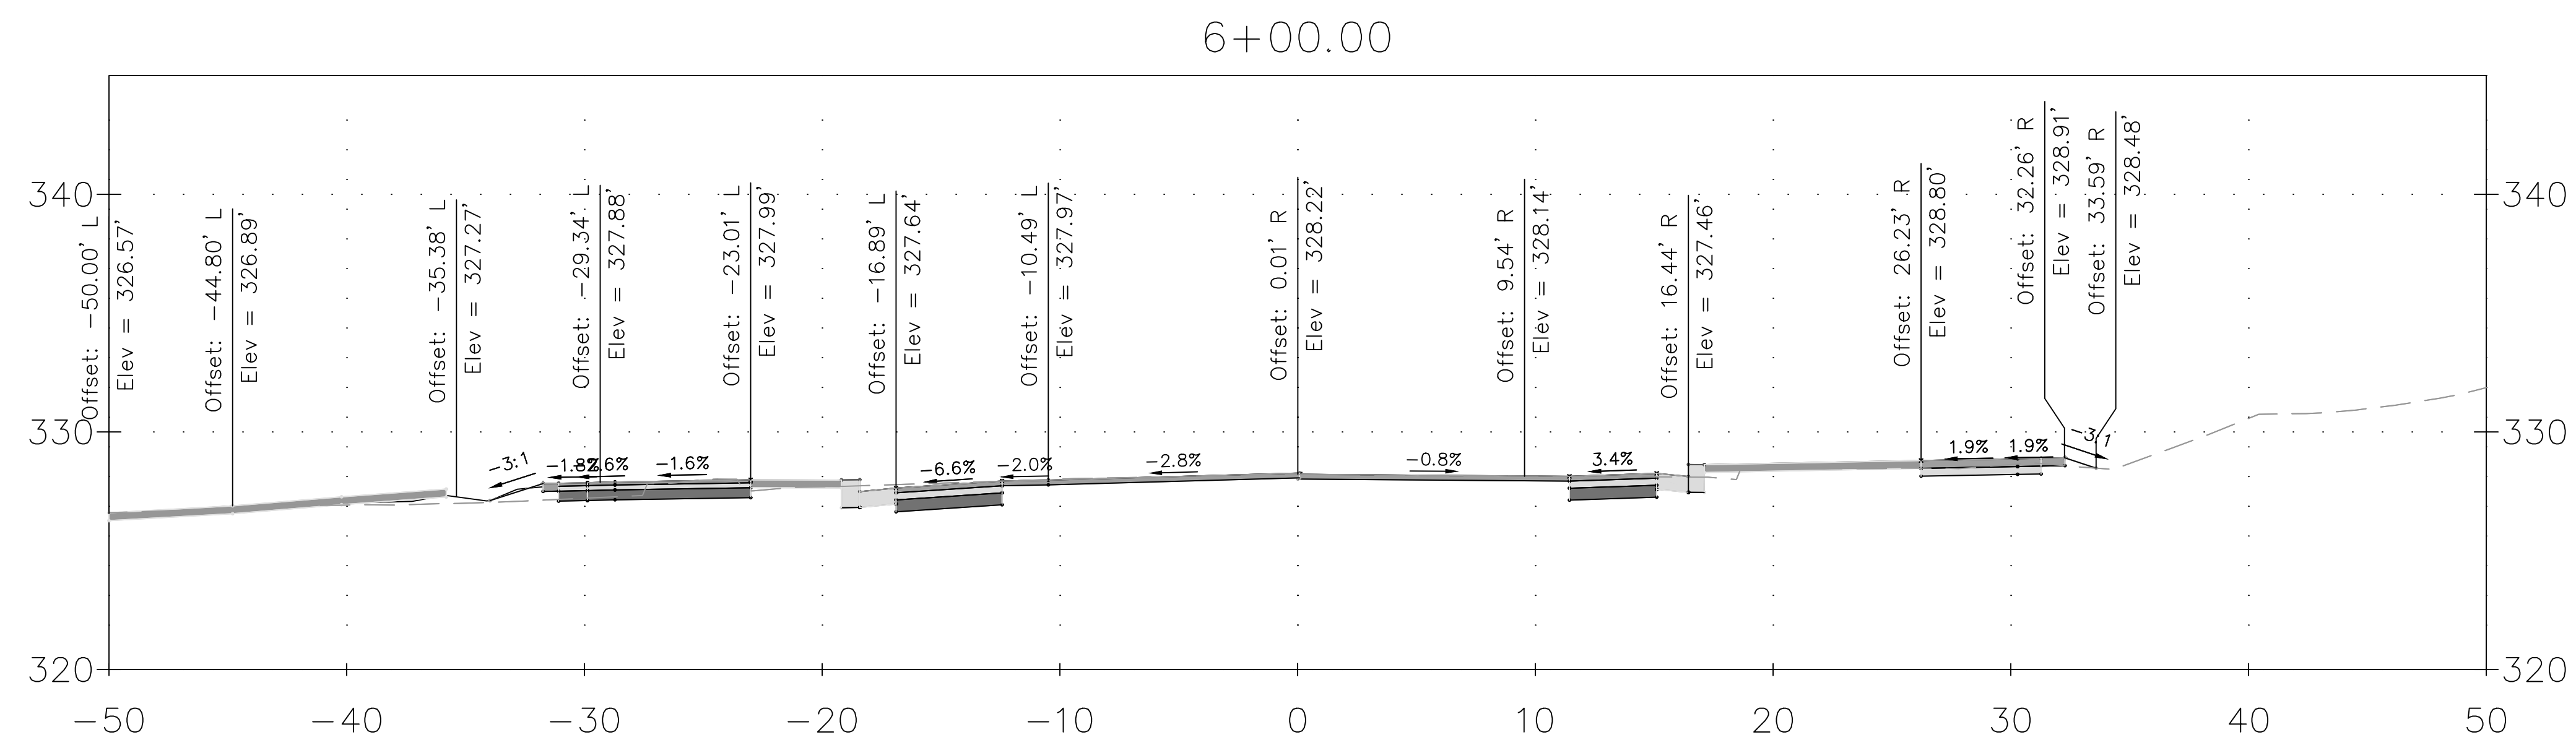

DRAFT
NOT FOR CONSTRUCTION

[illegible]


MONTGOMERY COUNTY
DEPARTMENT OF TRANSPORTATION
GAITHERSBURG, MARYLAND

RECOMMENDED FOR APPROVAL

Chief, Design Section	Date
APPROVED	



Chief, Division of Transportation Engineering Date

XS-06
CROSS SECTION
DALE DRIVE
HARRIS ROAD
SHARED USE PATH

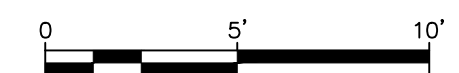

SCALE: 1"=5'

DATE: DECEMBER 2023

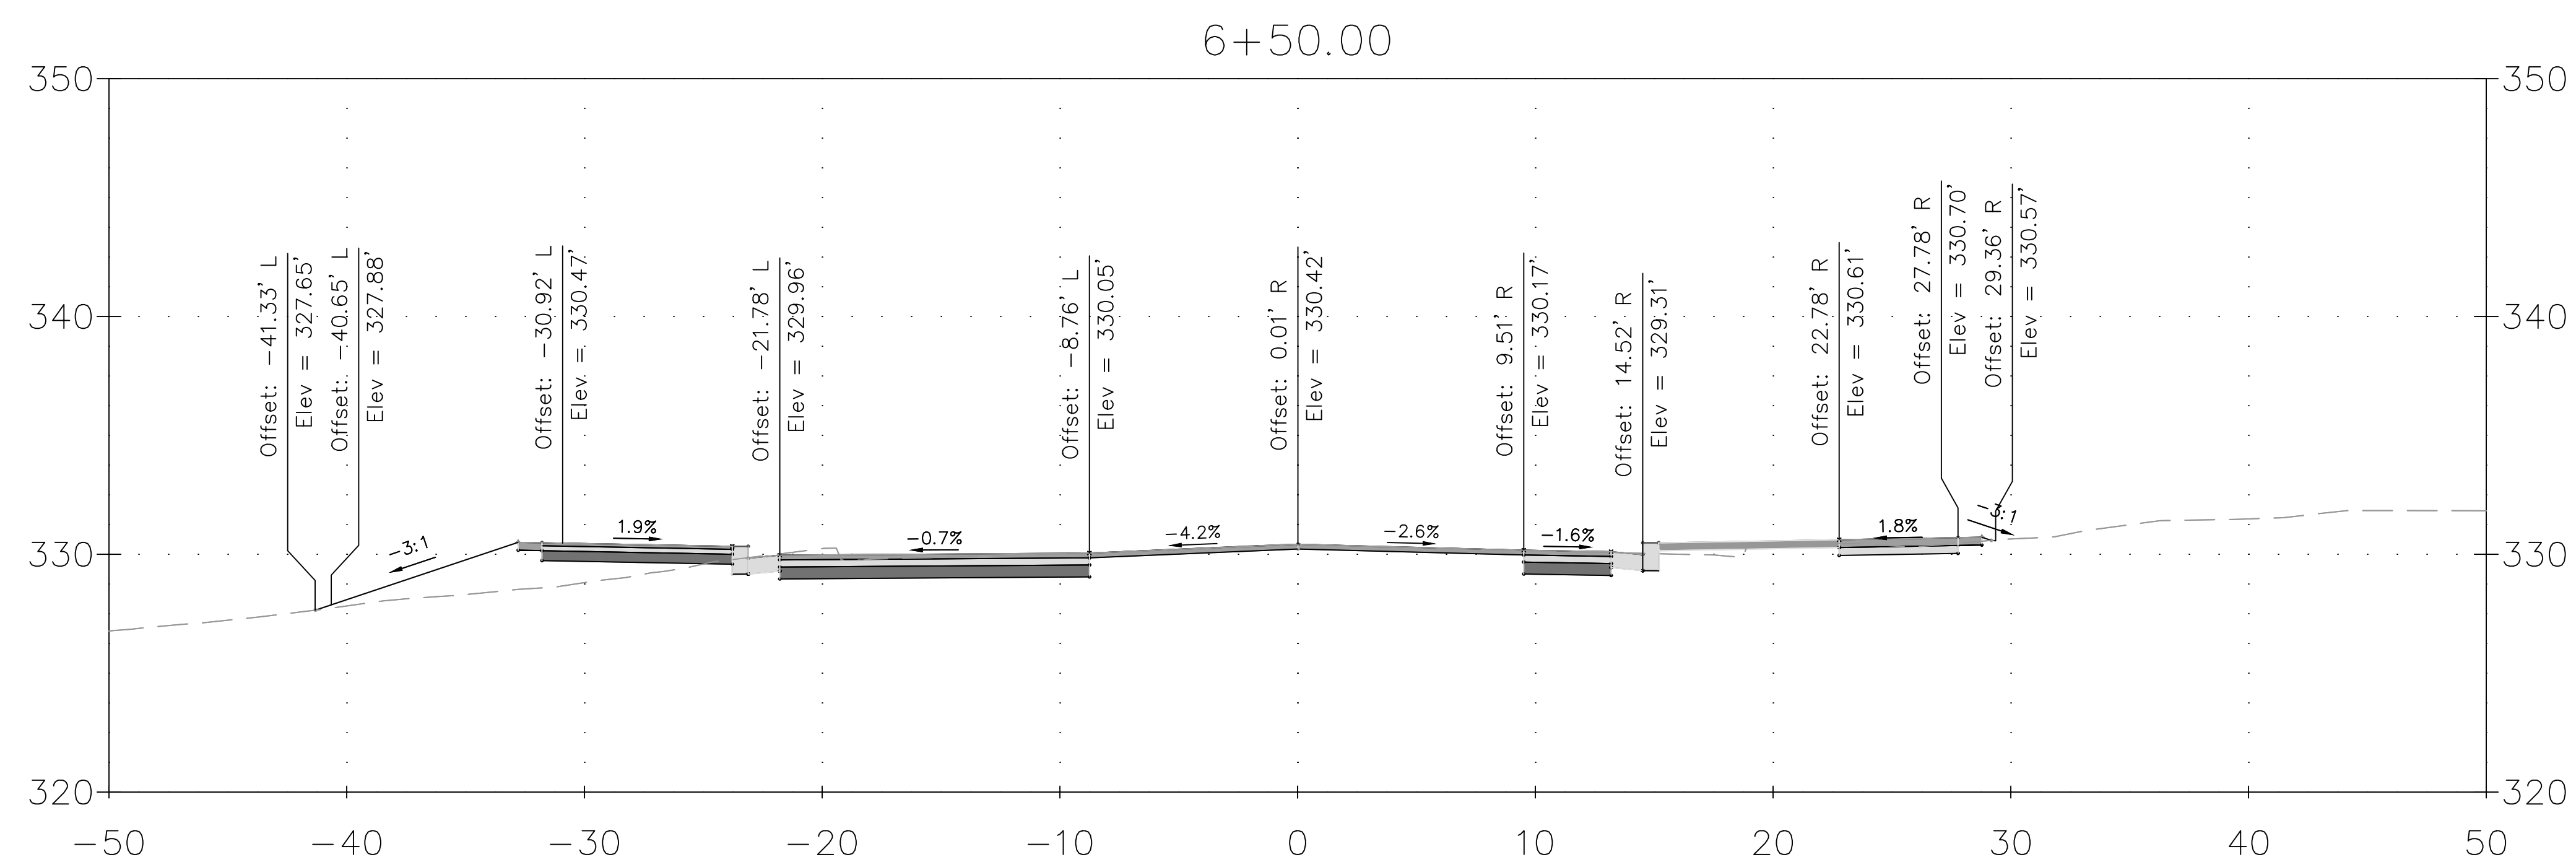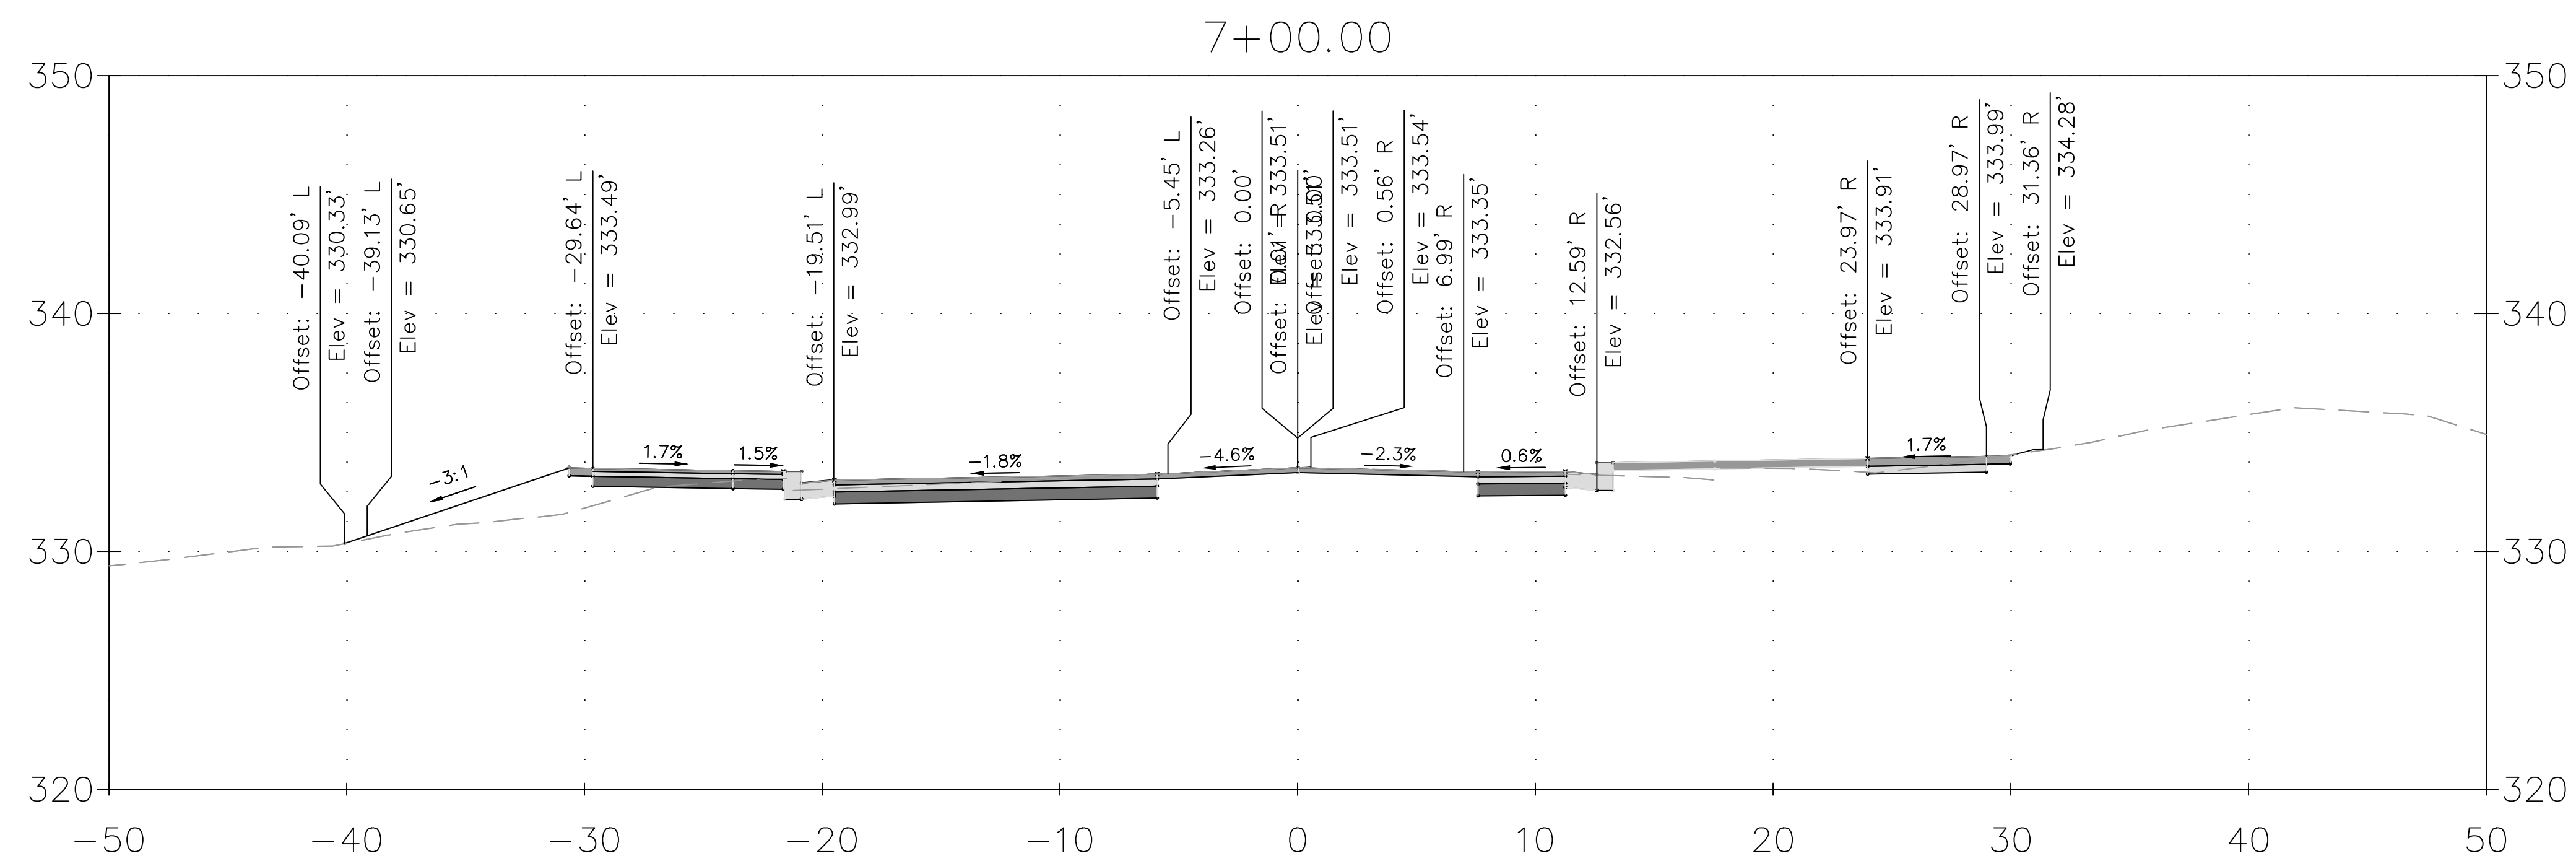

DRAFT
NOT FOR CONSTRUCTION



MONTGOMERY COUNTY
DEPARTMENT OF TRANSPORTATION
GAITHERSBURG, MARYLAND


RECOMMENDED FOR APPROVAL

Chief, Design Section	Date
APPROVED	

Chief, Division of Transportation Engineering _____ Date _____

Designed by:	ADH	Drawn by:	TRS	Checked by:	JJR
--------------	-----	-----------	-----	-------------	-----


XS-07
CROSS SECTION
DALE DRIVE
PAVED USE PATH

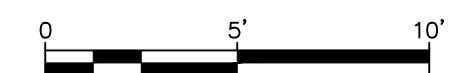



SCALE: 1"=5'

DATE: DECEMBER 2023

CIP No. : 502109 SHEET 126 of 201

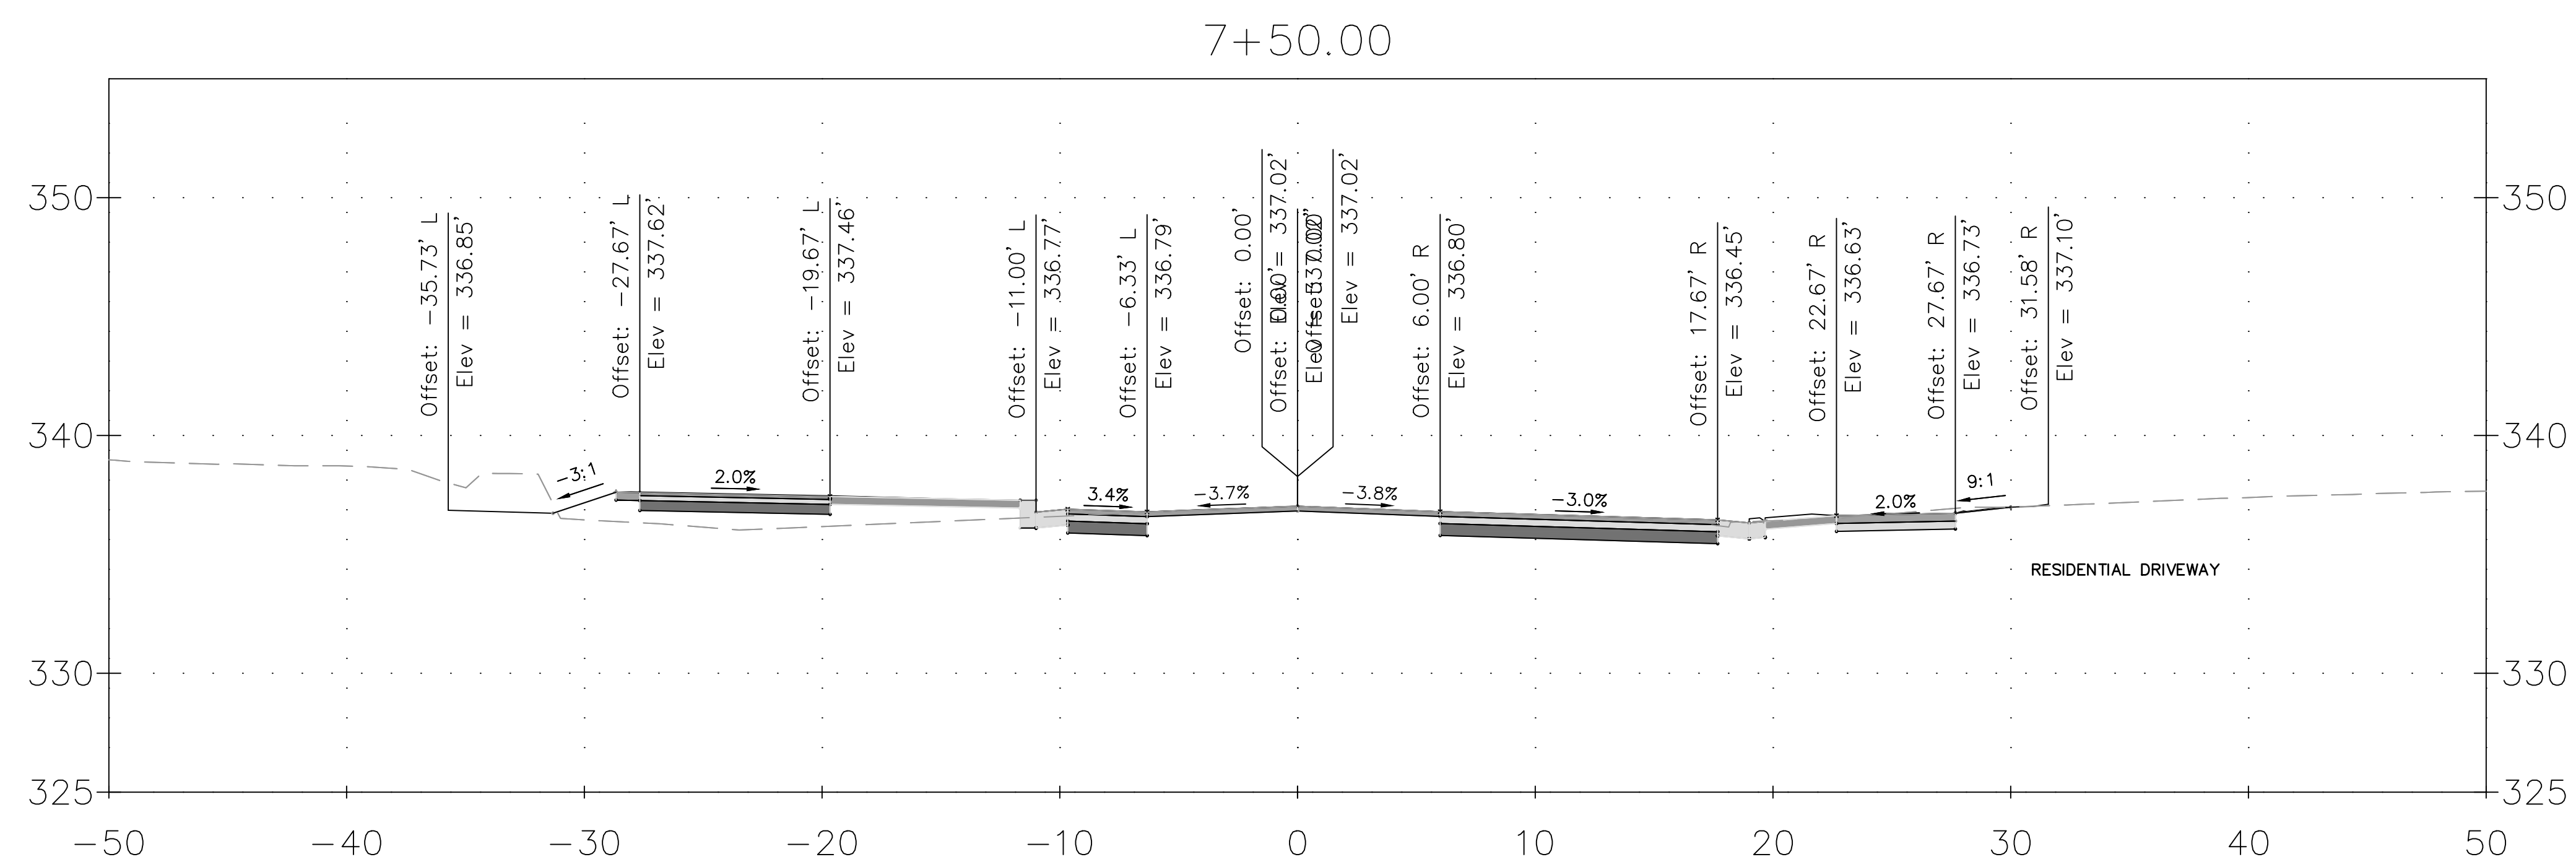

DRAFT NOT FOR CONSTRUCTION 						MONTGOMERY COUNTY DEPARTMENT OF TRANSPORTATION GAITHERSBURG, MARYLAND	XS-08 CROSS SECTION
						RECOMMENDED FOR APPROVAL Chief, Design Section APPROVED Date Chief, Division of Transportation Engineering Date	DALE DRIVE SHARED USE PATH  SCALE: 1"=5'
NO.	REVISION	DATE	RY			Designed by: <u>ADH</u> Drawn by: <u>TRS</u> Checked by: <u>JJR</u>	CIP No.: <u>502109</u> SHEET <u>127</u> of <u>201</u>

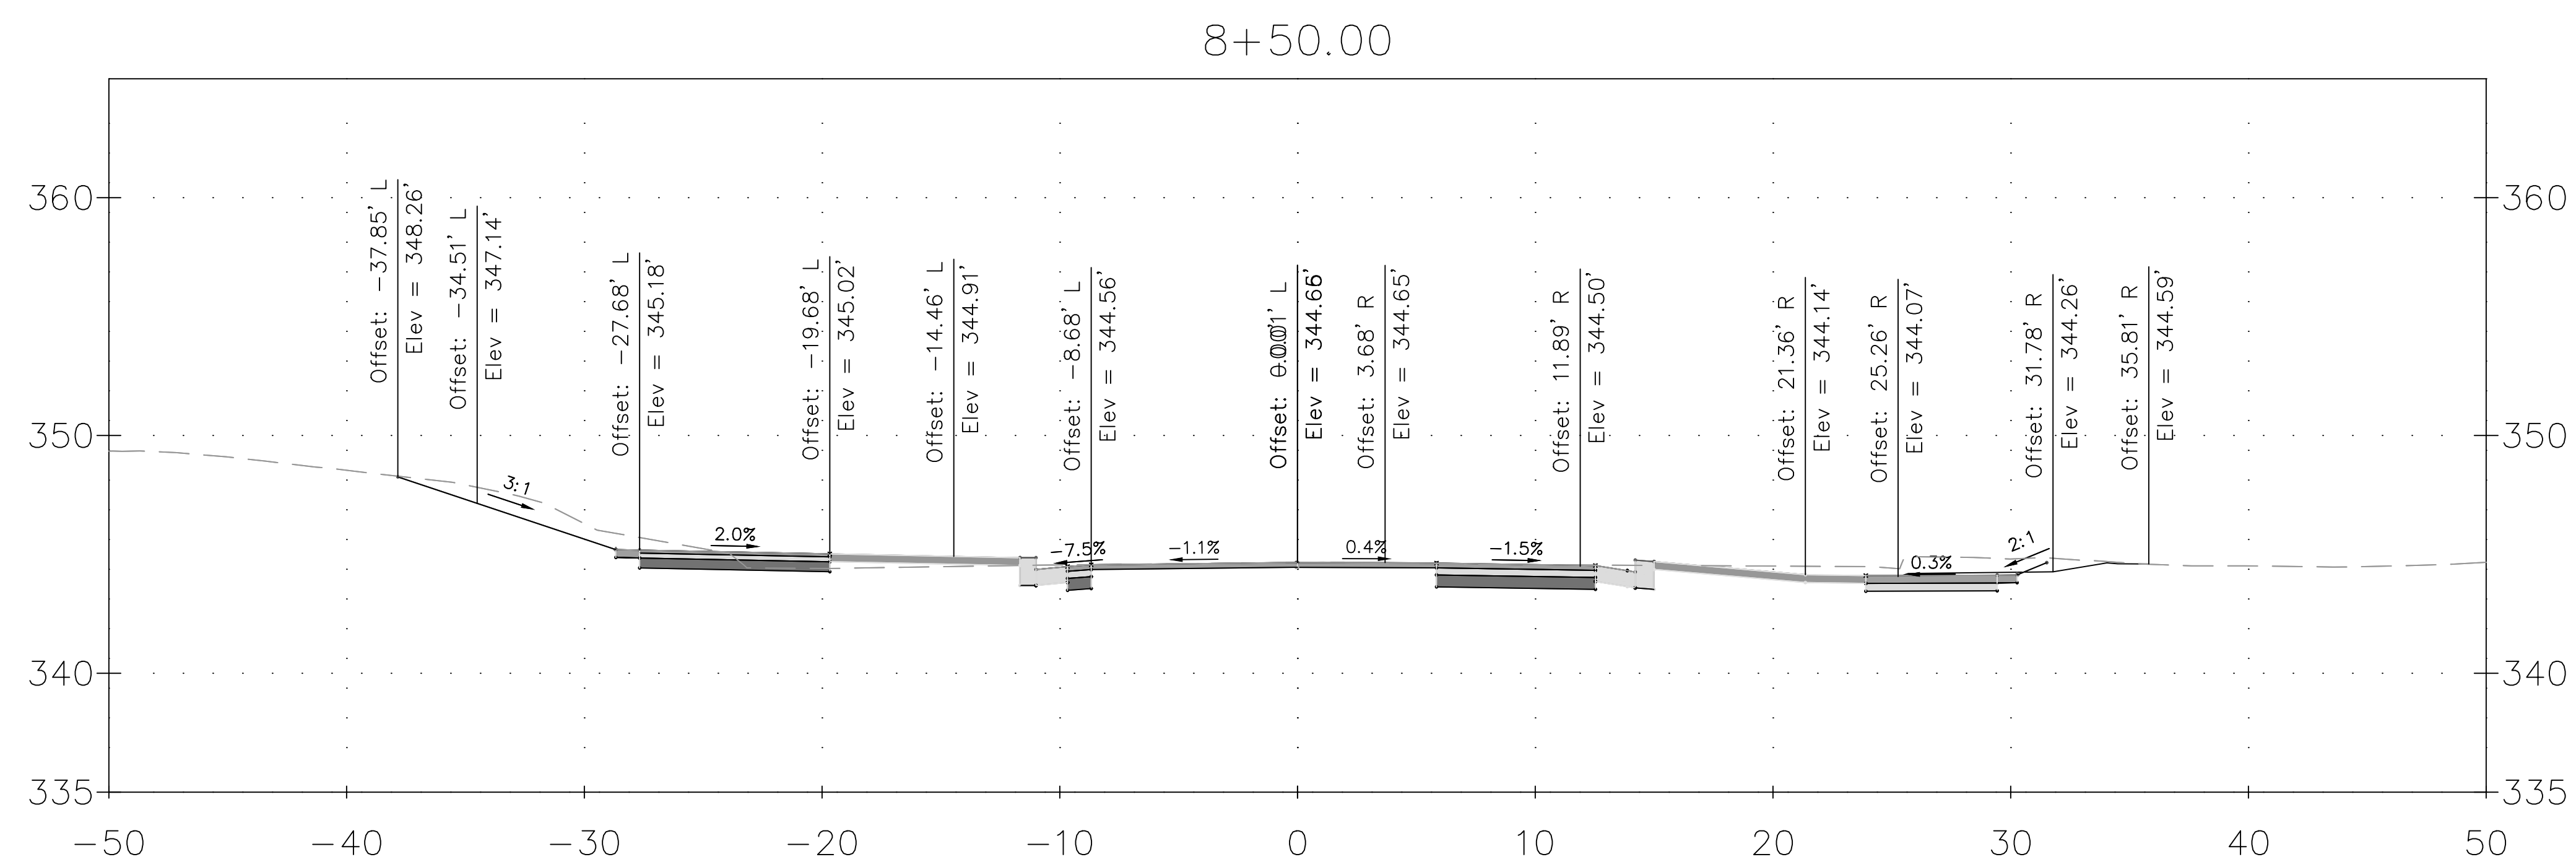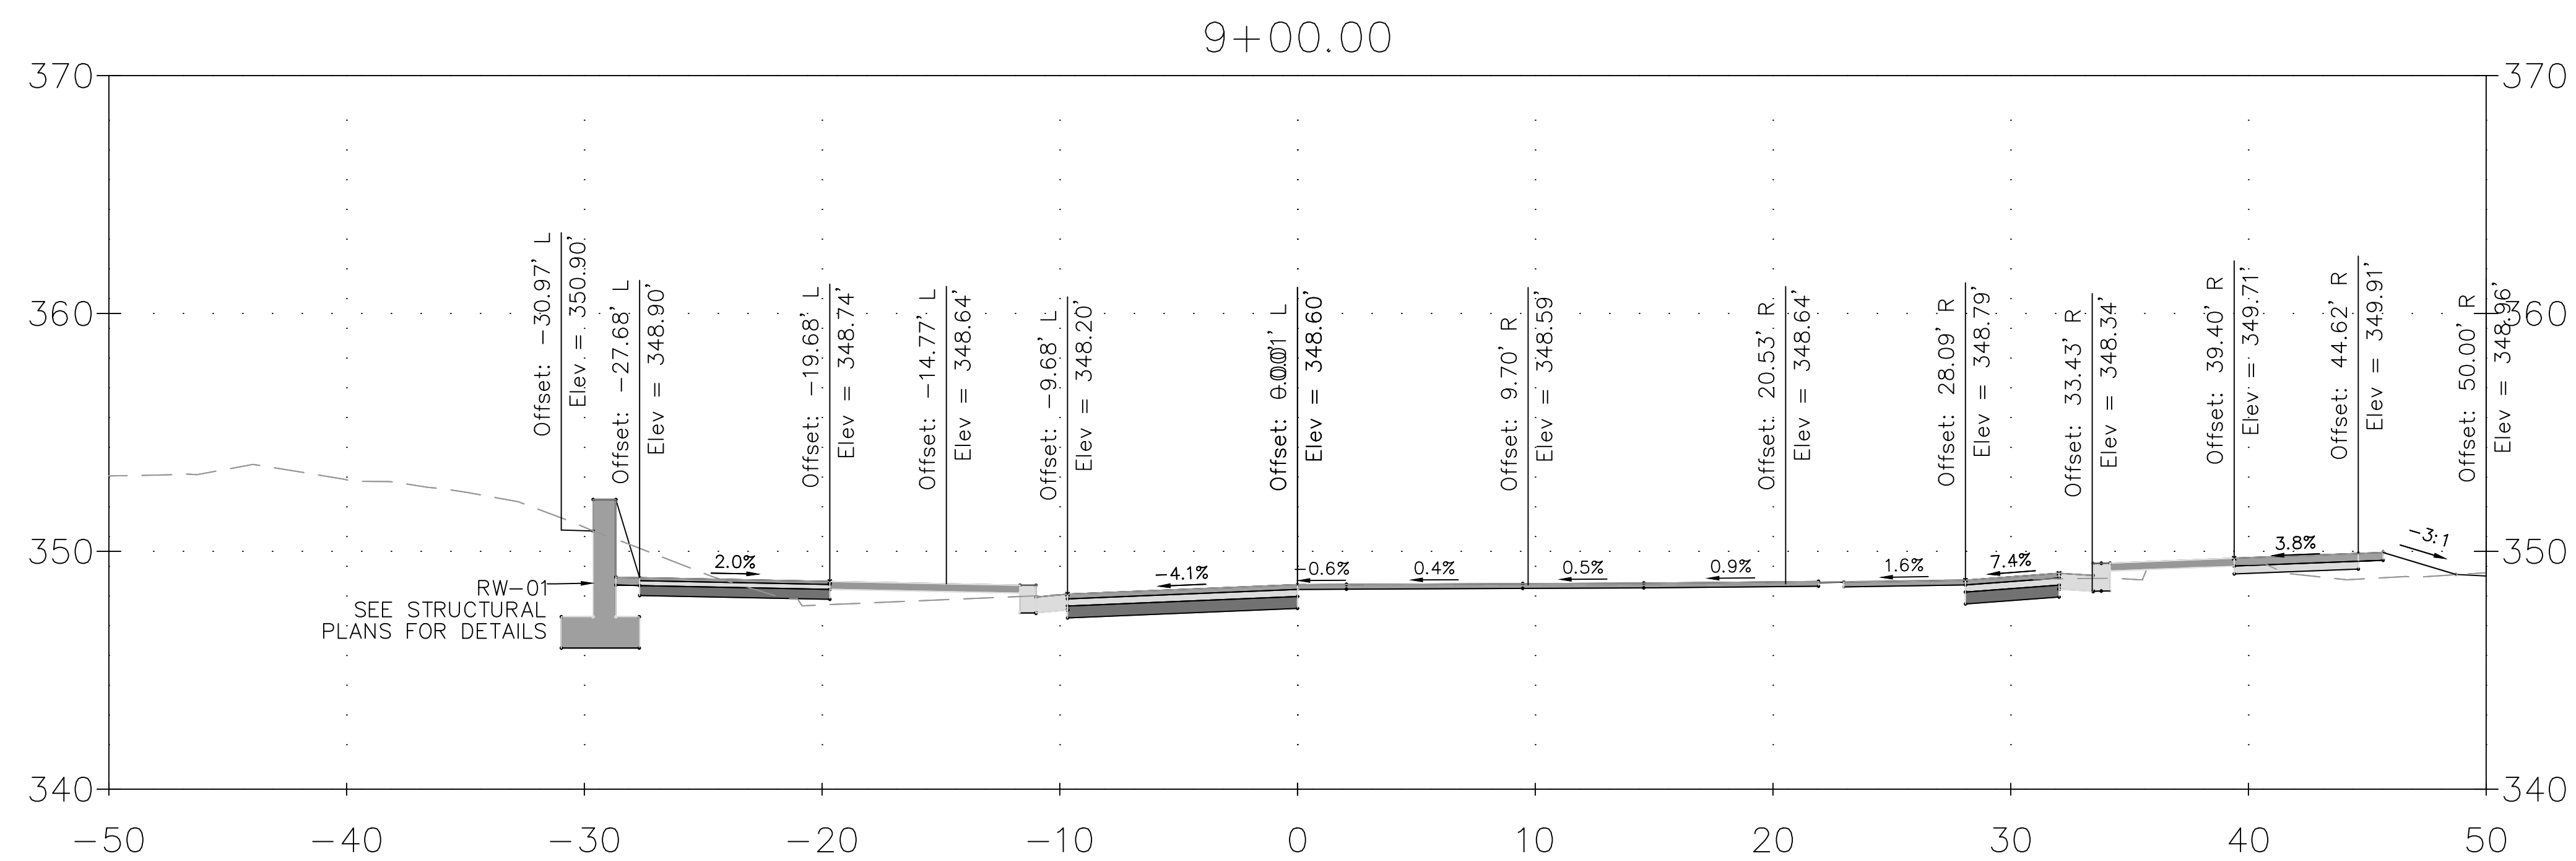

DRAFT
NOT FOR CONSTRUCTION



MONTGOMERY COUNTY
DEPARTMENT OF TRANSPORTATION
GAITHERSBURG, MARYLAND

RECOMMENDED FOR APPROVAL

 Chief, Design Section _____
 Date

APPROVED


Date _____

Chief, Division of Transportation Engineering

Date _____



Designed by:	ADH	Drawn by:	TRS	Checked by:	JJR
--------------	-----	-----------	-----	-------------	-----

XS-09
CROSS SECTION
DALE DRIVE
HARRIS ROAD
SHARED USE PATH

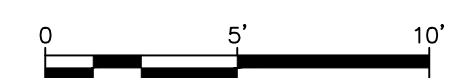

DATE: DECEMBER 2023

CIP No. : 502109 SHEET 128 of 201

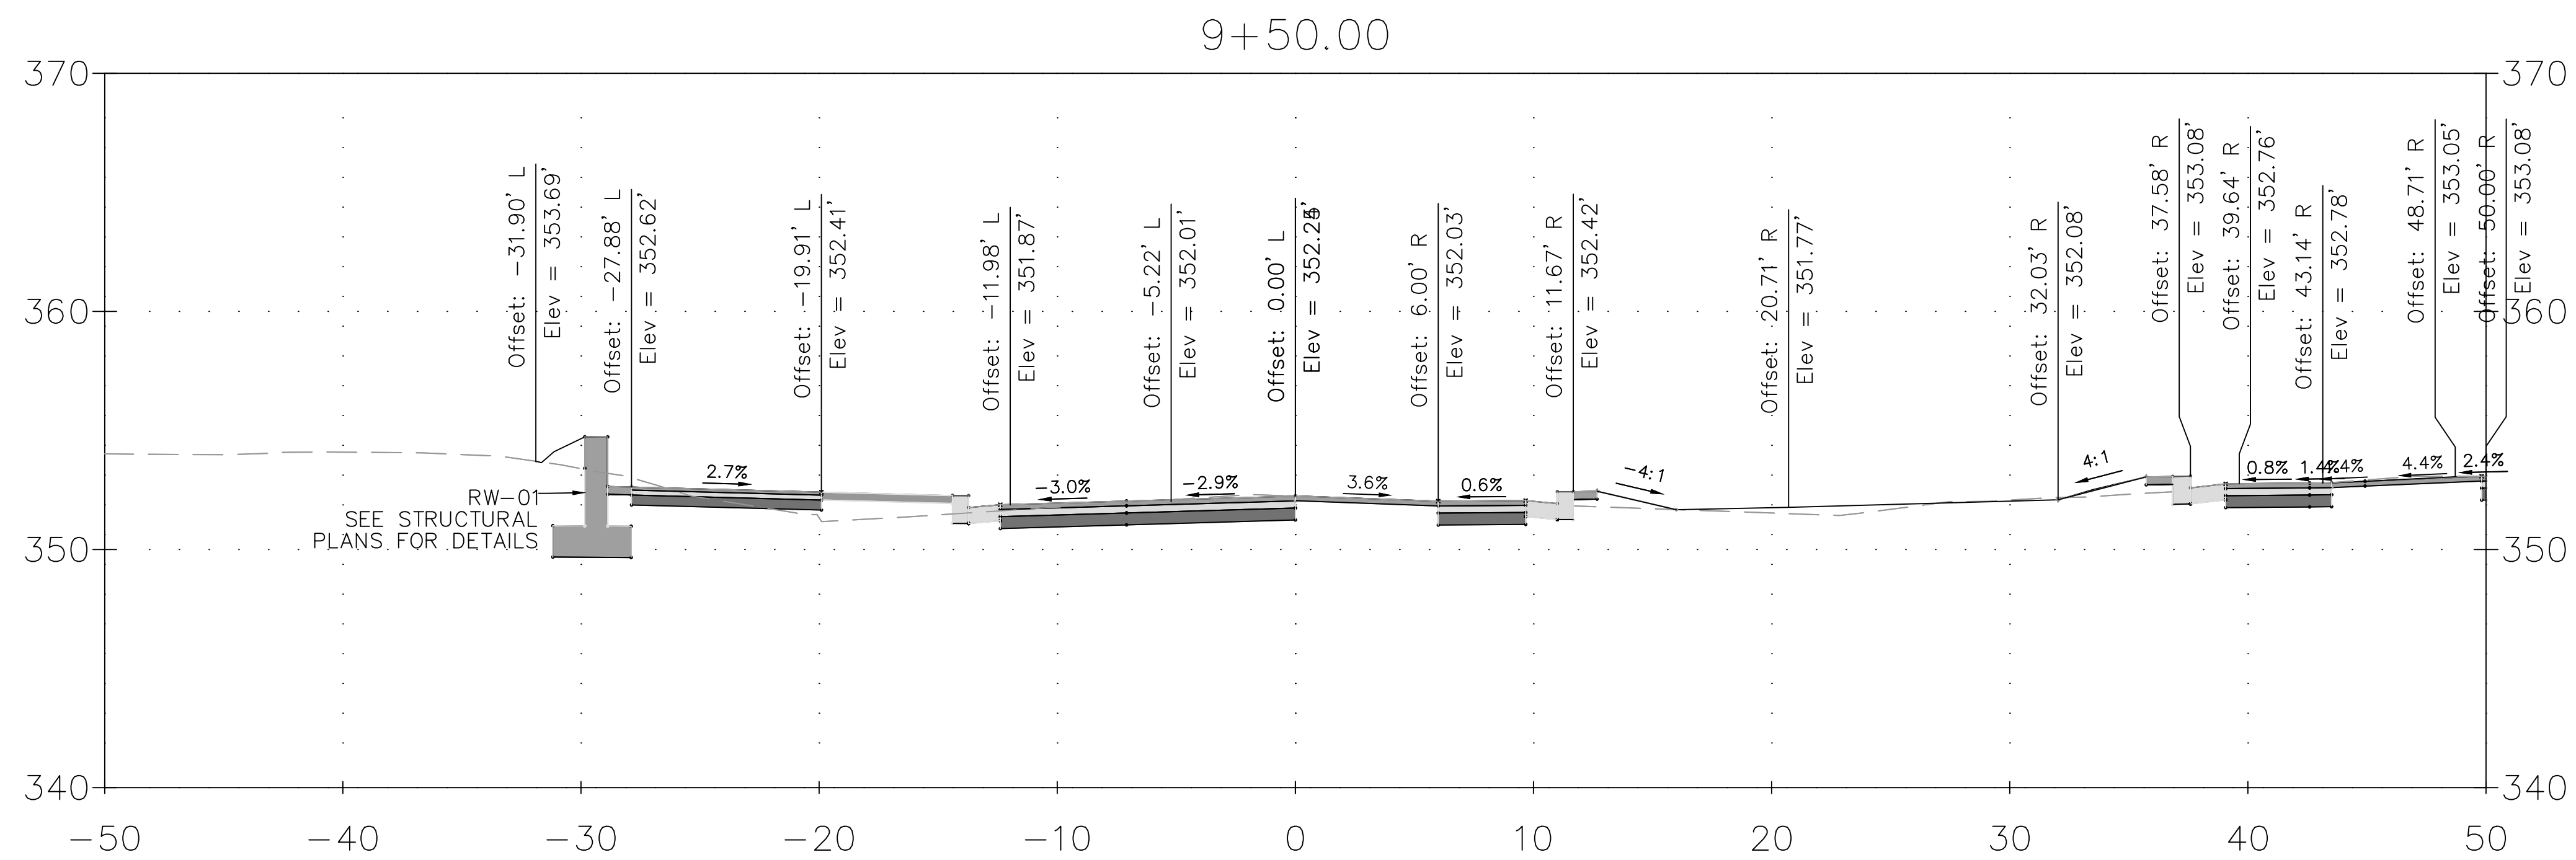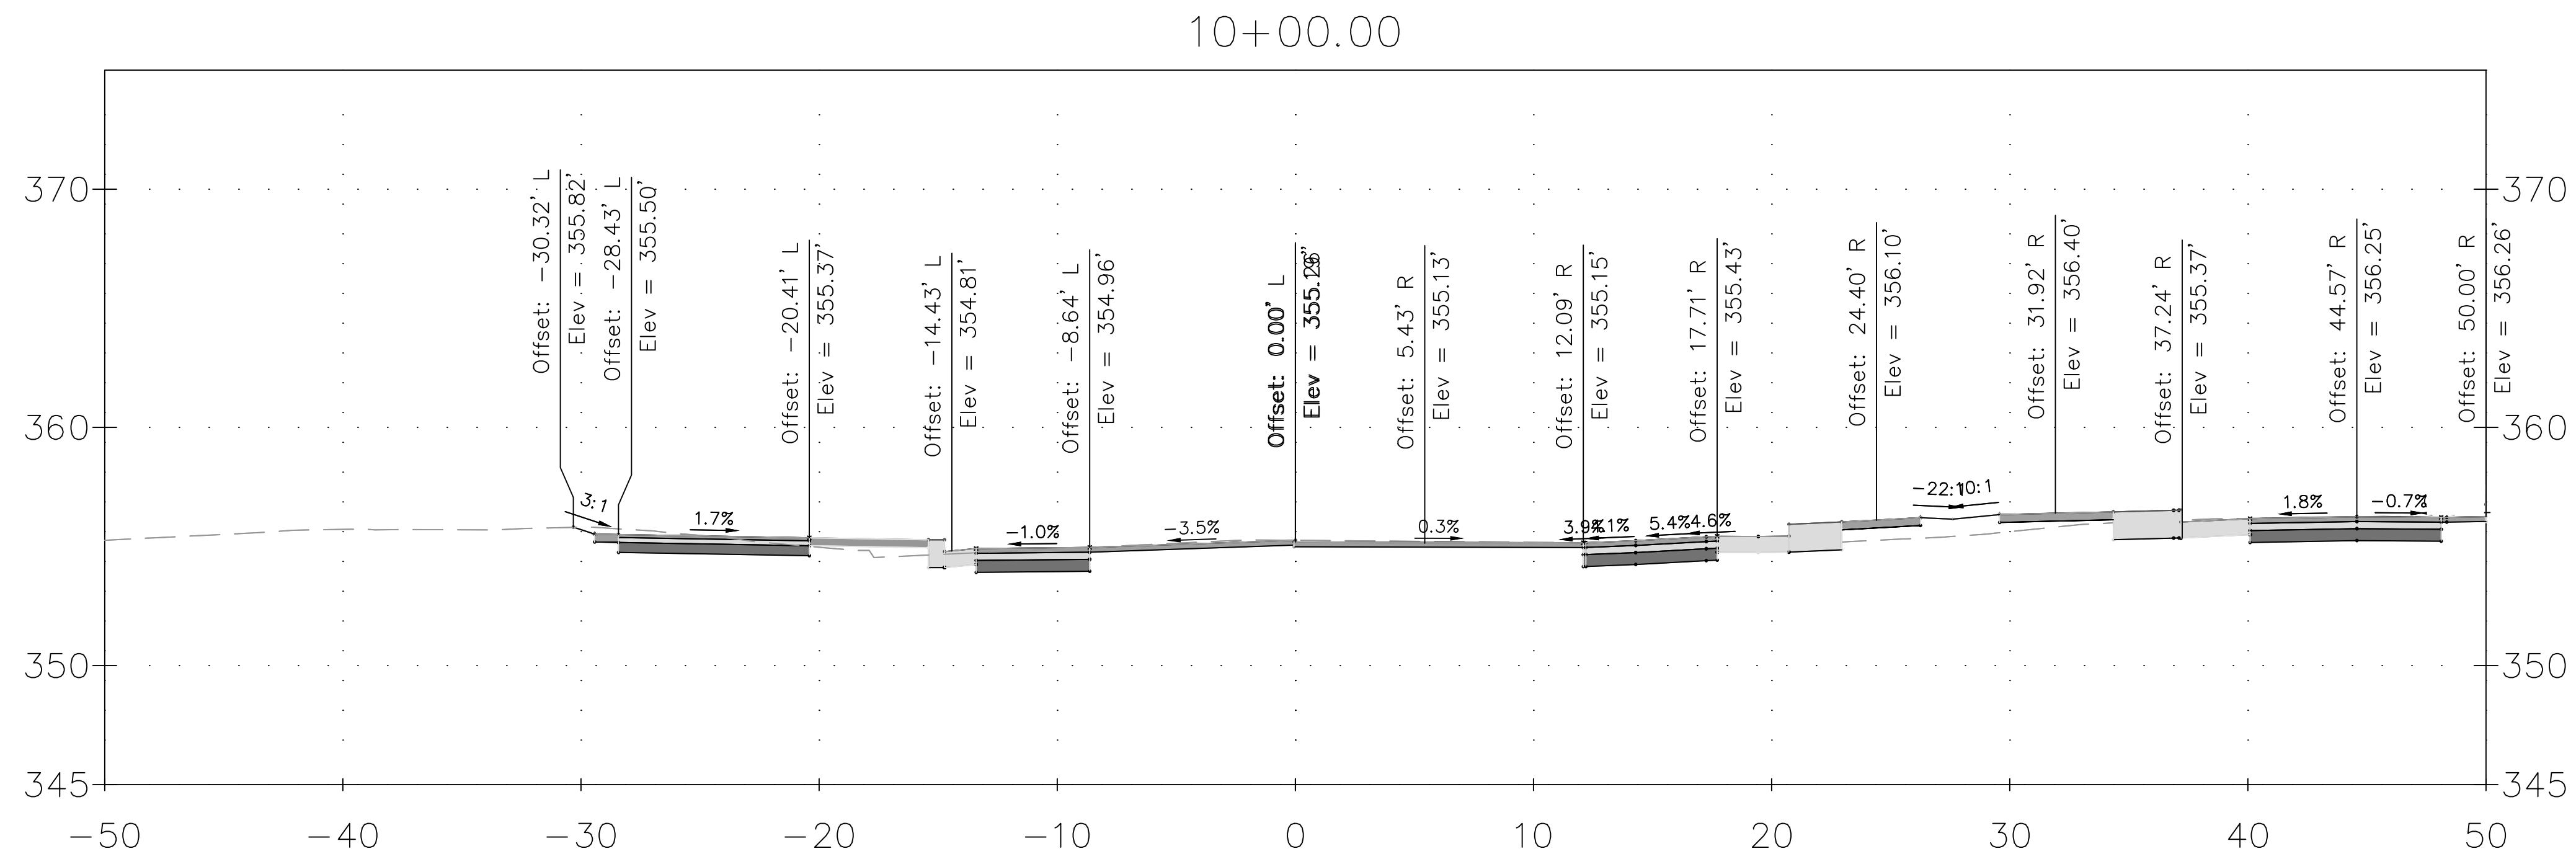


DRAFT NOT FOR CONSTRUCTION		MONTGOMERY COUNTY DEPARTMENT OF TRANSPORTATION GAITHERSBURG, MARYLAND			
		RECOMMENDED FOR APPROVAL			
		Chief, Design Section		Date	
		APPROVED			
		Chief, Division of Transportation Engineering		Date	
NO.	REVISION	DATE	BY	Designed by: <u>ADH</u> Drawn by: <u>TRS</u> Checked by: <u>JJR</u>	


**XS-10
CROSS SECTION
DALE DRIVE
SHARED USE PATH**



SCALE: 1"=5'

DATE: DECEMBER 2023


CIP No. : 502109 SHEET 129 of 201

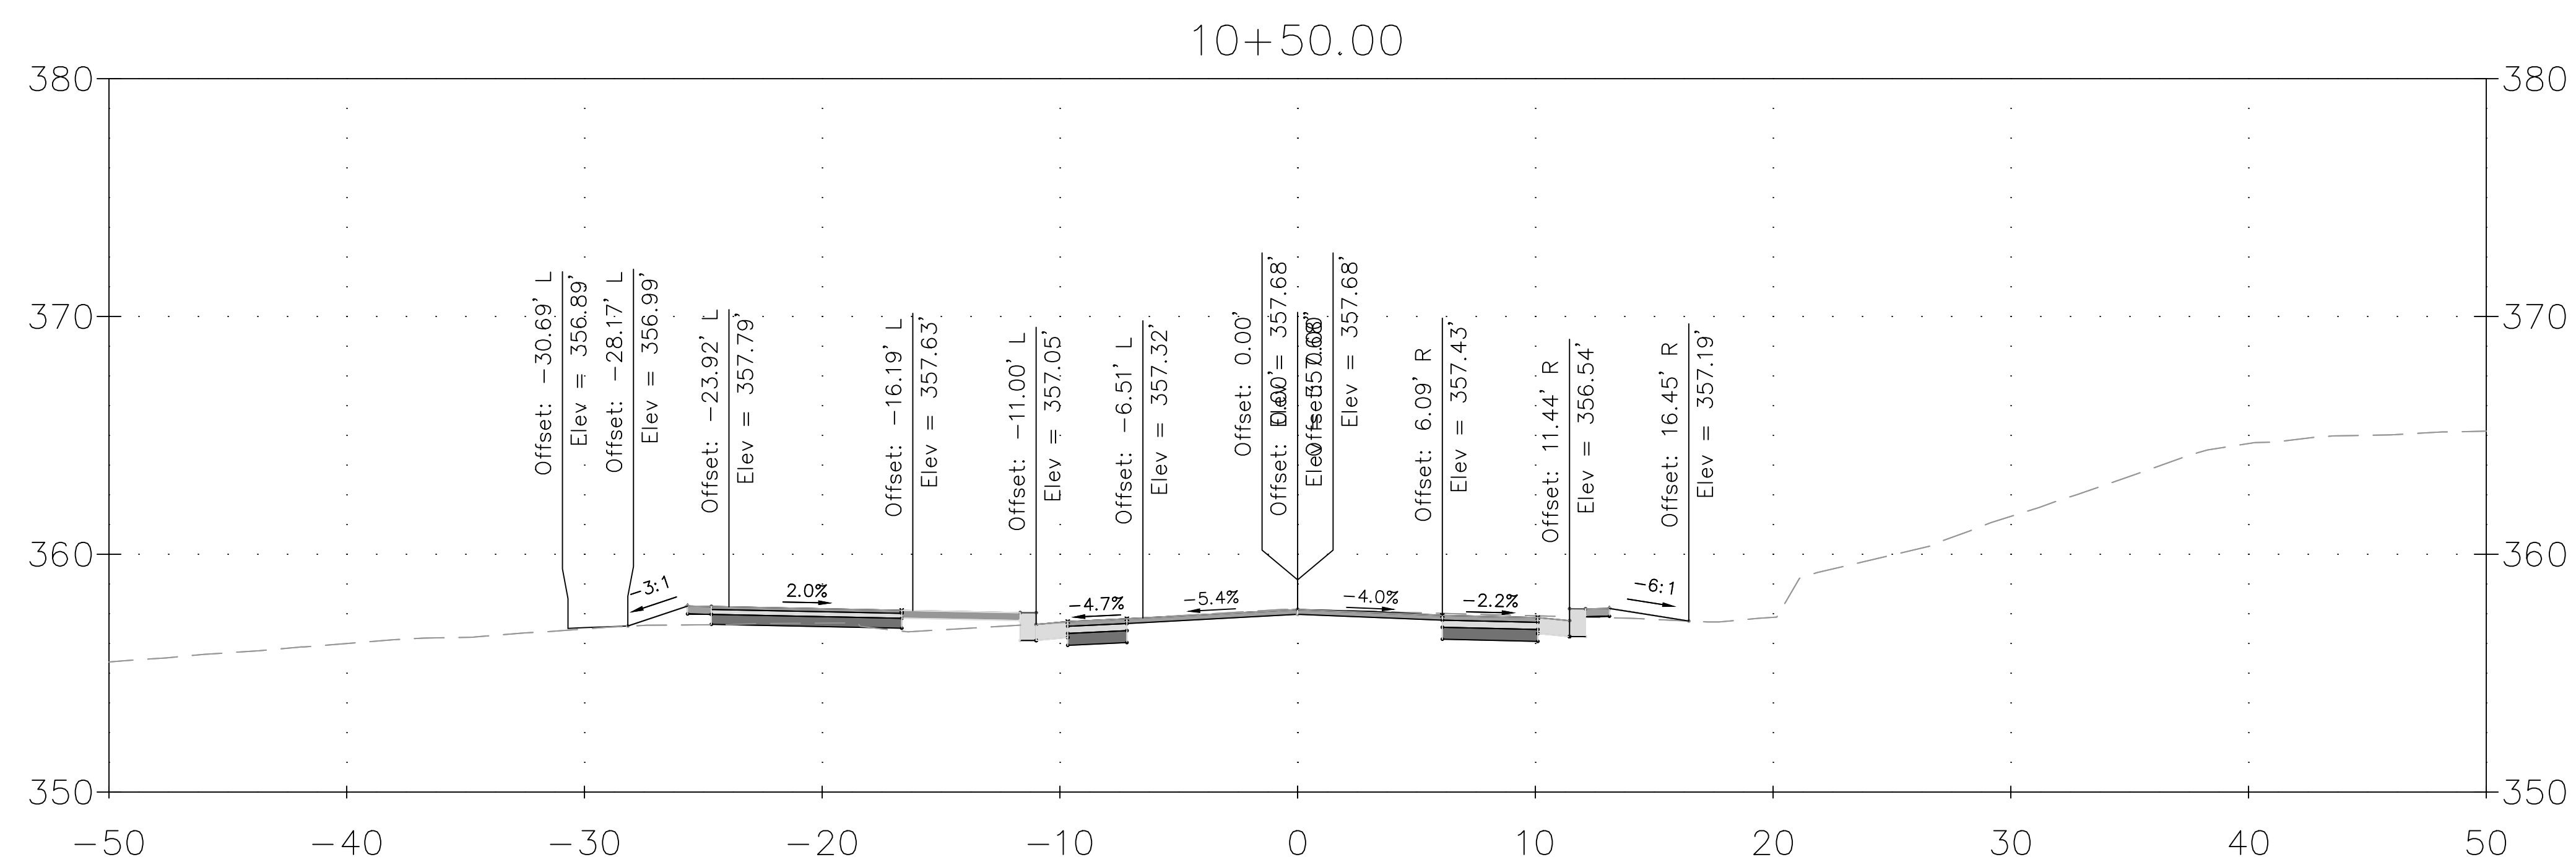

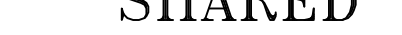DRAFT NOT FOR CONSTRUCTION 					MONTGOMERY COUNTY DEPARTMENT OF TRANSPORTATION GAITHERSBURG, MARYLAND			XS-11 CROSS SECTION		
					RECOMMENDED FOR APPROVAL _____ Chief, Design Section APPROVED _____ Date			DALE DRIVE SHARED USE PATH  0 5' 10' SCALE: 1"=5'		
				_____ Chief, Division of Transportation Engineering _____ Date			DATE: DECEMBER 2023			
NO.	REVISION	DATE	BY	Designed by: <u>ADH</u> Drawn by: <u>MED</u> Checked by: <u>JJR</u>			CIP No.: <u>502109</u> SHEET <u>130</u> of <u>201</u>			

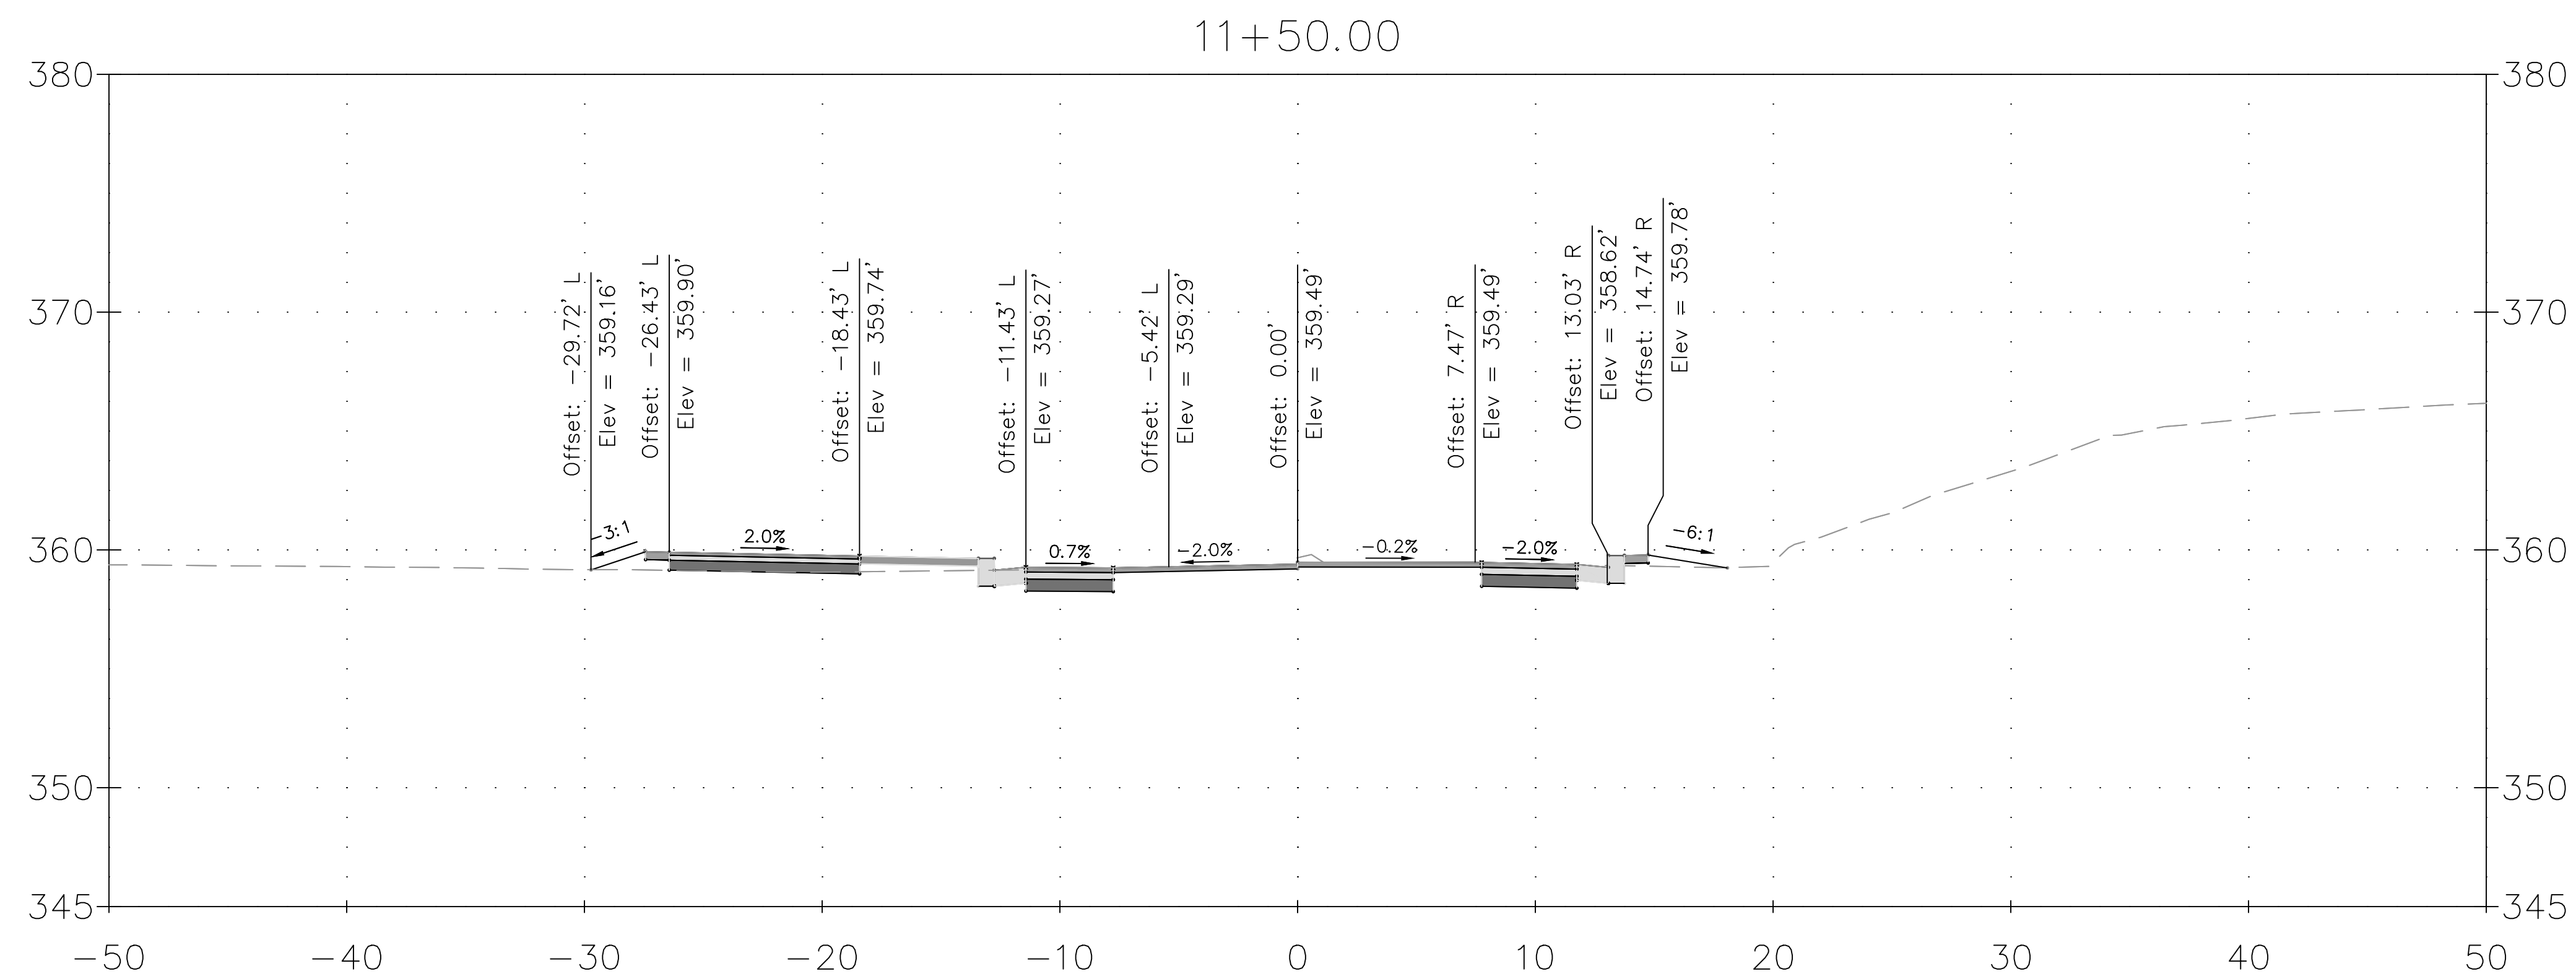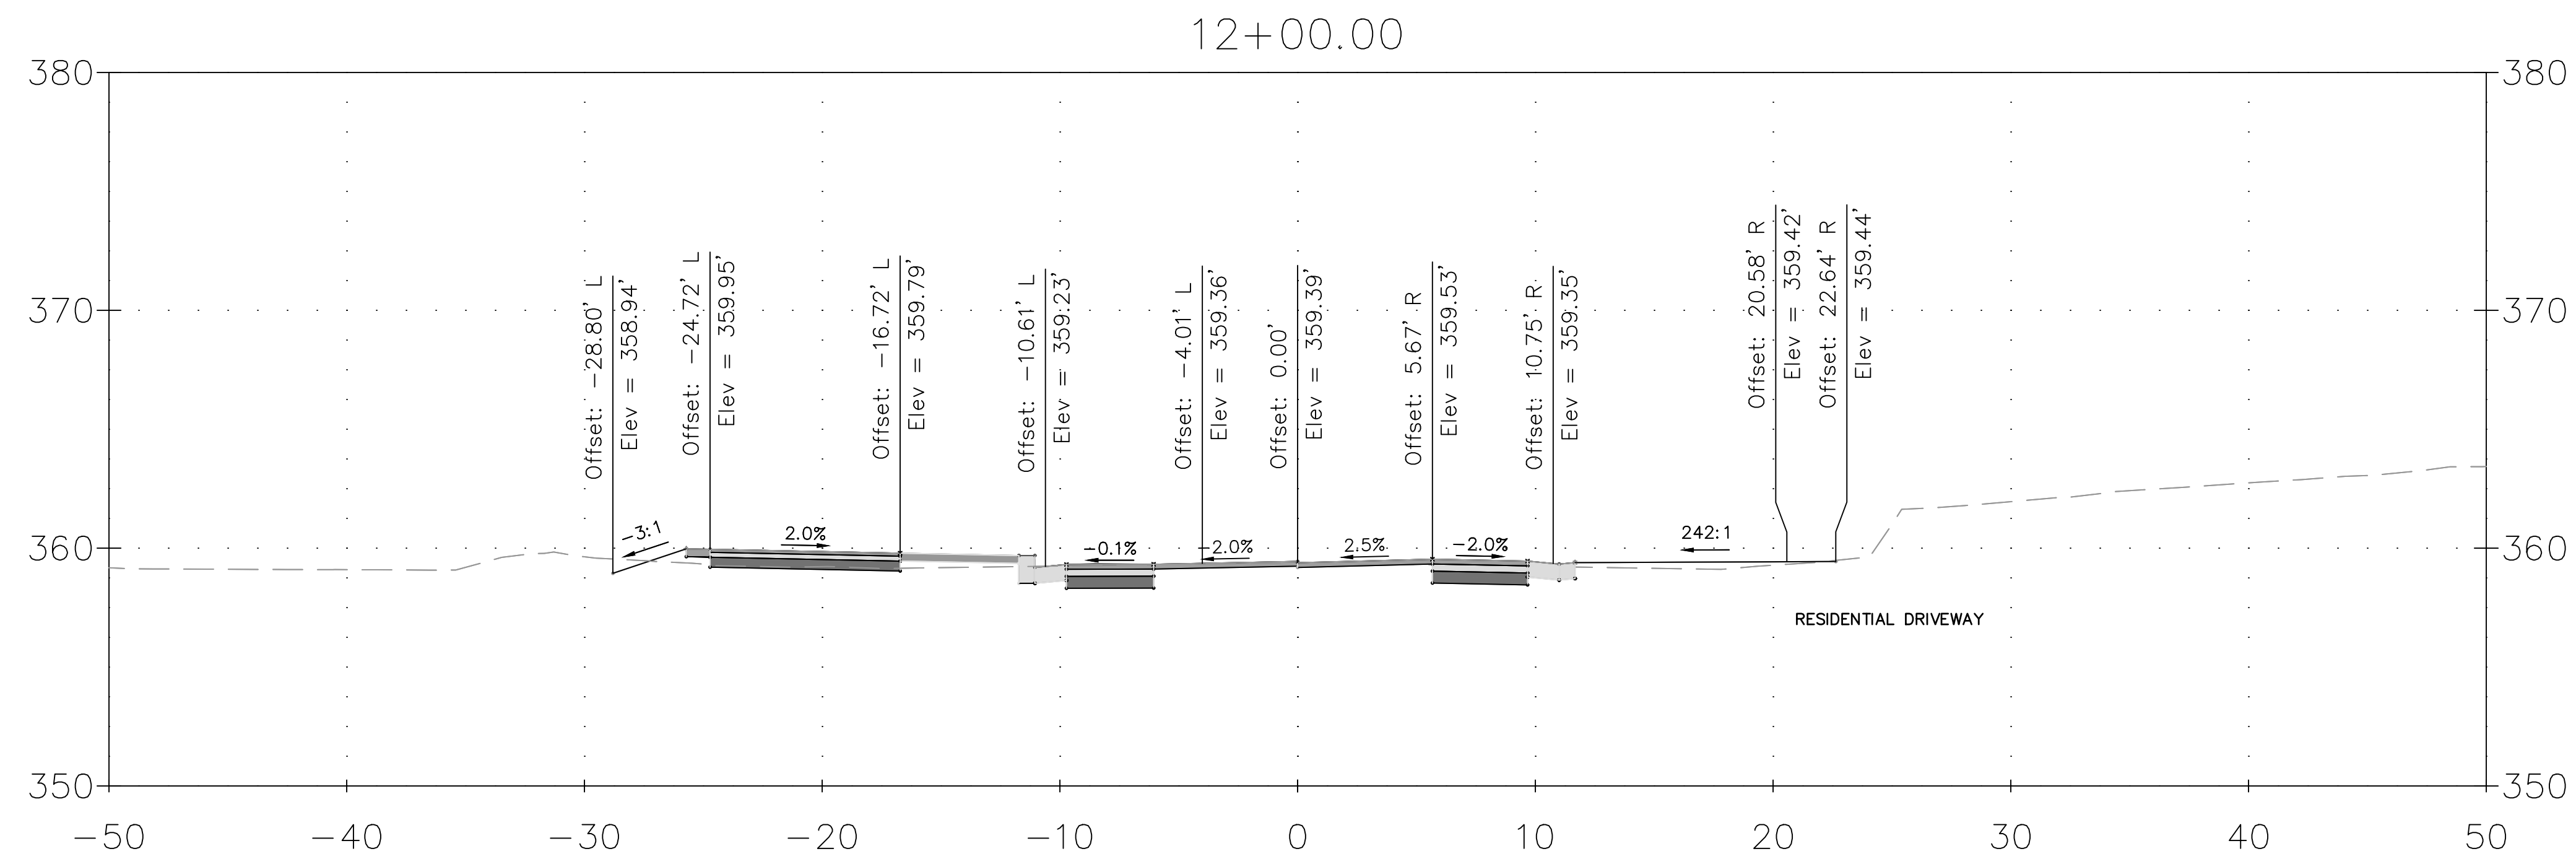

DRAFT
NOT FOR CONSTRUCTION

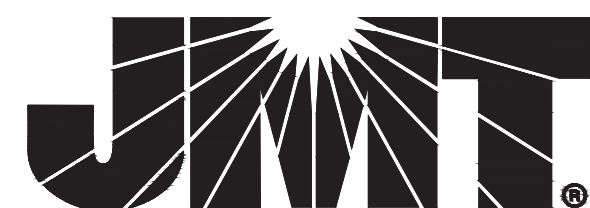

MONTGOMERY COUNTY
DEPARTMENT OF TRANSPORTATION
GAITHERSBURG, MARYLAND


RECOMMENDED FOR APPROVAL

Chief, Design Section
APPROVED



Chief, Division of Transportation Engineering

Designed by: ADH Drawn by: TRS Checked by: JJR

XS-12
CROSS SECTION
DALE DRIVE
SHARED USE PATH

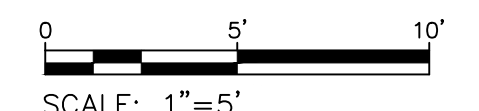

SCALE: 1"=5' DATE: DECEMBER 2023
CIP No. : 502109 SHEET 131 of 201

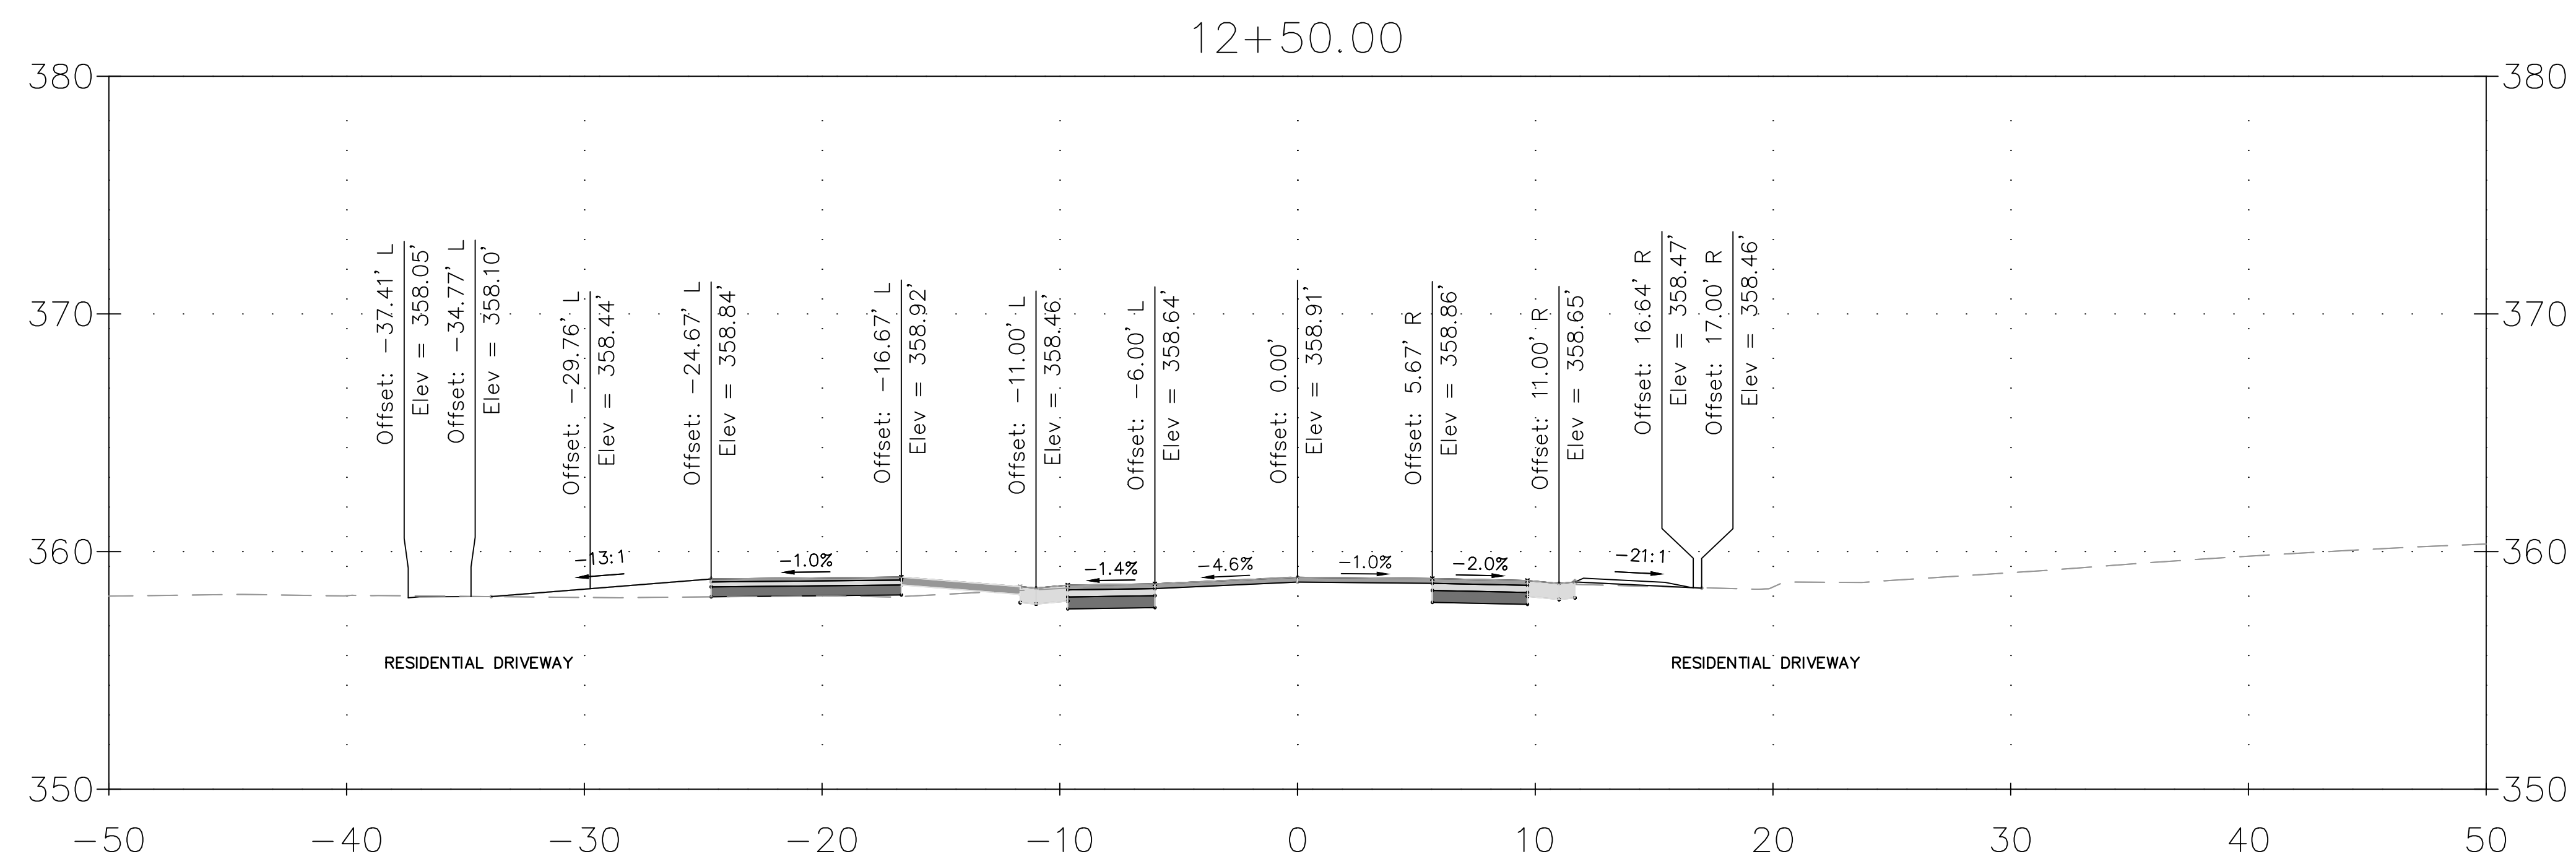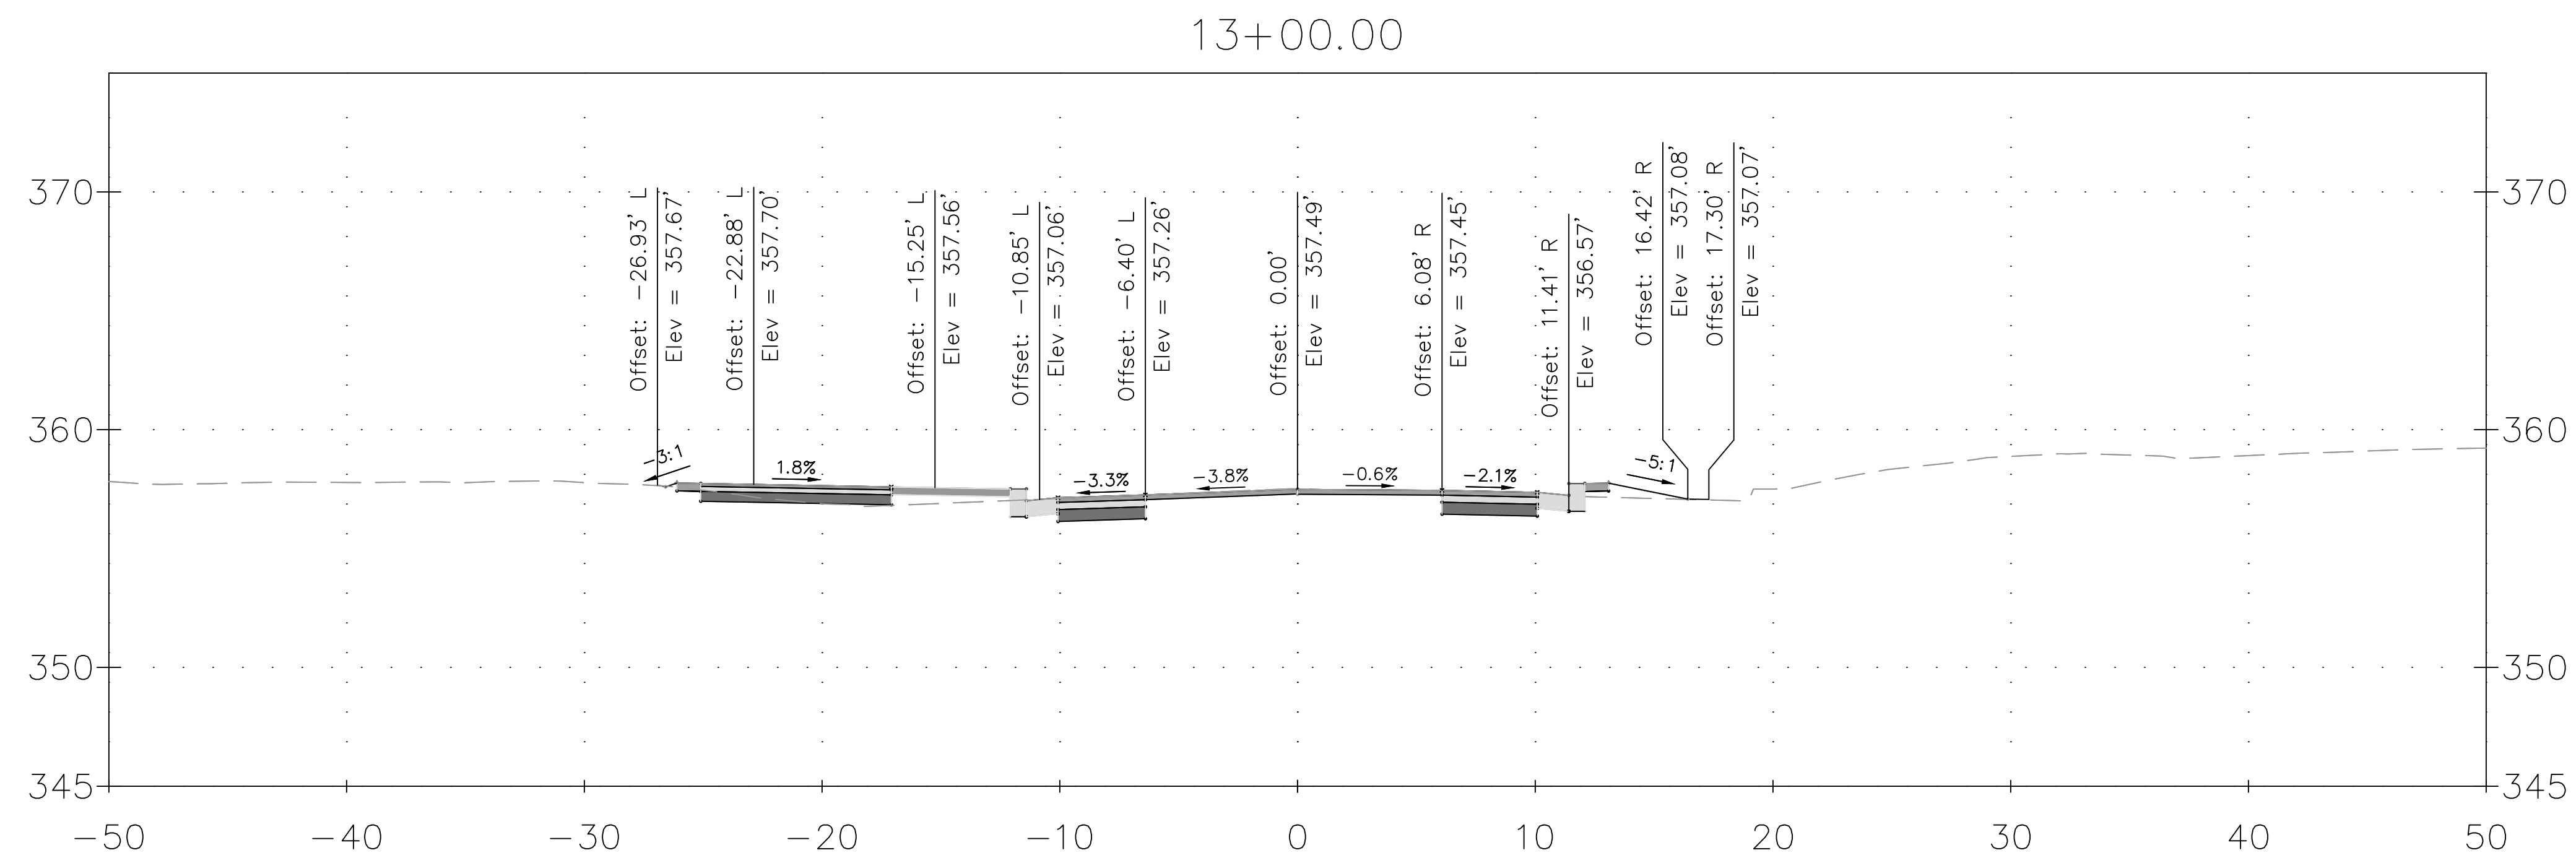

DRAFT
NOT FOR CONSTRUCTION



MONTGOMERY COUNTY
DEPARTMENT OF TRANSPORTATION
GAITHERSBURG, MARYLAND

RECOMMENDED FOR APPROVAL


Chief, Design Section _____ Date _____

APPROVED

Chief, Division of Transportation Engineering _____ Date _____



Designed by: ADH Drawn by: TRS Checked by: JJR

XS-13
CROSS SECTION
DALE DRIVE
SHARED USE PATH

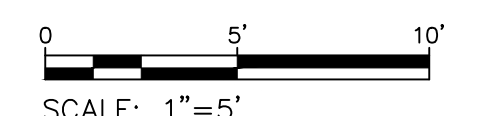

SCALE: 1"=5' DATE: DECEMBER 2023

CIP No. : 502109 SHEET 132 of 201

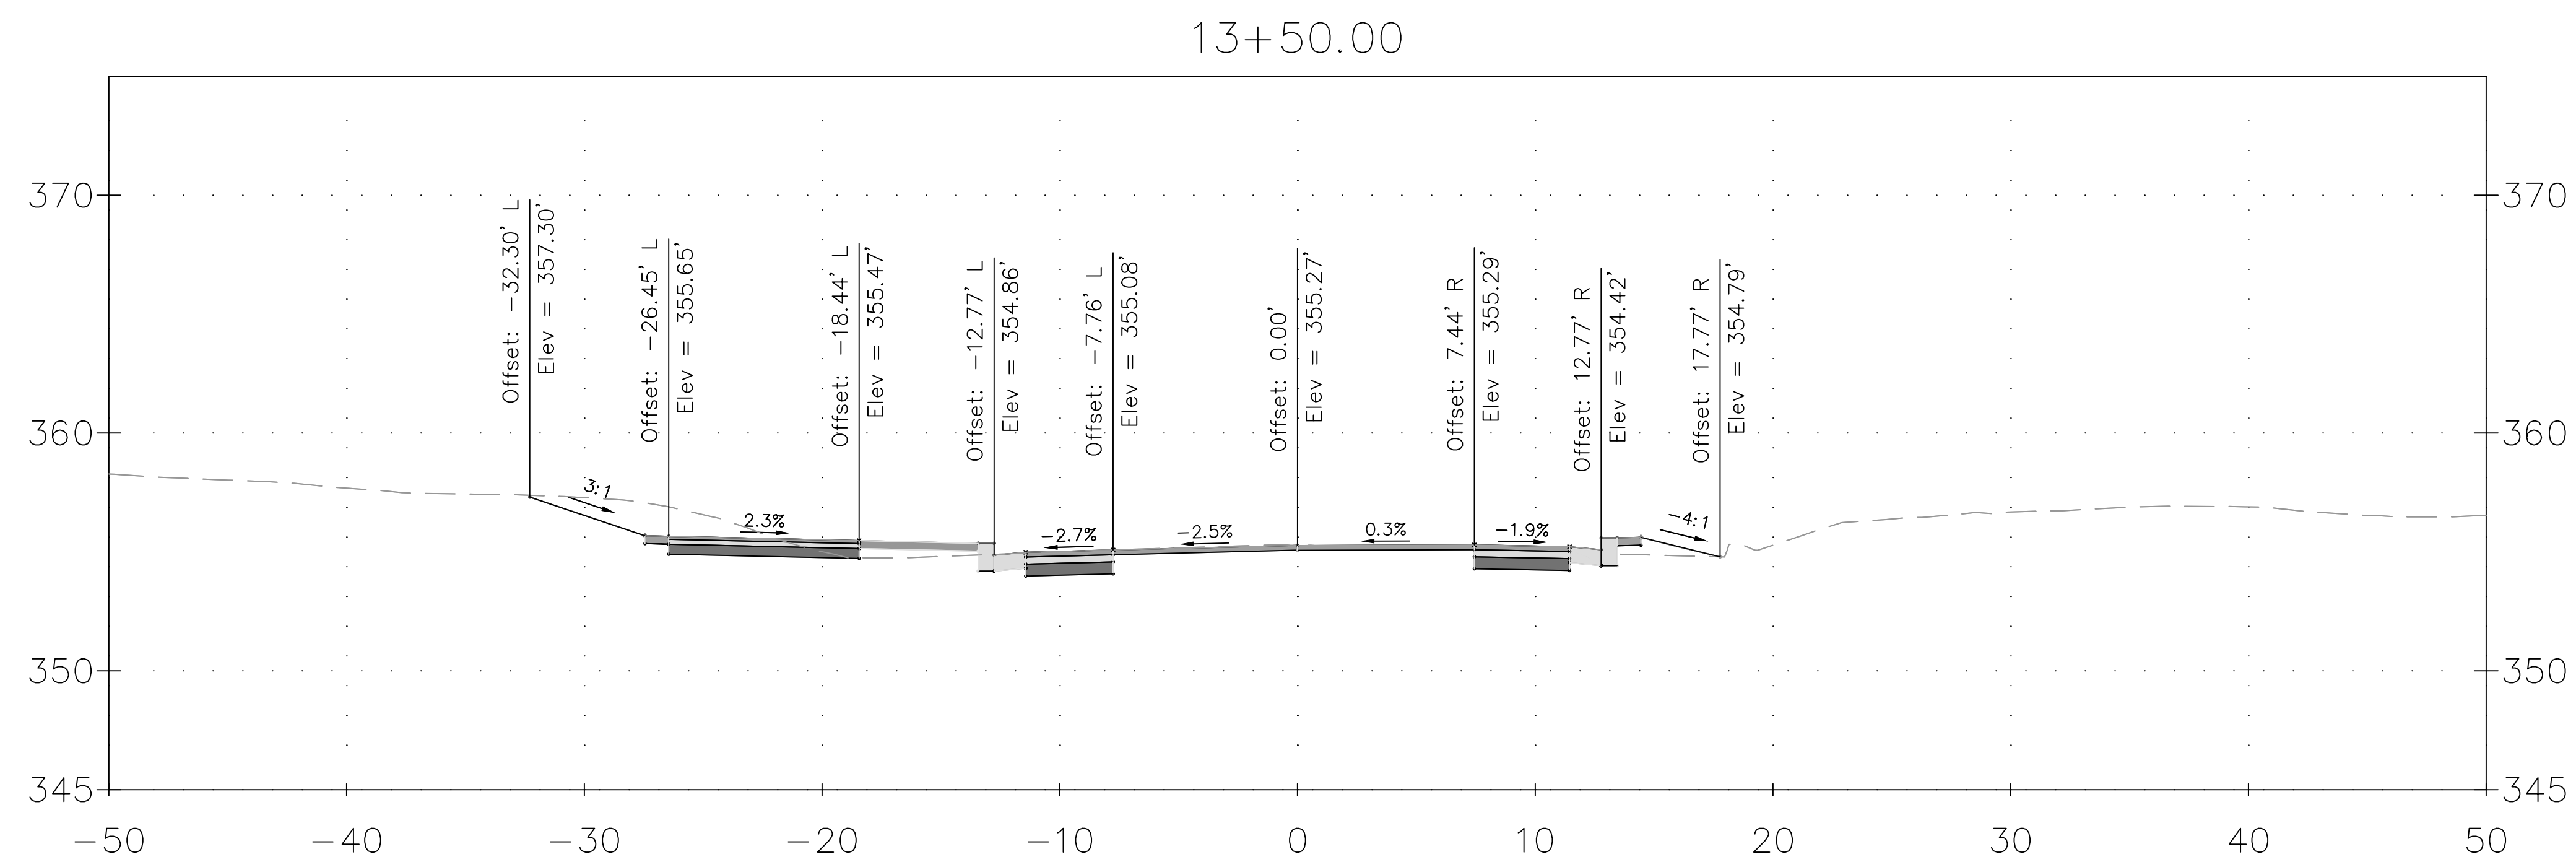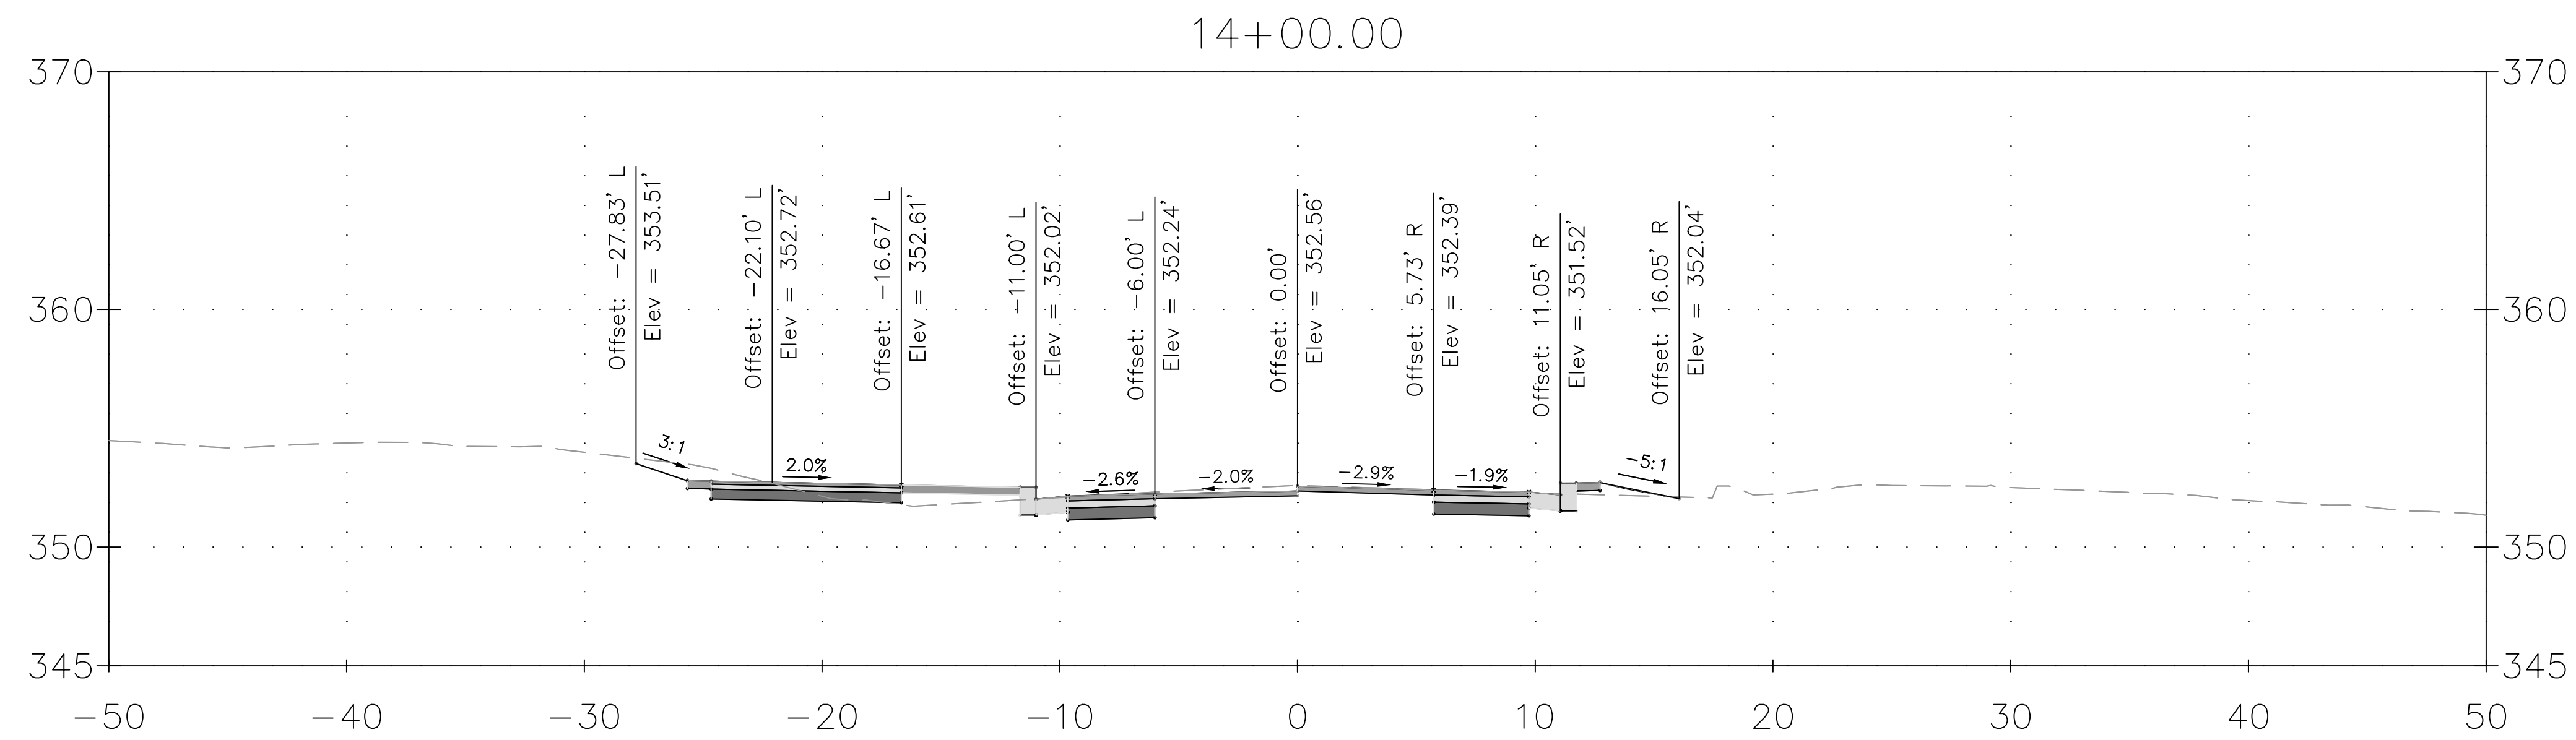

DRAFT
NOT FOR CONSTRUCTION



MONTGOMERY COUNTY
DEPARTMENT OF TRANSPORTATION
GAITHERSBURG, MARYLAND

RECOMMENDED FOR APPROVAL


Chief, Design Section _____ Date _____

APPROVED

Chief, Division of Transportation Engineering _____ Date _____

Designed by: ADH Drawn by: TRS Checked by: JJR



XS-14
CROSS SECTION
DALE DRIVE
SHARED USE PATH

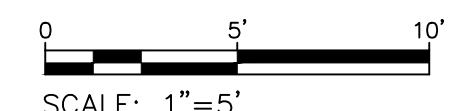

SCALE: 1"=5'

DATE: DECEMBER 2023

CIP No. : 502109 SHEET 133 of 201

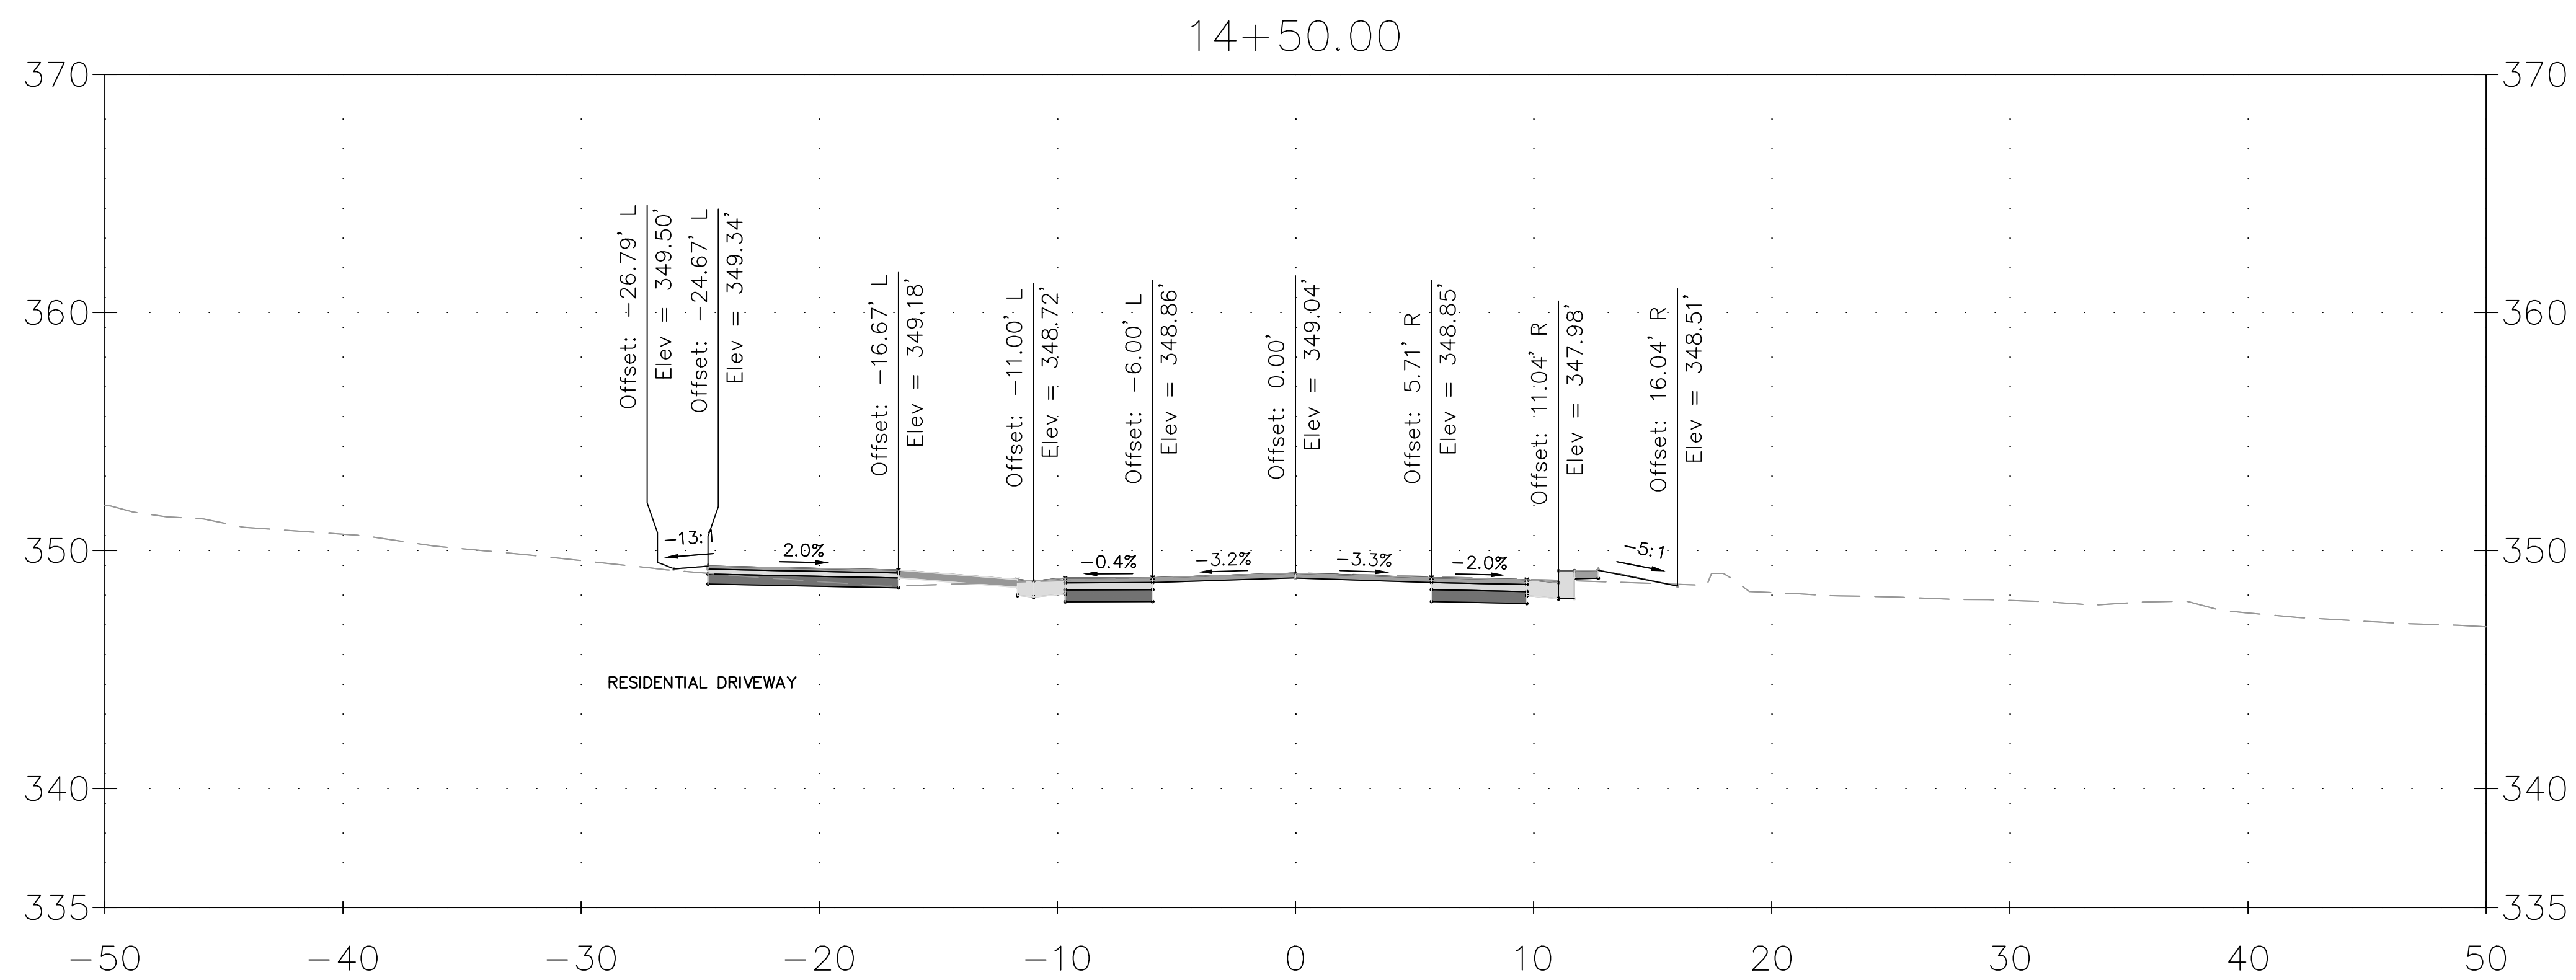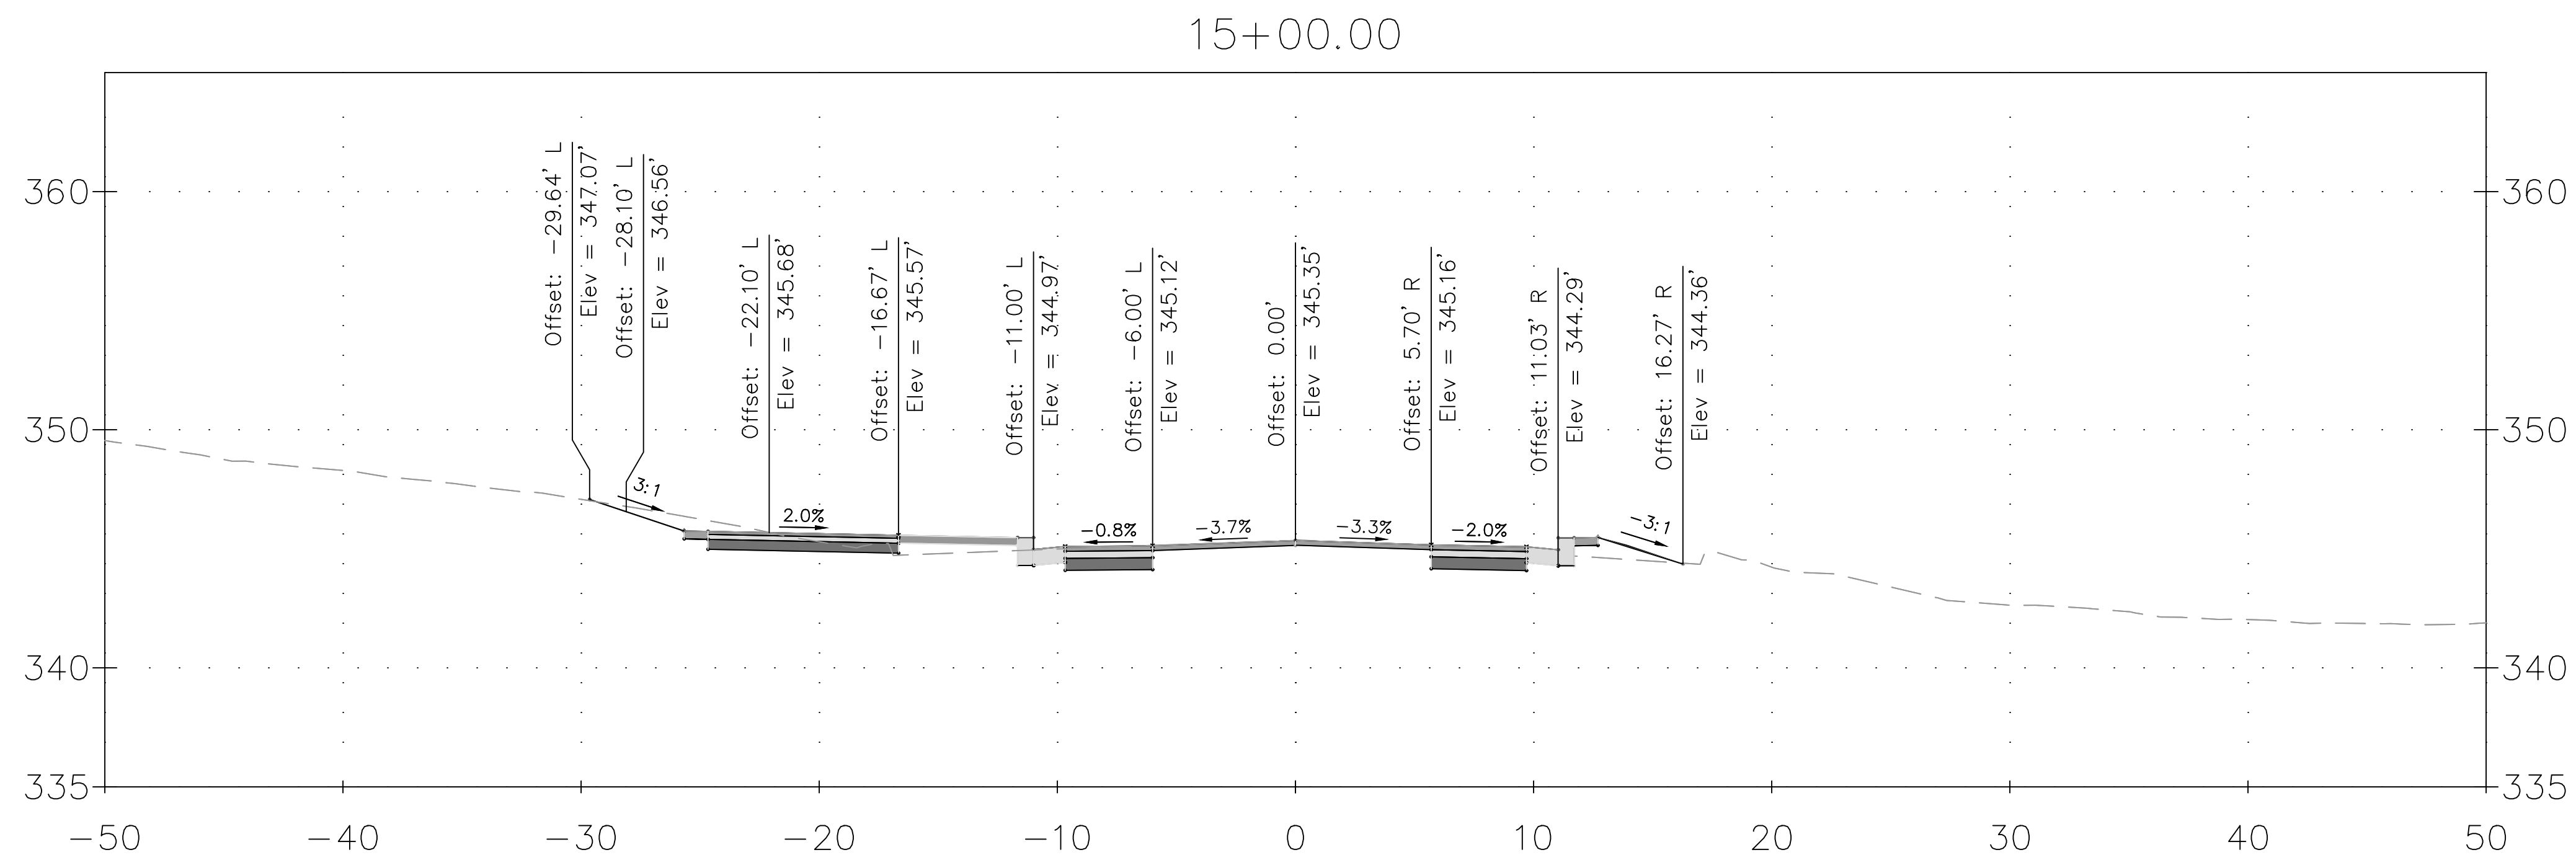

DRAFT
NOT FOR CONSTRUCTION



MONTGOMERY COUNTY
DEPARTMENT OF TRANSPORTATION
GAITHERSBURG, MARYLAND

RECOMMENDED FOR APPROVAL


Chief, Design Section _____ Date _____

APPROVED

Chief, Division of Transportation Engineering _____ Date _____

Designed by: ADH Drawn by: TRS Checked by: JJR



XS-15
CROSS SECTION
DALE DRIVE
SHARED USE PATH

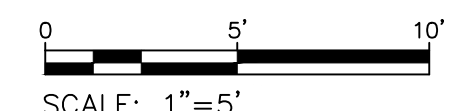


SCALE: 1"=5'

DATE: DECEMBER 2023

CIP No. : 502109 SHEET 134 of 201

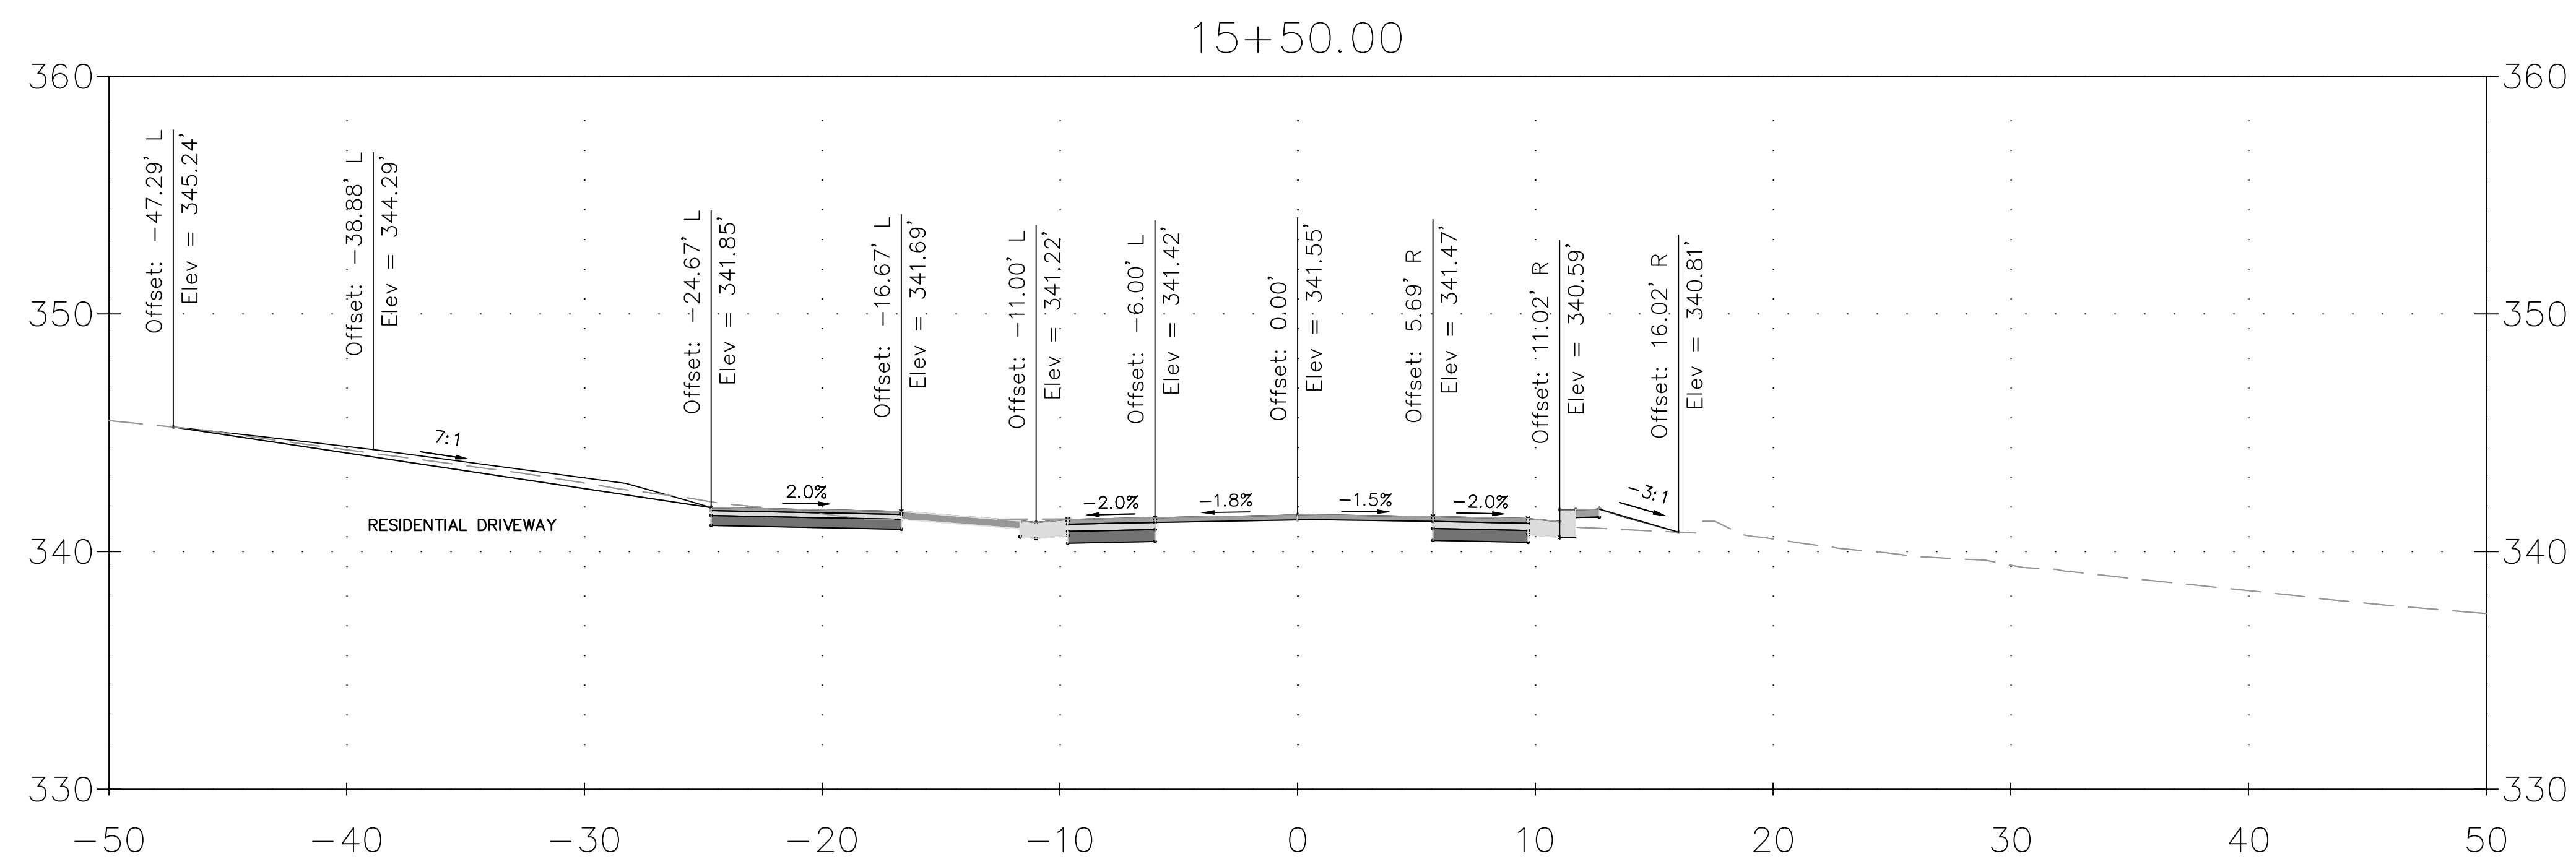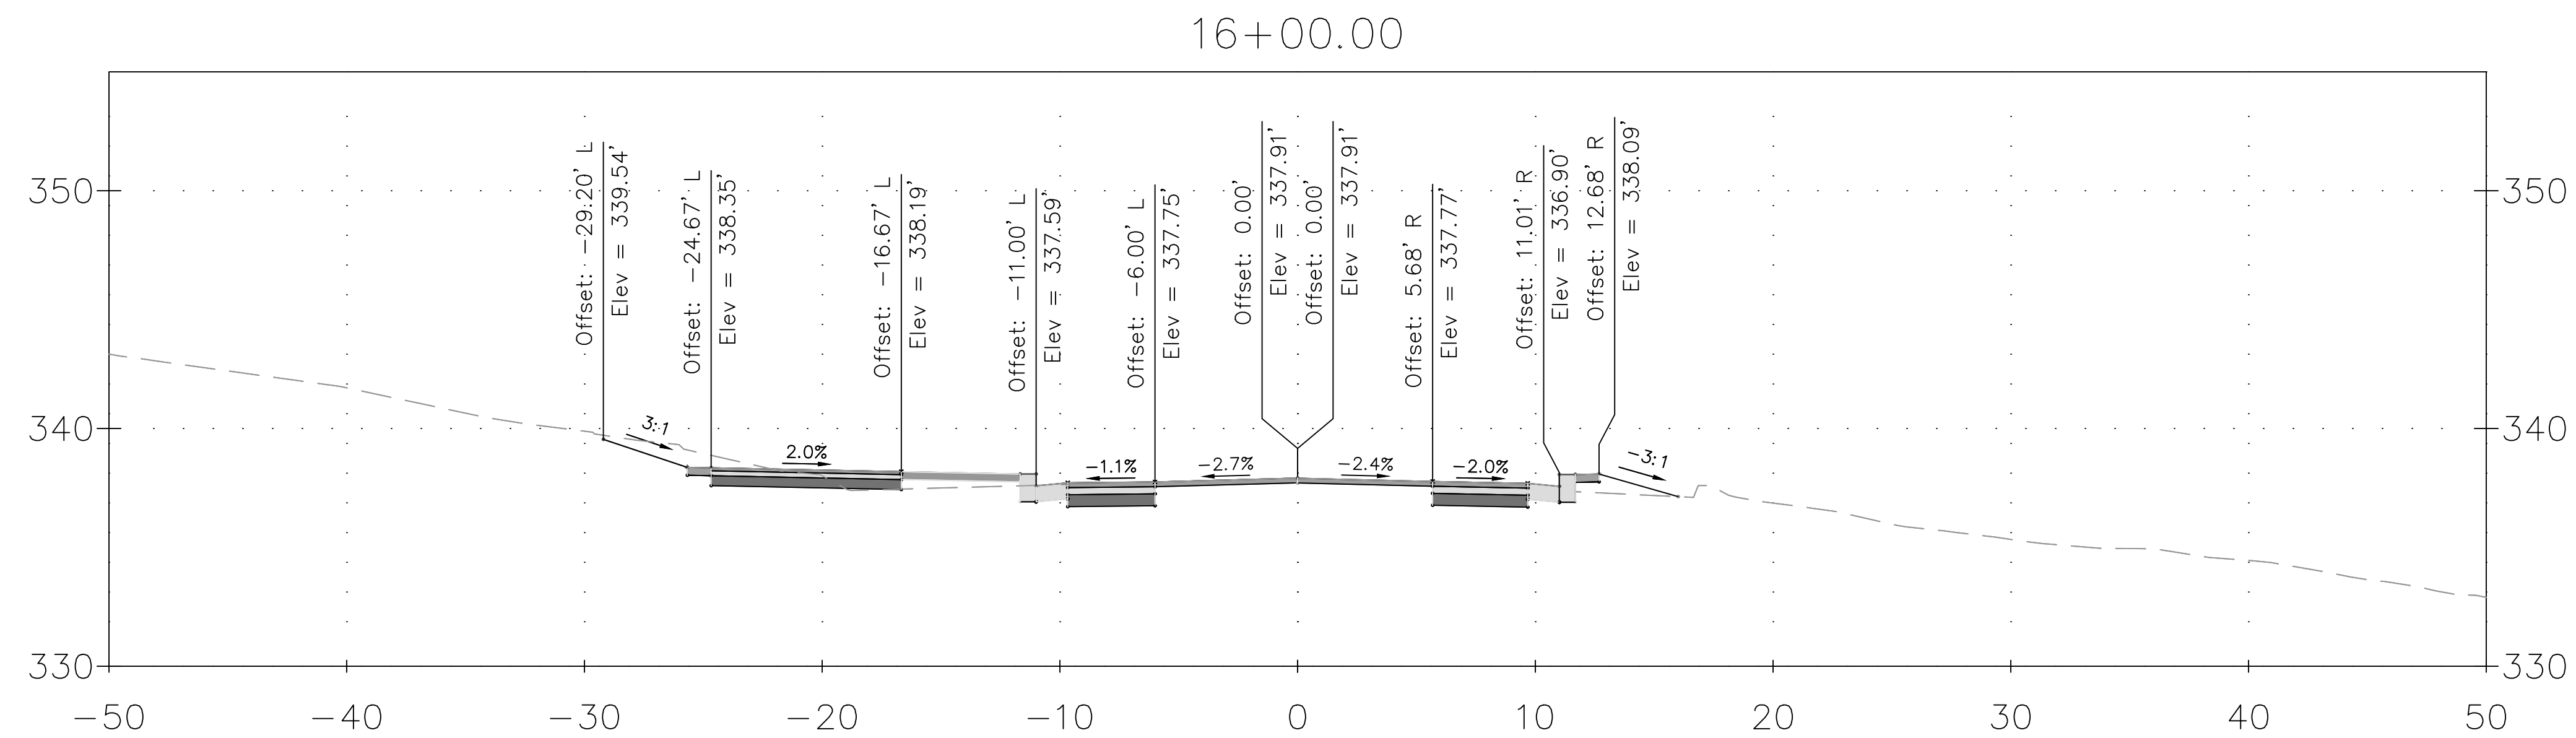

DRAFT
NOT FOR CONSTRUCTION

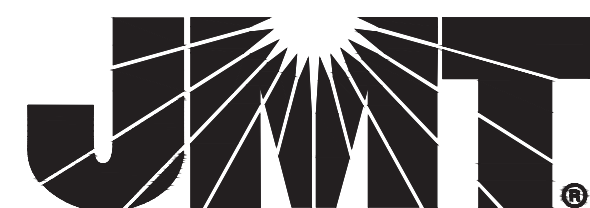

MONTGOMERY COUNTY
DEPARTMENT OF TRANSPORTATION
GAITHERSBURG, MARYLAND

RECOMMENDED FOR APPROVAL

Chief, Design Section

APPROVED


Chief, Division of Transportation Engineering

Designed by: ADH

Drawn by: TRS

Checked by: JJR

XS-16
CROSS SECTION
DALE DRIVE
SHARED USE PATH


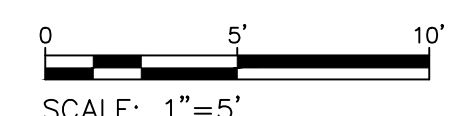


SCALE: 1"=5'

DATE: DECEMBER 2023

CIP No.: 502109

SHEET 135 of 201

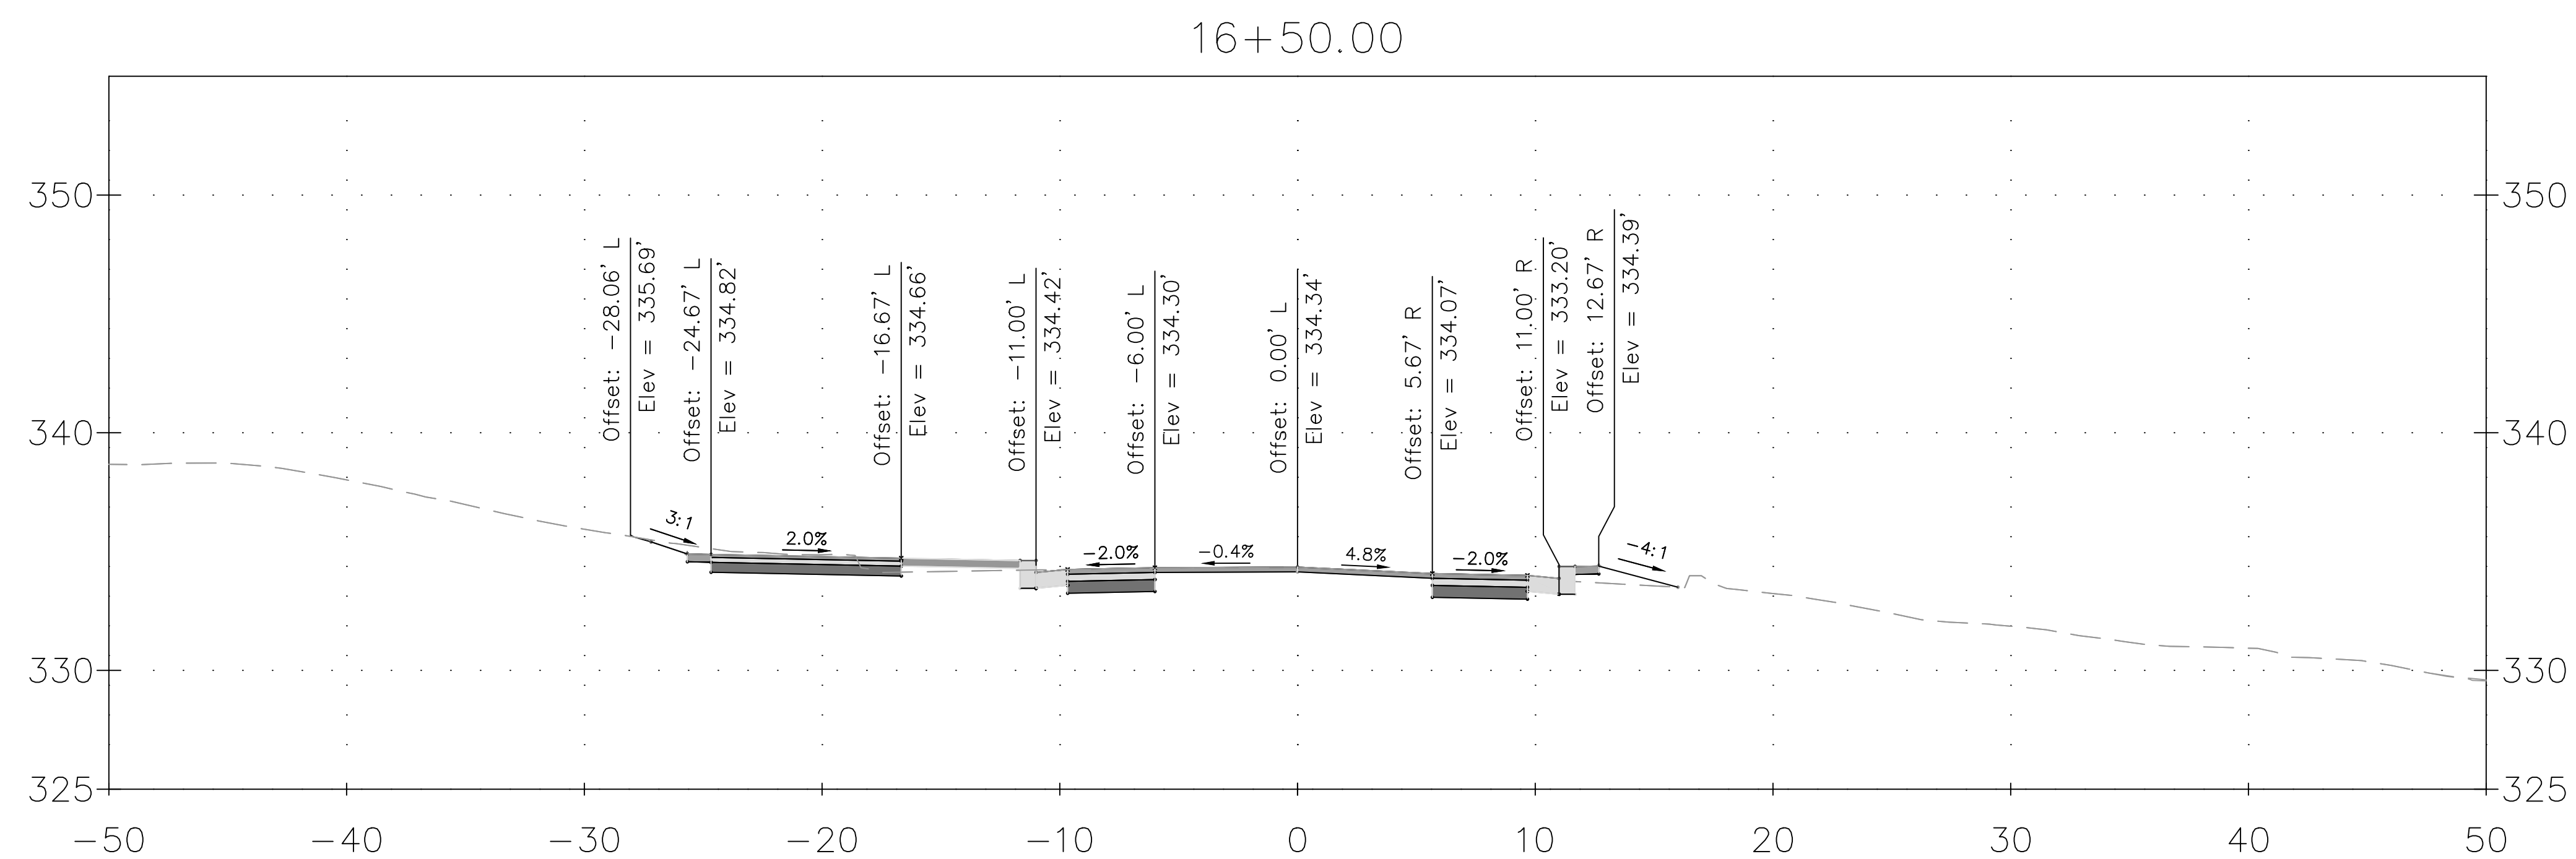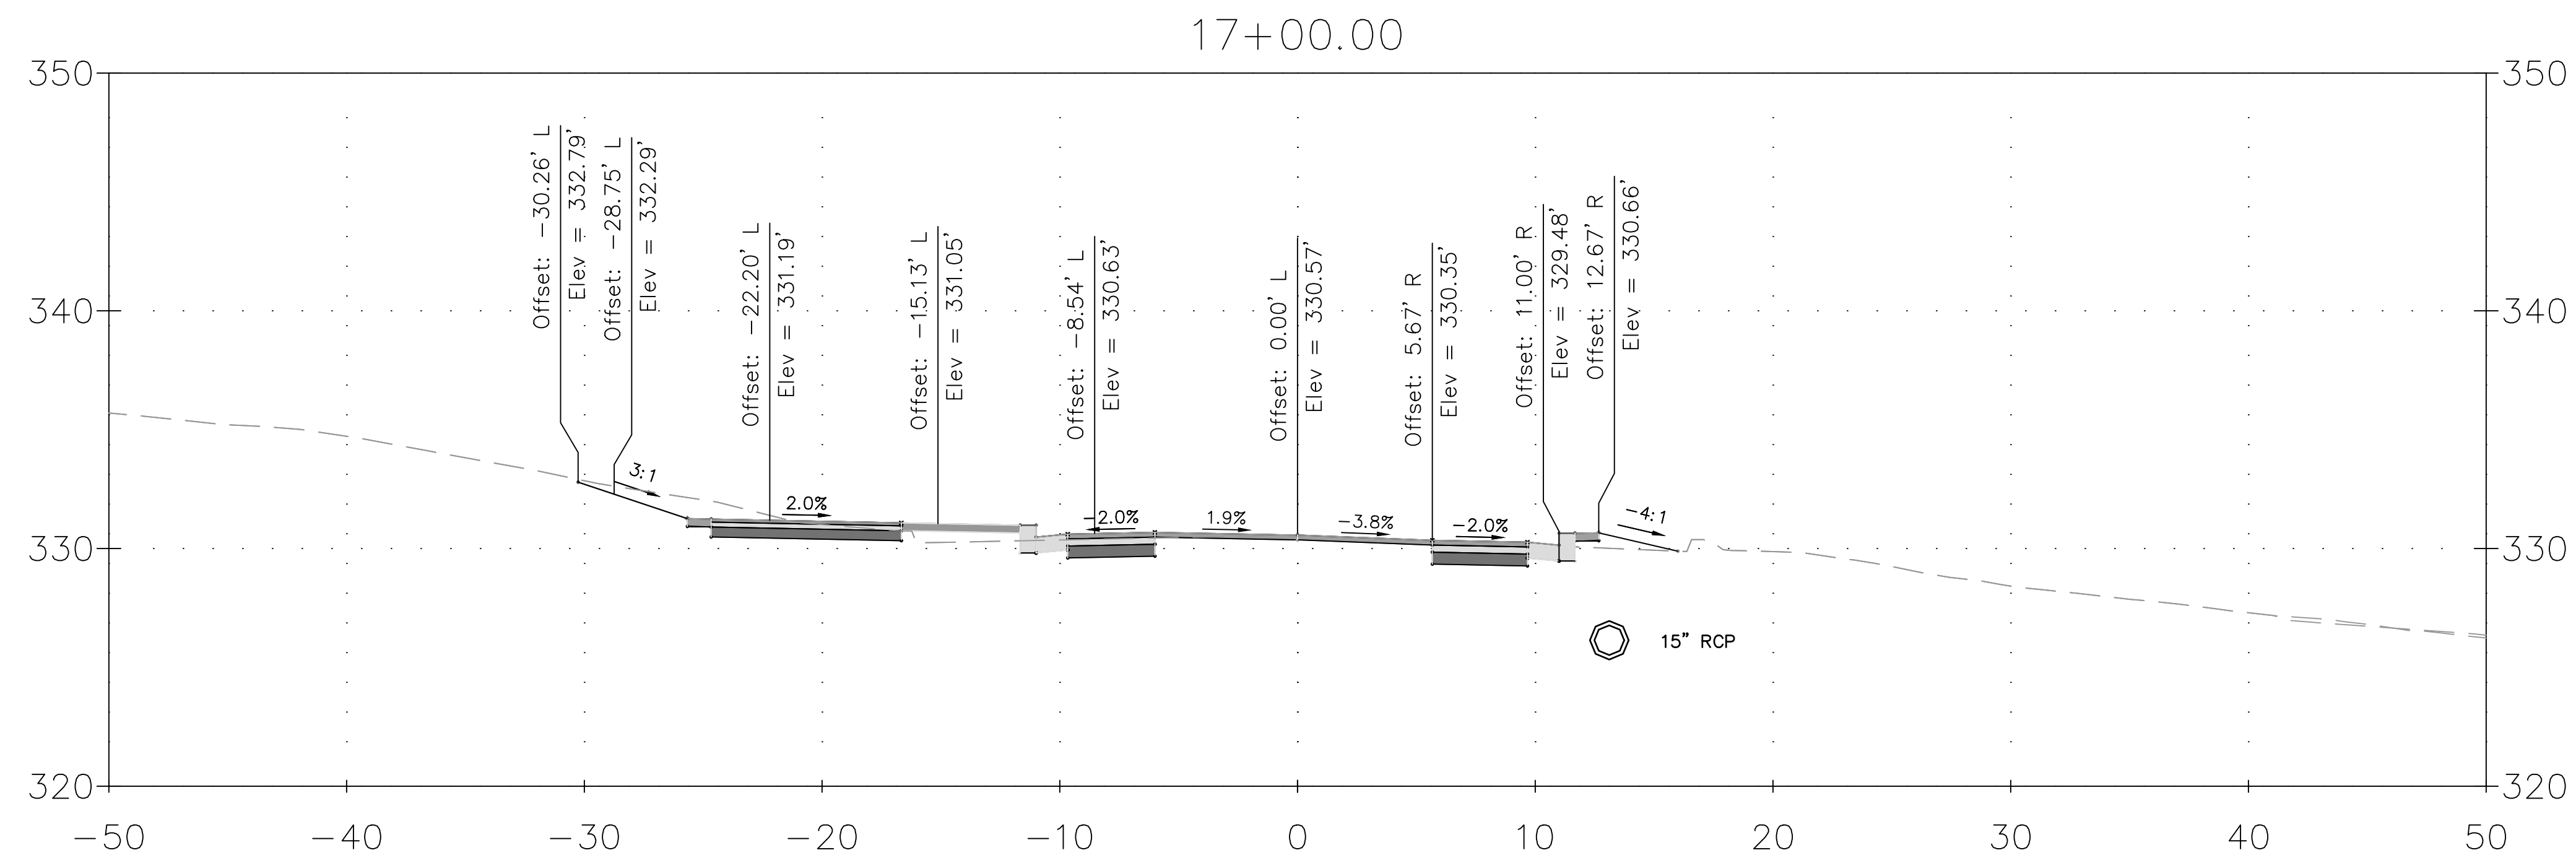

DRAFT
NOT FOR CONSTRUCTION



MONTGOMERY COUNTY
DEPARTMENT OF TRANSPORTATION
GAITHERSBURG, MARYLAND

RECOMMENDED FOR APPROVAL

Chief, Design Section
APPROVED


Date

Chief, Division of Transportation Engineering

Date

Designed by: ADH Drawn by: TRS Checked by: JJR


XS-17
CROSS SECTION
DALE DRIVE
SHARED USE PATH


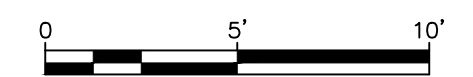


SCALE: 1"=5'

DATE: DECEMBER 2023

CIP No.: 502109 SHEET 136 of 201

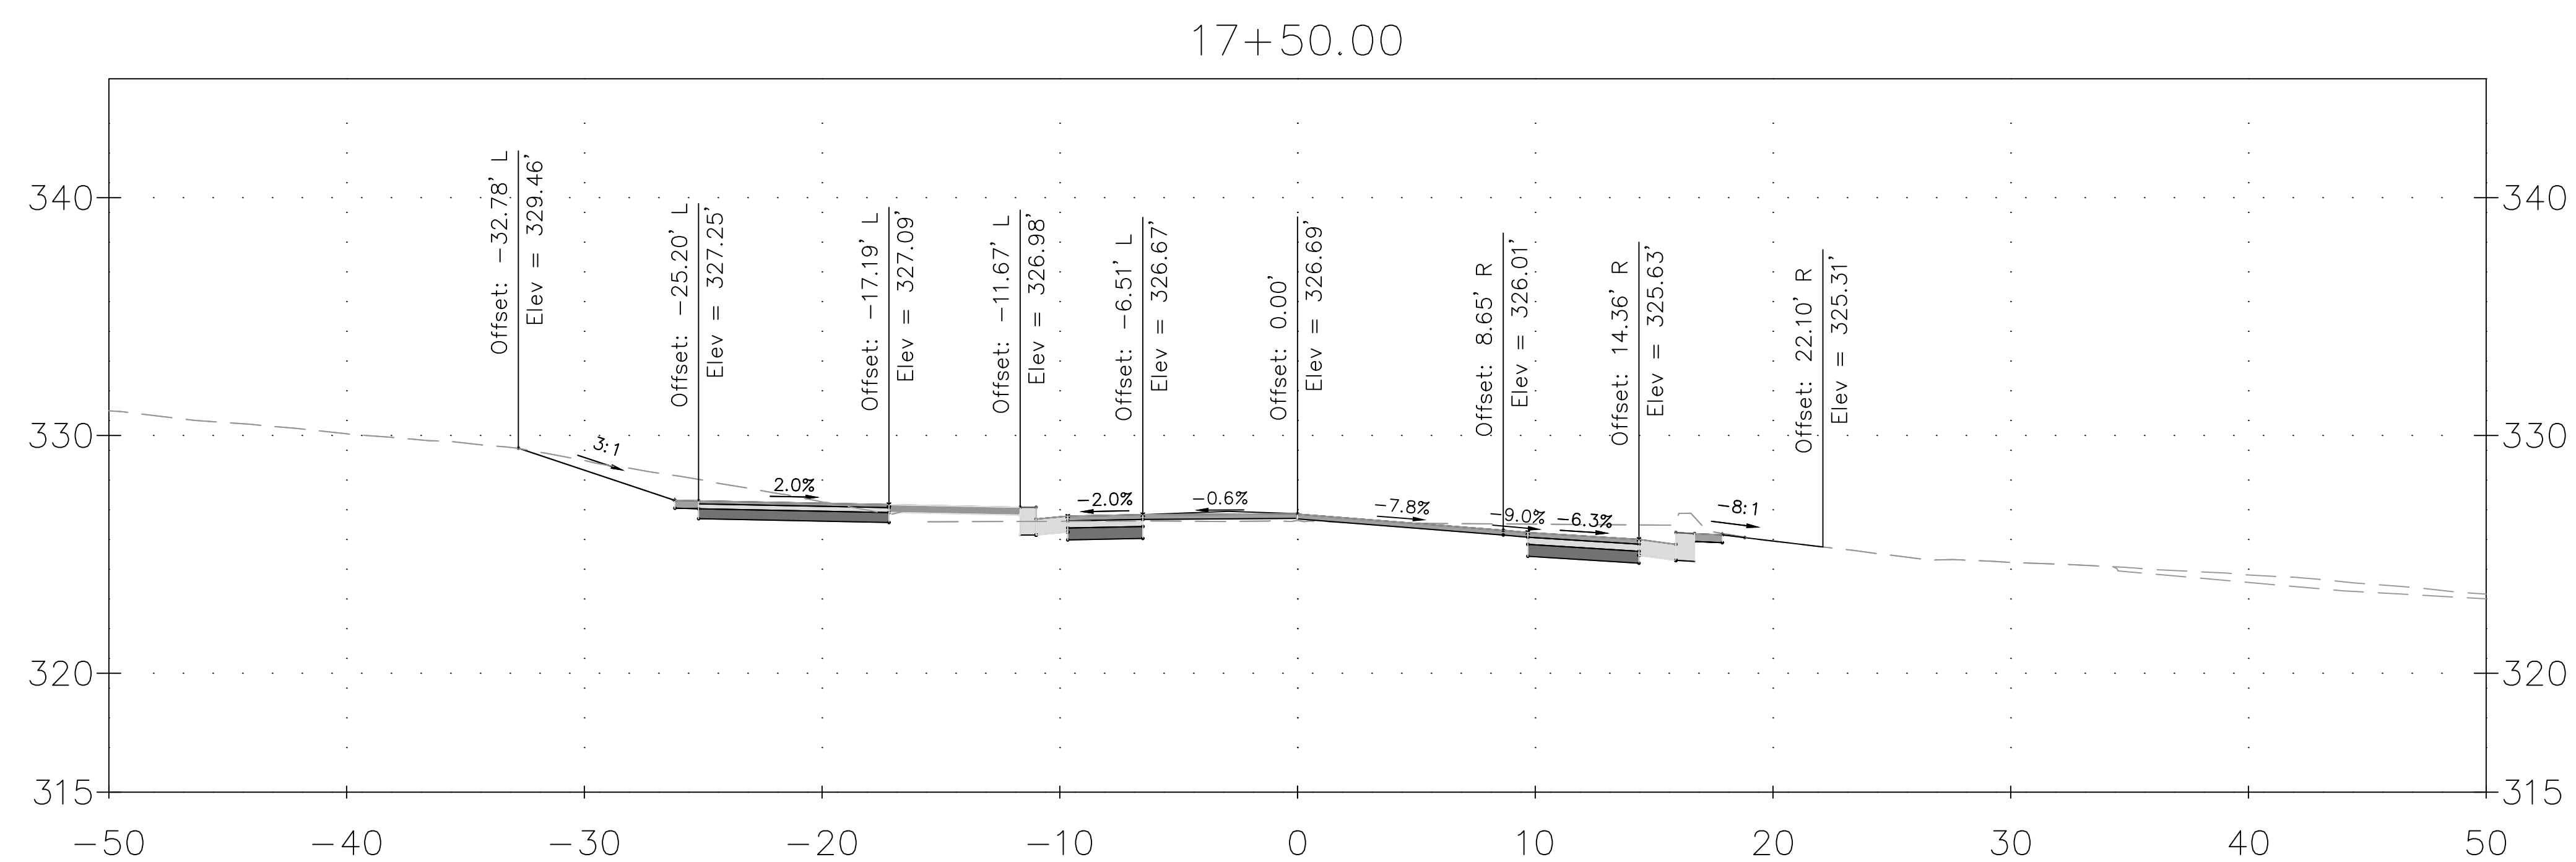

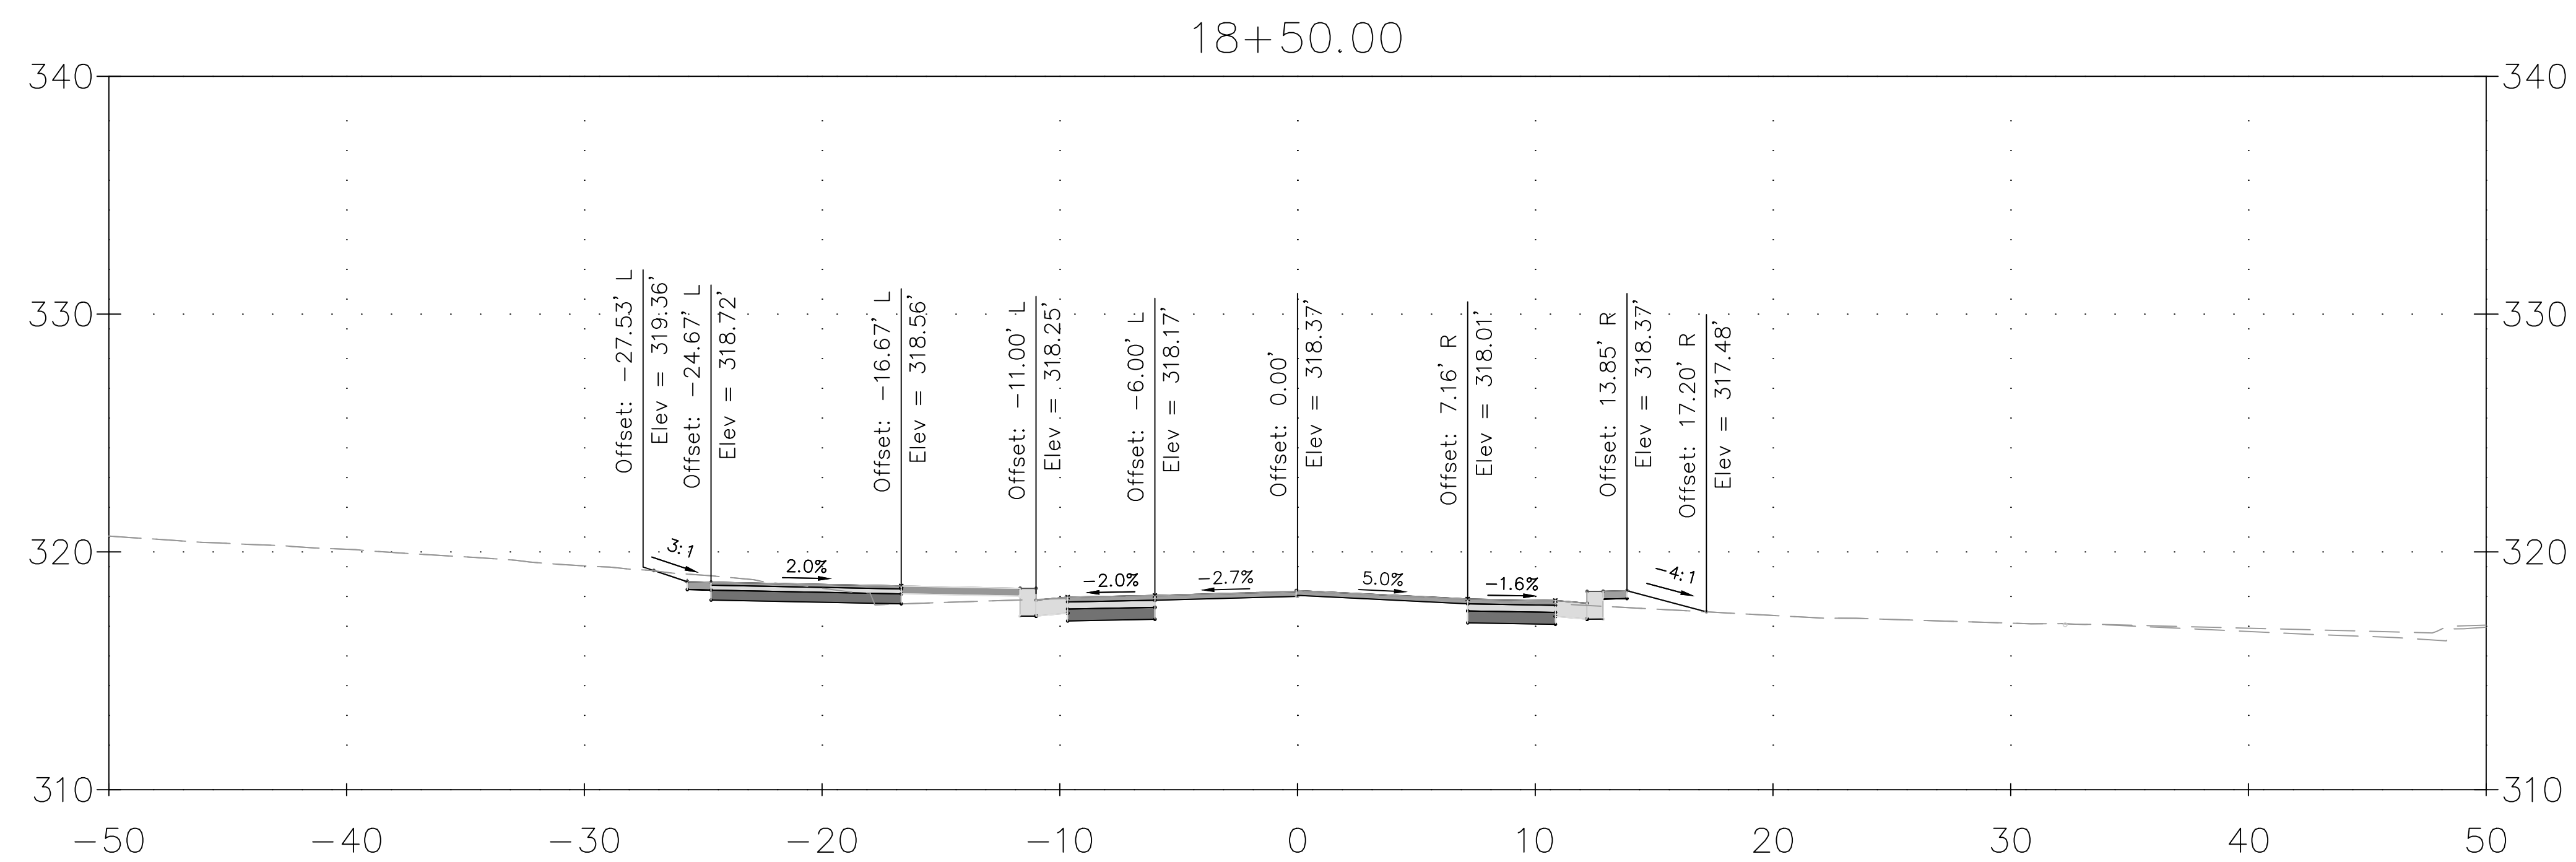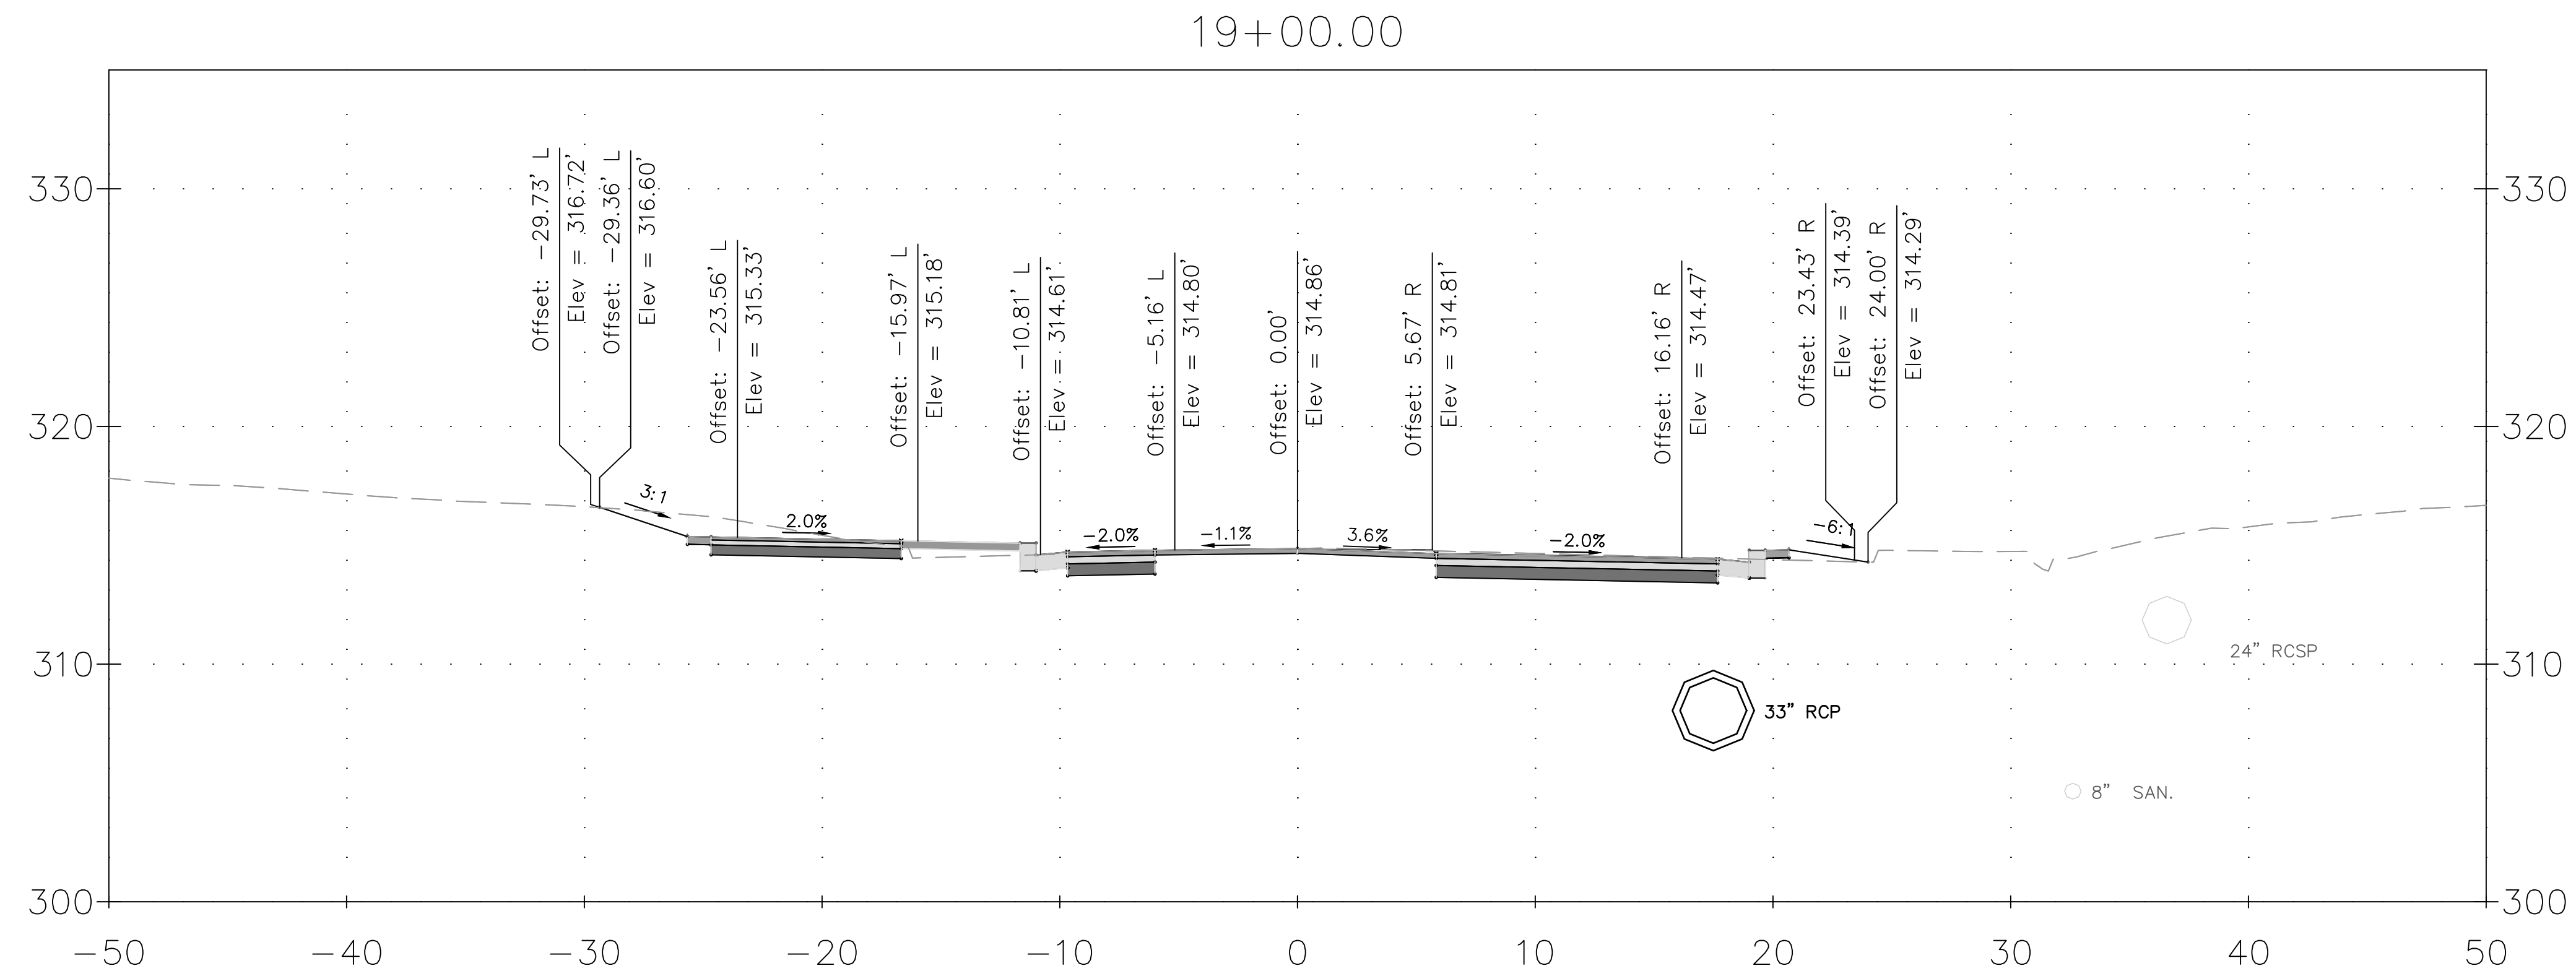

DRAFT
NOT FOR CONSTRUCTION



MONTGOMERY COUNTY
DEPARTMENT OF TRANSPORTATION
GAITHERSBURG, MARYLAND


RECOMMENDED FOR APPROVAL

Chief, Design Section
APPROVED

Chief, Division of Transportation Engineering

Designed by: ADH Drawn by: TRS Checked by: JJR



XS-19
CROSS SECTION
DALE DRIVE
SHARED USE PATH

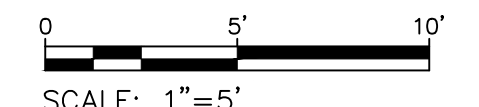

SCALE: 1"=5'

DATE: DECEMBER 2023

CIP No.: 502109 SHEET 138 of 201

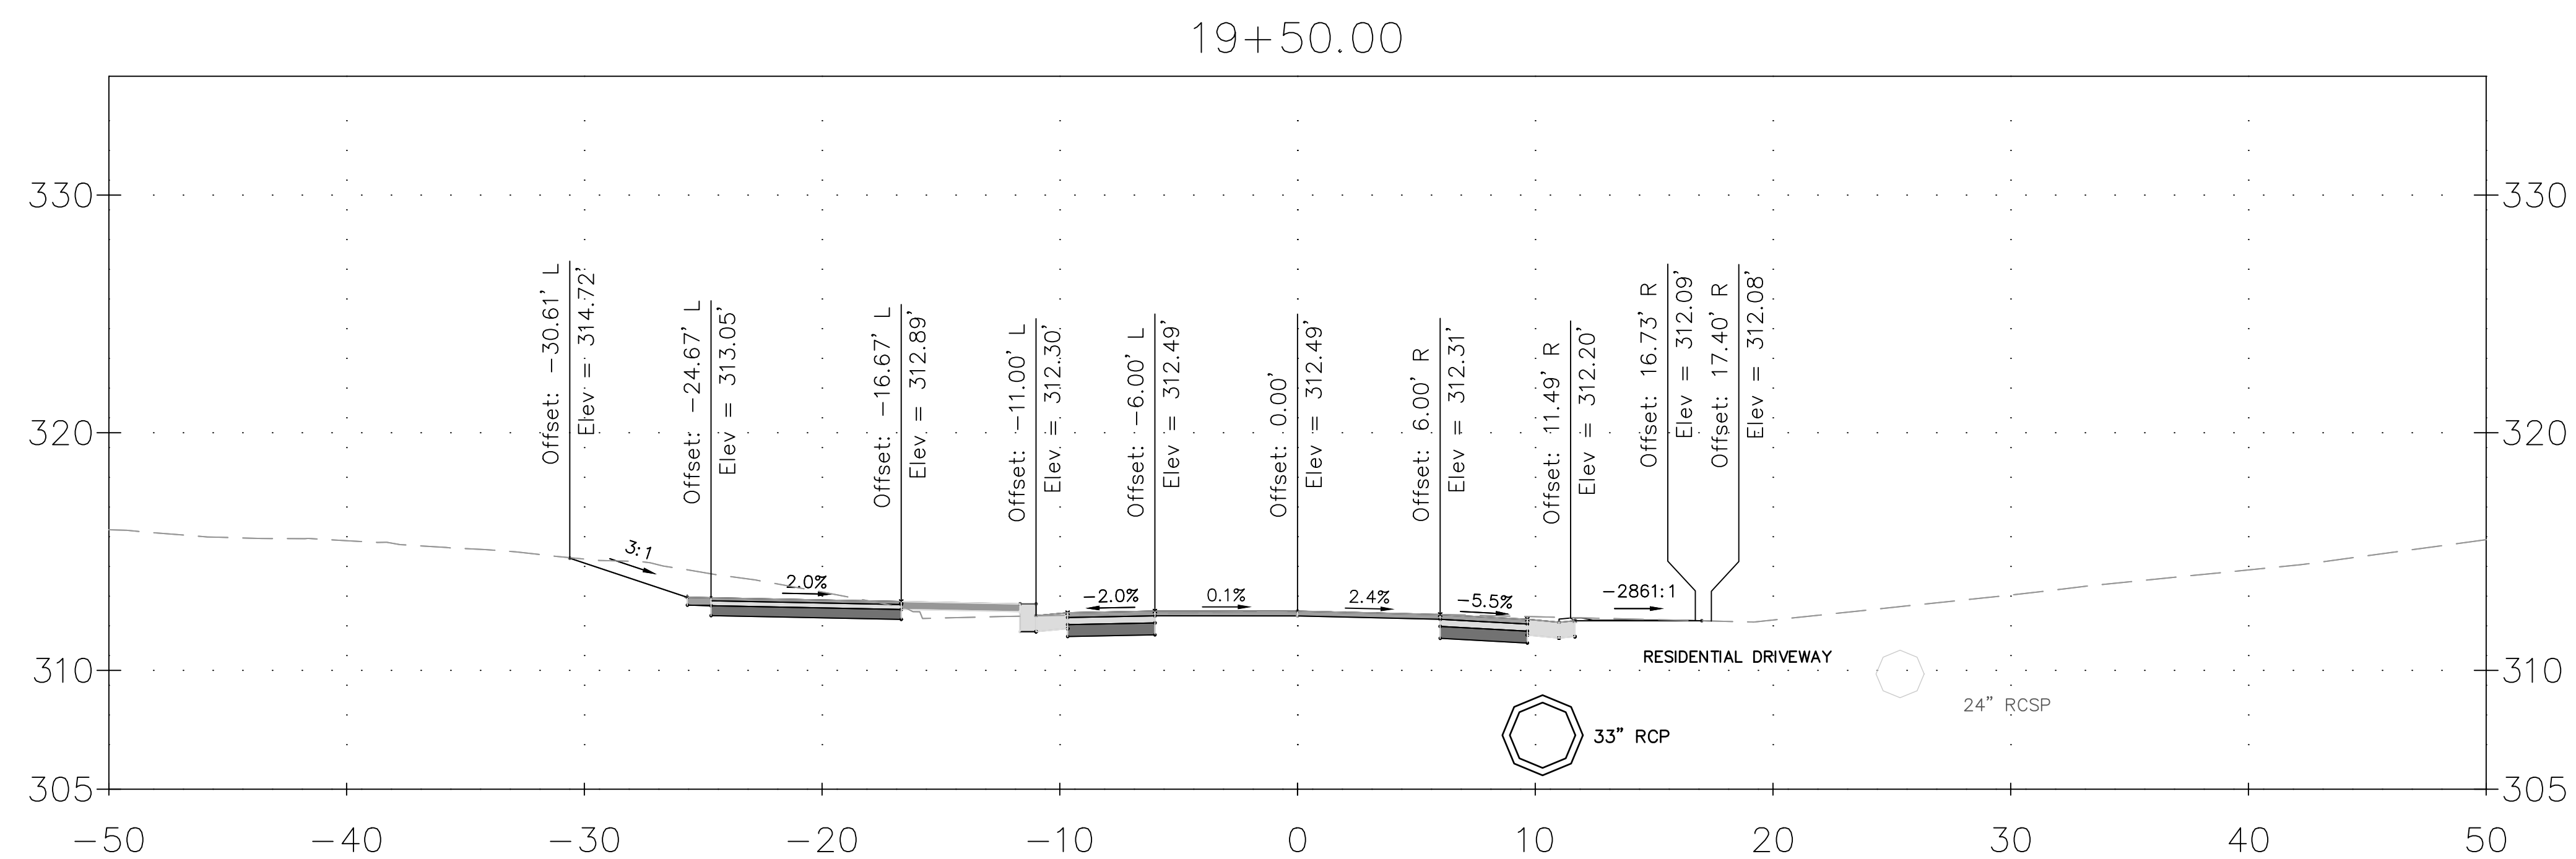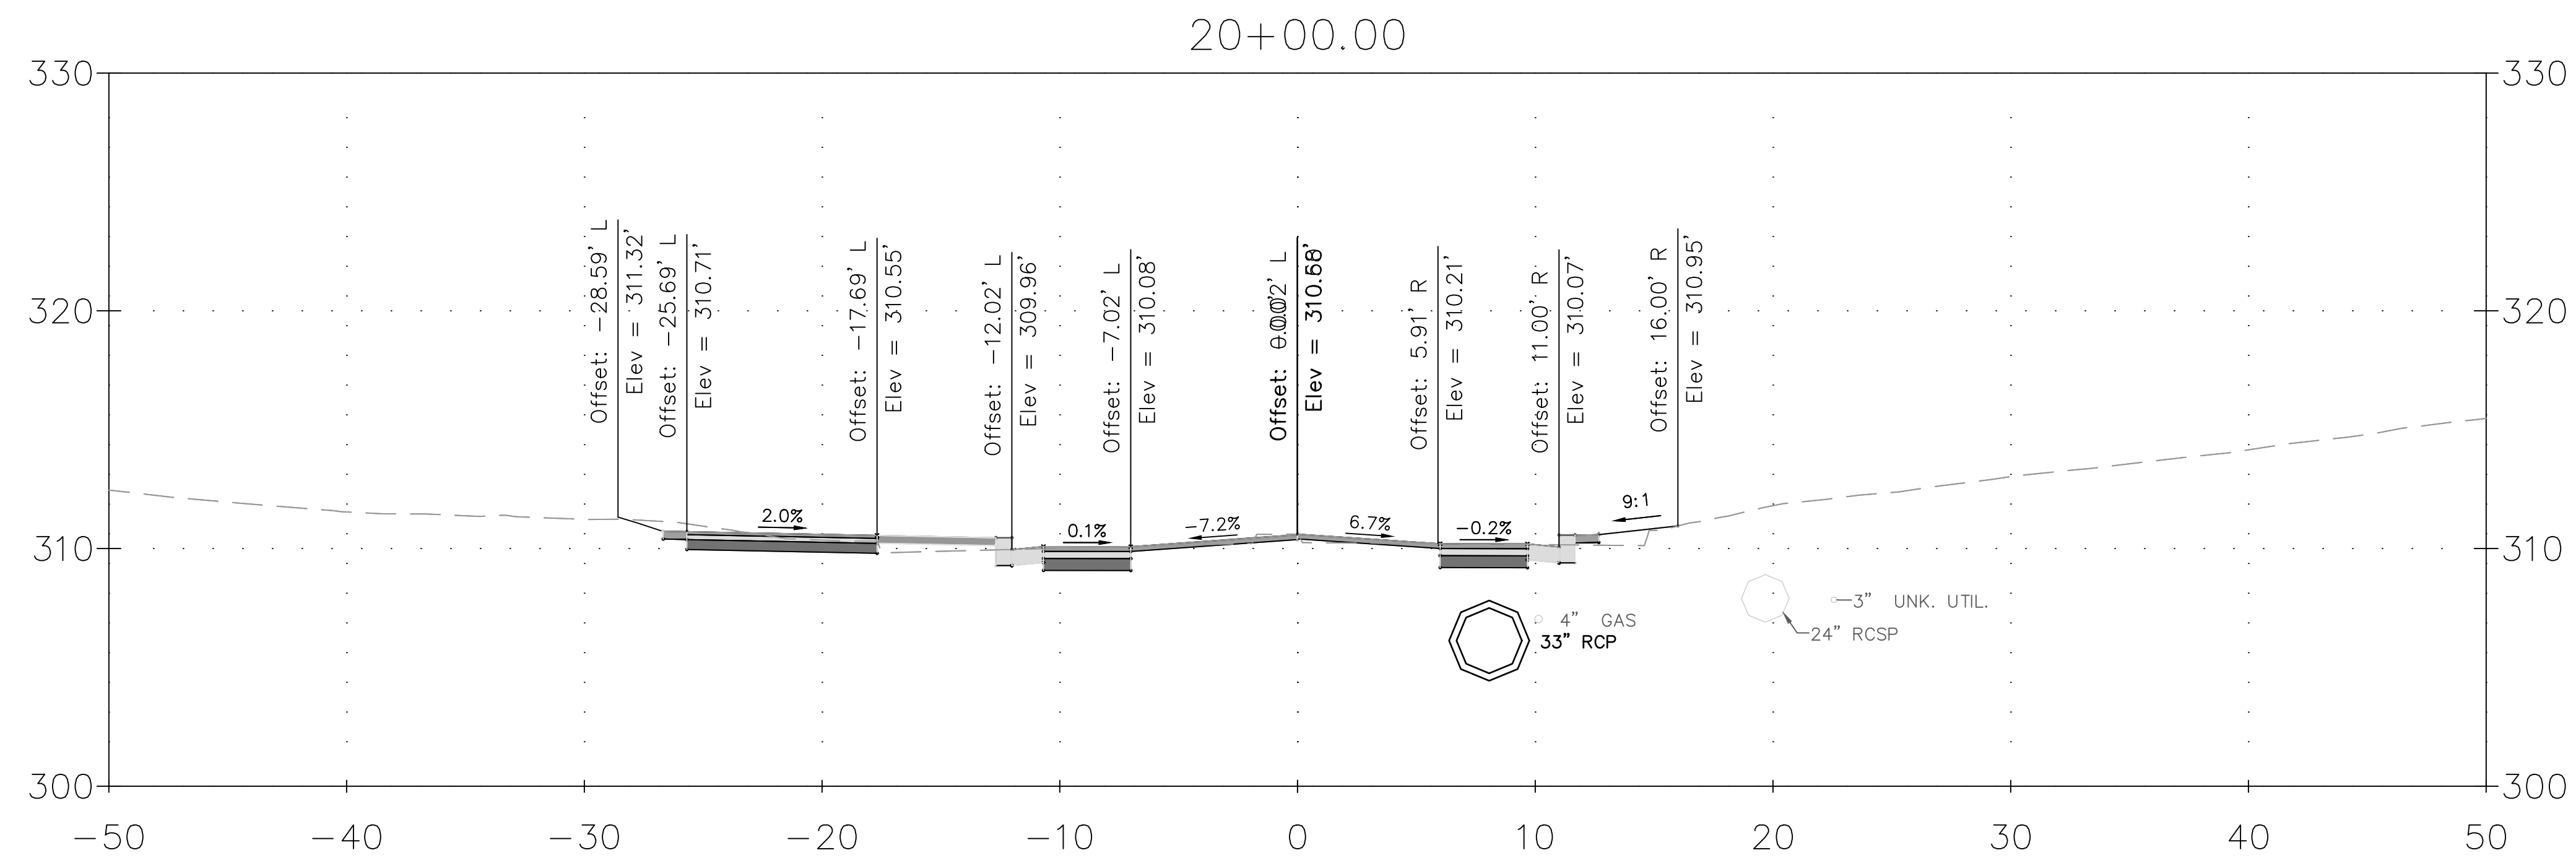

DRAFT
NOT FOR CONSTRUCTION



MONTGOMERY COUNTY
DEPARTMENT OF TRANSPORTATION
GAITHERSBURG, MARYLAND

RECOMMENDED FOR APPROVAL


Chief, Design Section
APPROVED _____ Date _____

Chief, Division of Transportation Engineering

Date _____



Designed by: ADH Drawn by: TRS Checked by: JJR

XS-20
CROSS SECTION
DALE DRIVE
SHARED USE PATH

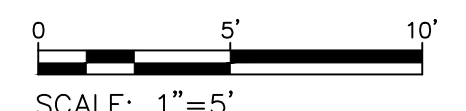

SCALE: 1"=5' DATE: DECEMBER 2023

CIP No. : 502109 SHEET 139 of 201

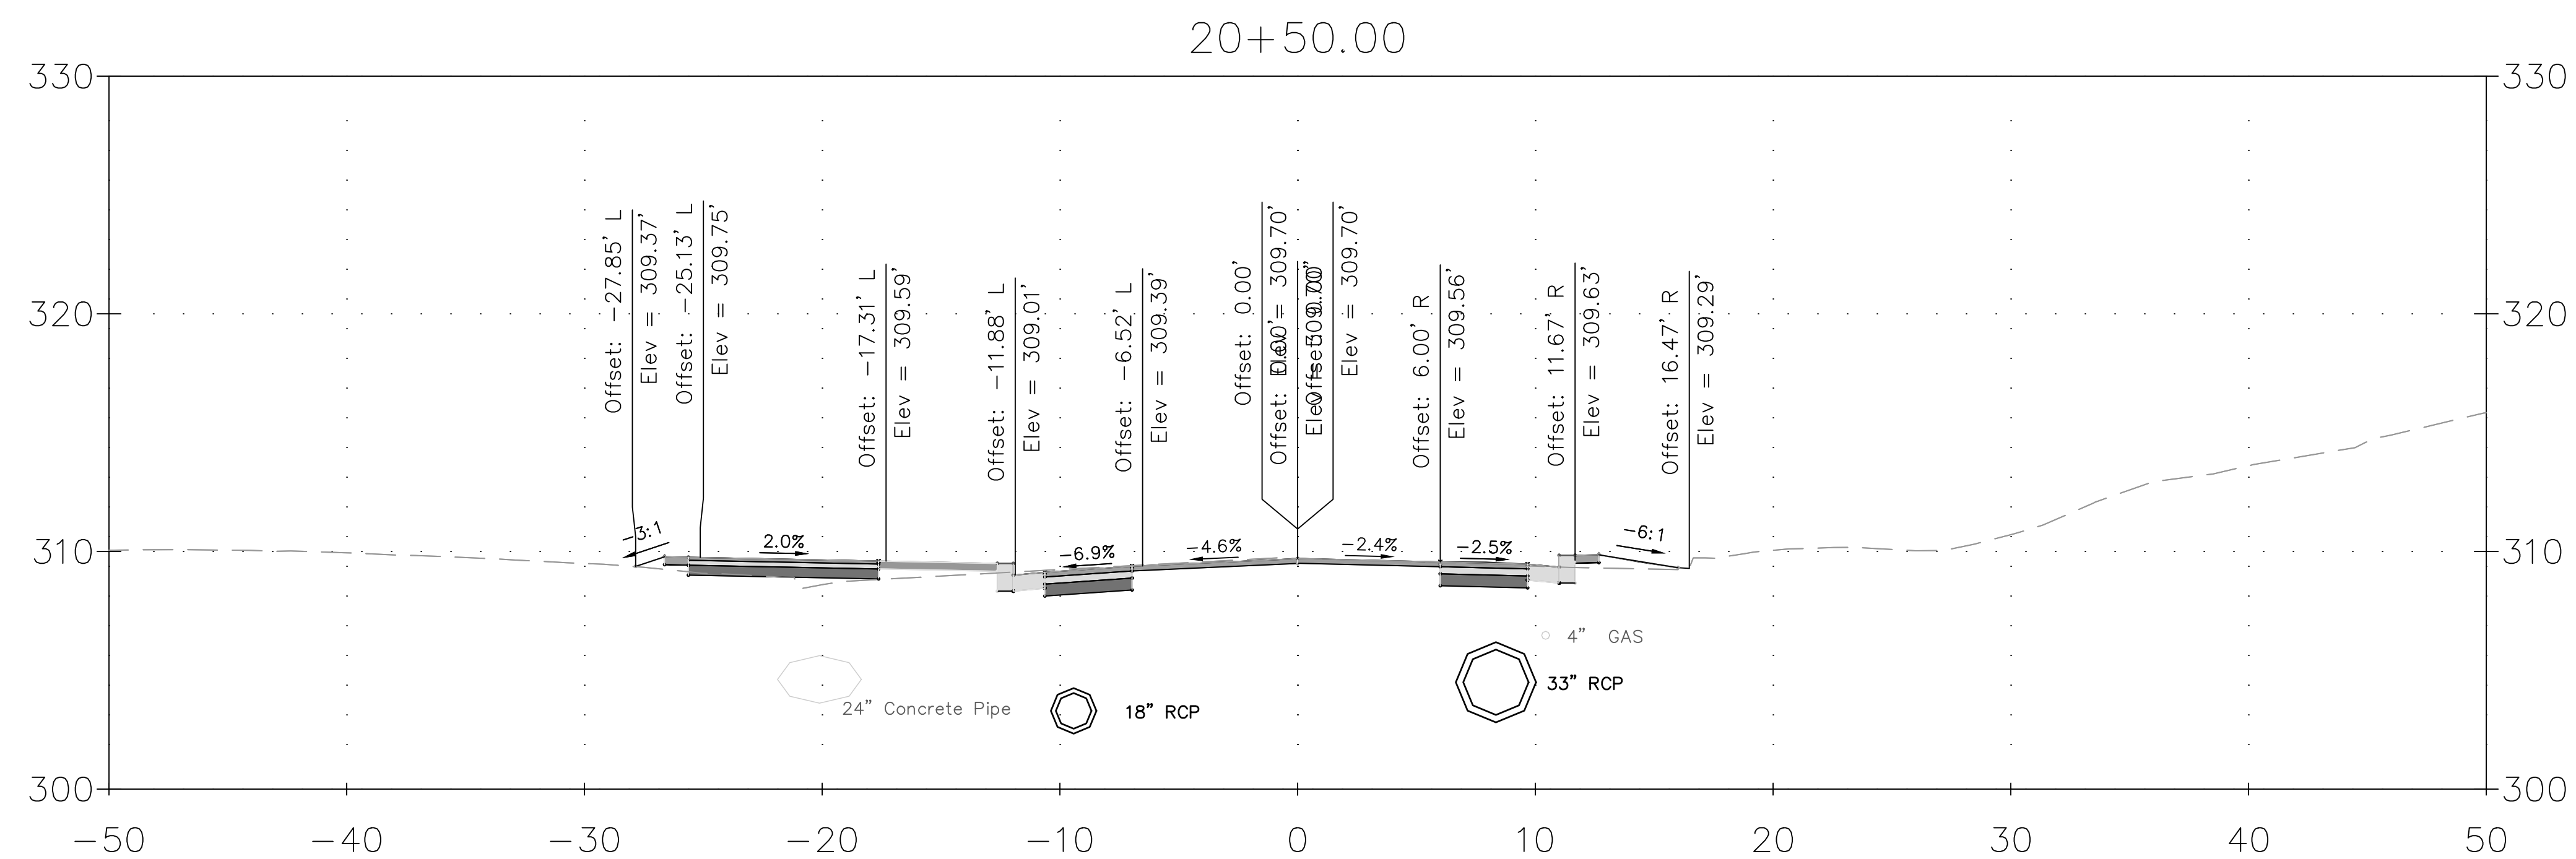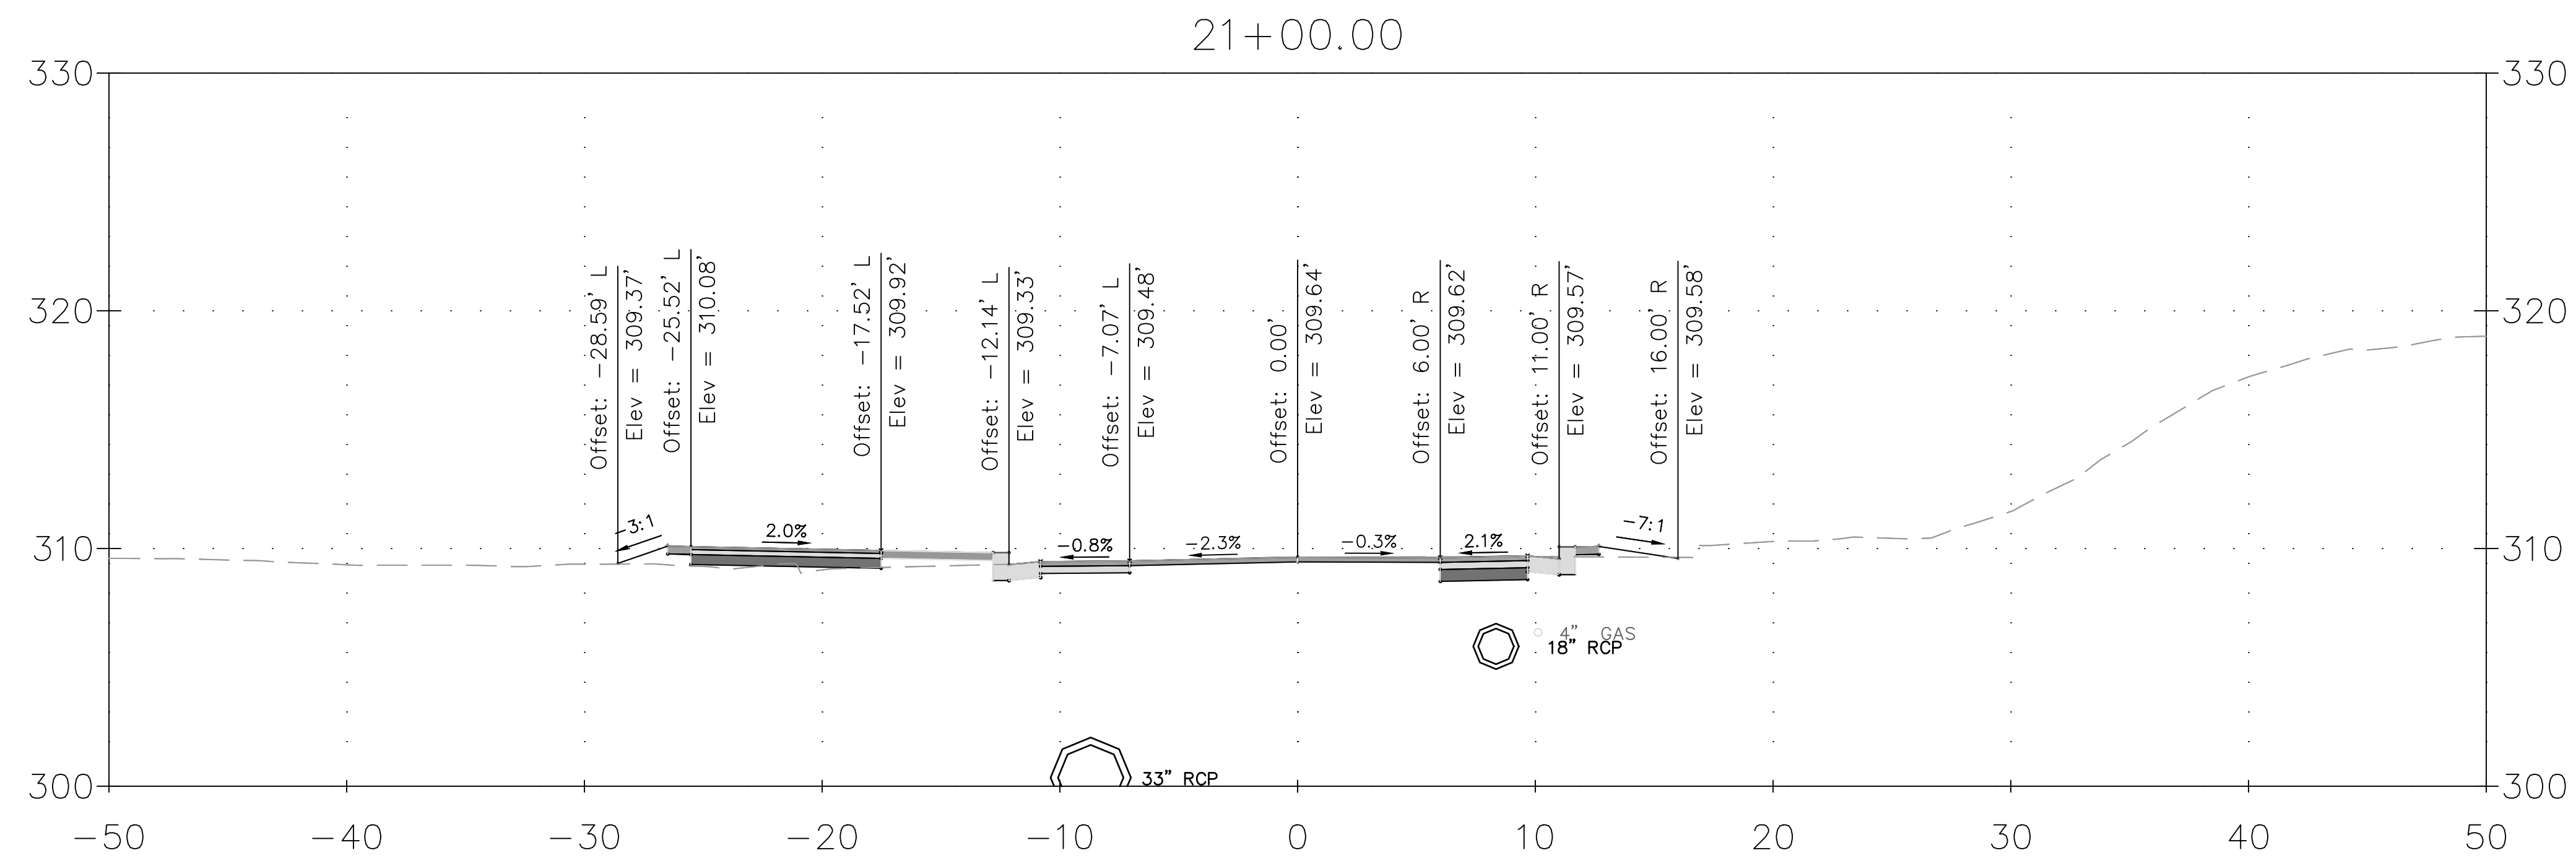

DRAFT
NOT FOR CONSTRUCTION



MONTGOMERY COUNTY
DEPARTMENT OF TRANSPORTATION
GAITHERSBURG, MARYLAND


RECOMMENDED FOR APPROVAL

Chief, Design Section
APPROVED

Chief, Division of Transportation Engineering

Designed by: ADH Drawn by: TRS Checked by: JJR



XS-21
CROSS SECTION
DALE DRIVE
SHARED USE PATH

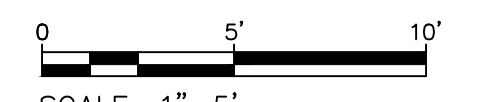



SCALE: 1"=5'

DATE: DECEMBER 2023

CIP No.: 502109 SHEET 140 of 201

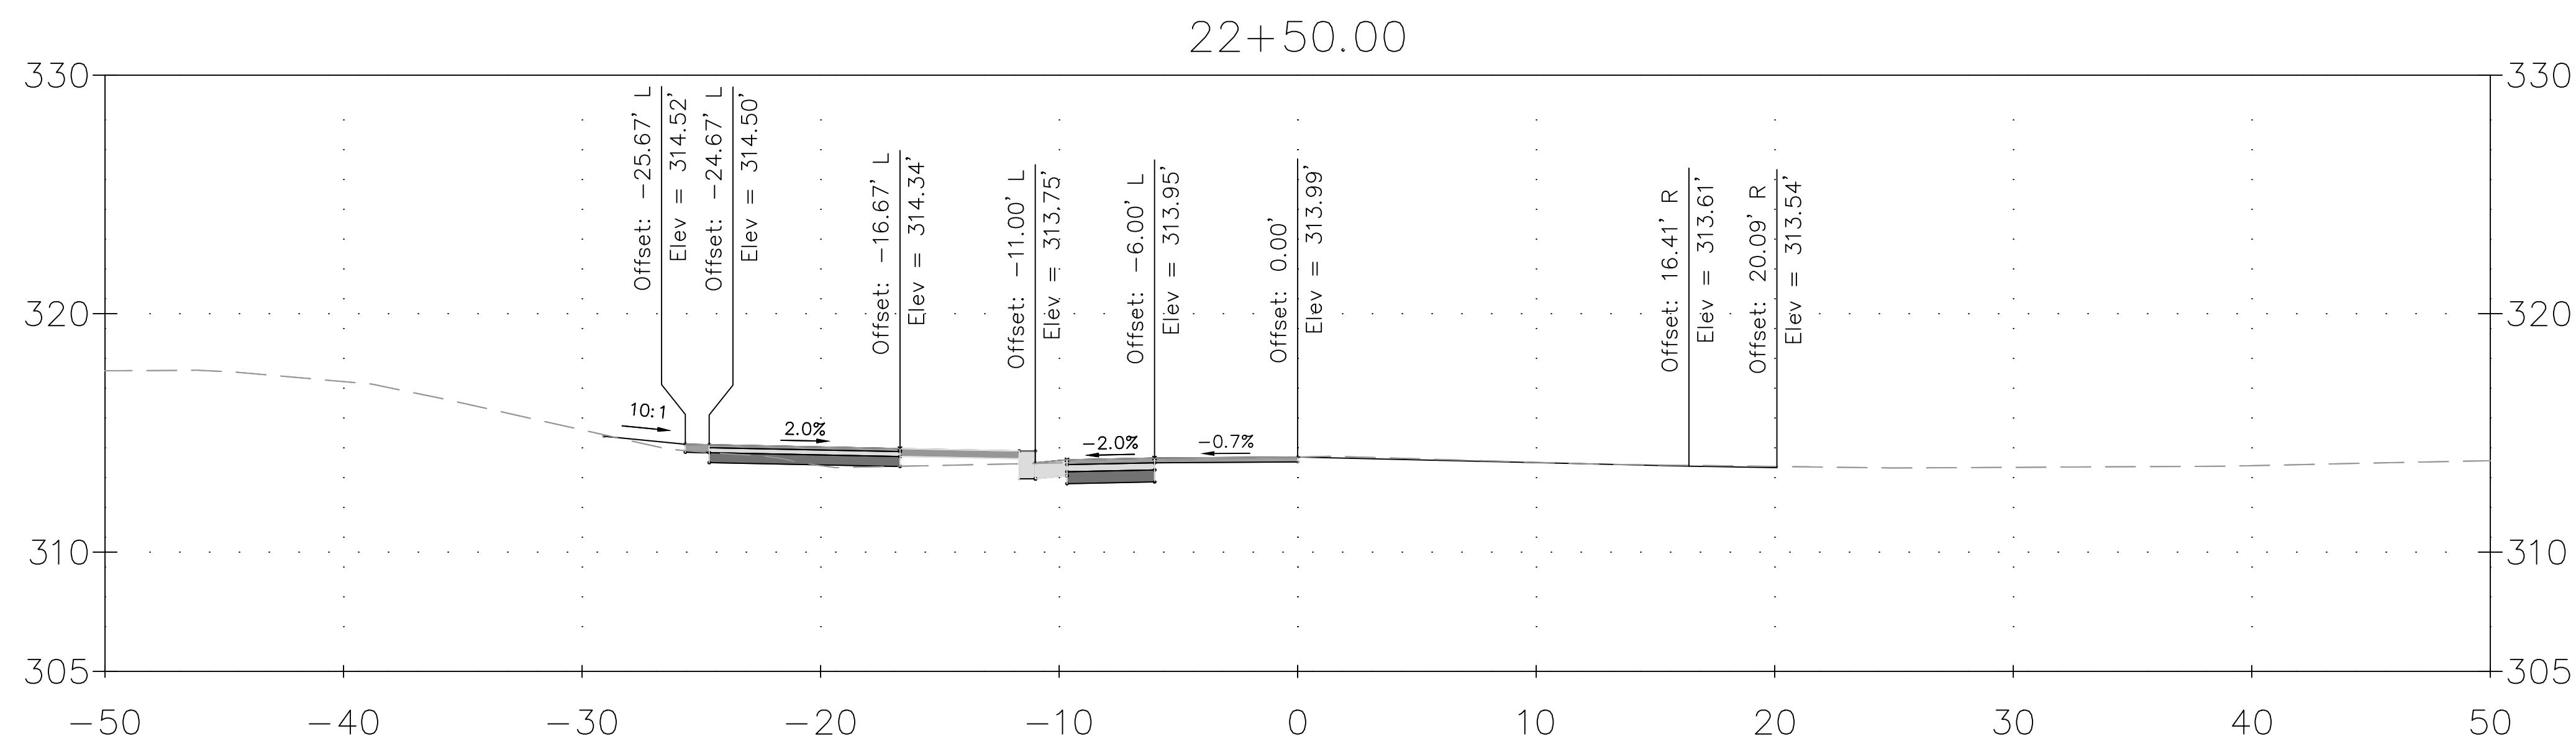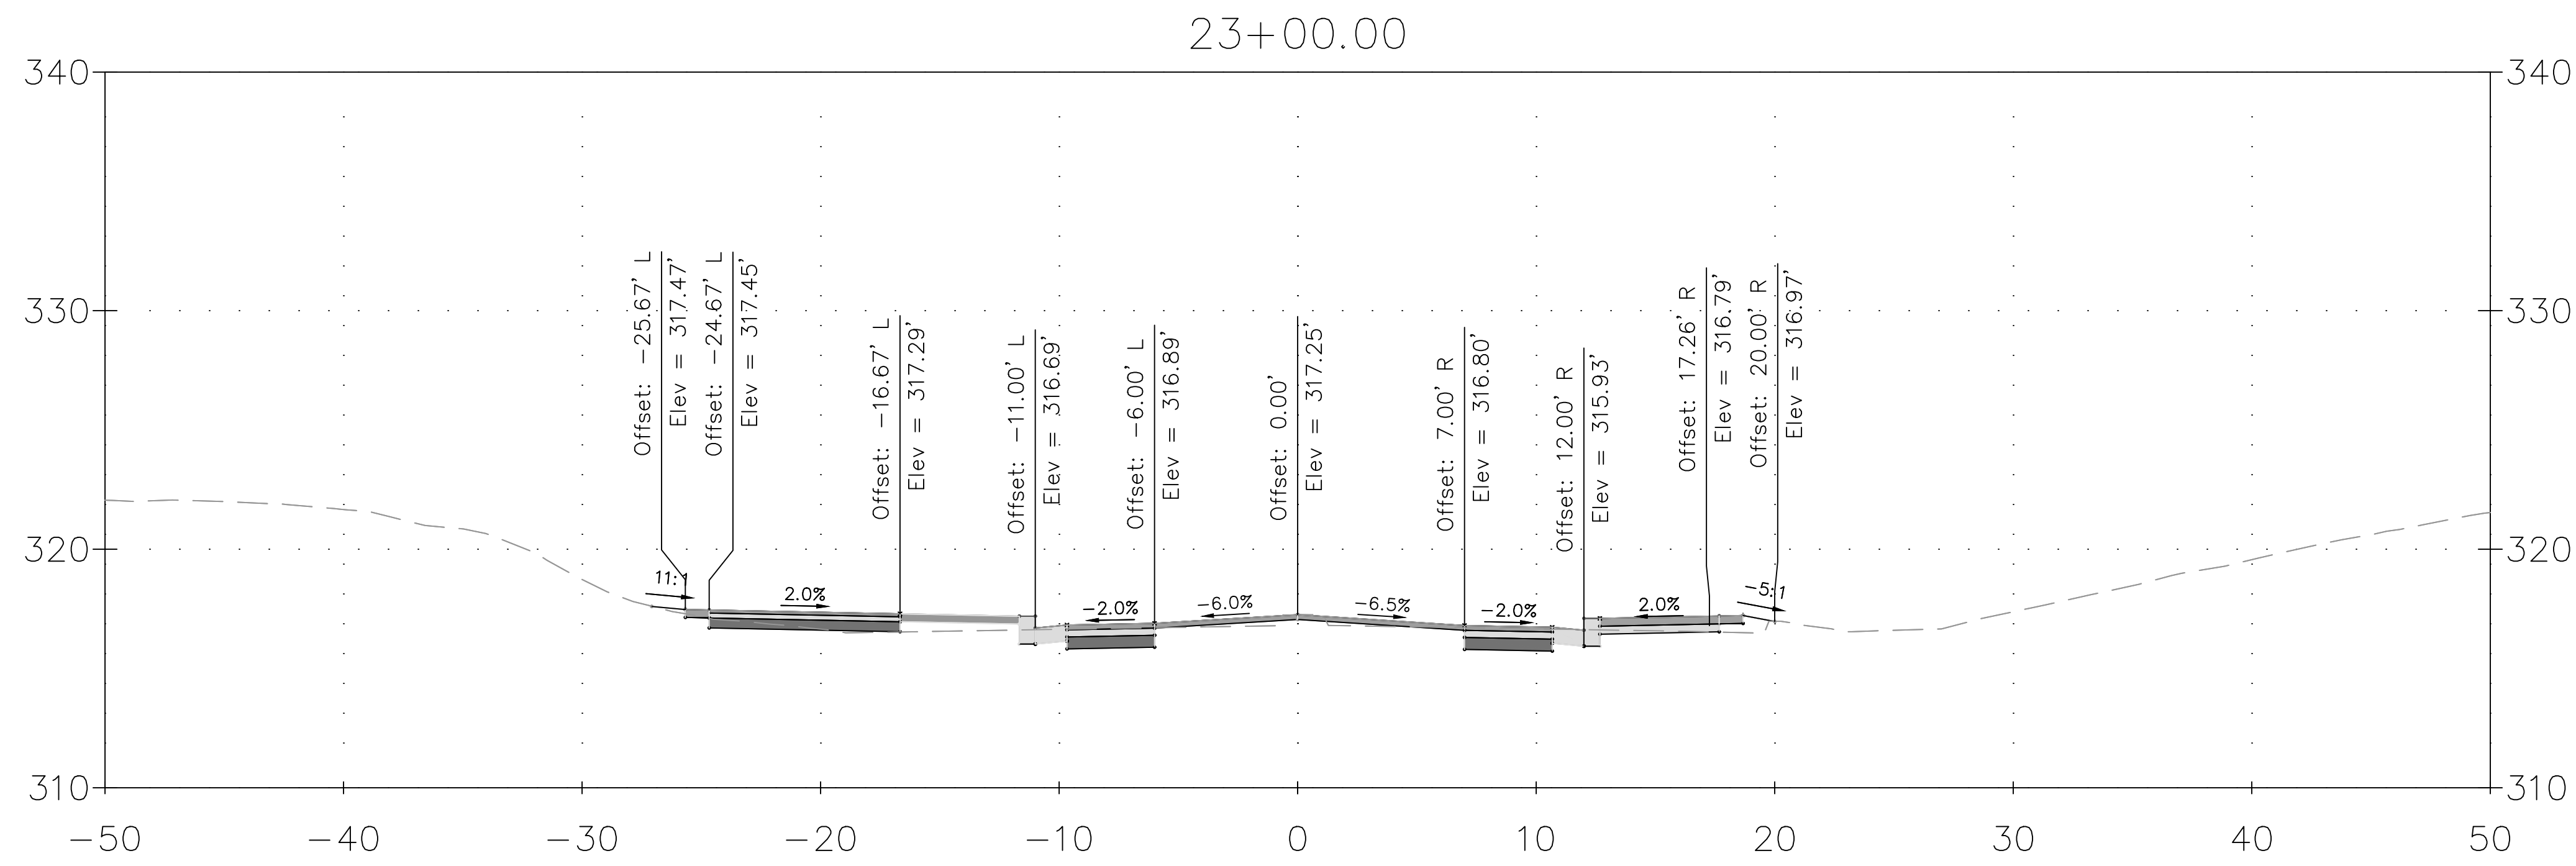

DRAFT NOT FOR CONSTRUCTION						MONTGOMERY COUNTY DEPARTMENT OF TRANSPORTATION GAITHERSBURG, MARYLAND		XS-23 CROSS SECTION DALE DRIVE SHARED USE PATH SCALE: 1"=5' 0 5' 10' DATE: DECEMBER 2023	
						RECOMMENDED FOR APPROVAL			
						Chief, Design Section APPROVED		Date	
						Chief, Division of Transportation Engineering		Date	
						Designed by: <u>ADH</u>		Drawn by: <u>TRS</u> Checked by: <u>JJR</u>	
						CIP No. : <u>502109</u>		SHEET <u>142</u> of <u>201</u>	
NO.	REVISION	DATE	BY						

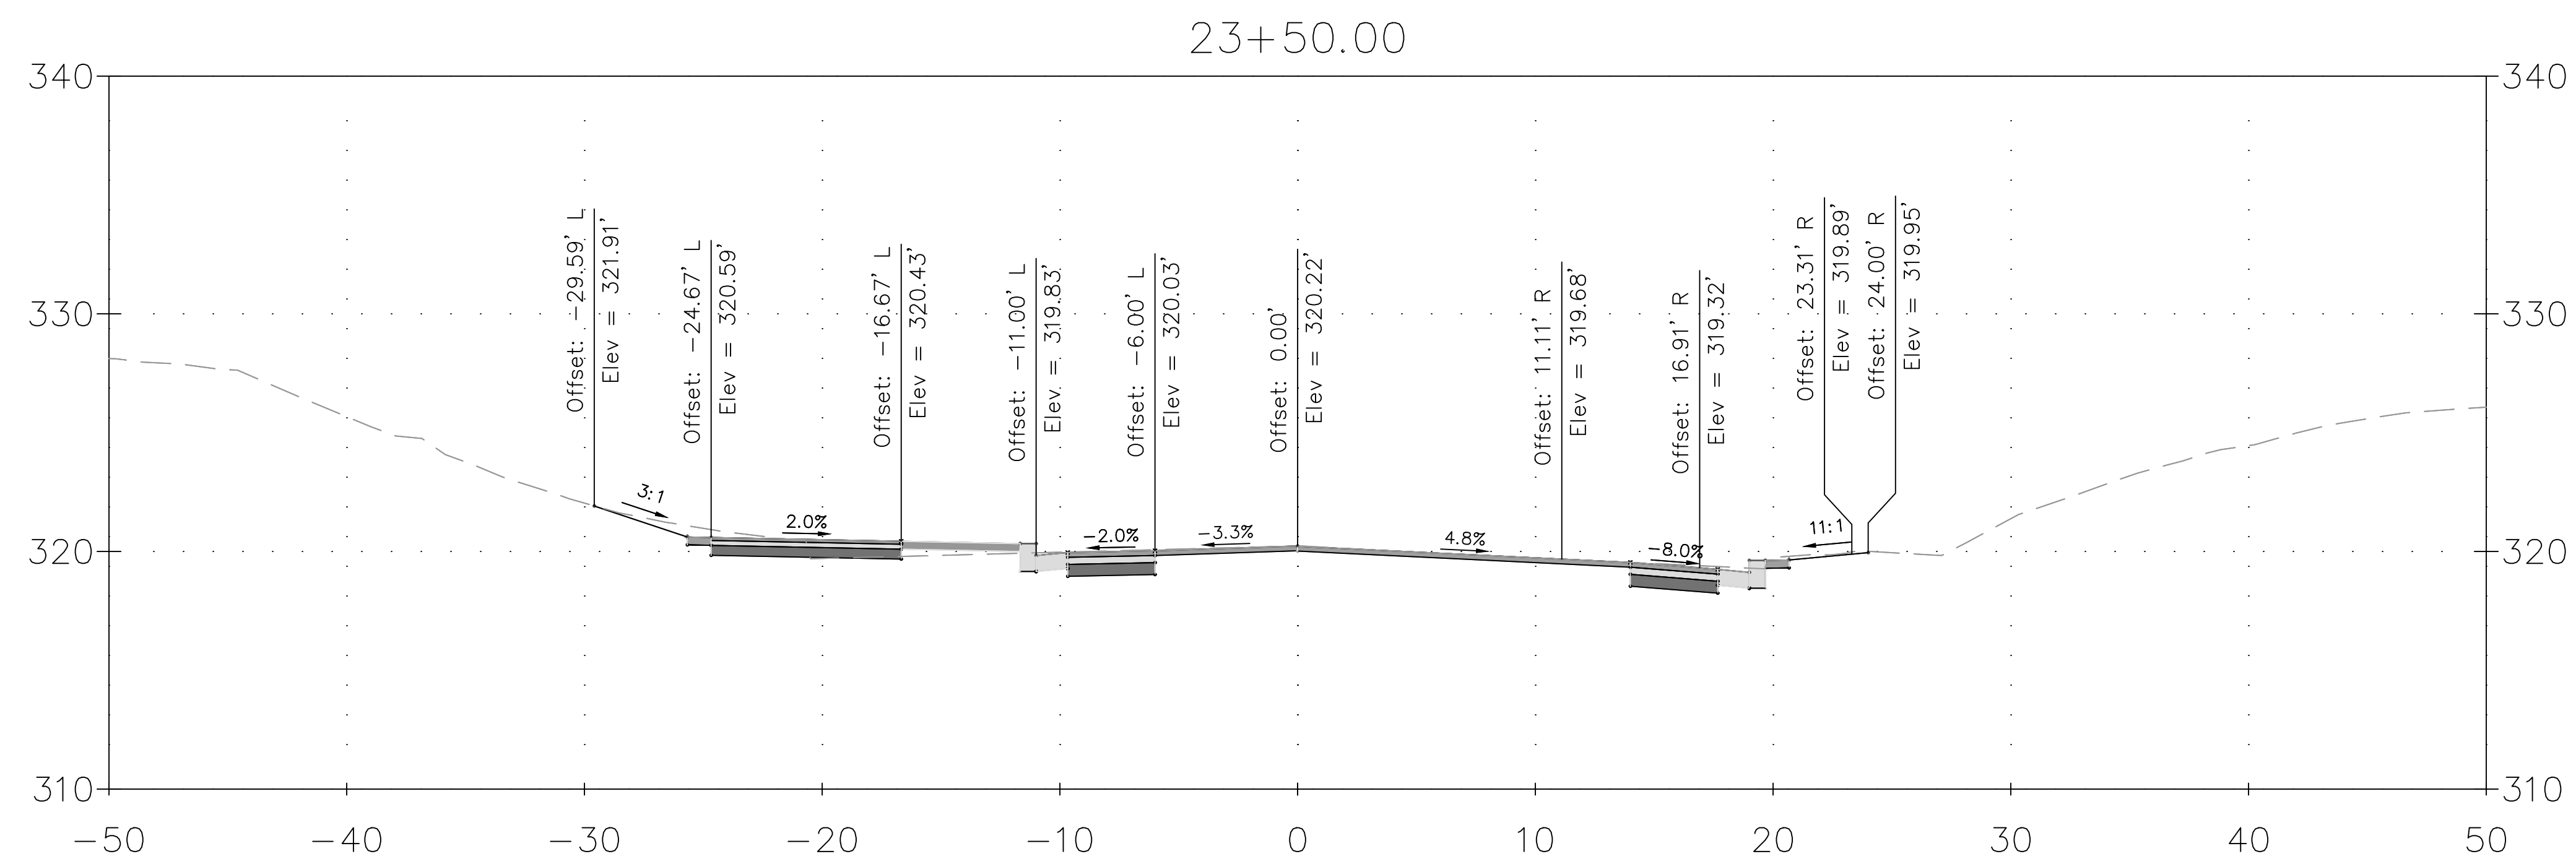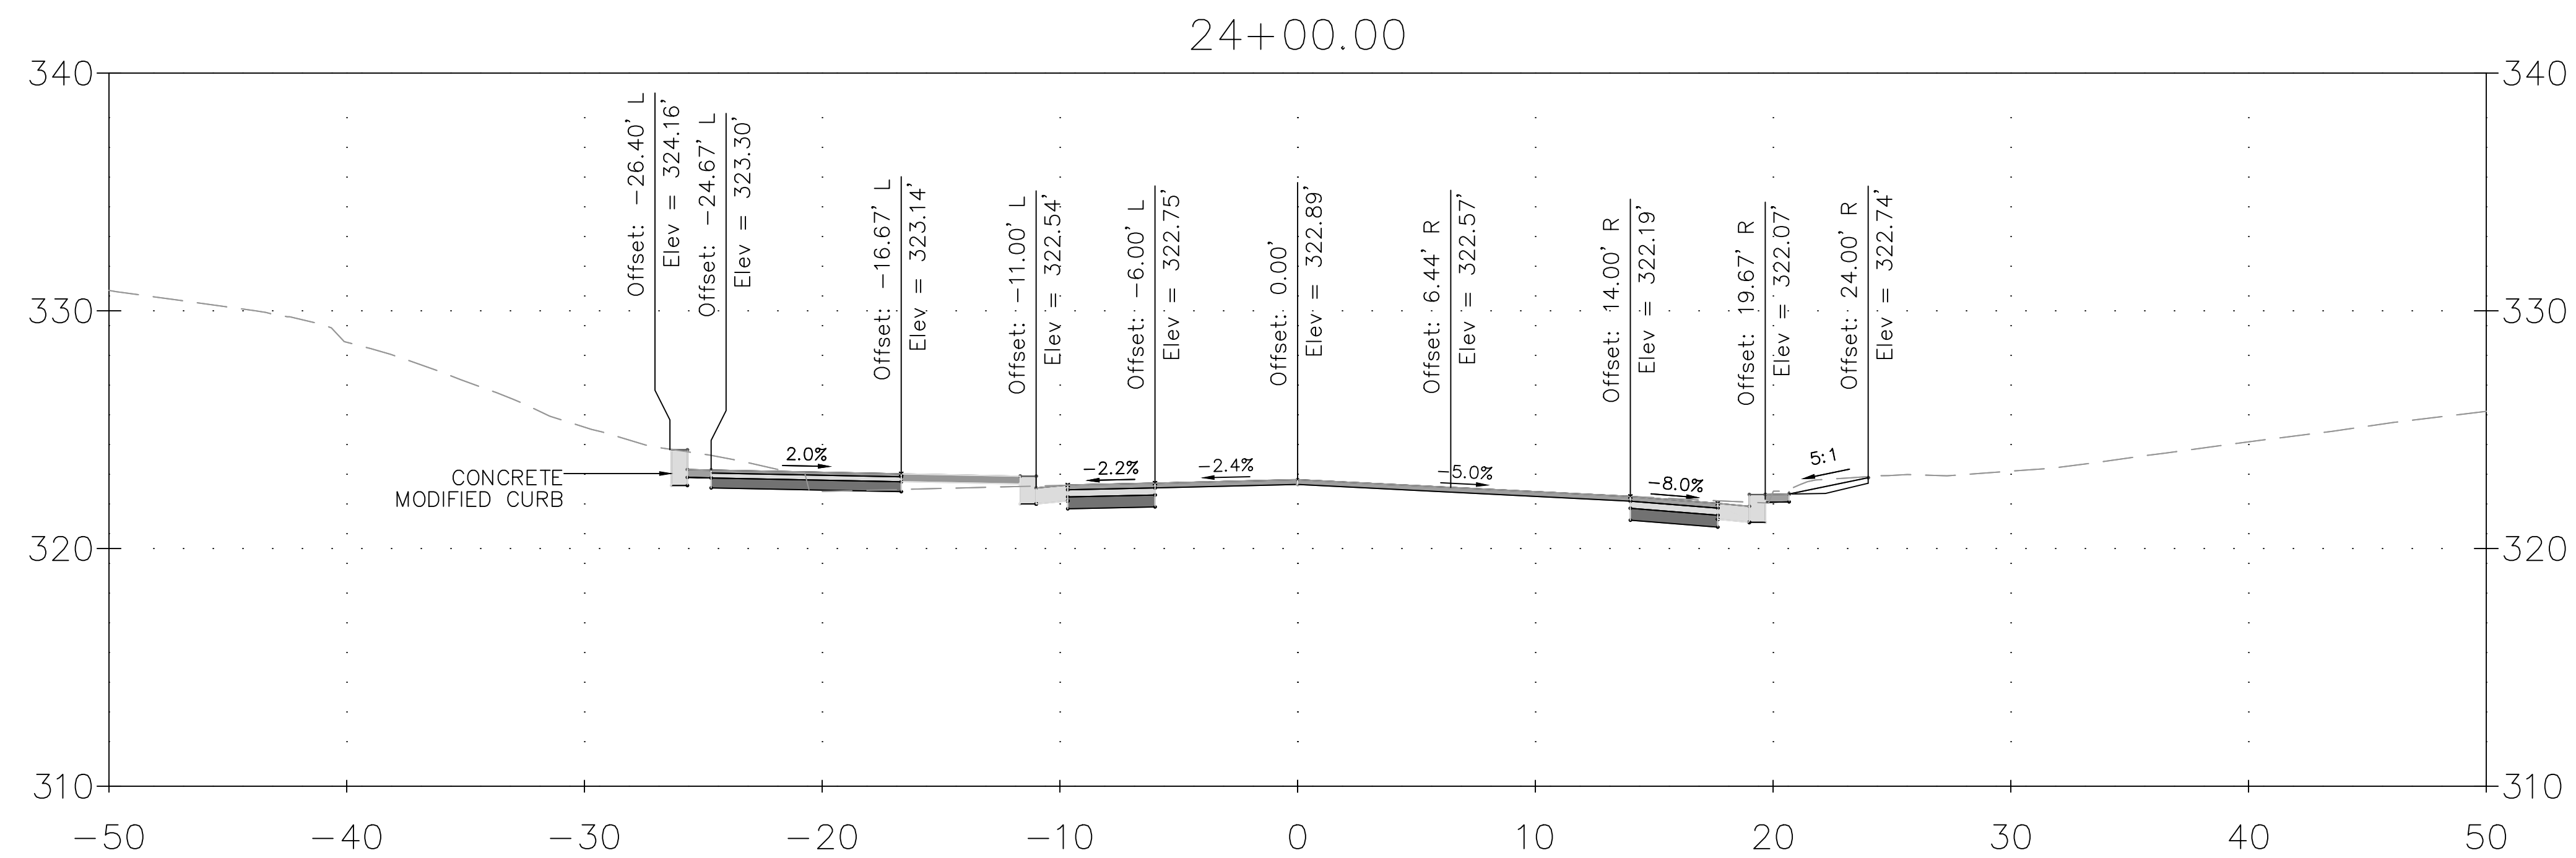

DRAFT
NOT FOR CONSTRUCTION



MONTGOMERY COUNTY
DEPARTMENT OF TRANSPORTATION
GAITHERSBURG, MARYLAND

RECOMMENDED FOR APPROVAL


Chief, Design Section
APPROVED _____ Date _____

Chief, Division of Transportation Engineering

Date _____



Designed by: ADH Drawn by: TRS Checked by: JJR

XS-24
CROSS SECTION
DALE DRIVE
SHARED USE PATH

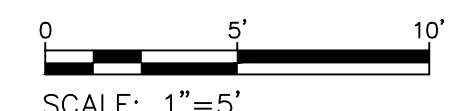


SCALE: 1"=5' DATE: DECEMBER 2023

CIP No. : 502109 SHEET 143 of 201

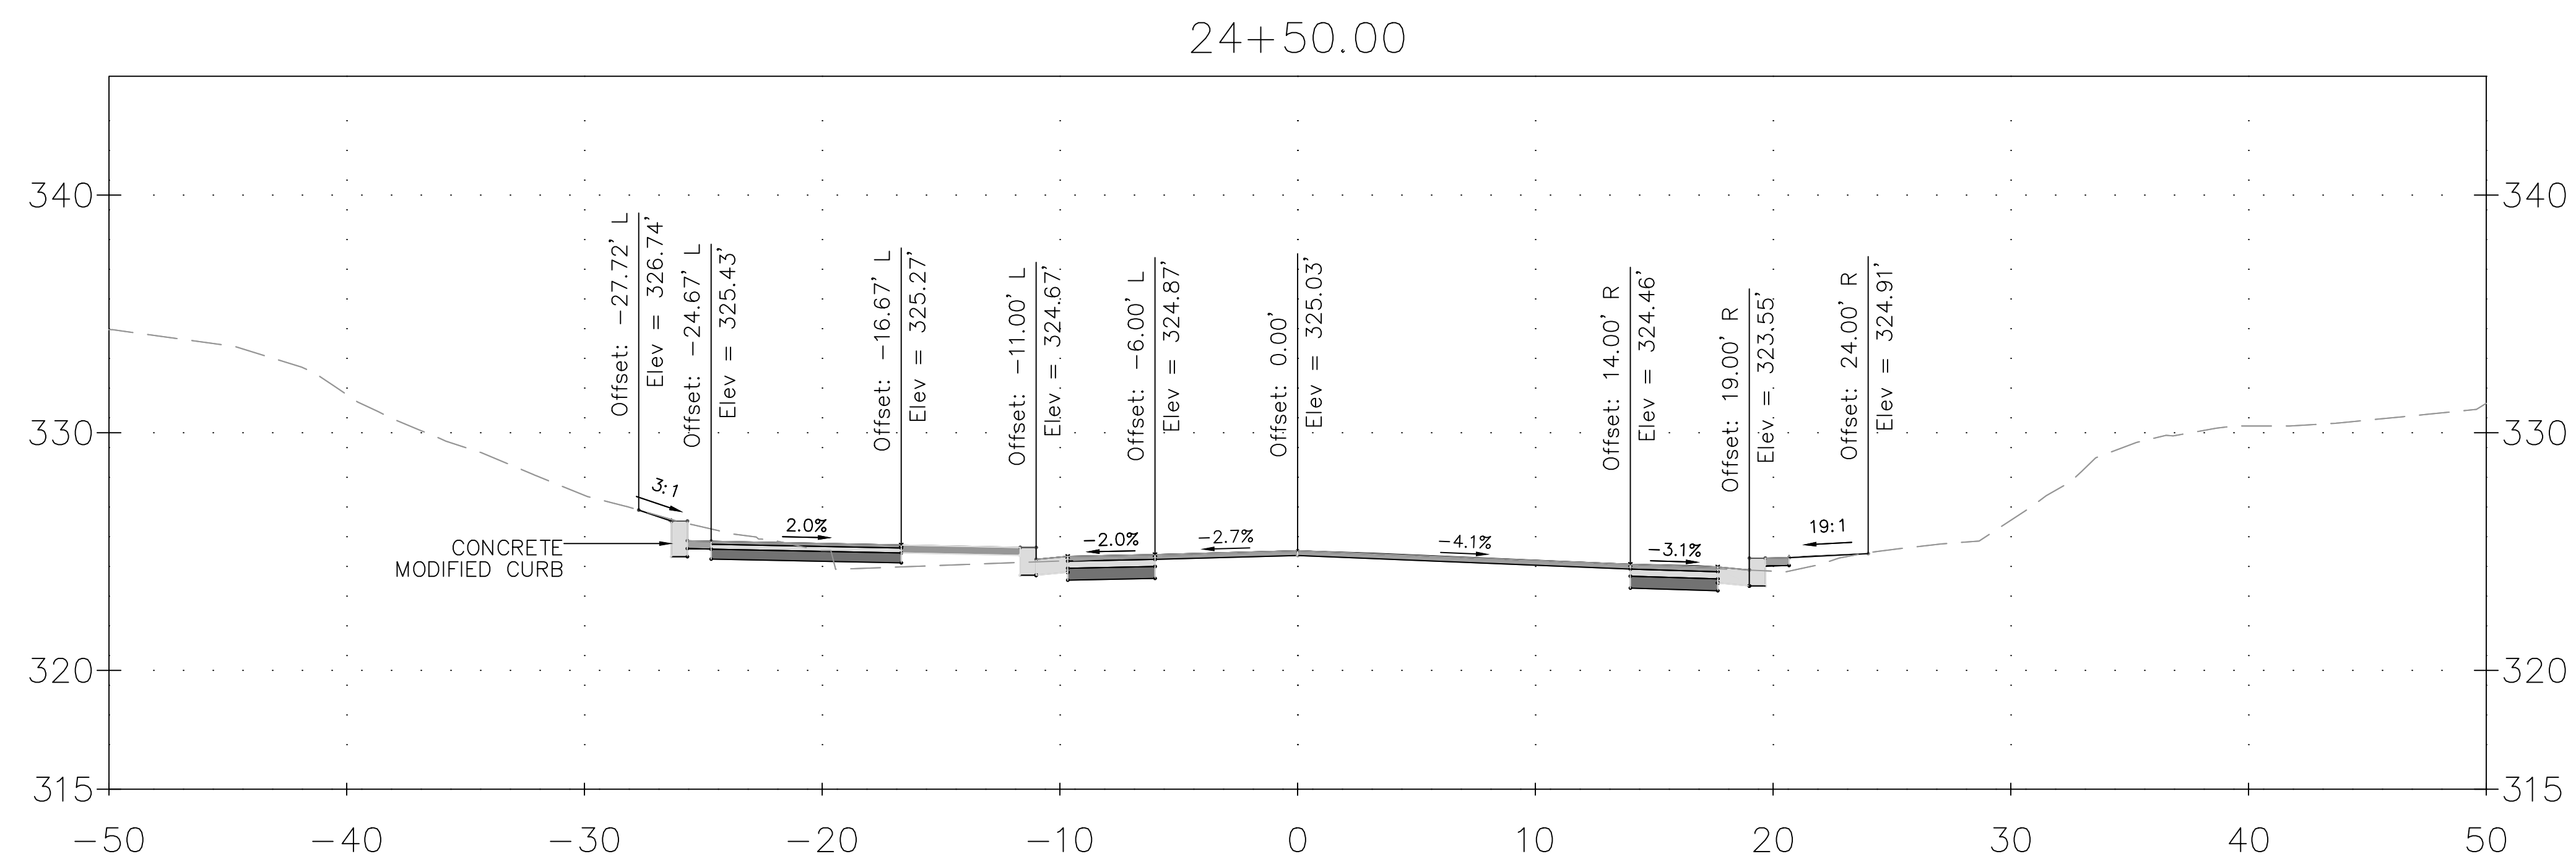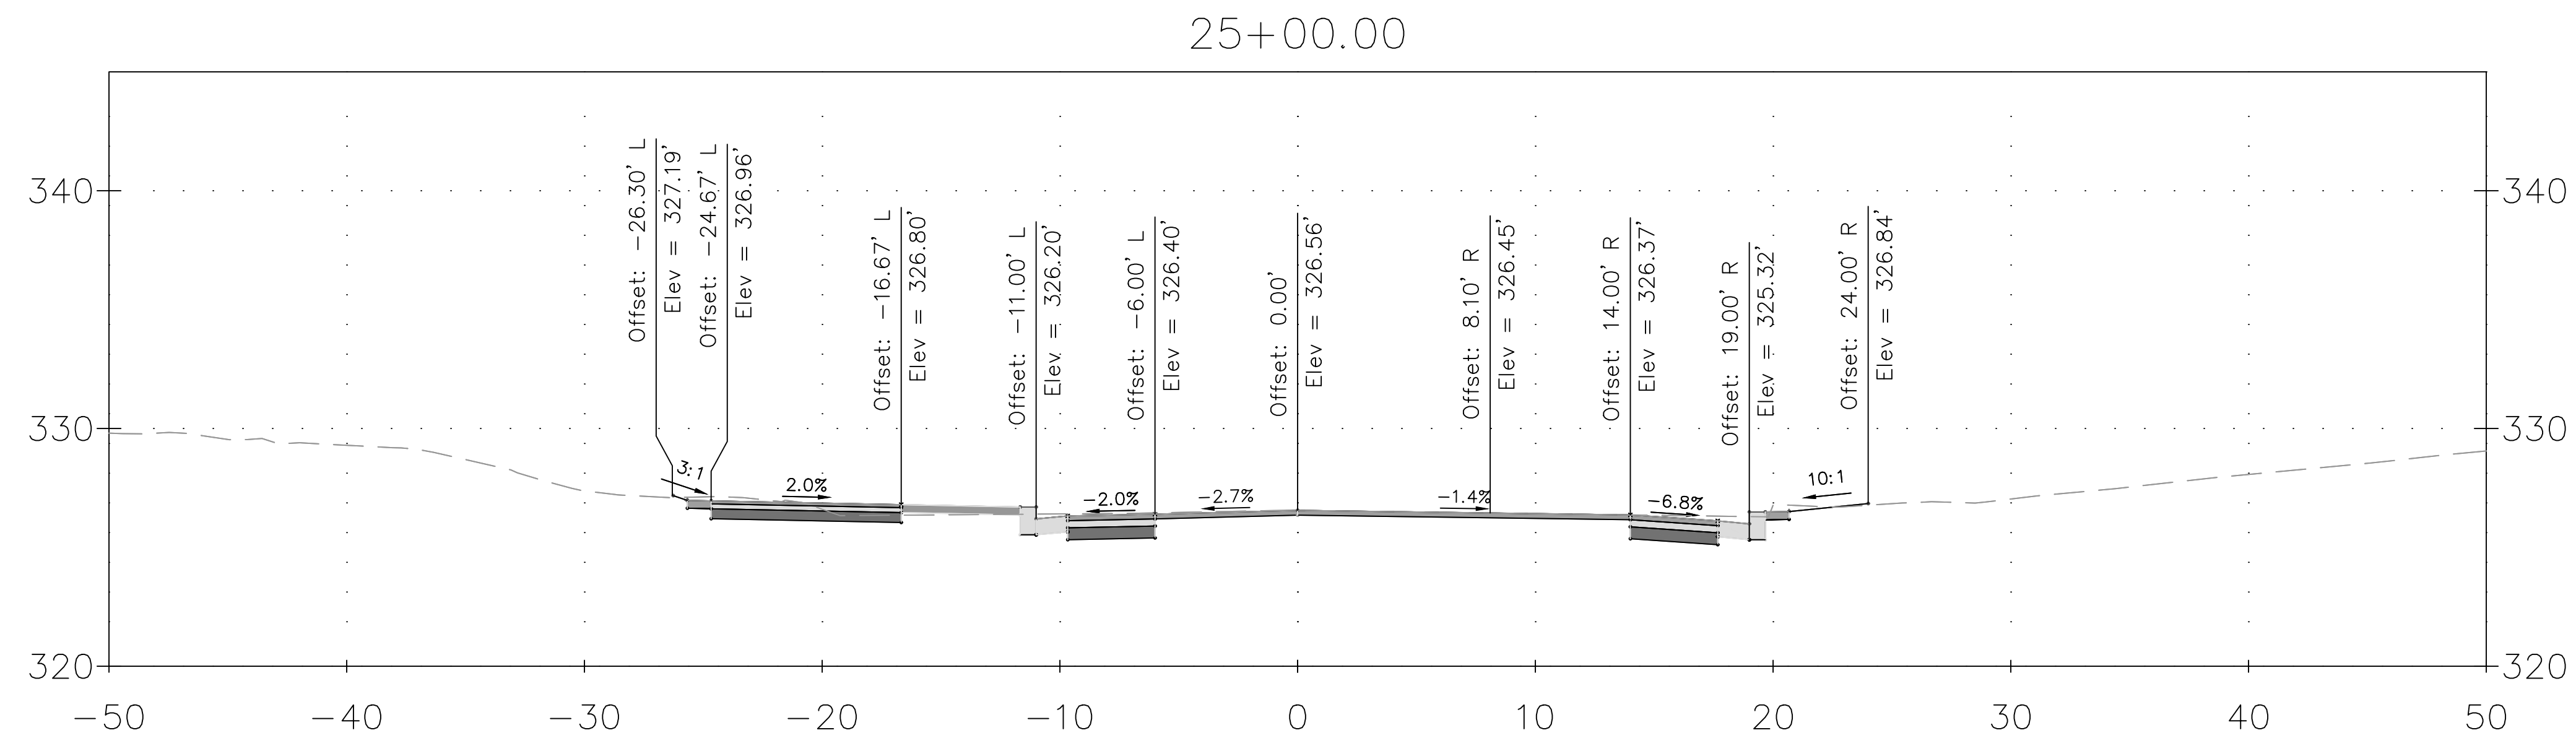

DRAFT
NOT FOR CONSTRUCTION

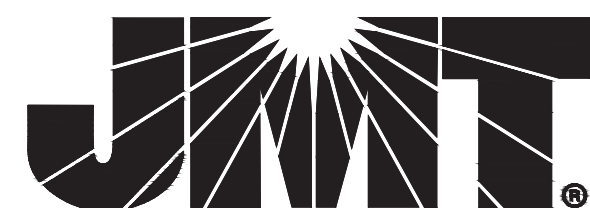

MONTGOMERY COUNTY
DEPARTMENT OF TRANSPORTATION
GAITHERSBURG, MARYLAND


RECOMMENDED FOR APPROVAL

Chief, Design Section
APPROVED

Chief, Division of Transportation Engineering

Designed by: ADH Drawn by: TRS Checked by: JJR



XS-25
CROSS SECTION
DALE DRIVE
SHARED USE PATH

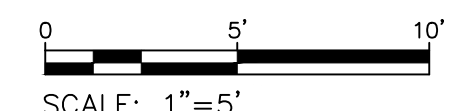


SCALE: 1"=5'

DATE: DECEMBER 2023

CIP No. : 502109 SHEET 144 of 201

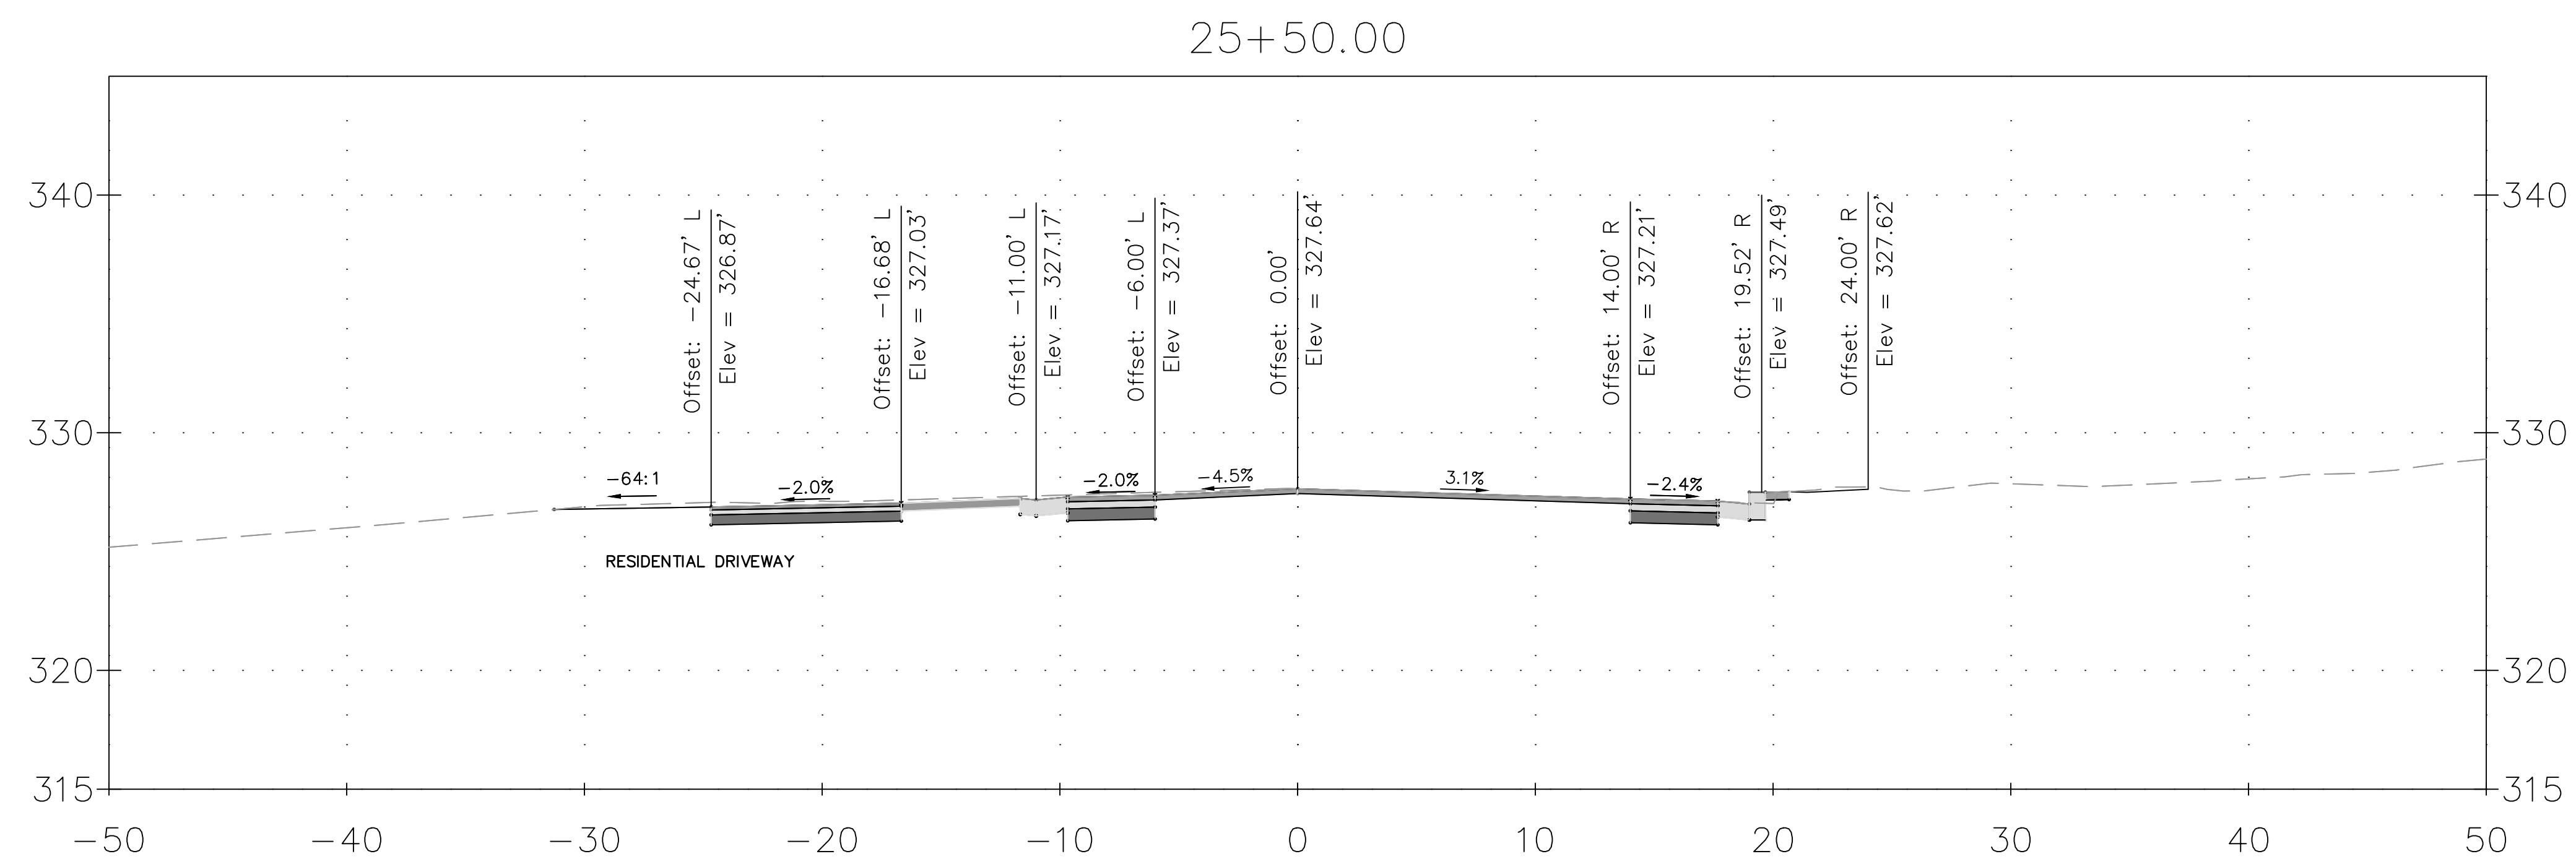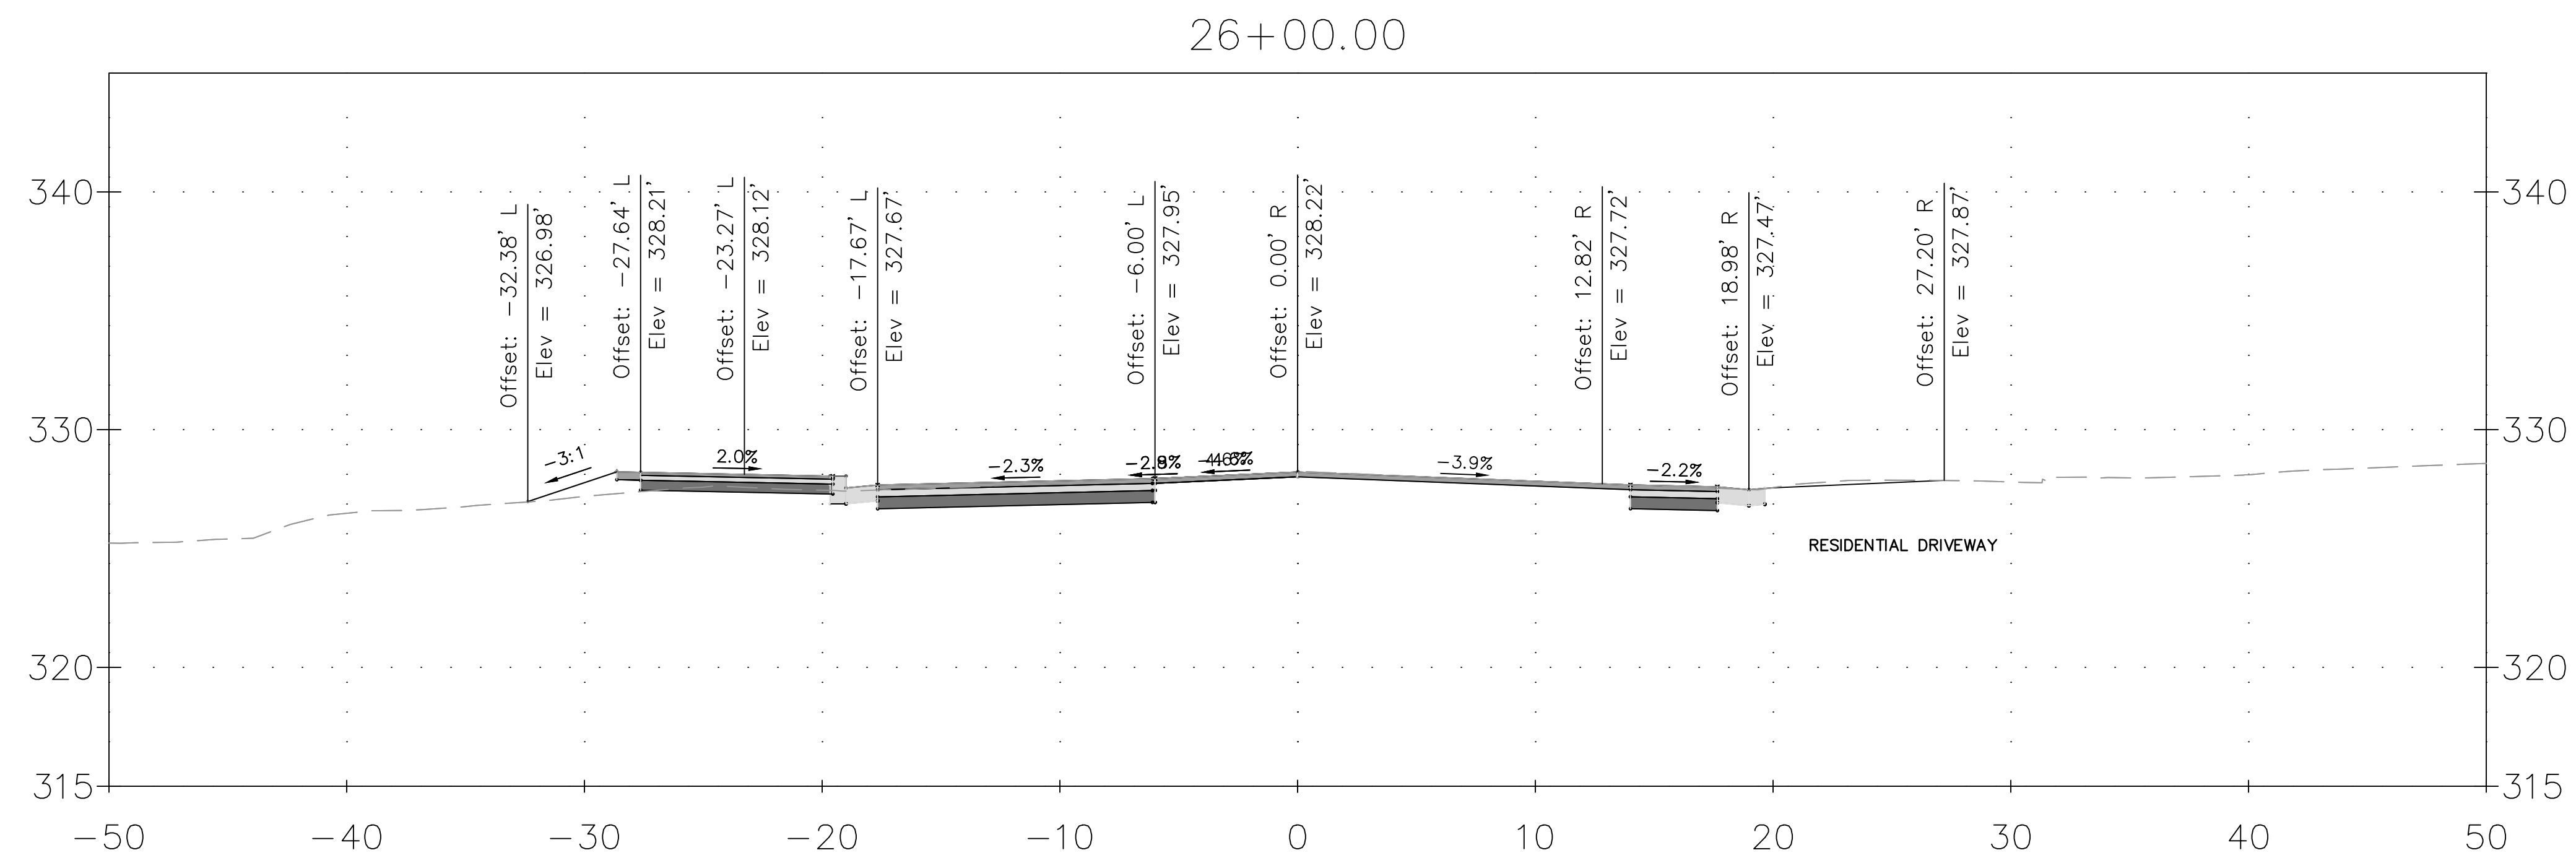

DRAFT
NOT FOR CONSTRUCTION

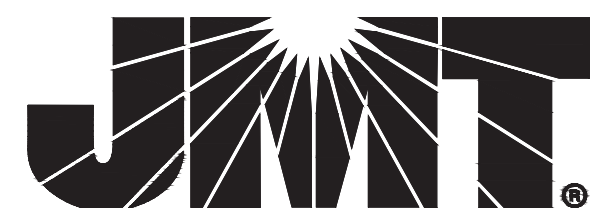

MONTGOMERY COUNTY
DEPARTMENT OF TRANSPORTATION
GAITHERSBURG, MARYLAND

RECOMMENDED FOR APPROVAL


Chief, Design Section _____ Date _____

APPROVED

Chief, Division of Transportation Engineering _____ Date _____

Designed by: ADH Drawn by: TRS Checked by: JJR


XS-26
CROSS SECTION
DALE DRIVE
SHARED USE PATH

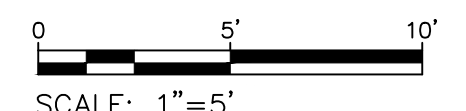



SCALE: 1"=5'

DATE: DECEMBER 2023


CIP No. : 502109 SHEET 145 of 201

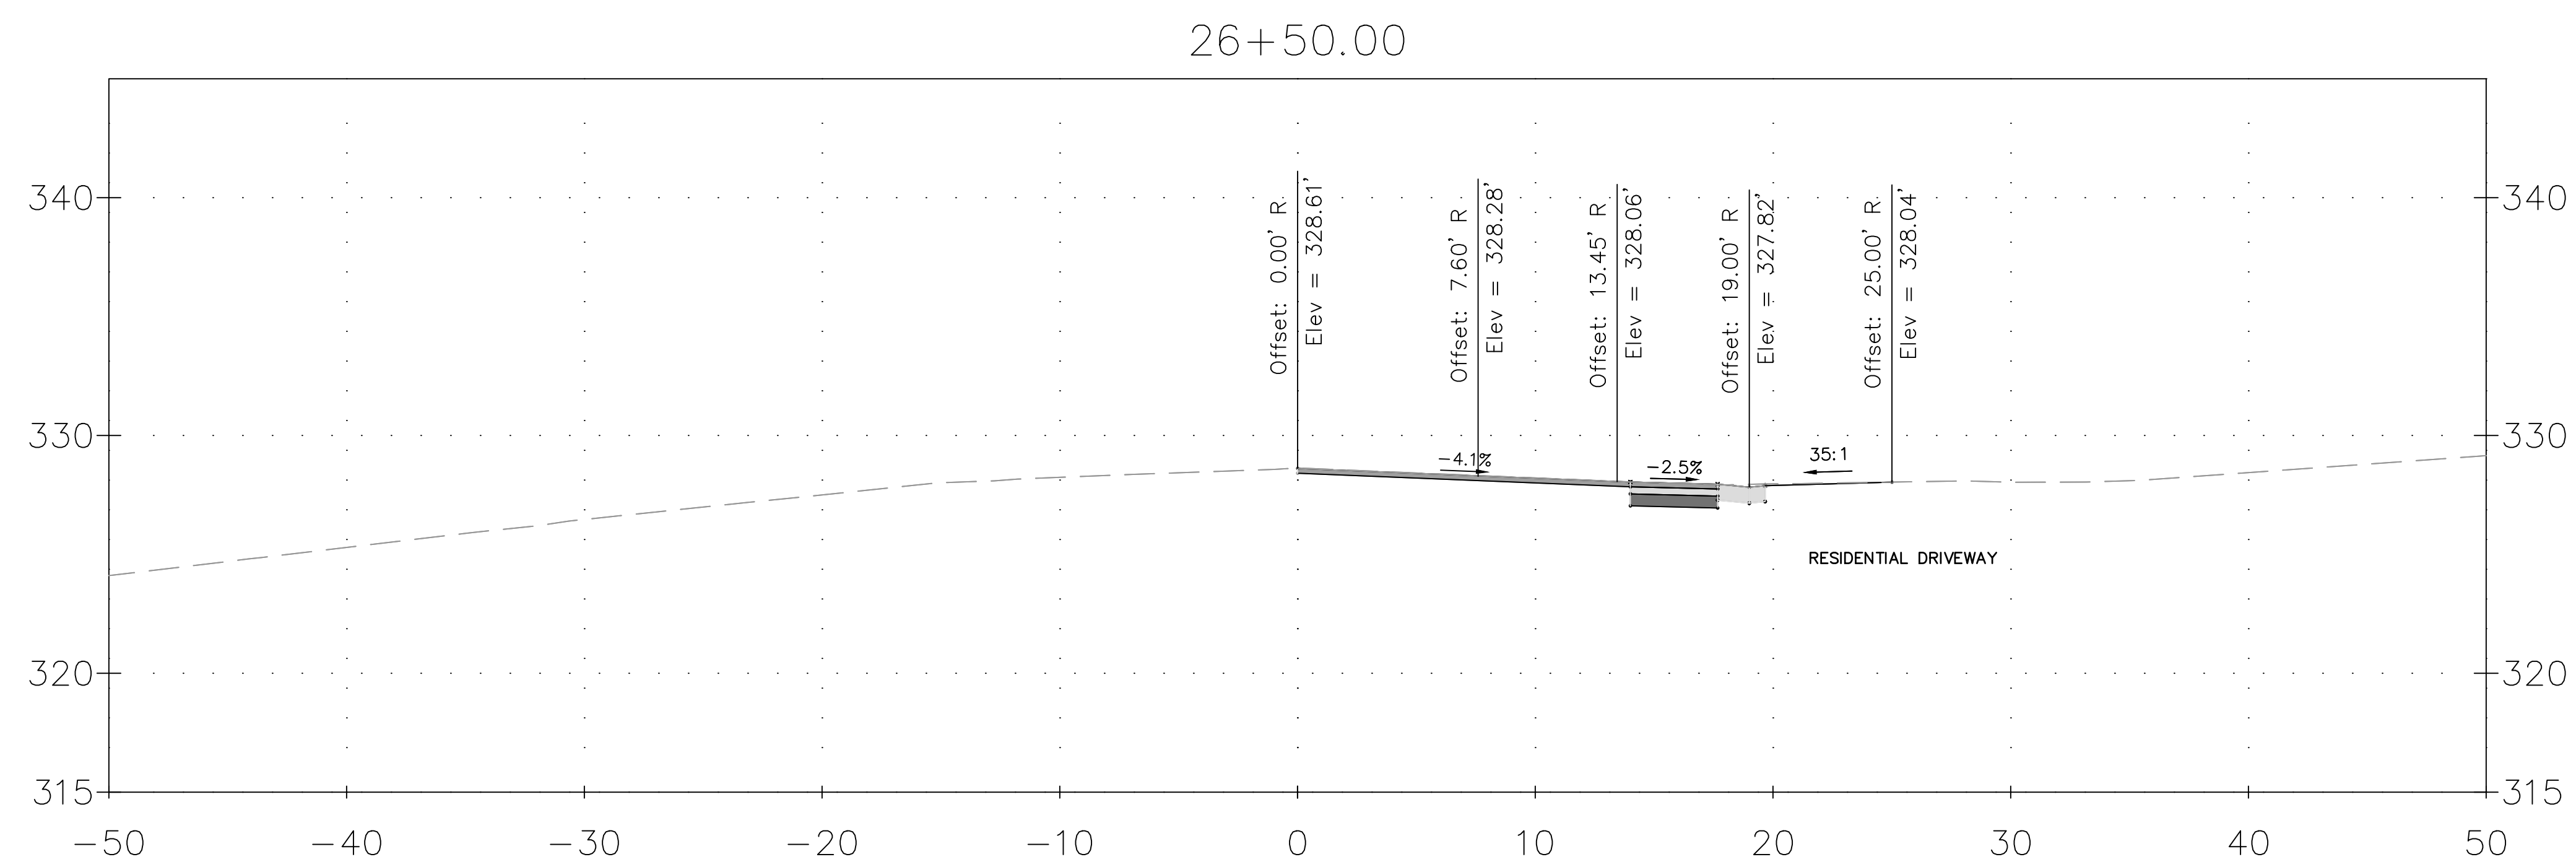

DRAFT NOT FOR CONSTRUCTION				MONTGOMERY COUNTY DEPARTMENT OF TRANSPORTATION GAITHERSBURG, MARYLAND				XS-27 CROSS SECTION			
				RECOMMENDED FOR APPROVAL				DALE DRIVE SHARED USE PATH			
				Chief, Design Section _____ Date _____ APPROVED							
				Chief, Division of Transportation Engineering _____ Date _____				SCALE: 1"=5' DATE: DECEMBER 2023			
NO.	REVISION	DATE	BY	Designed by: <u>ADH</u> Drawn by: <u>TRS</u> Checked by: <u>JJR</u>				CIP No.: <u>502109</u> SHEET <u>146</u> of <u>201</u>			

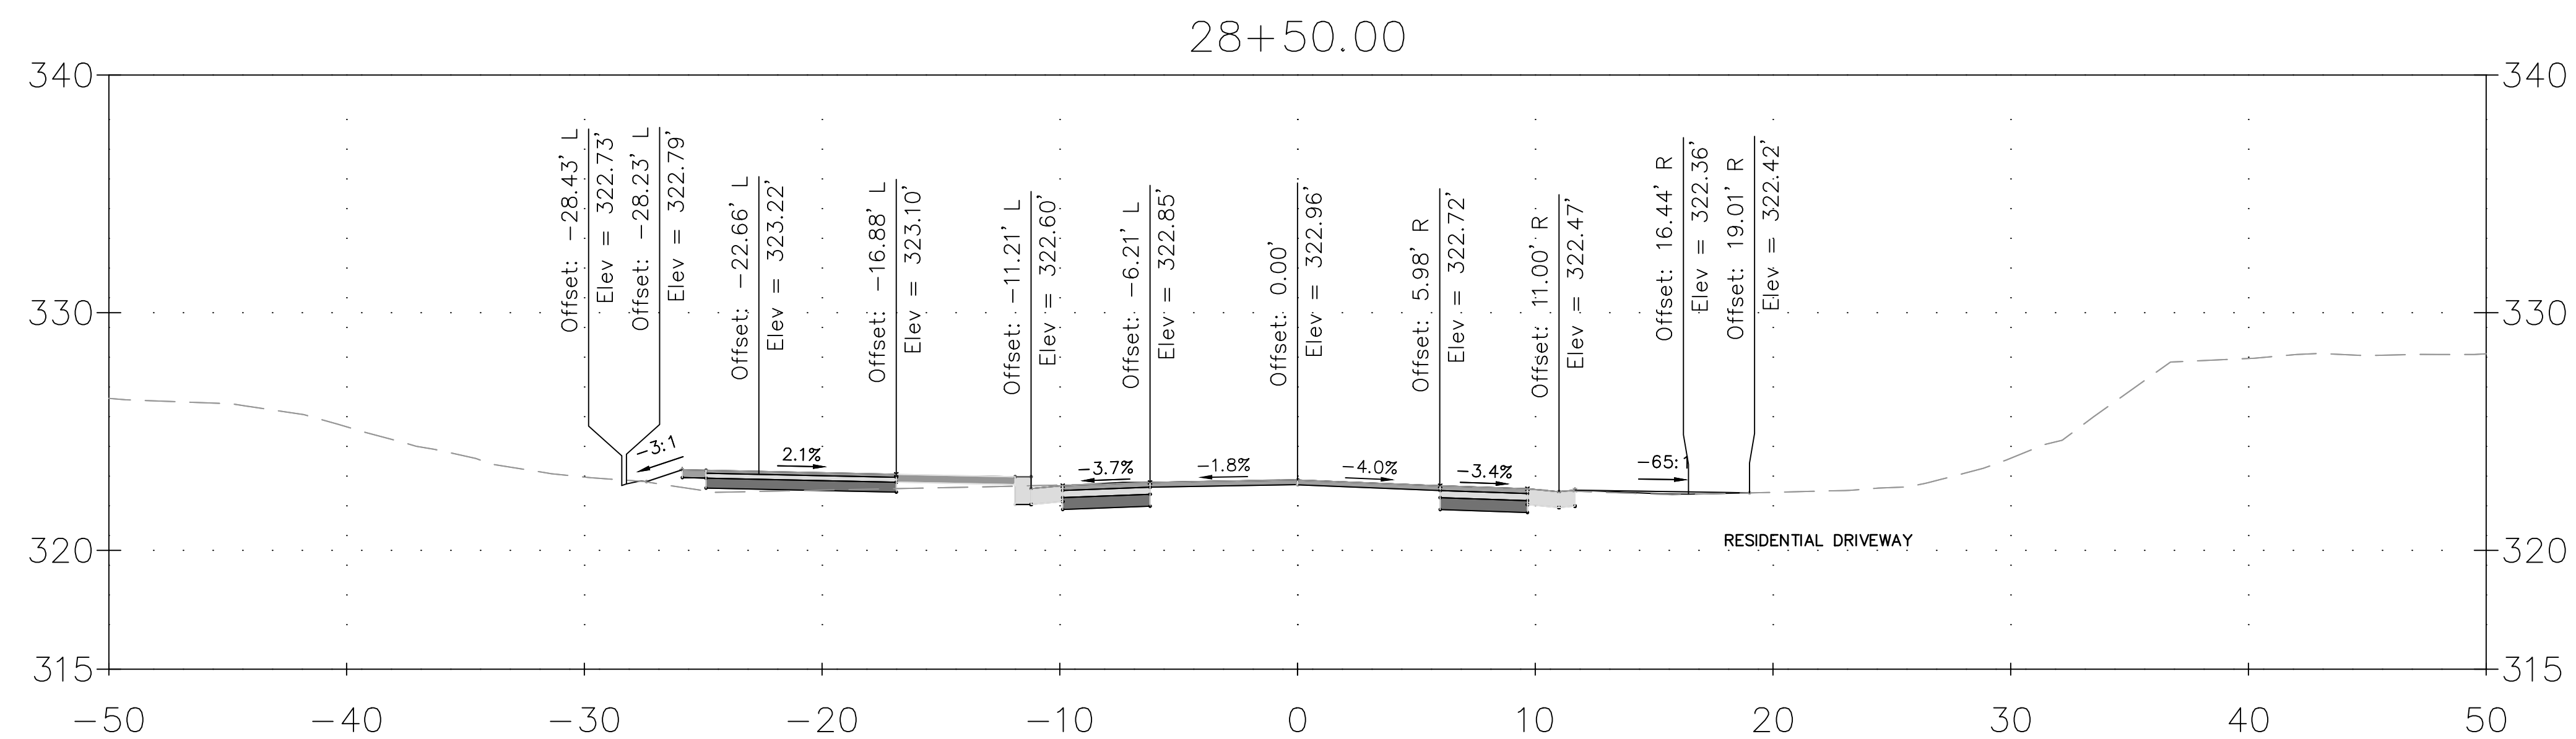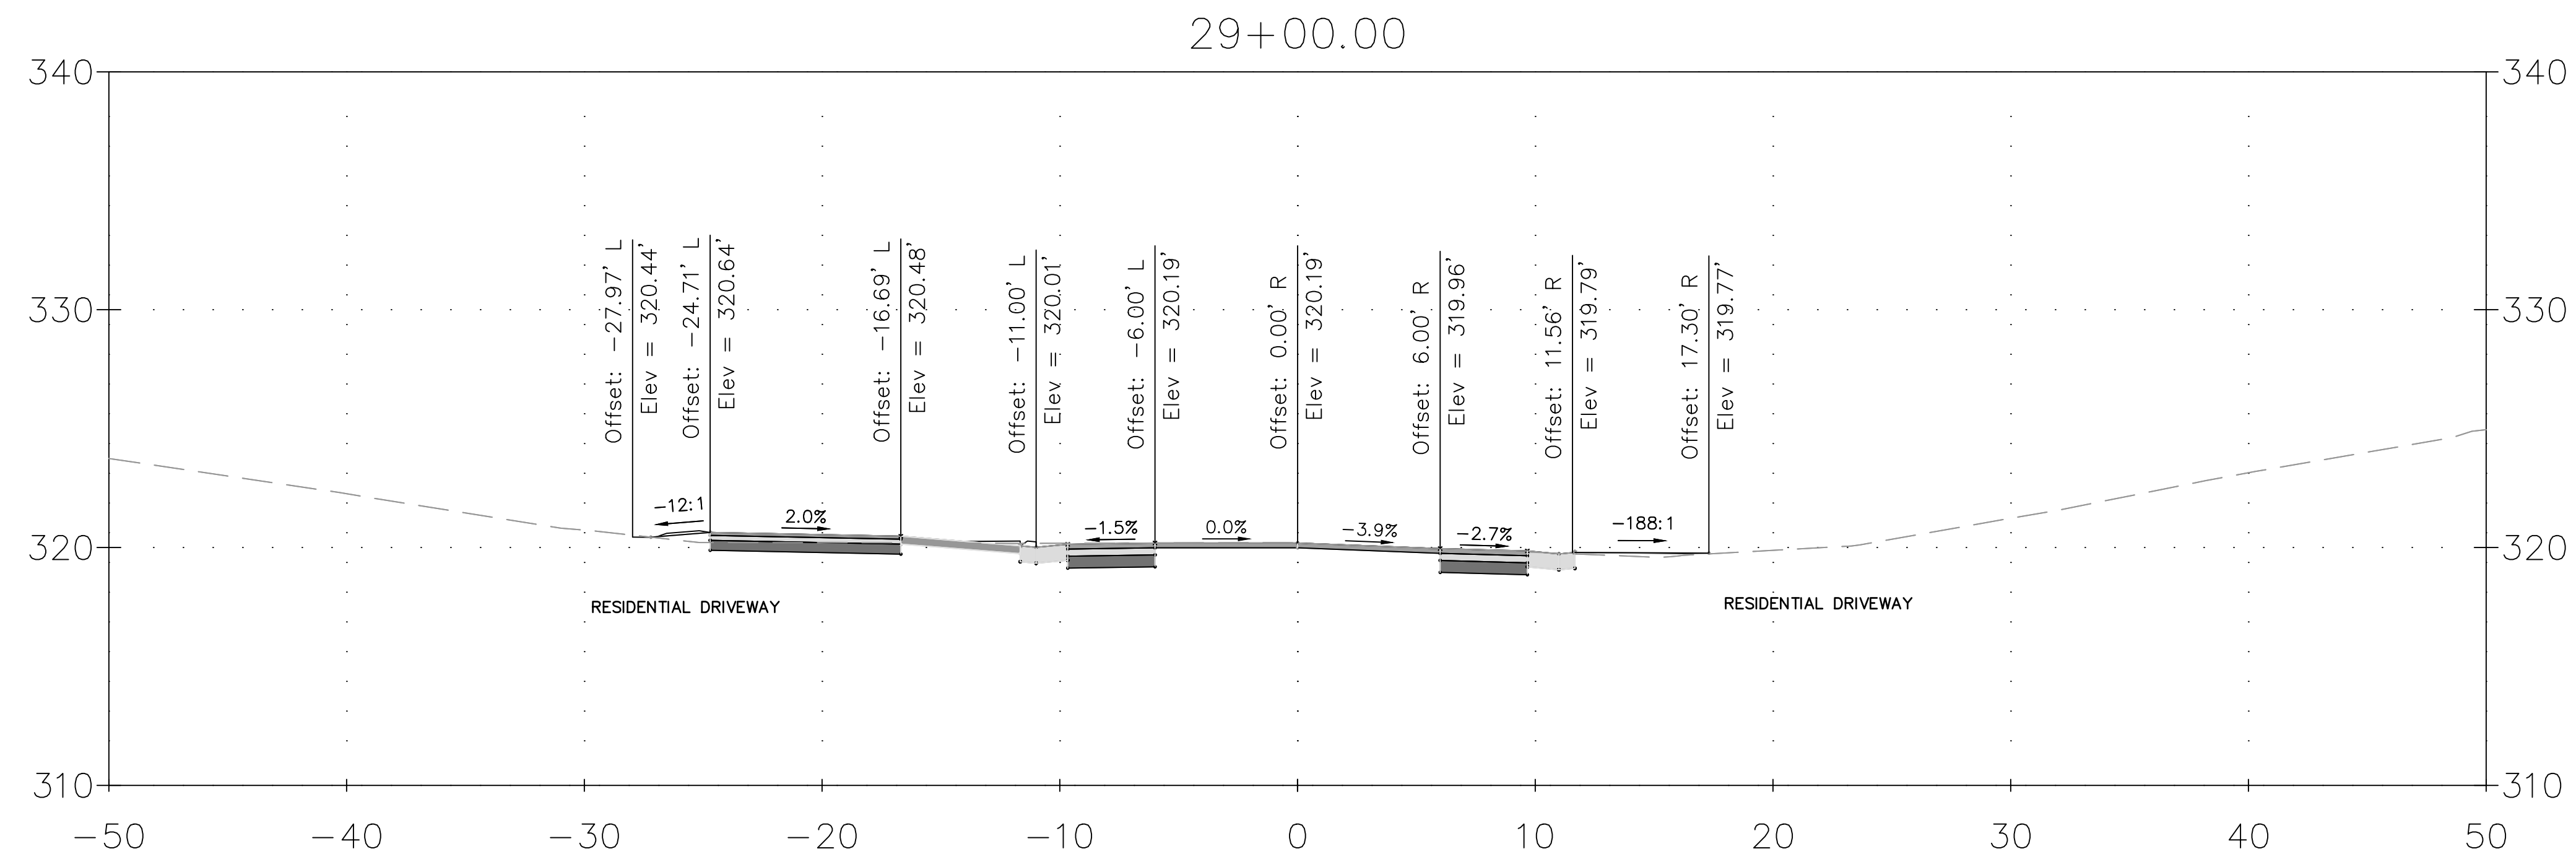

DRAFT
NOT FOR CONSTRUCTION

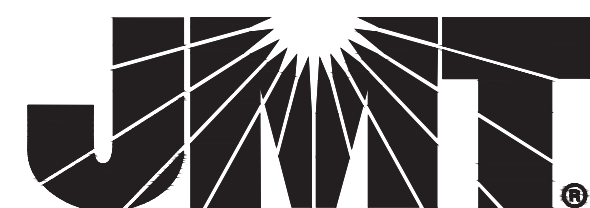

MONTGOMERY COUNTY
DEPARTMENT OF TRANSPORTATION
GAITHERSBURG, MARYLAND


RECOMMENDED FOR APPROVAL

Chief, Design Section
APPROVED _____ Date _____

Chief, Division of Transportation Engineering
APPROVED _____ Date _____



Designed by: ADH Drawn by: TRS Checked by: JJR

XS-29
CROSS SECTION
DALE DRIVE
SHARED USE PATH

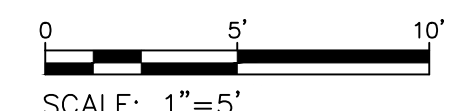

SCALE: 1"=5' DATE: DECEMBER 2023

CIP No. : 502109 SHEET 148 of 201

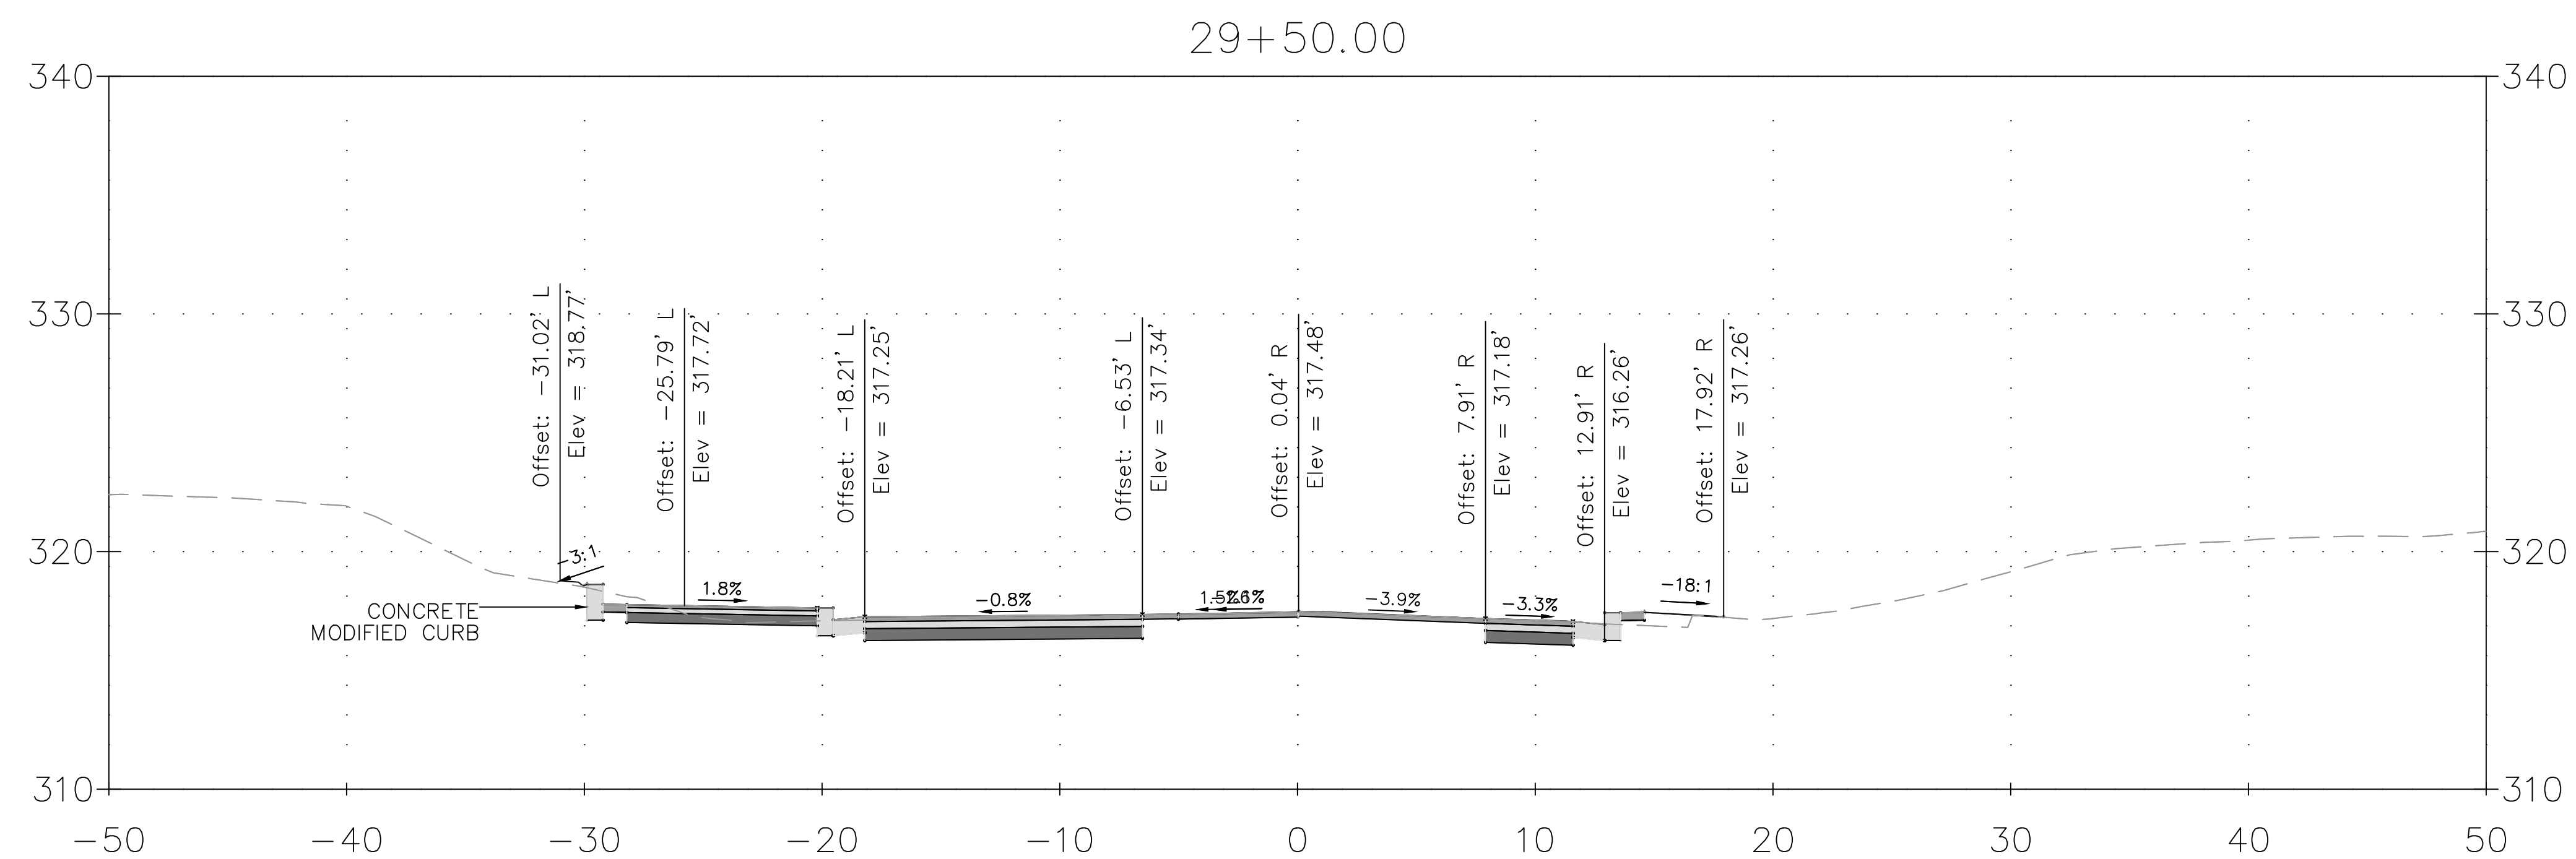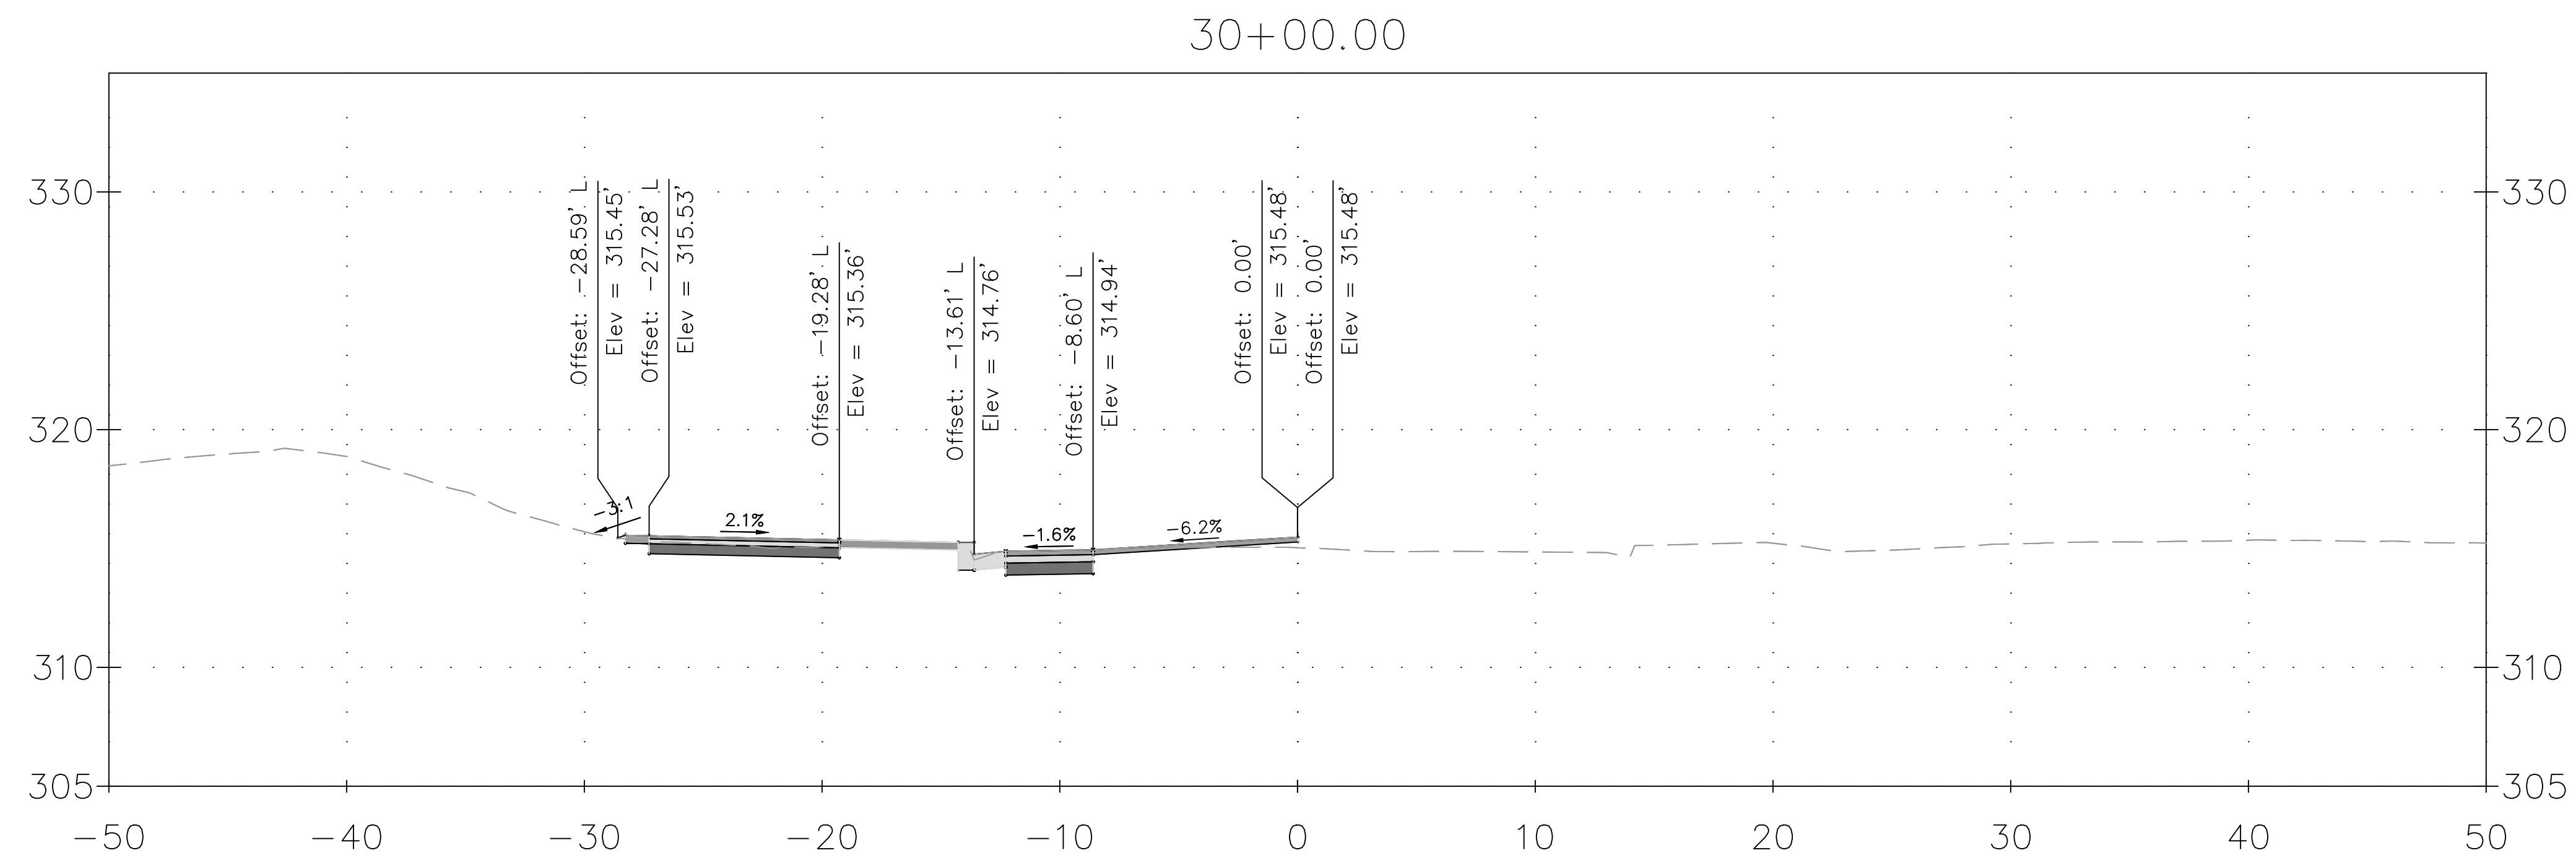

DRAFT
NOT FOR CONSTRUCTION



MONTGOMERY COUNTY
DEPARTMENT OF TRANSPORTATION
GAITHERSBURG, MARYLAND

RECOMMENDED FOR APPROVAL


Chief, Design Section
APPROVED _____ Date _____

Chief, Division of Transportation Engineering

Date _____



Designed by: ADH Drawn by: TRS Checked by: JJR

XS-30
CROSS SECTION
DALE DRIVE
SHARED USE PATH

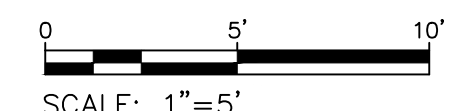


SCALE: 1"=5' DATE: DECEMBER 2023

CIP No. : 502109 SHEET 149 of 201

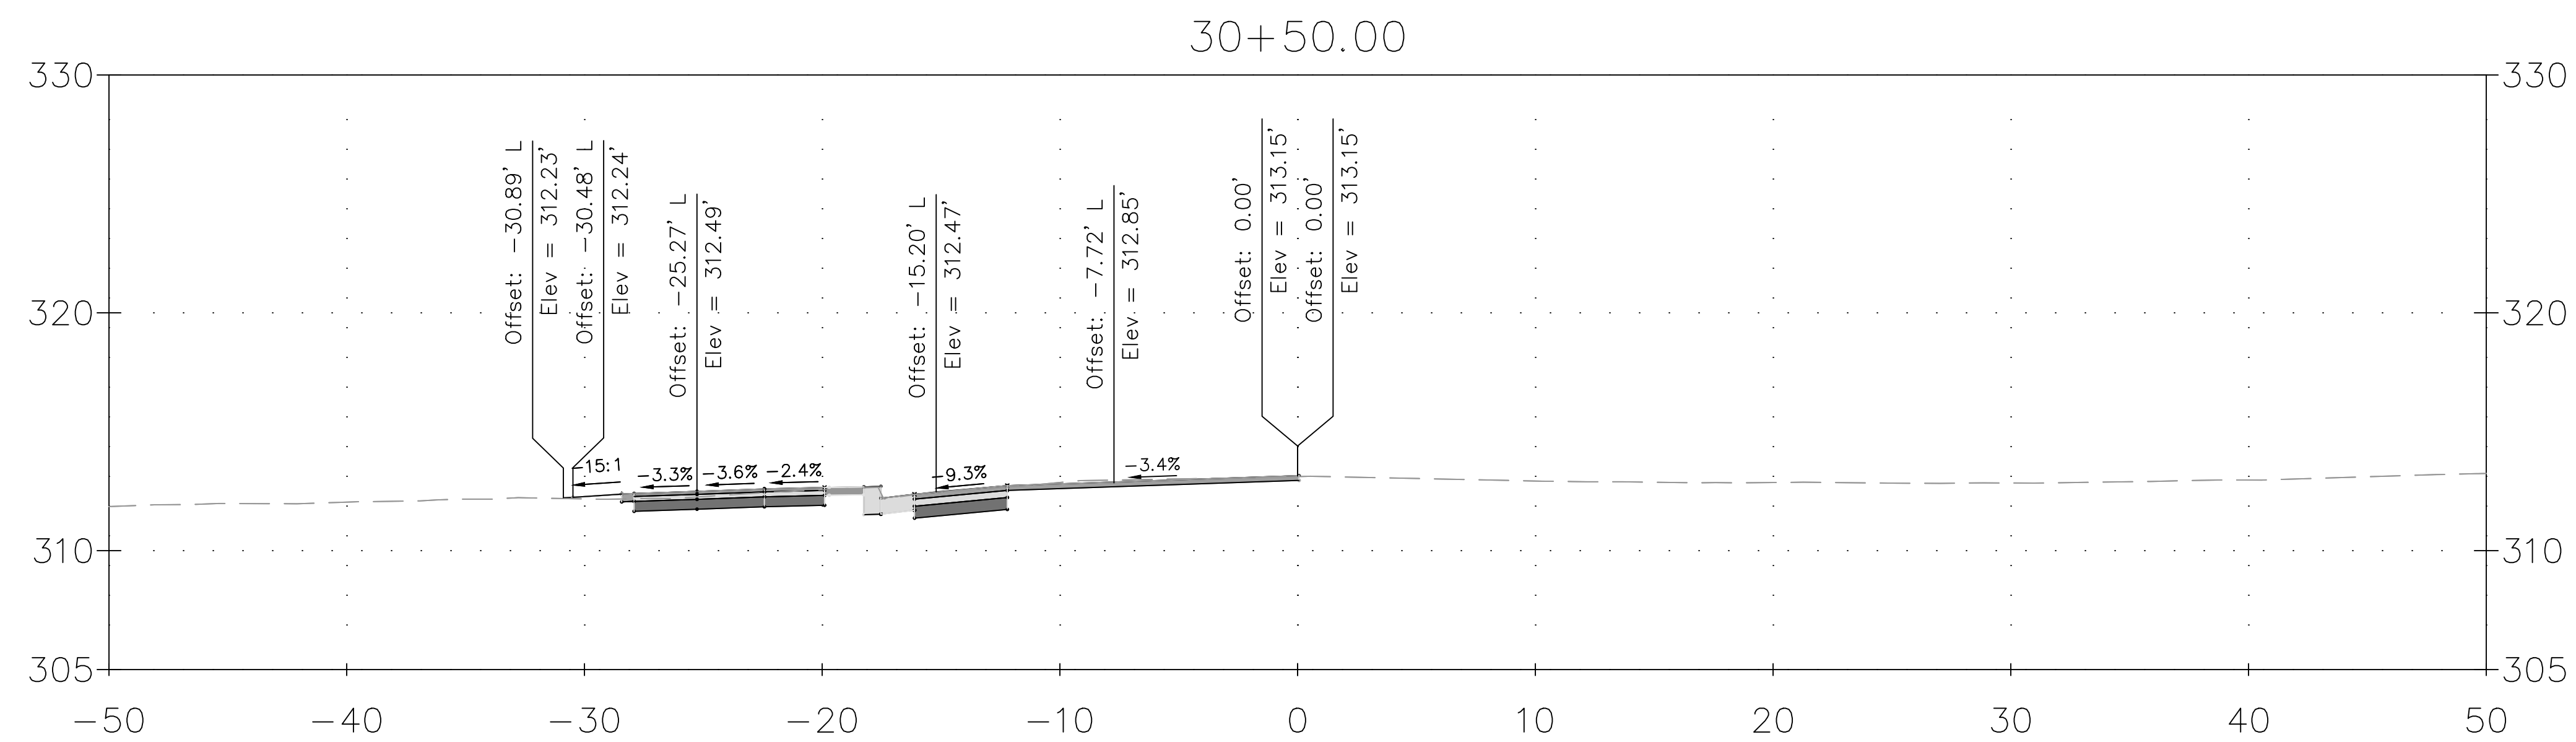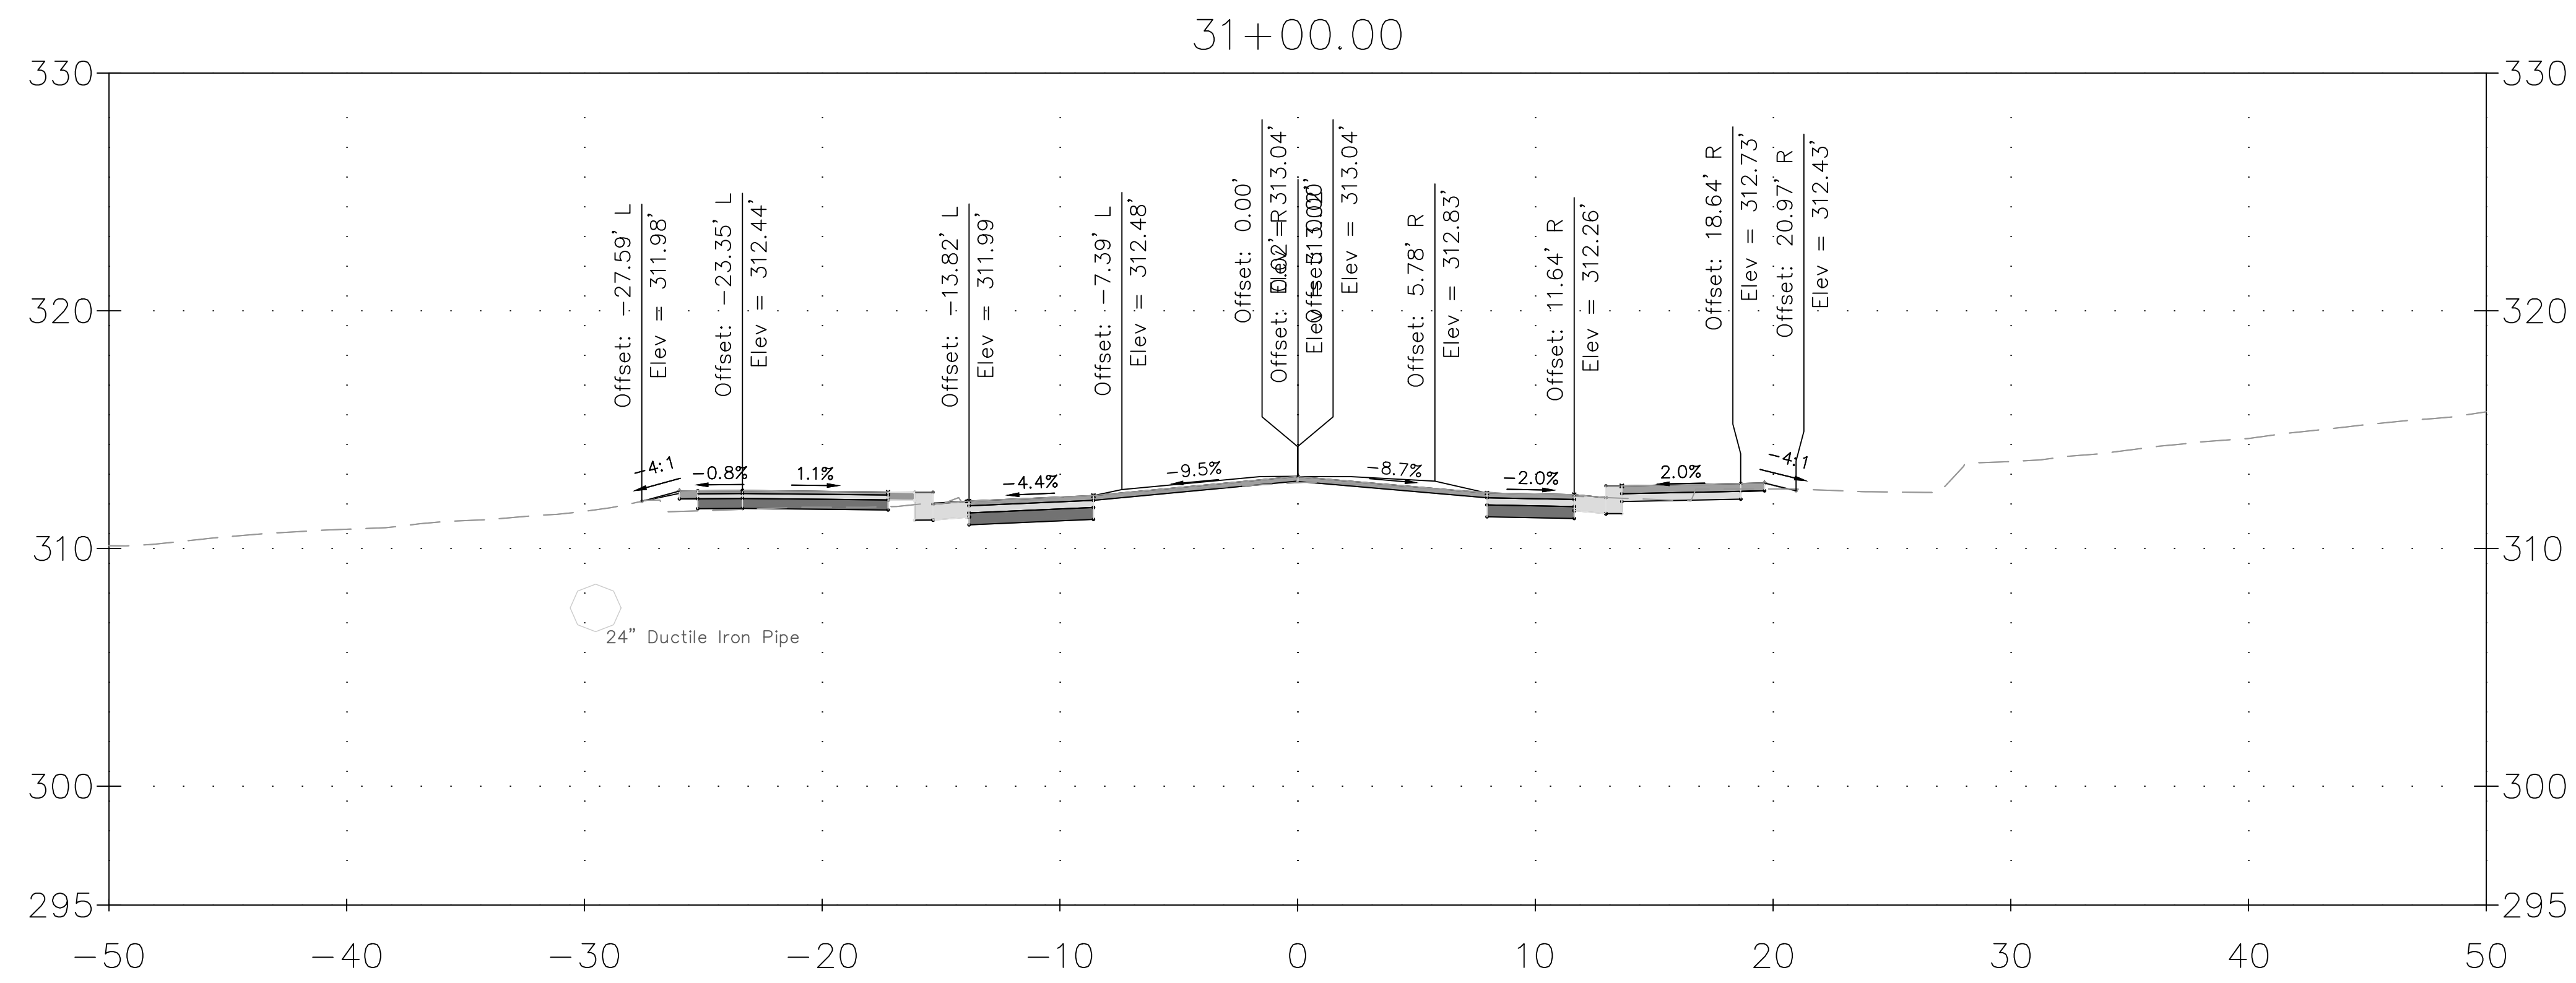

DRAFT
NOT FOR CONSTRUCTION

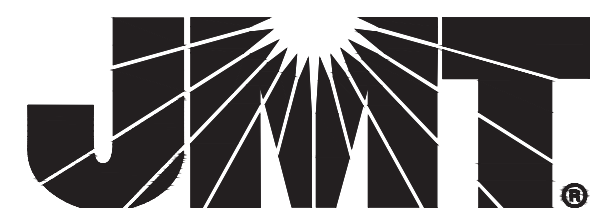

MONTGOMERY COUNTY
DEPARTMENT OF TRANSPORTATION
GAITHERSBURG, MARYLAND

RECOMMENDED FOR APPROVAL


Chief, Design Section
APPROVED _____ Date _____

Chief, Division of Transportation Engineering



Date _____

Designed by: ADH Drawn by: TRS Checked by: JJR



XS-31
CROSS SECTION
DALE DRIVE
SHARED USE PATH

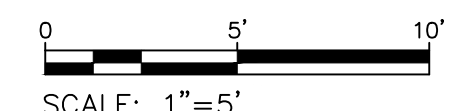


SCALE: 1"=5' DATE: DECEMBER 2023
CIP No. : 502109 SHEET 150 of 201

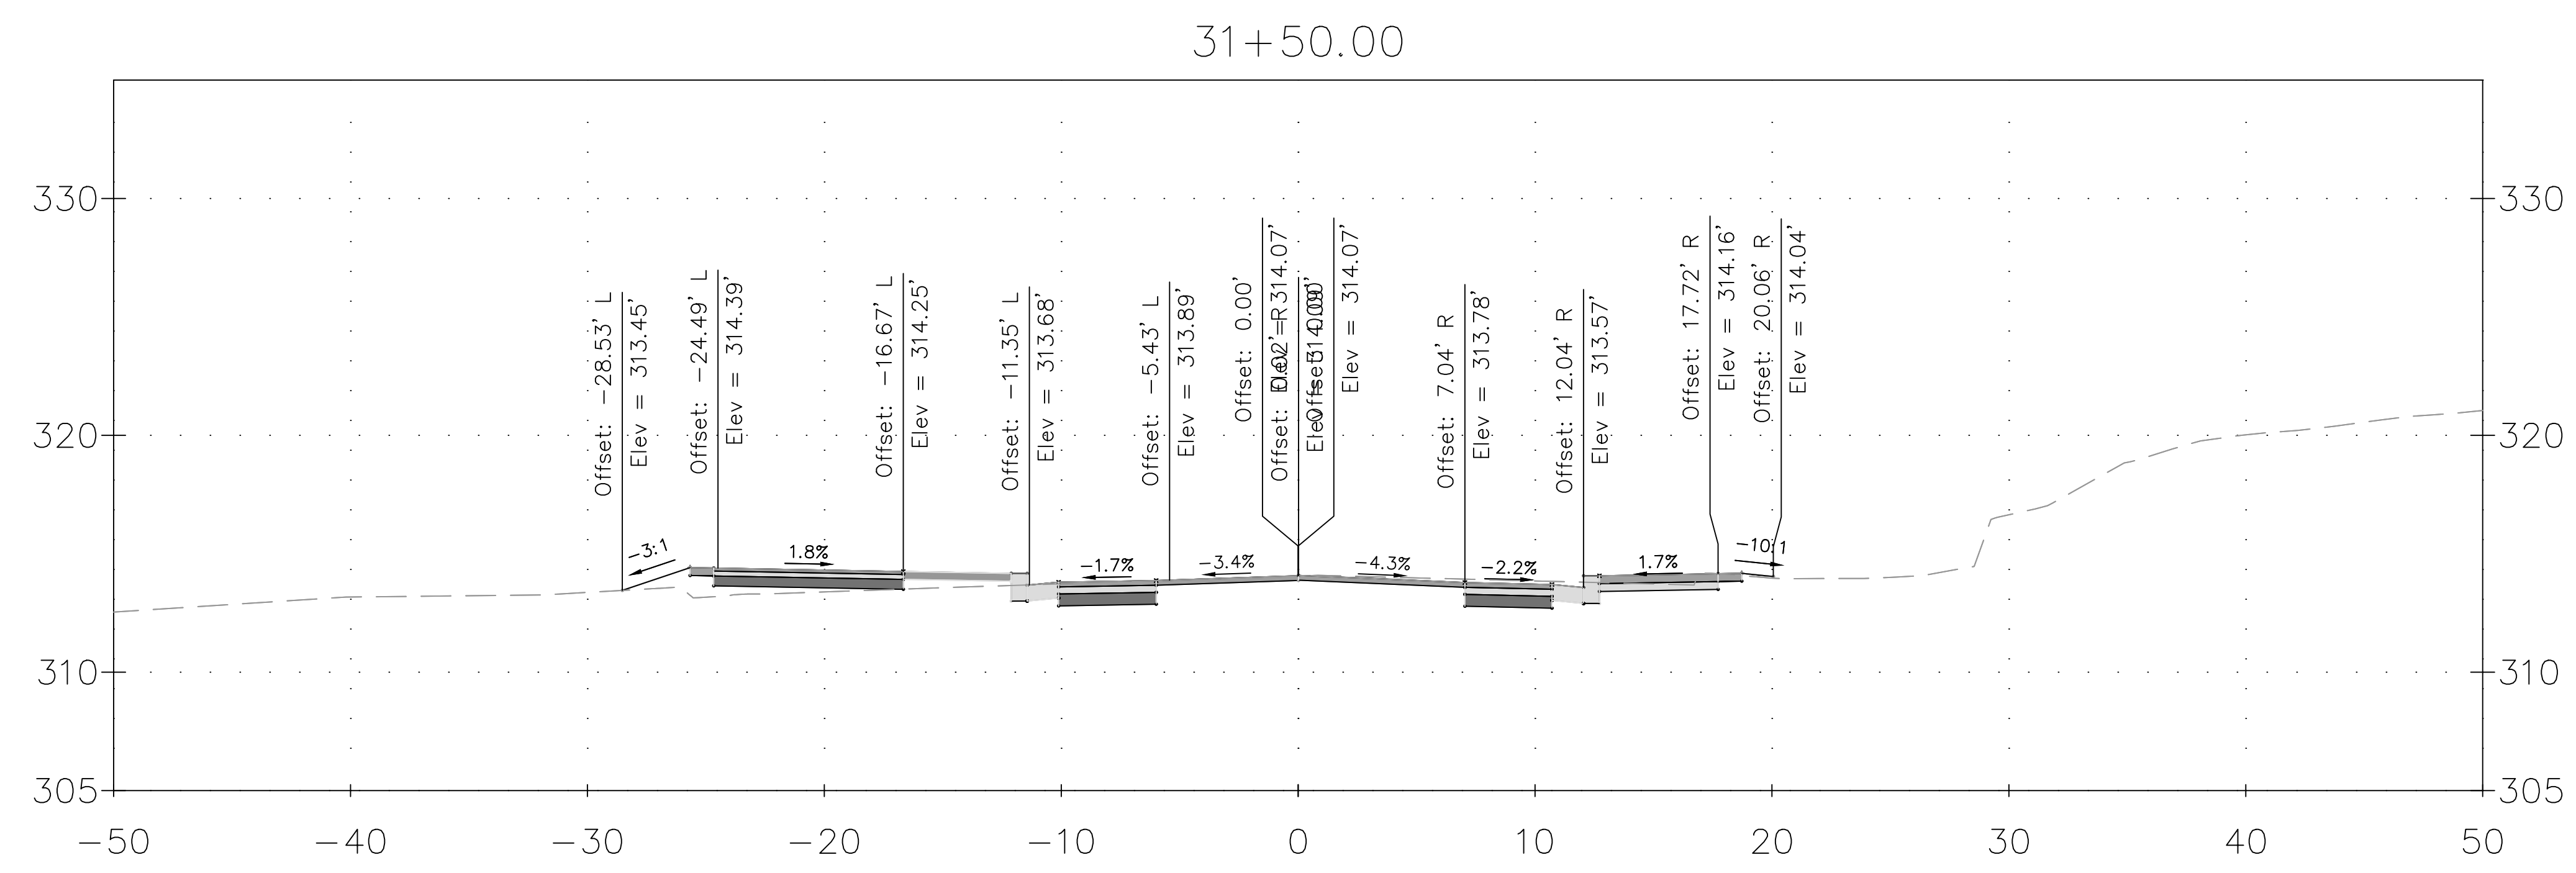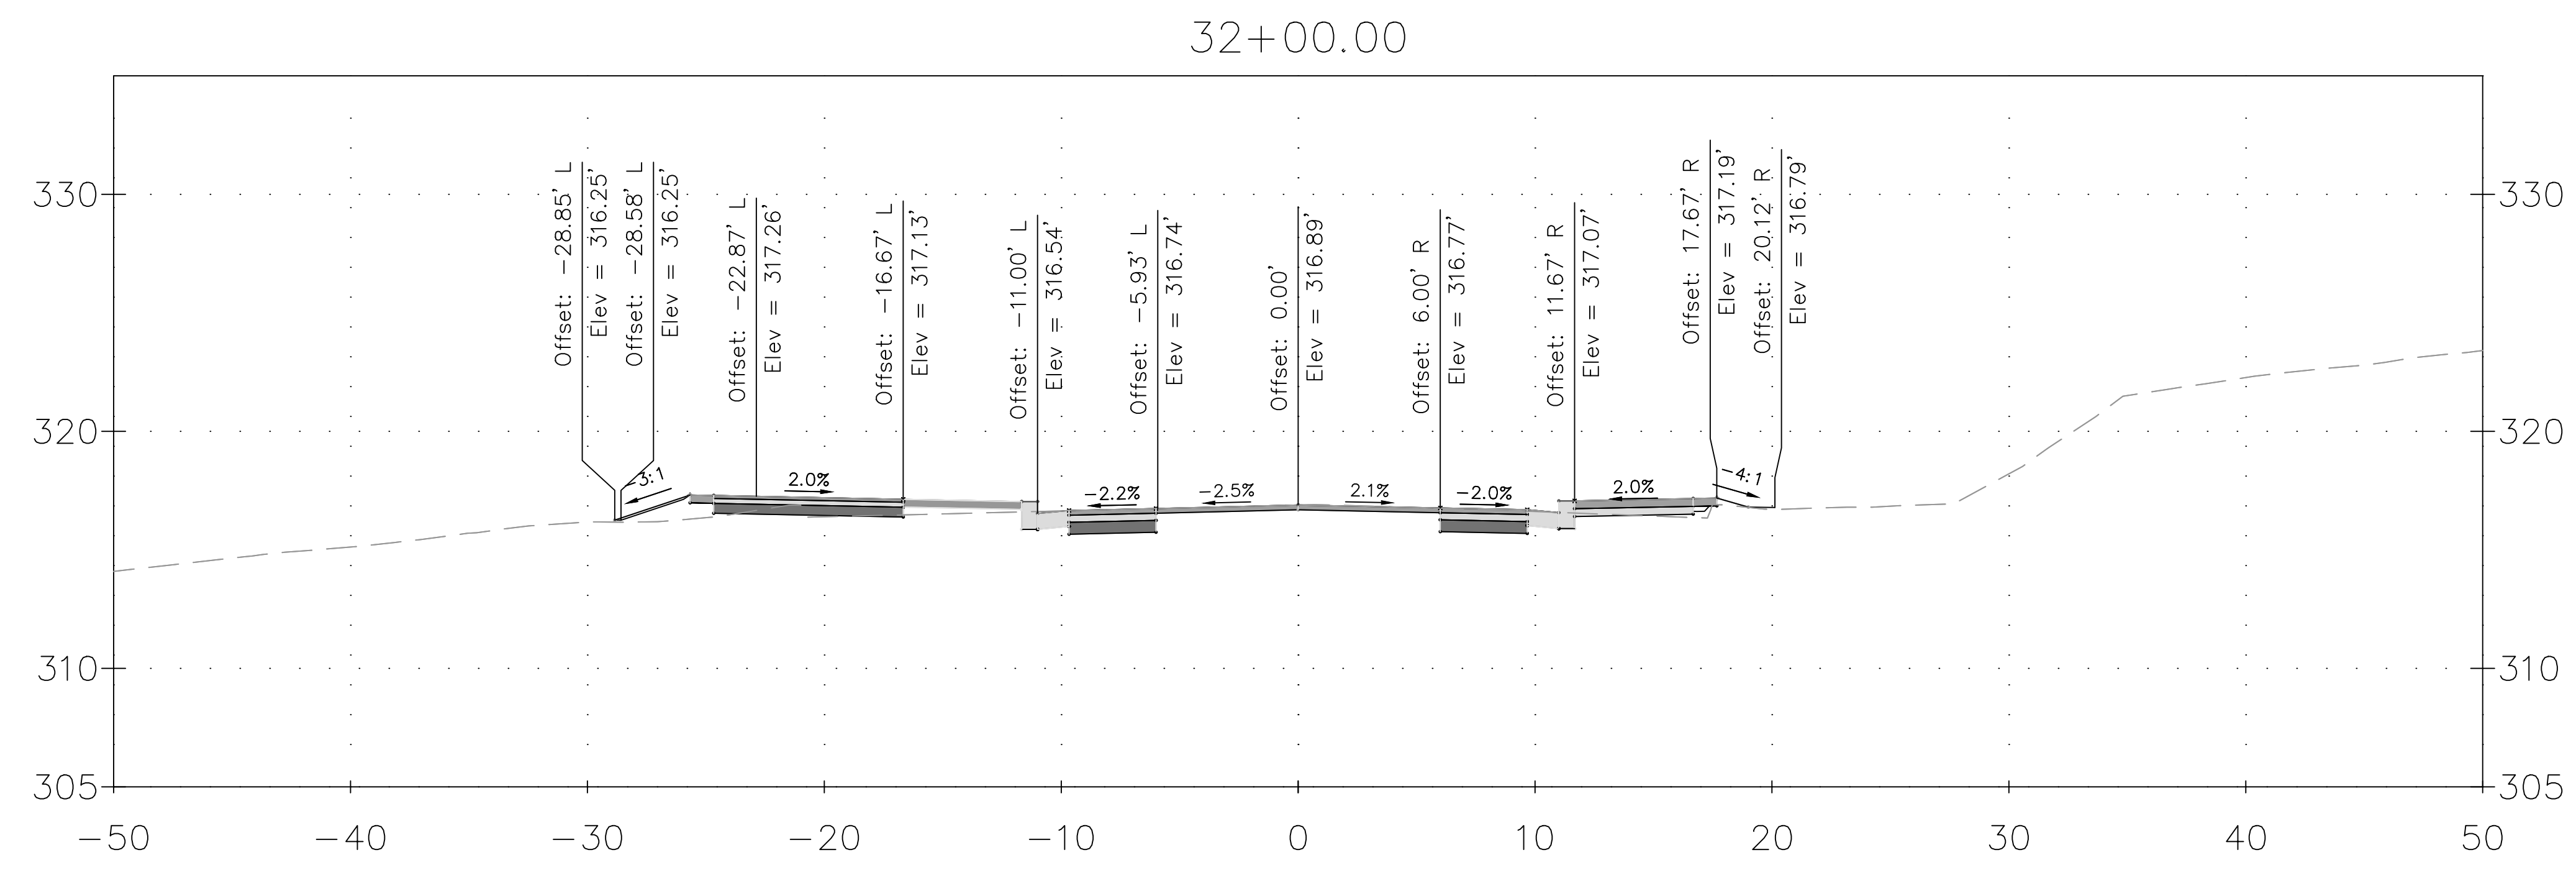



DRAFT NOT FOR CONSTRUCTION		MONTGOMERY COUNTY DEPARTMENT OF TRANSPORTATION GAITHERSBURG, MARYLAND				XS-32 DRIVEWAY CROSS SECTION DALE DRIVE SHARED USE PATH SCALE: 1"=5' DATE: DECEMBER 2023
		RECOMMENDED FOR APPROVAL Chief, Design Section APPROVED _____ Date _____ Chief, Division of Transportation Engineering APPROVED _____ Date _____ Designed by: <u>ADH</u> Drawn by: <u>TRS</u> Checked by: <u>JJR</u>				
NO.	REVISION	DATE	BY			CIP No. : <u>502109</u> SHEET <u>151</u> of <u>201</u>

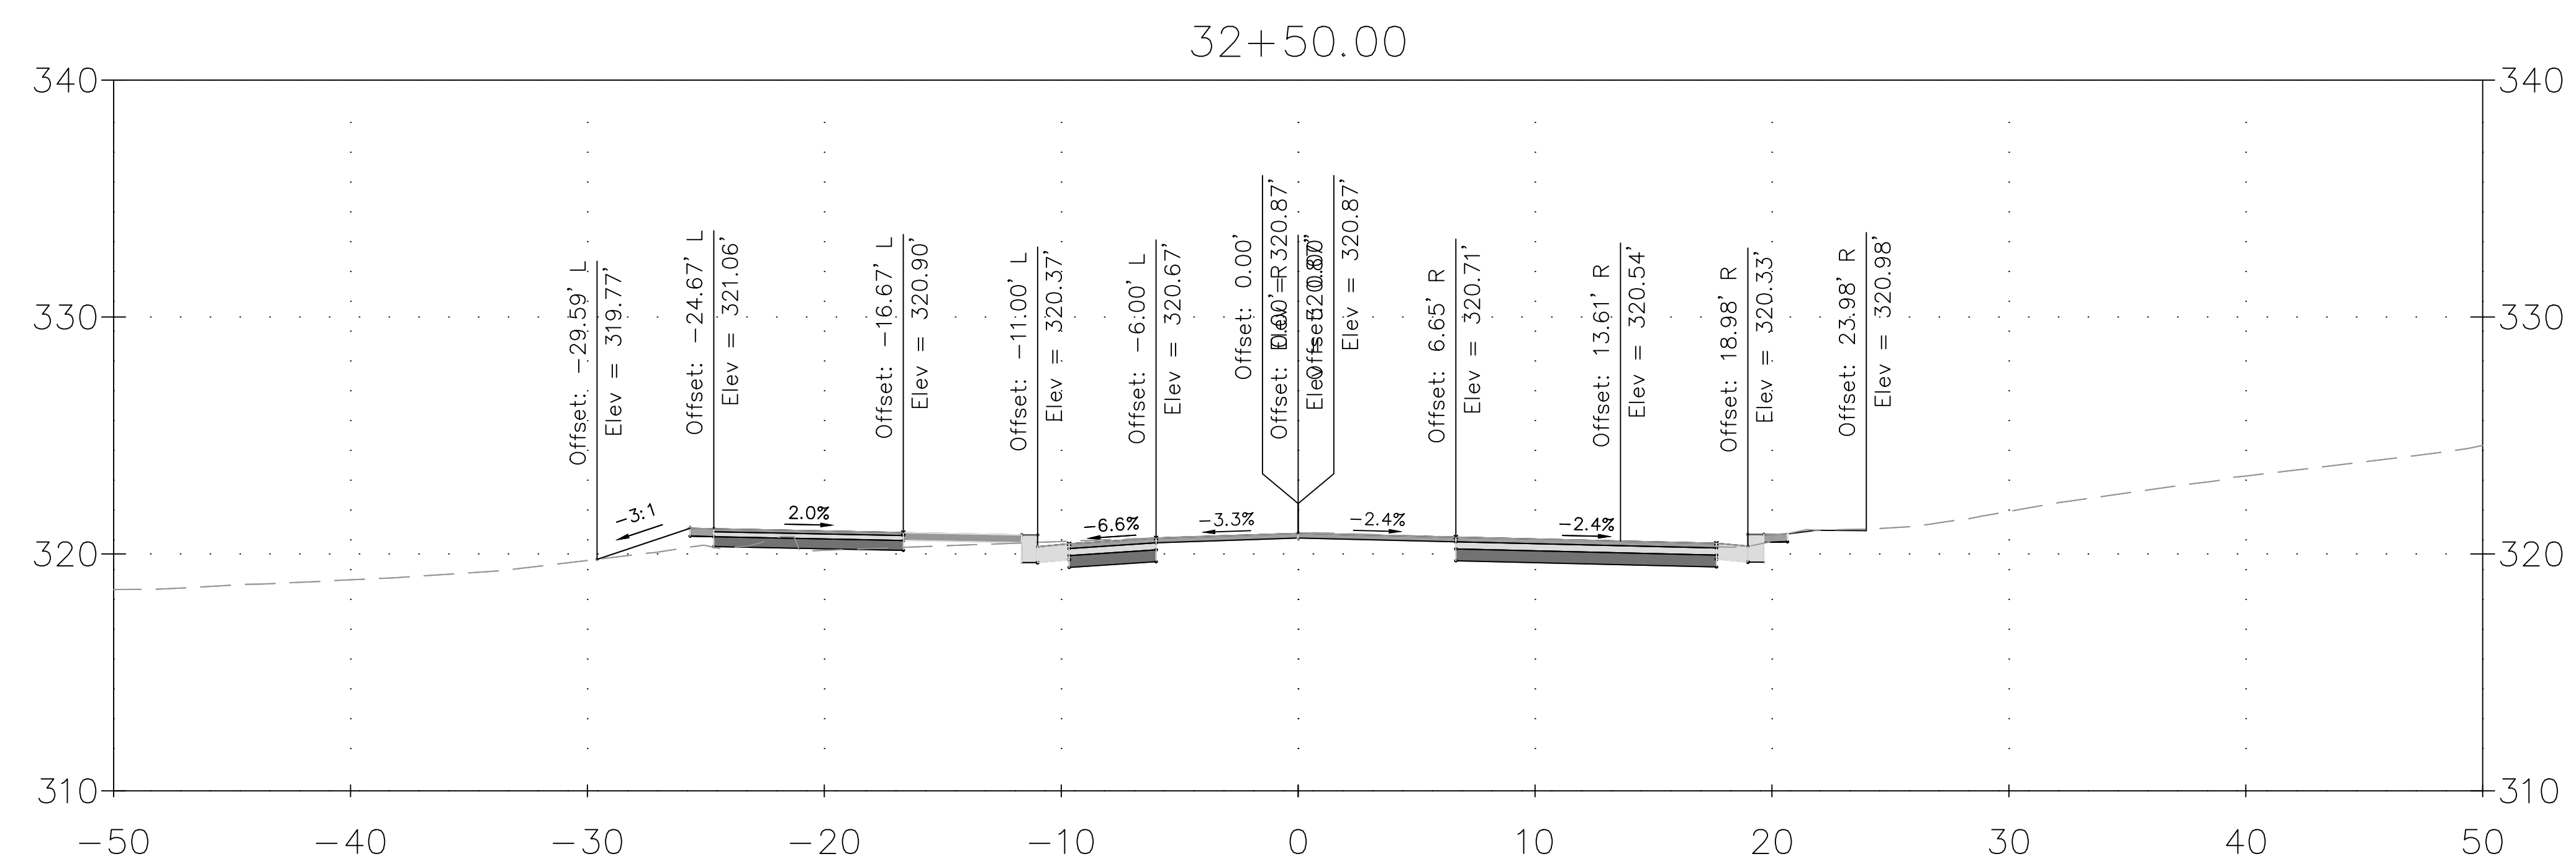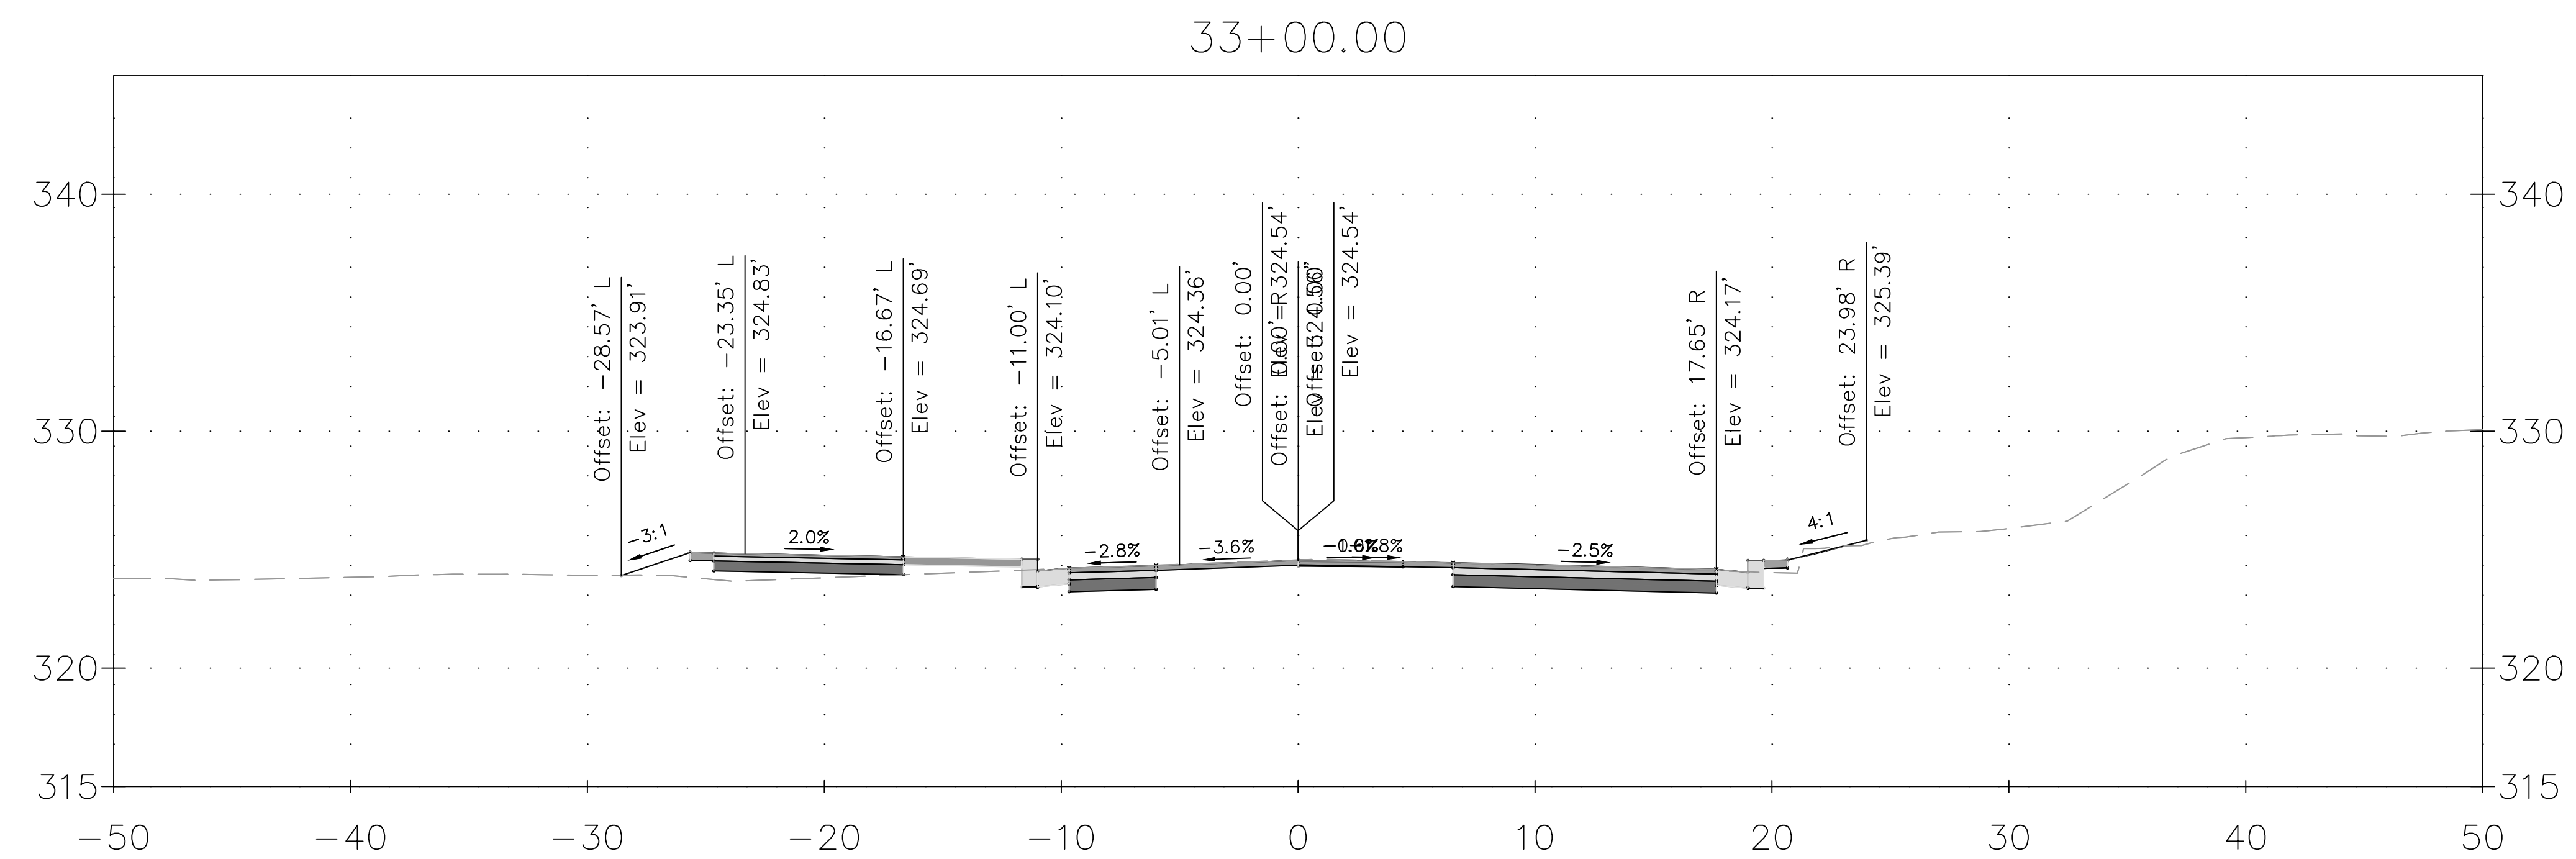



DRAFT NOT FOR CONSTRUCTION						MONTGOMERY COUNTY DEPARTMENT OF TRANSPORTATION GAITHERSBURG, MARYLAND	
						RECOMMENDED FOR APPROVAL	
						Chief, Design Section APPROVED	Date
						Chief, Division of Transportation Engineering	Date
						Designed by: <u>ADH</u>	Drawn by: <u>JJR</u>
						Checked by: <u>JJR</u>	
						CIP No. : <u>502109</u>	SHEET <u>152</u> of <u>201</u>
						DATE: DECEMBER 2023	

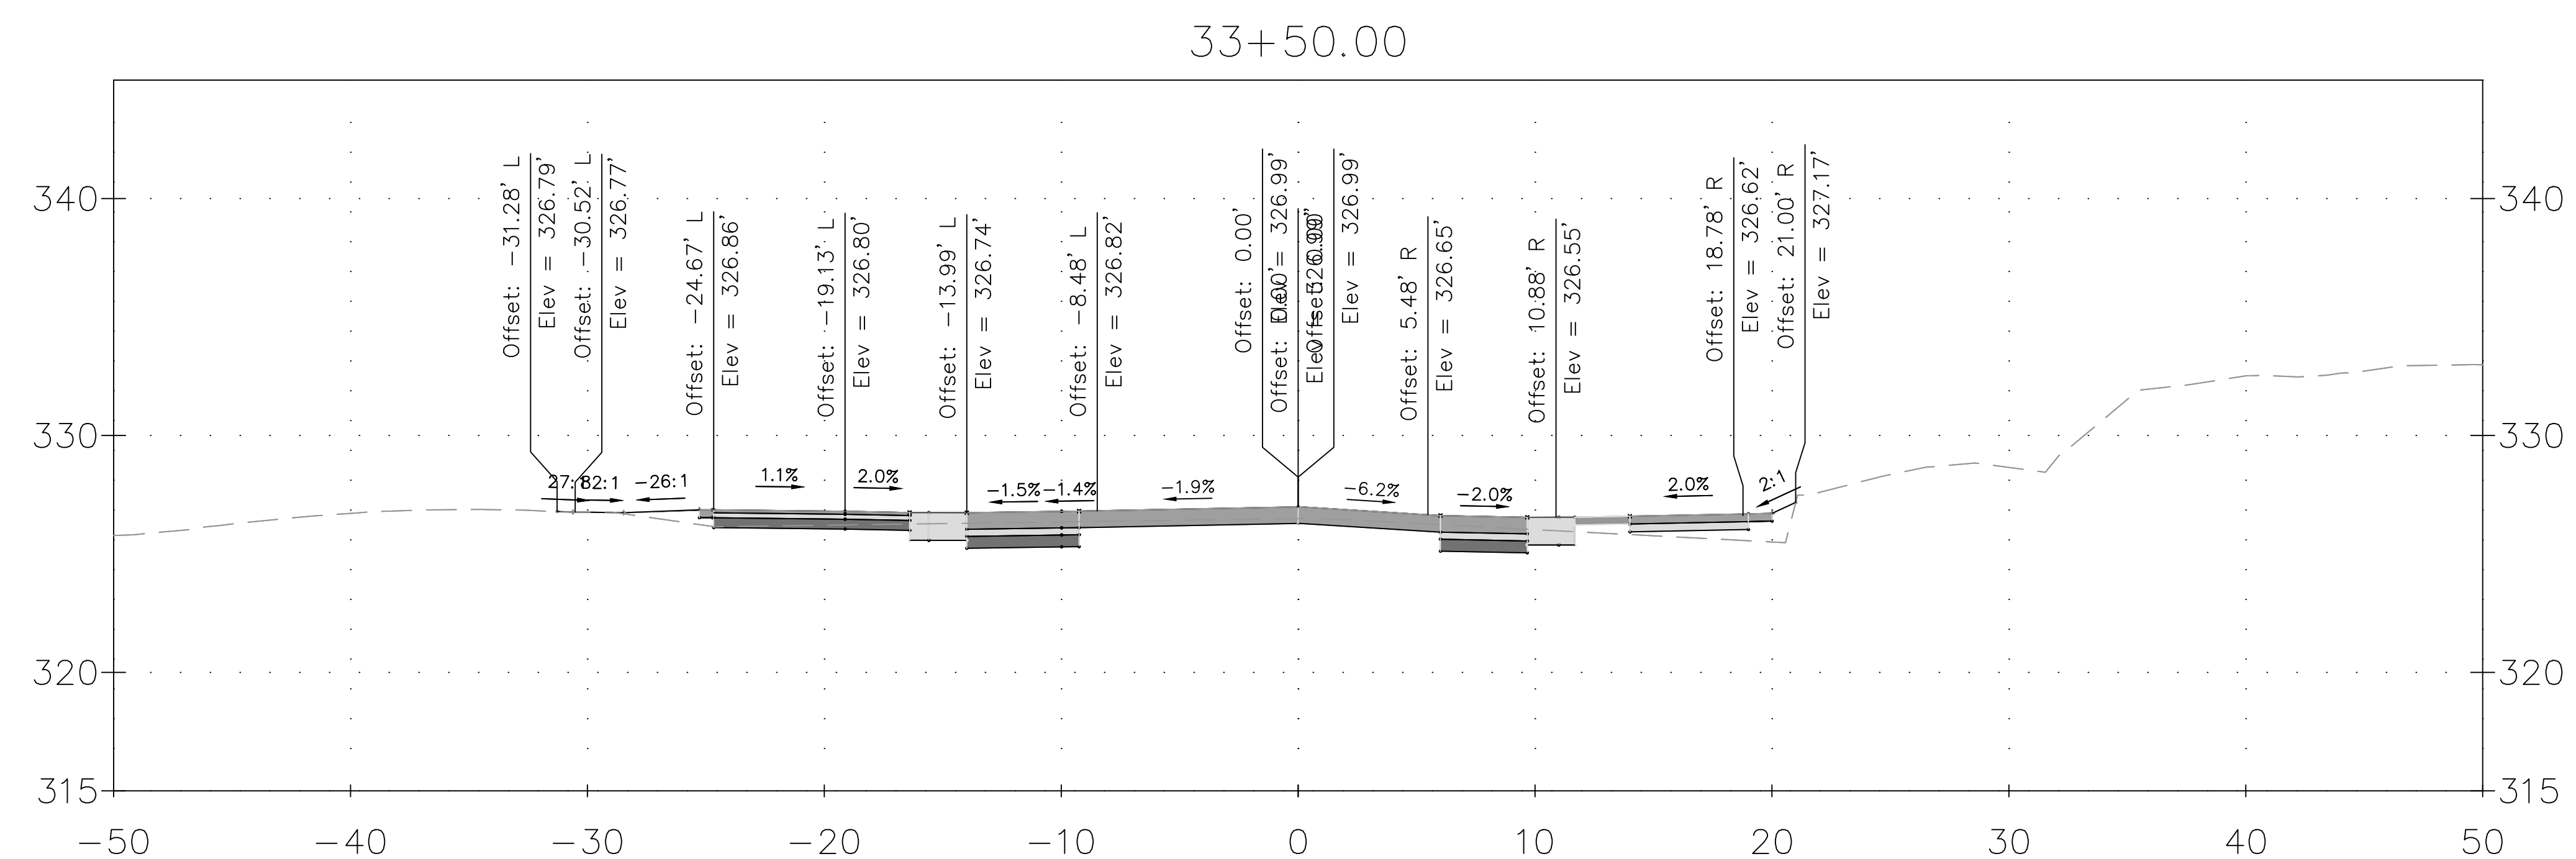



DRAFT NOT FOR CONSTRUCTION 						MONTGOMERY COUNTY DEPARTMENT OF TRANSPORTATION GAITHERSBURG, MARYLAND	XS-34 CROSS SECTION
						RECOMMENDED FOR APPROVAL Chief, Design Section APPROVED Date Chief, Division of Transportation Engineering Date	DALE DRIVE SHARED USE PATH  SCALE: 1"=5'
NO.	REVISION	DATE	RY			Designed by: <u>ADH</u> Drawn by: <u>TRS</u> Checked by: <u>JJR</u>	CIP No.: <u>502109</u> SHEET <u>153</u> of <u>201</u>

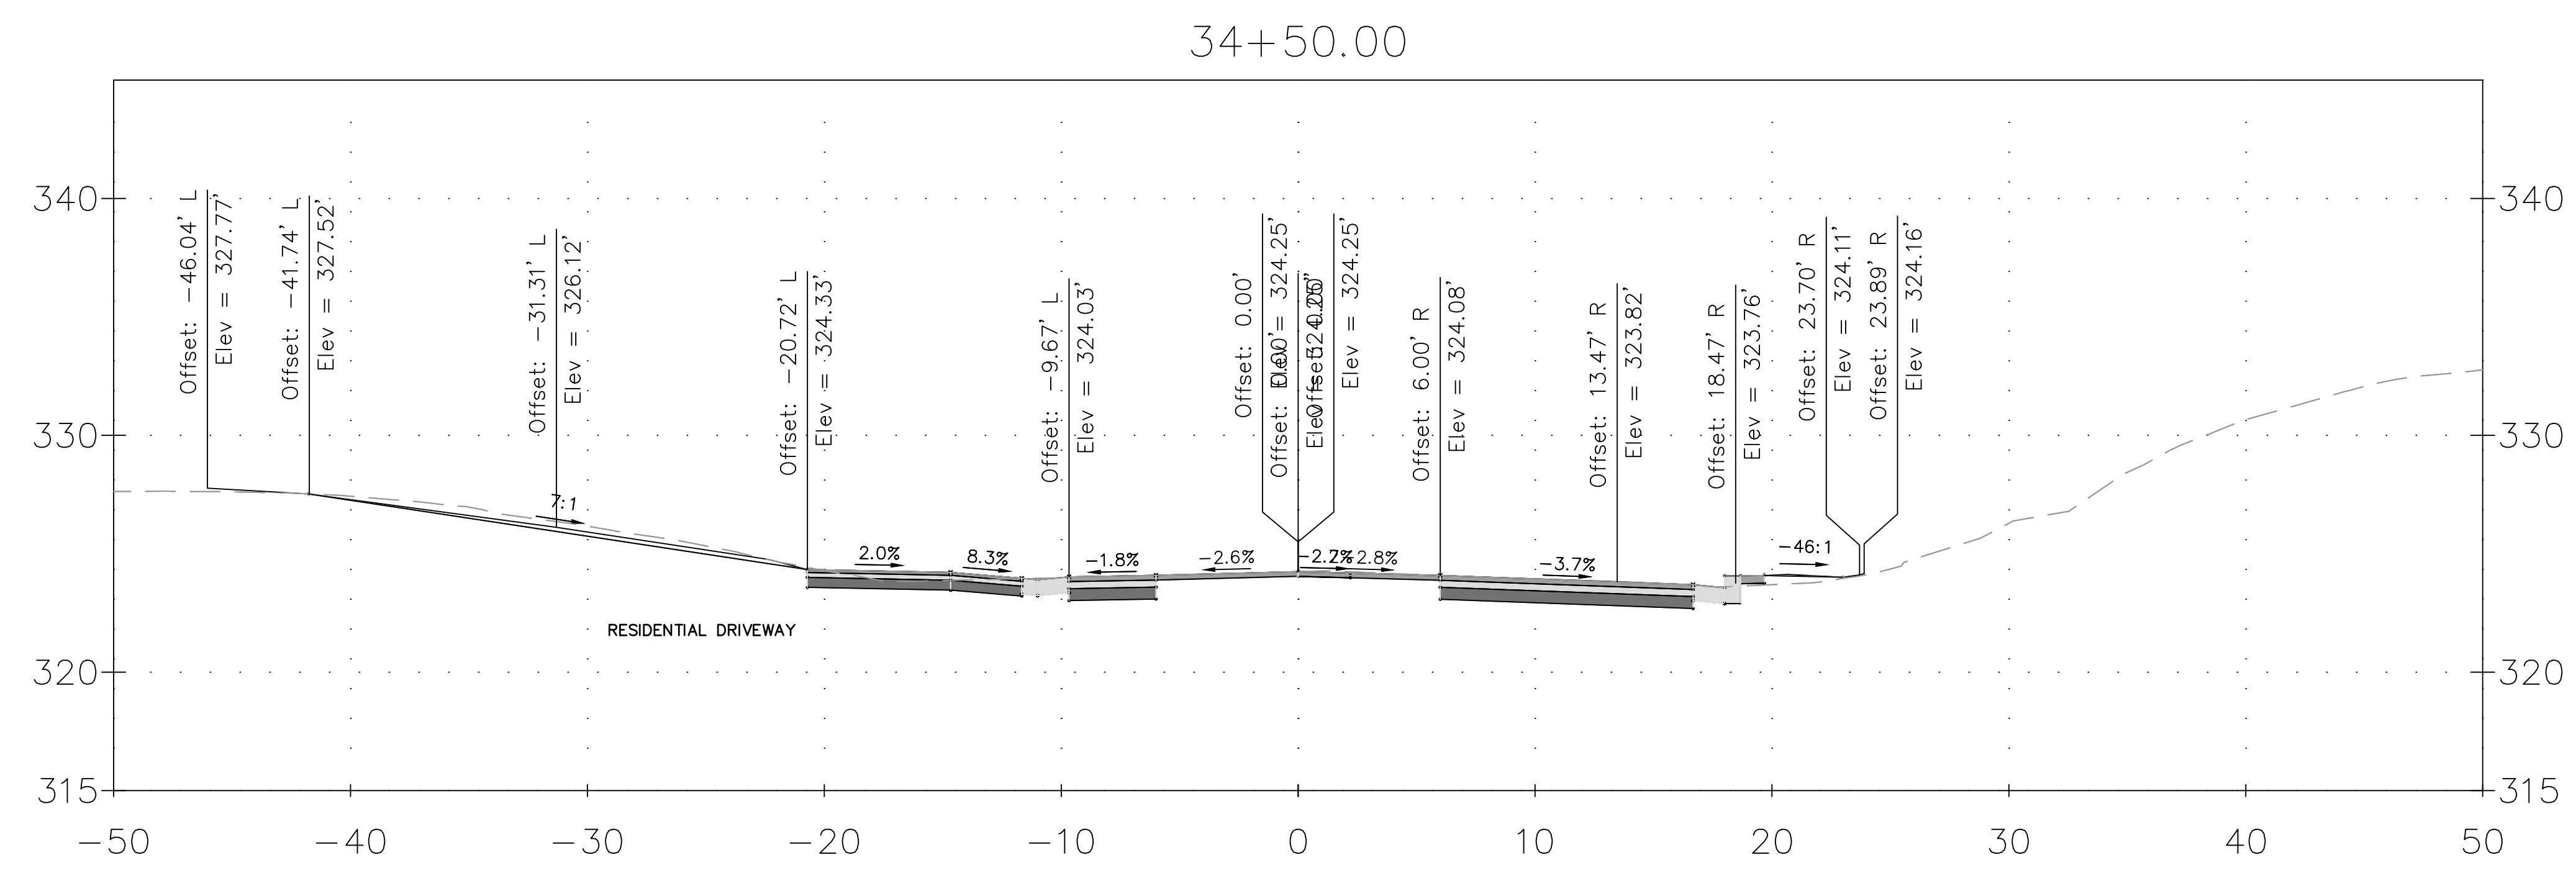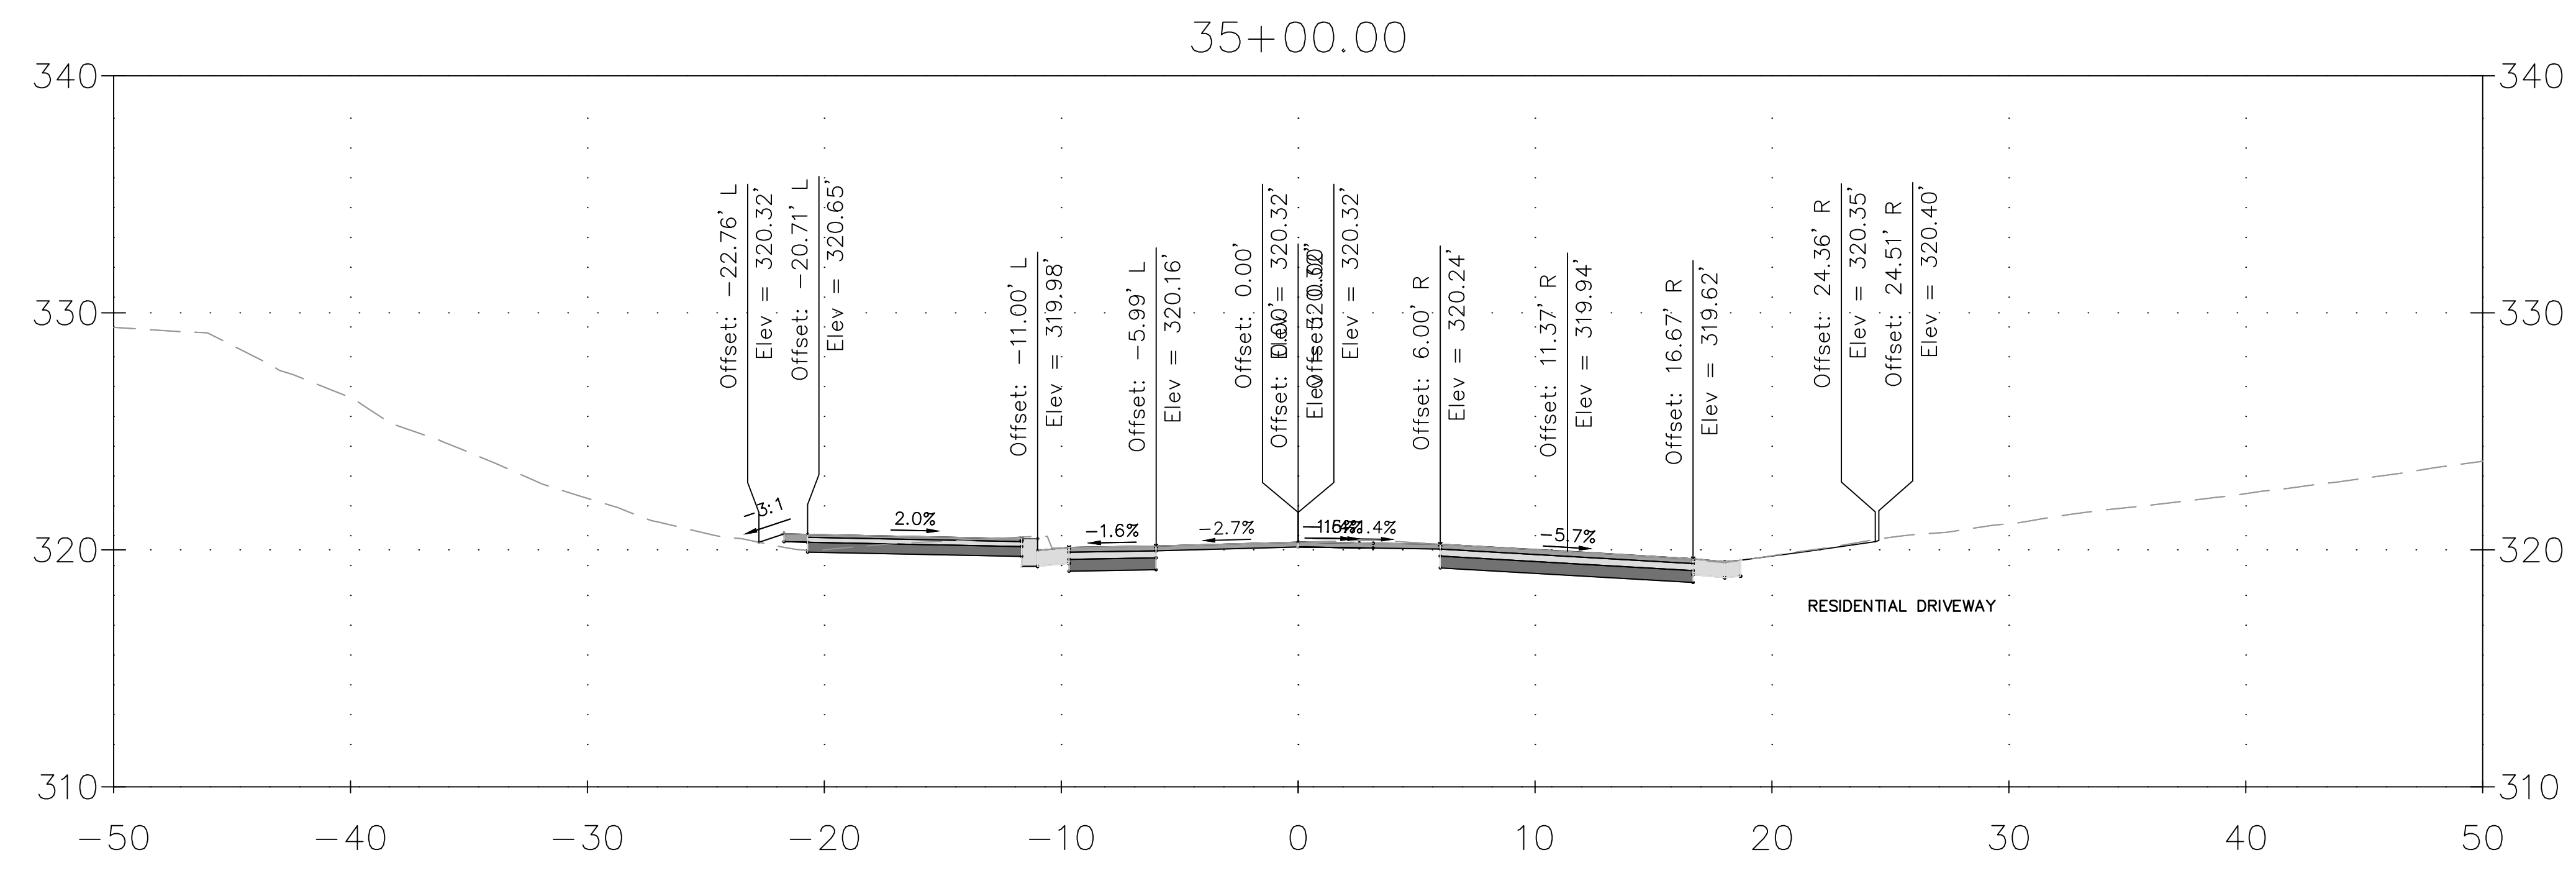



DRAFT NOT FOR CONSTRUCTION		MONTGOMERY COUNTY DEPARTMENT OF TRANSPORTATION GAITHERSBURG, MARYLAND				XS-35 CROSS SECTION DALE DRIVE SHARED USE PATH
		RECOMMENDED FOR APPROVAL				
		Chief, Design Section APPROVED		Date		
		Chief, Division of Transportation Engineering		Date		
Designed by: <u>ADH</u>		Drawn by: <u>TRS</u>		Checked by: <u>JJR</u>		
NO.	REVISION	DATE	BY	CIP No. : <u>502109</u>		
				SHEET <u>154</u> of <u>201</u>		

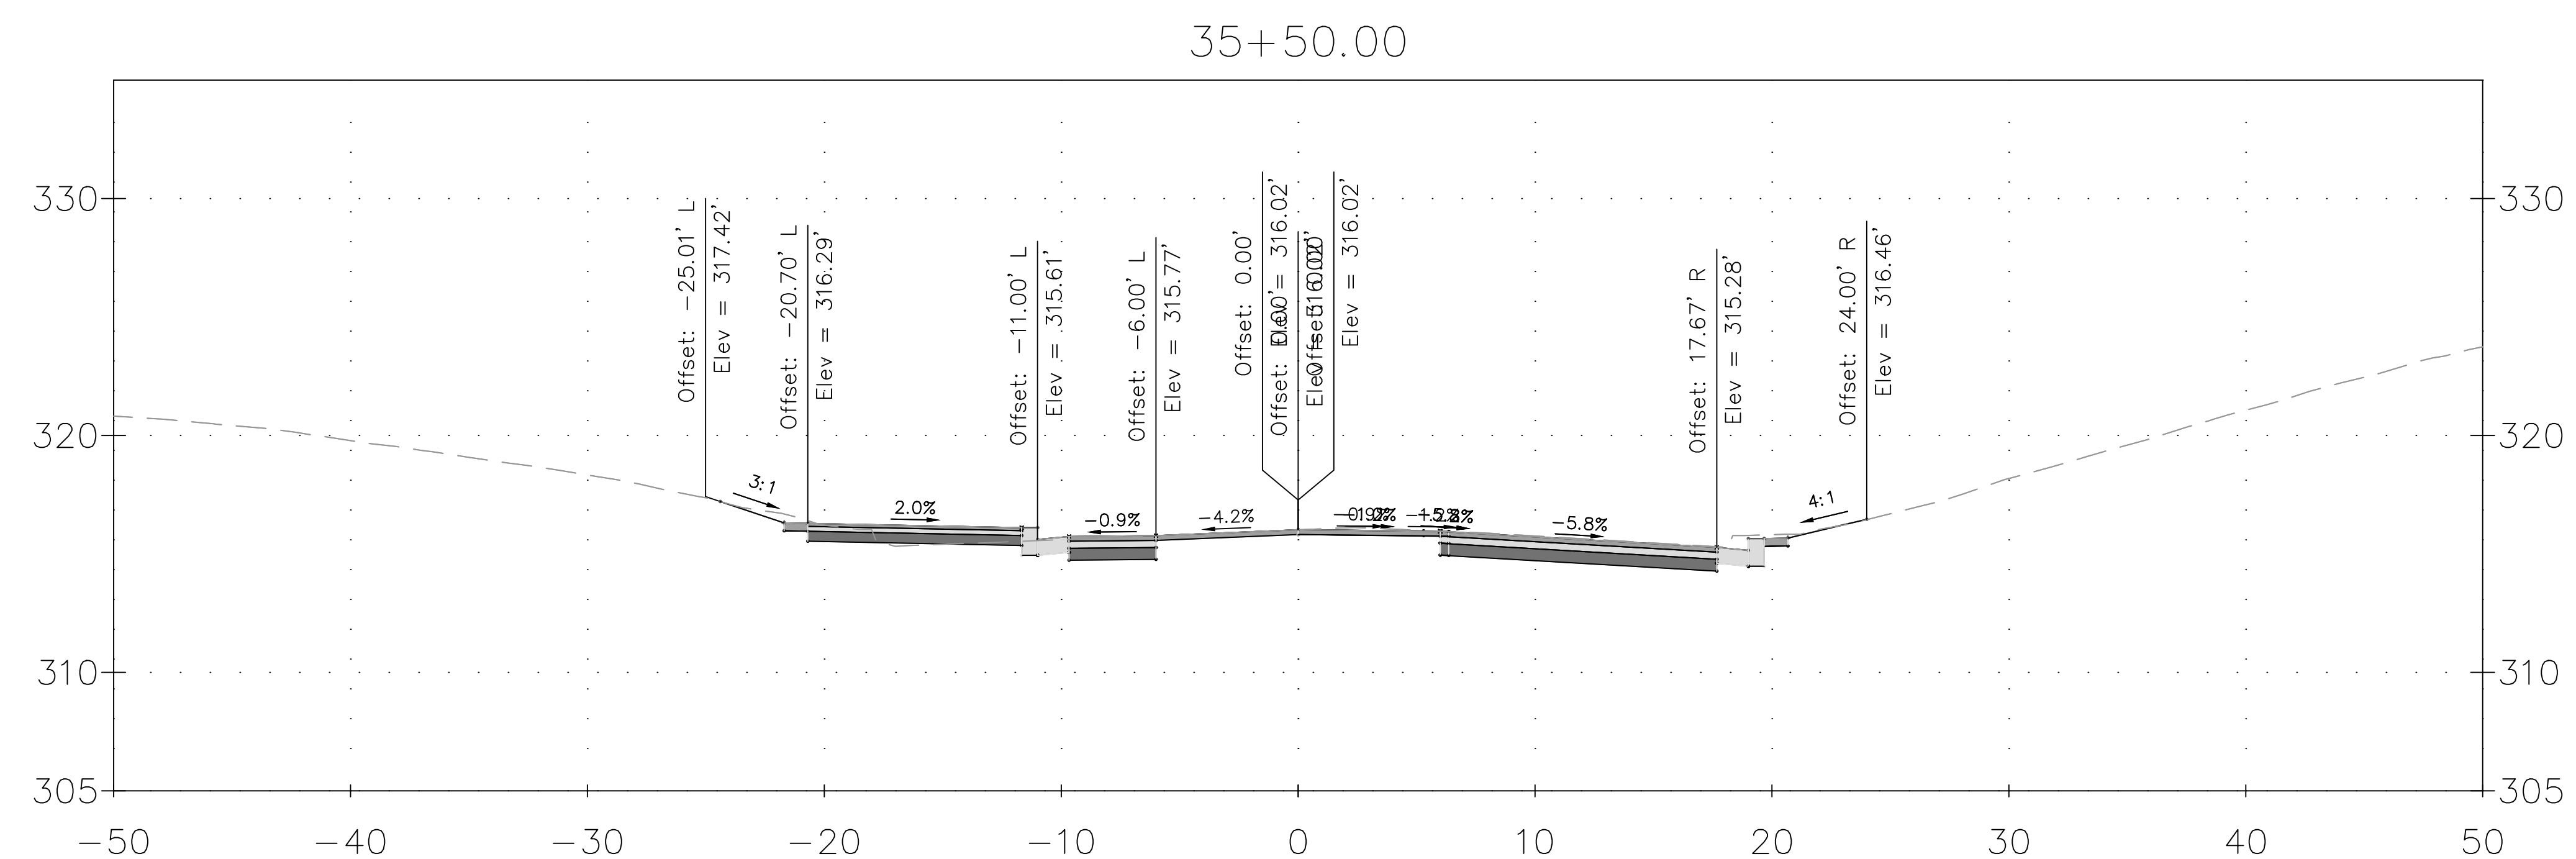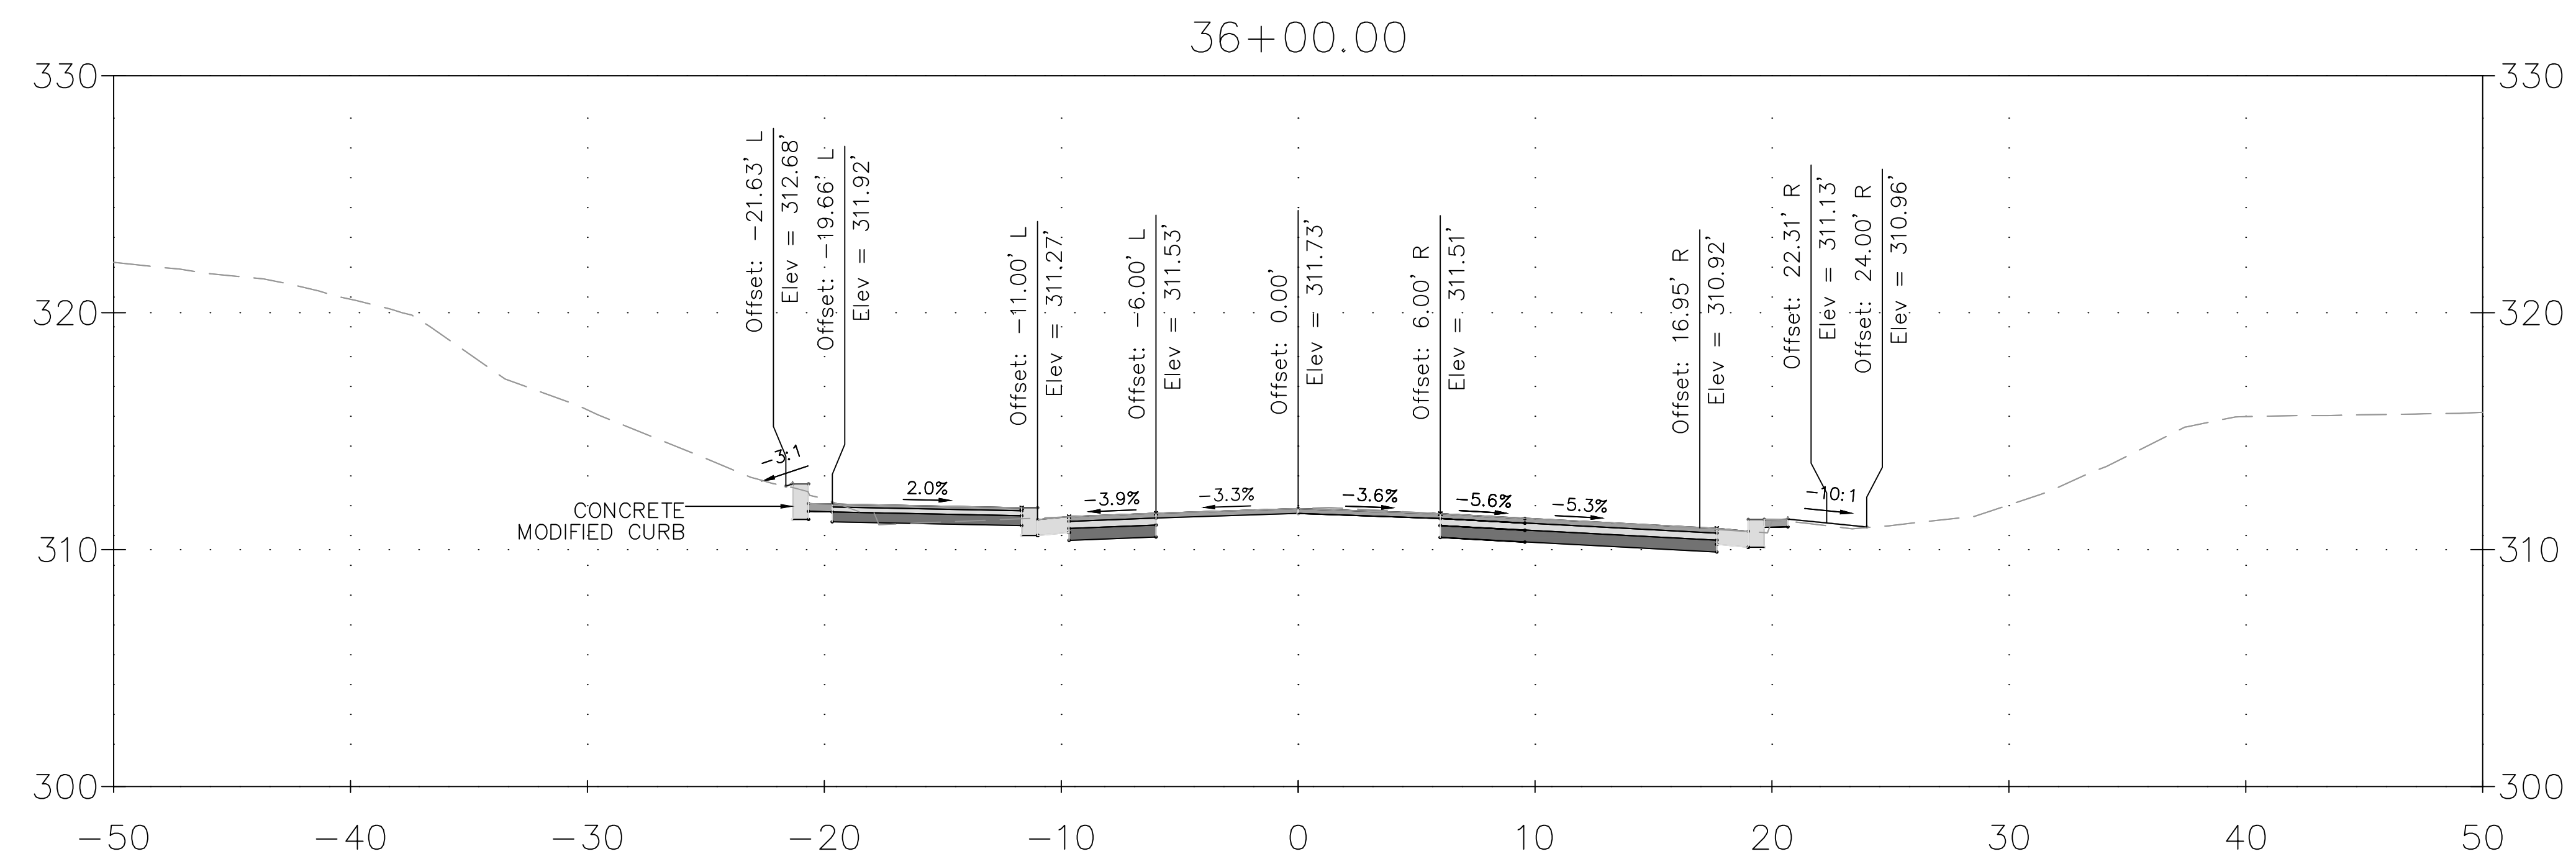



DRAFT NOT FOR CONSTRUCTION		MONTGOMERY COUNTY DEPARTMENT OF TRANSPORTATION GAITHERSBURG, MARYLAND				XS-36 CROSS SECTION DALE DRIVE SHARED USE PATH
		RECOMMENDED FOR APPROVAL				
		Chief, Design Section		Date		
		APPROVED				
		Chief, Division of Transportation Engineering		Date		
		Designed by: <u>ADH</u>		Drawn by: <u>TRS</u> Checked by: <u>JJR</u>		
NO.	REVISION	DATE	BY	CIP No. : <u>502109</u>		
				SHEET <u>155</u> of <u>201</u>		

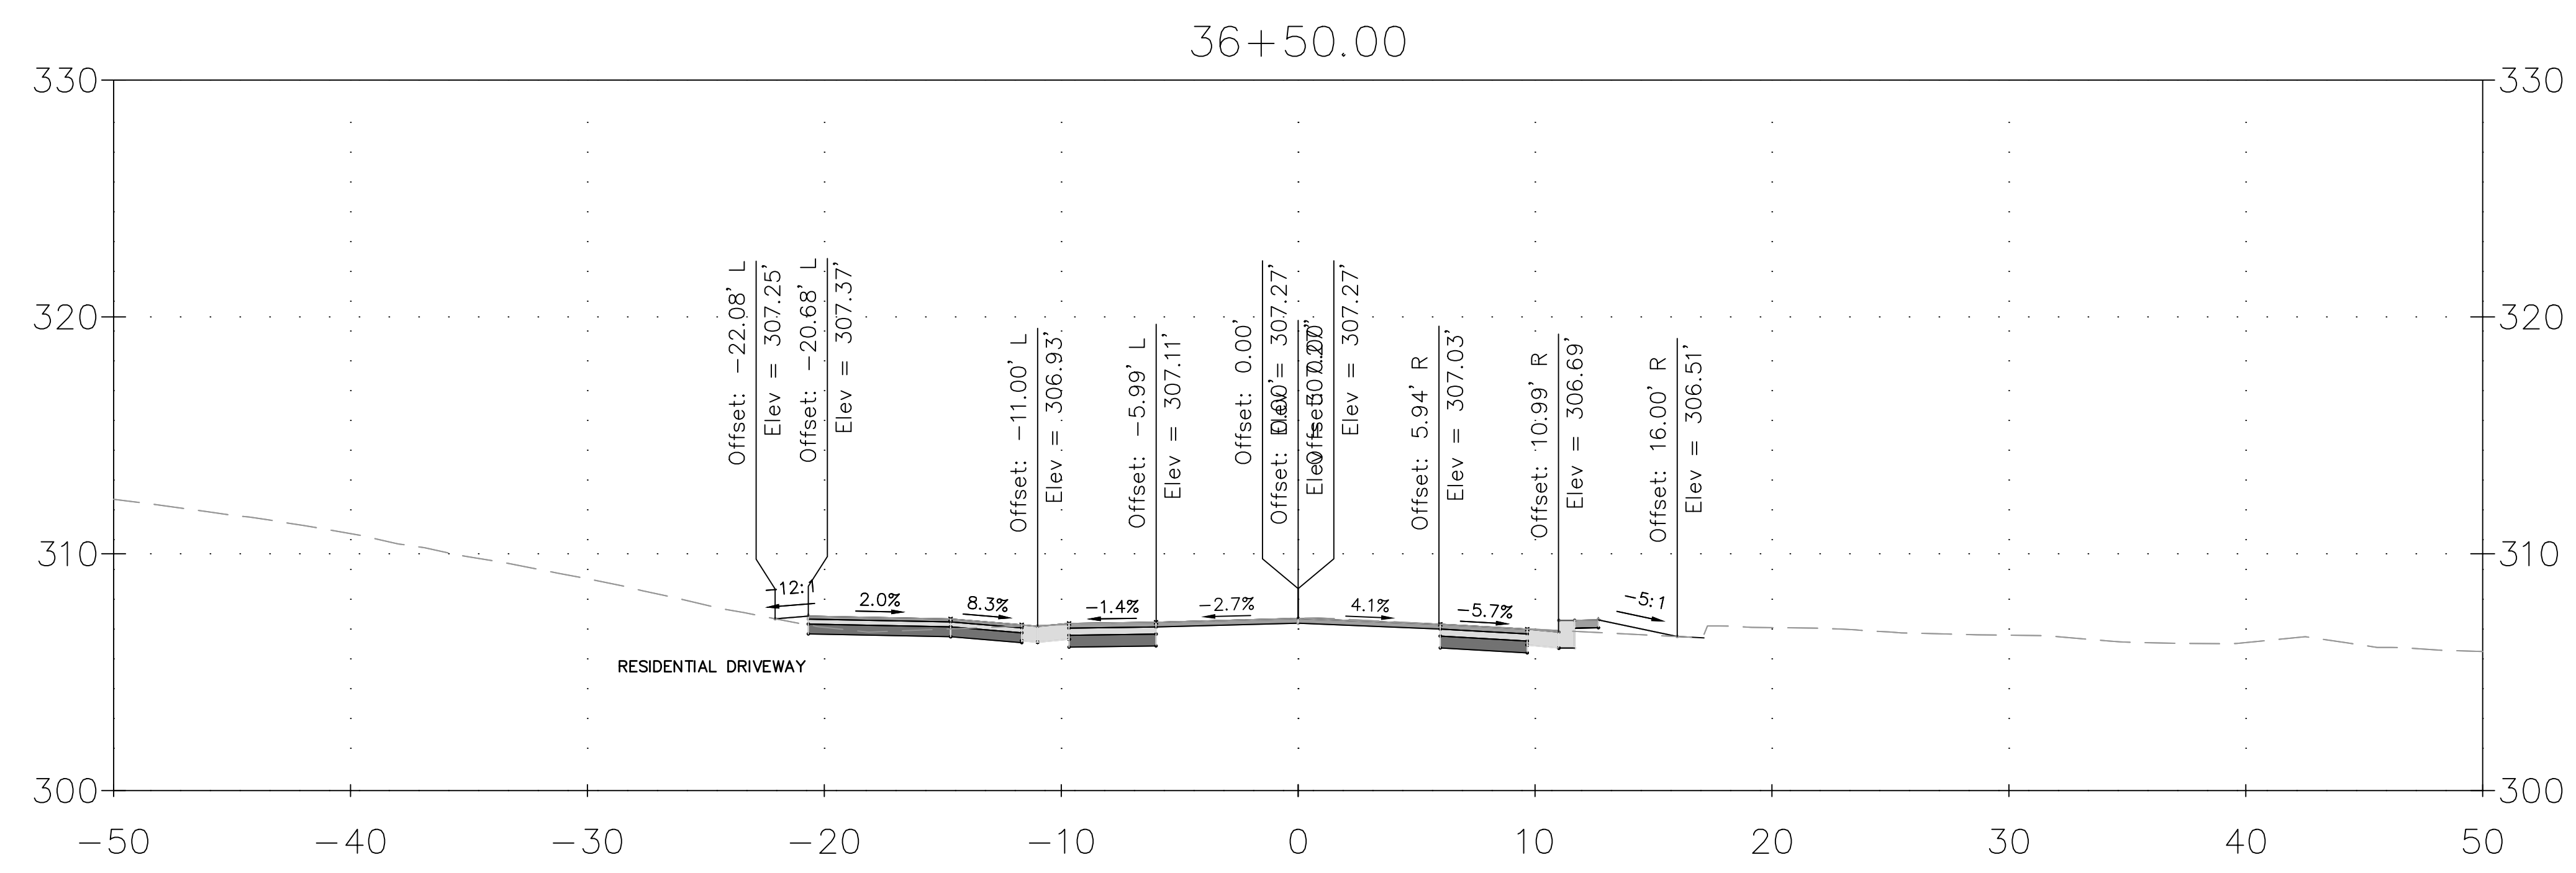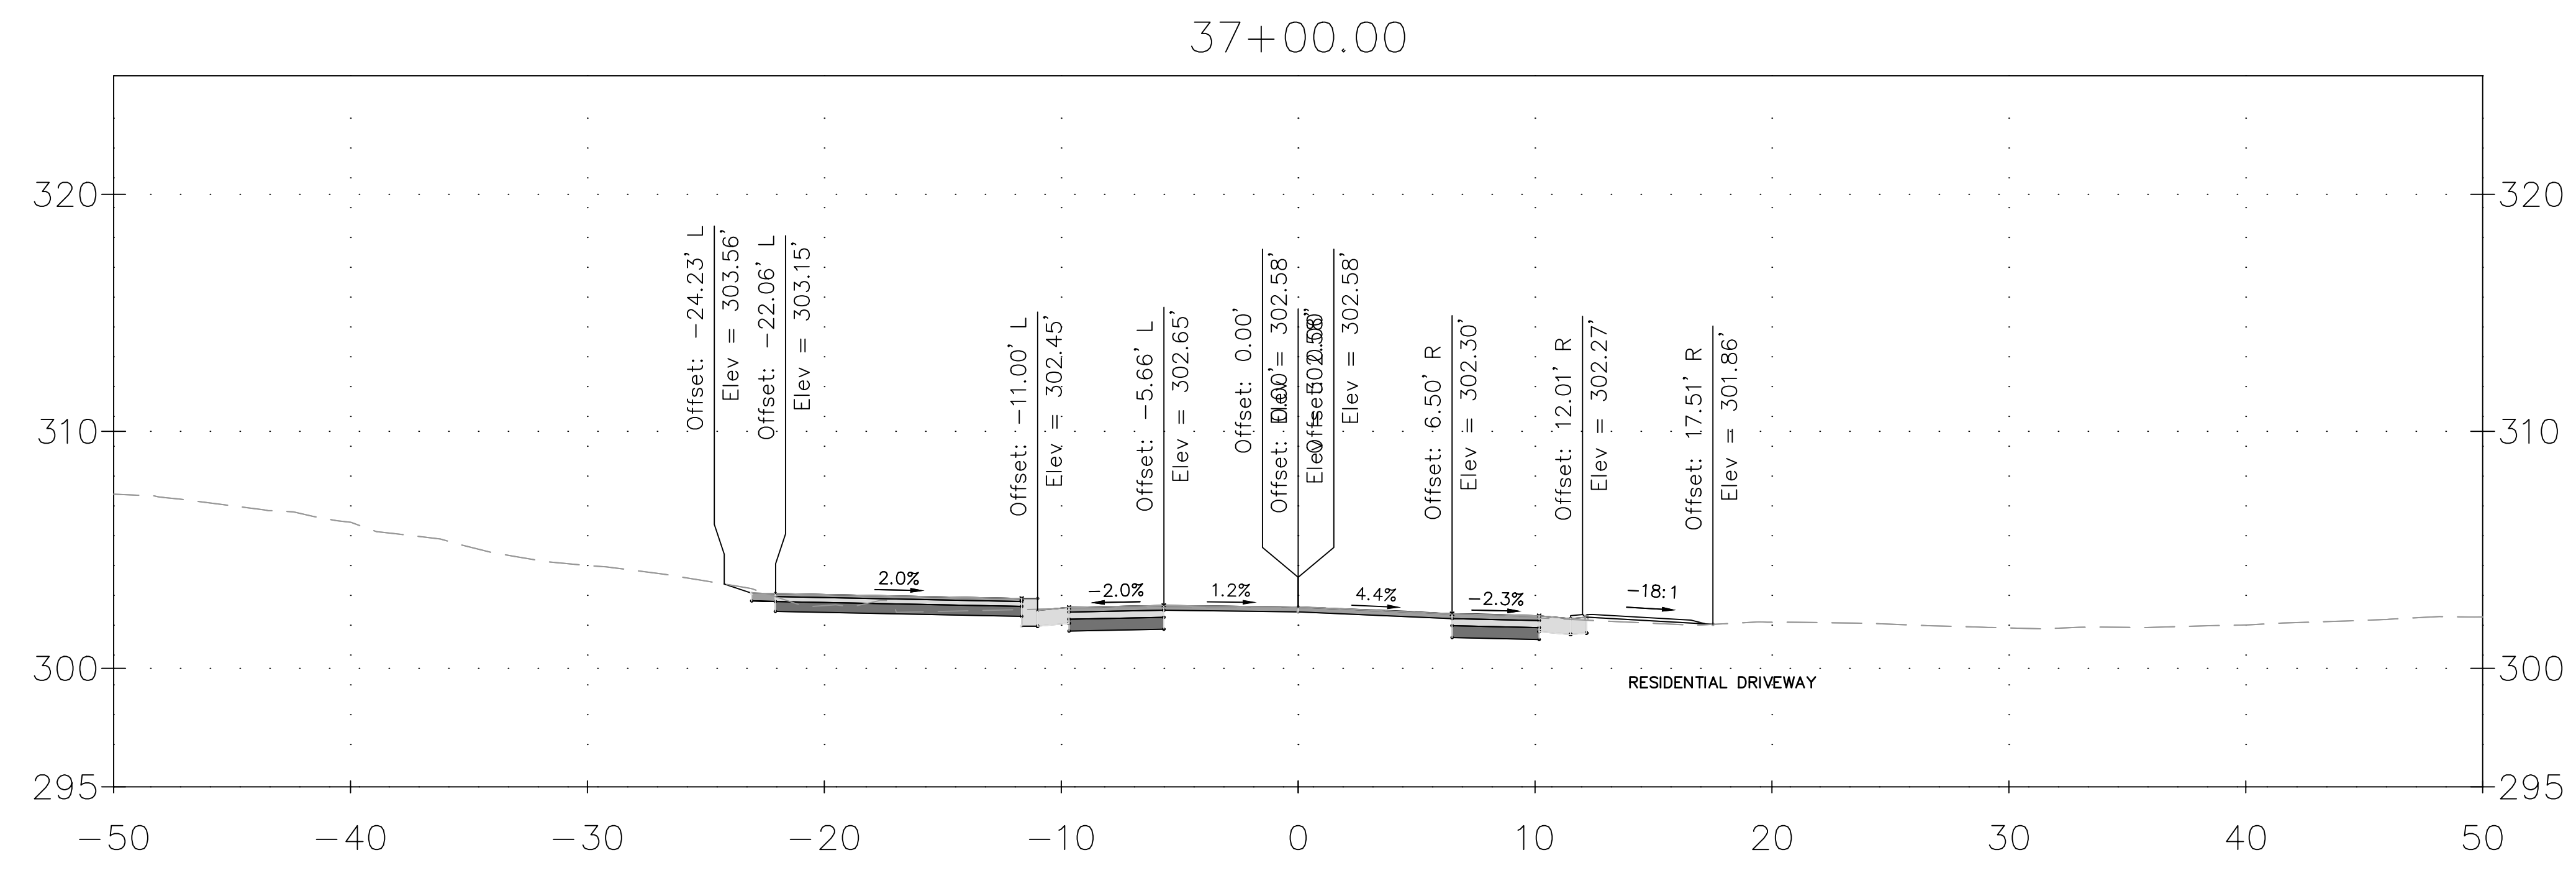


DRAFT NOT FOR CONSTRUCTION						MONTGOMERY COUNTY DEPARTMENT OF TRANSPORTATION GAITHERSBURG, MARYLAND		XS-37 CROSS SECTION DALE DRIVE SHARED USE PATH		
						RECOMMENDED FOR APPROVAL				
						Chief, Design Section APPROVED	Date	 SCALE: 1"=5'	DATE: DECEMBER 2023	
						Chief, Division of Transportation Engineering	Date			
						Designed by: <u>ADH</u>	Drawn by: <u>TRS</u>	Checked by: <u>JJR</u>	CIP No. : <u>502109</u>	SHEET <u>156</u> of <u>201</u>
NO.	REVISION	DATE	BY							

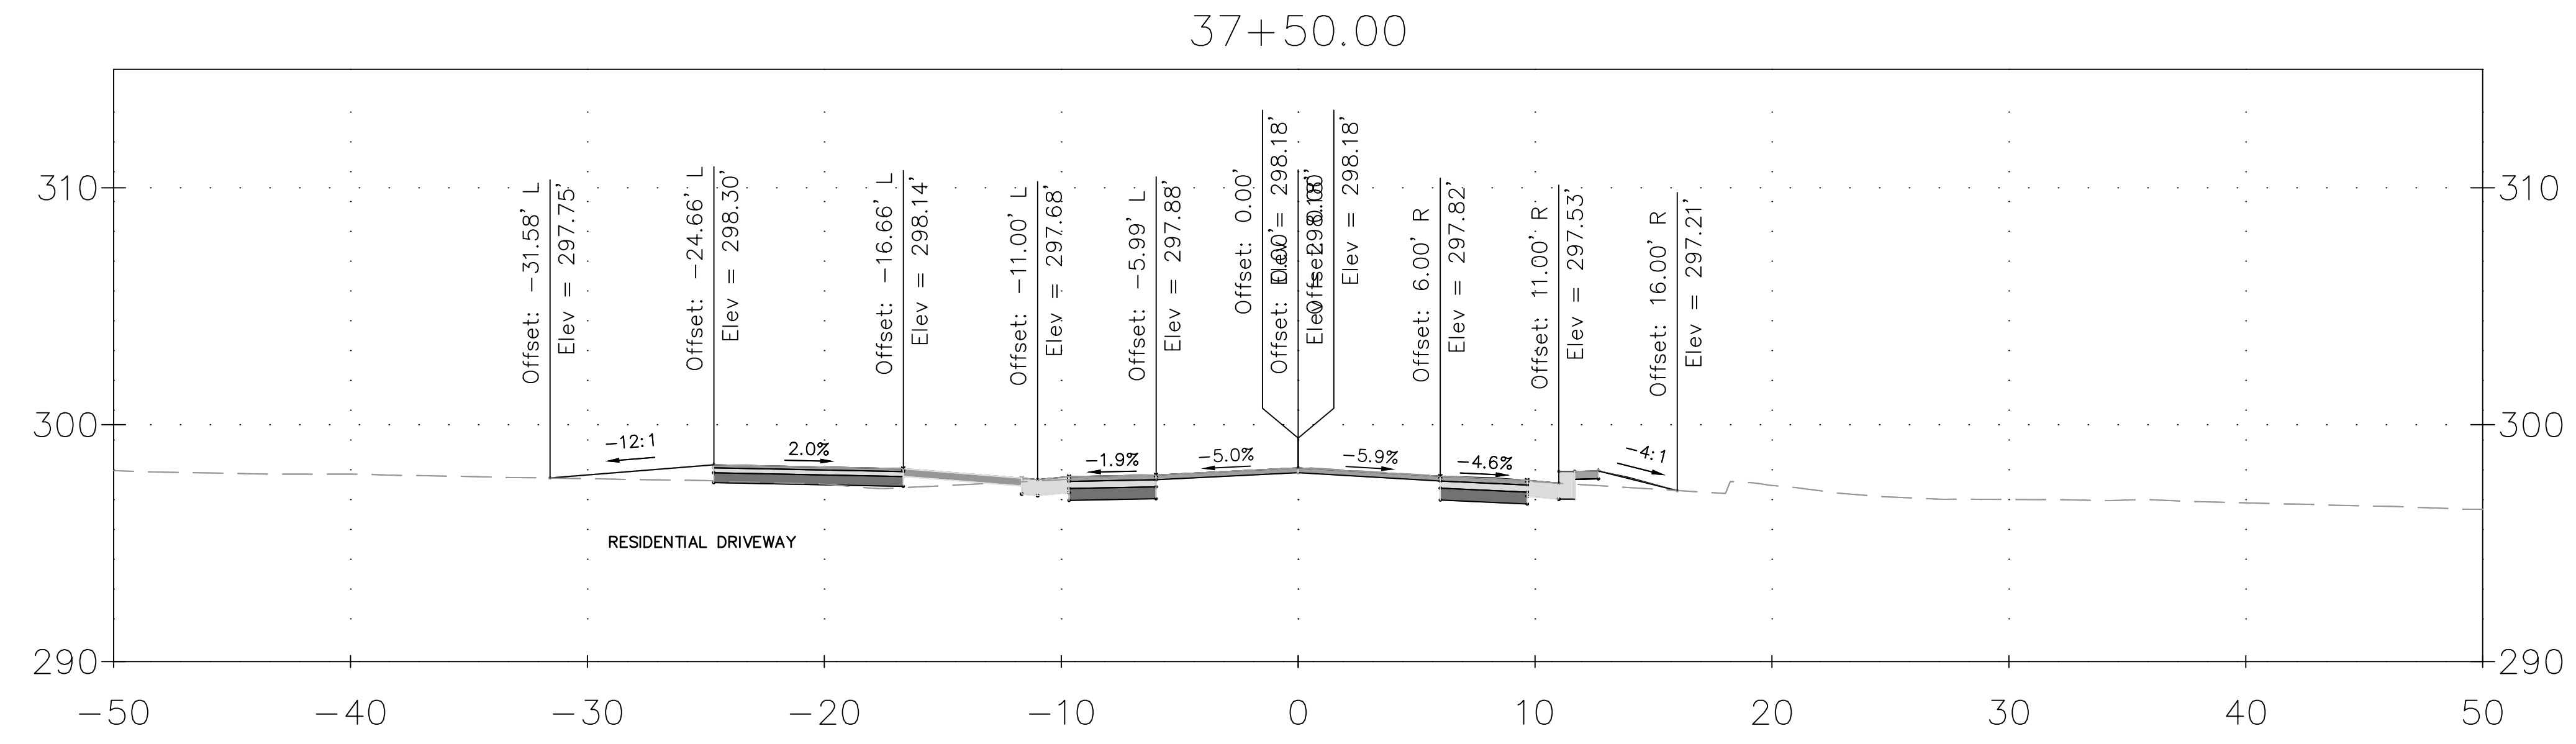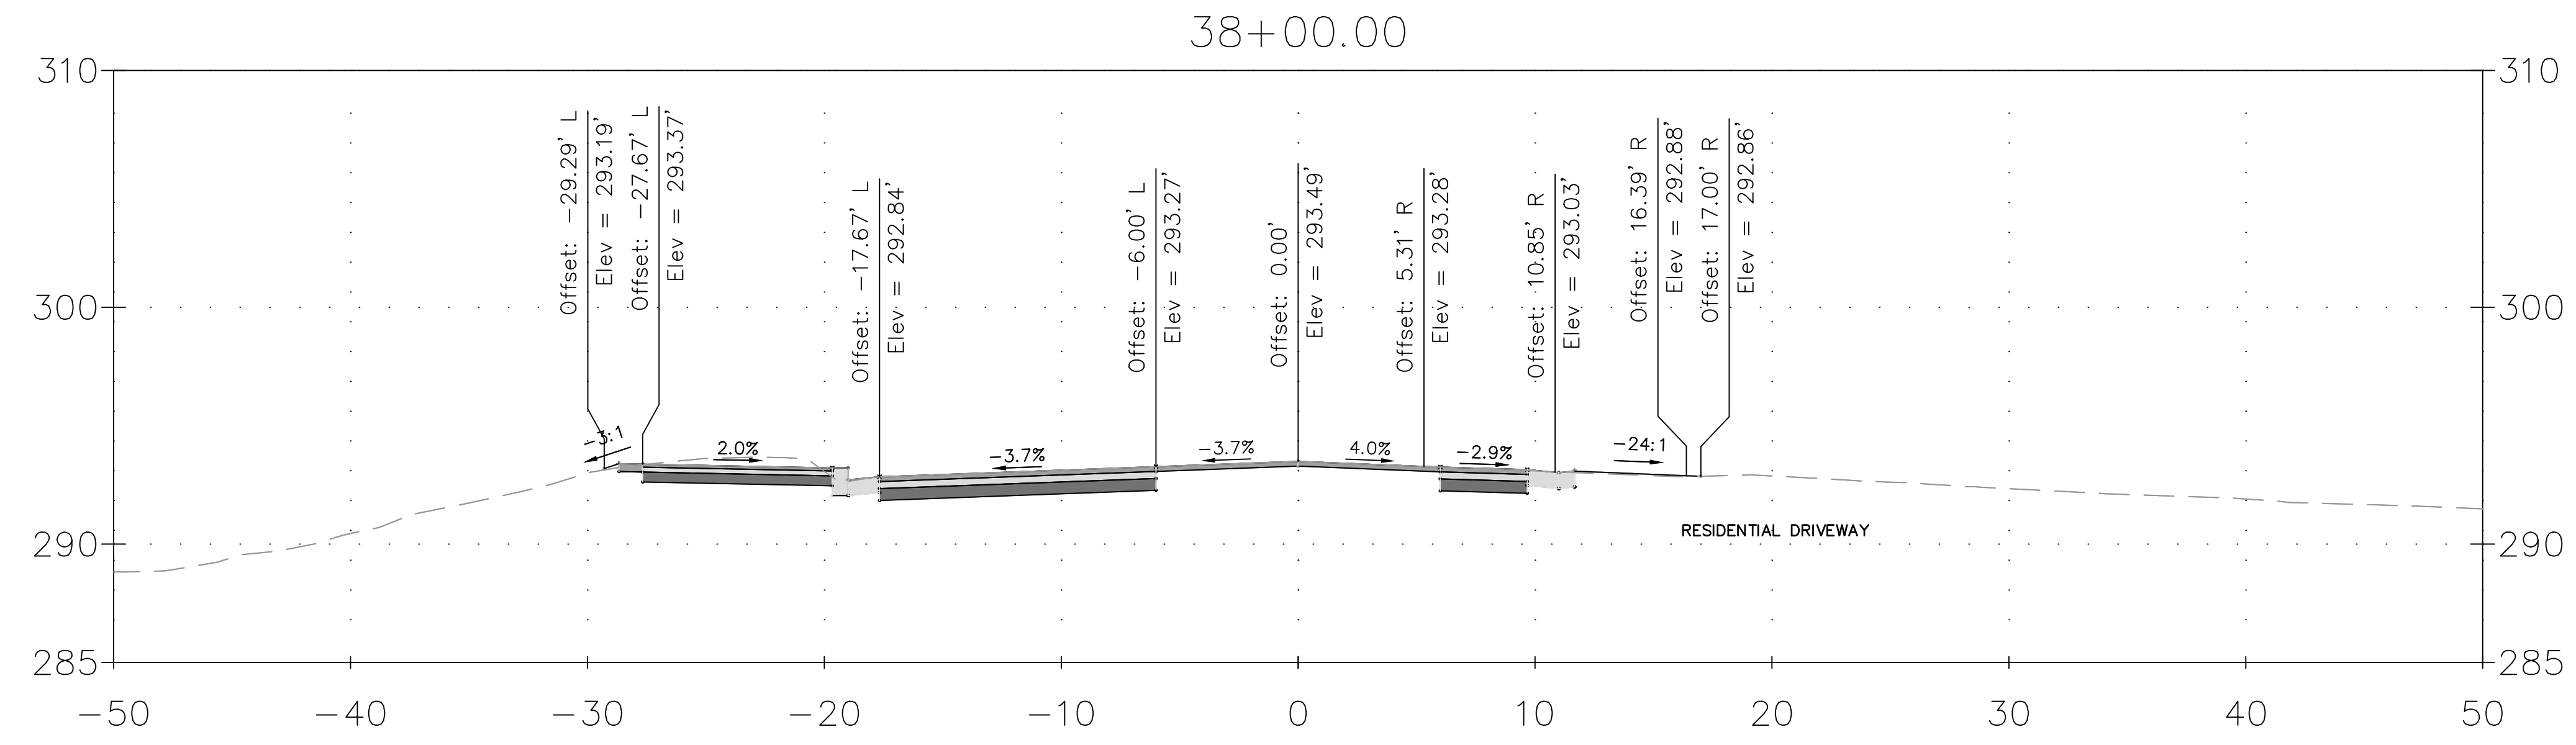

DRAFT NOT FOR CONSTRUCTION		MONTGOMERY COUNTY DEPARTMENT OF TRANSPORTATION GAITHERSBURG, MARYLAND				XS-38 CROSS SECTION DALE DRIVE SHARED USE PATH
		RECOMMENDED FOR APPROVAL				
		Chief, Design Section		Date		
		APPROVED				
		Chief, Division of Transportation Engineering		Date		
		Designed by: <u>AHD</u>		Drawn by: <u>TRS</u>		
		Checked by: <u>JJR</u>				
NO.	REVISION	DATE	BY	CIP No. : <u>502109</u>		
				SHEET <u>157</u> of <u>201</u>		
				DATE: DECEMBER 2023		

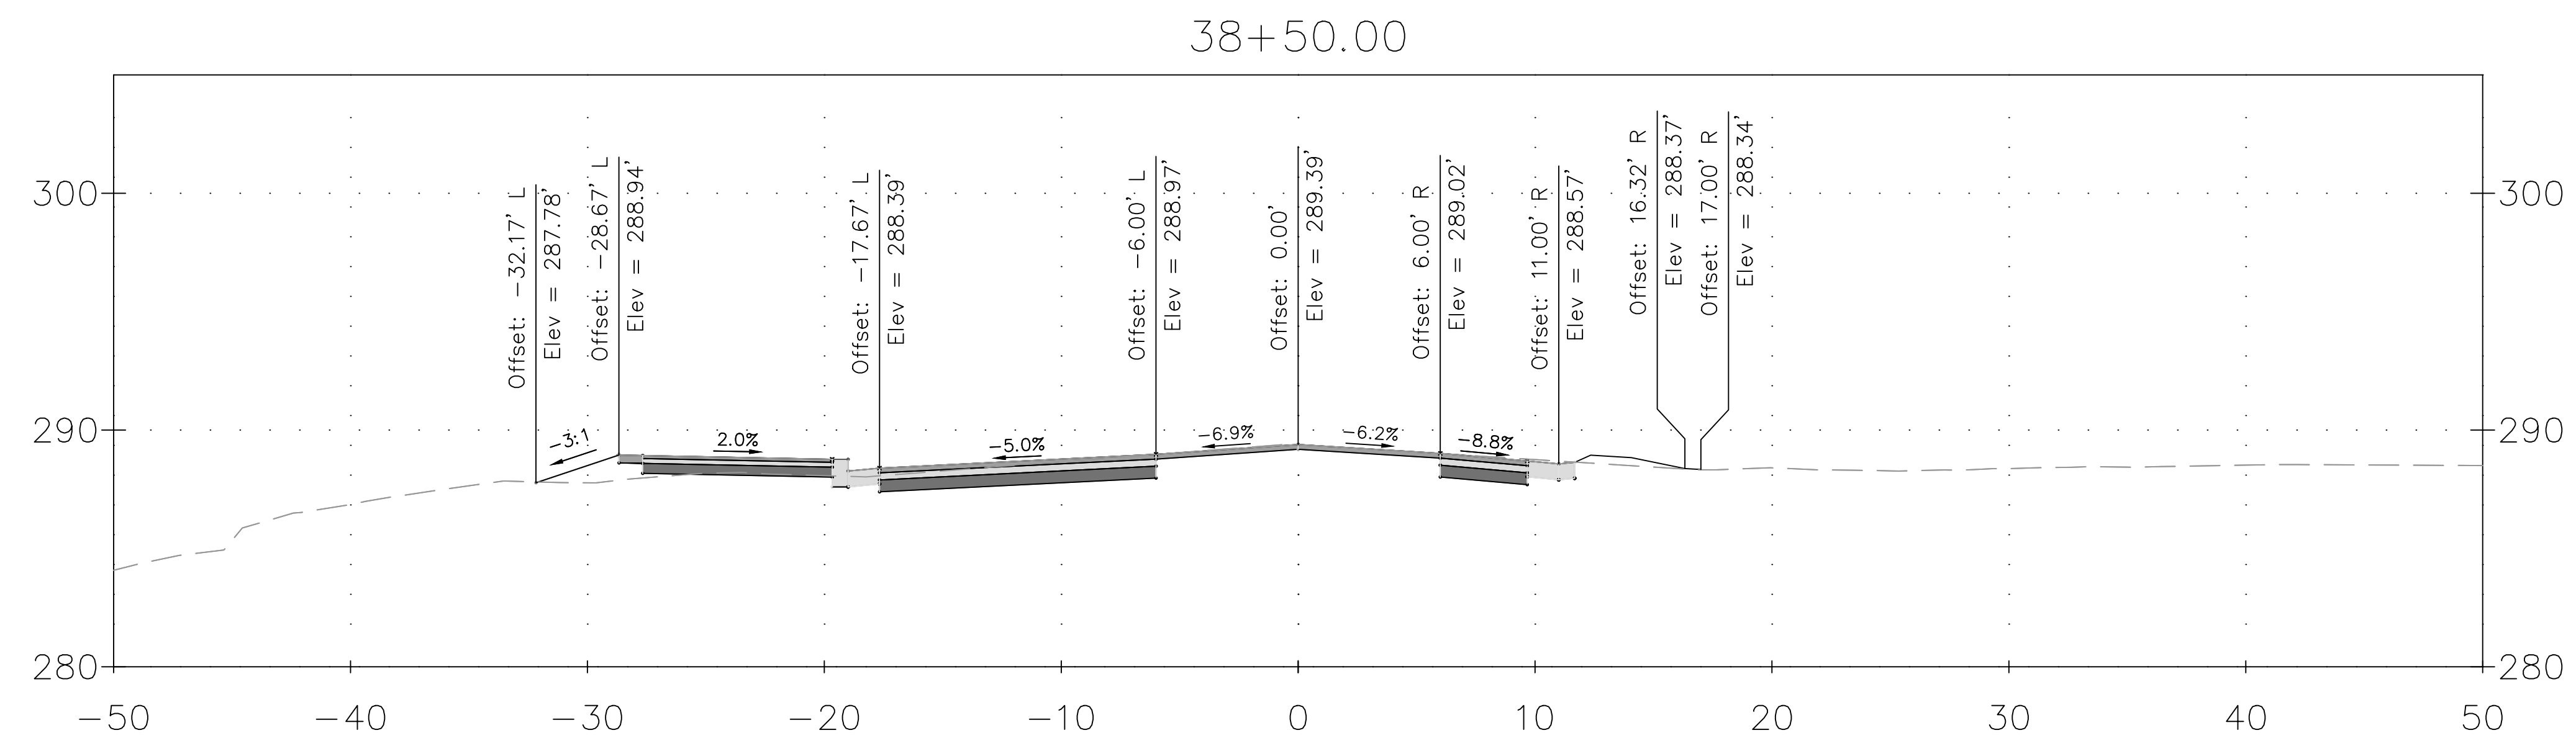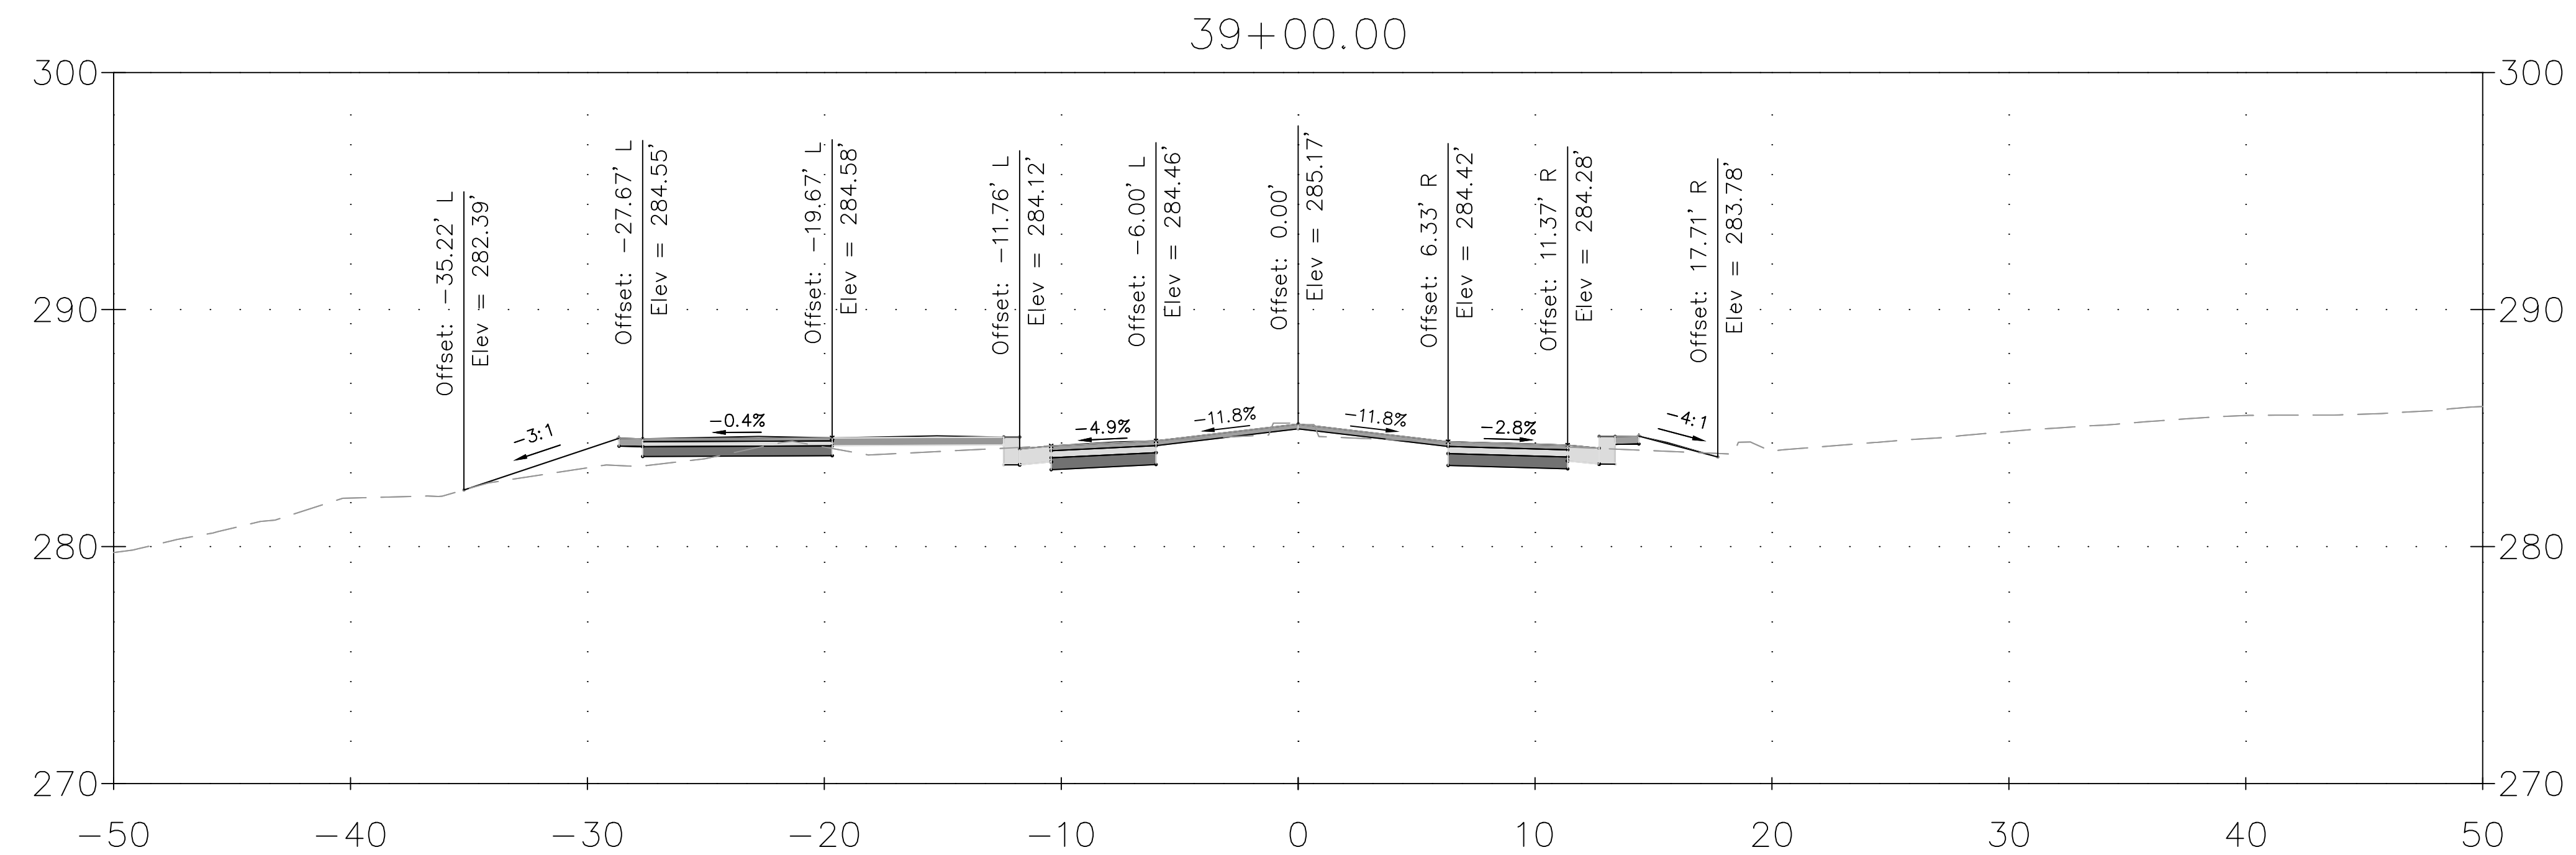

DRAFT
NOT FOR CONSTRUCTION

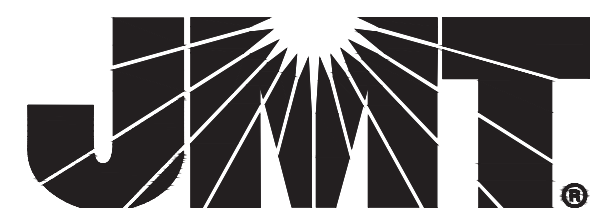

MONTGOMERY COUNTY
DEPARTMENT OF TRANSPORTATION
GAITHERSBURG, MARYLAND


RECOMMENDED FOR APPROVAL

Chief, Design Section
APPROVED

Chief, Division of Transportation Engineering



Designed by: AHD Drawn by: TRS Checked by: JJR

XS-39
CROSS SECTION
DALE DRIVE
SHARED USE PATH


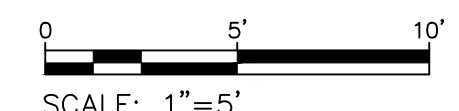


SCALE: 1"=5'

CIP No. : 502109 SHEET 158 of 201

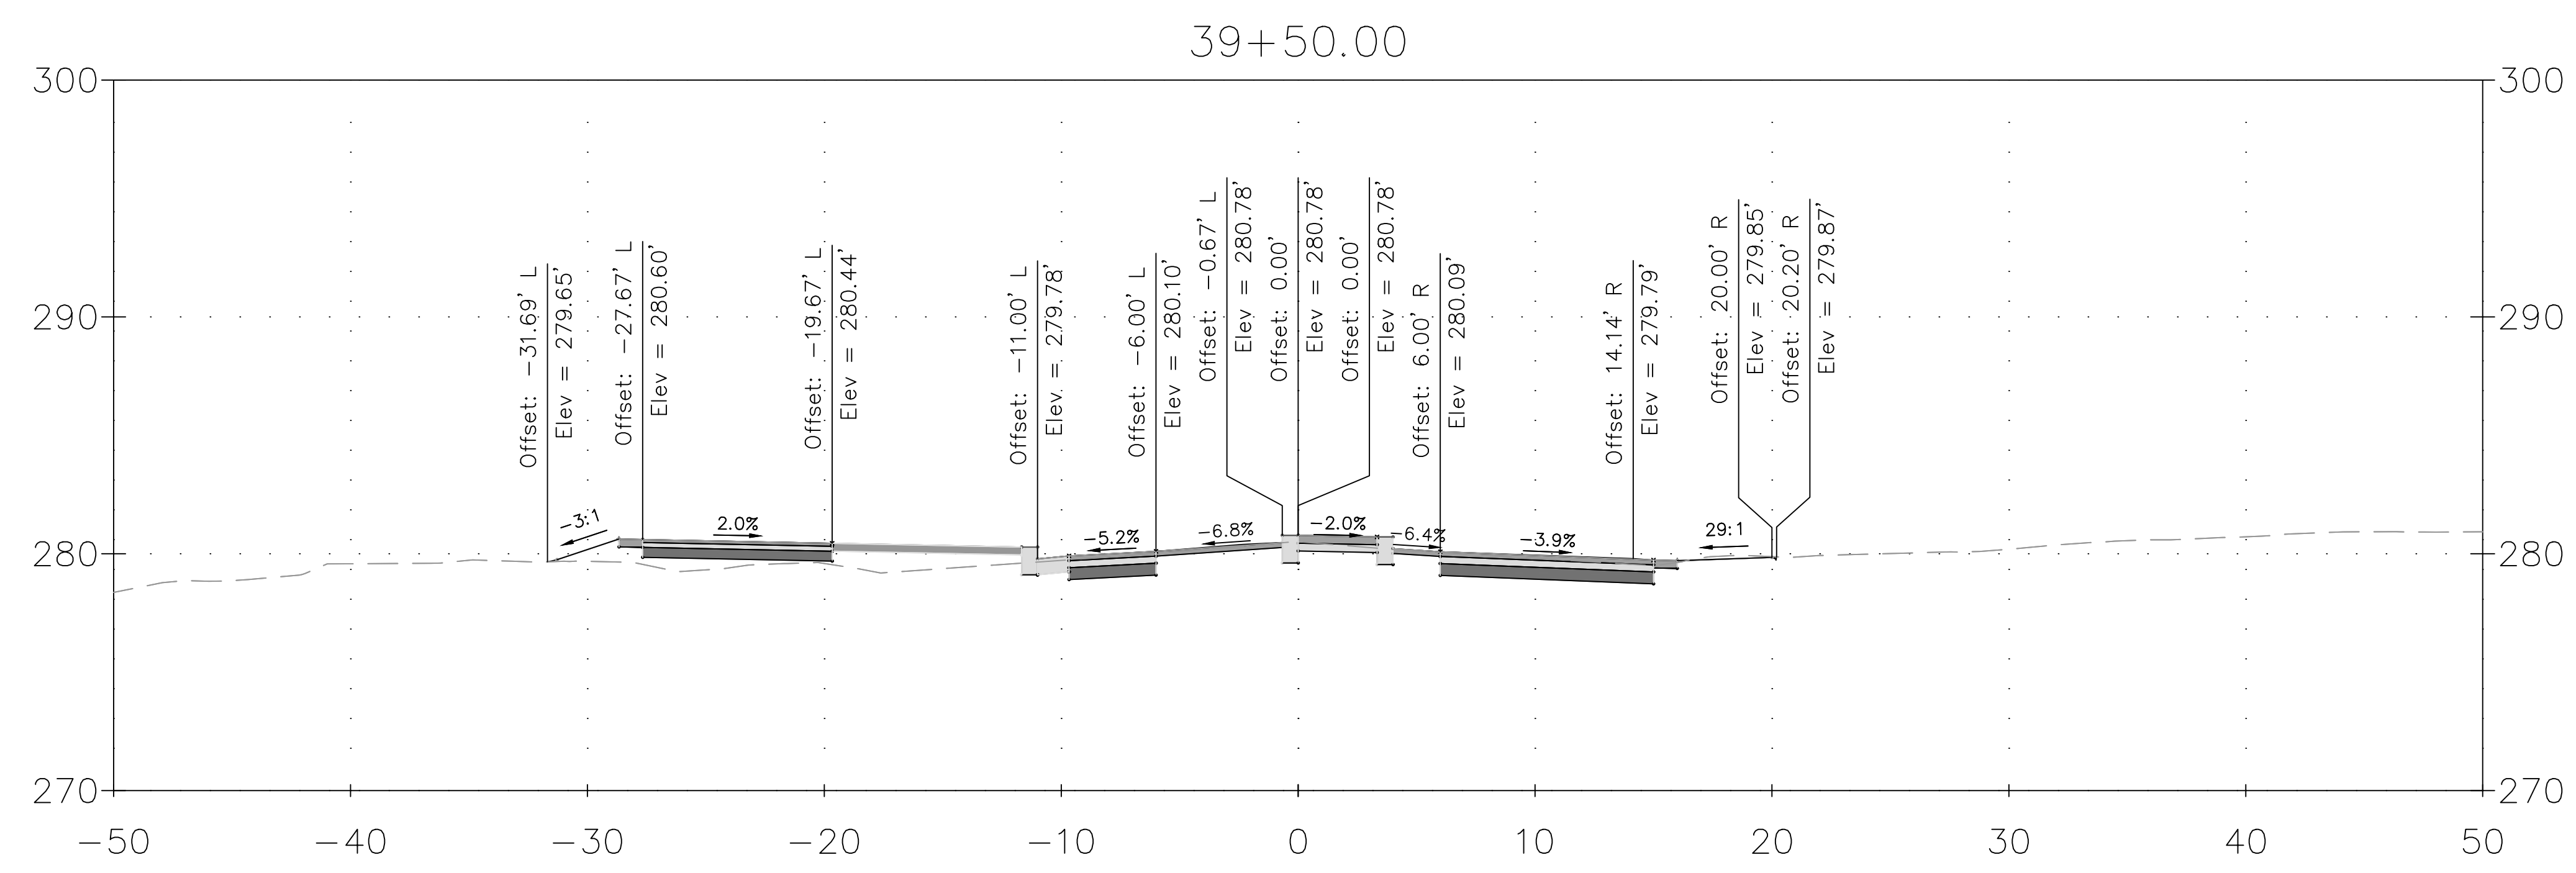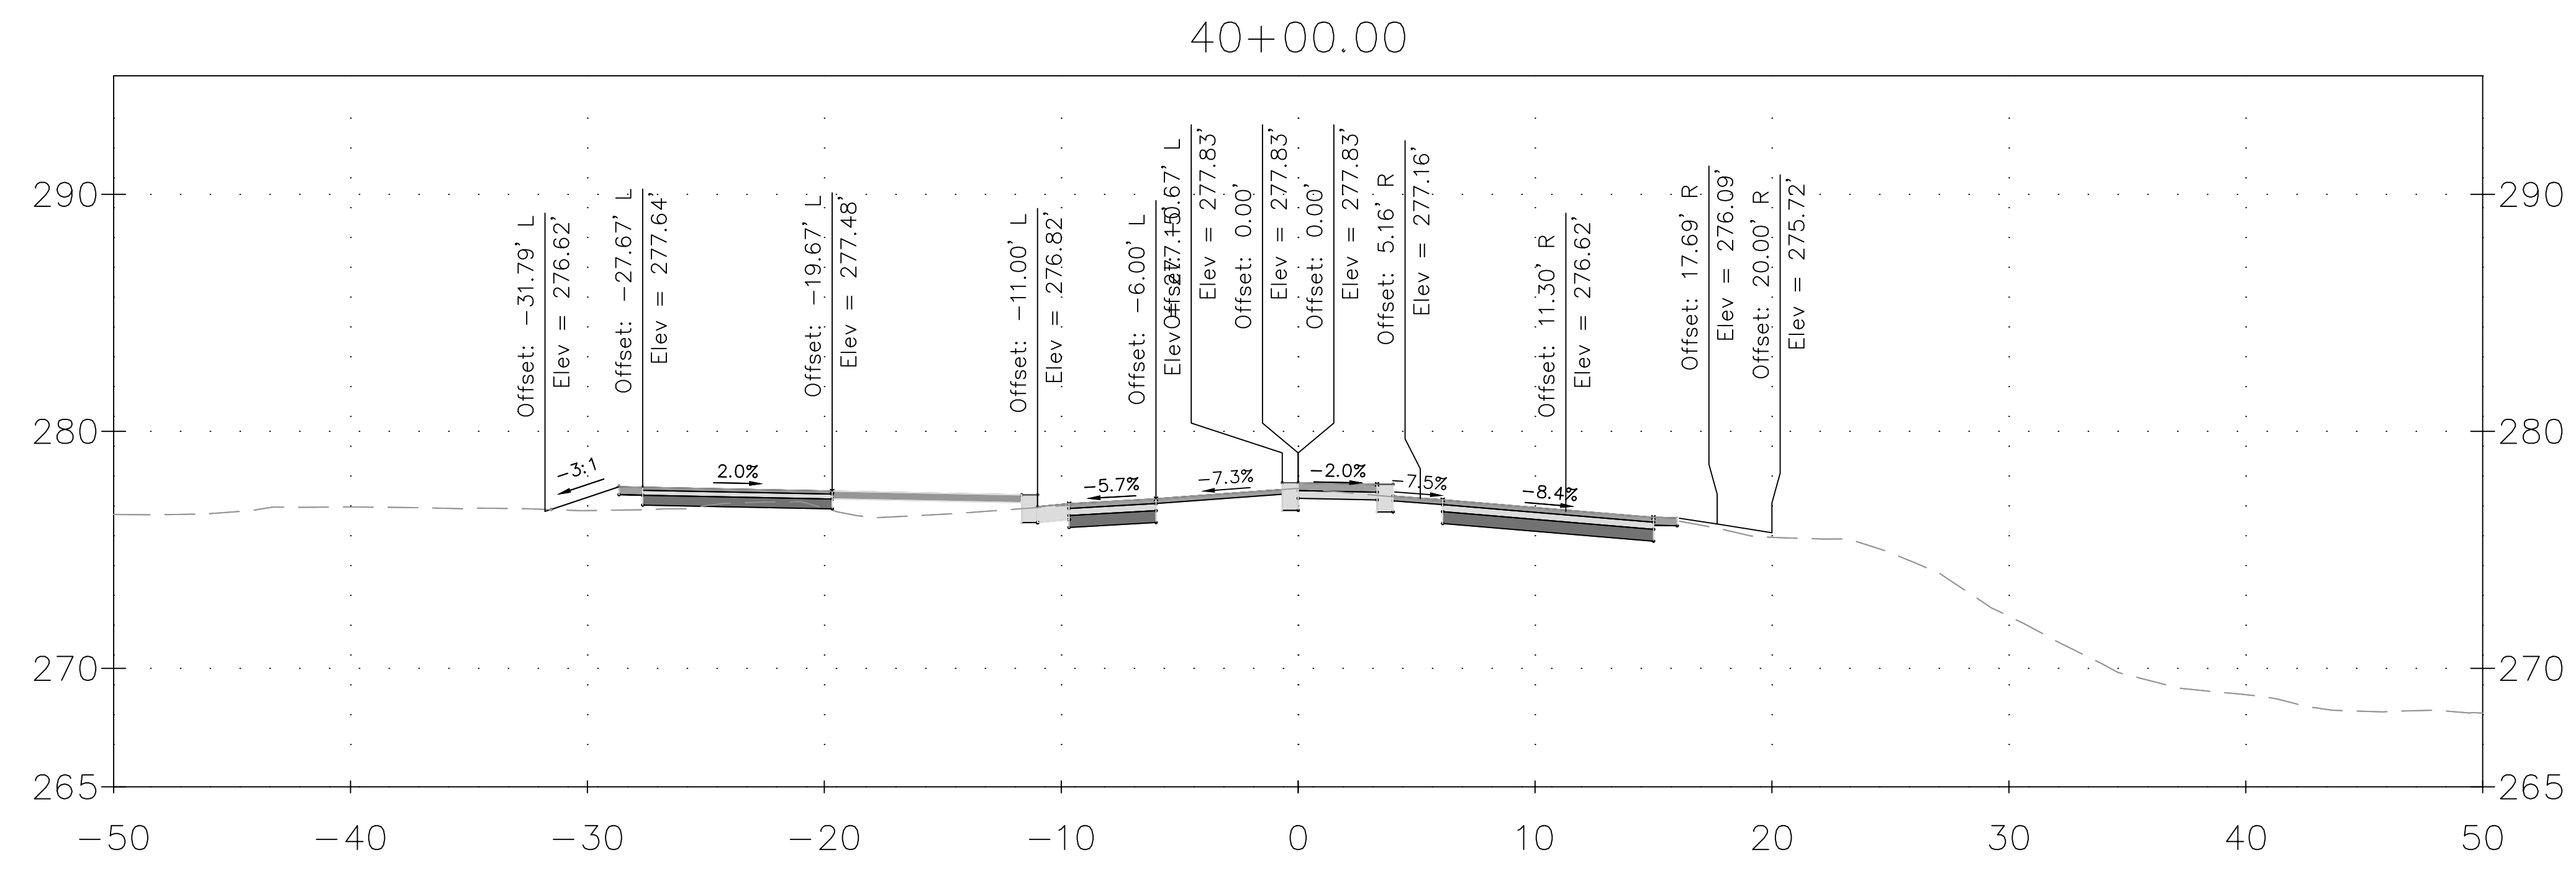

DRAFT NOT FOR CONSTRUCTION						MONTGOMERY COUNTY DEPARTMENT OF TRANSPORTATION GAITHERSBURG, MARYLAND		XS-40 CROSS SECTION DALE DRIVE SHARED USE PATH SCALE: 1"=5' 0 5' 10' DATE: DECEMBER 2023
						RECOMMENDED FOR APPROVAL Chief, Design Section APPROVED _____ Date _____ Chief, Division of Transportation Engineering APPROVED _____ Date _____ Designed by: <u>AHD</u> Drawn by: <u>TRS</u> Checked by: <u>JJR</u>		
NO.	REVISION	DATE	BY					CIP No. : <u>502109</u> SHEET <u>159</u> of <u>201</u>

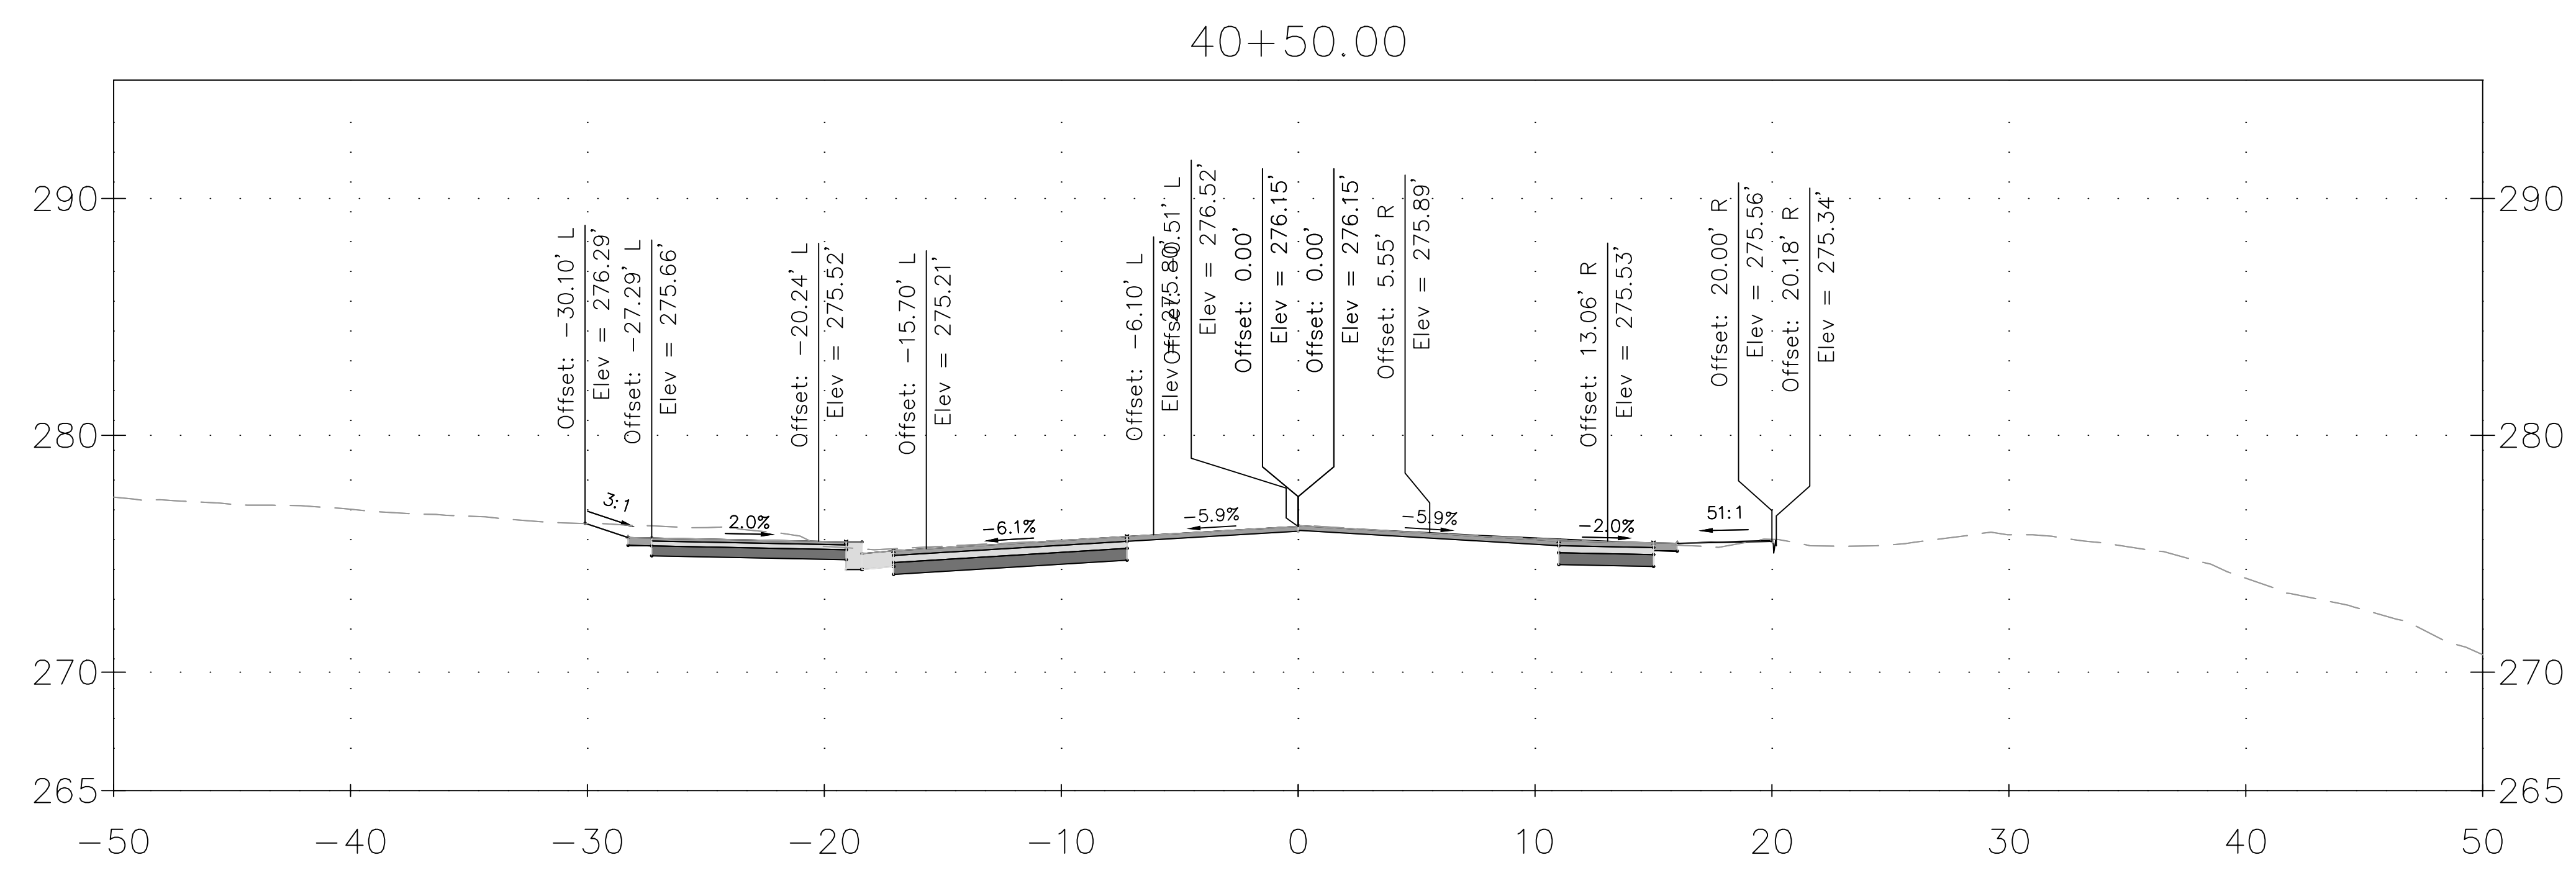
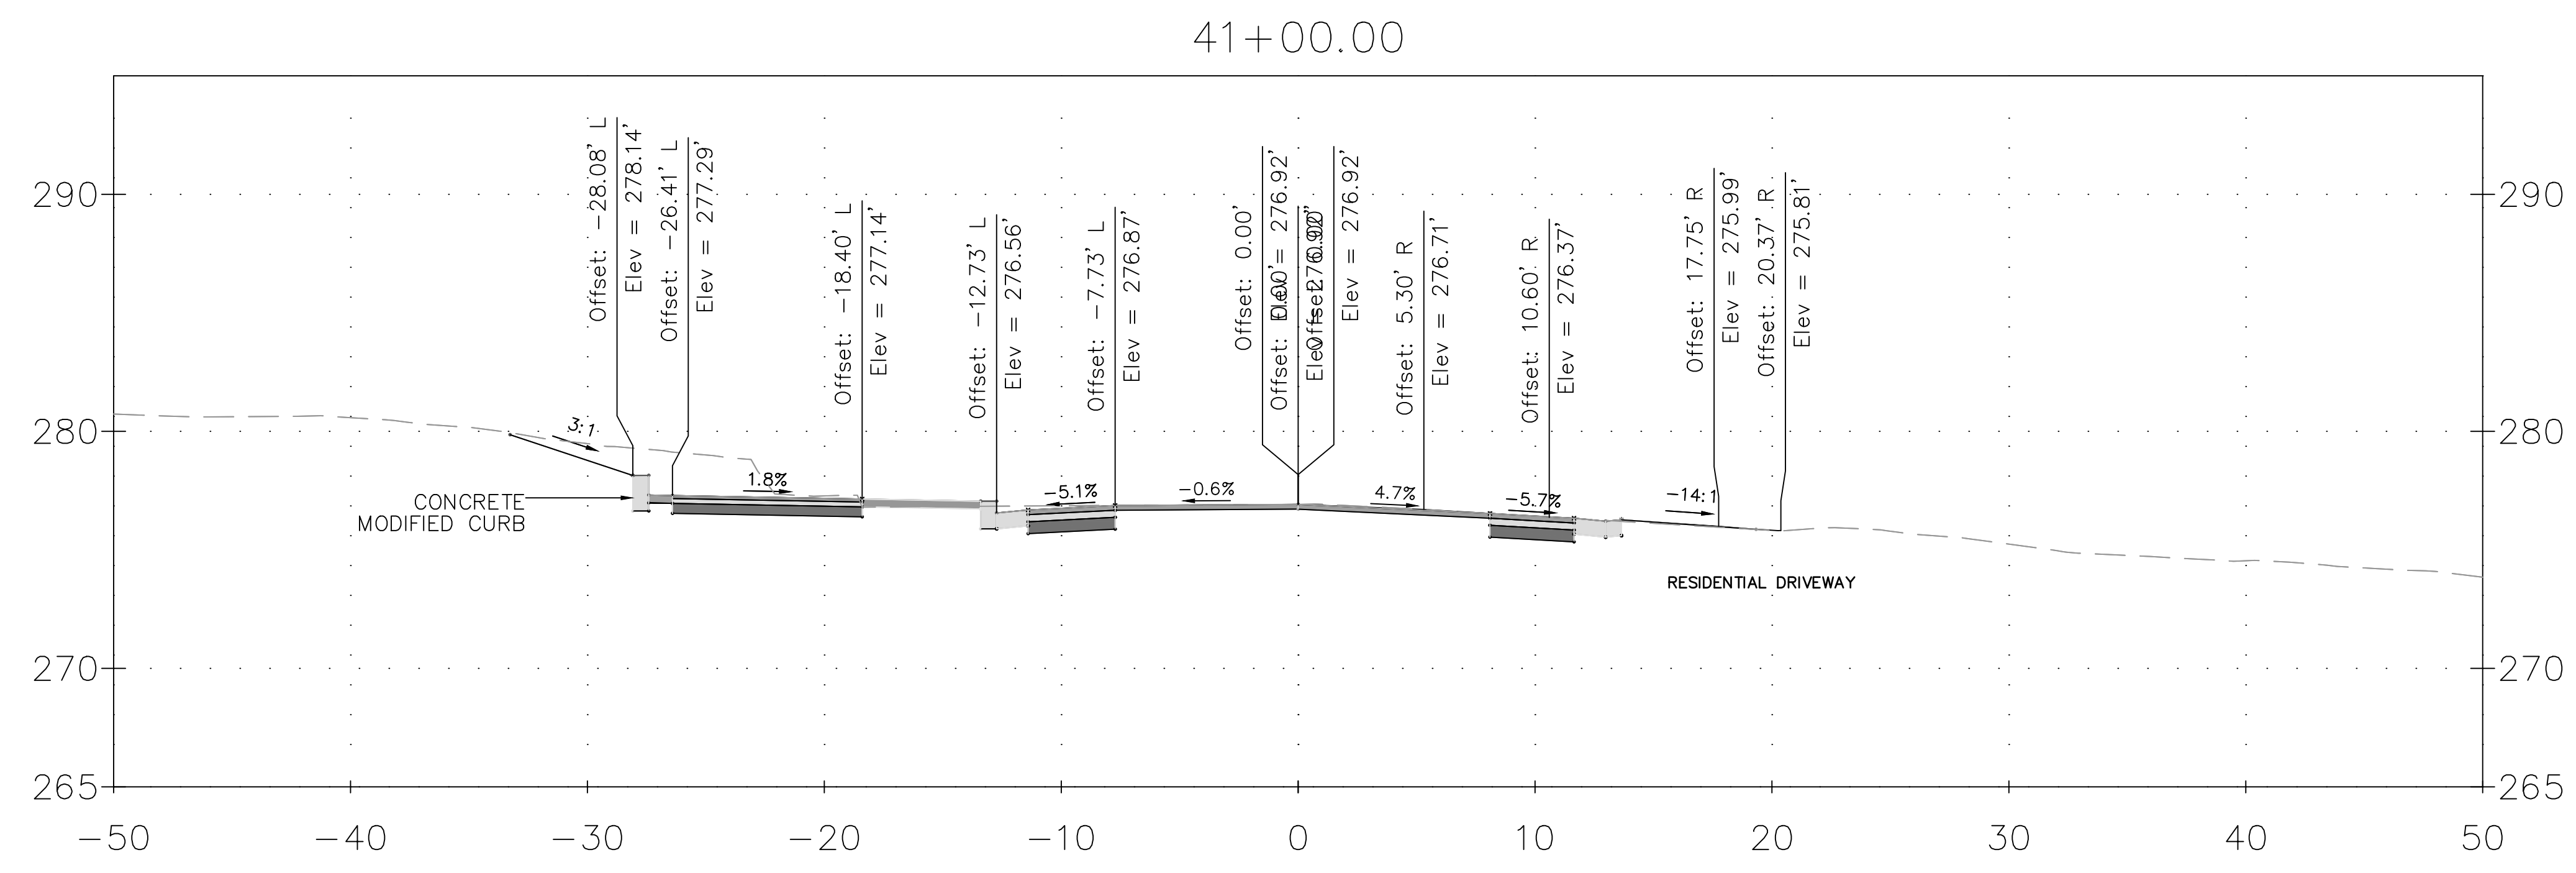


DRAFT NOT FOR CONSTRUCTION						MONTGOMERY COUNTY DEPARTMENT OF TRANSPORTATION GAITHERSBURG, MARYLAND	
						RECOMMENDED FOR APPROVAL	
						Chief, Design Section APPROVED	Date
						Chief, Division of Transportation Engineering	Date
						Designed by: <u>AHD</u>	Drawn by: <u>TRS</u>
						Checked by: <u>JJR</u>	
						CIP No. : <u>502109</u>	
						SHEET <u>160</u> of <u>201</u>	



XS-41
CROSS SECTION
DALE DRIVE
SHARED USE PATH

SCALE: 1"=5'

DATE: DECEMBER 2023

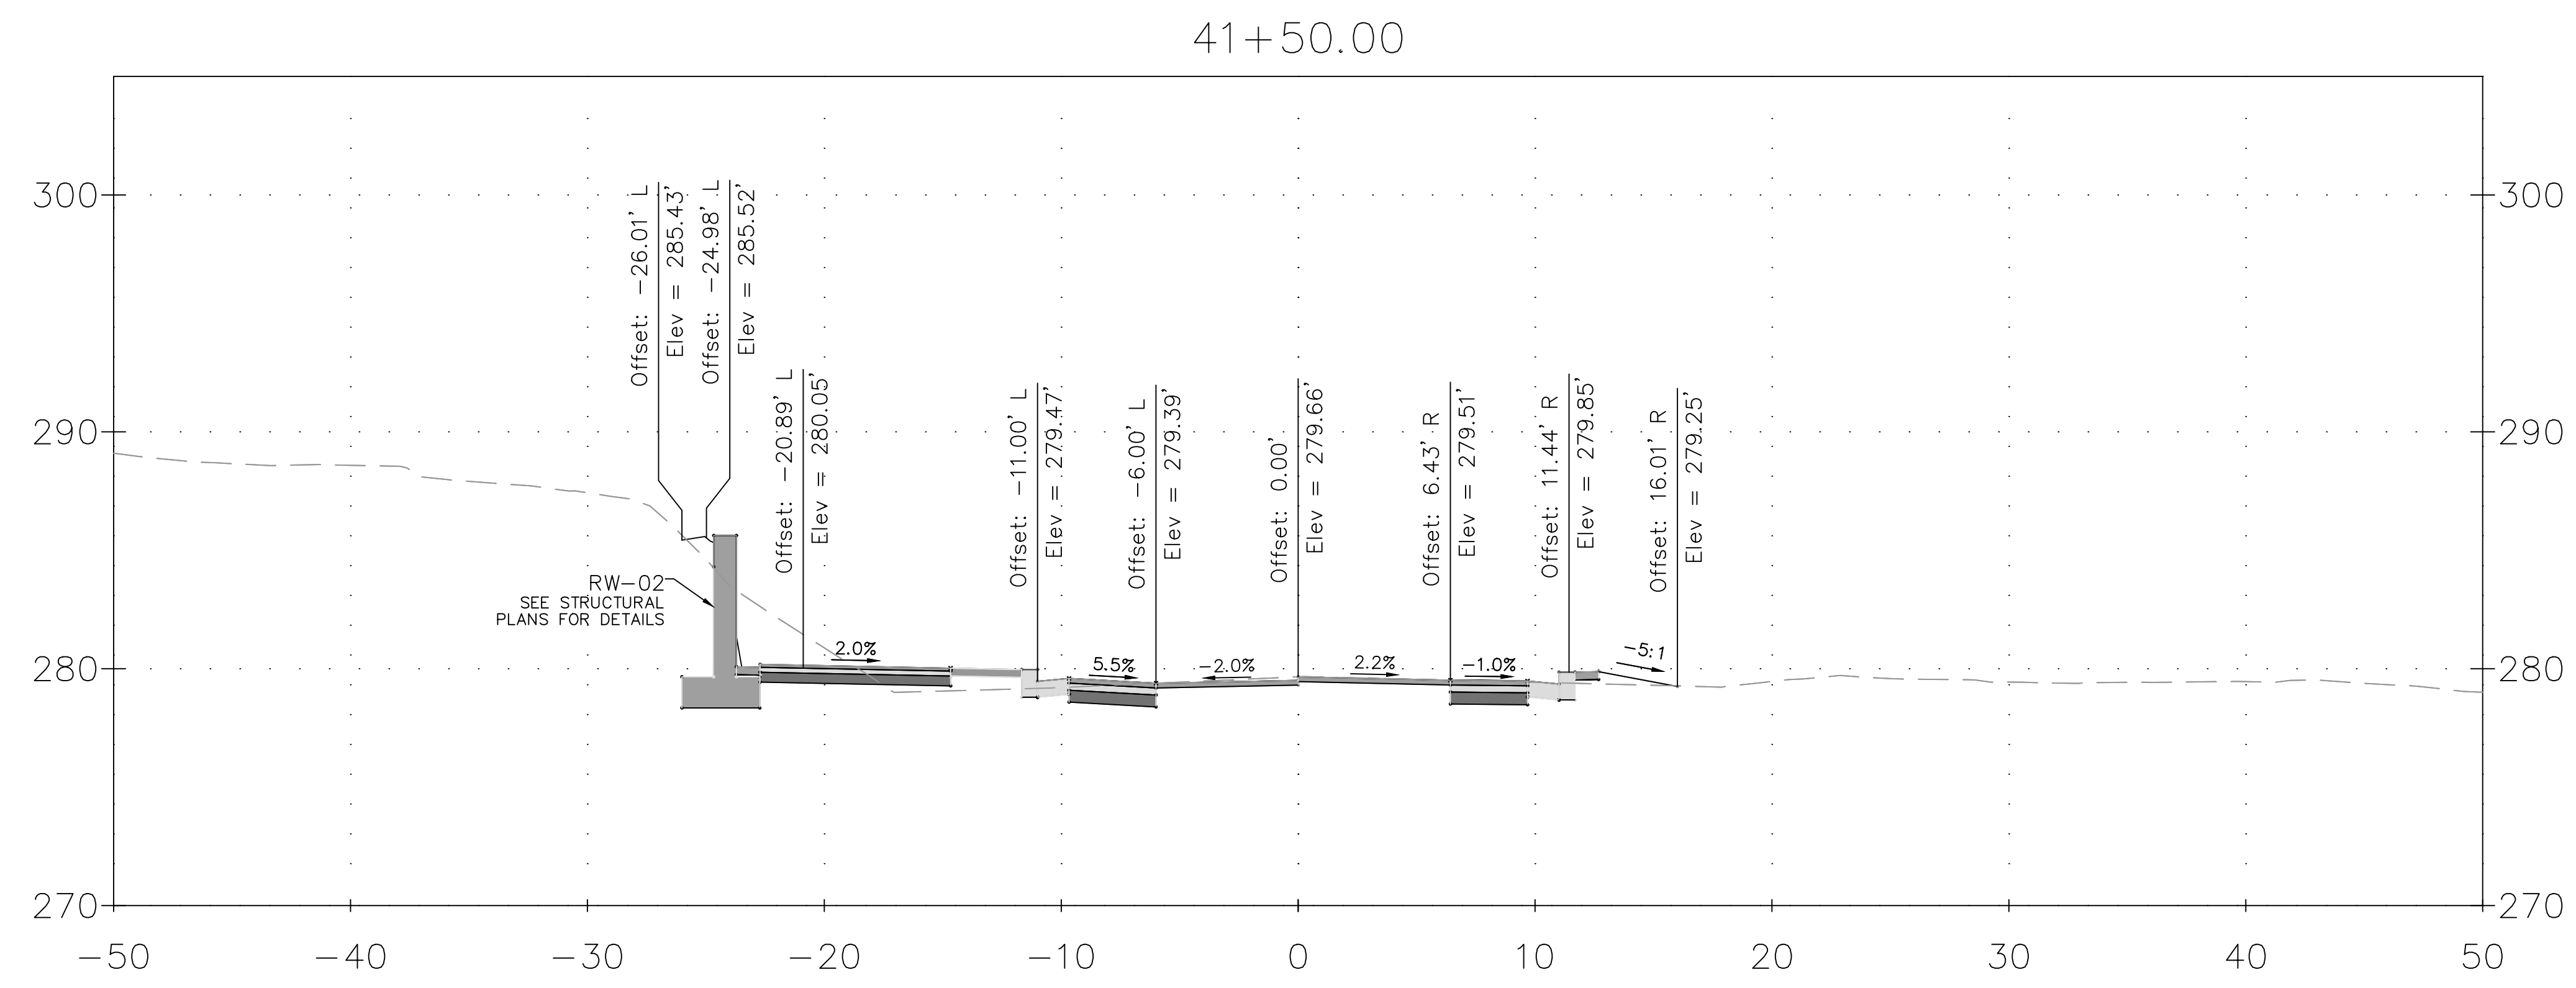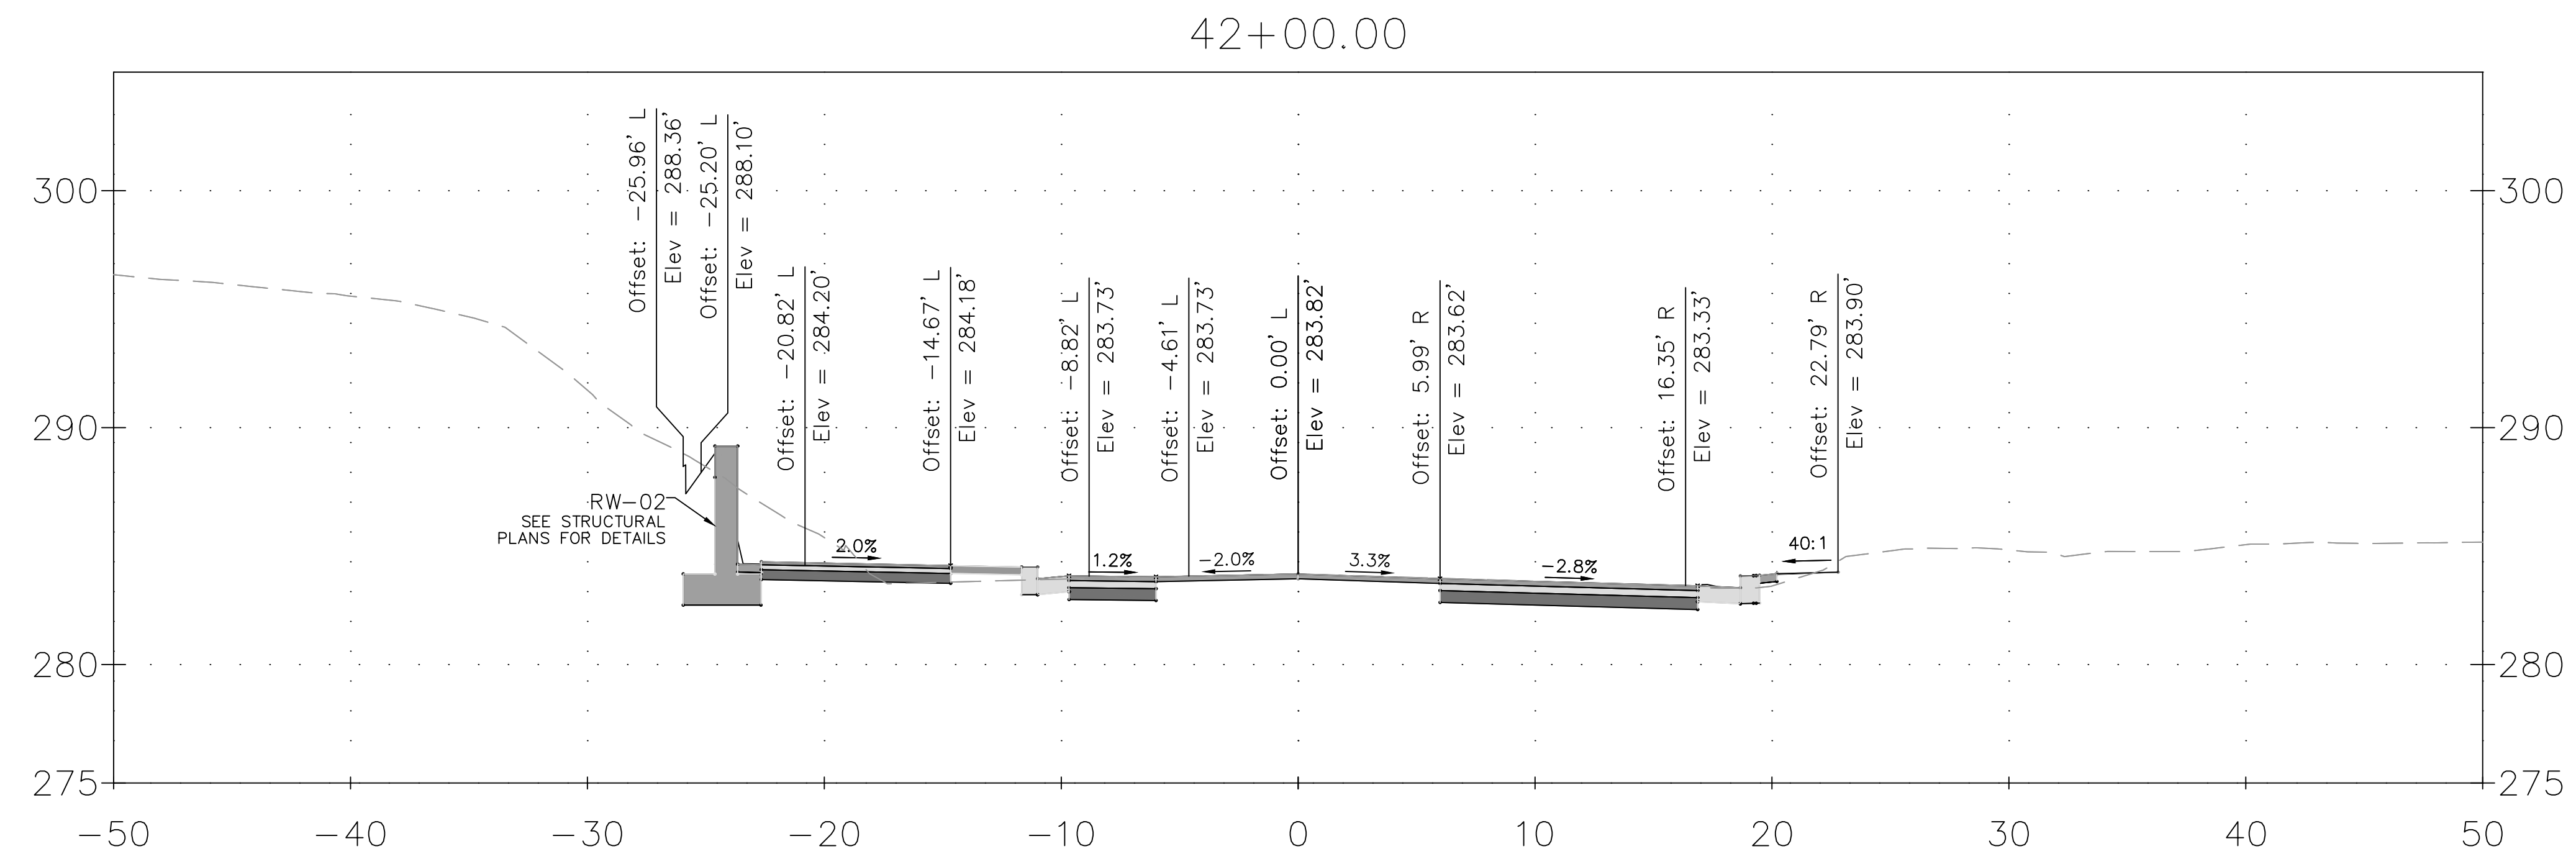

DRAFT NOT FOR CONSTRUCTION		MONTGOMERY COUNTY DEPARTMENT OF TRANSPORTATION GAITHERSBURG, MARYLAND				XS-42 CROSS SECTION DALE DRIVE SHARED USE PATH
		RECOMMENDED FOR APPROVAL				
		Chief, Design Section APPROVED		Date		 SCALE: 1"=5'
		Chief, Division of Transportation Engineering		Date		
		Designed by: <u>AHD</u>		Drawn by: <u>TRS</u>		CIP No. : <u>502109</u>
		Checked by: <u>JJR</u>				
NO.	REVISION	DATE	BY			SHEET <u>161</u> of <u>201</u>

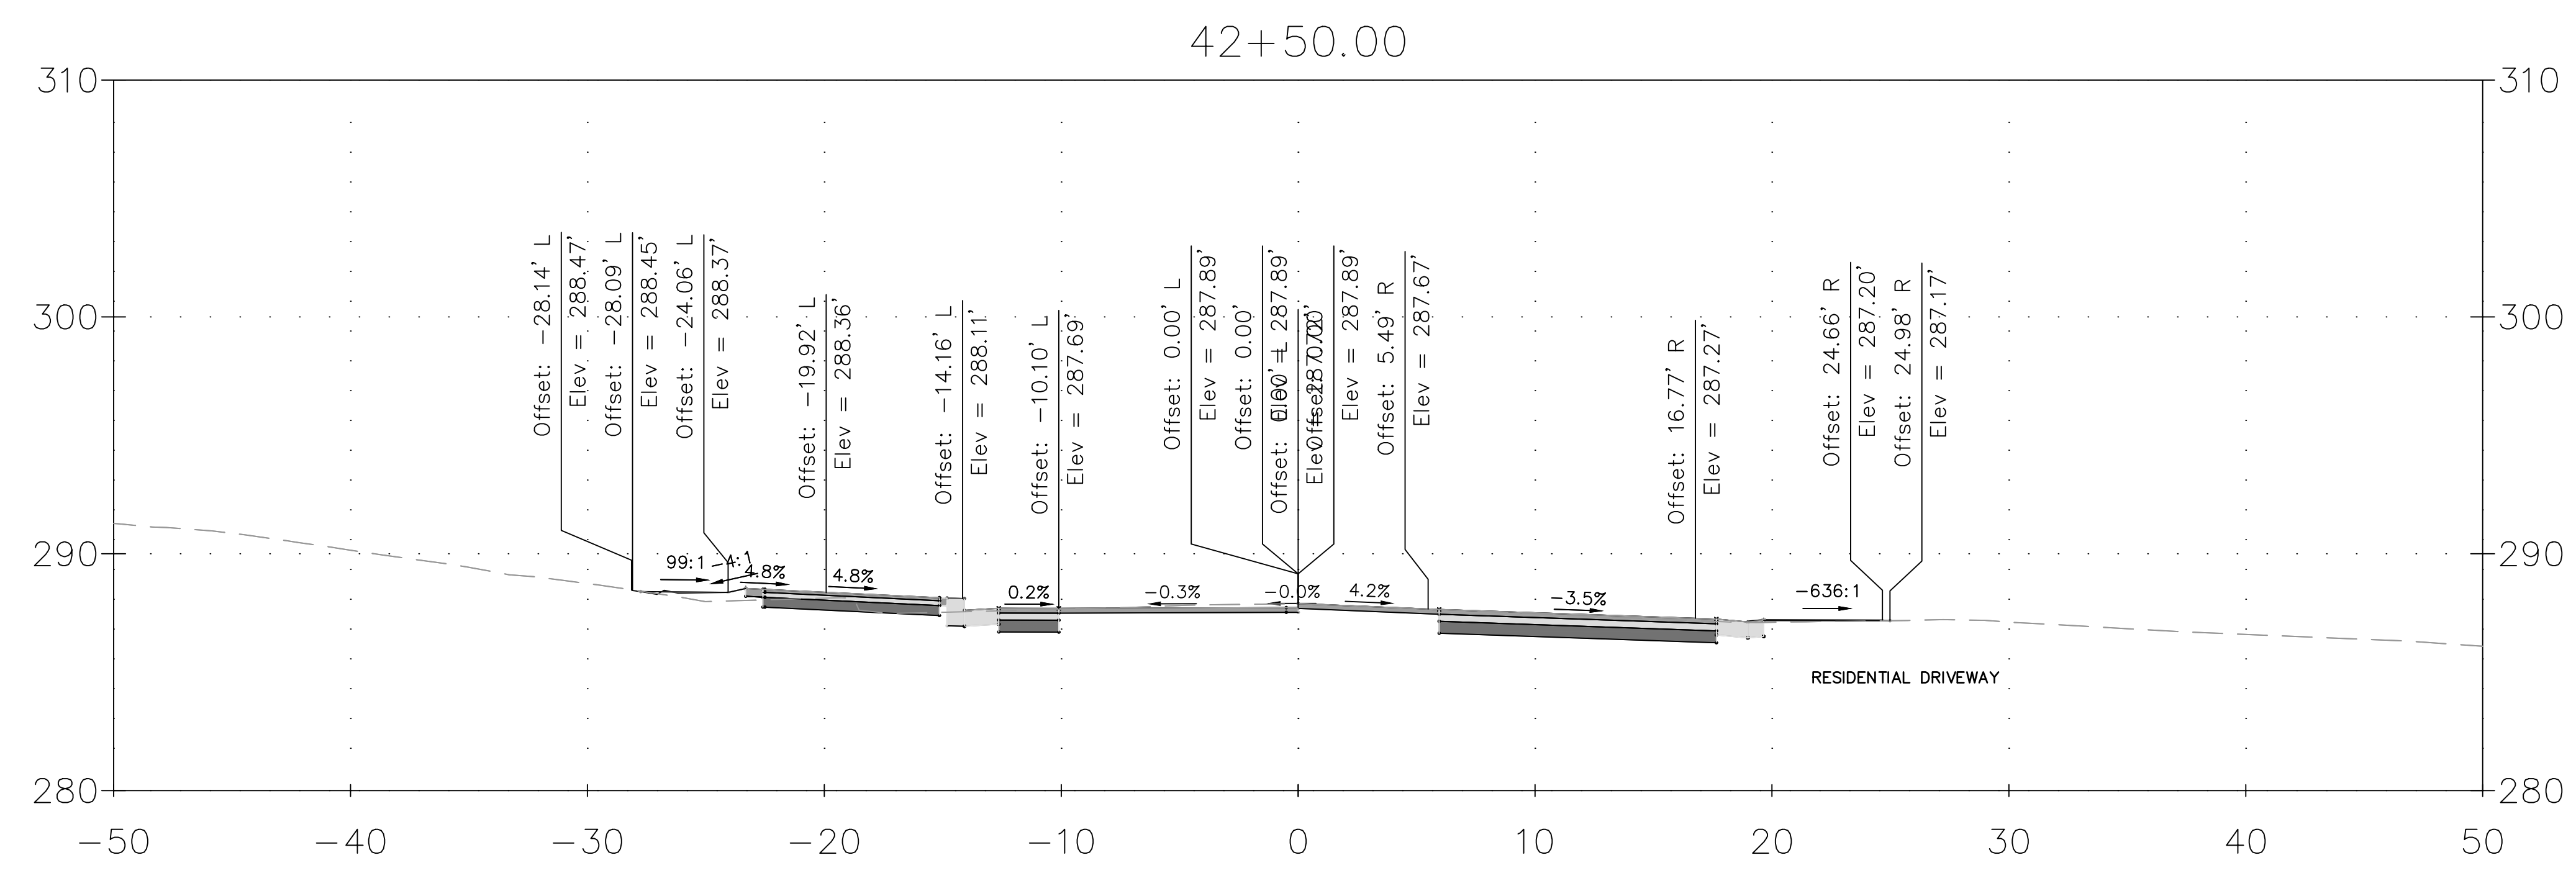
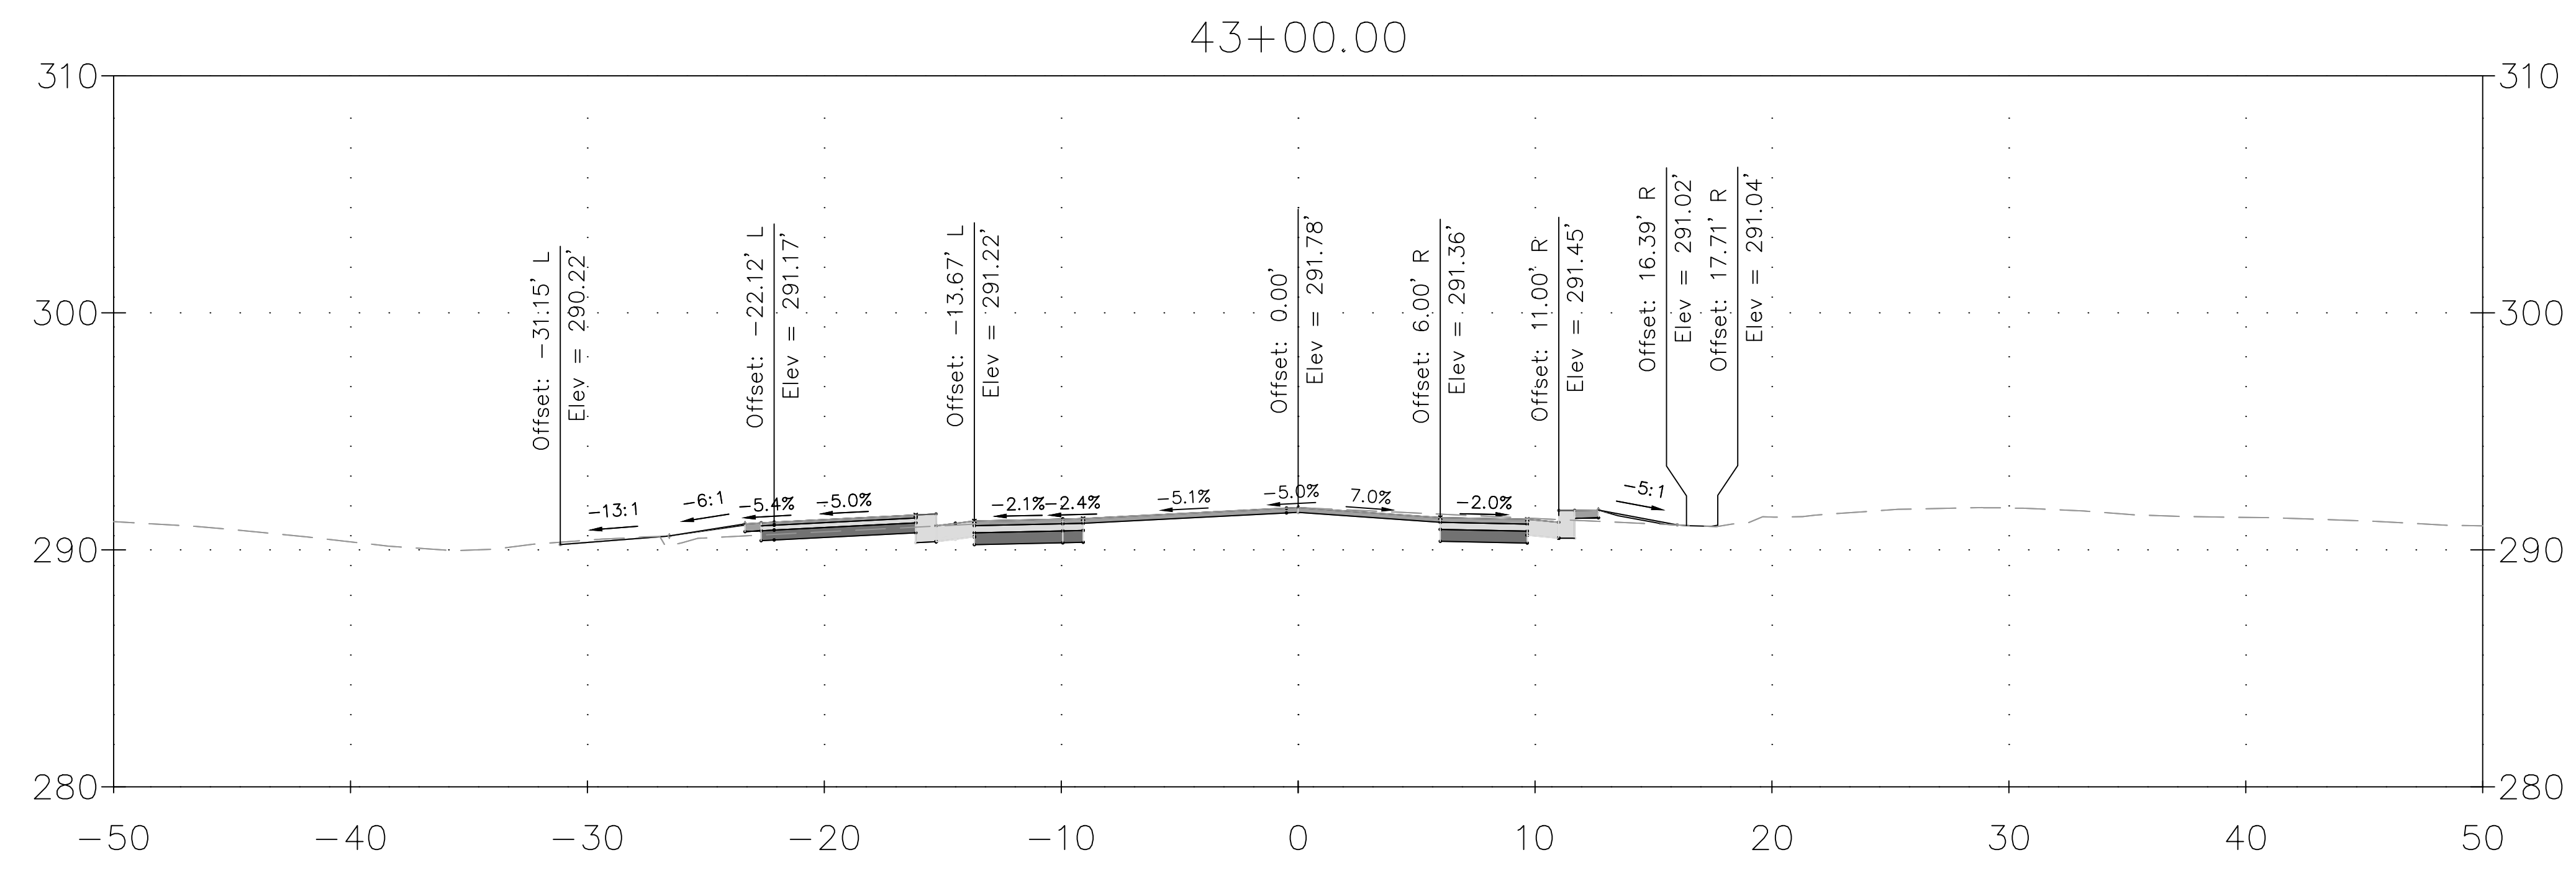


DRAFT NOT FOR CONSTRUCTION		MONTGOMERY COUNTY DEPARTMENT OF TRANSPORTATION GAITHERSBURG, MARYLAND				XS-43 CROSS SECTION DALE DRIVE SHARED USE PATH
		RECOMMENDED FOR APPROVAL				
		Chief, Design Section APPROVED		Date		
		Chief, Division of Transportation Engineering		Date		
Designed by: <u>AHD</u>		Drawn by: <u>TRS</u>		Checked by: <u>JJR</u>		
NO.	REVISION	DATE	BY			


SCALE: 1"=5'

DATE: DECEMBER 2023

CIP No. : 502109 SHEET 162 of 201

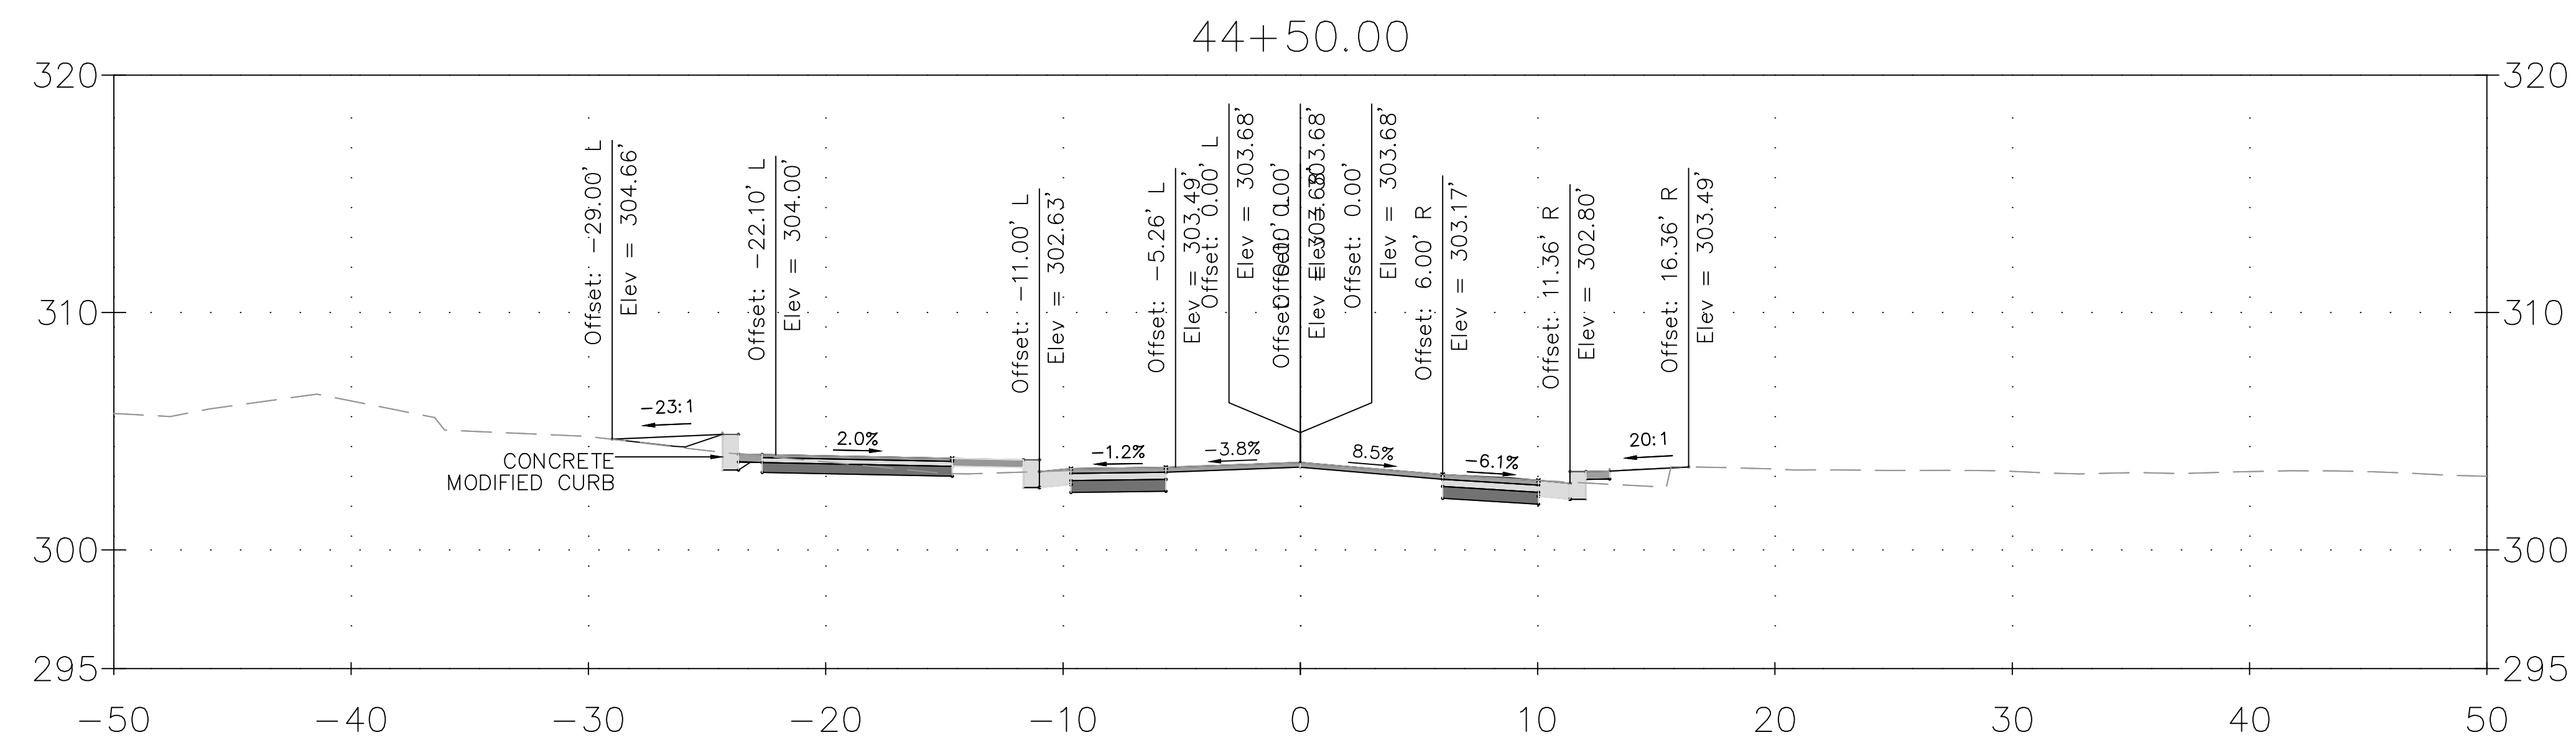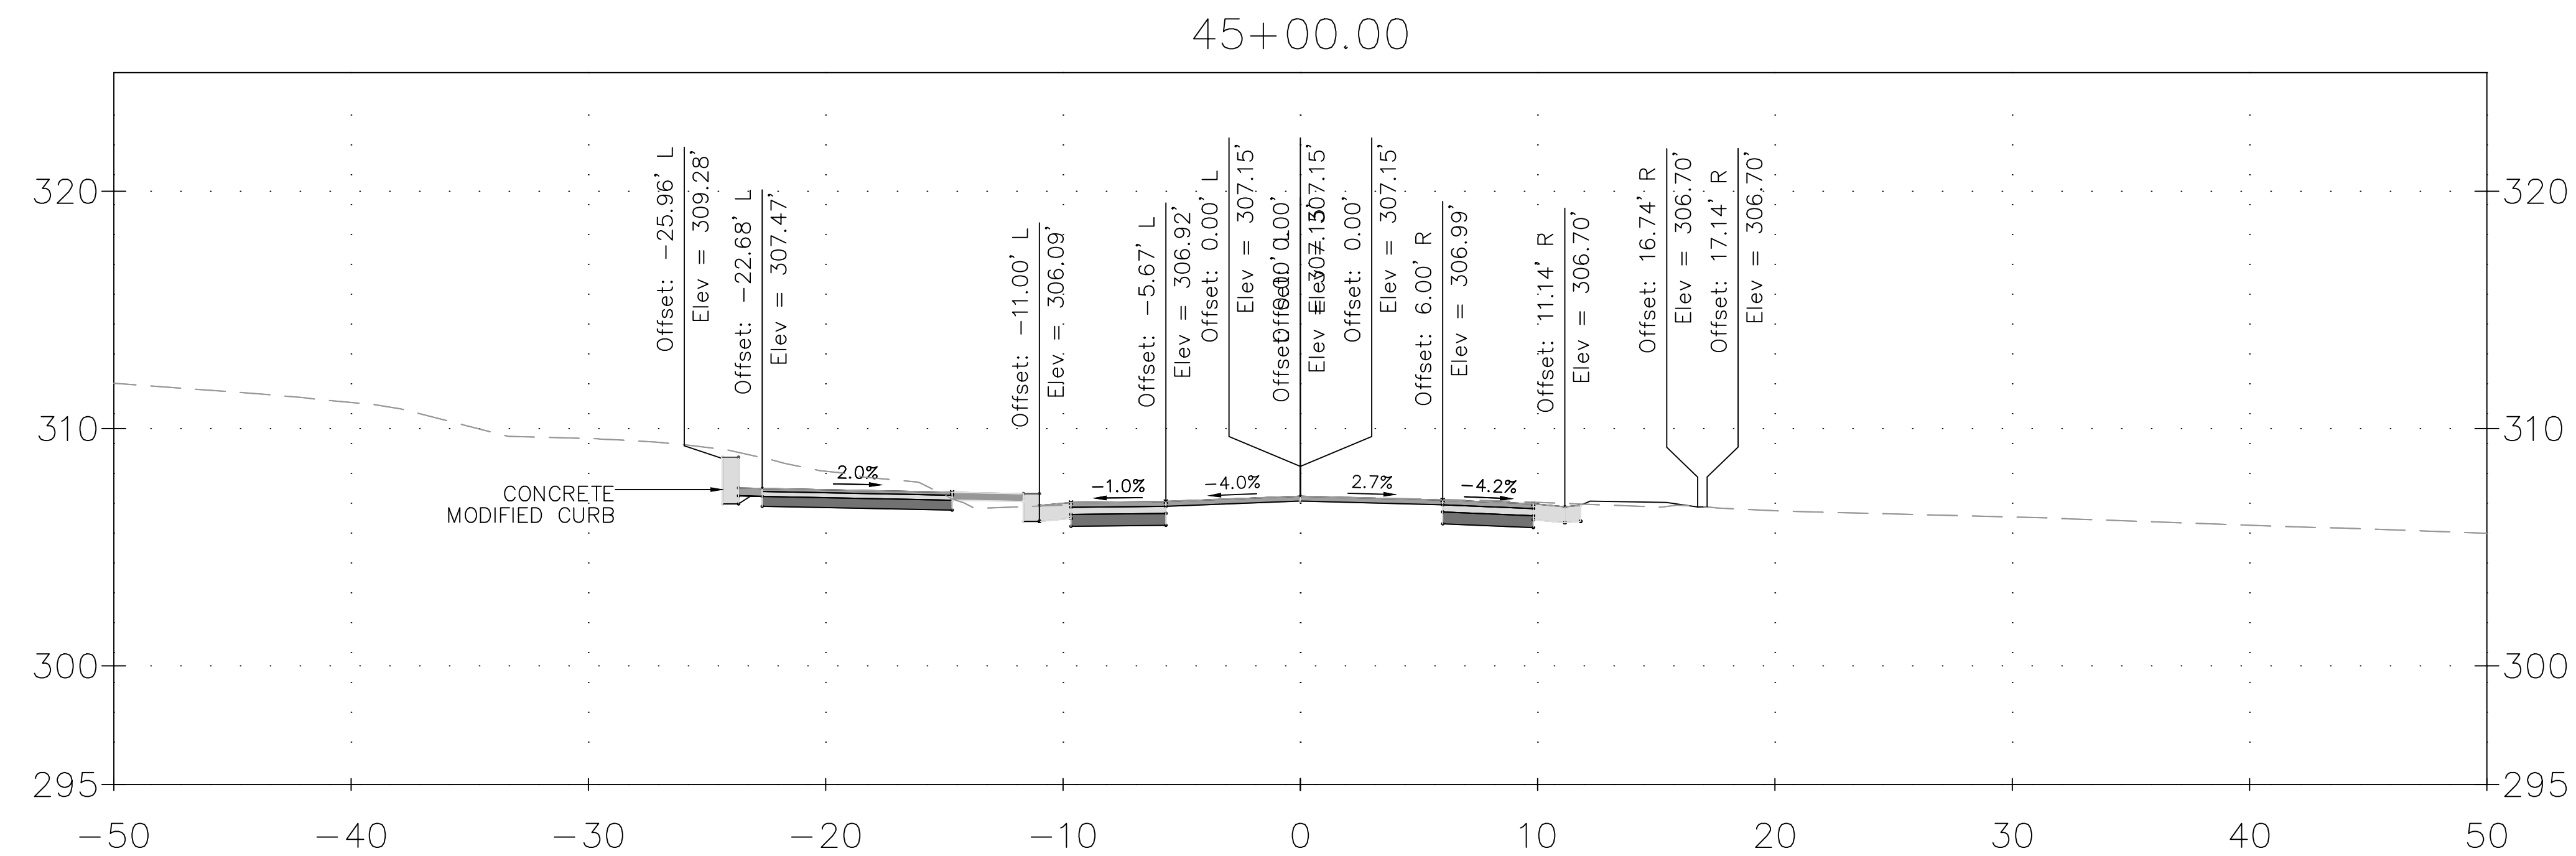

DRAFT
NOT FOR CONSTRUCTION

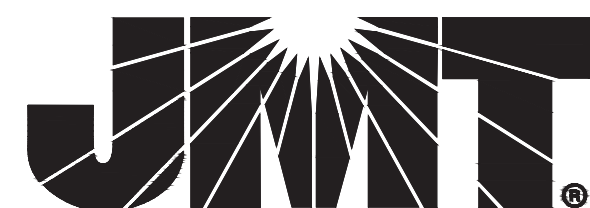

MONTGOMERY COUNTY
DEPARTMENT OF TRANSPORTATION
GAITHERSBURG, MARYLAND

RECOMMENDED FOR APPROVAL


Chief, Design Section
APPROVED _____ Date _____

Chief, Division of Transportation Engineering

Date _____



Designed by: ADH Drawn by: TRS Checked by: JJR

XS-45
CROSS SECTION
DALE DRIVE
SHARED USE PATH

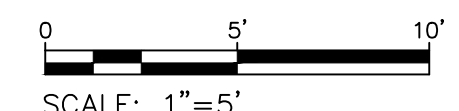



SCALE: 1"=5' DATE: DECEMBER 2023

CIP No. : 502109 SHEET 164 of 201

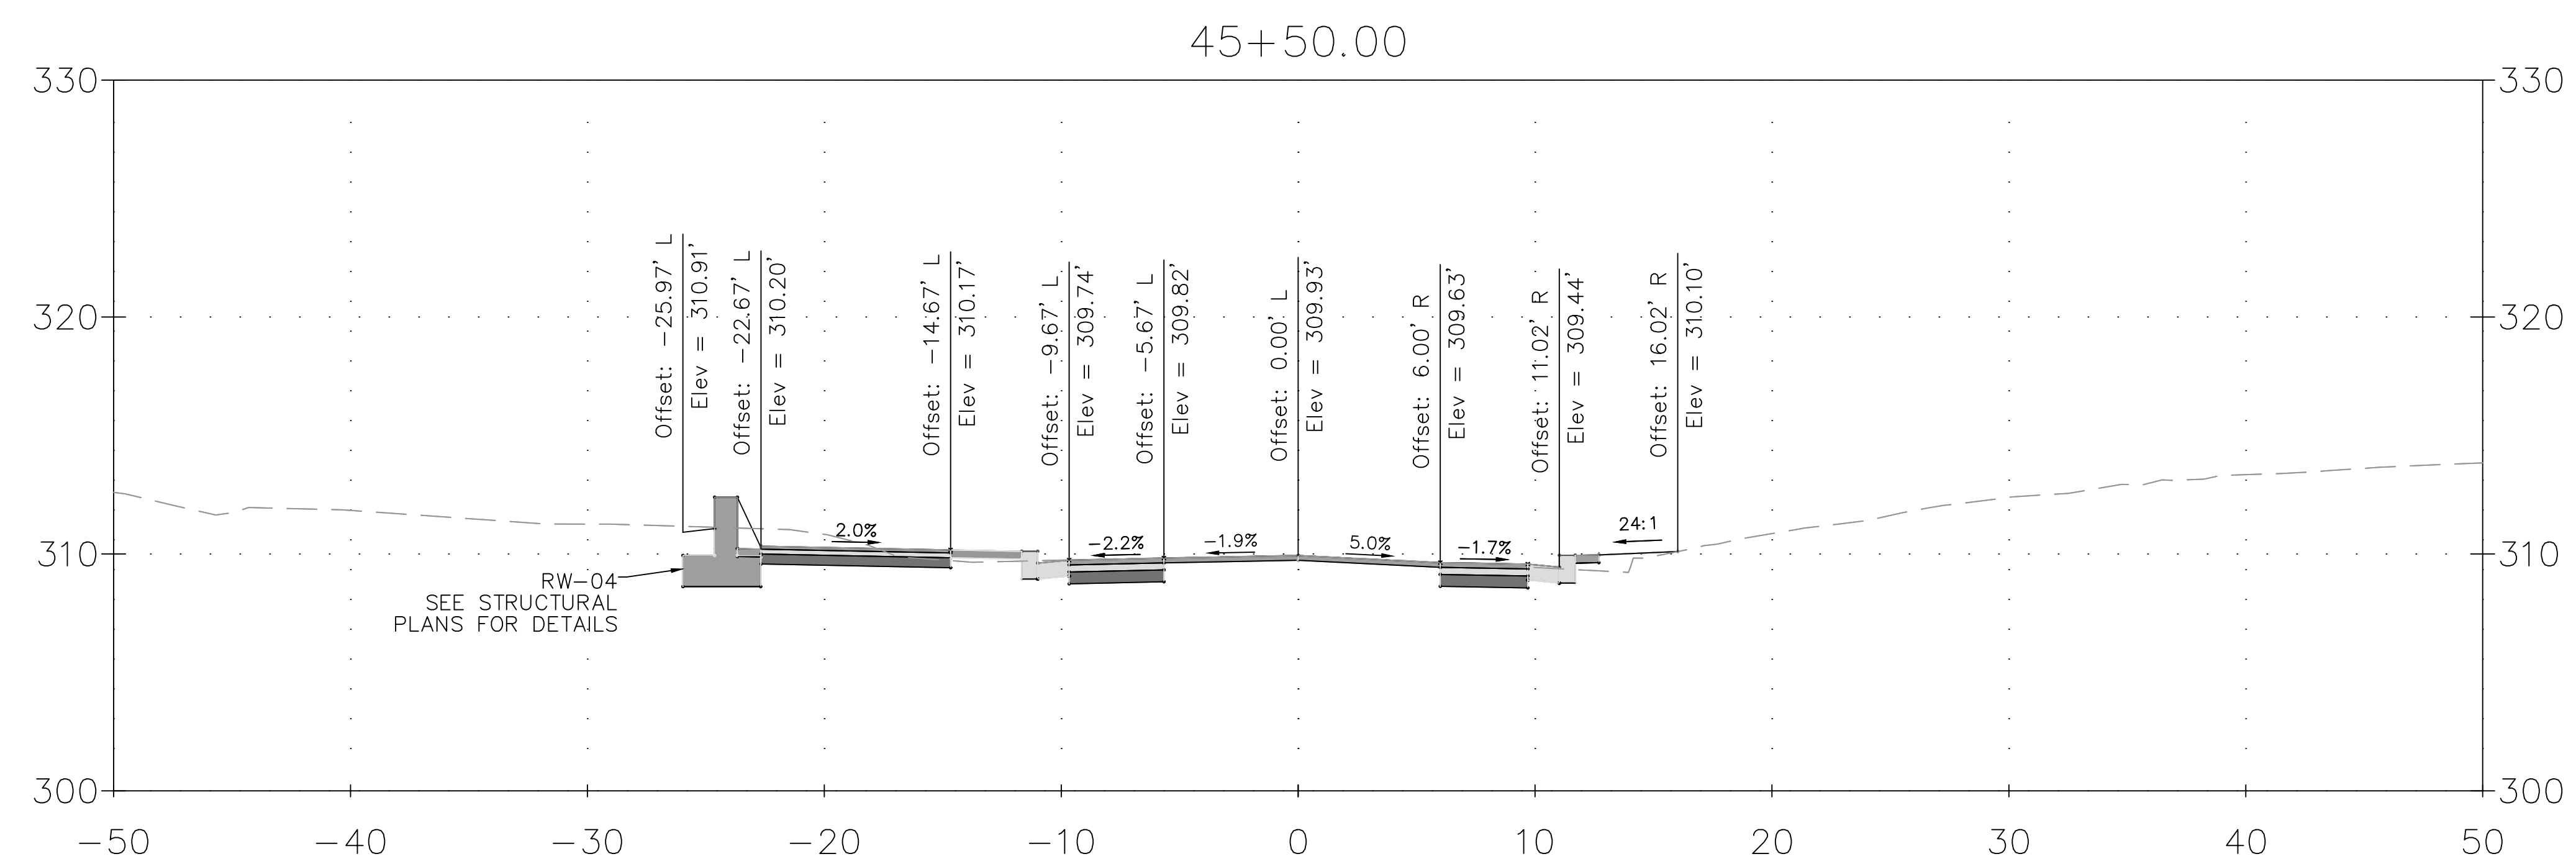
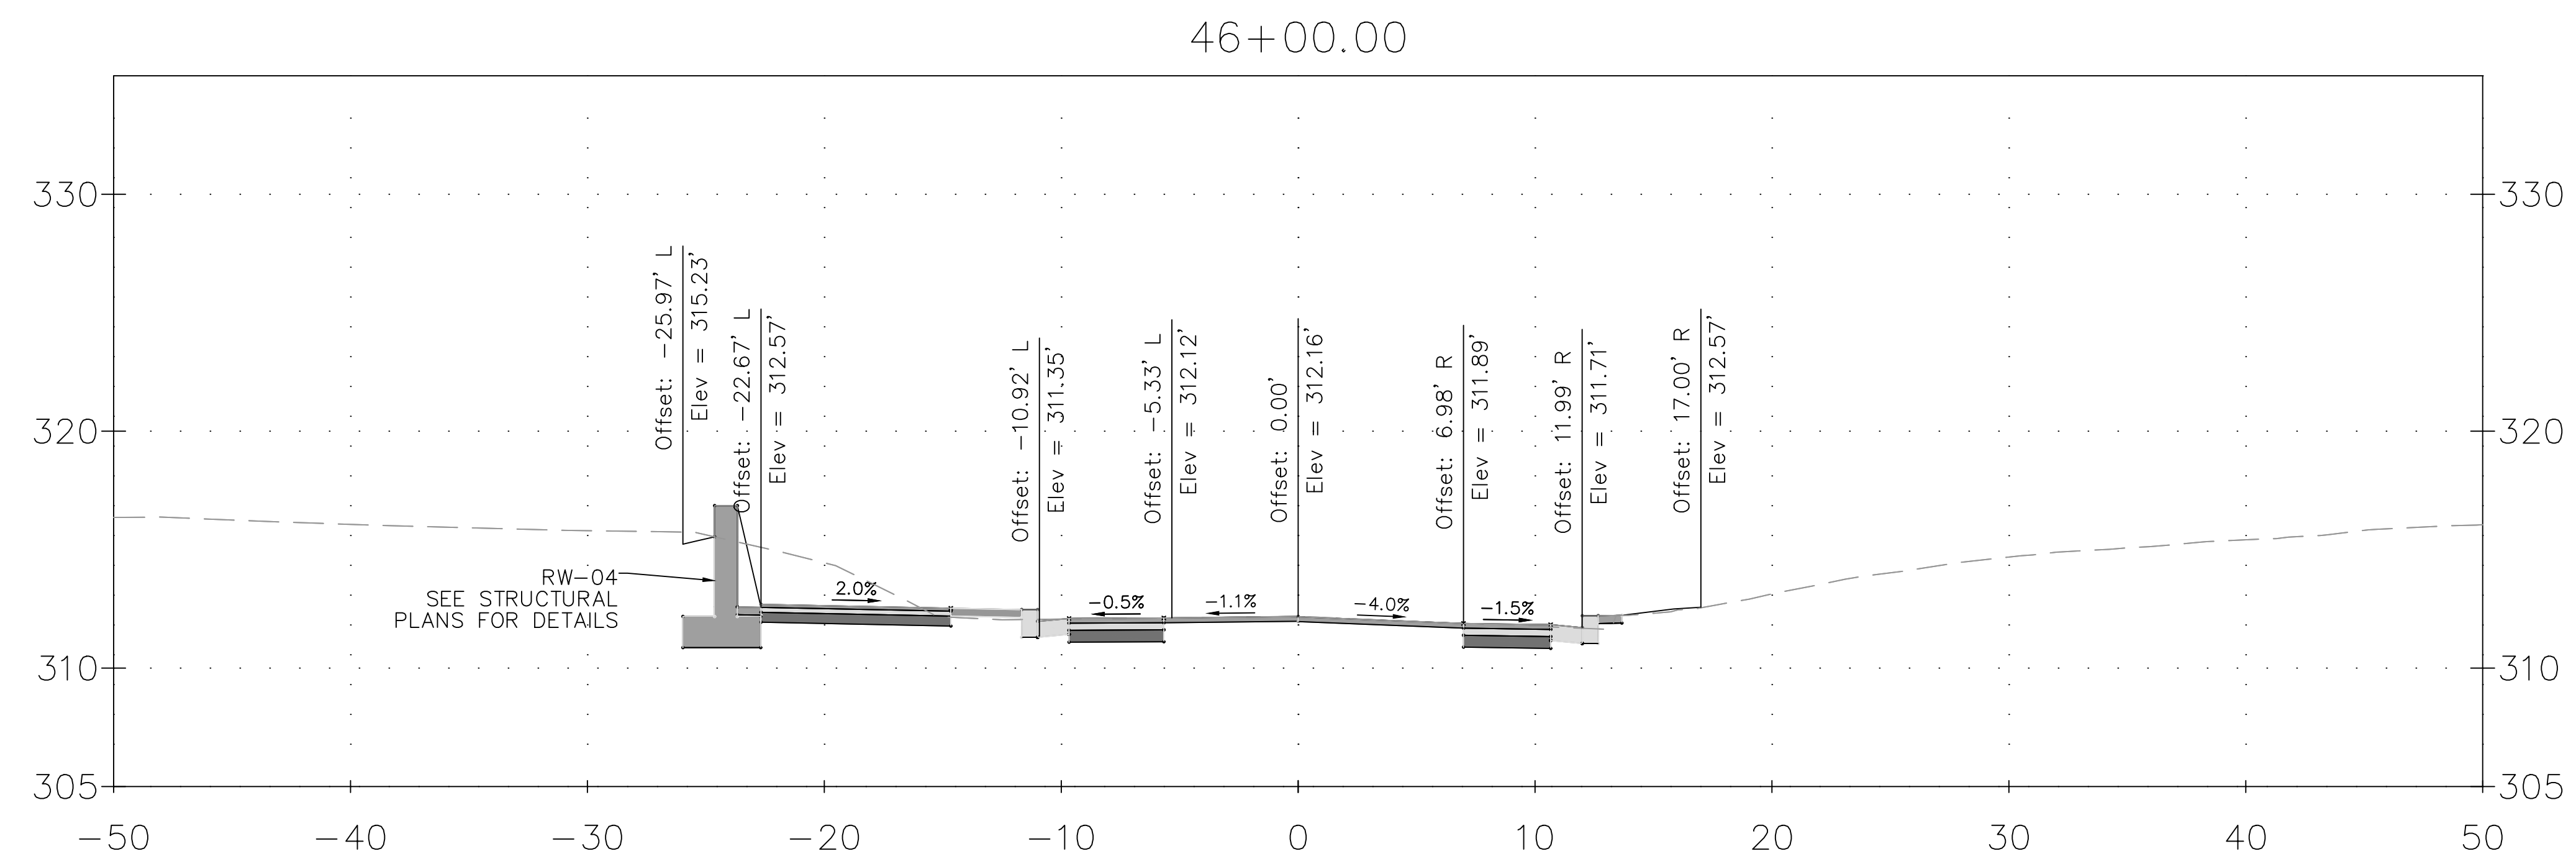


DRAFT NOT FOR CONSTRUCTION		MONTGOMERY COUNTY DEPARTMENT OF TRANSPORTATION GAITHERSBURG, MARYLAND			
		RECOMMENDED FOR APPROVAL			
		Chief, Design Section APPROVED		Date	
		Chief, Division of Transportation Engineering		Date	
NO.		REVISION	DATE	BY	
Designed by: ADH		Drawn by: TRS	Checked by: JJR		





XS-46 CROSS SECTION DALE DRIVE SHARED USE PATH	
SCALE: 1"=5'	
CIP No. : 502109	SHEET 165 of 201
DATE: DECEMBER 2023	

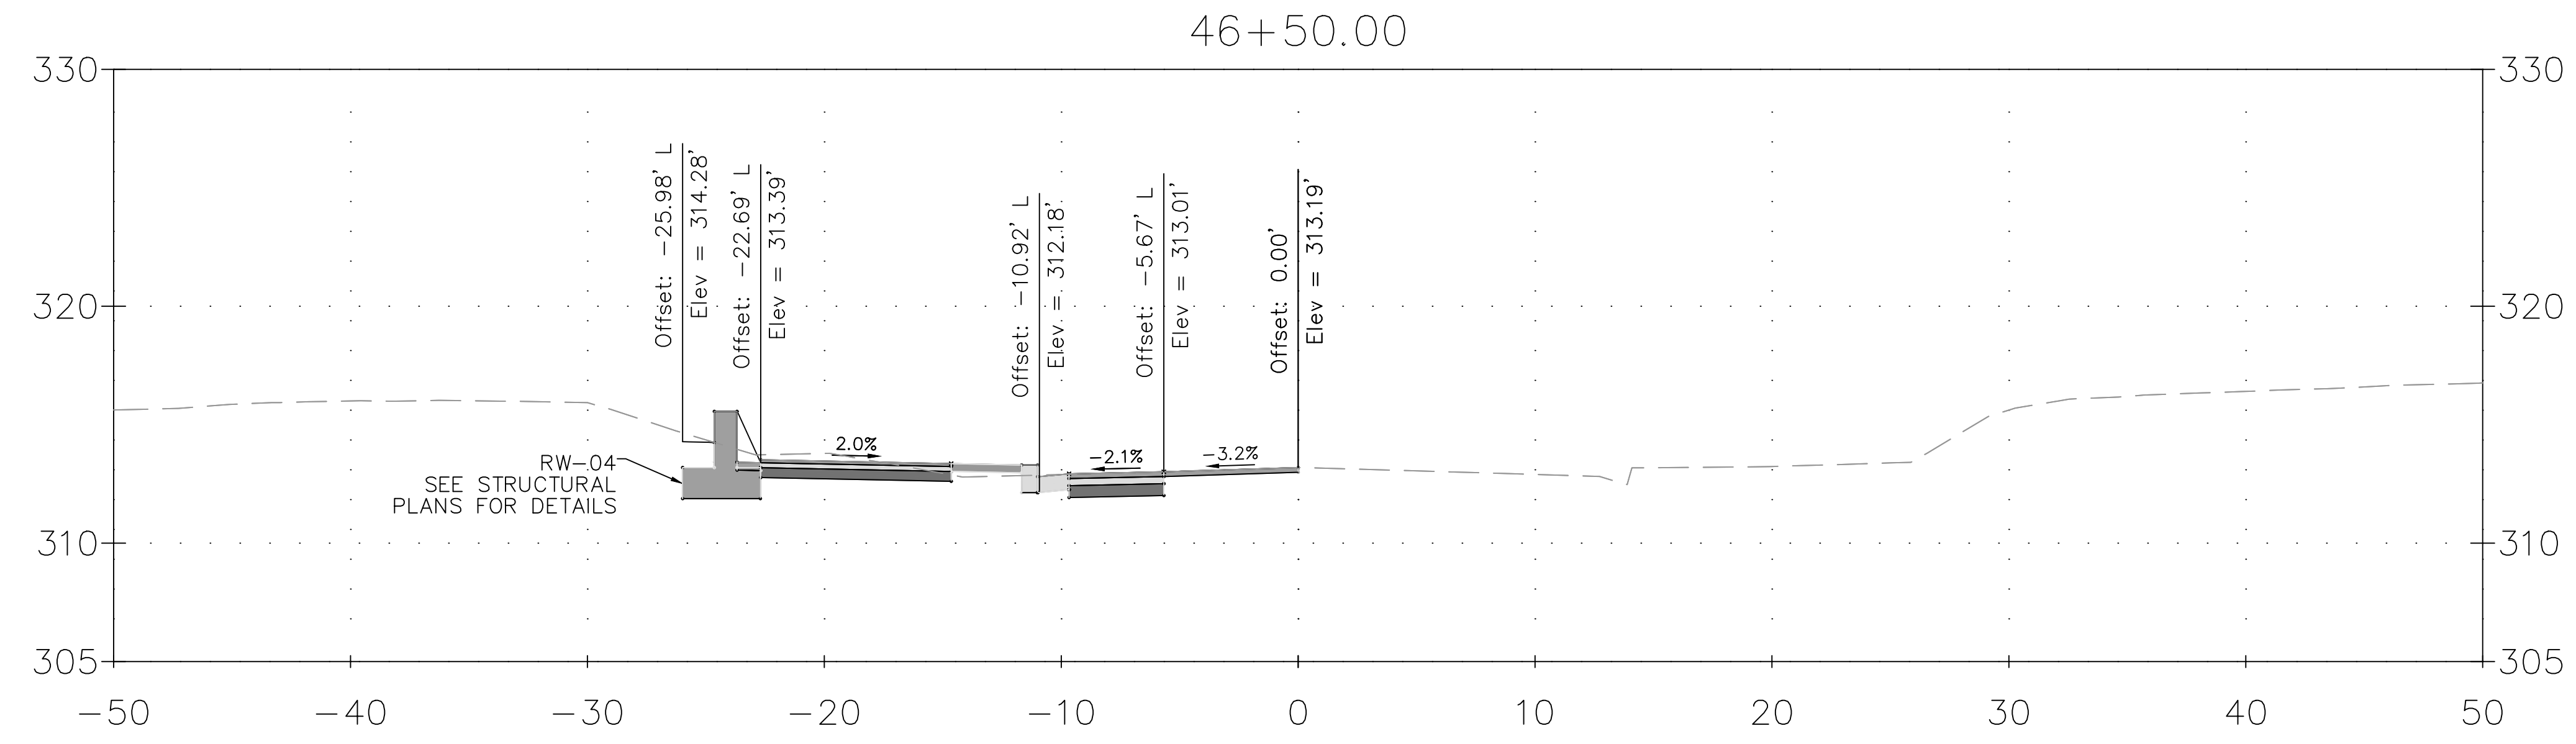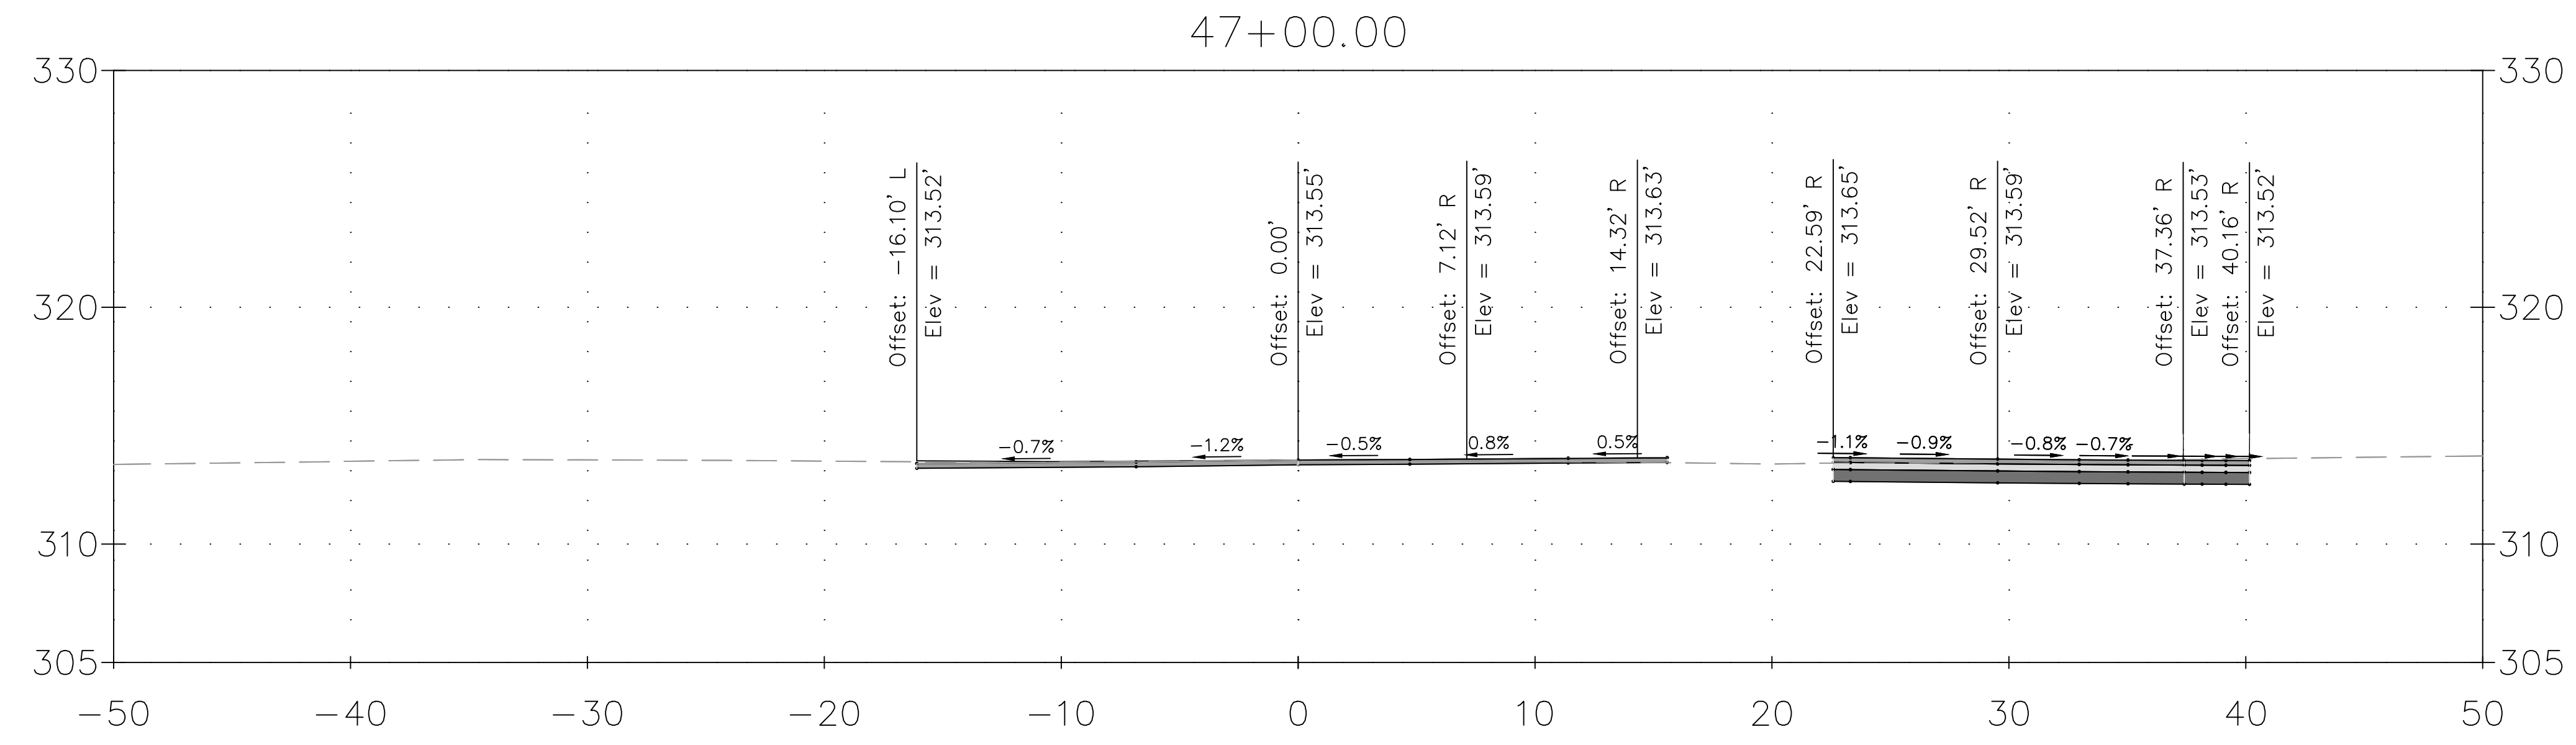

DRAFT NOT FOR CONSTRUCTION						MONTGOMERY COUNTY DEPARTMENT OF TRANSPORTATION GAITHERSBURG, MARYLAND		XS-47 CROSS SECTION DALE DRIVE SHARED USE PATH SCALE: 1"=5' 0 5' 10' DATE: DECEMBER 2023	
						RECOMMENDED FOR APPROVAL			
						Chief, Design Section APPROVED		Date	
						Chief, Division of Transportation Engineering		Date	
						Designed by: <u>ADH</u>		Drawn by: <u>TRS</u>	
						Checked by: <u>JJR</u>		CIP No. : <u>502109</u>	
						SHEET <u>166</u> of <u>201</u>			

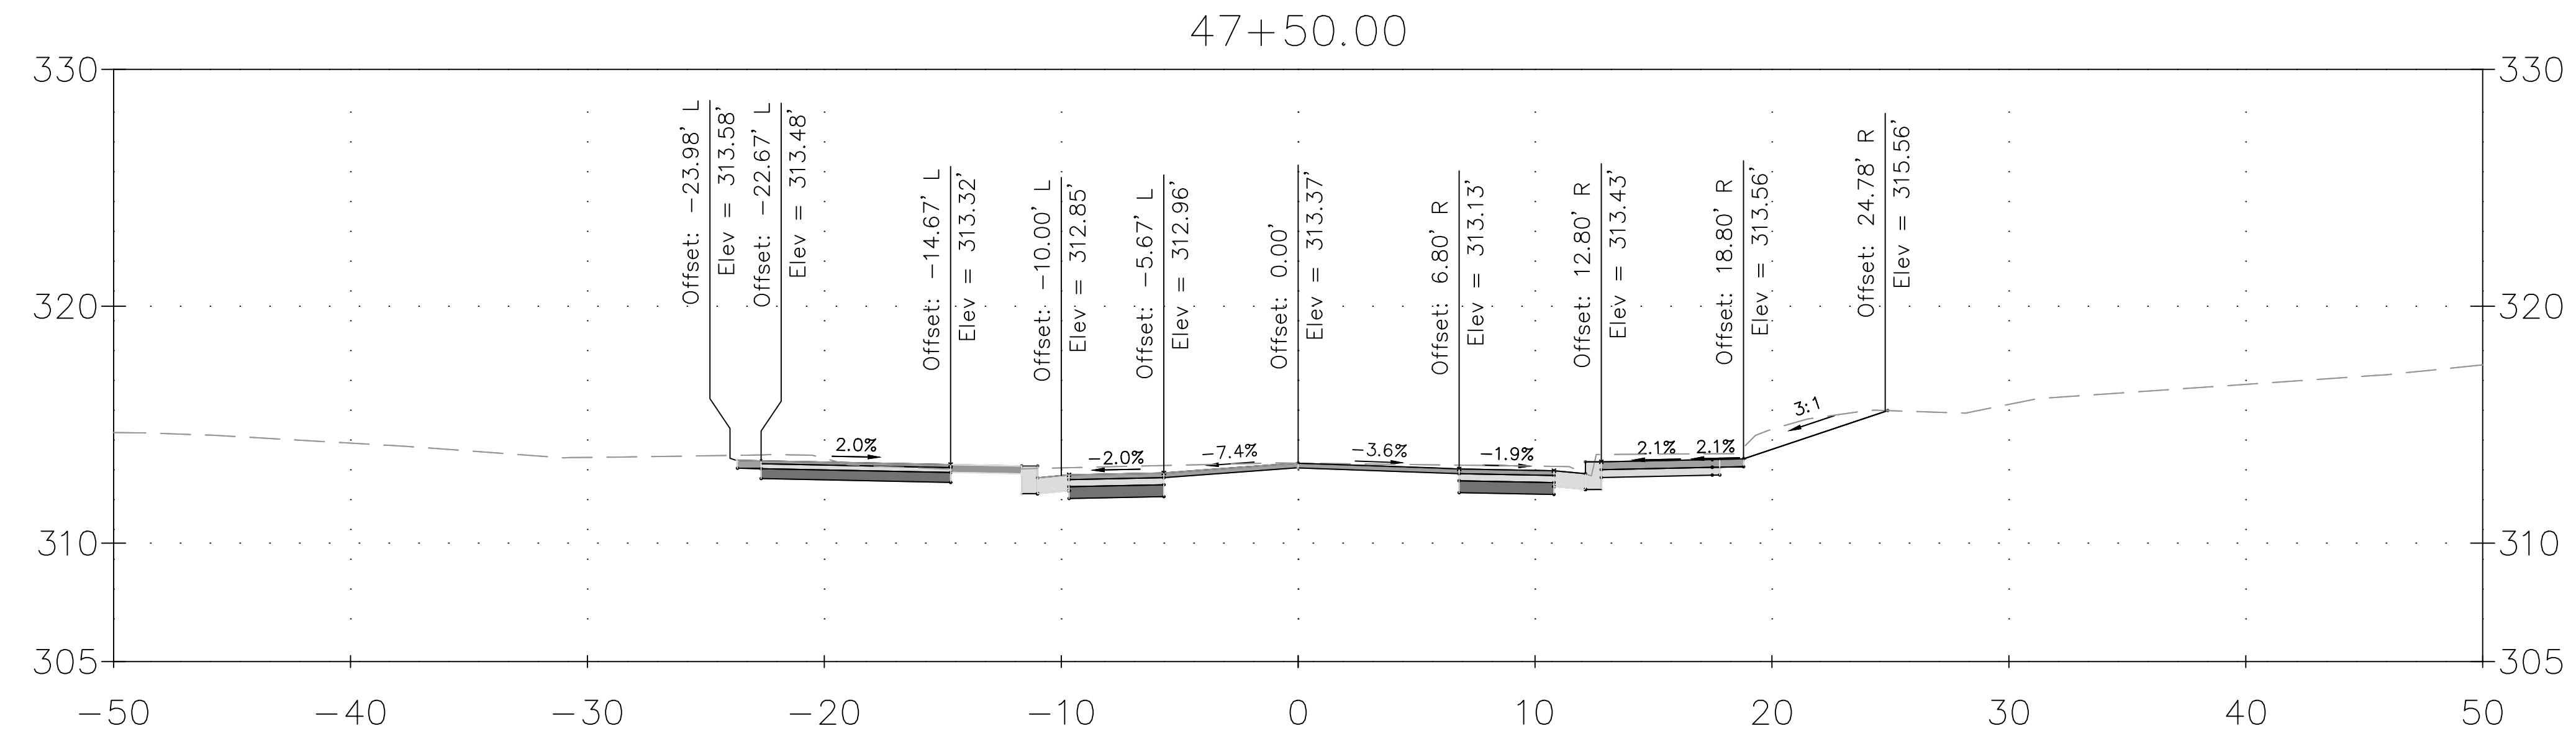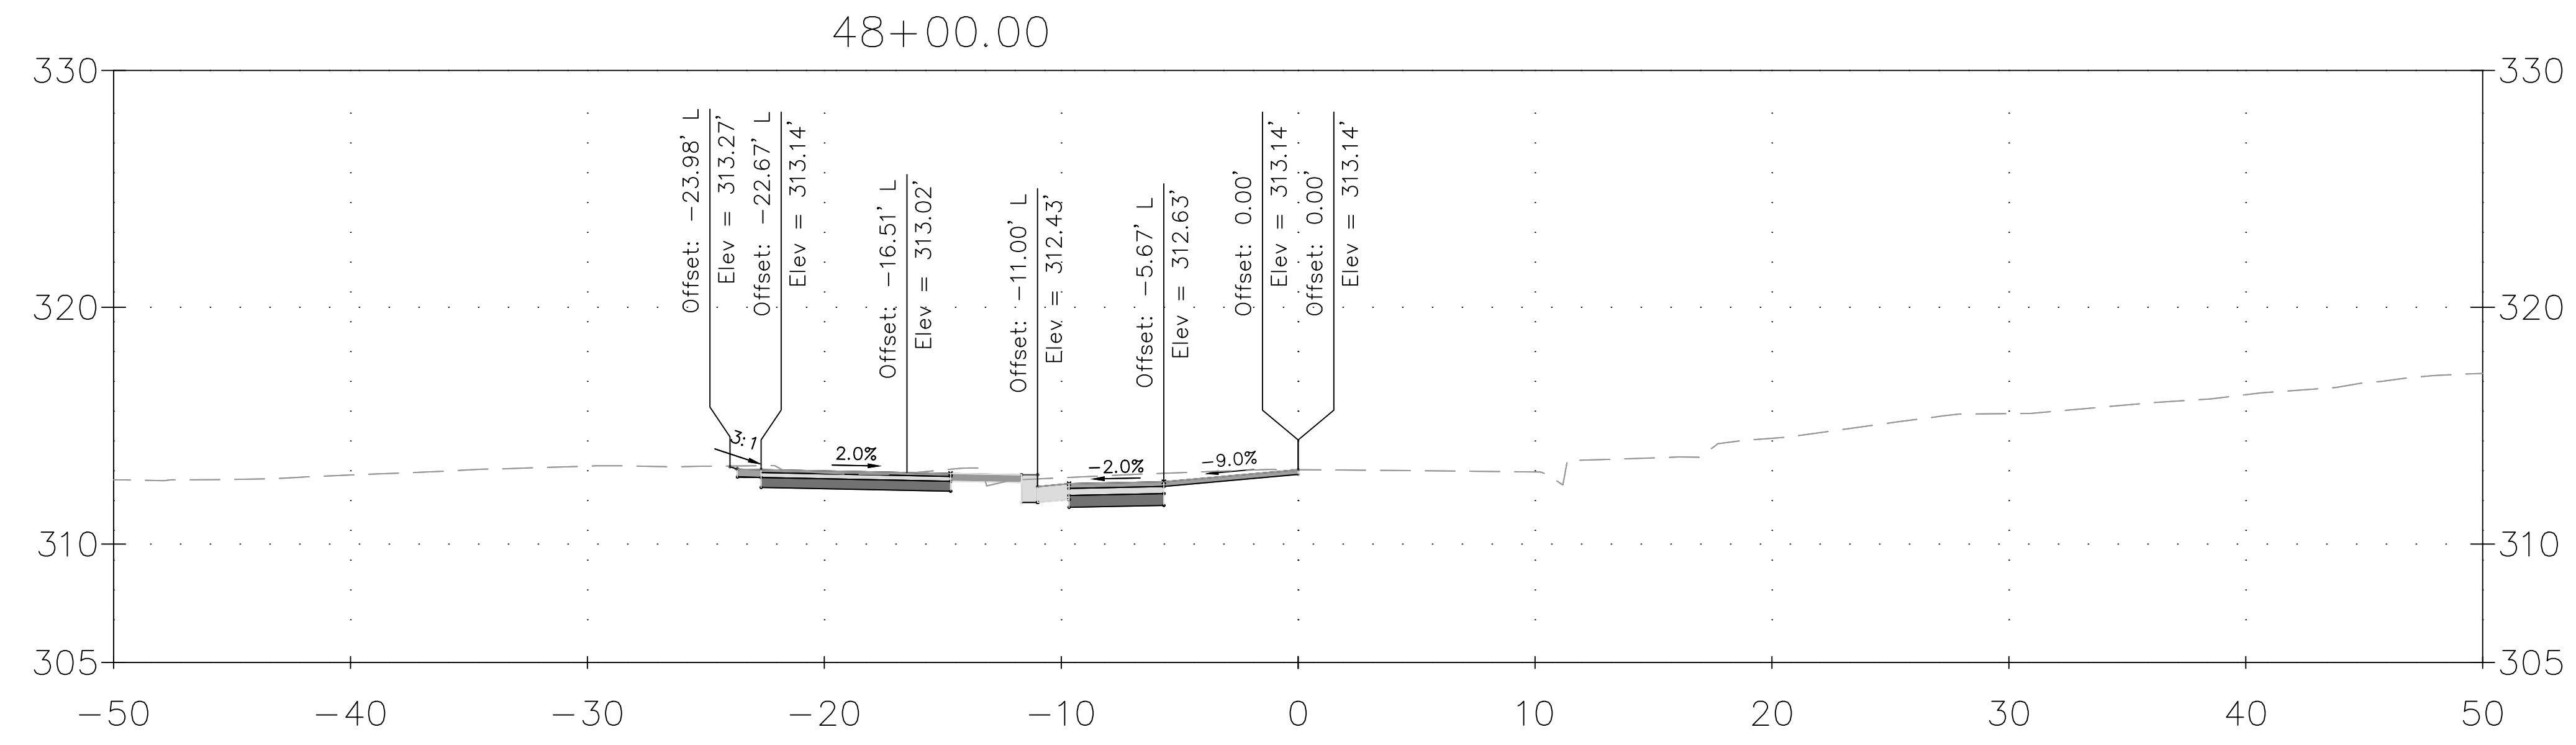

DRAFT NOT FOR CONSTRUCTION						MONTGOMERY COUNTY DEPARTMENT OF TRANSPORTATION GAITHERSBURG, MARYLAND		XS-48 CROSS SECTION DALE DRIVE SHARED USE PATH		
						RECOMMENDED FOR APPROVAL				
						Chief, Design Section APPROVED	Date	 SCALE: 1"=5'	DATE: DECEMBER 2023	
						Chief, Division of Transportation Engineering	Date			
						Designed by: <u>ADH</u>	Drawn by: <u>TRS</u>	Checked by: <u>JJR</u>	CIP No. : <u>502109</u>	SHEET <u>167</u> of <u>201</u>
NO.	REVISION	DATE	BY							

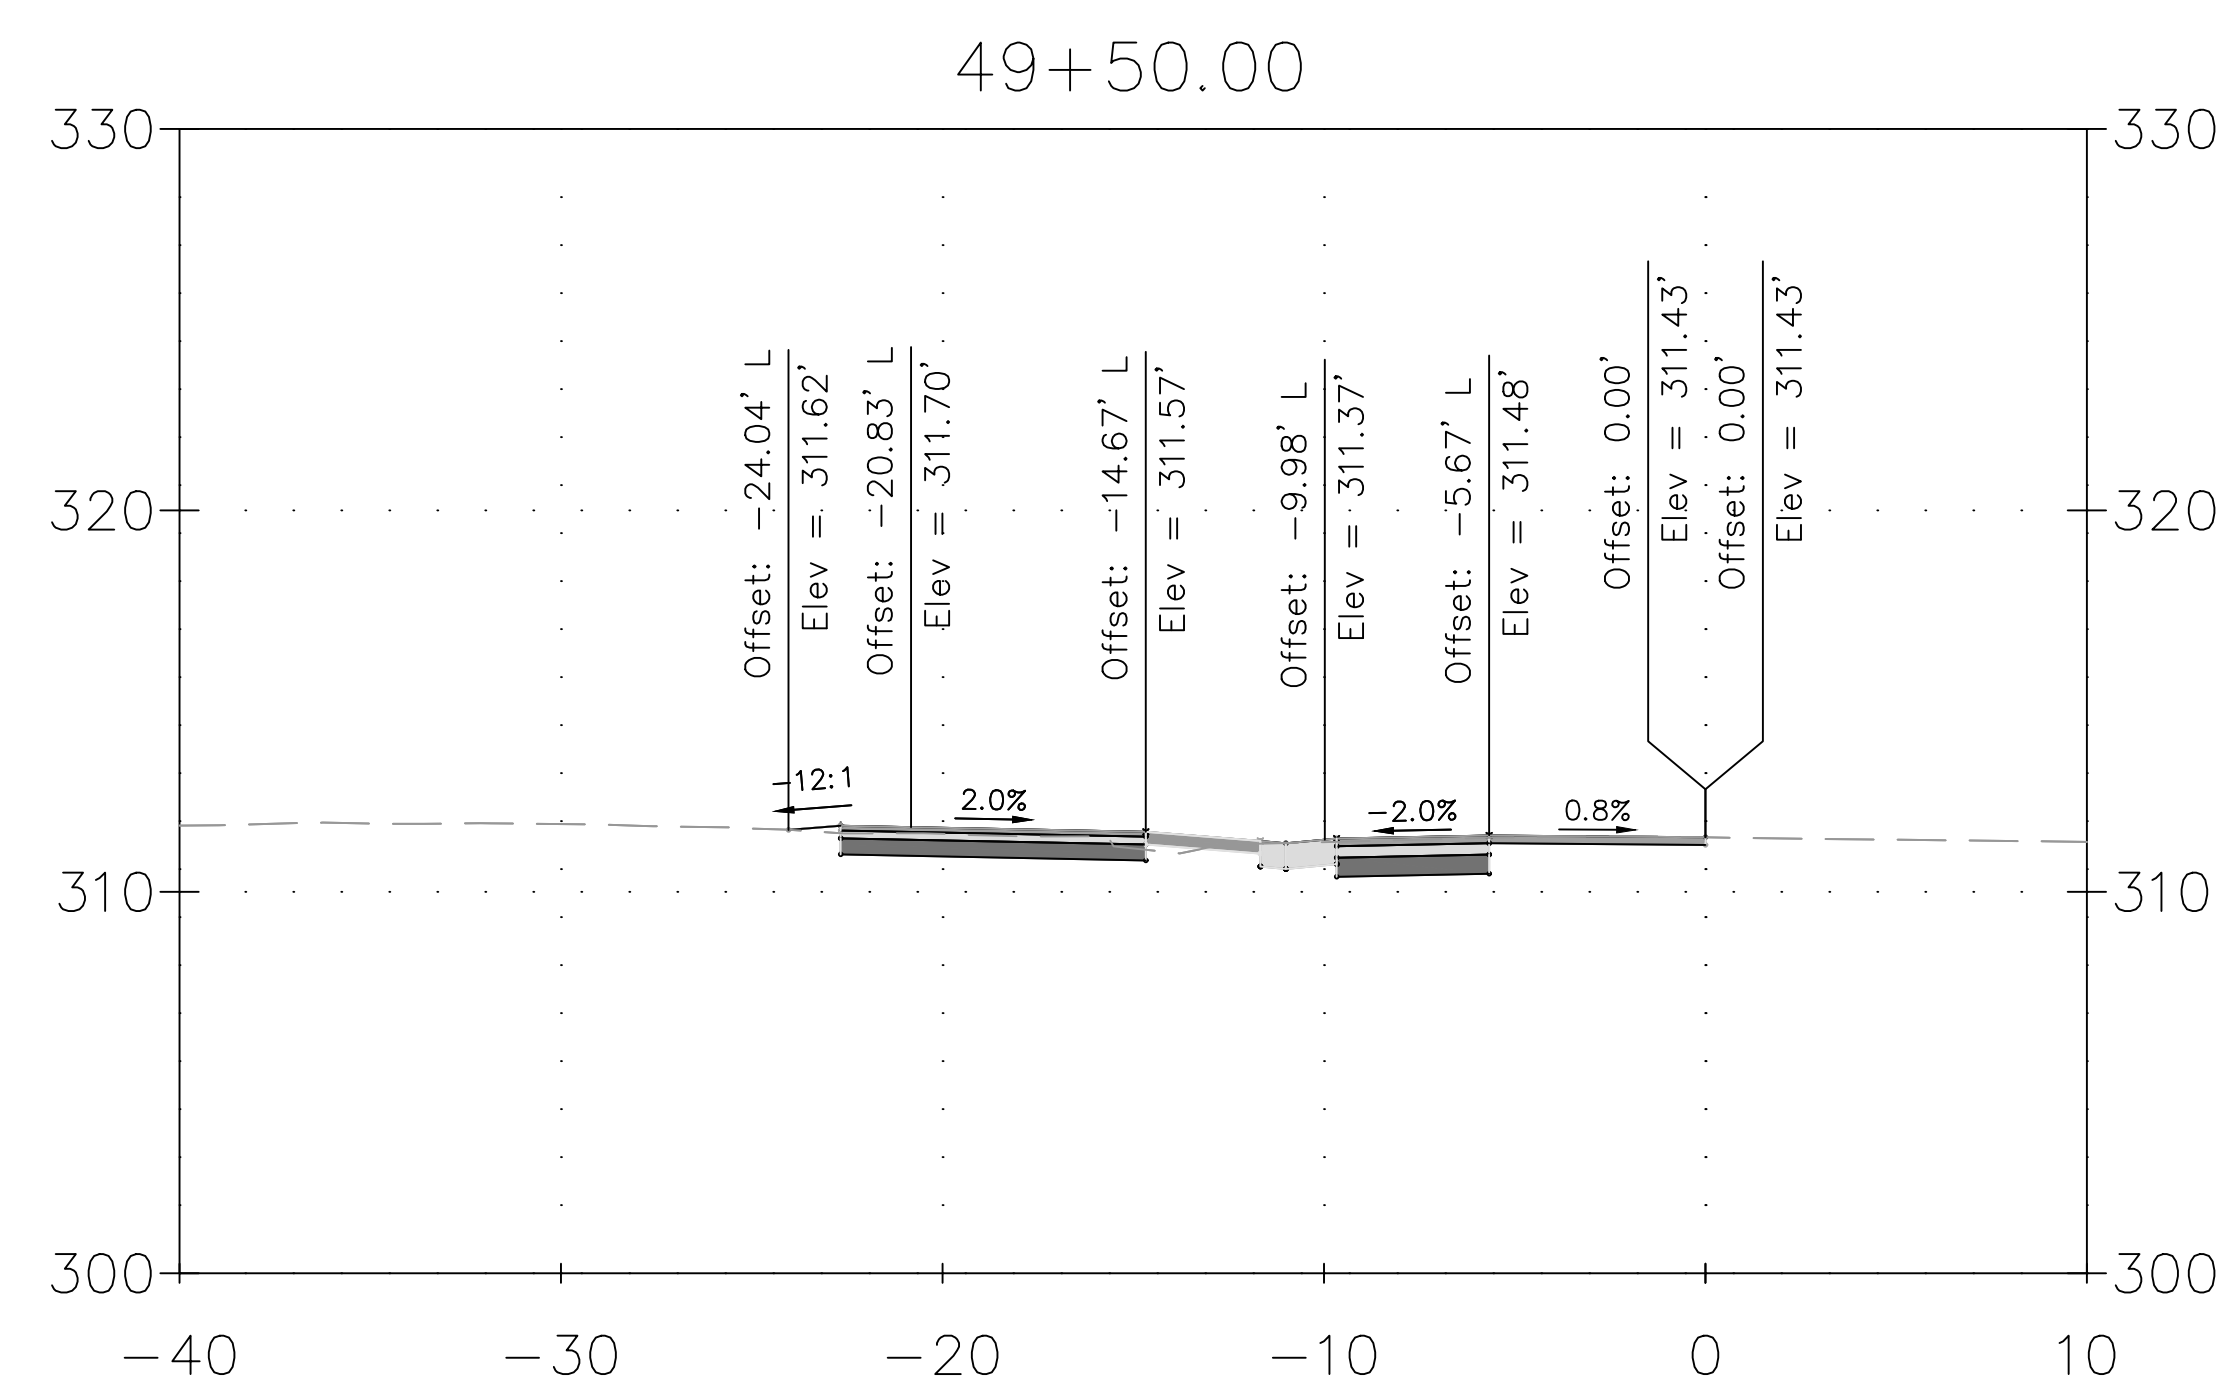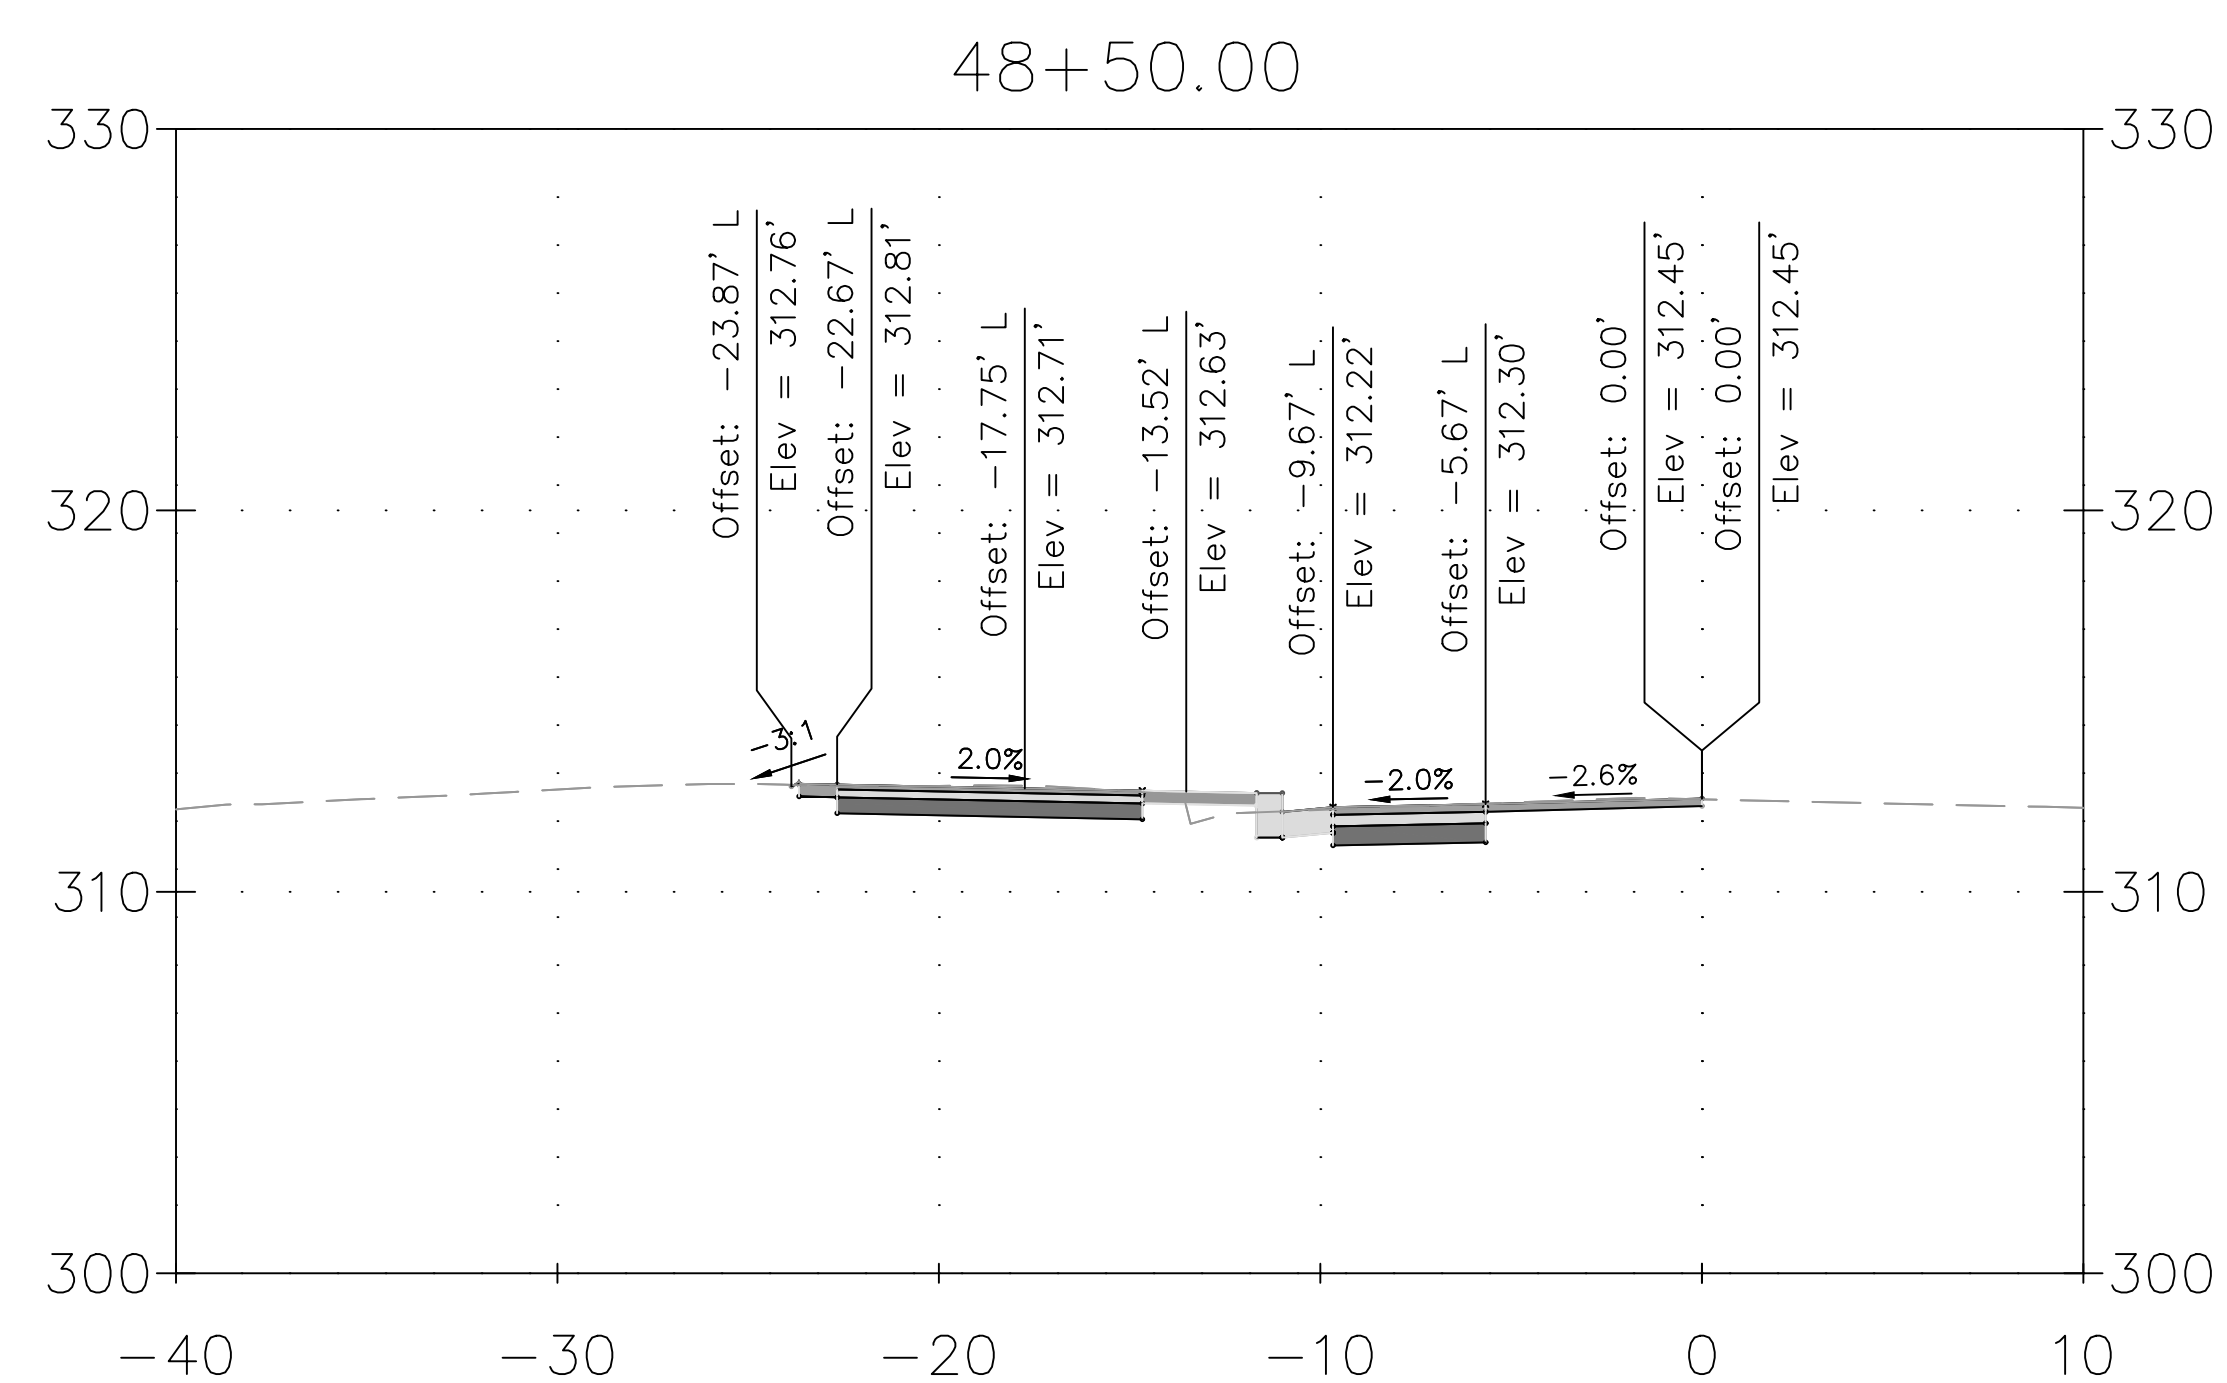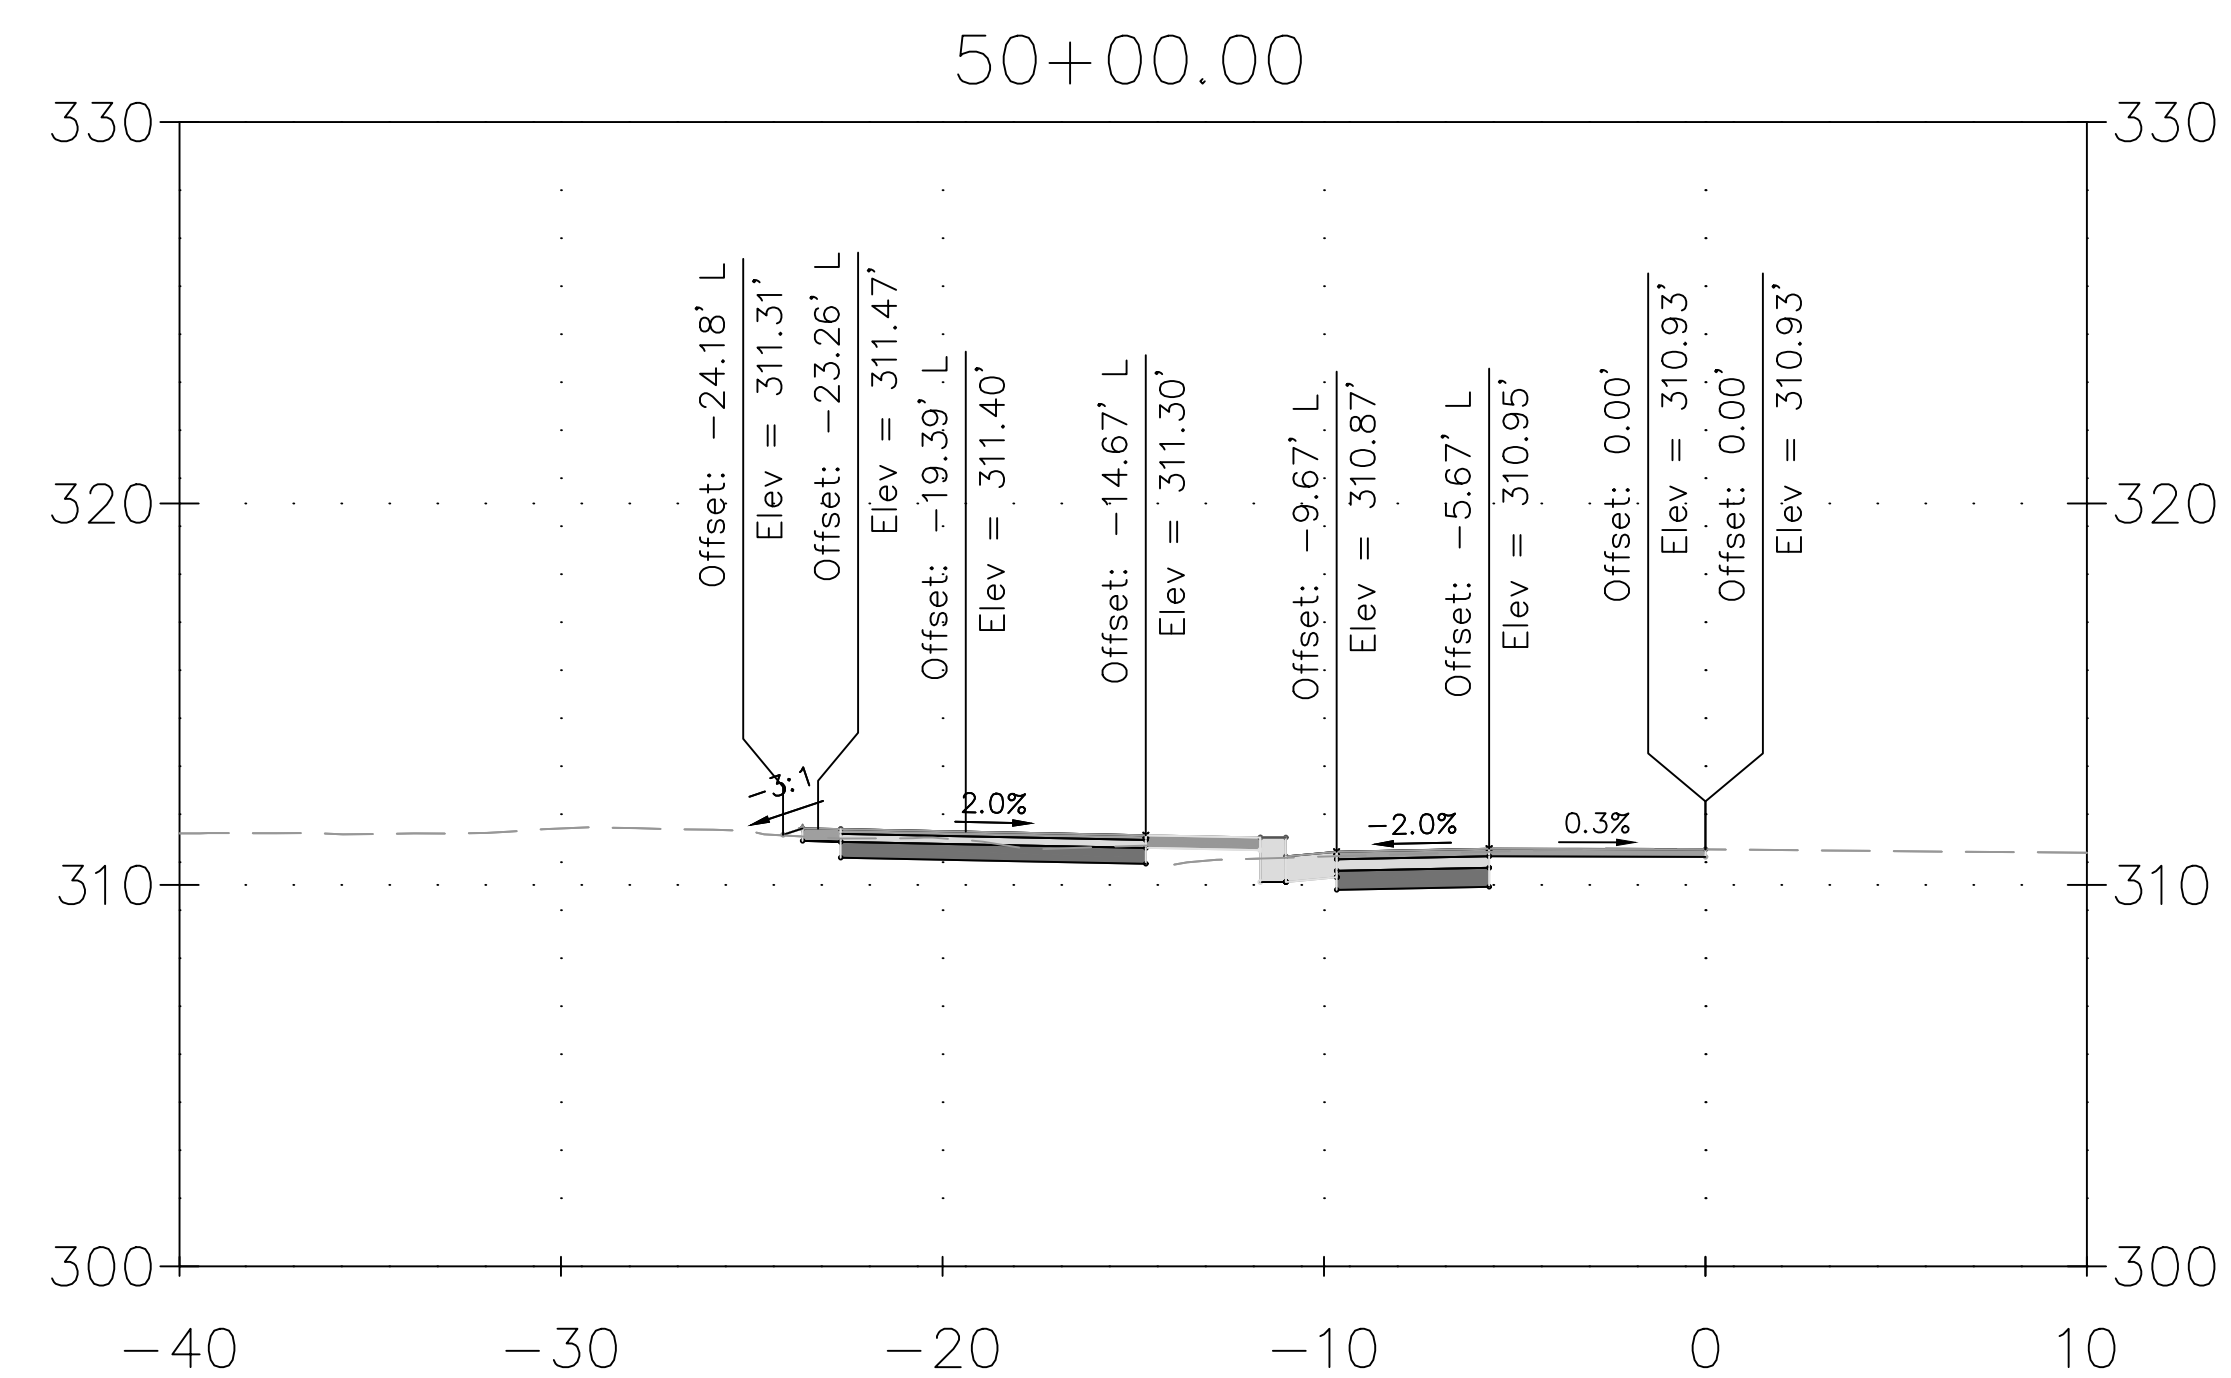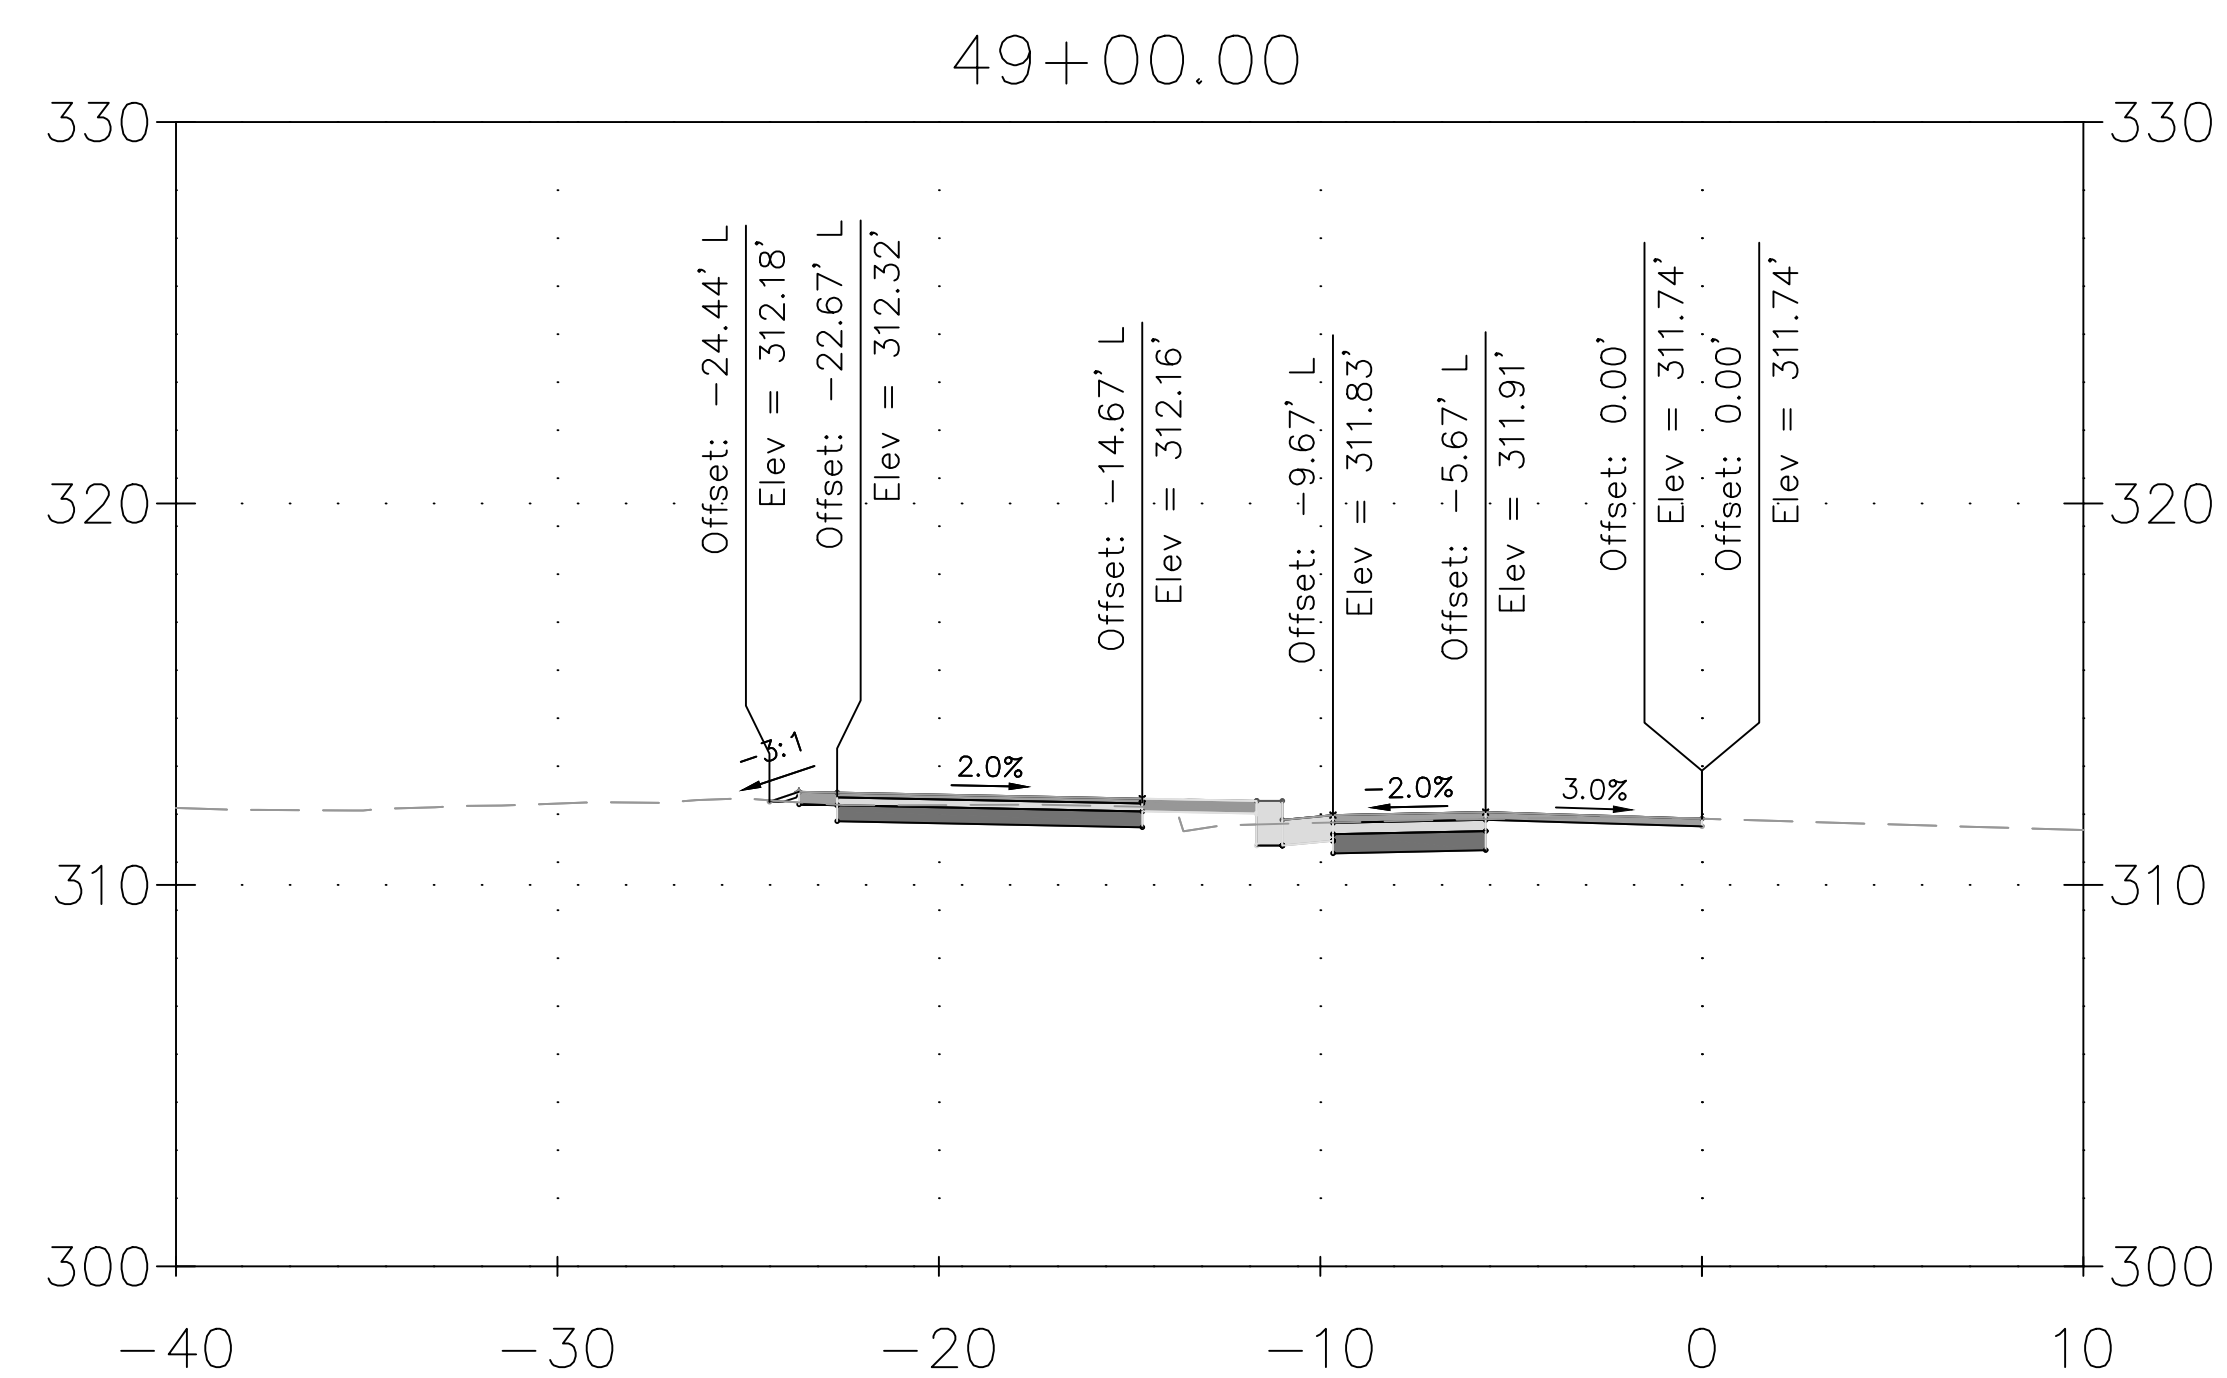

DRAFT
NOT FOR CONSTRUCTION



MONTGOMERY COUNTY
DEPARTMENT OF TRANSPORTATION
GAITHERSBURG, MARYLAND

RECOMMENDED FOR APPROVAL


 Chief, Design Section Date _____

APPROVED

 Chief, Division of Transportation Engineering Date _____





Designed by:	ADH	Drawn by:	TRS	Checked by:	JJR
--------------	-----	-----------	-----	-------------	-----

XS-49
CROSS SECTION



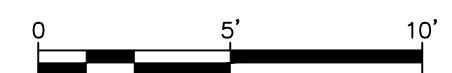
DALE DRIVE
SHARED USE PATH

DATE: DECEMBER 2023



CIP No. : 502109 SHEET 168 of 201

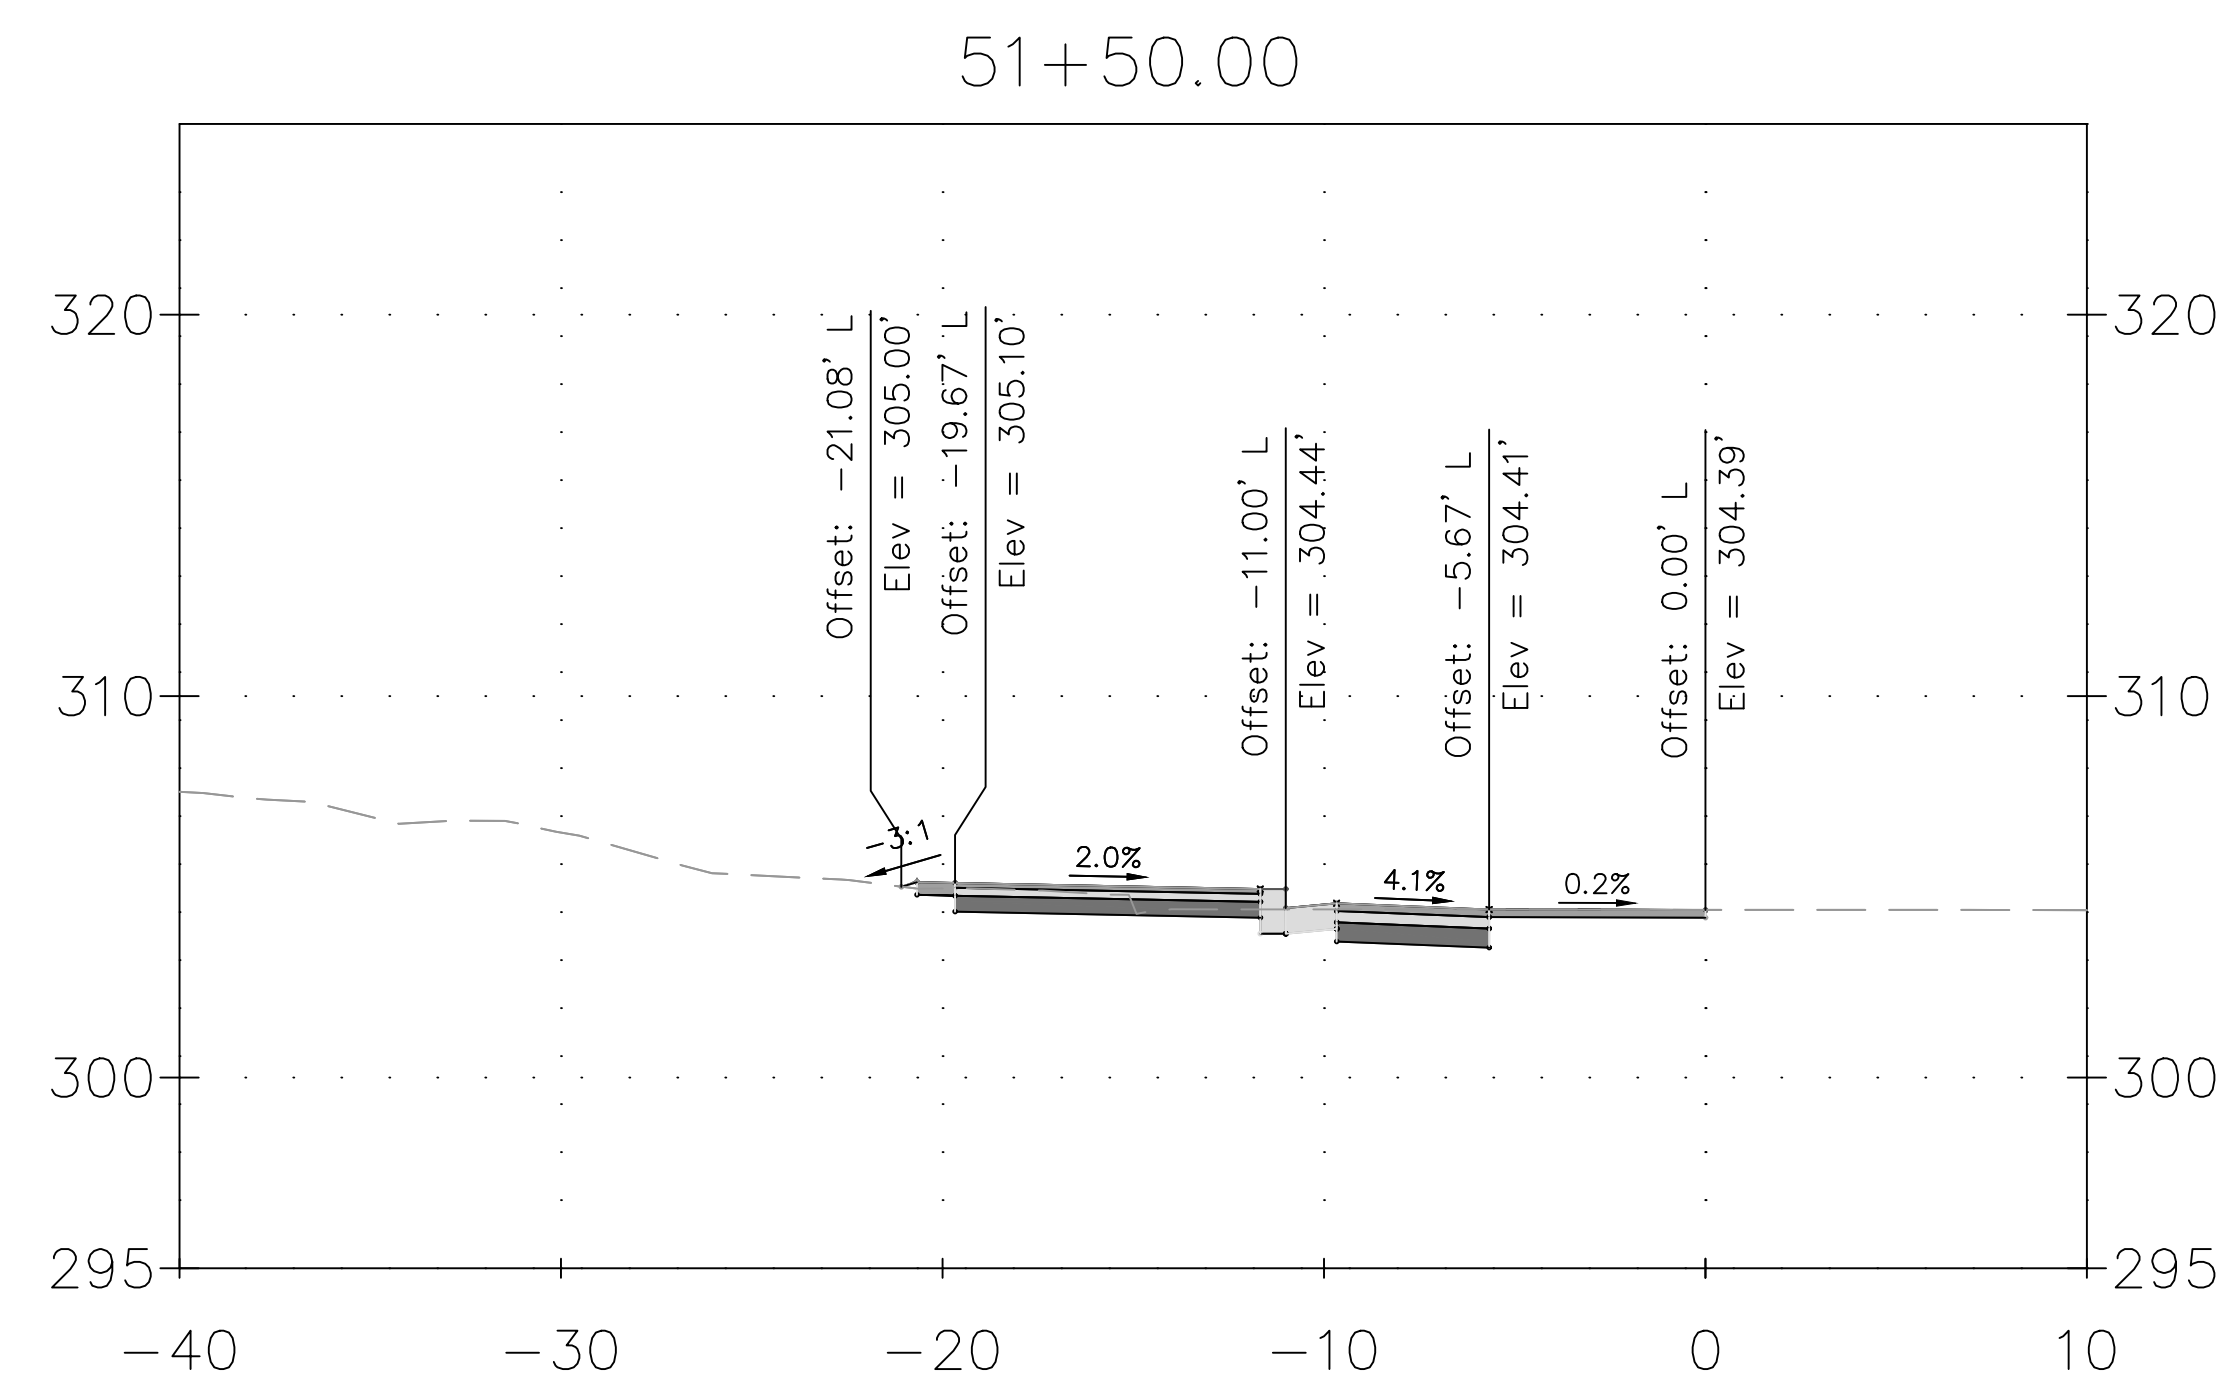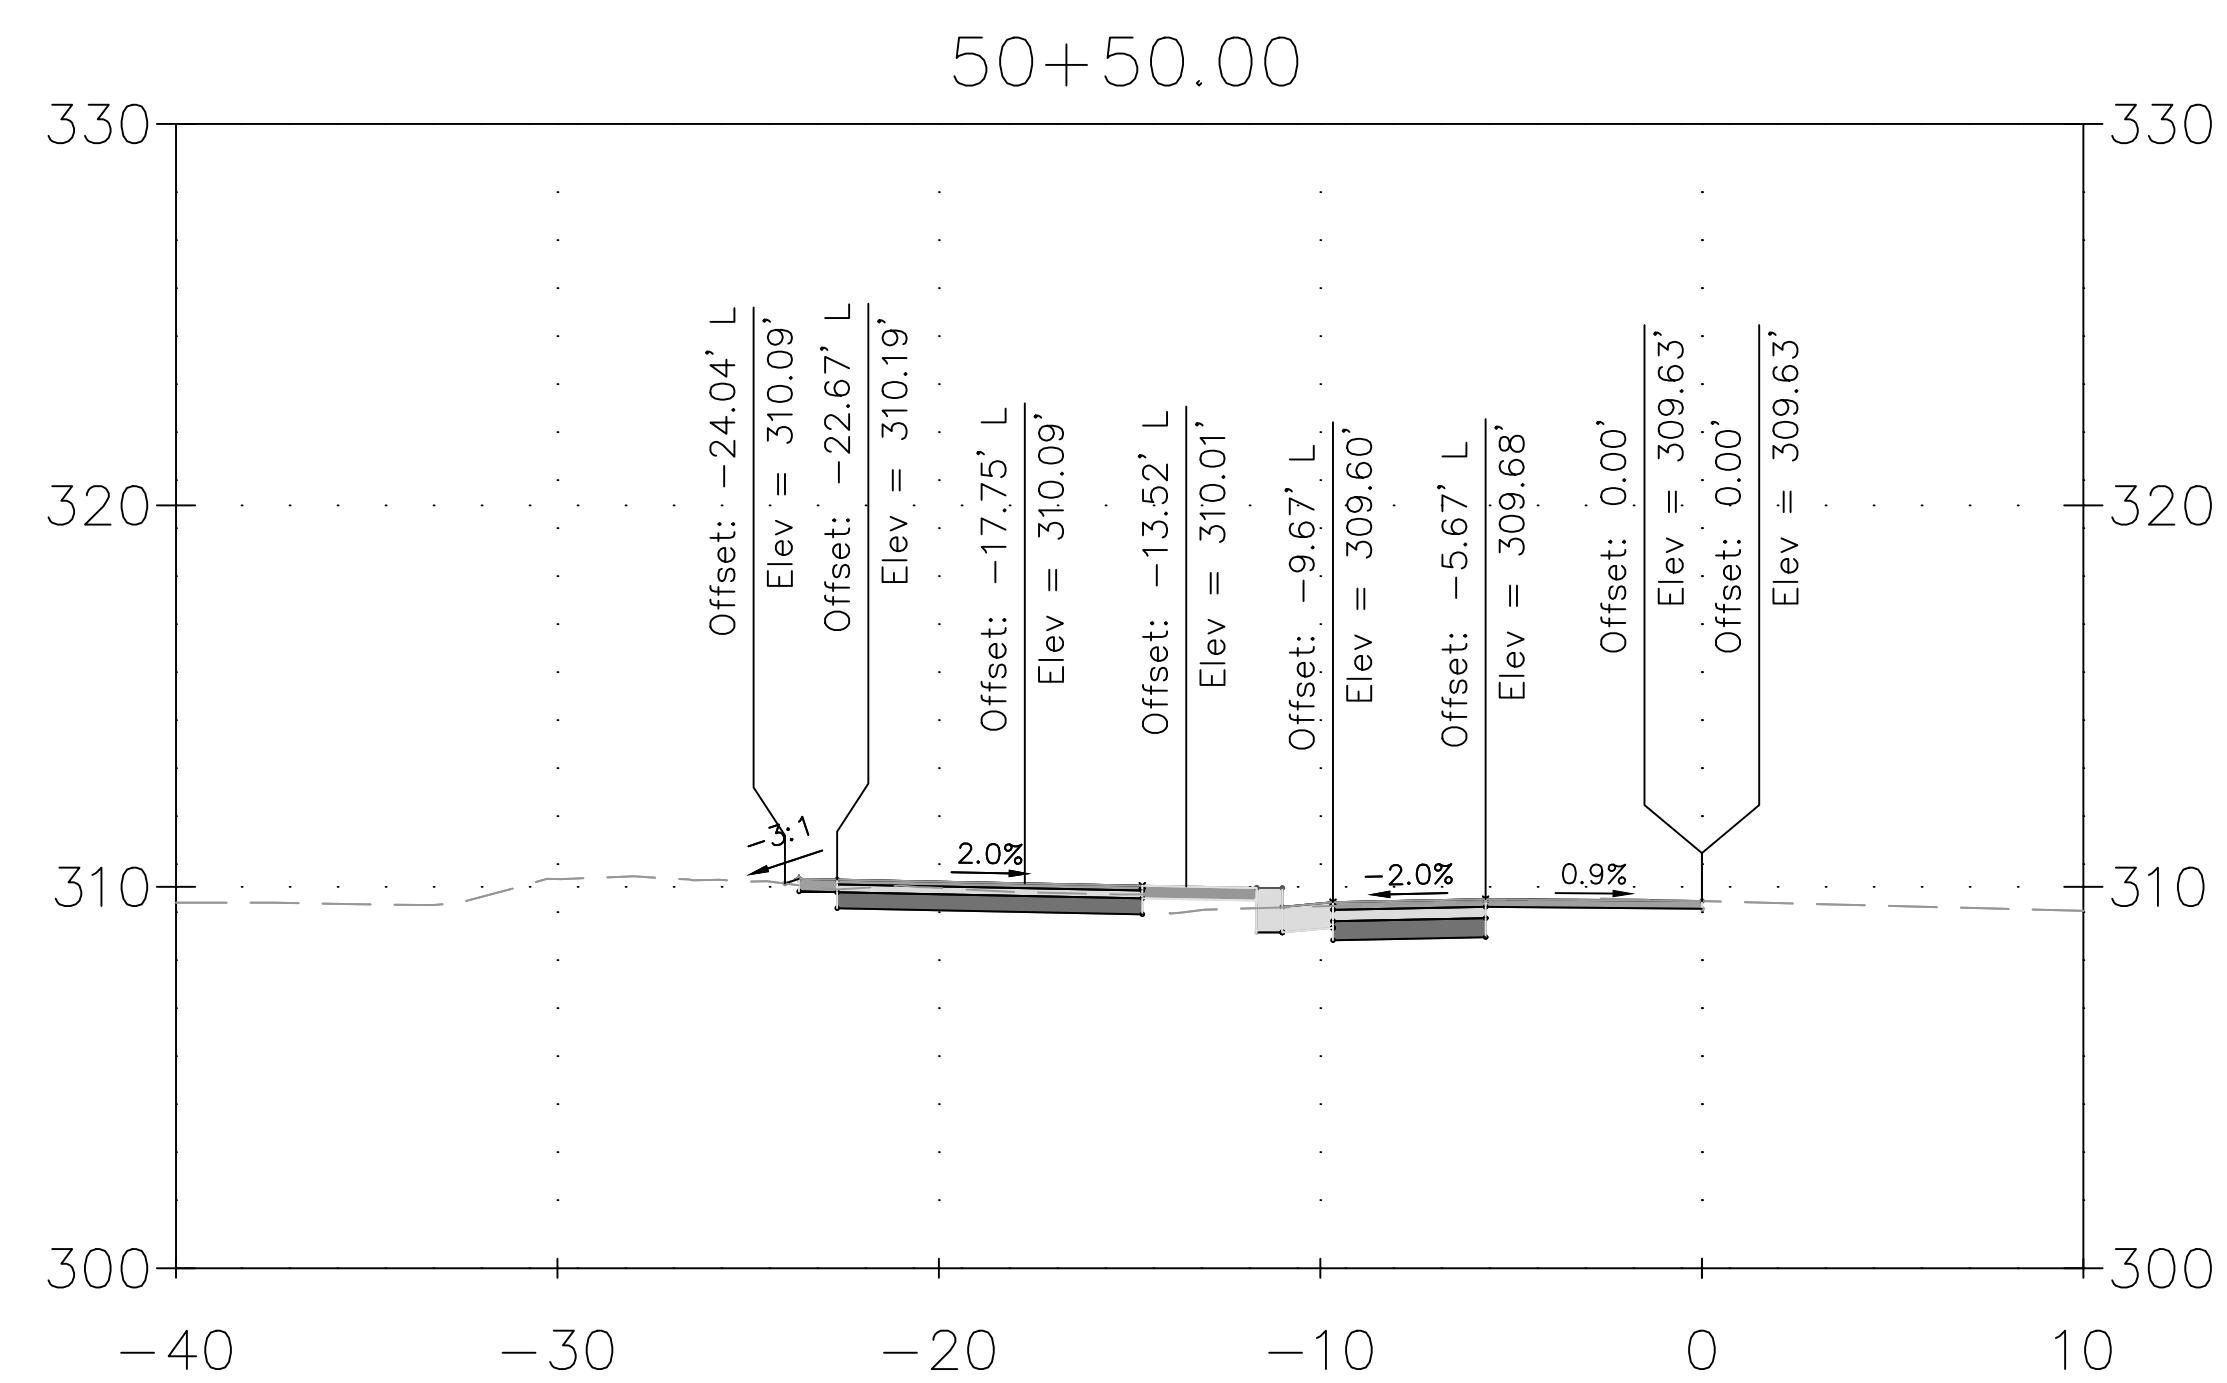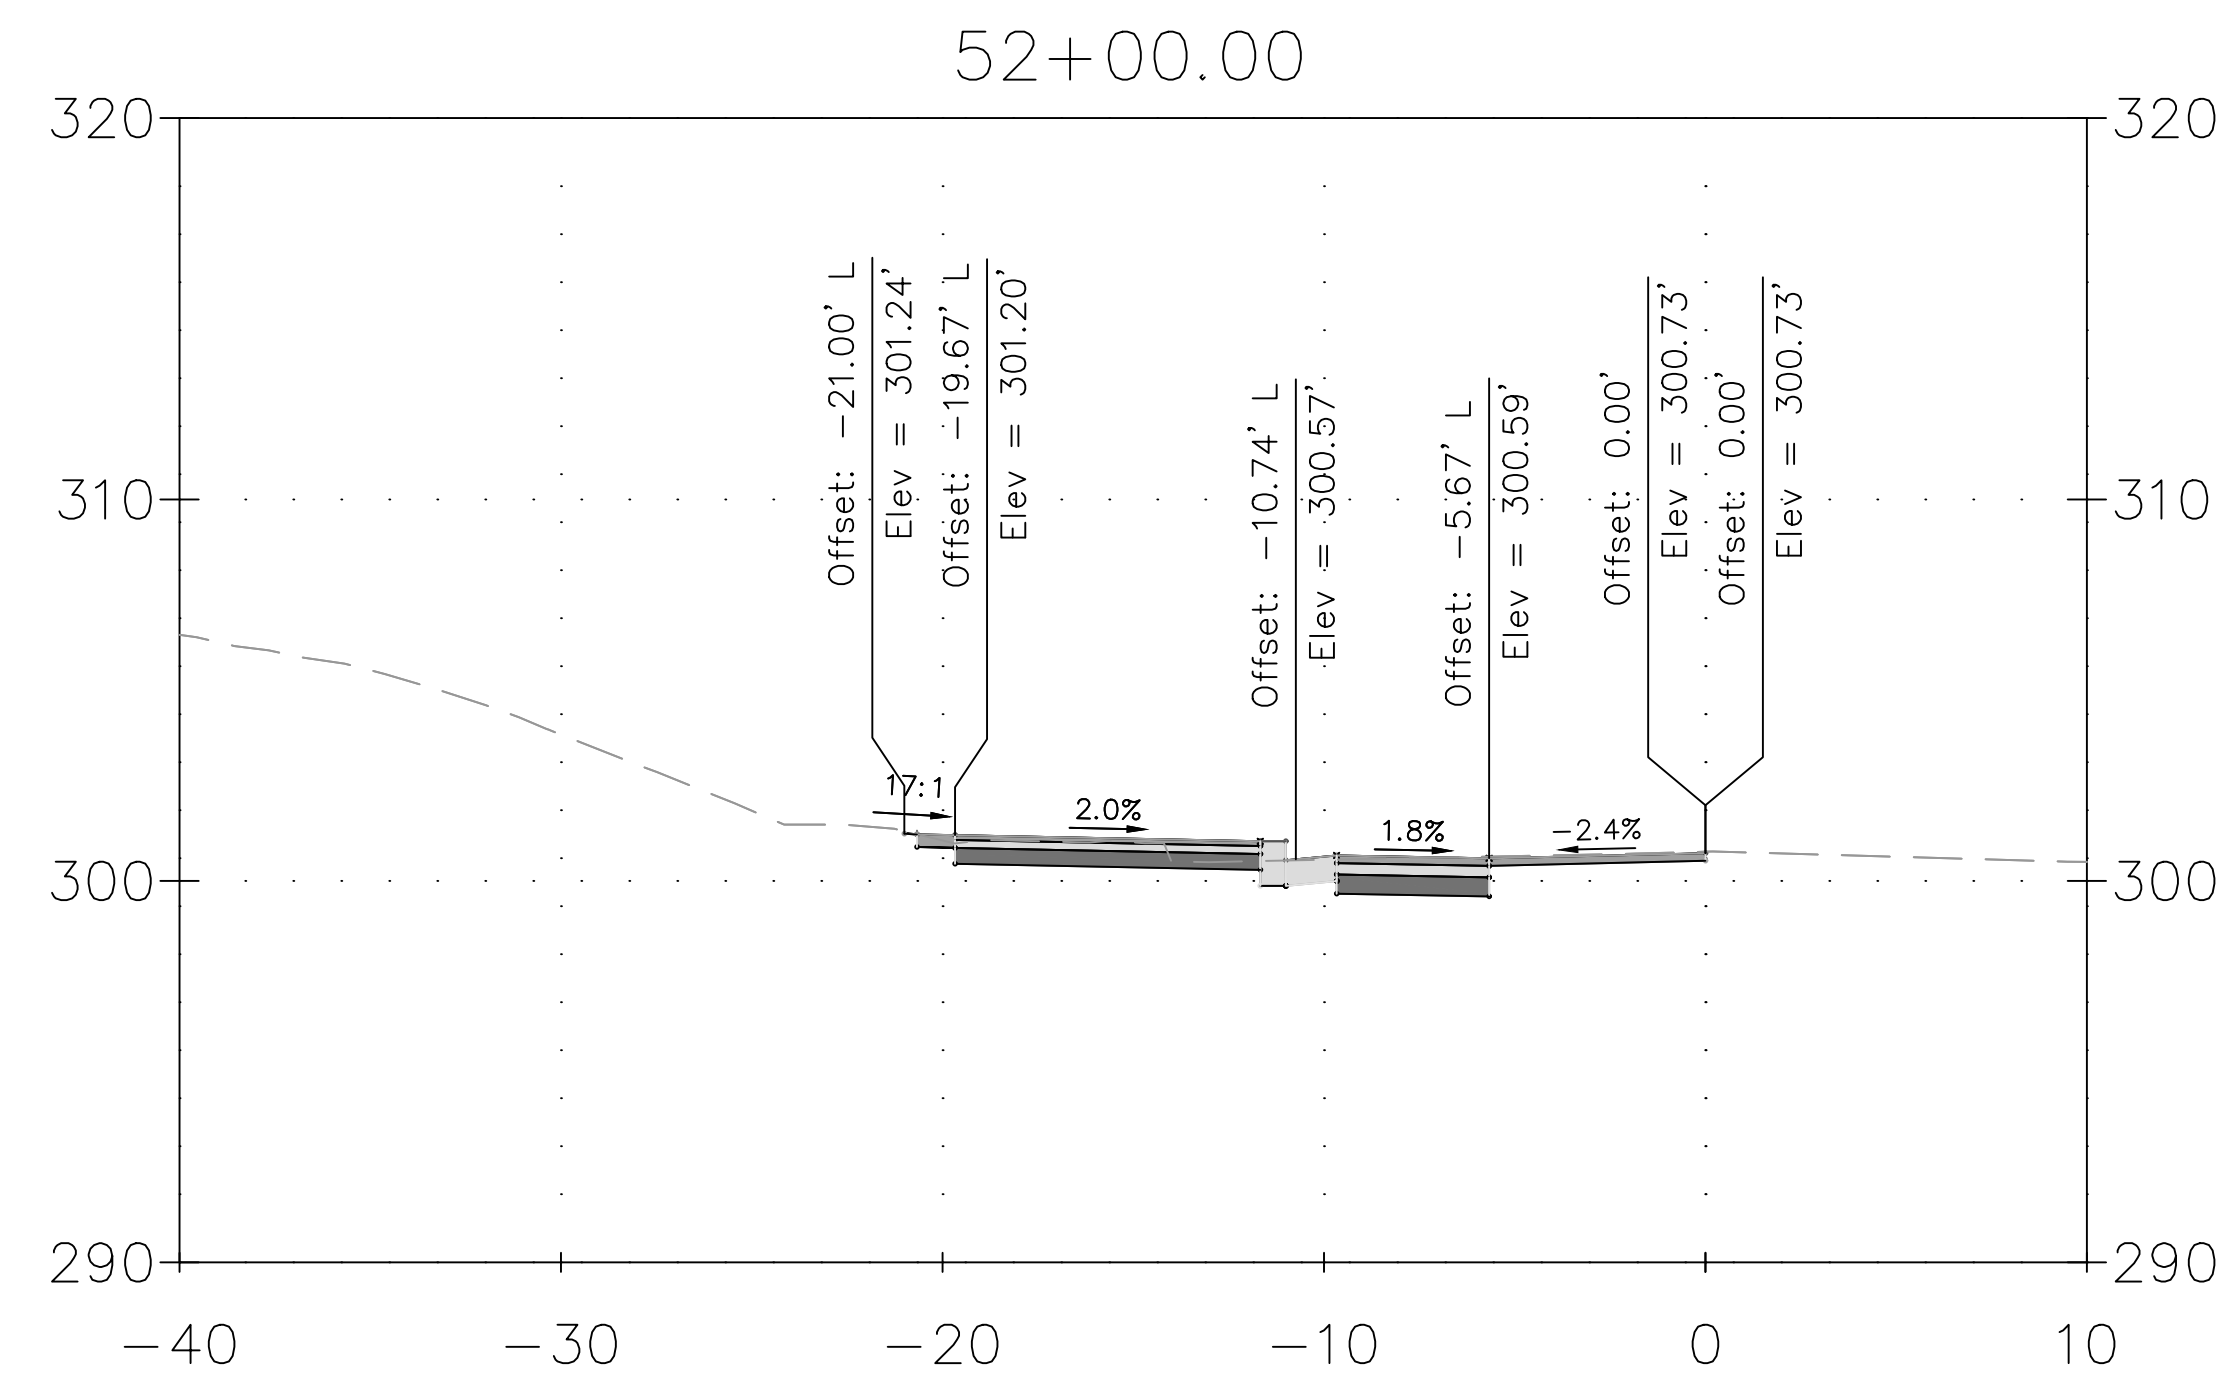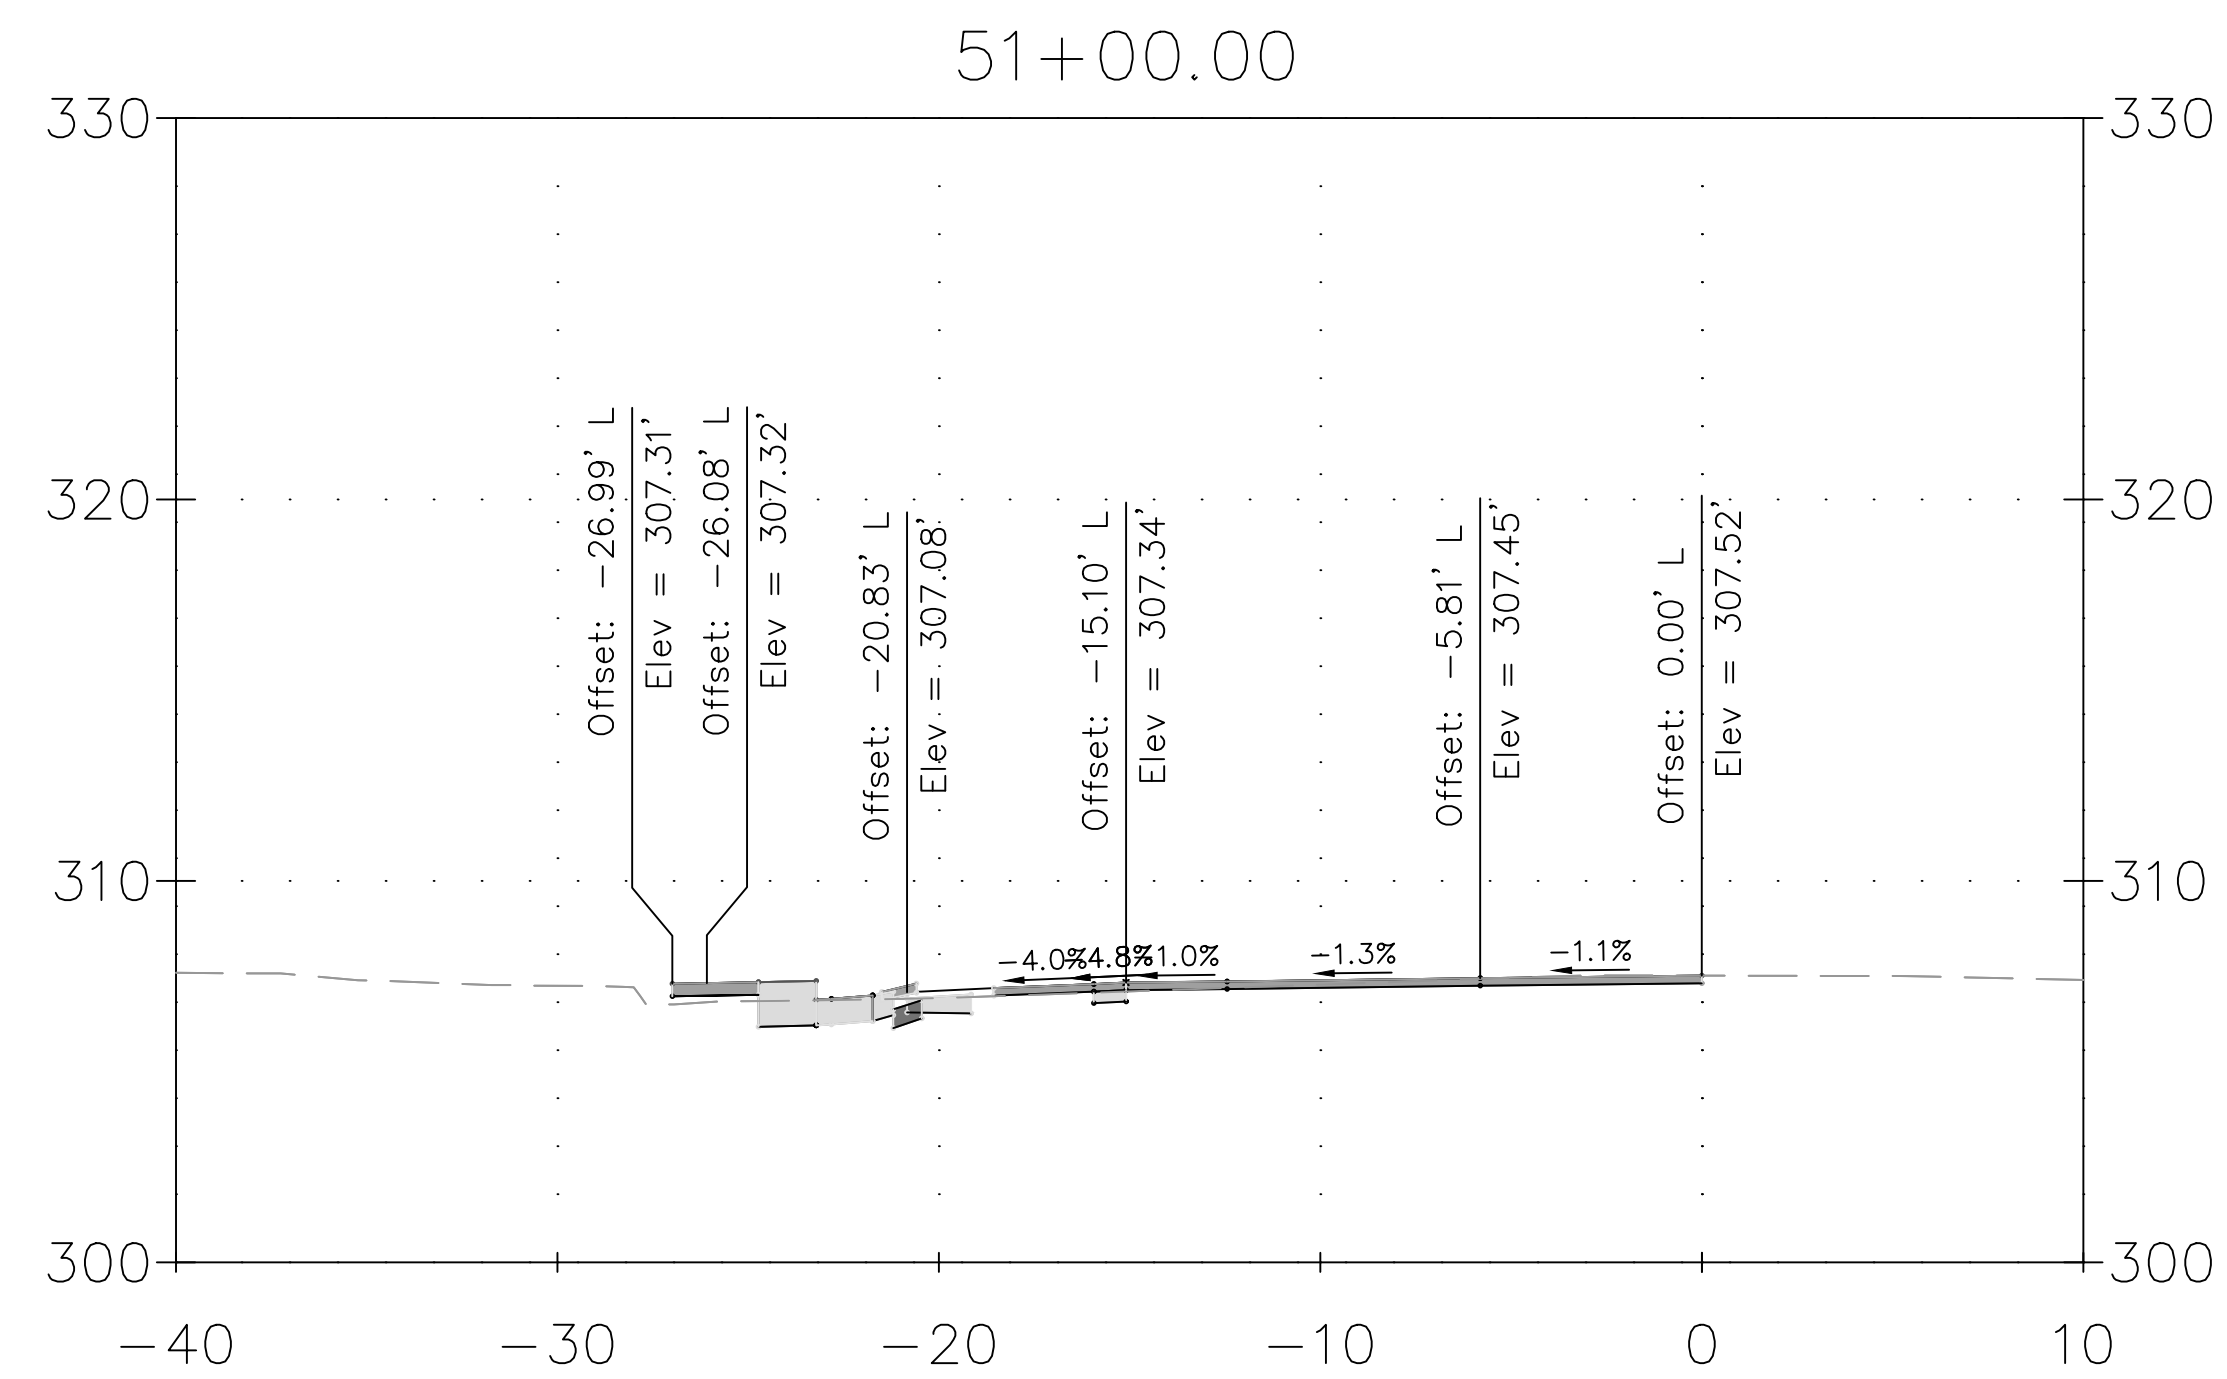



DRAFT NOT FOR CONSTRUCTION 					MONTGOMERY COUNTY DEPARTMENT OF TRANSPORTATION GAITHERSBURG, MARYLAND	XS-50 CROSS SECTION DALE DRIVE SHARED USE PATH  05'10' SCALE: 1"=5' DATE: DECEMBER 2023	
						RECOMMENDED FOR APPROVAL Chief, Design Section APPROVED Date Chief, Division of Transportation Engineering Date	
						Designed by: ADH Drawn by: TRS Checked by: JJR	CIP No.: 502109
NO.	REVISION	DATE	RY				SHEET 169 of 201

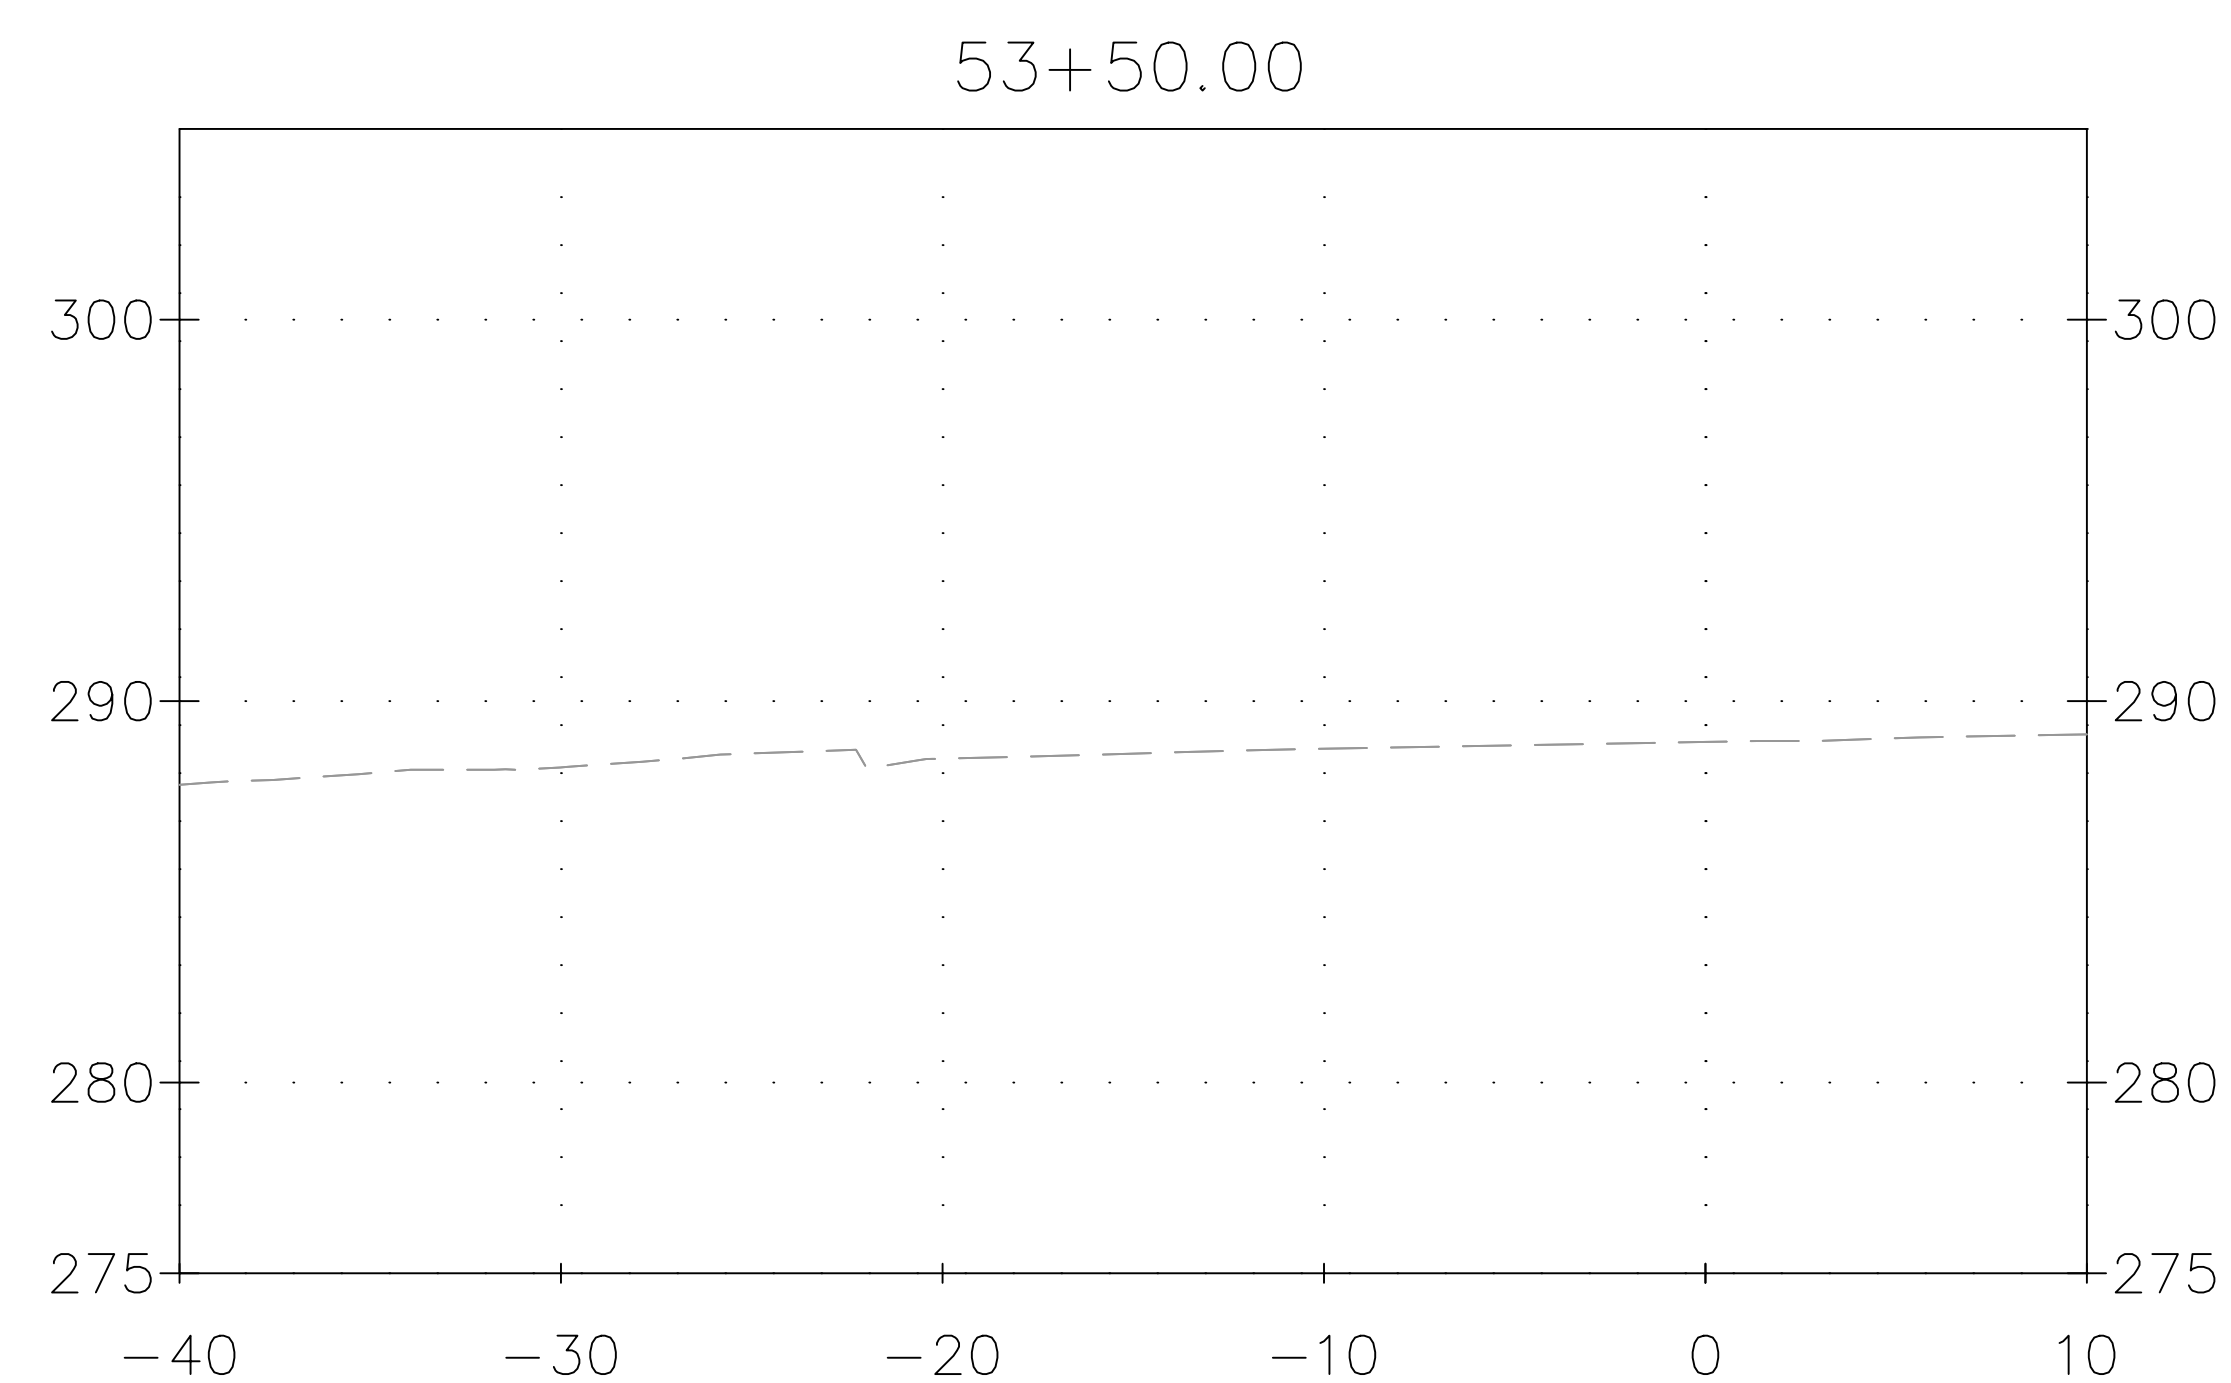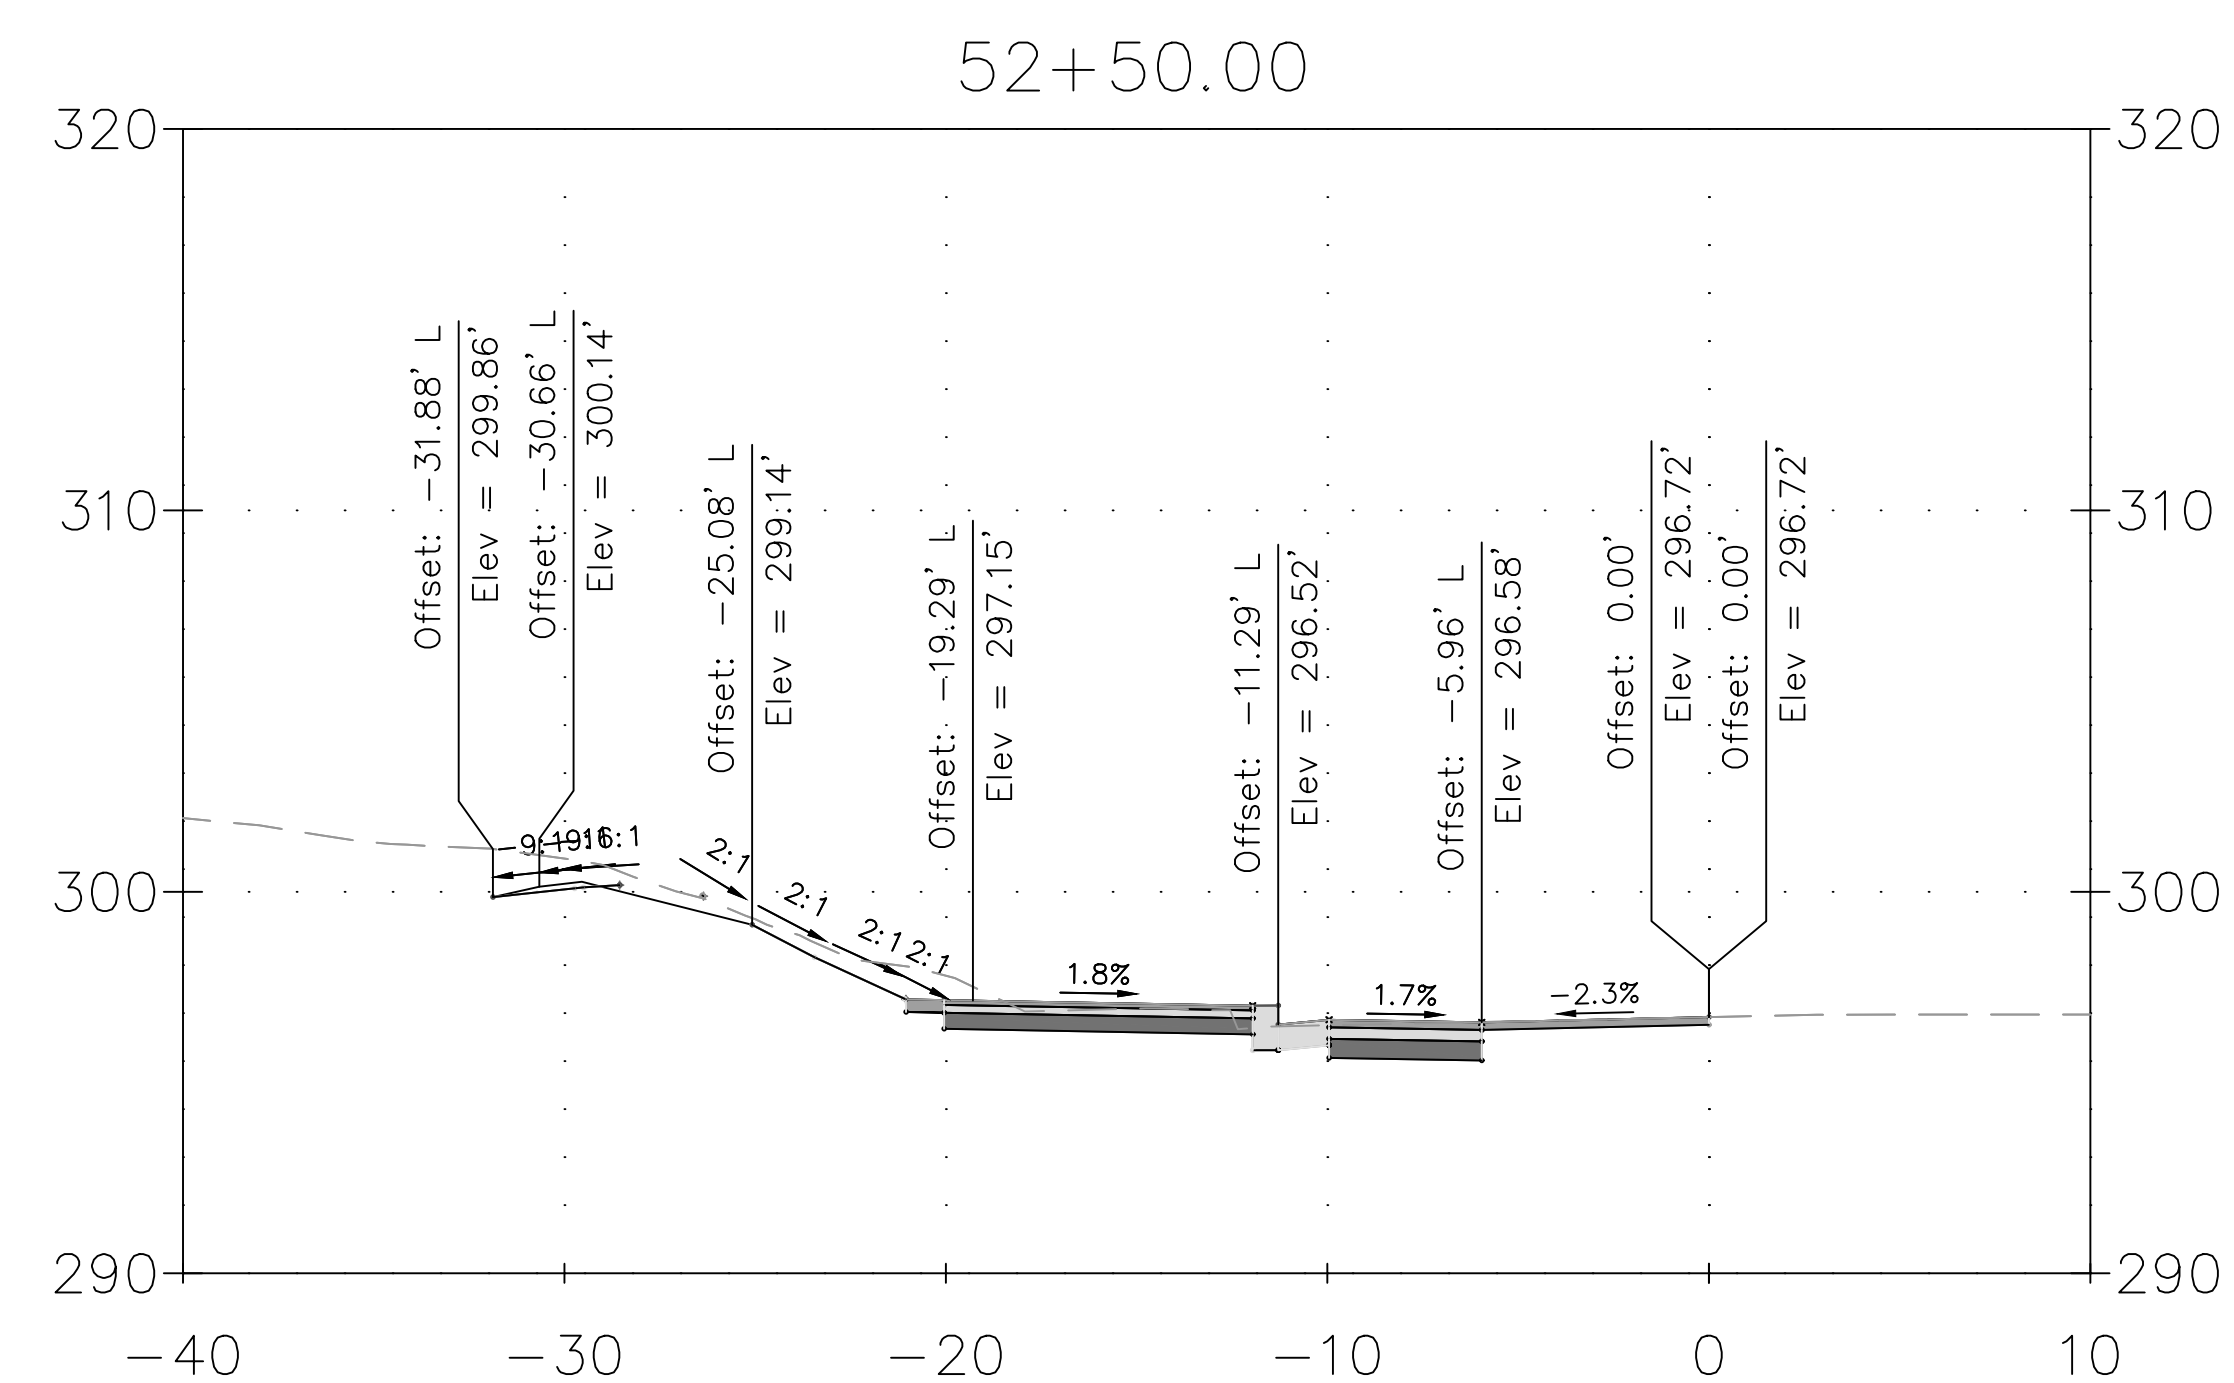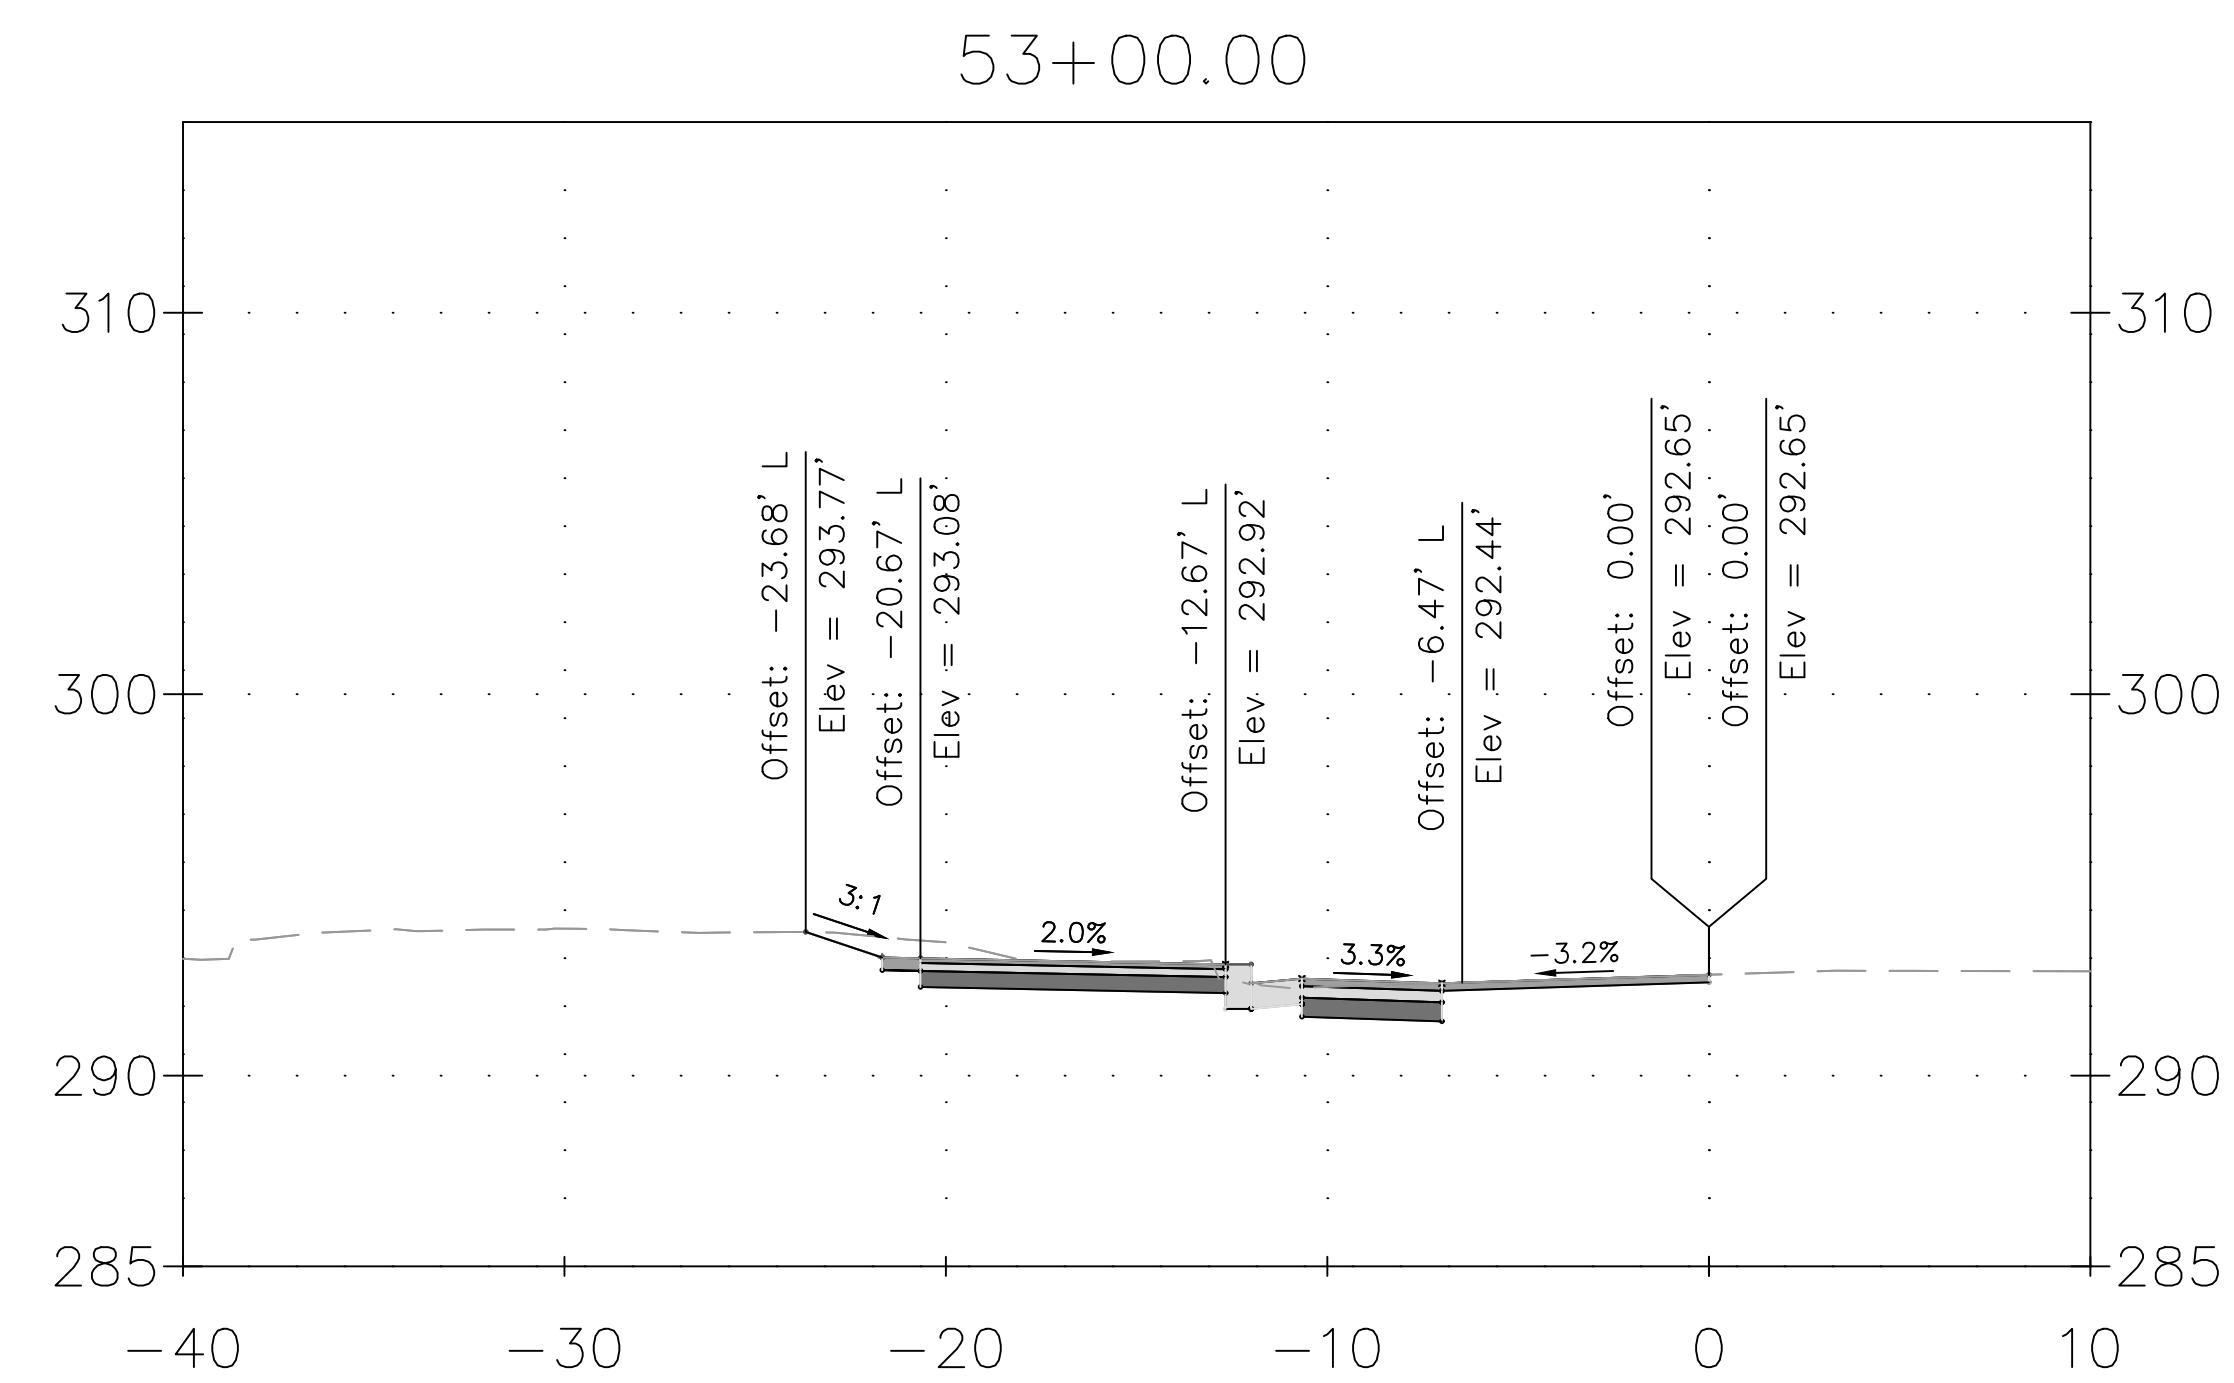





DRAFT NOT FOR CONSTRUCTION						MONTGOMERY COUNTY DEPARTMENT OF TRANSPORTATION GAITHERSBURG, MARYLAND		XS-51 CROSS SECTION DALE DRIVE SHARED USE PATH	
						RECOMMENDED FOR APPROVAL		 SCALE: 1"=5'	
						Chief, Design Section		Date	
						Chief, Division of Transportation Engineering		Date	
						Designed by: ADH		Drawn by: TRS	
								Checked by: JJR	
								CIP No. : 502109	
								SHEET 170 of 201	
								DATE: DECEMBER 2023	

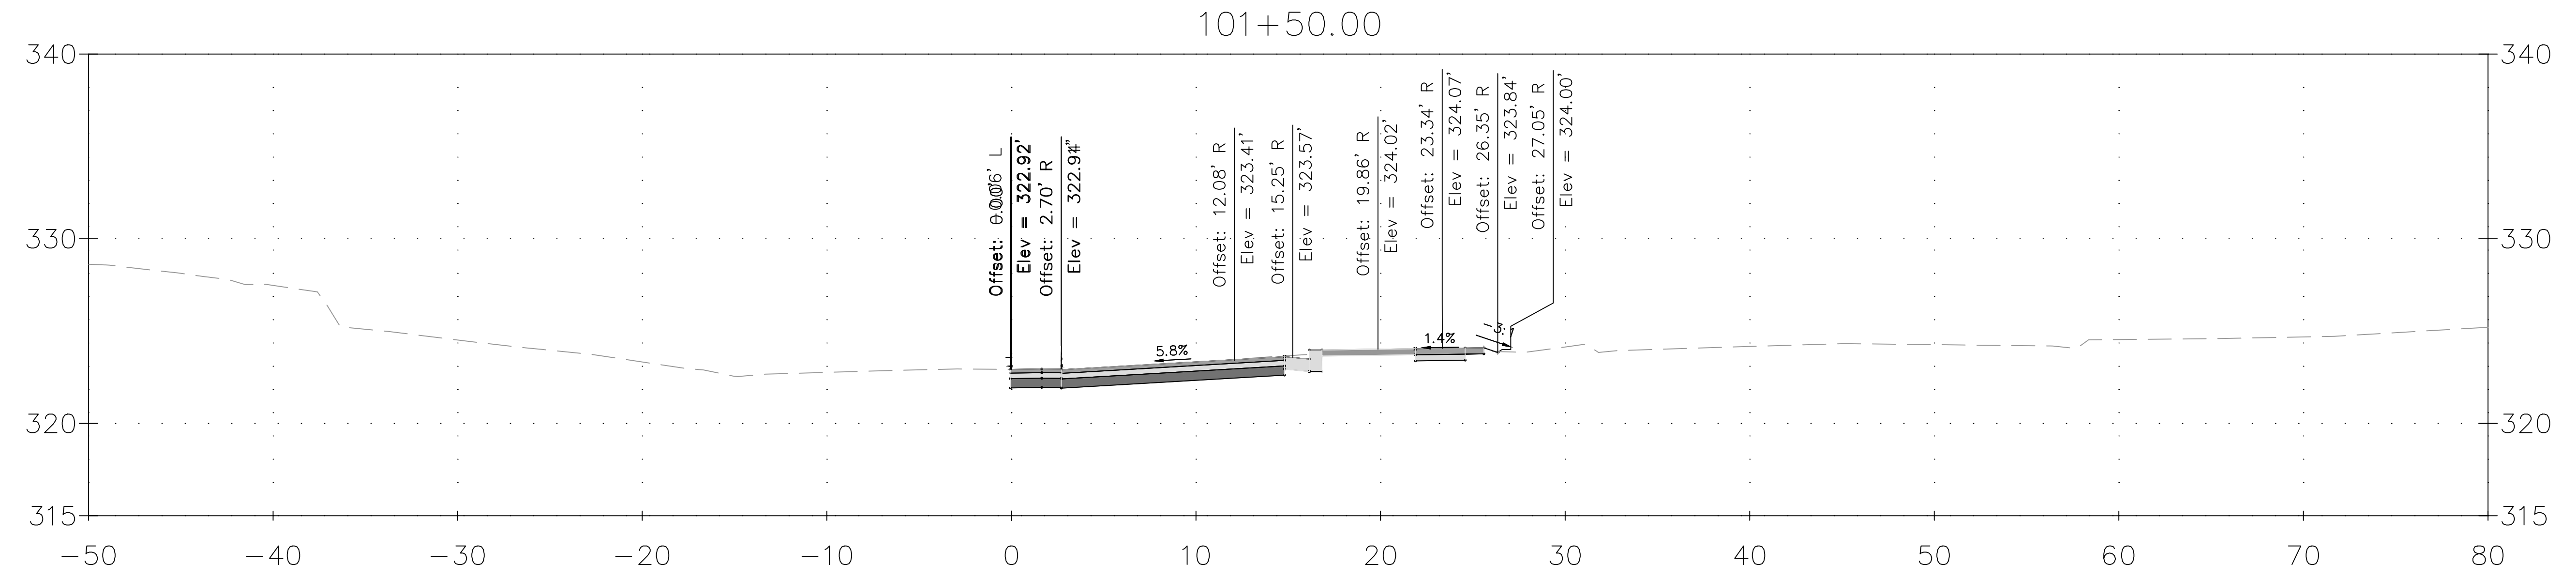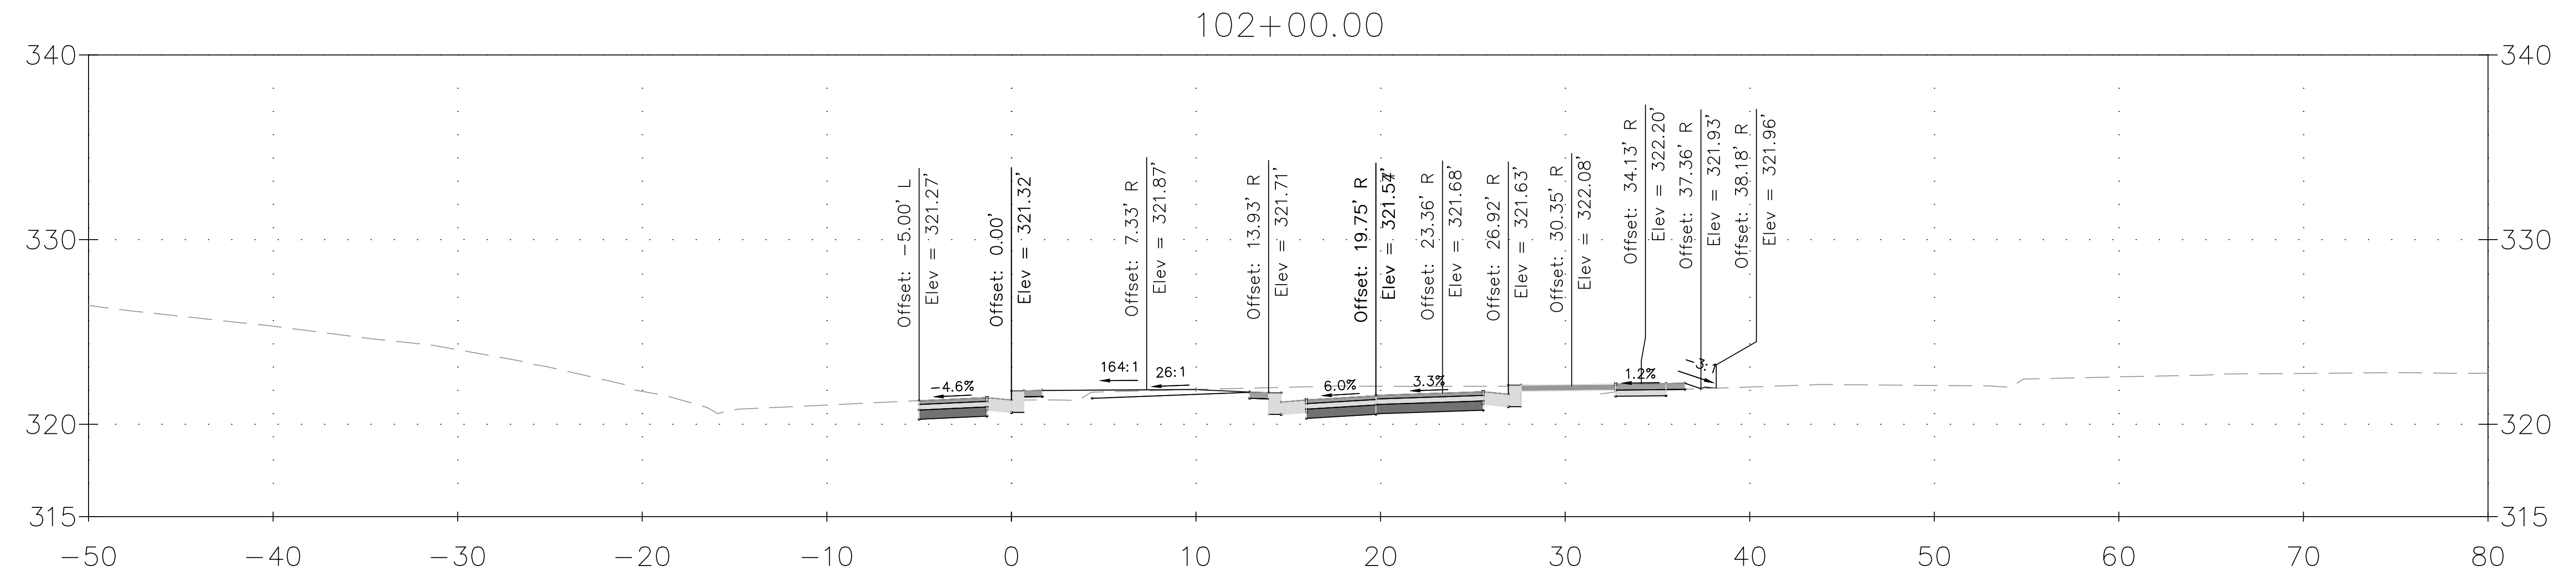

DRAFT NOT FOR CONSTRUCTION		MONTGOMERY COUNTY DEPARTMENT OF TRANSPORTATION GAITHERSBURG, MARYLAND		XS-53 COLUMBIA BLVD CROSS SECTION DALE DRIVE SHARED USE PATH	
		RECOMMENDED FOR APPROVAL			
		Chief, Design Section APPROVED	Date	 SCALE: 1"=5'	DATE: DECEMBER 2023
		Chief, Division of Transportation Engineering	Date		
		Designed by: <u>ADH</u>	Drawn by: <u>TRS</u>	Checked by: <u>JJR</u>	CIP No.: <u>502109</u> SHEET <u>172</u> of <u>201</u>

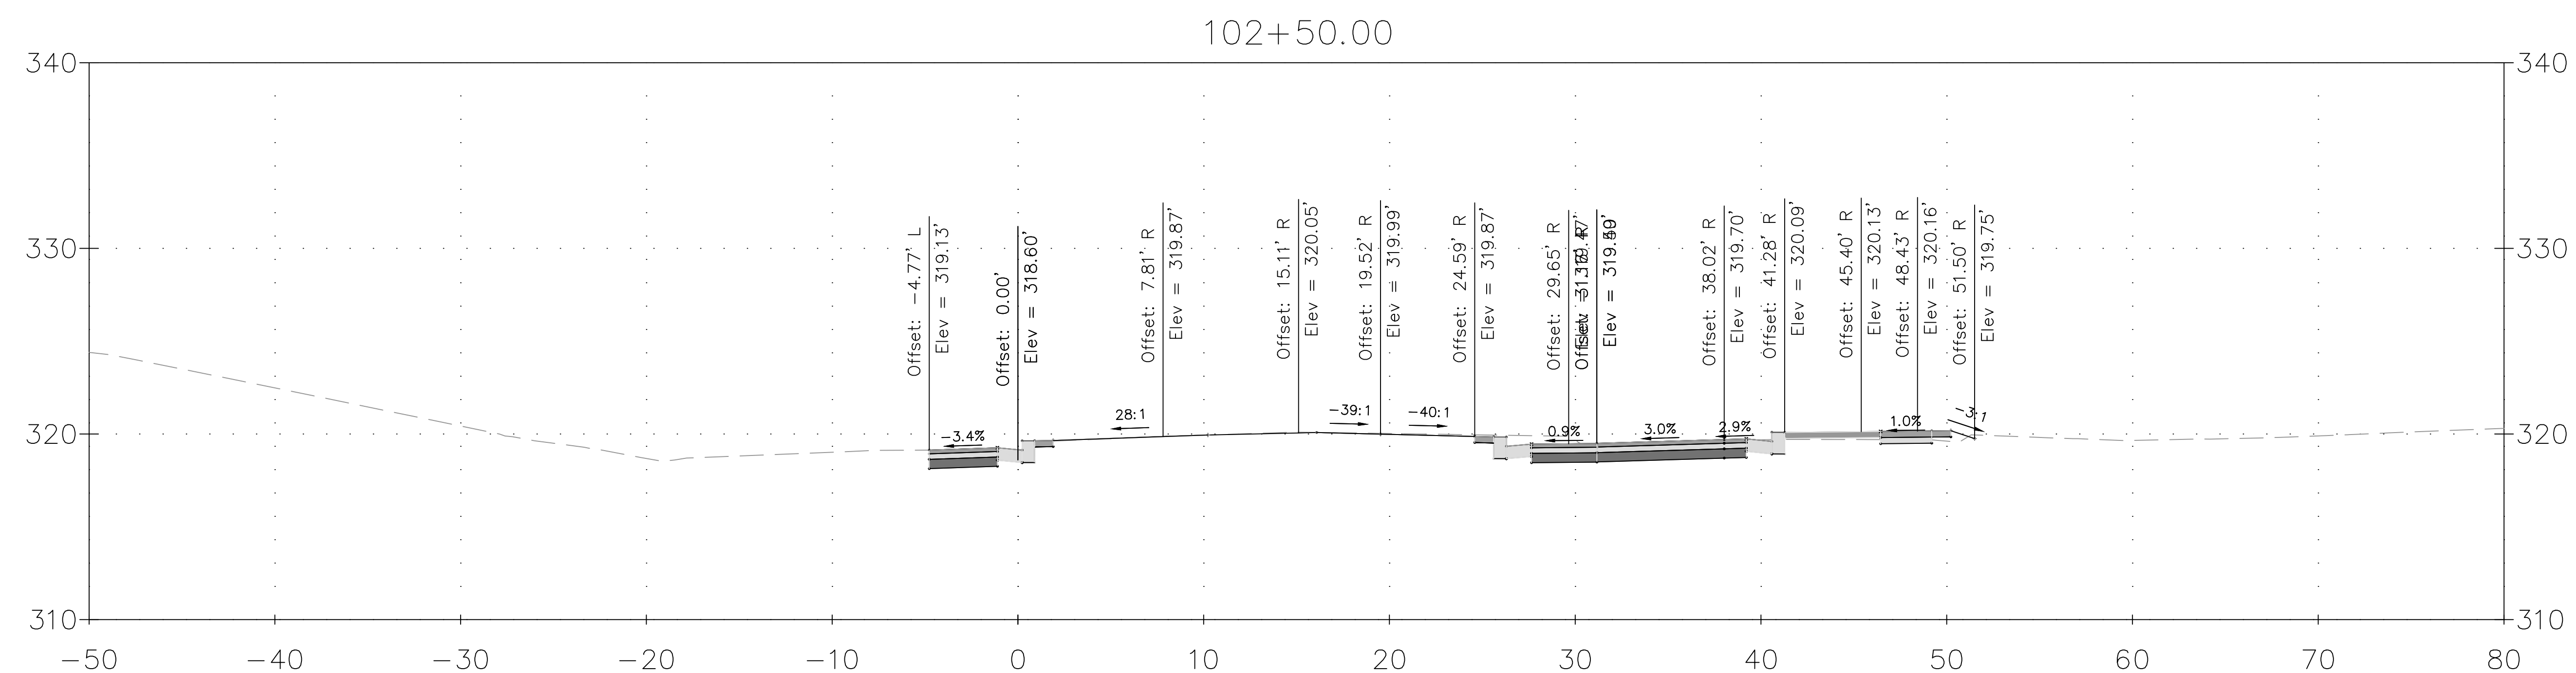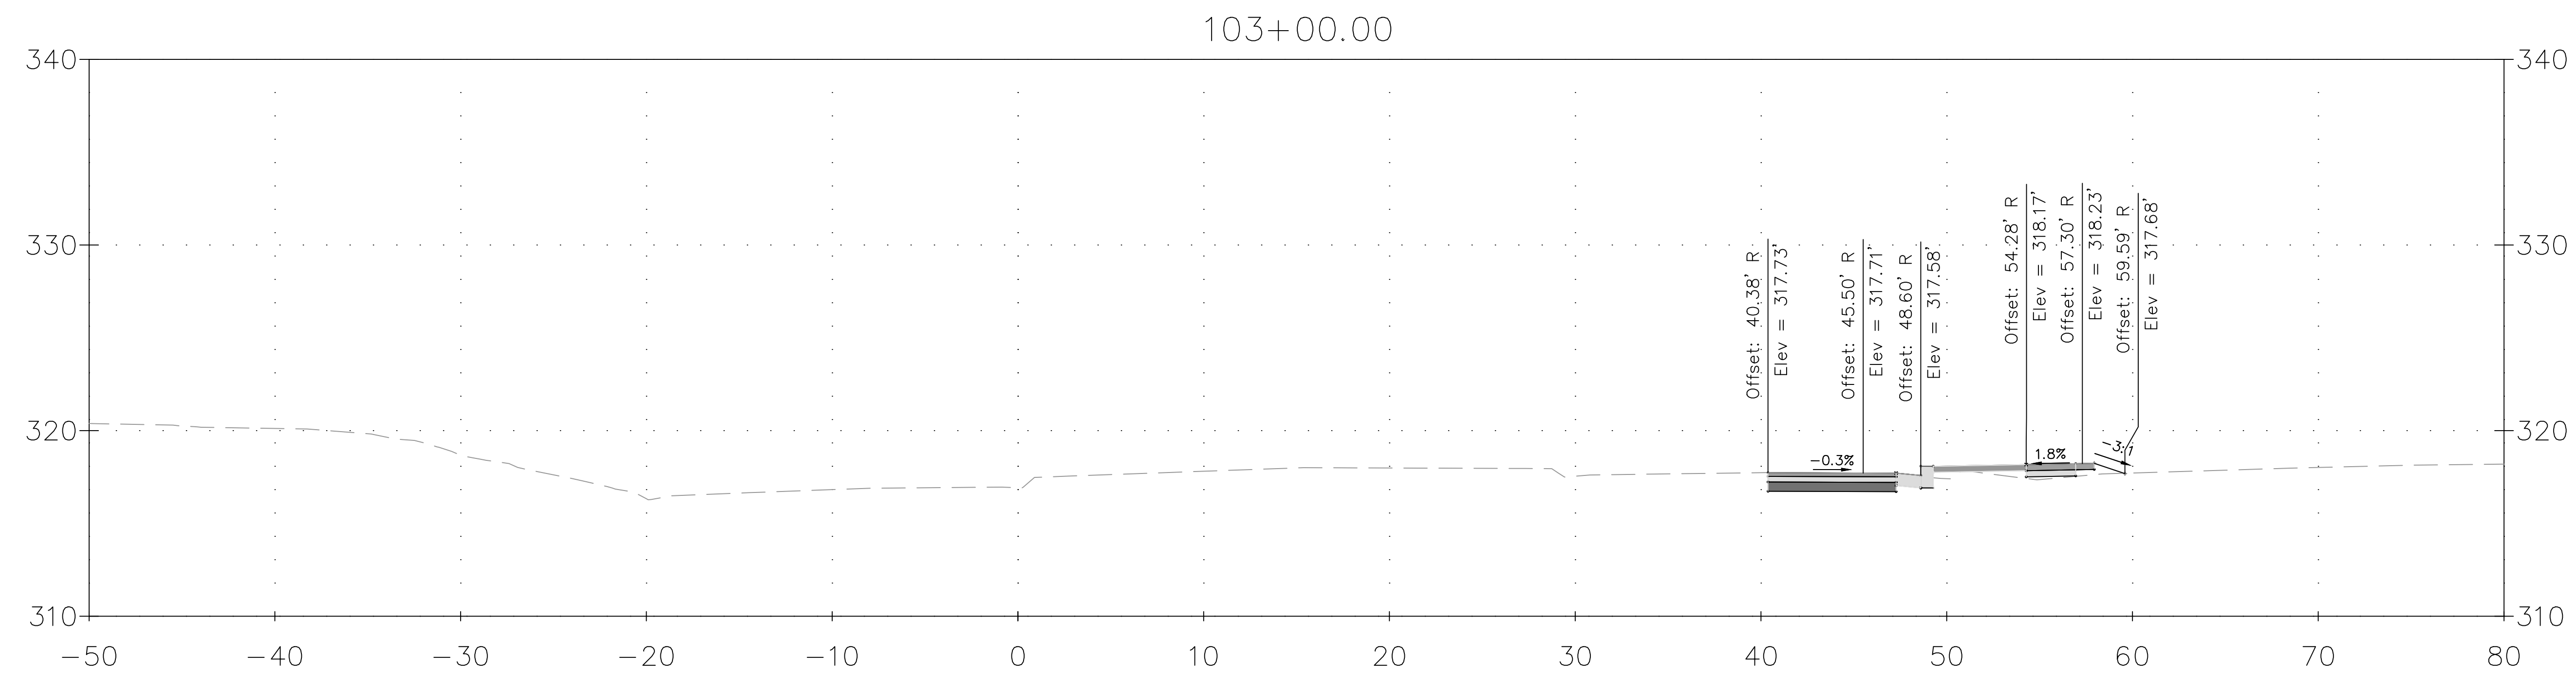

DRAFT NOT FOR CONSTRUCTION 	<table><tr><td>NO.</td><td>REVISION</td><td>DATE</td><td>BY</td></tr><tr><td> </td><td> </td><td> </td><td> </td></tr></table>	NO.	REVISION	DATE	BY					MONTGOMERY COUNTY DEPARTMENT OF TRANSPORTATION GAITHERSBURG, MARYLAND	XS-54 COLUMBIA BLVD CROSS SECTION DALE DRIVE SHARED USE PATH SCALE: 1"=5' DATE: DECEMBER 2023 CIP No. : 502109 SHEET 173 of 201
		NO.	REVISION	DATE	BY						
RECOMMENDED FOR APPROVAL Chief, Design Section APPROVED _____ Date _____ Chief, Division of Transportation Engineering APPROVED _____ Date _____ Designed by: ADH Drawn by: TRS Checked by: JJR											

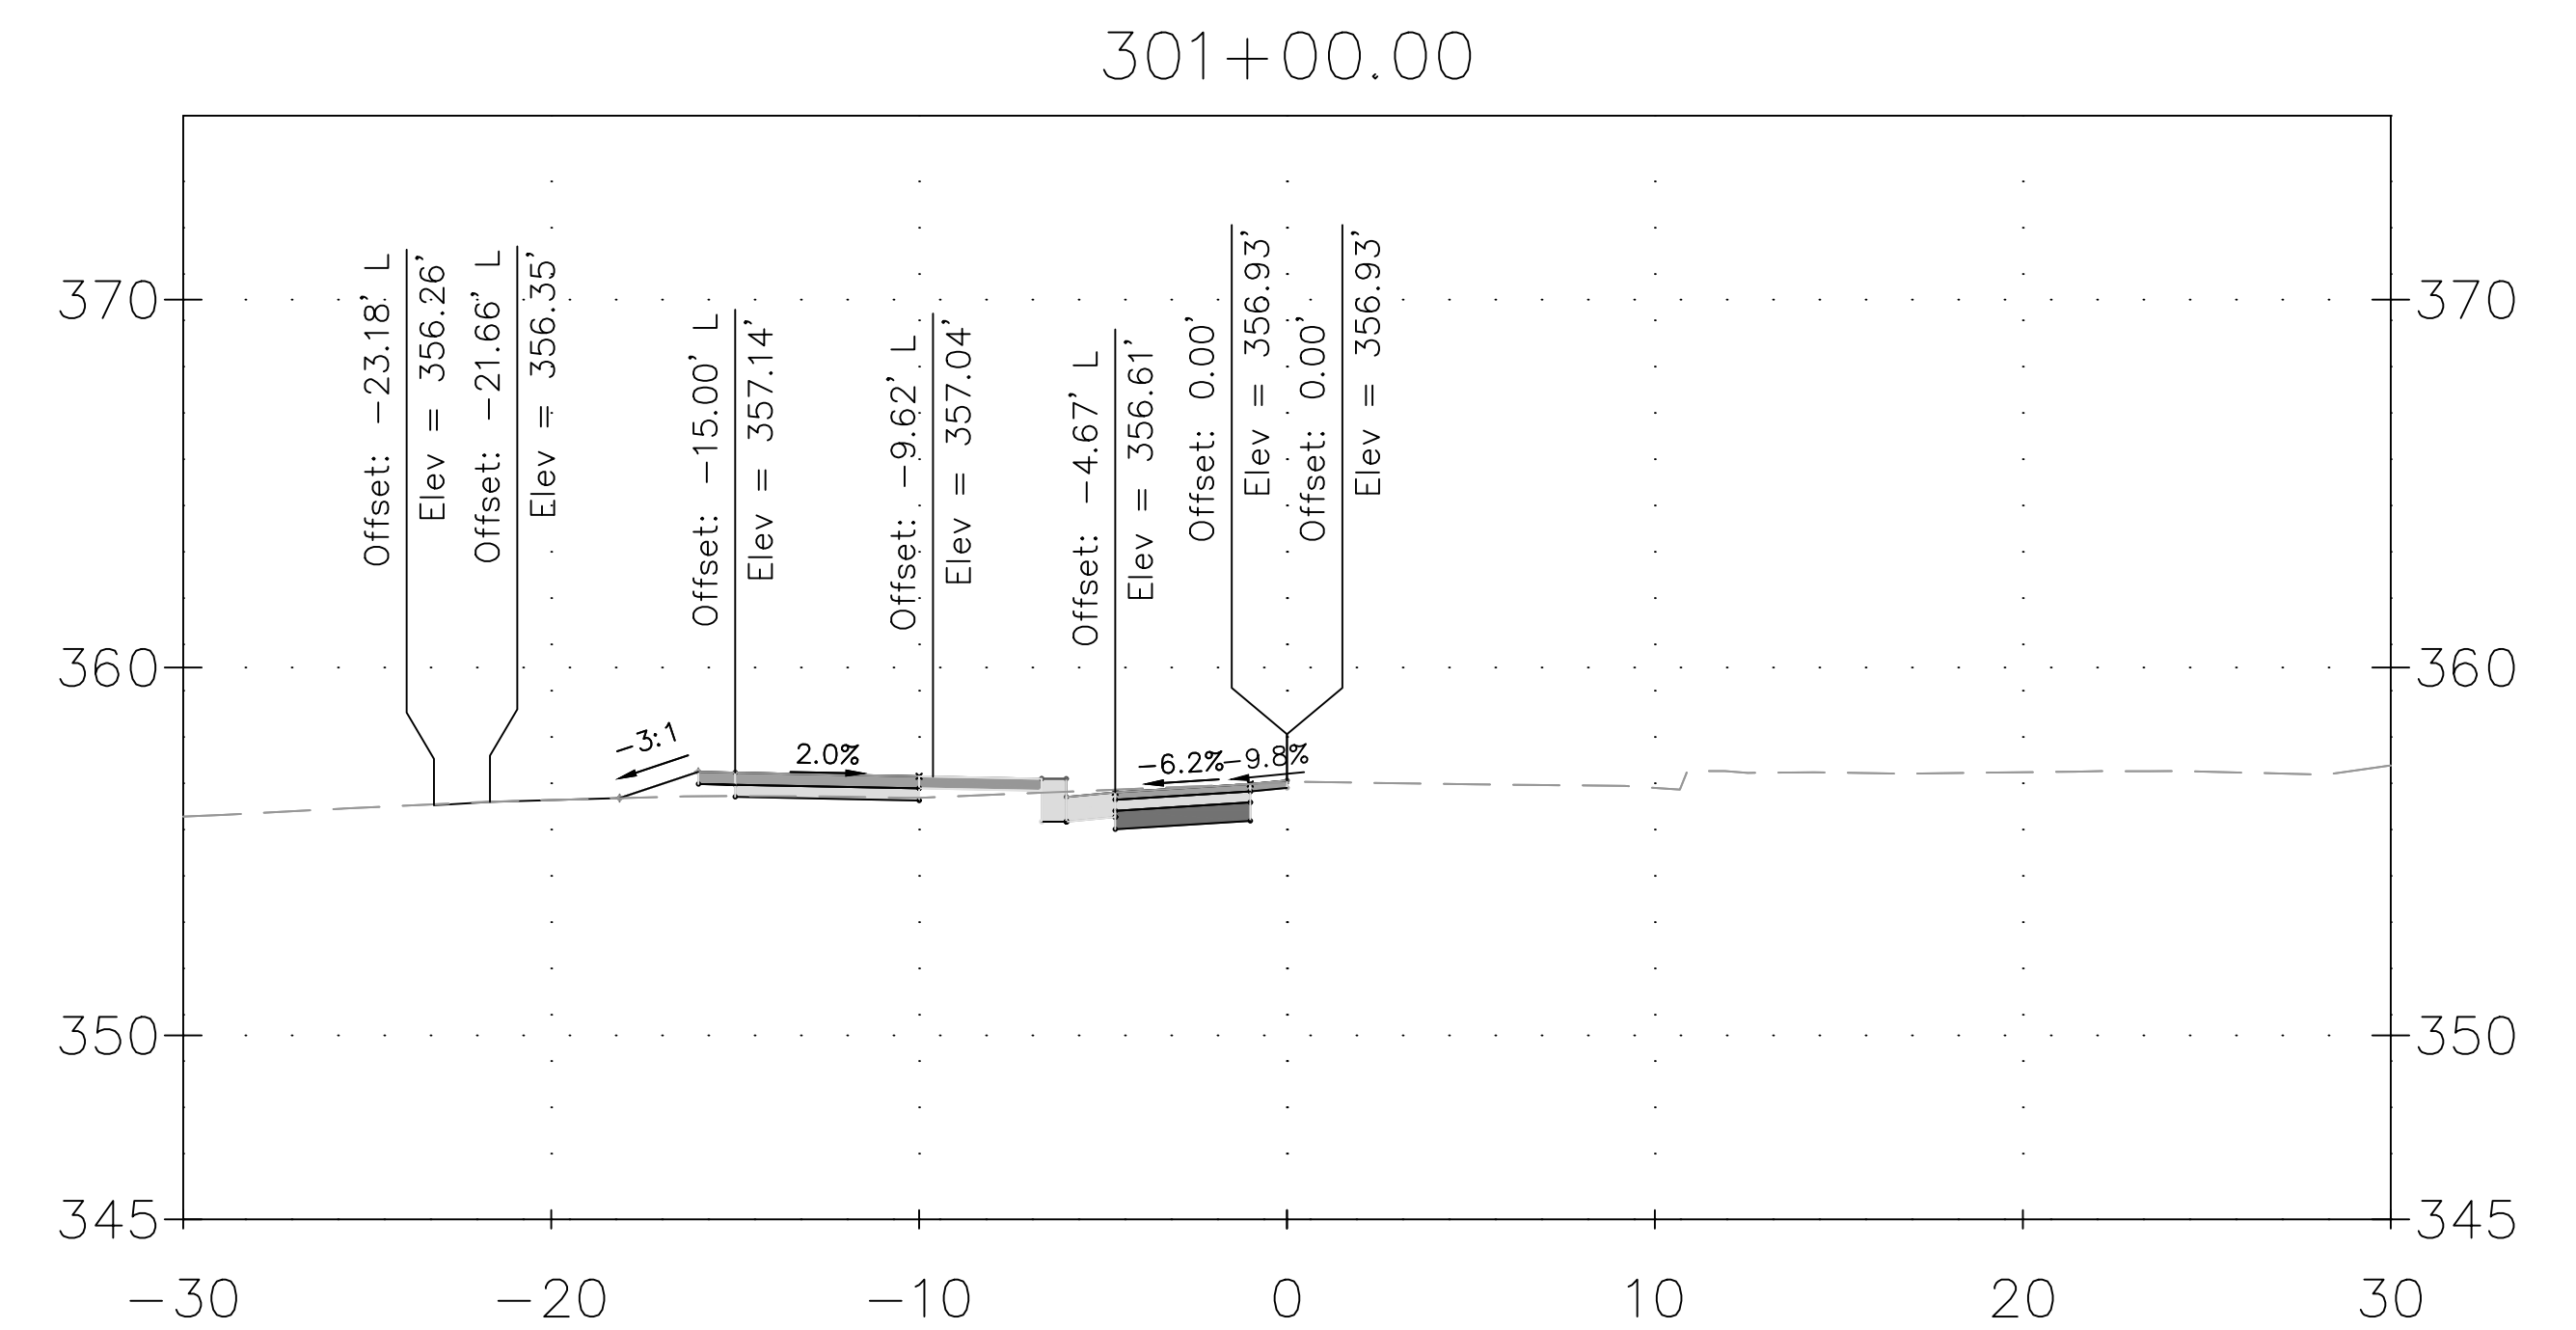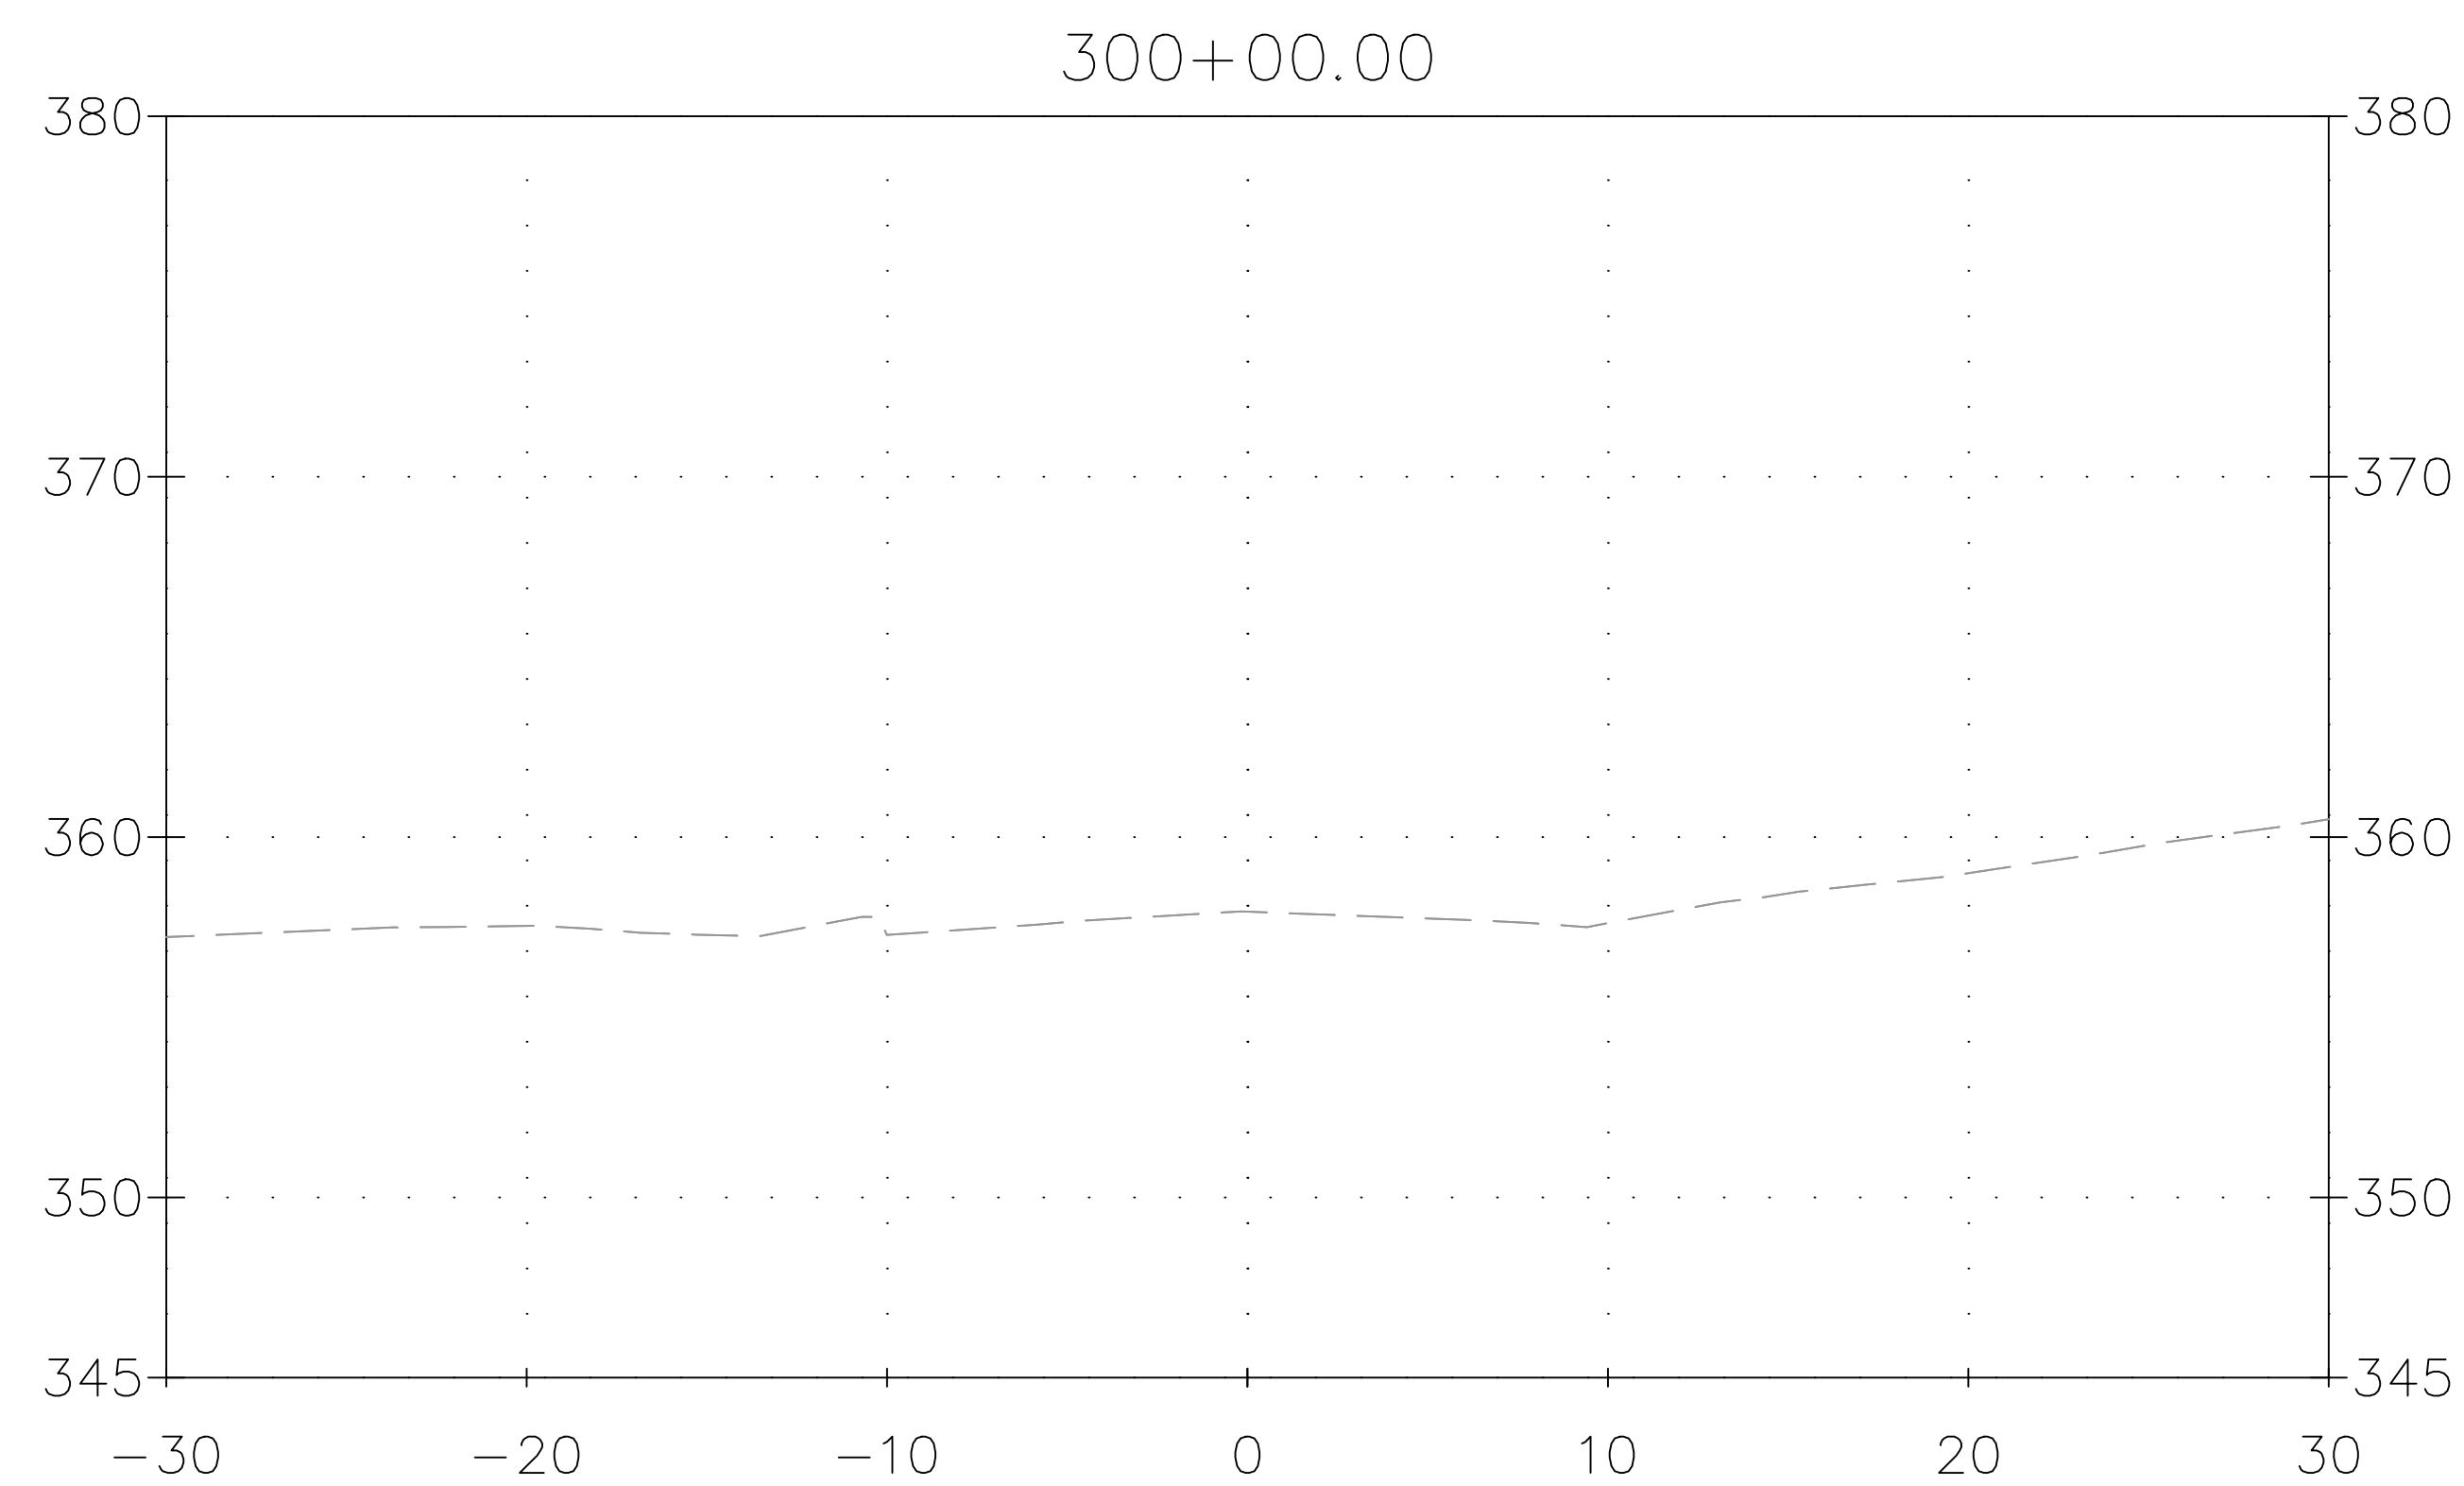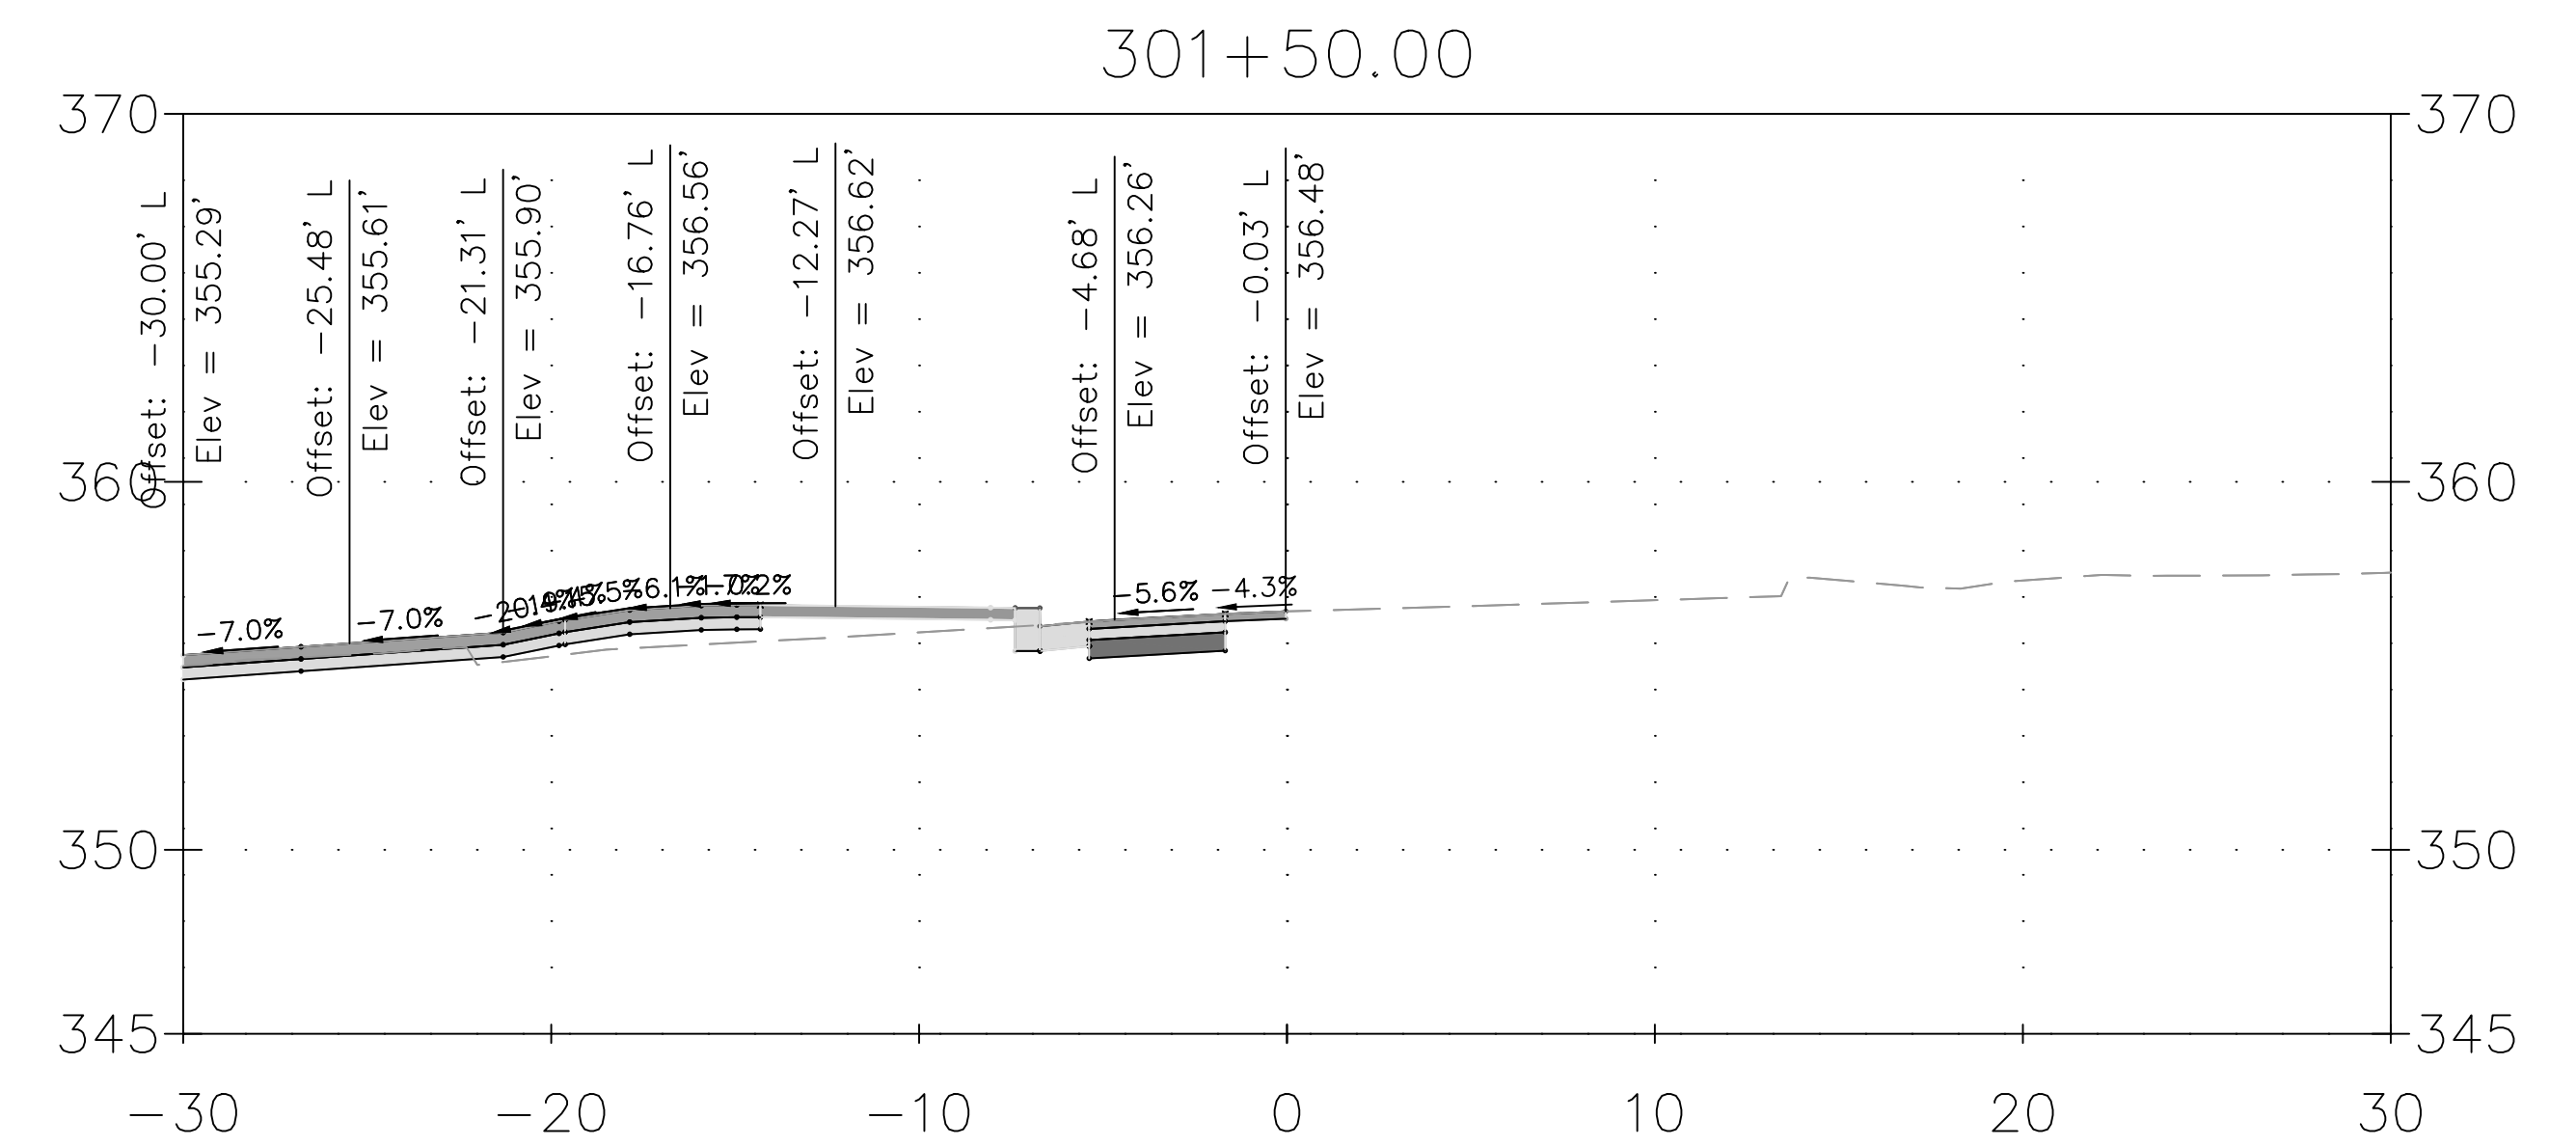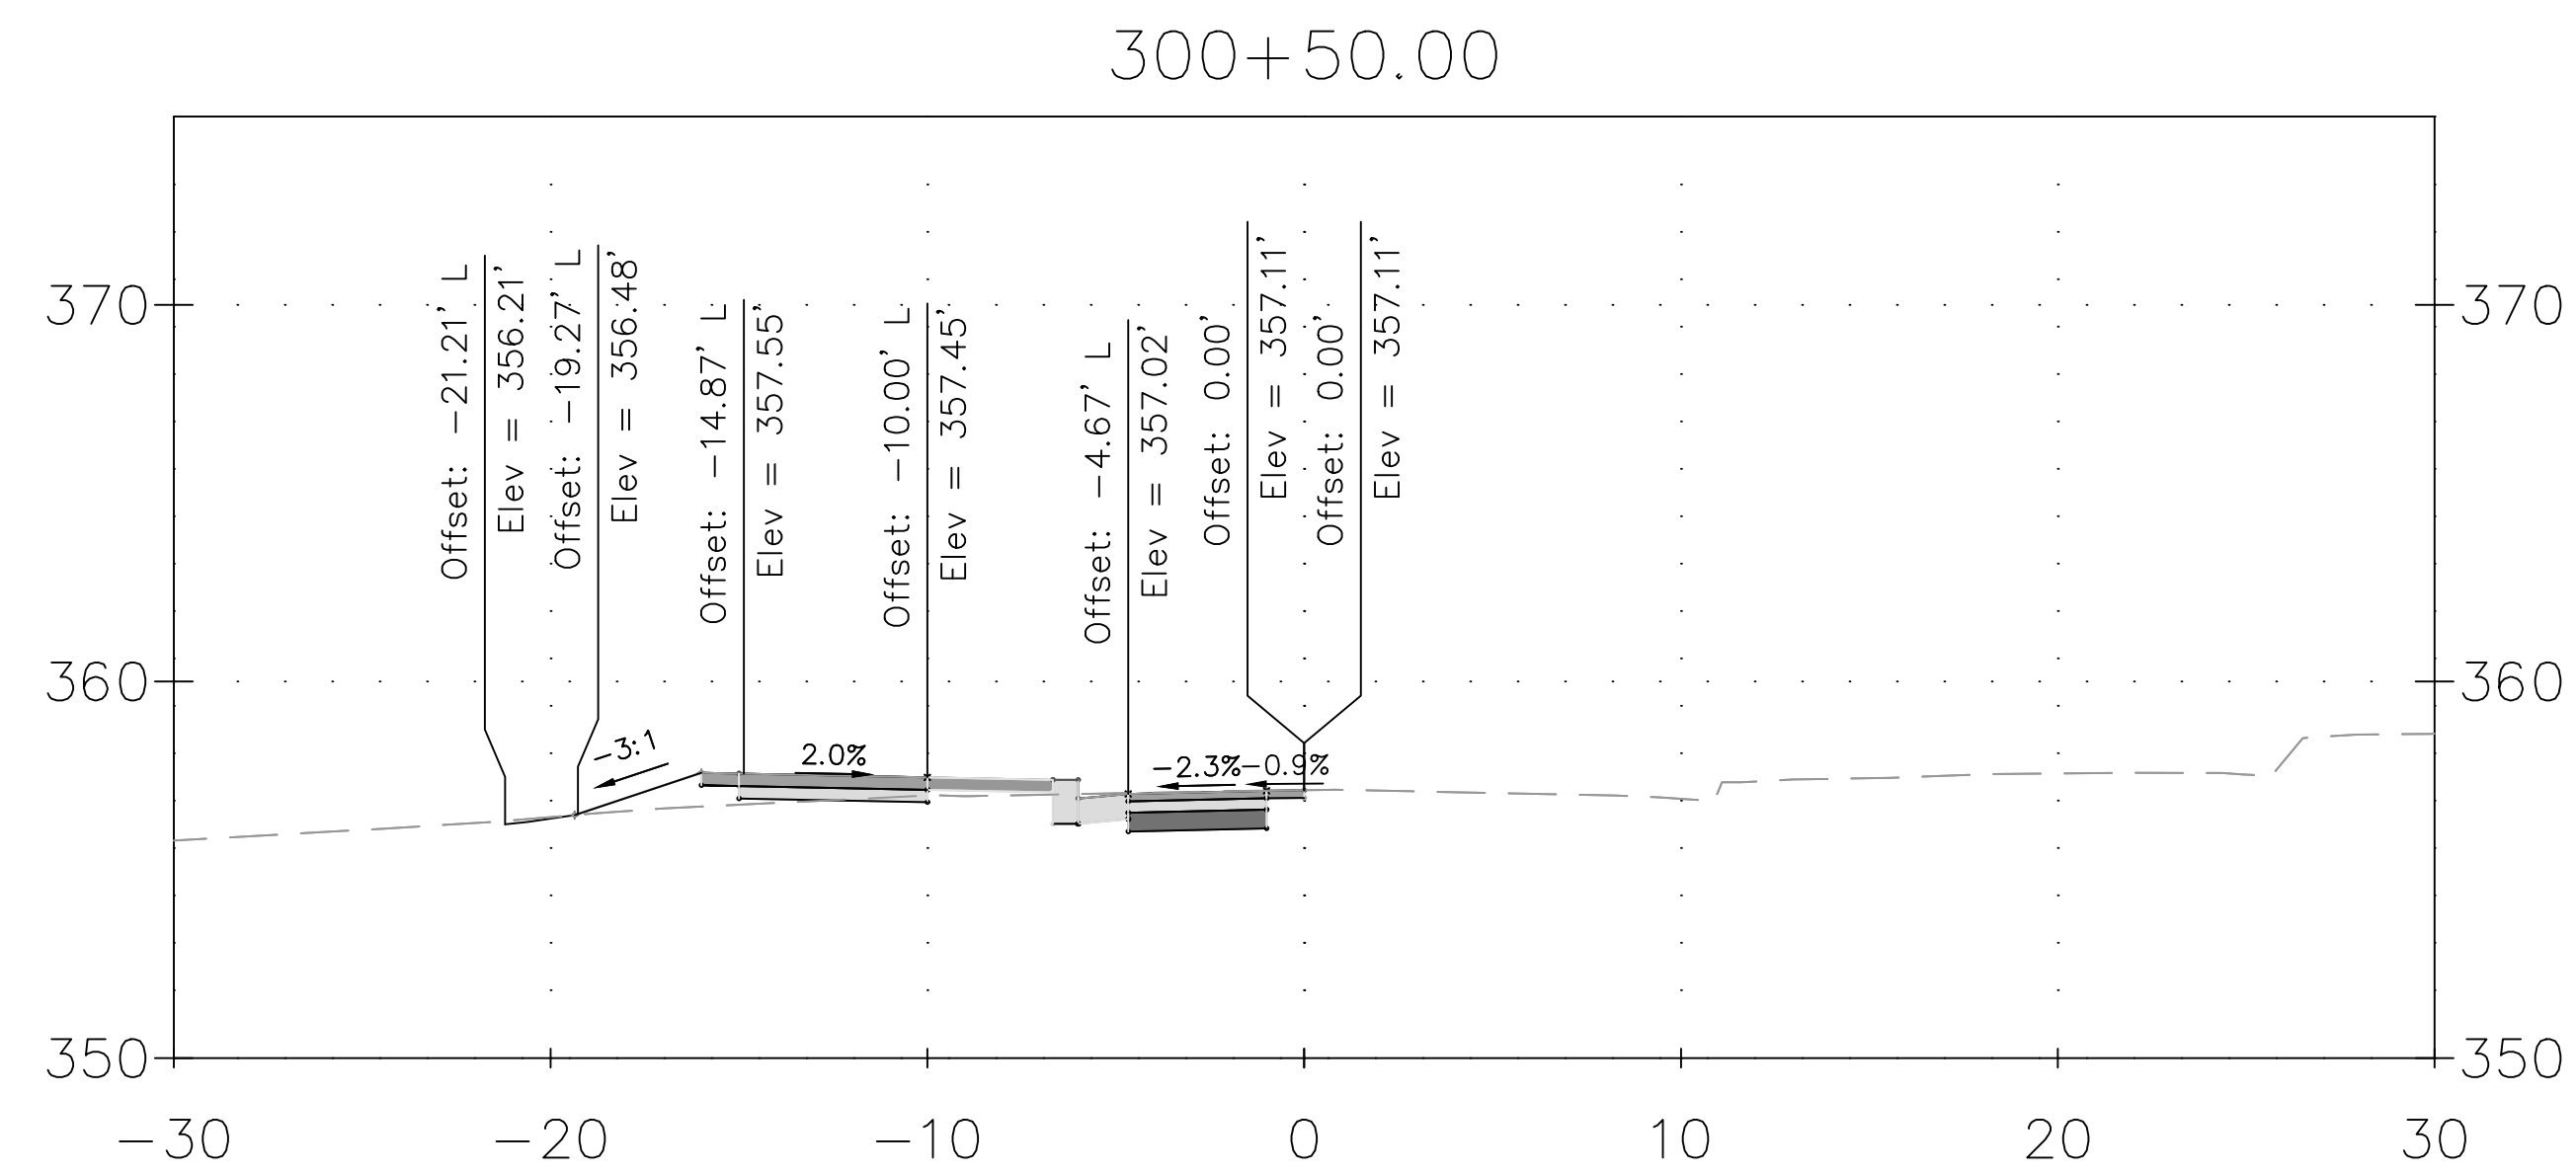

DRAFT
NOT FOR CONSTRUCTION



MONTGOMERY COUNTY
DEPARTMENT OF TRANSPORTATION
GAITHERSBURG, MARYLAND

RECOMMENDED FOR APPROVAL

Chief, Design Section _____ Date _____

APPROVED _____


Date _____

Chief, Division of Transportation Engineering _____ Date _____

Date _____


Designed by: ADH Drawn by: TRS Checked by: JJR

XS-55
LUZERNE AVE CROSS SECTION
DALE DRIVE
SHARED USE PATH



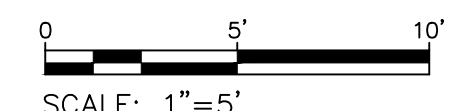



DATE: DECEMBER 2023




CIP No. : 502109 SHEET 174 of 201

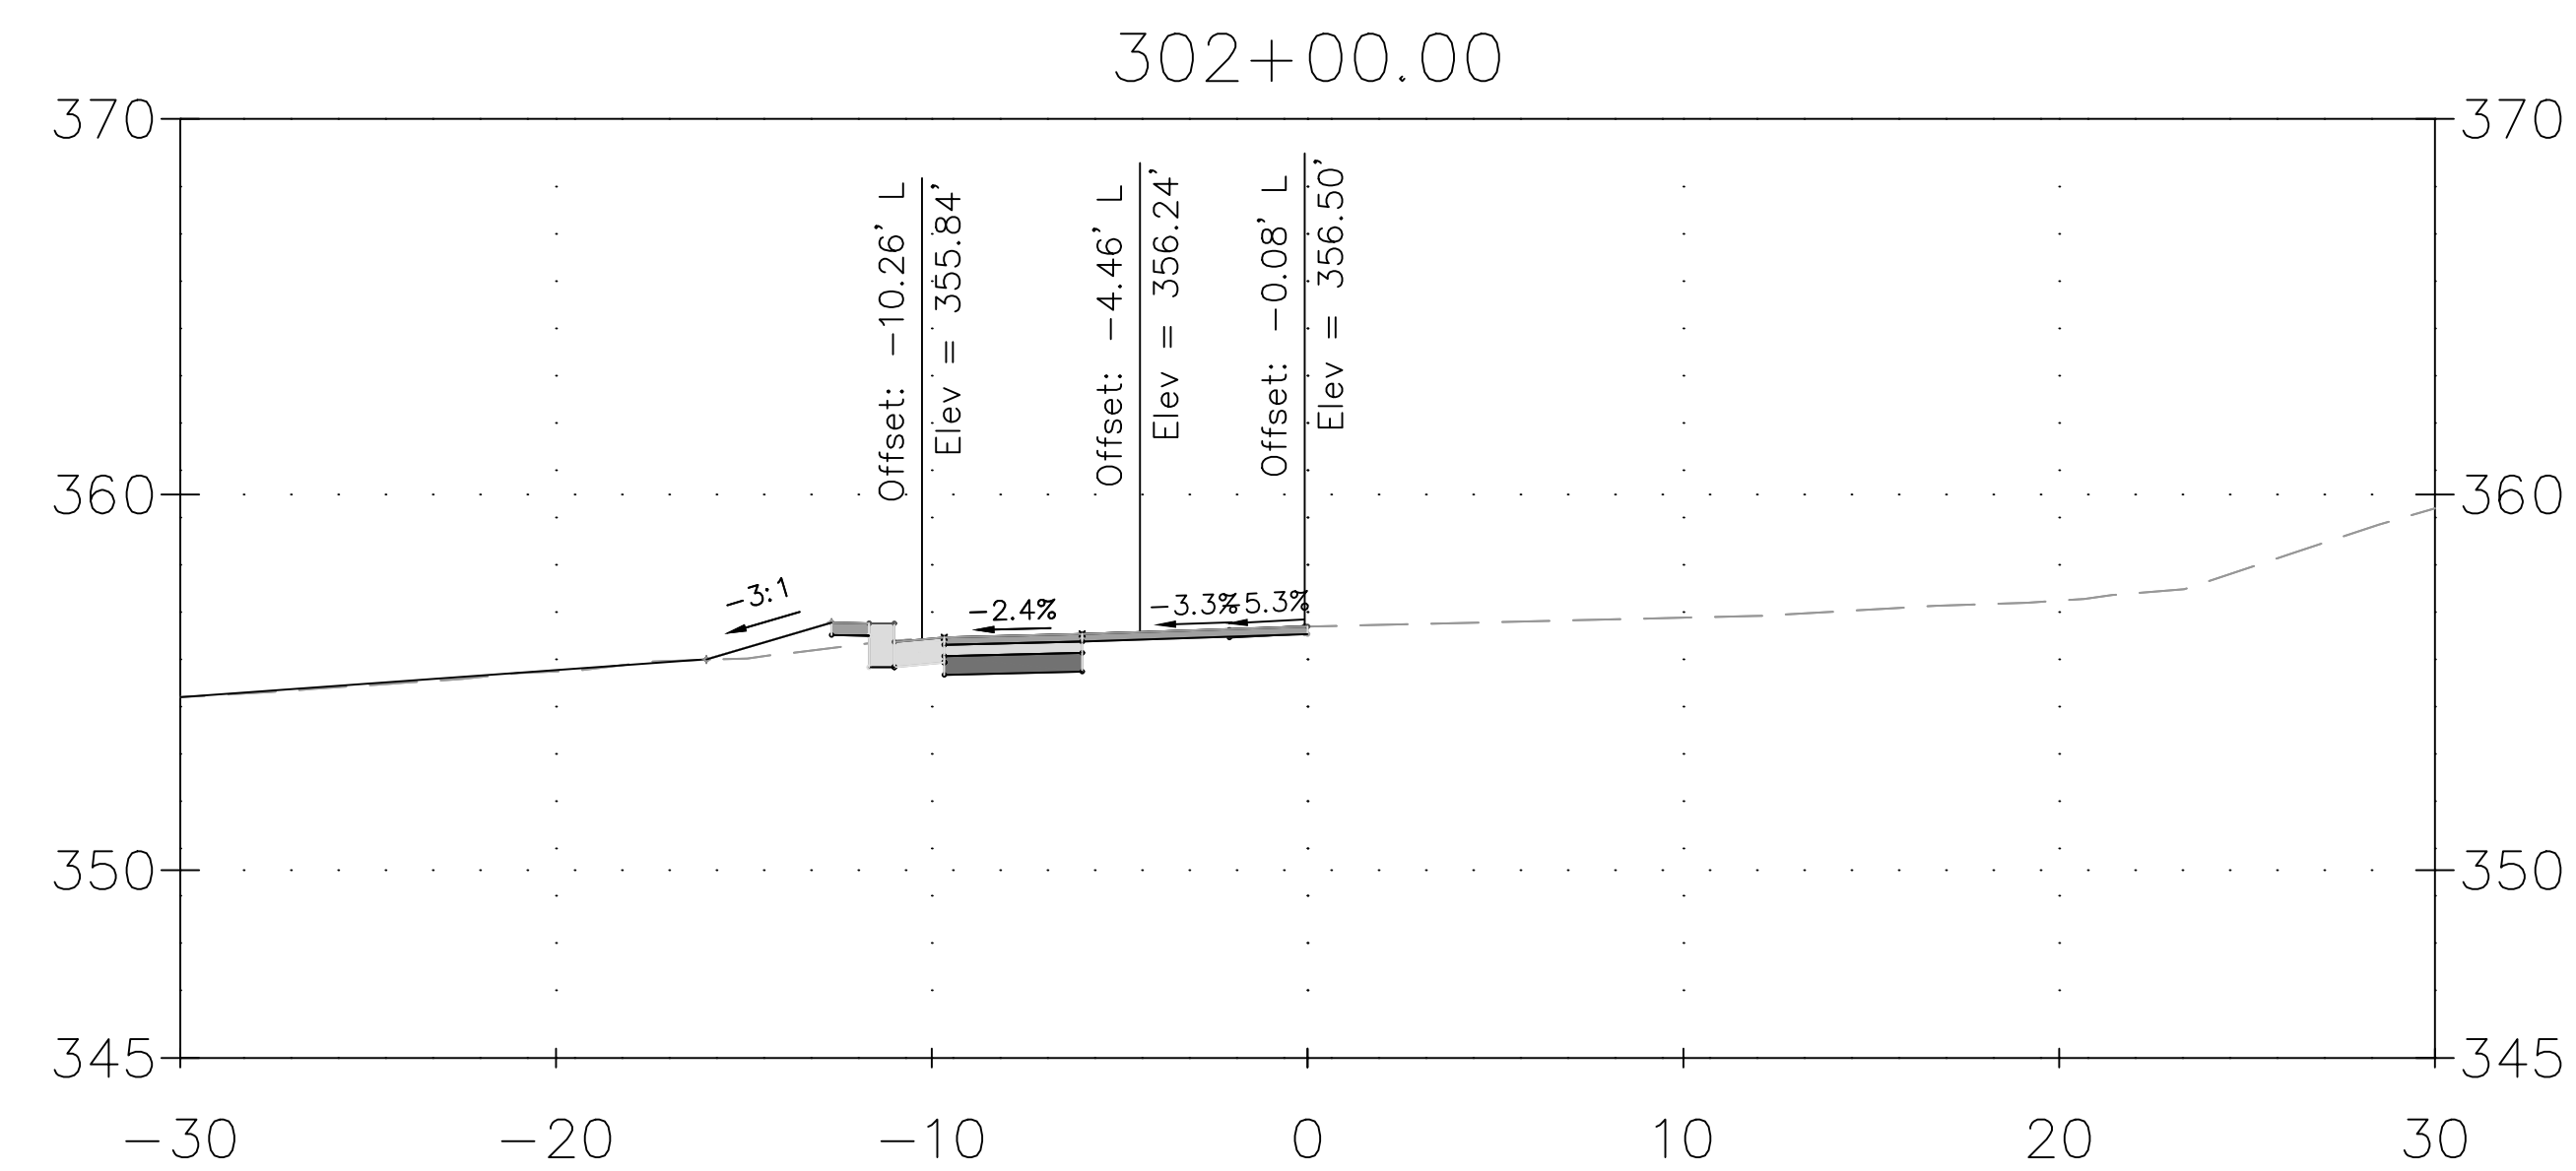

DRAFT NOT FOR CONSTRUCTION				MONTGOMERY COUNTY DEPARTMENT OF TRANSPORTATION GAITHERSBURG, MARYLAND				XS-56 LUZERNE AVE CROSS SECTION			
				RECOMMENDED FOR APPROVAL				DALE DRIVE SHARED USE PATH  SCALE: 1"=5'			
				Chief, Design Section _____ Date _____ APPROVED							
				Chief, Division of Transportation Engineering _____ Date _____							
				Designed by: <u>ADH</u> Drawn by: <u>TRS</u> Checked by: <u>JJR</u>							
NO.	REVISION	DATE	BY					CIP No.: <u>502109</u> SHEET <u>175</u> of <u>201</u>			

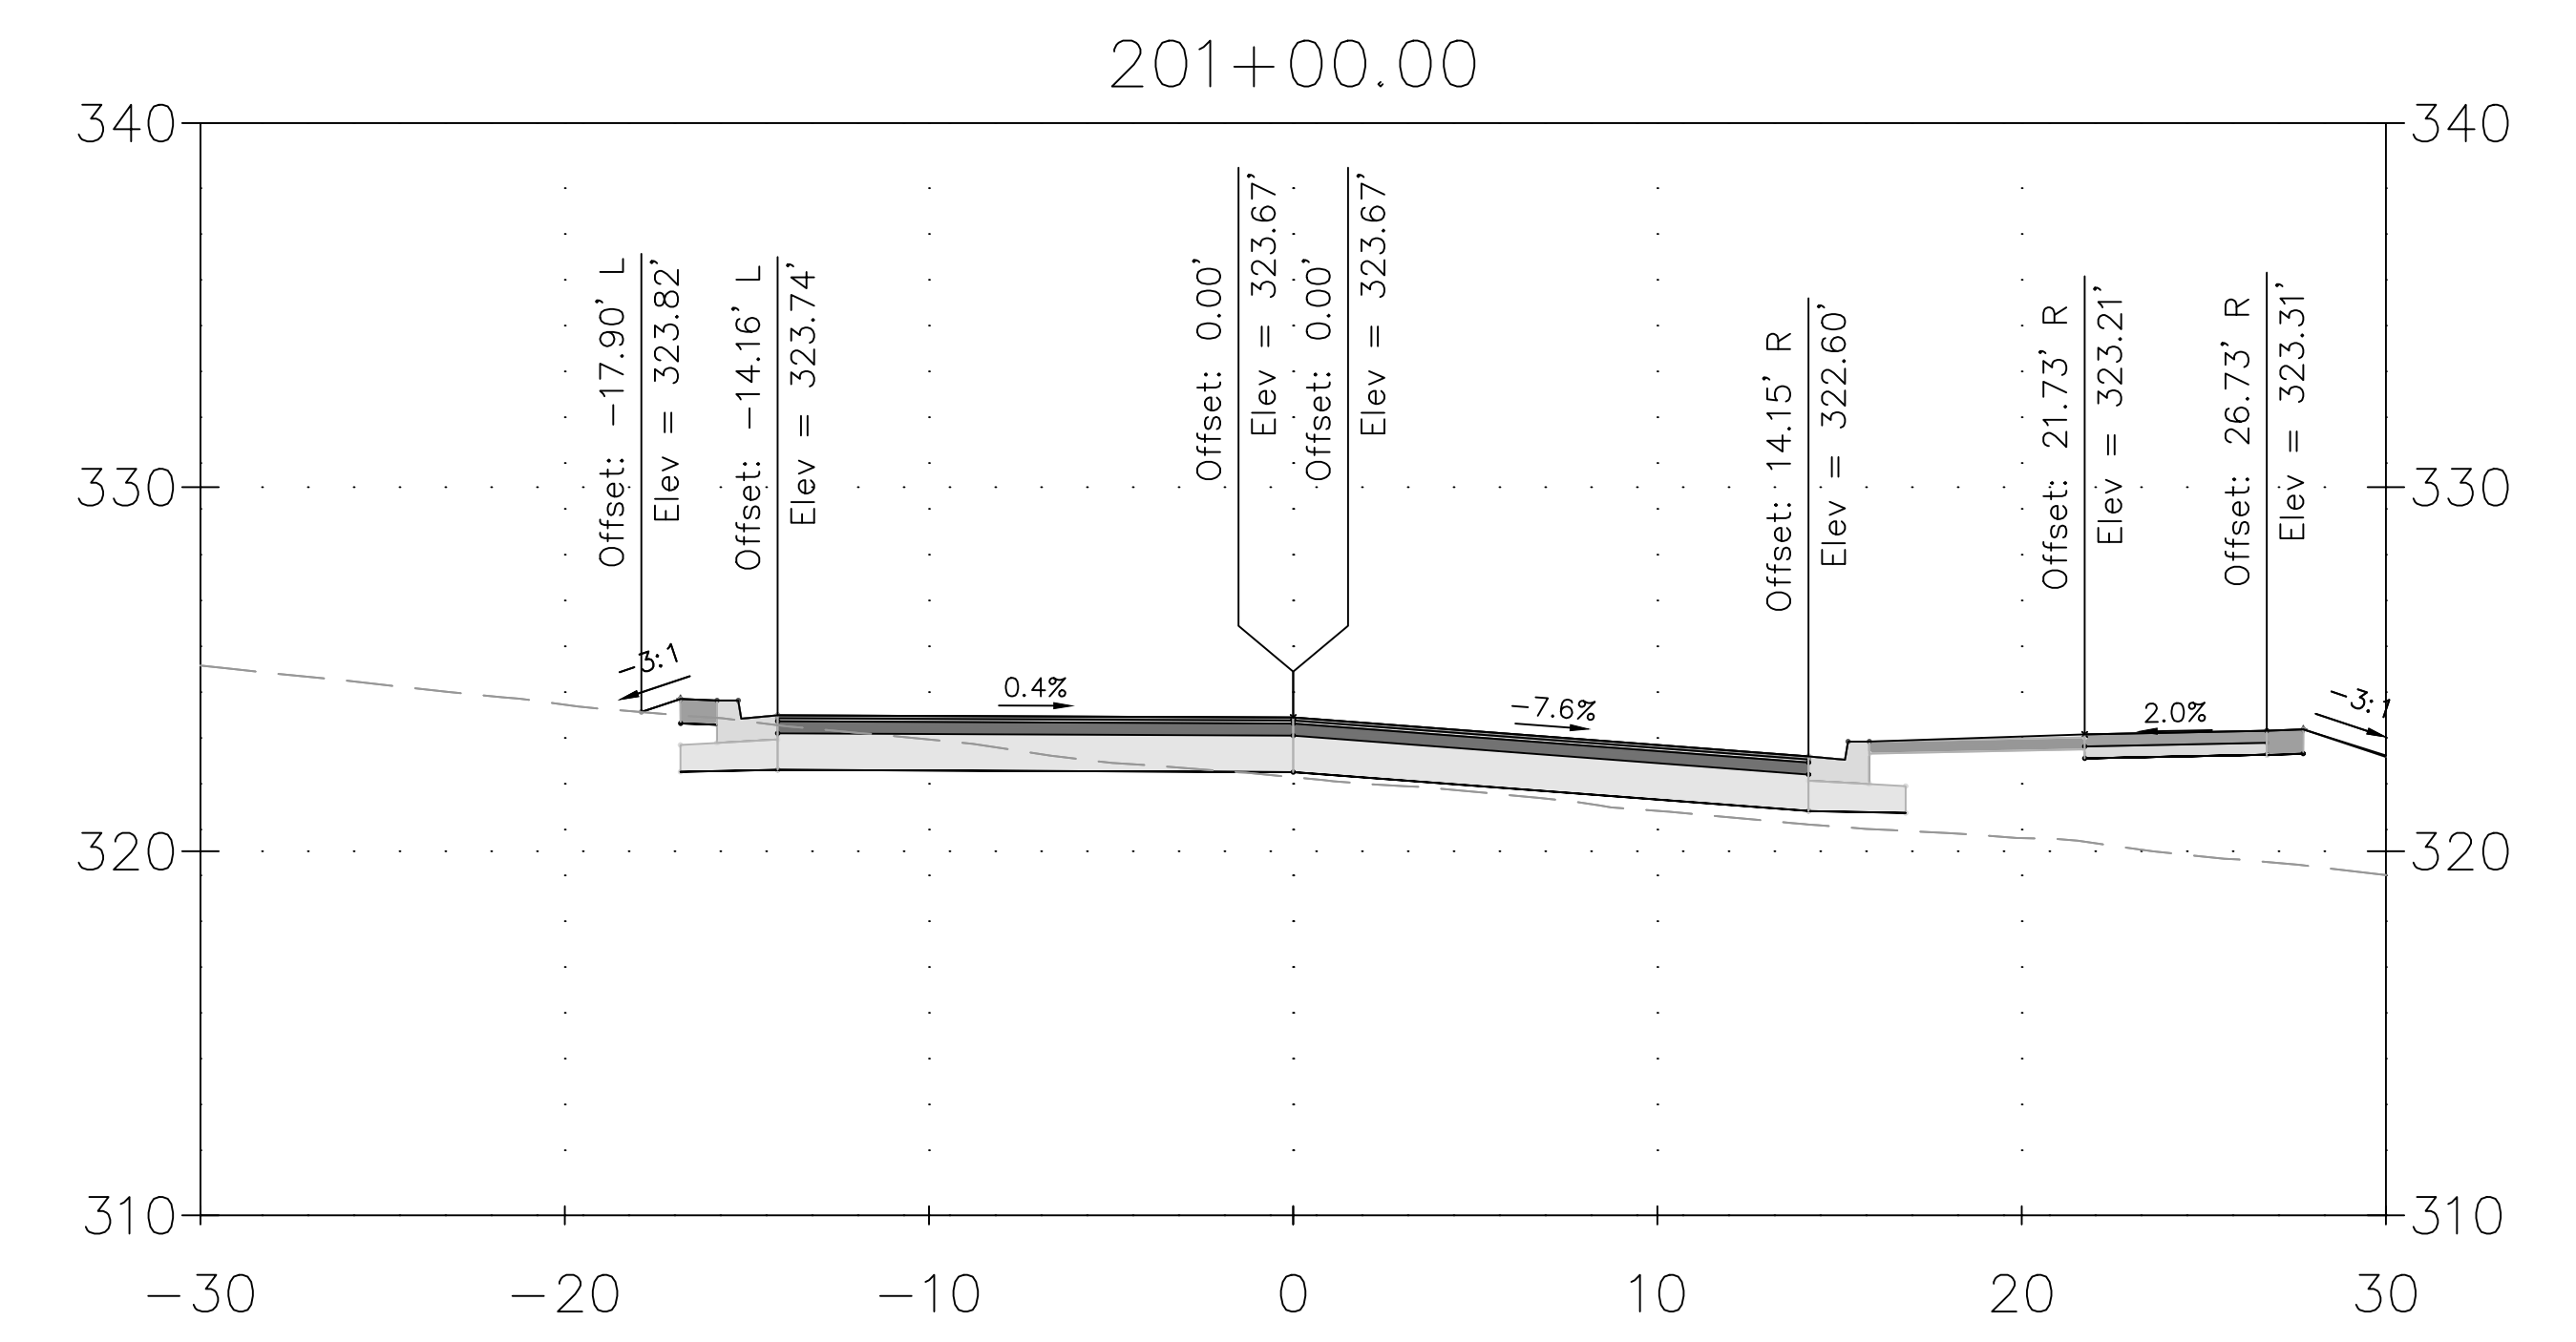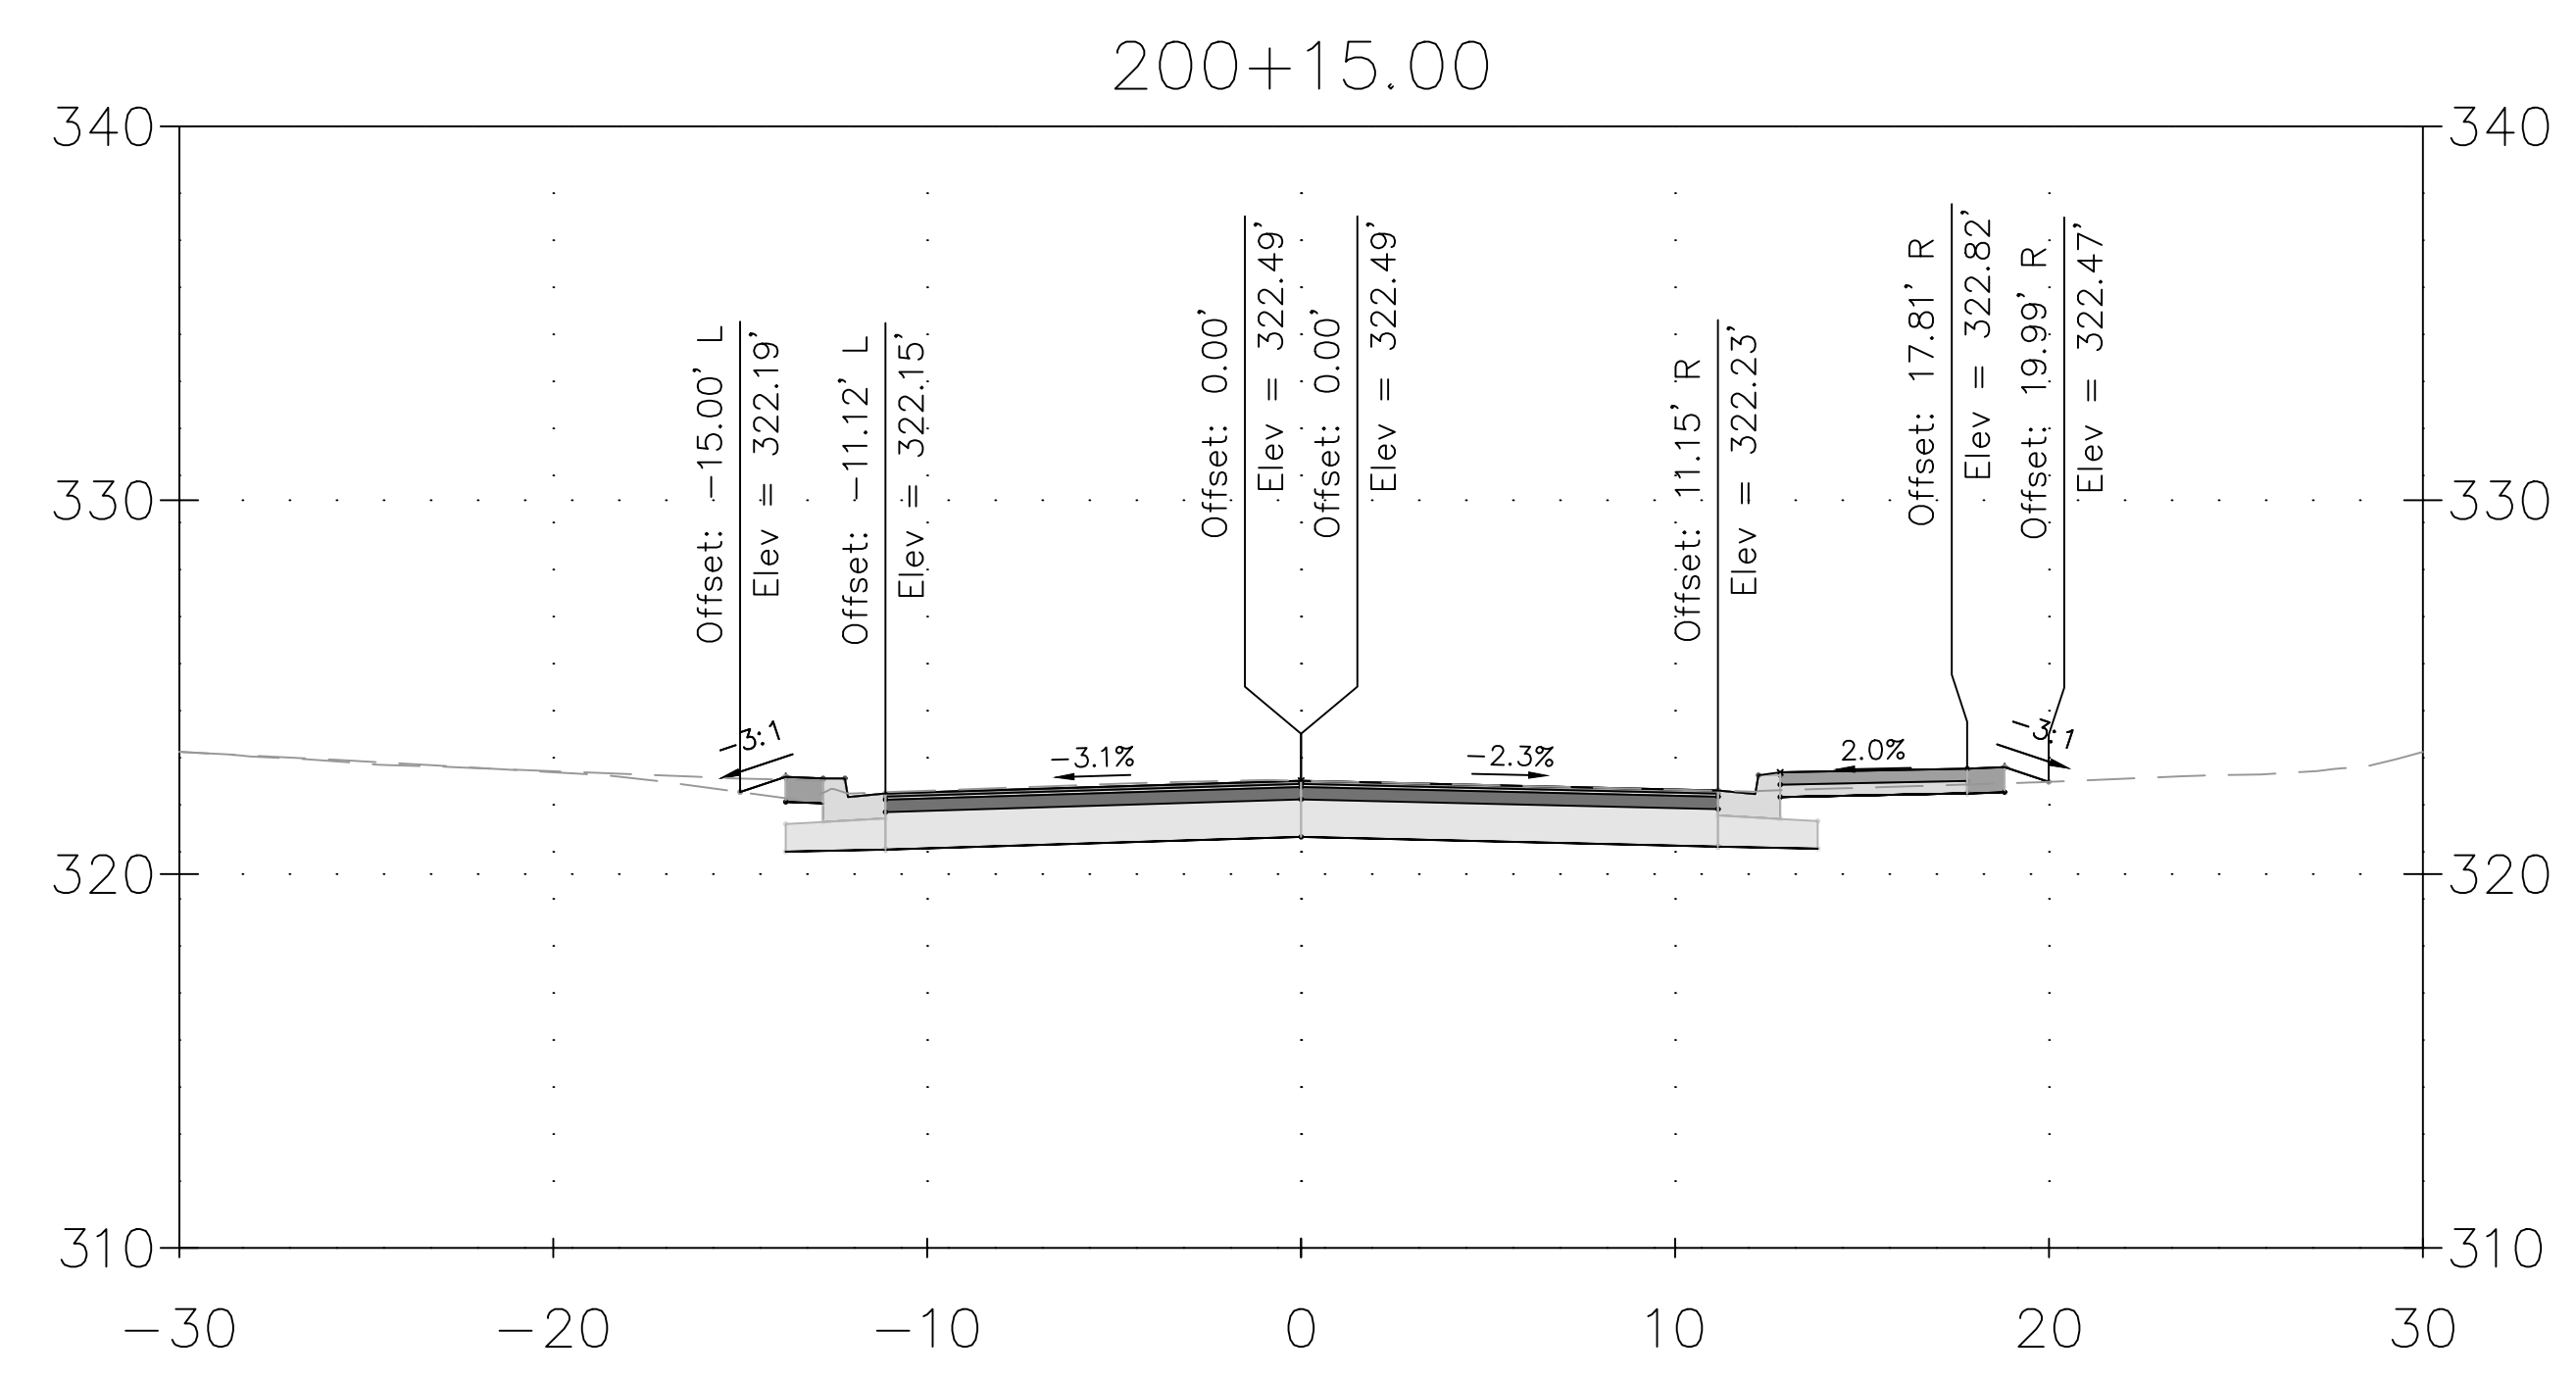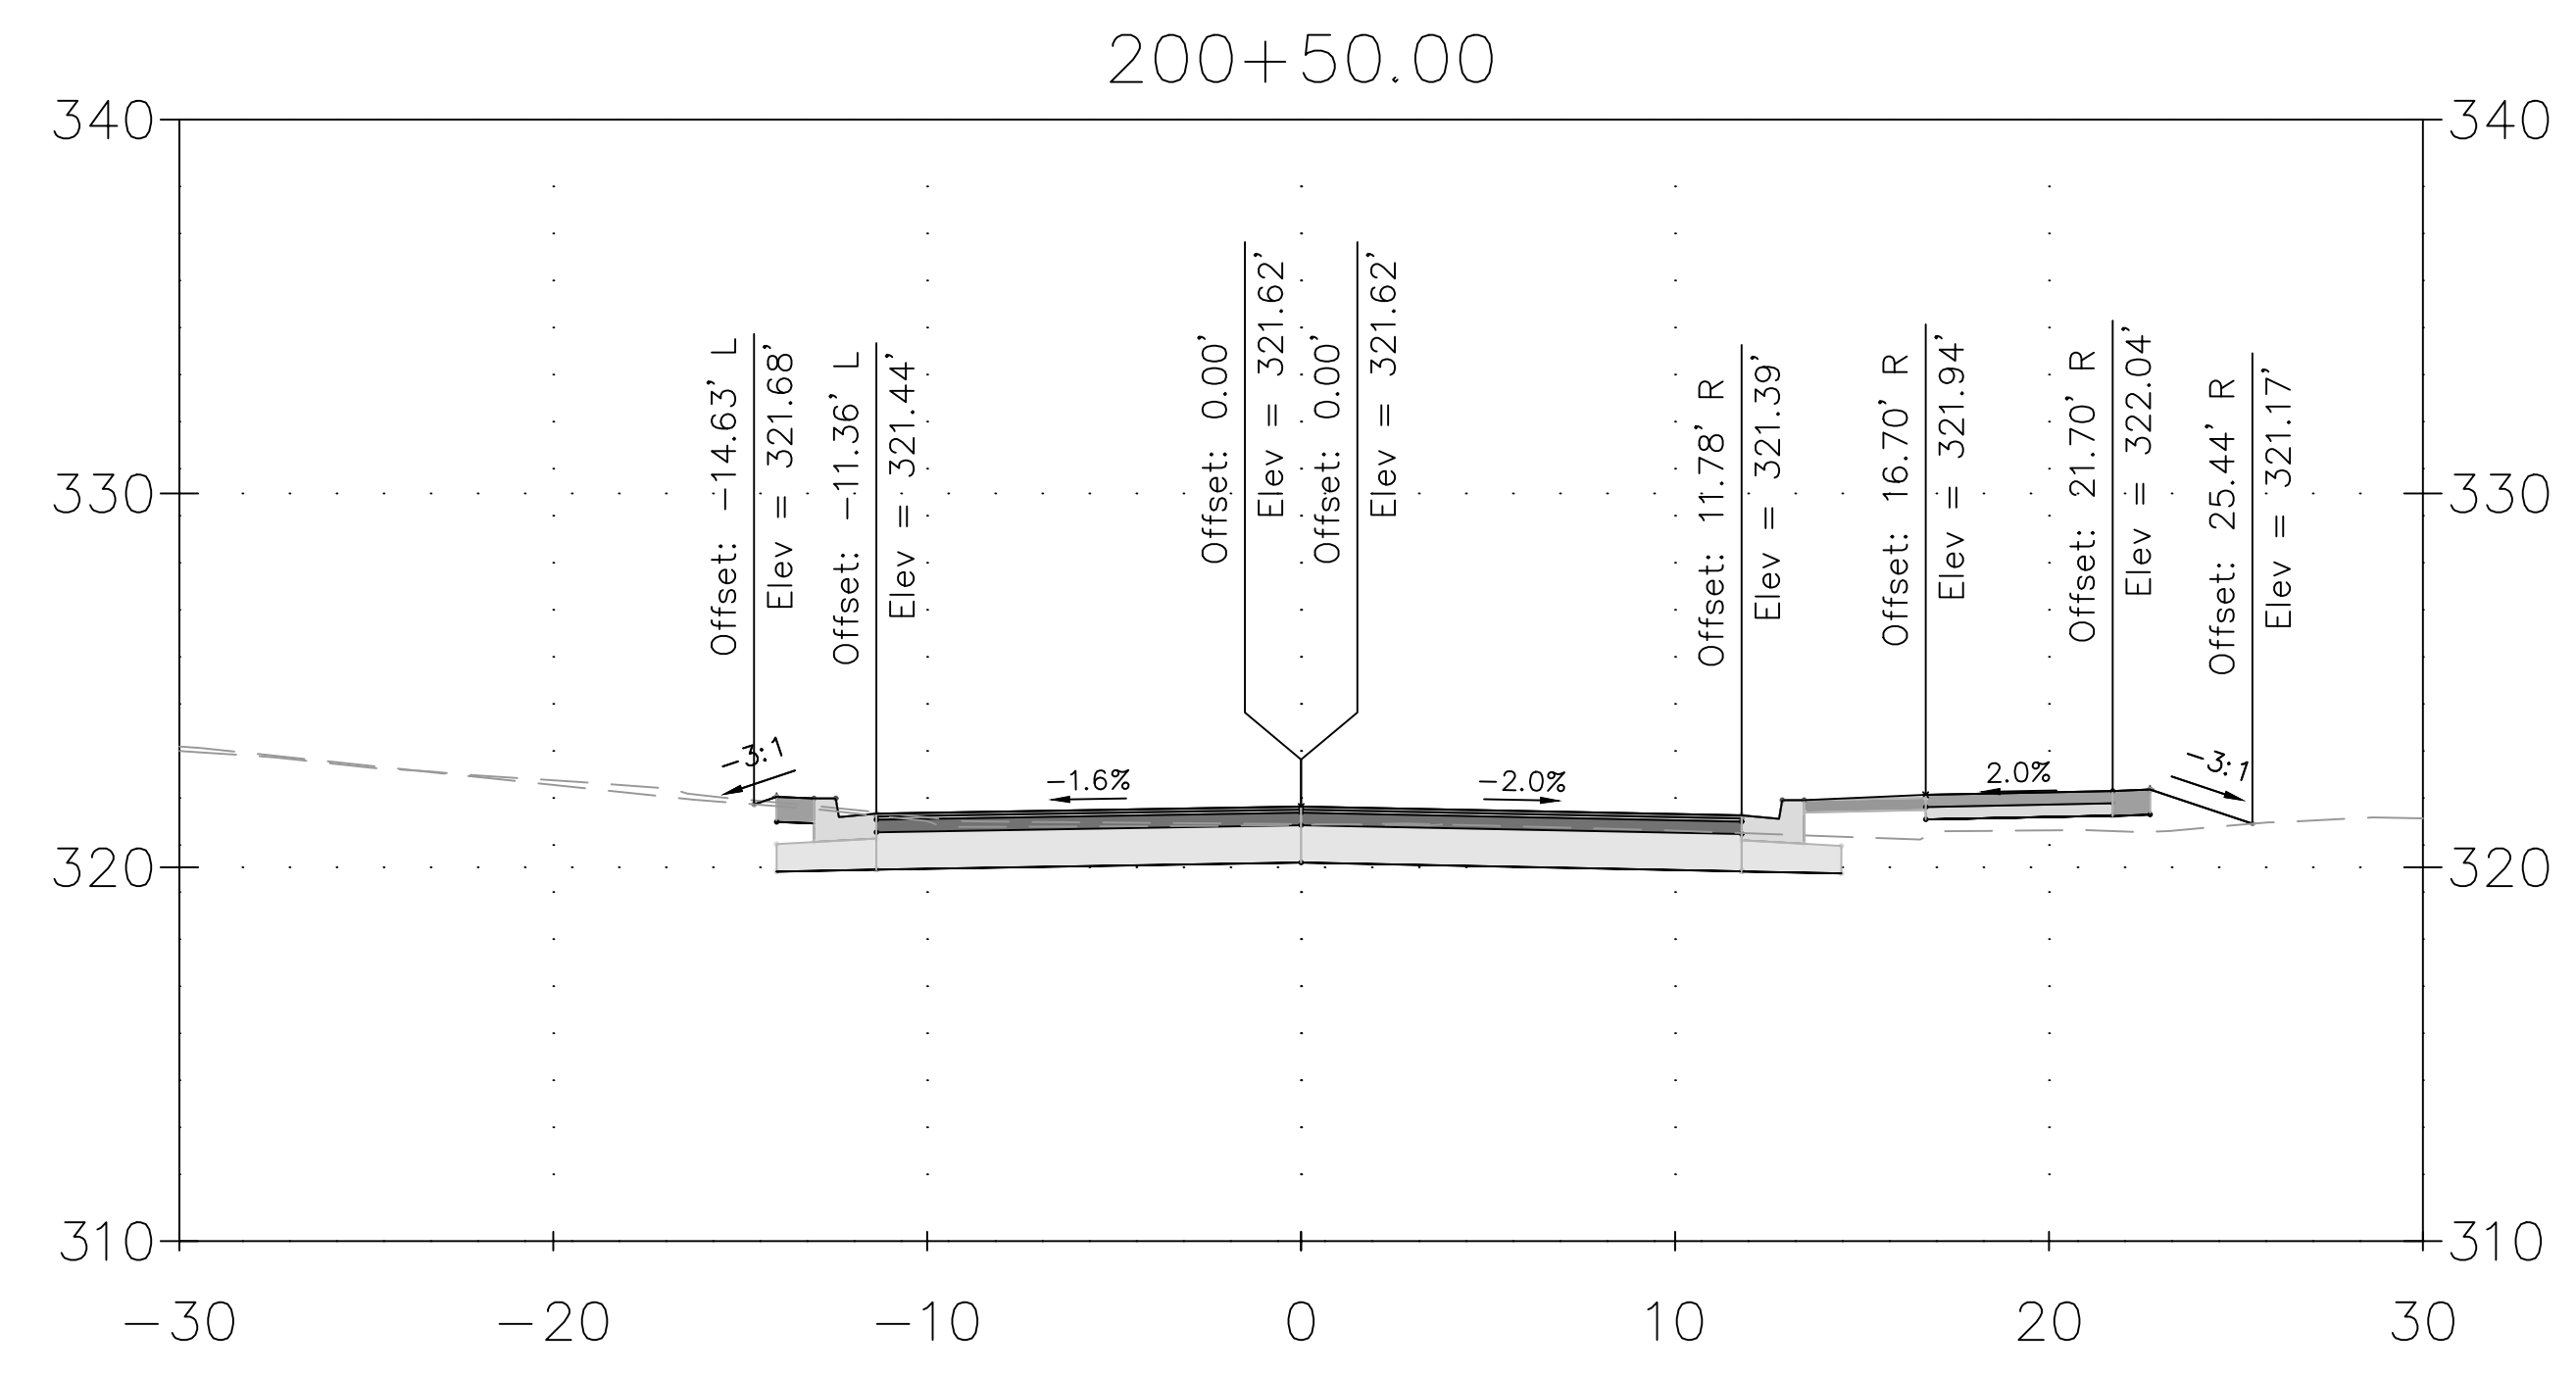

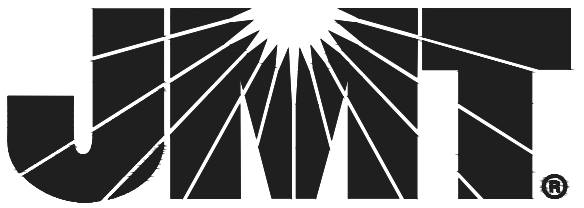DRAFT NOT FOR CONSTRUCTION						MONTGOMERY COUNTY DEPARTMENT OF TRANSPORTATION GAITHERSBURG, MARYLAND		XS-57 GRACE CHURCH RD CROSS SECTION DALE DRIVE SHARED USE PATH	
						RECOMMENDED FOR APPROVAL		SCALE: 1"=5' 0 5' 10'	
						Chief, Design Section APPROVED		Date	
						Chief, Division of Transportation Engineering		Date	
						Designed by: ADH		Drawn by: TRS	
						Checked by: JJR		CIP No.: 502109	
								SHEET 176 of 201	
								DATE: DECEMBER 2023	

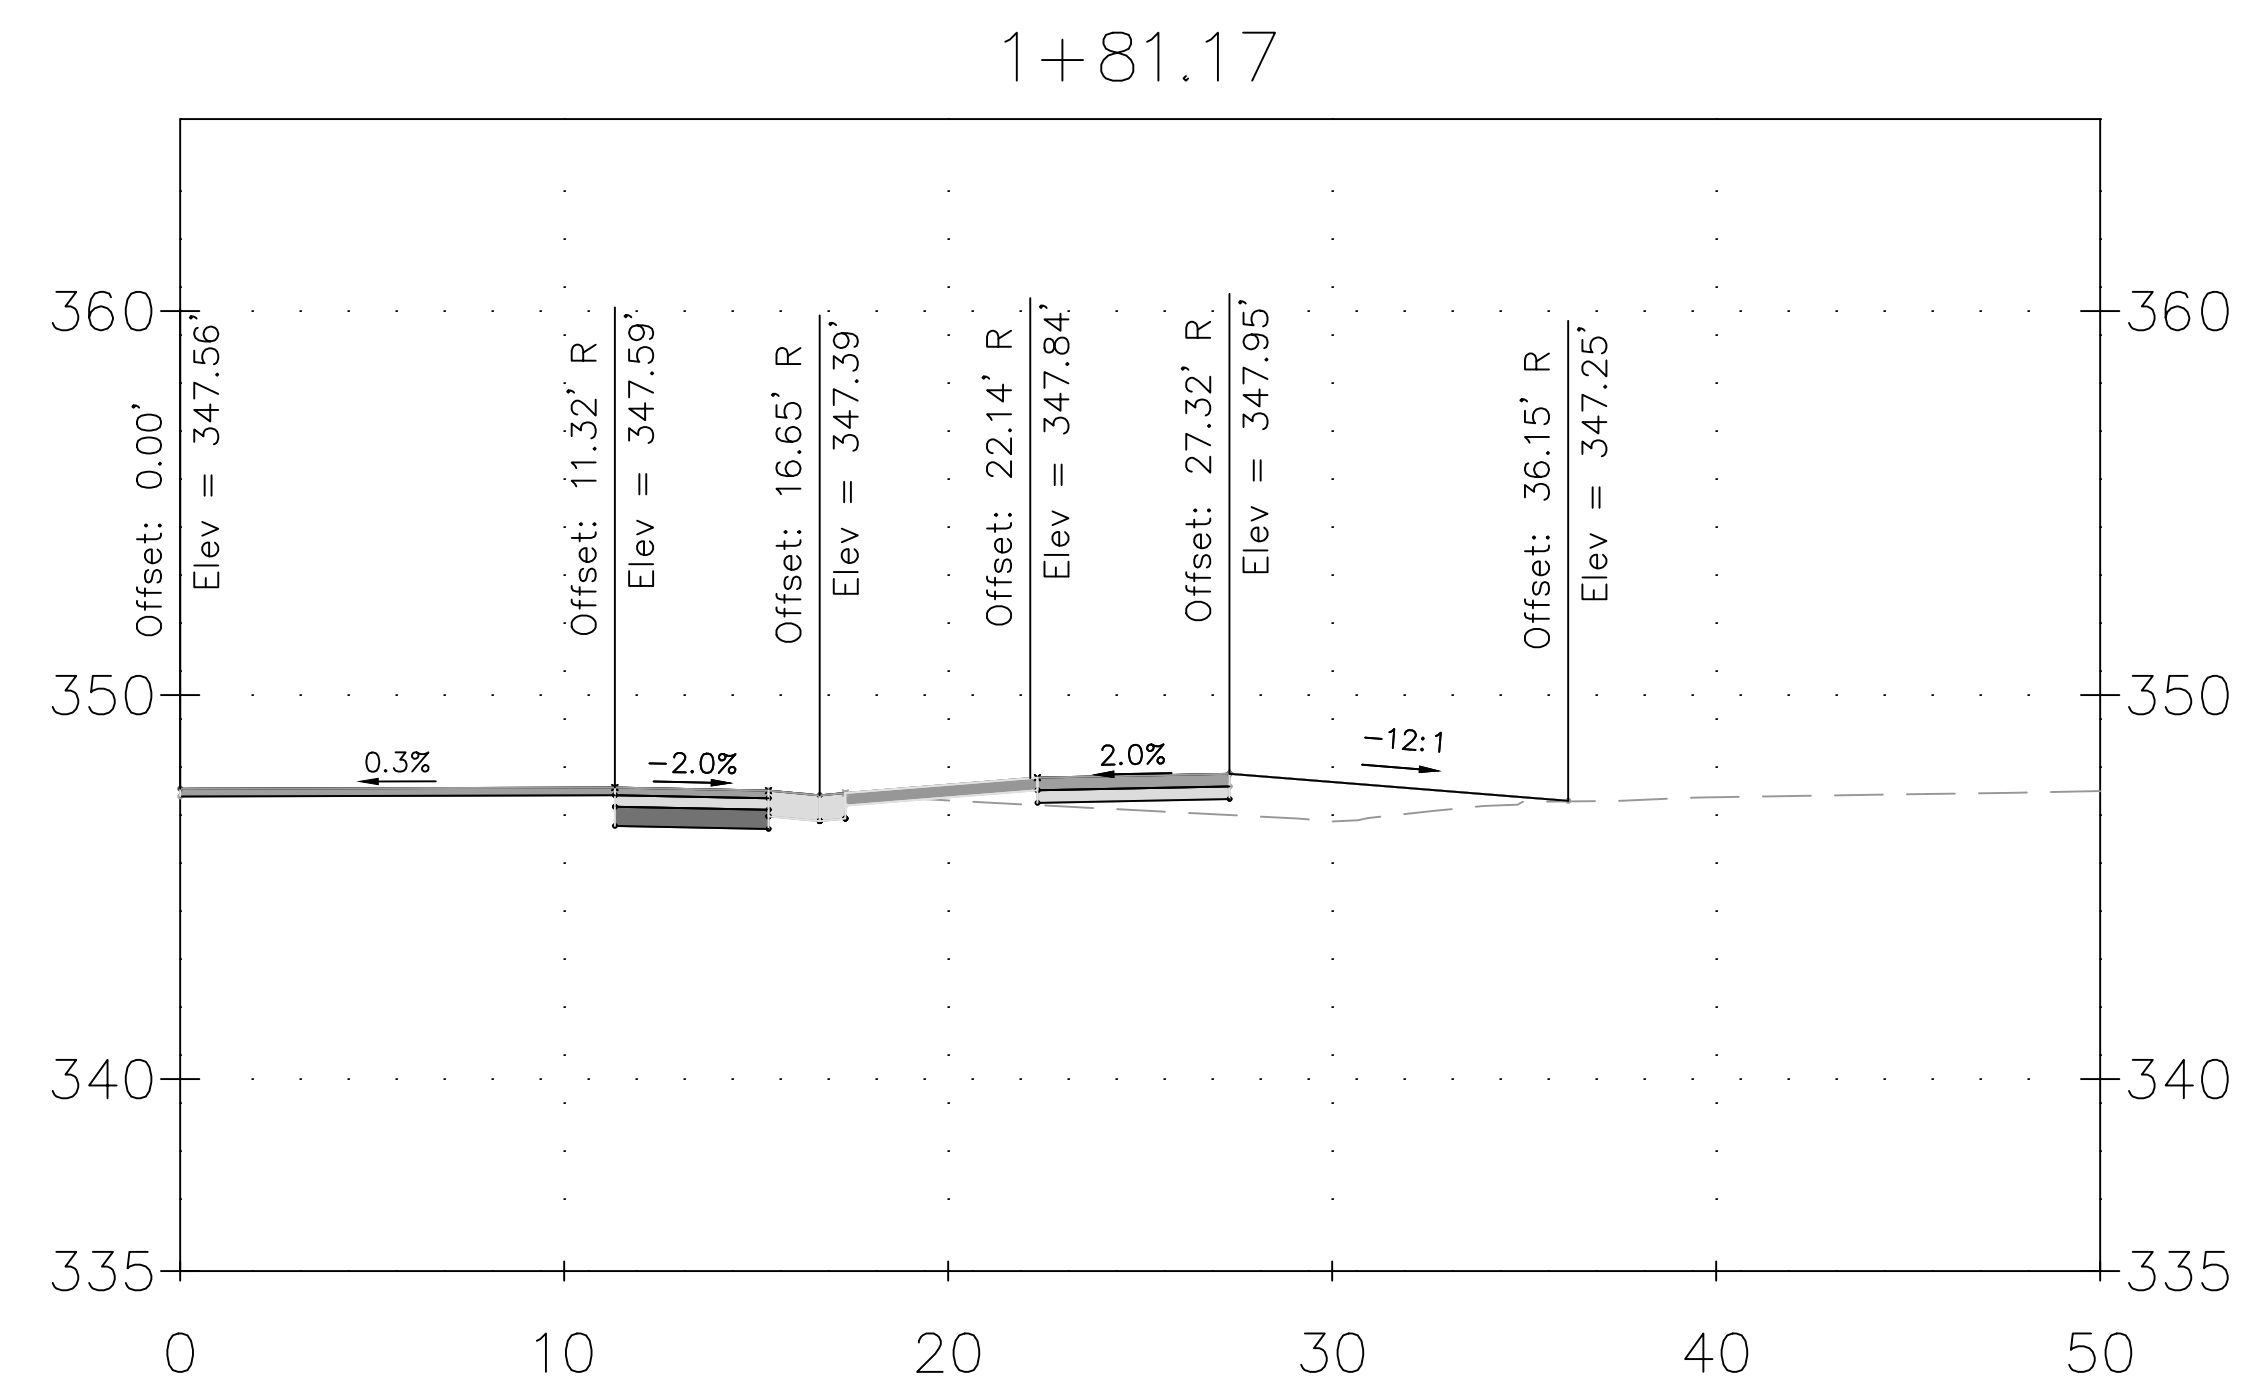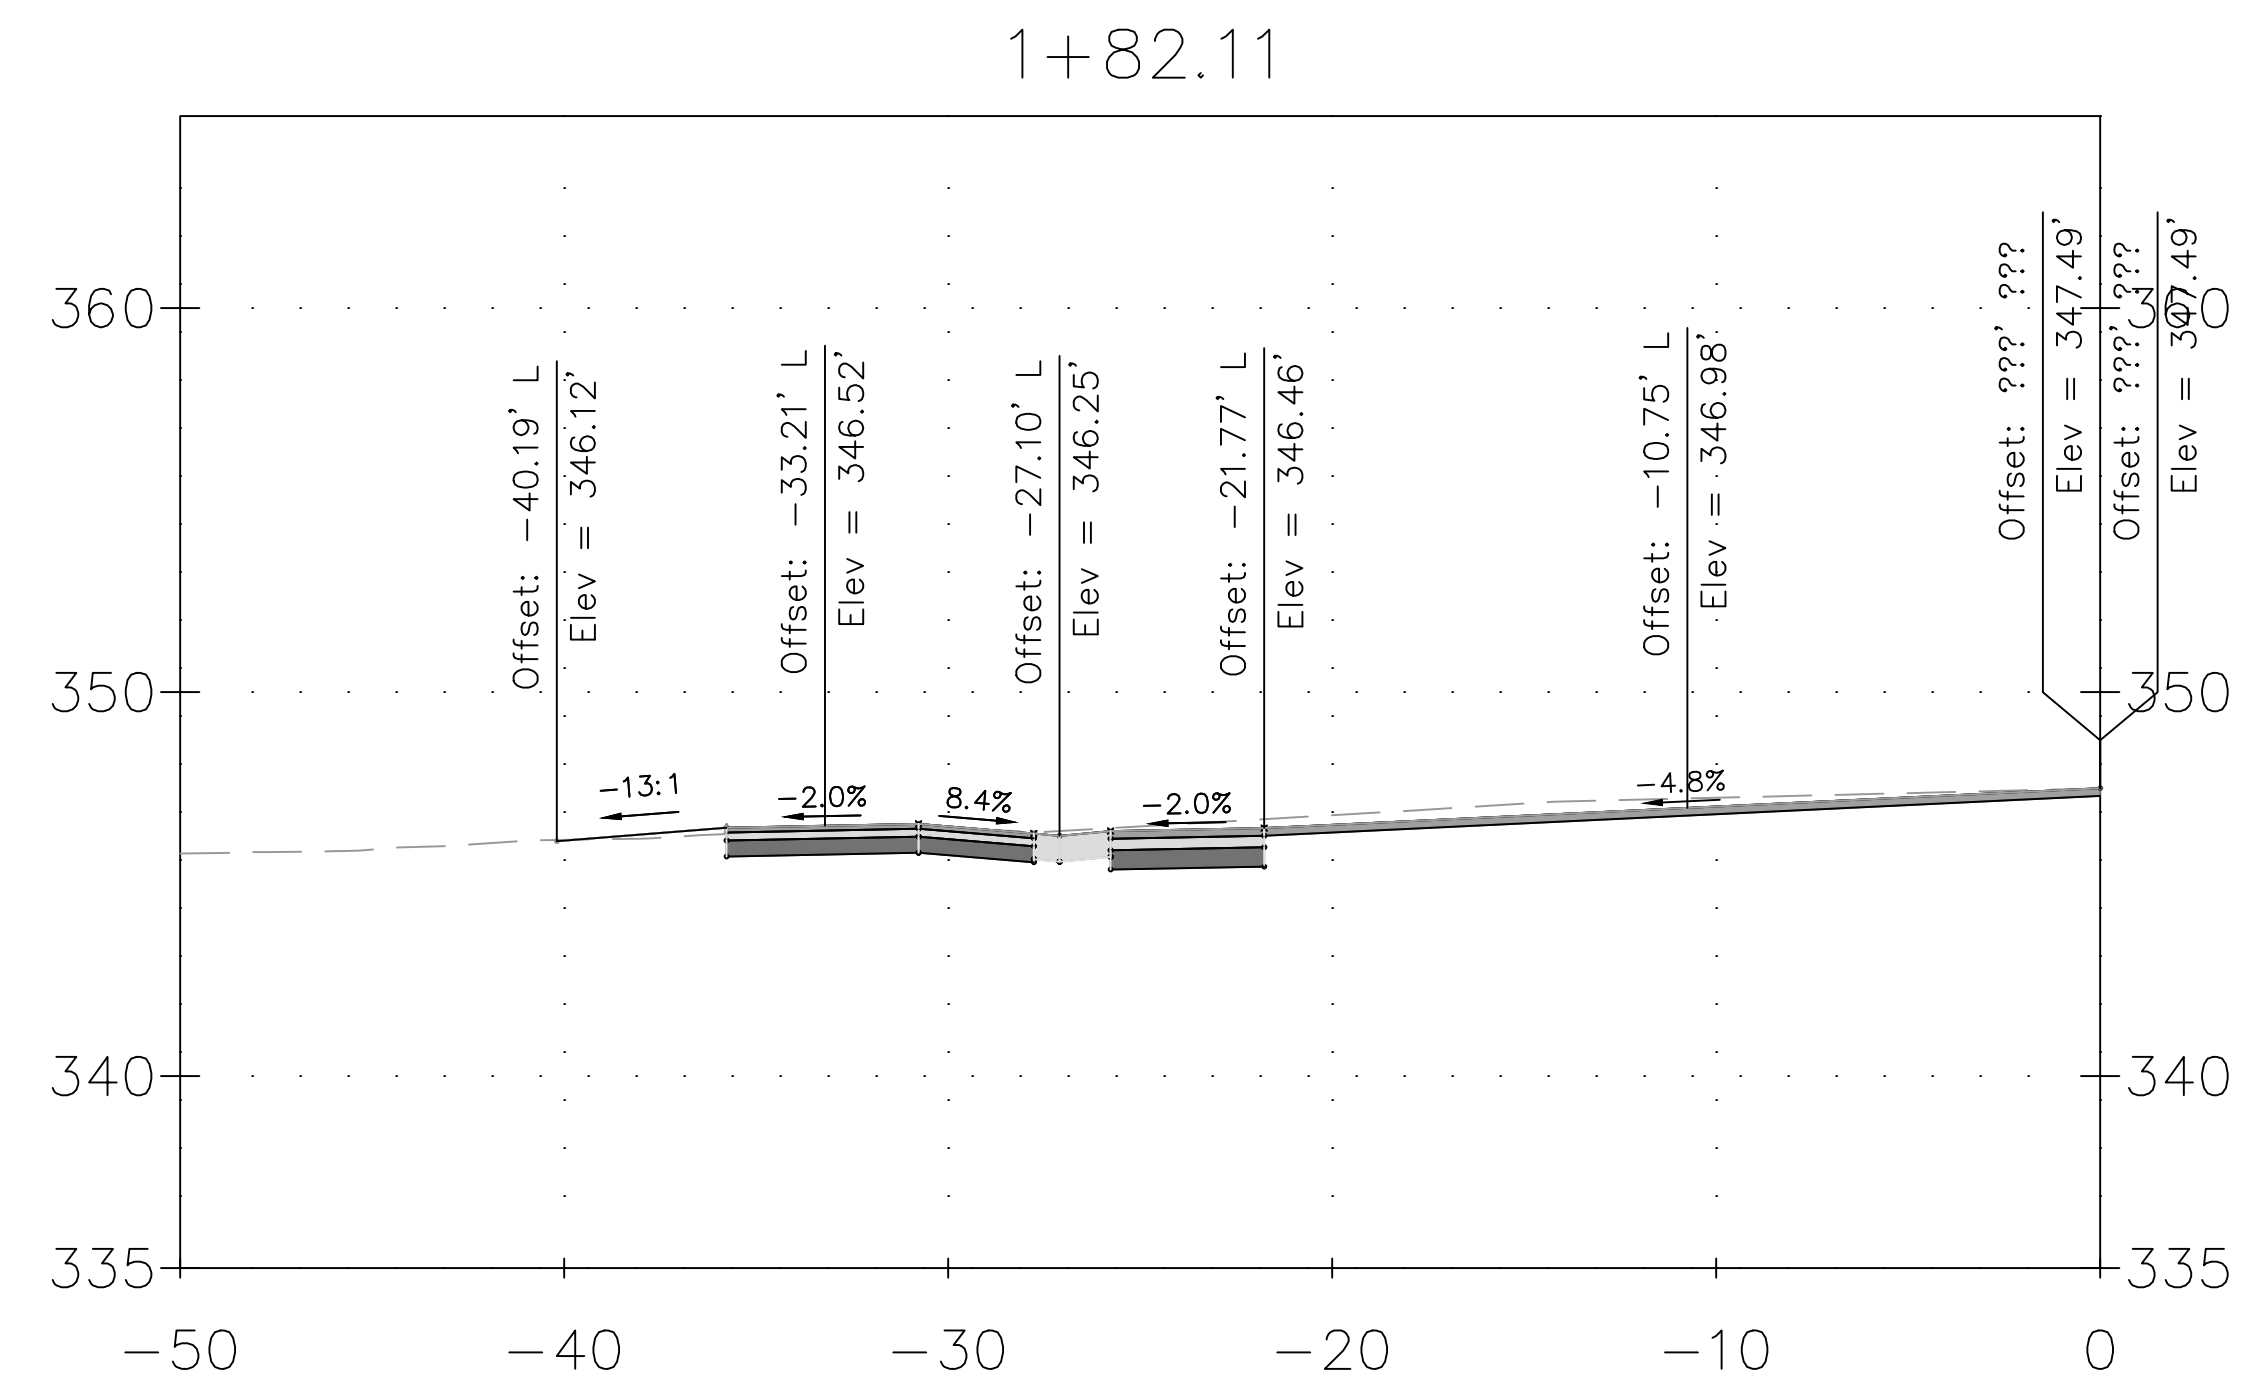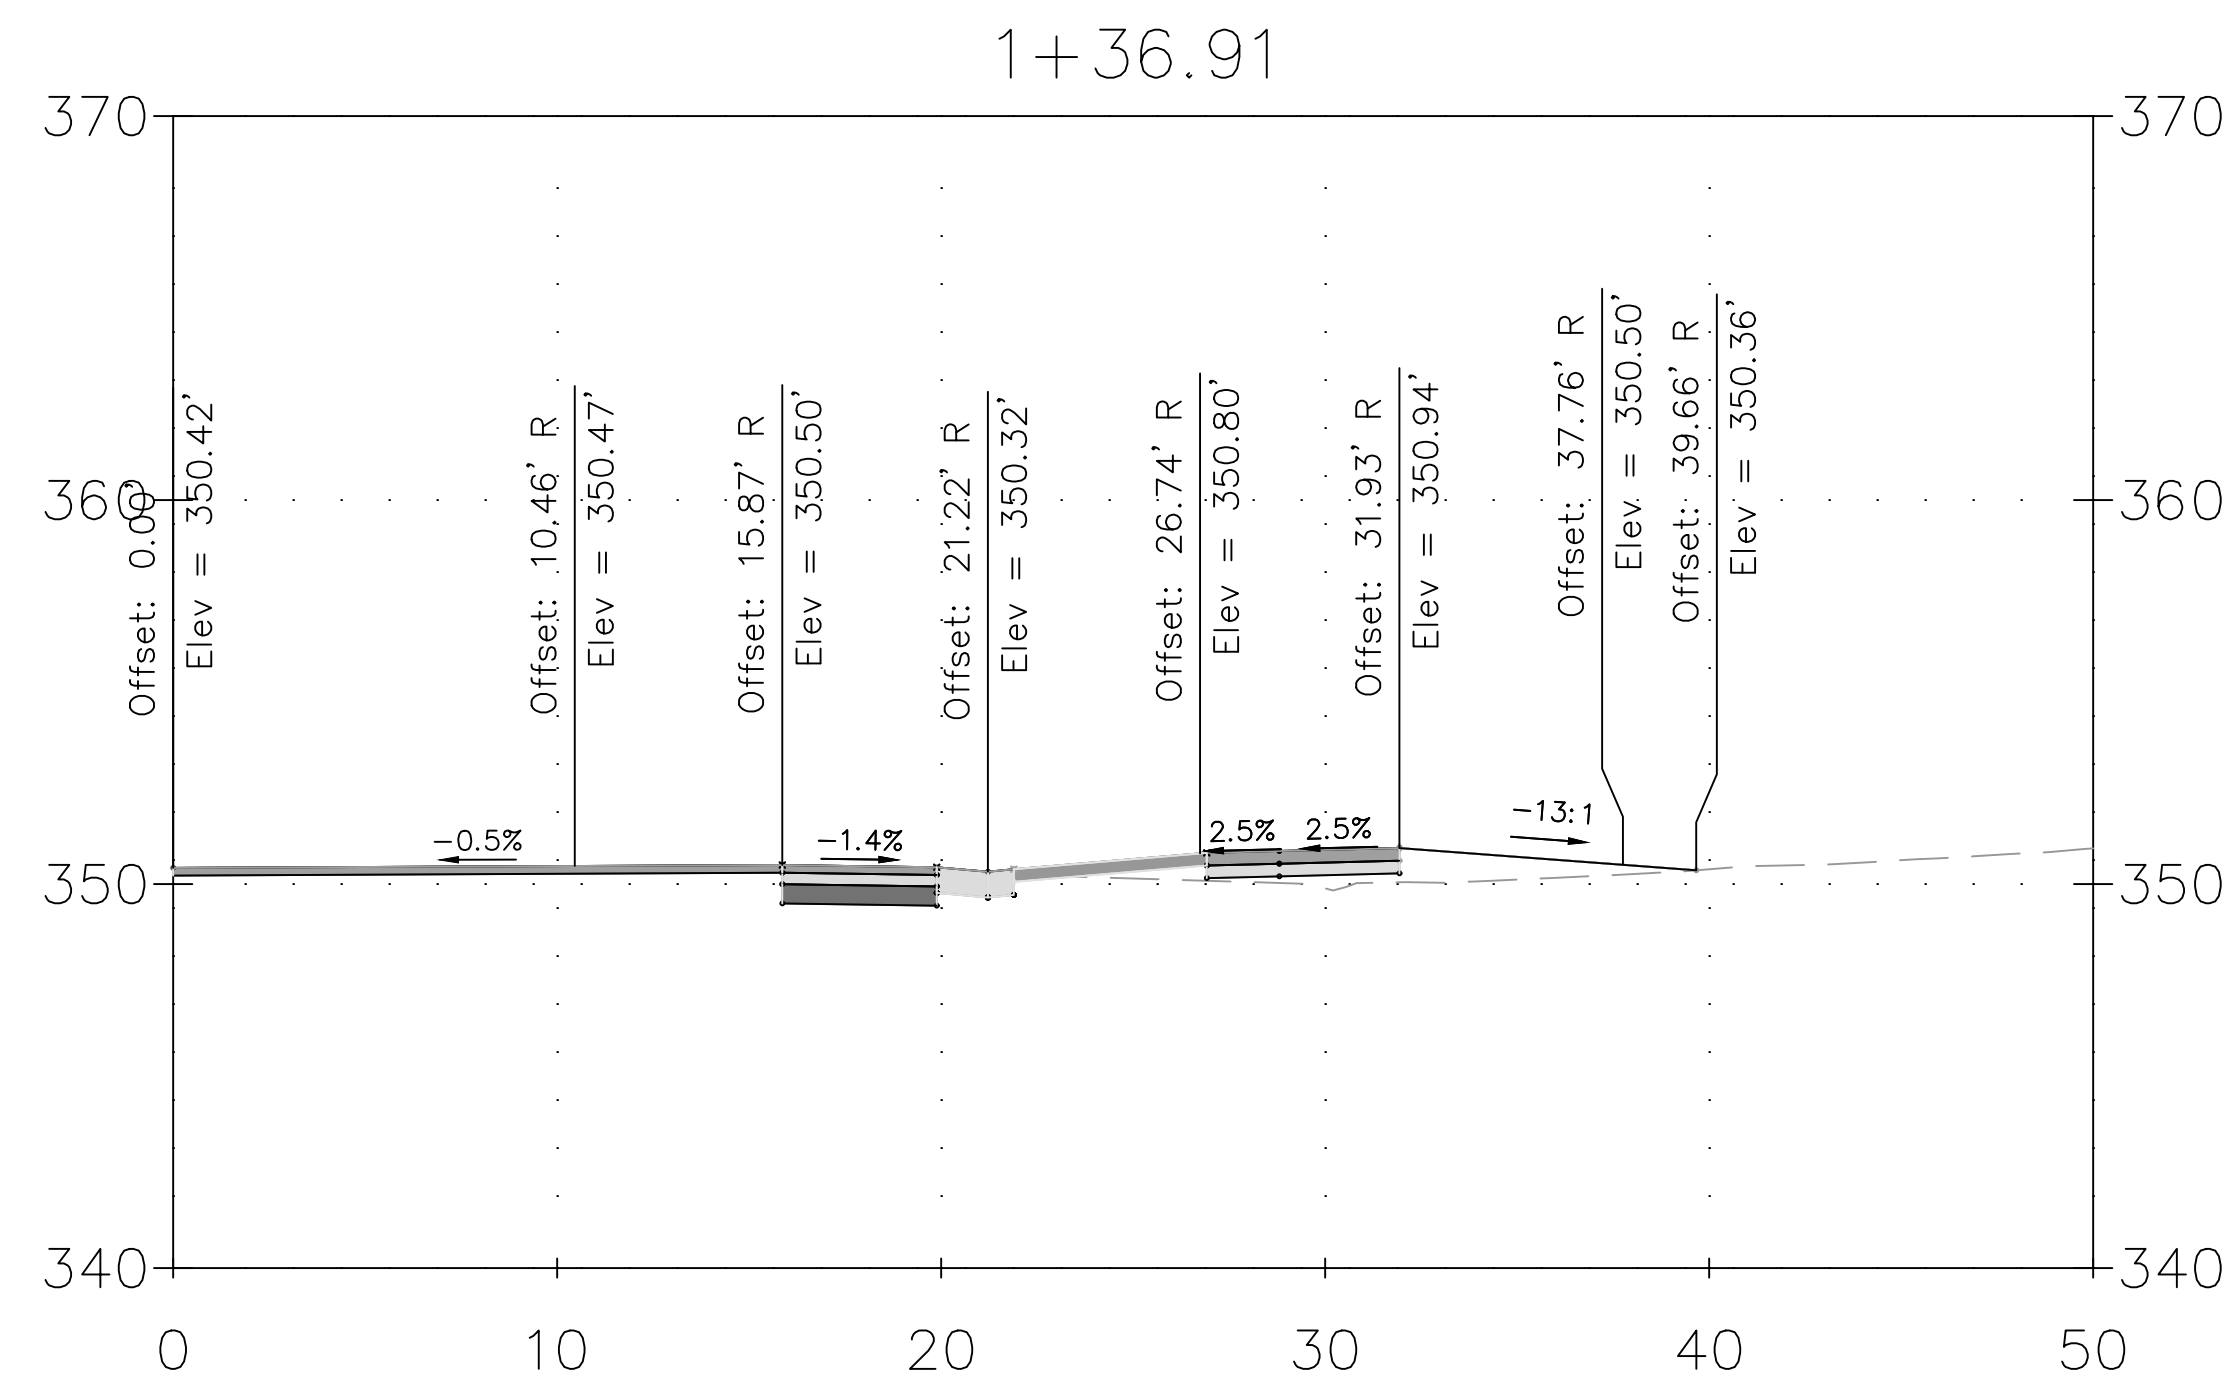

DRAFT
NOT FOR CONSTRUCTION



MONTGOMERY COUNTY
DEPARTMENT OF TRANSPORTATION
GAITHERSBURG, MARYLAND


RECOMMENDED FOR APPROVAL

Chief, Design Section	Date
APPROVED	

Chief, Division of Transportation Engineering Date





Designed by:	ADH	Drawn by:	TRS	Checked by:	JJR
--------------	-----	-----------	-----	-------------	-----

XS-58
DRIVEWAY CROSS SECTION
DALE DRIVE
SHARED USE PATH

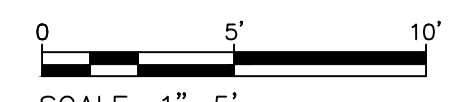





DATE: DECEMBER 2023

CIP No. : 502109 SHEET 177 of 201

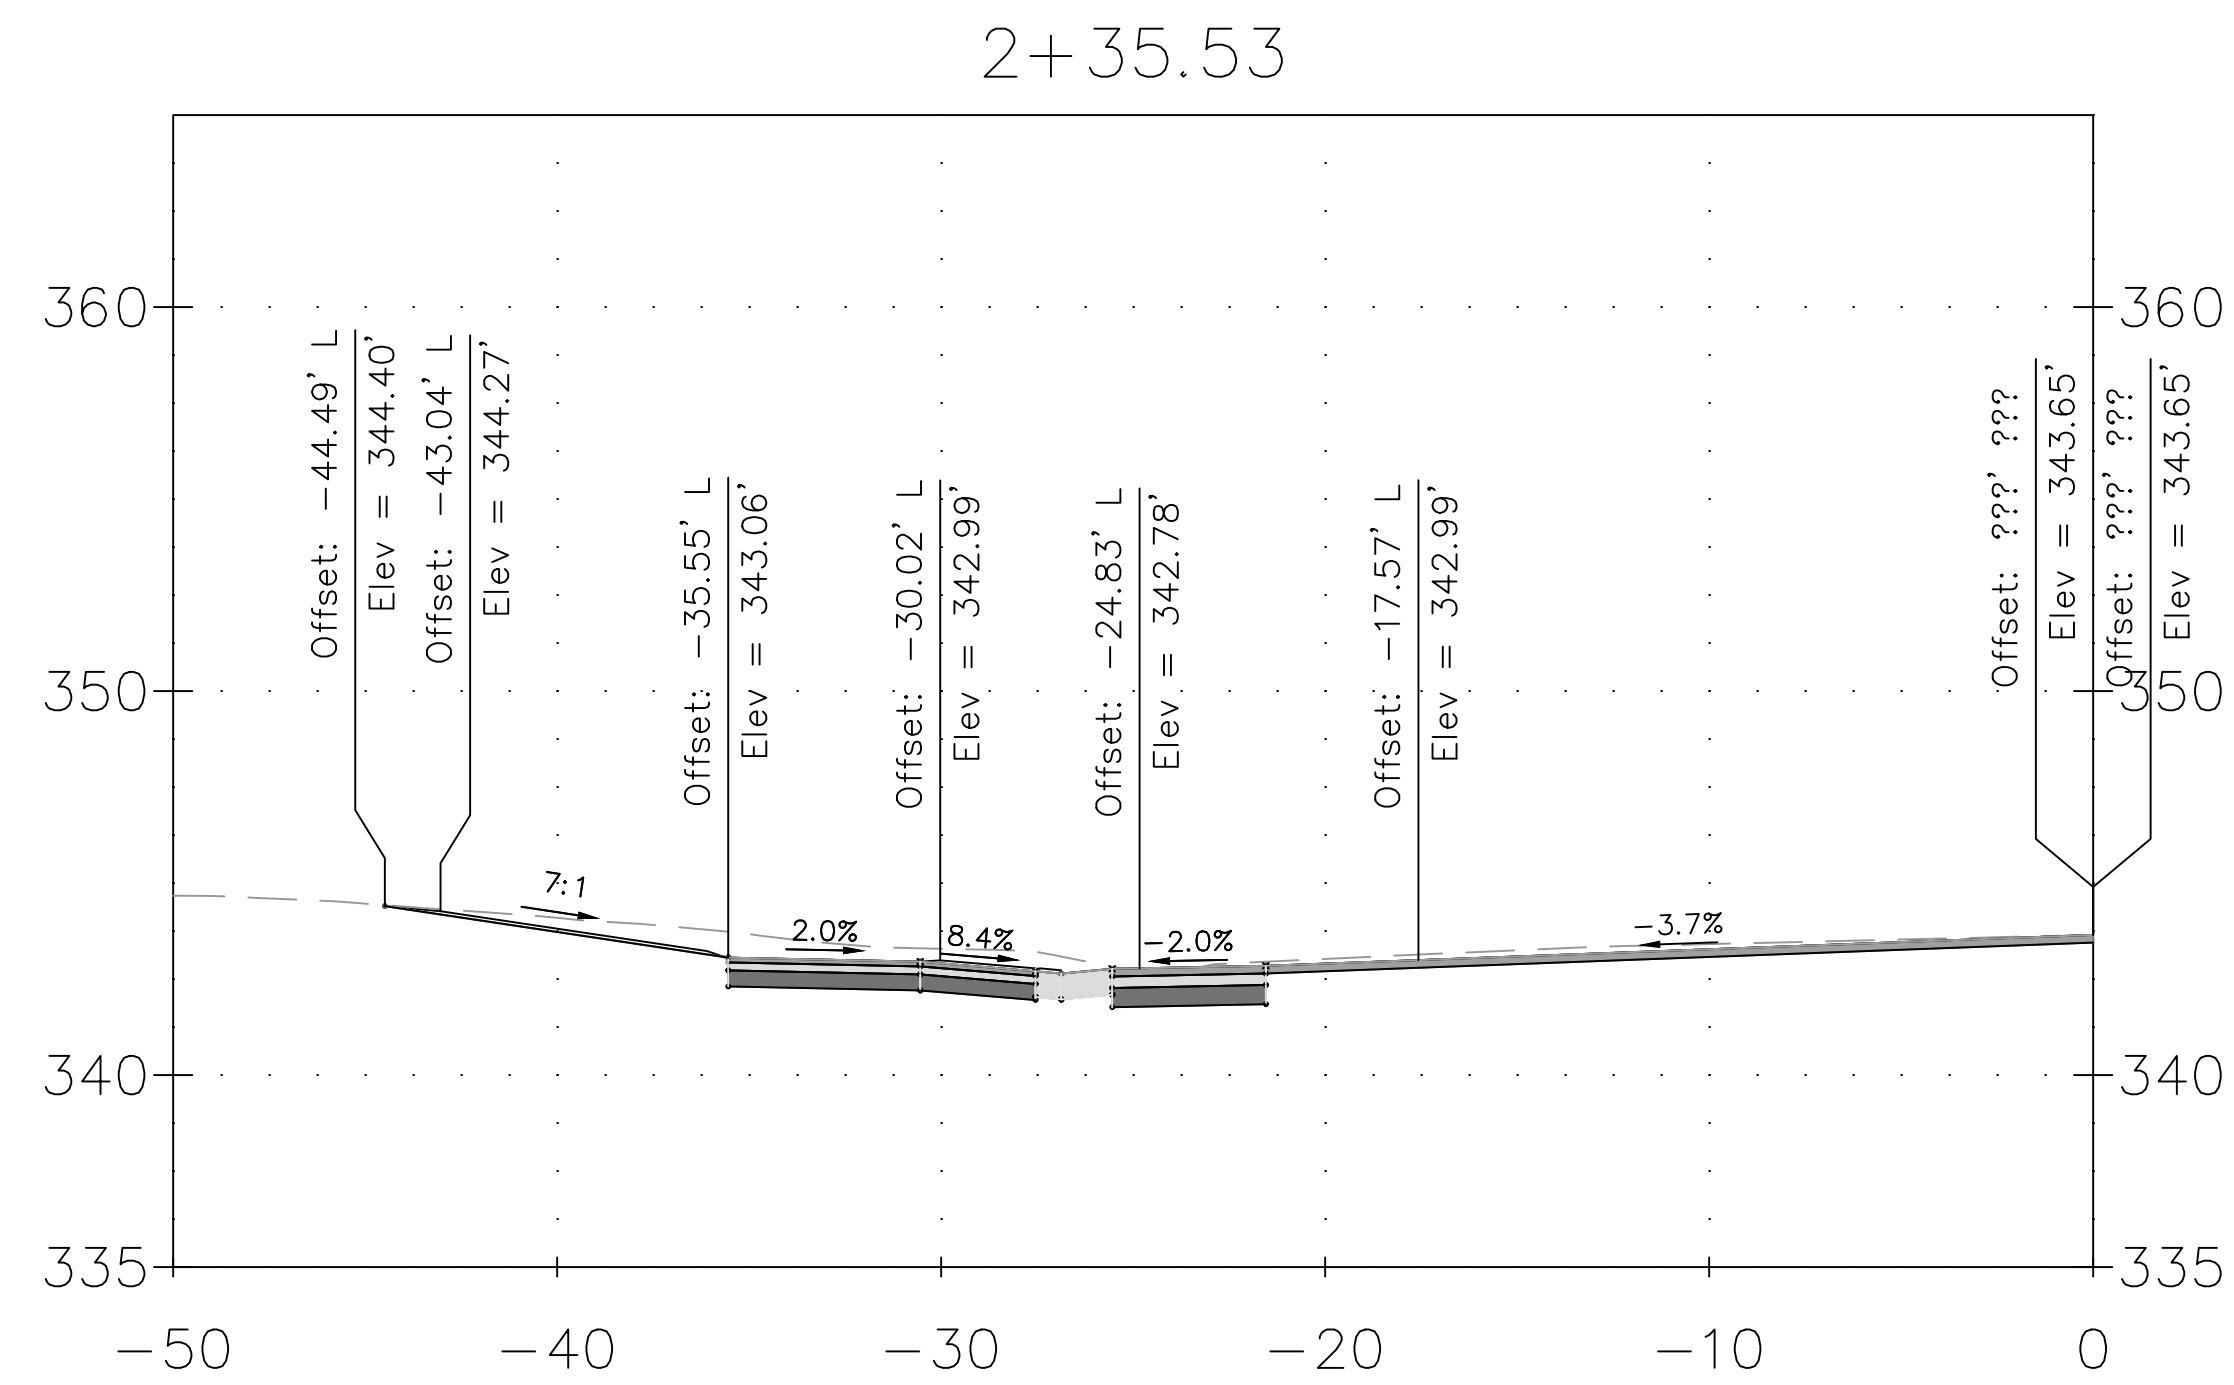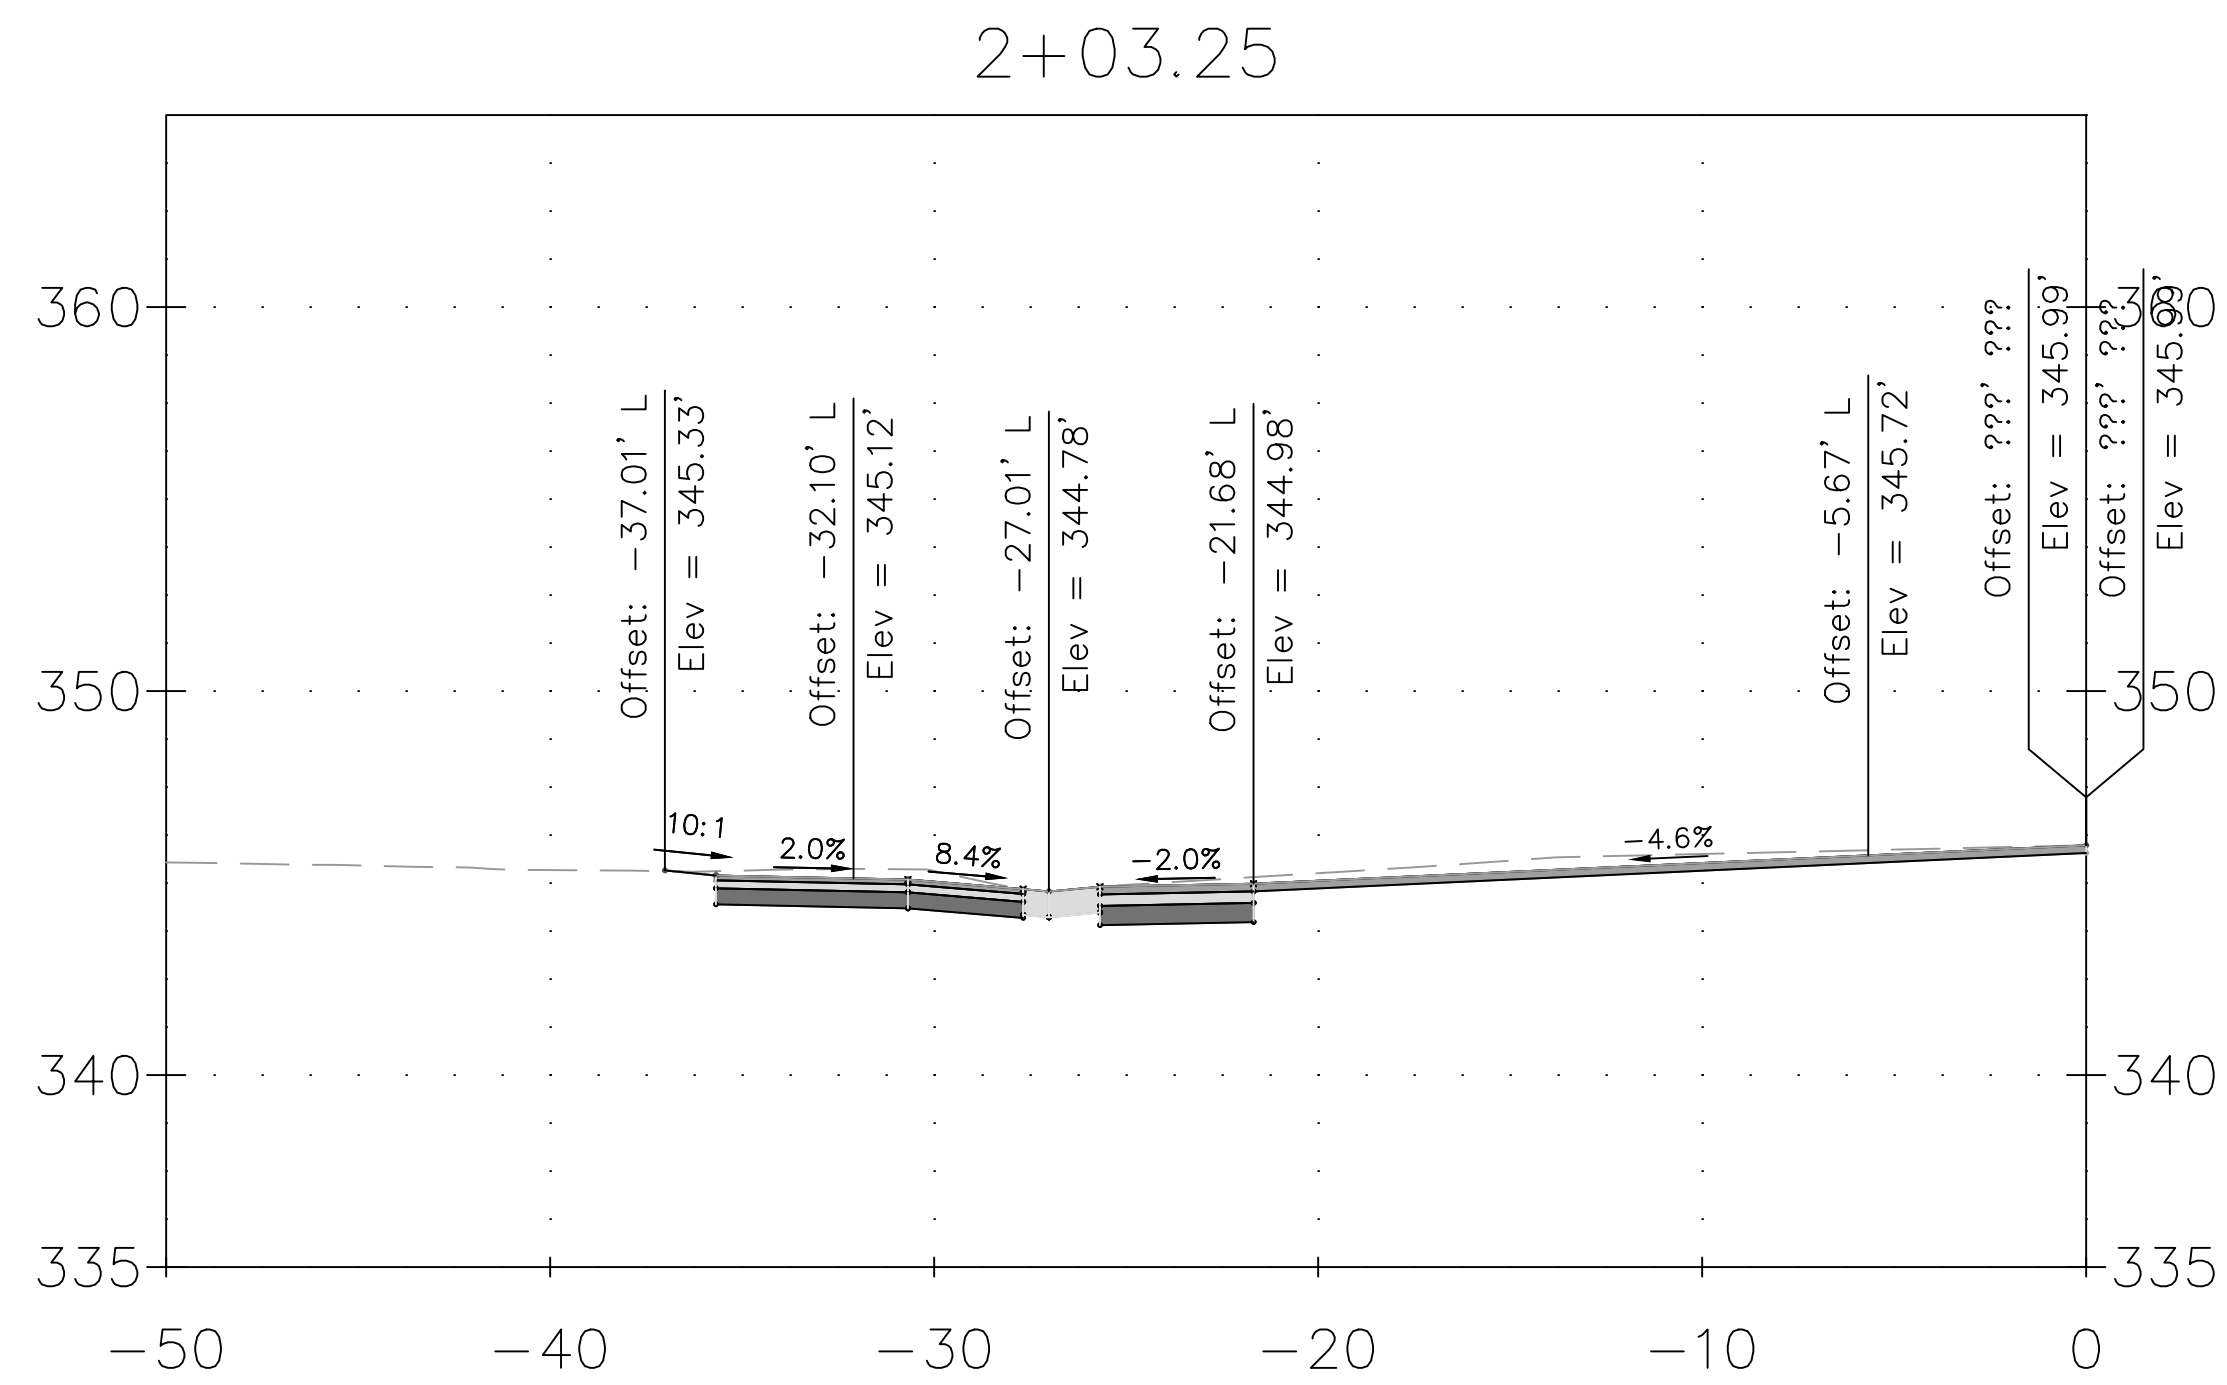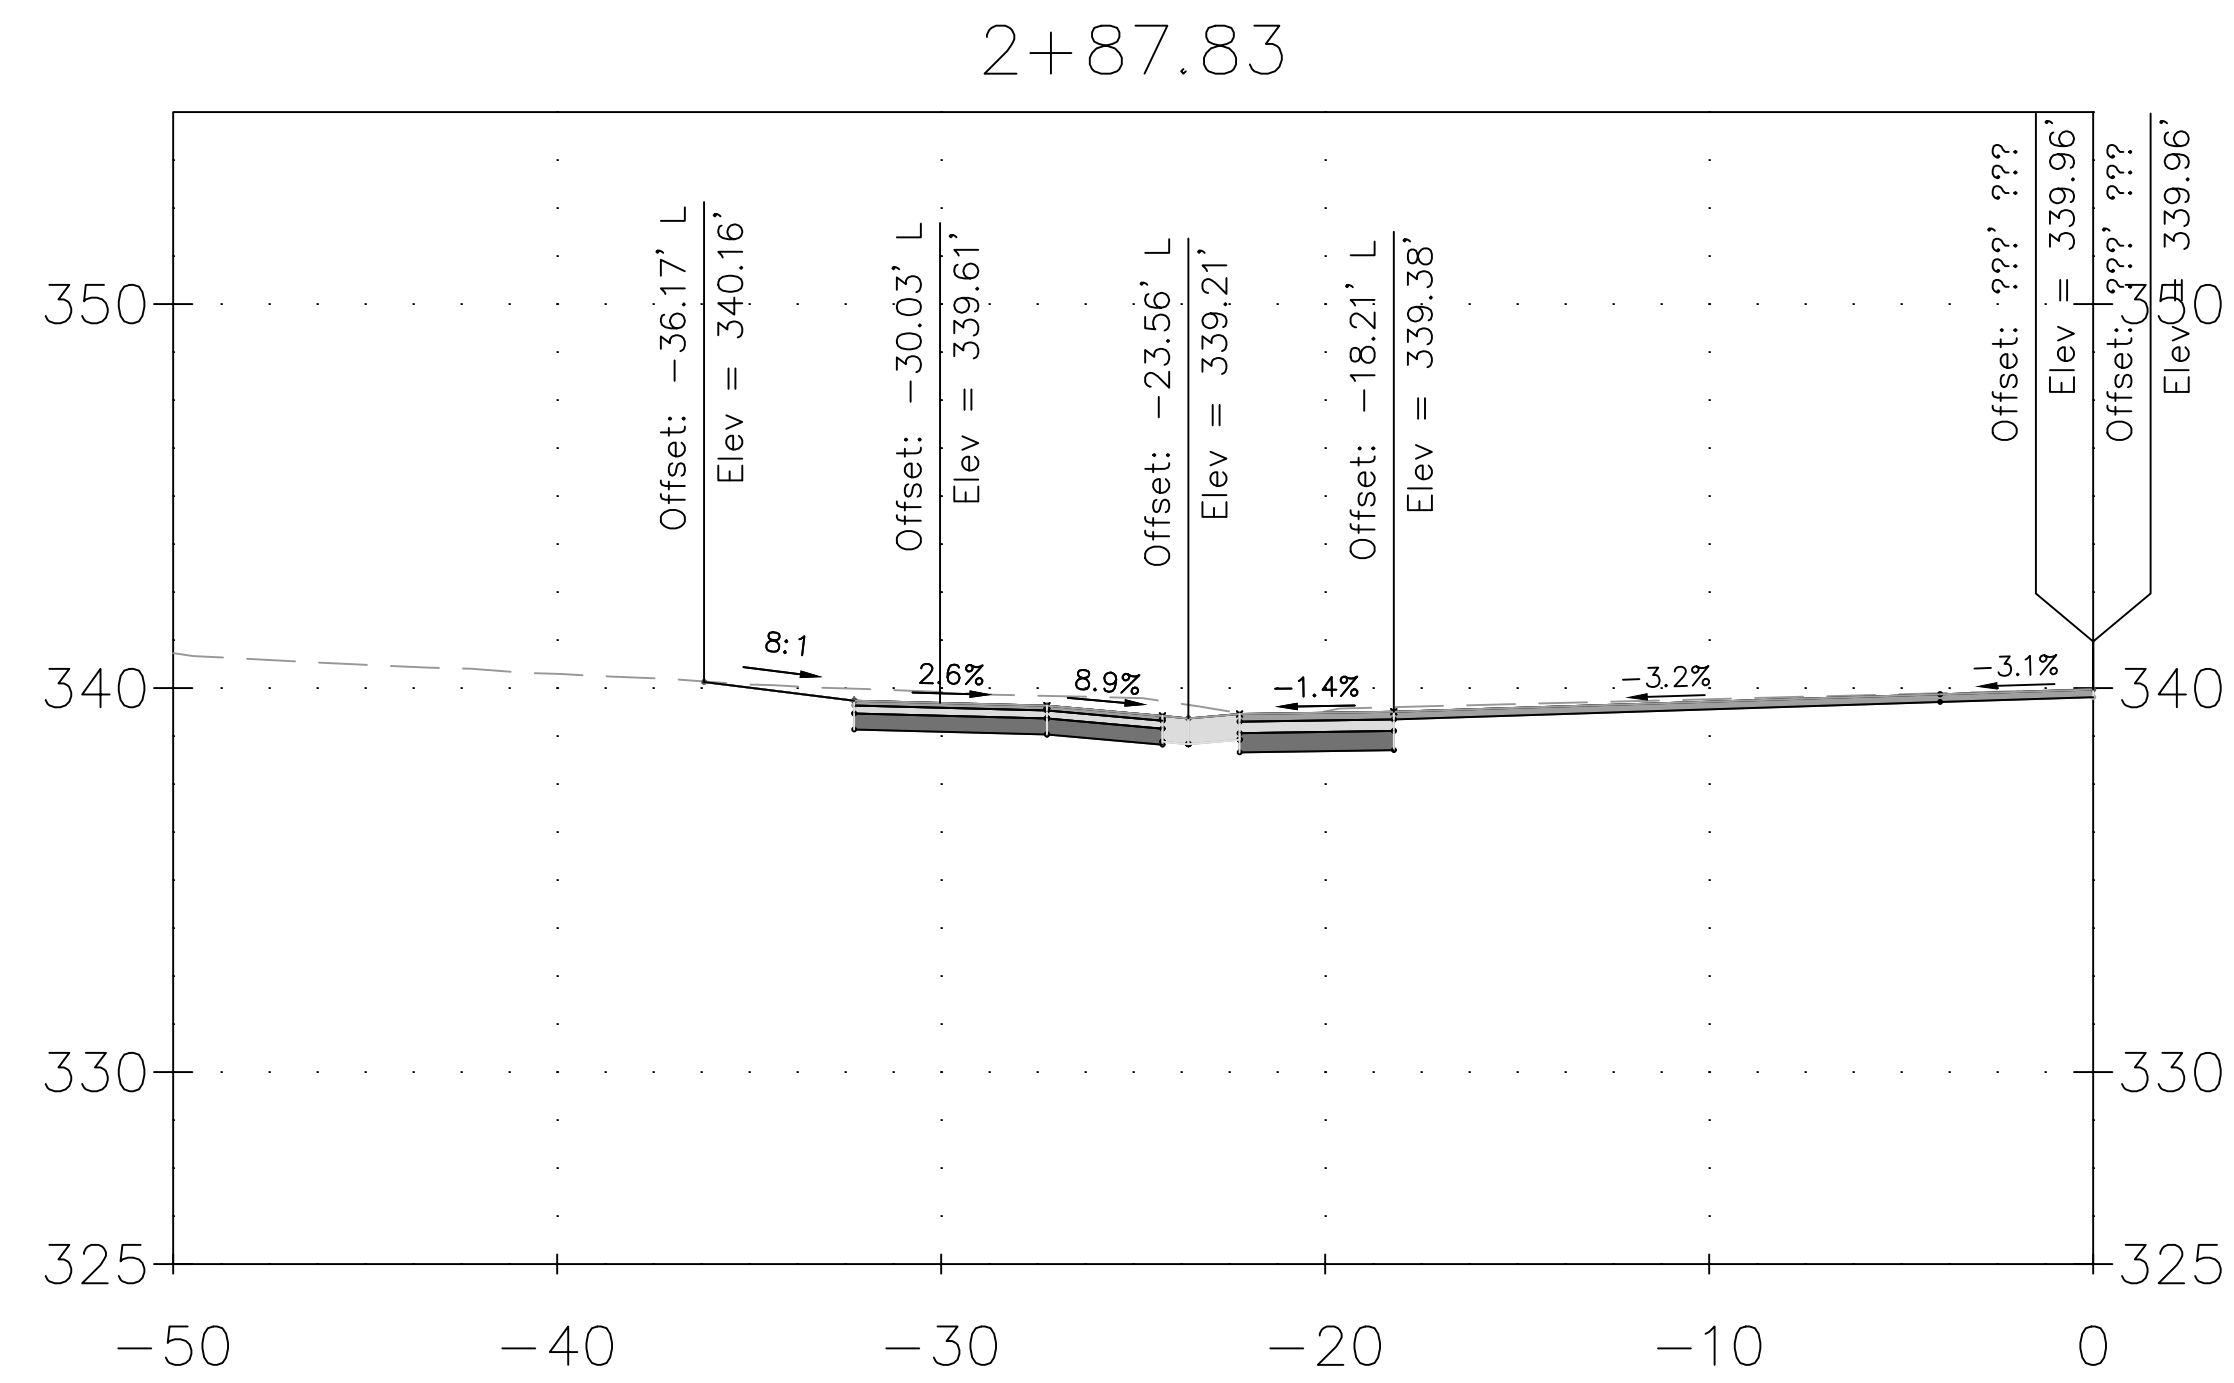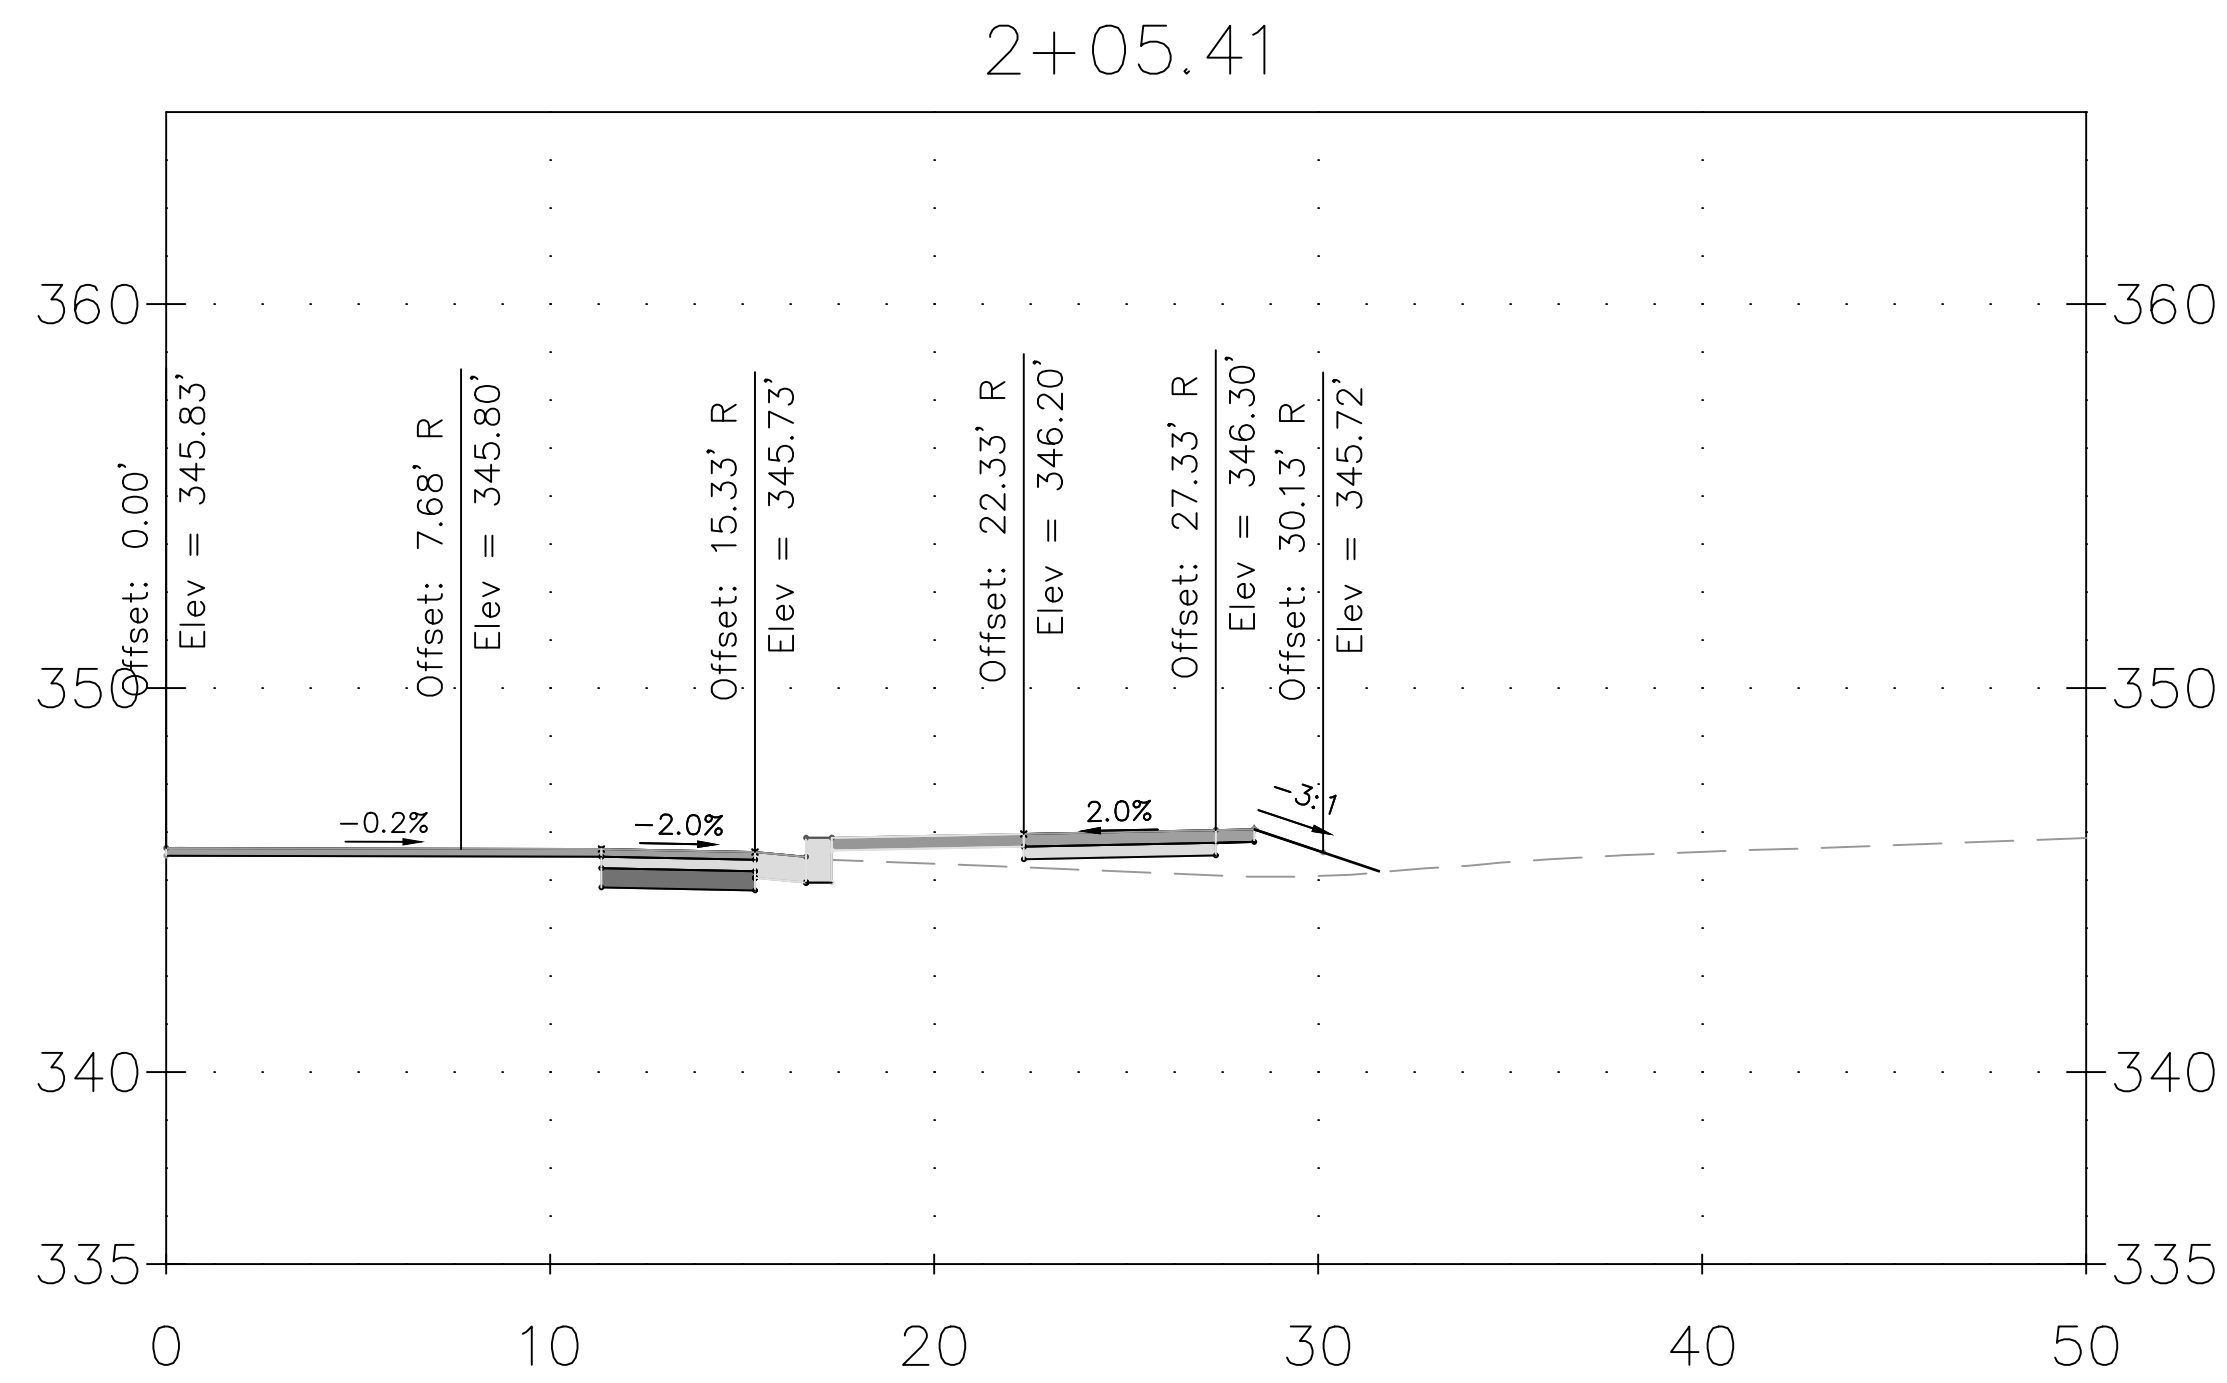


DRAFT NOT FOR CONSTRUCTION					MONTGOMERY COUNTY DEPARTMENT OF TRANSPORTATION GAITHERSBURG, MARYLAND		XS-59 DRIVEWAY CROSS SECTION DALE DRIVE SHARED USE PATH	
					RECOMMENDED FOR APPROVAL			
					Chief, Design Section	Date	 SCALE: 1"=5'	
					APPROVED			
					Chief, Division of Transportation Engineering	Date		
				Designed by: ADH	Drawn by: TRS	Checked by: JJR	CIP No.: 502109	
				NO.	REVISION	DATE	BY	SHEET 178 of 201

DATE: DECEMBER 2023

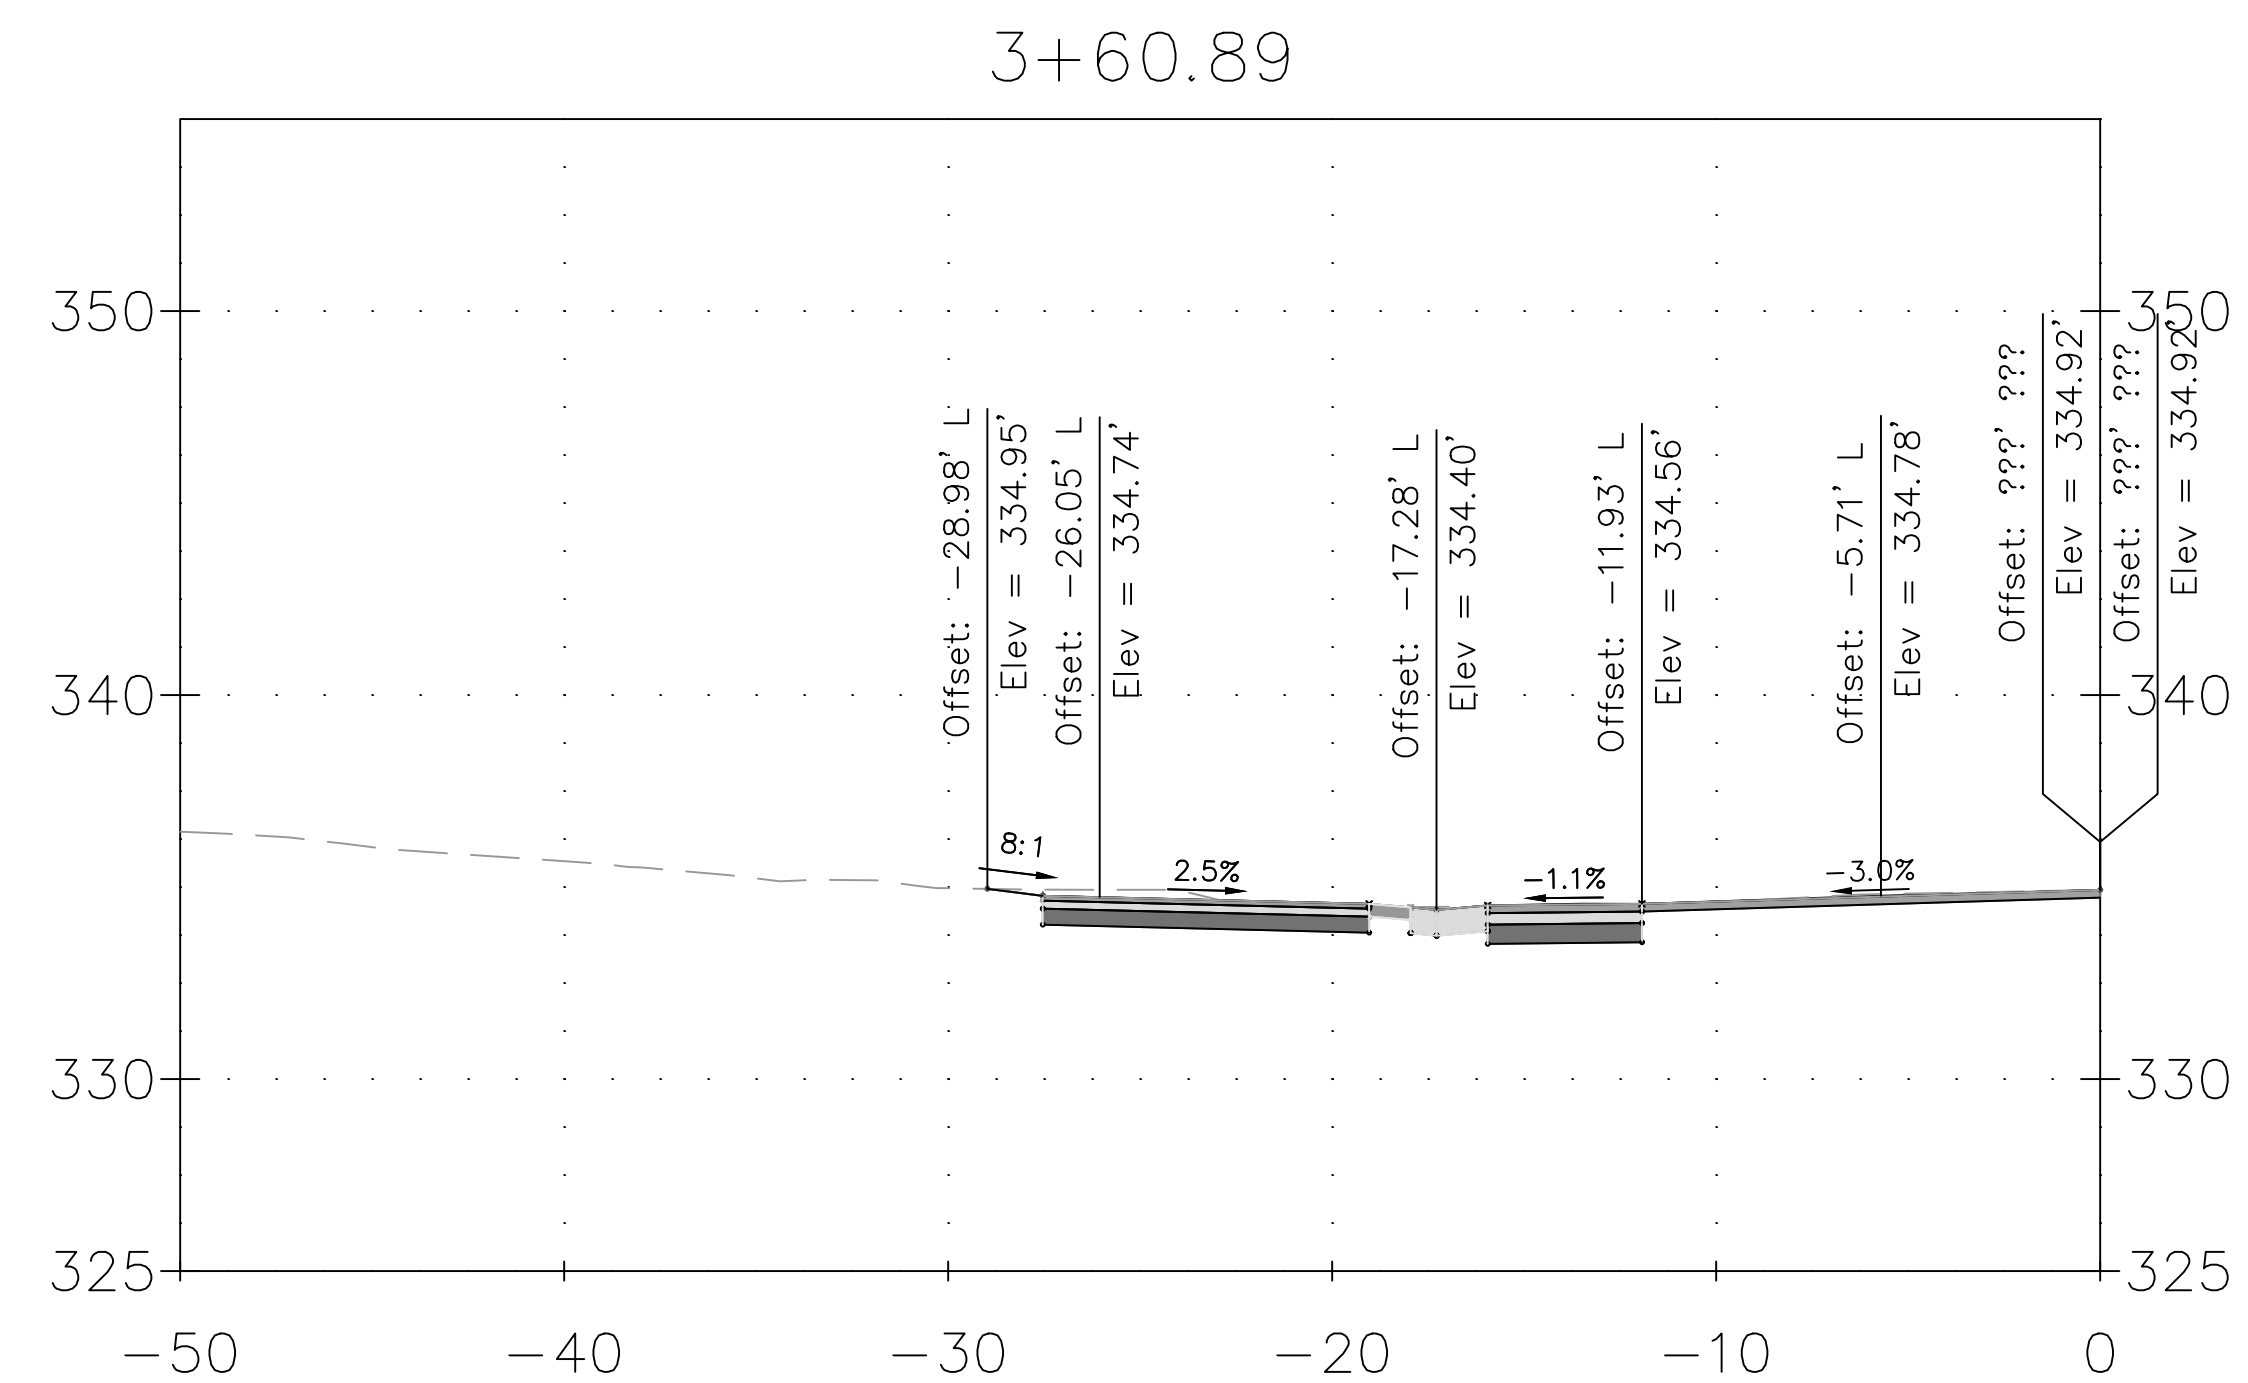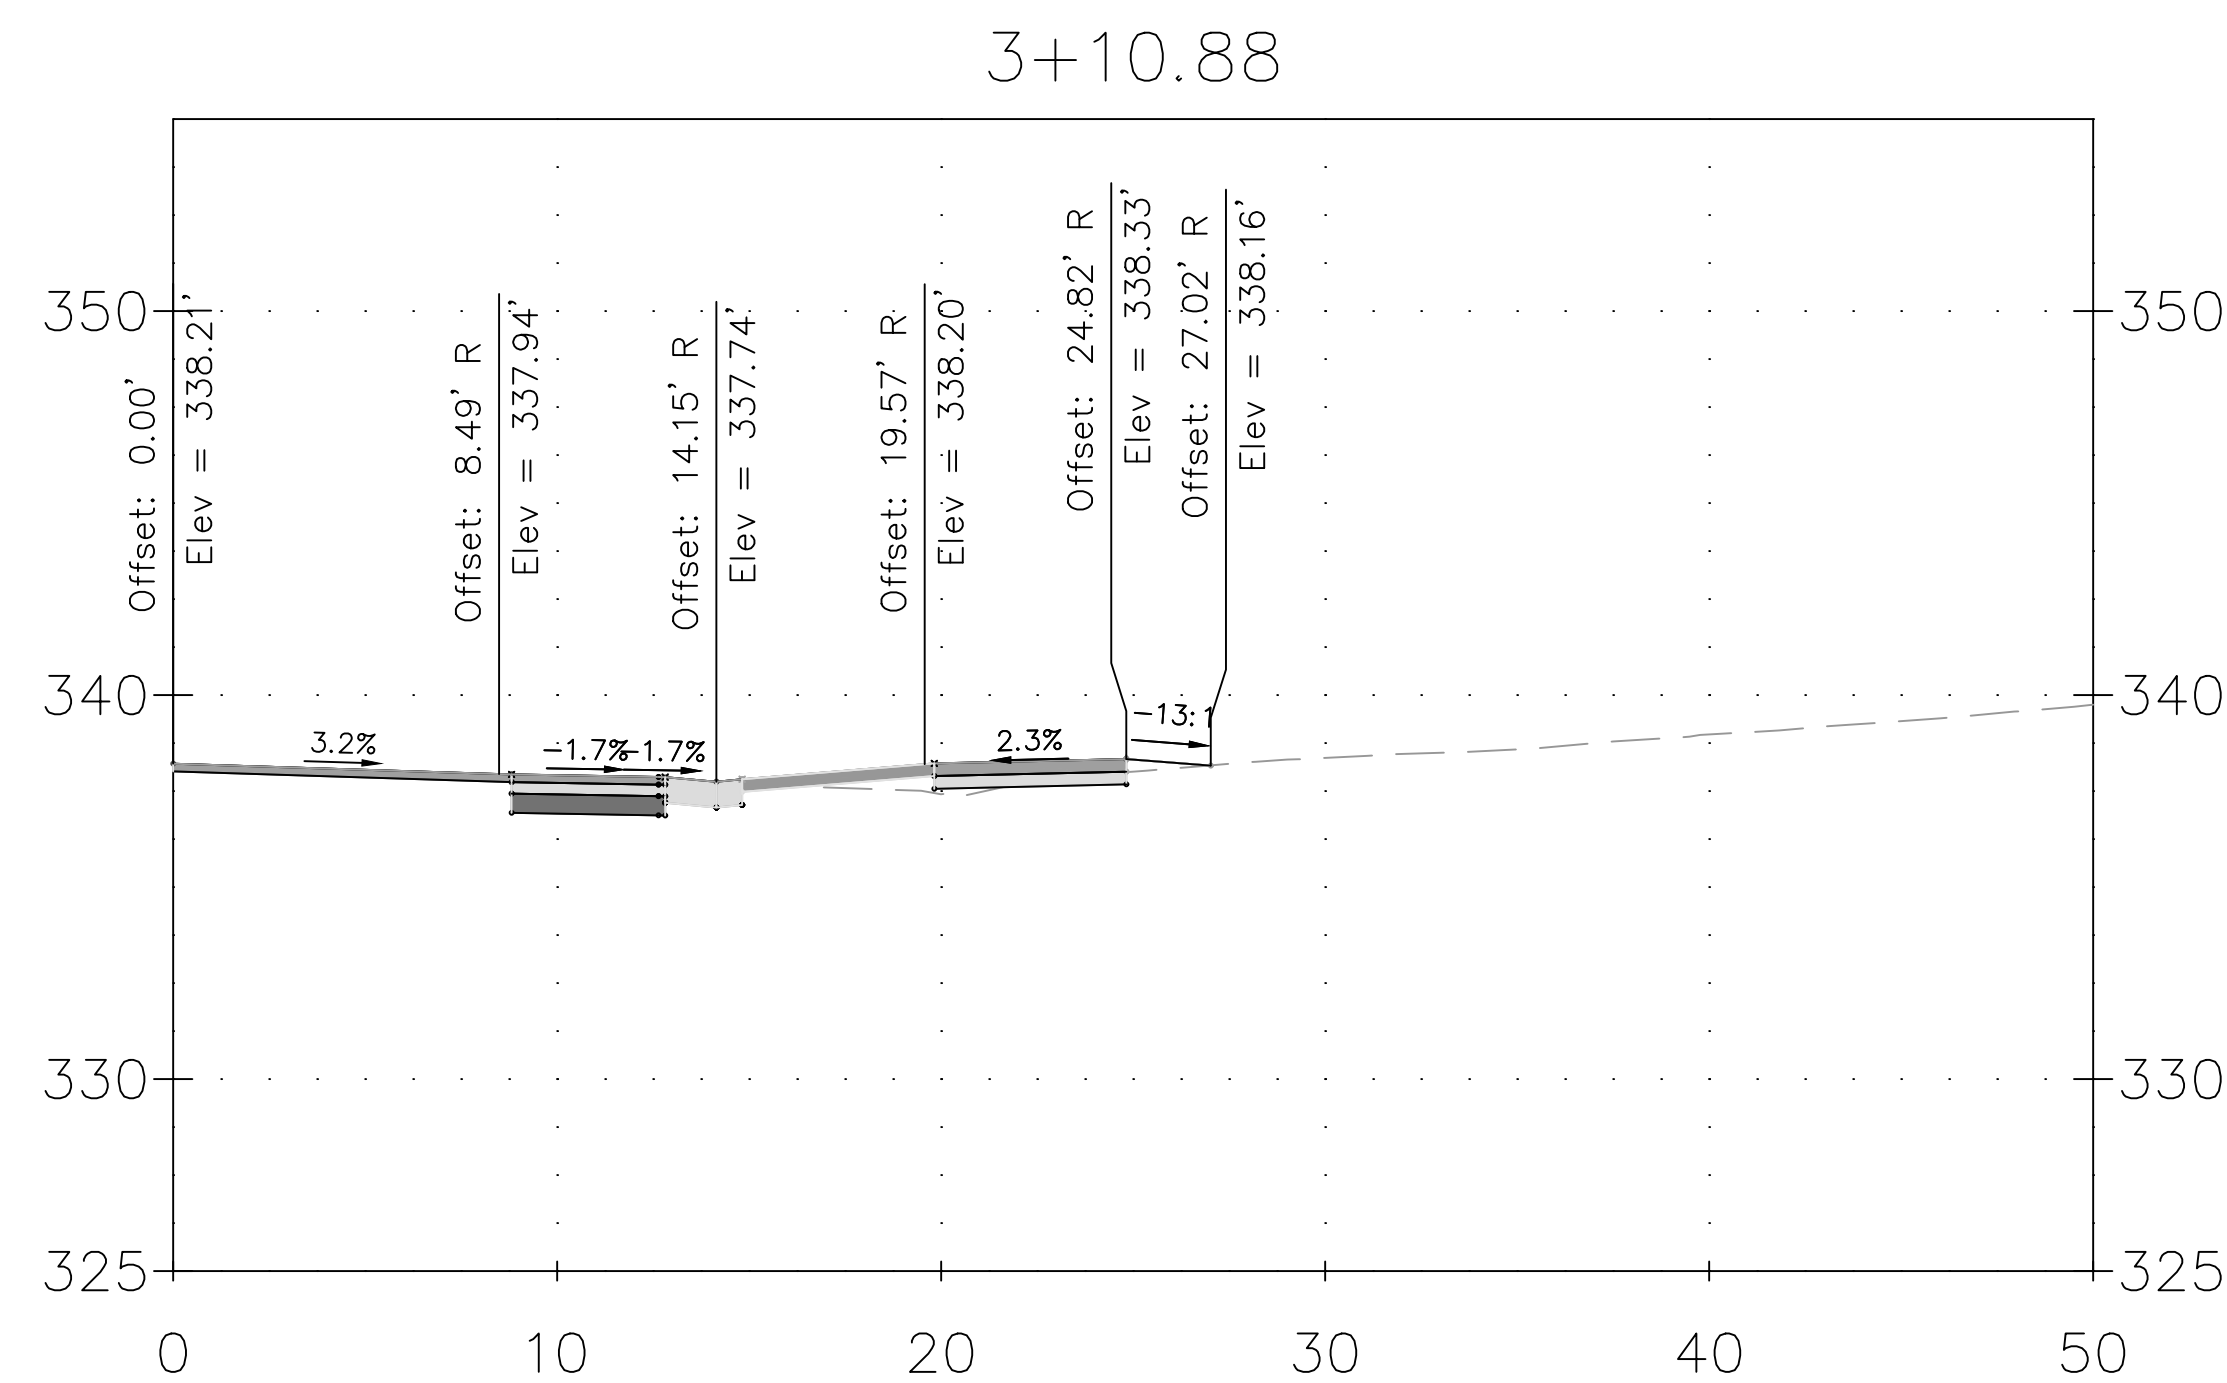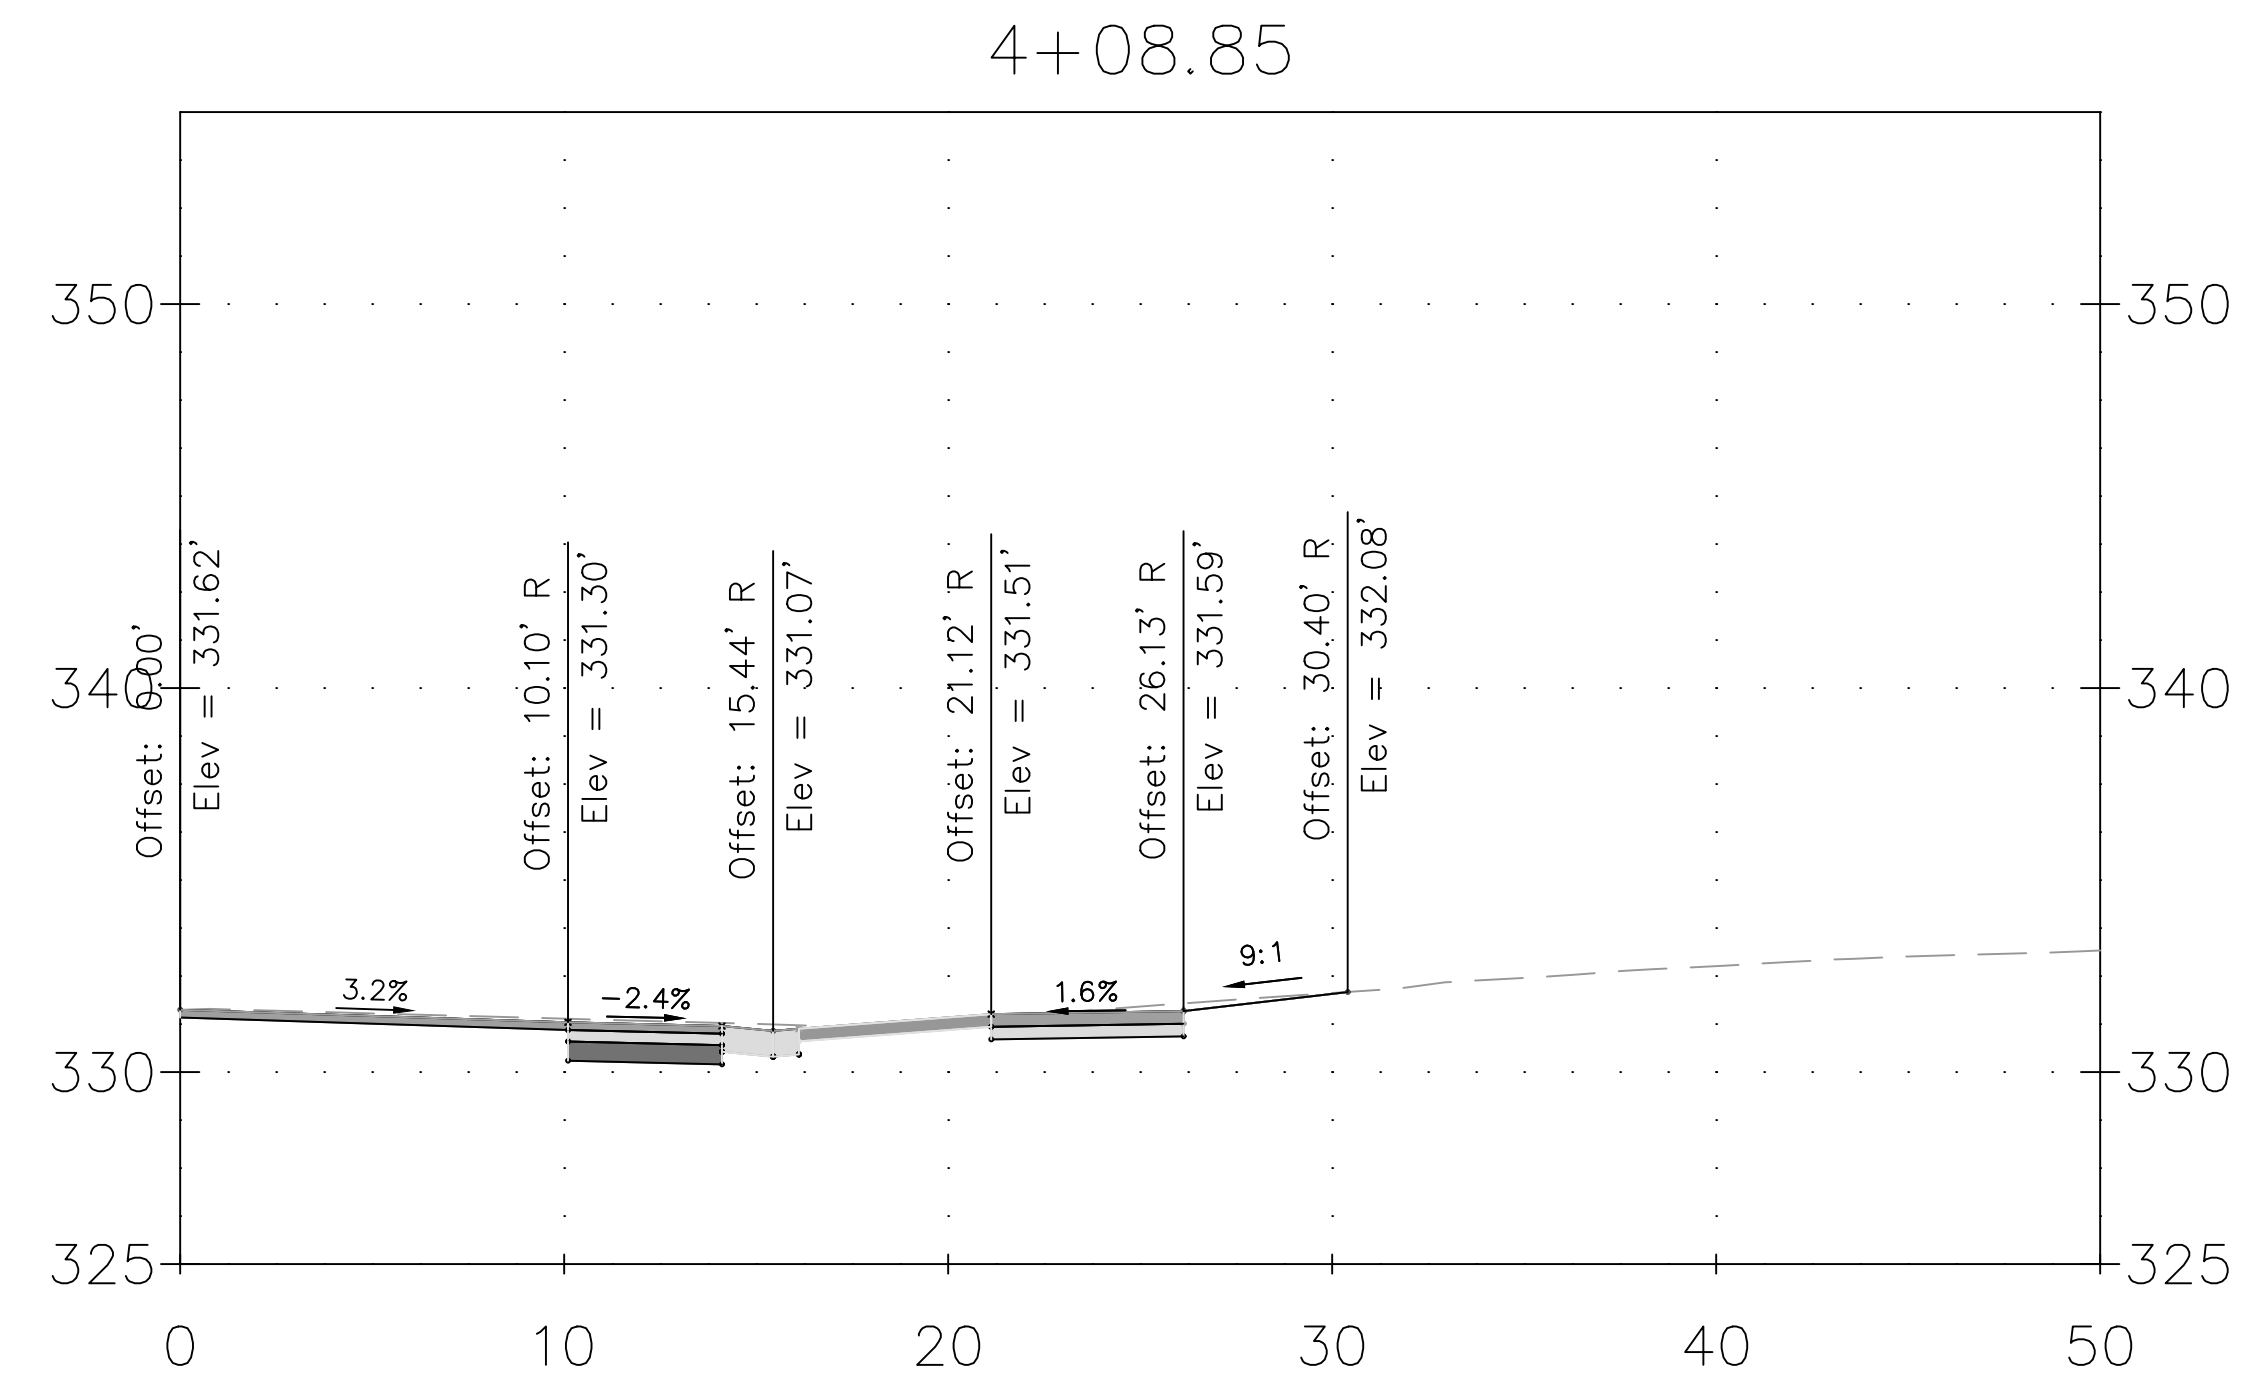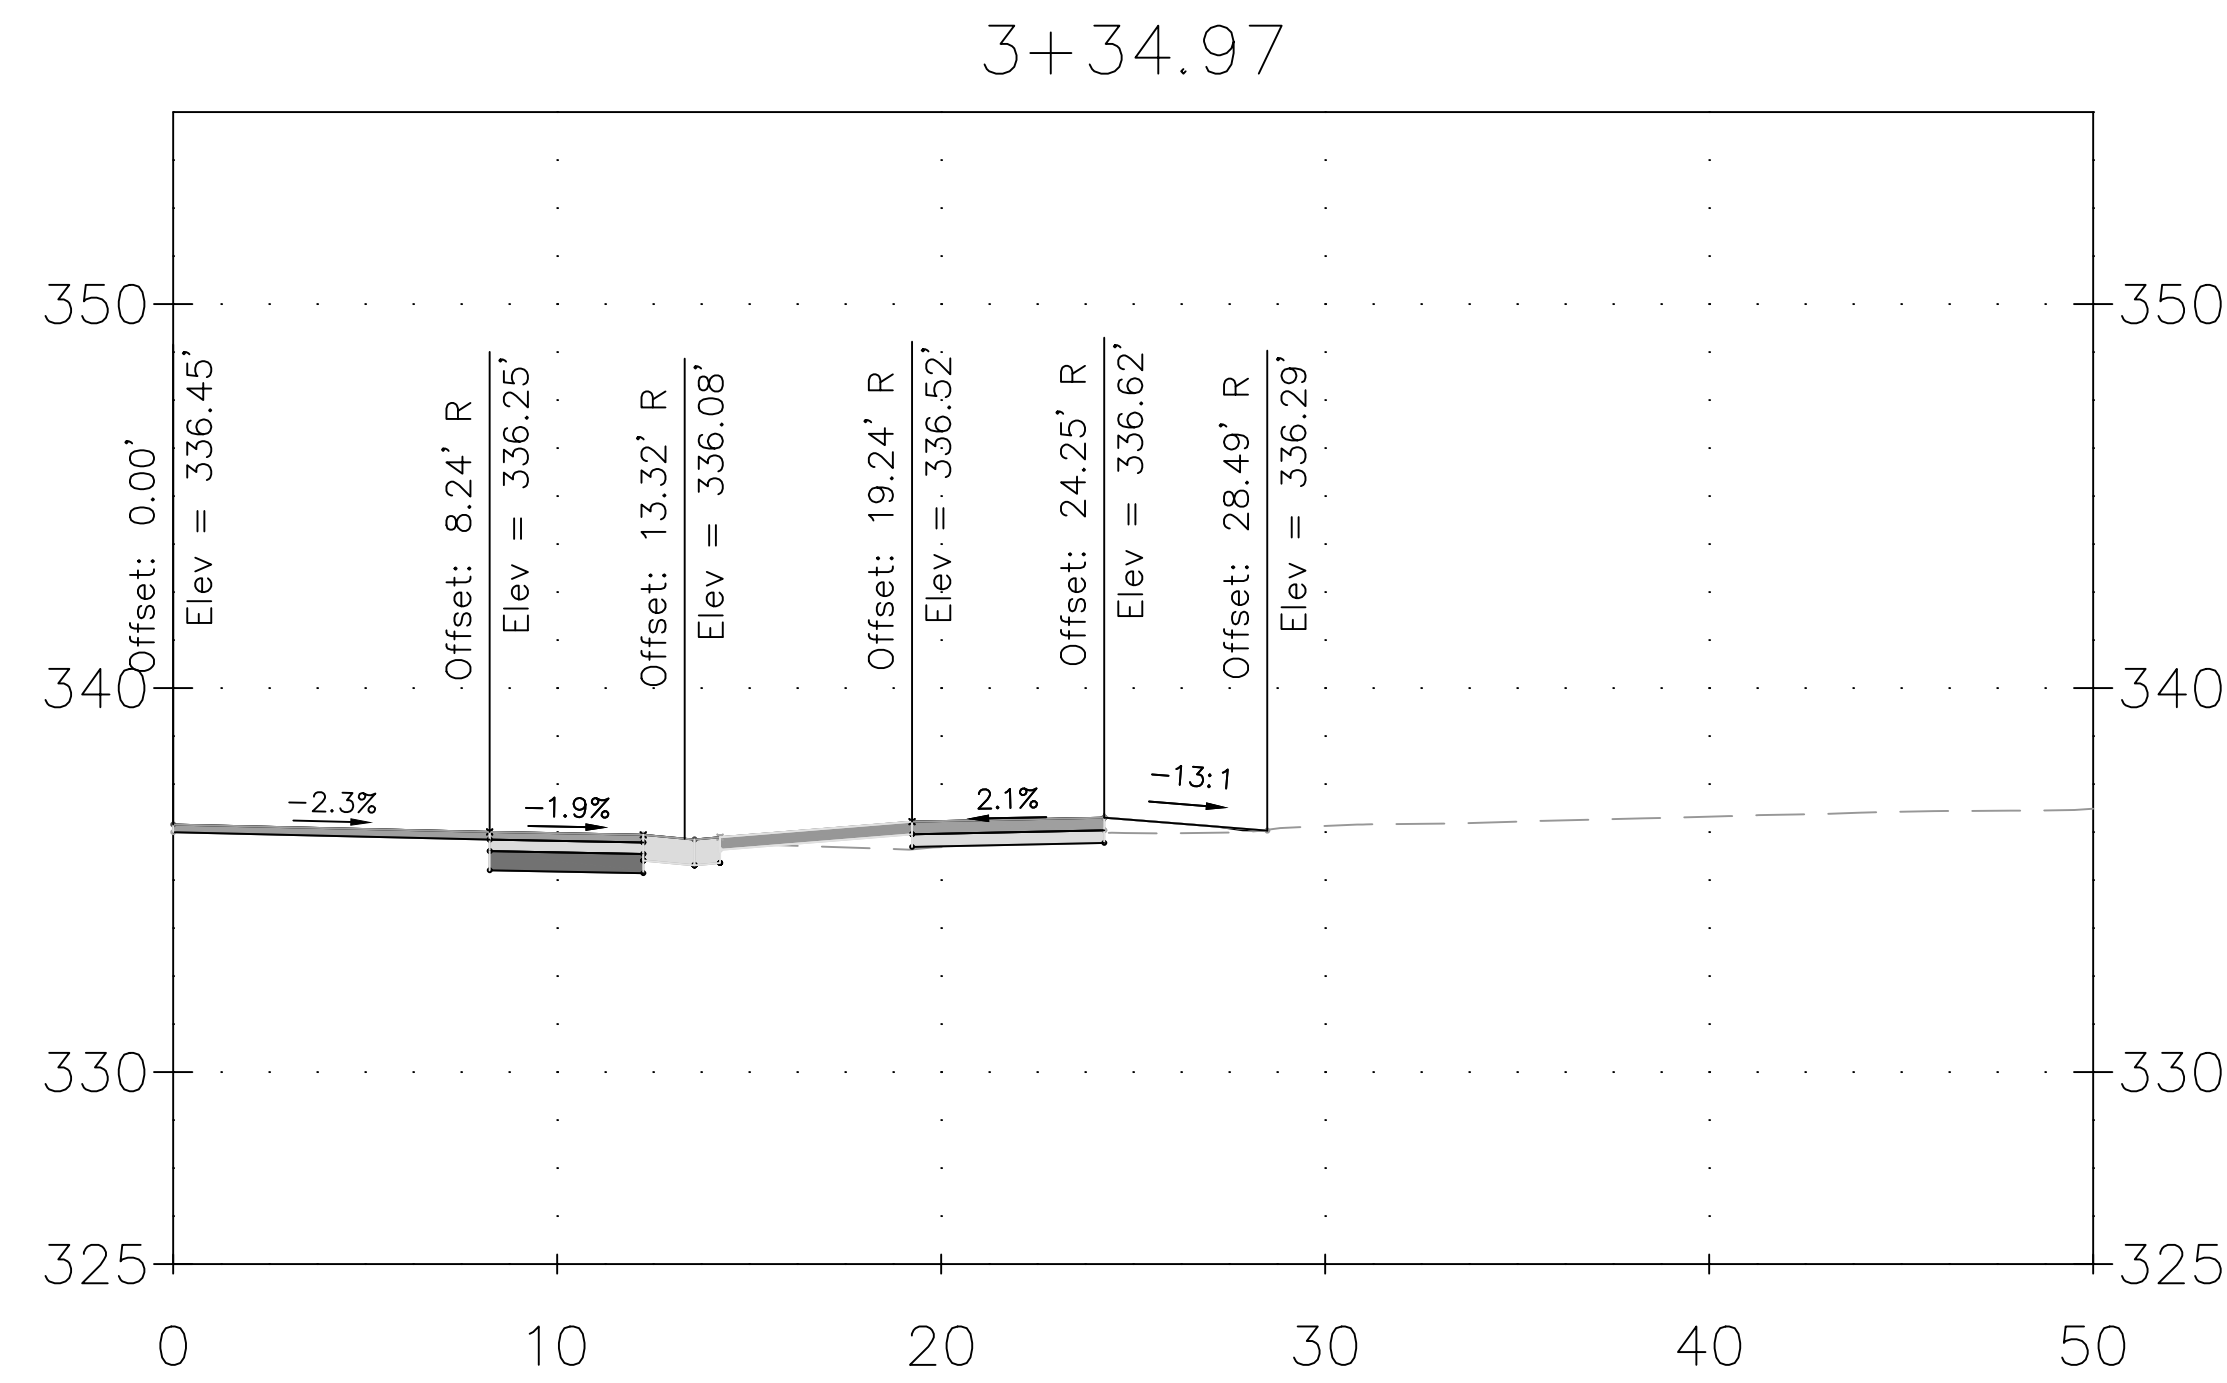

DRAFT
NOT FOR CONSTRUCTION

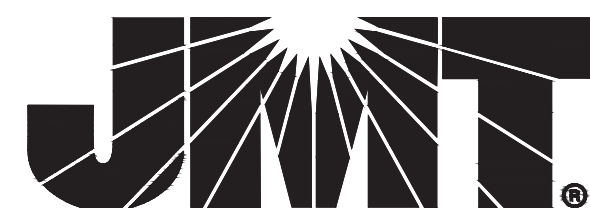

MONTGOMERY COUNTY
DEPARTMENT OF TRANSPORTATION
GAITHERSBURG, MARYLAND


RECOMMENDED FOR APPROVAL

Chief, Design Section _____ Date _____
APPROVED

Chief, Division of Transportation Engineering _____ Date _____





Designed by: ADH Drawn by: TRS Checked by: JJR

XS-60
DRIVEWAY CROSS SECTION
DALE DRIVE
SHARED USE PATH

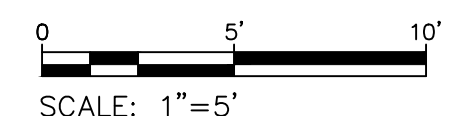

DATE: DECEMBER 2023

CIP No. : 502109 SHEET 179 of 201

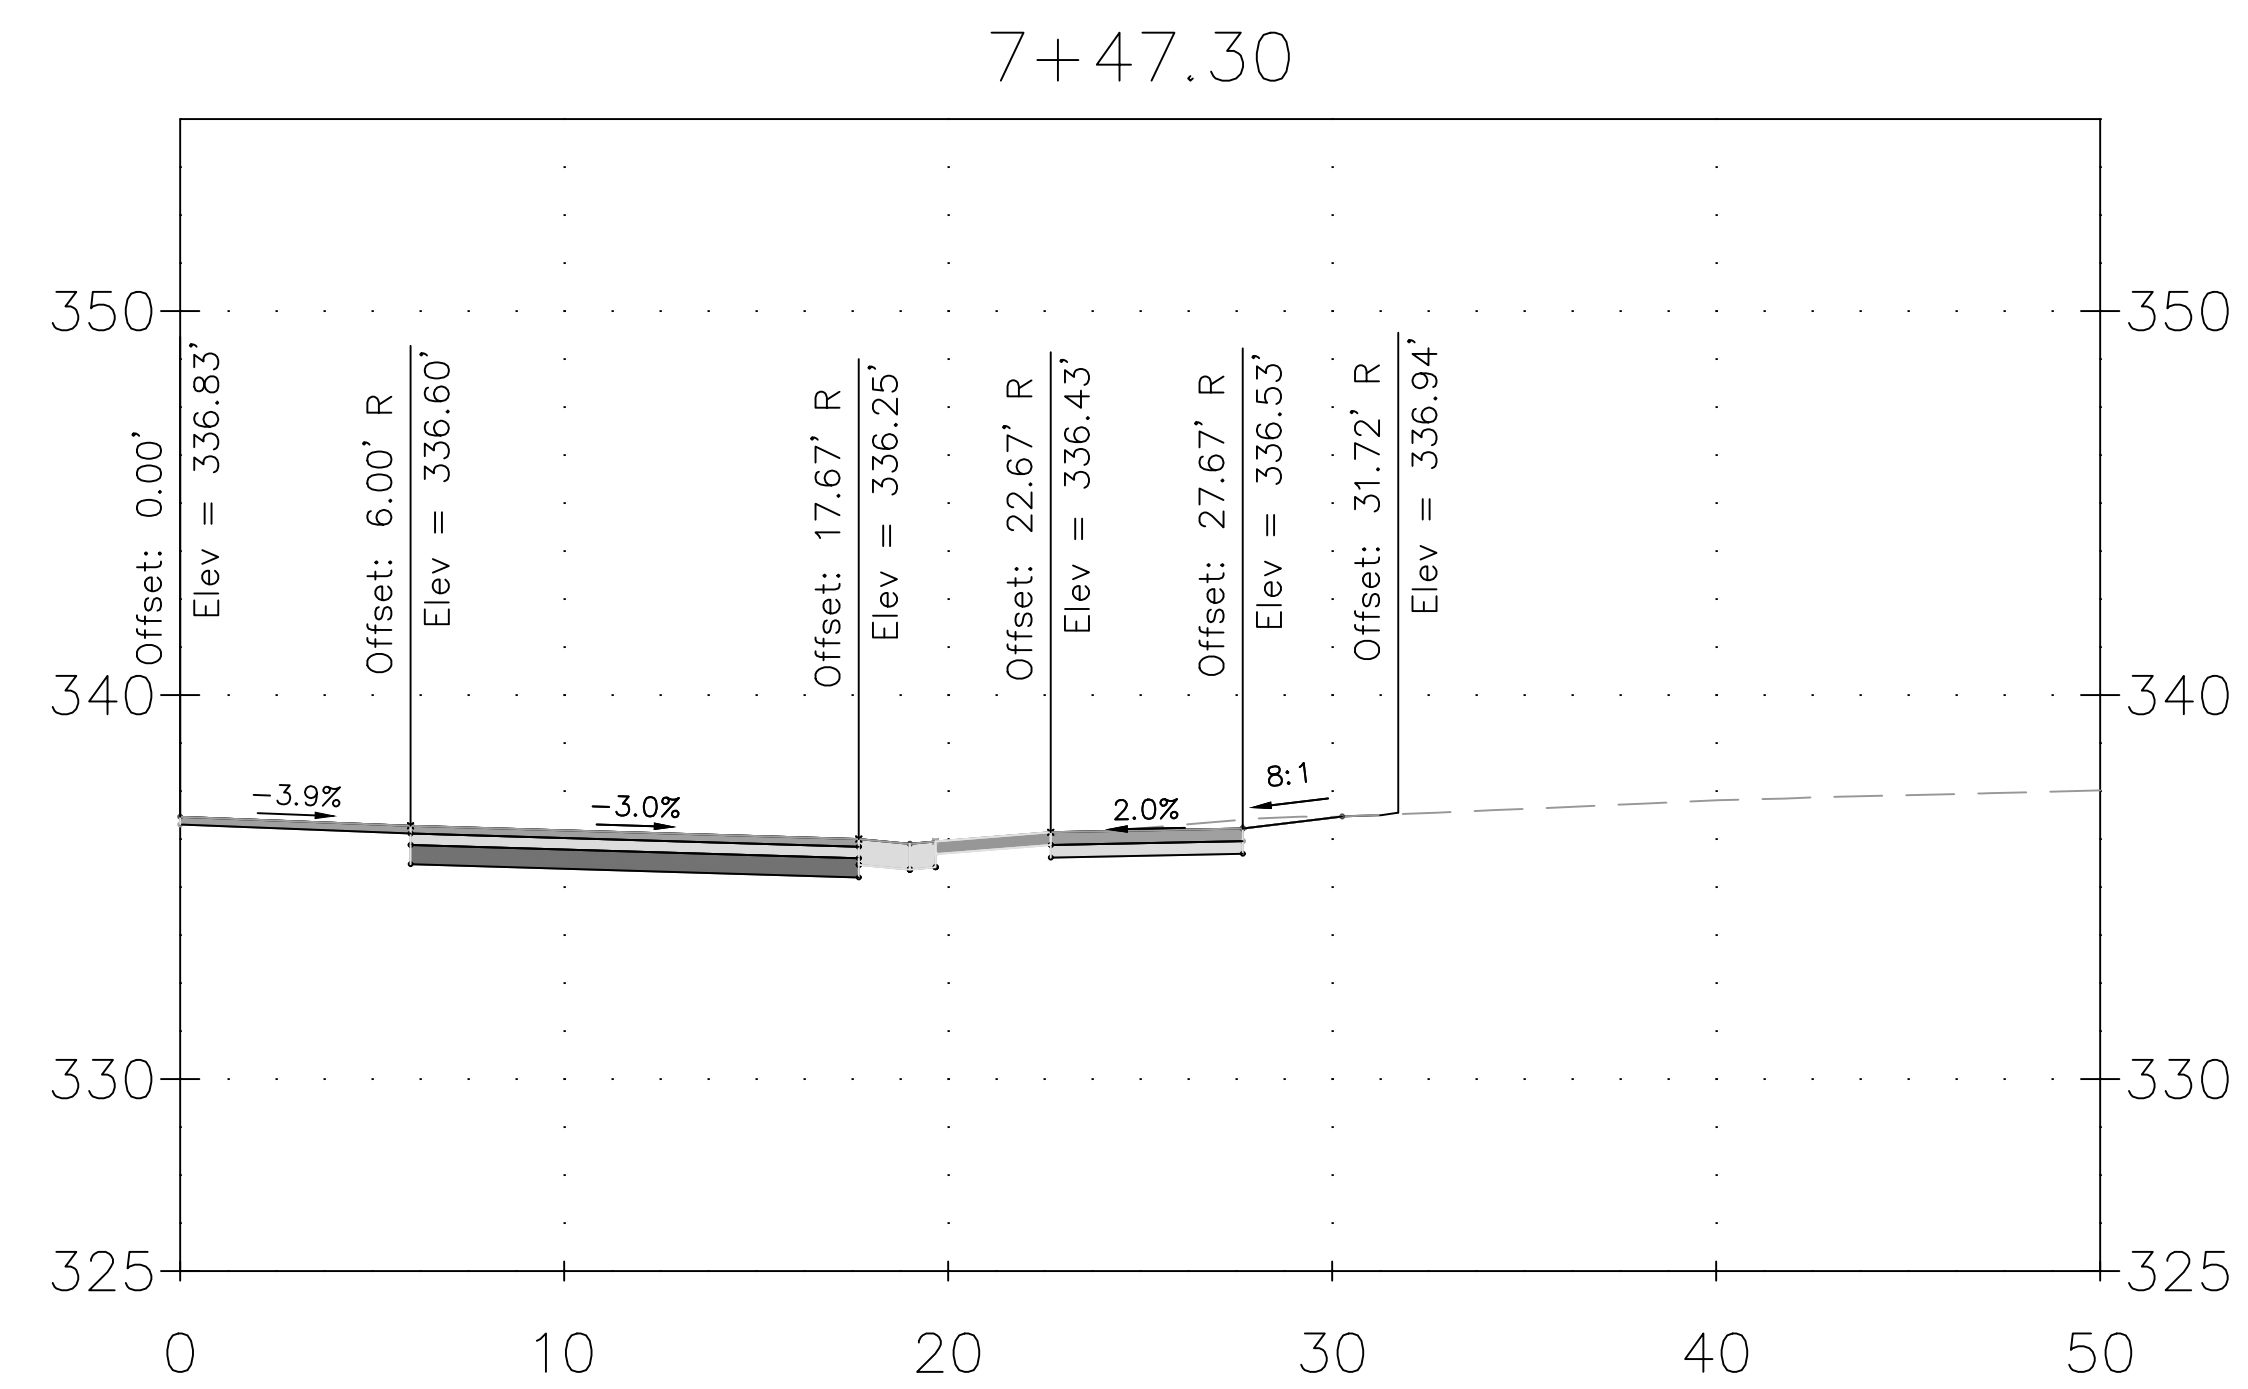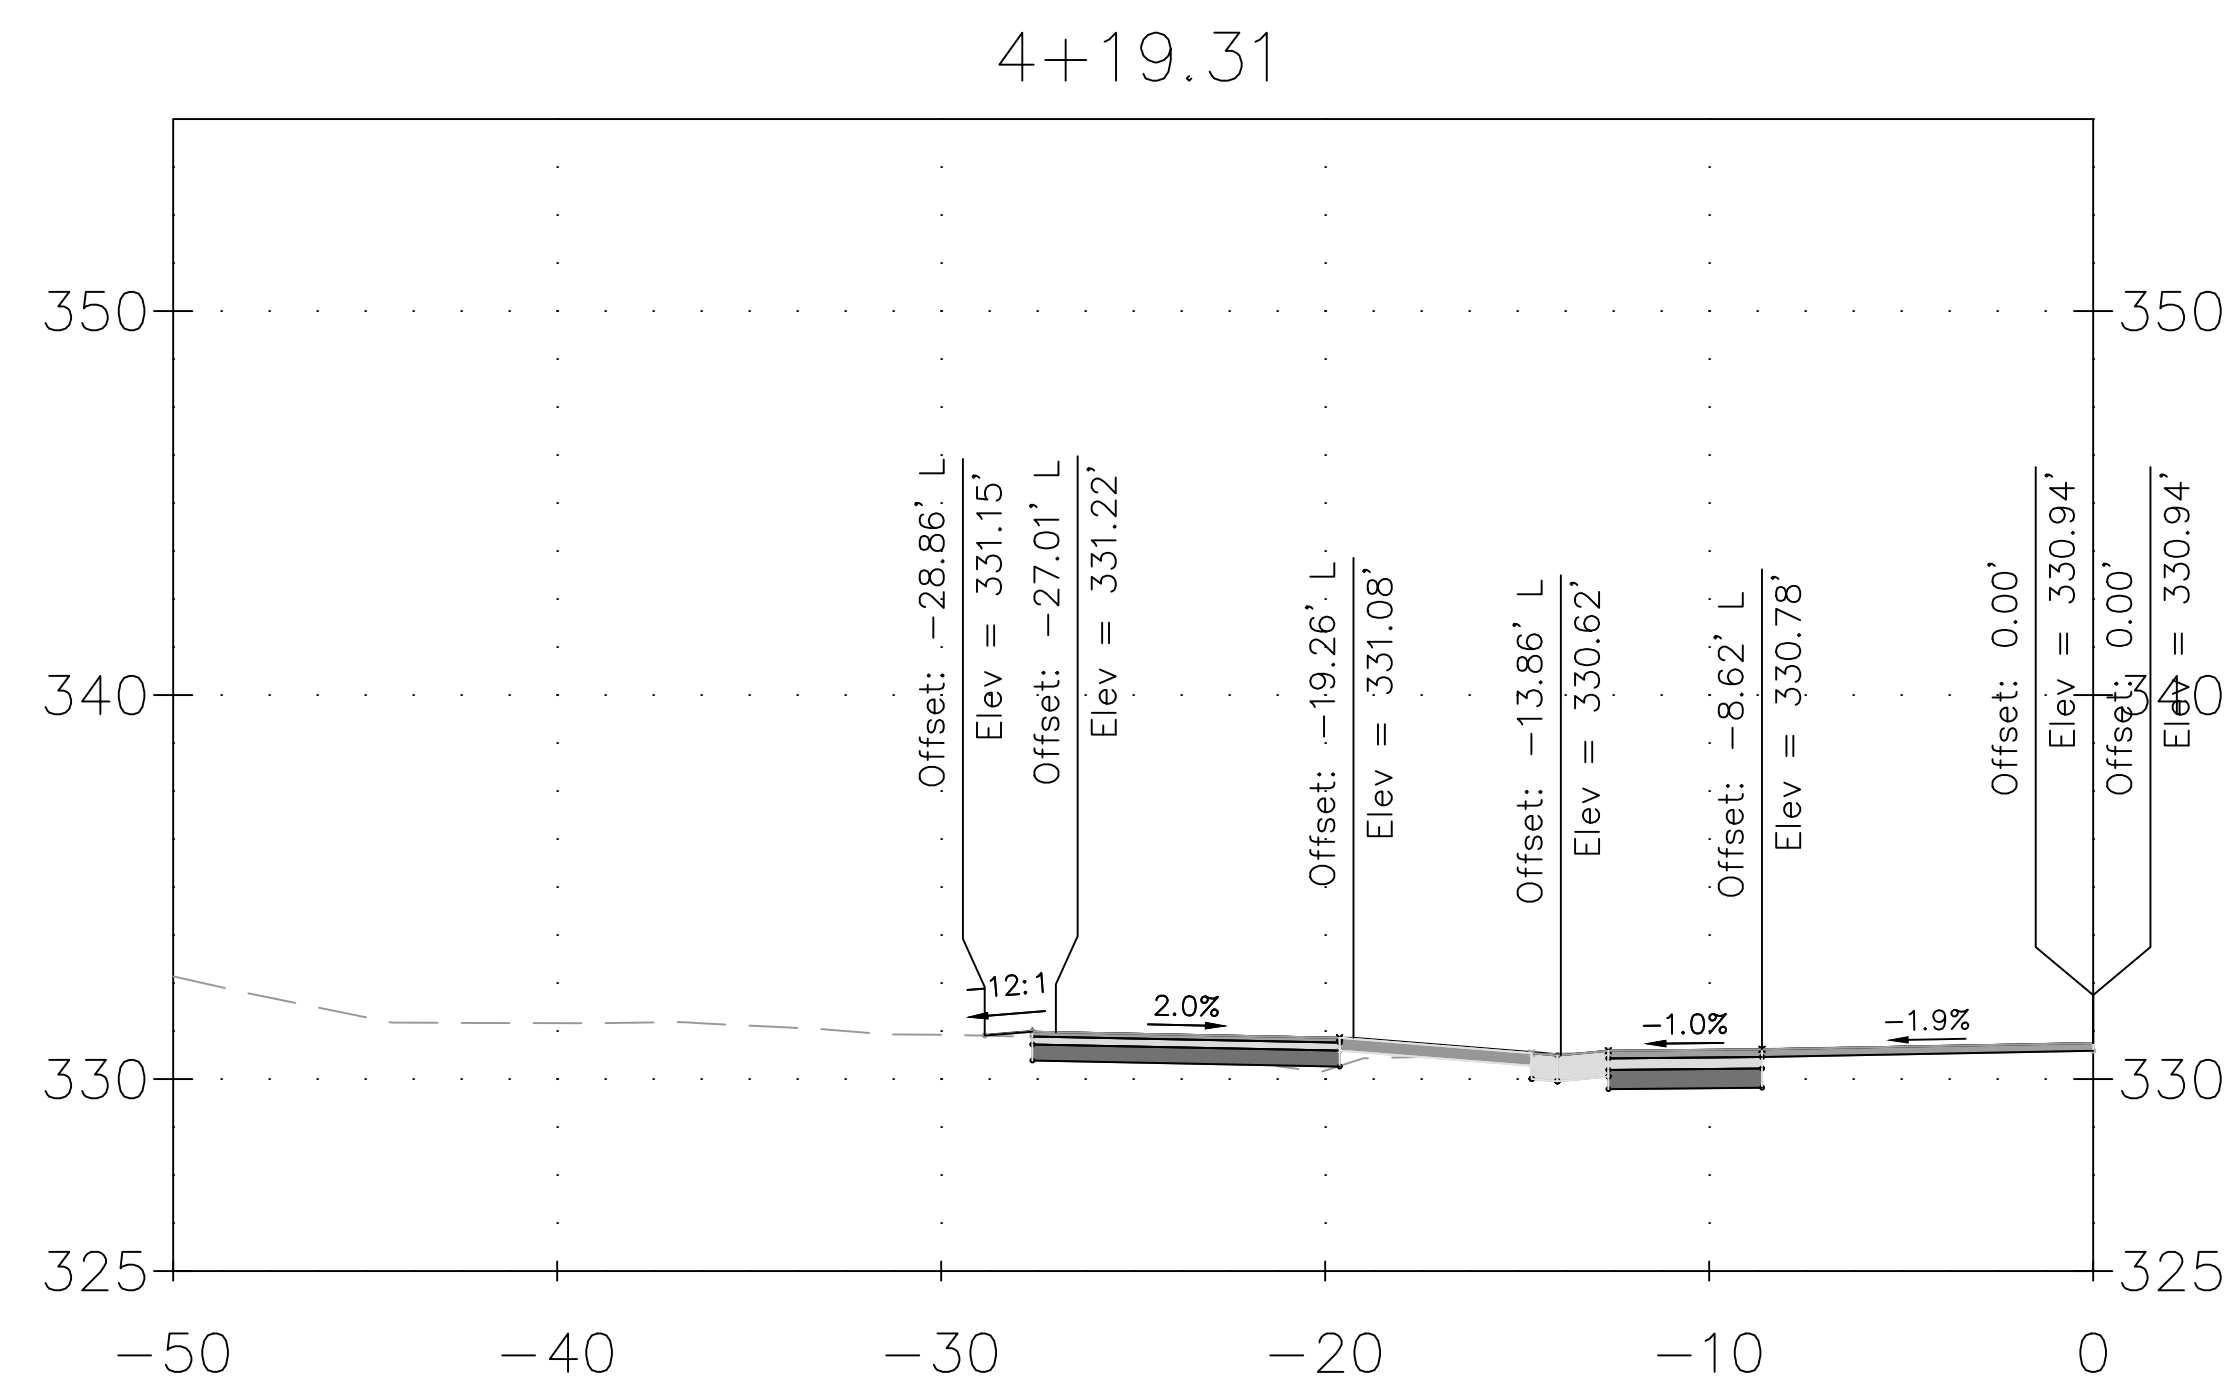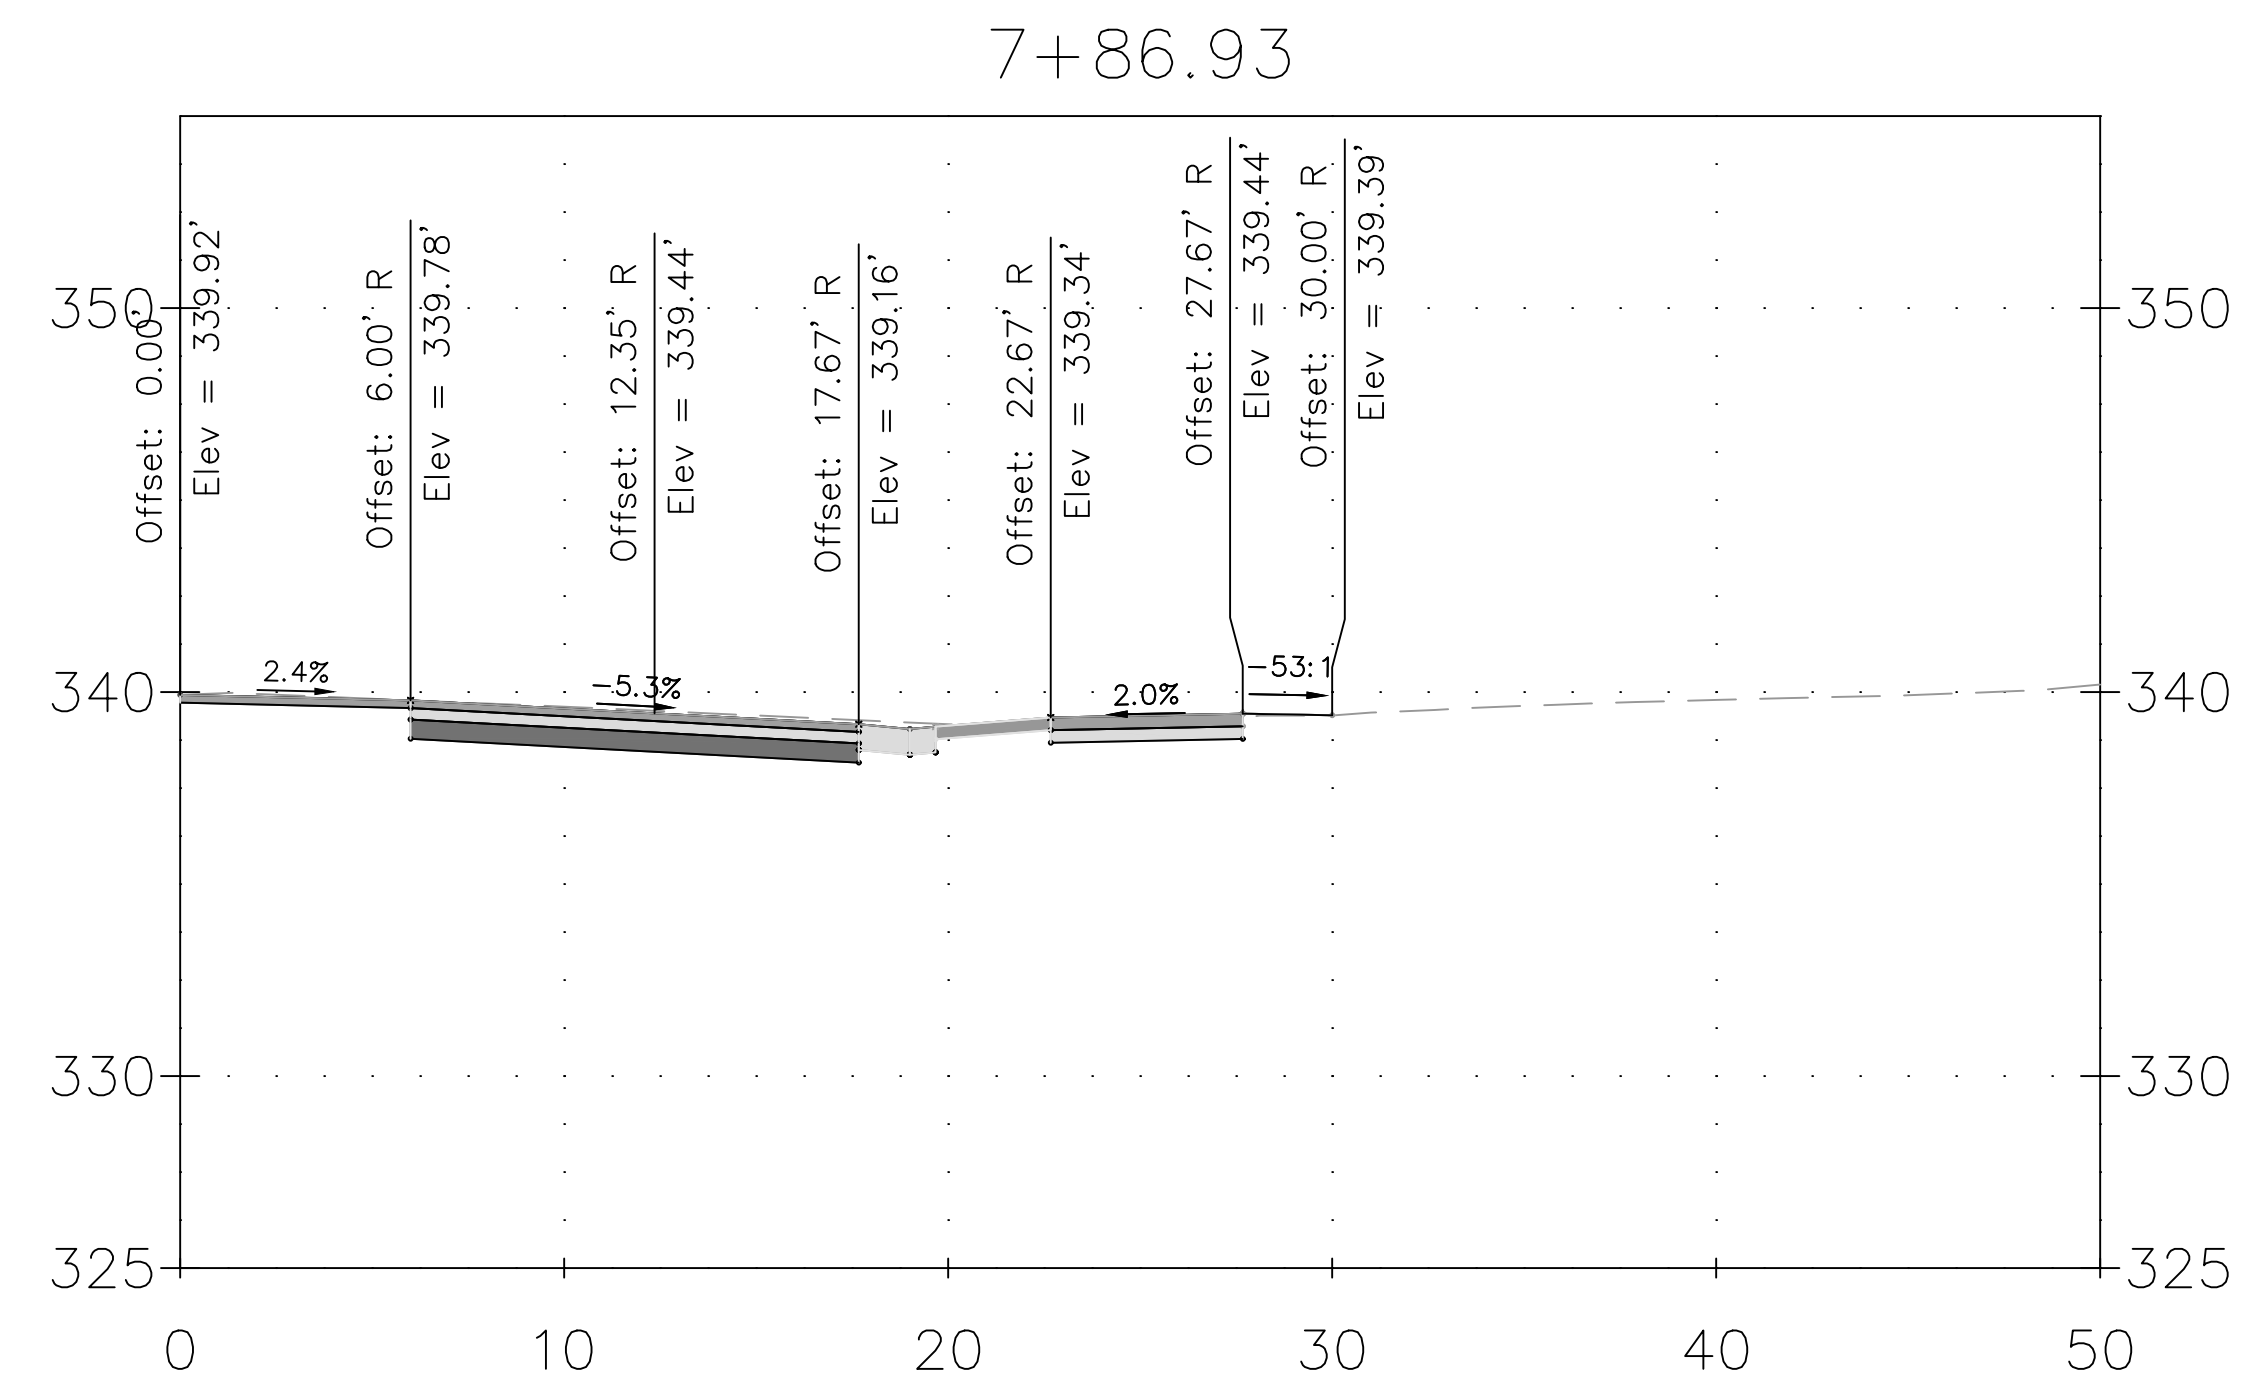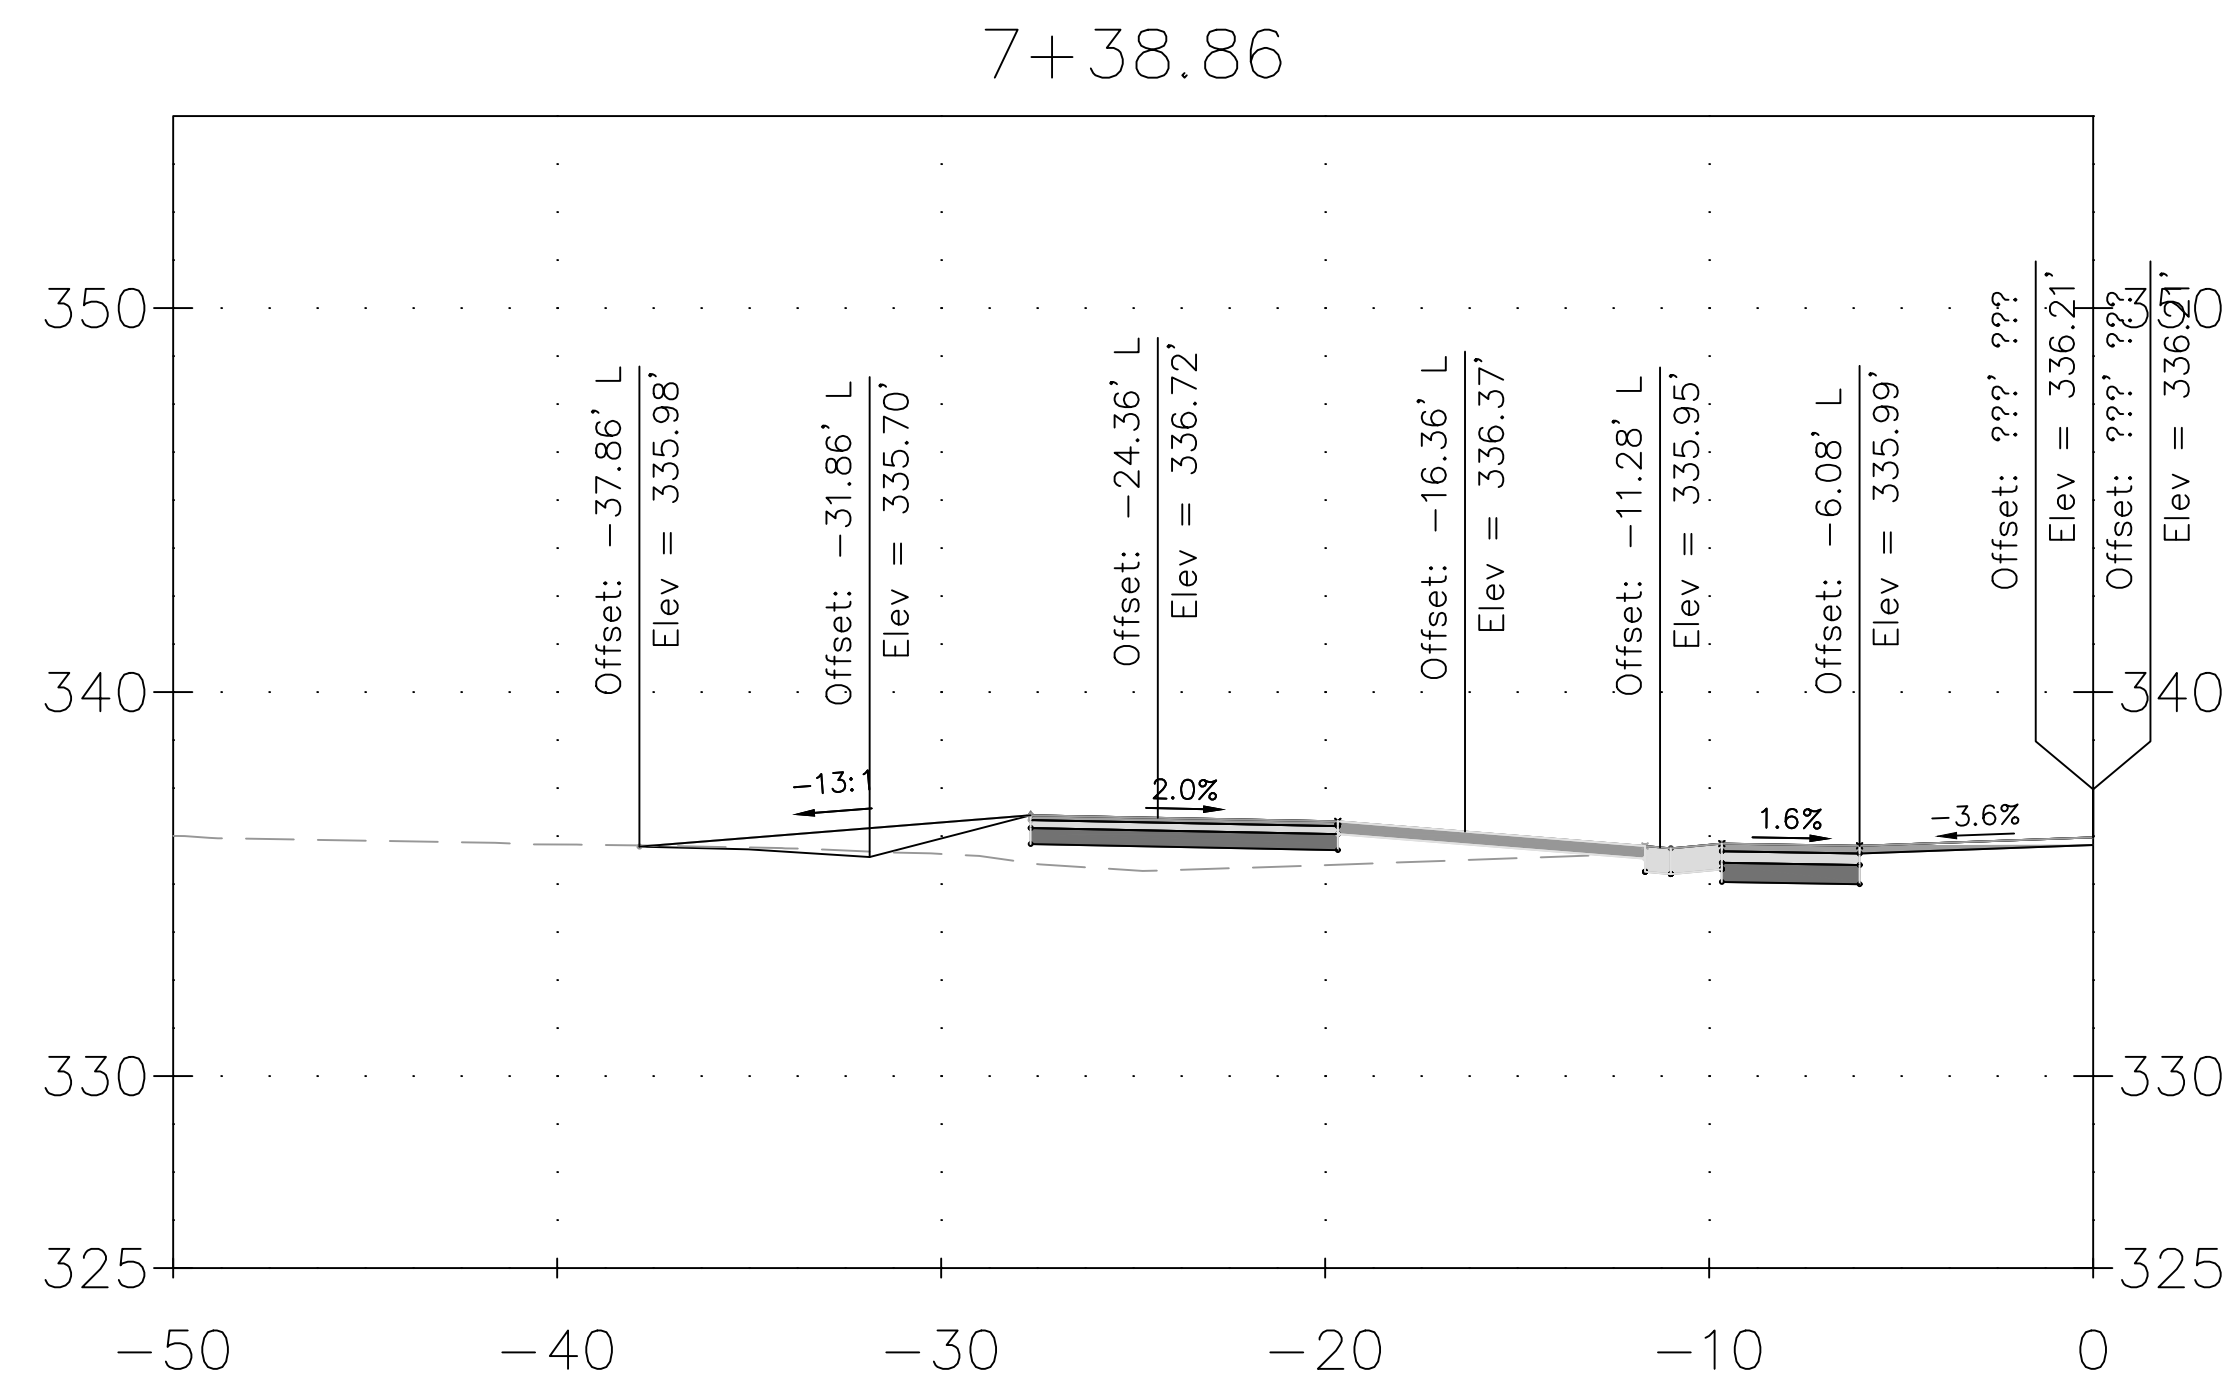

DRAFT
NOT FOR CONSTRUCTION



MONTGOMERY COUNTY
DEPARTMENT OF TRANSPORTATION
GAITHERSBURG, MARYLAND

RECOMMENDED FOR APPROVAL

Chief, Design Section	Date
APPROVED	

Chief, Division of Transportation Engineering _____ Date _____





Designed by: ADH Drawn by: TRS Checked by: JJR

XS-61
DRIVEWAY CROSS SECTION





DALE DRIVE
SHARED USE PATH

DATE: DECEMBER 2023





CIP No. : 502109 SHEET 180 of 201

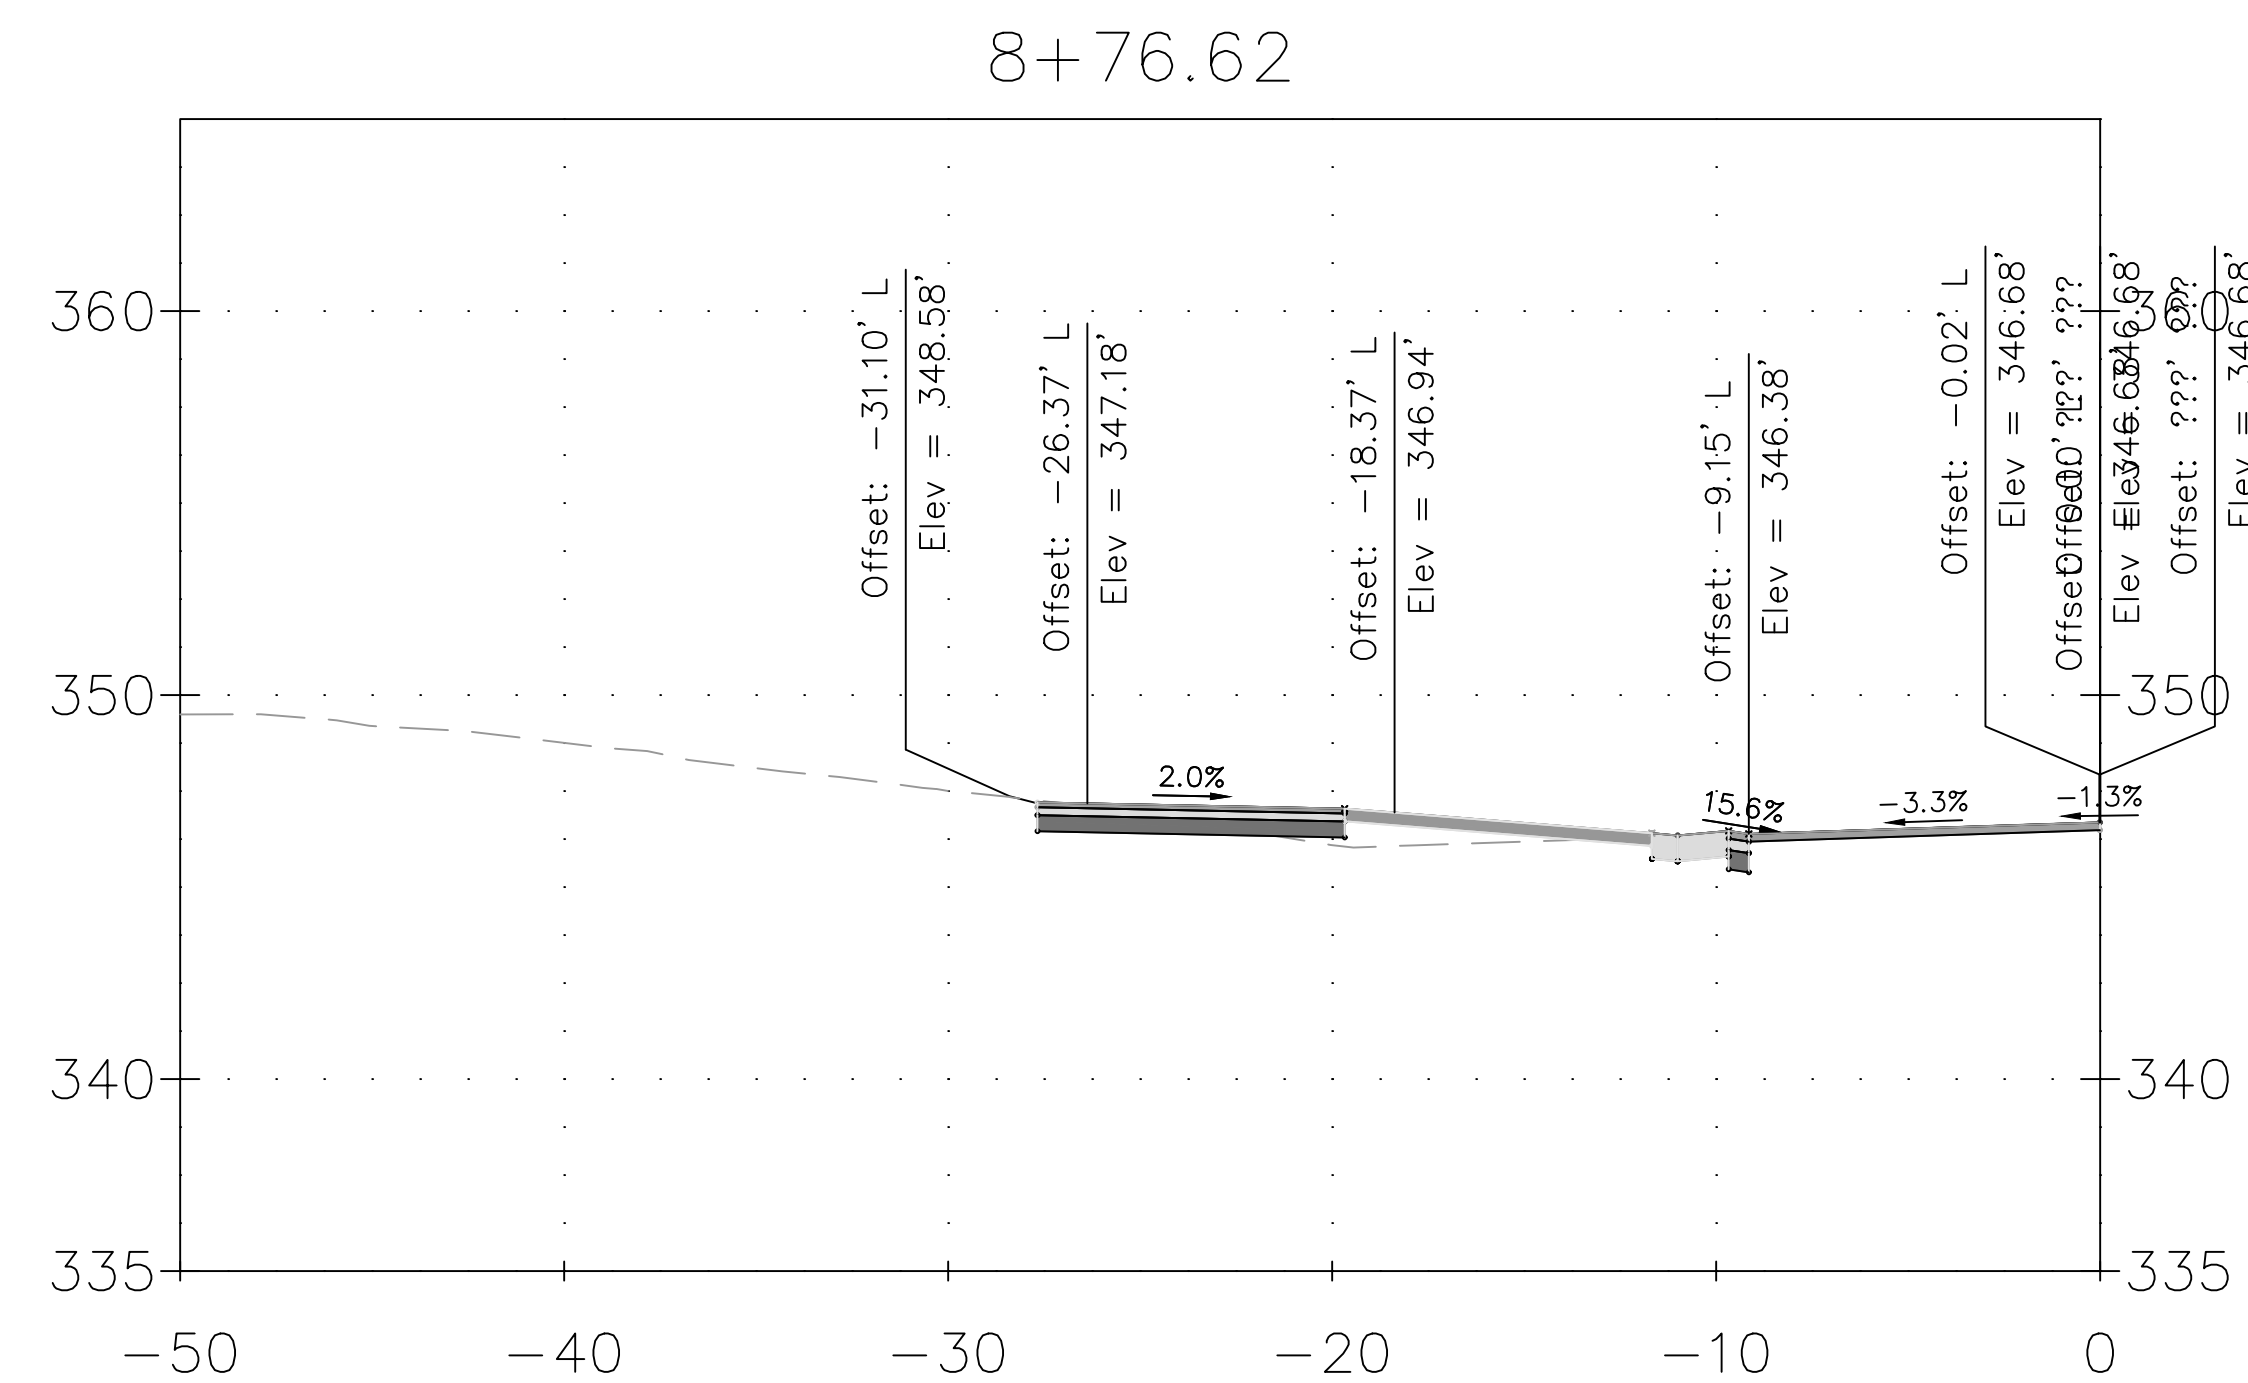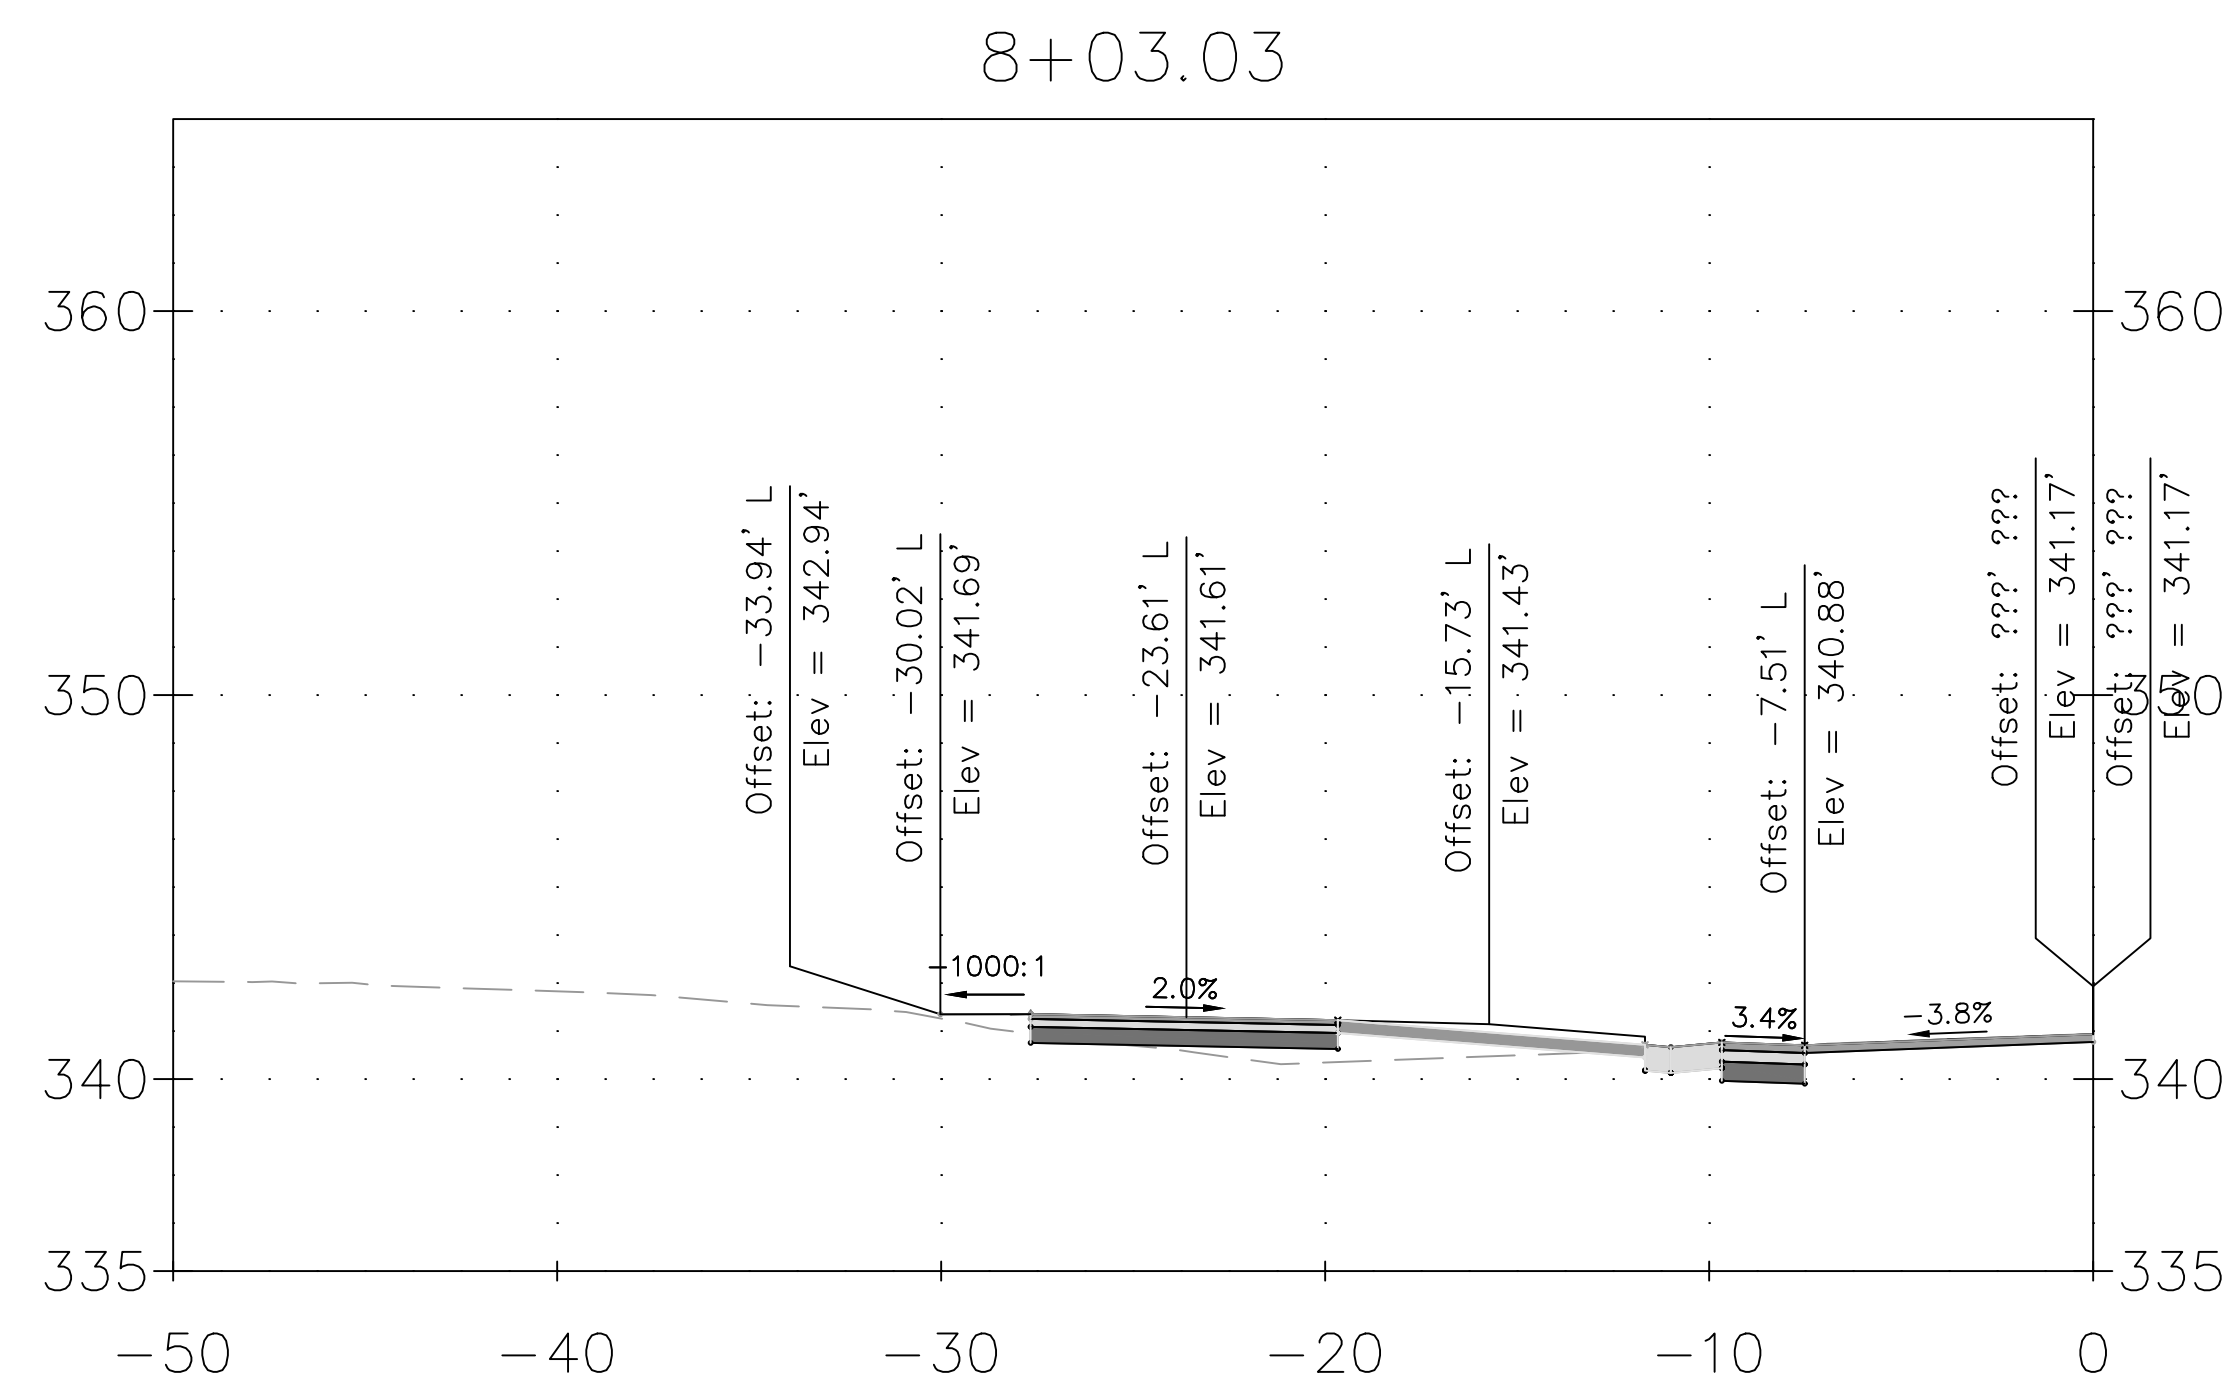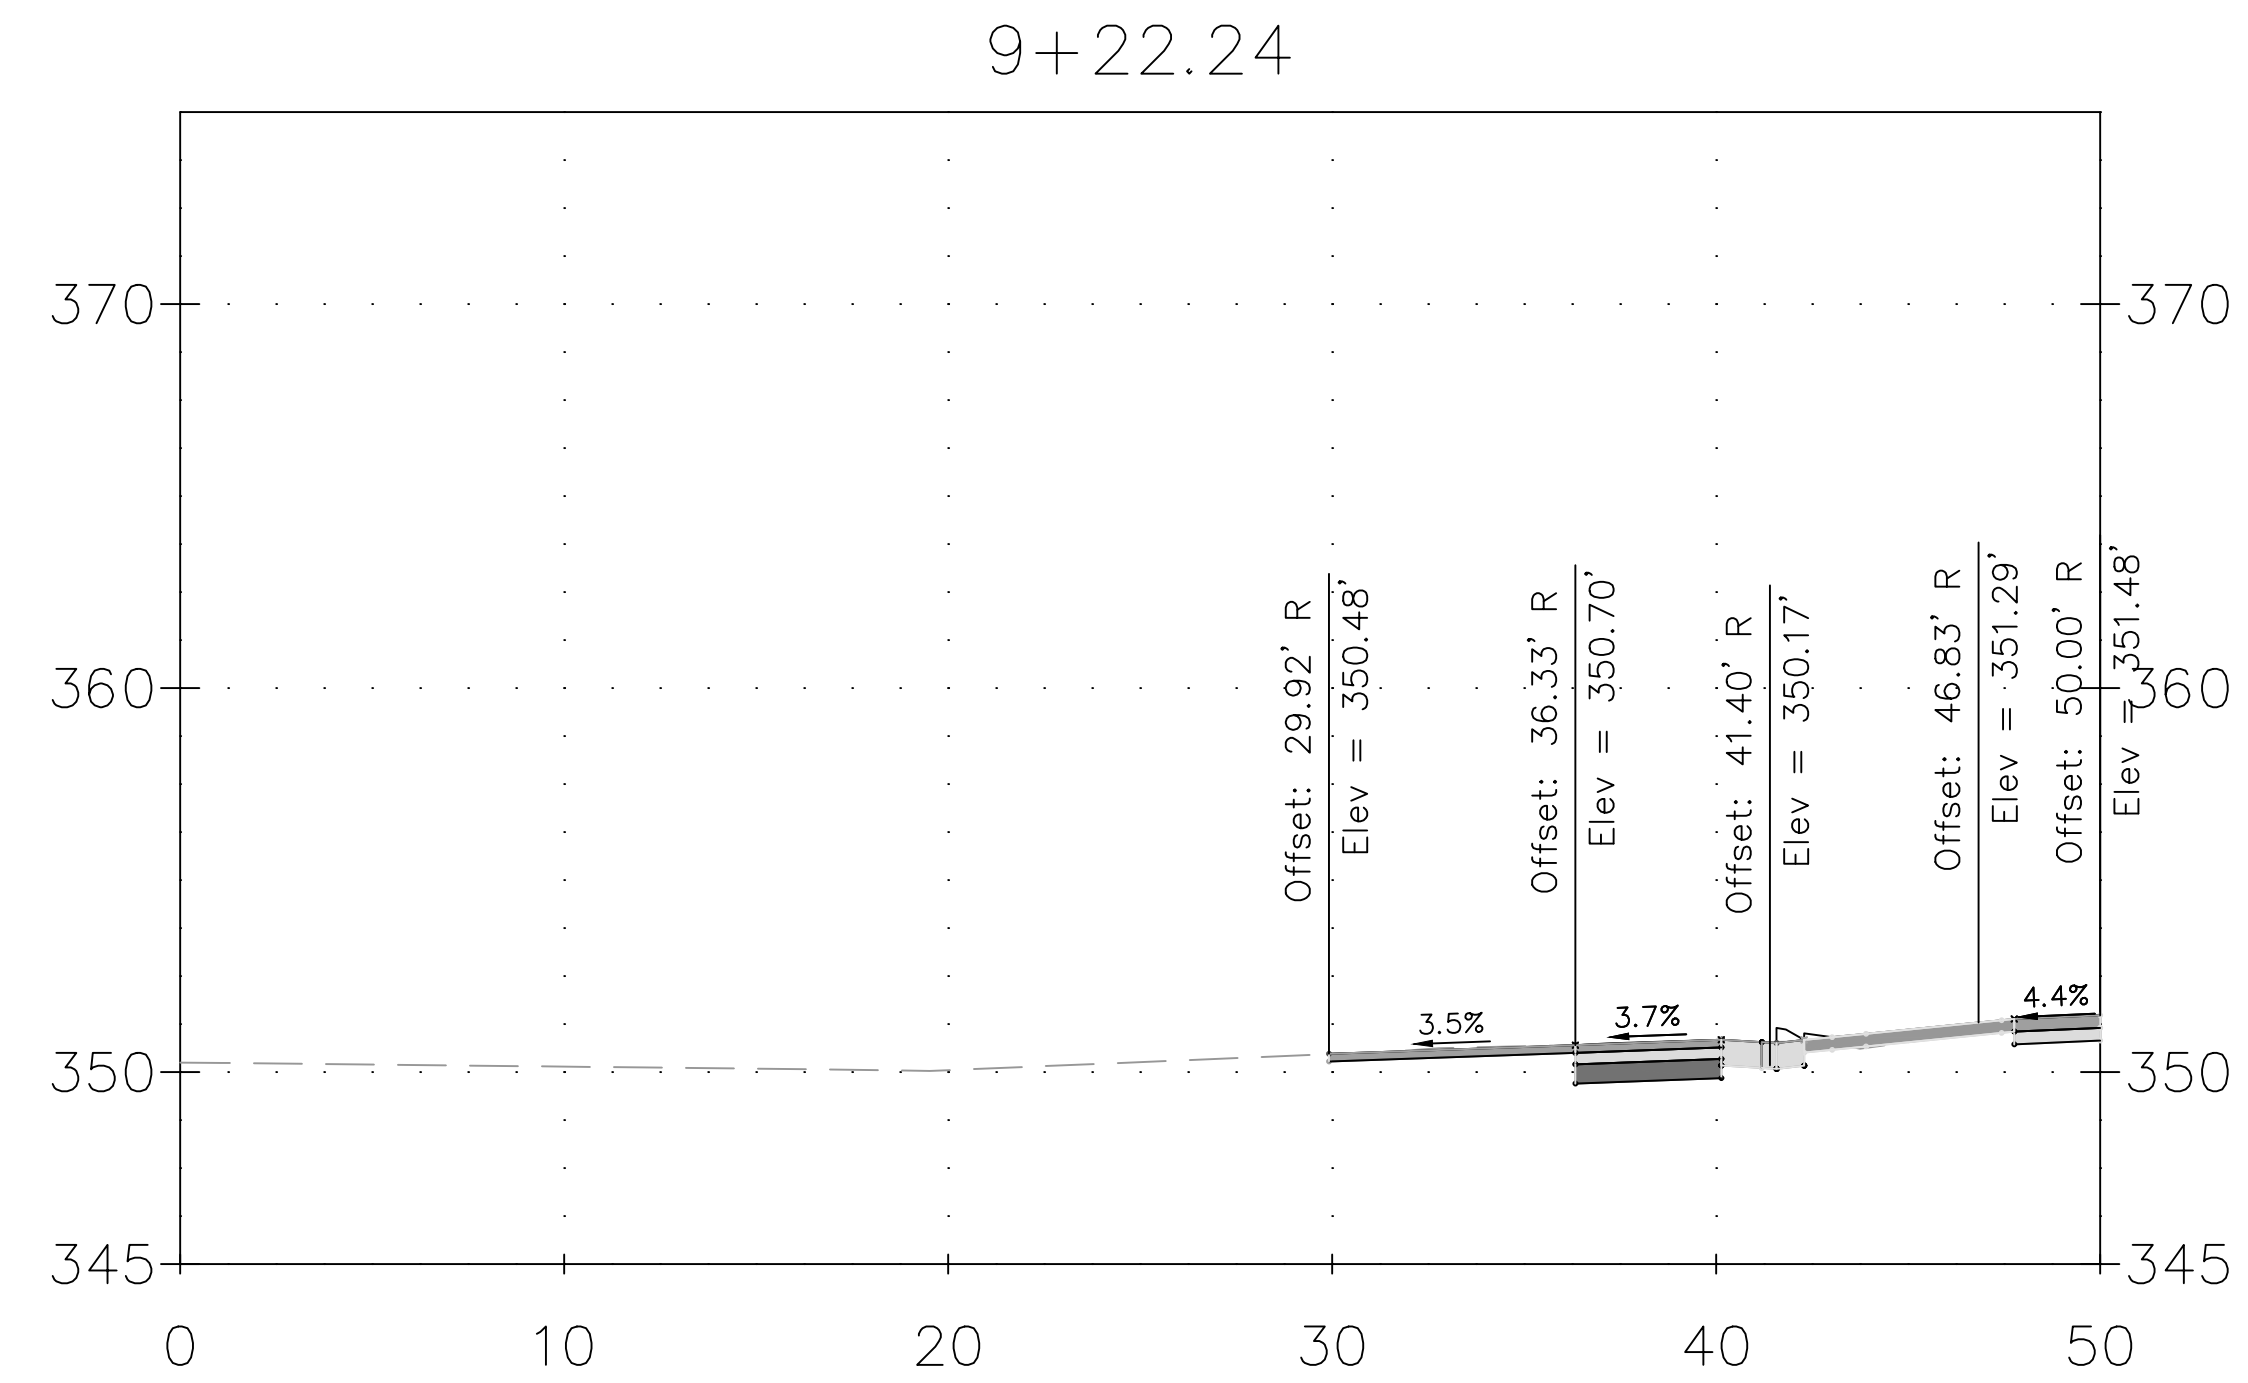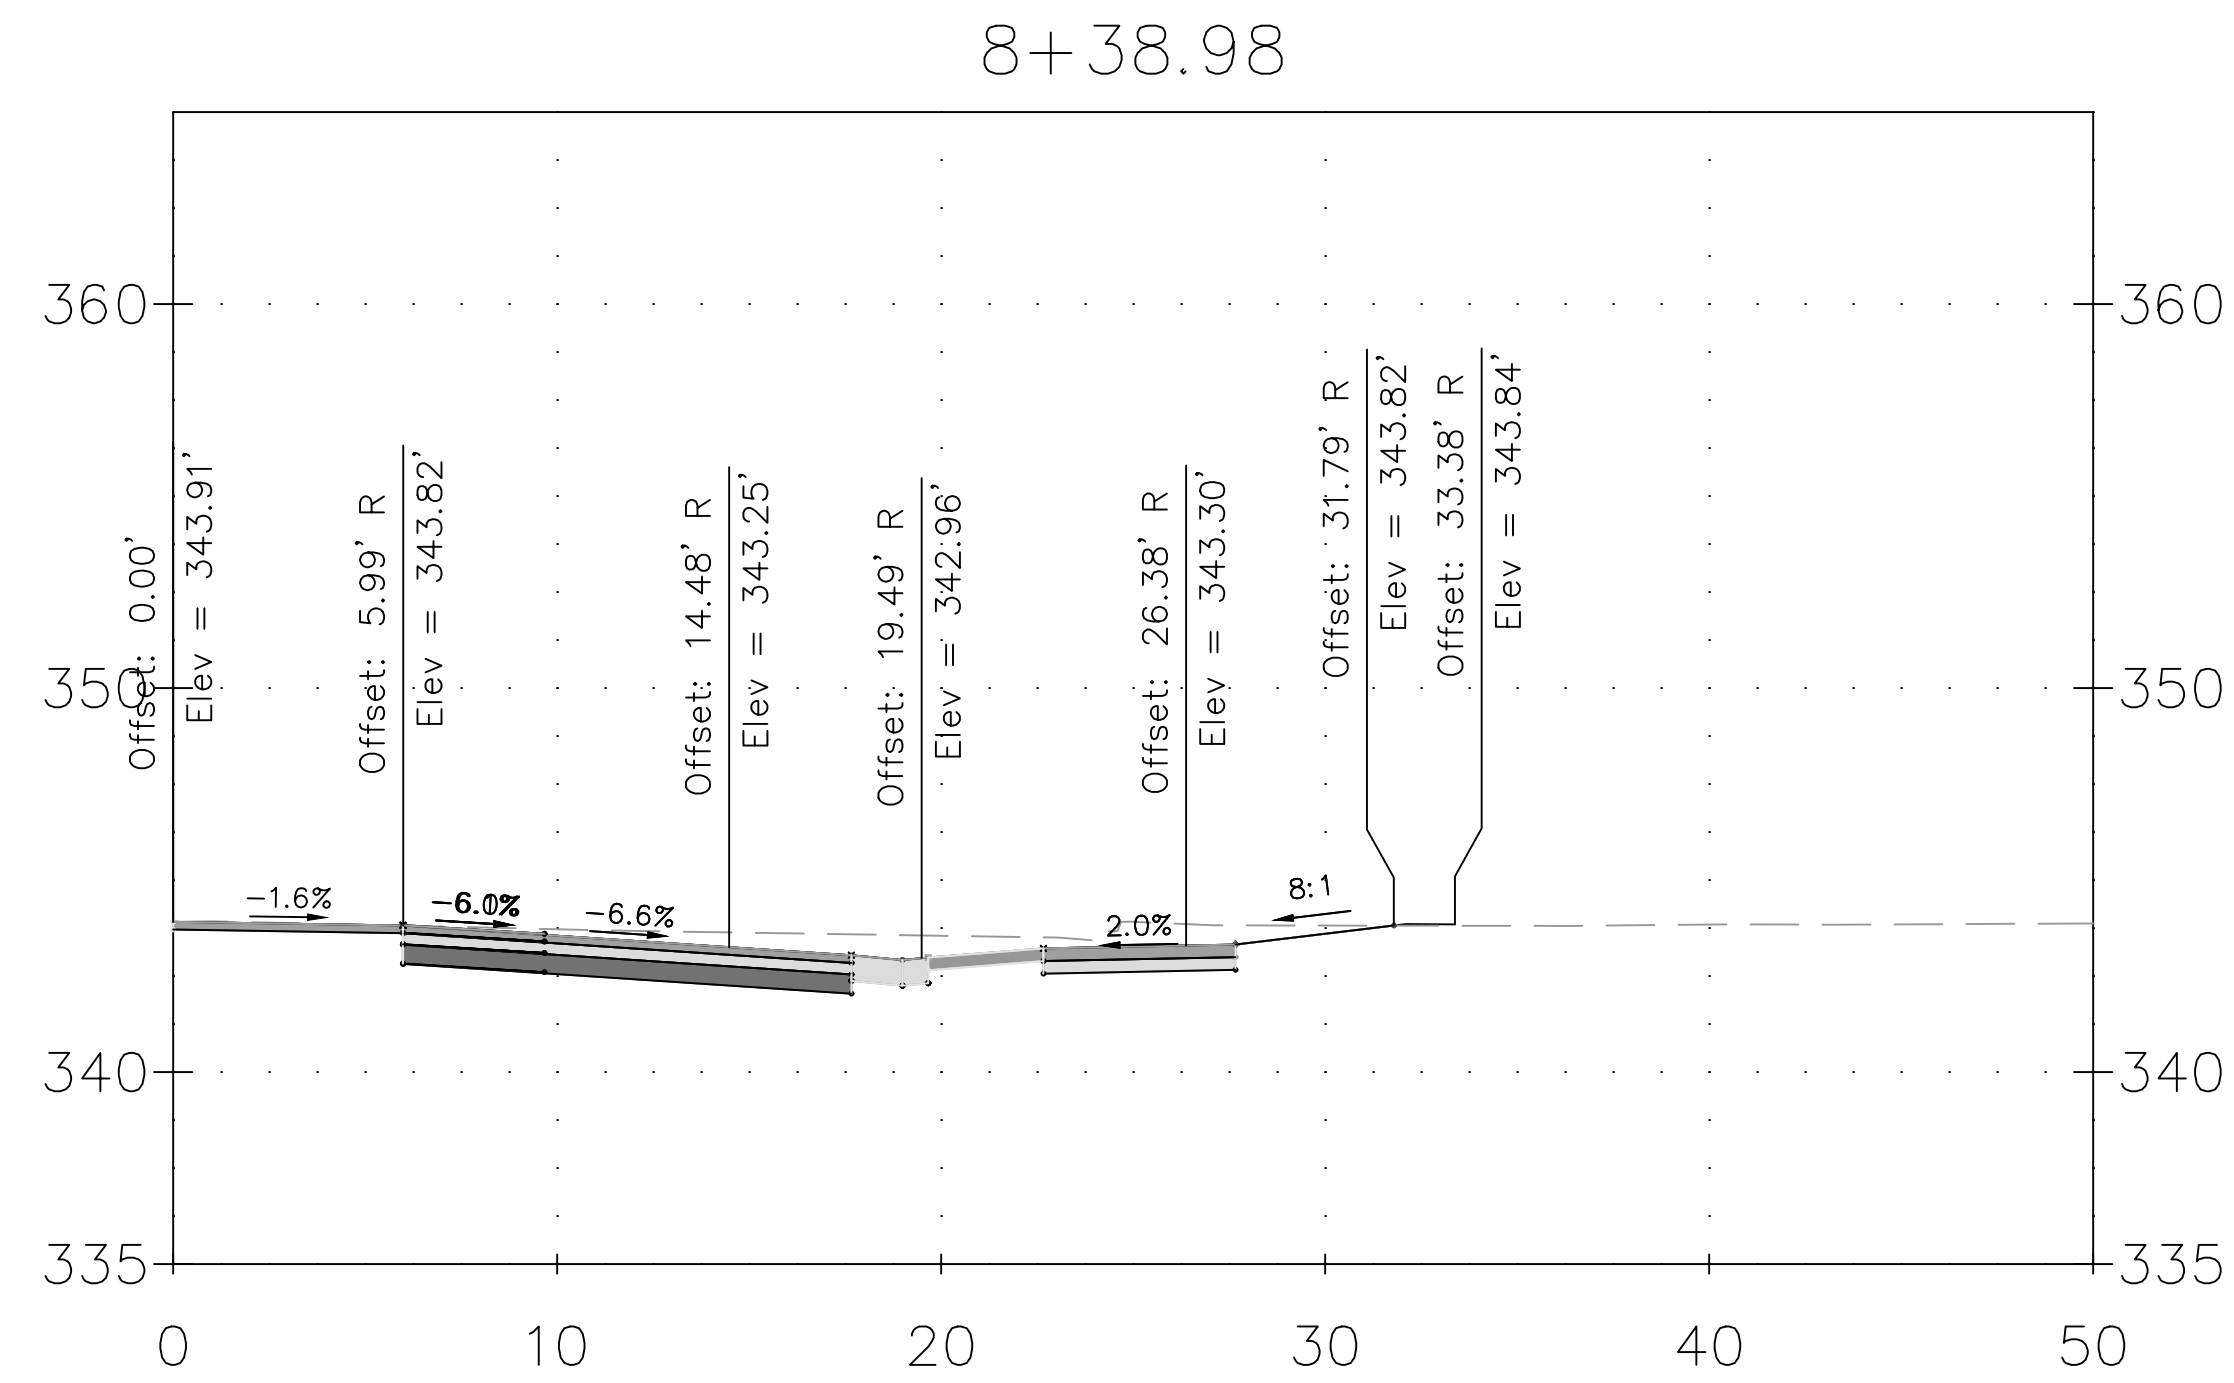


DRAFT NOT FOR CONSTRUCTION						MONTGOMERY COUNTY DEPARTMENT OF TRANSPORTATION GAITHERSBURG, MARYLAND		XS-62 DRIVEWAY CROSS SECTION	
						RECOMMENDED FOR APPROVAL		DALE DRIVE SHARED USE PATH	
						Chief, Design Section APPROVED		Date	
						Chief, Division of Transportation Engineering		Date	
						Designed by: ADH		Drawn by: TRS	
						Checked by: JJR		CIP No.: 502109	
								SHEET 181 of 201	
								DATE: DECEMBER 2023	

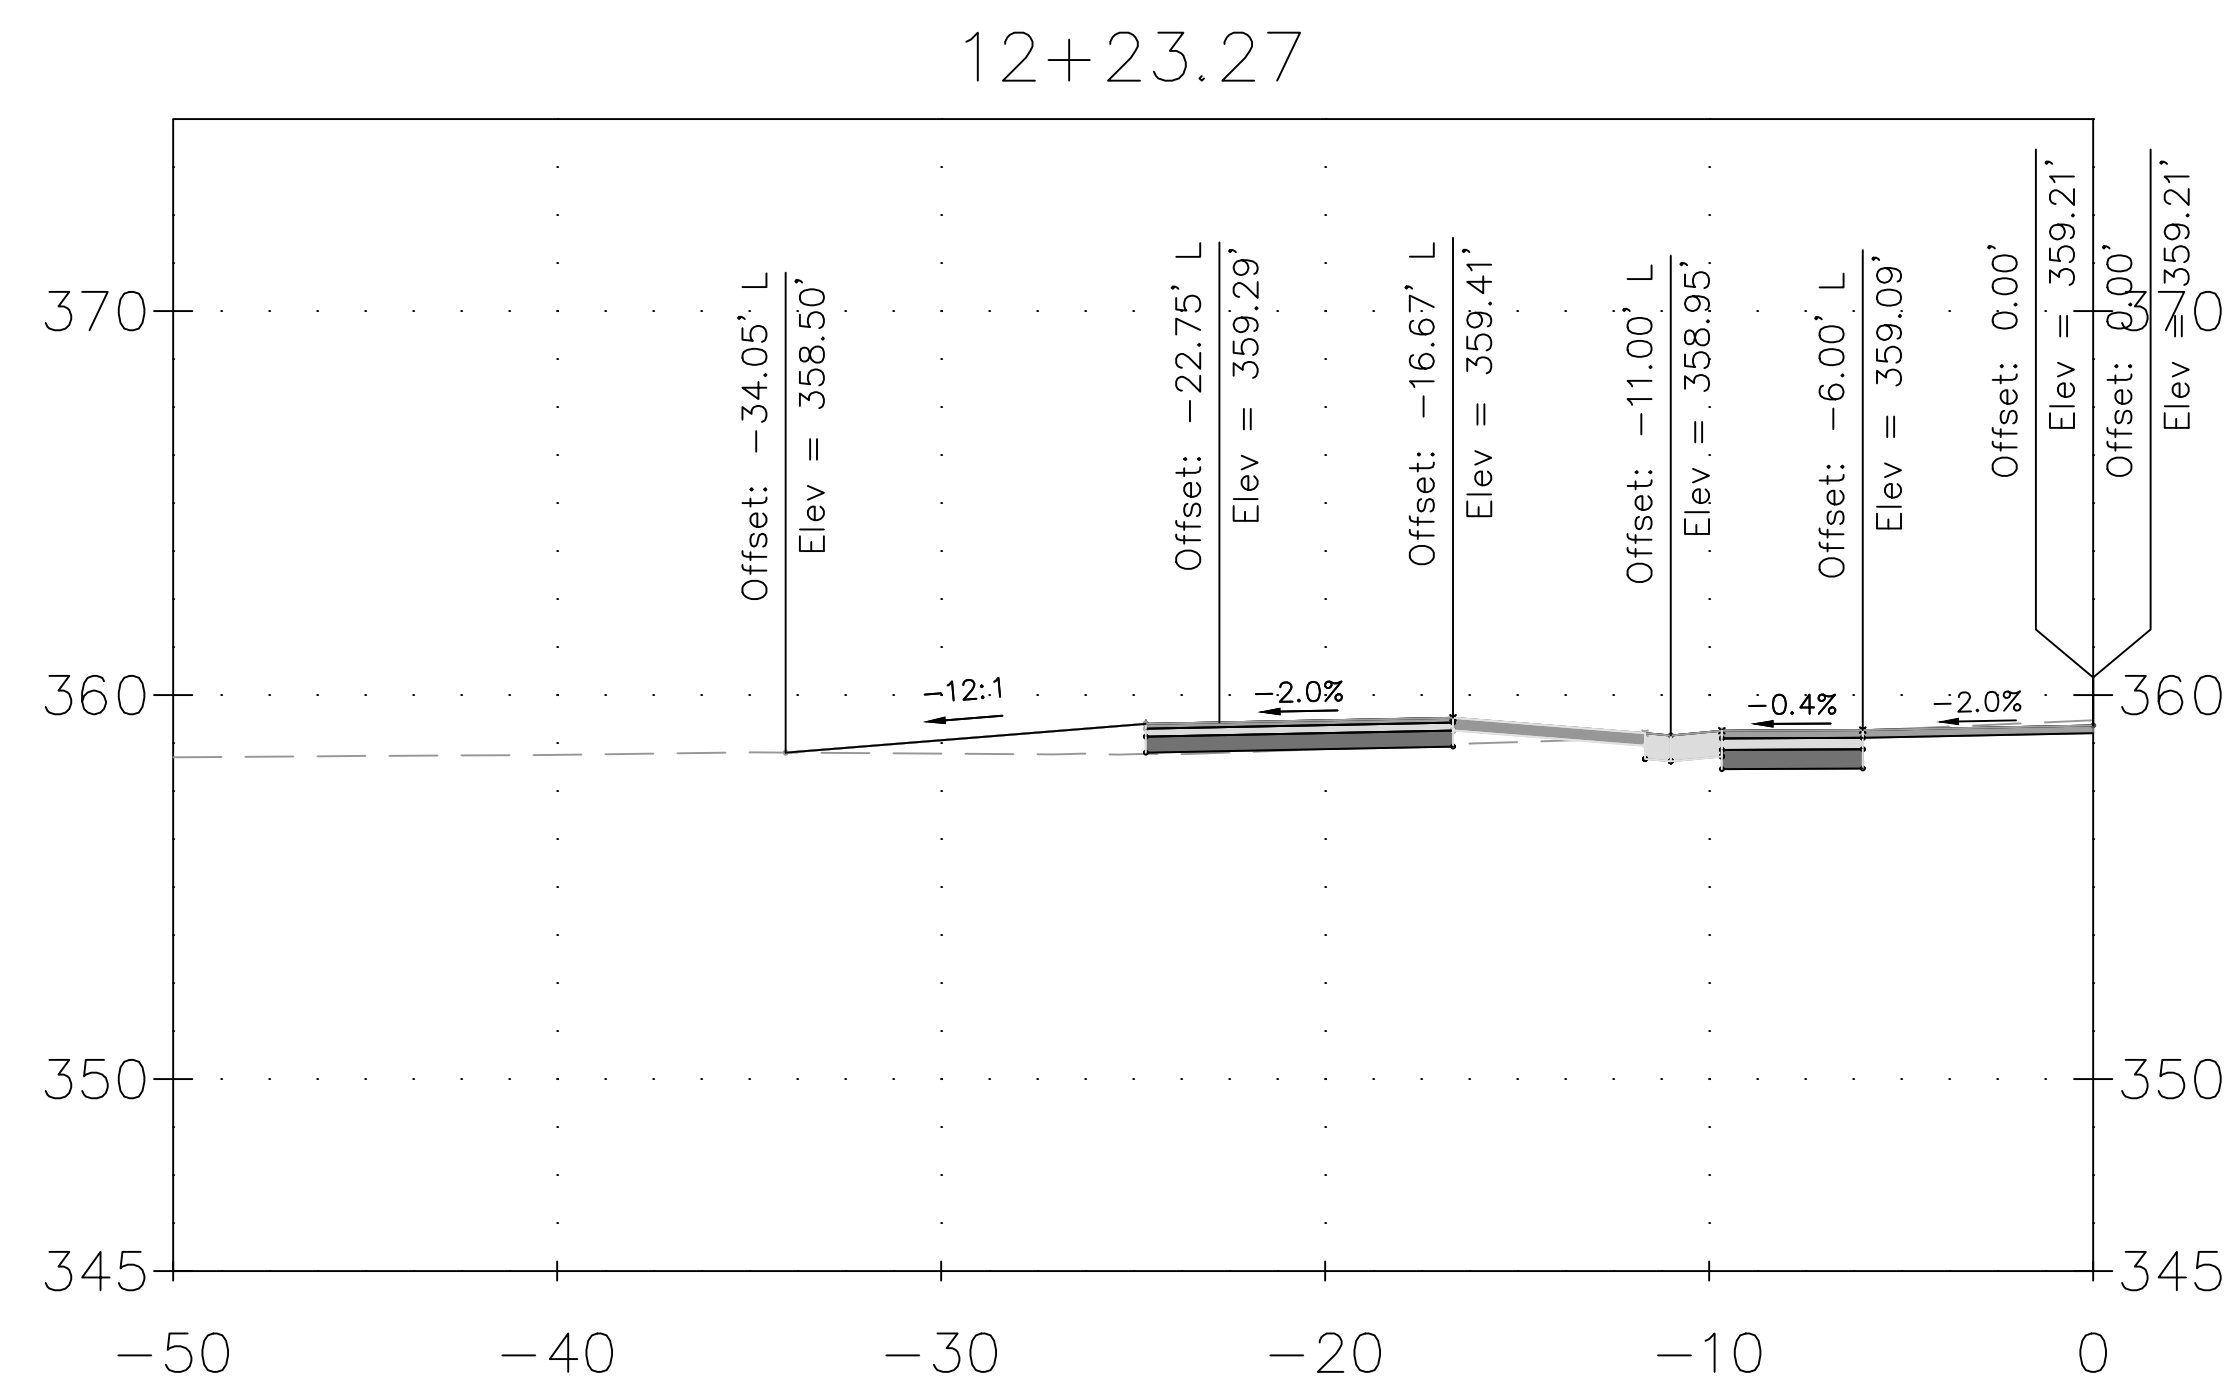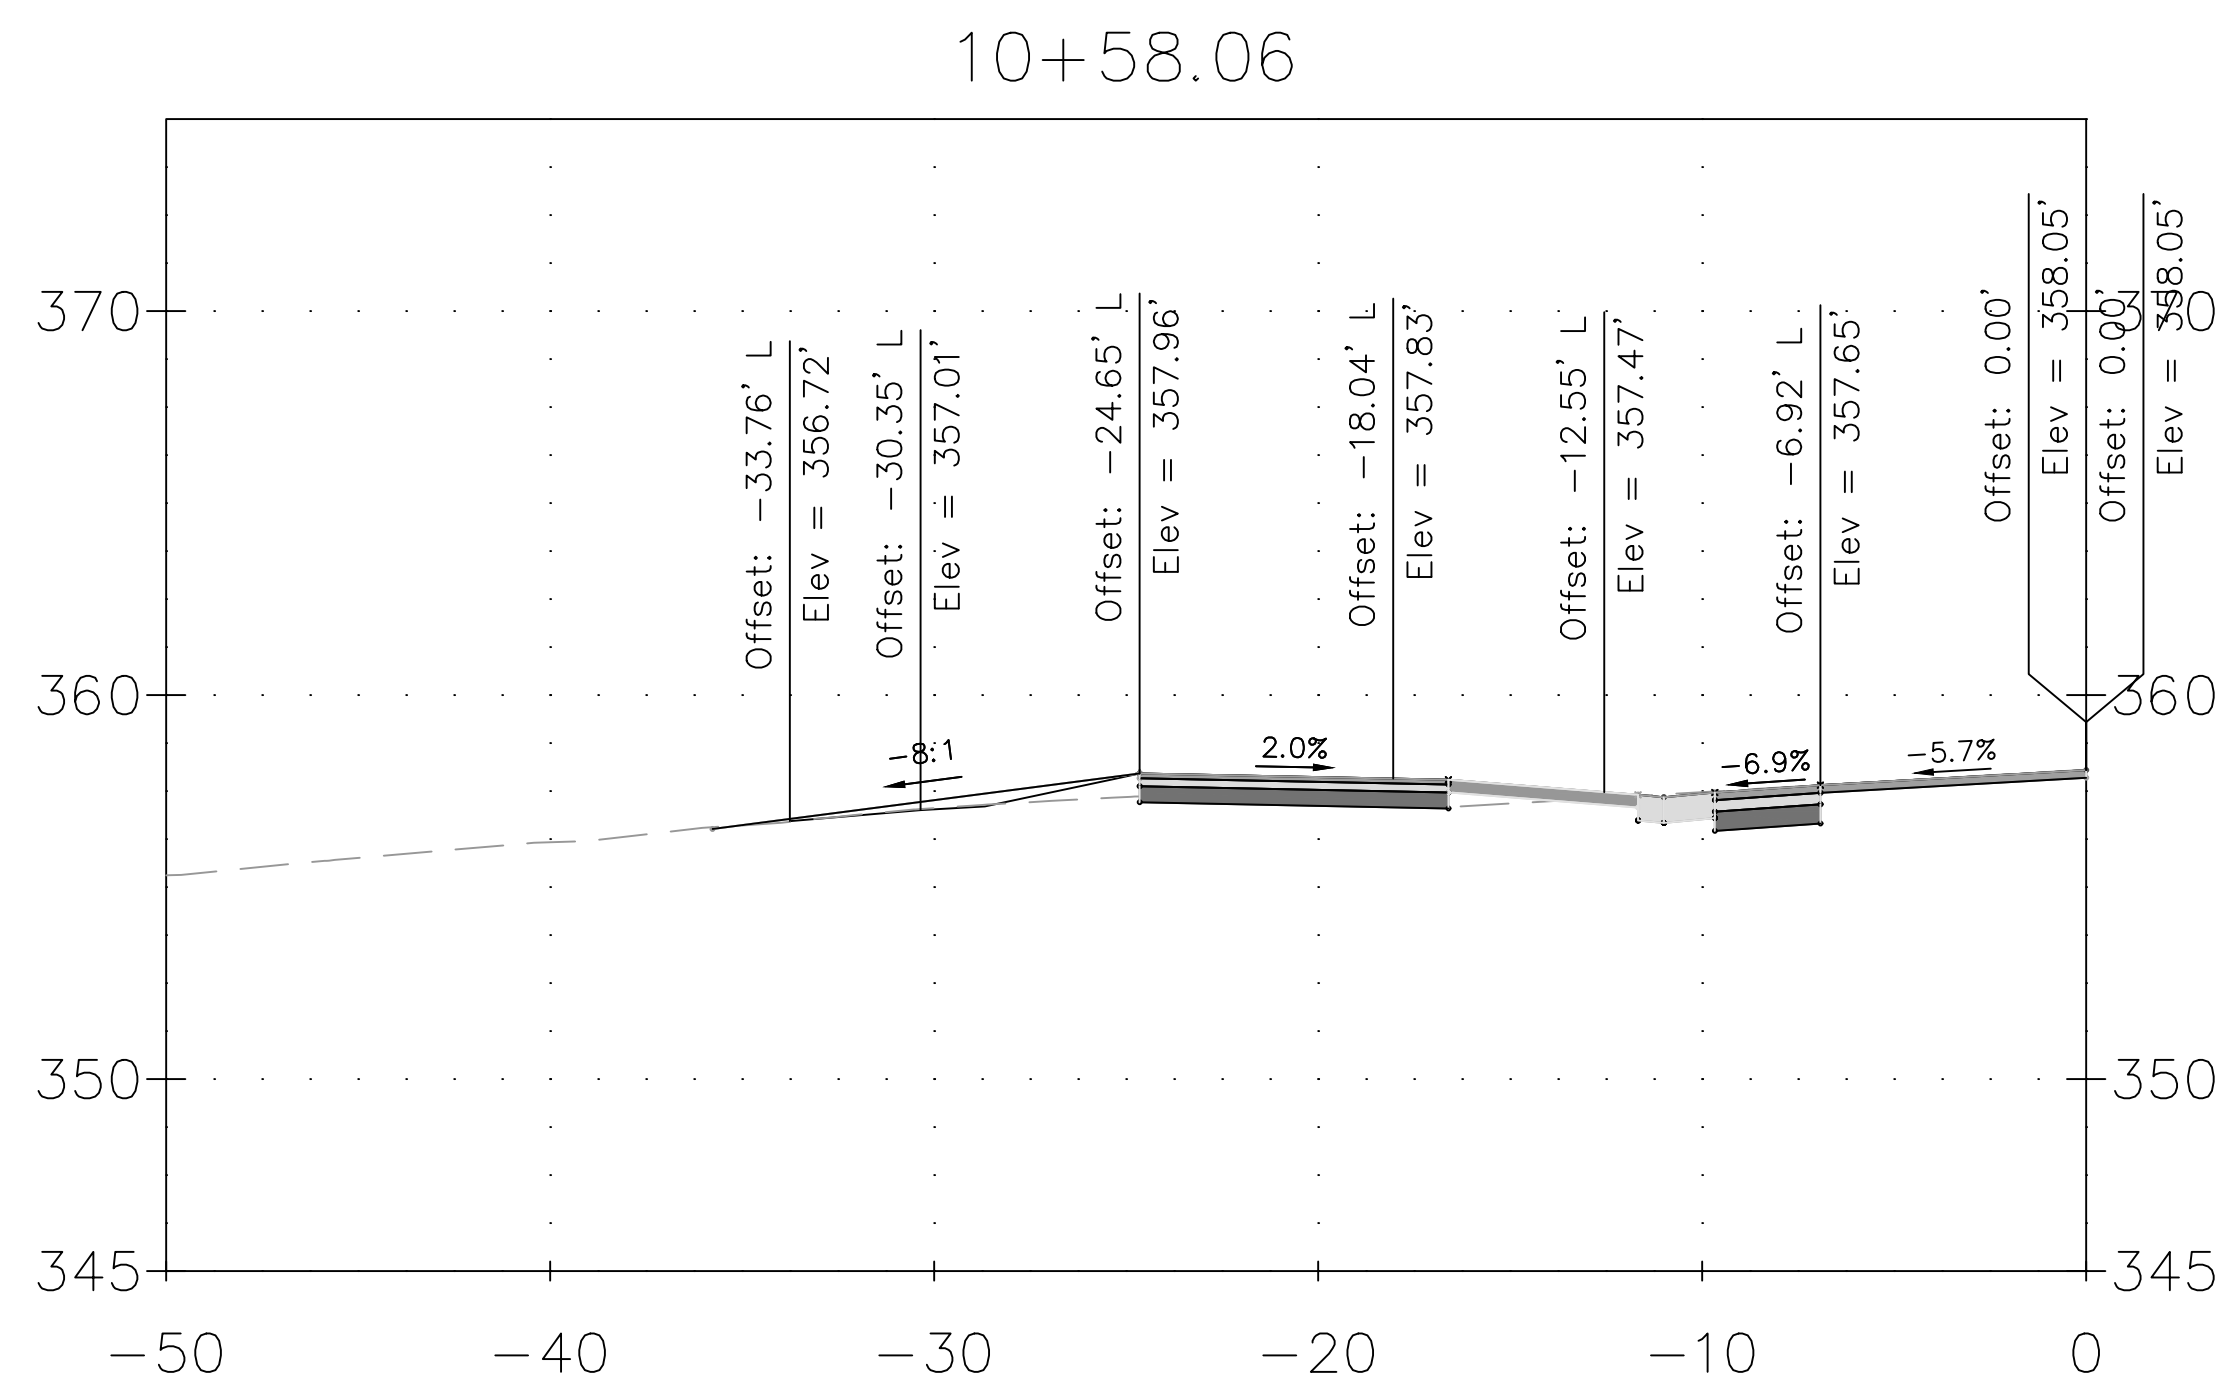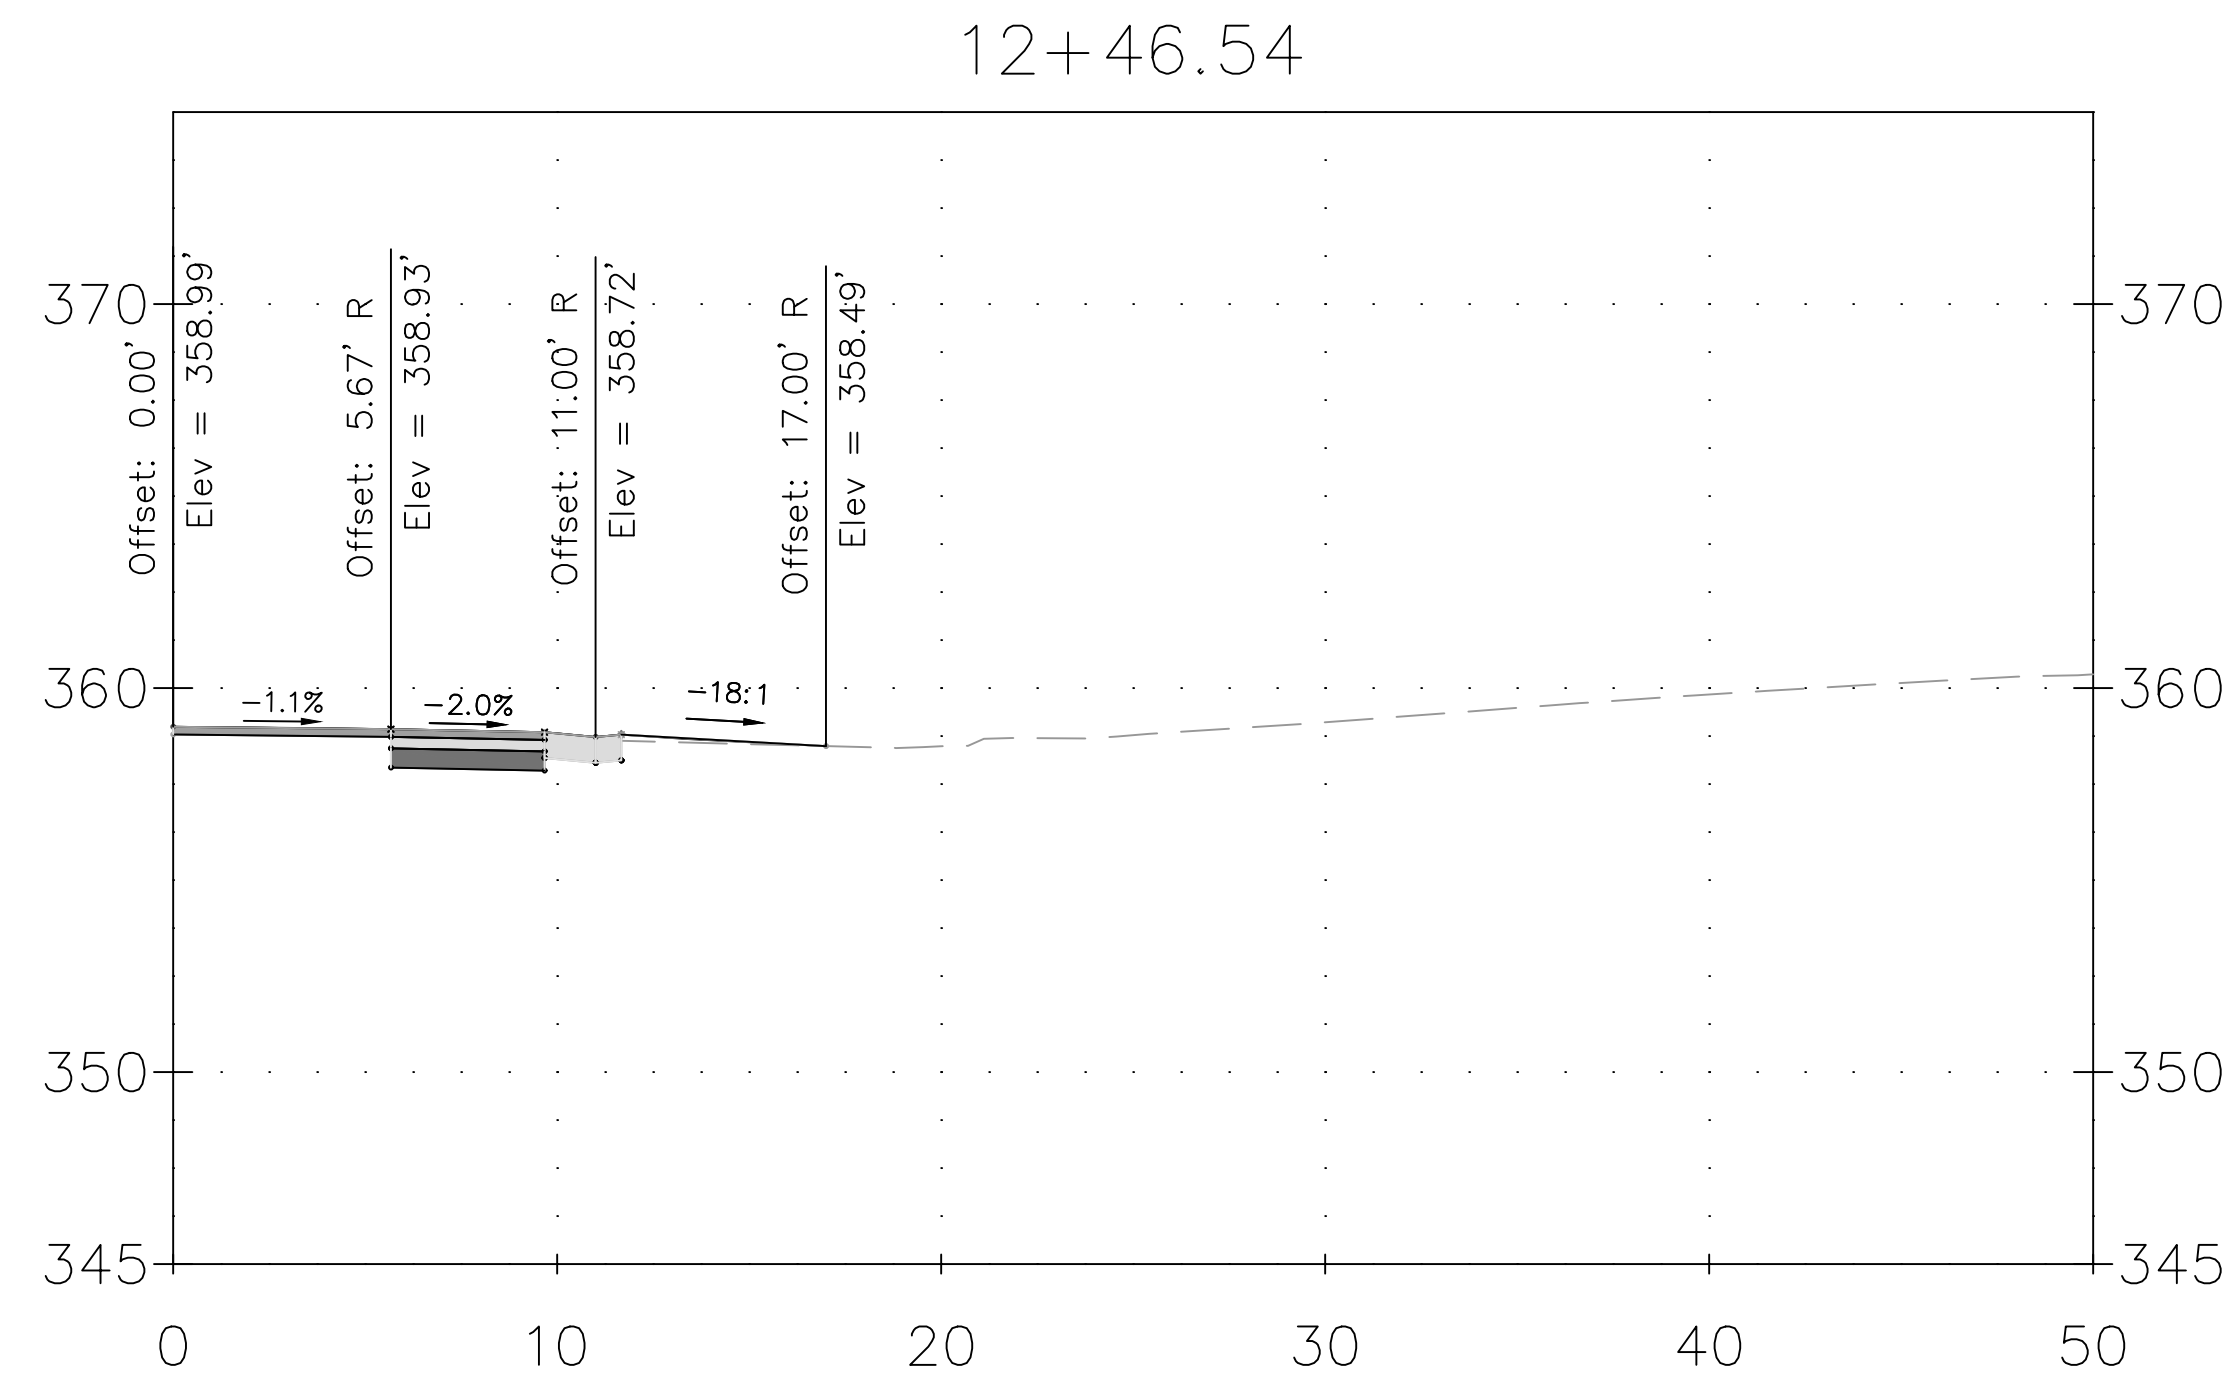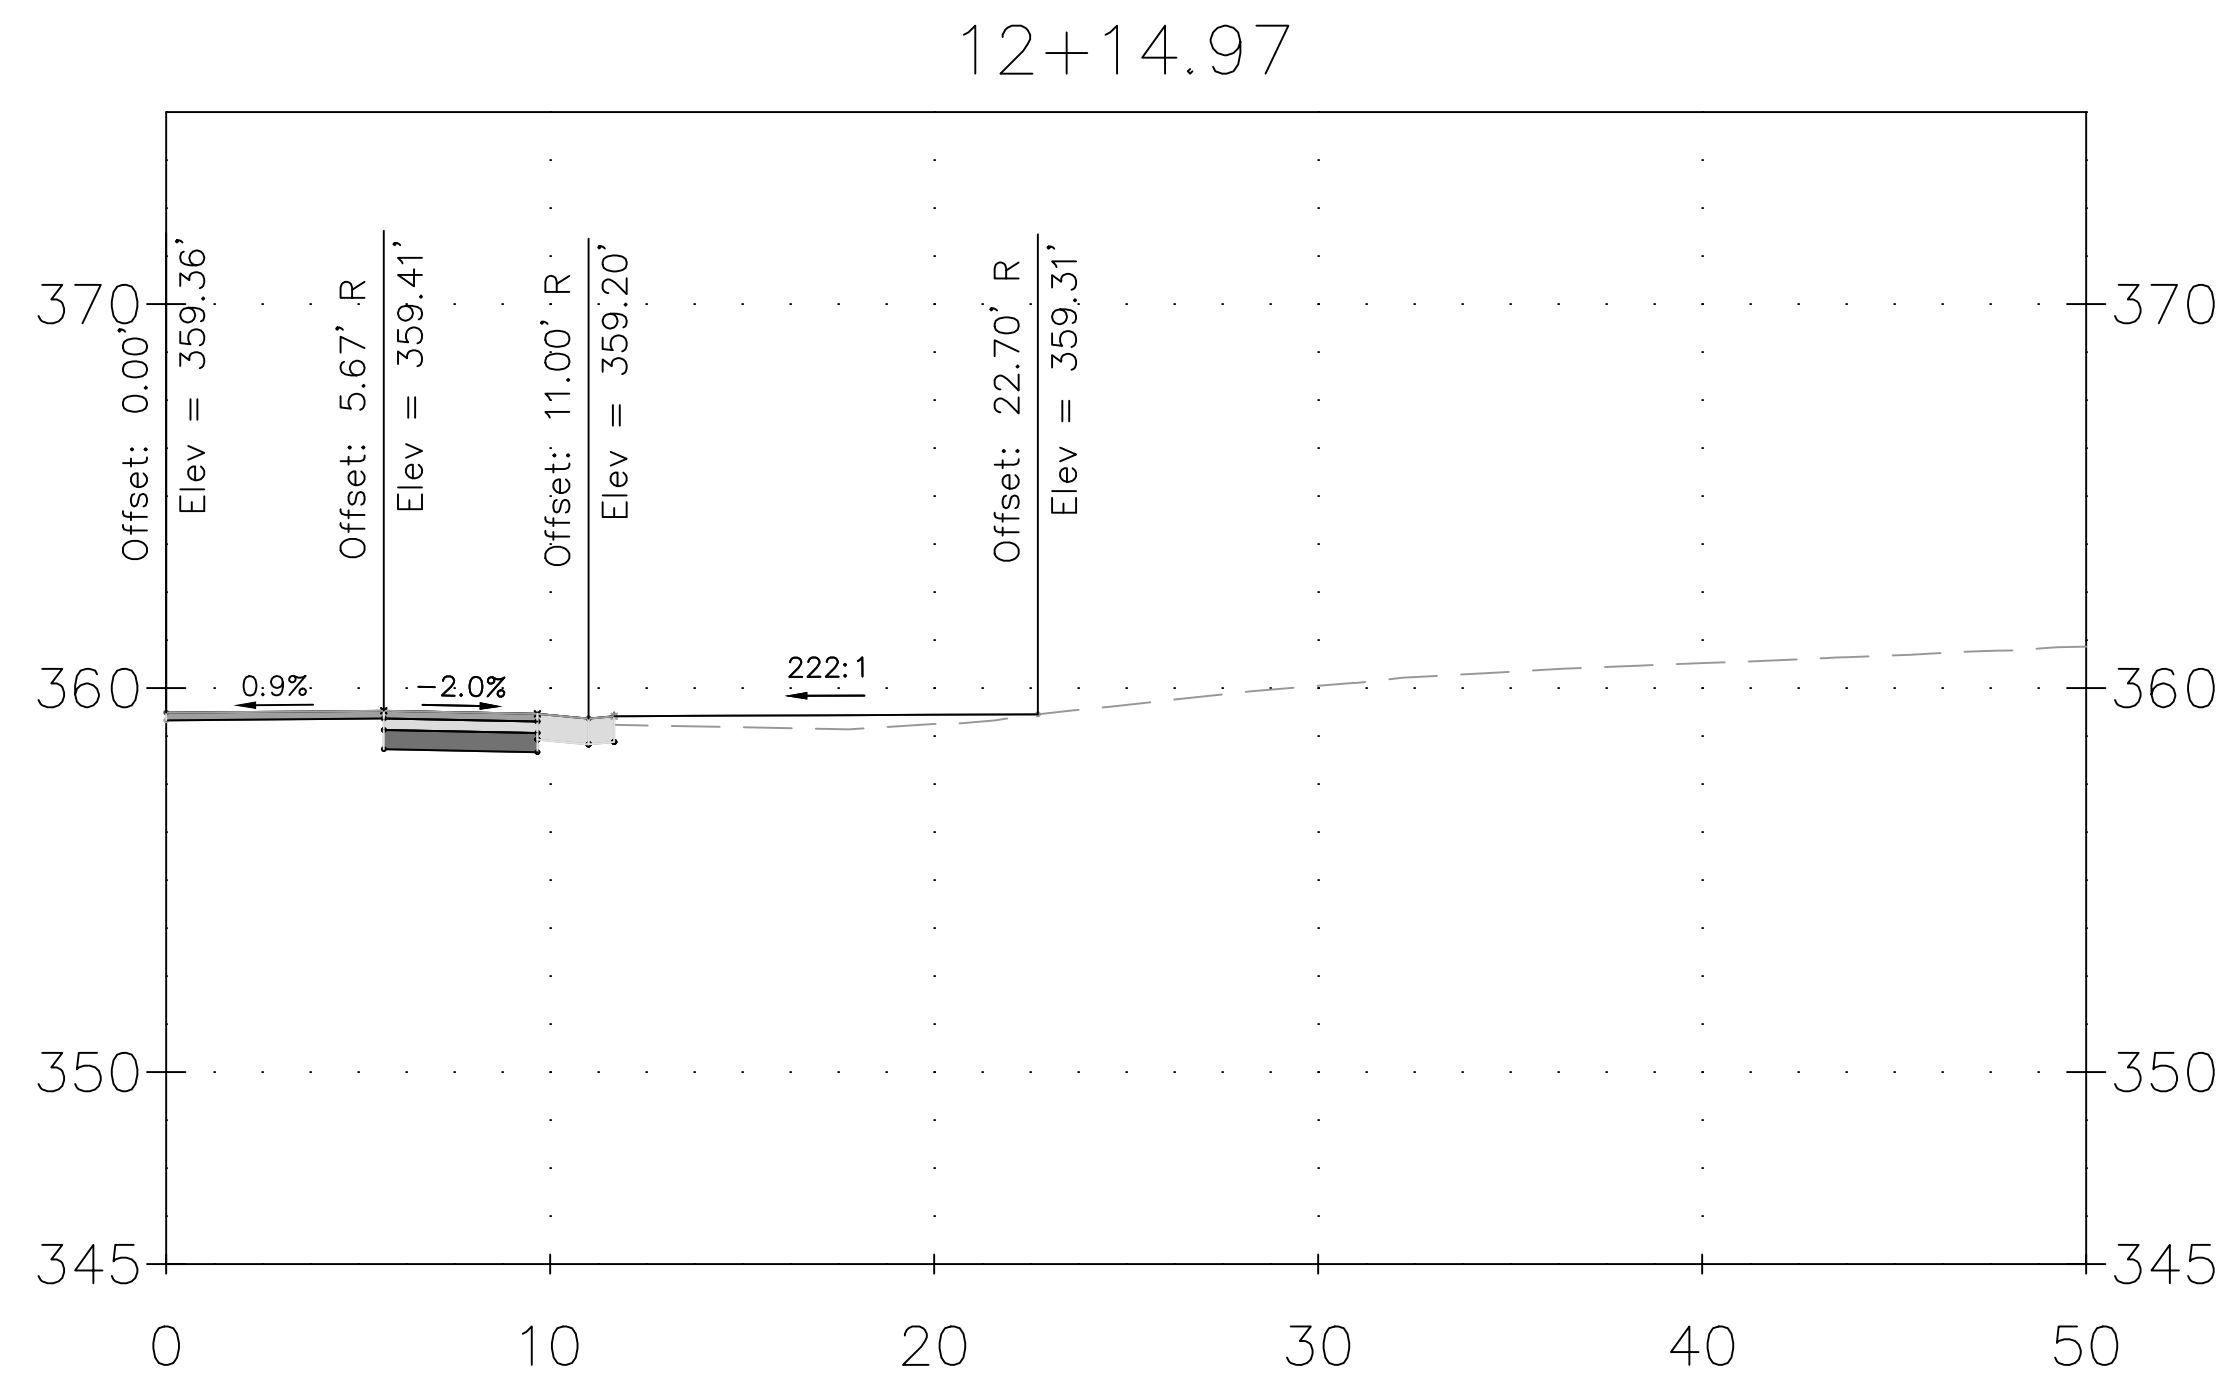

DRAFT NOT FOR CONSTRUCTION					MONTGOMERY COUNTY DEPARTMENT OF TRANSPORTATION GAITHERSBURG, MARYLAND		XS-63 DRIVEWAY CROSS SECTION DALE DRIVE SHARED USE PATH SCALE: 1"=5' DATE: DECEMBER 2023
					RECOMMENDED FOR APPROVAL		
				Chief, Design Section		Date	
				Chief, Division of Transportation Engineering		Date	
				Designed by: ADH		Drawn by: TRS	
				Checked by: JJR		CIP No.: 502109	
						SHEET 182 of 201	

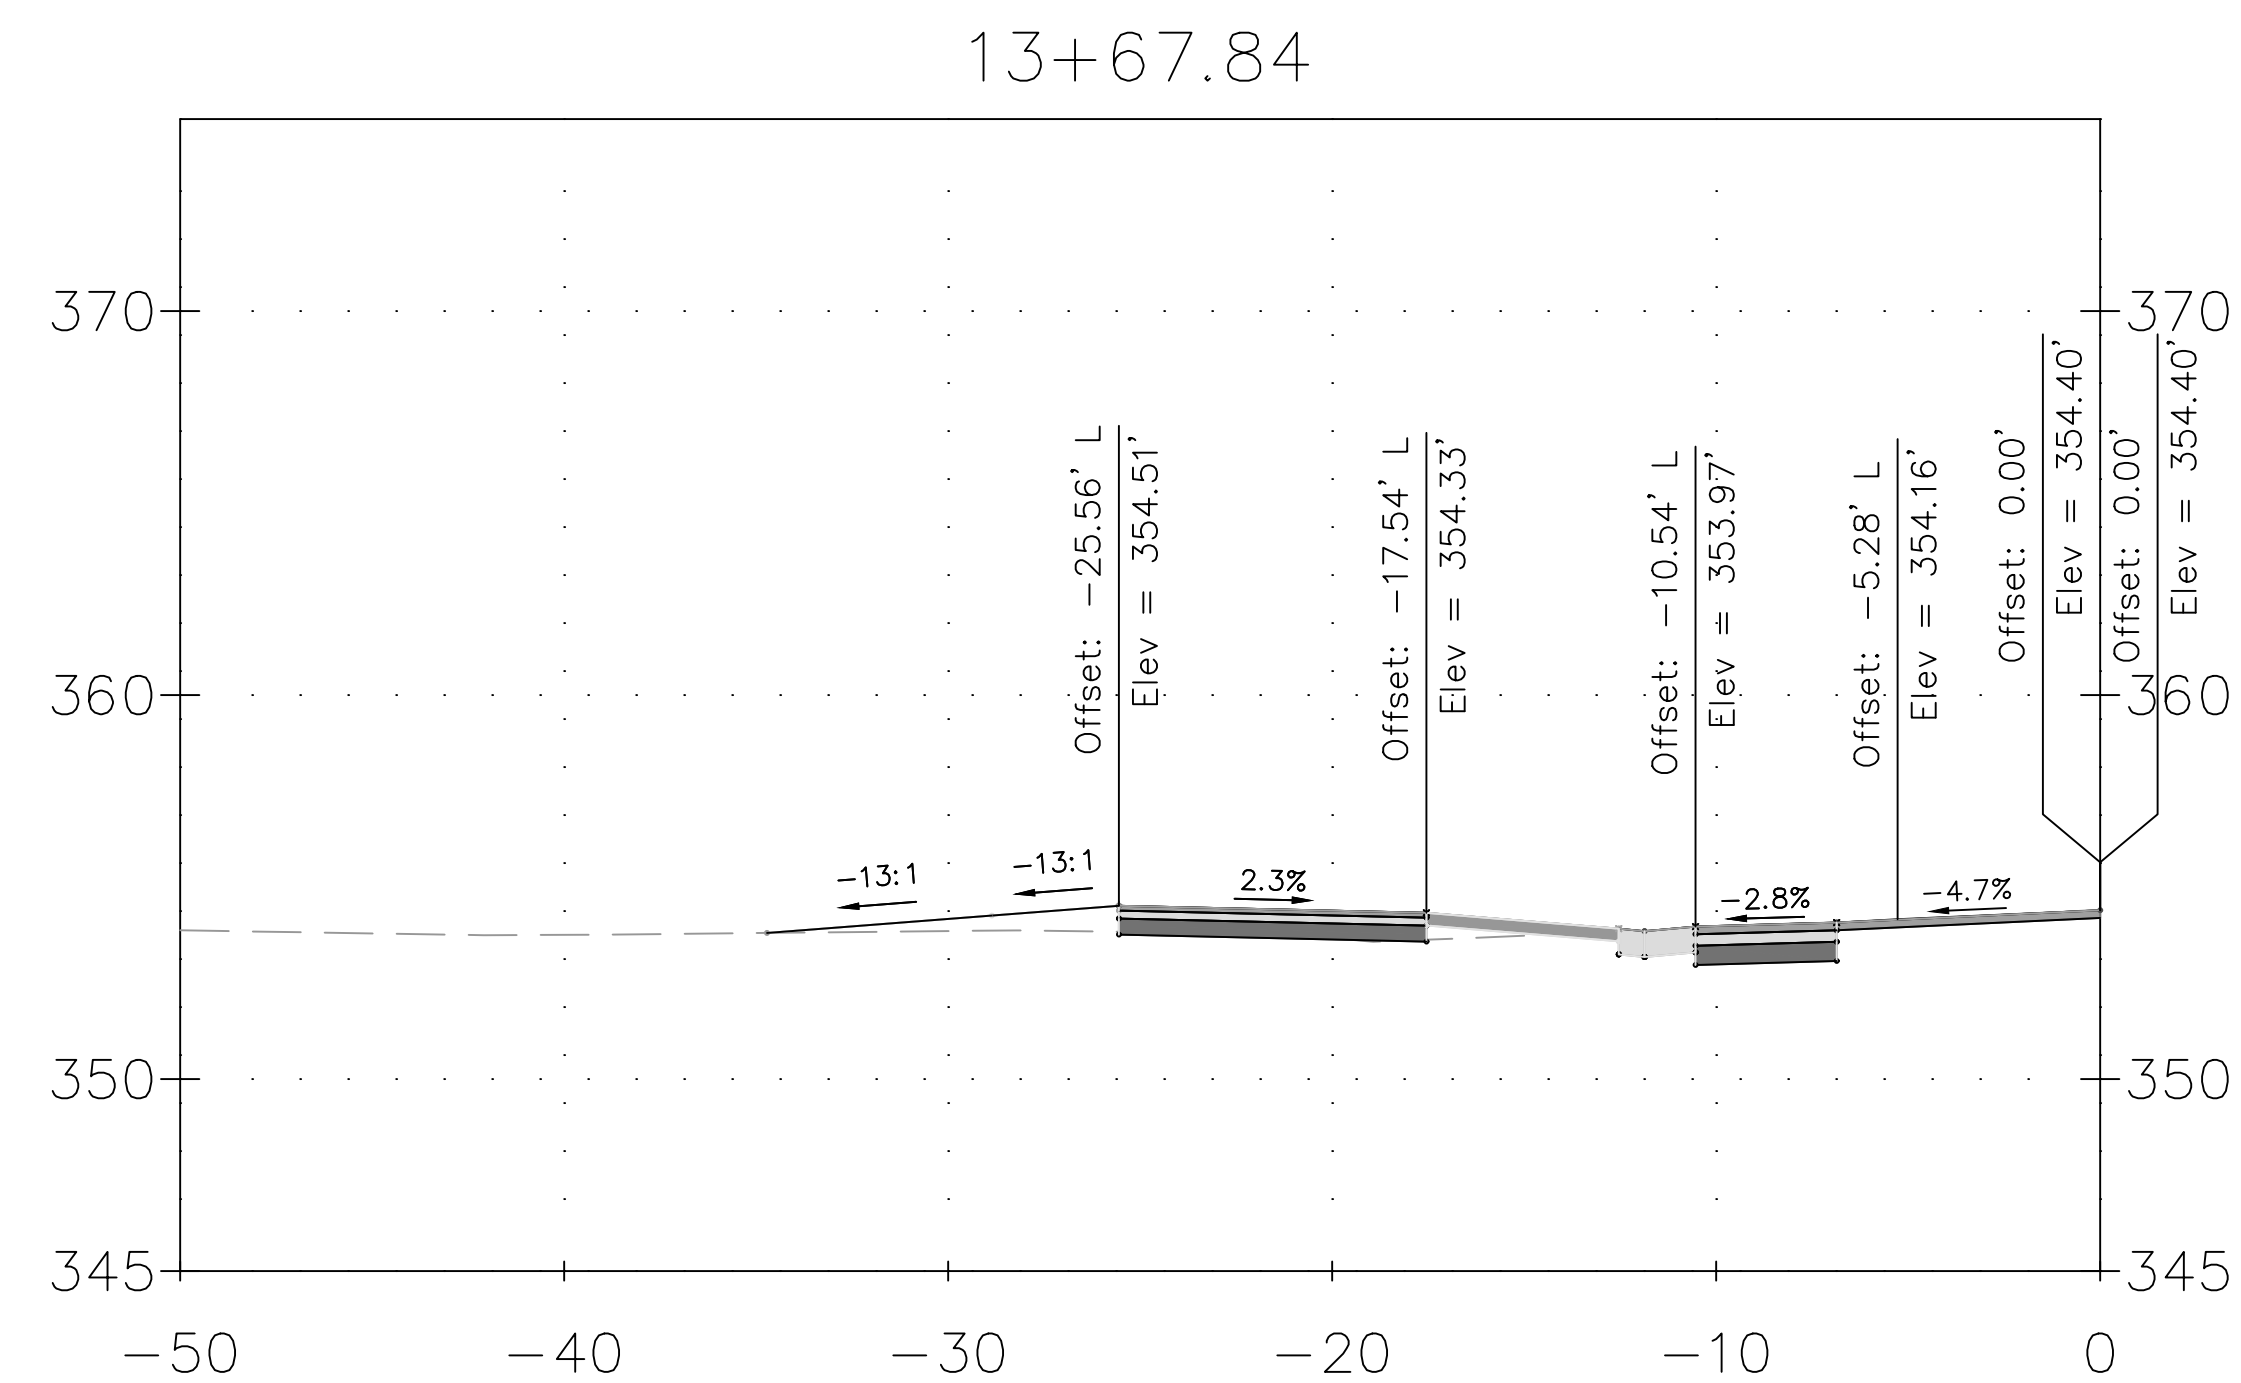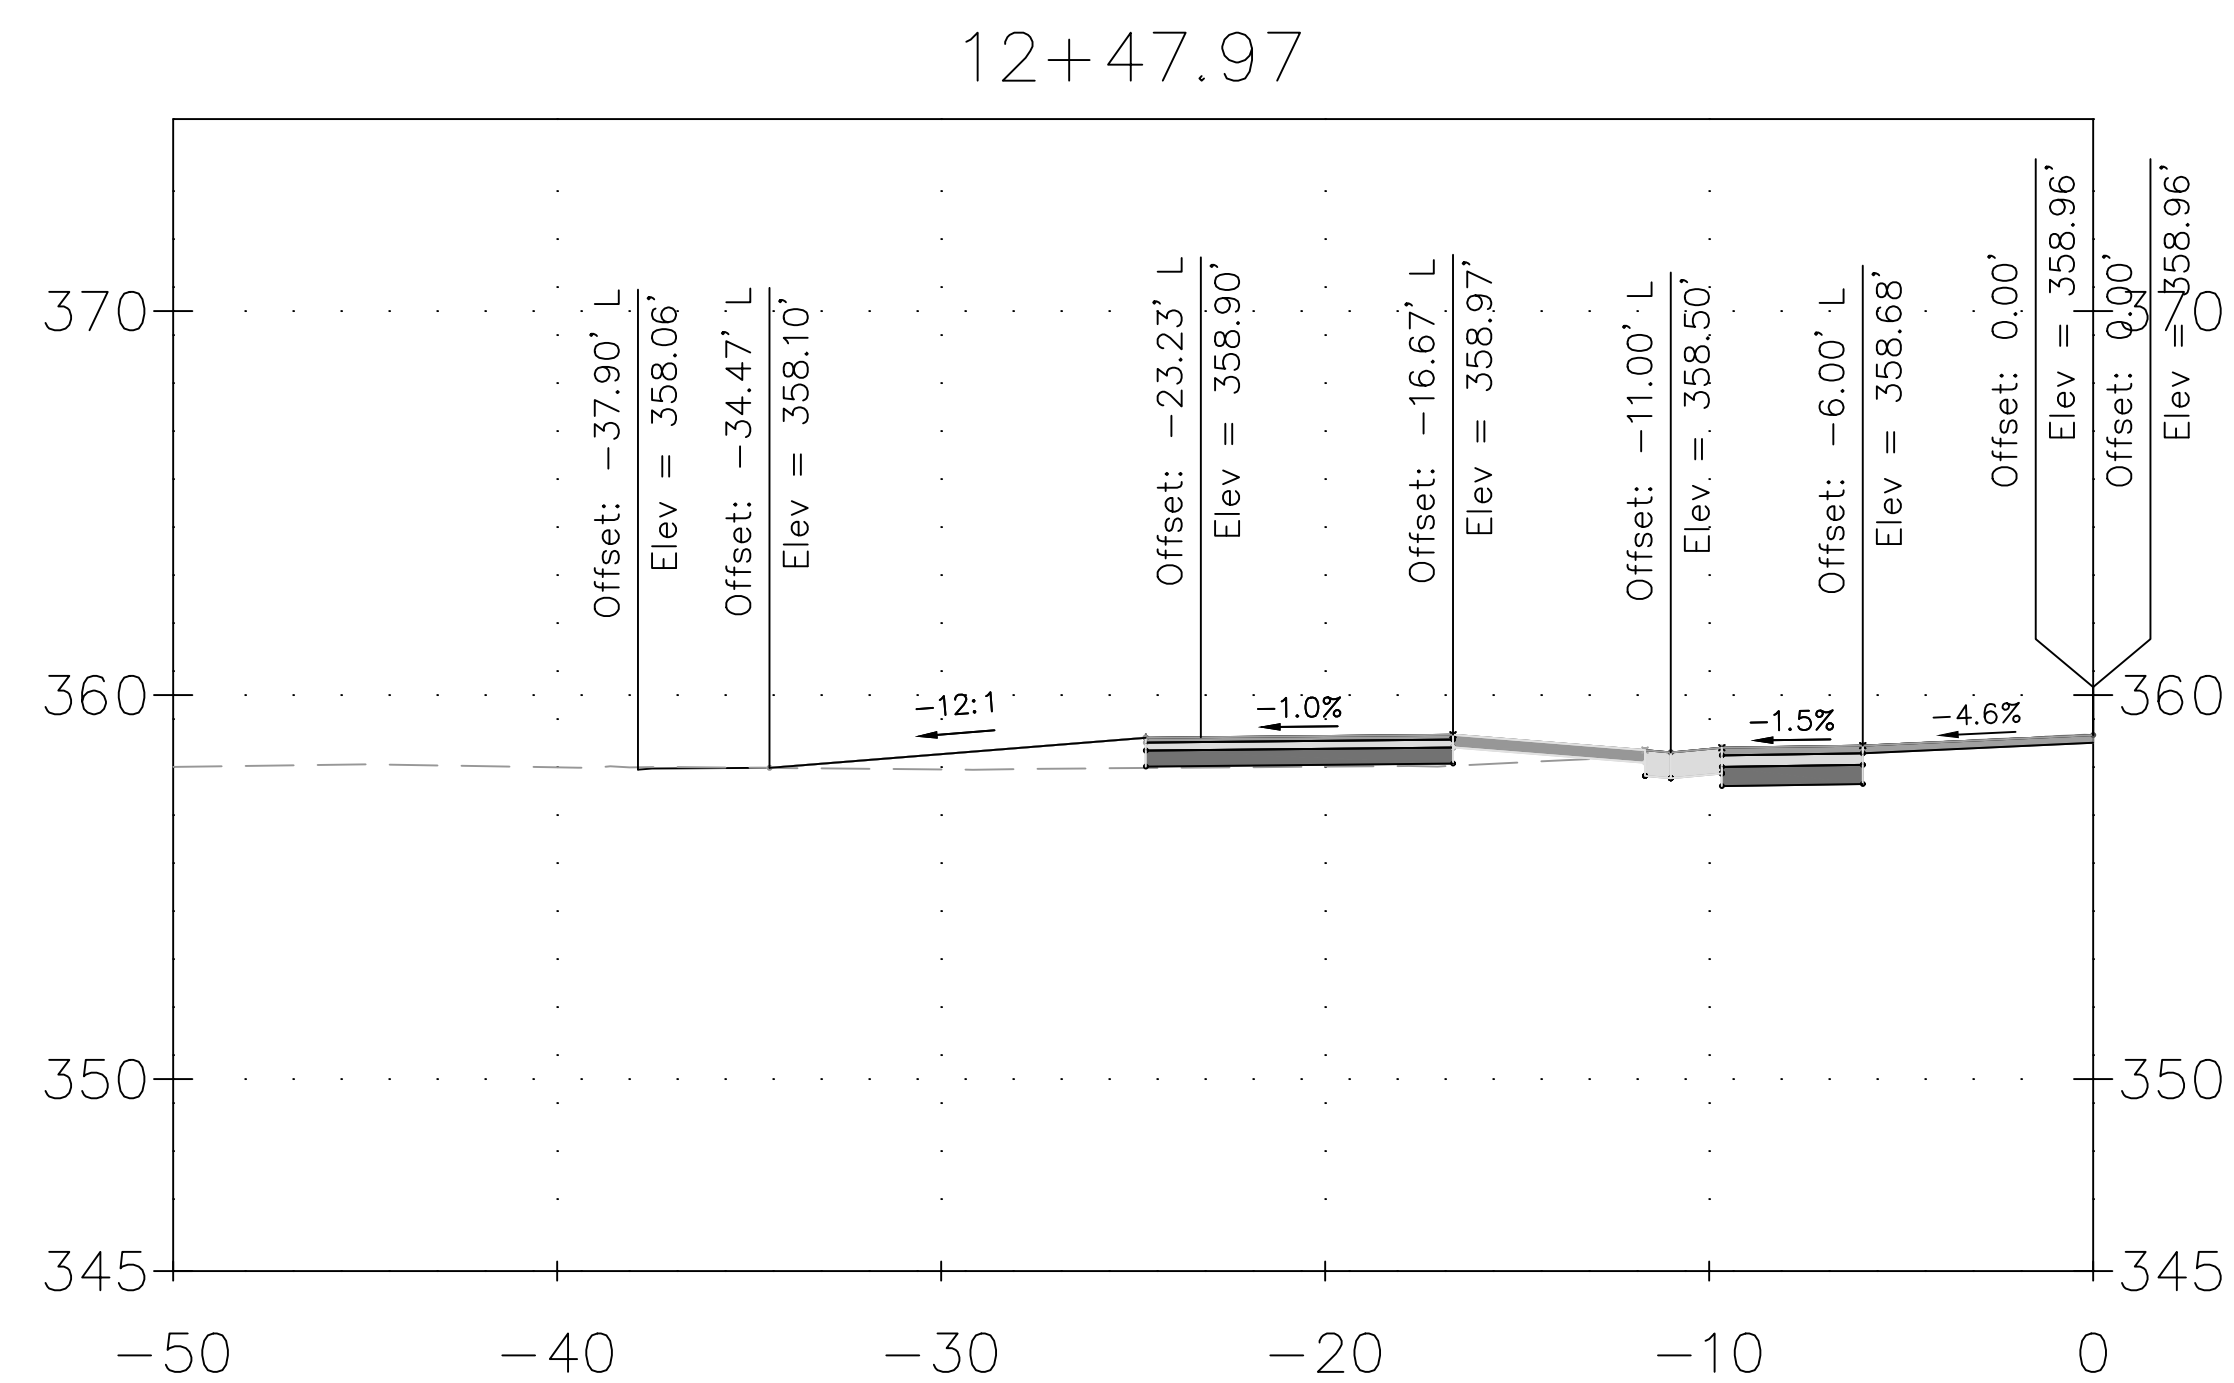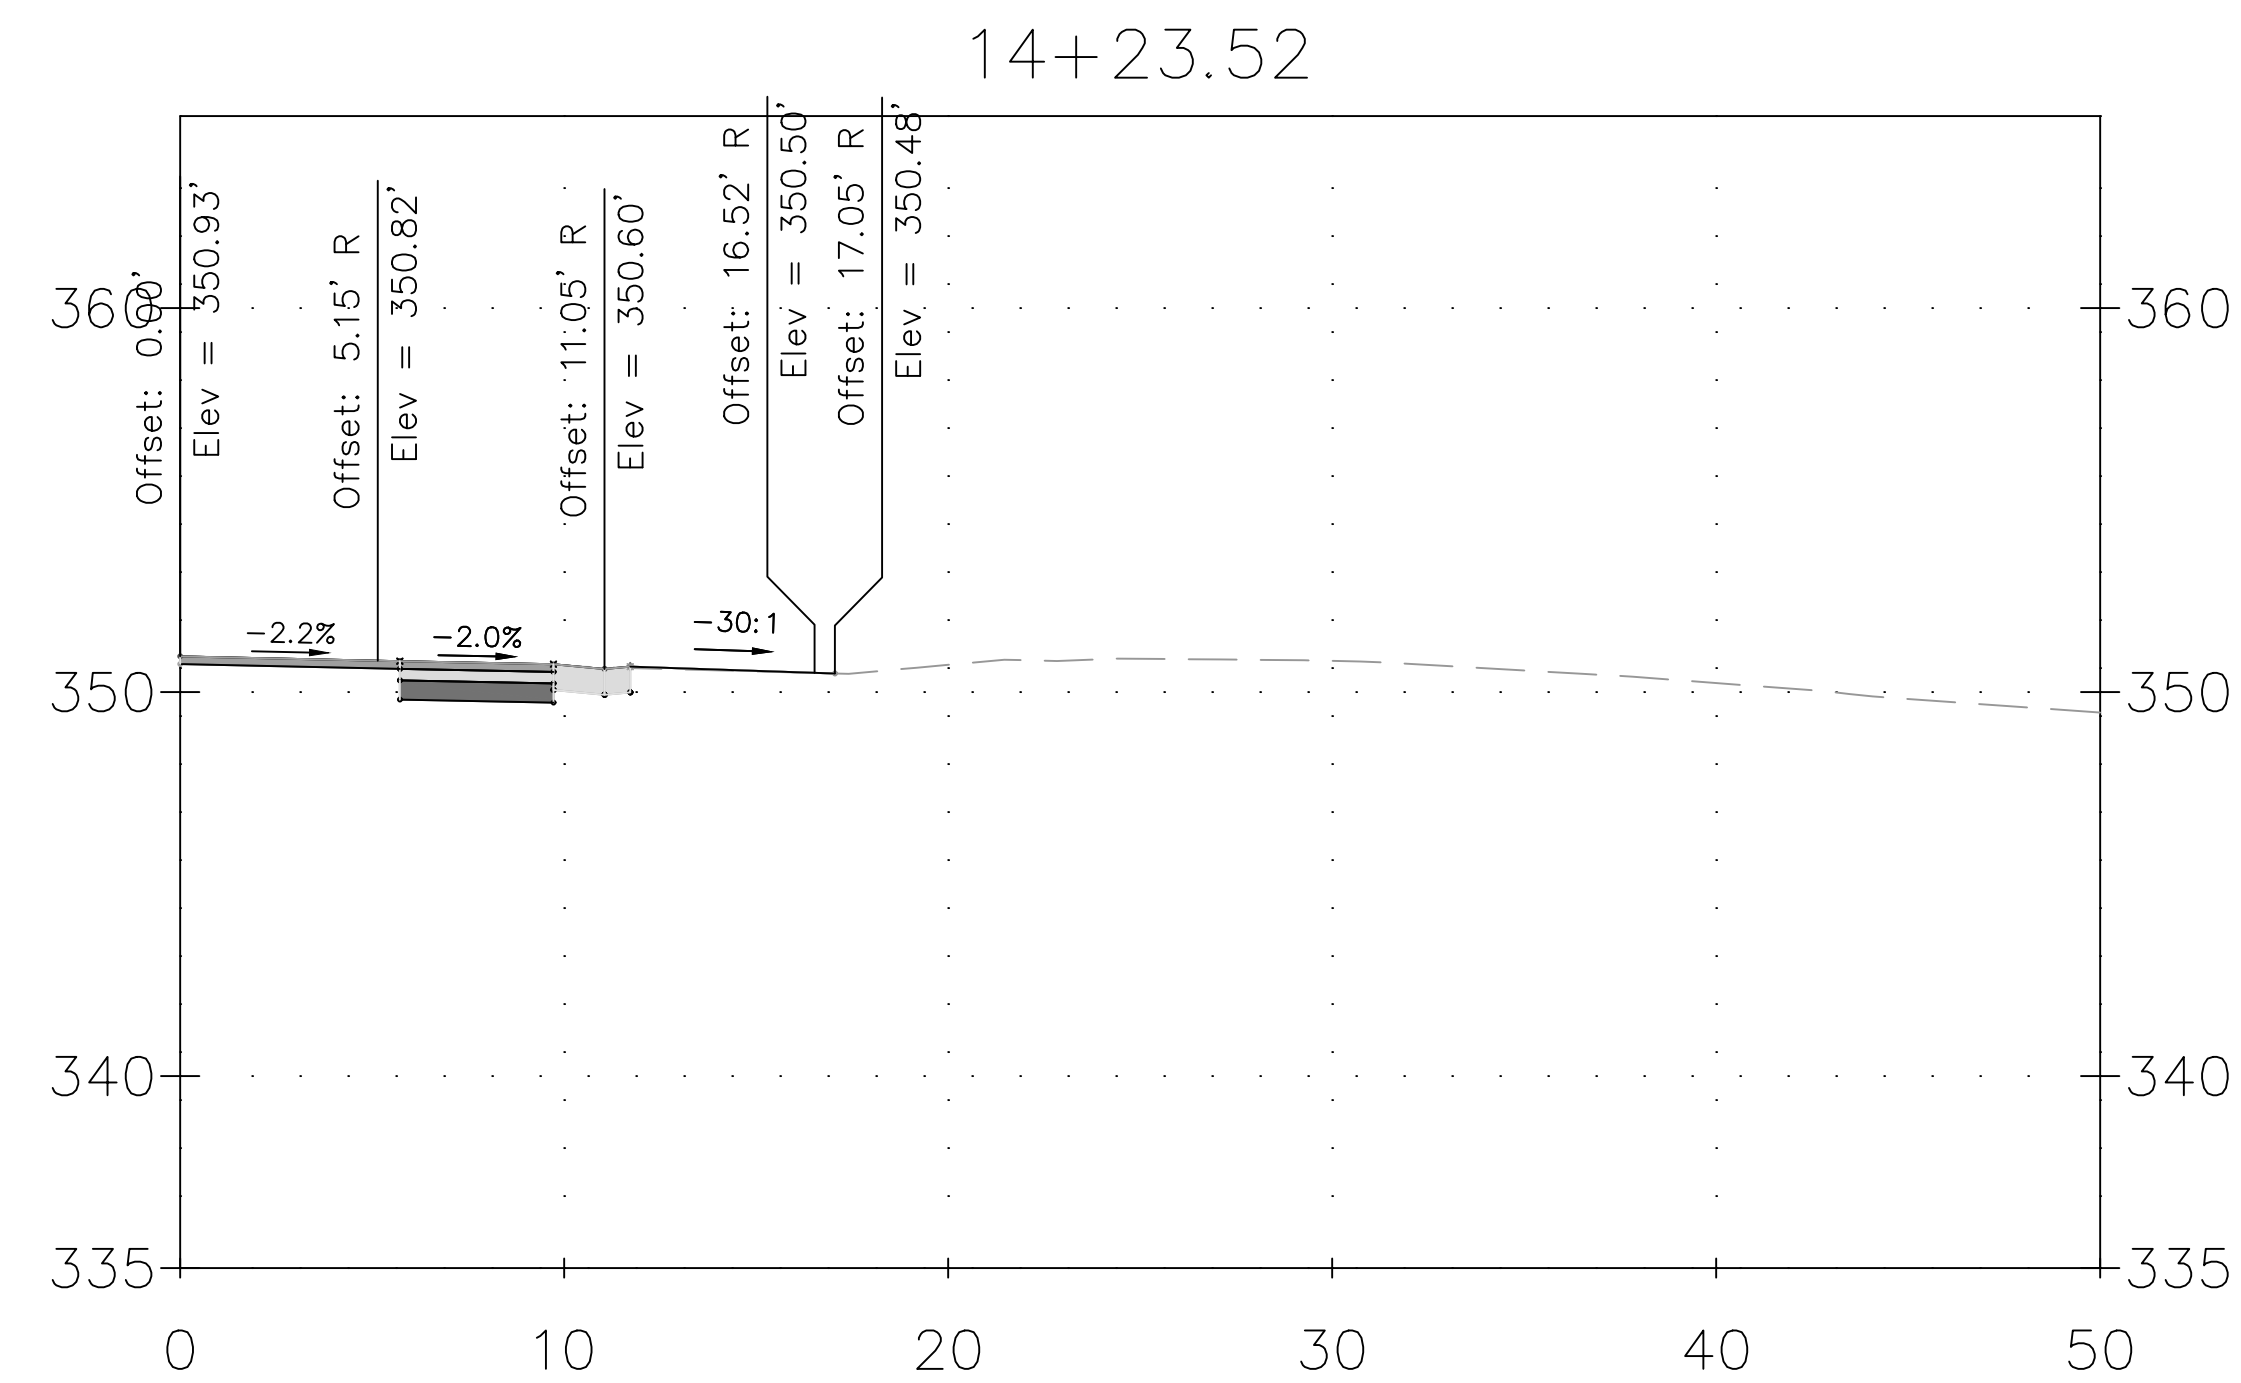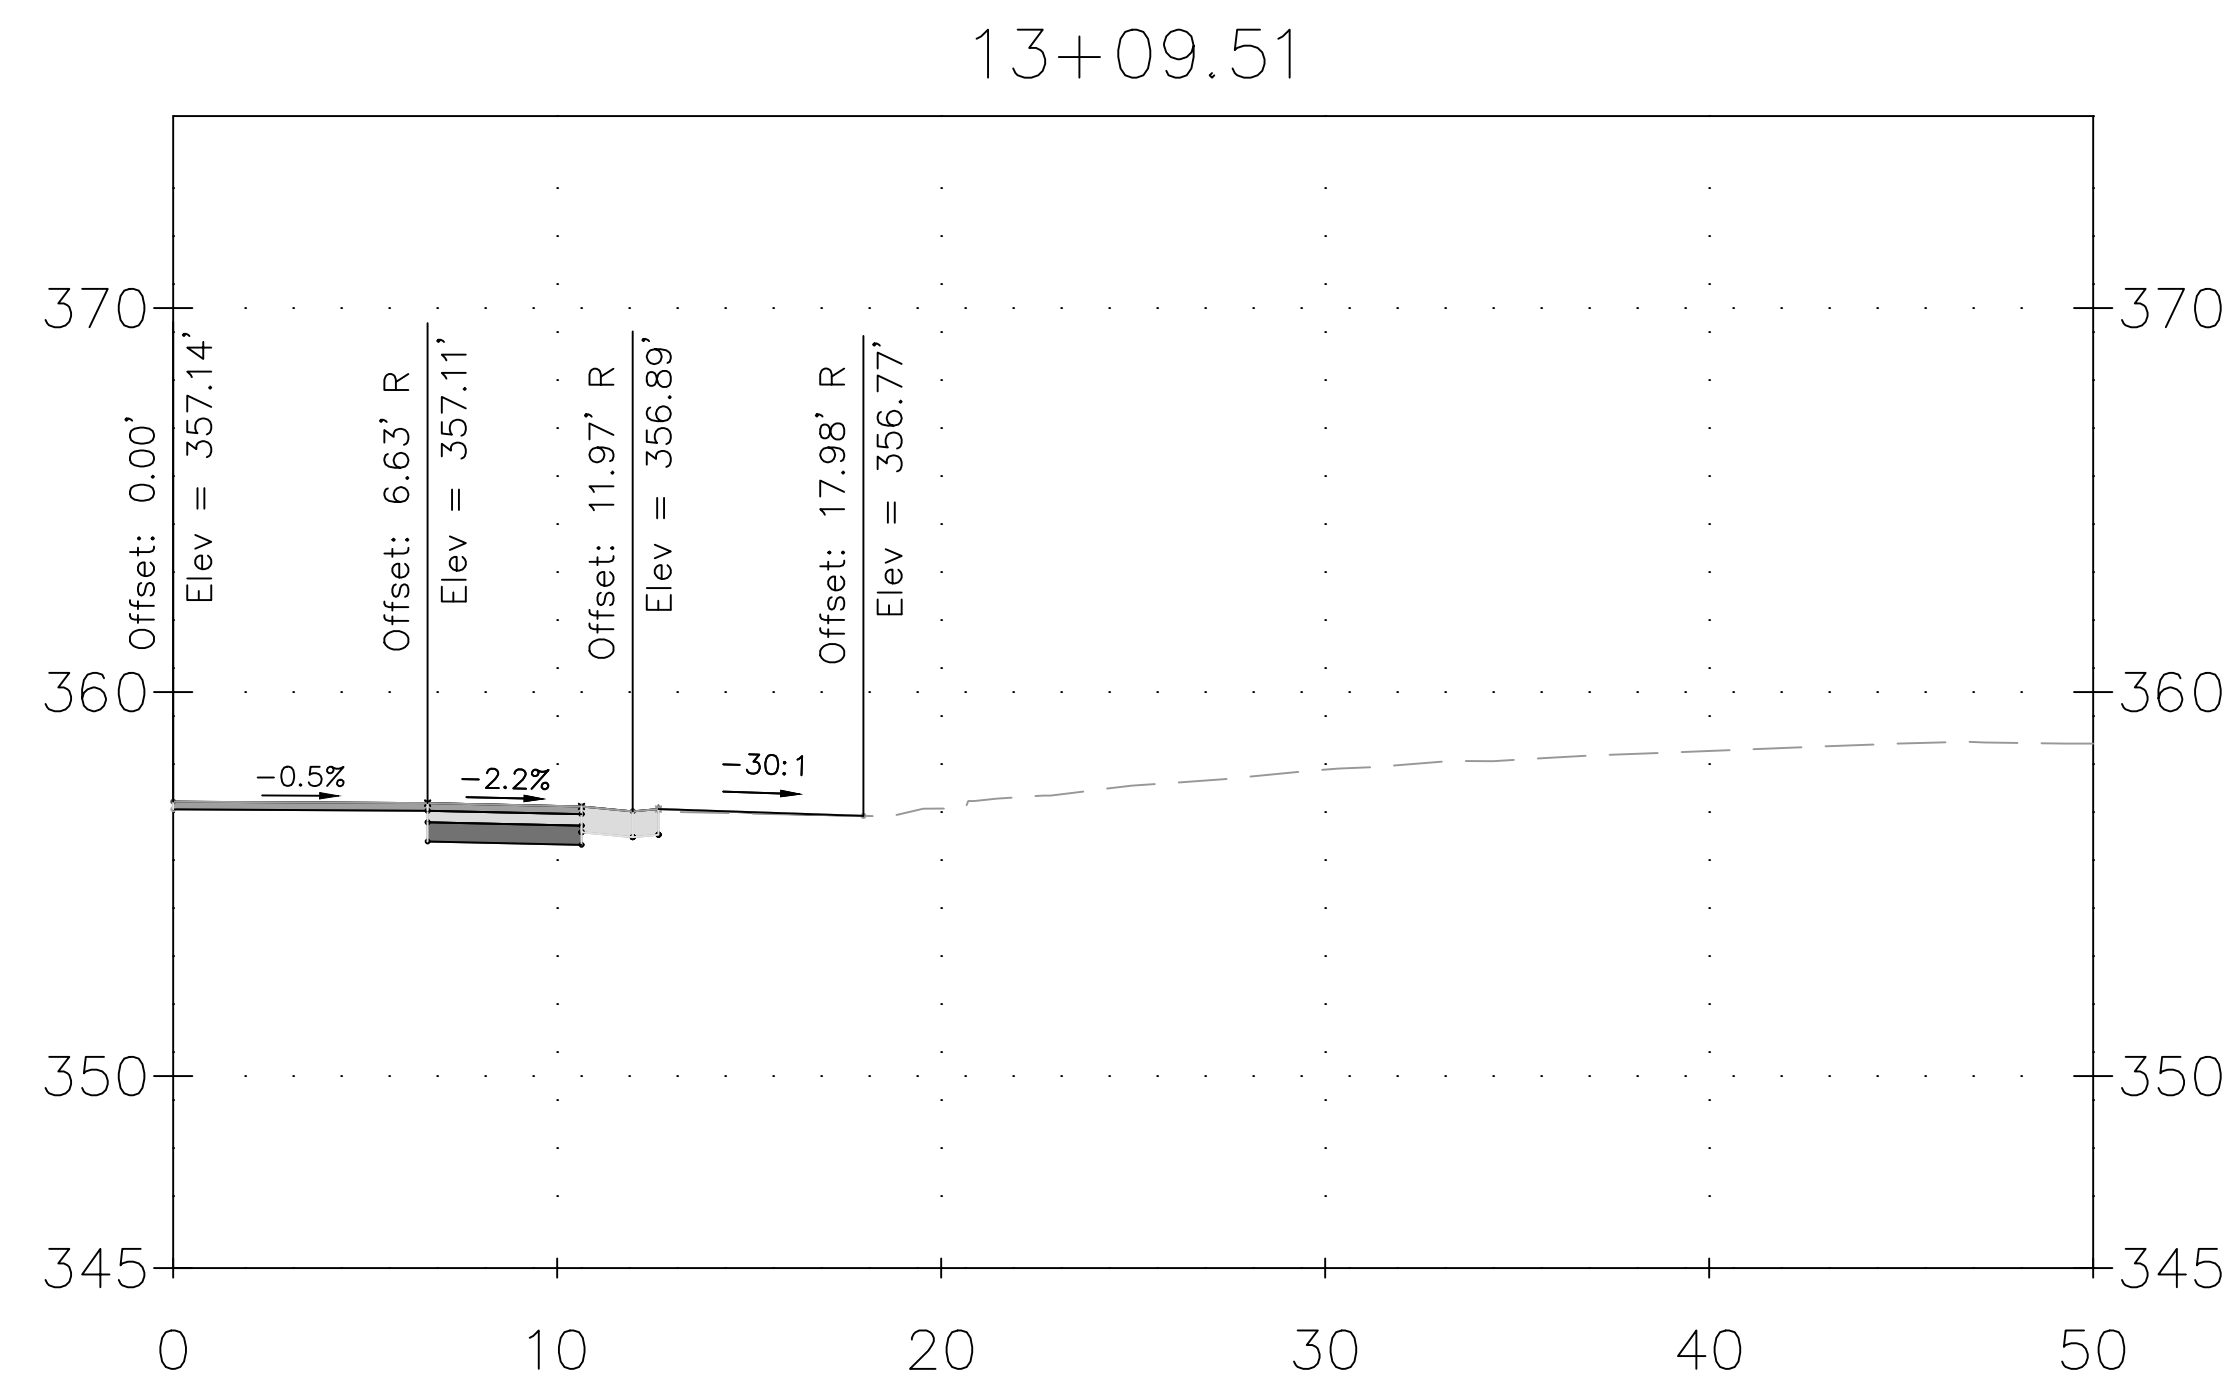

DRAFT
NOT FOR CONSTRUCTION

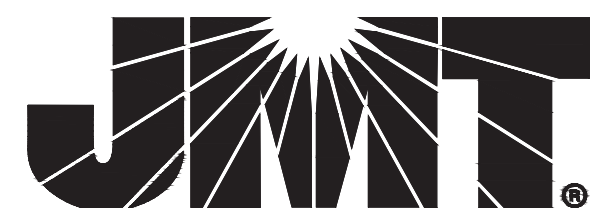

MONTGOMERY COUNTY
DEPARTMENT OF TRANSPORTATION
GAITHERSBURG, MARYLAND

RECOMMENDED FOR APPROVAL

Chief, Design Section
APPROVED

Chief, Division of Transportation Engineering

Designed by: ADH Drawn by: TRS Checked by: JJR





XS-64
DRIVEWAY CROSS SECTION
DALE DRIVE
SHARED USE PATH








SCALE: 1"=5'

DATE: DECEMBER 2023

CIP No.: 502109 SHEET 183 of 201

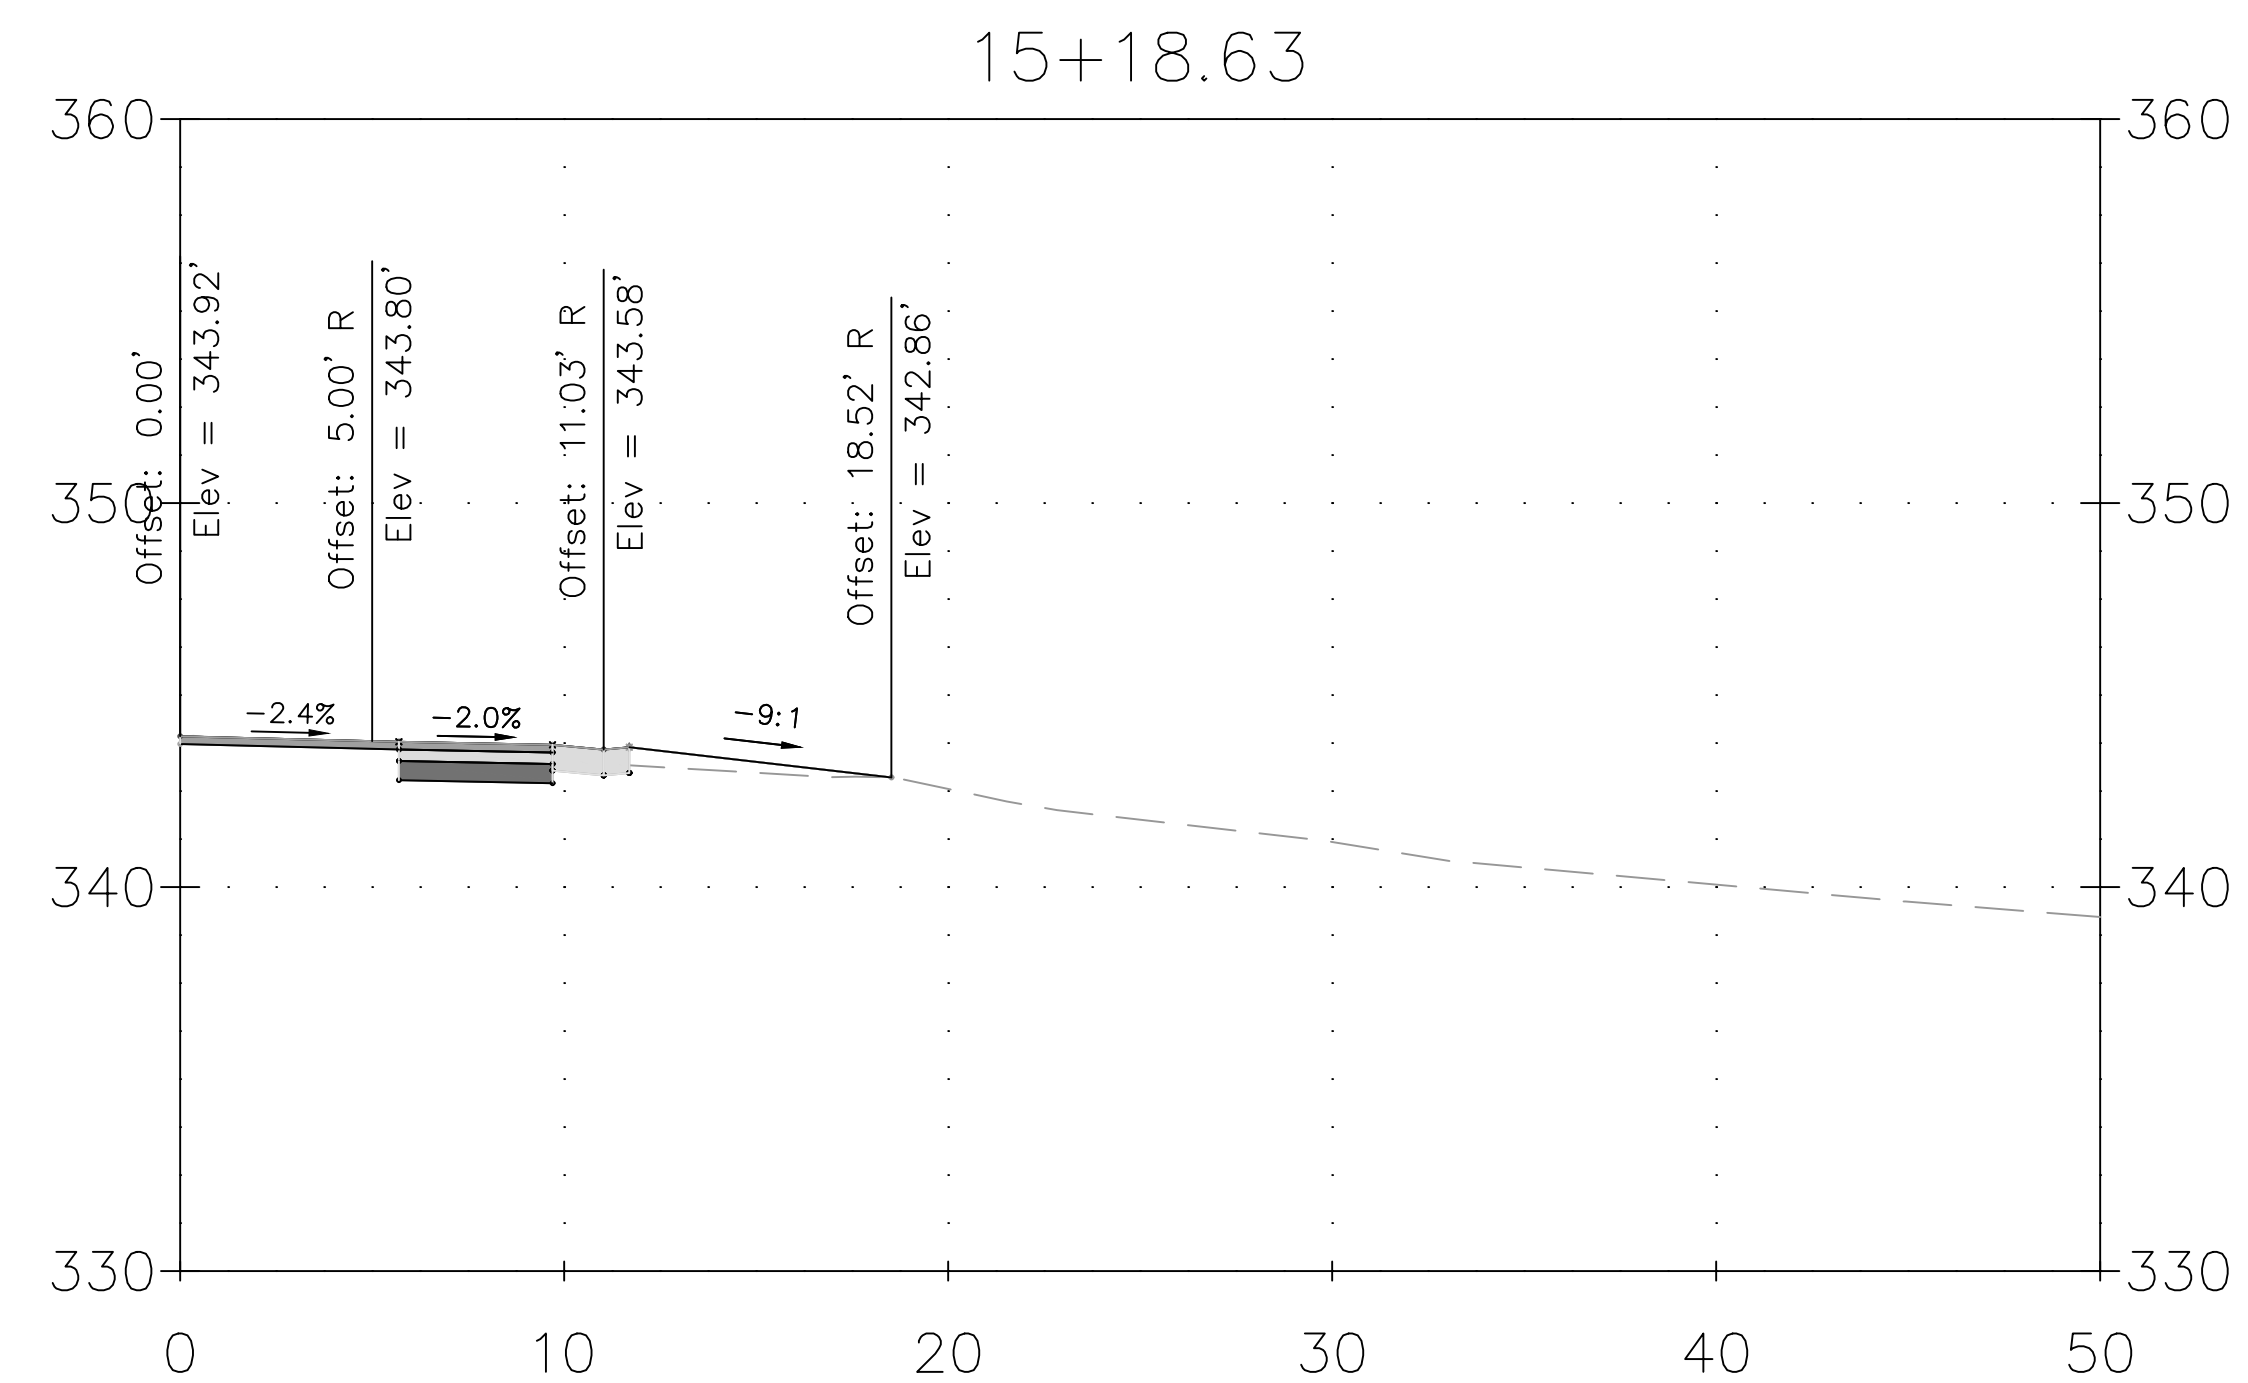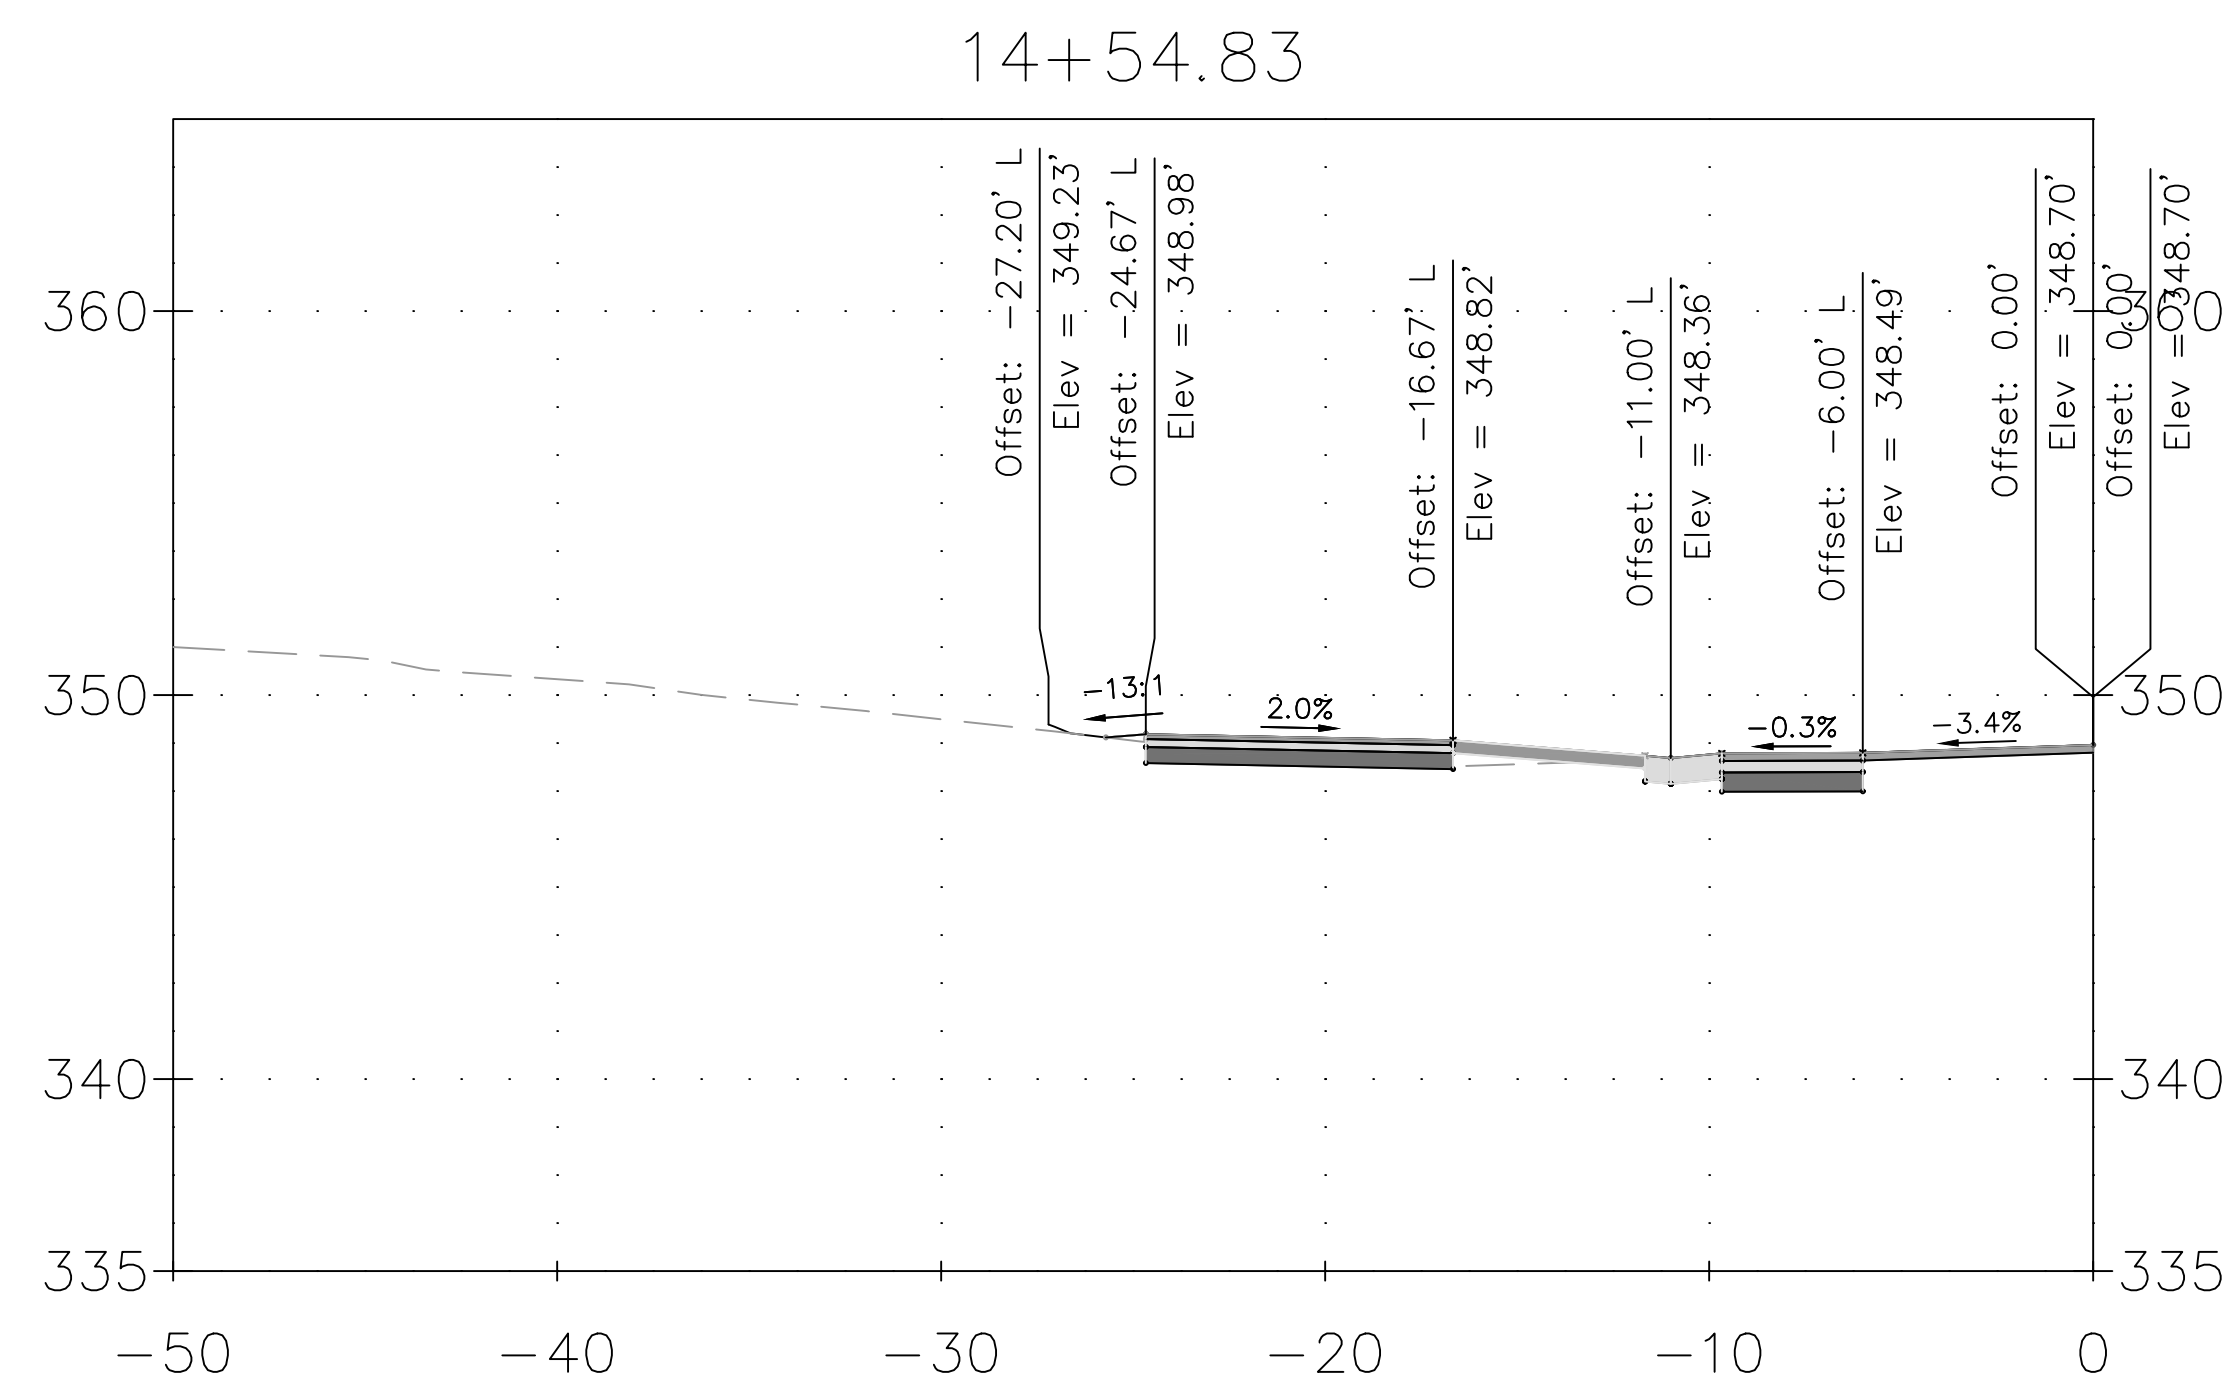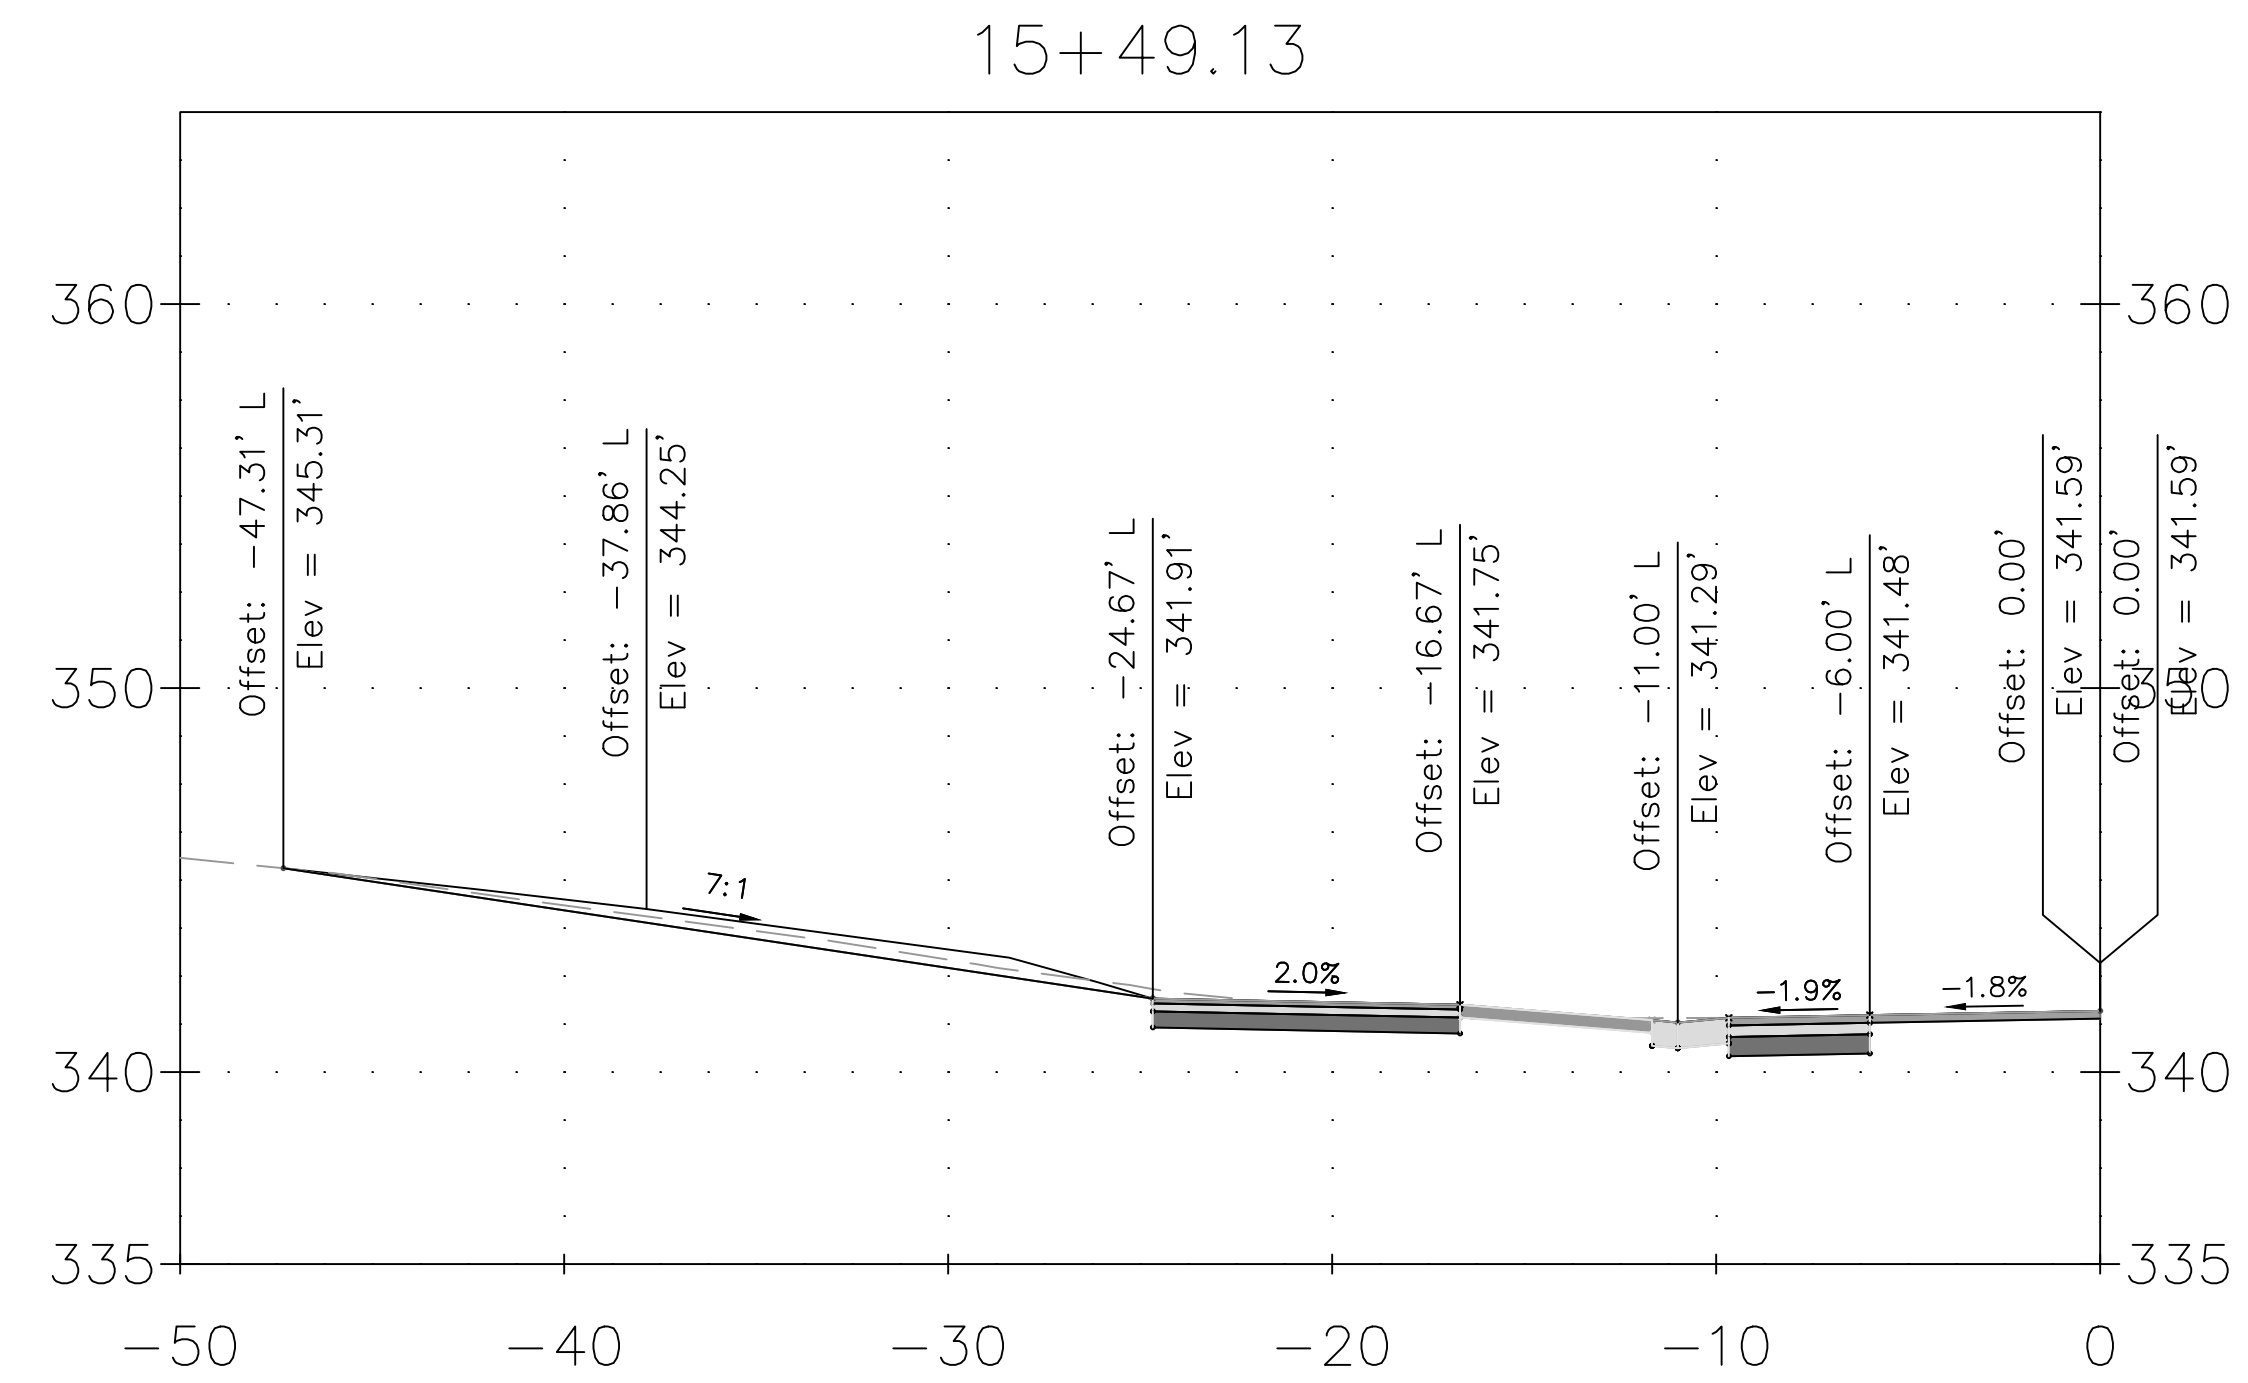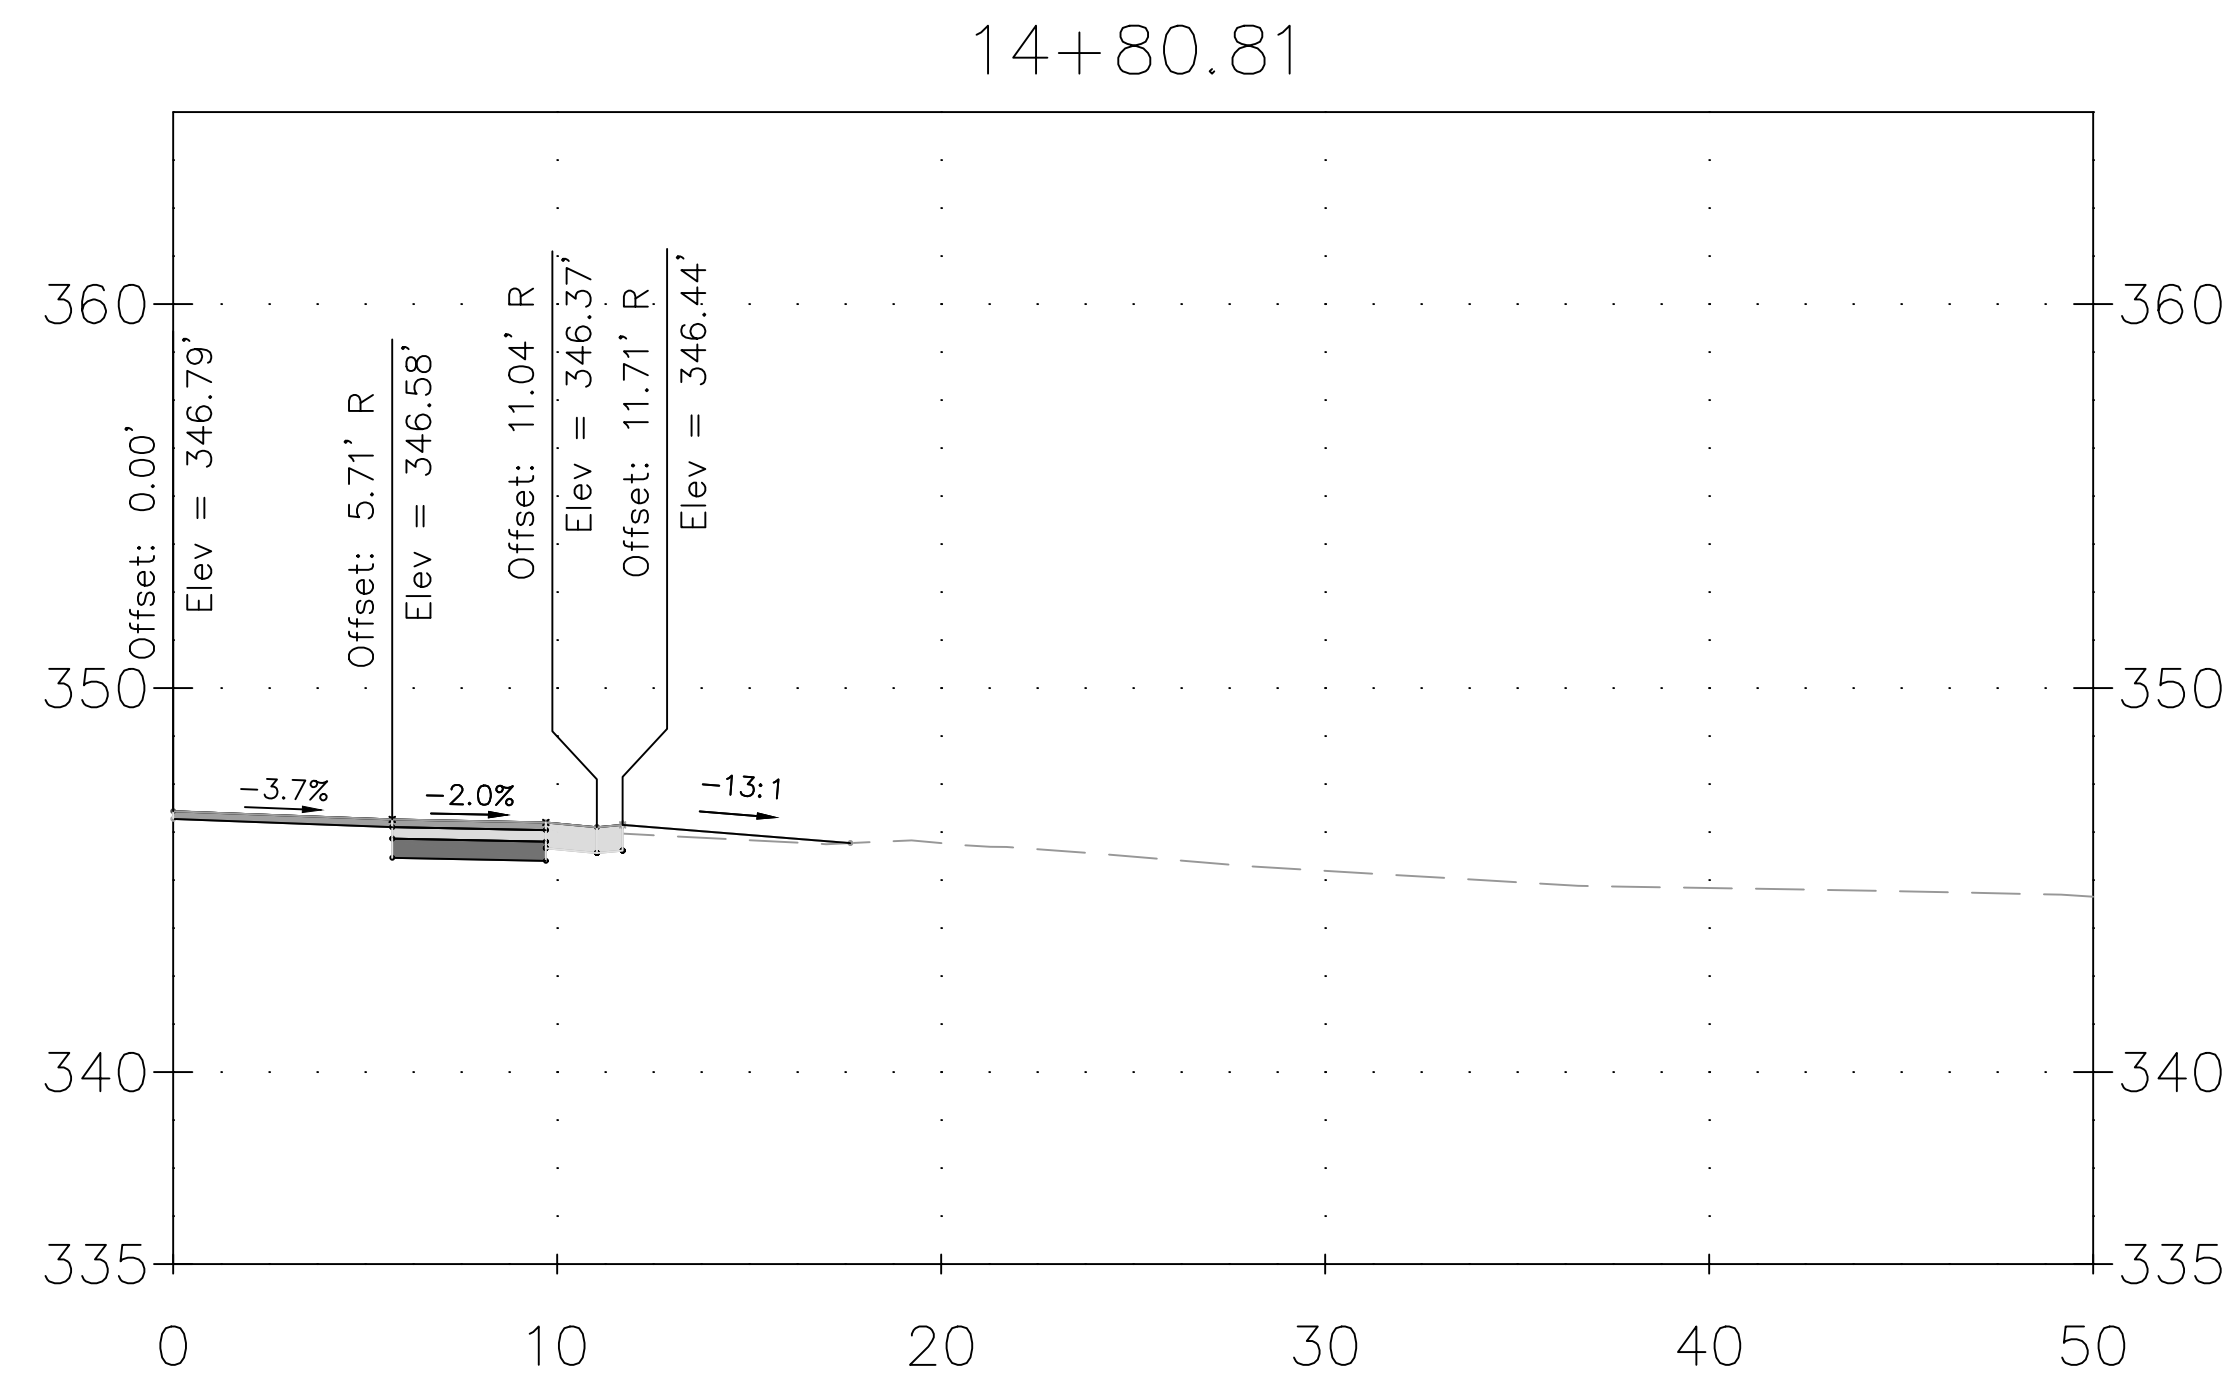

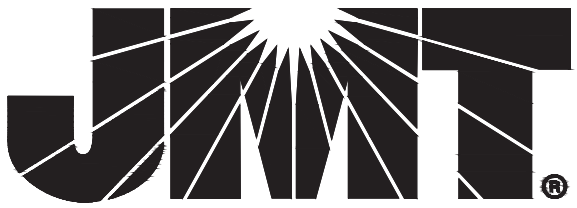DRAFT NOT FOR CONSTRUCTION					MONTGOMERY COUNTY DEPARTMENT OF TRANSPORTATION GAITHERSBURG, MARYLAND		XS-65 DRIVEWAY CROSS SECTION DALE DRIVE SHARED USE PATH
					RECOMMENDED FOR APPROVAL		
					Chief, Design Section APPROVED _____ Date _____		
					Chief, Division of Transportation Engineering APPROVED _____ Date _____		
				Designed by: <u>ADH</u> Drawn by: <u>TRS</u> Checked by: <u>JJR</u>		SCALE: 1"=5' 0 5' 10'	
NO. REVISION DATE BY				CIP No. : 502109 SHEET 184 of 201		DATE: DECEMBER 2023	

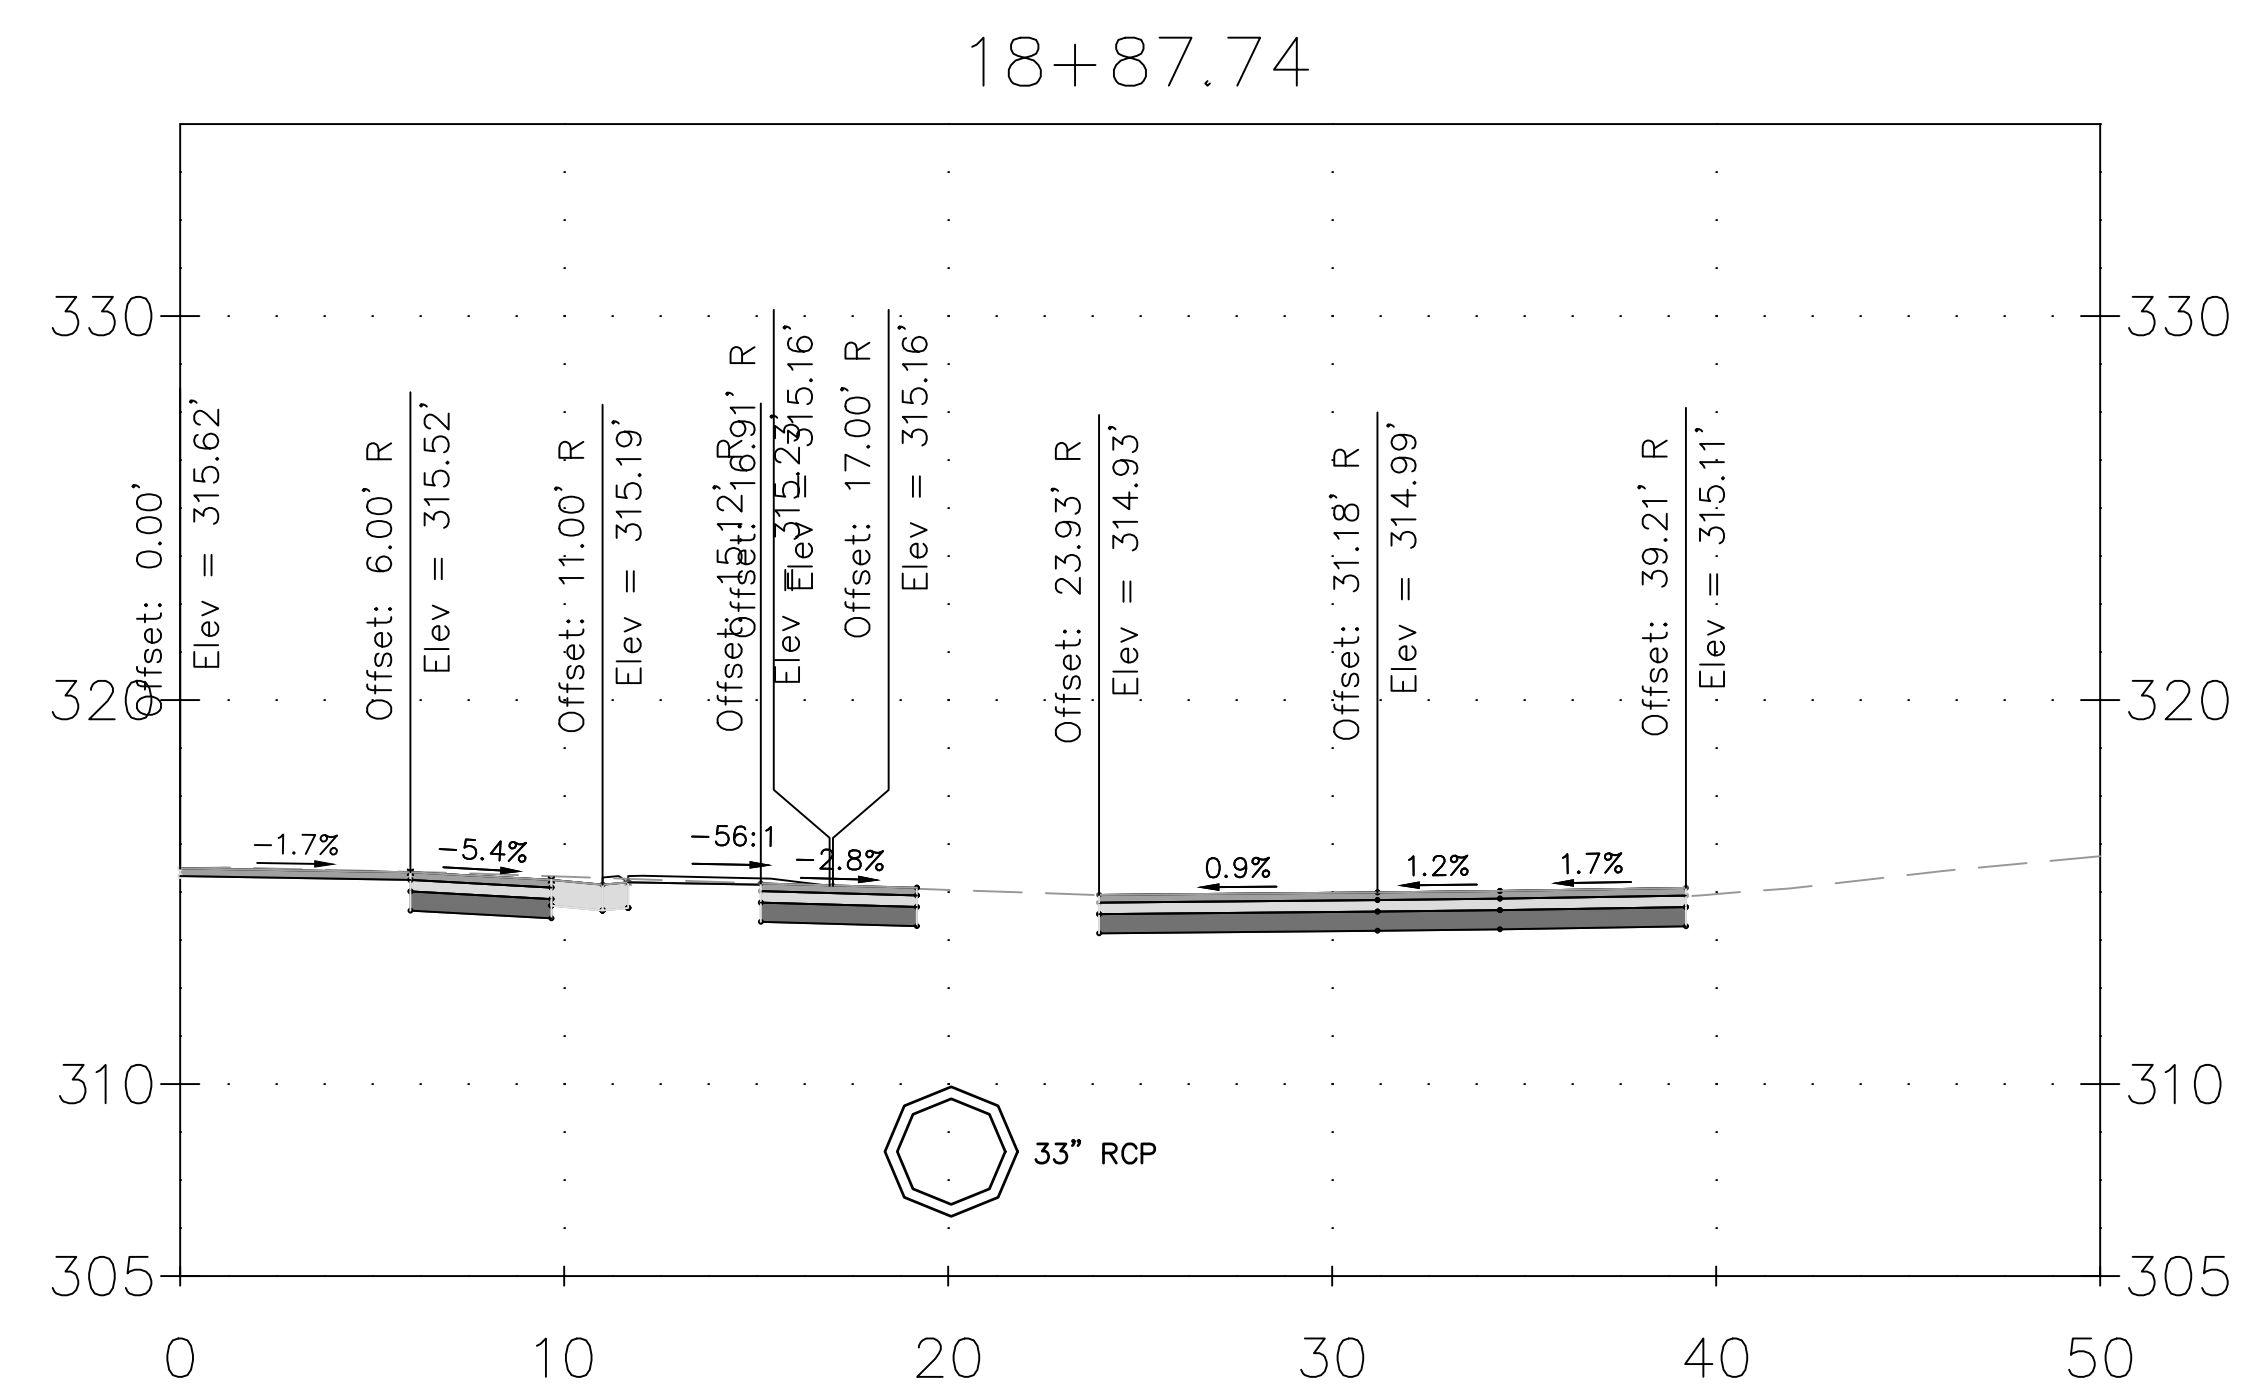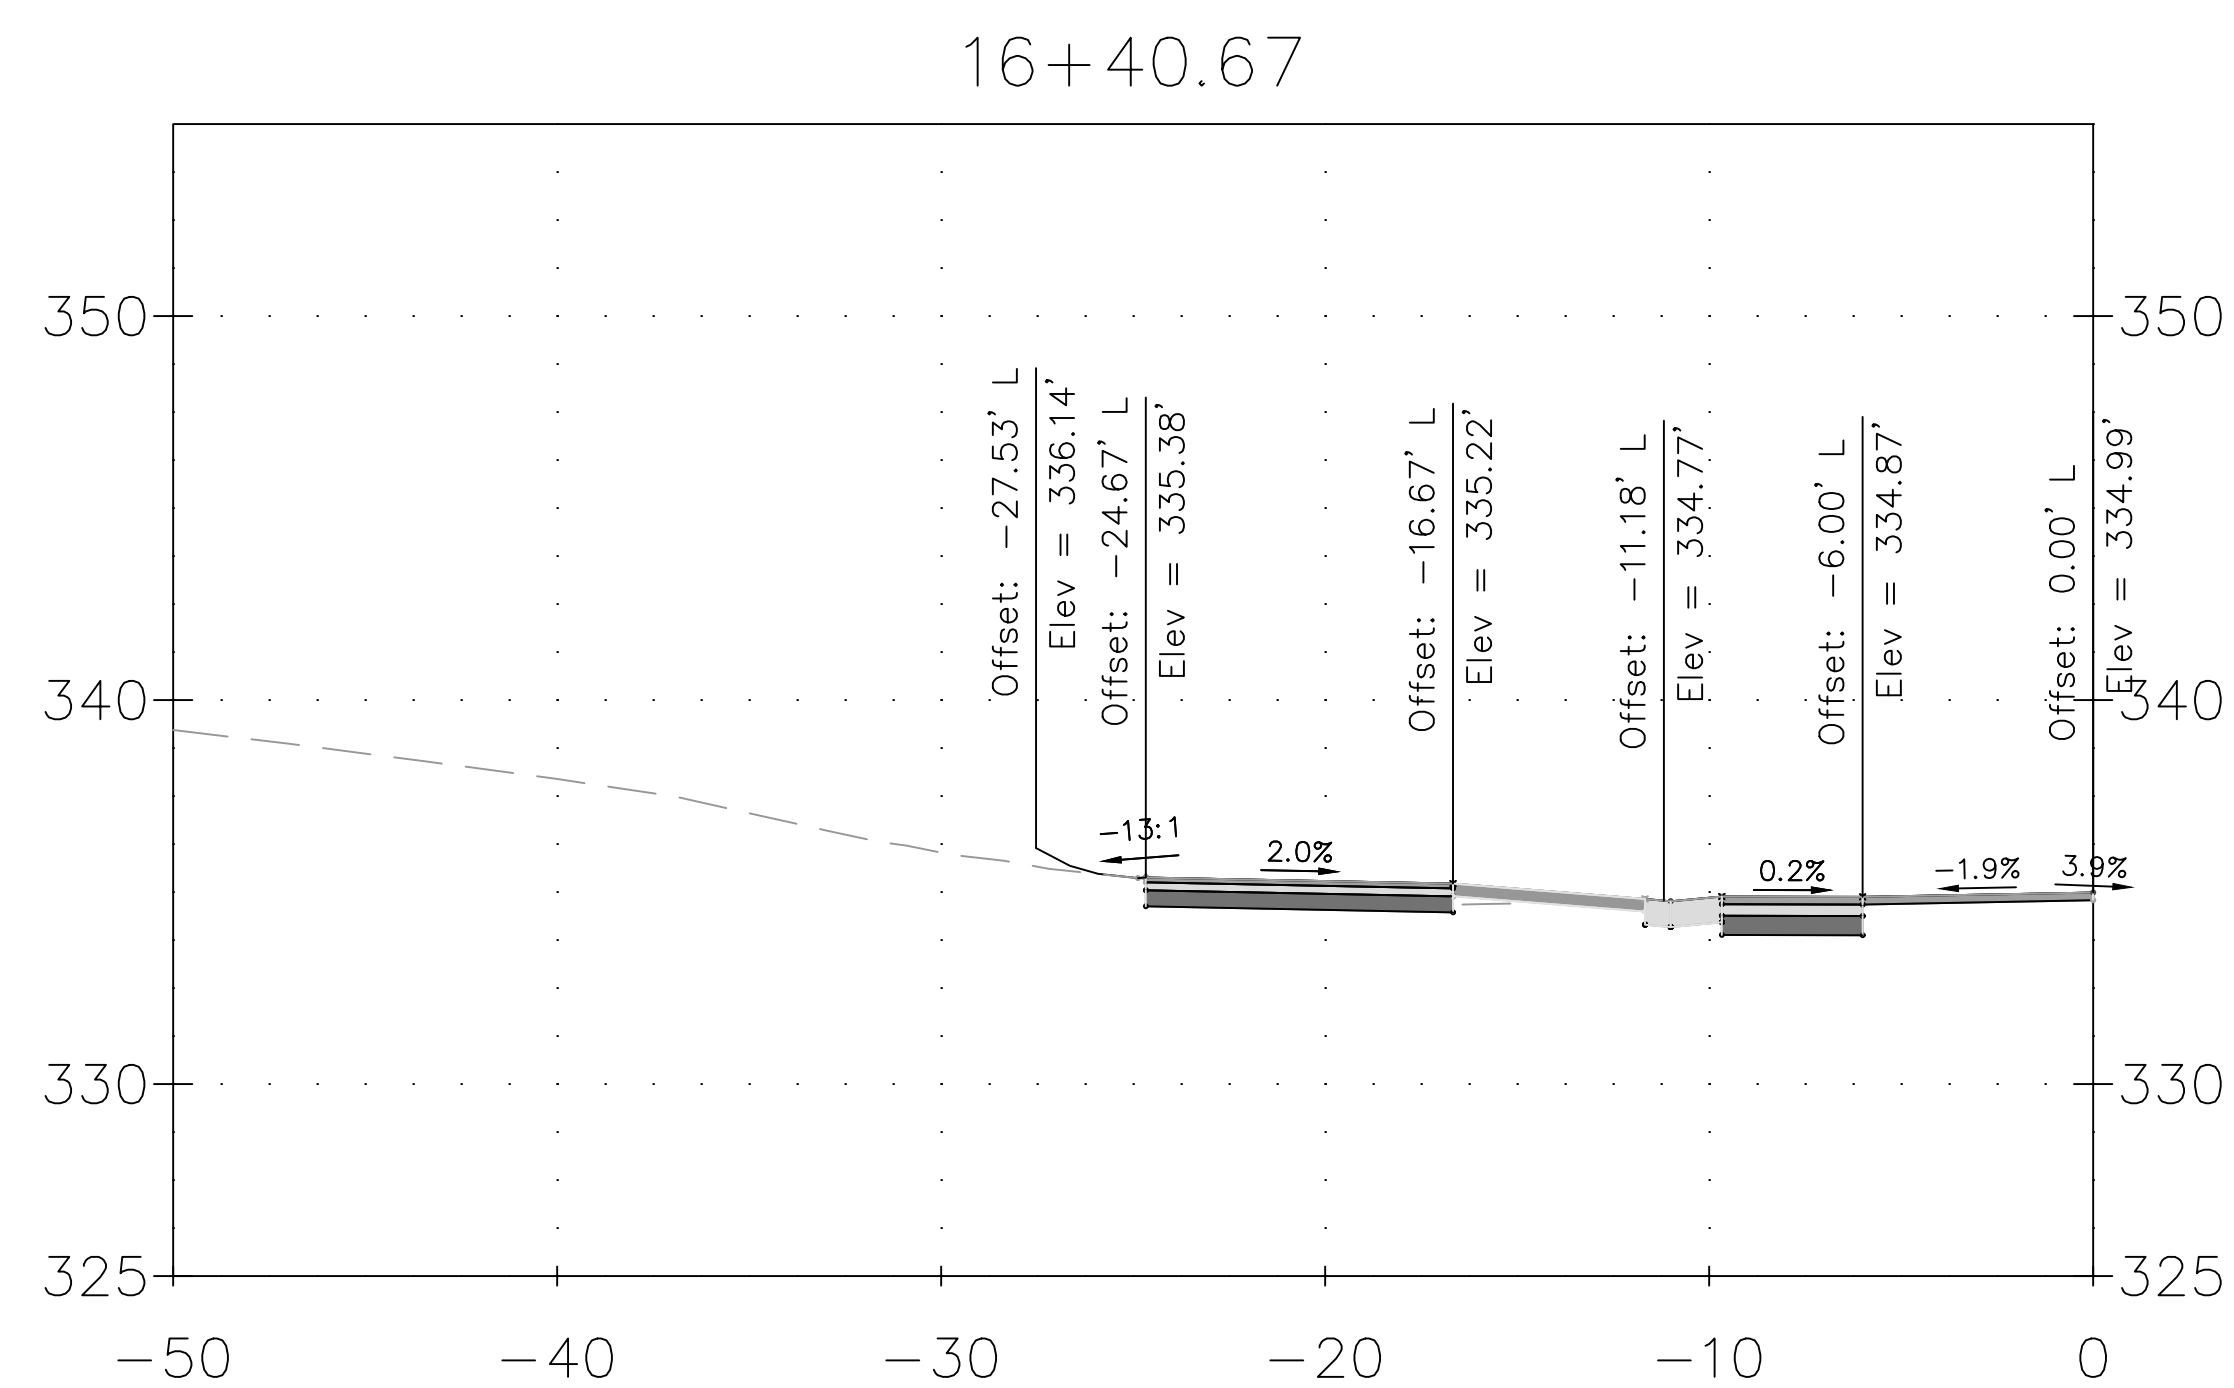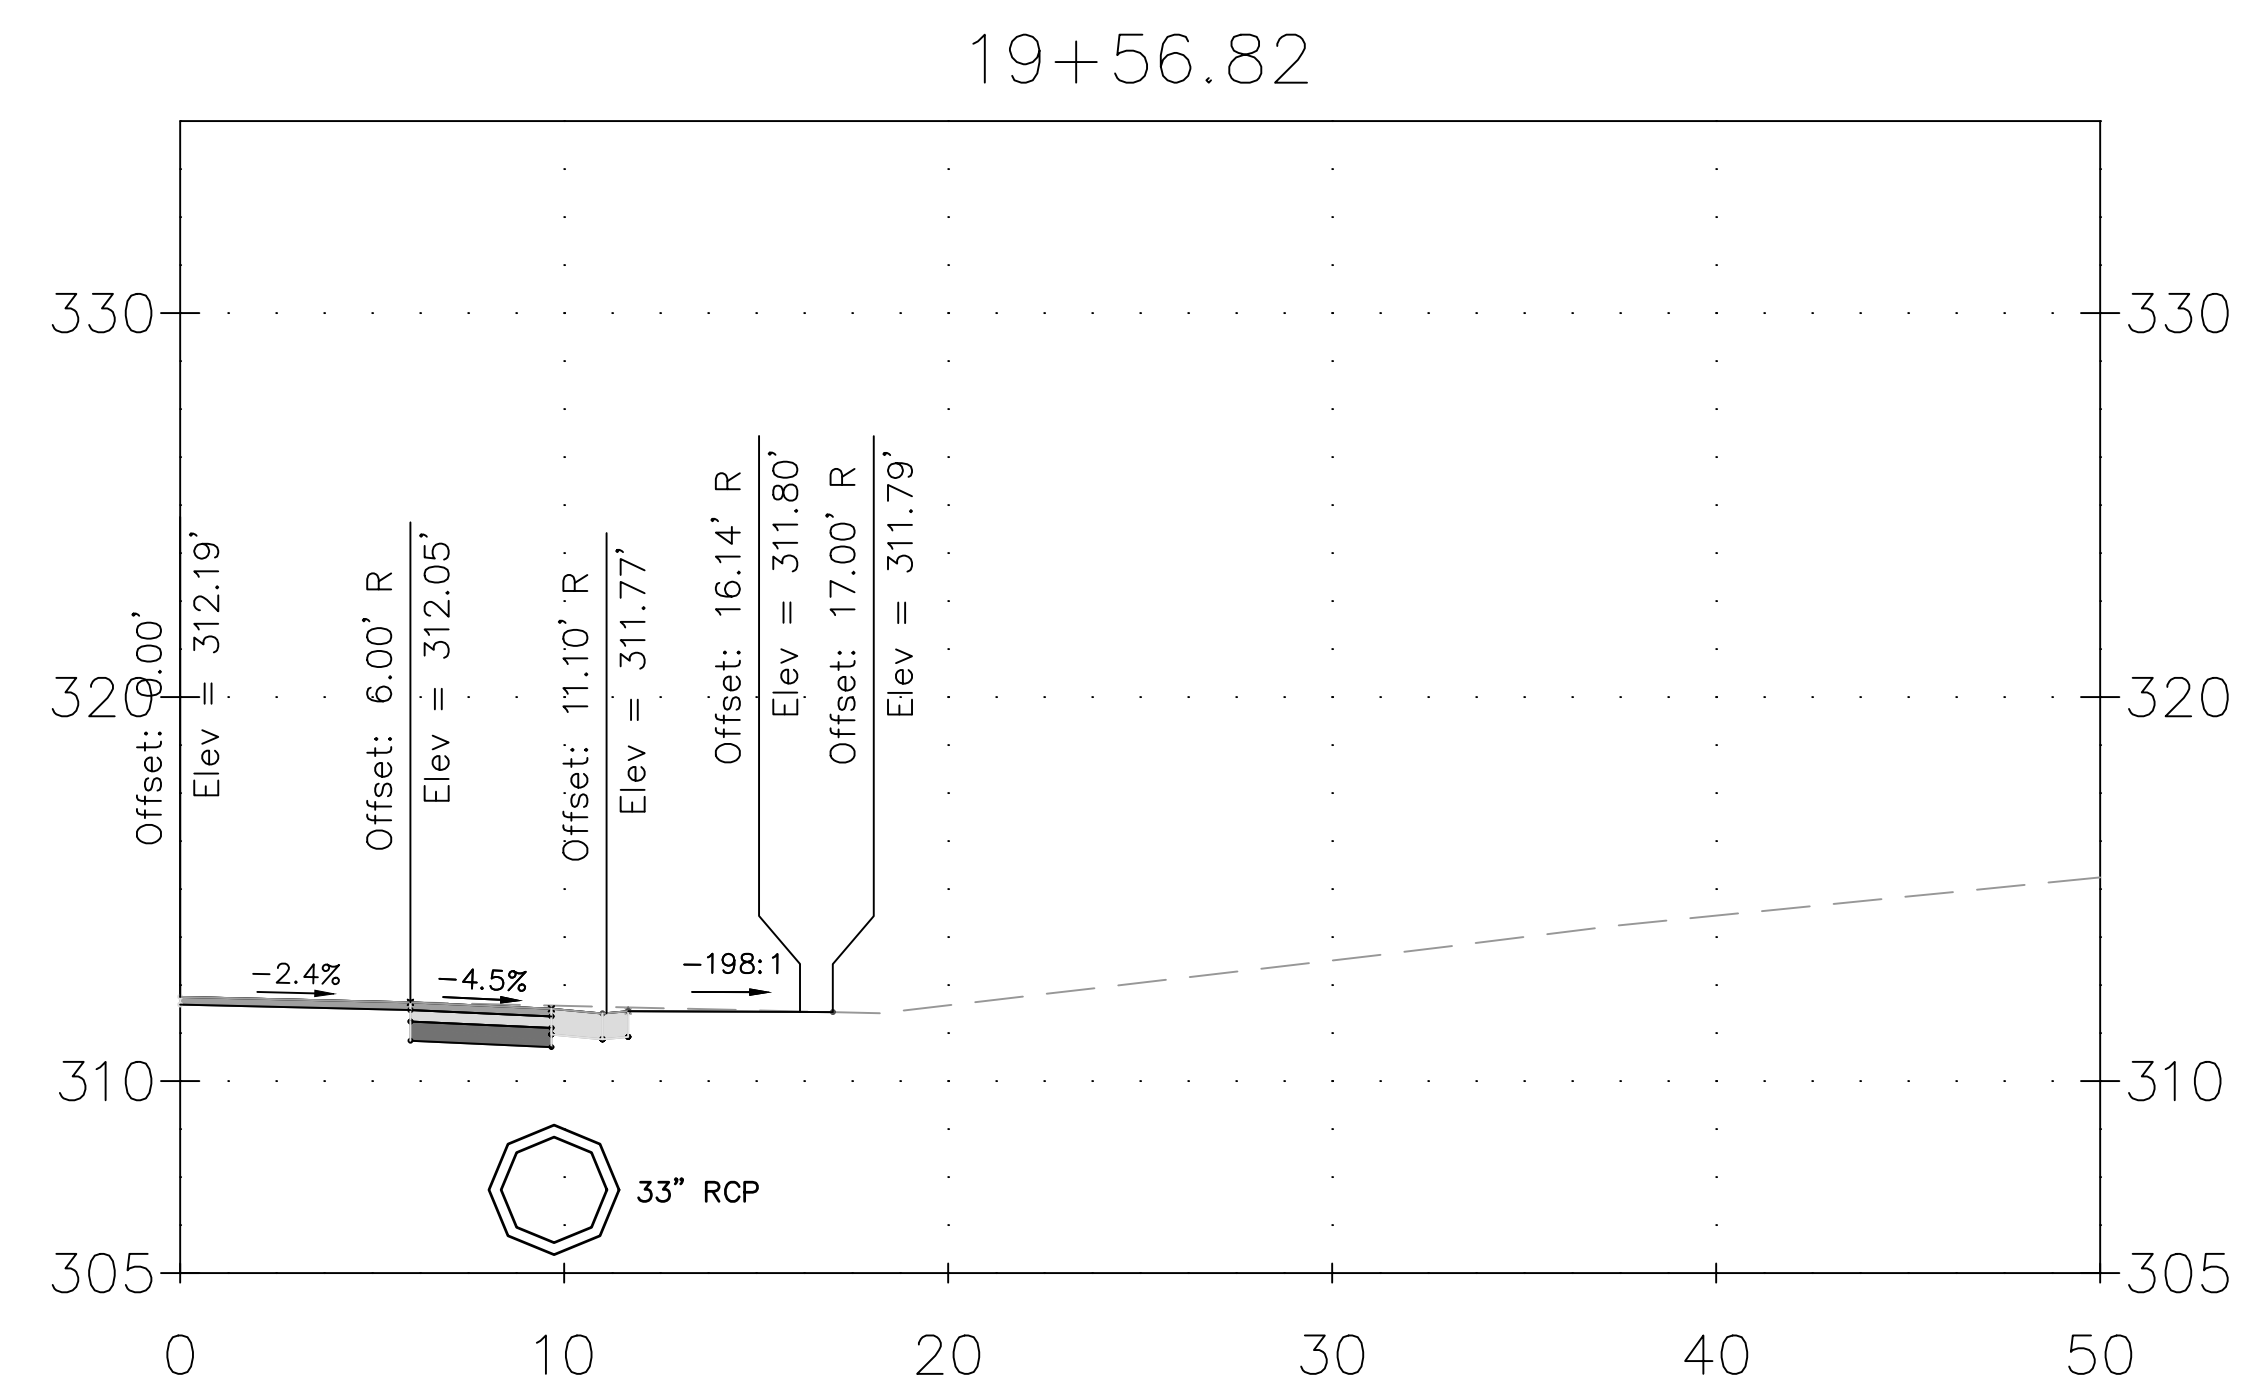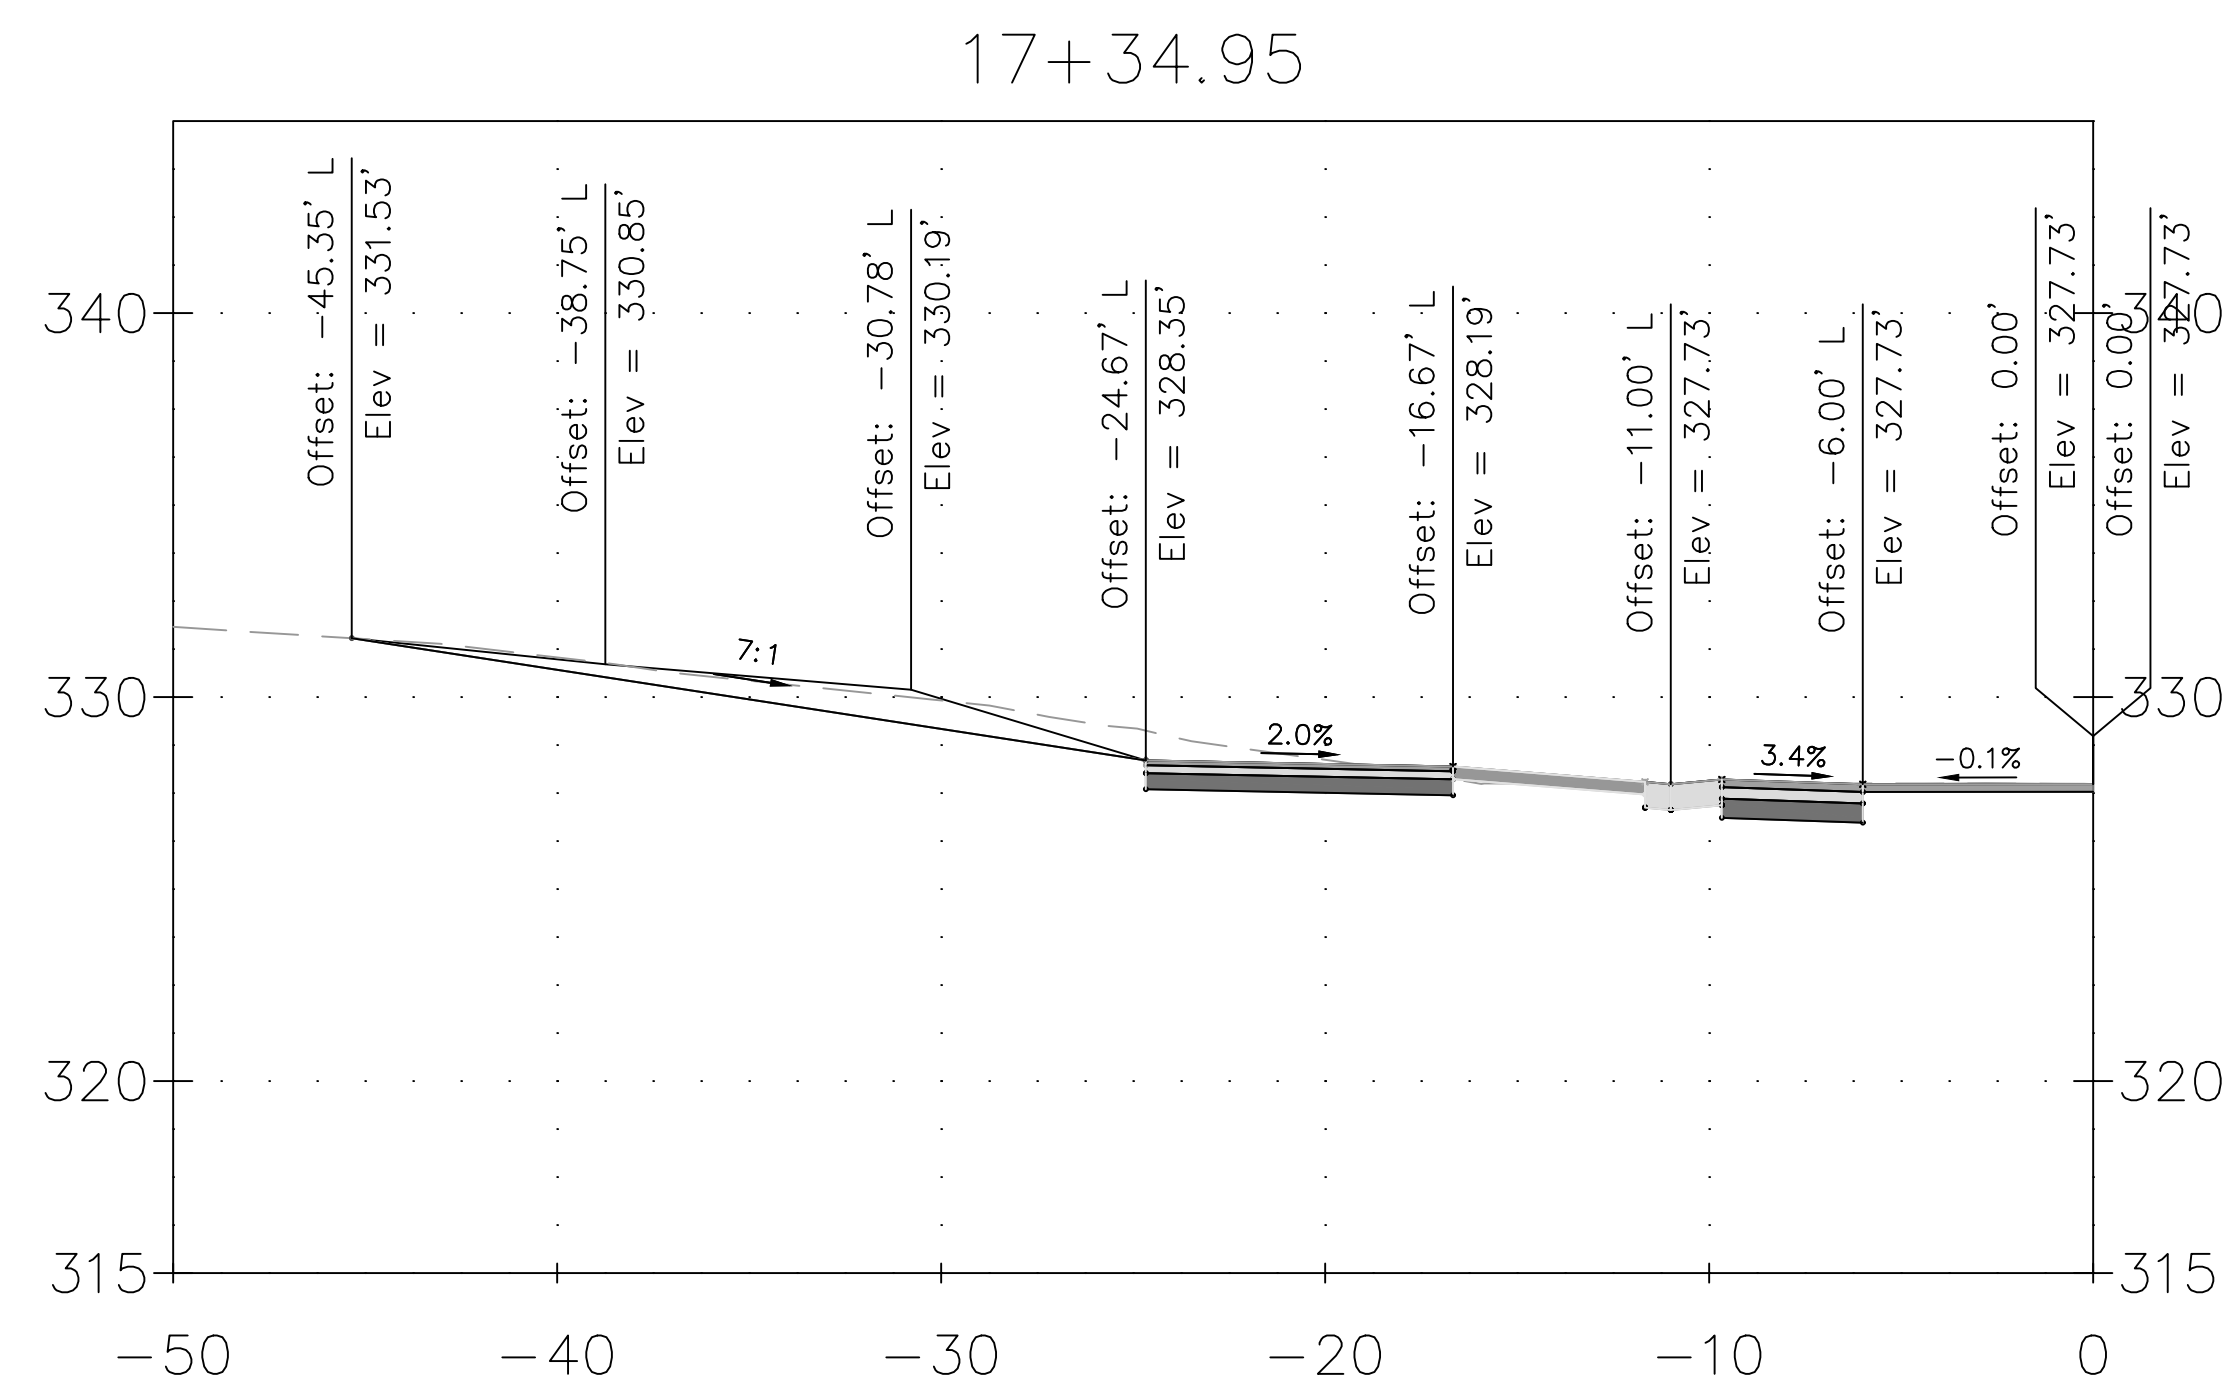

DRAFT
NOT FOR CONSTRUCTION



MONTGOMERY COUNTY
DEPARTMENT OF TRANSPORTATION
GAITHERSBURG, MARYLAND

RECOMMENDED FOR APPROVAL

Chief, Design Section	Date
-----------------------	------

Date _____


APPROVED

Chief, Division of Transportation Engineering

Date _____





Designed by:	ADH	Drawn by:	TRS	Checked by:	JJR
--------------	-----	-----------	-----	-------------	-----

XS-66
DRIVEWAY CROSS SECTION




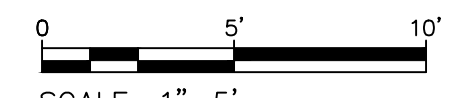
DALE DRIVE
SHARED USE PATH

DATE: DECEMBER 2023





CIP No. : 502109 SHEET 185 of 201

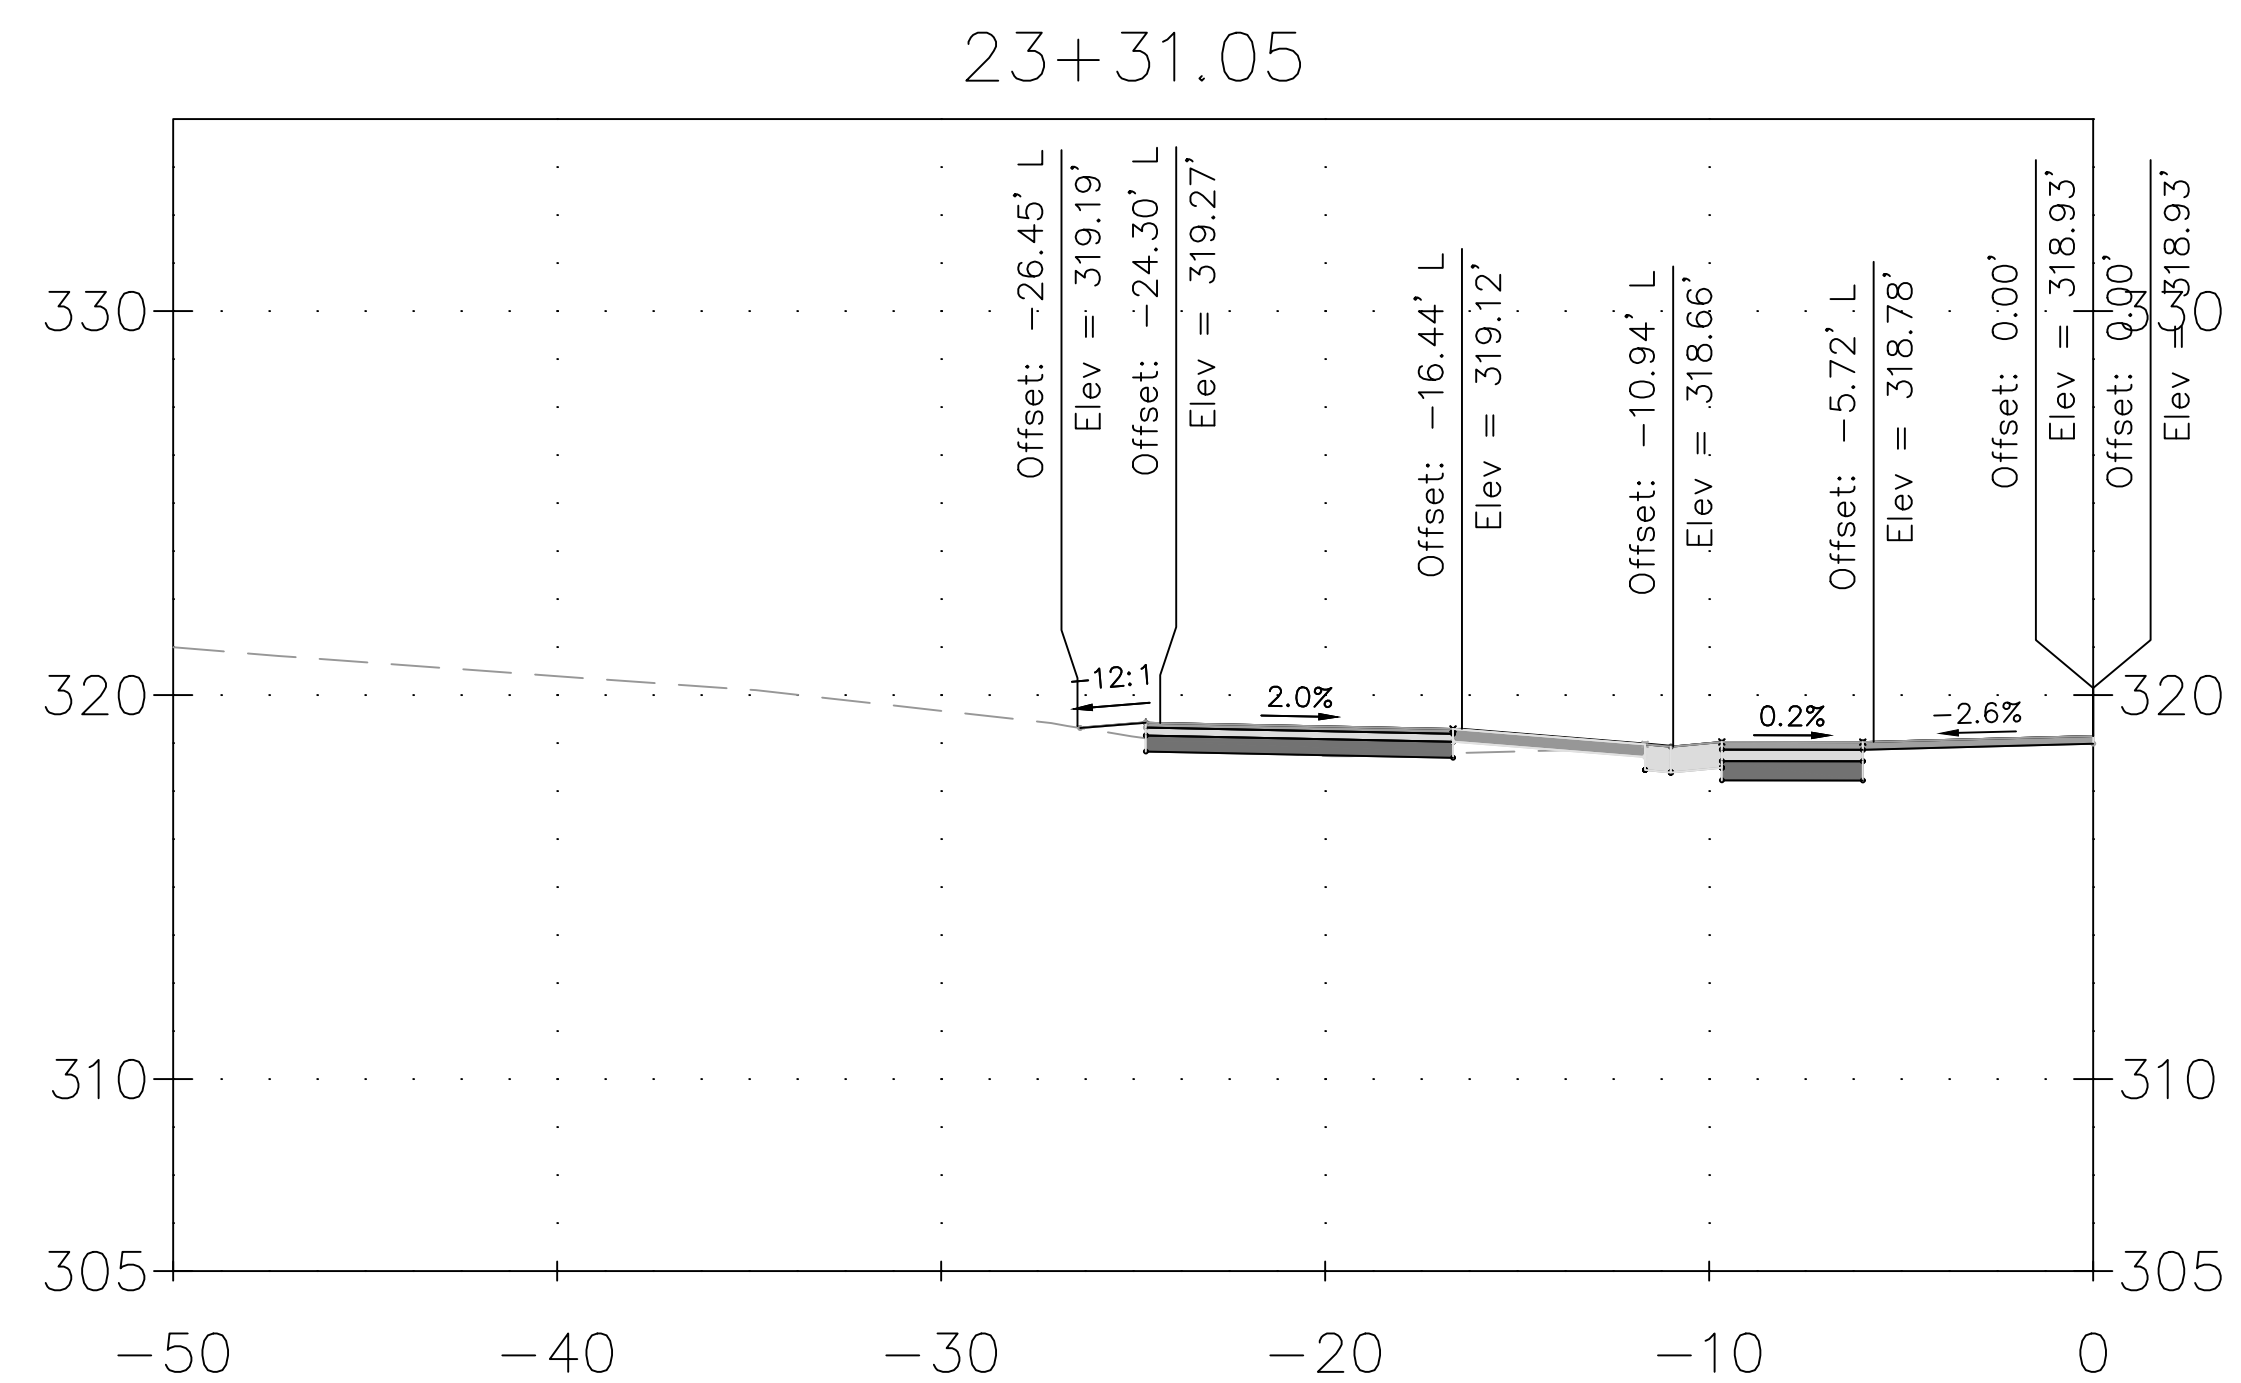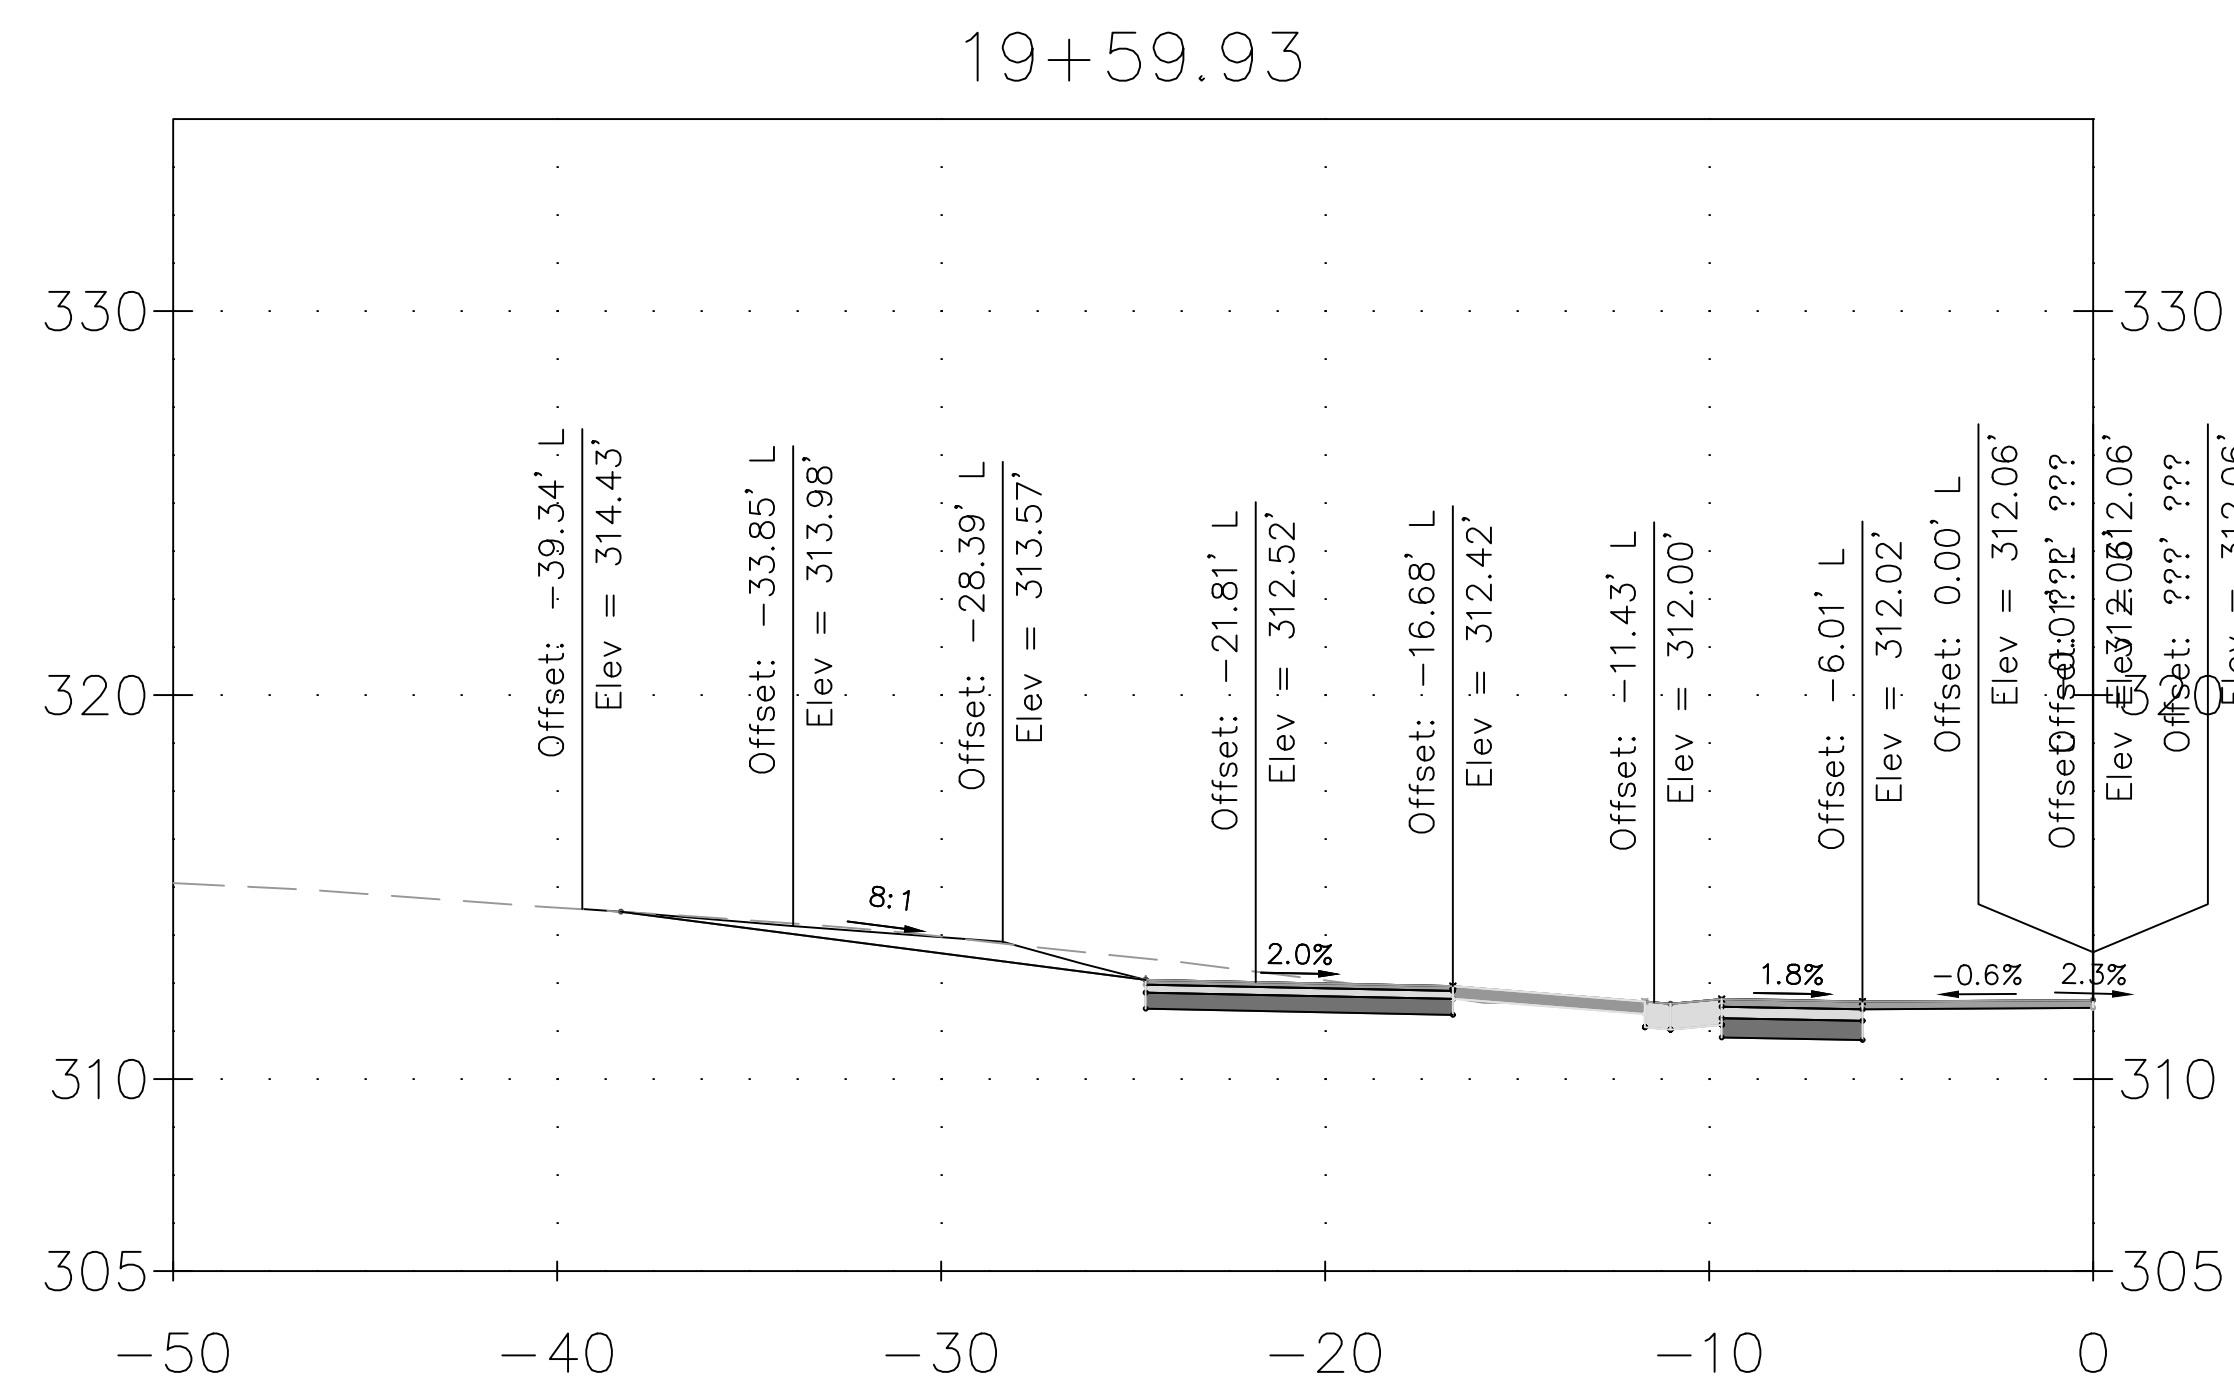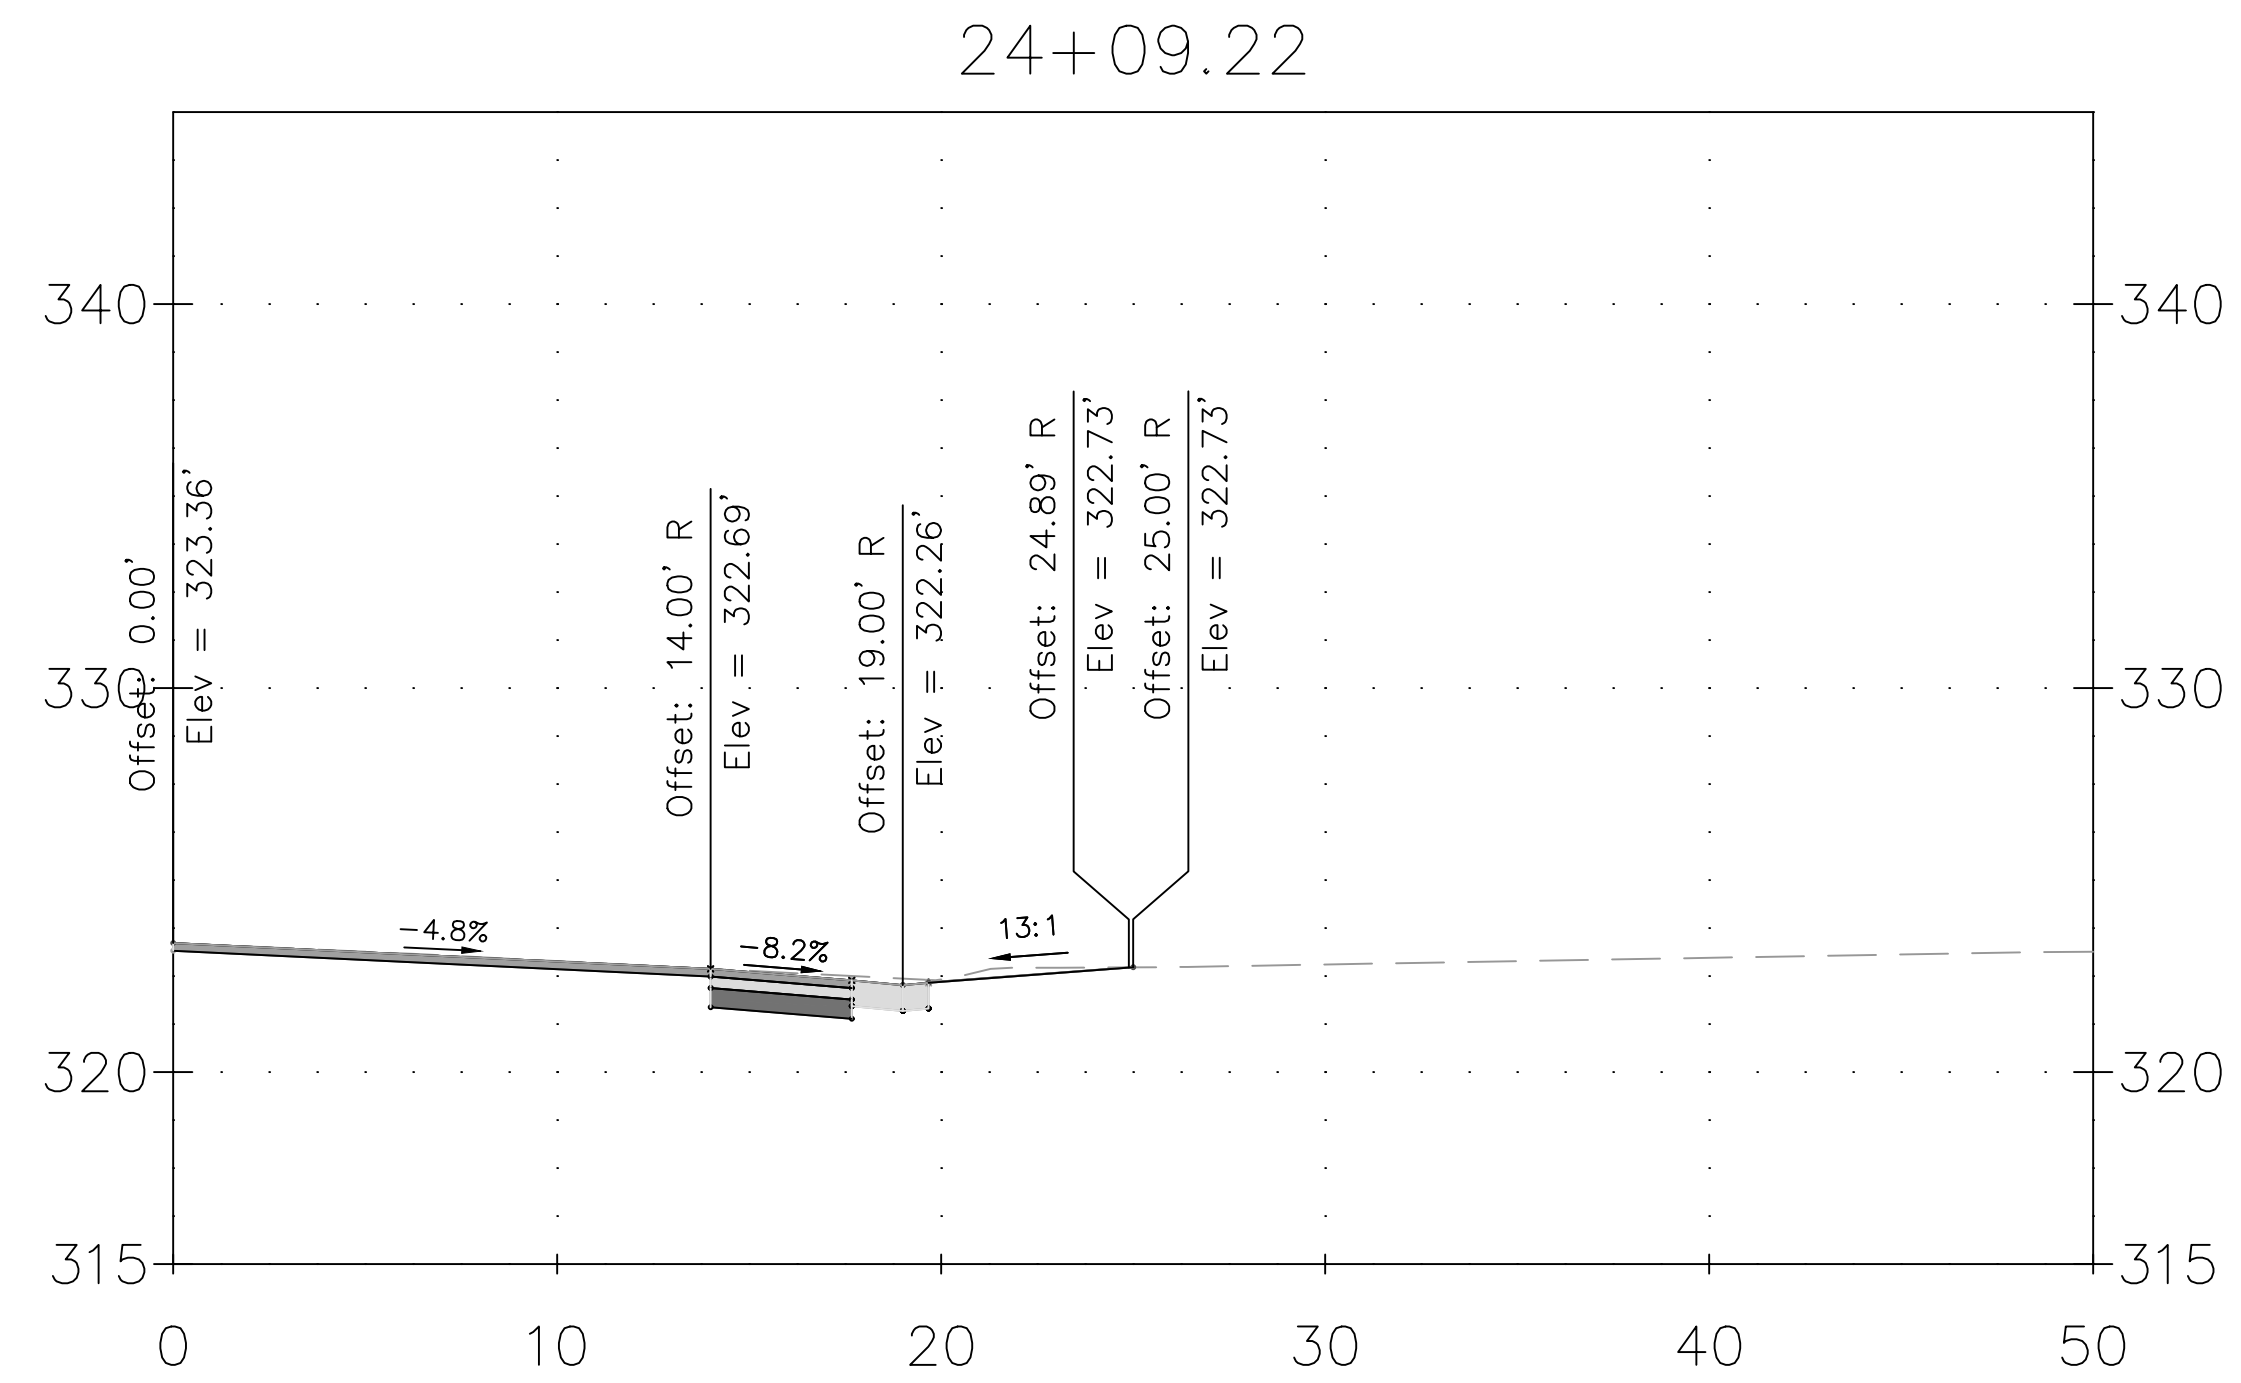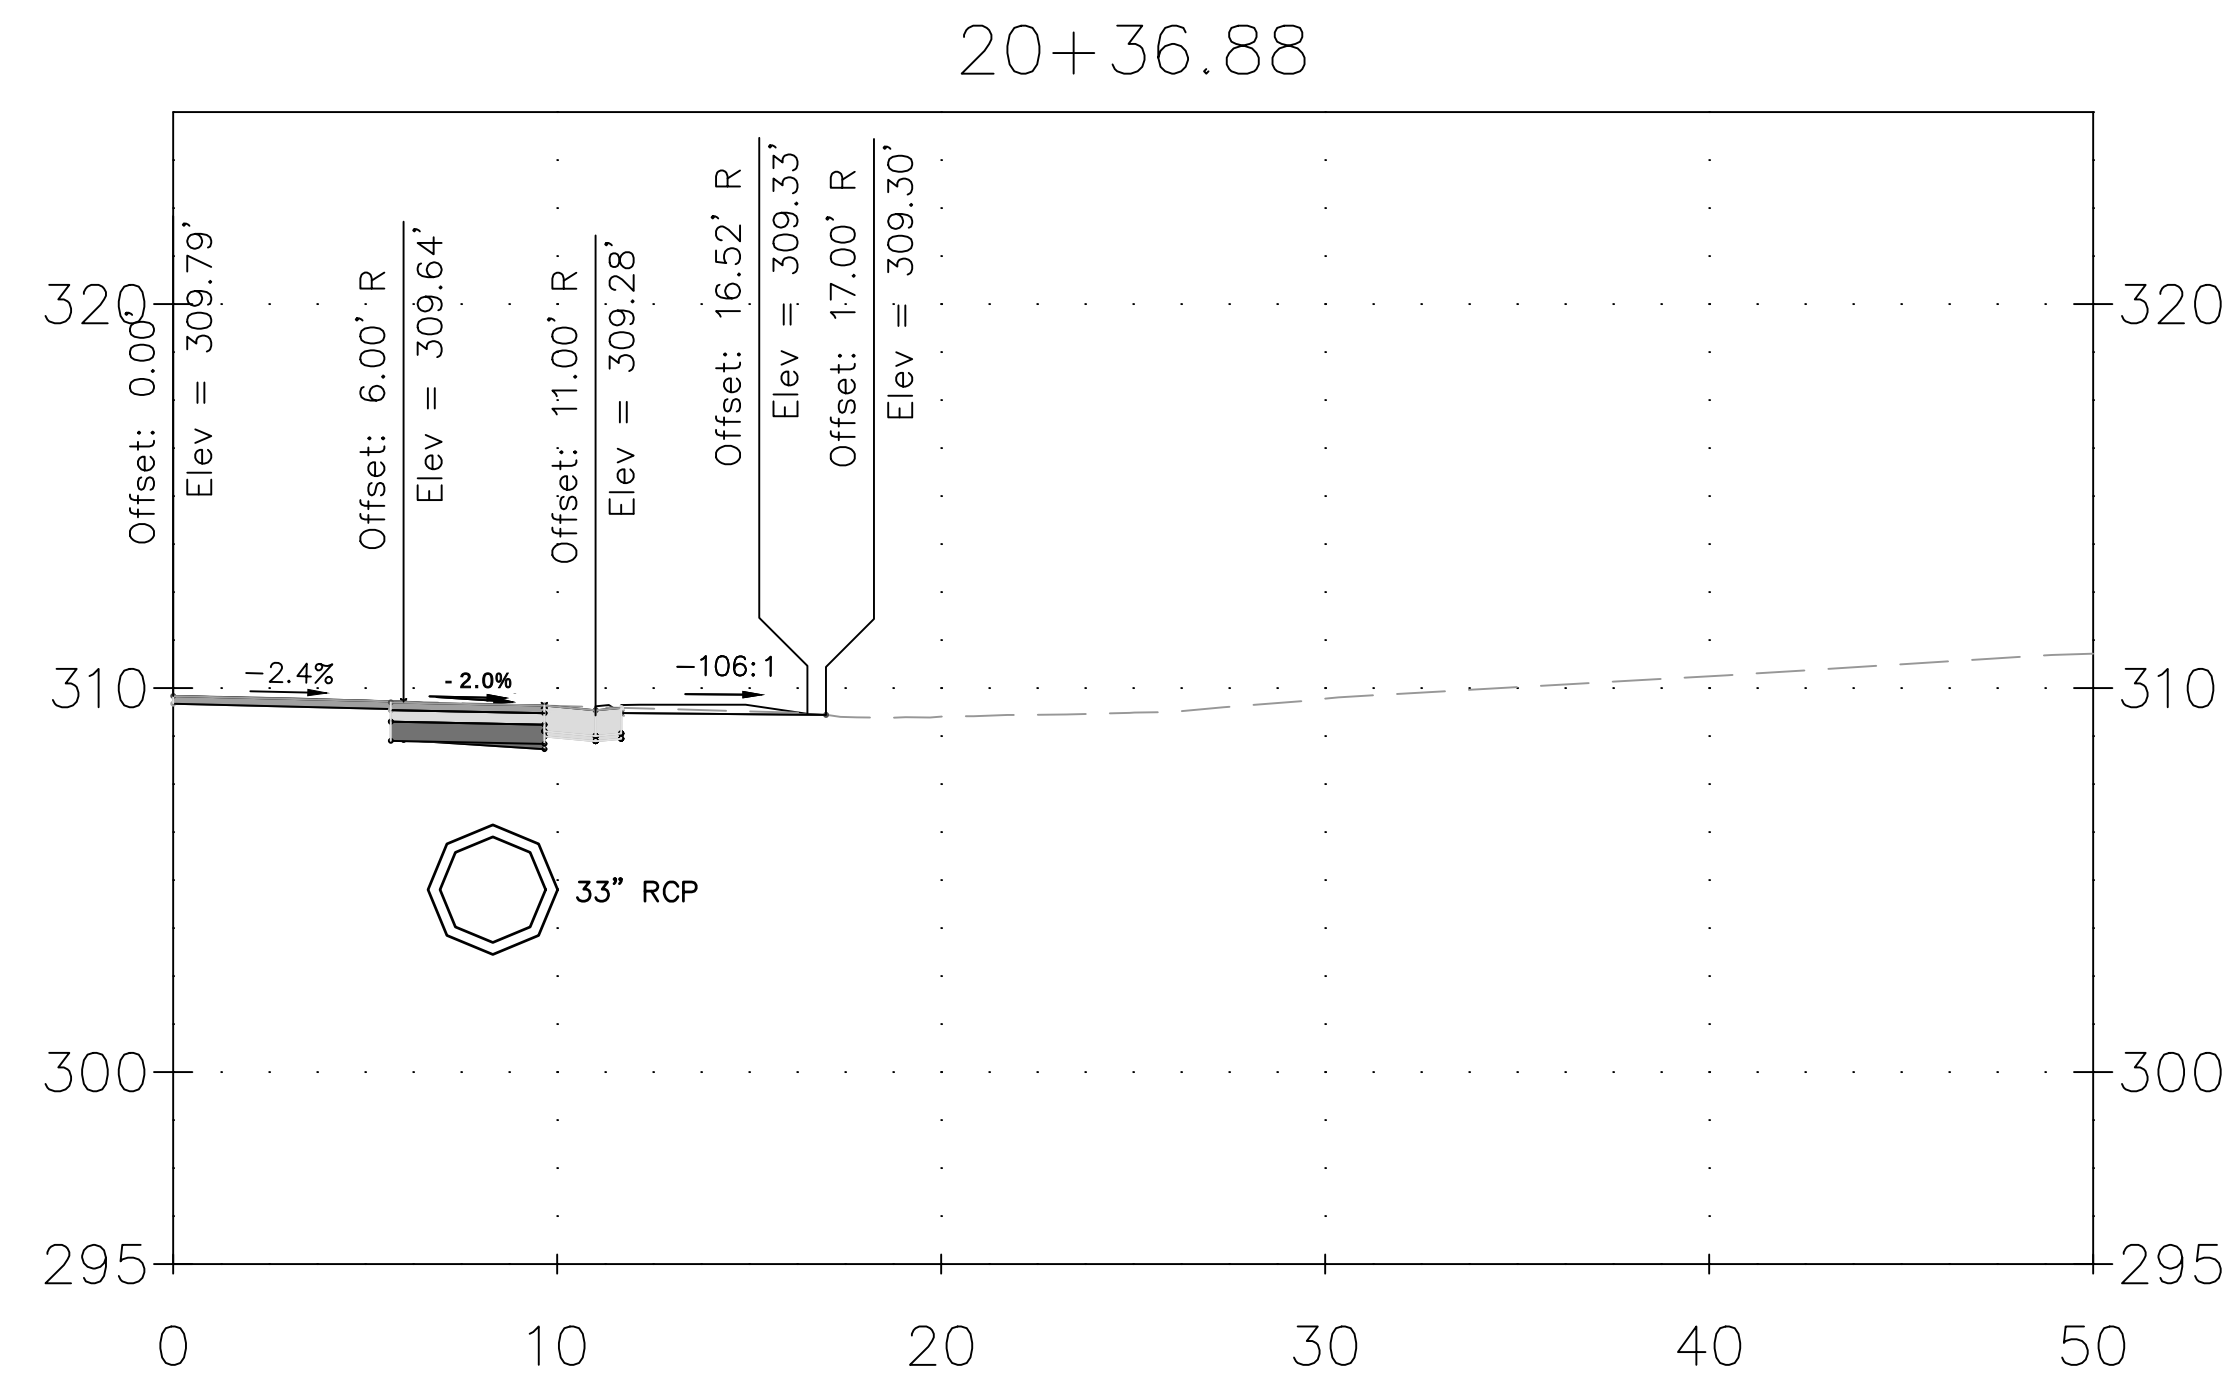





DRAFT NOT FOR CONSTRUCTION					MONTGOMERY COUNTY DEPARTMENT OF TRANSPORTATION GAITHERSBURG, MARYLAND		XS-67 DRIVEWAY CROSS SECTION DALE DRIVE SHARED USE PATH		
					RECOMMENDED FOR APPROVAL				
					Chief, Design Section APPROVED	Date	 SCALE: 1"=5'		
					Chief, Division of Transportation Engineering	Date			
				NO.	REVISION	DATE	BY	Designed by: <u>ADH</u> Drawn by: <u>TRS</u> Checked by: <u>JJR</u>	CIP No. : <u>502109</u> SHEET <u>186</u> of <u>201</u>

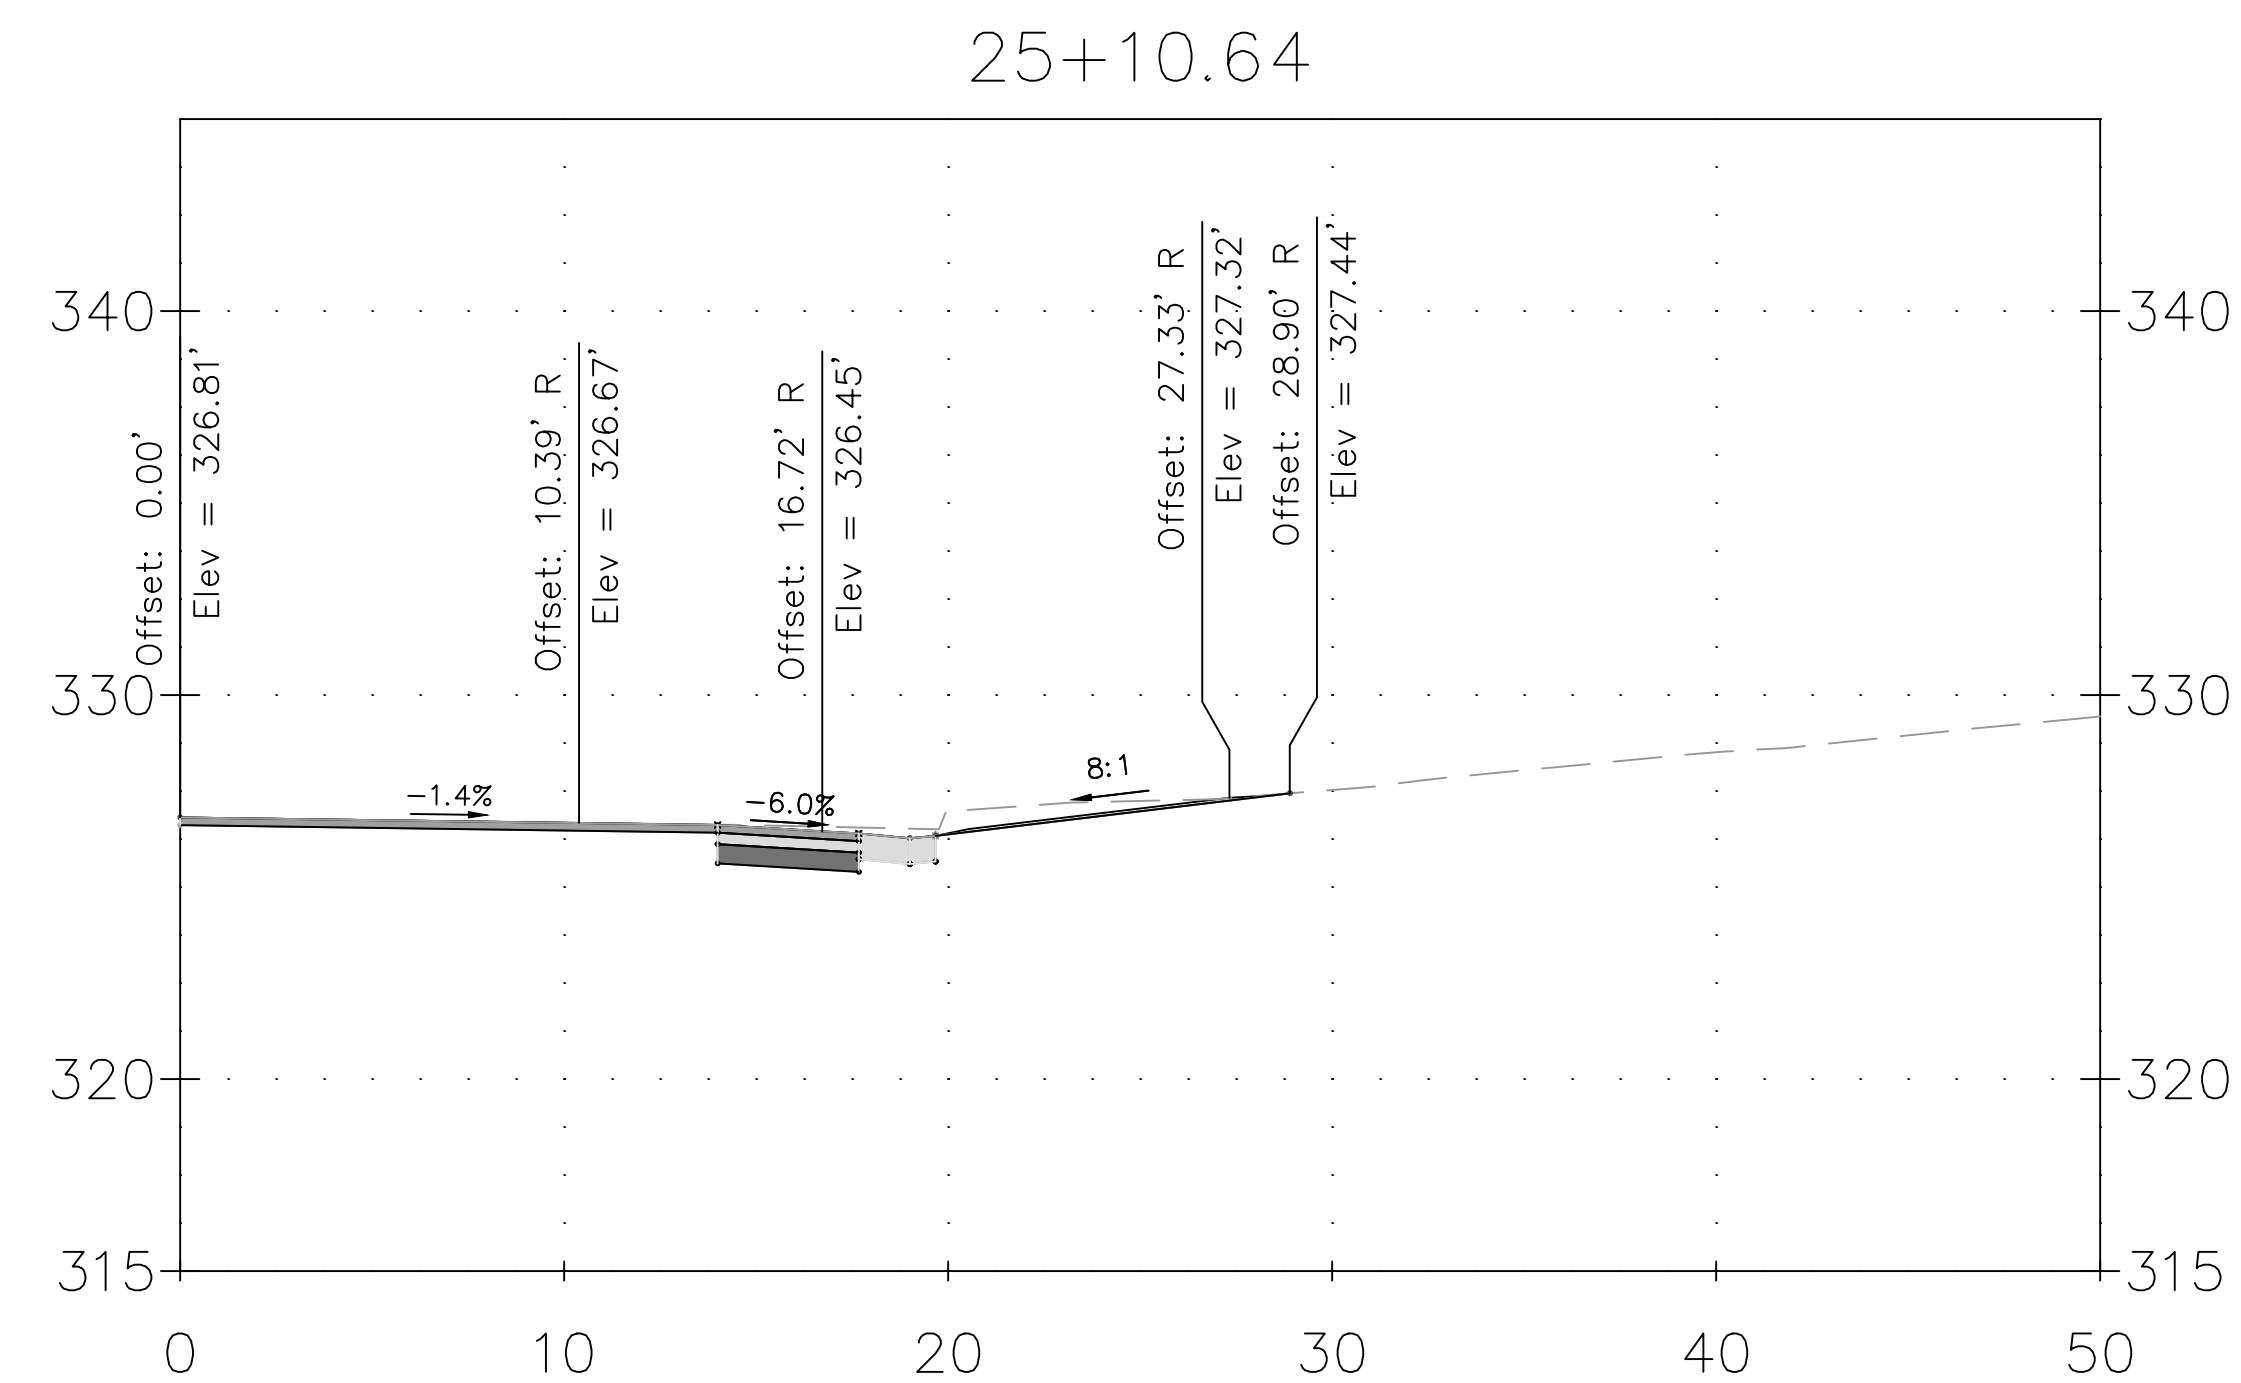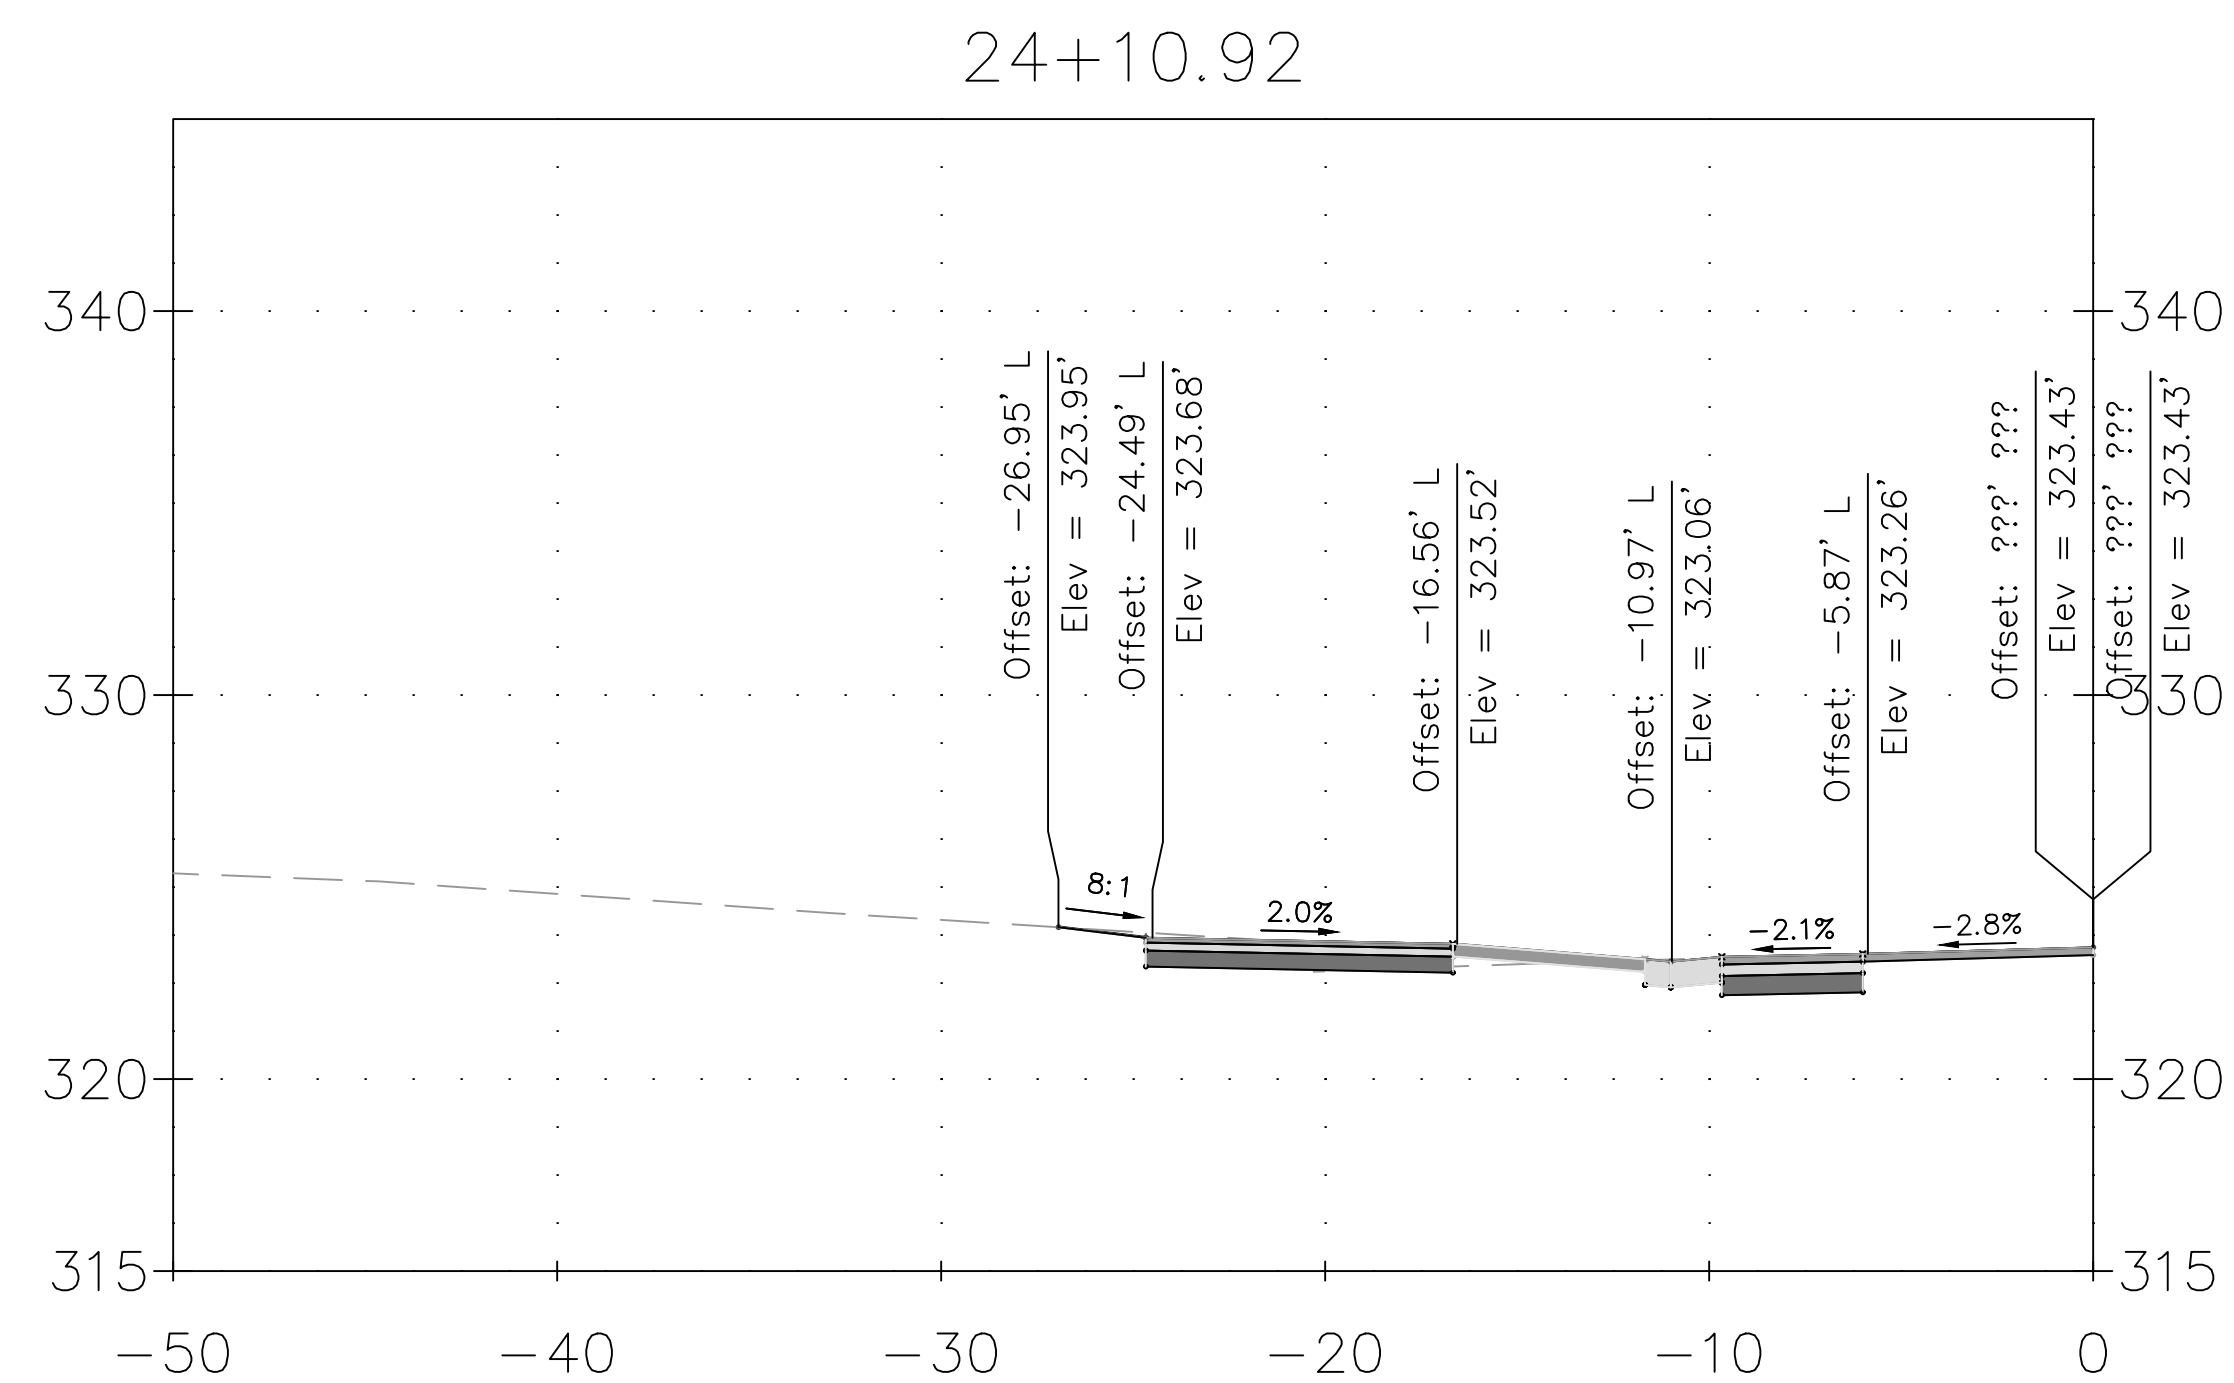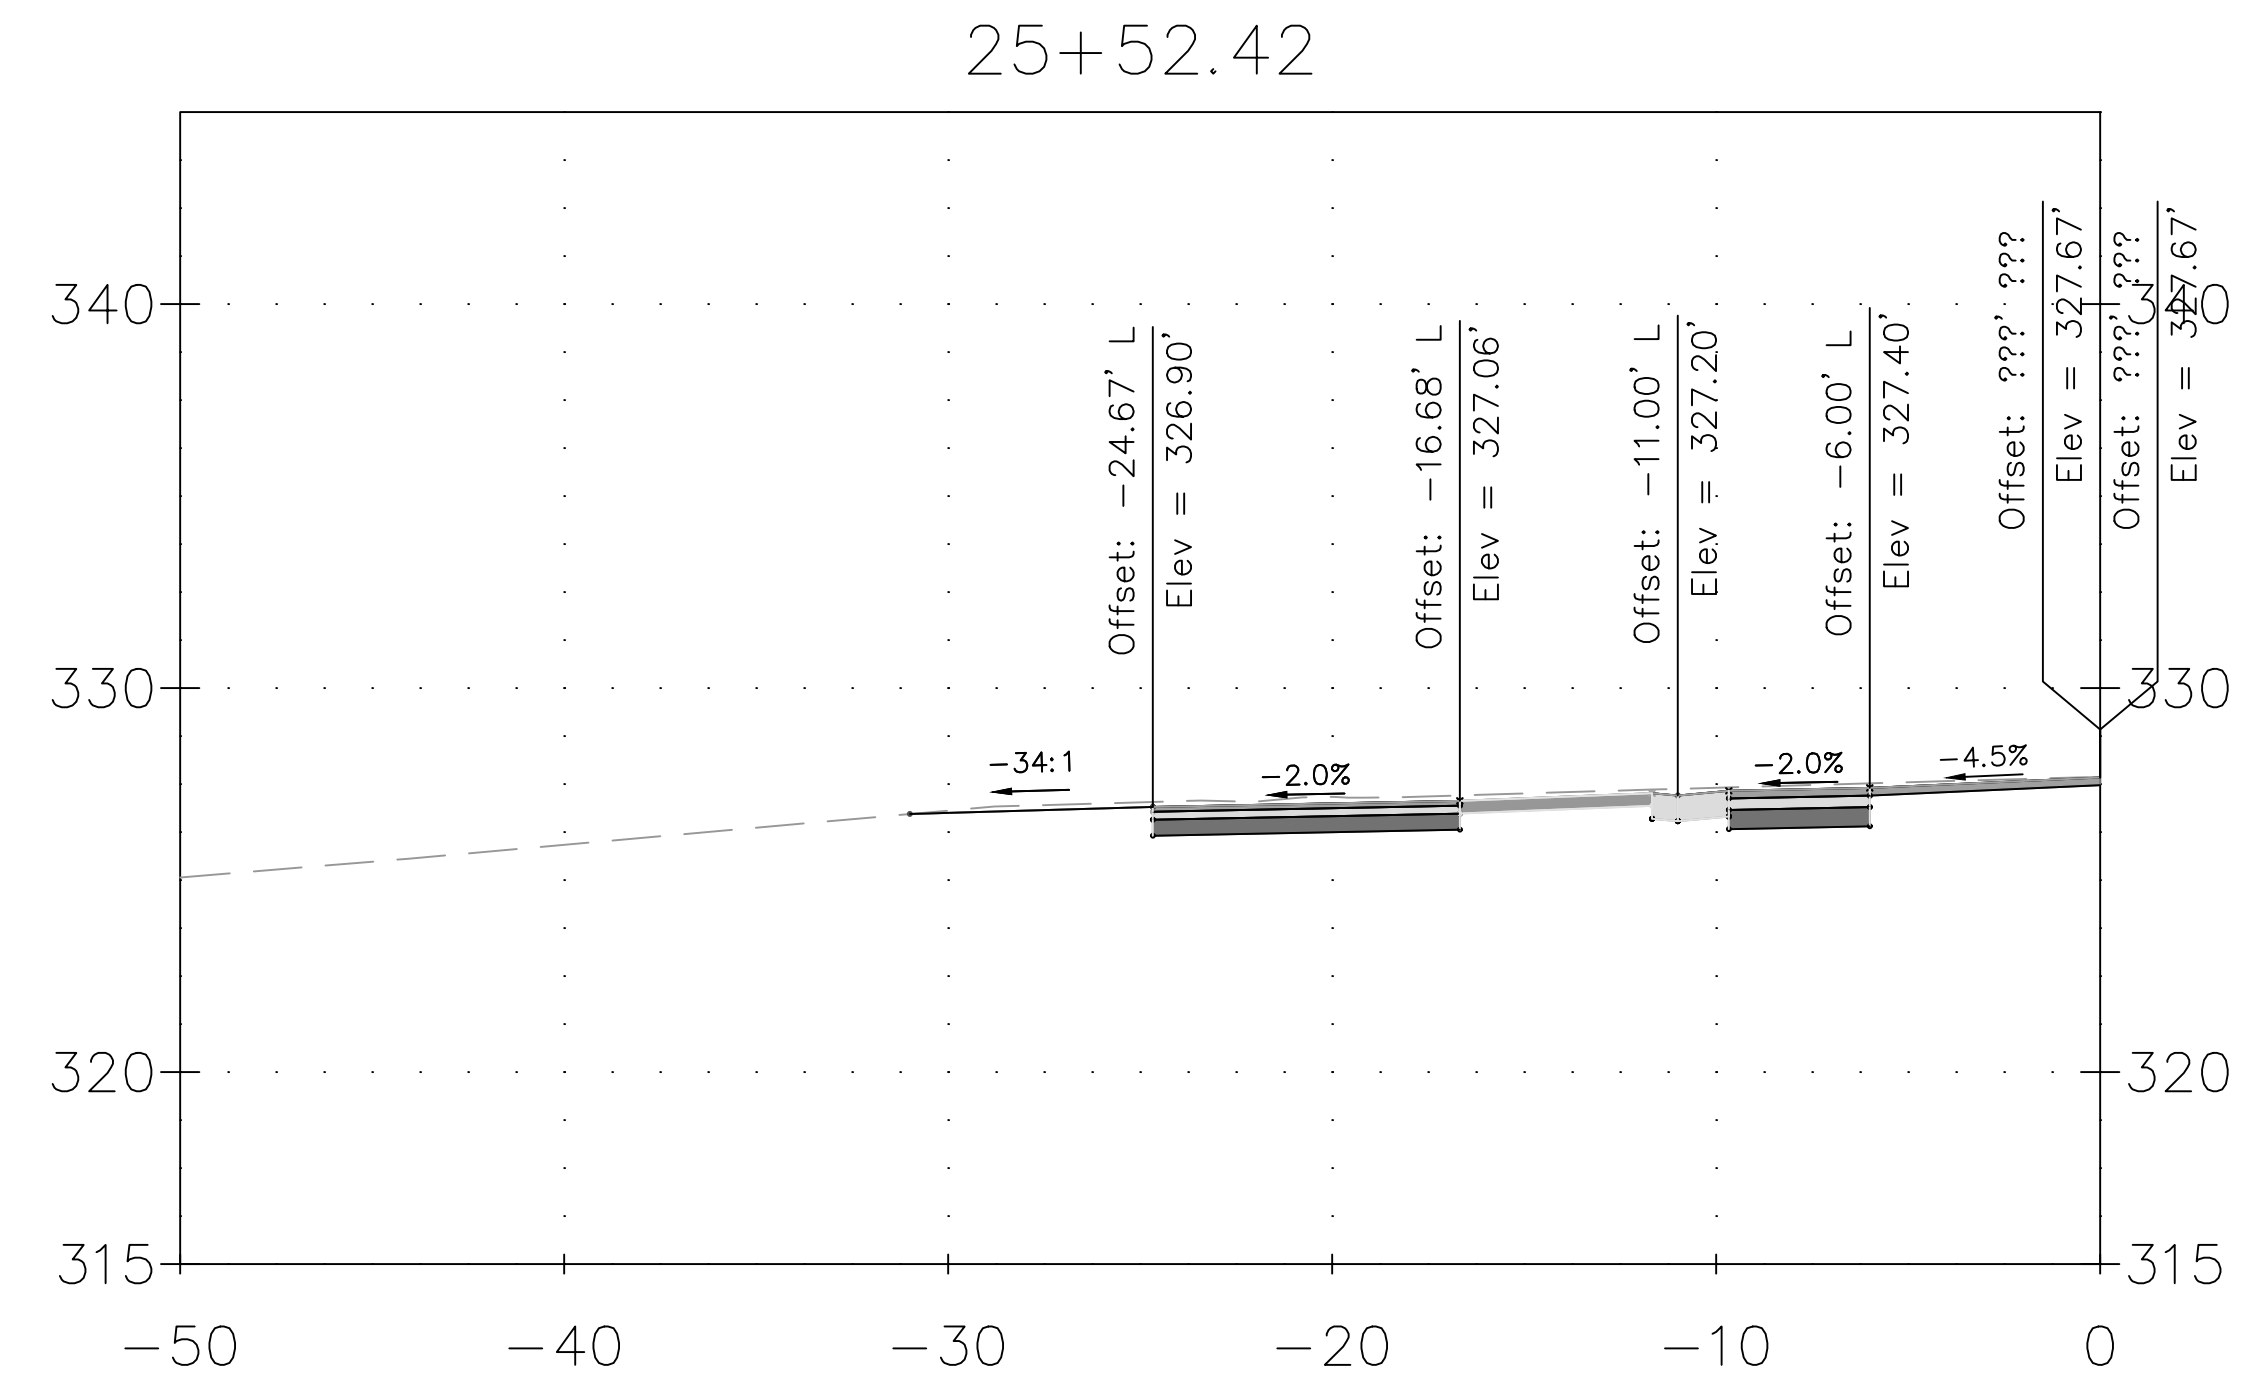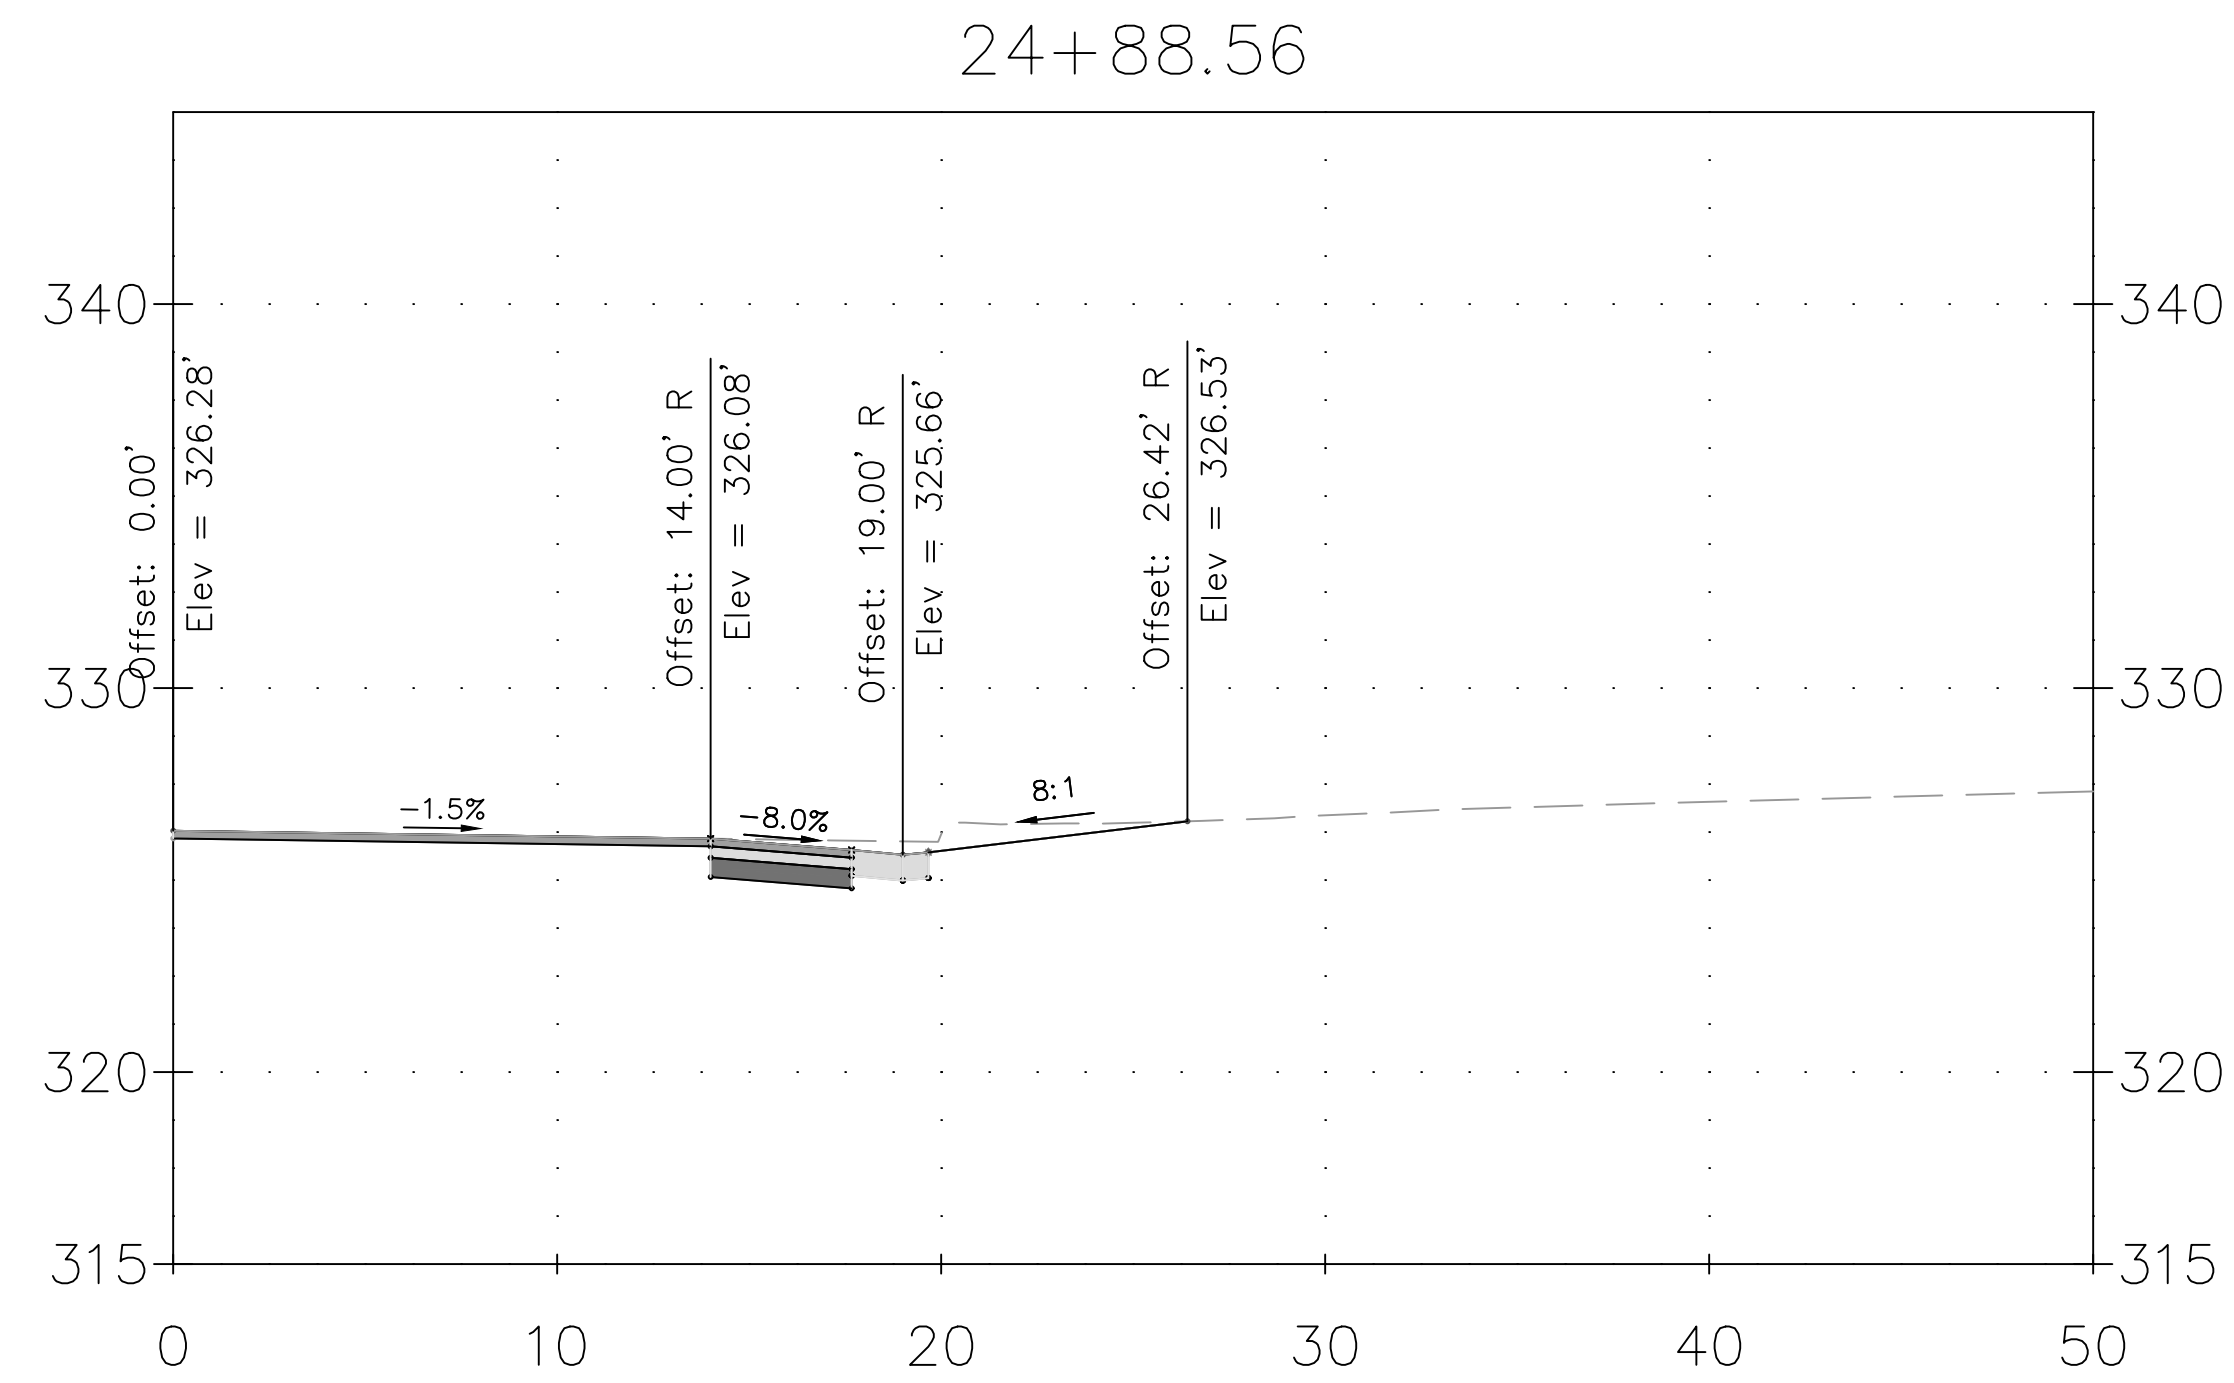

DRAFT NOT FOR CONSTRUCTION					MONTGOMERY COUNTY DEPARTMENT OF TRANSPORTATION GAITHERSBURG, MARYLAND		XS-68 DRIVEWAY CROSS SECTION DALE DRIVE SHARED USE PATH SCALE: 1"=5' 0 5' 10' DATE: DECEMBER 2023
					RECOMMENDED FOR APPROVAL		
				Chief, Design Section APPROVED		Date	
				Chief, Division of Transportation Engineering		Date	
				Designed by: ADH		Drawn by: TRS	Checked by: JJR
				NO.		REVISION	DATE
				BY			

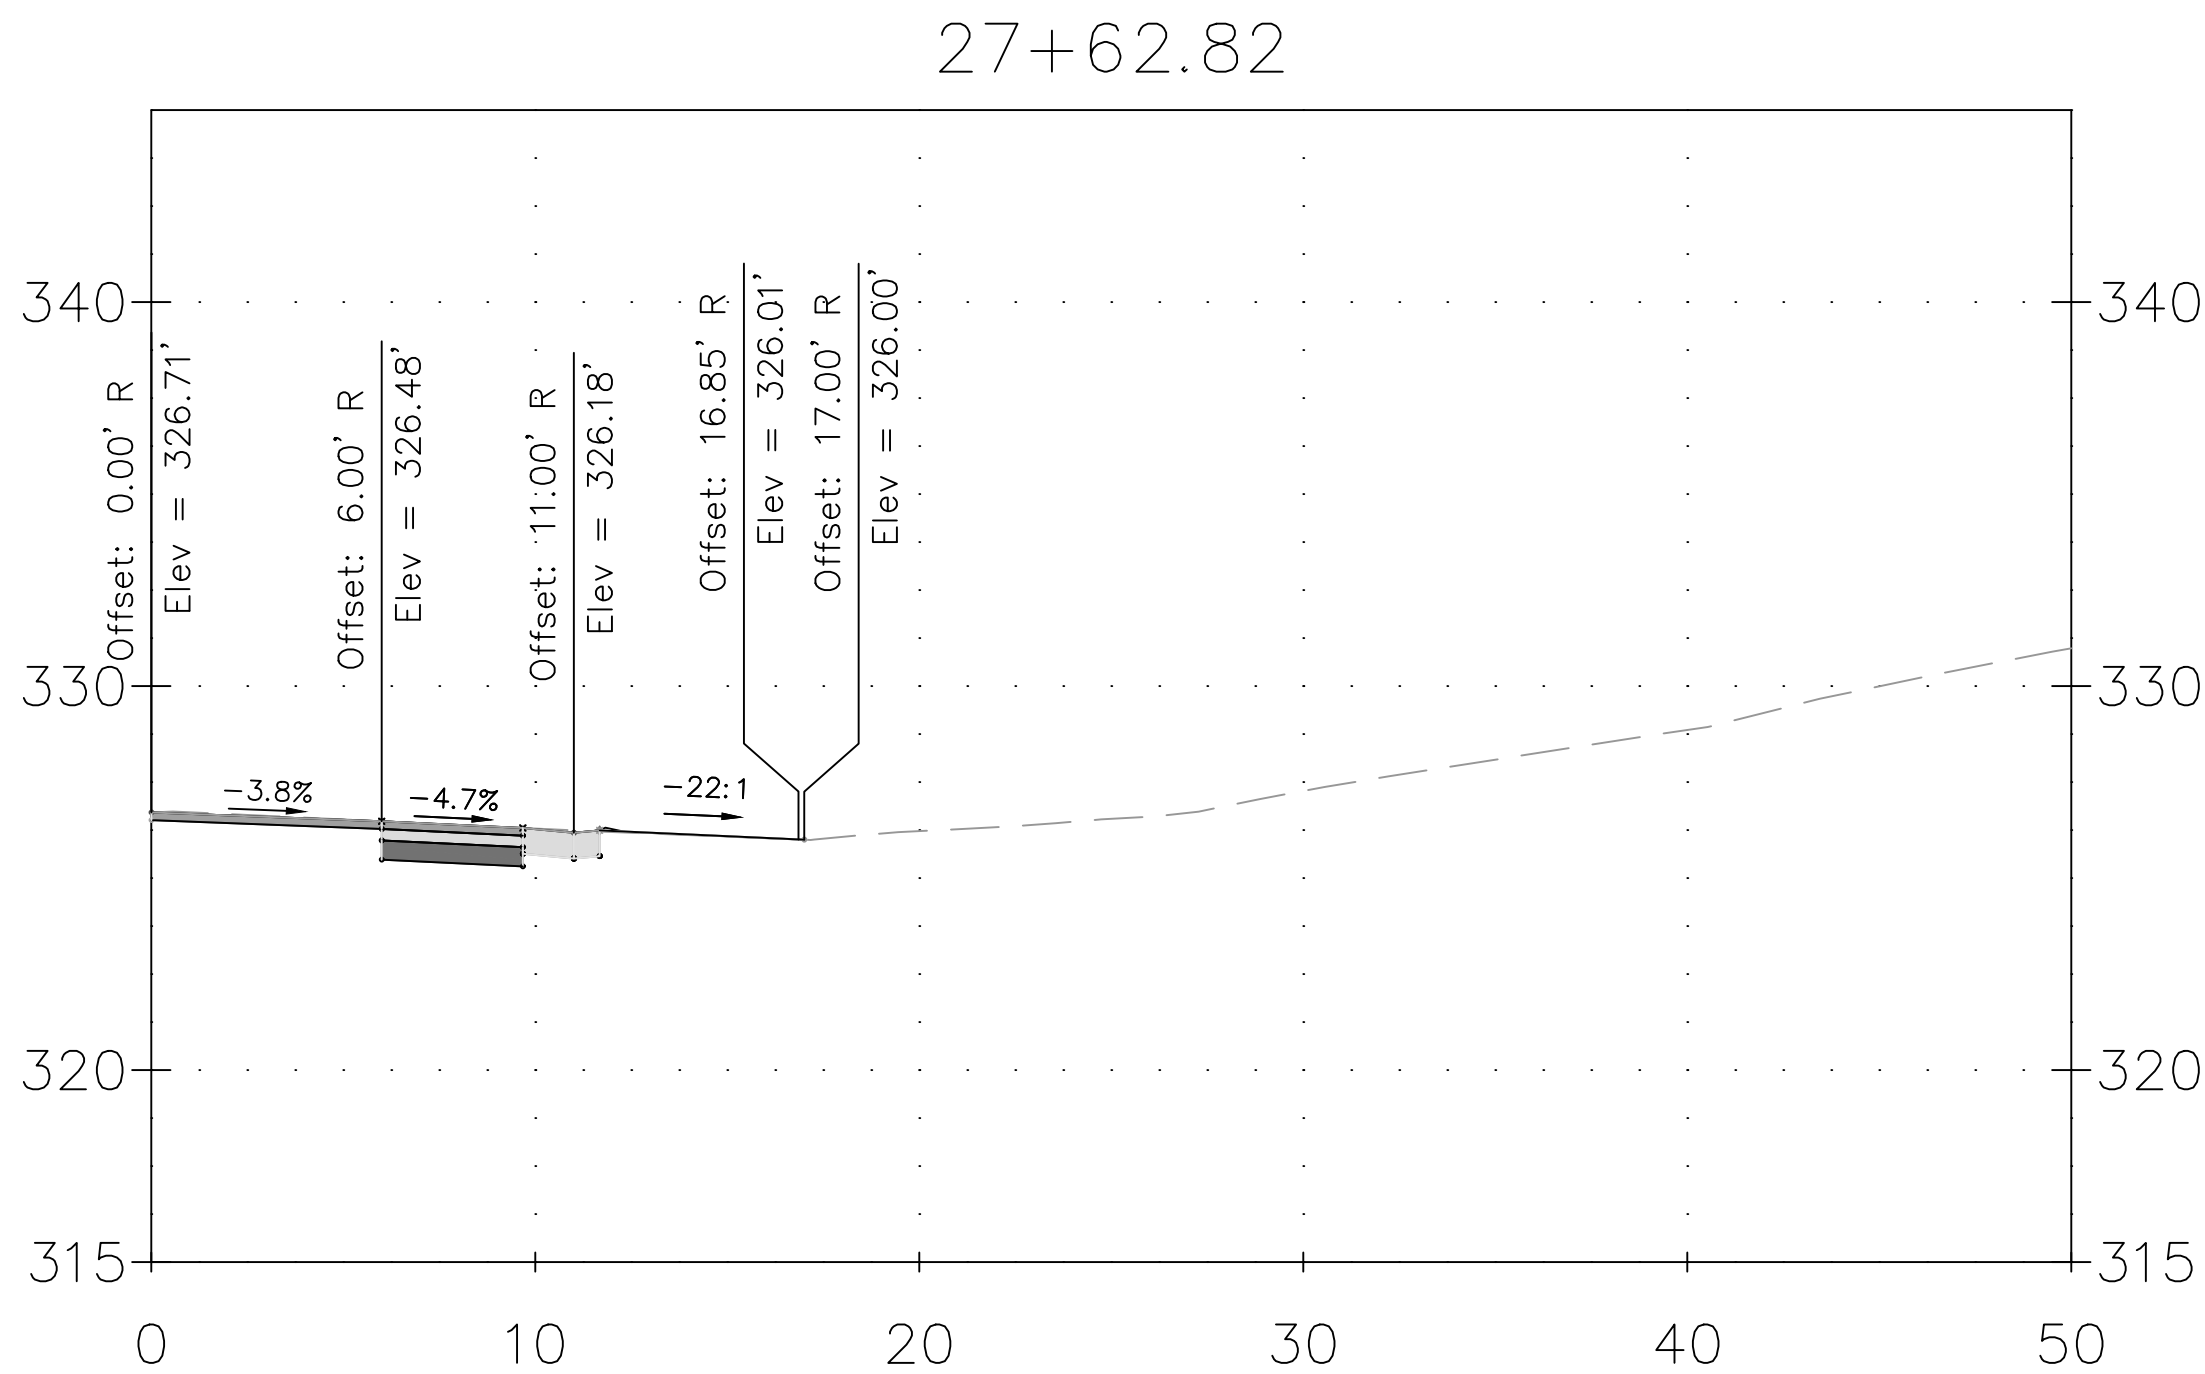
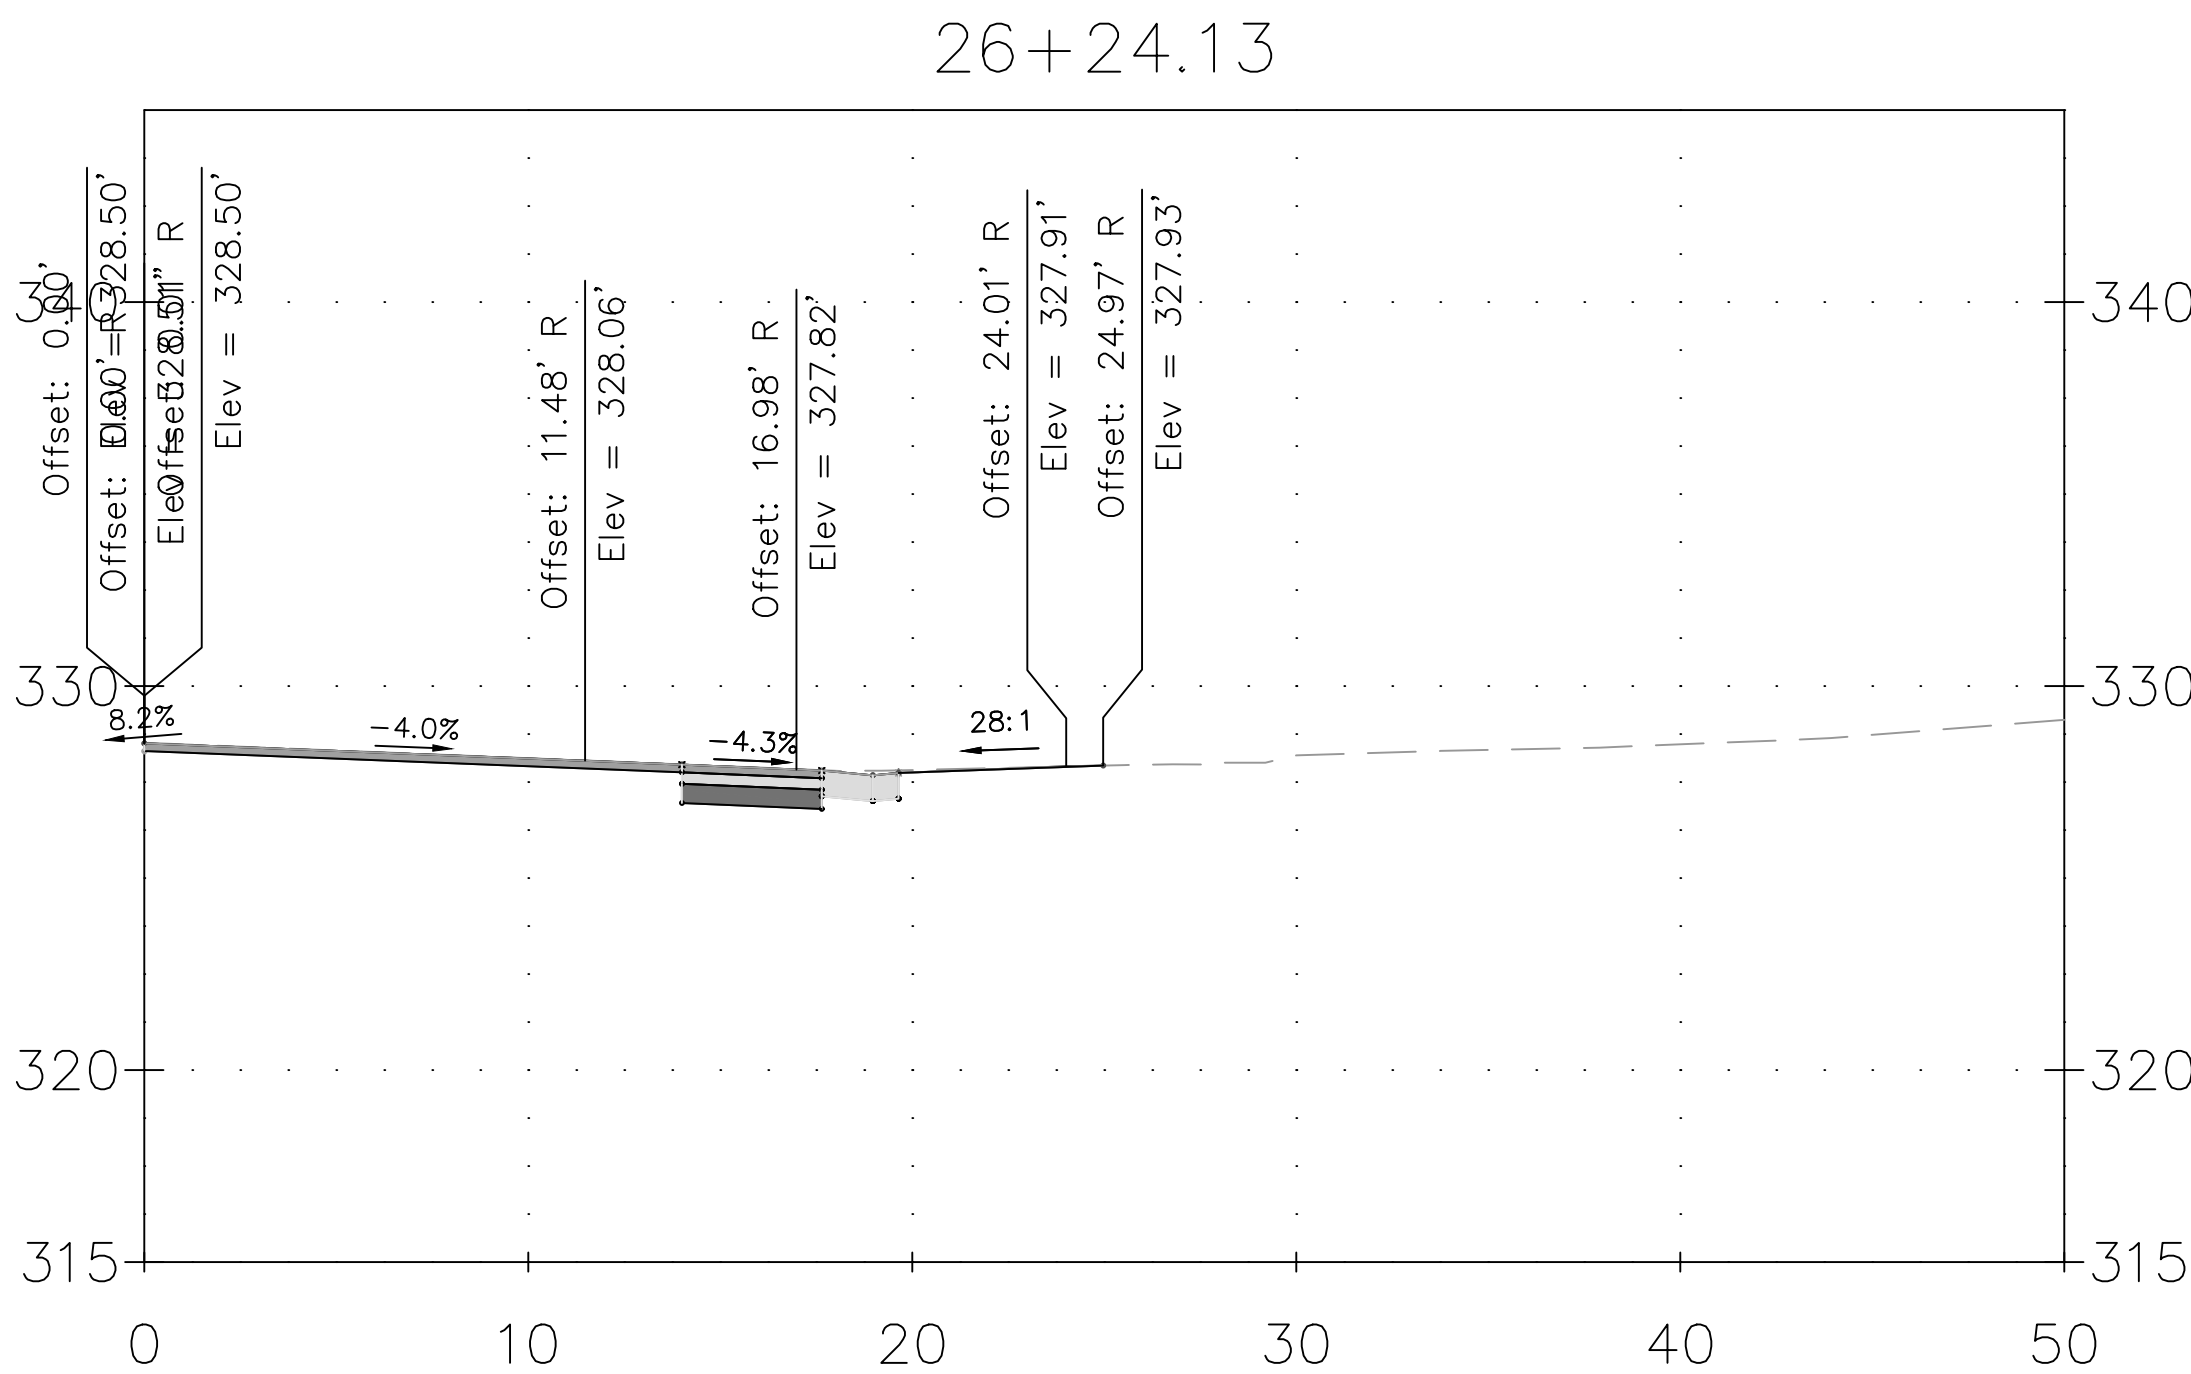
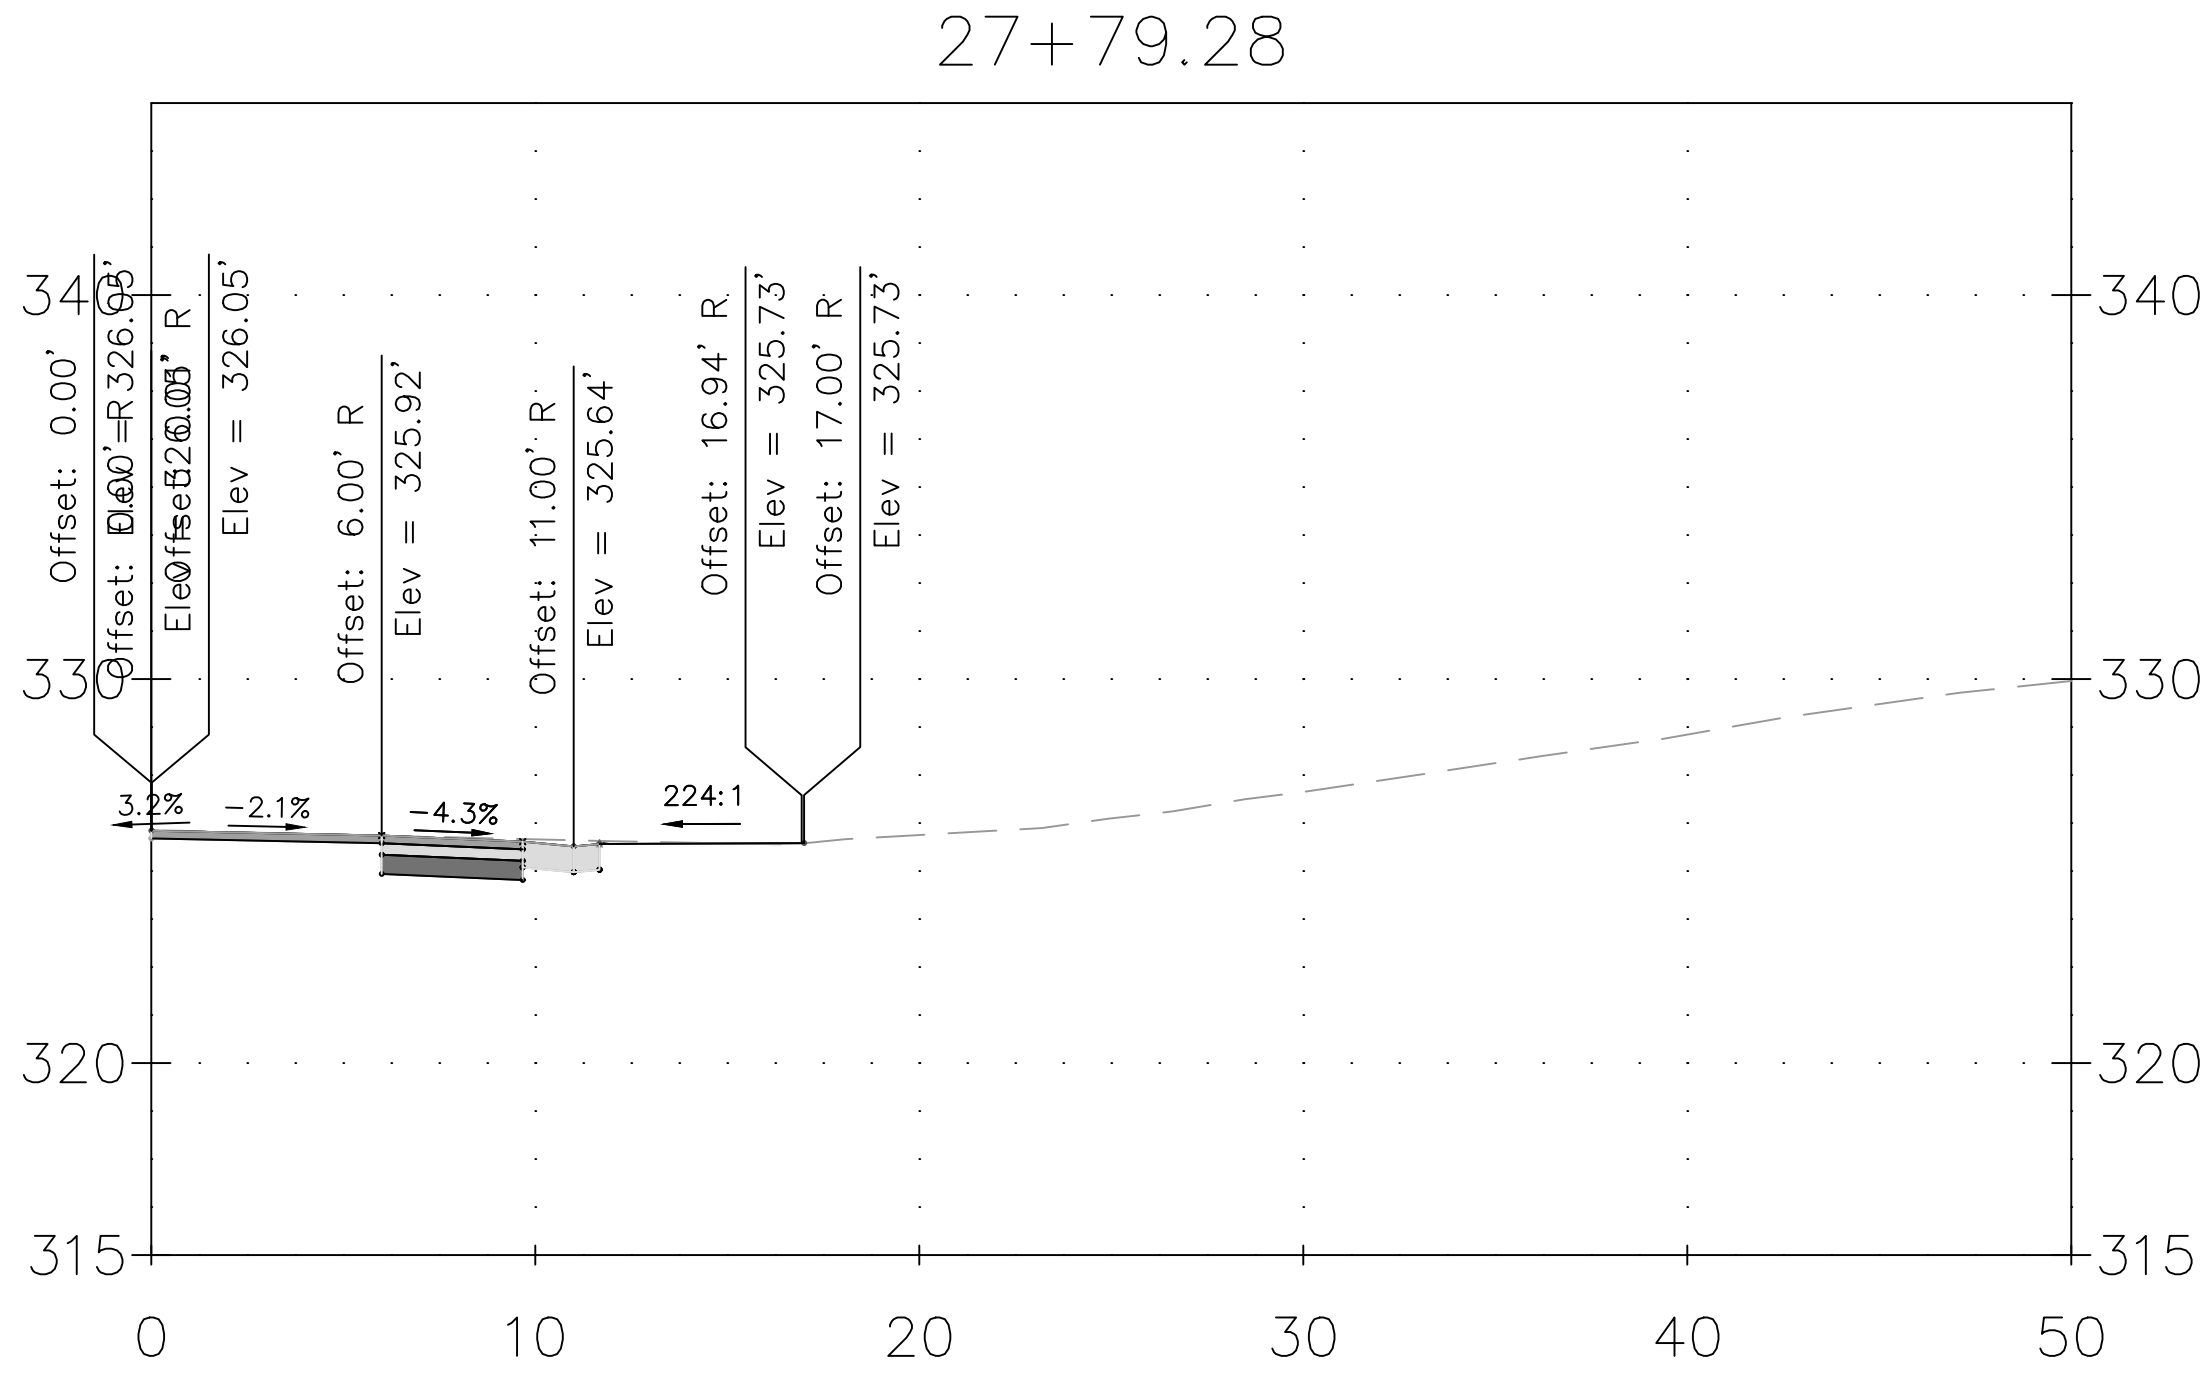
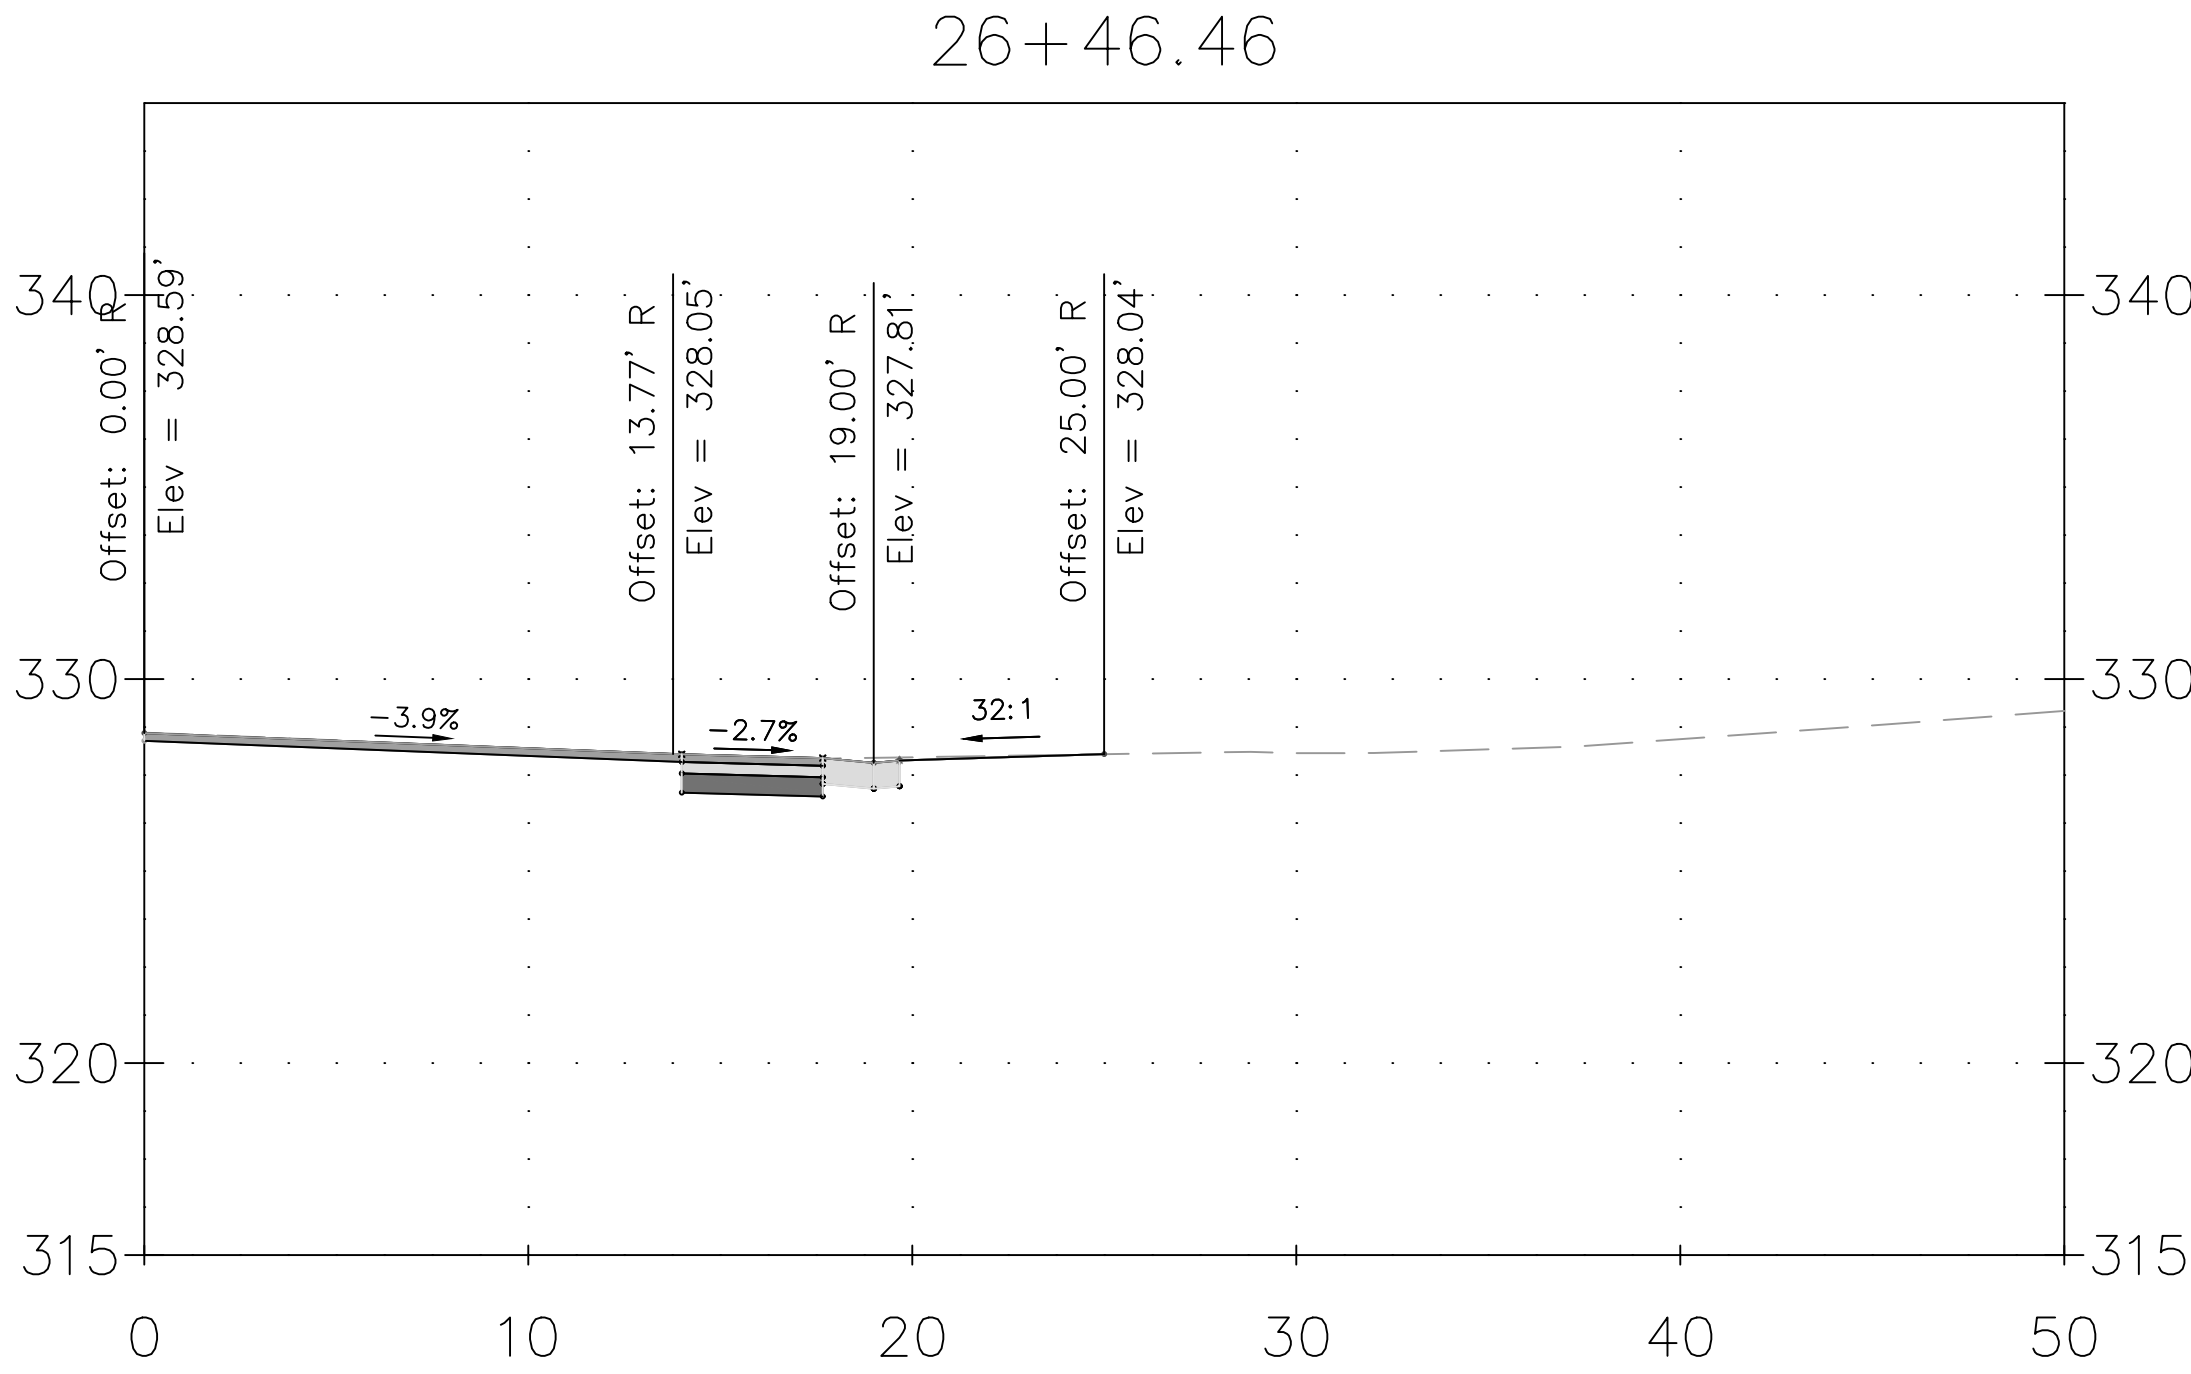


DRAFT NOT FOR CONSTRUCTION		MONTGOMERY COUNTY DEPARTMENT OF TRANSPORTATION GAITHERSBURG, MARYLAND				XS-69 DRIVEWAY CROSS SECTION DALE DRIVE SHARED USE PATH	
		RECOMMENDED FOR APPROVAL				SCALE: 1"=5'	
		Chief, Design Section		Date		DATE: DECEMBER 2023	
		APPROVED					
		Chief, Division of Transportation Engineering		Date		CIP No. : 502109	
		Designed by: ADH		Drawn by: TRS			
		Checked by: JJR		SHEET 188 of 201			
NO.	REVISION	DATE	BY				

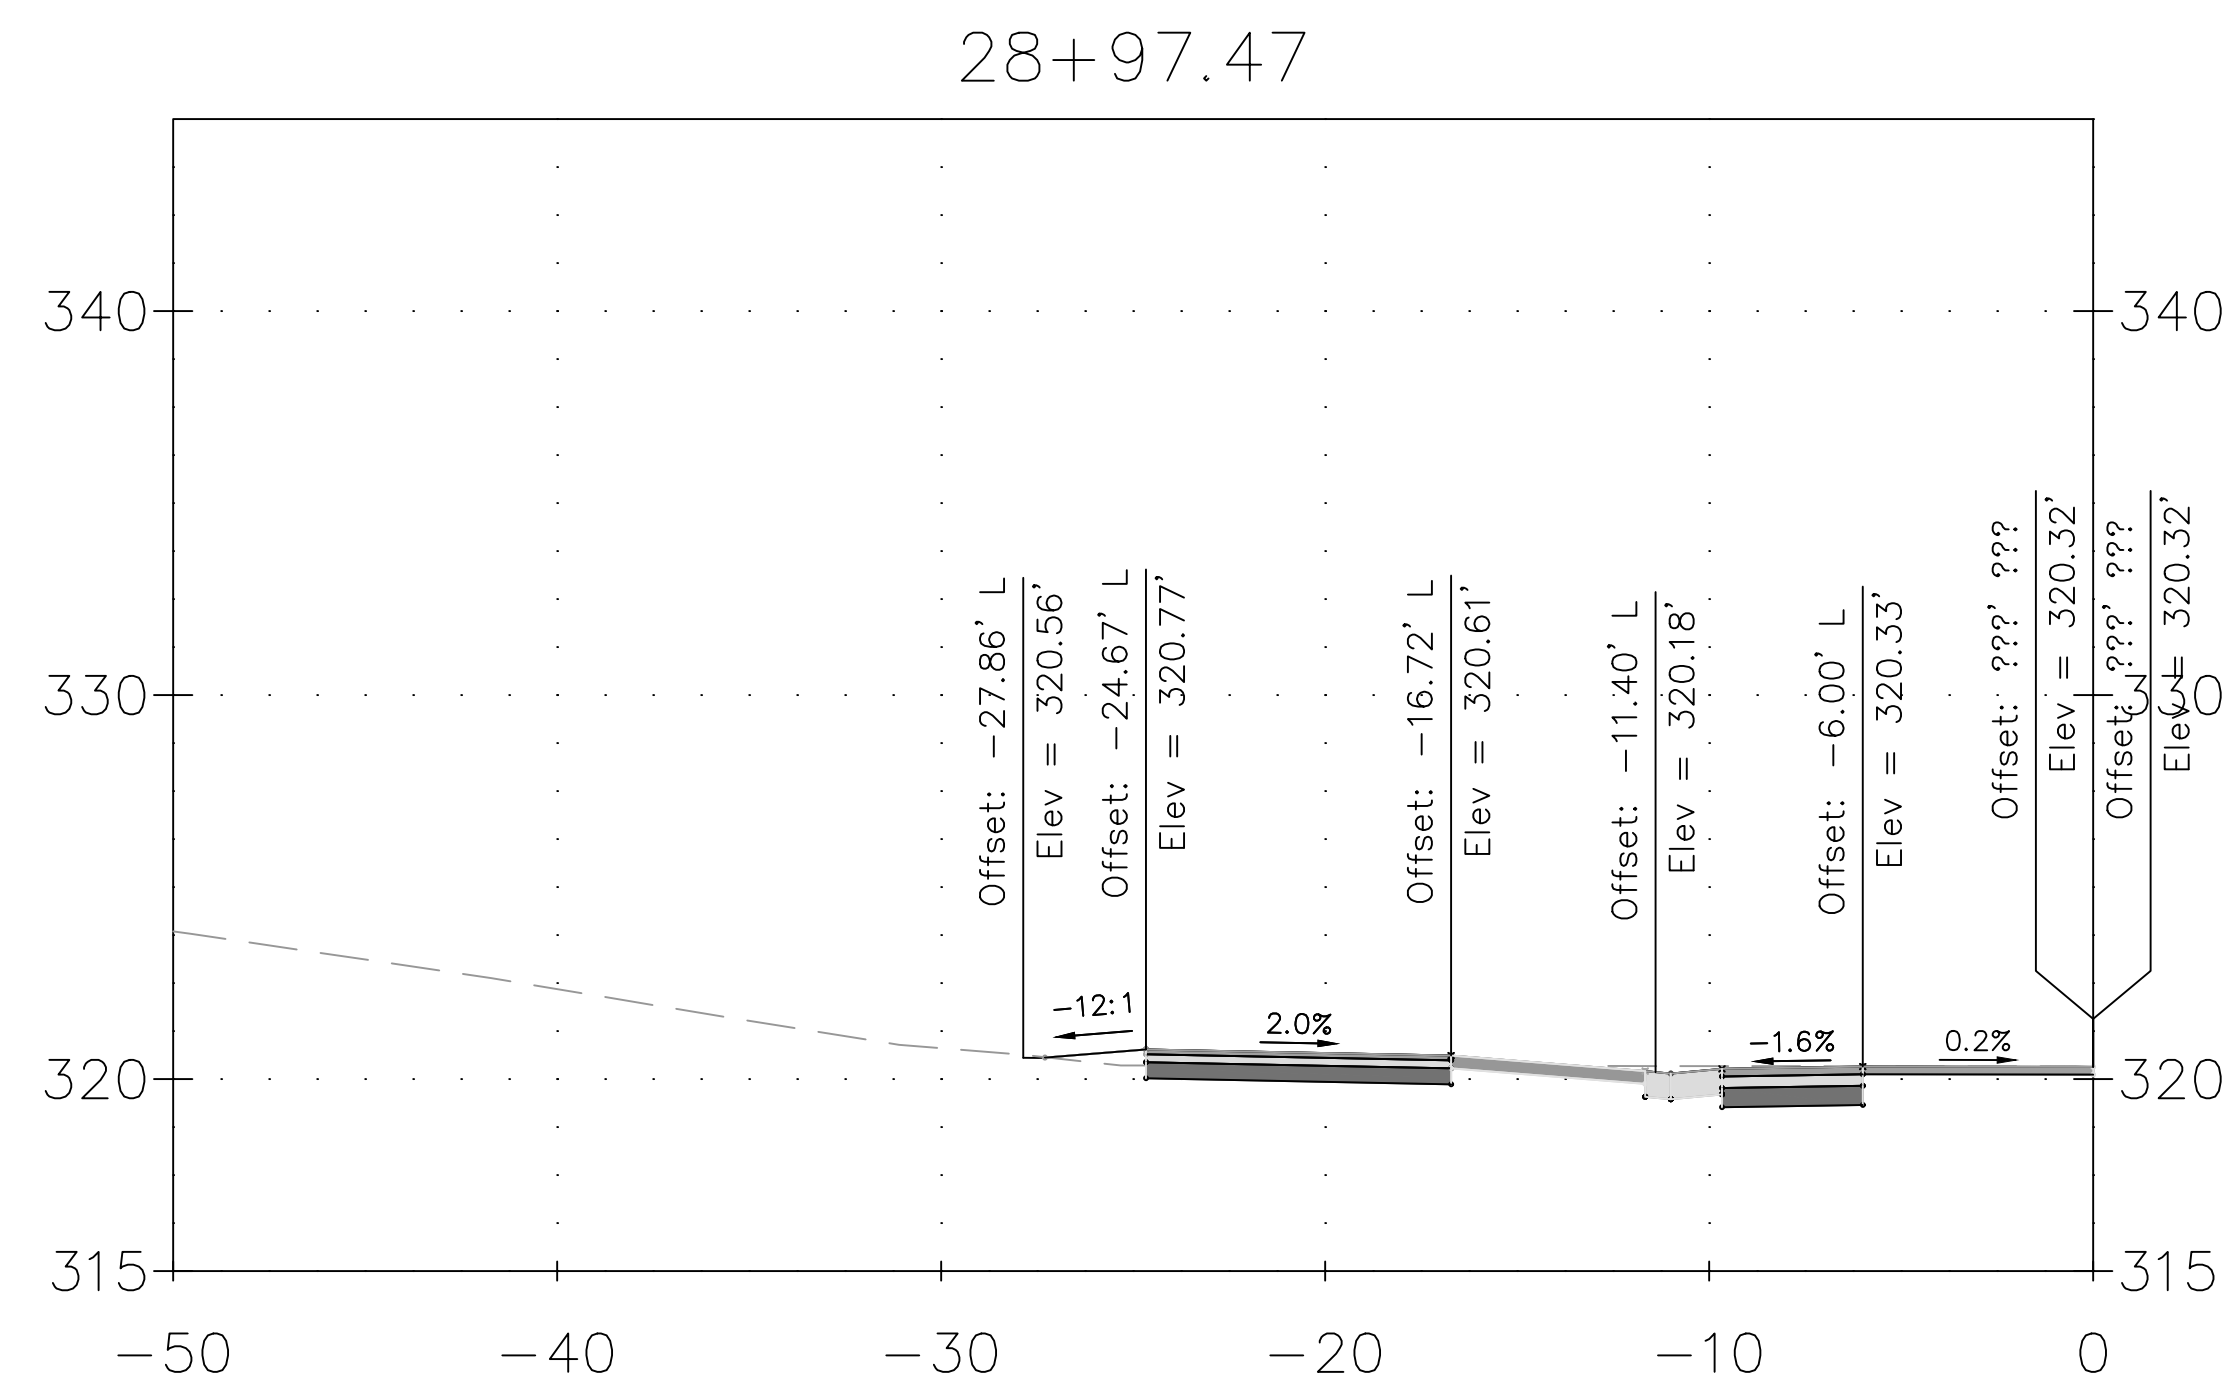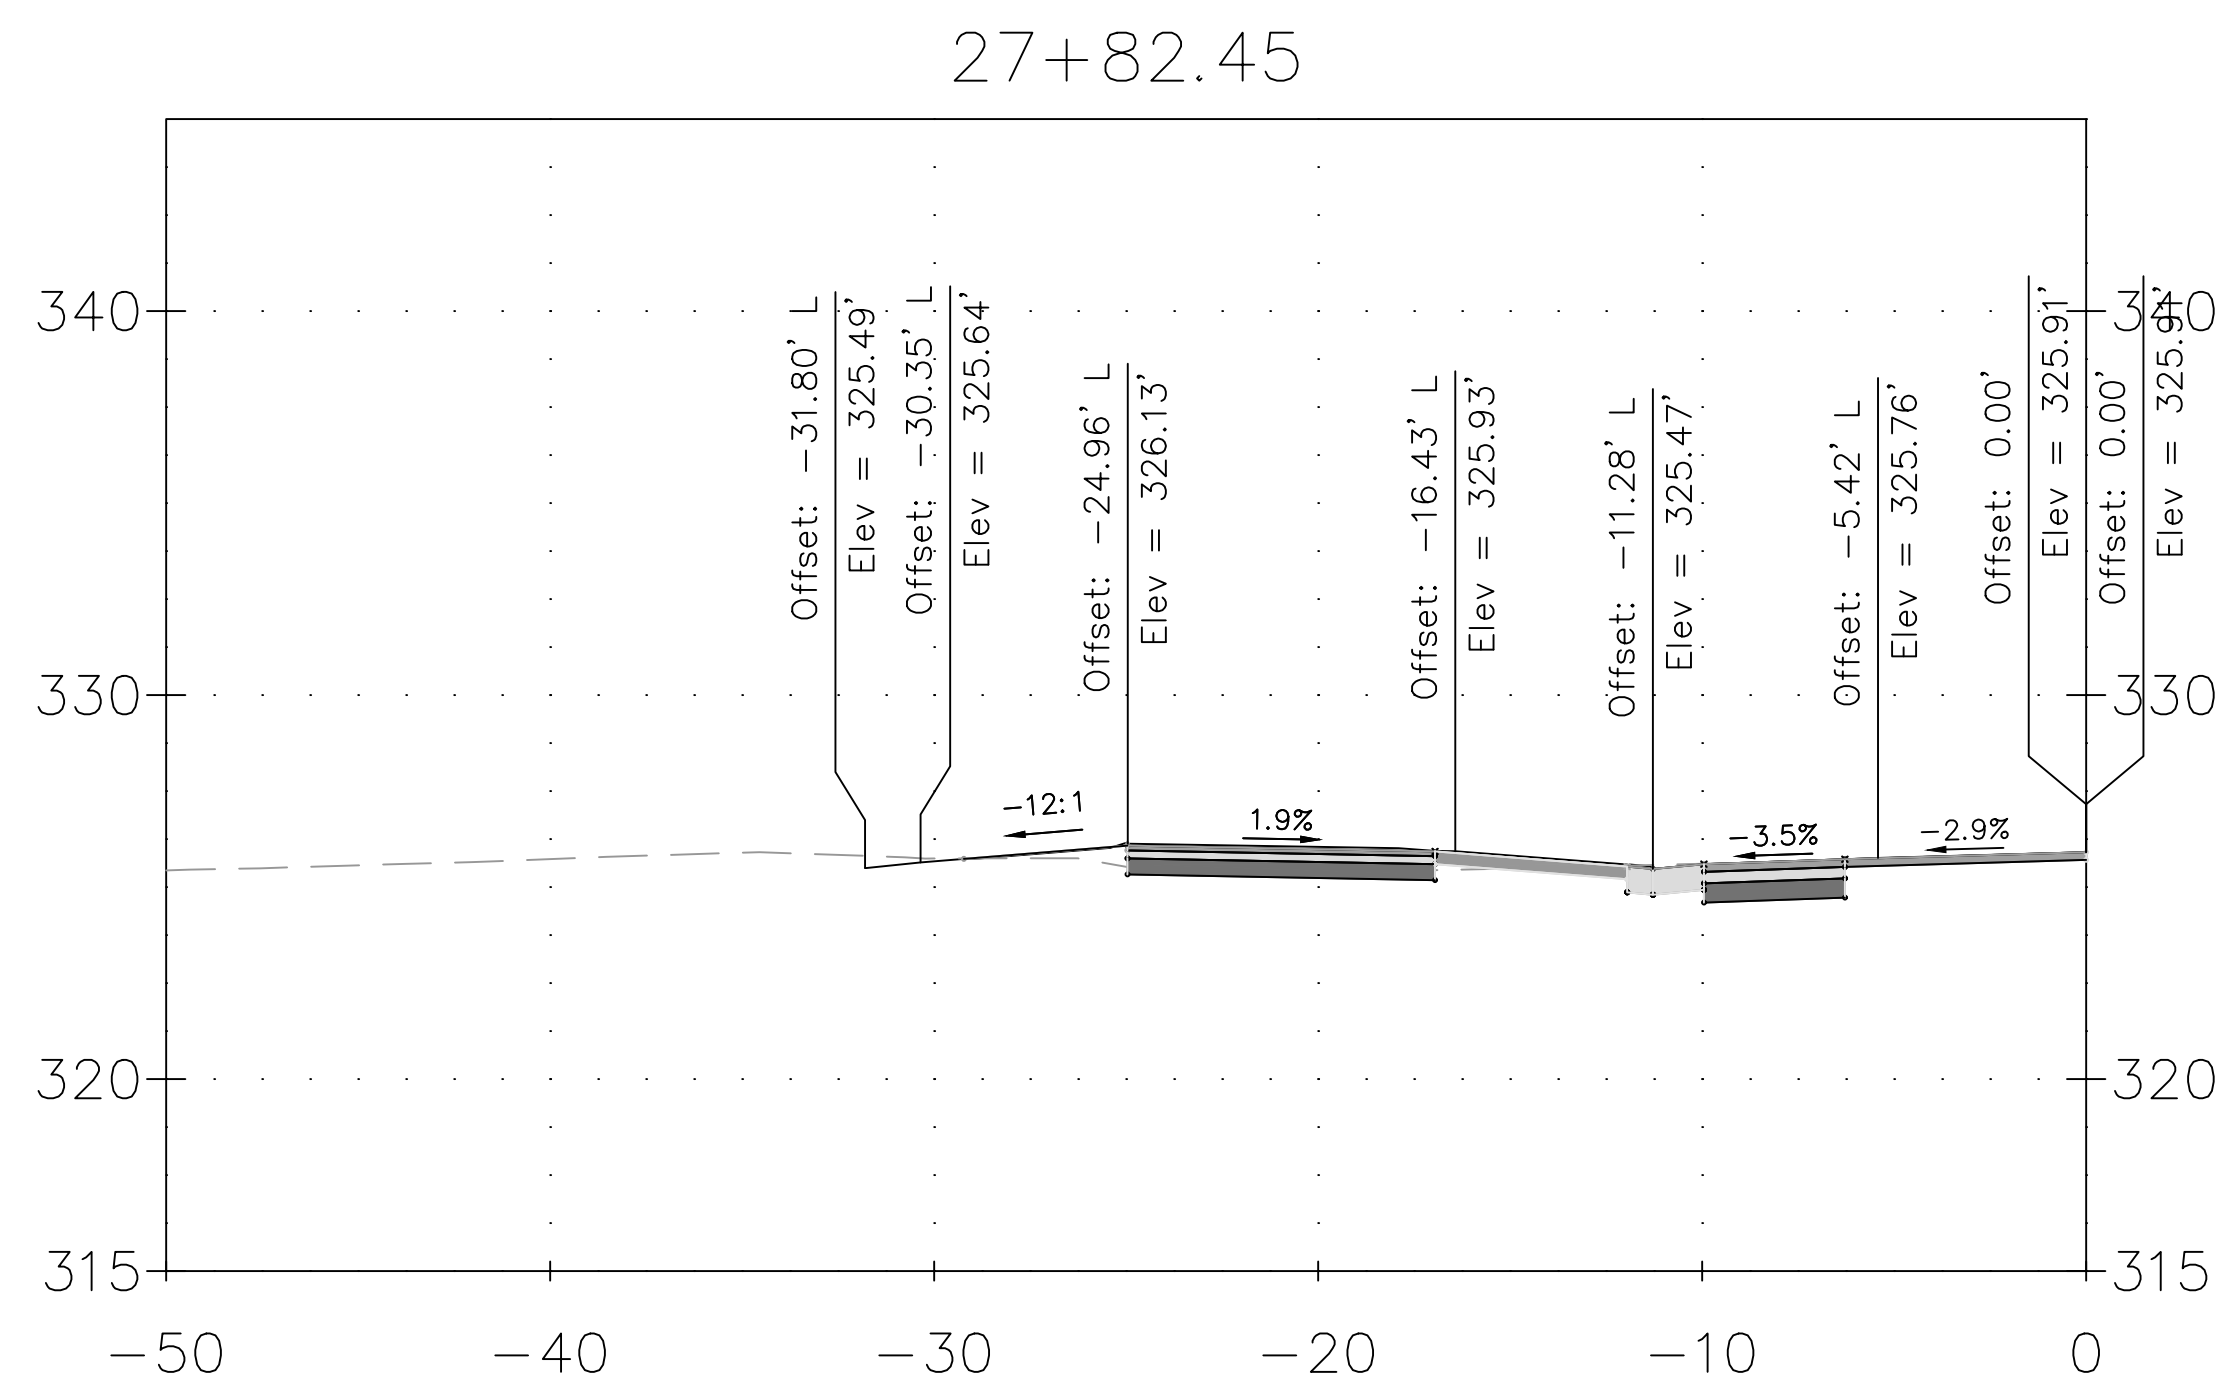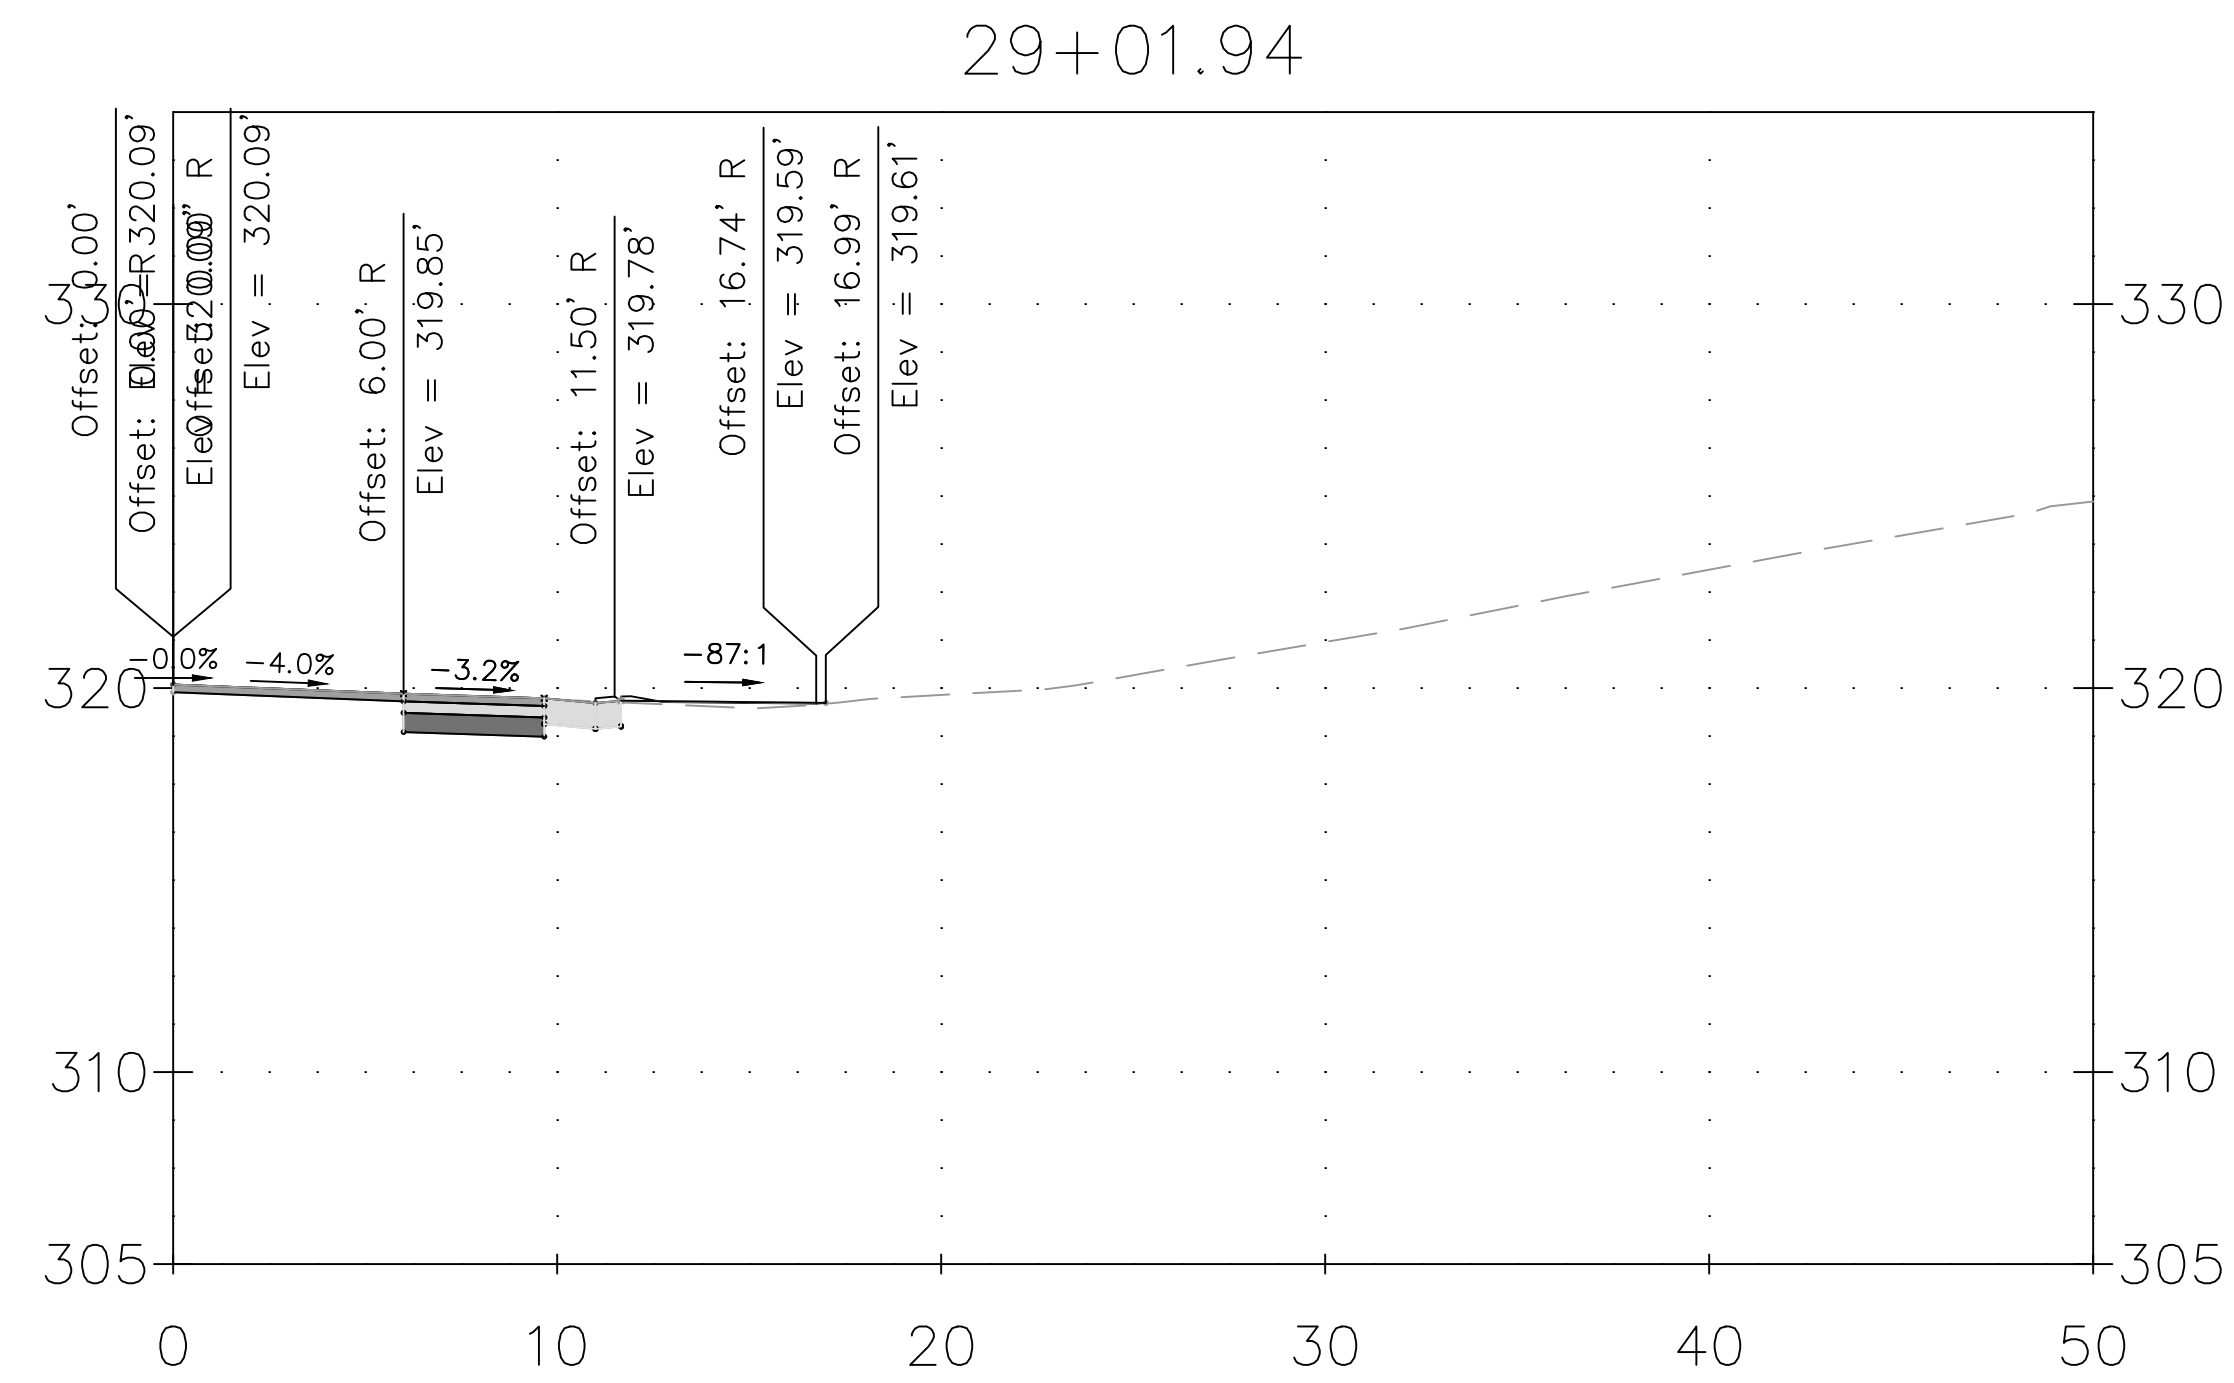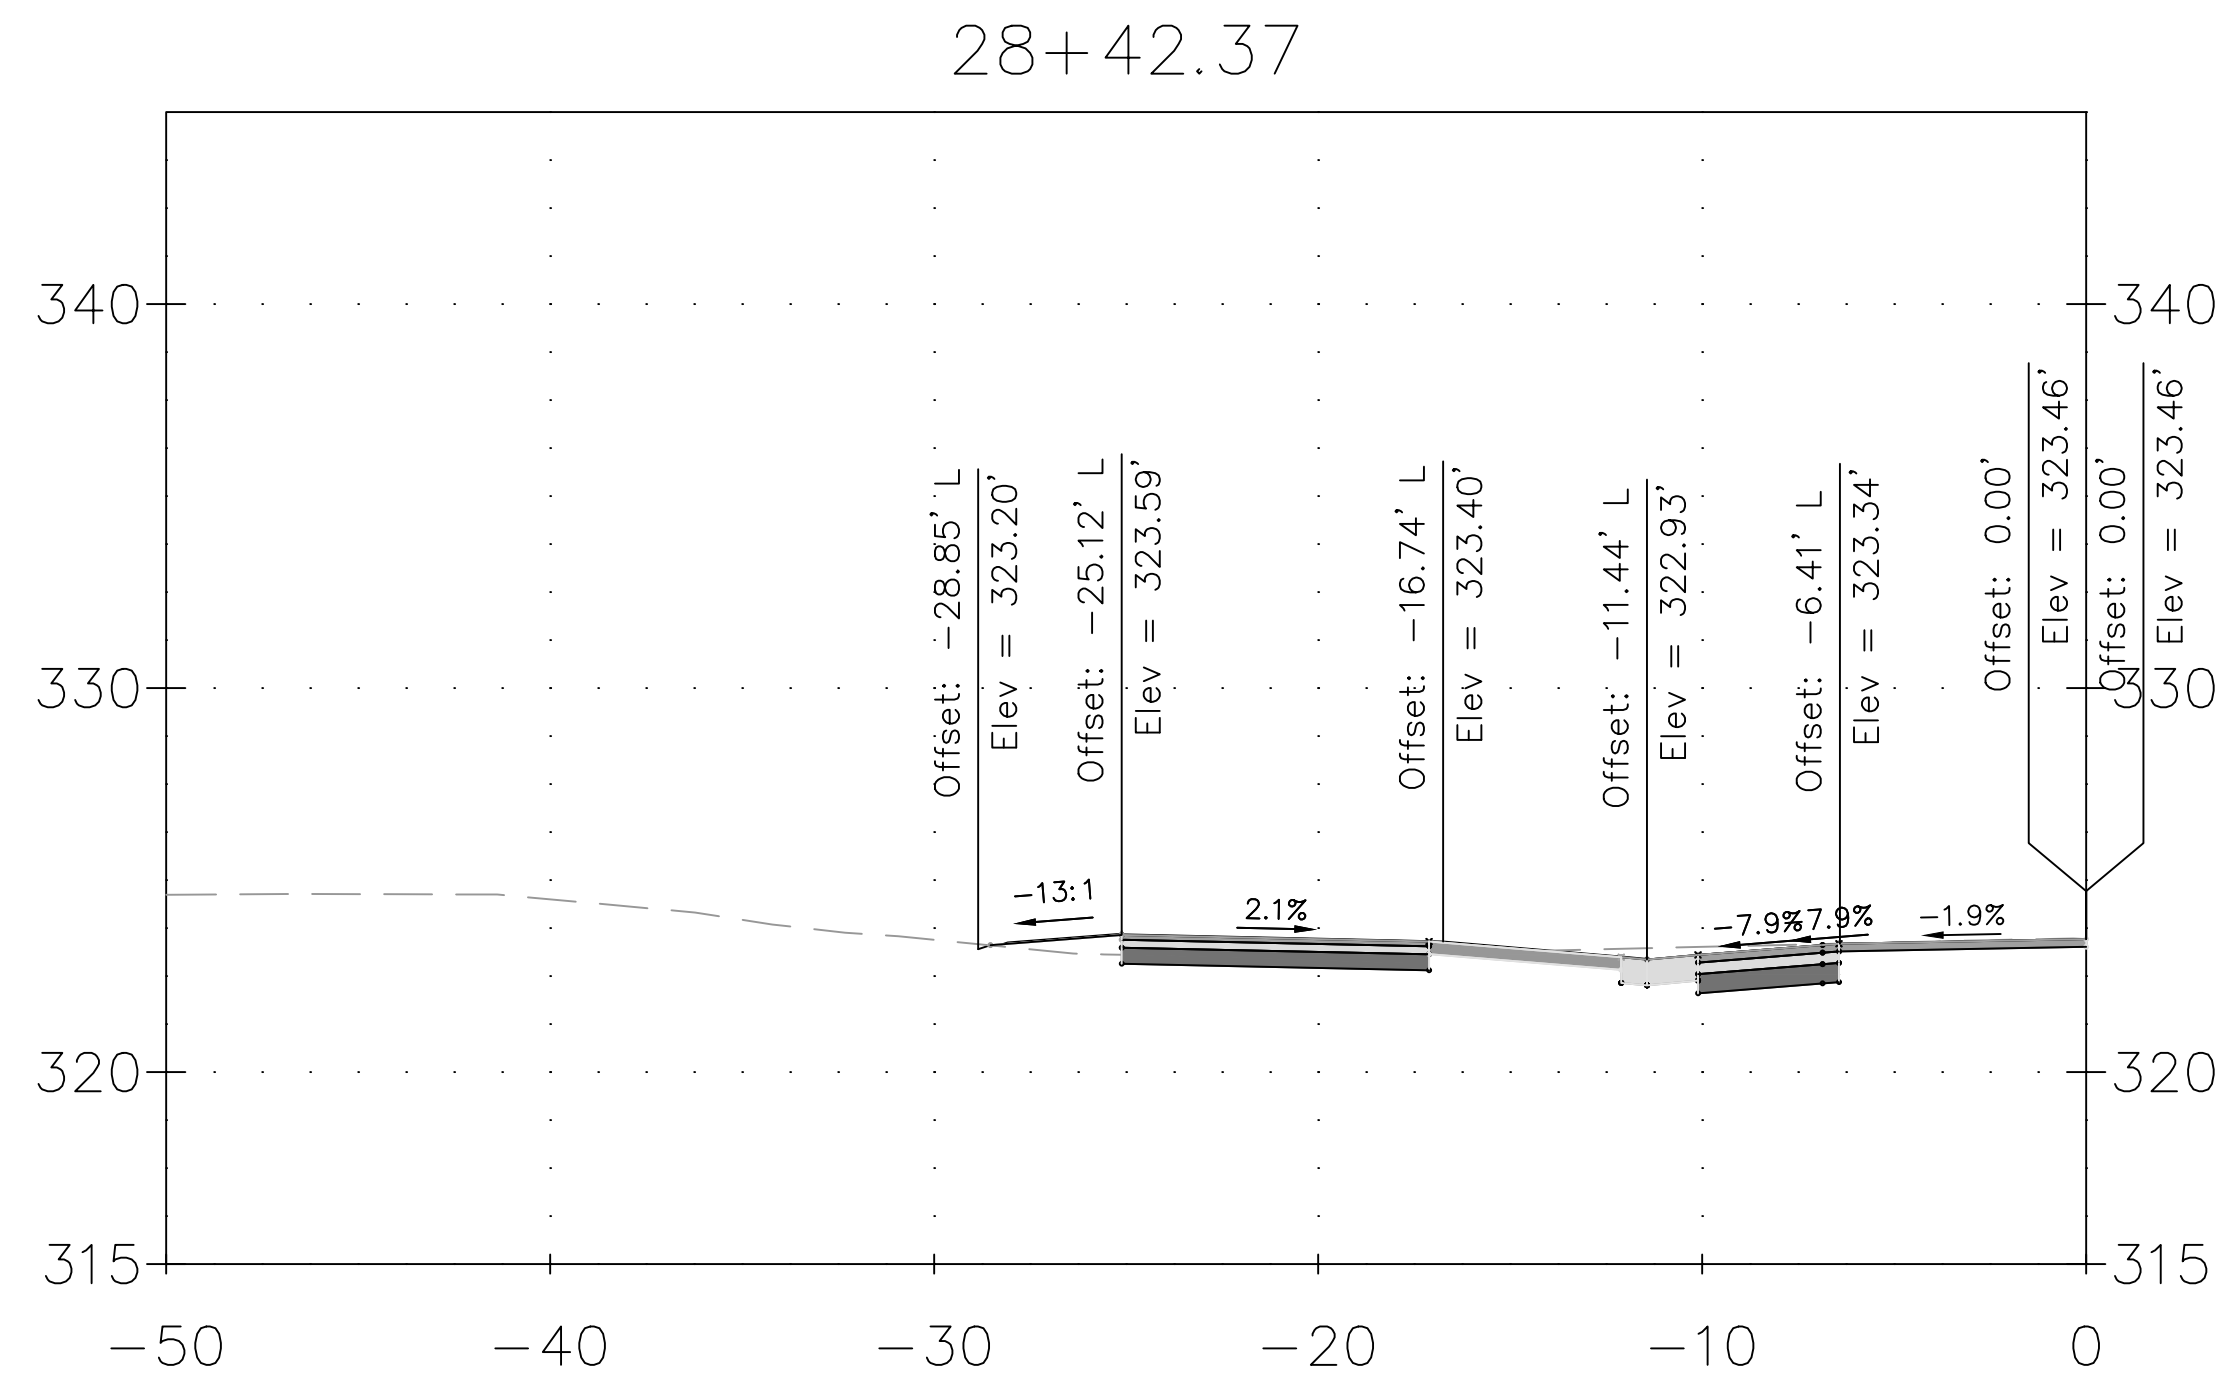

DRAFT NOT FOR CONSTRUCTION					MONTGOMERY COUNTY DEPARTMENT OF TRANSPORTATION GAITHERSBURG, MARYLAND		XS-70 DRIVEWAY CROSS SECTION DALE DRIVE SHARED USE PATH SCALE: 1"=5' 0 5' 10'
					RECOMMENDED FOR APPROVAL		
				Chief, Design Section APPROVED		Date	
				Chief, Division of Transportation Engineering		Date	
				Designed by: ADH		Drawn by: TRS	
				Checked by: JJR			
NO.				REVISION	DATE	BY	

CIP No. : 502109 SHEET 189 of 201 DATE: DECEMBER 2023

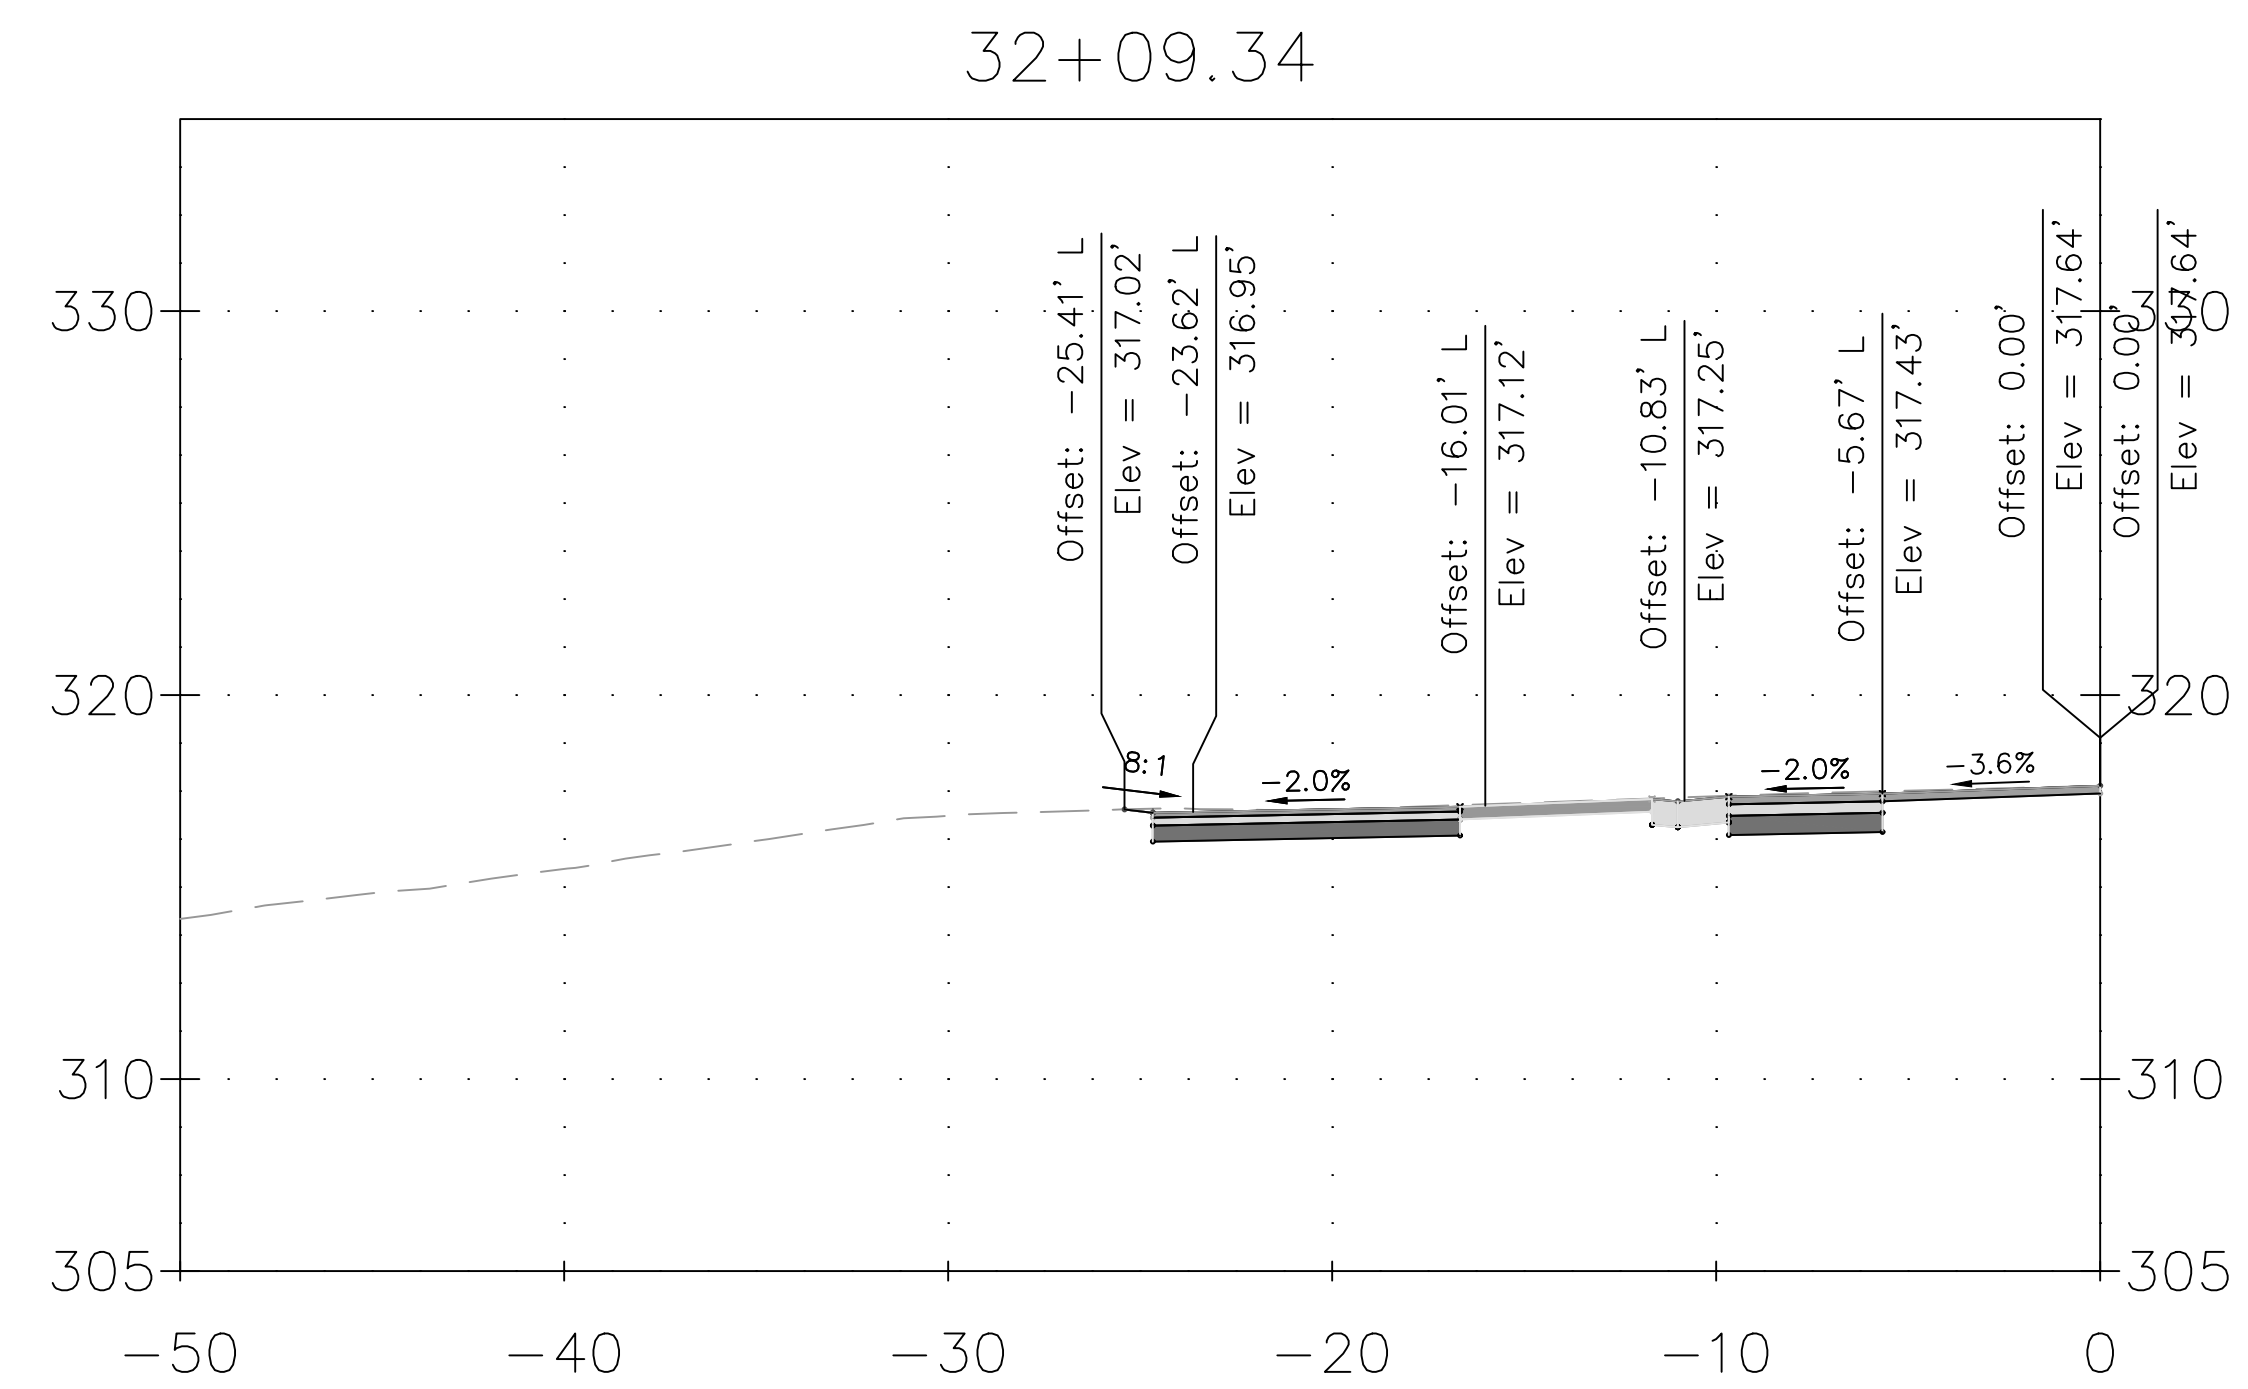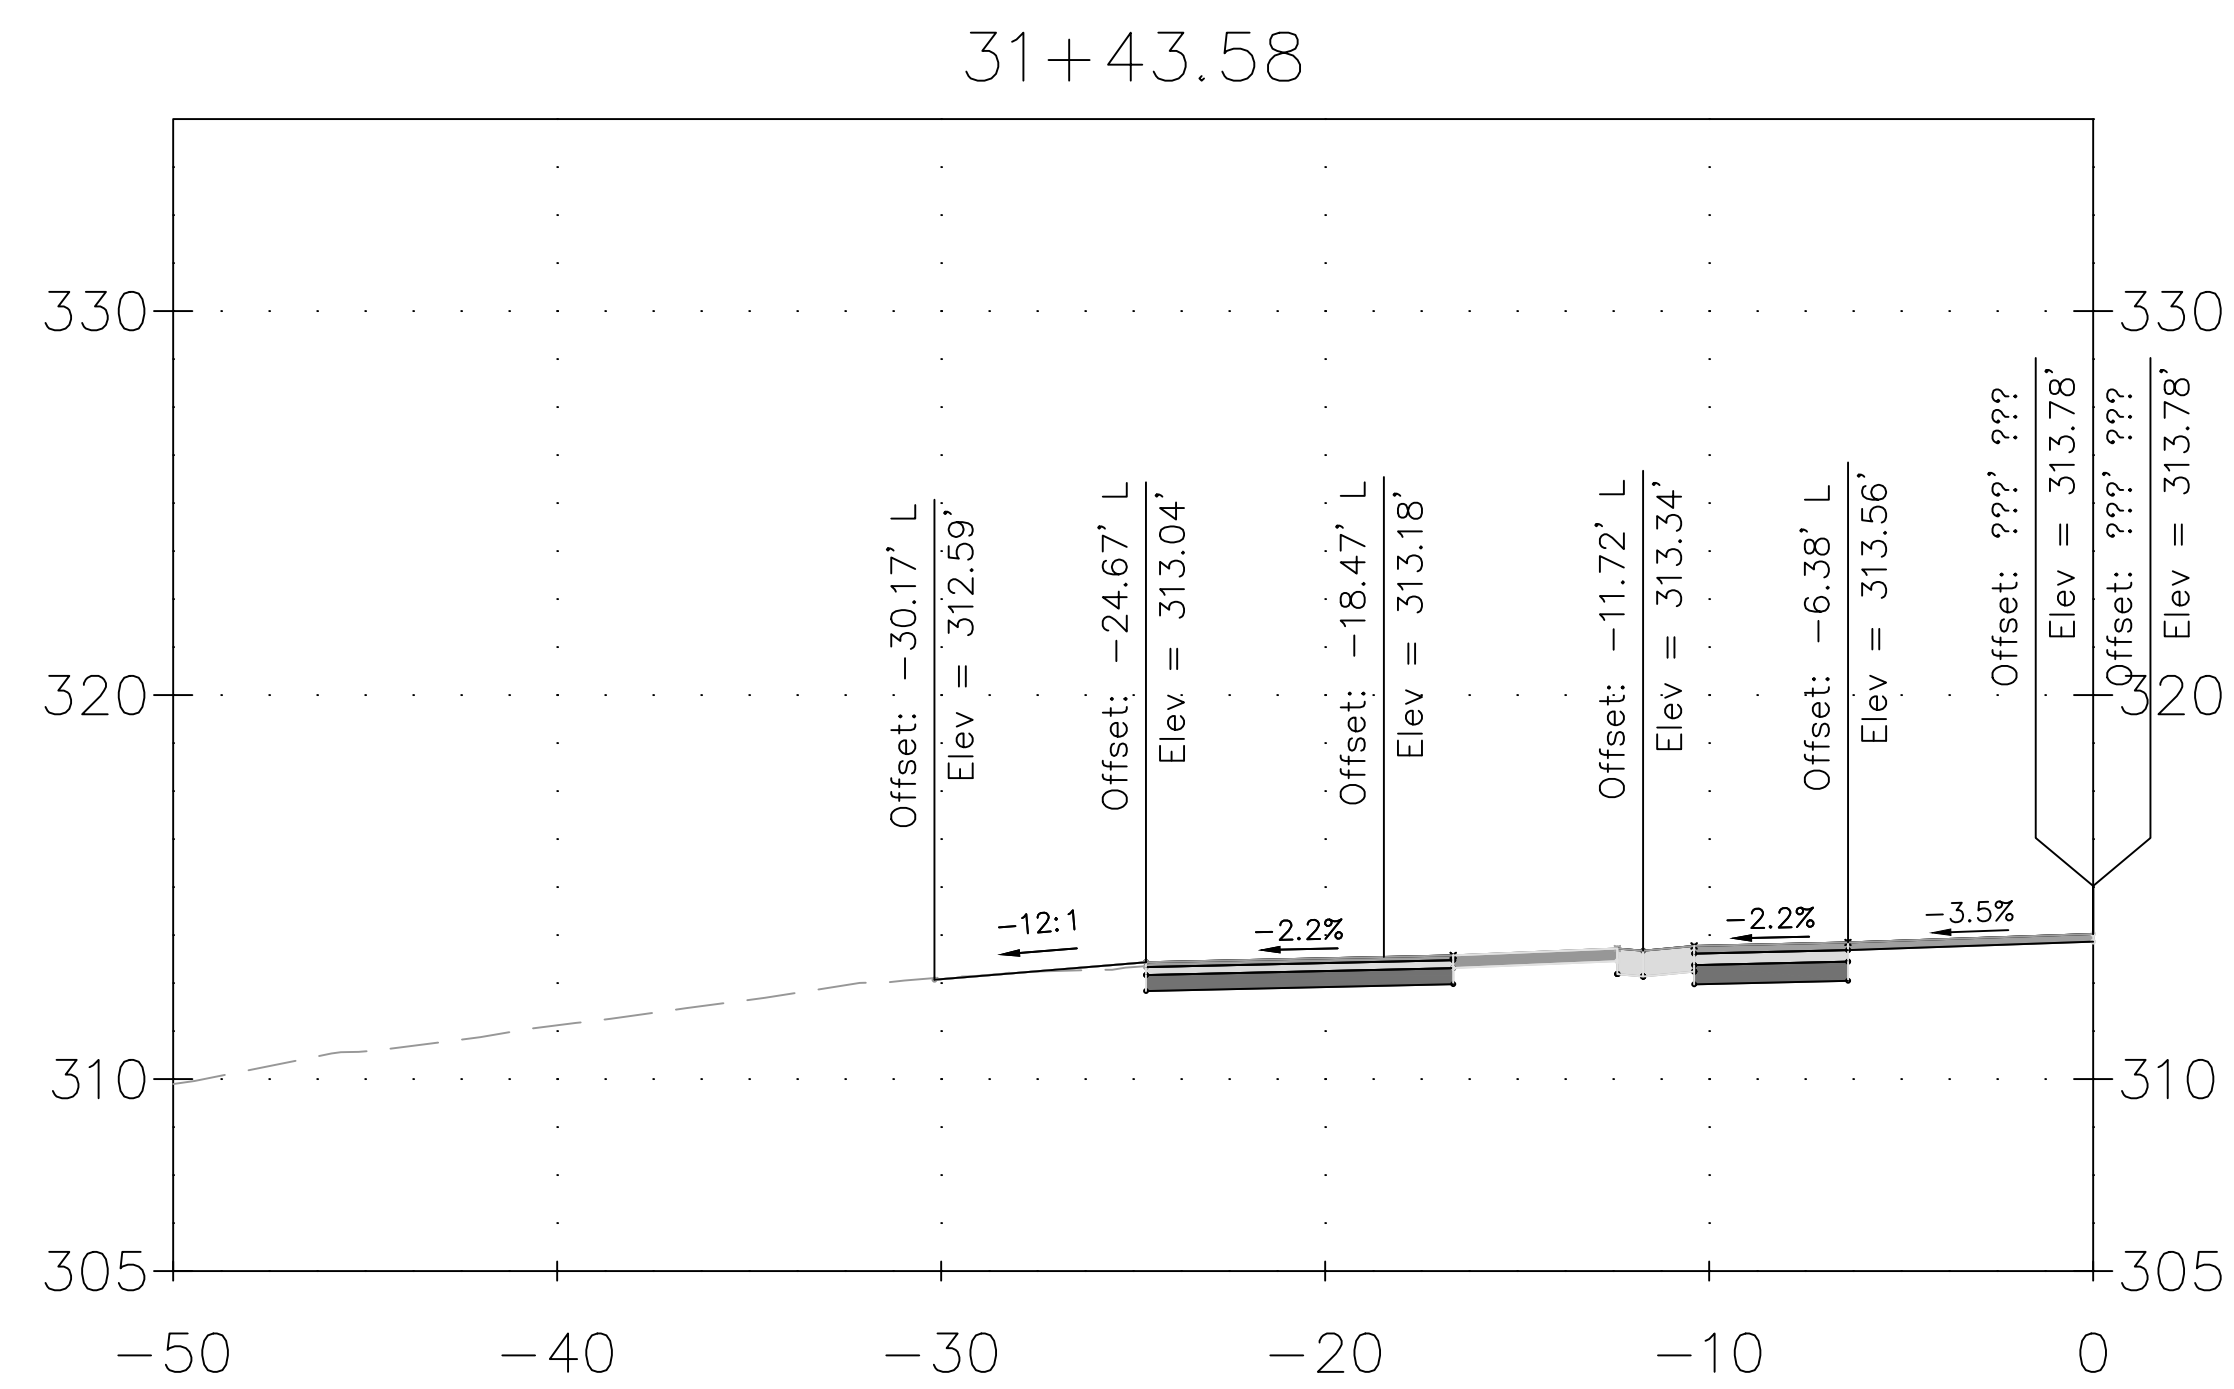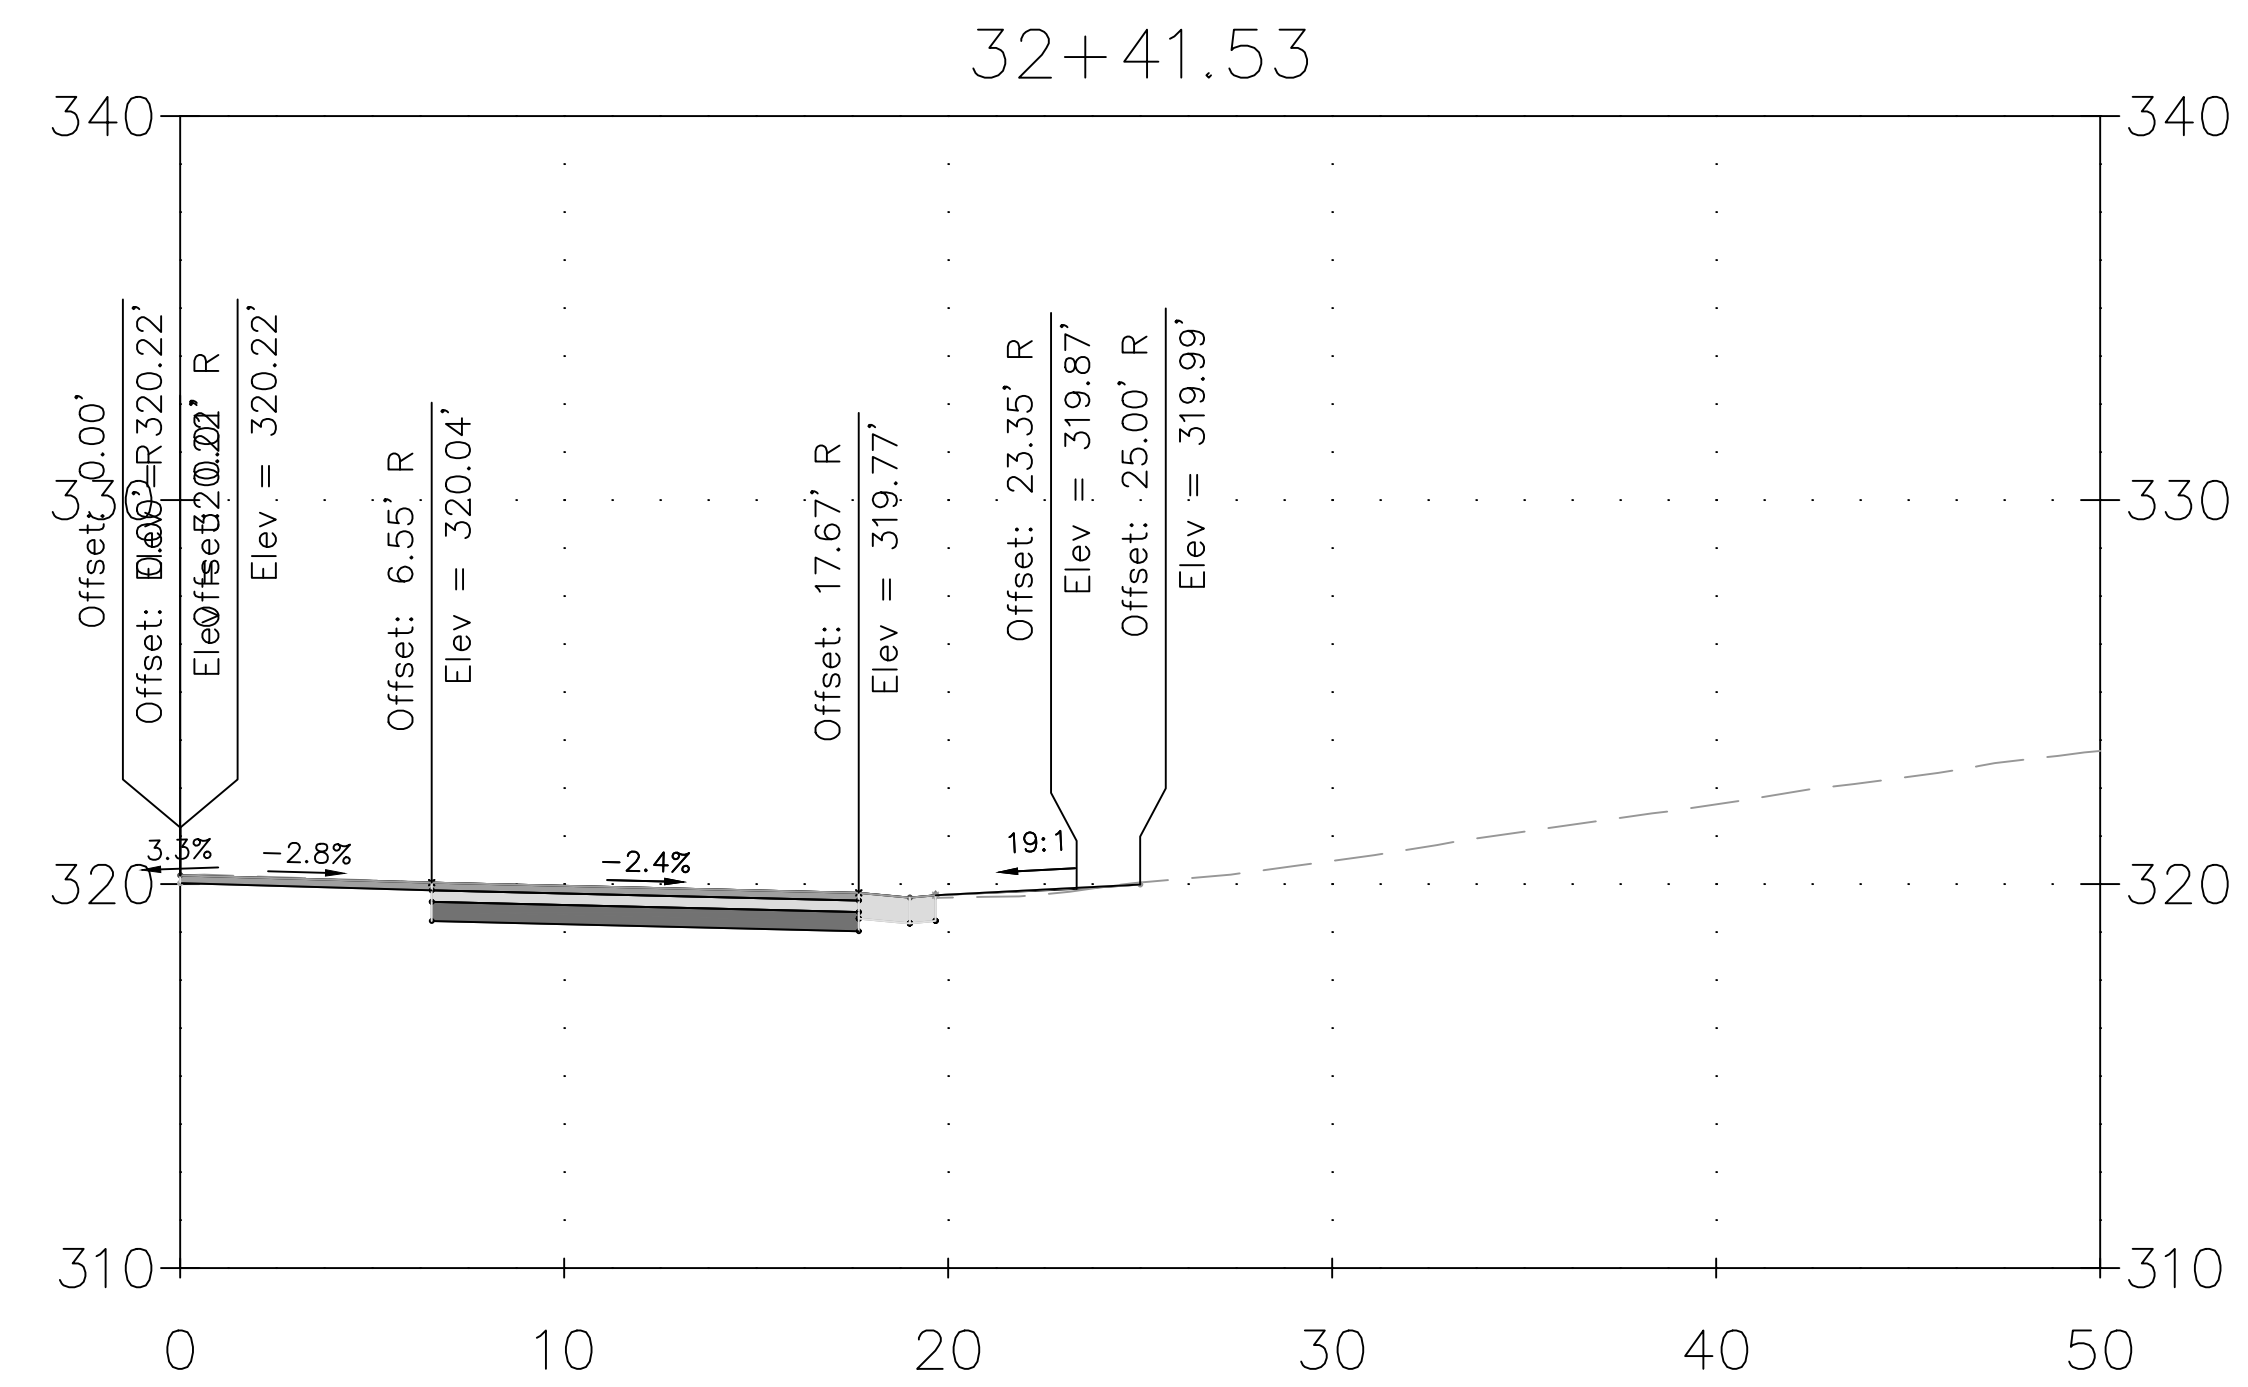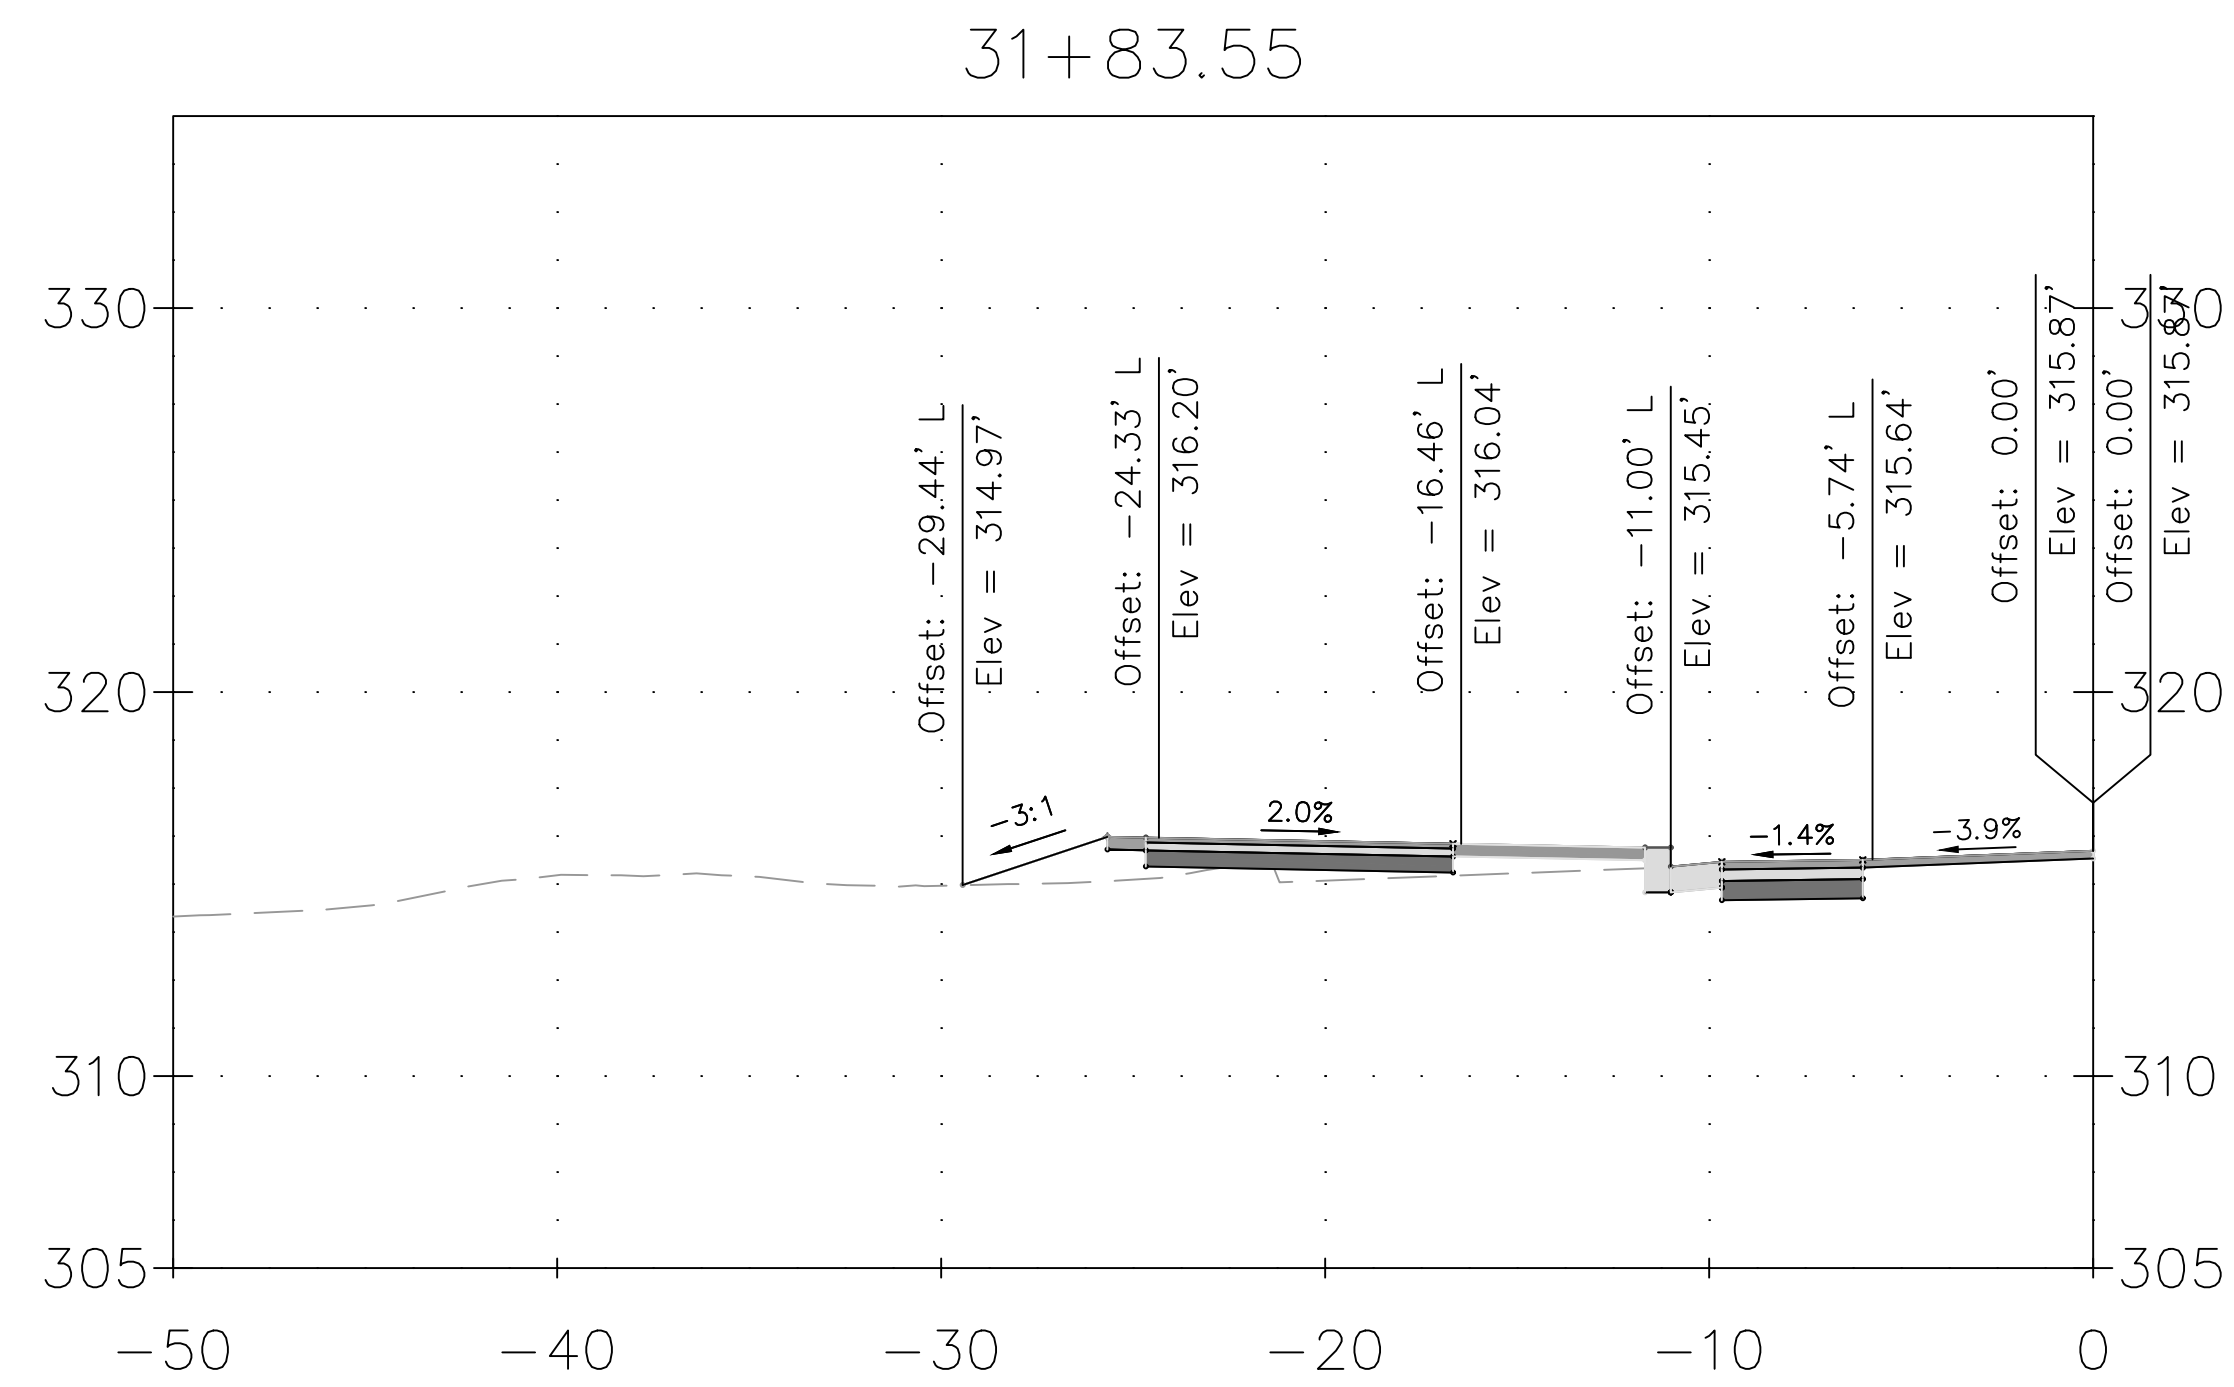

DRAFT
NOT FOR CONSTRUCTION



MONTGOMERY COUNTY
DEPARTMENT OF TRANSPORTATION
GAITHERSBURG, MARYLAND


RECOMMENDED FOR APPROVAL

Chief, Design Section	Date
APPROVED	

Chief, Division of Transportation Engineering _____ Date _____





Designed by: ADH Drawn by: TRS Checked by: JJR

XS-71
DRIVEWAY CROSS SECTION

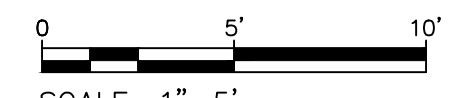DALE DRIVE
SHARED USE PATH

DATE: DECEMBER 2023

CIP No. : 502109 SHEET 190 of 201

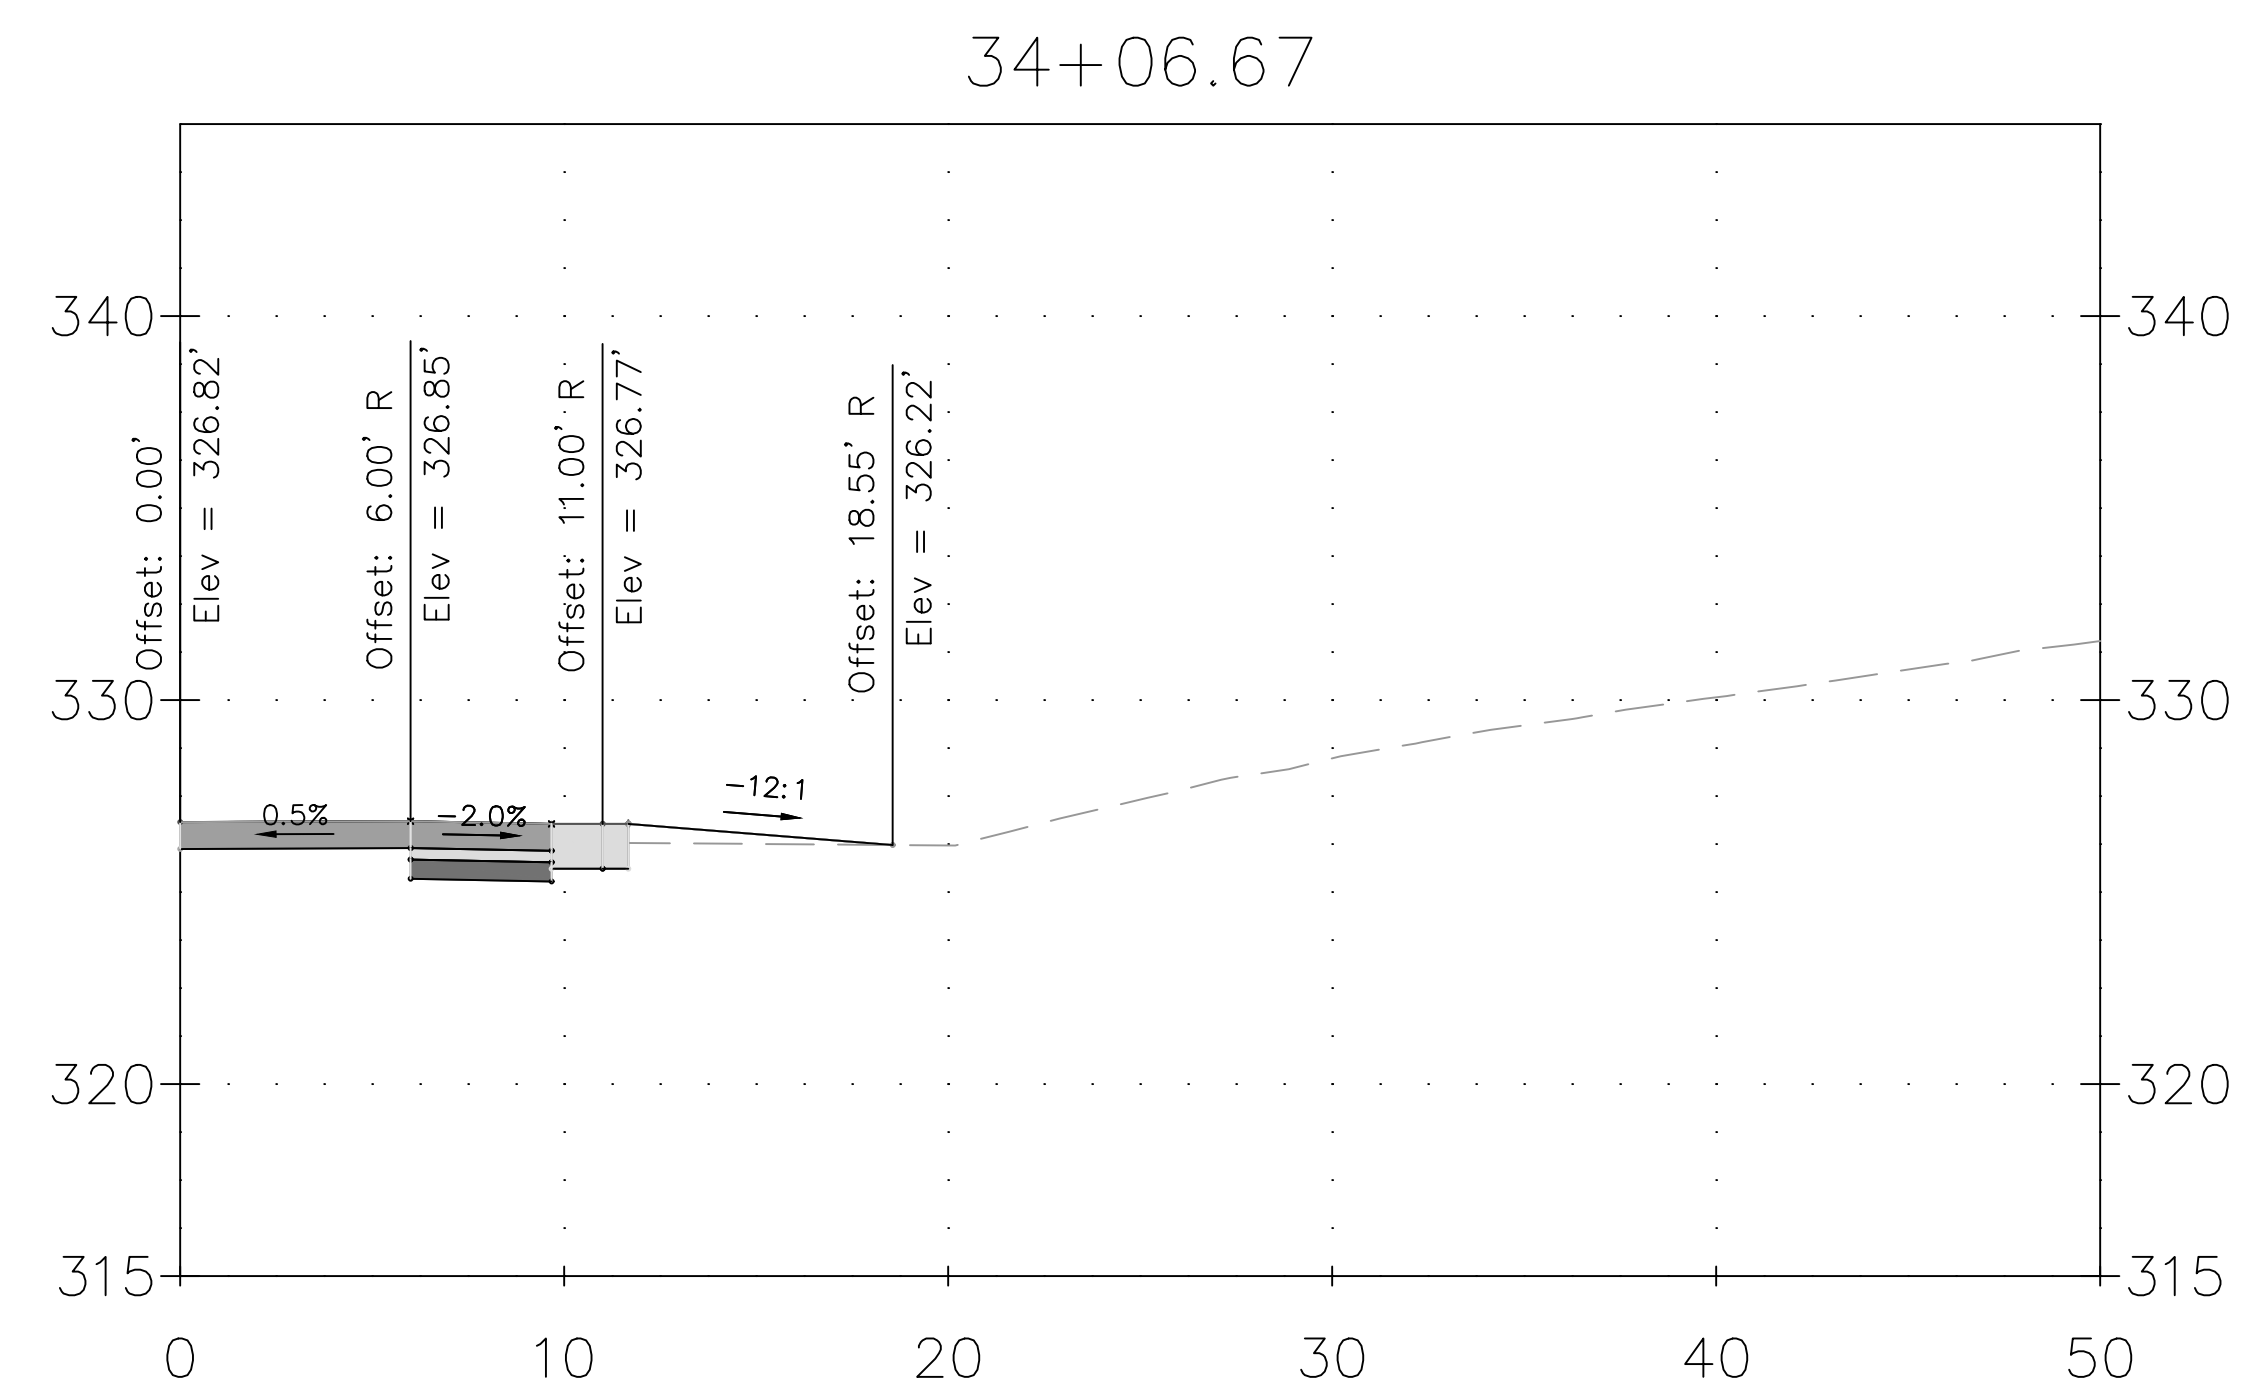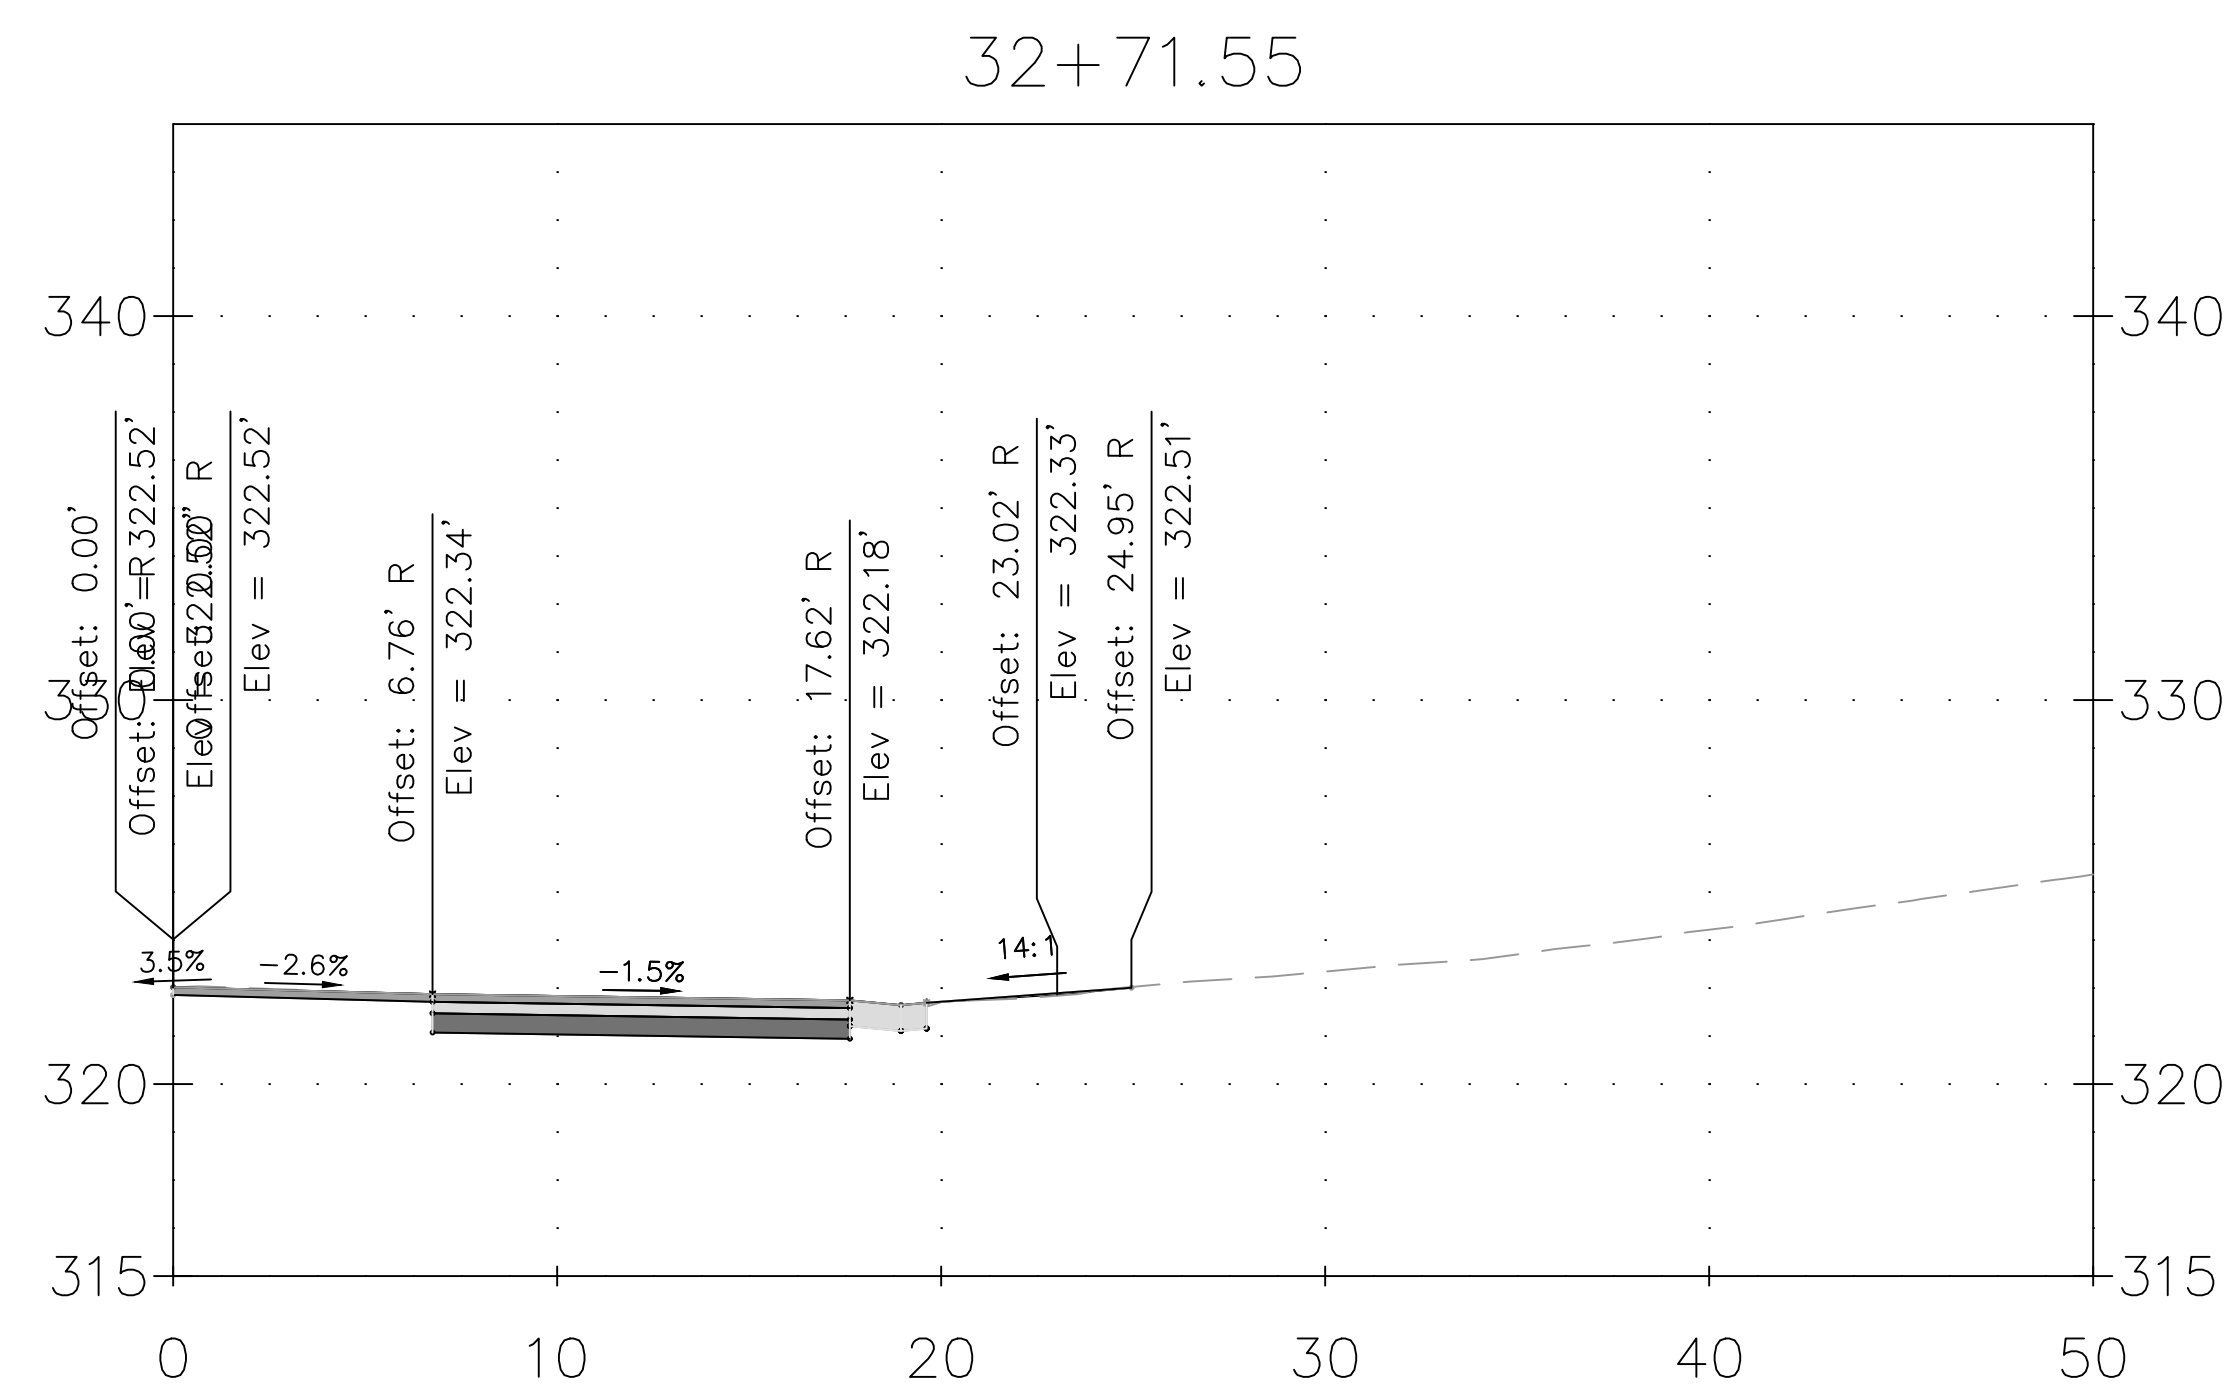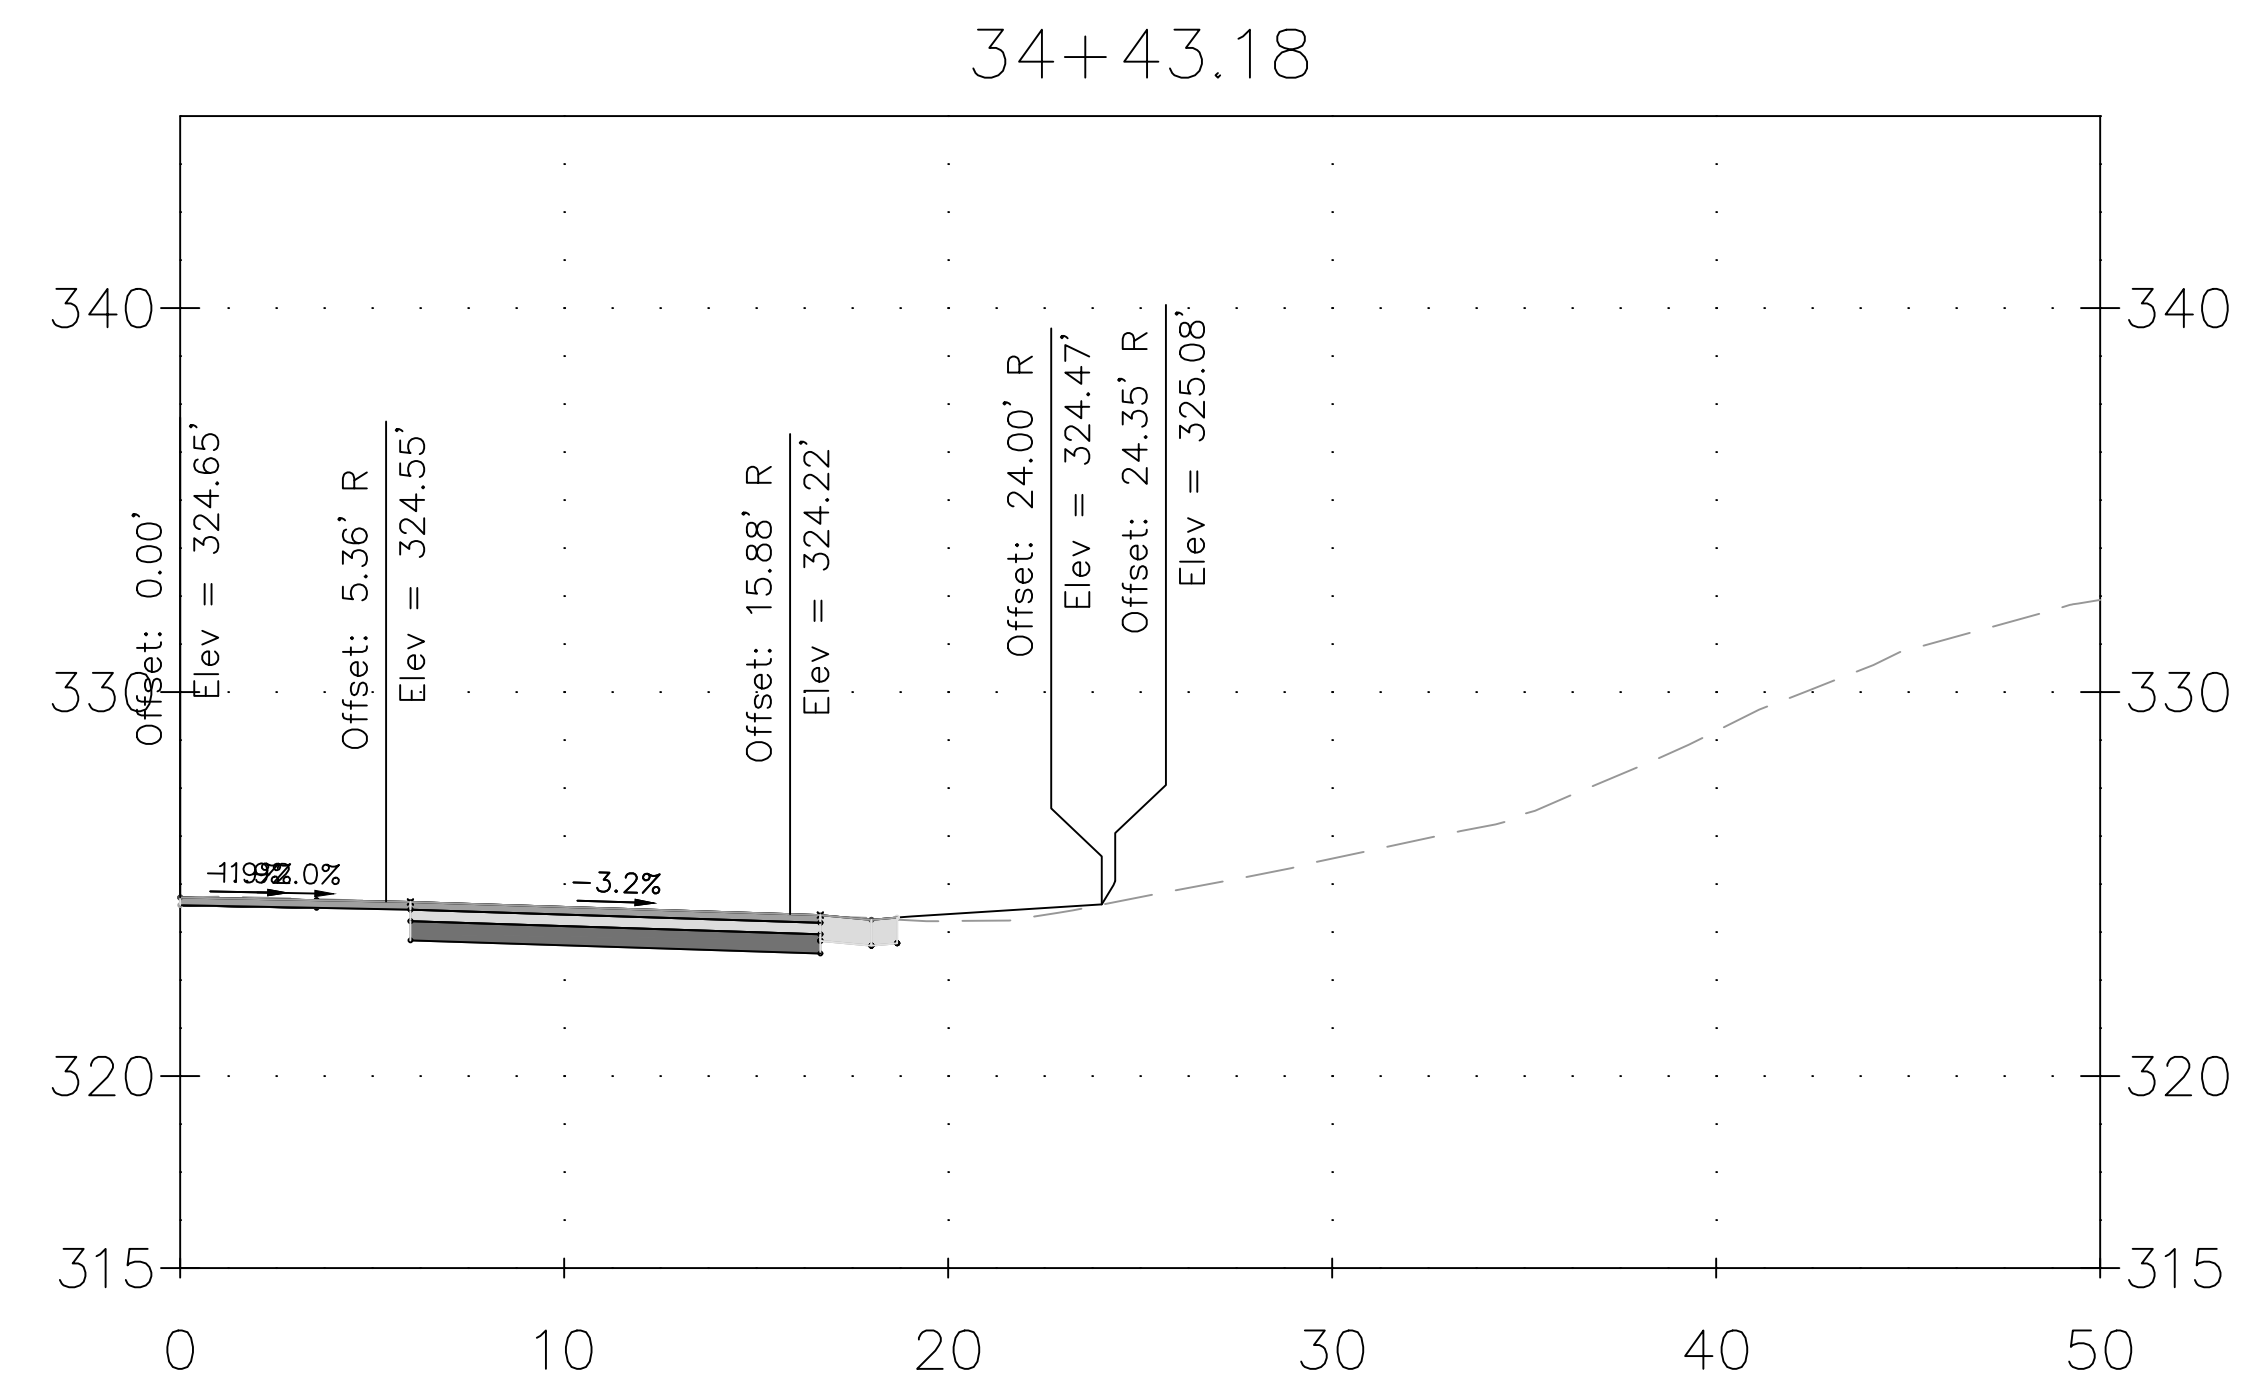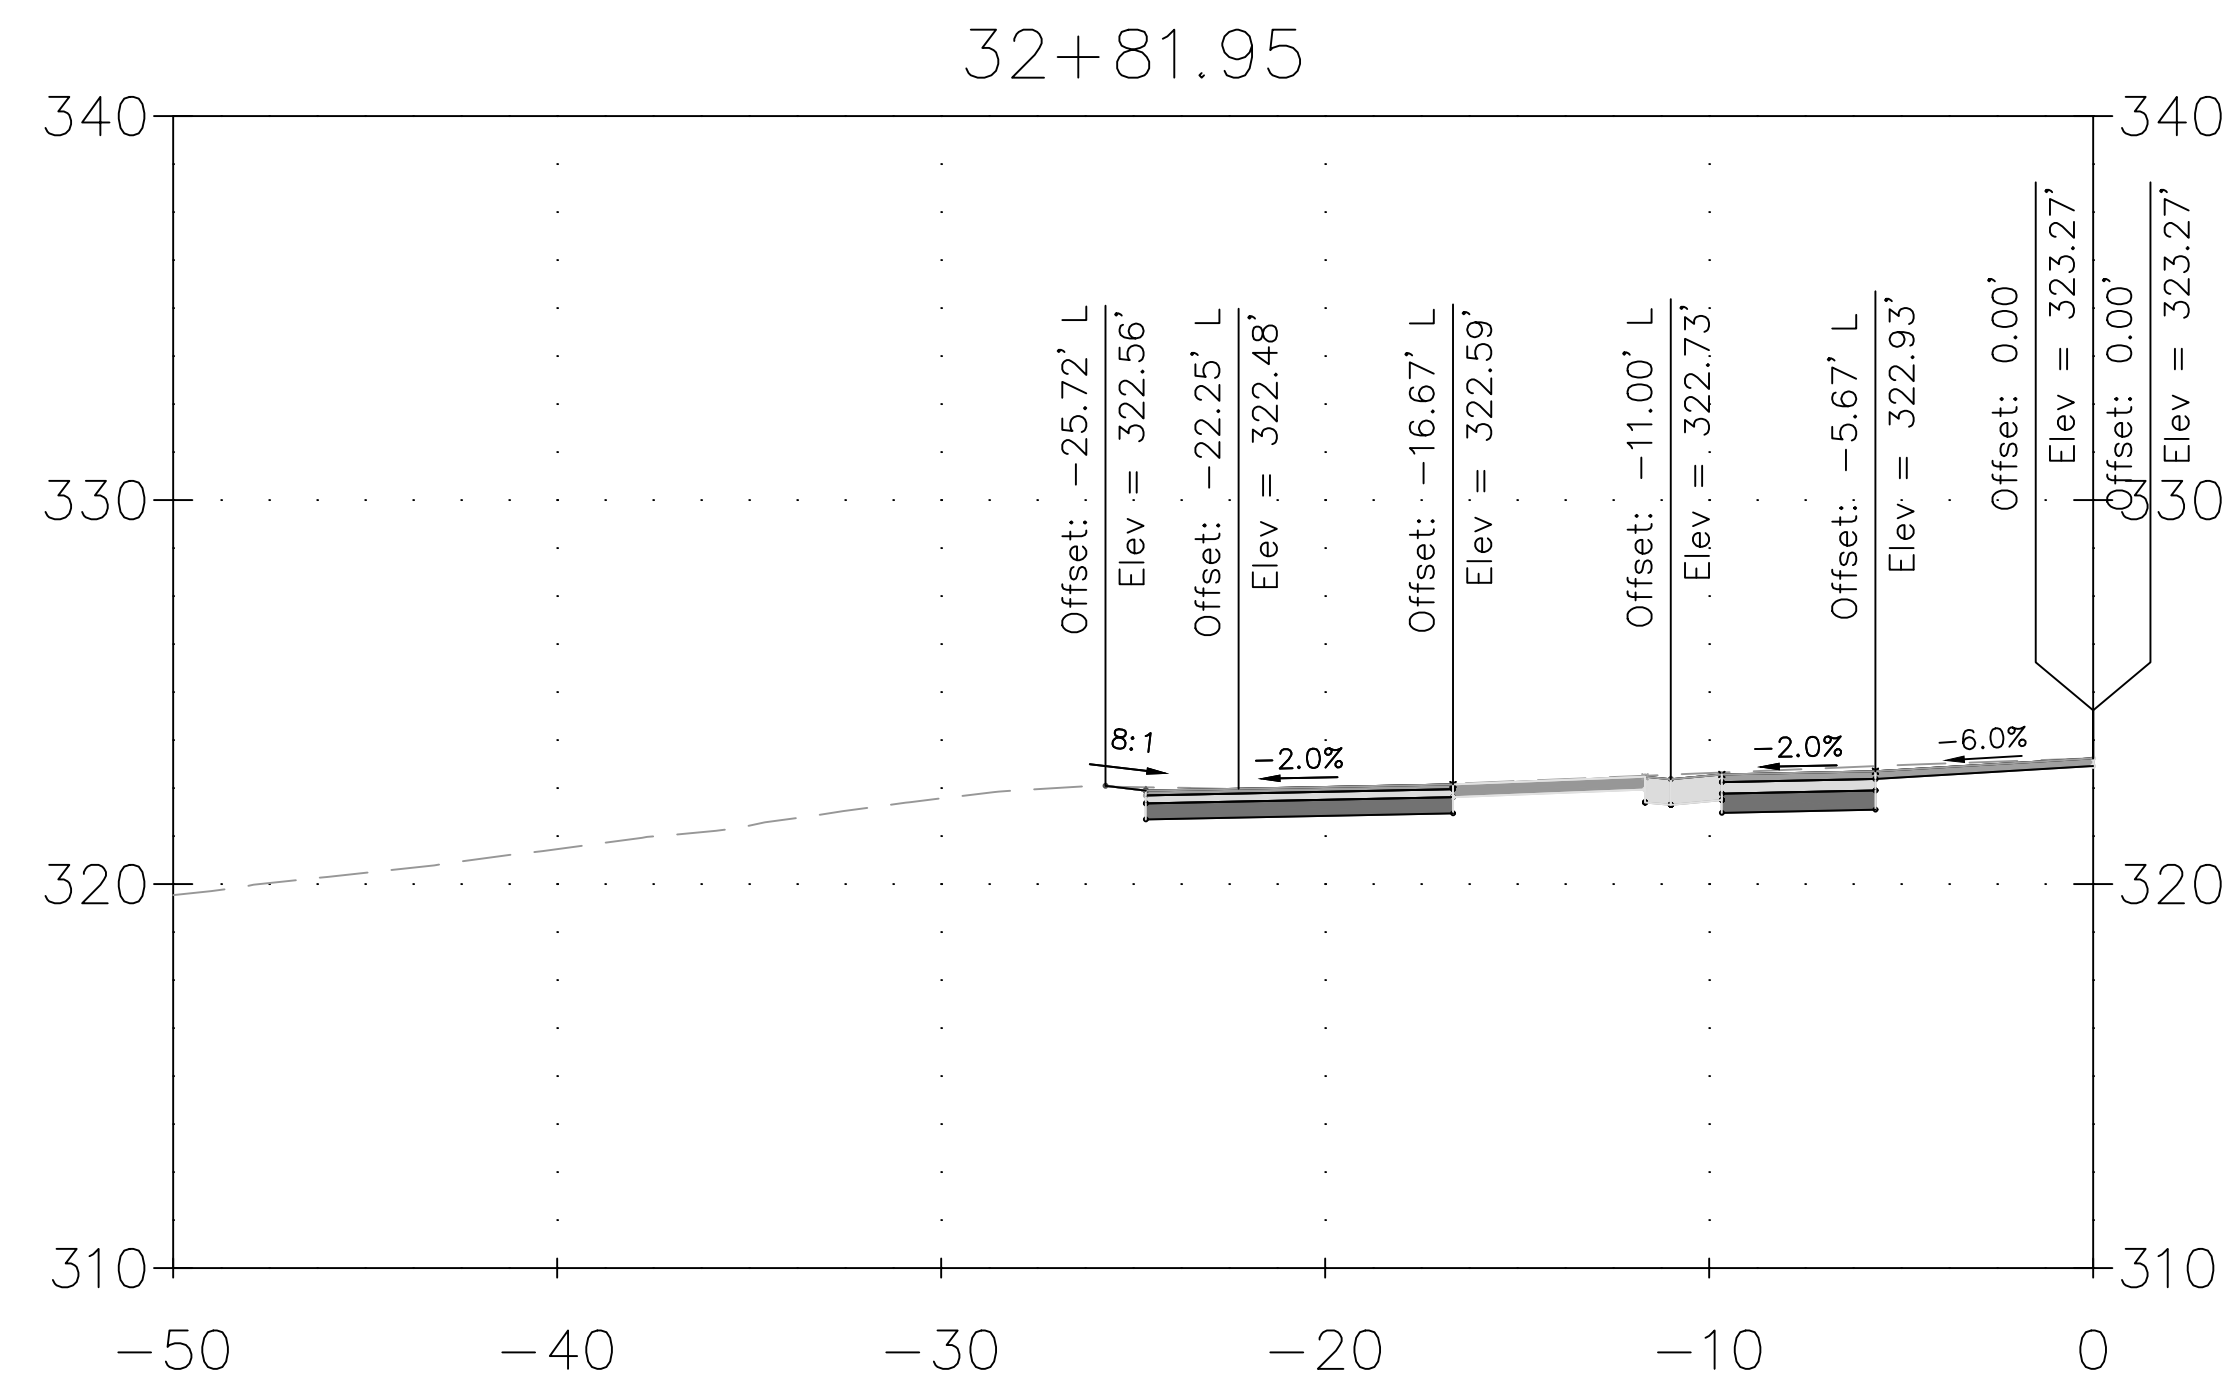

DRAFT
NOT FOR CONSTRUCTION



MONTGOMERY COUNTY
DEPARTMENT OF TRANSPORTATION
GAITHERSBURG, MARYLAND

RECOMMENDED FOR APPROVAL

Chief, Design Section

Date

APPROVED

 Chief, Division of Transportation Engineering Date _____





Designed by:	ADH	Drawn by:	TRS	Checked by:	JJR
--------------	-----	-----------	-----	-------------	-----

XS-72
DRIVEWAY CROSS SECTION

DALE DRIVE
SHARED USE PATH

DATE: DECEMBER 2023

CIP No. : 502109 SHEET 191 of 201

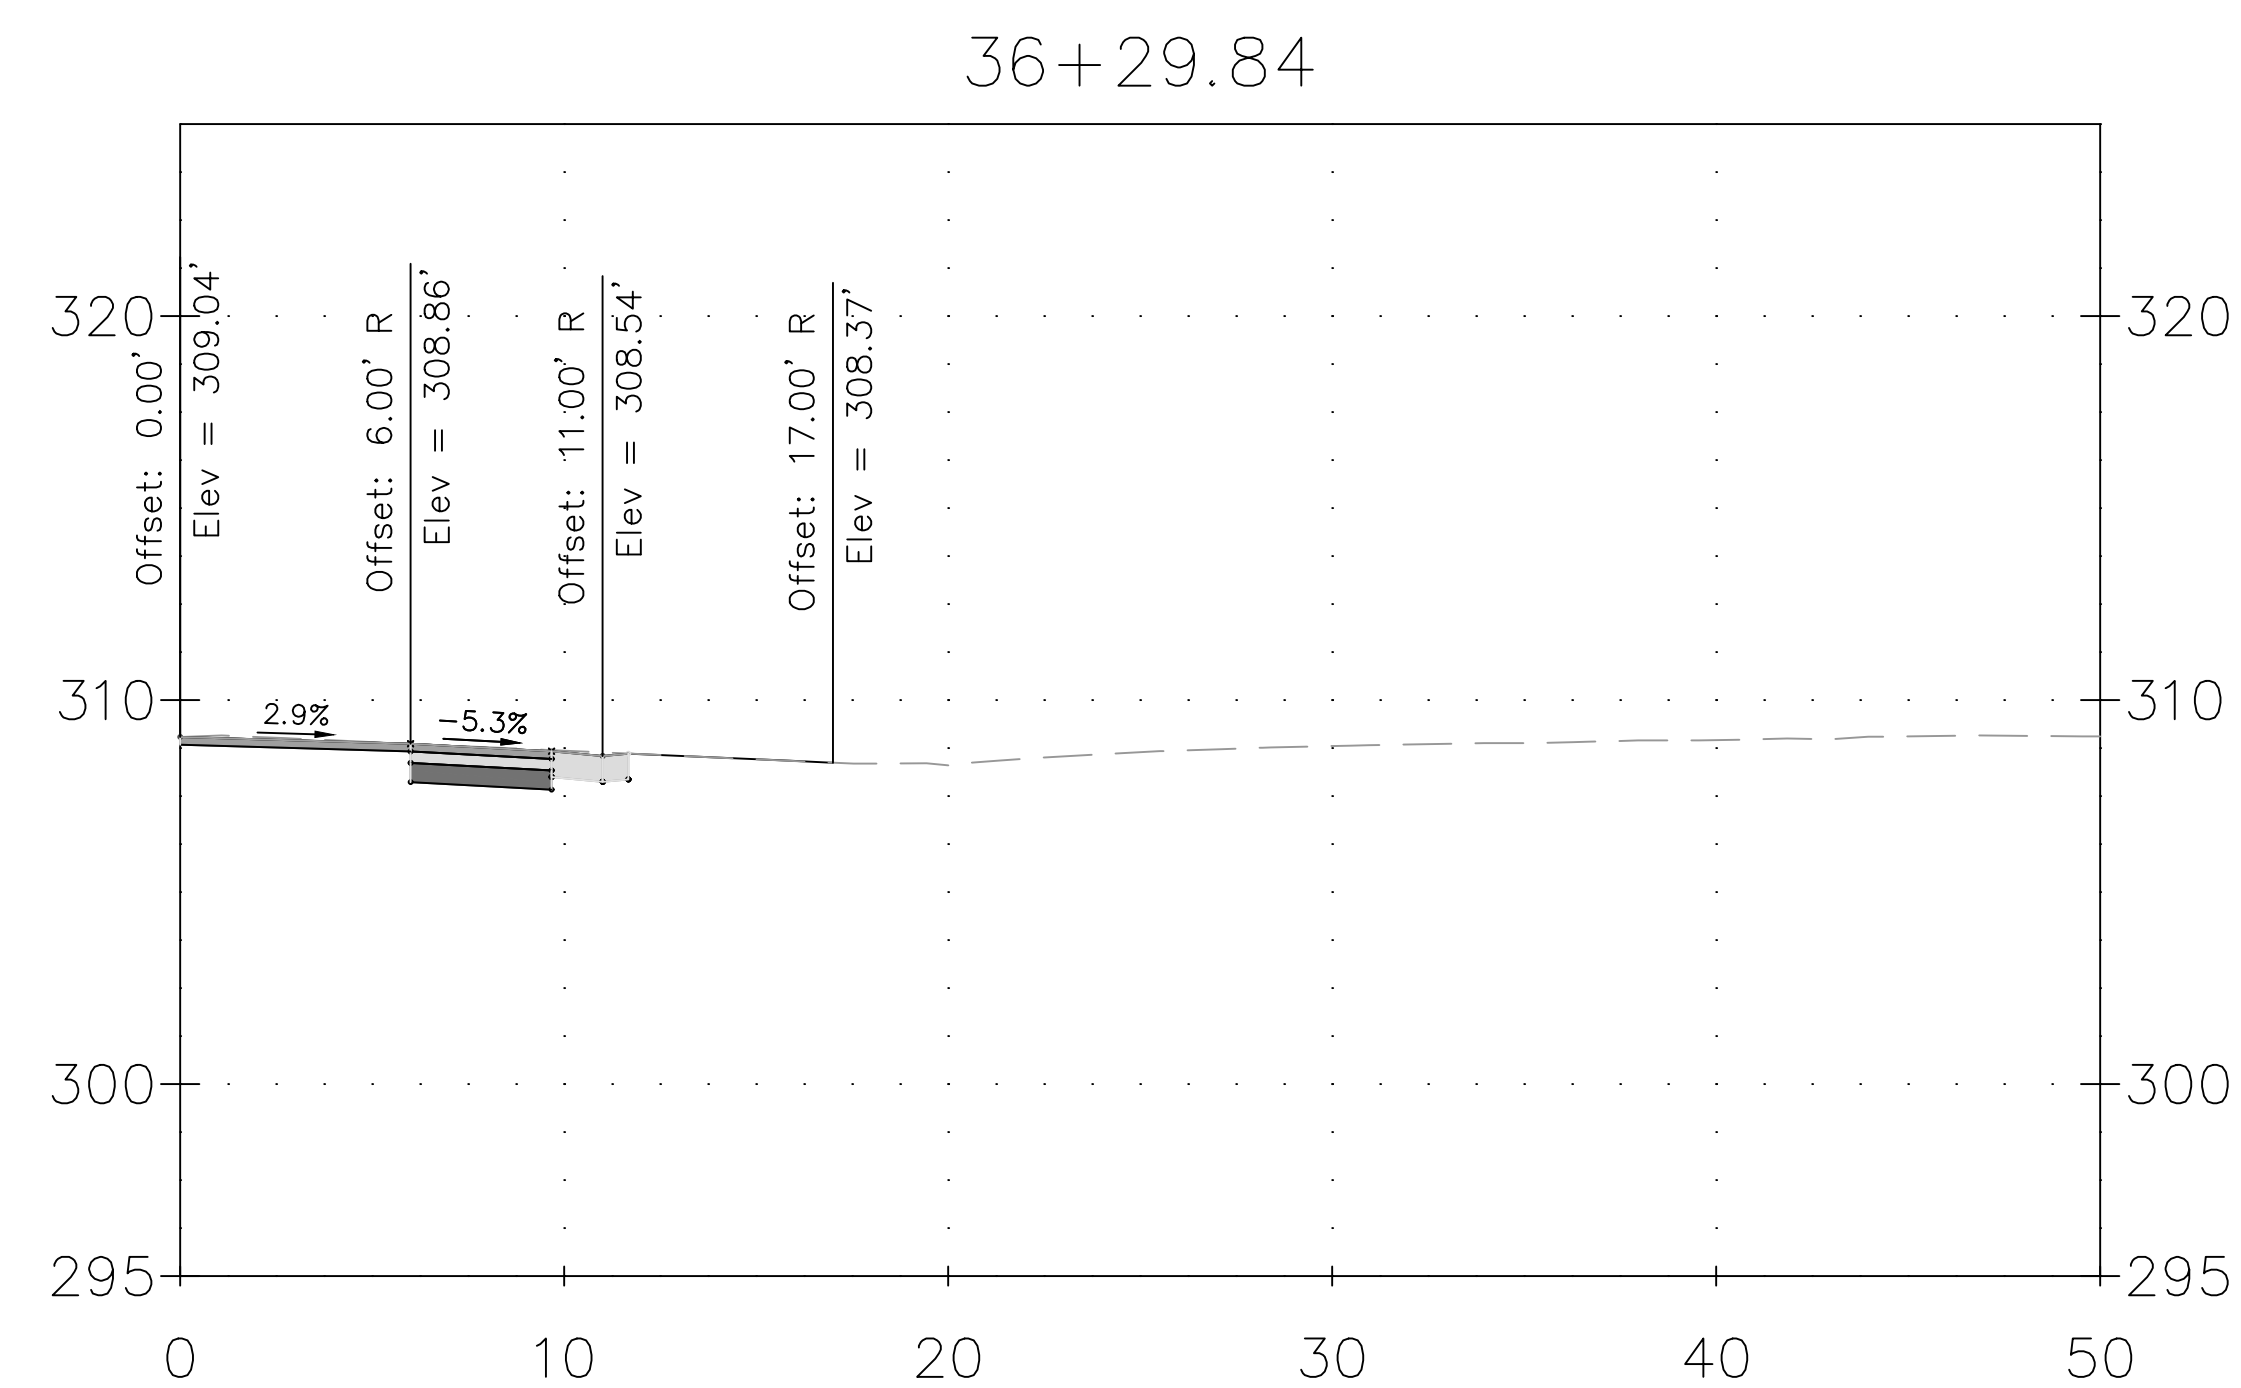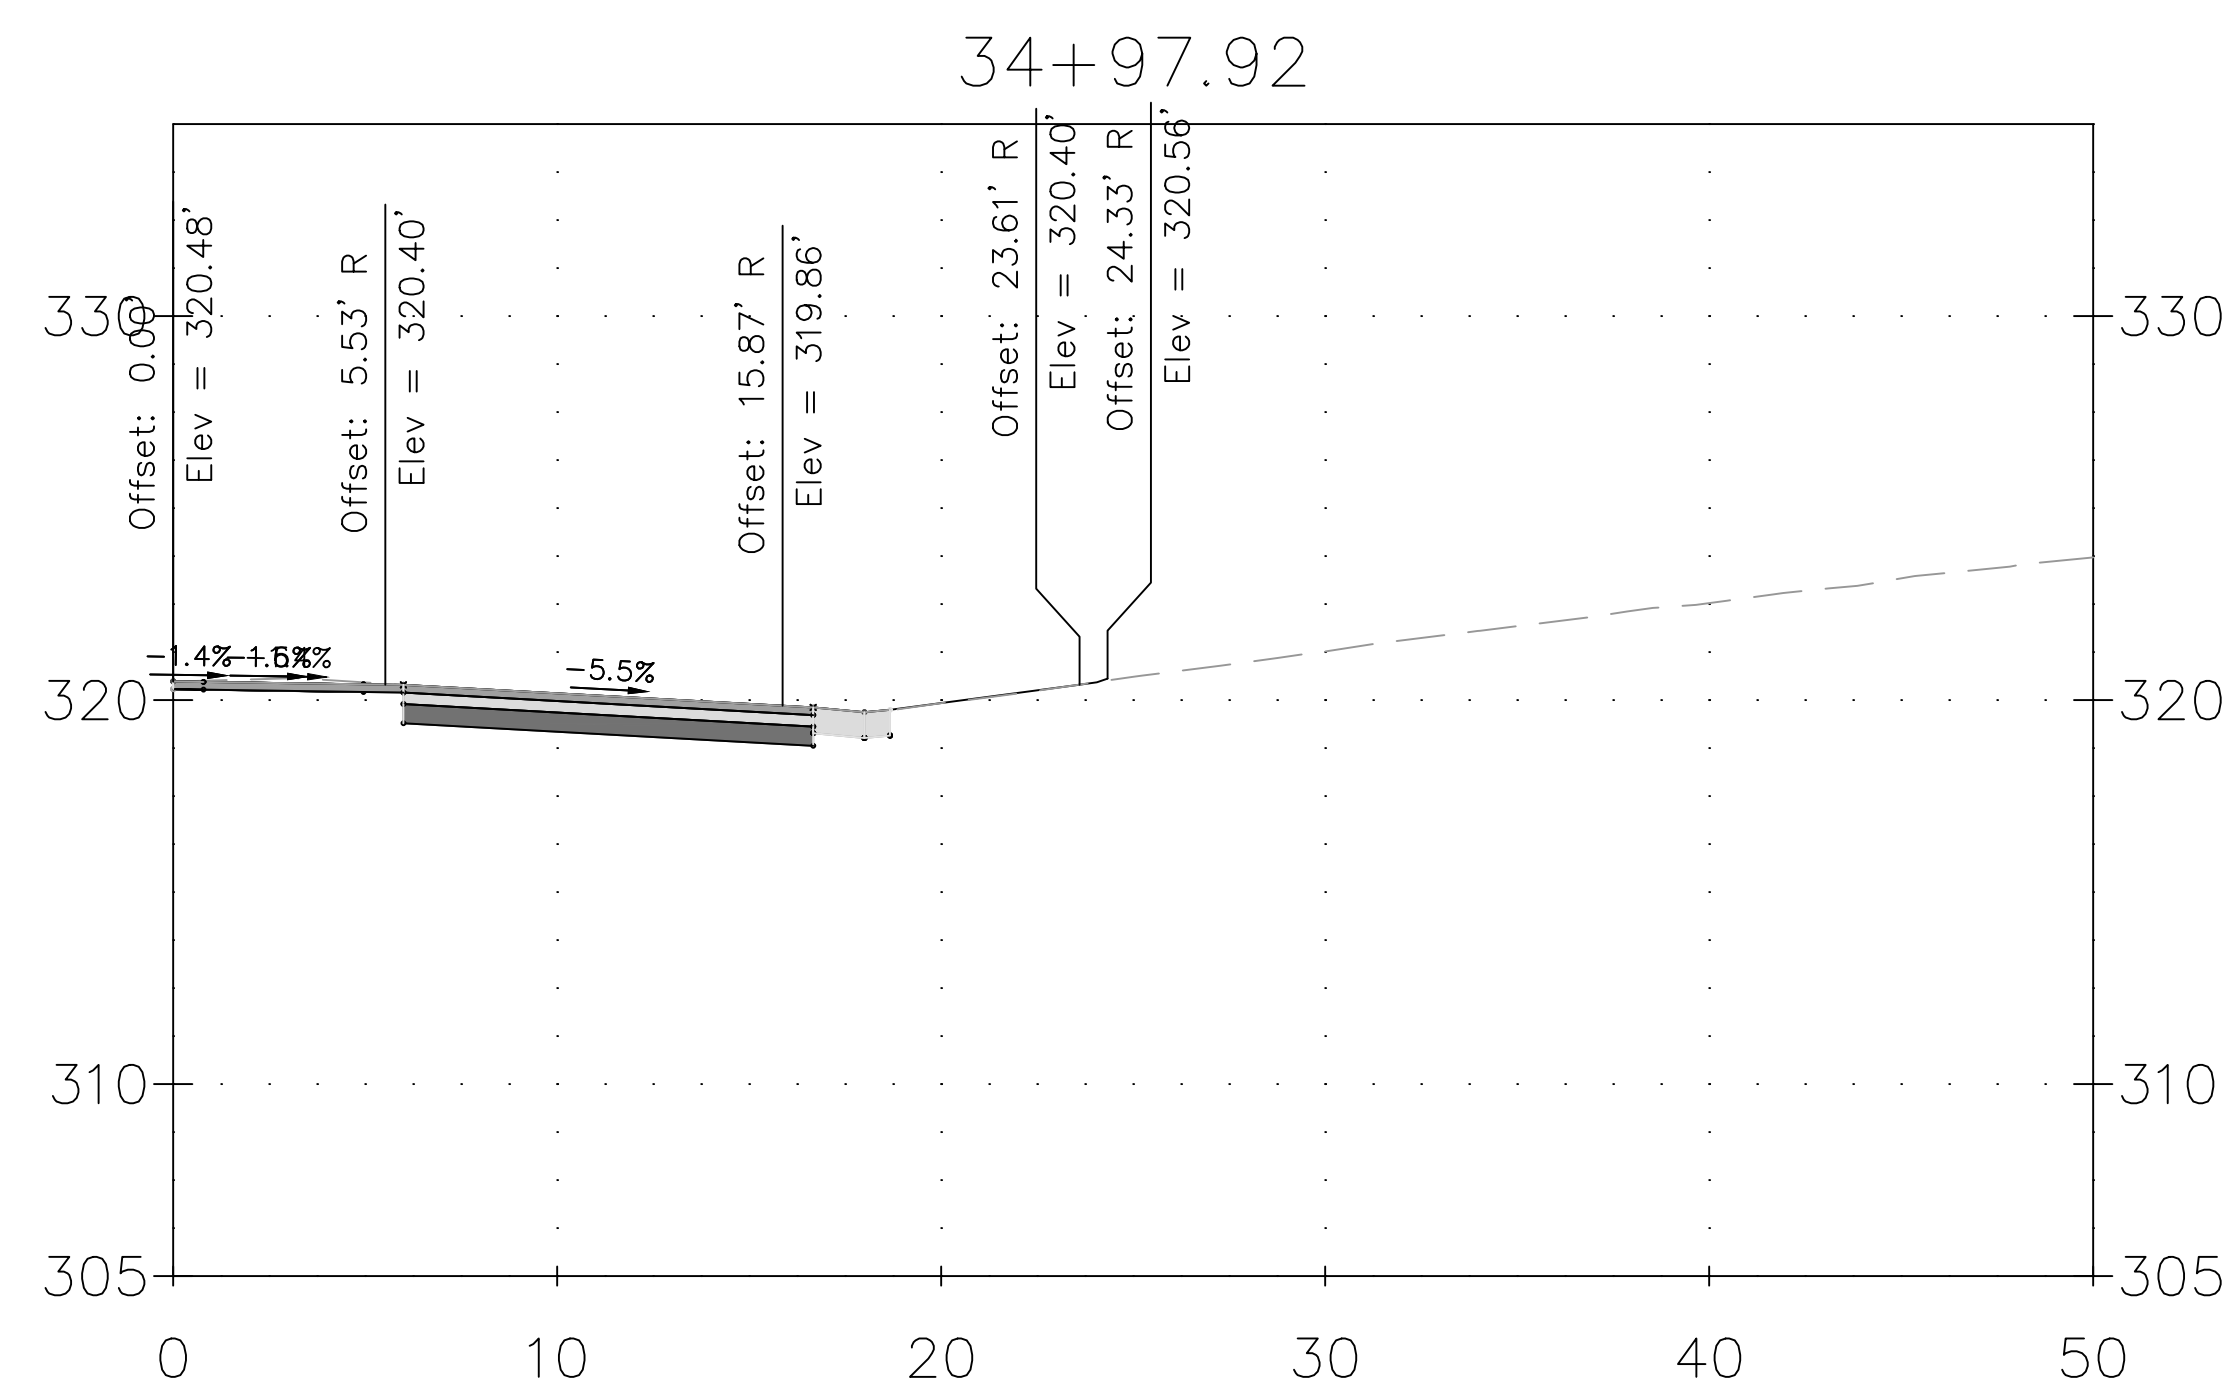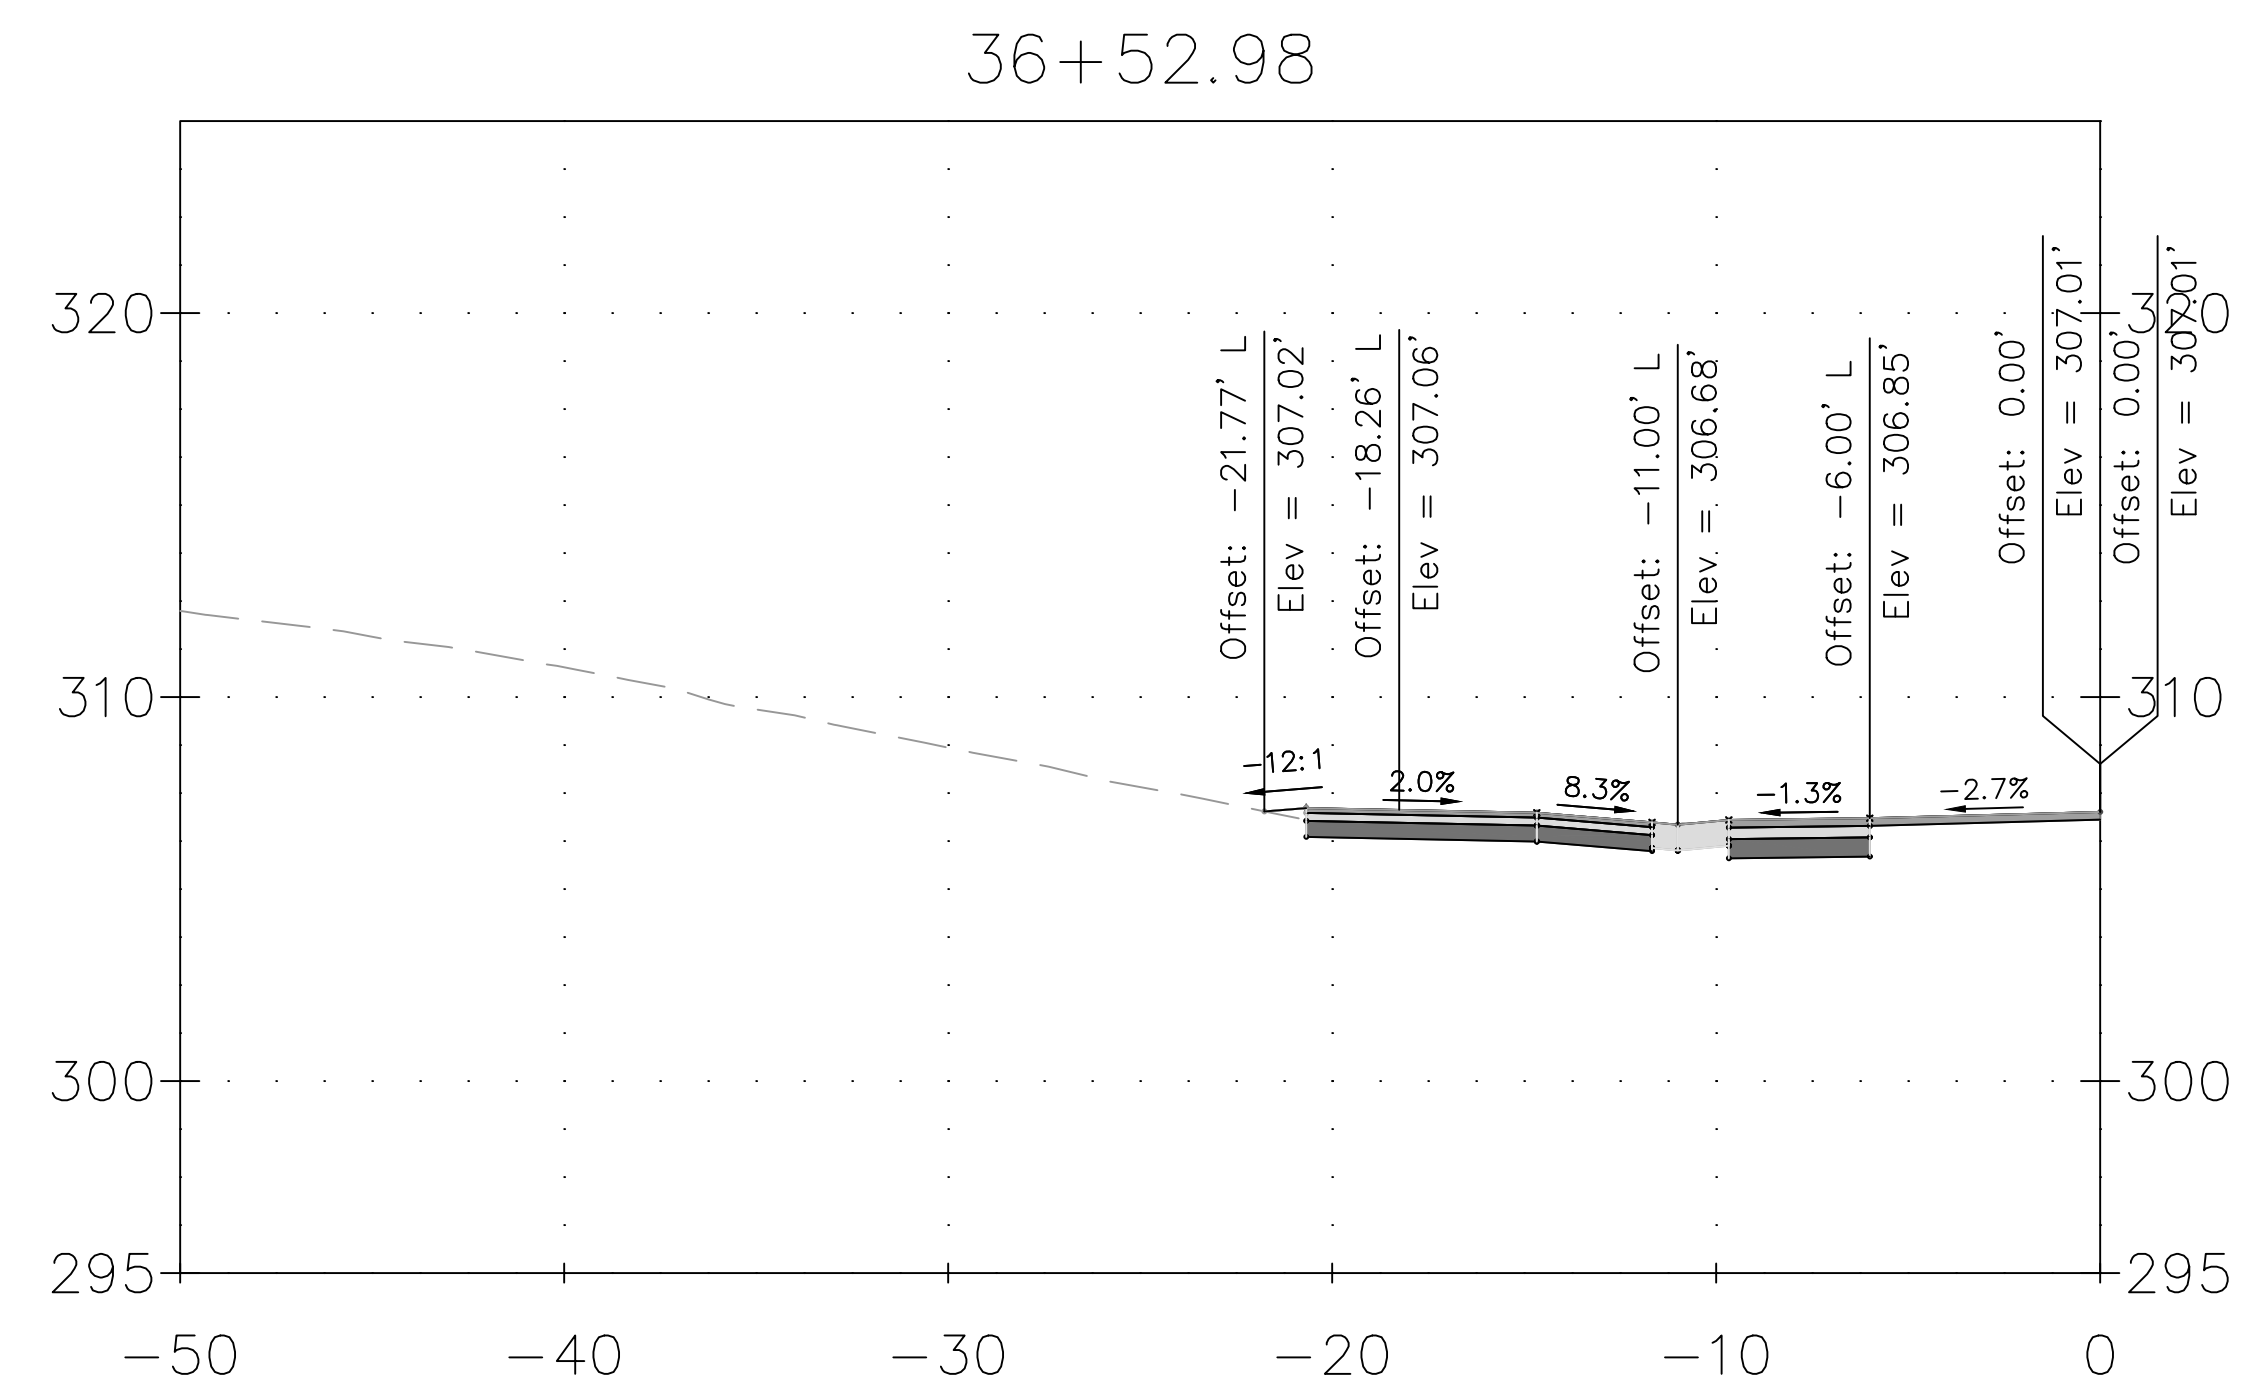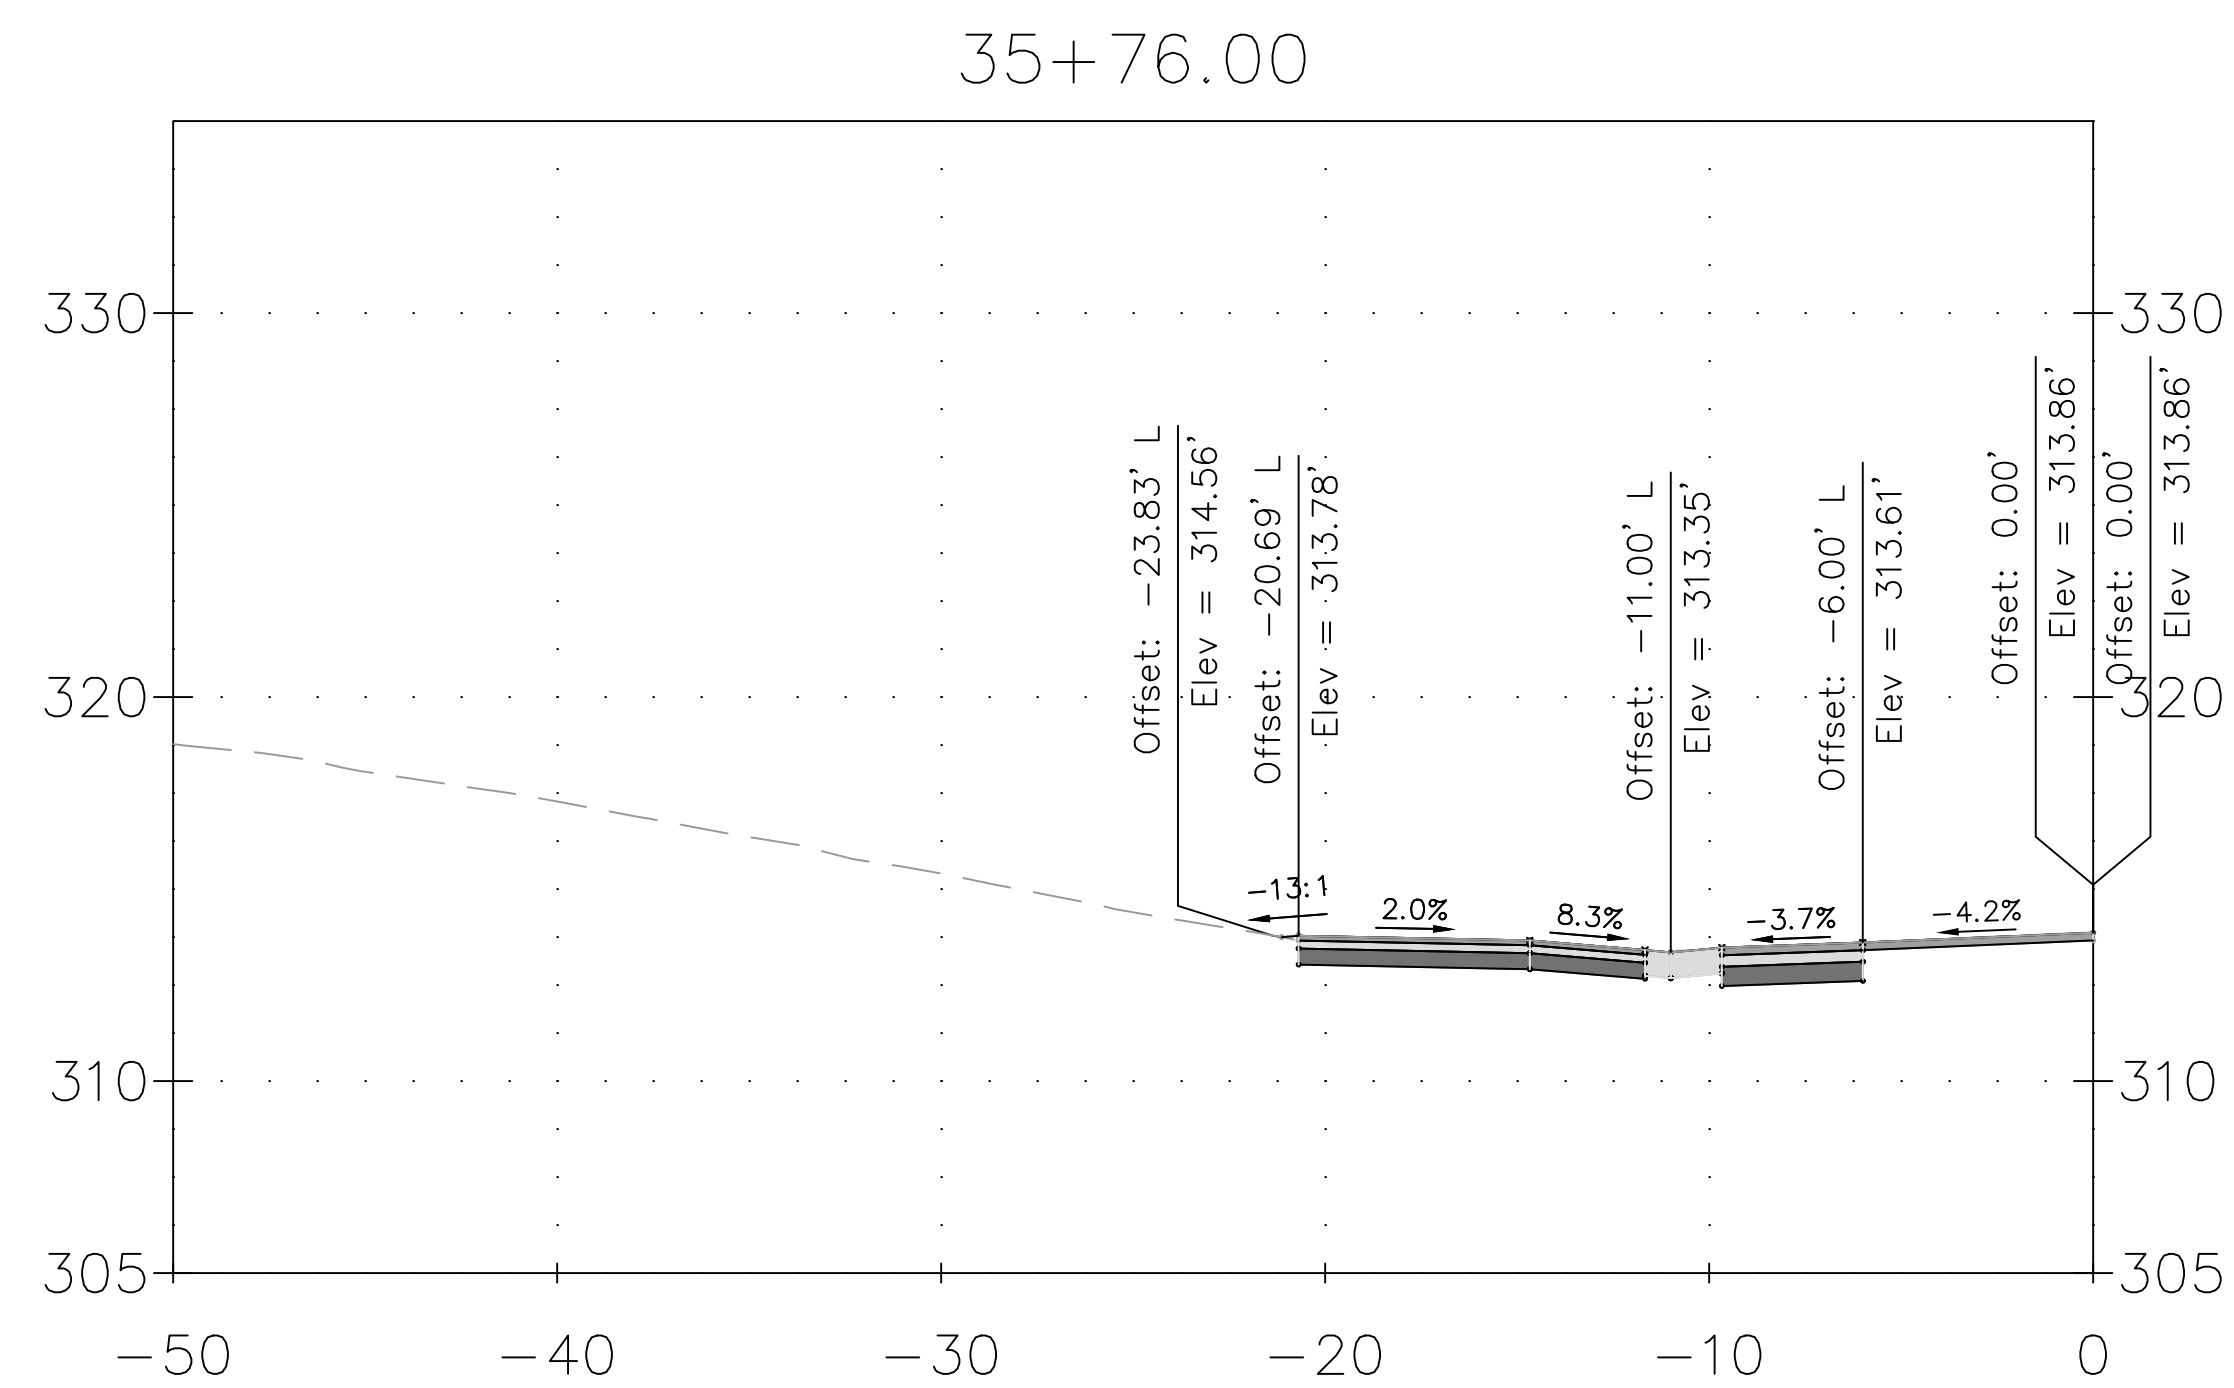

DRAFT
NOT FOR CONSTRUCTION



MONTGOMERY COUNTY
DEPARTMENT OF TRANSPORTATION
GAITHERSBURG, MARYLAND


RECOMMENDED FOR APPROVAL

Chief, Design Section	Date
APPROVED	

Chief, Division of Transportation Engineering _____ Date _____





Designed by: ADH Drawn by: TRS Checked by: JJR

XS-73
DRIVEWAY CROSS SECTION
DALE DRIVE
SHARED USE PATH




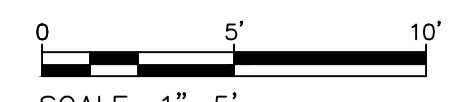


DATE: DECEMBER 2023





CIP No. : 502109 SHEET 192 of 201

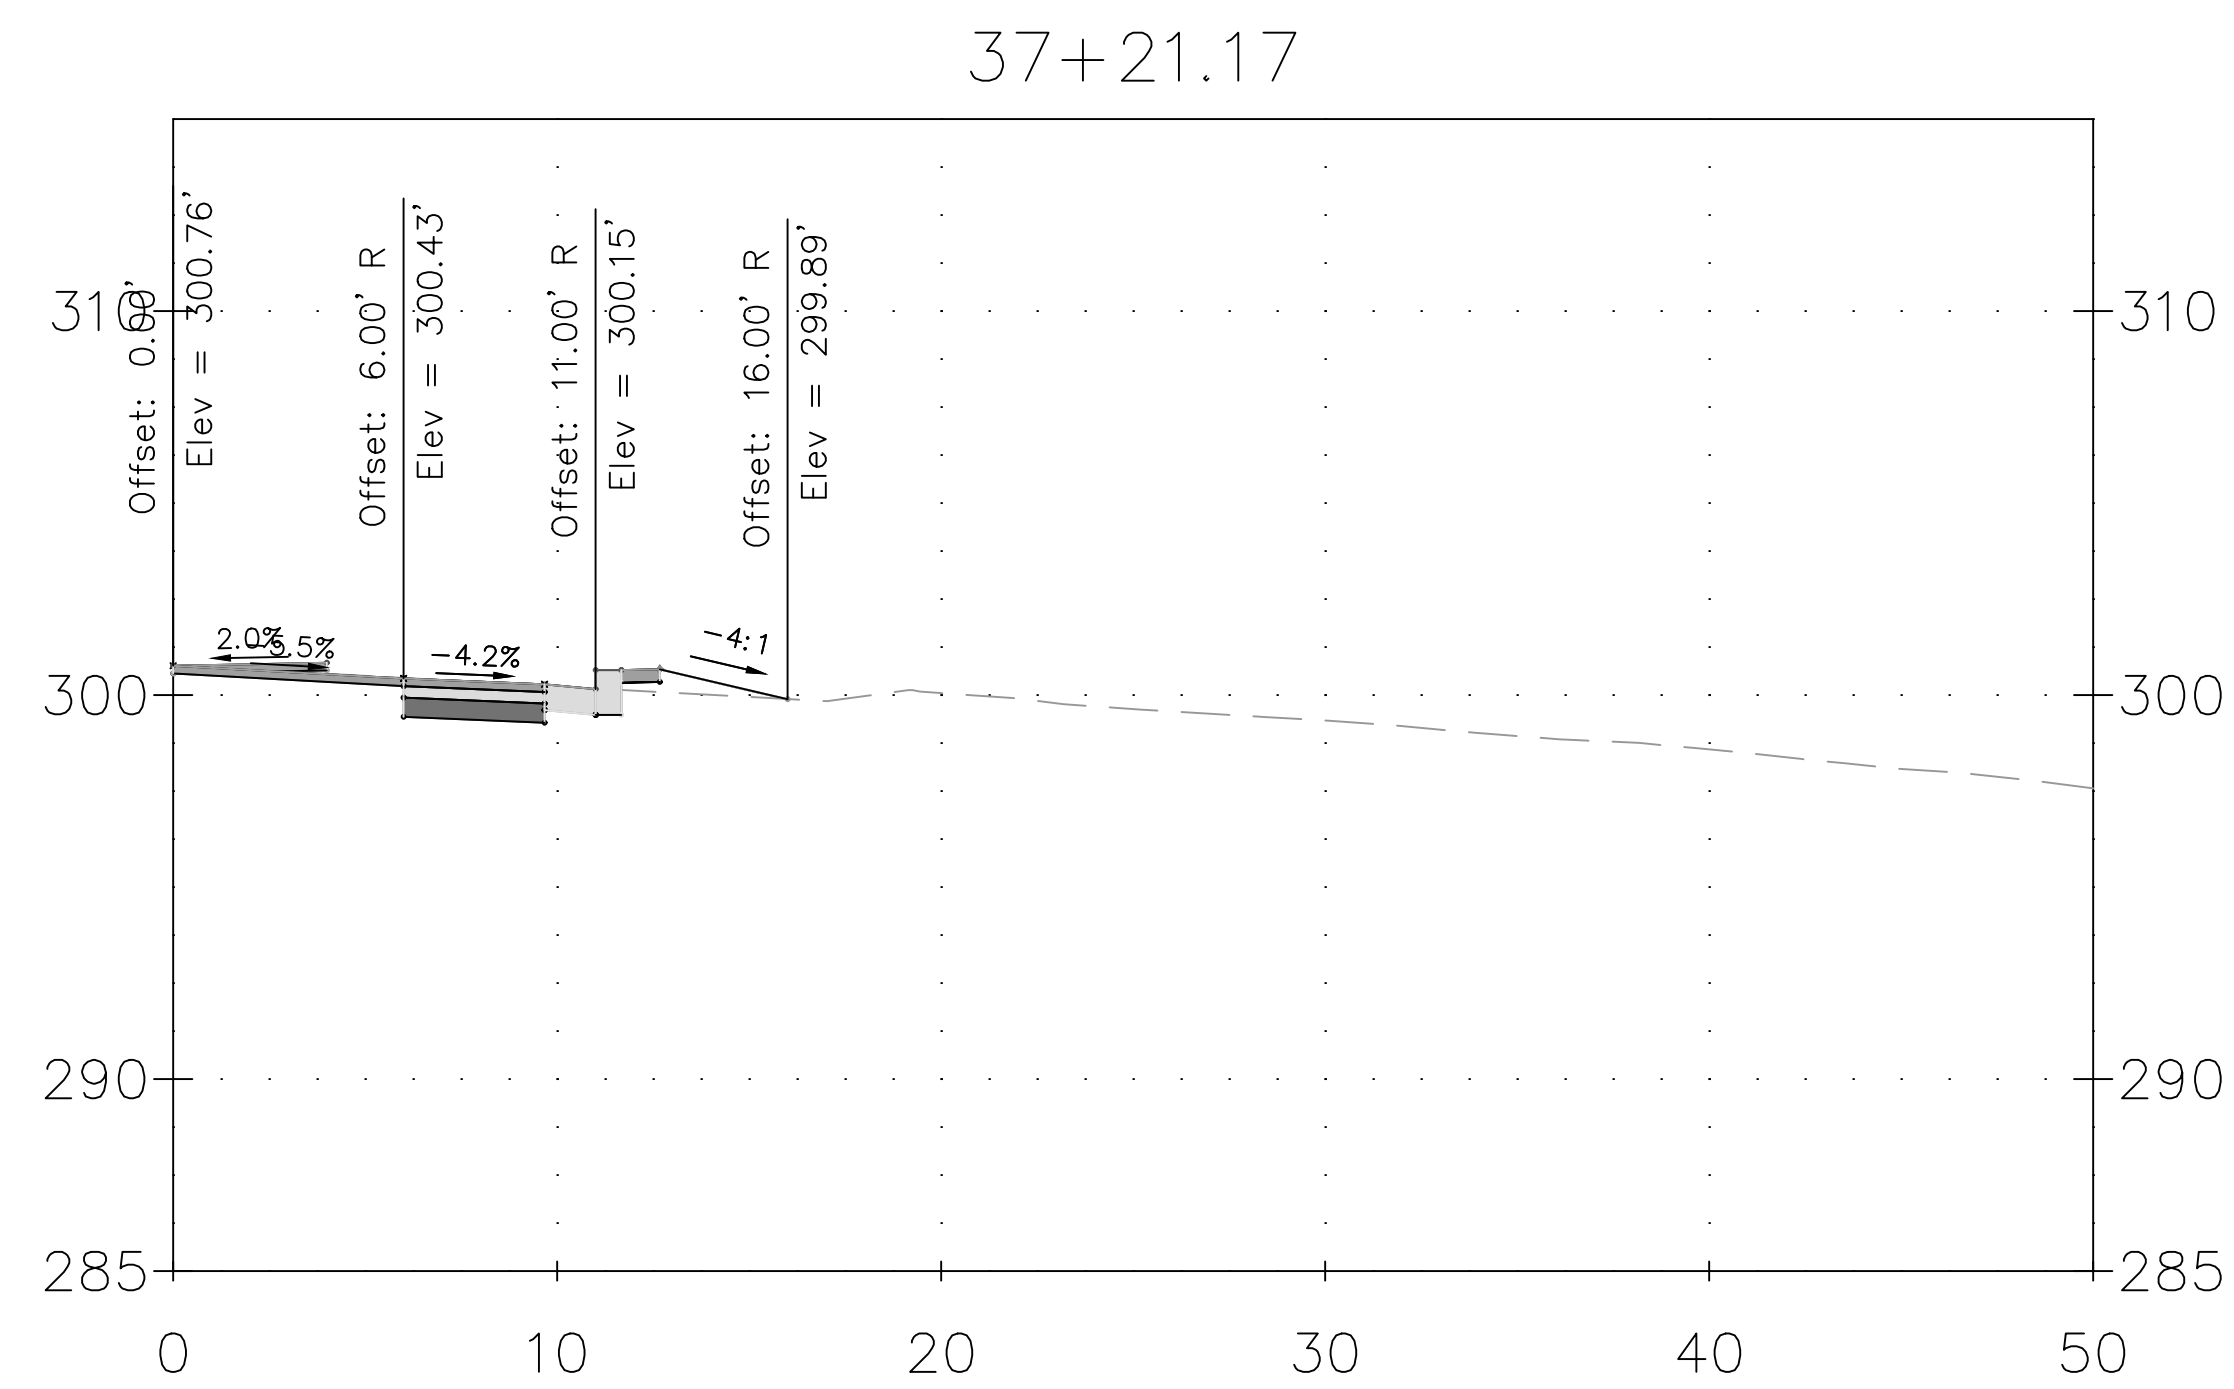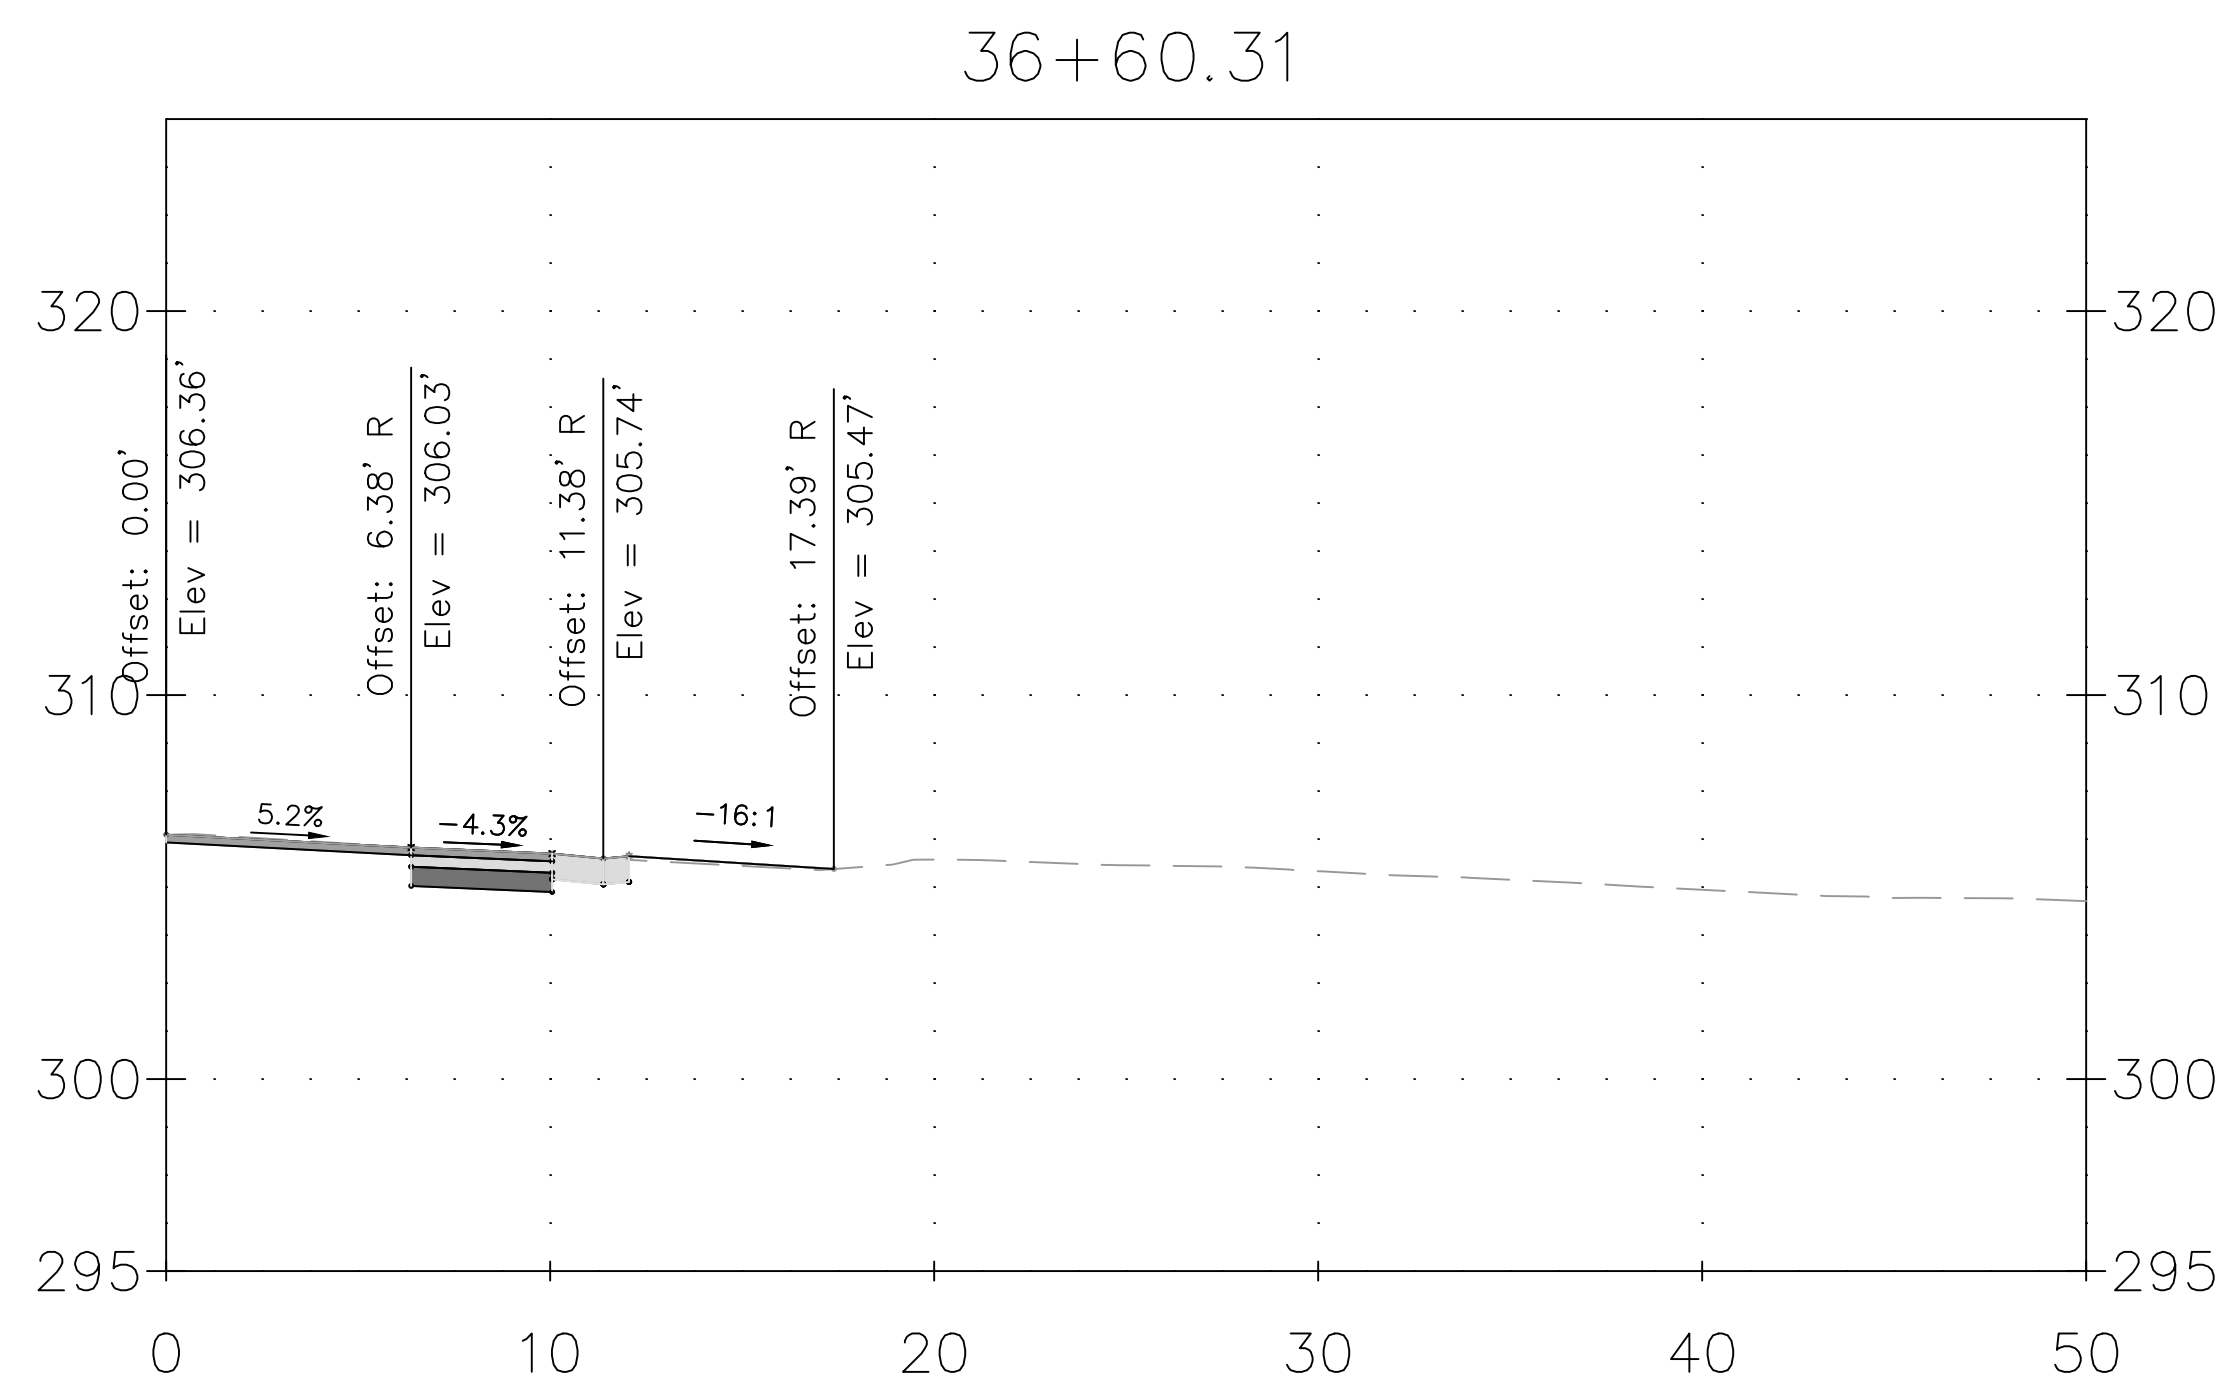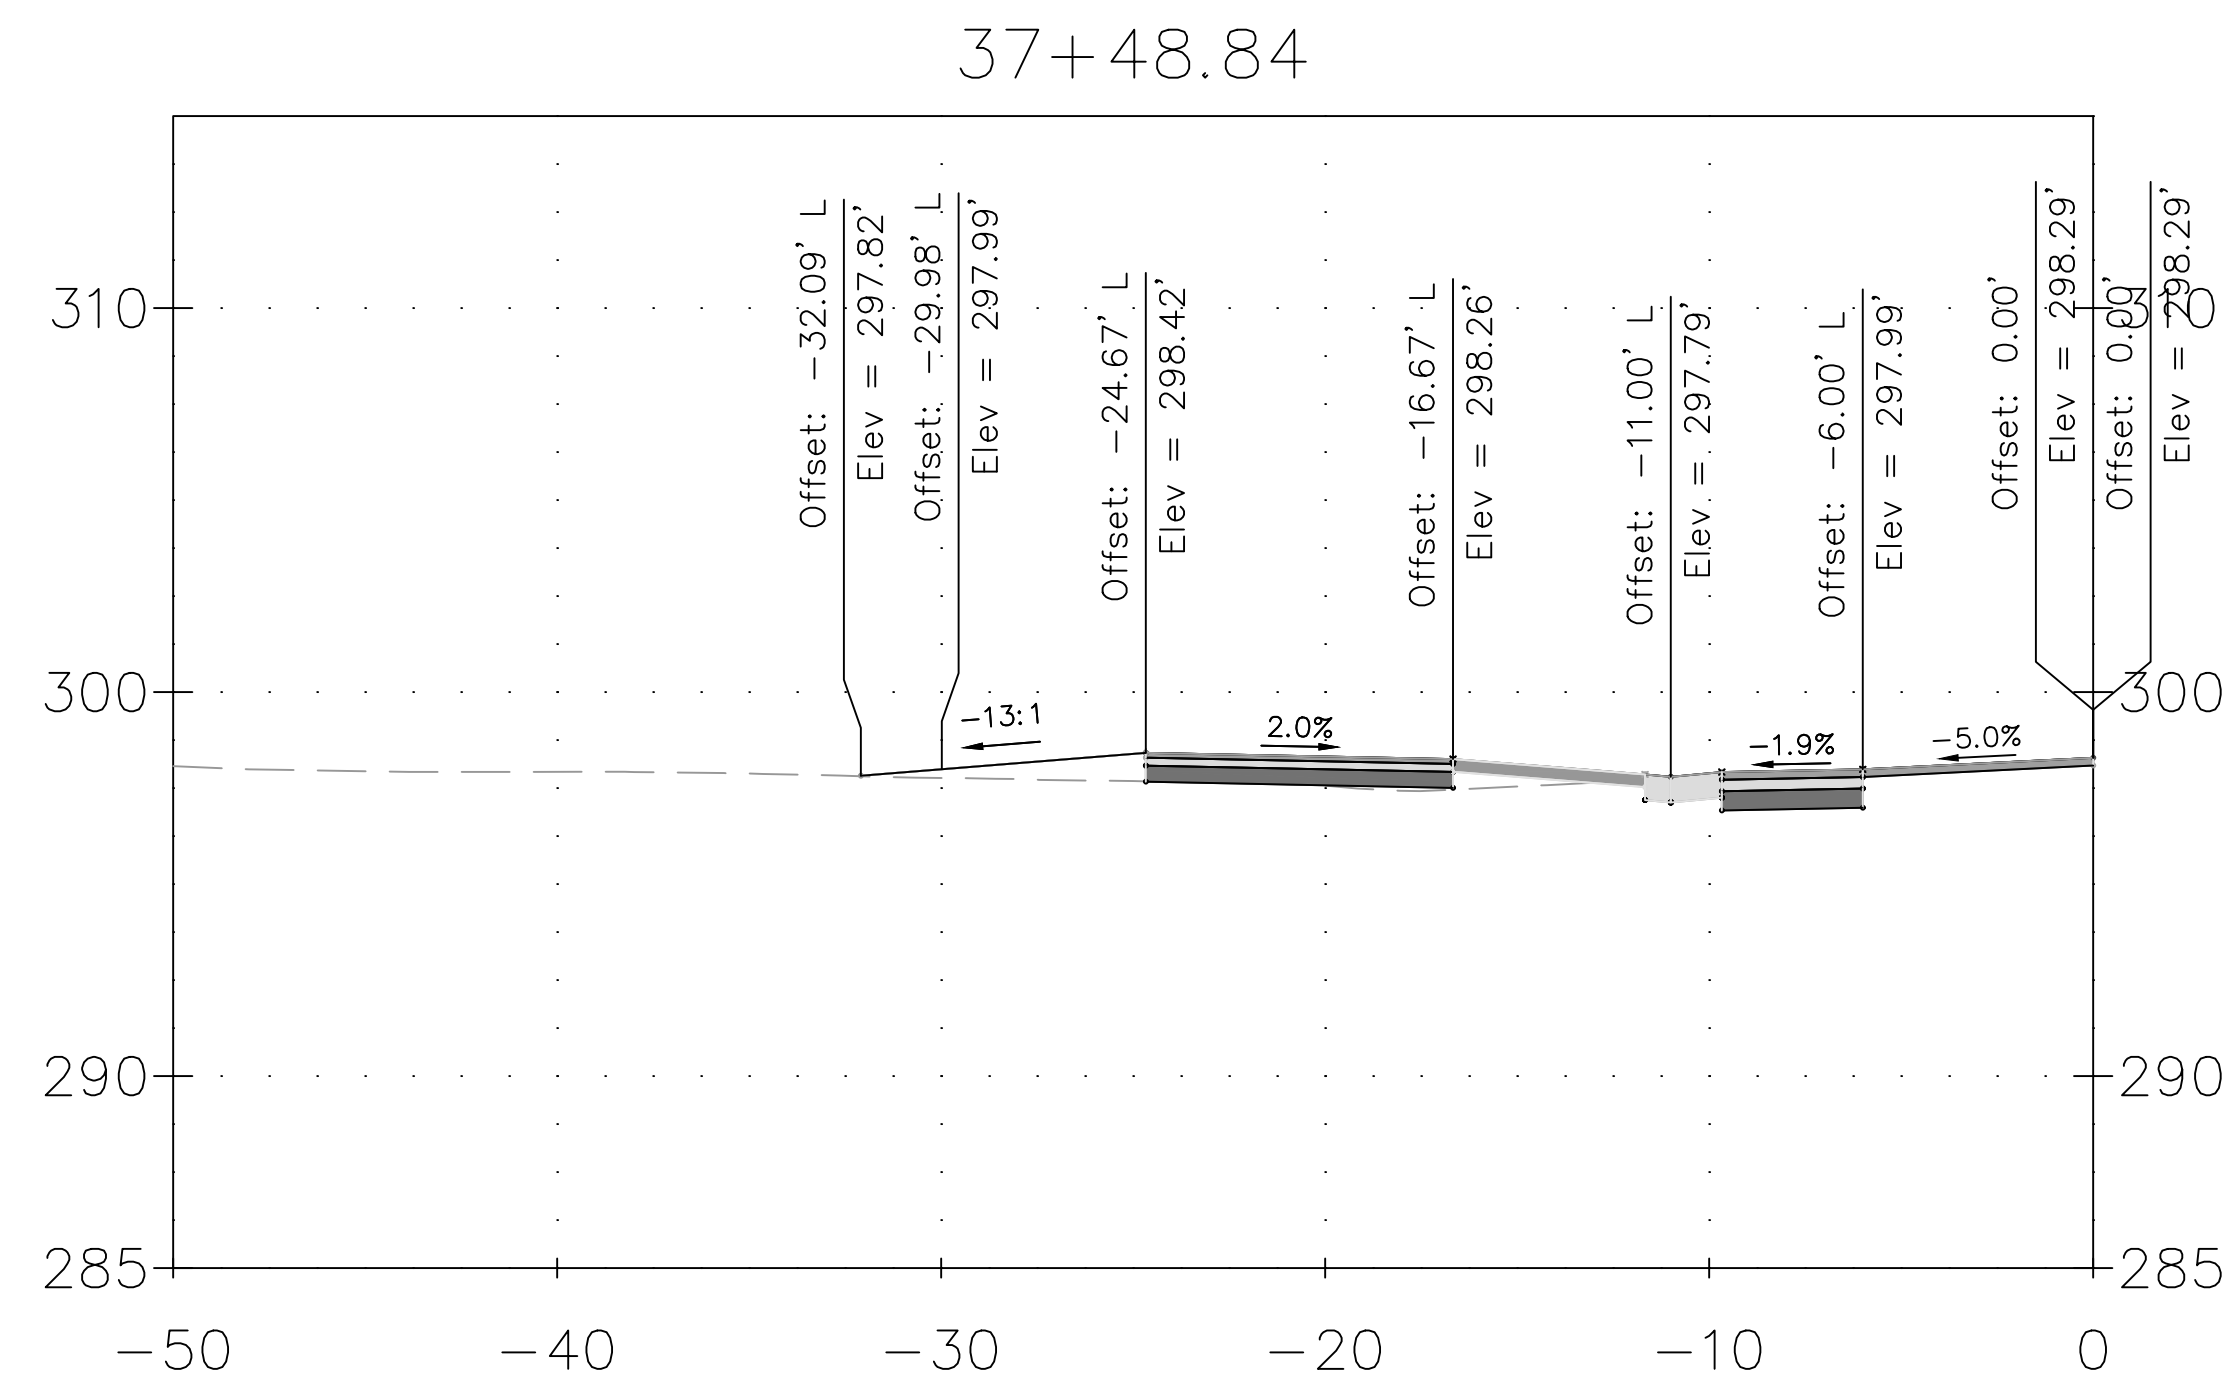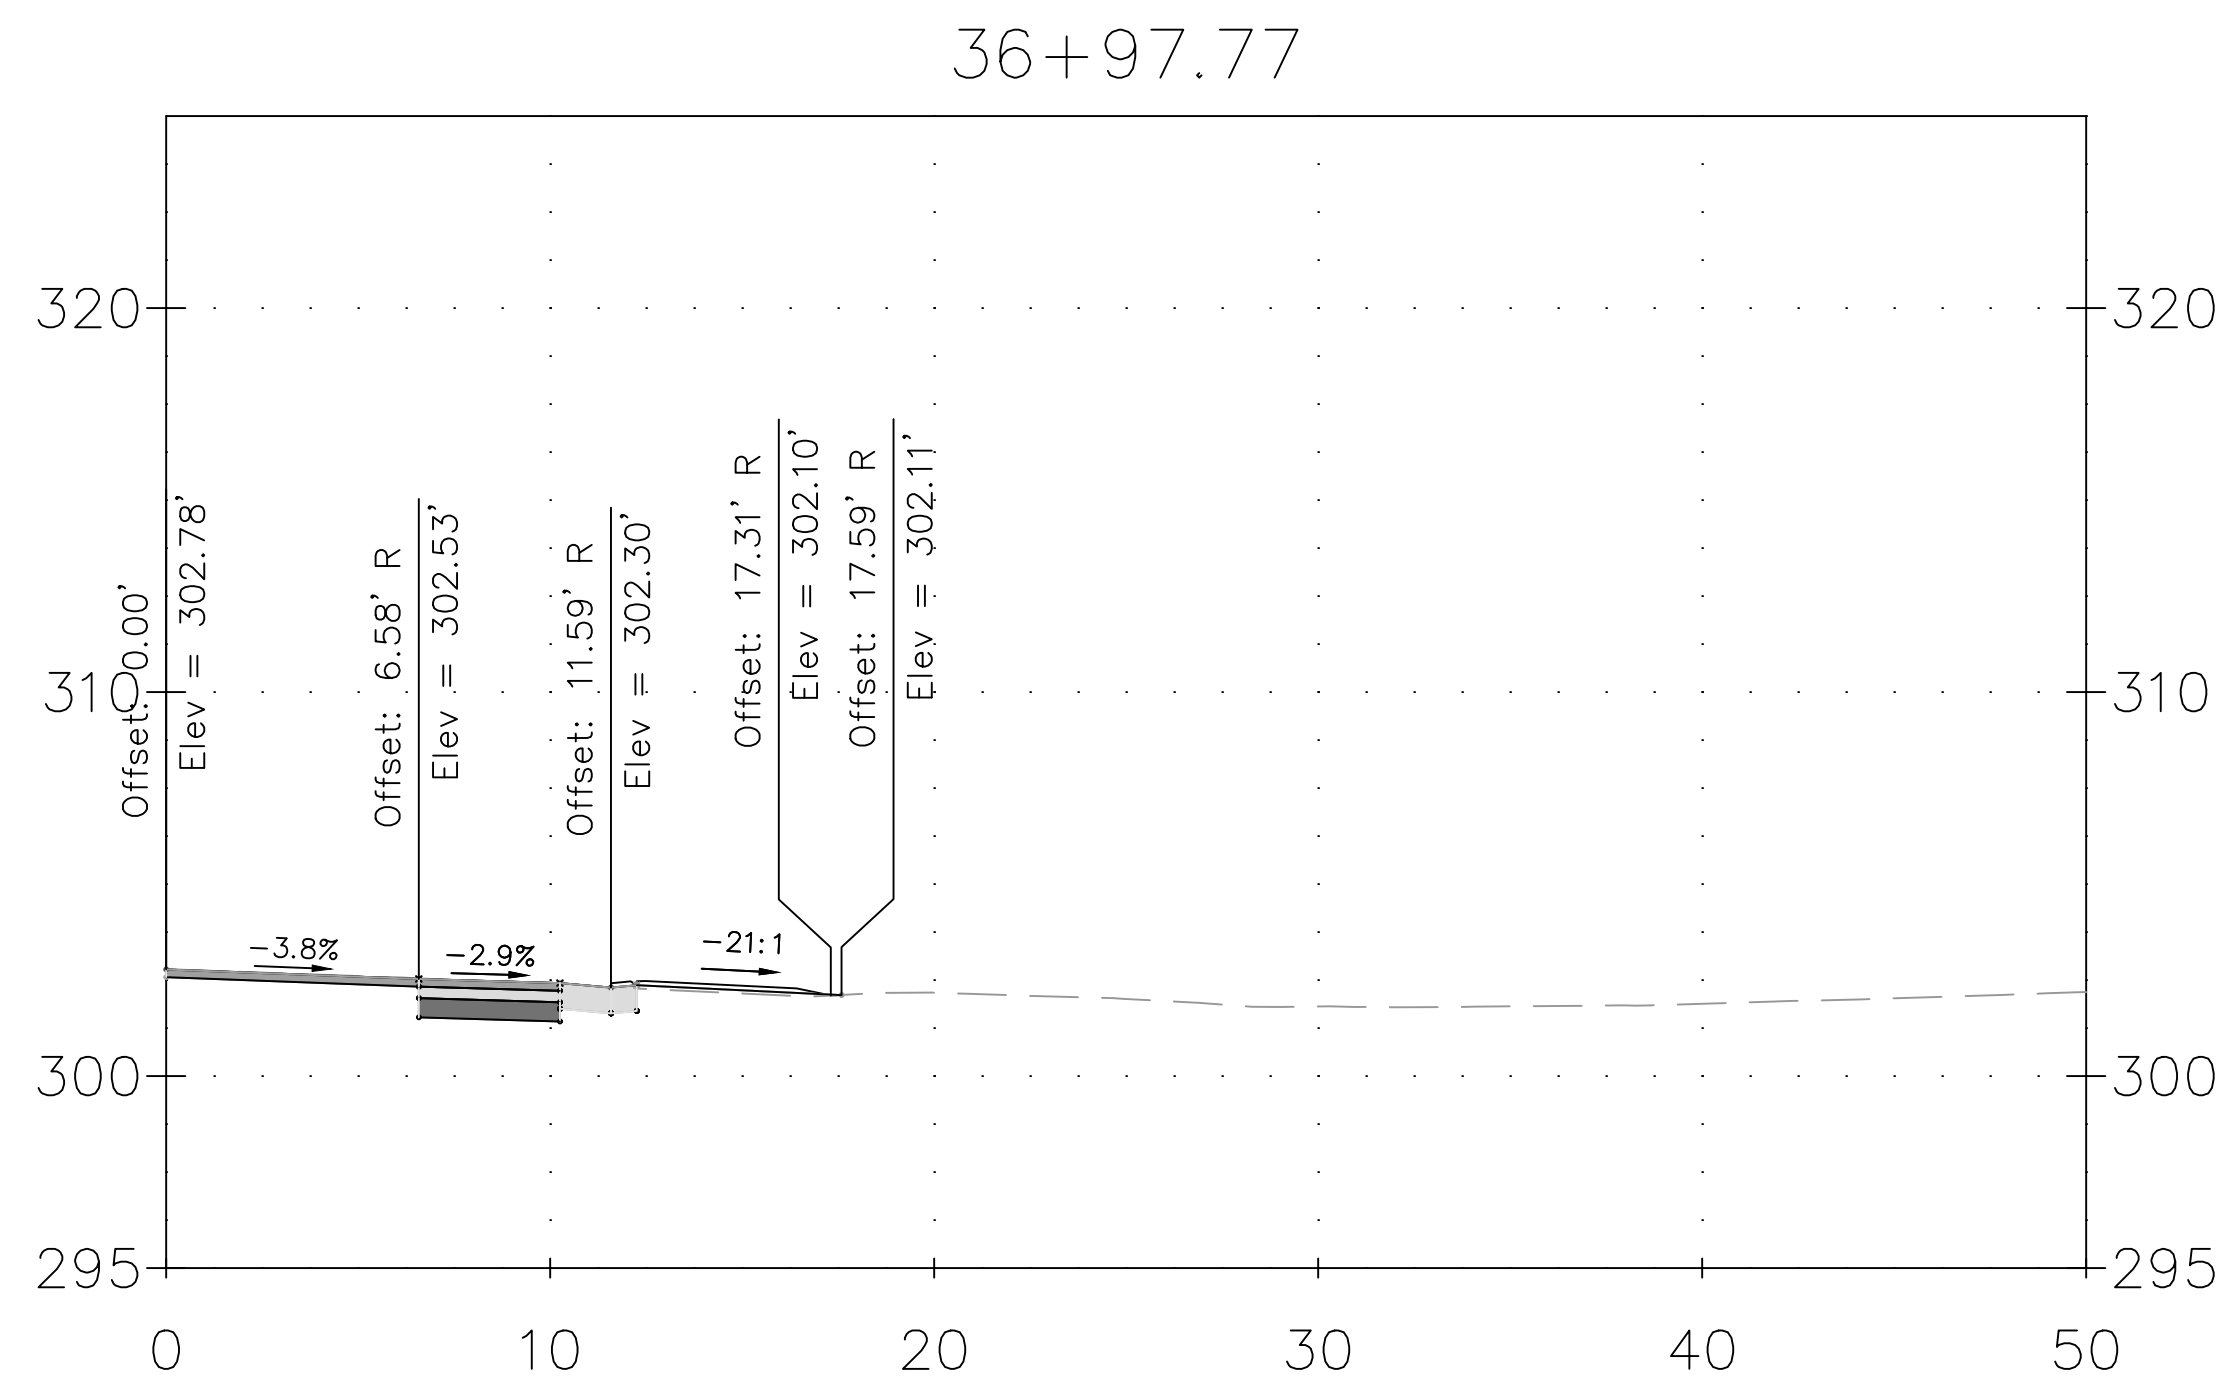


DRAFT NOT FOR CONSTRUCTION					MONTGOMERY COUNTY DEPARTMENT OF TRANSPORTATION GAITHERSBURG, MARYLAND		XS-74 DRIVEWAY CROSS SECTION DALE DRIVE SHARED USE PATH SCALE: 1"=5' DATE: DECEMBER 2023	
					RECOMMENDED FOR APPROVAL Chief, Design Section _____ Date _____ Chief, Division of Transportation Engineering _____ Date _____ Designed by: <u>ADH</u> Drawn by: <u>TRS</u> Checked by: <u>JJR</u>			
	NO.	REVISION	DATE	BY				CIP No. : <u>502109</u> SHEET <u>193</u> of <u>201</u>

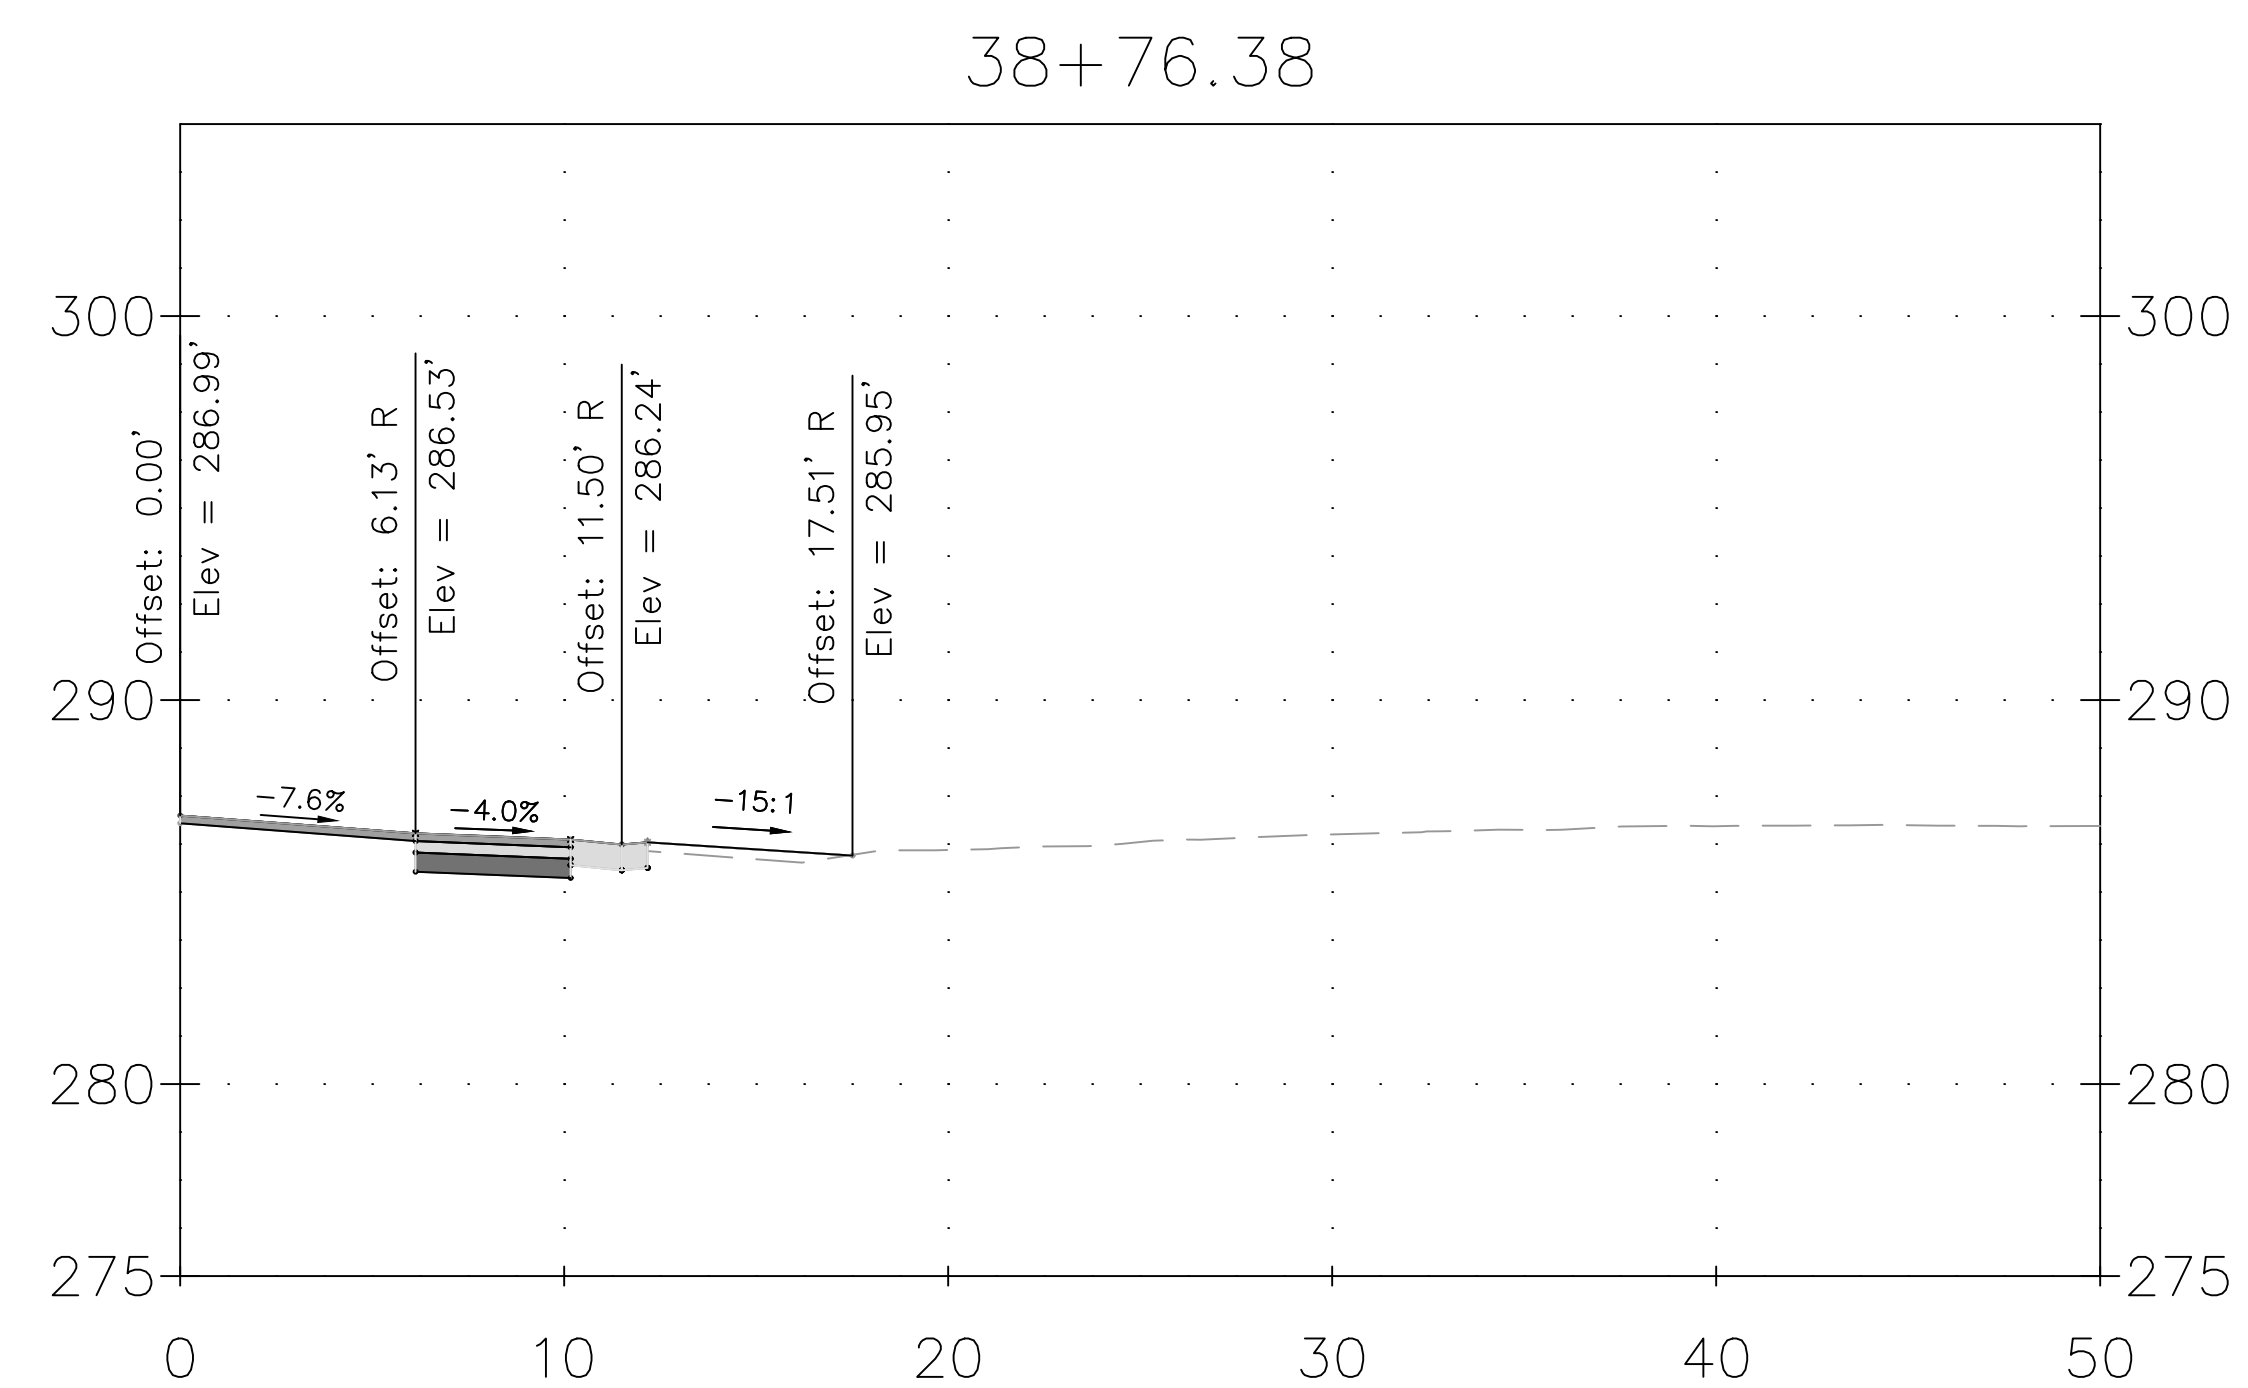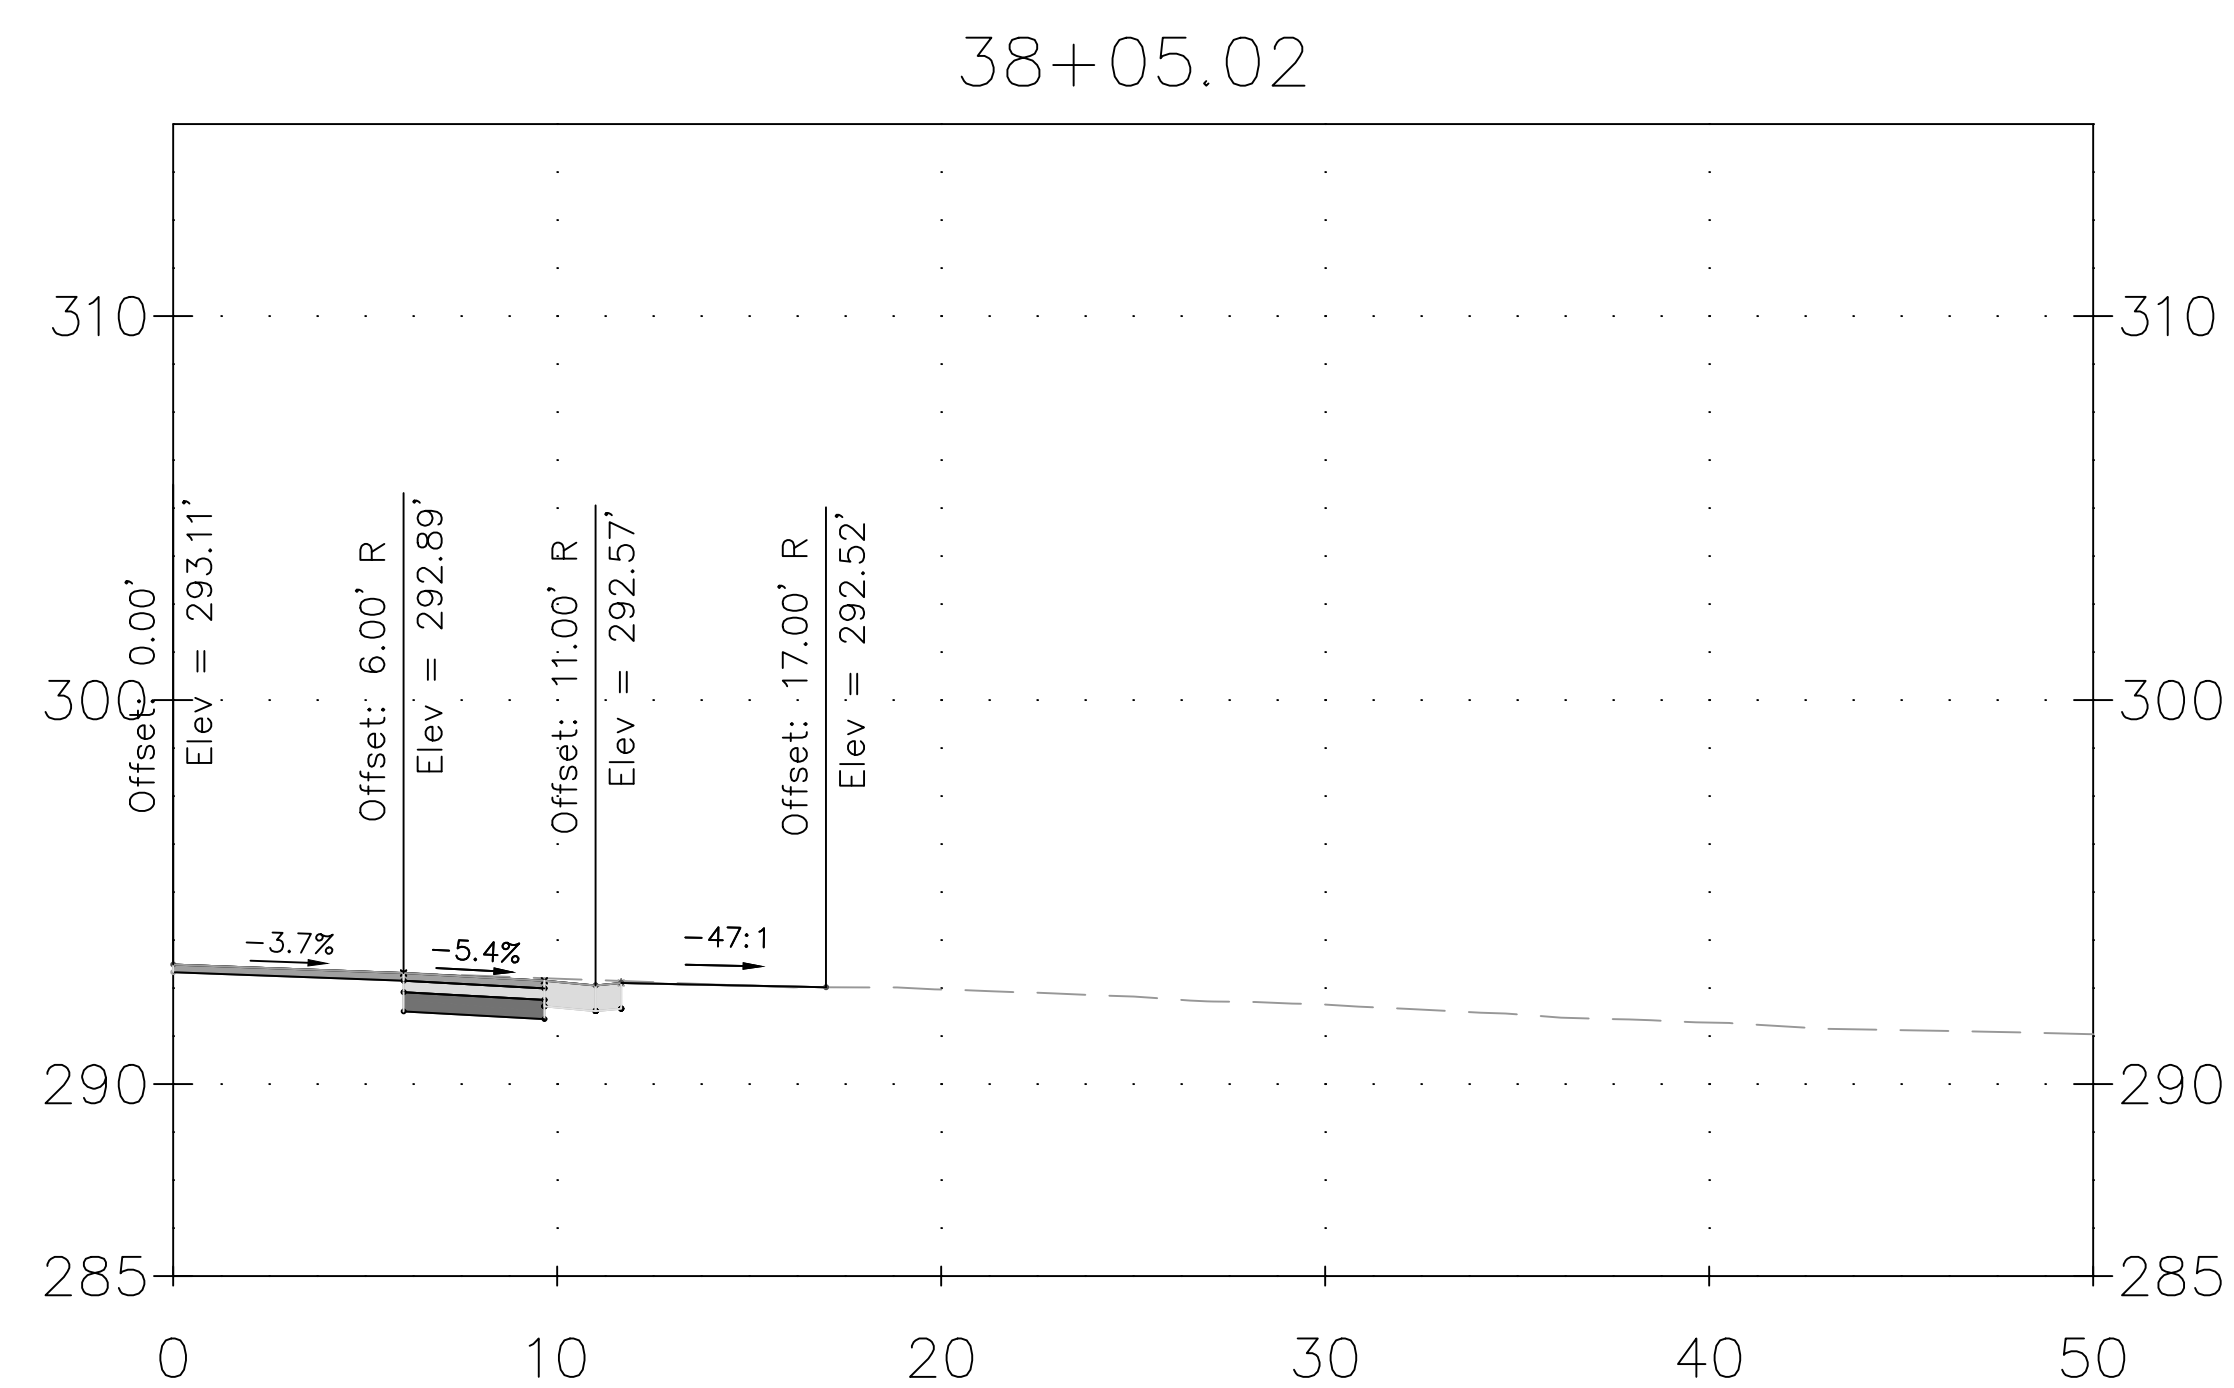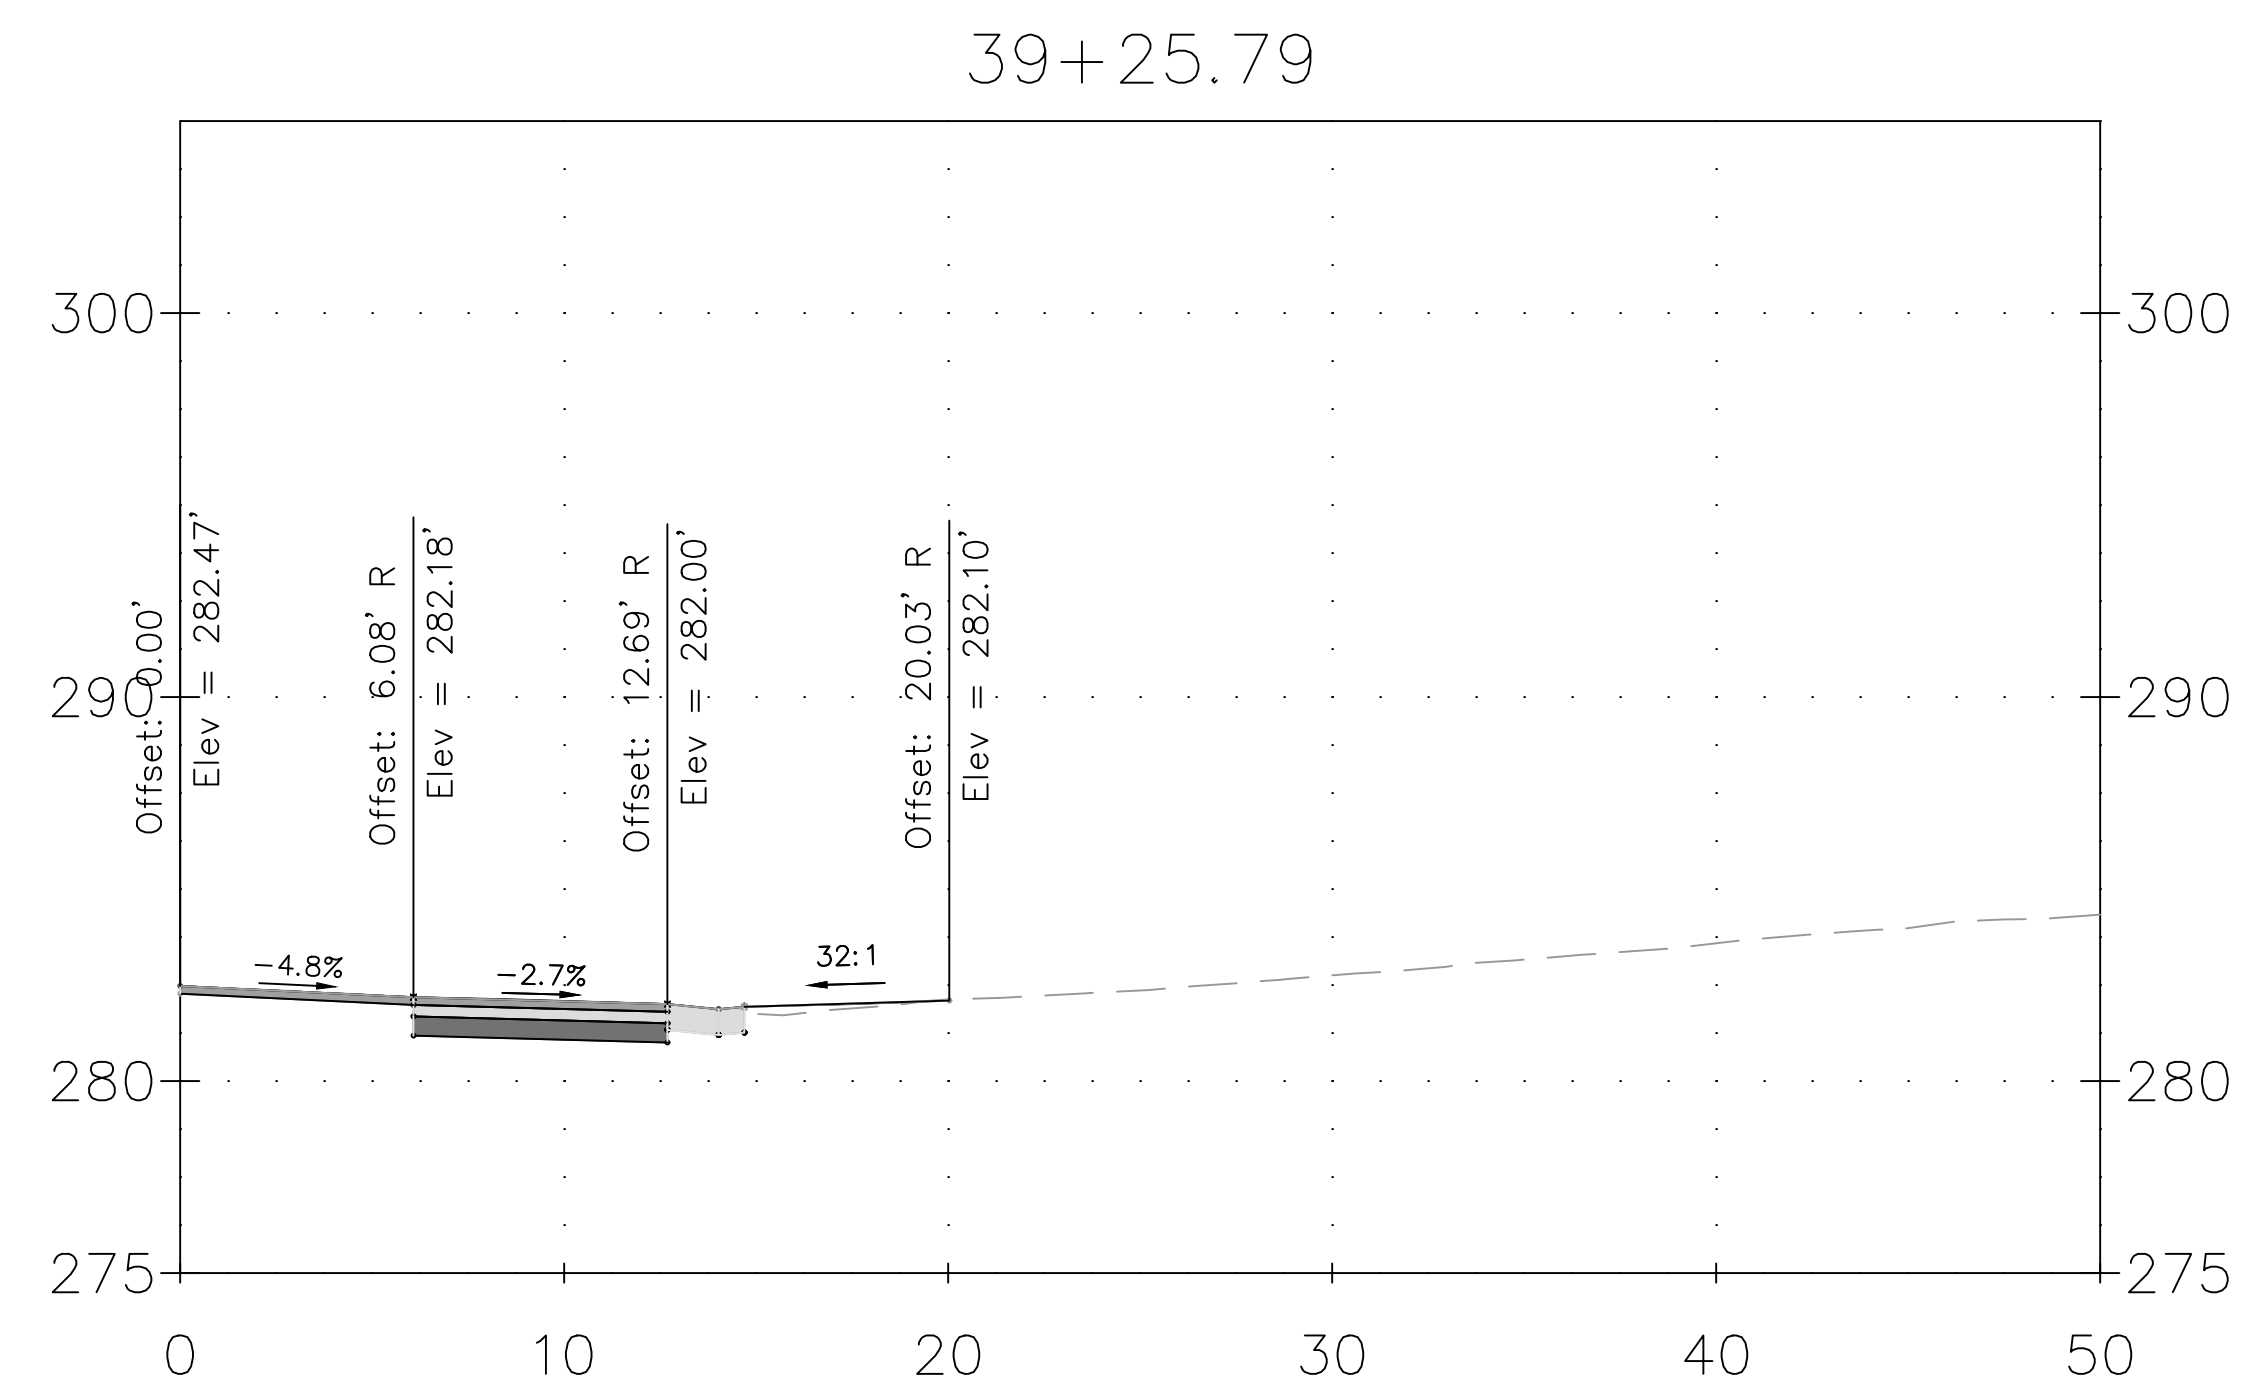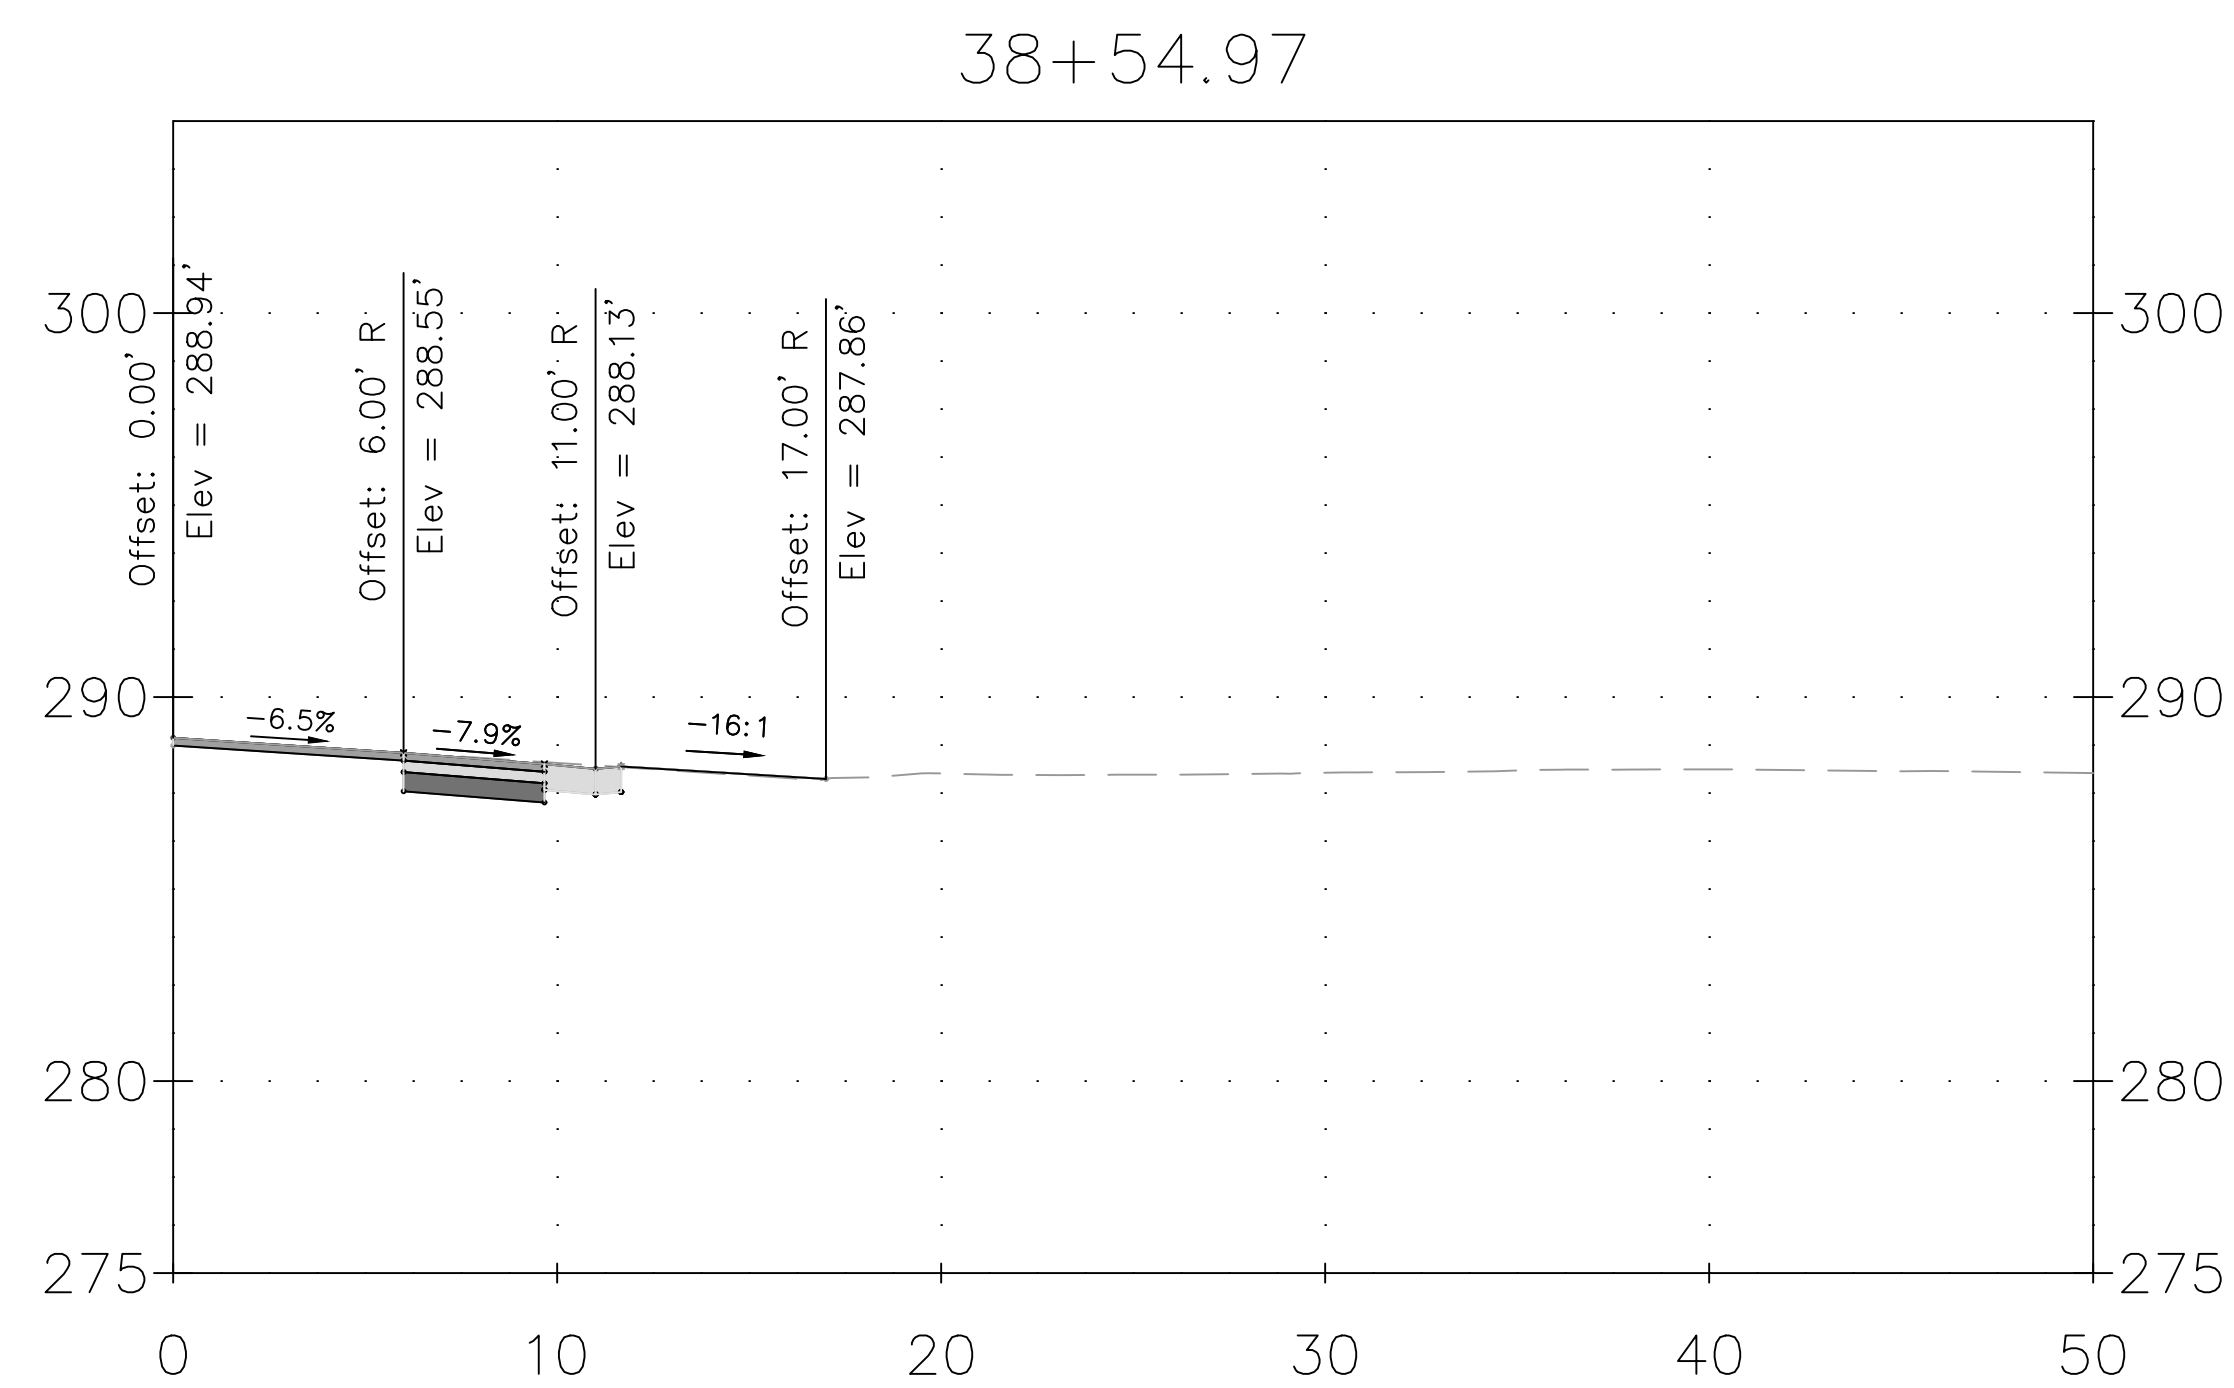

DRAFT NOT FOR CONSTRUCTION 					MONTGOMERY COUNTY DEPARTMENT OF TRANSPORTATION GAITHERSBURG, MARYLAND RECOMMENDED FOR APPROVAL Chief, Design Section Date _____ APPROVED Chief, Division of Transportation Engineering Date _____ Designed by: ADH Drawn by: TRS Checked by: JJR	XS-75 DRIVEWAY CROSS SECTION DALE DRIVE SHARED USE PATH DATE: DECEMBER 2023
						 SCALE: 1"=5'
NO.	REVISION	DATE	BY		CIP No.: 502109	SHEET 194 of 201

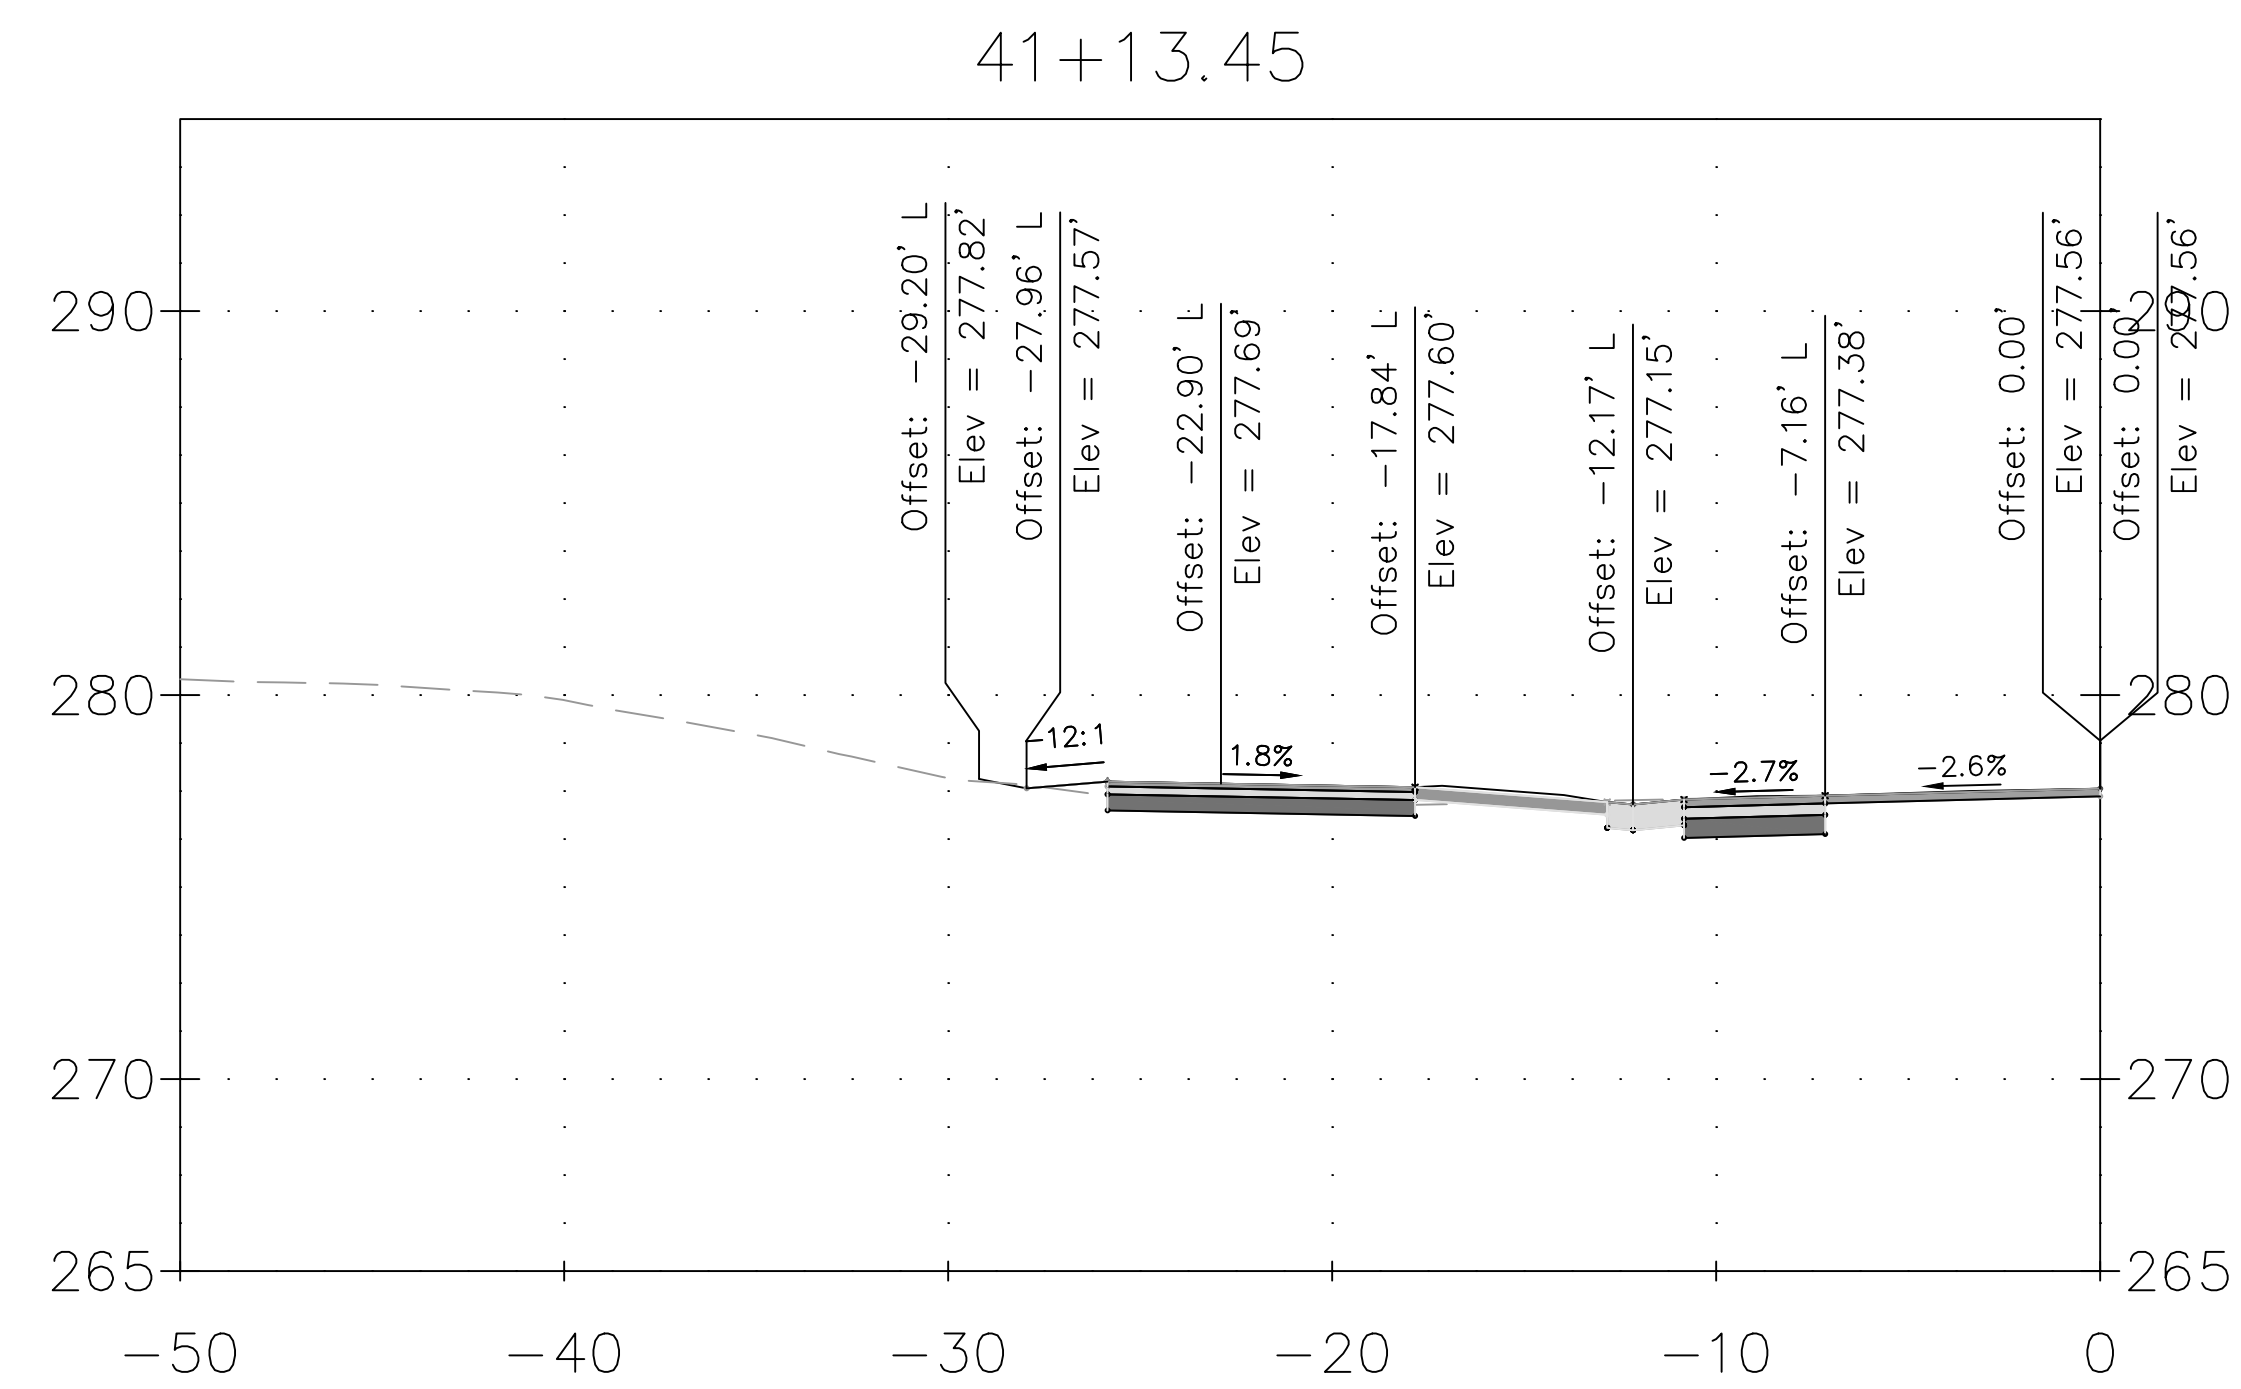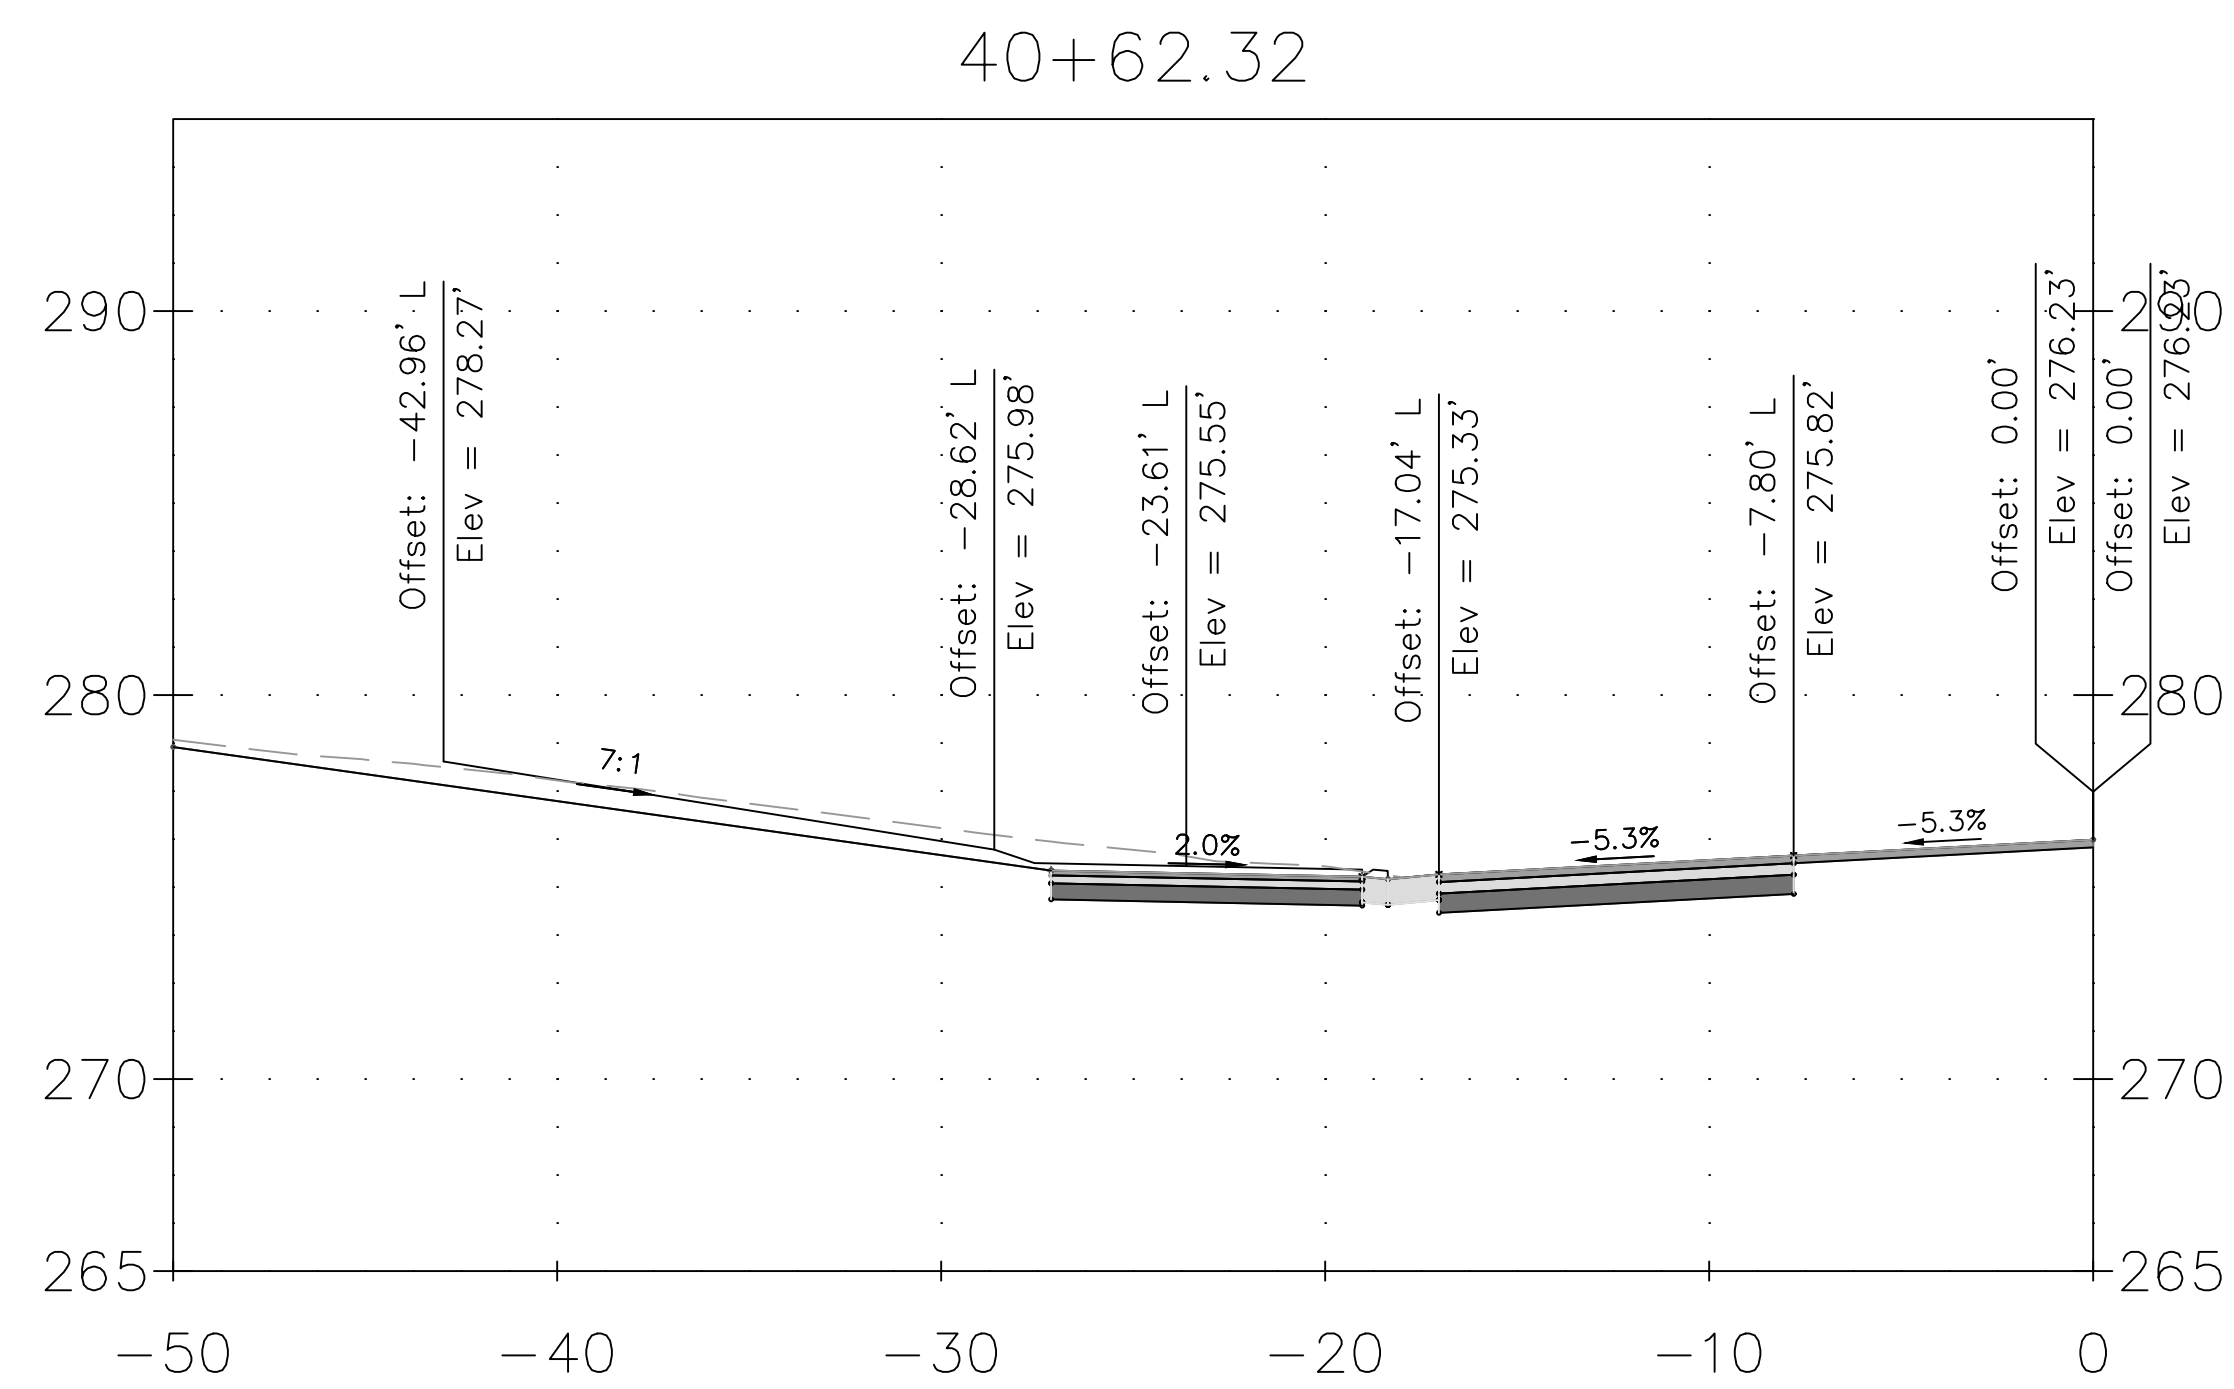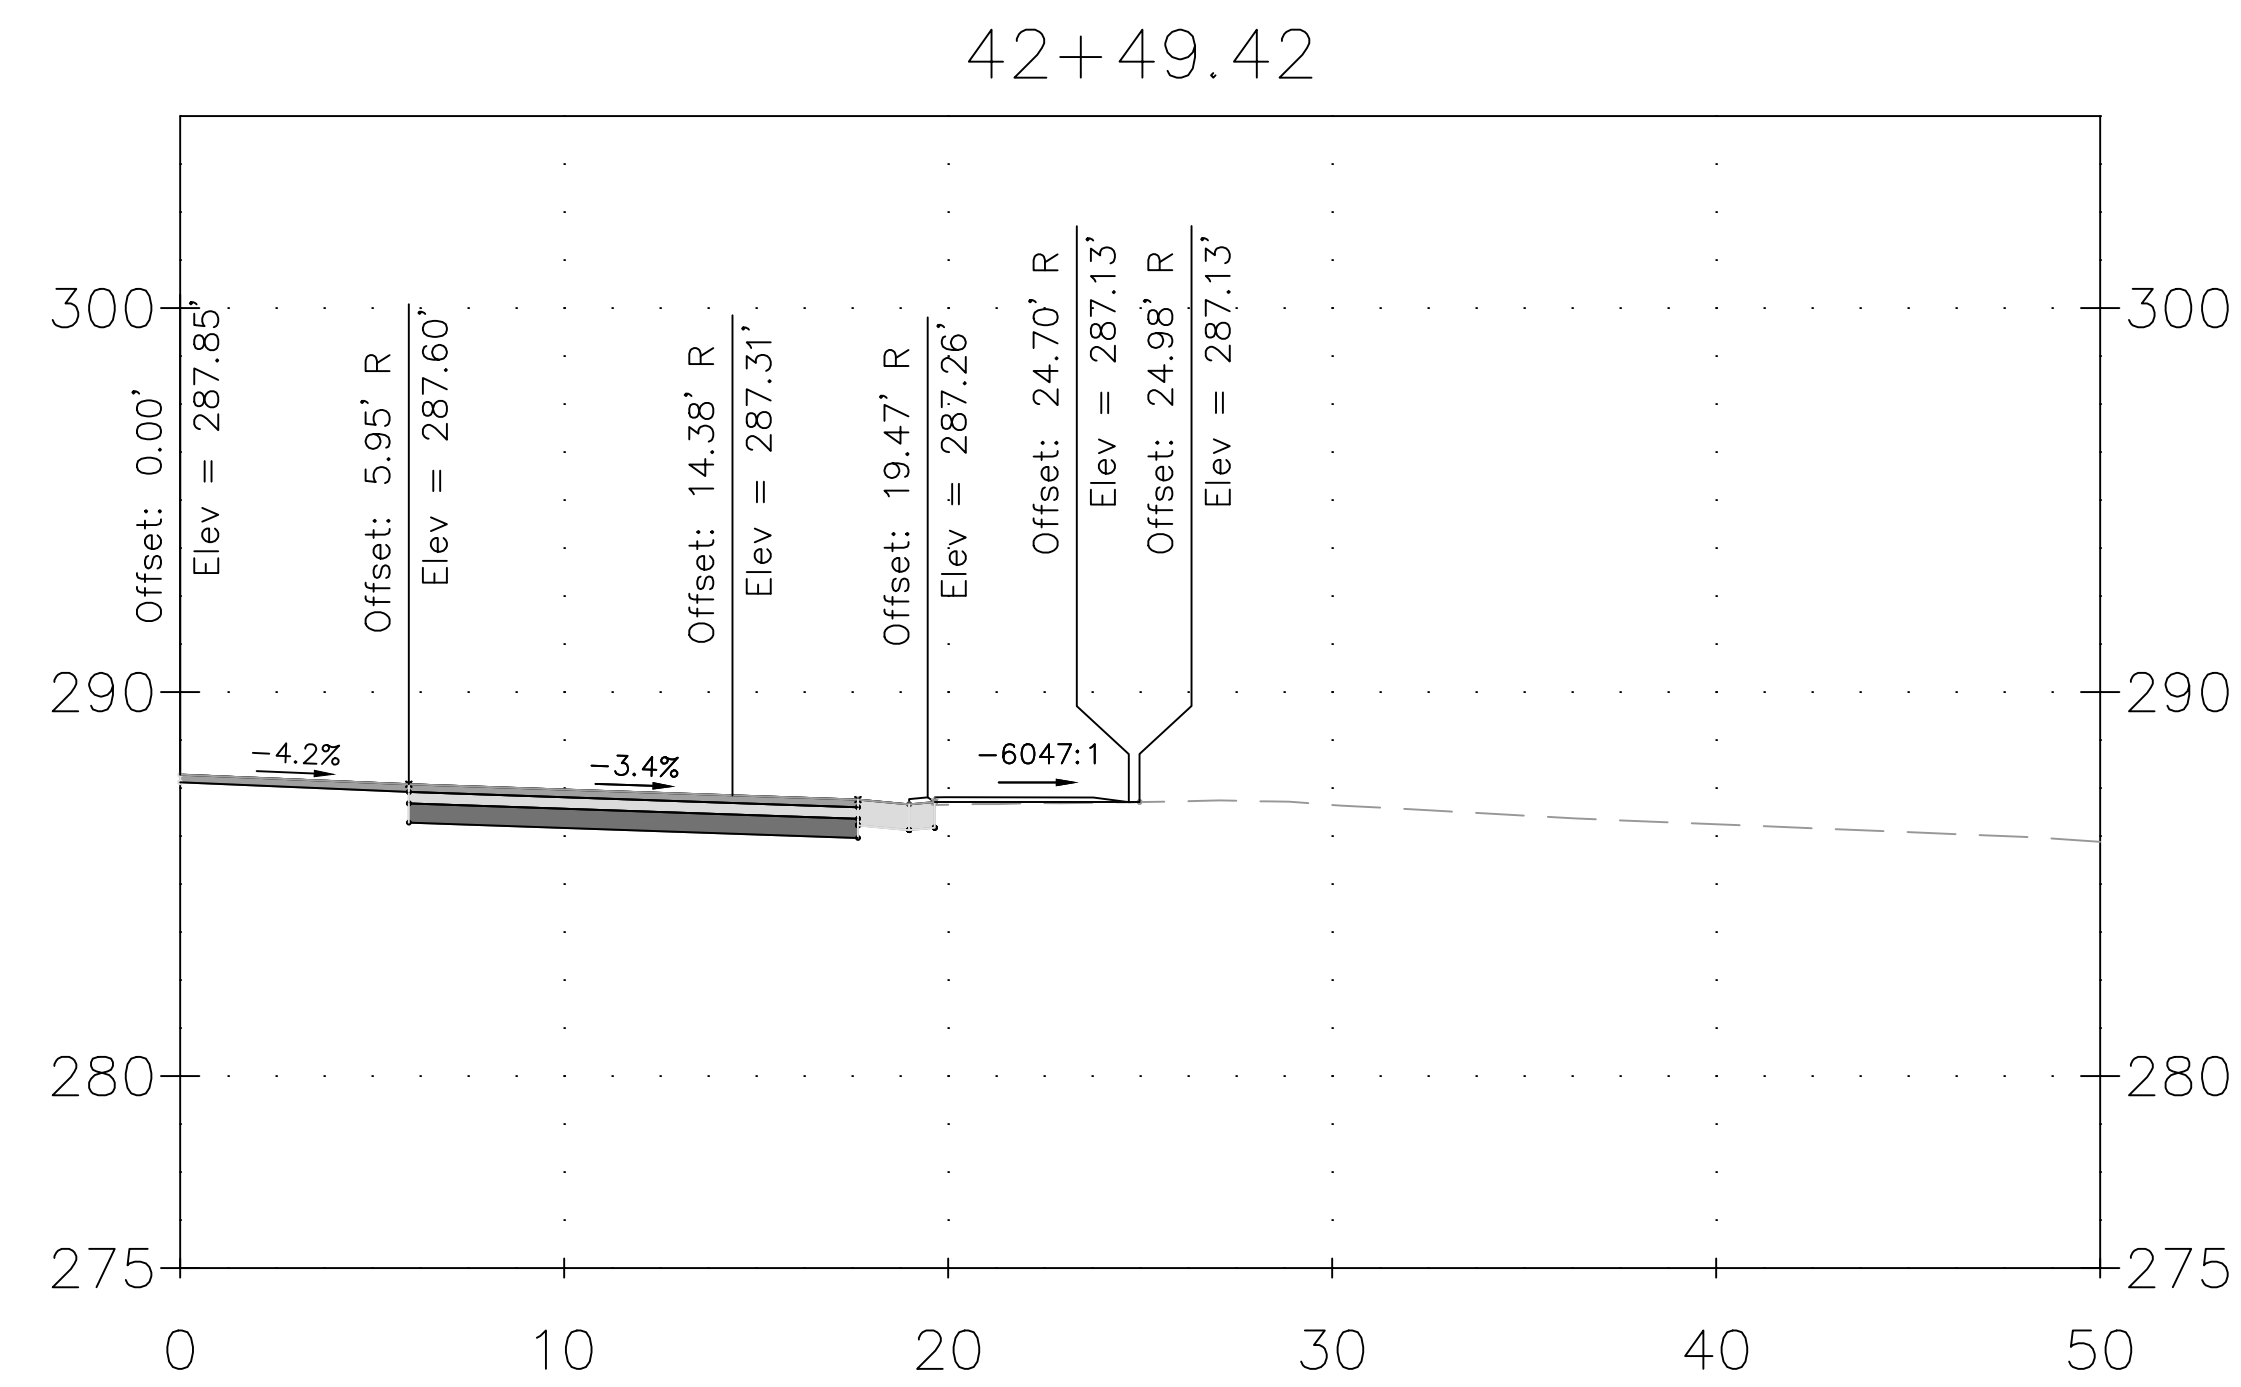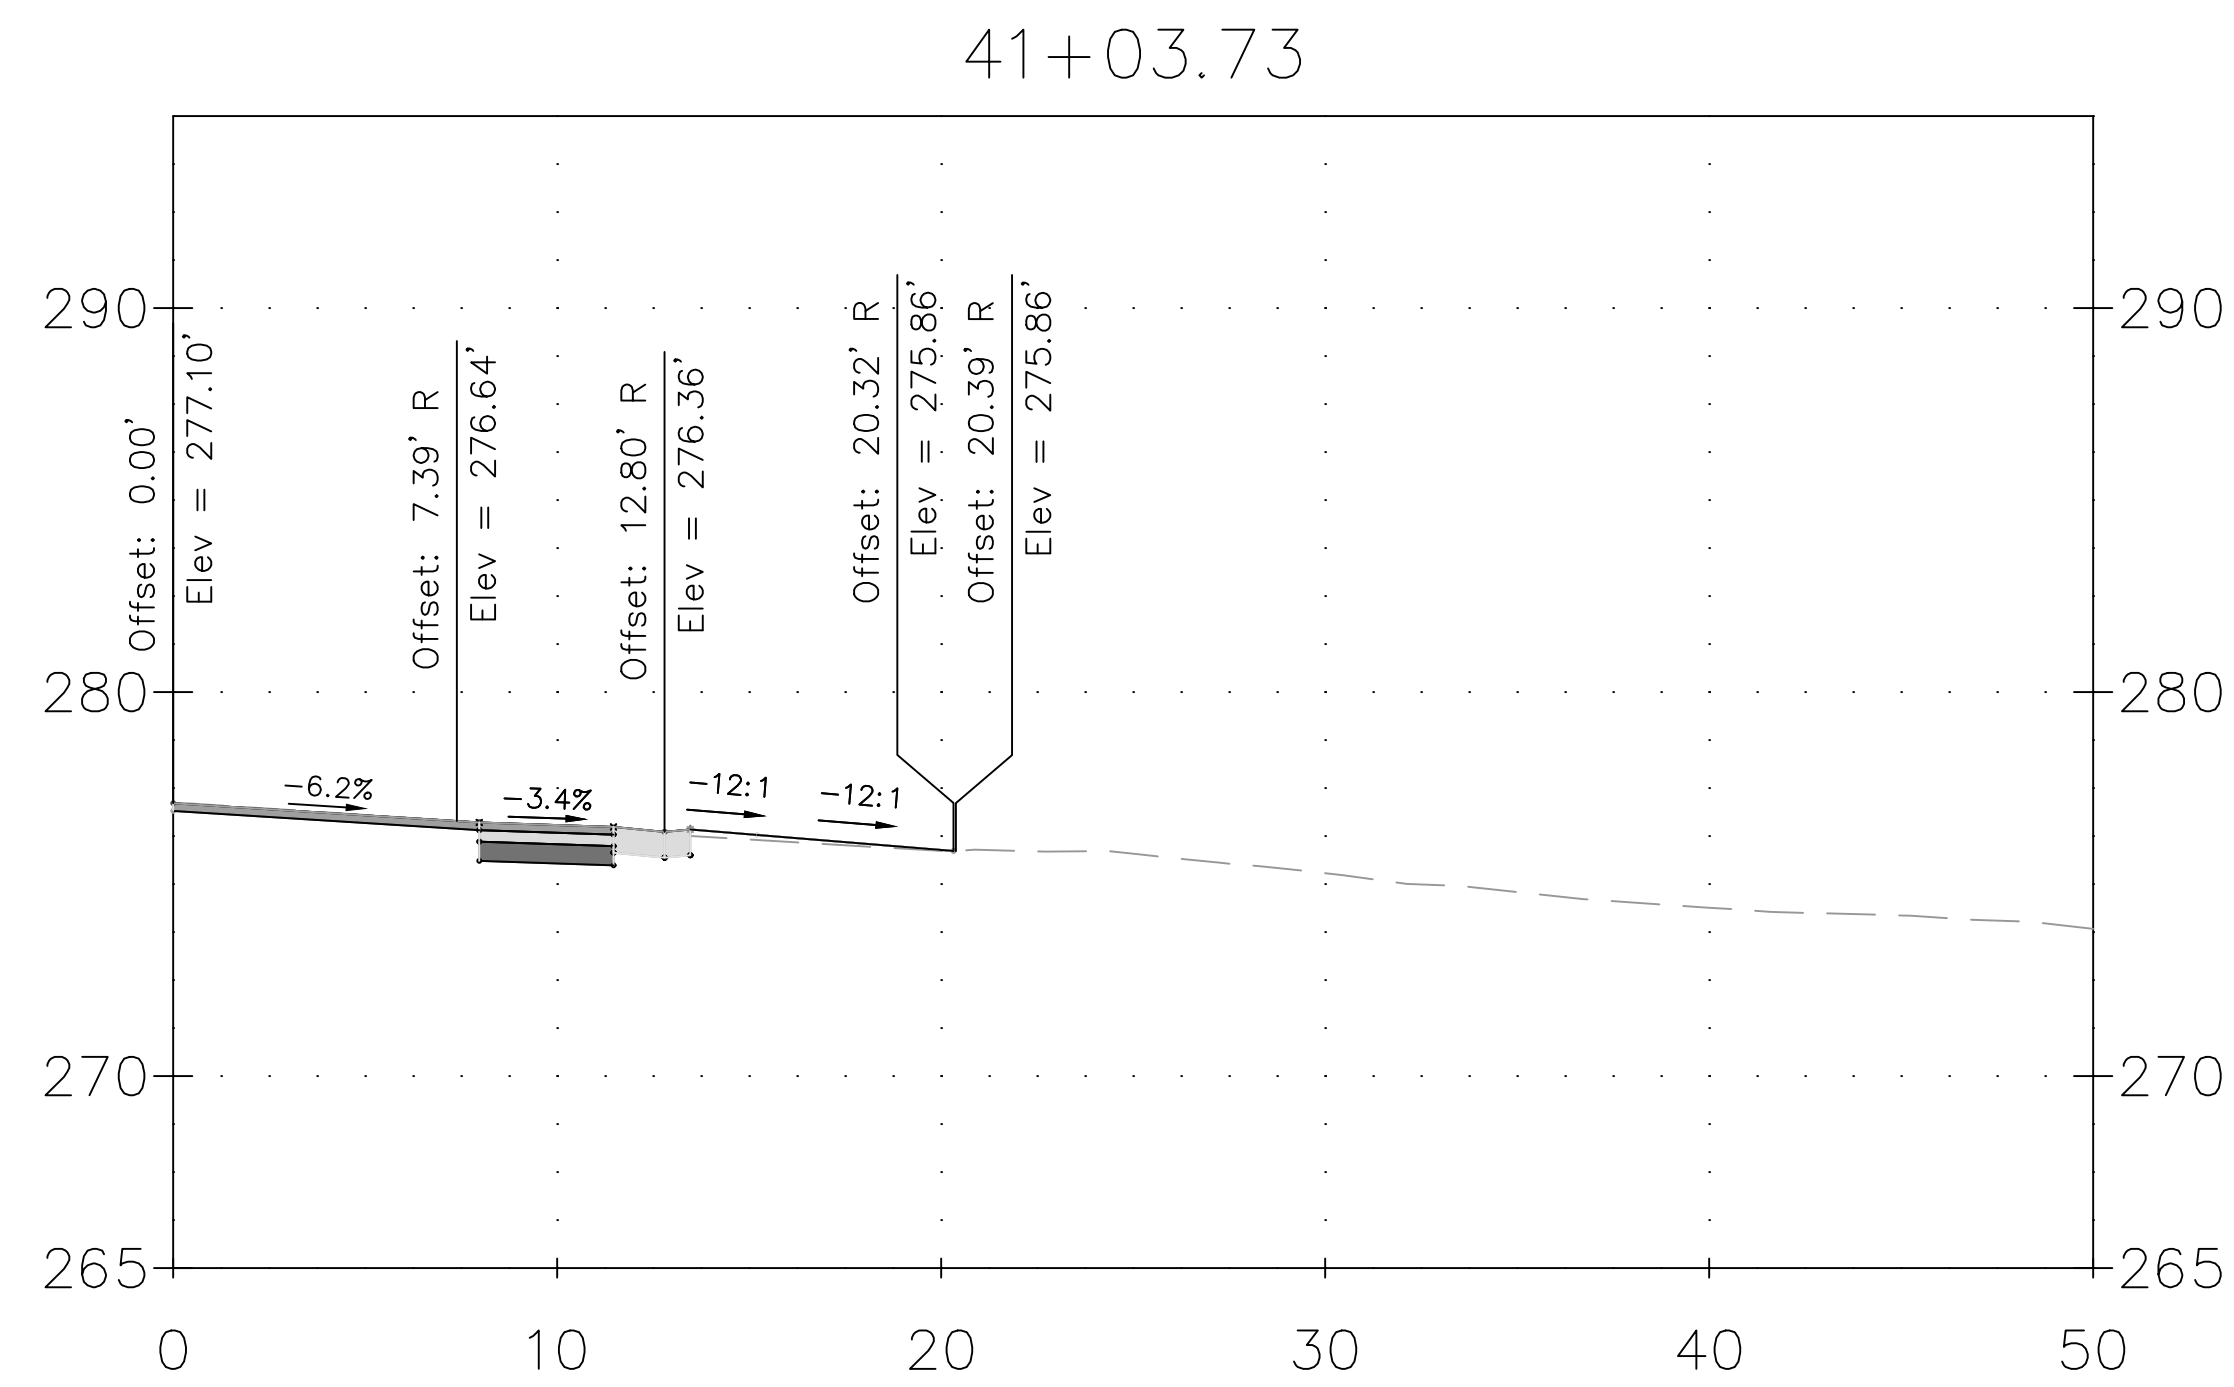

DRAFT
NOT FOR CONSTRUCTION

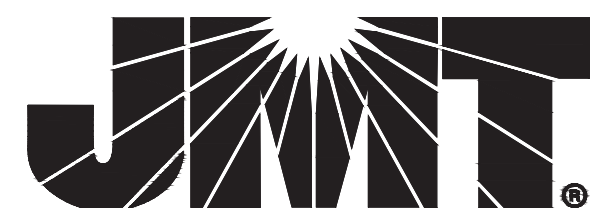

MONTGOMERY COUNTY
DEPARTMENT OF TRANSPORTATION
GAITHERSBURG, MARYLAND

RECOMMENDED FOR APPROVAL

Chief, Design Section
APPROVED _____ Date _____

Chief, Division of Transportation Engineering

Date _____

Designed by: ADH Drawn by: TRS Checked by: JJR

XS-76
DRIVEWAY CROSS SECTION





DALE DRIVE
SHARED USE PATH







SCALE: 1"=5'

DATE: DECEMBER 2023

CIP No. : 502109 SHEET 195 of 201

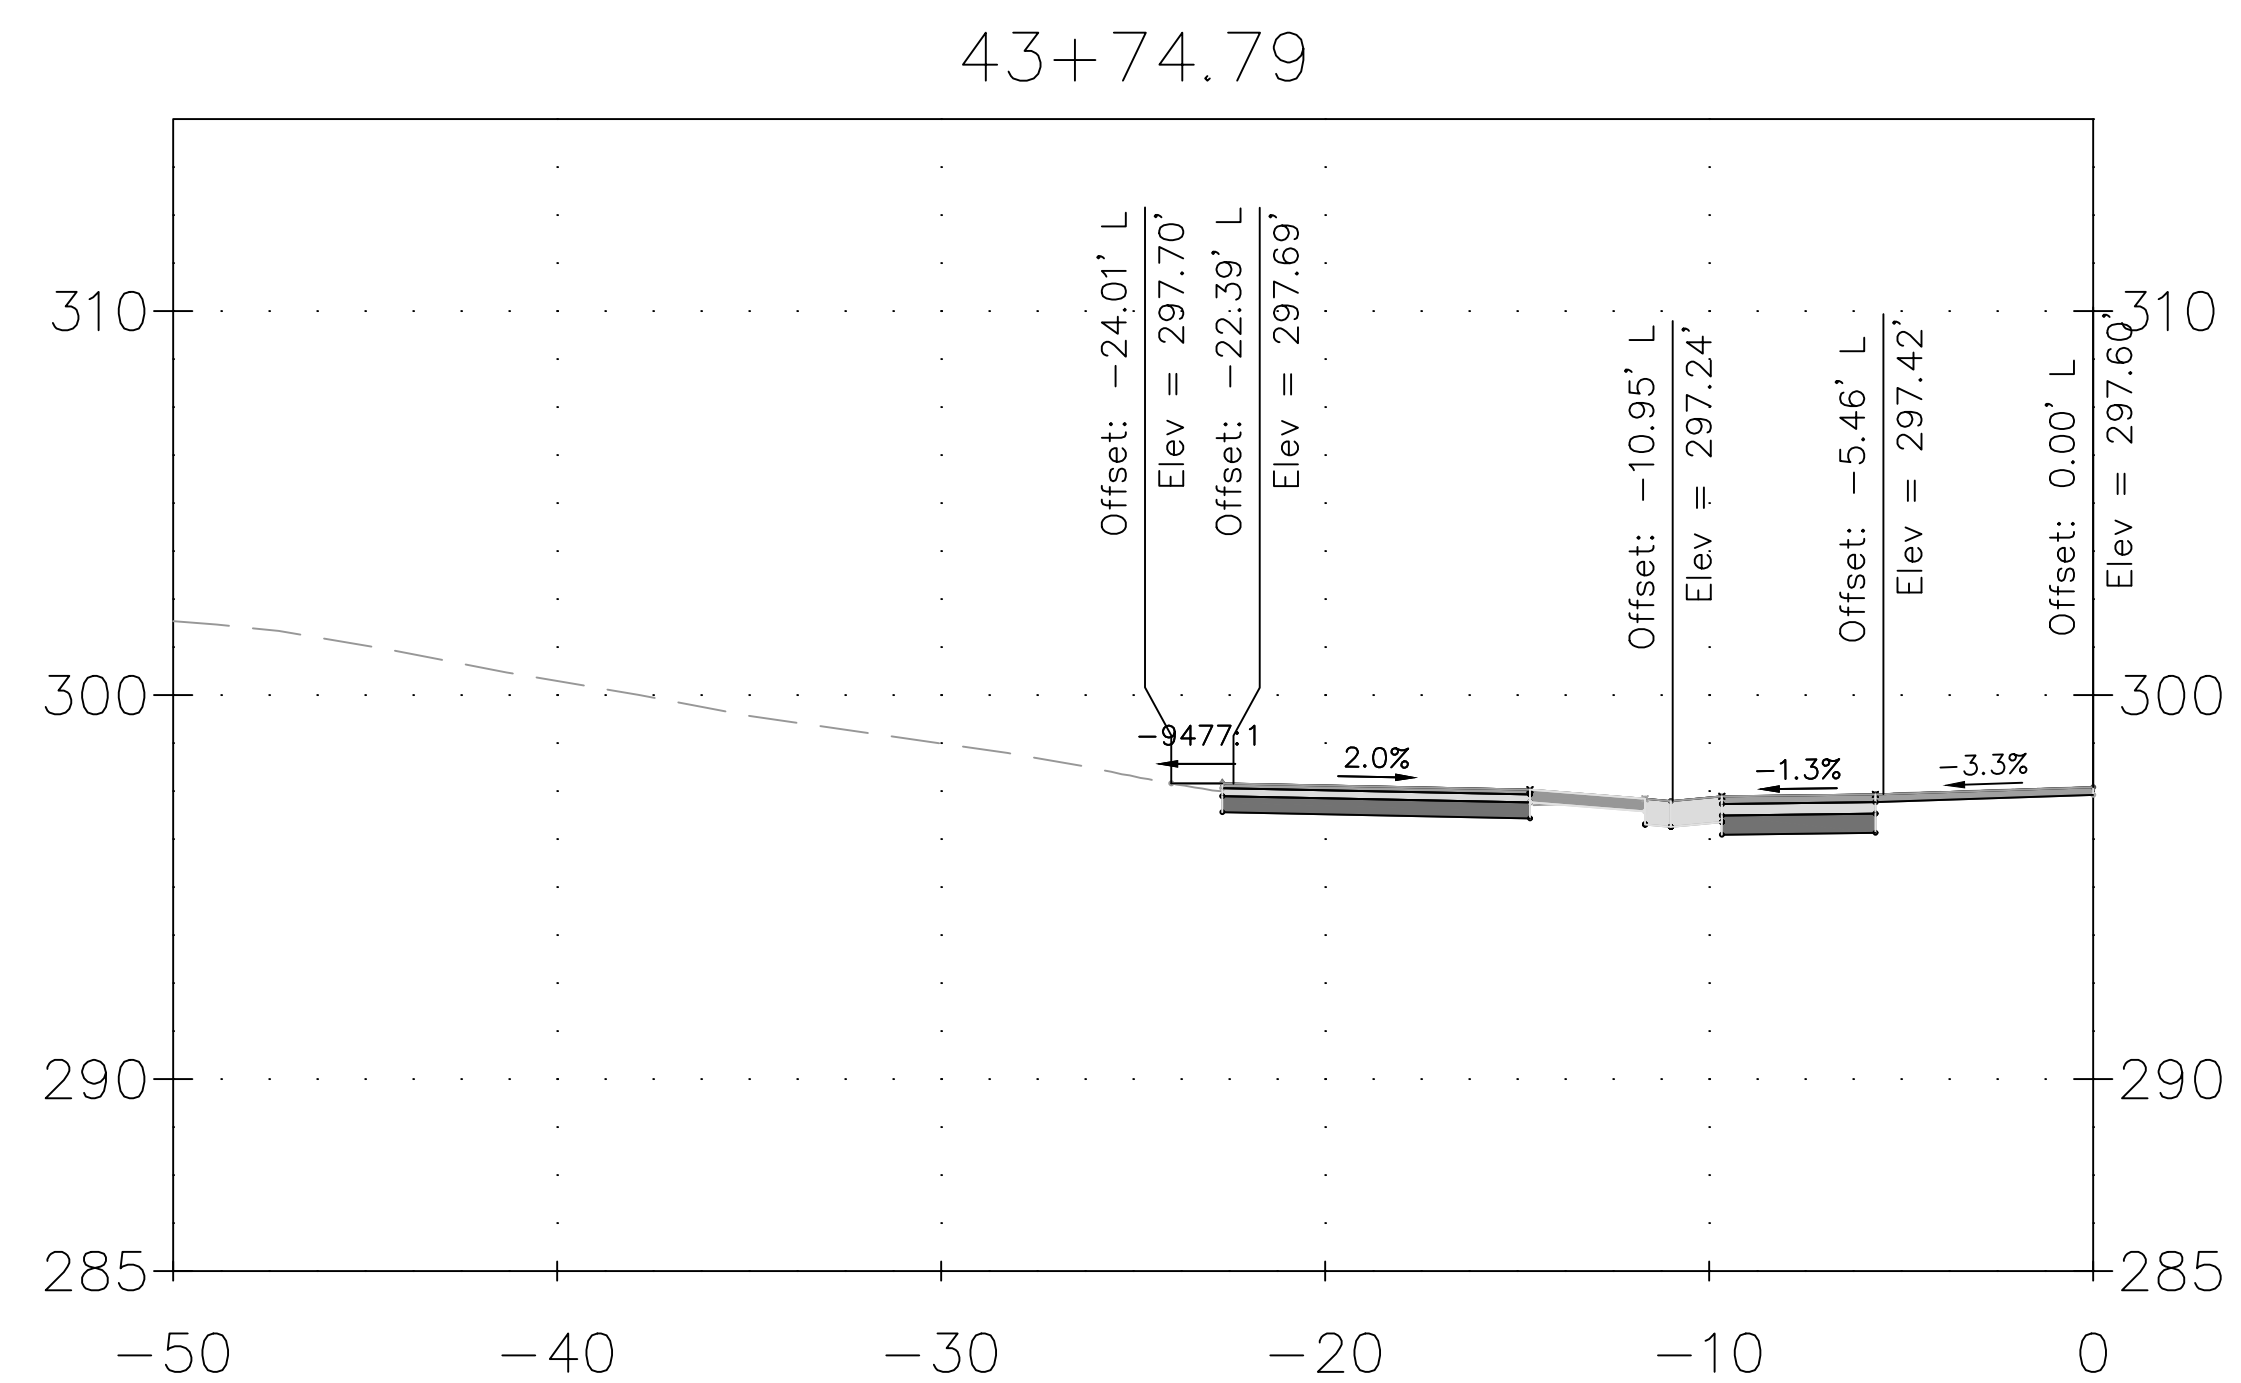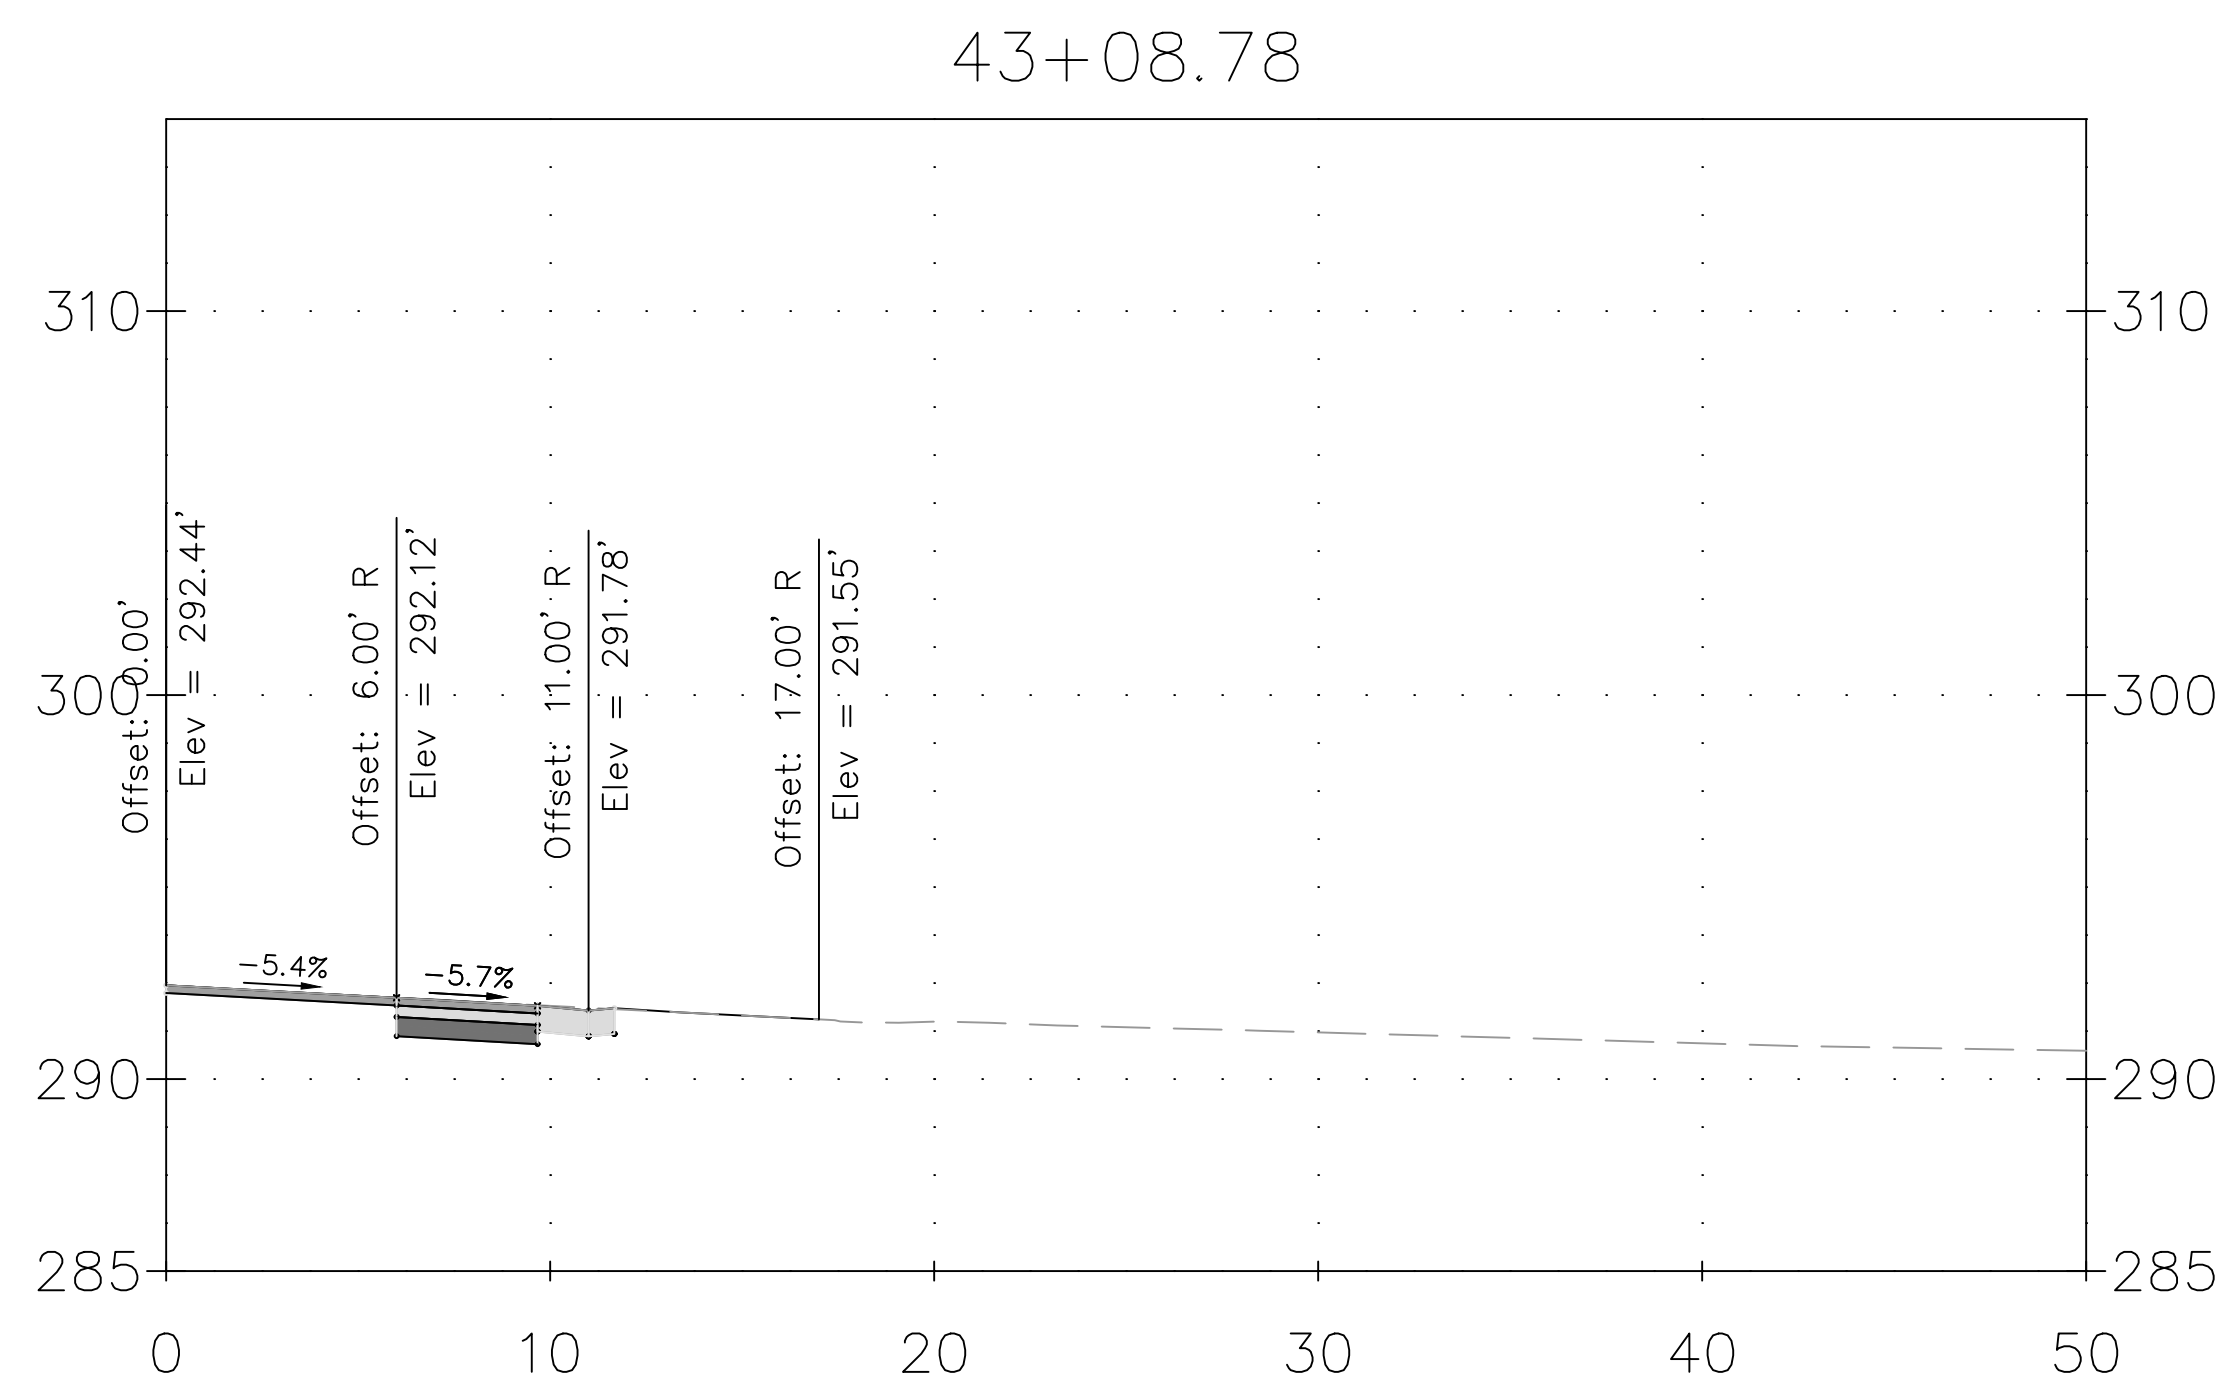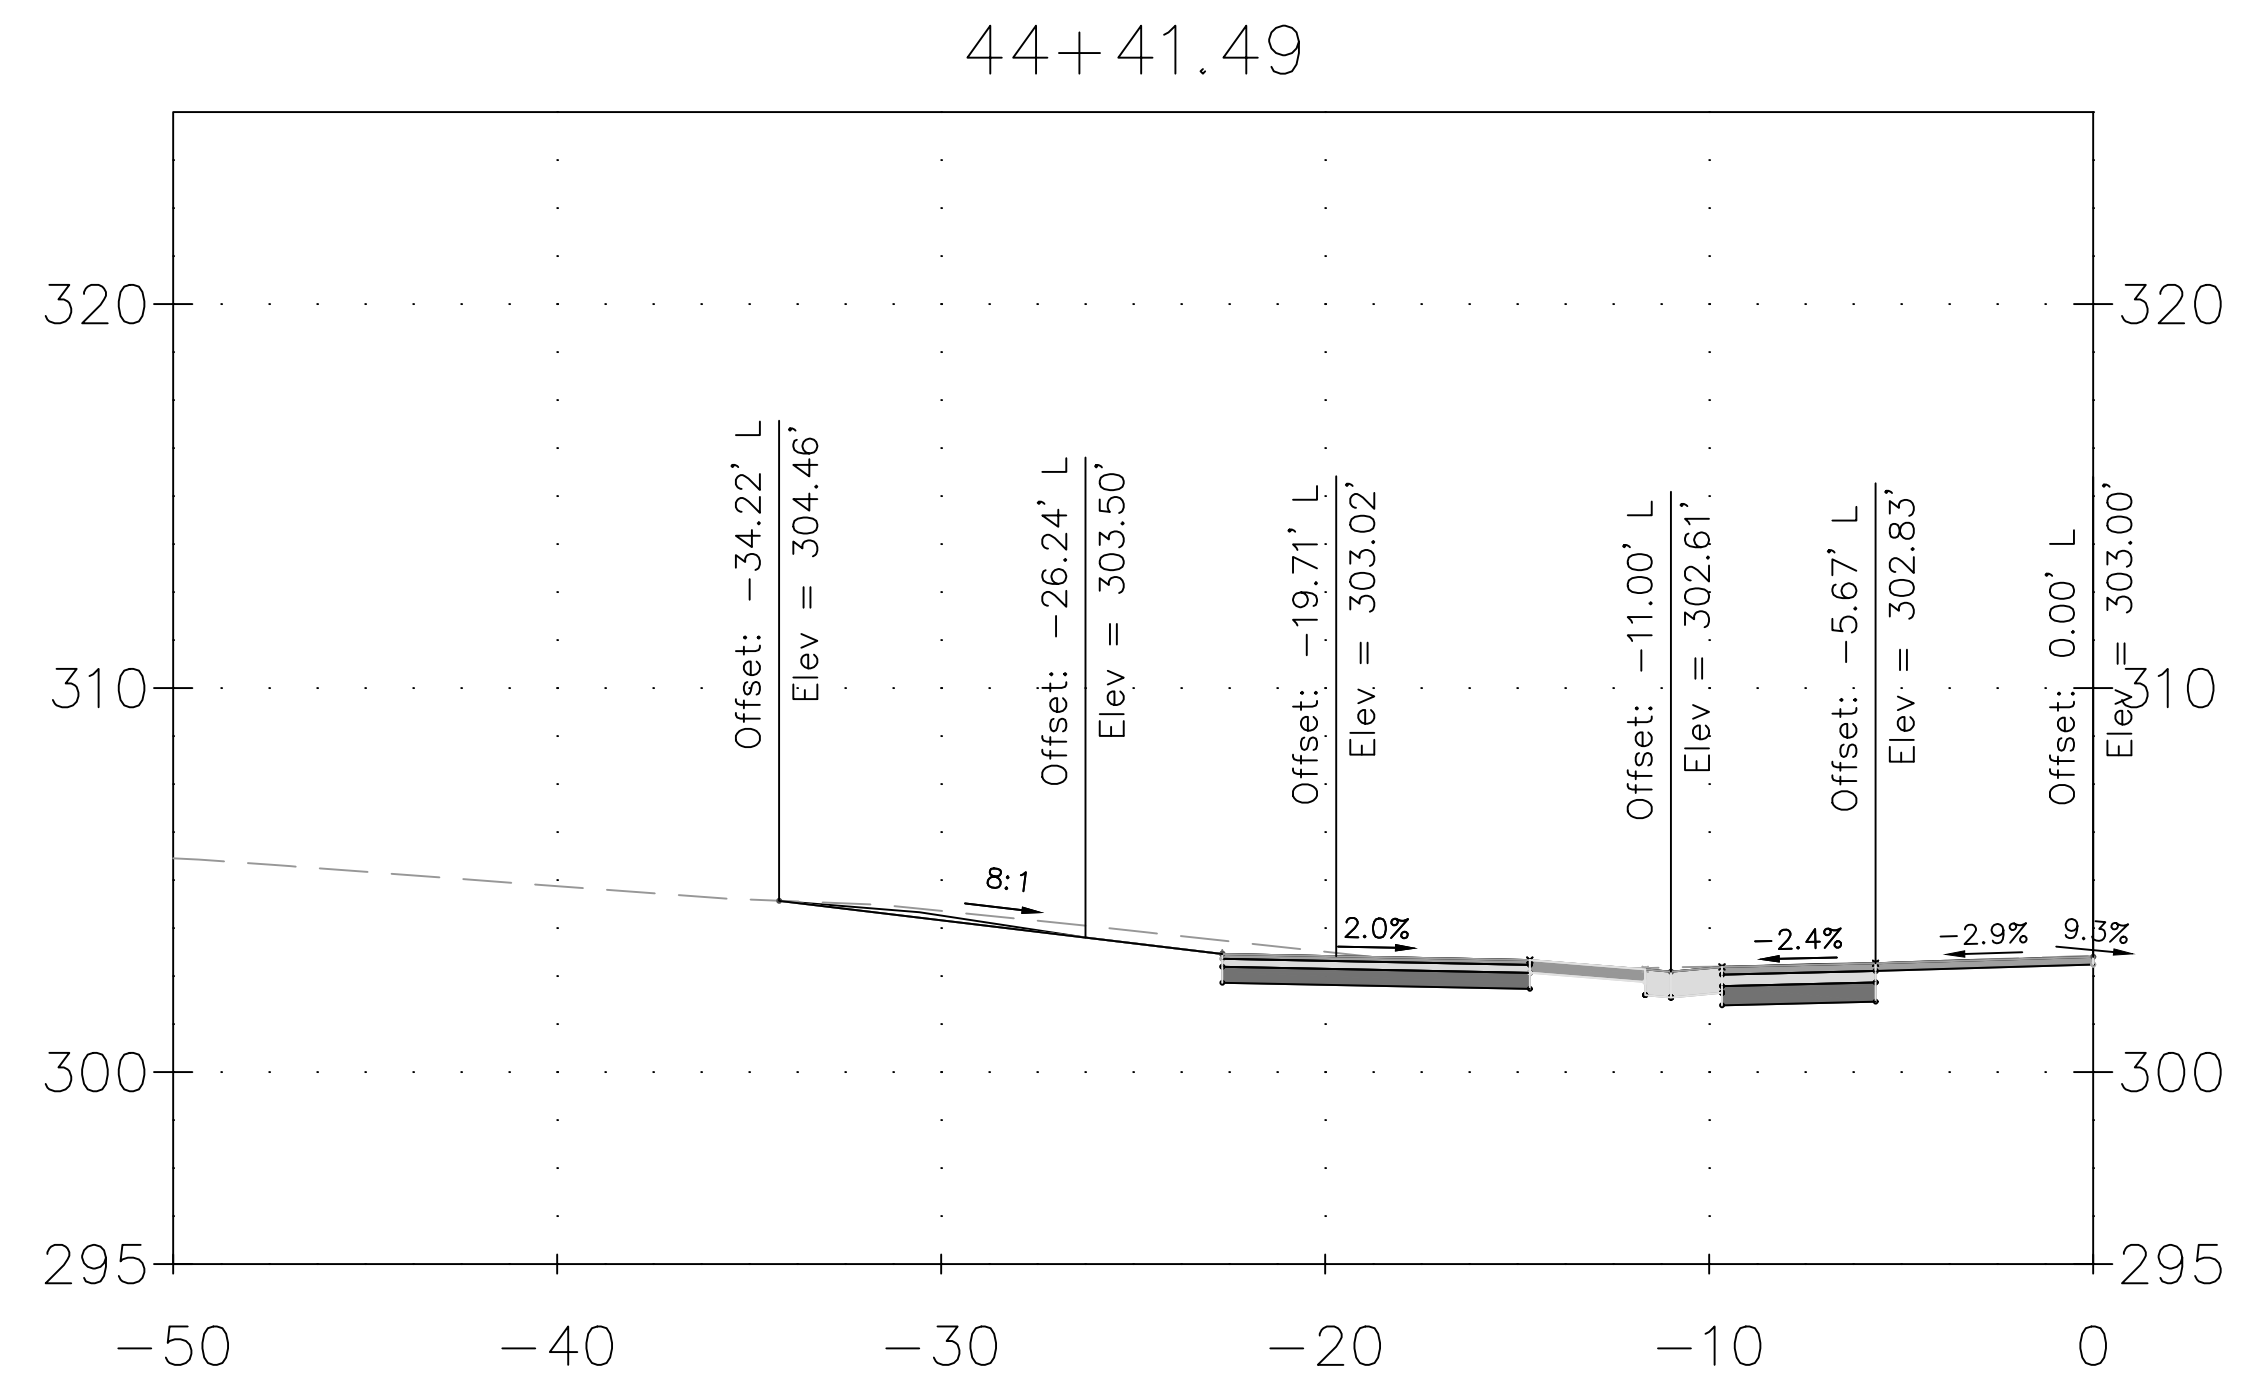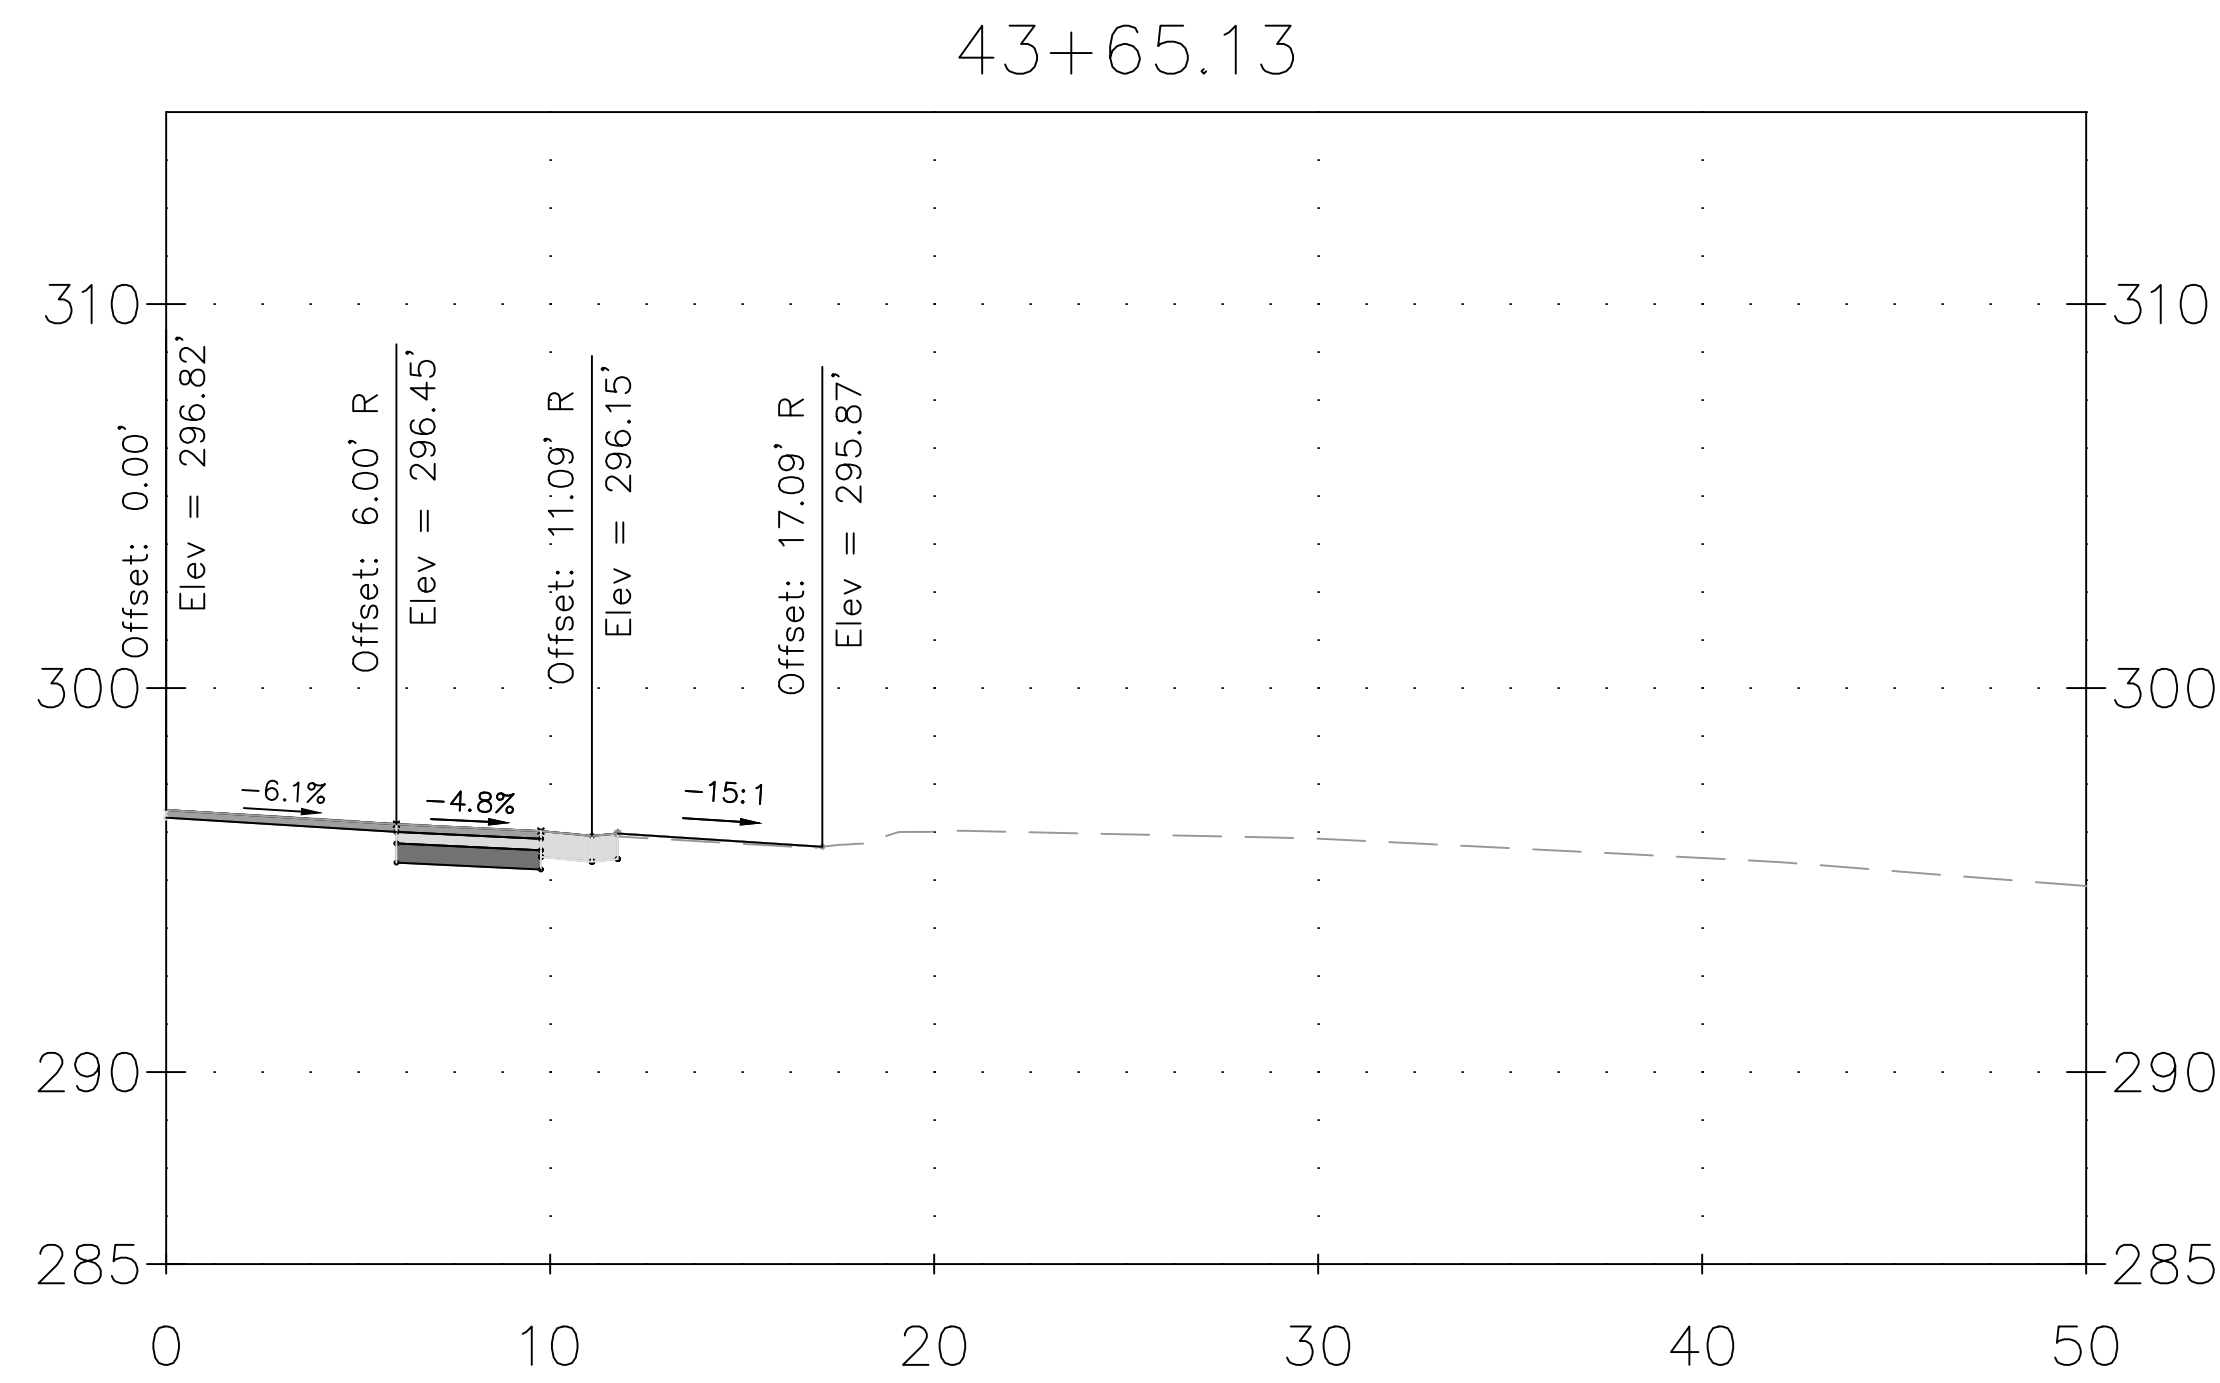

DRAFT NOT FOR CONSTRUCTION						MONTGOMERY COUNTY DEPARTMENT OF TRANSPORTATION GAITHERSBURG, MARYLAND		XS-77 DRIVEWAY CROSS SECTION DALE DRIVE SHARED USE PATH SCALE: 1"=5' DATE: DECEMBER 2023	
						RECOMMENDED FOR APPROVAL Chief, Design Section _____ Date _____ Chief, Division of Transportation Engineering _____ Date _____ Designed by: <u>ADH</u> Drawn by: <u>TRS</u> Checked by: <u>JJR</u>			
NO.	REVISION	DATE	BY						

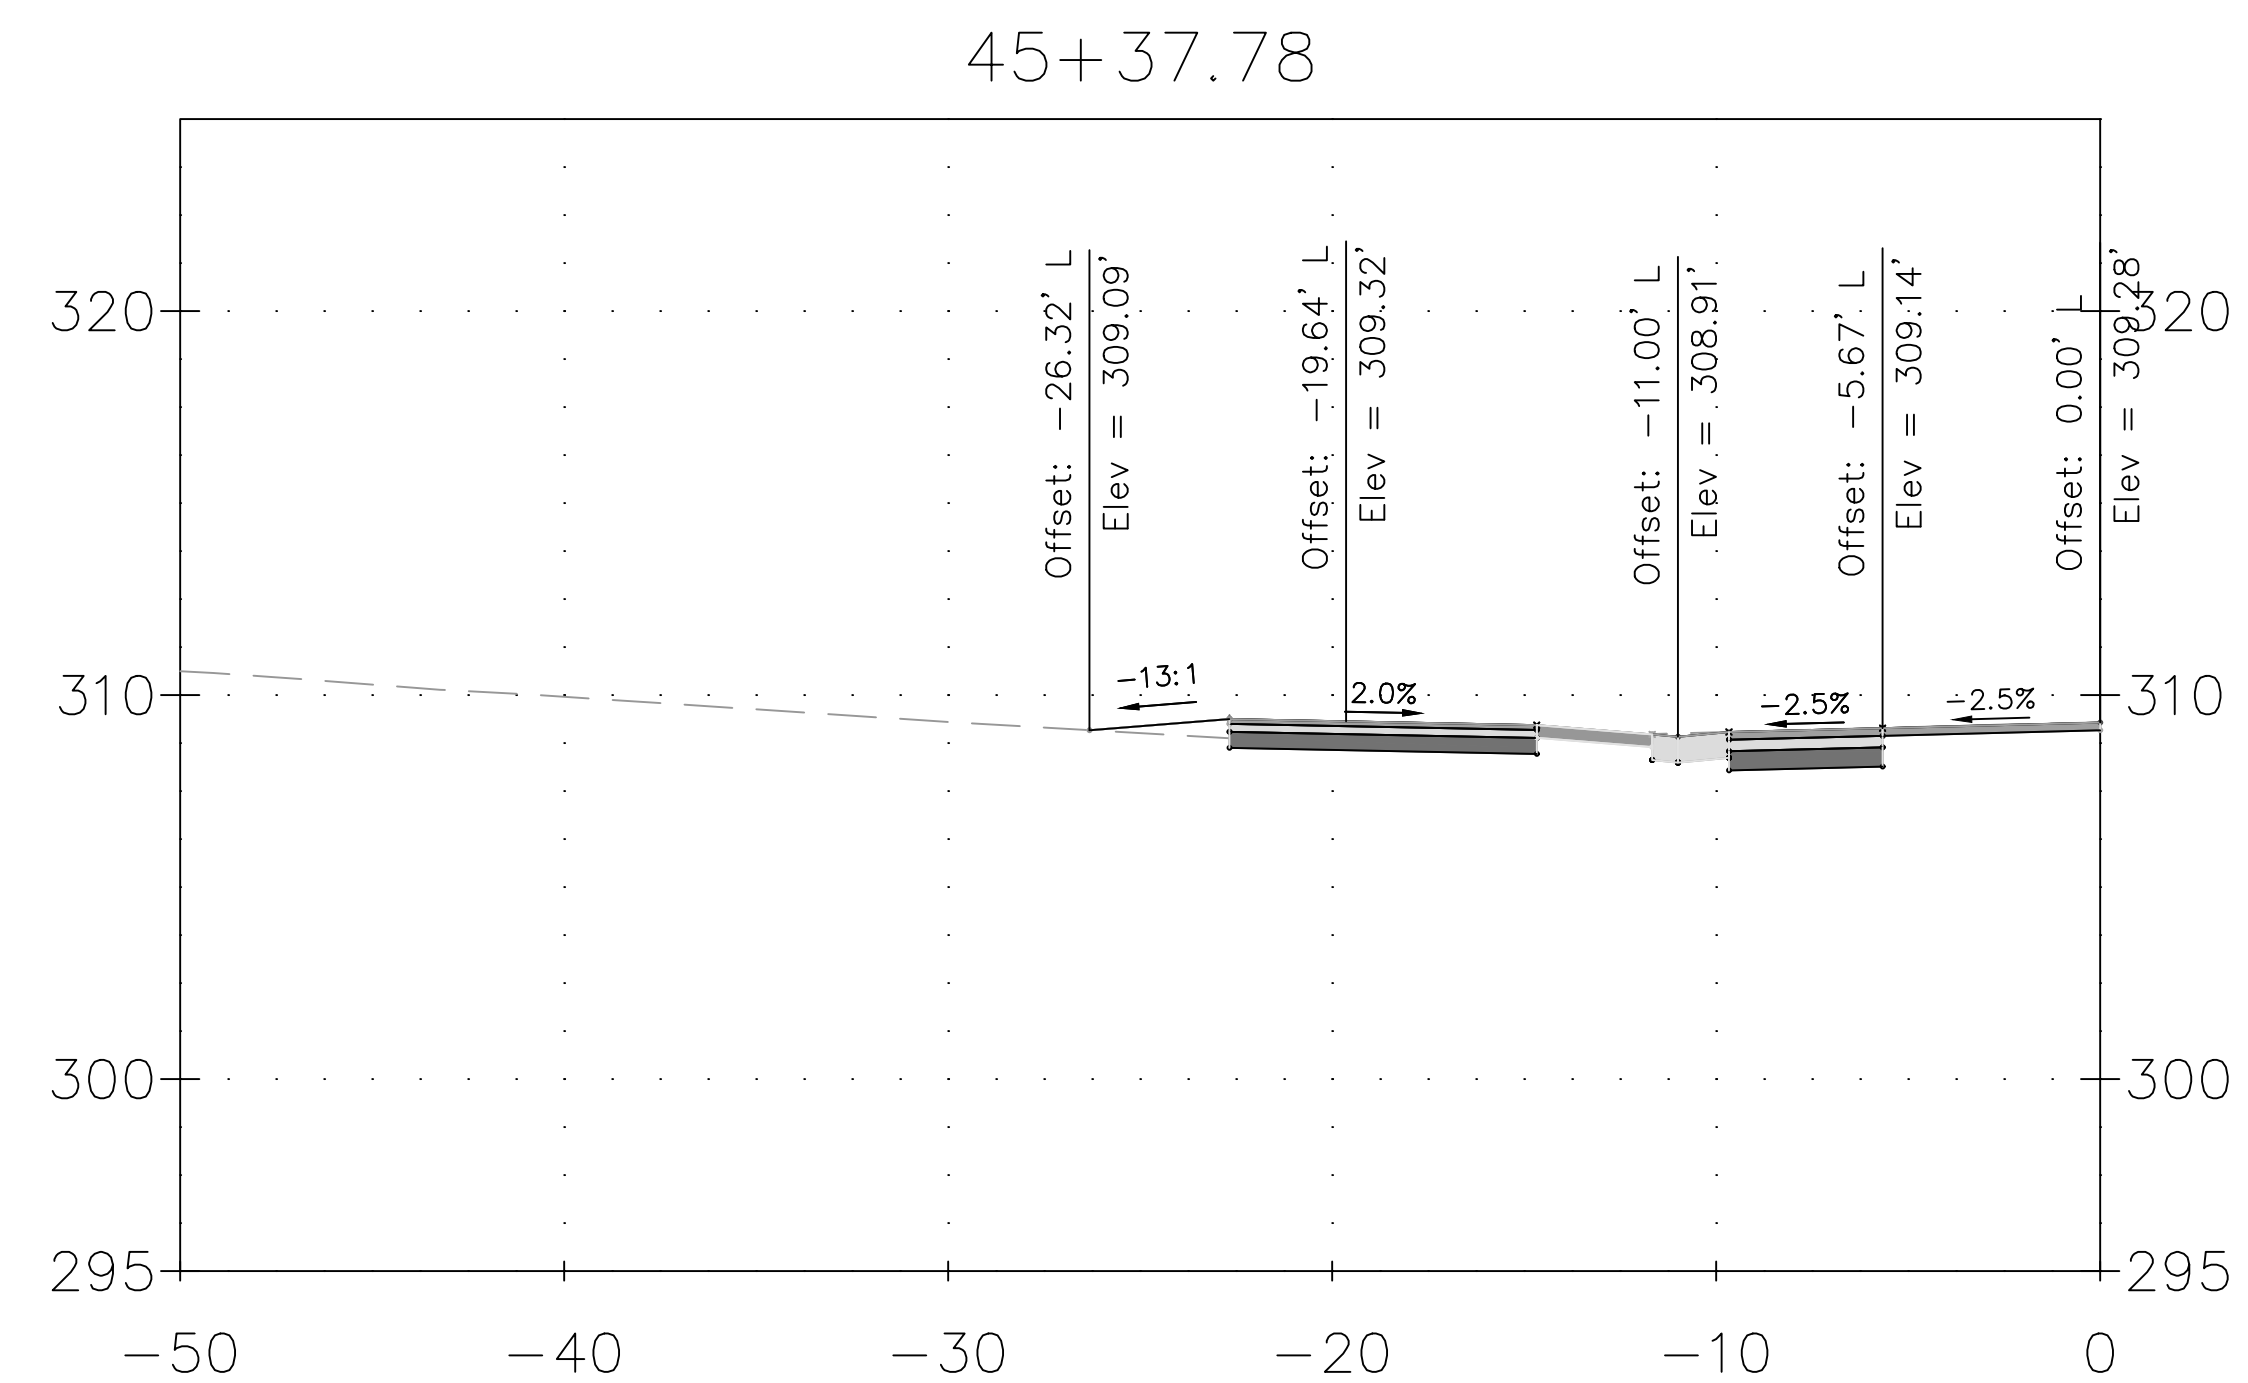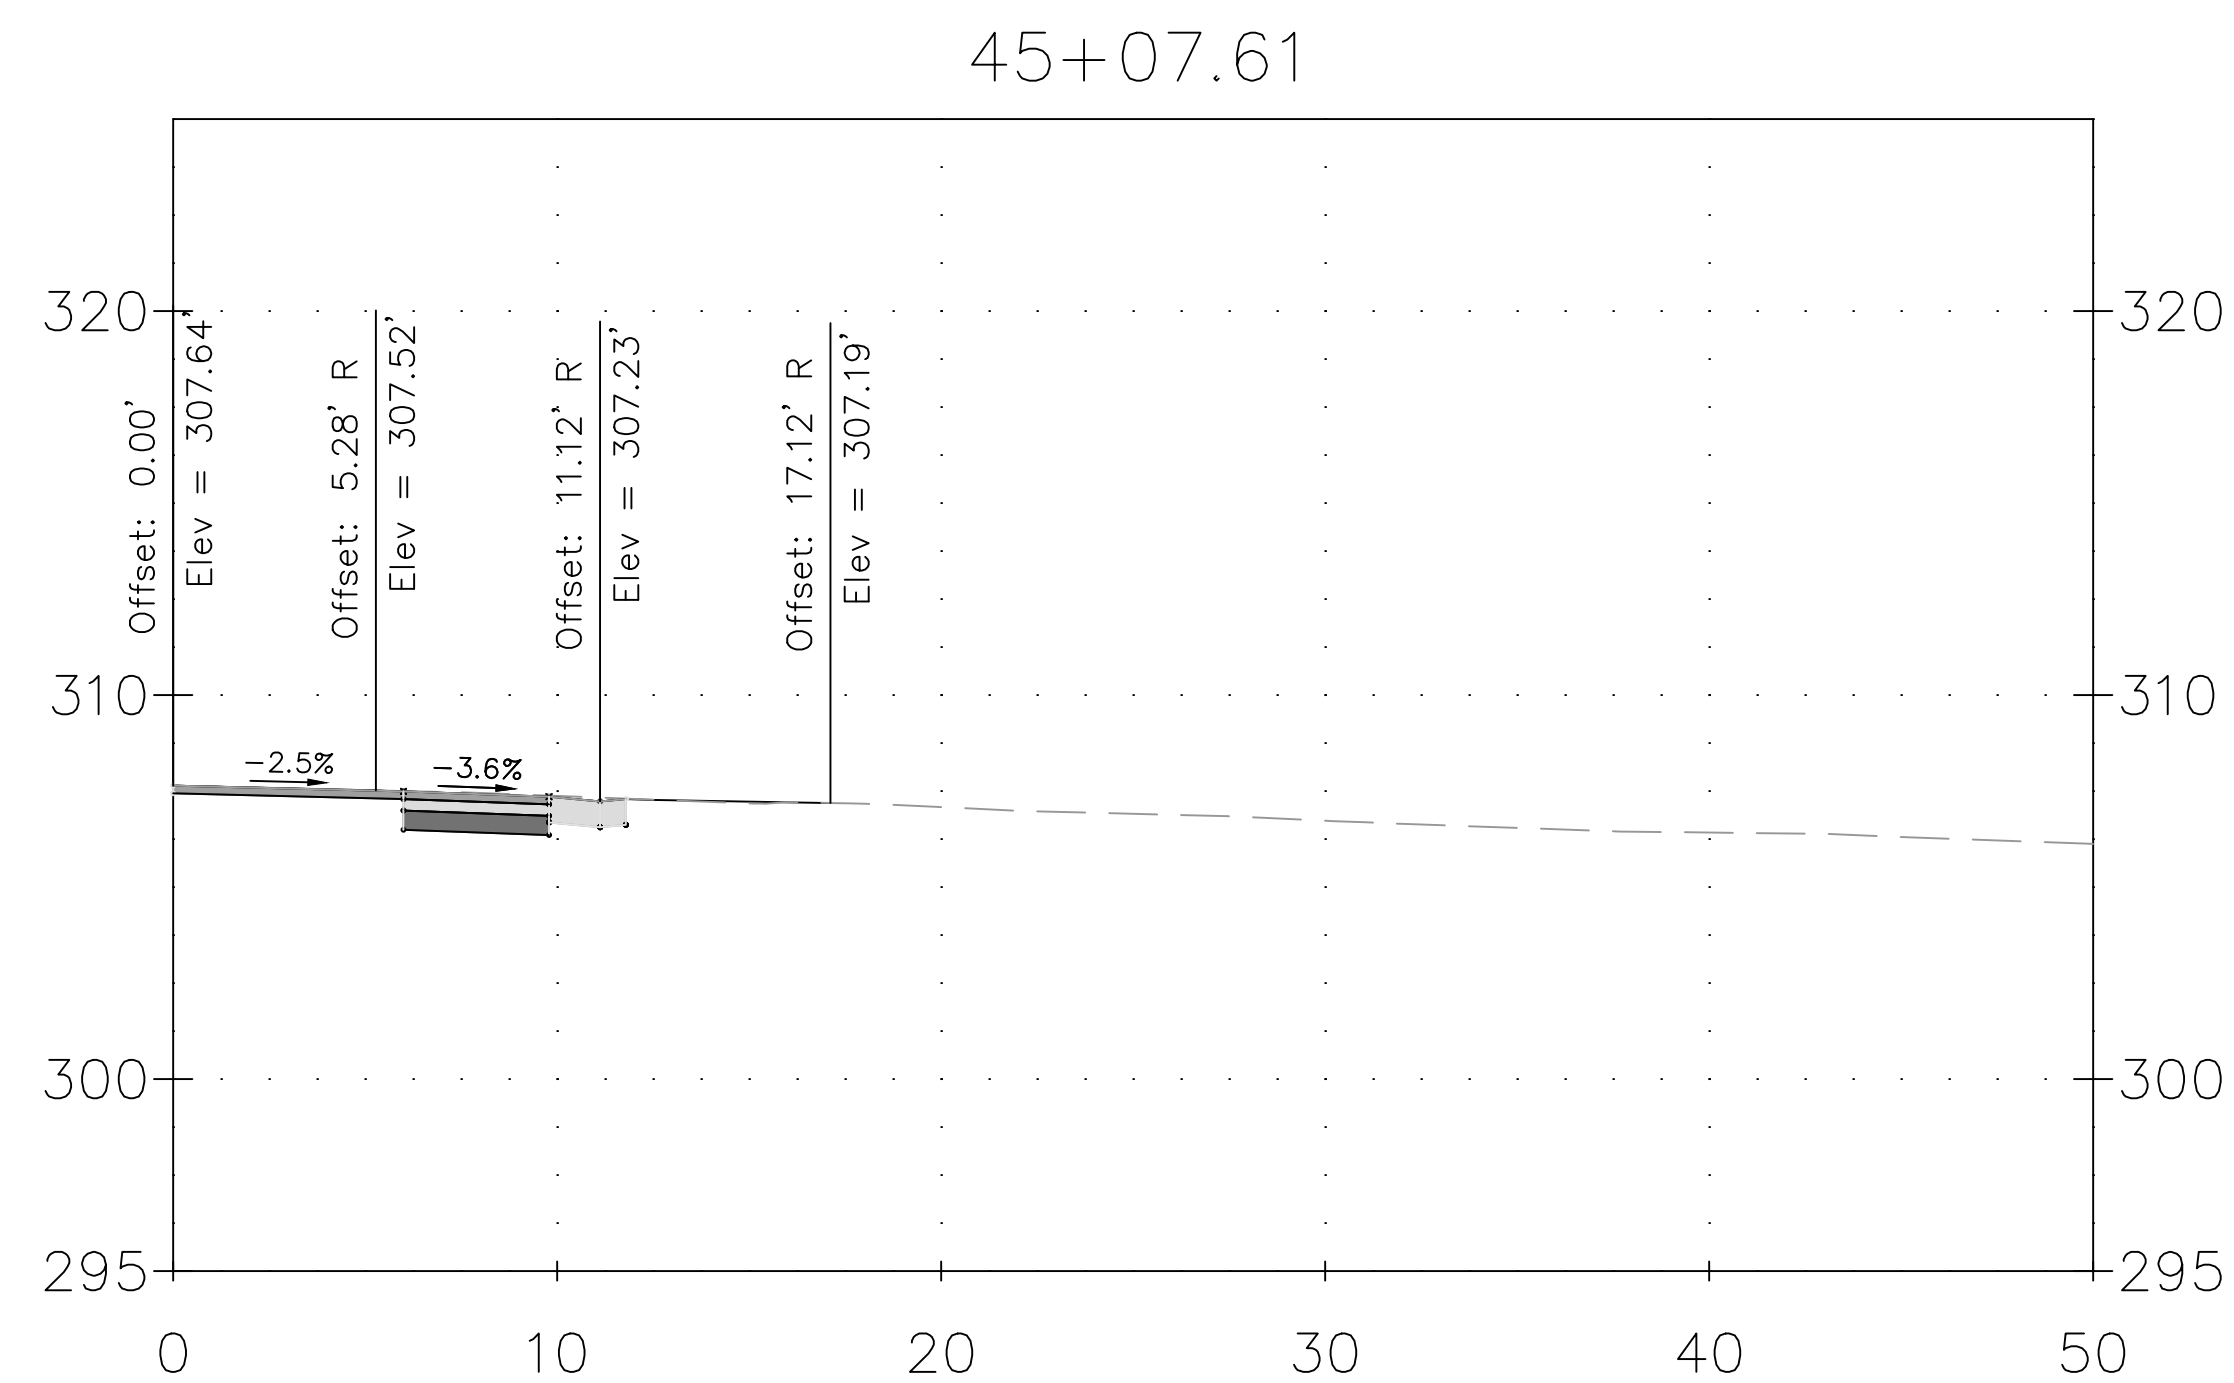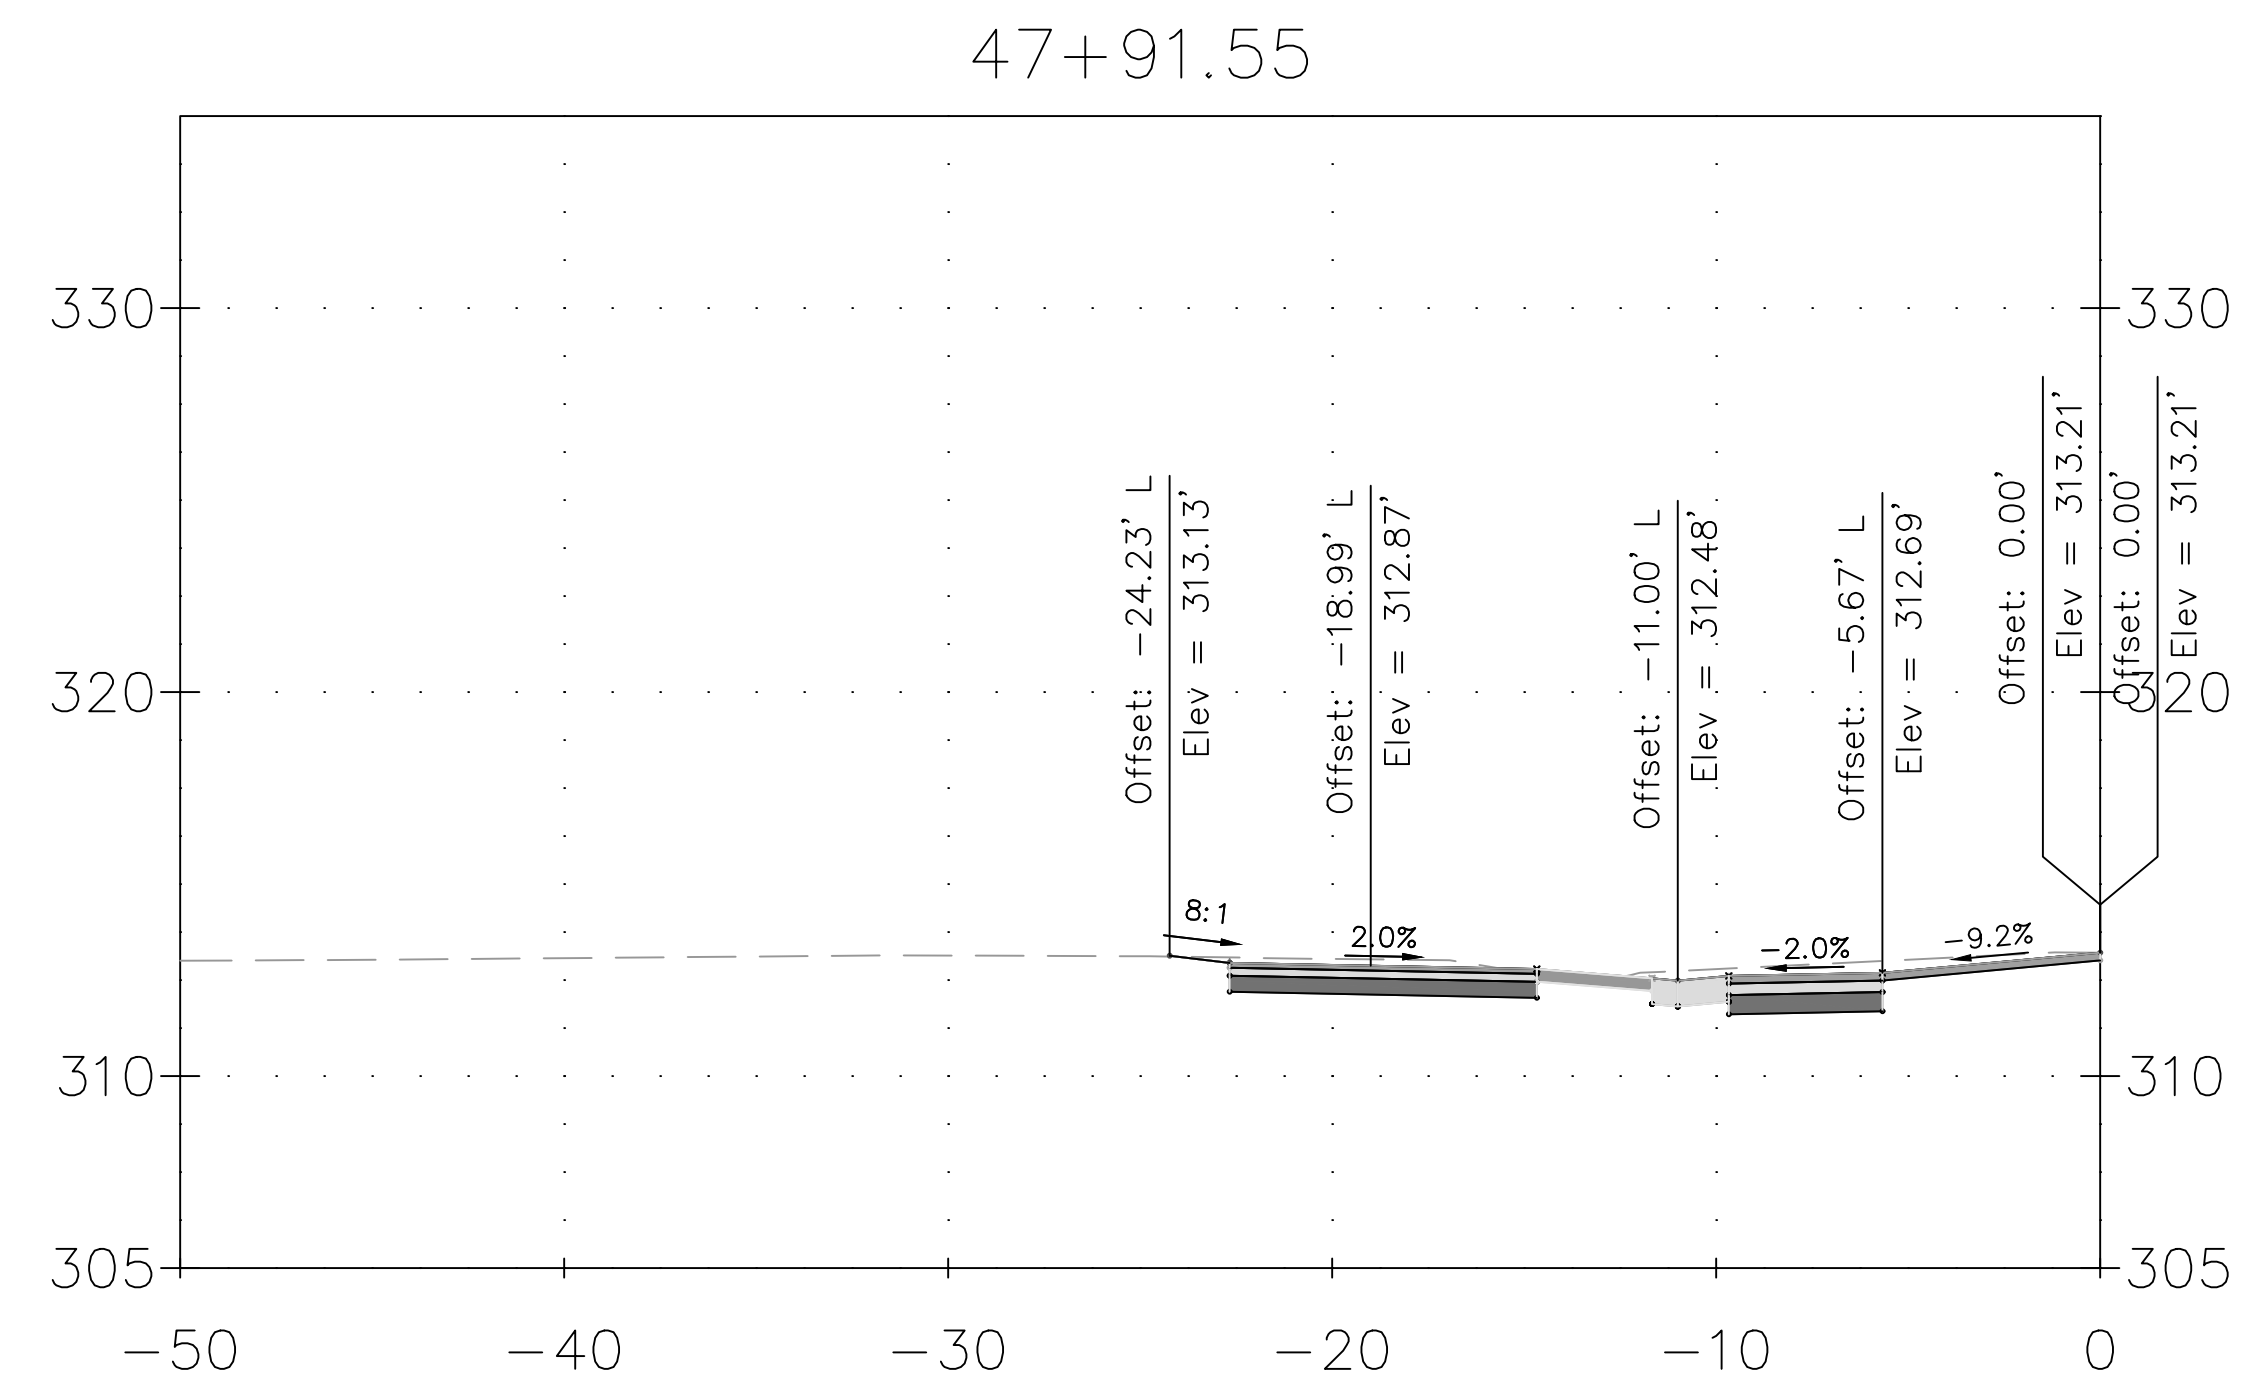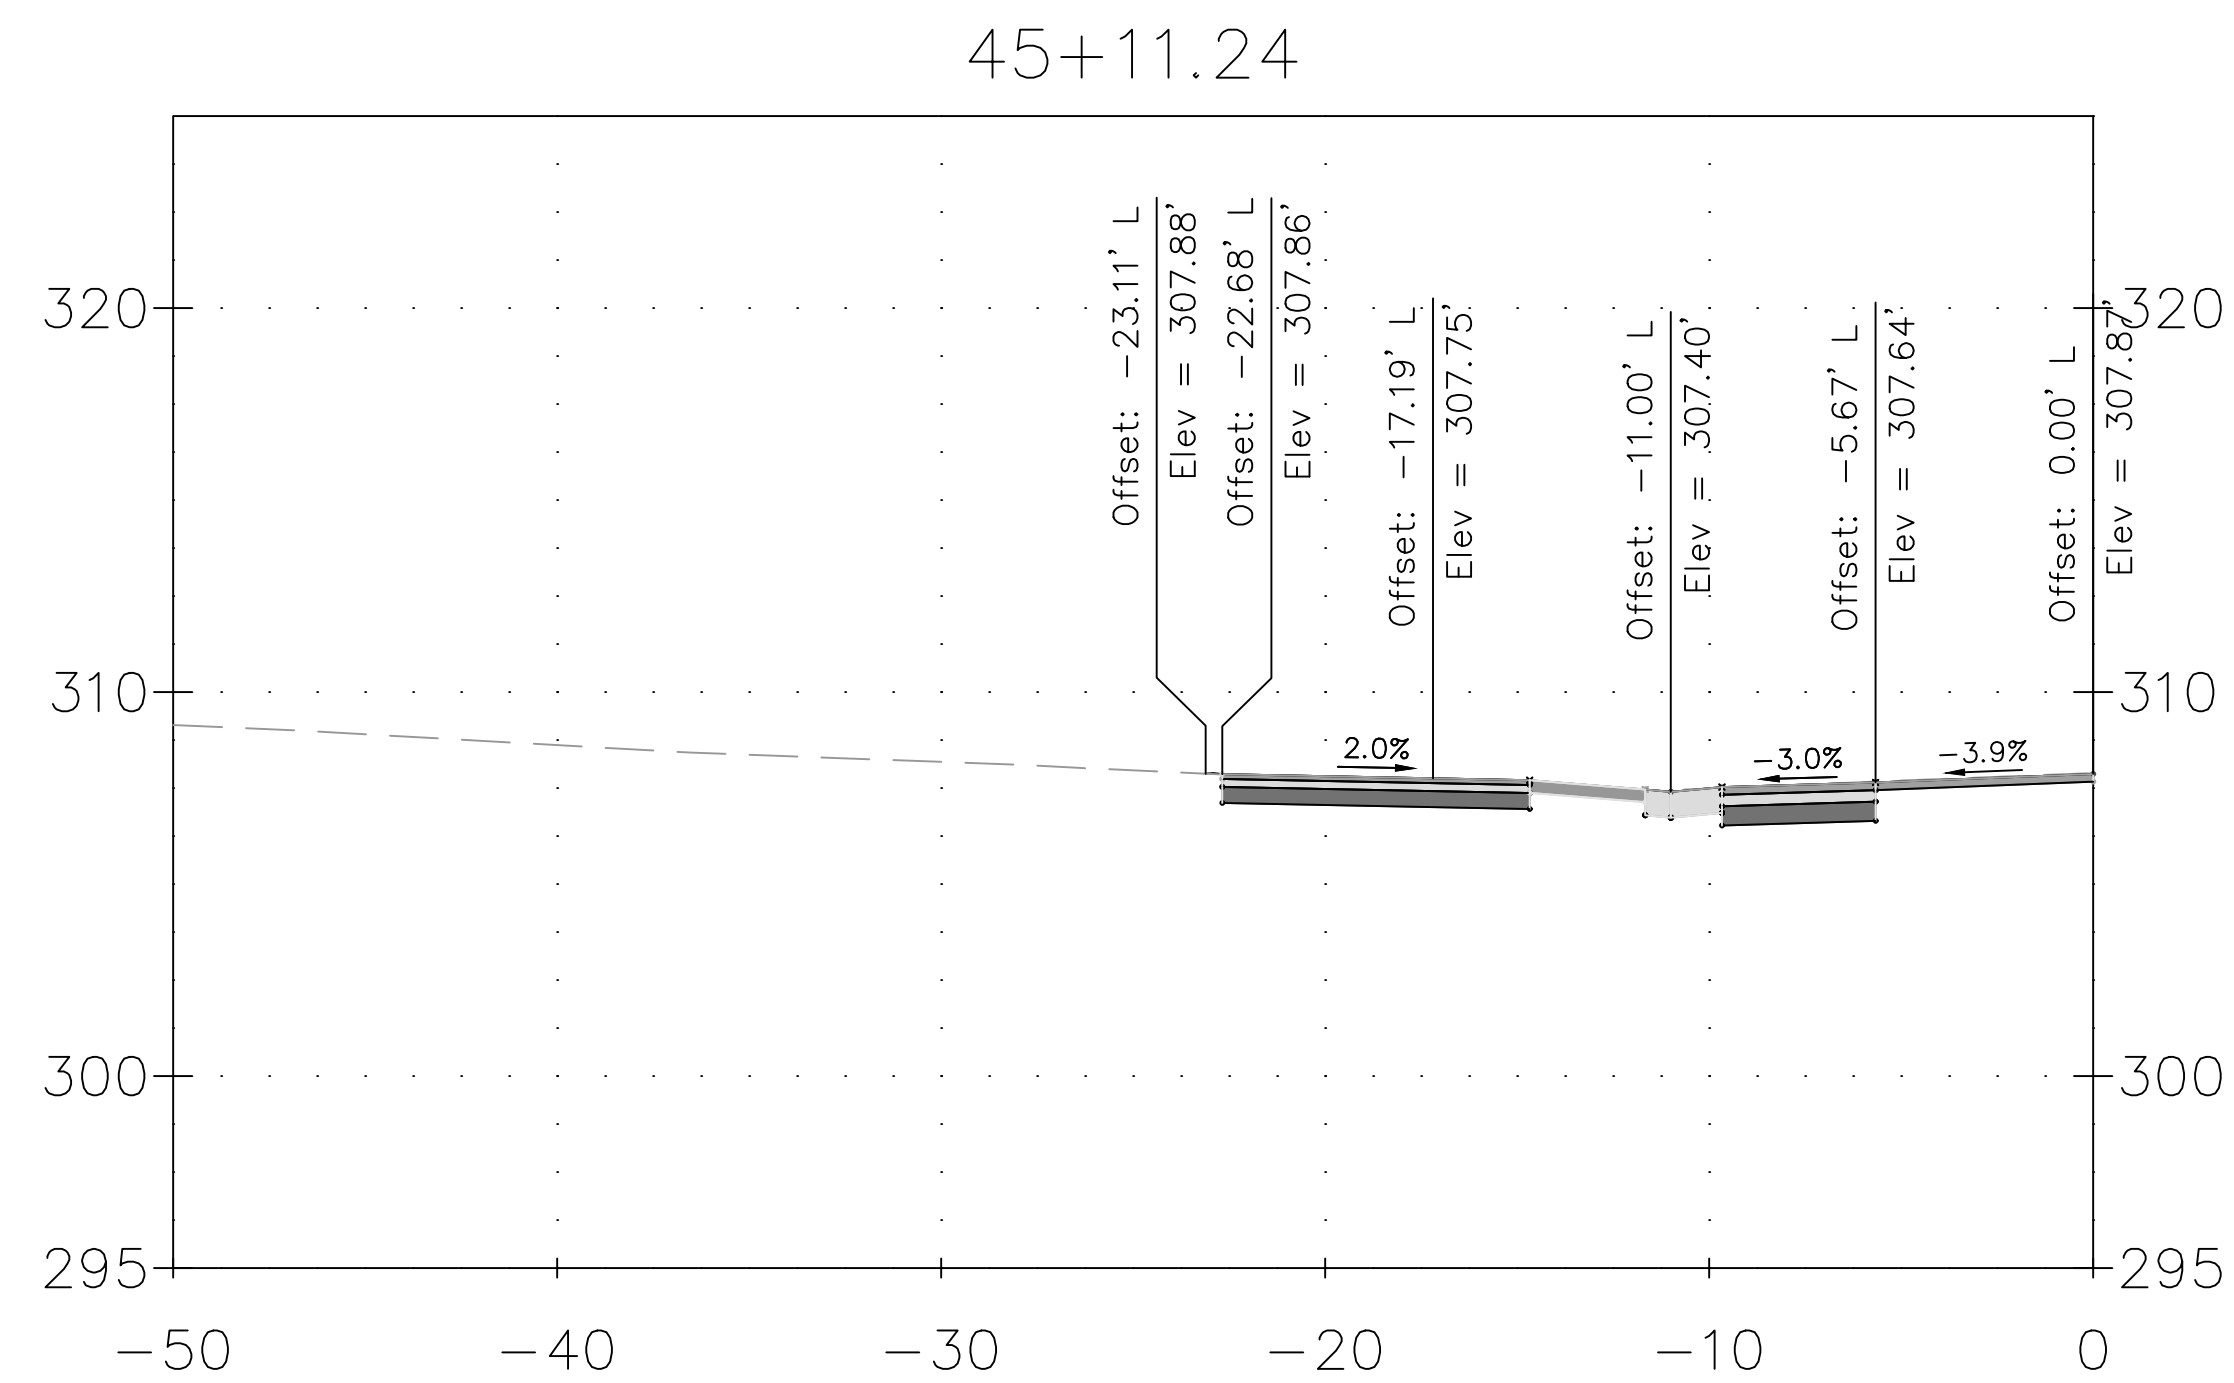

DRAFT
NOT FOR CONSTRUCTION



MONTGOMERY COUNTY
DEPARTMENT OF TRANSPORTATION
GAITHERSBURG, MARYLAND


RECOMMENDED FOR APPROVAL

Chief, Design Section	Date
APPROVED	

Chief, Division of Transportation Engineering _____ Date _____

Designed by:	ADH	Drawn by:	TRS	Checked by:	JJR
--------------	-----	-----------	-----	-------------	-----





XS-78
DRIVEWAY CROSS SECTION
DALE DRIVE
SHARED USE PATH

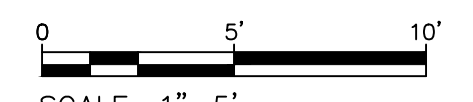



SCALE: 1"=5'

DATE: DECEMBER 2023

CIP No. : 502109 SHEET 197 of 201

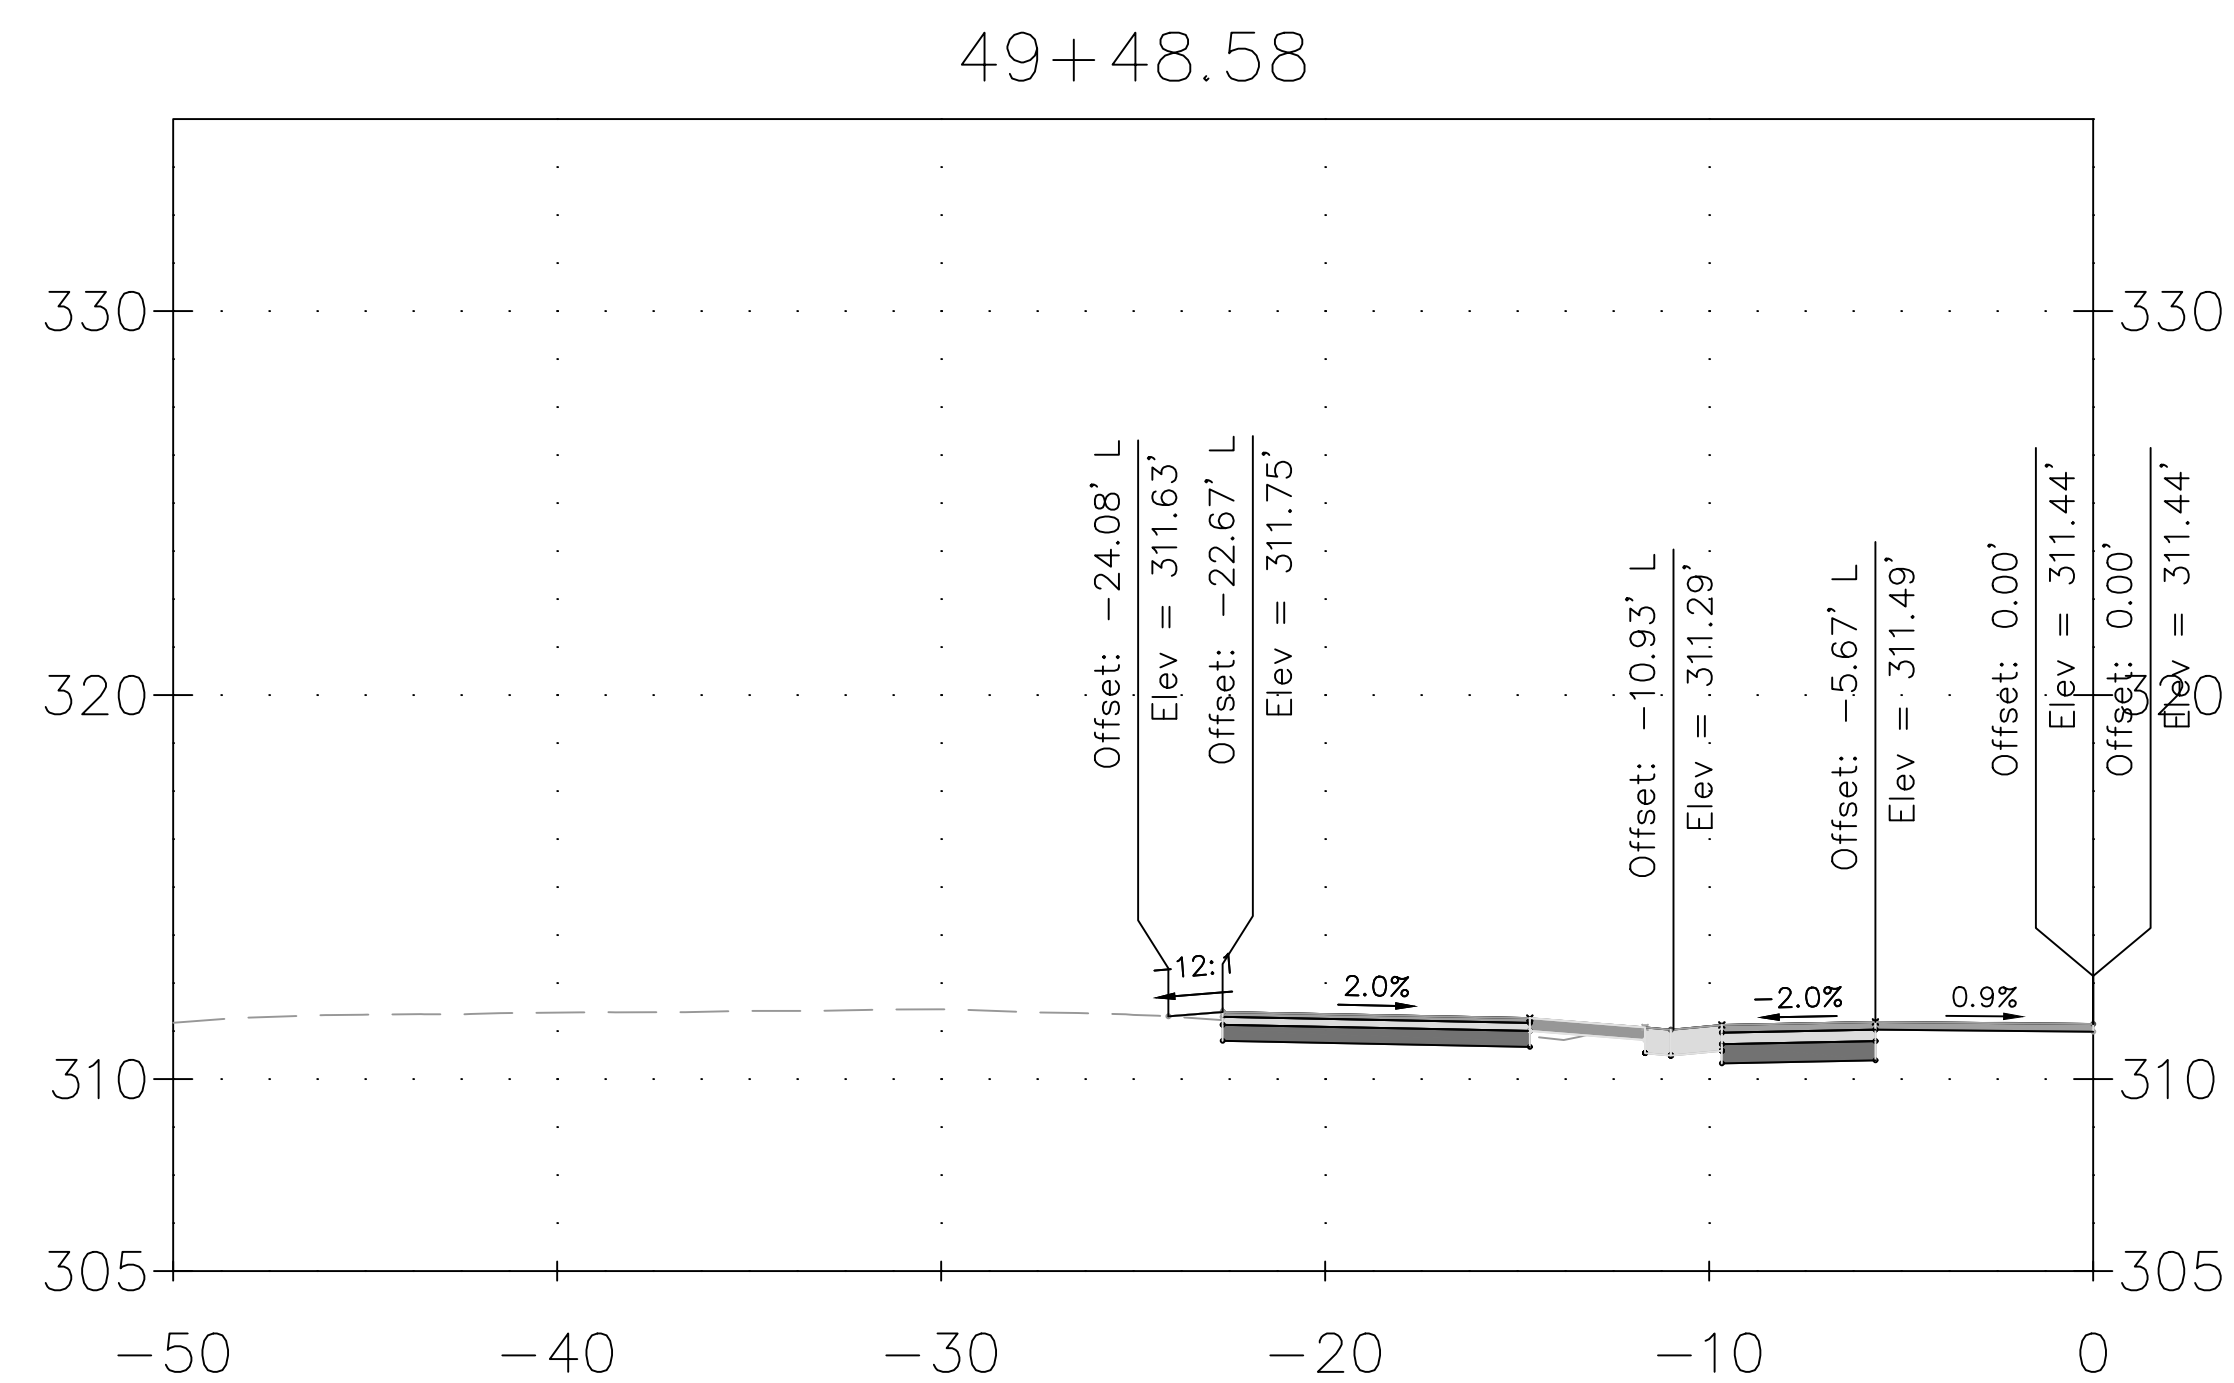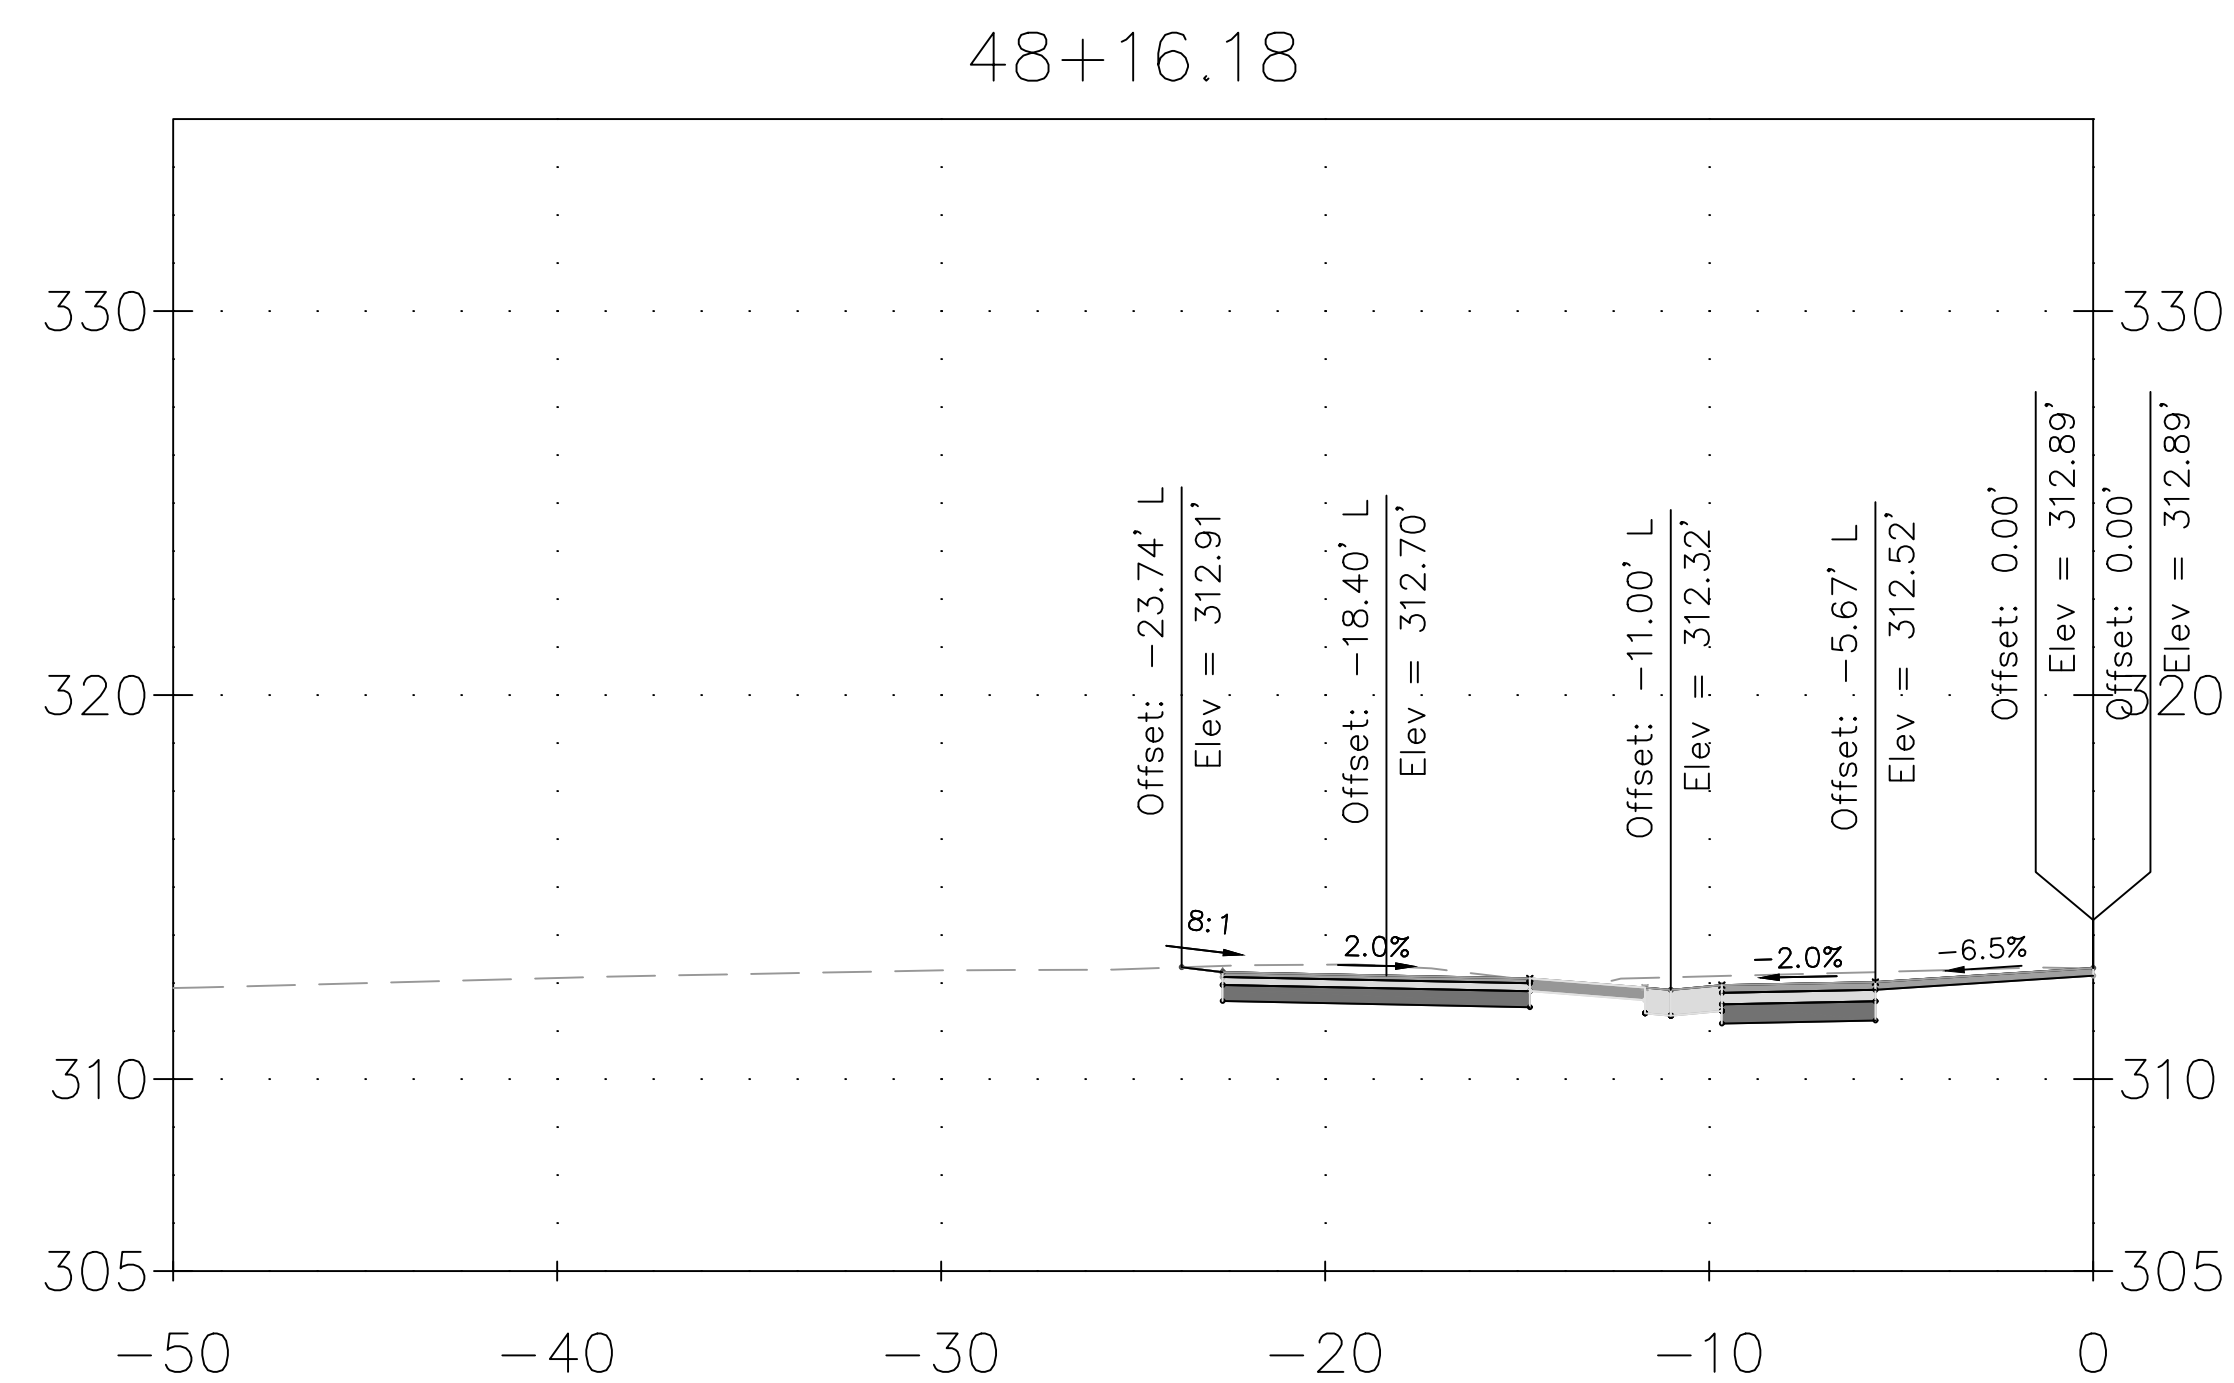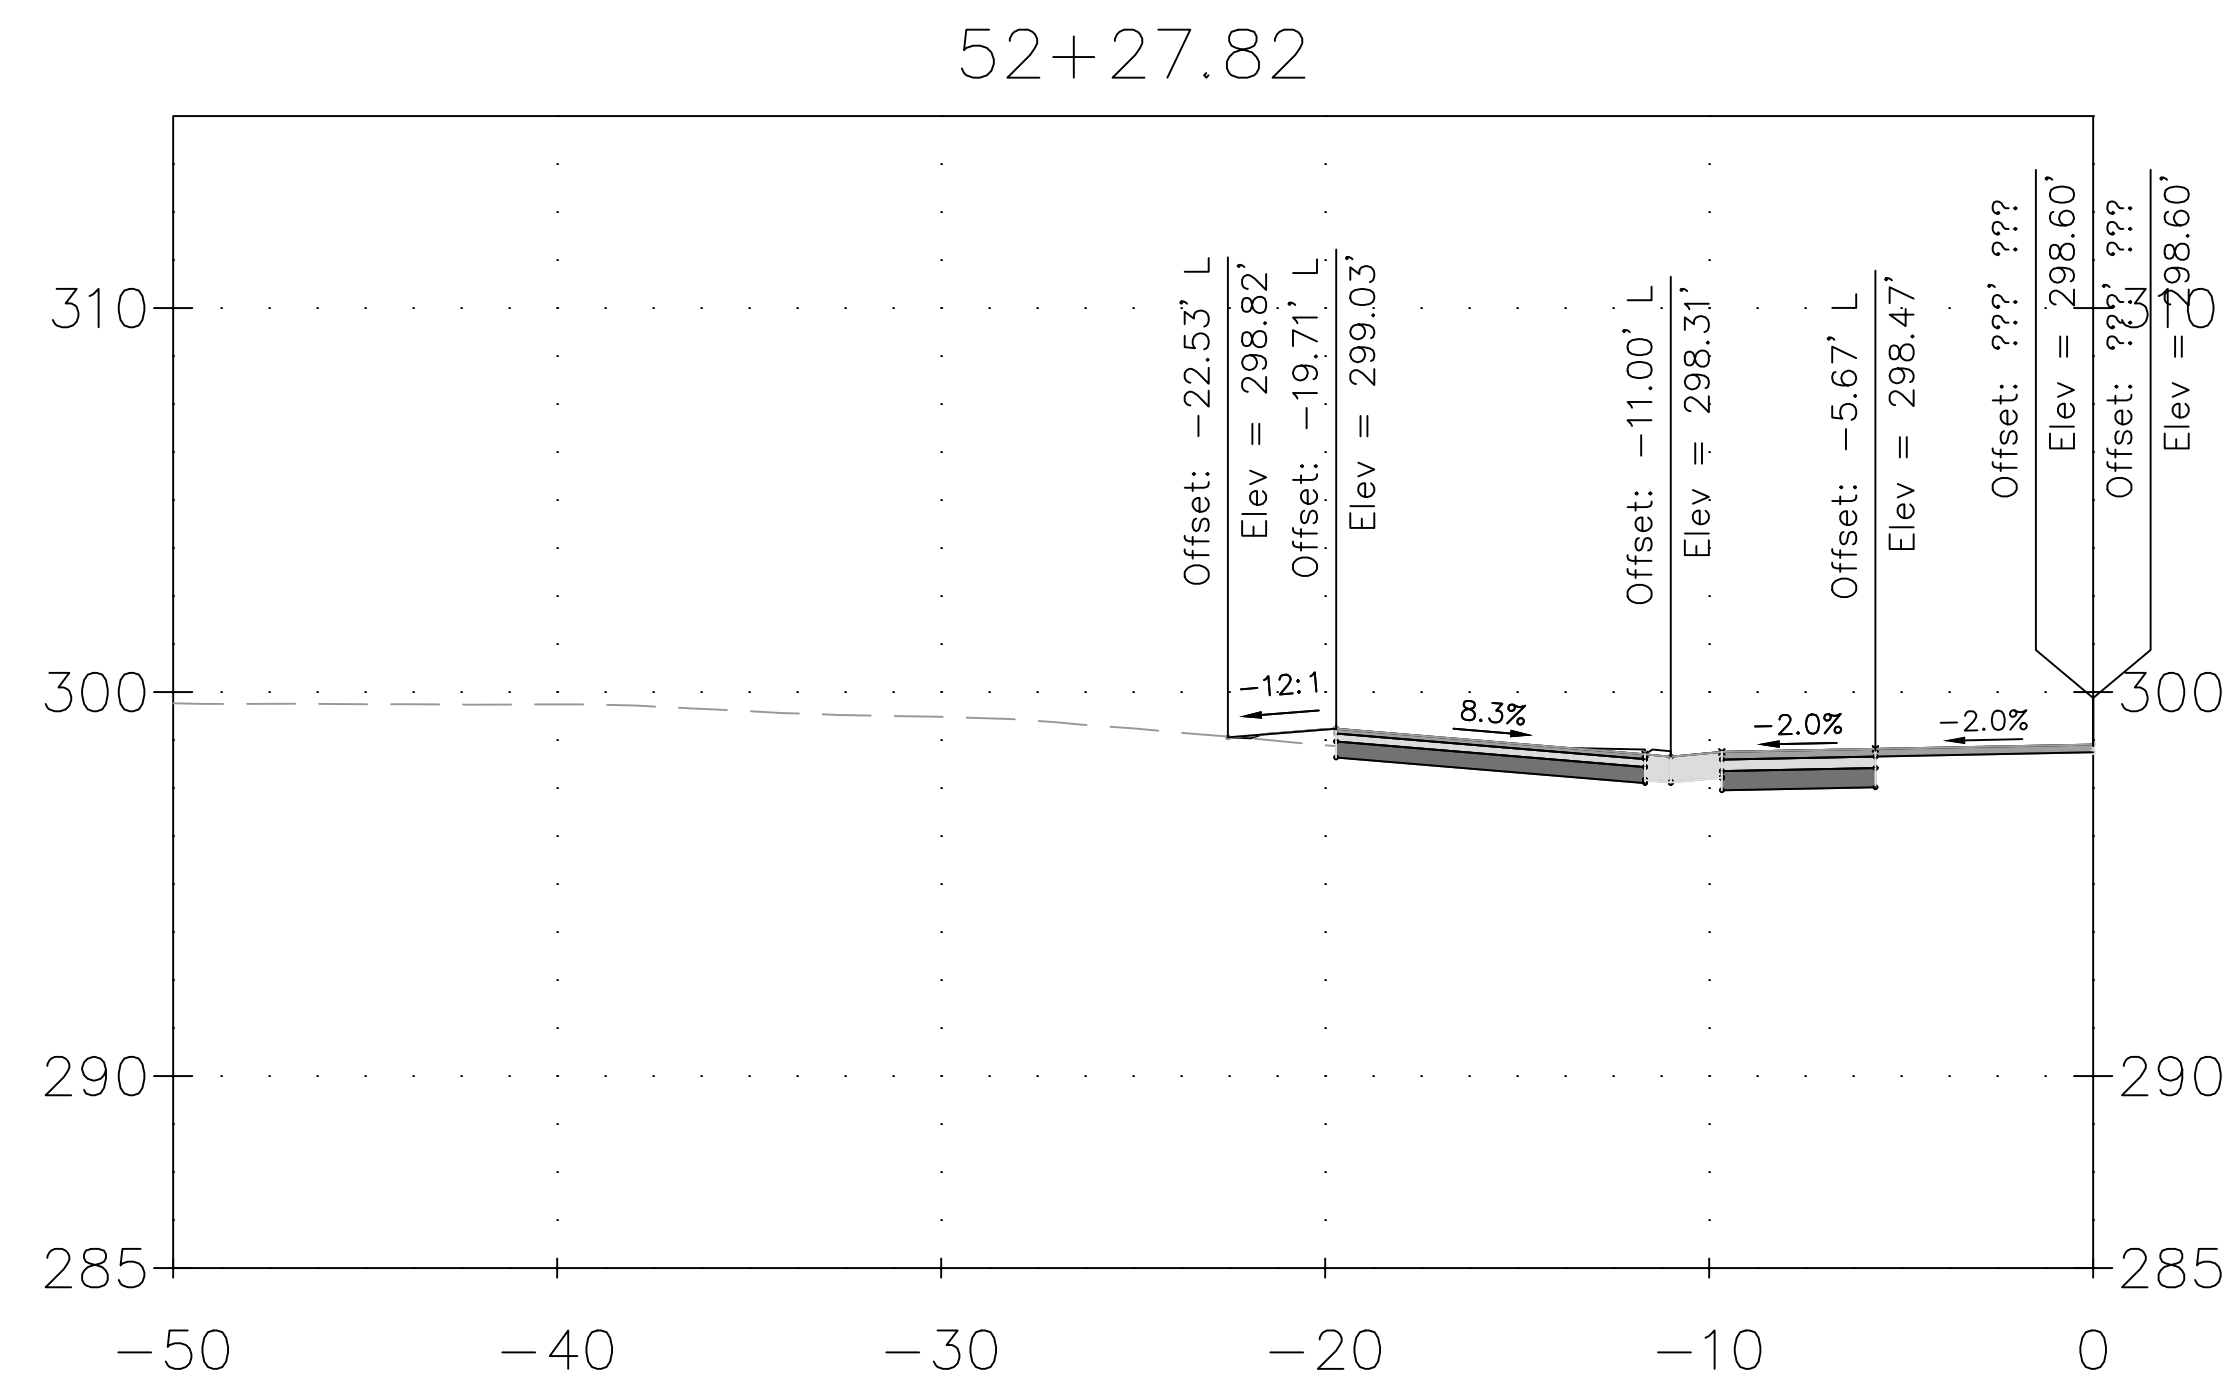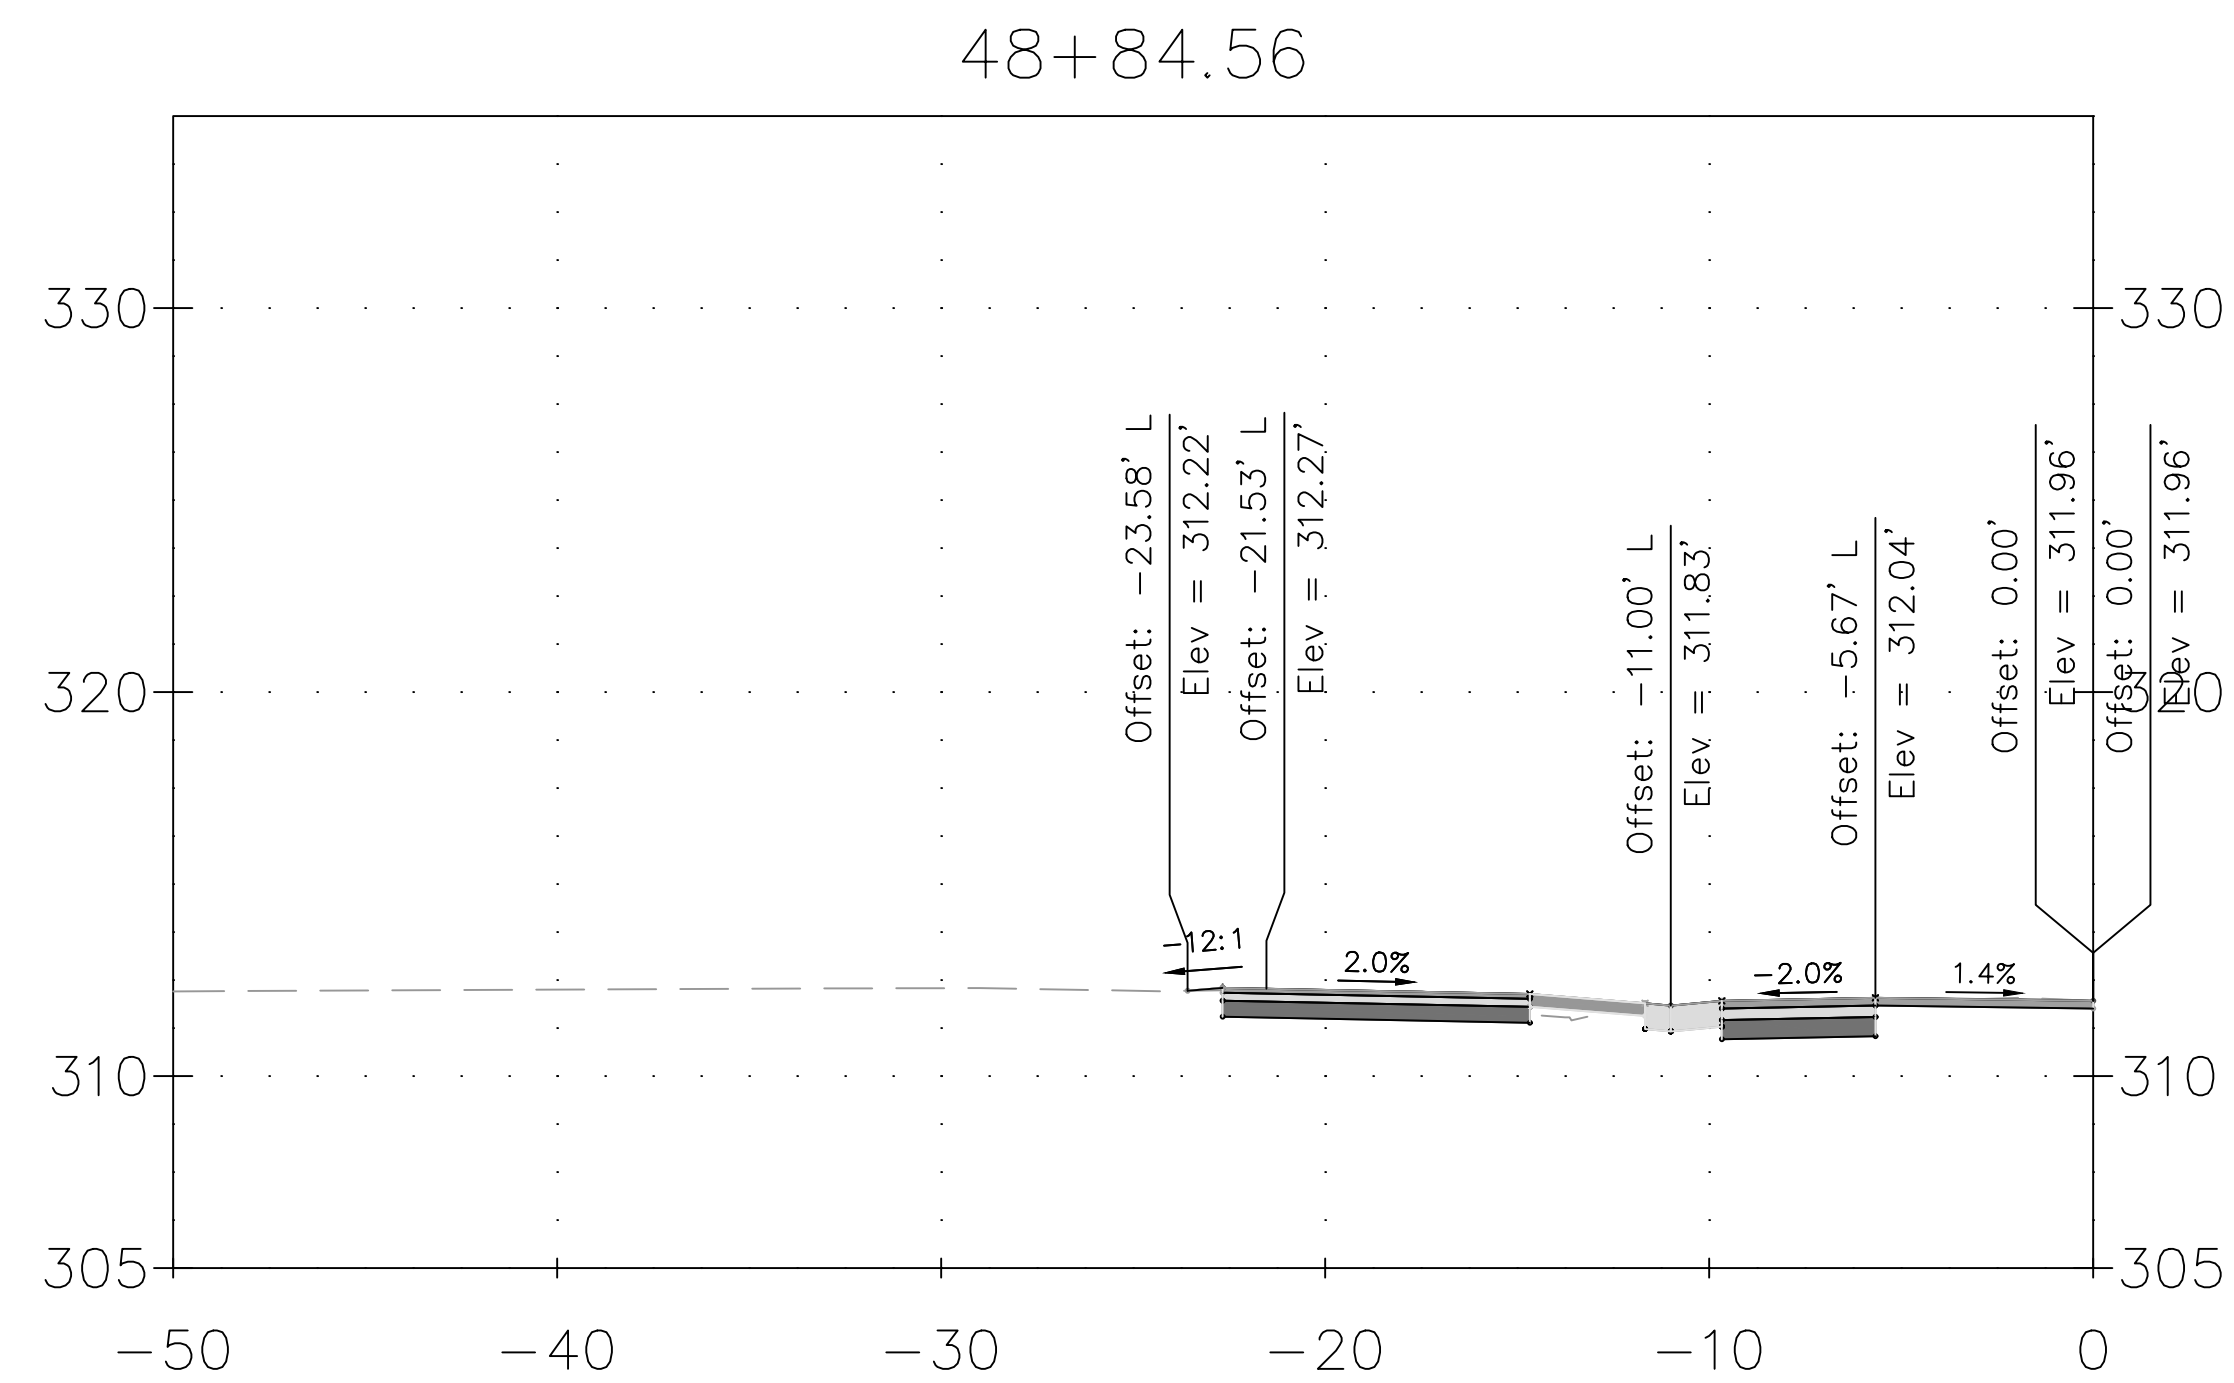

DRAFT NOT FOR CONSTRUCTION					MONTGOMERY COUNTY DEPARTMENT OF TRANSPORTATION GAITHERSBURG, MARYLAND		XS-79 DRIVEWAY CROSS SECTION DALE DRIVE SHARED USE PATH SCALE: 1"=5' 0 5' 10'
					RECOMMENDED FOR APPROVAL		
					Chief, Design Section APPROVED _____ Date _____		
					Chief, Division of Transportation Engineering APPROVED _____ Date _____		
				Designed by: <u>ADH</u> Drawn by: <u>TRS</u> Checked by: <u>JJR</u>		CIP No. : <u>502109</u> SHEET <u>198</u> of <u>201</u>	
						DATE: DECEMBER 2023	

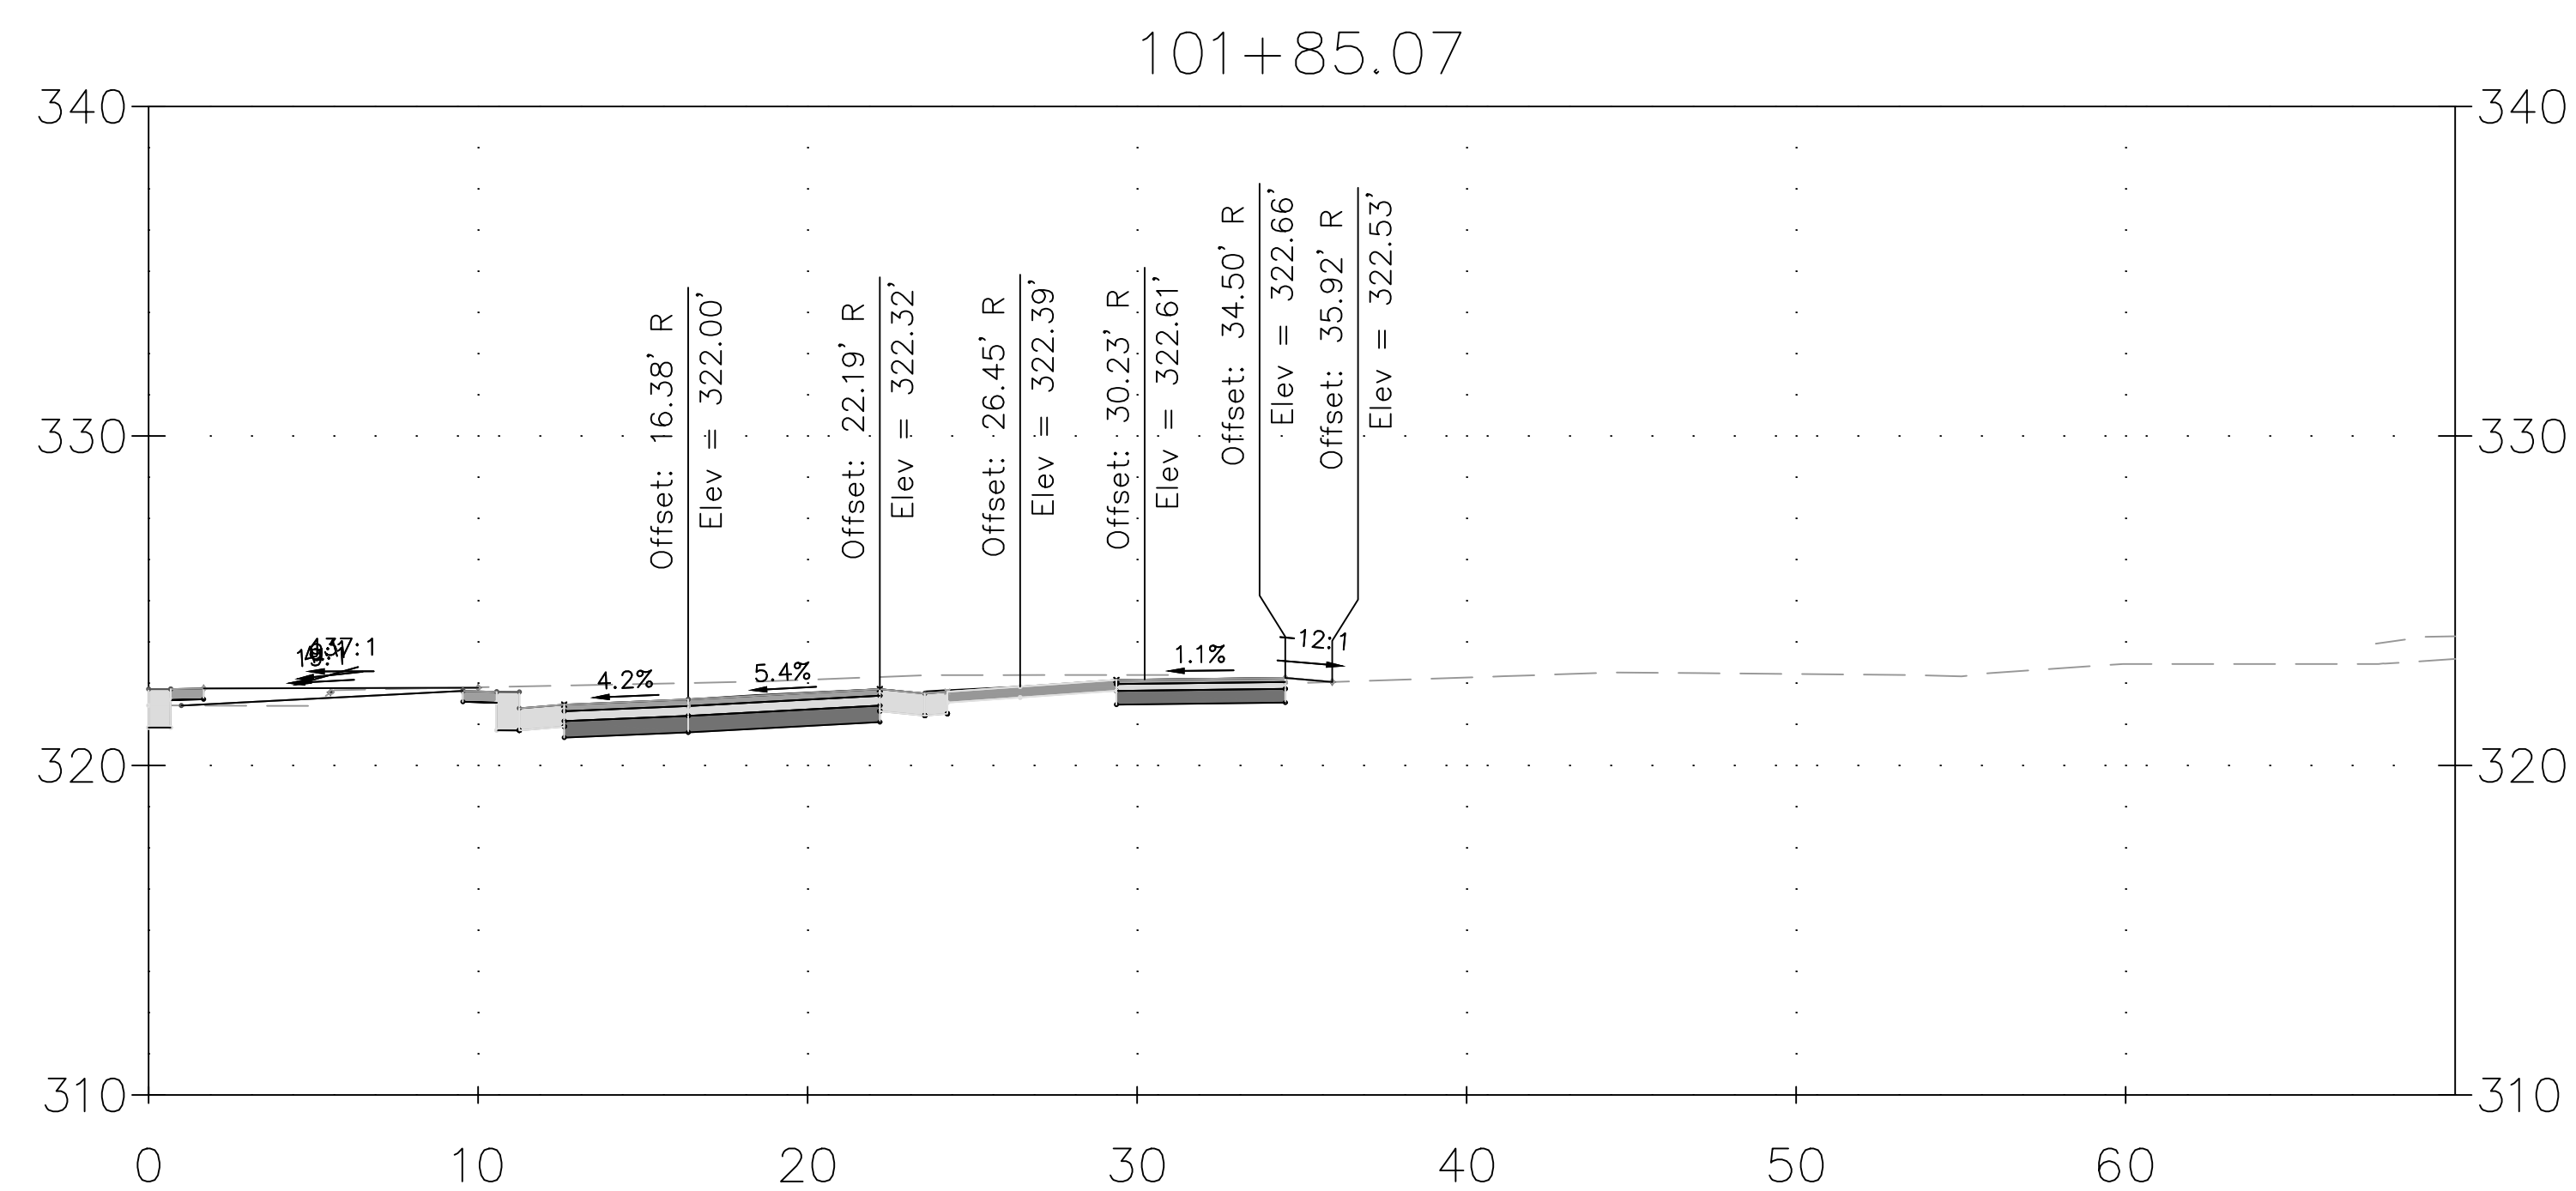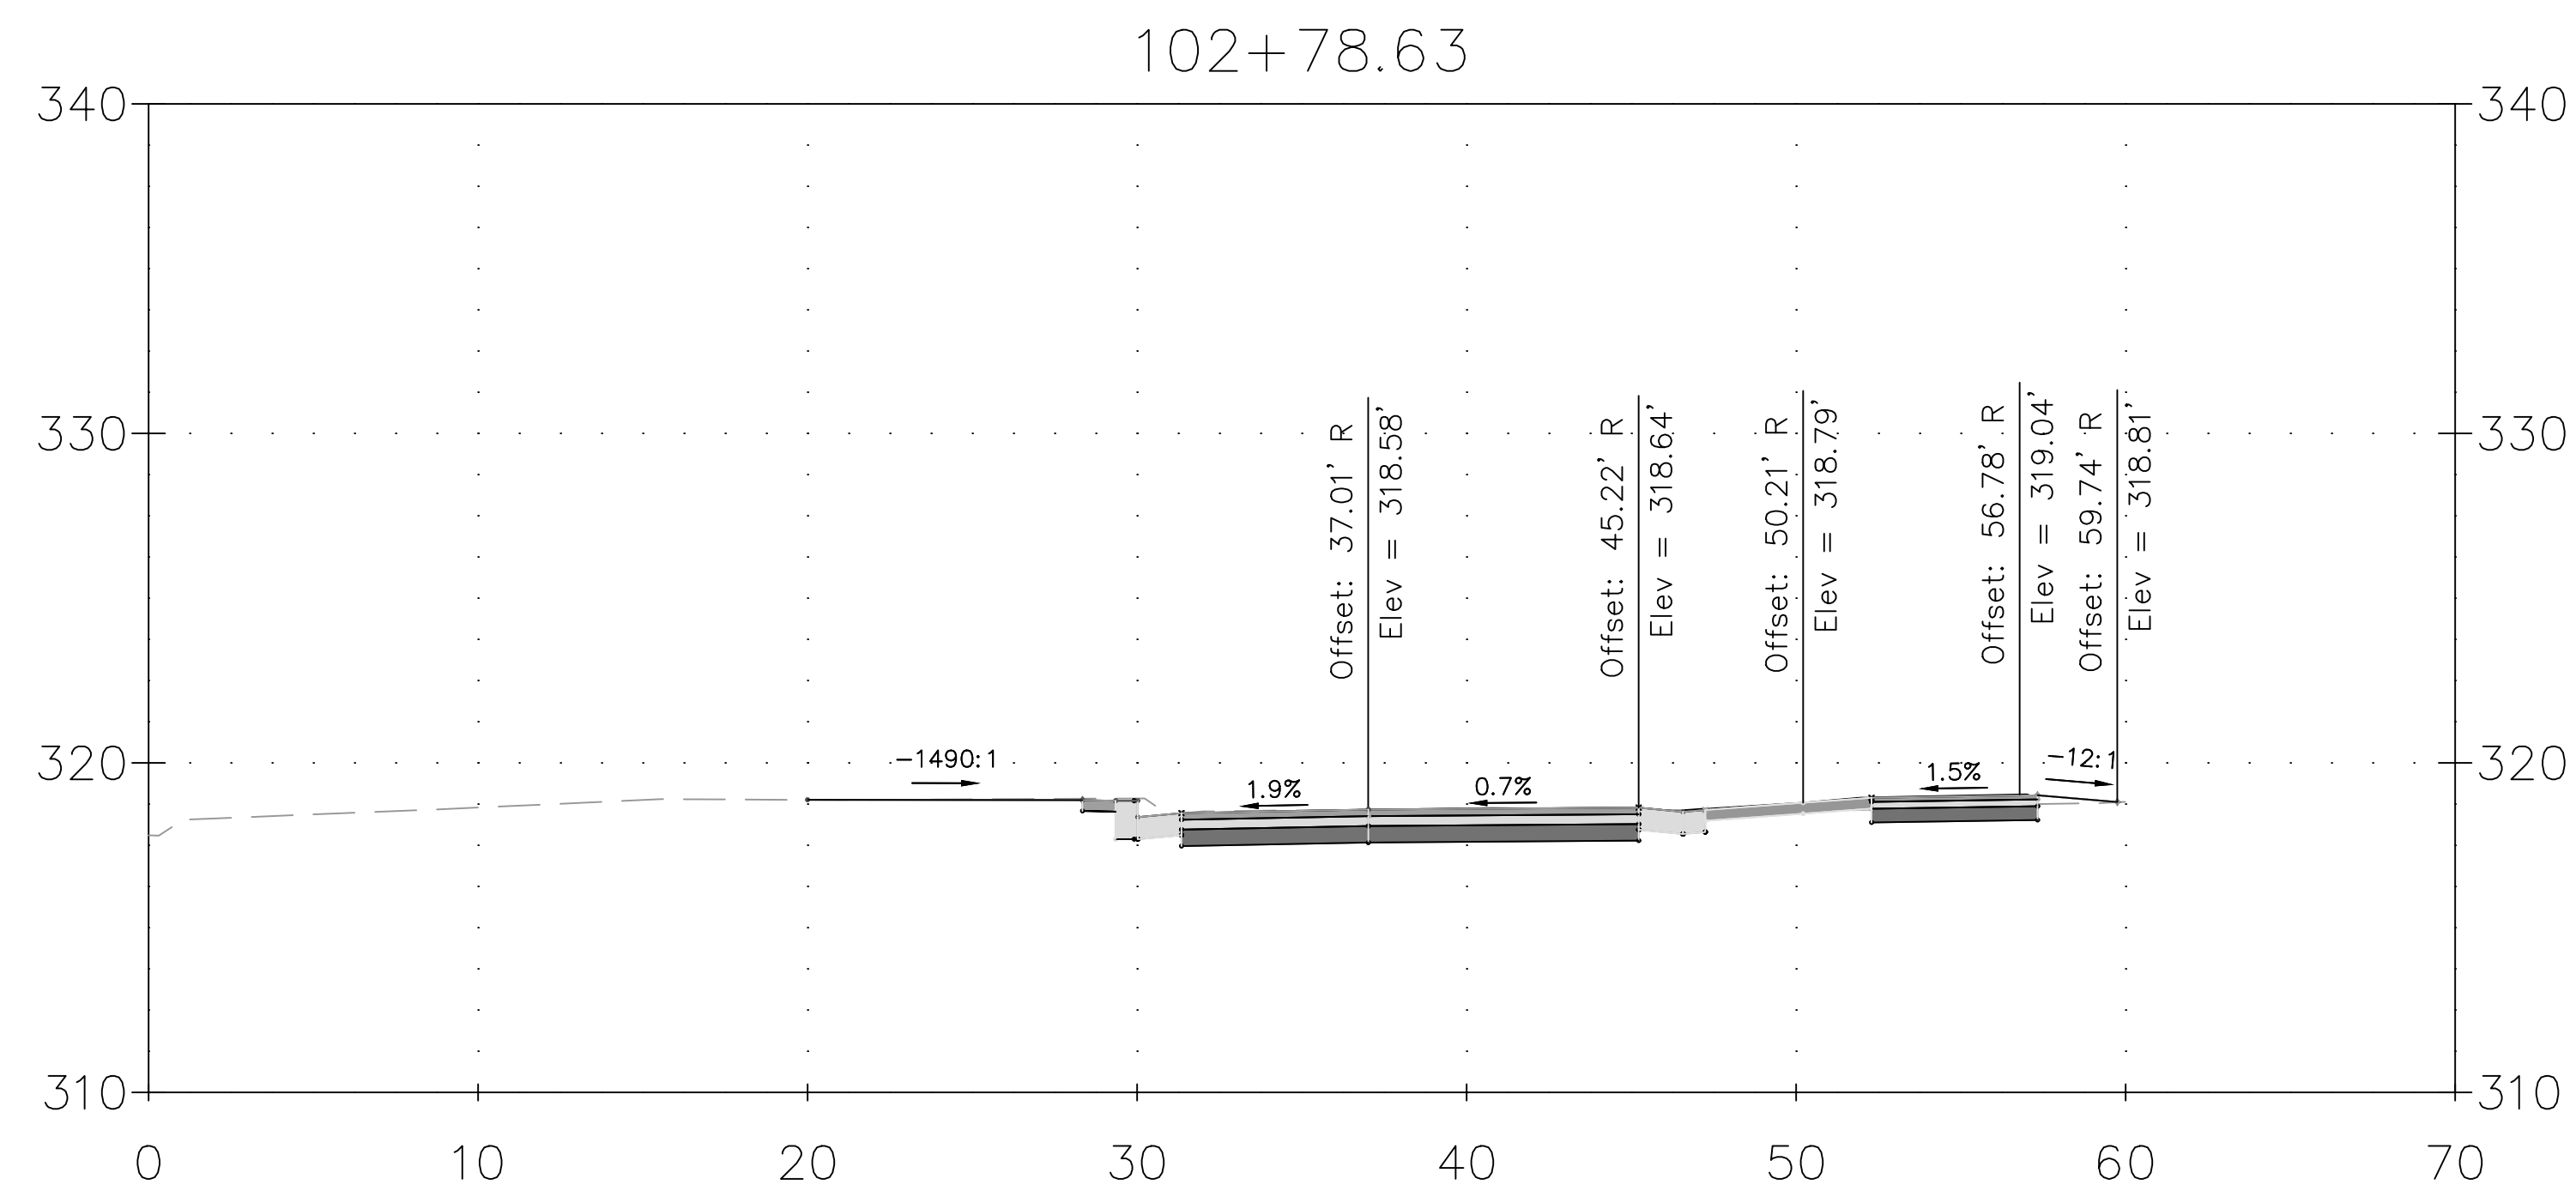

DRAFT
NOT FOR CONSTRUCTION

[illegible]

MONTGOMERY COUNTY
DEPARTMENT OF TRANSPORTATION
GAITHERSBURG, MARYLAND

RECOMMENDED FOR APPROVAL

Chief, Design Section	Date
APPROVED	

Chief, Division of Transportation Engineering _____ Date _____

Designed by:	ADH	Drawn by:	TRS	Checked by:	JJR
--------------	-----	-----------	-----	-------------	-----

COLUMBIA BOULEVARD

XS-80
DRIVEWAY CROSS SECTION
DALE DRIVE
SHARED USE PATH



DATE: DECEMBER 2023

CIP No. : 502109 SHEET 199 of 201

[illegible]

MONTGOMERY COUNTY DEPARTMENT OF TRANSPORTATION GAITHERSBURG, MARYLAND		
RECOMMENDED FOR APPROVAL		
_____ Chief, Design Section	_____ Date	
APPROVED		
_____ Chief, Division of Transportation Engineering	_____ Date	
Designed by: <u>ADH</u>	Drawn by: <u>TRS</u>	Checked by: <u>JJR</u>

Diagram illustrating the cross-section of the driveway, showing a 10-foot wide path divided into three sections: XS-81 Driveway Cross Section (5 feet), Dale Drive Shared Use Path (5 feet), and XS-81 Driveway Cross Section (5 feet). The scale is 1" = 5'.

