


5/16/2022 2:41:51 PM C:\Users\jgallagher\OneDrive\Documents\MD 355 BRT\MD 355 BRT.dgn

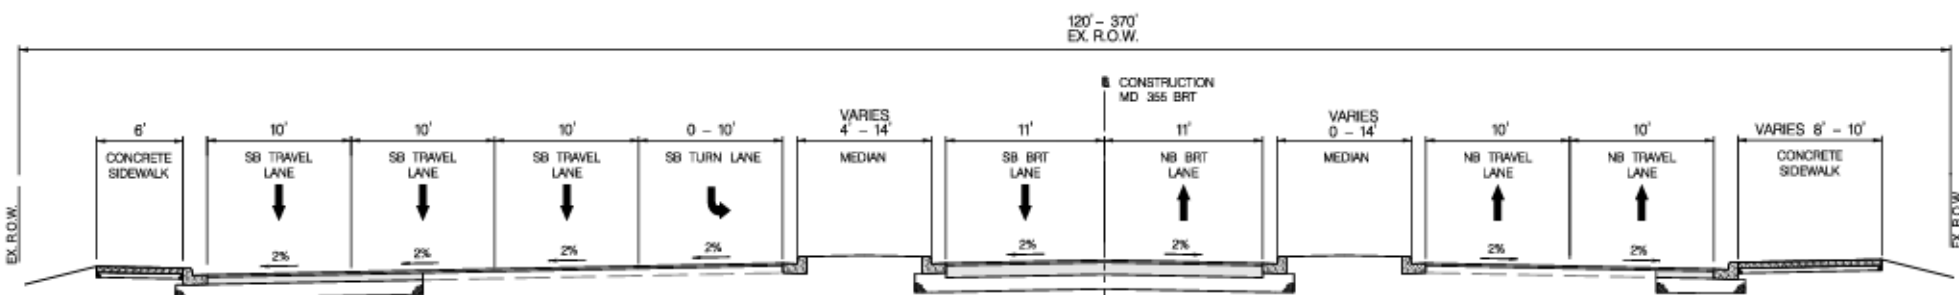

TYPICAL SECTION
SEGMENT 5
MIXED TRAFFIC



LEGEND	
	FULL DEPTH PAVEMENT
	MILL & OVERLAY
	CONCRETE SIDEWALK
	GRASS MEDIAN
	LANDSCAPE BUFFER
	PR RETAINING WALL
	BRT LANE
	BRT STATION
	BRT PATH
	PR RIGHT OF WAY
	LIMIT OF DISTURBANCE
	MUS
	WATERS OF THE U.S.
	WETLAND BOUNDARY
	WETLAND BUFFER
	PARK BOUNDARY
	HISTORIC BOUNDARY (SUBJECT TO CHANGE PENDING FURTHER INVESTIGATION)
	PROPOSED DRAINAGE STRUCTURE
	PROPOSED SWM STRUCTURE
	POTENTIAL RESIDENTIAL DISPLACEMENT
	POTENTIAL BUSINESS DISPLACEMENT

FLASH MD 355 BRT

MC DOT
Montgomery County Department of Transportation

Stantec
6110 FROST PLACE,
LAUREL, MARYLAND 20707
(301) 962-2600
www.stantec.com

MD 355 BUS RAPID TRANSIT (BRT)
DISPLAY 19

SEGMENT 5

SCALE: 1" = 50'
DATE: APRIL 2022
PROJECT NO.: 502005 SHEET 19 OF 27