



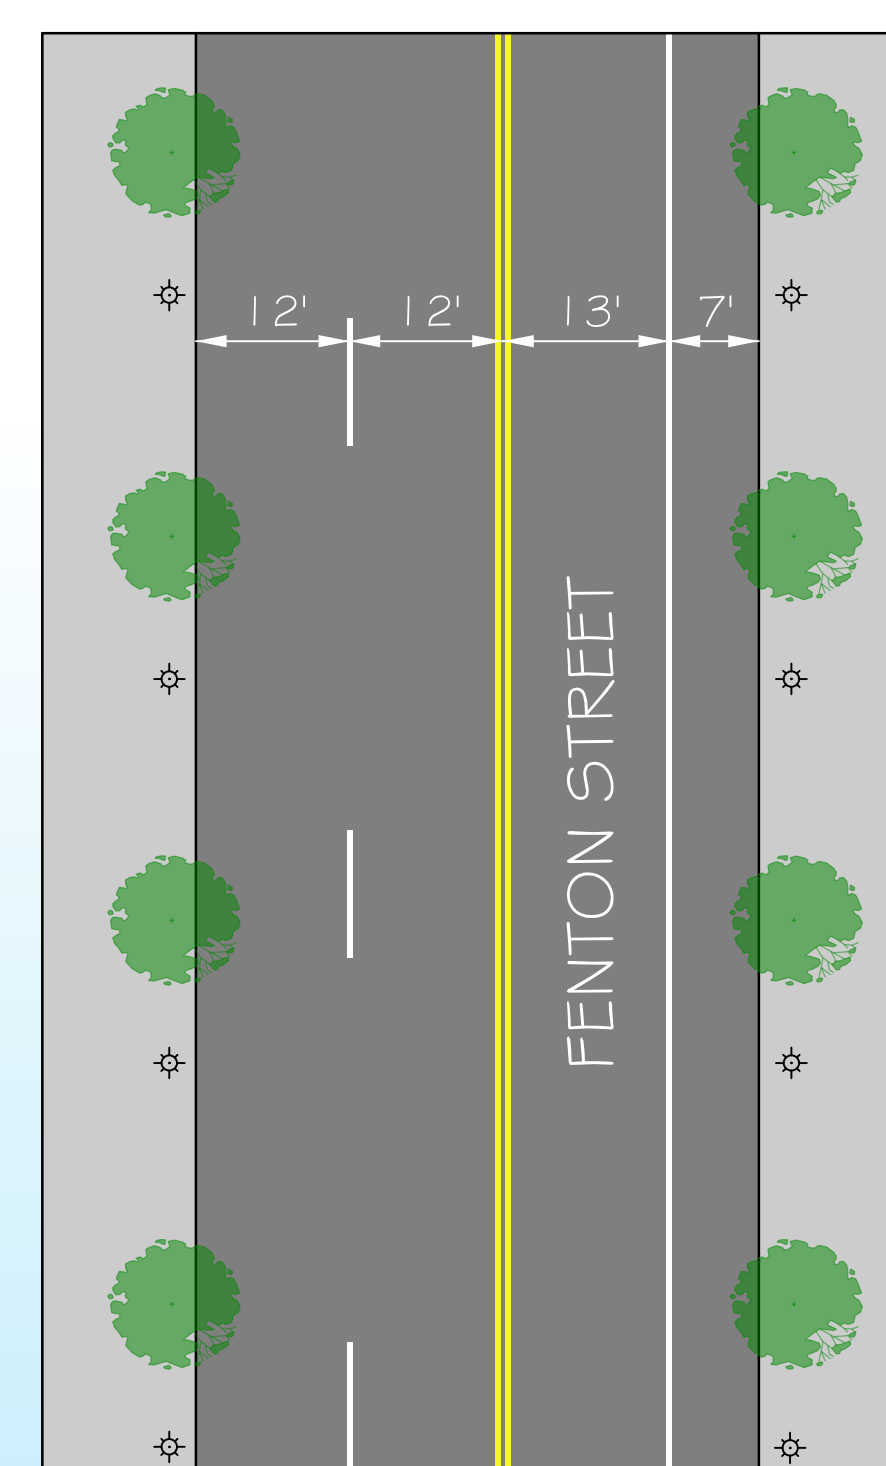


FENTON STREET BIKEWAY IMPROVEMENTS CENTRAL SEGMENT - WAYNE AVENUE TO COLESVILLE ROAD WAYNE AVENUE TO ELLSWORTH STREET

EXISTING CONDITIONS

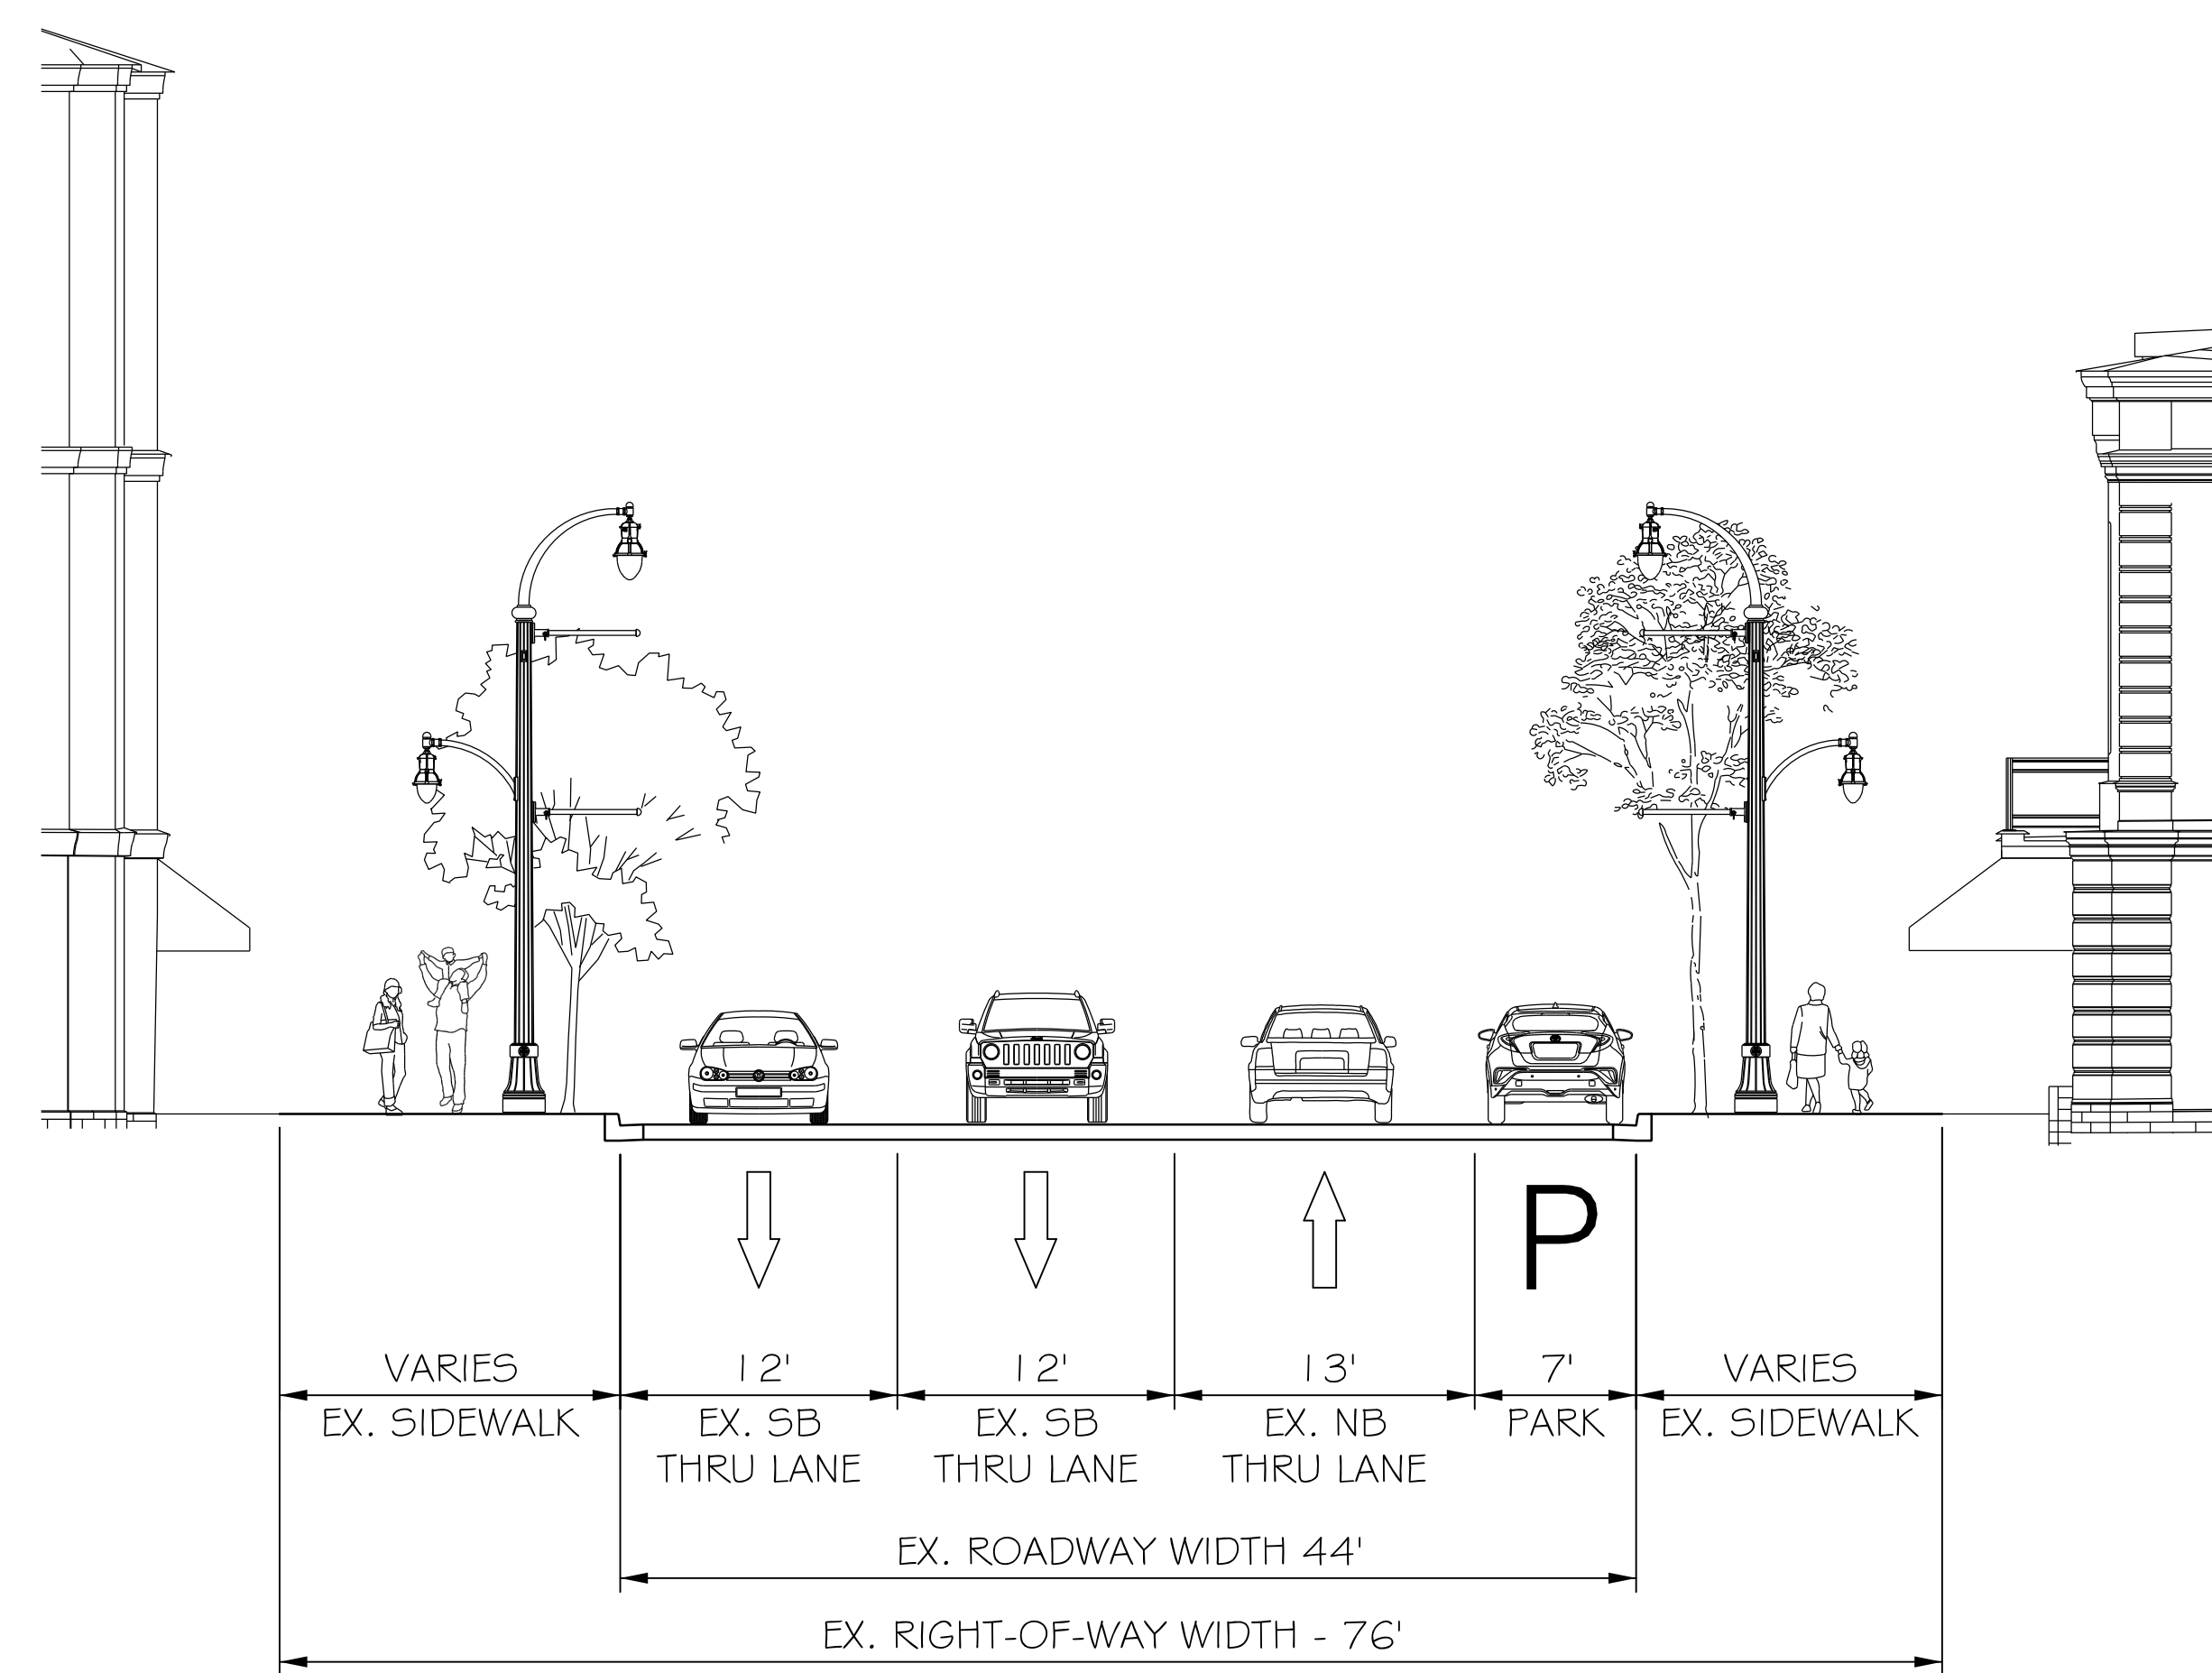

ALTERNATIVE A

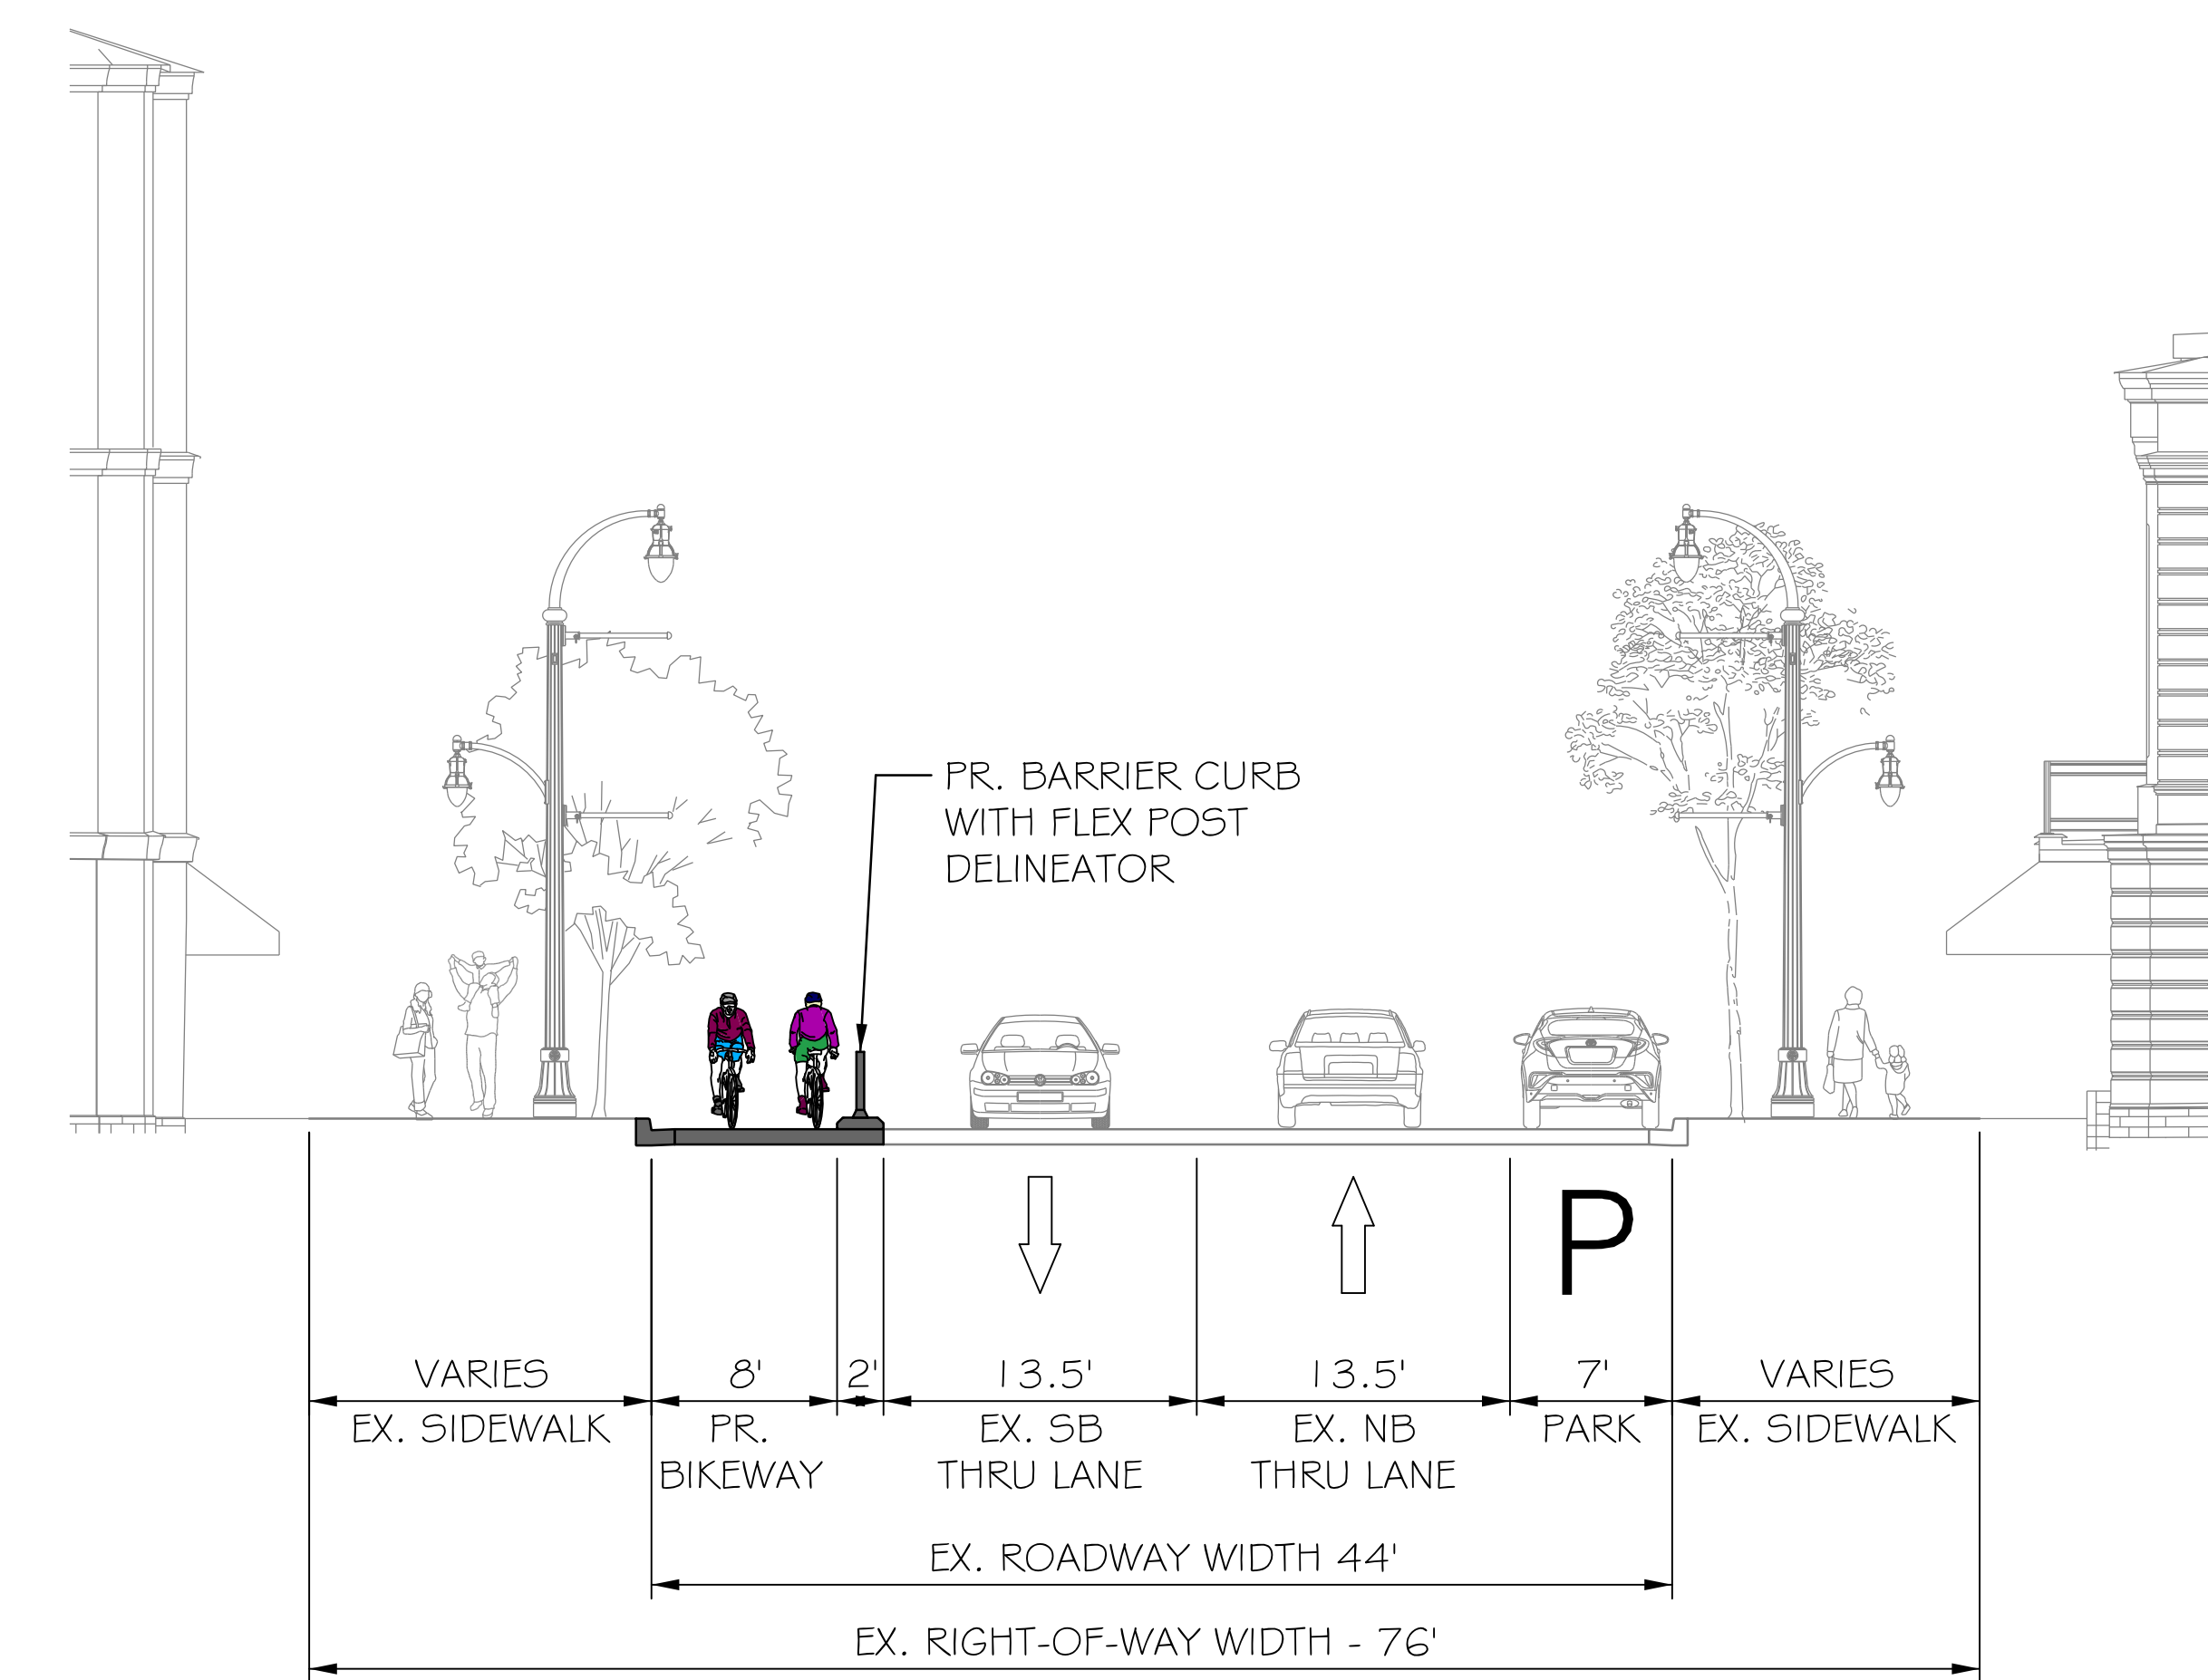

- 8' TWO-WAY BIKEWAY
- MAINTAIN EXISTING CURBS
- REMOVE SB THRU LANE

