
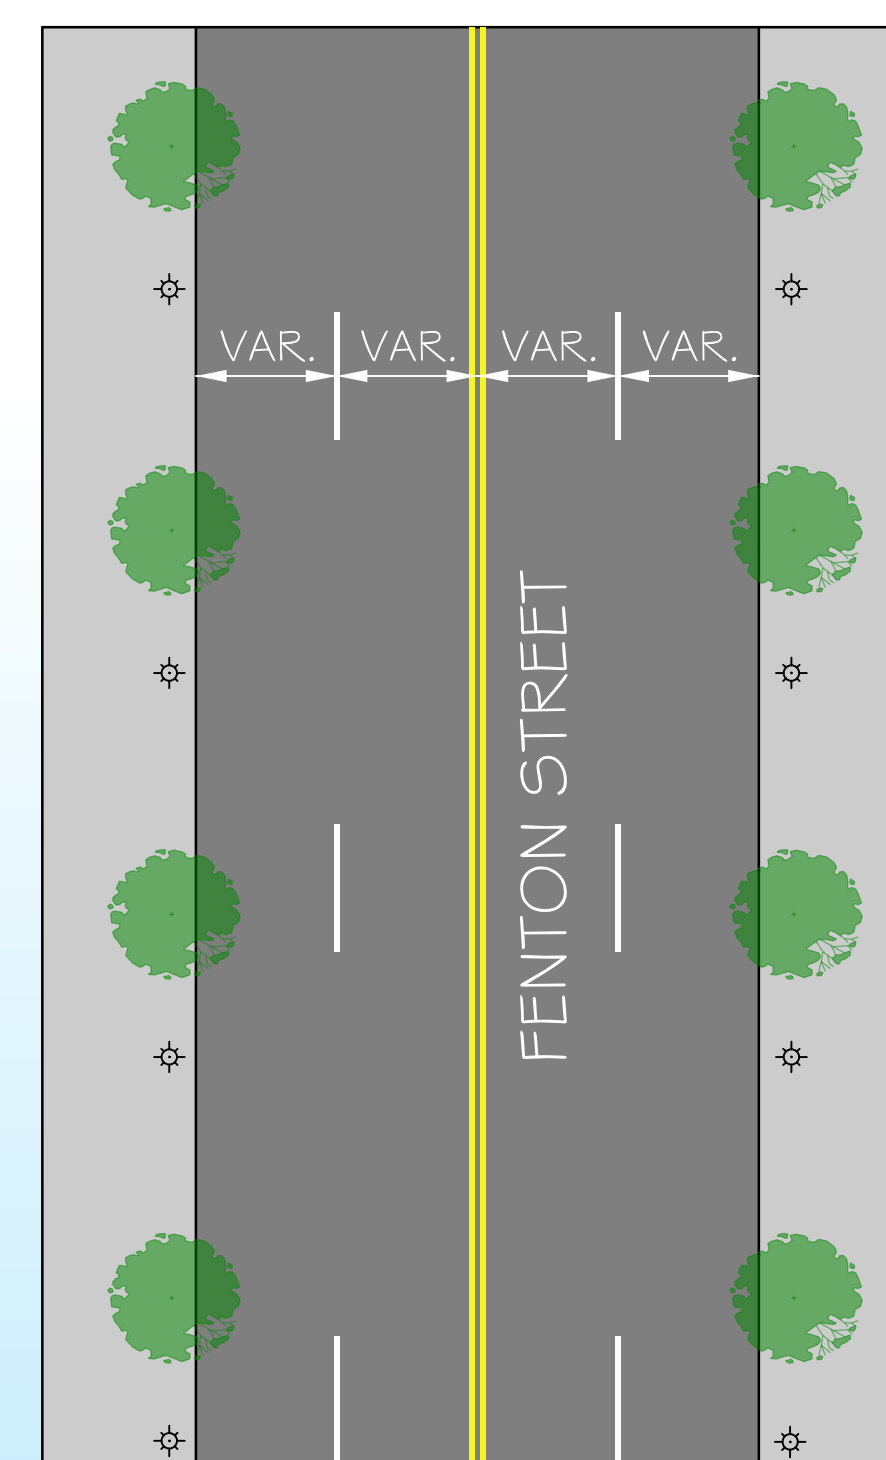



# FENTON STREET BIKEWAY IMPROVEMENTS CENTRAL SEGMENT - WAYNE AVENUE TO COLESVILLE ROAD ELLSWORTH STREET TO COLESVILLE ROAD

## EXISTING CONDITIONS

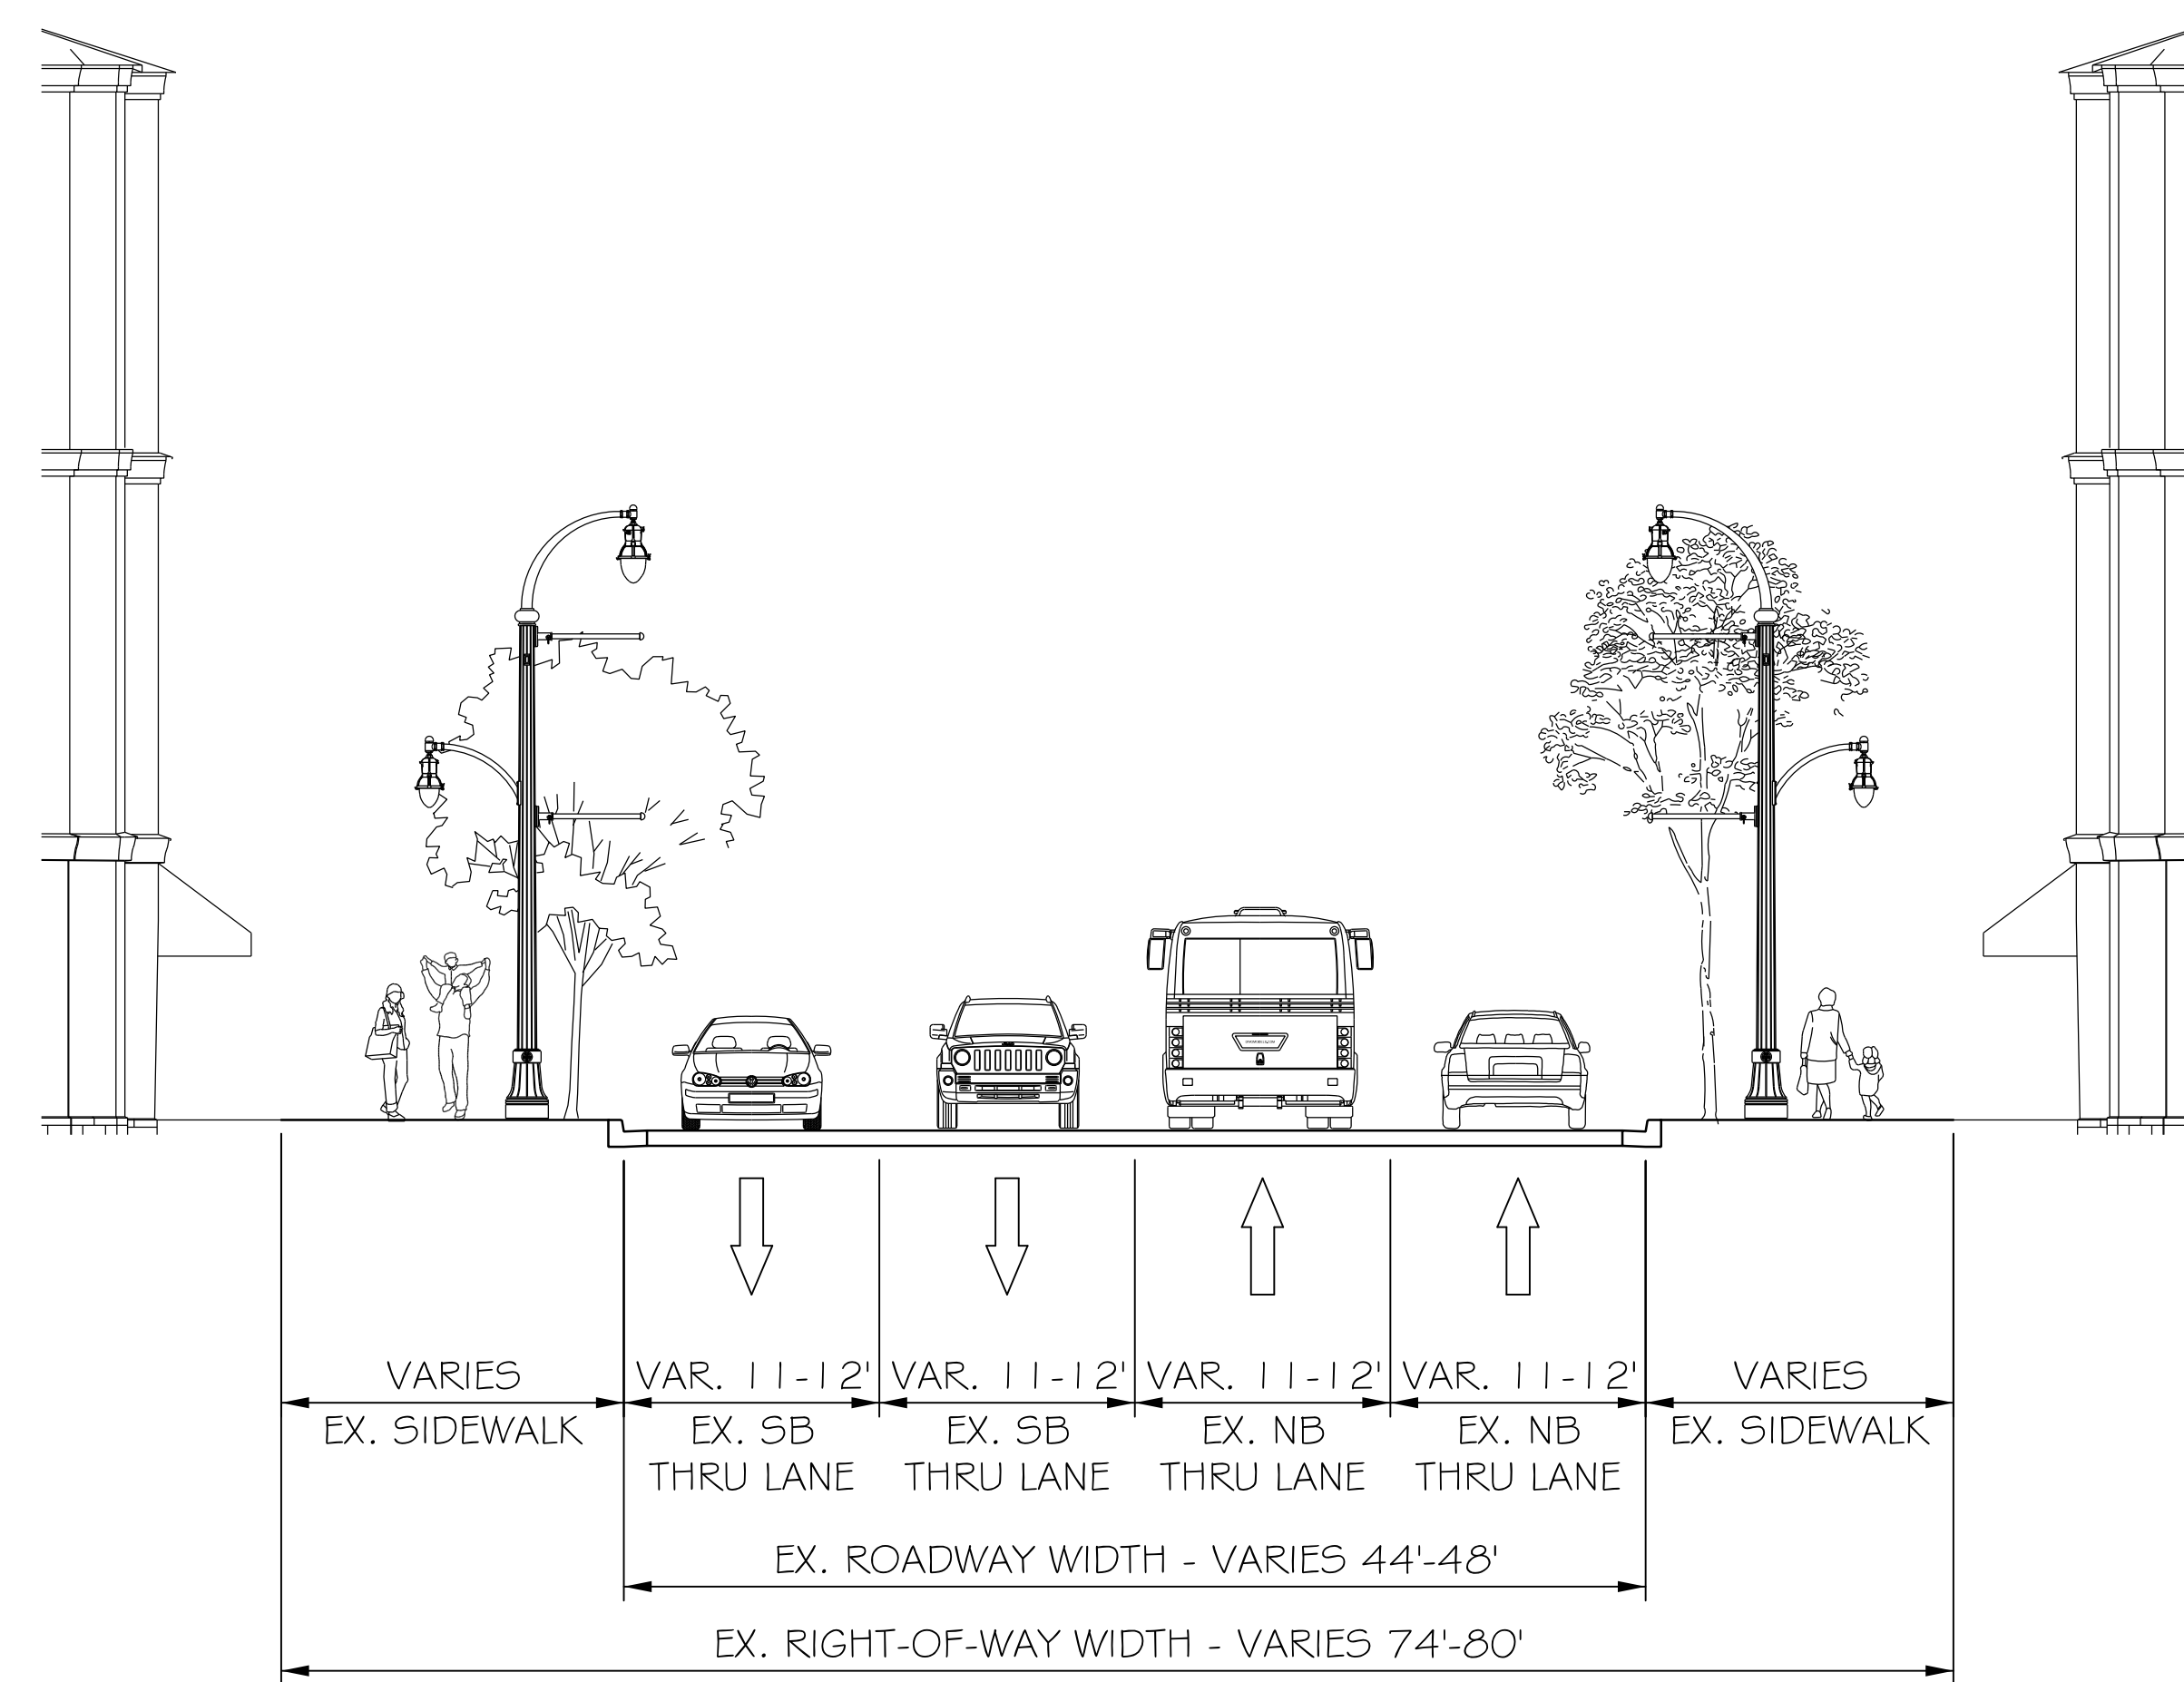


NOT TO SCALE

## ALTERNATIVE A

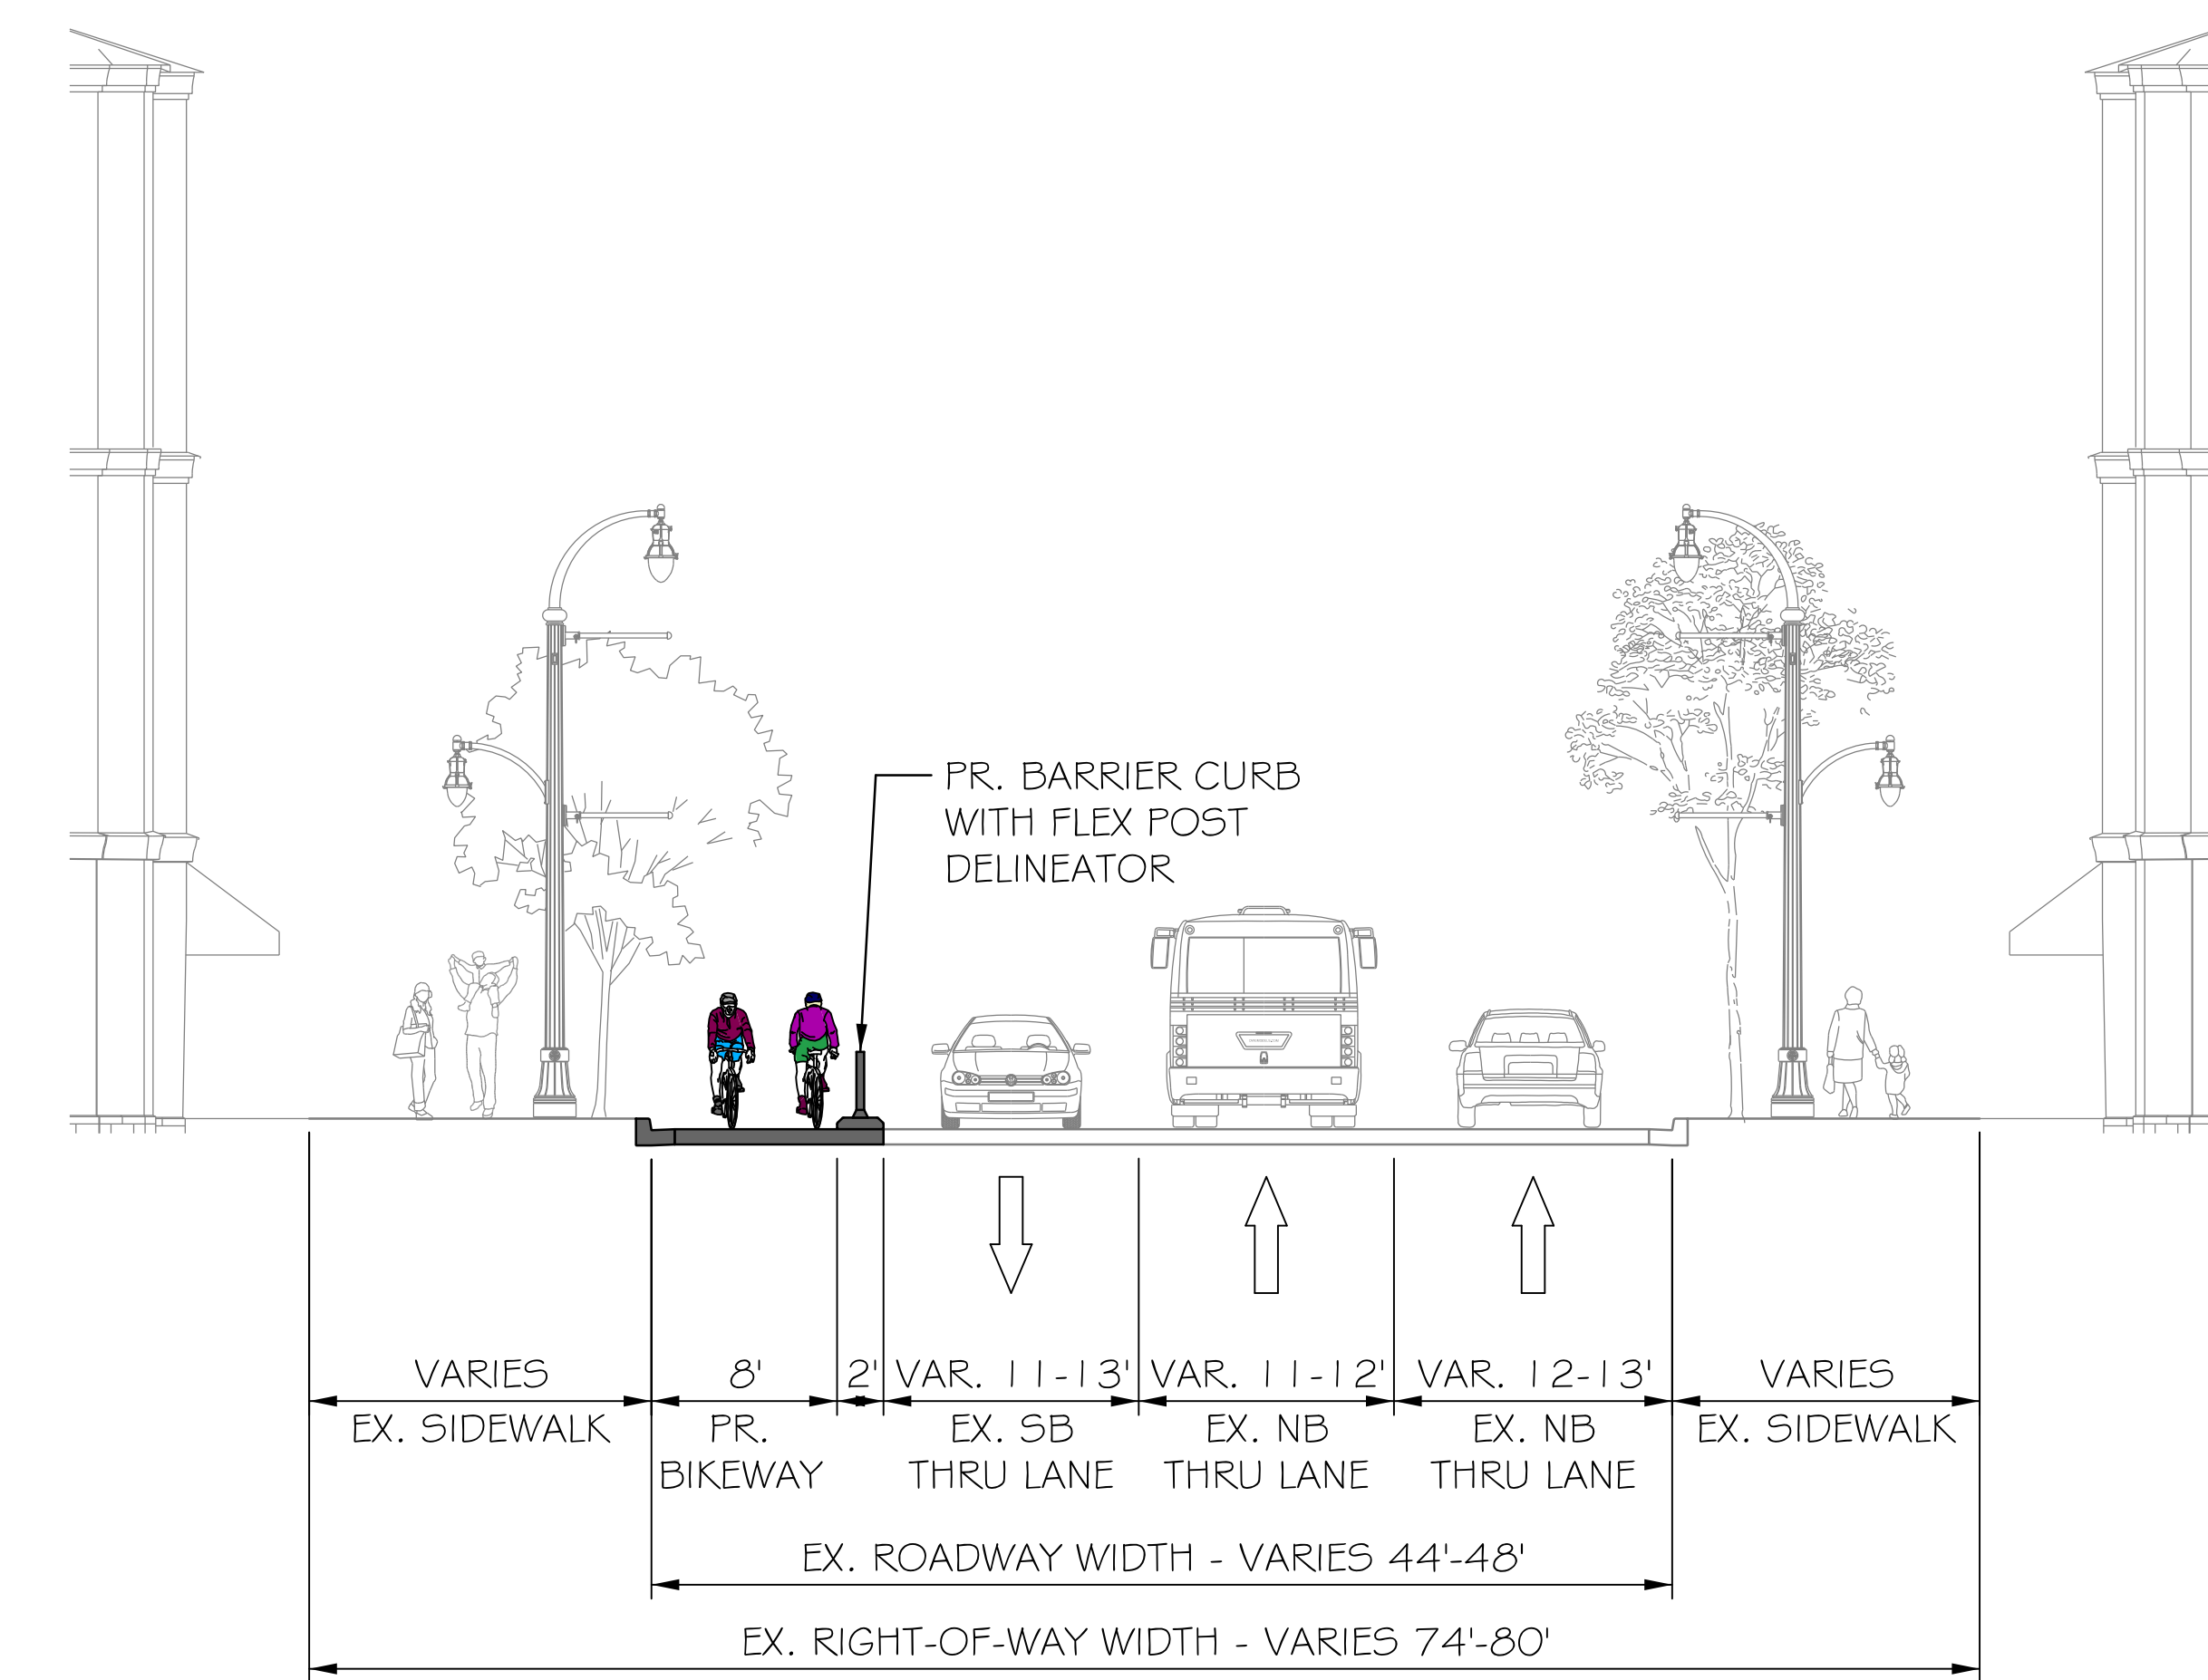

- 8' TWO-WAY BIKEWAY
- MAINTAIN EXISTING CURBS
- REMOVE SB THRU LANE

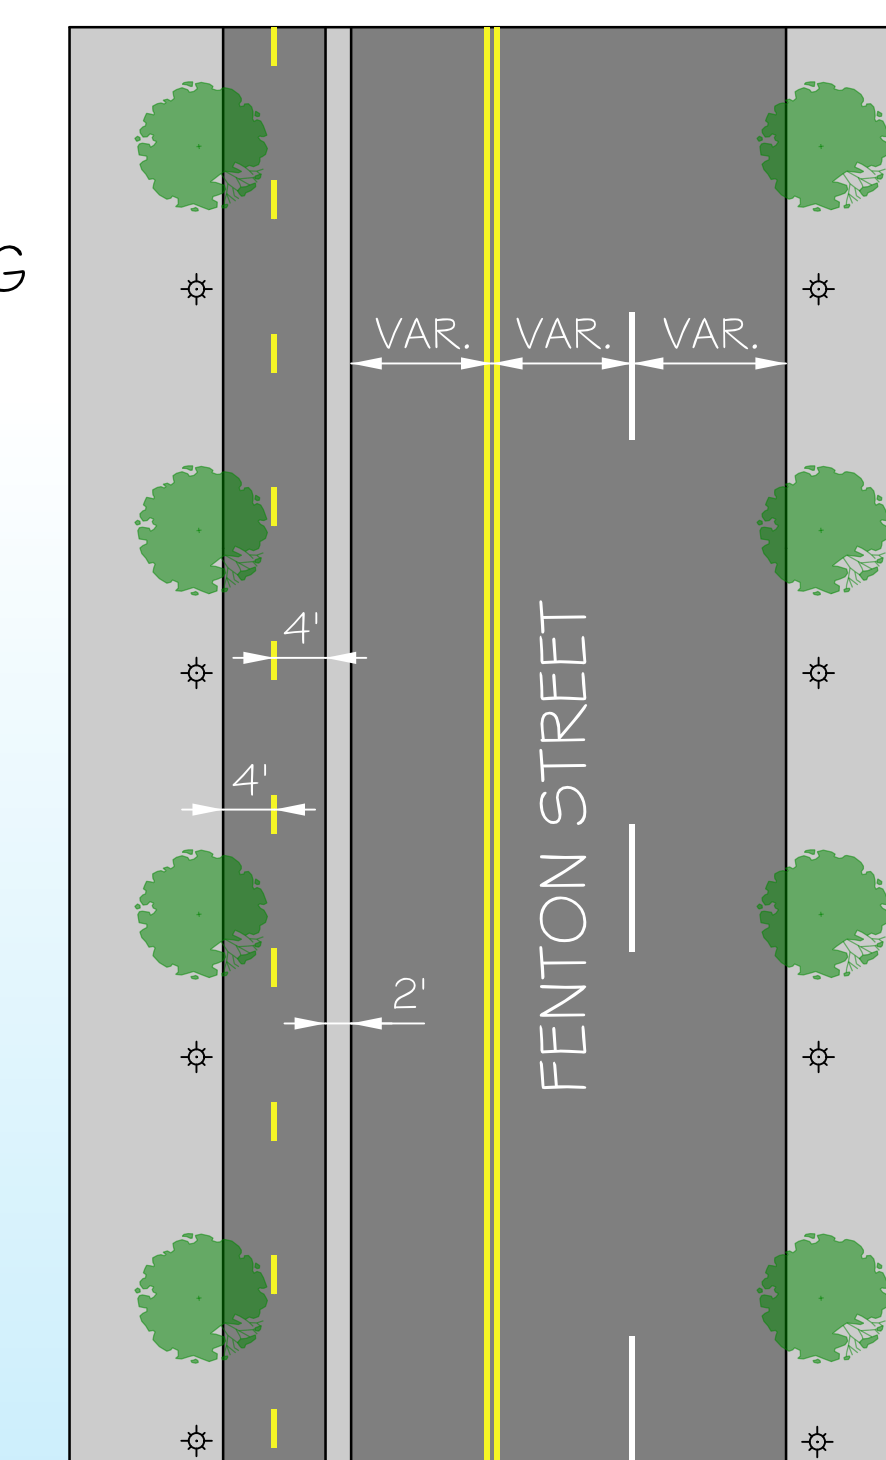

NOT TO SCALE