





# FENTON STREET BIKEWAY IMPROVEMENTS SOUTHERN SEGMENT - GIST AVENUE TO WAYNE AVENUE

## EXISTING CONDITIONS

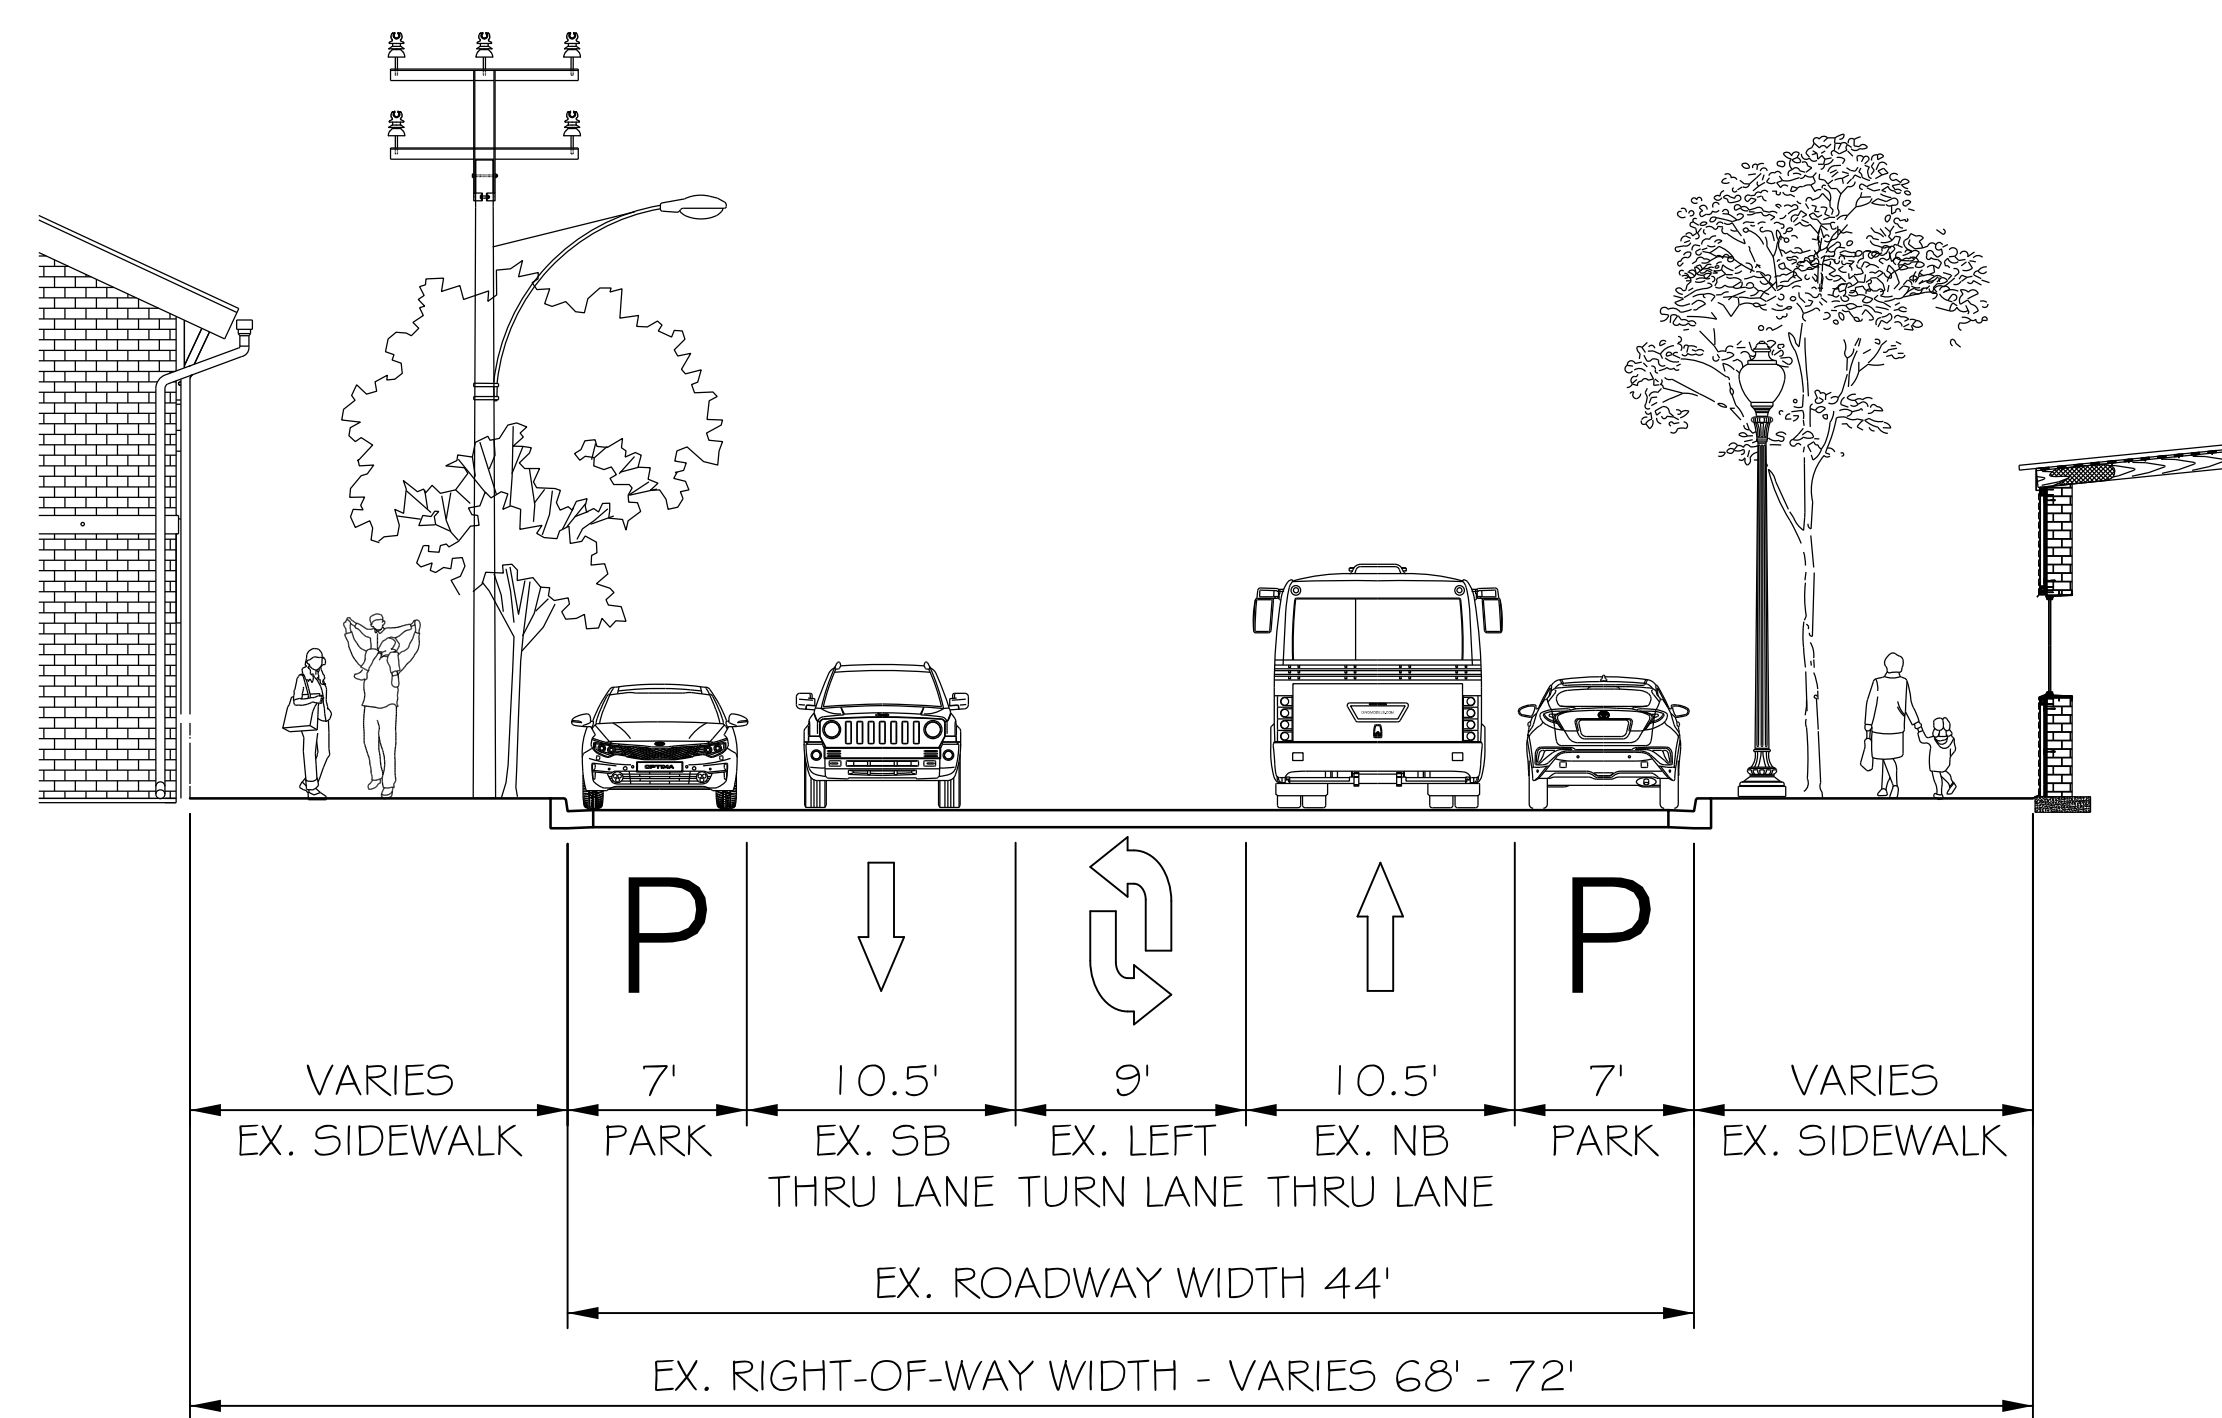

## ALTERNATIVE A

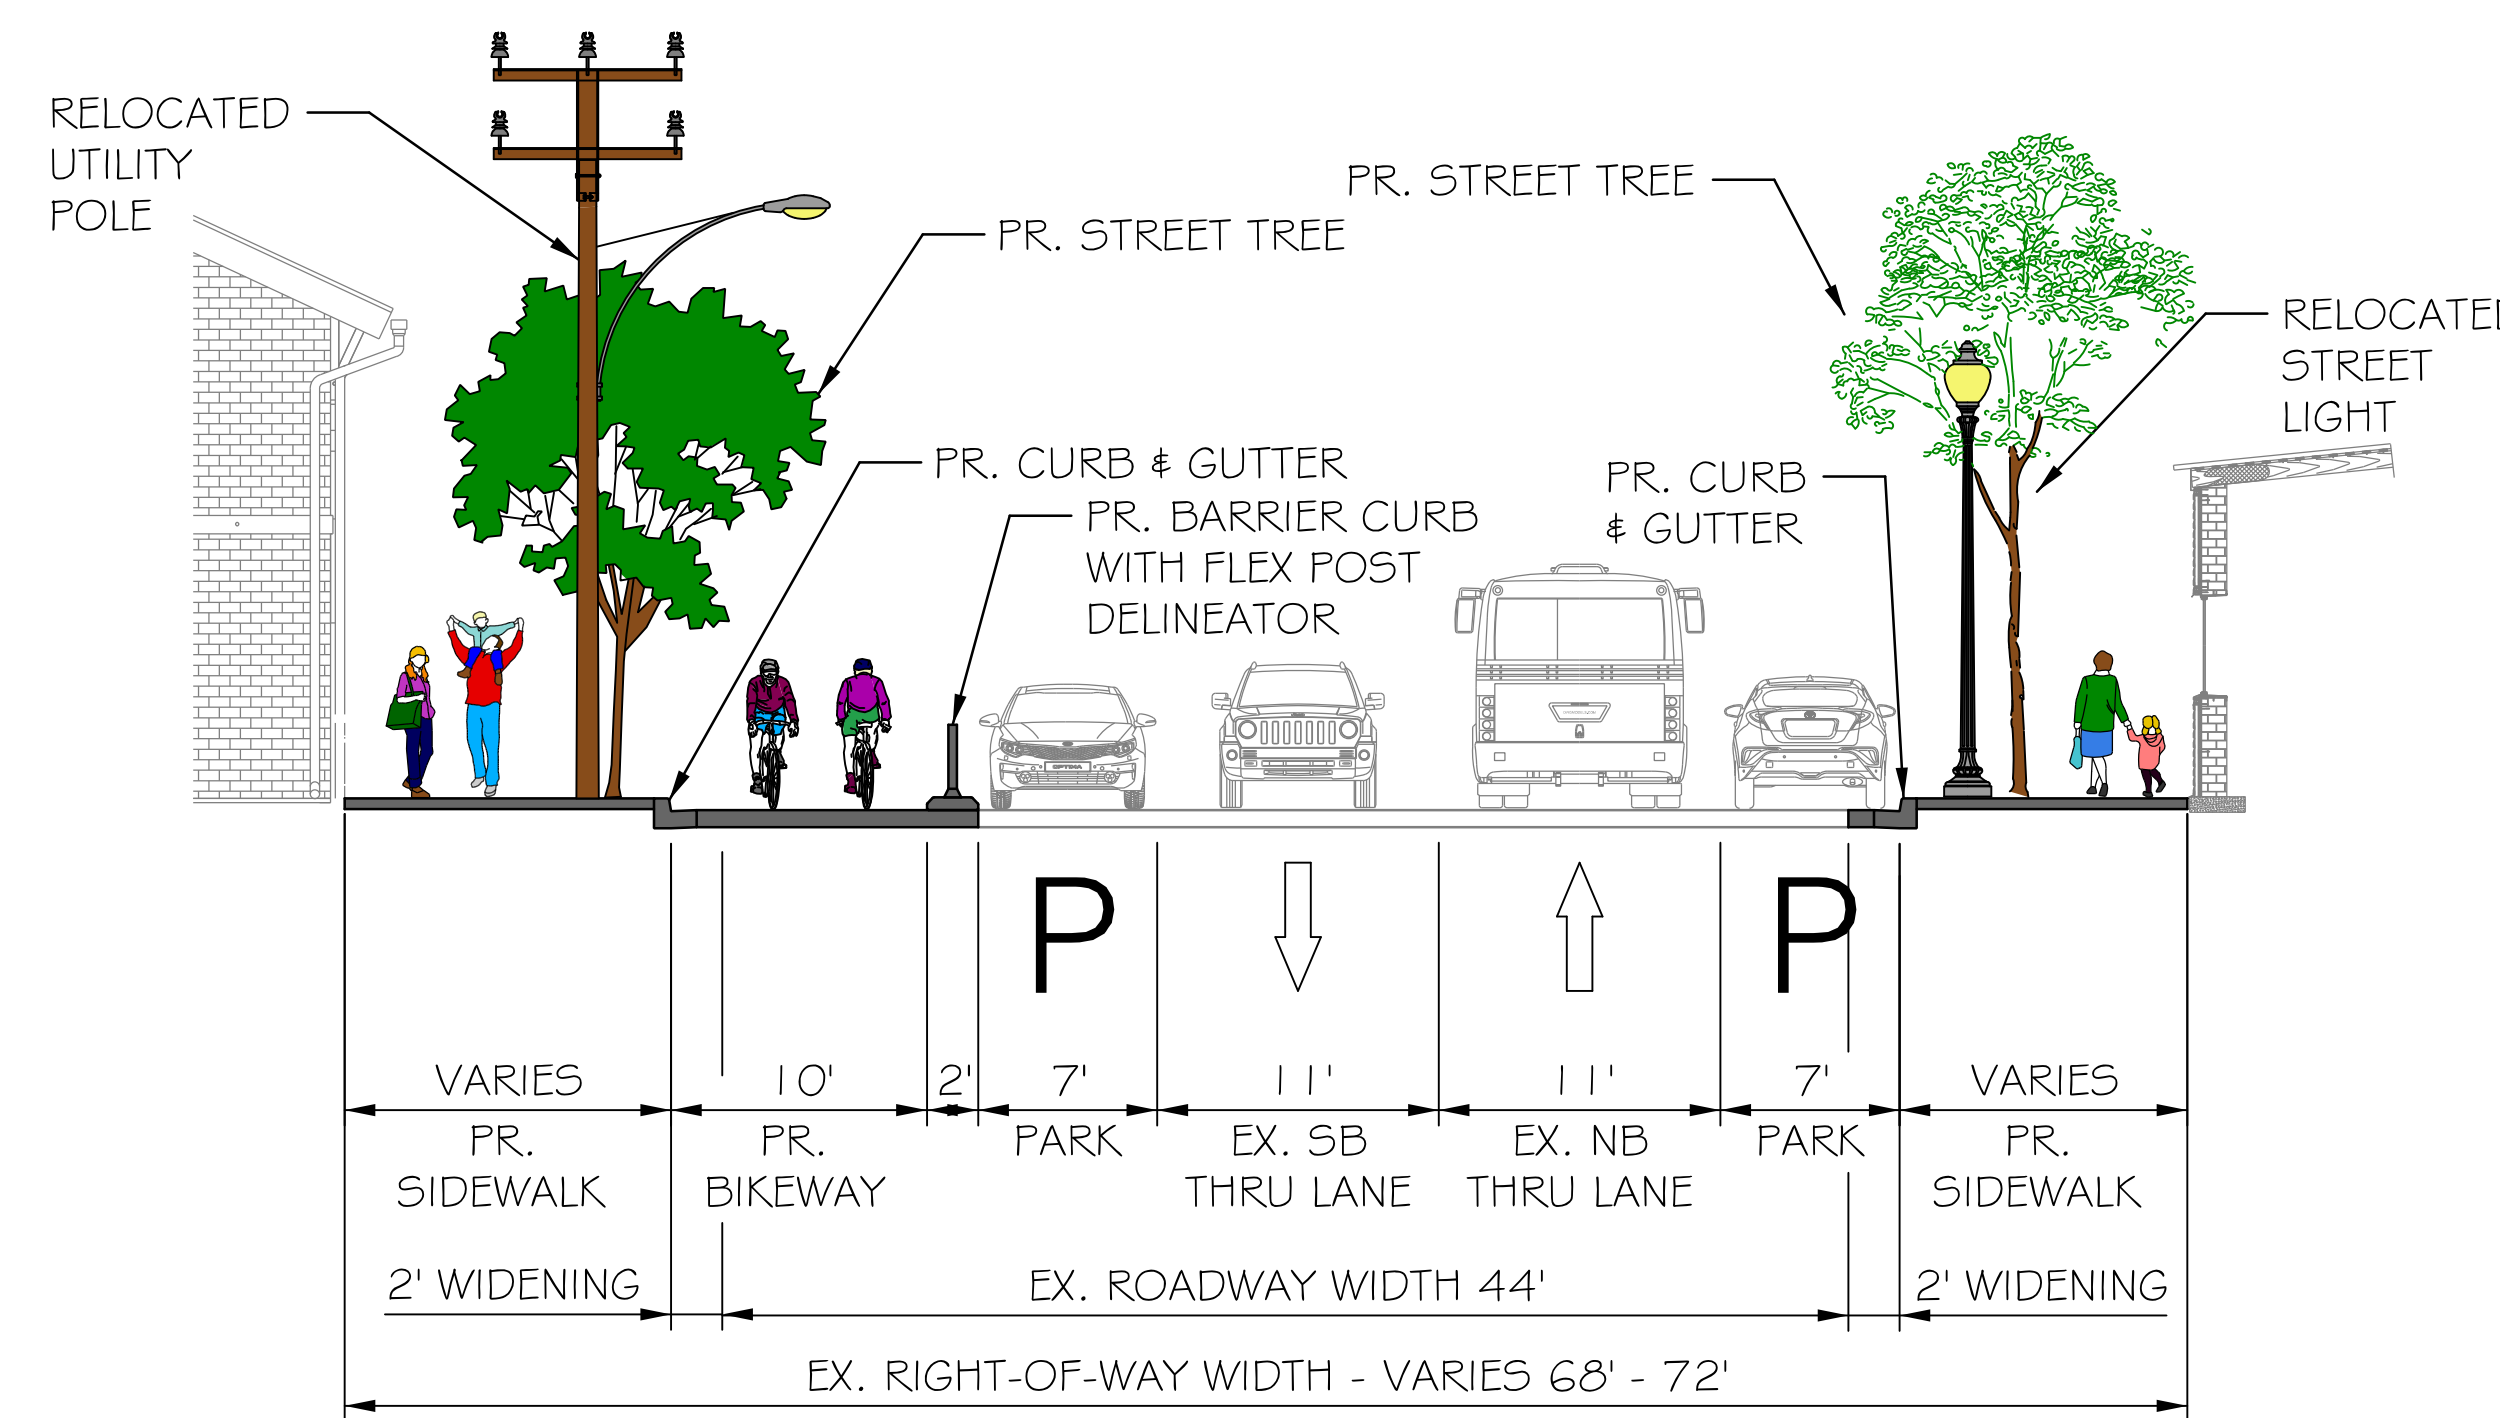

## ALTERNATIVE B1

