





FENTON STREET BIKEWAY IMPROVEMENTS SOUTHERN SEGMENT - GIST AVENUE TO WAYNE AVENUE


ALTERNATIVE B2

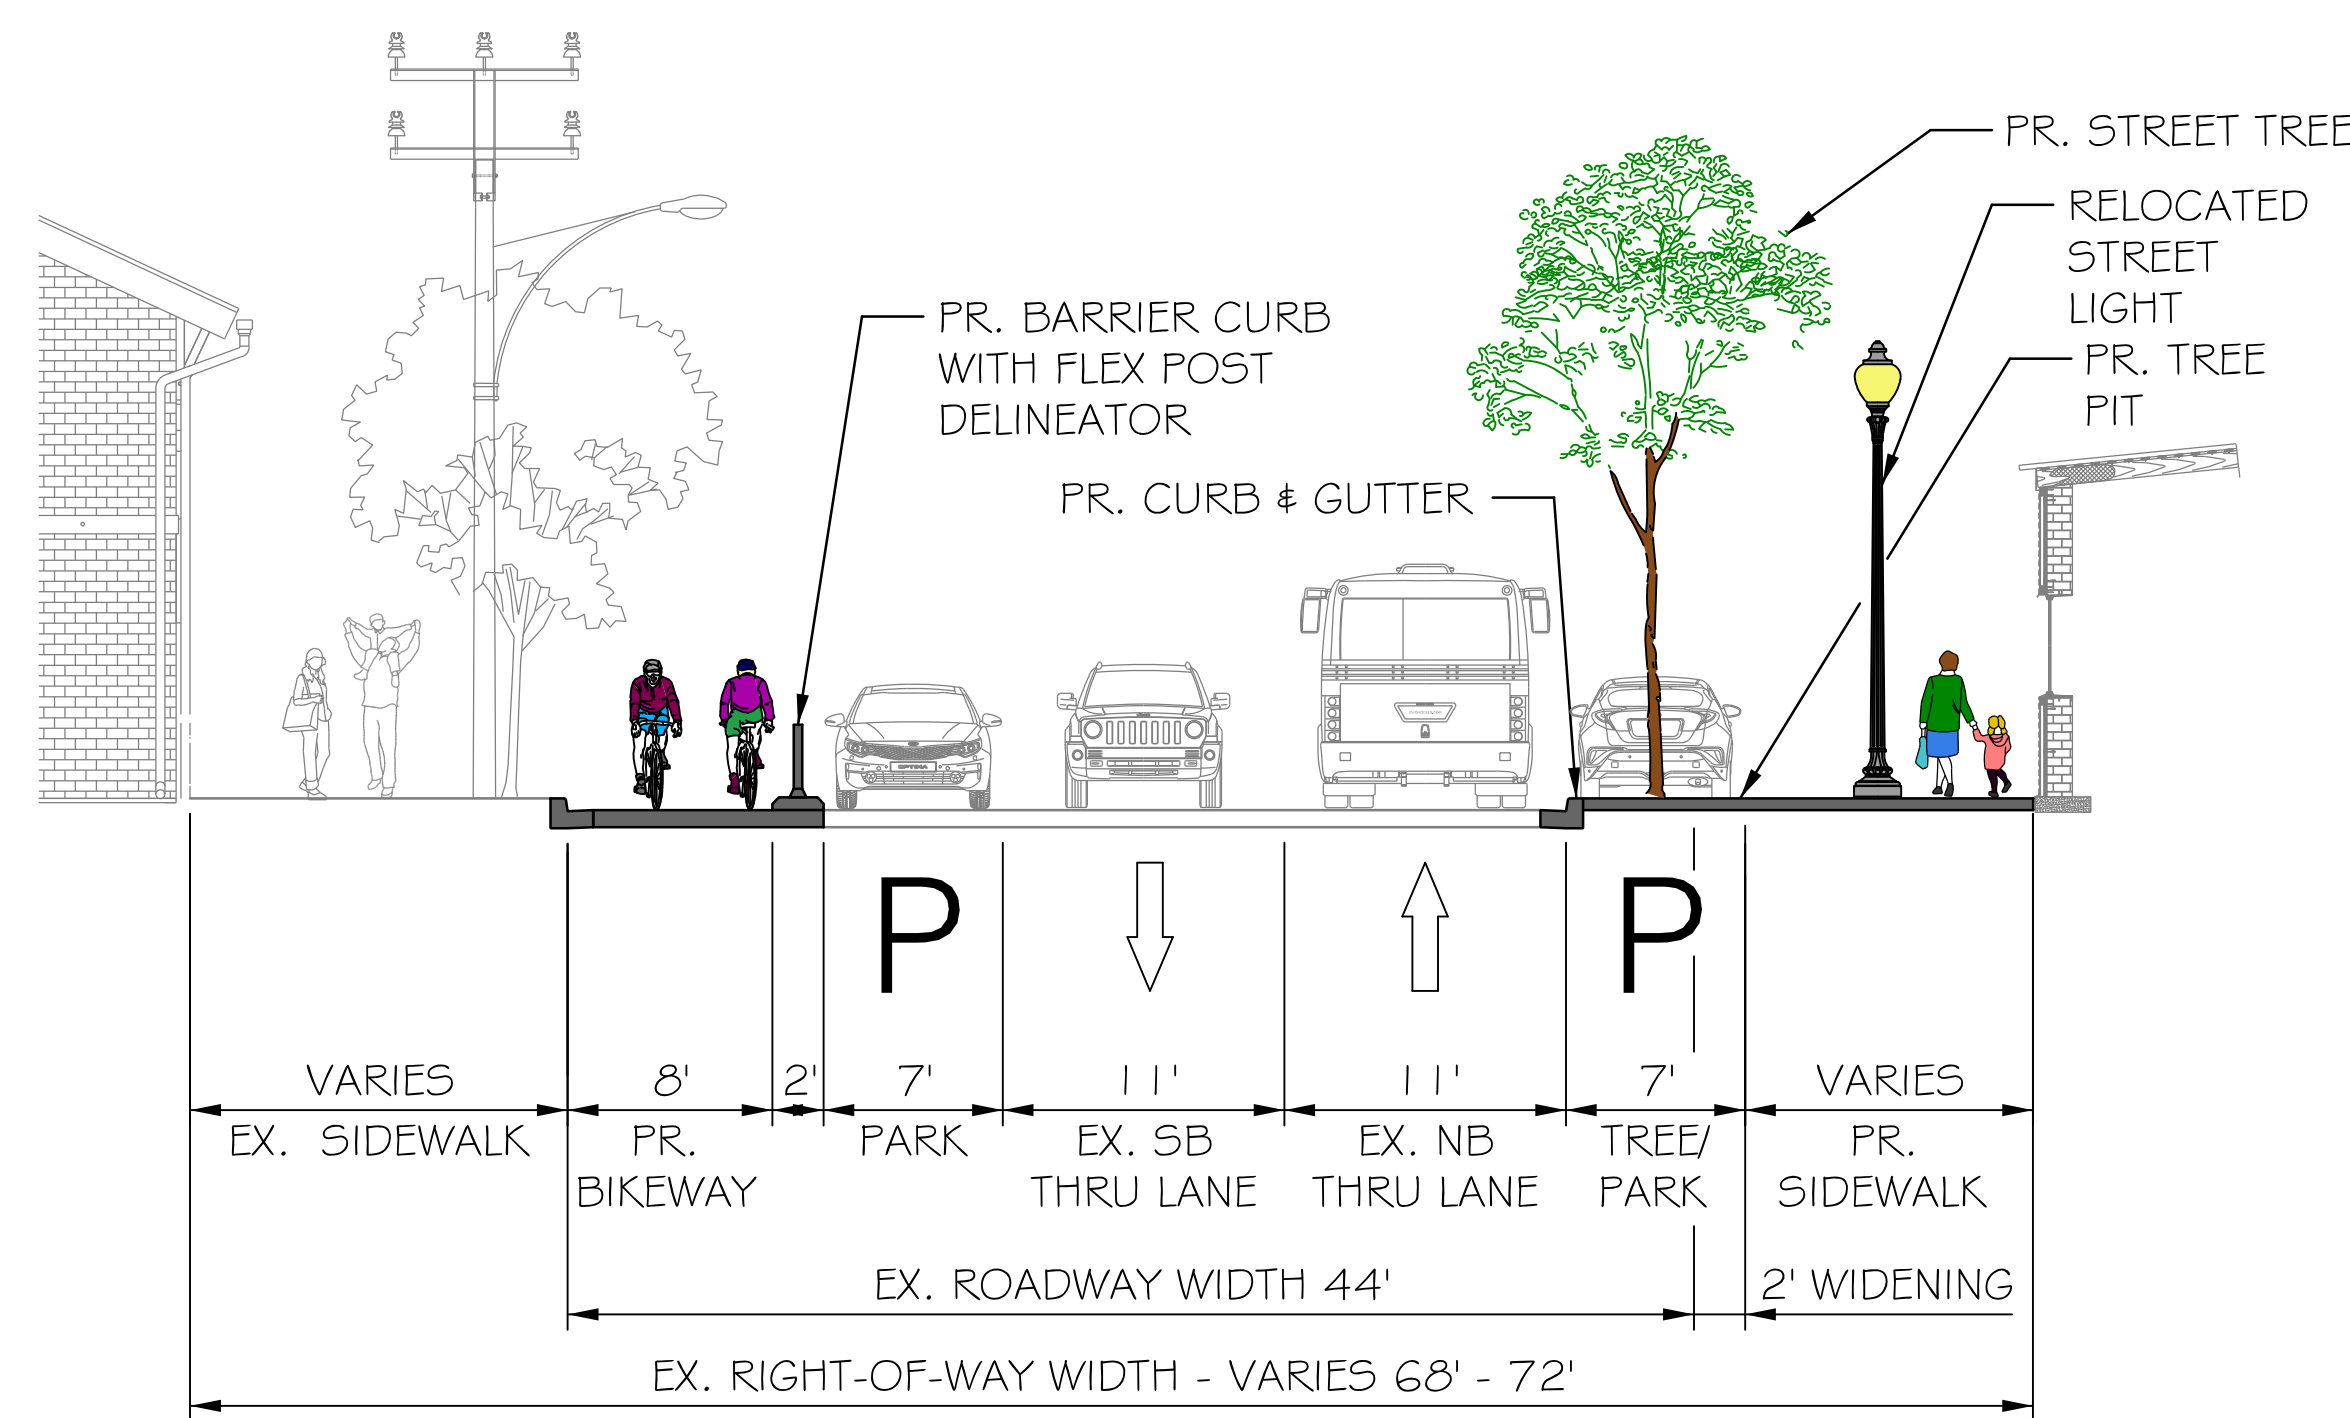


ALTERNATIVE C

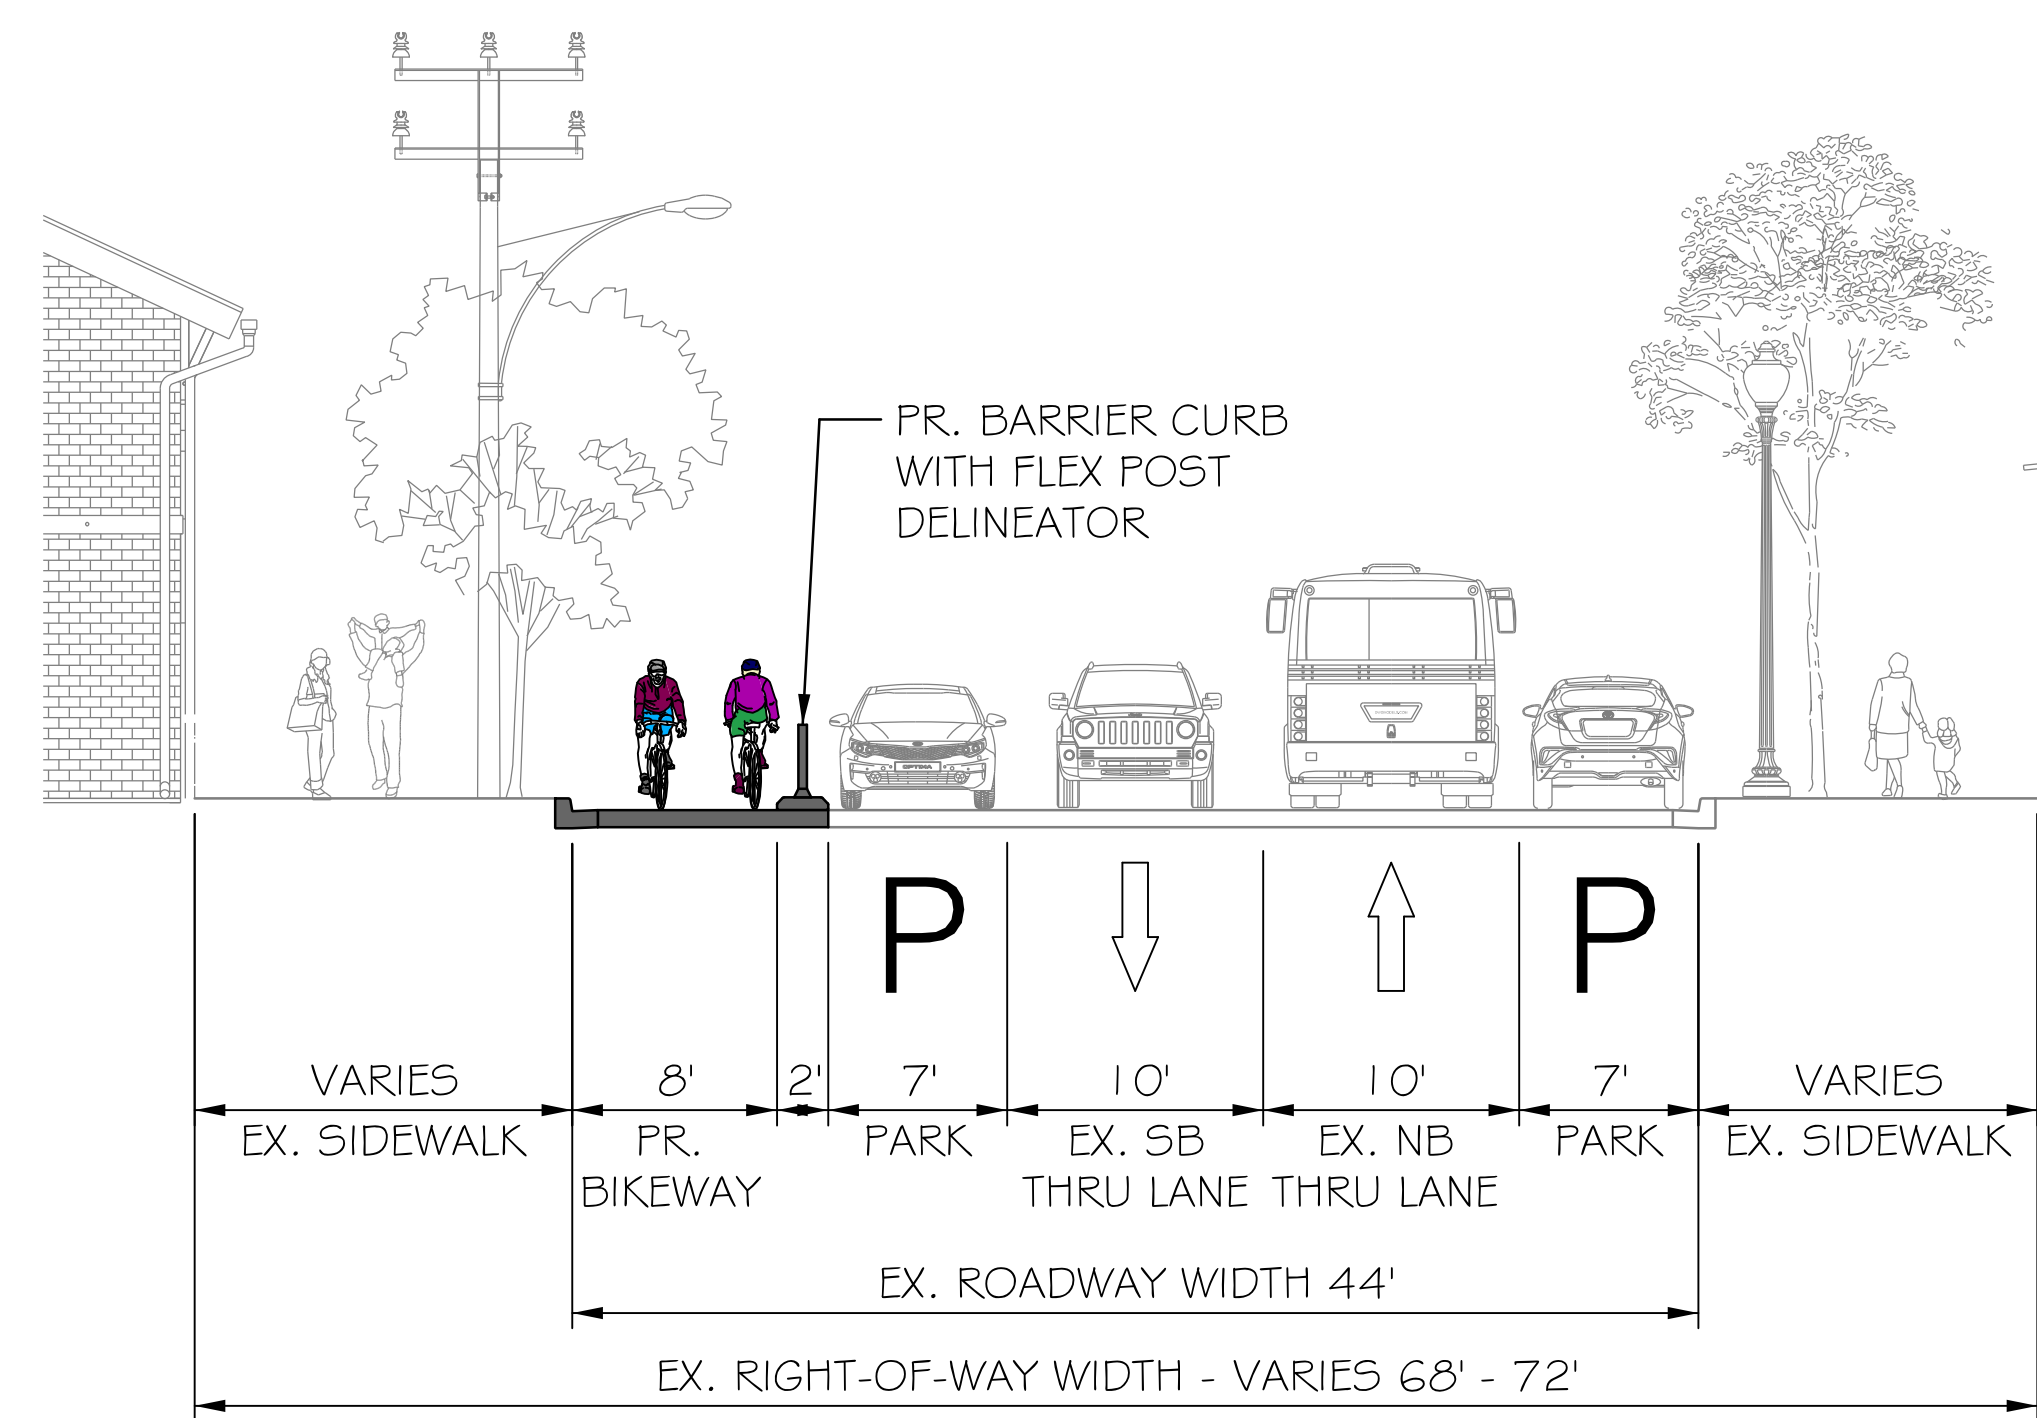


ALTERNATIVE D

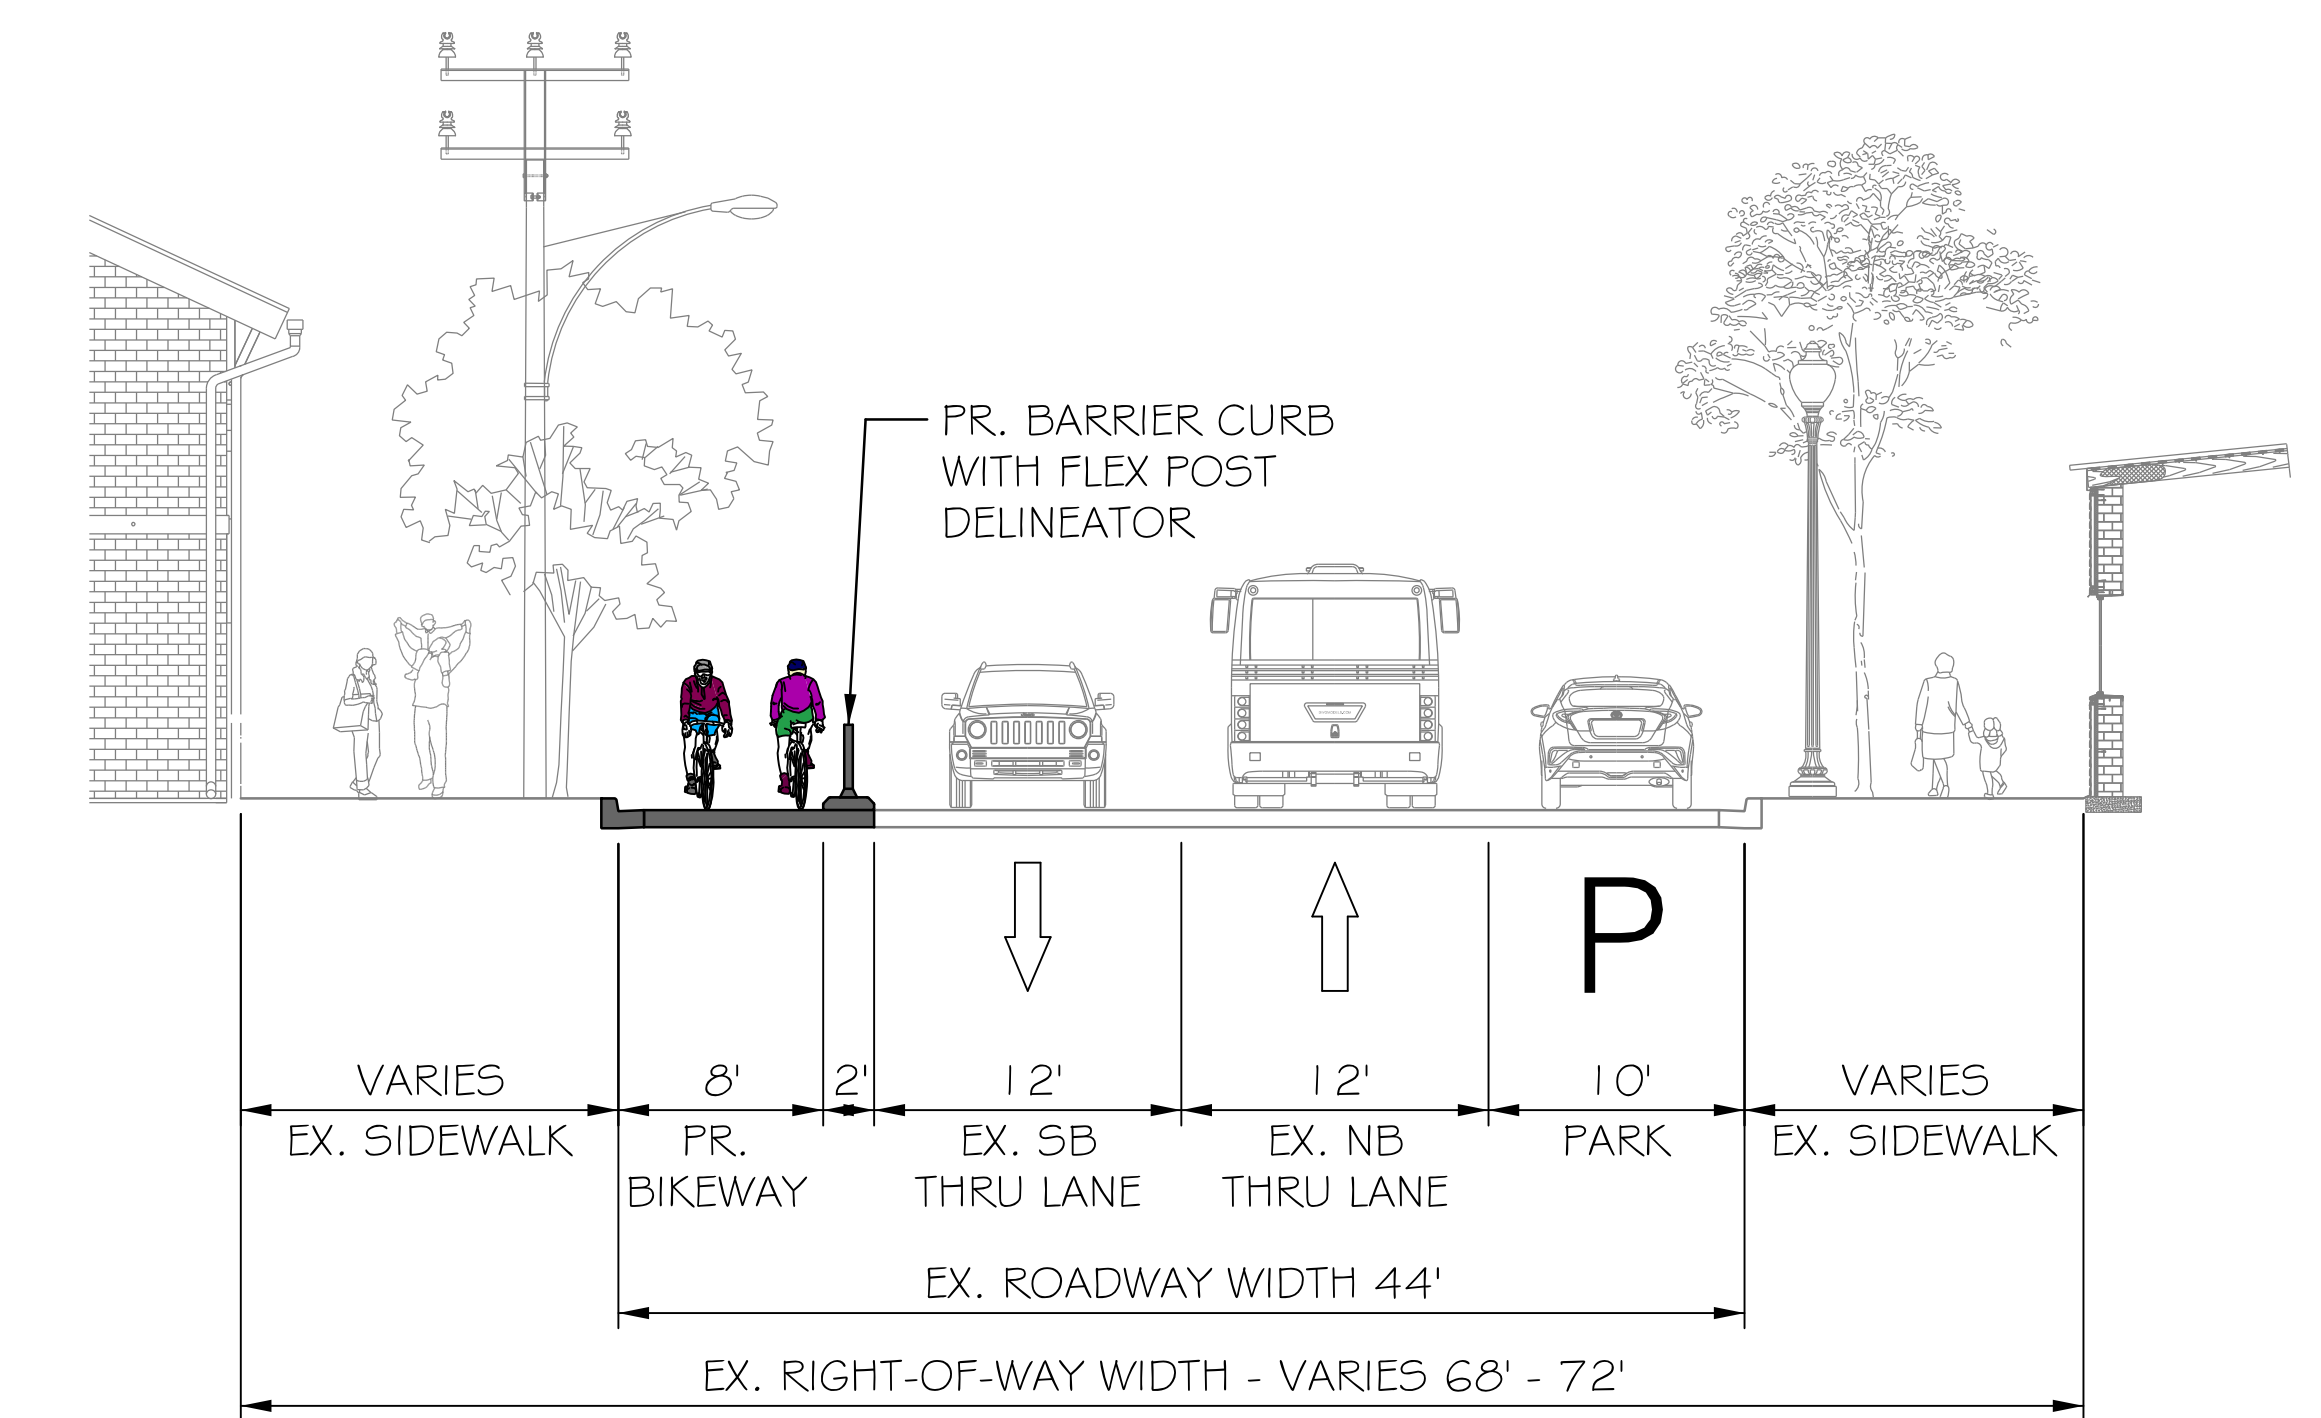

- 8' TWO-WAY BIKEWAY
- MOVE NB CURB 2'
- ADD TREES IN SB PARKING AREA
- REMOVE TWO-WAY LEFT-TURN LANE

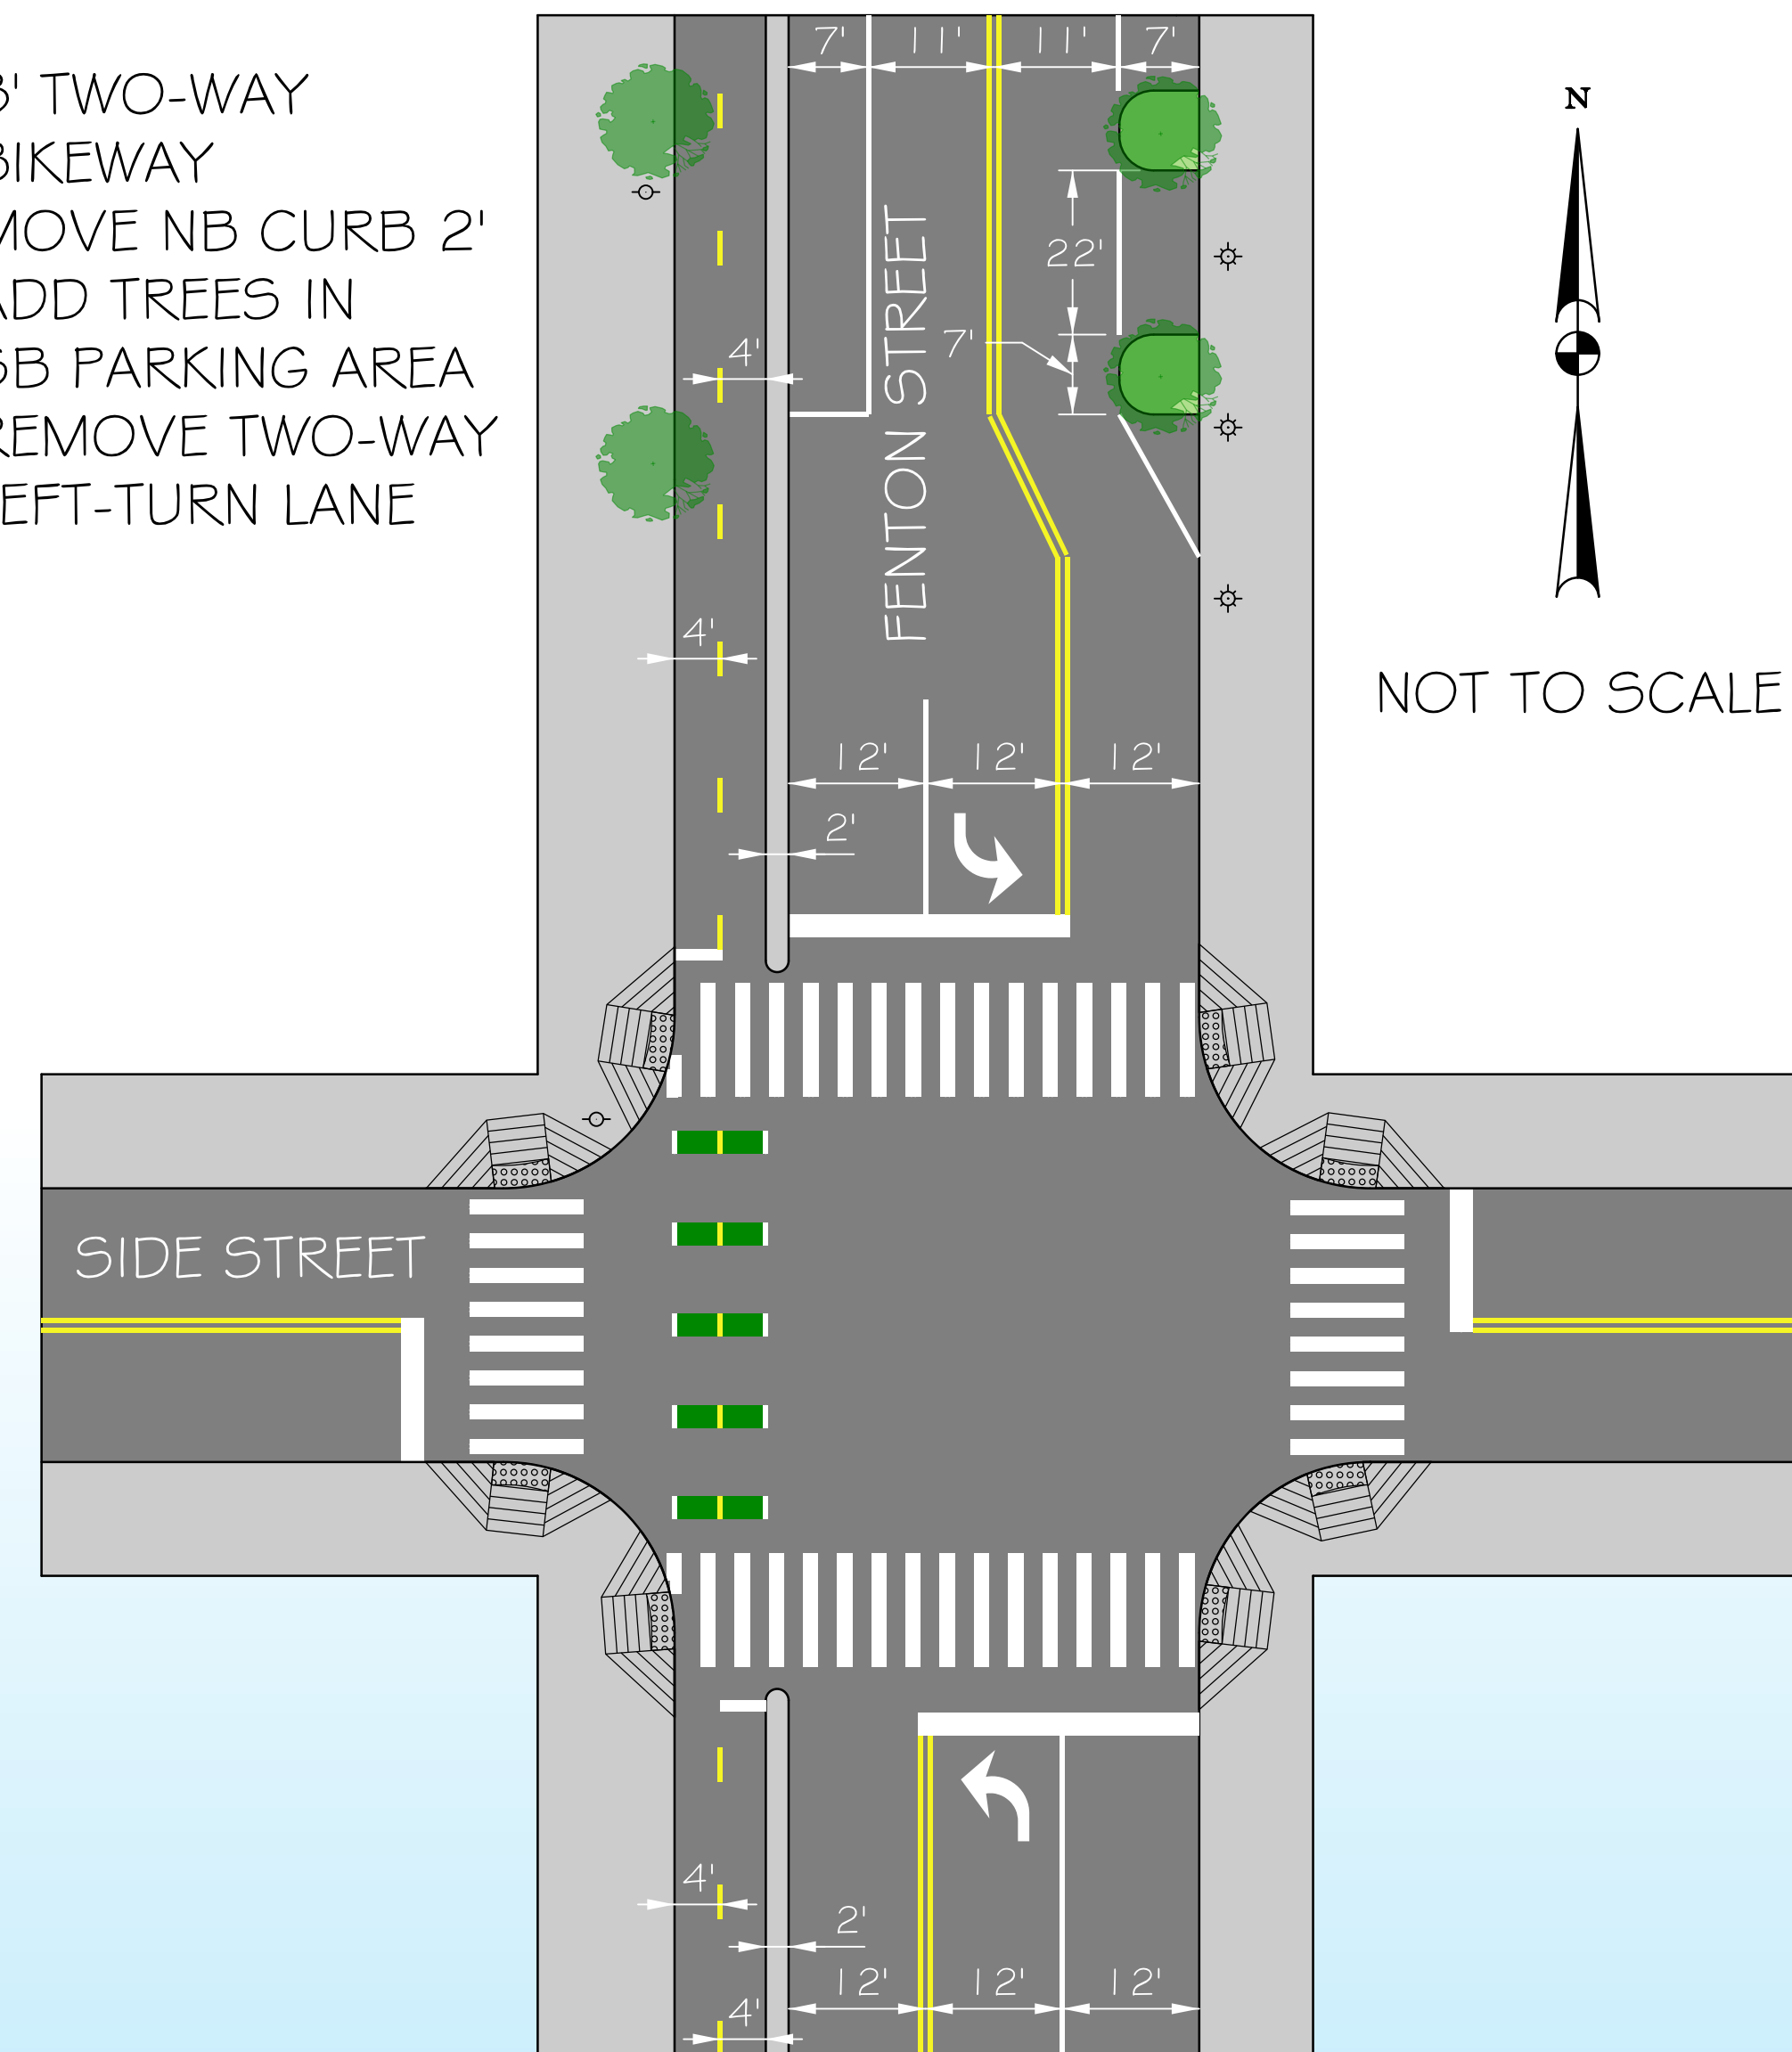

- 8' TWO-WAY BIKEWAY
- MAINTAIN EXISTING CURBS
- REMOVE TWO-WAY LEFT-TURN LANE

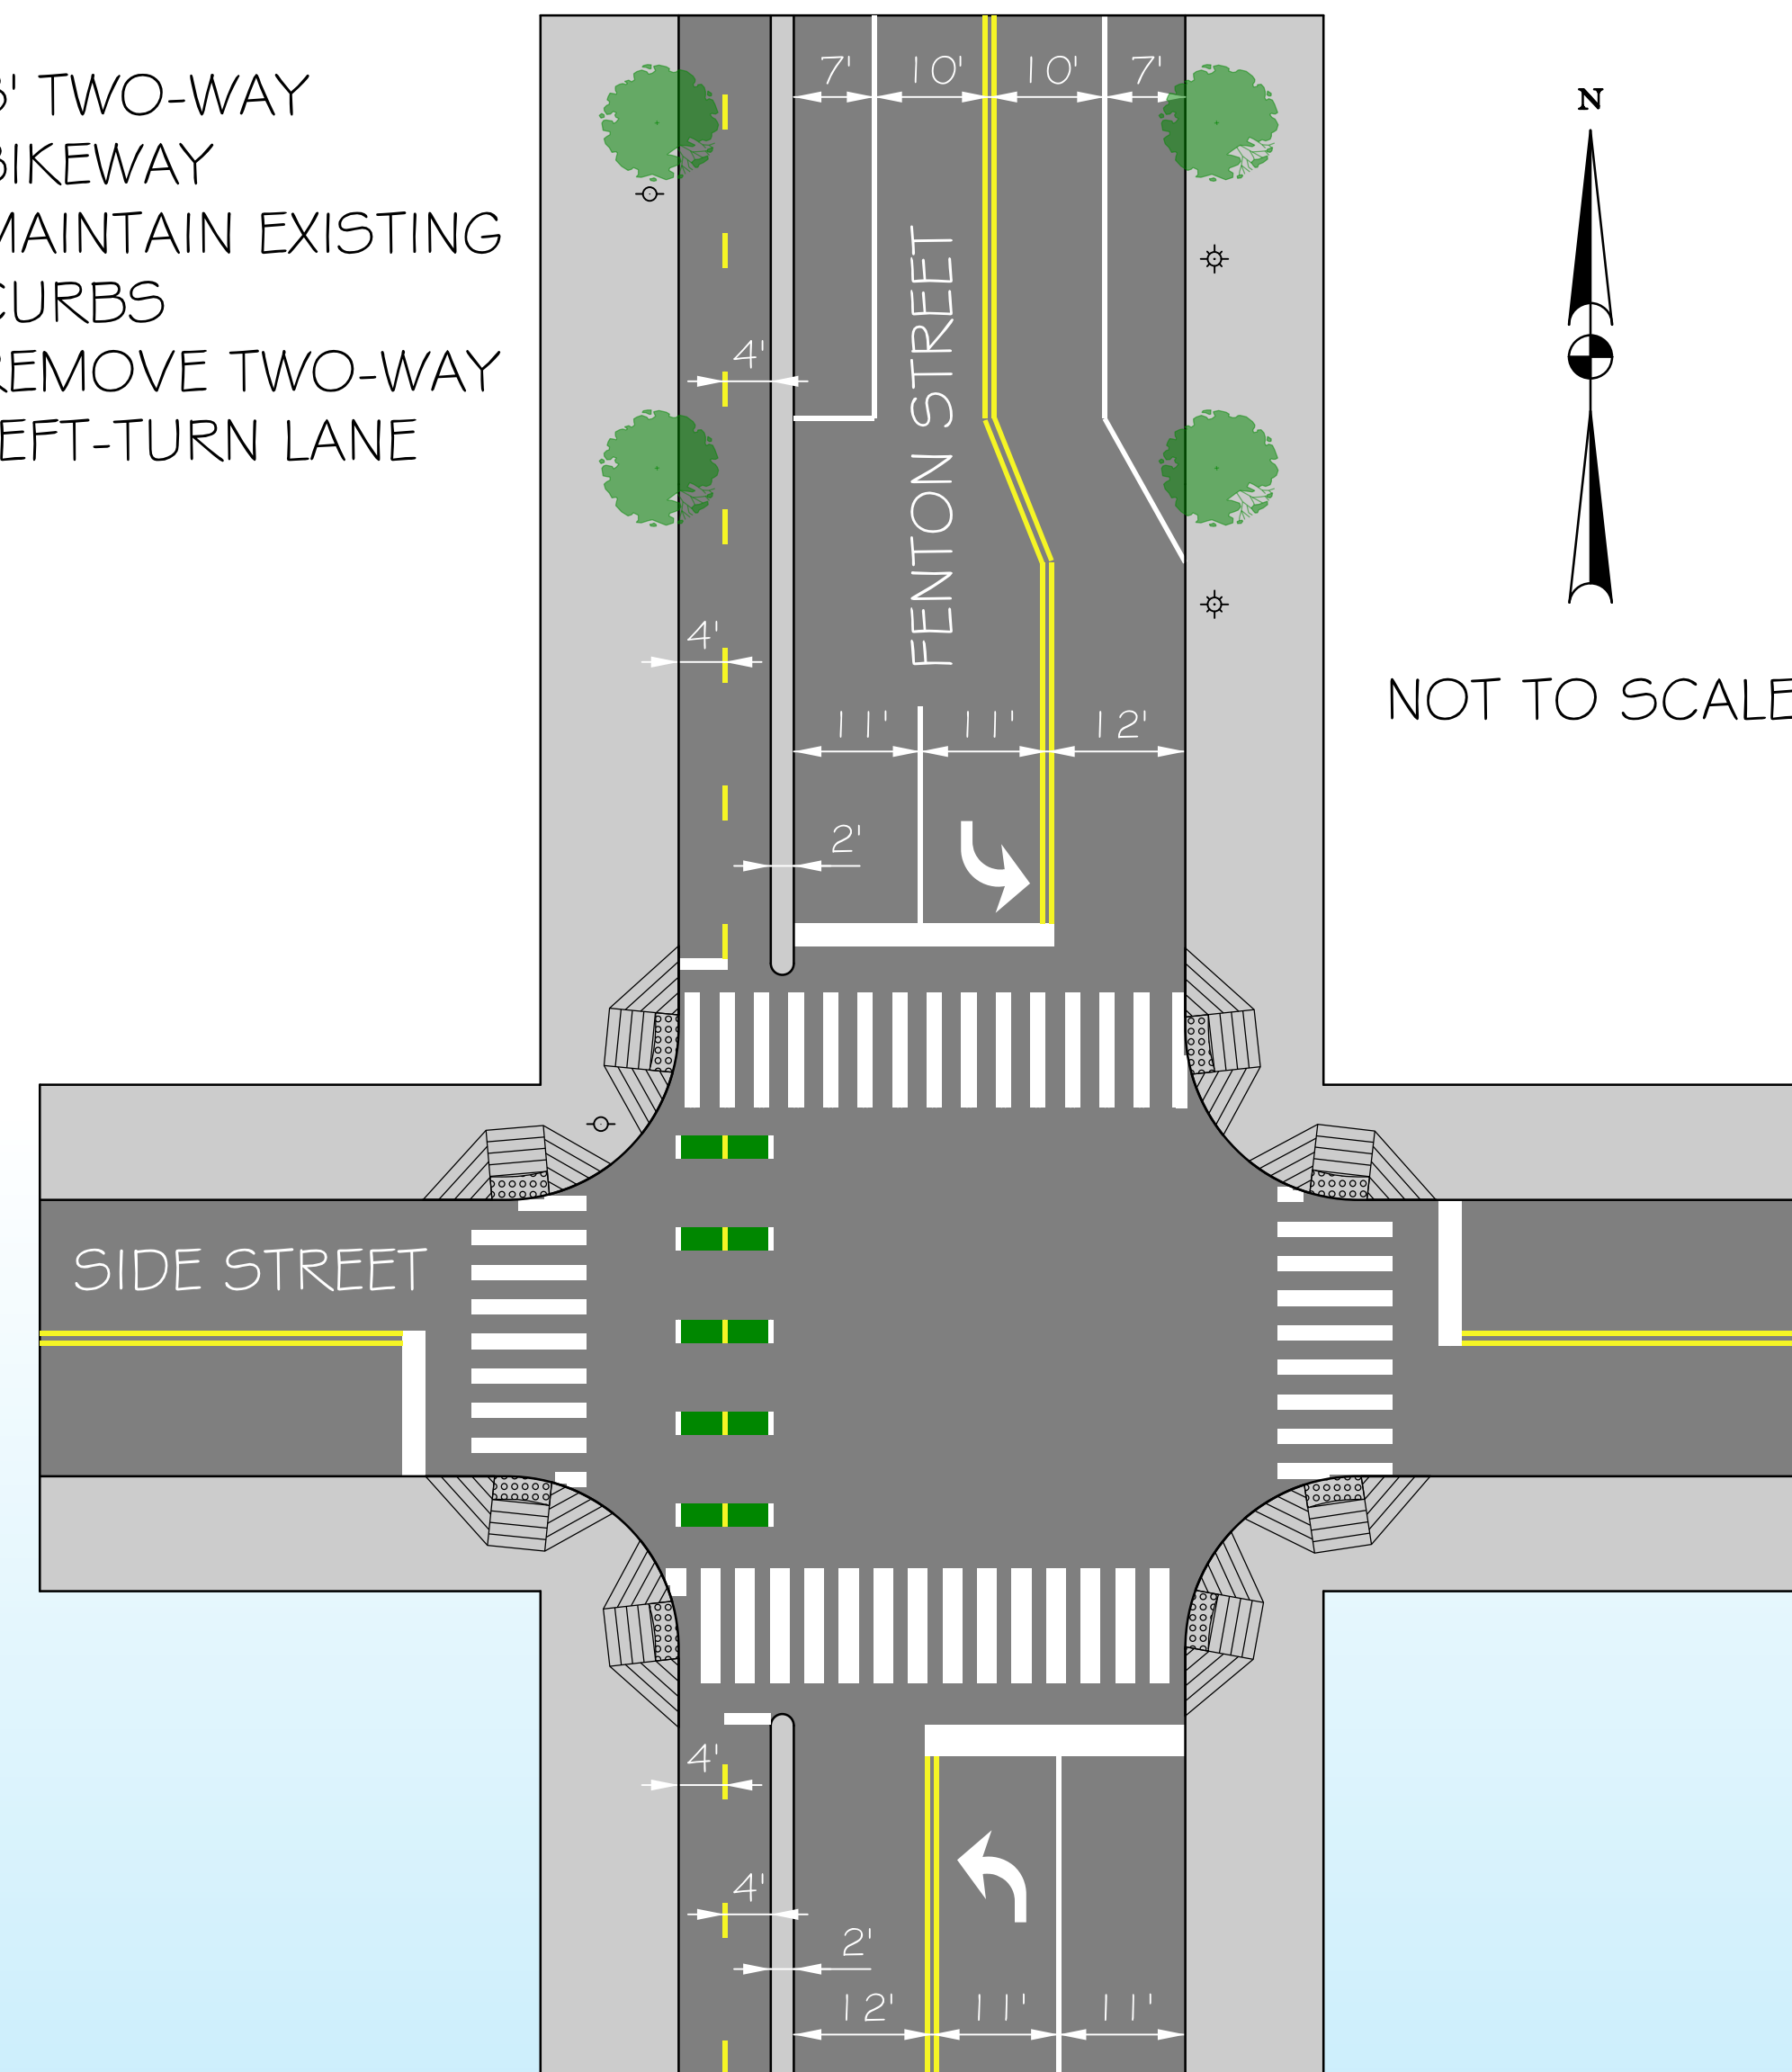

- 8' TWO-WAY BIKEWAY
- MAINTAIN EXISTING CURBS
- REMOVE TWO-WAY LEFT-TURN LANE
- REMOVE SB PARKING

