


LEGEND


	PROPOSED ROADWAY RESURFACING		EXISTING RIGHT OF WAY
	PROPOSED CONCRTEETE		PROPOSED RIGHT OF WAY
	PROPOSED LANDSCAPING		EXISTING BUS STOP
	PROPOSED GREEN BIKEWAY PAINT		POTENTIAL HAWK SIGNAL
	PROPOSED DETECTABLE WARNING SURFACE		EXISTING UTILITY POLE
	PROPOSED TRUCK APRON		
	PROPOSED SHARED USE PATH		

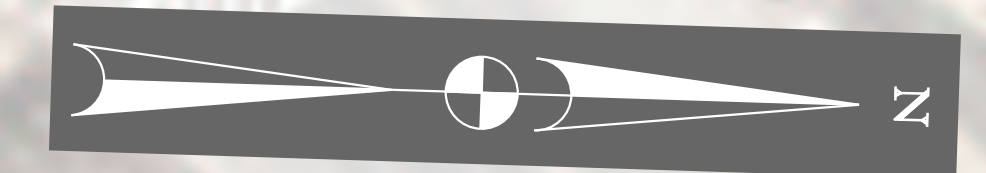

MATCH LINE C-C
SEE SHEET 03



MATCH LINE D-D
SEE SHEET 05

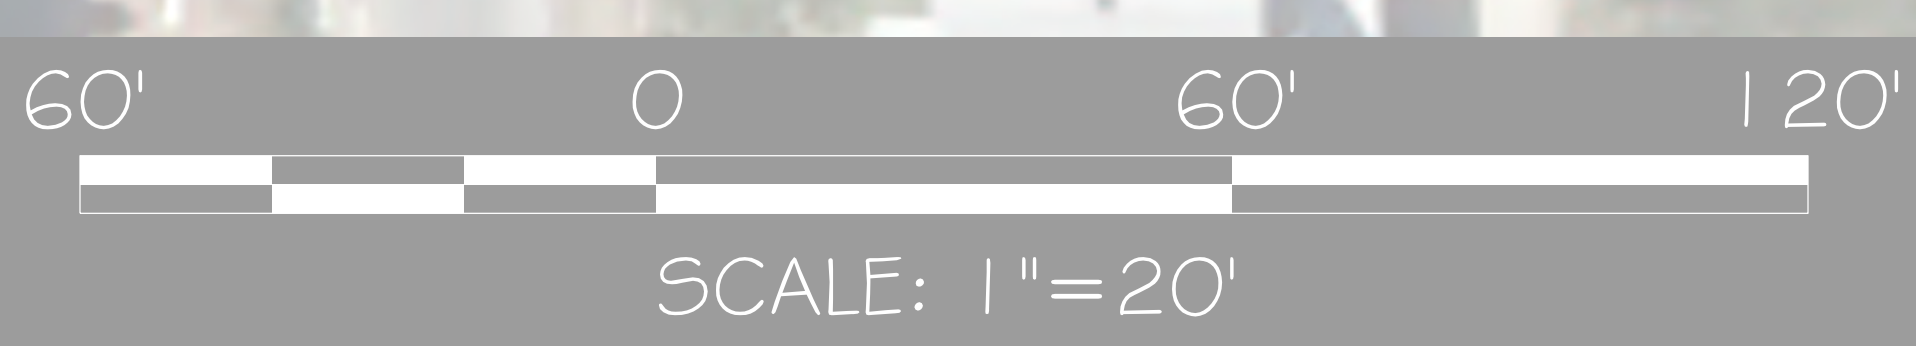

SHEET 04



EAST SILVER SPRING NEIGHBORHOOD GREENWAY PUBLIC MEETING