



MORNINGWOOD DRIVE

GEORGIA AVENUE

### TYPICAL SECTION

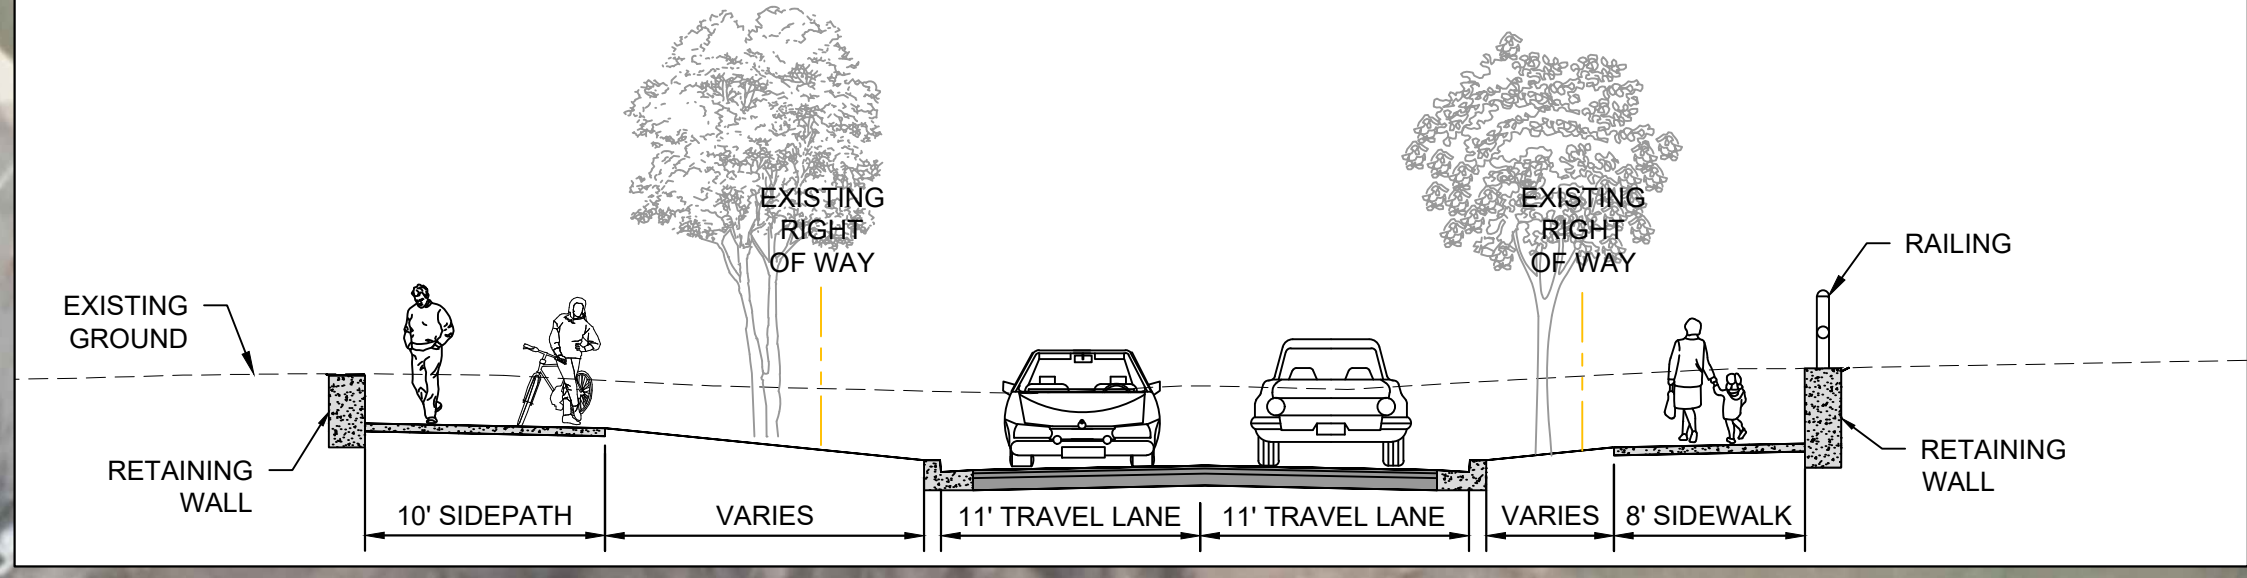

### TYPICAL SECTION

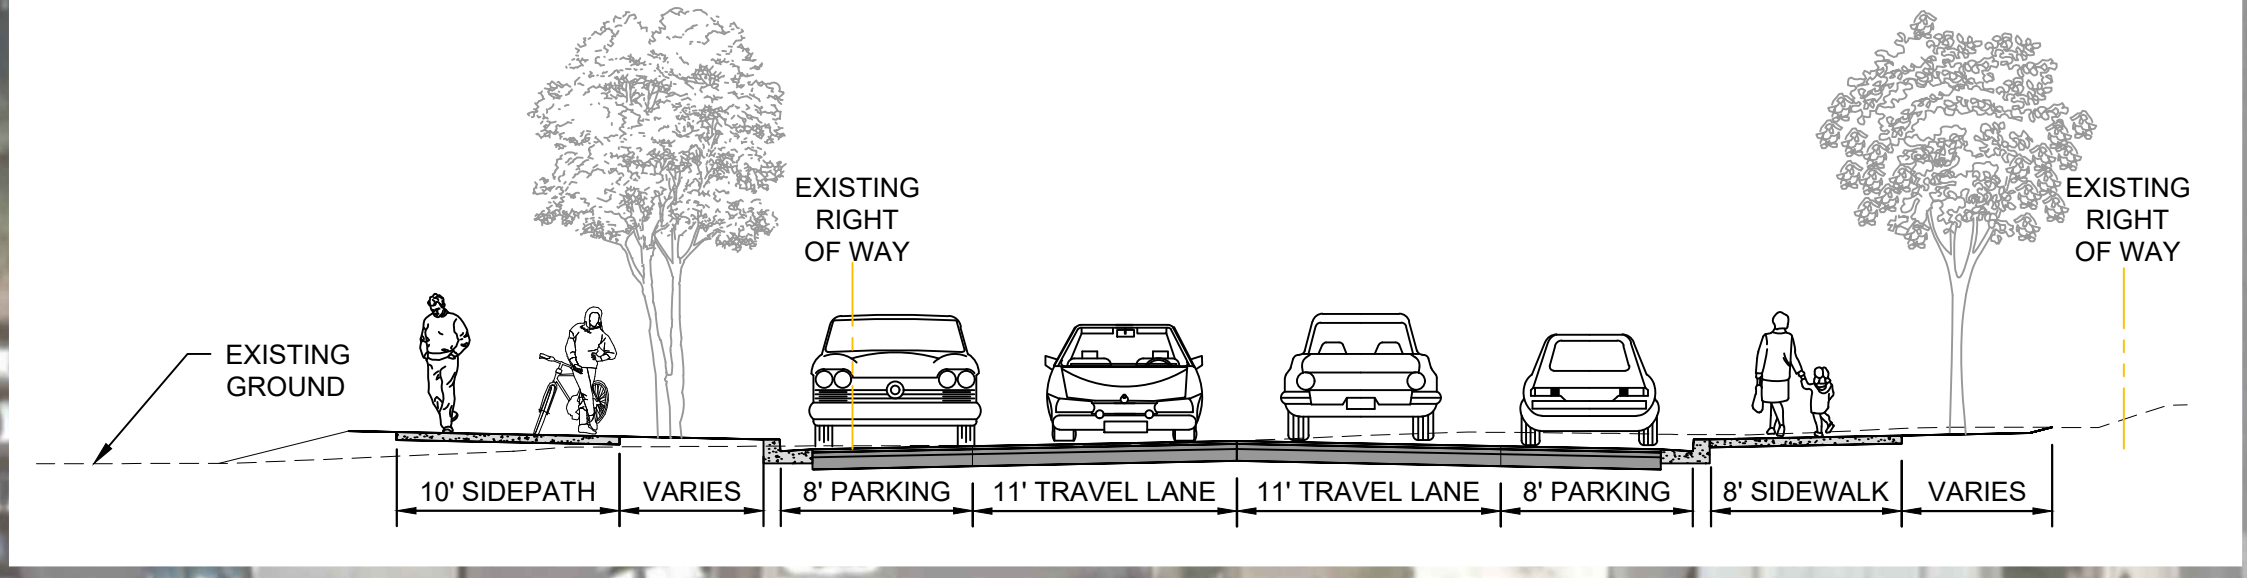

N. HIGH STREET


MCDONALD'S

EXXON'S GAS STATION

GODDARD'S SCHOOL

**LEGEND**

- LOD — LIMIT OF DISTURBANCE
- PROPOSED CONCRETE SIDEWALK
- PROPOSED CONCRETE DRIVEWAY
- PROPOSED FULL-DEPTH PAVEMENT
- PROPOSED HMA RESURFACING
- PROPOSED GREEN BUFFER

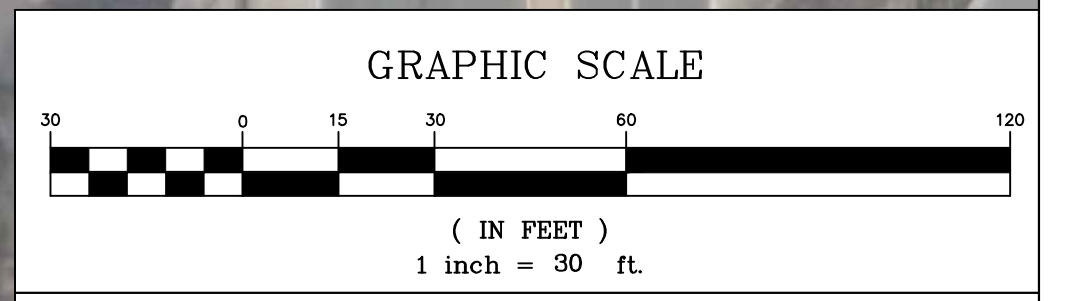

NORTH HIGH STREET EXTENSION  
FACILITY PLANNING STUDY  
ALTERNATIVE 2

SCALE: 1"=30'      DATE: JULY 2020