



NORTH HIGH STREET EXTENSION - TYPICAL SECTIONS (APRIL 2024)

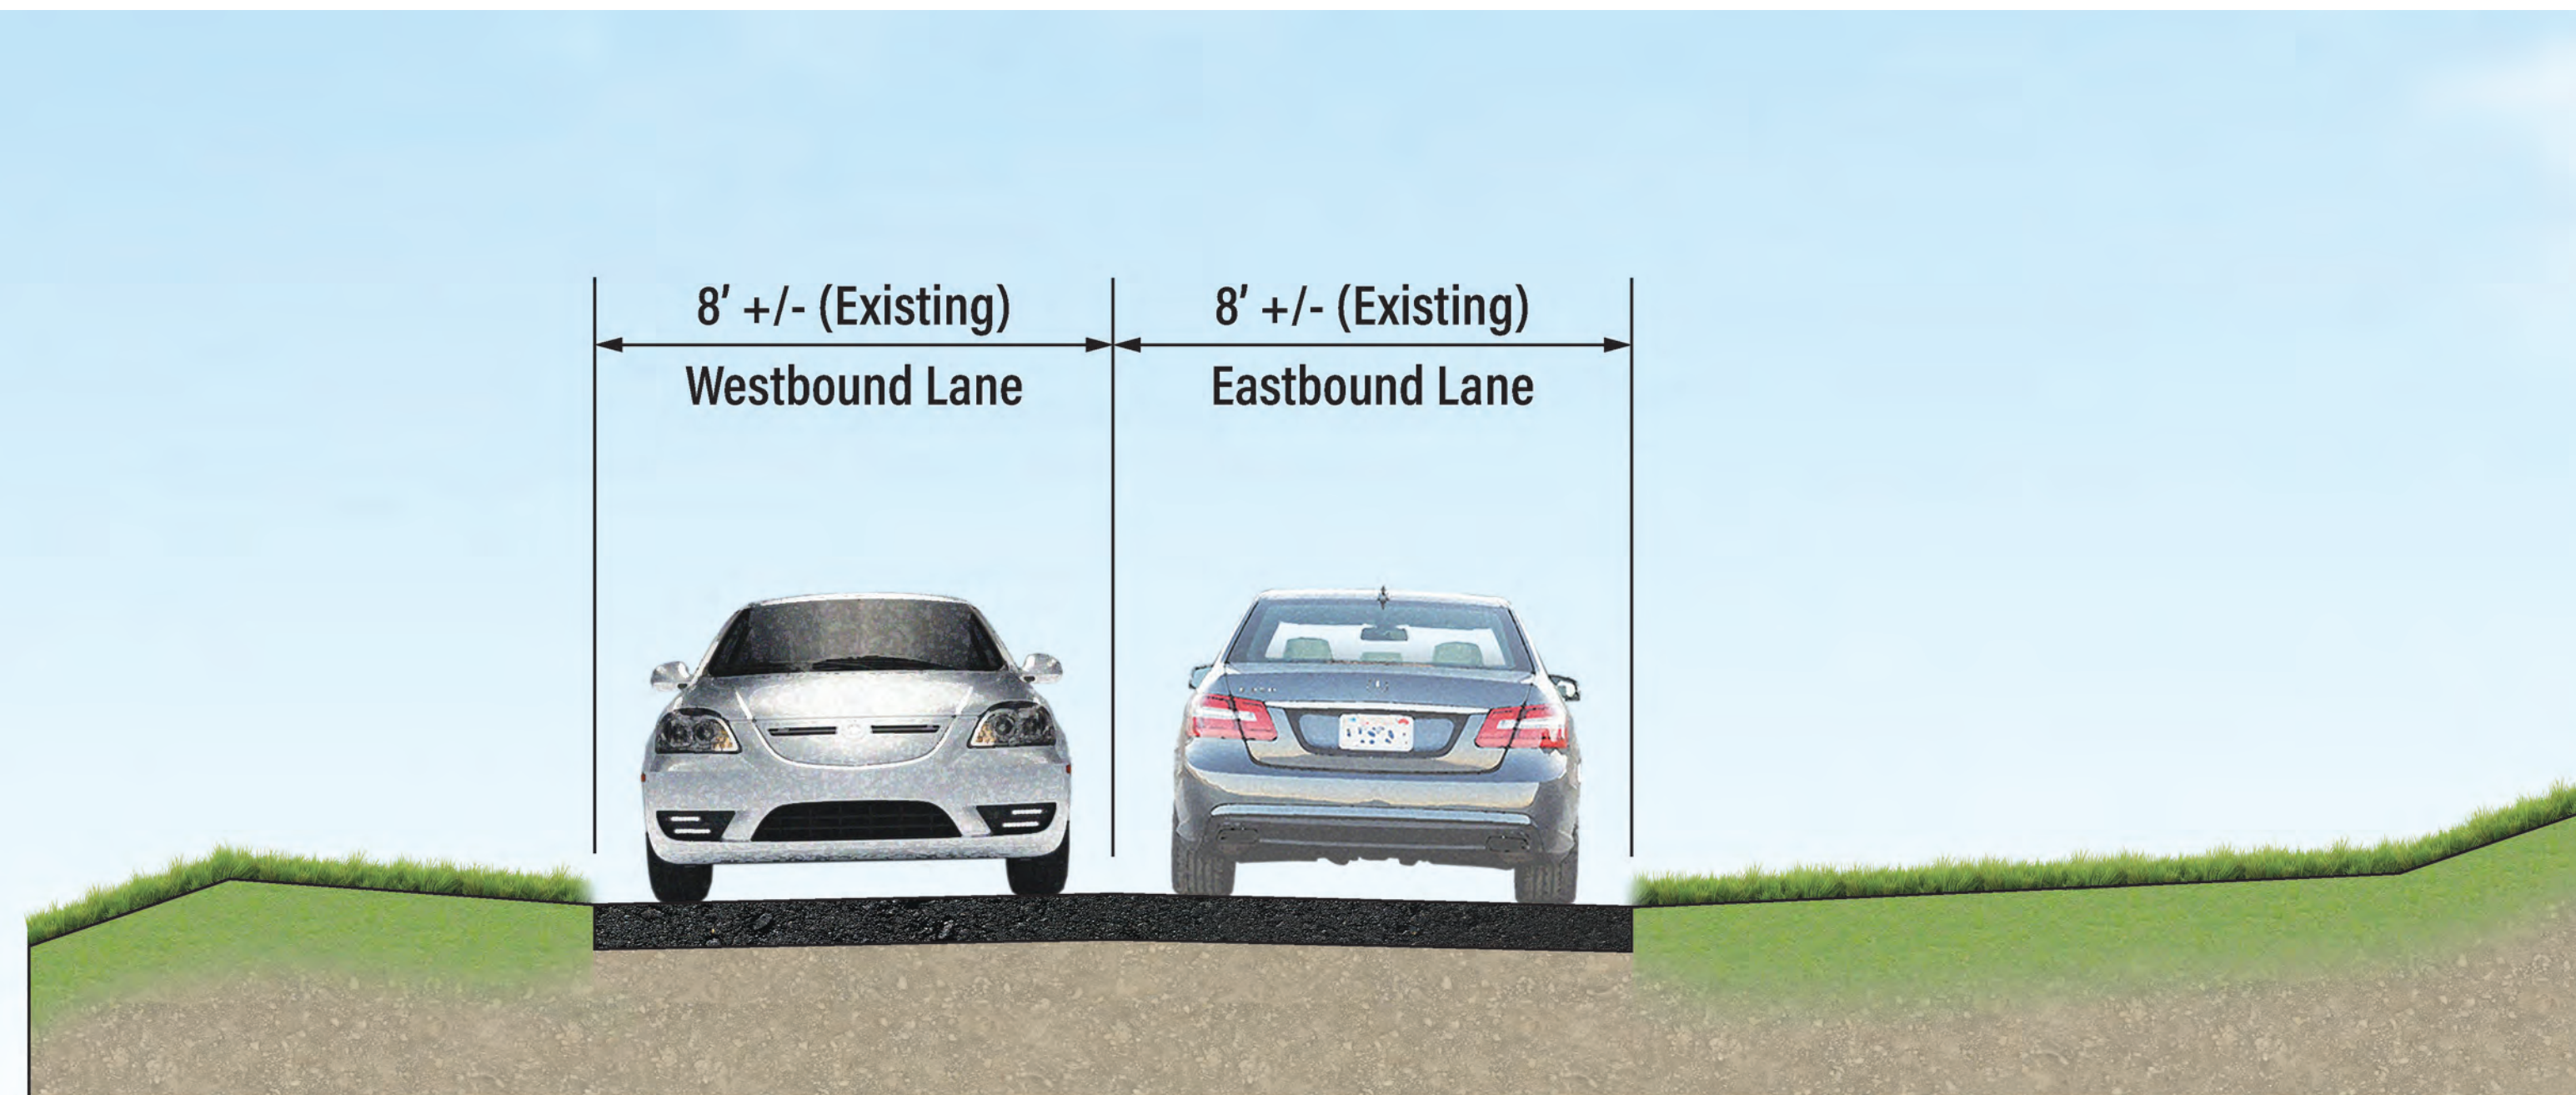


EXISTING NORTH HIGH STREET - A-A

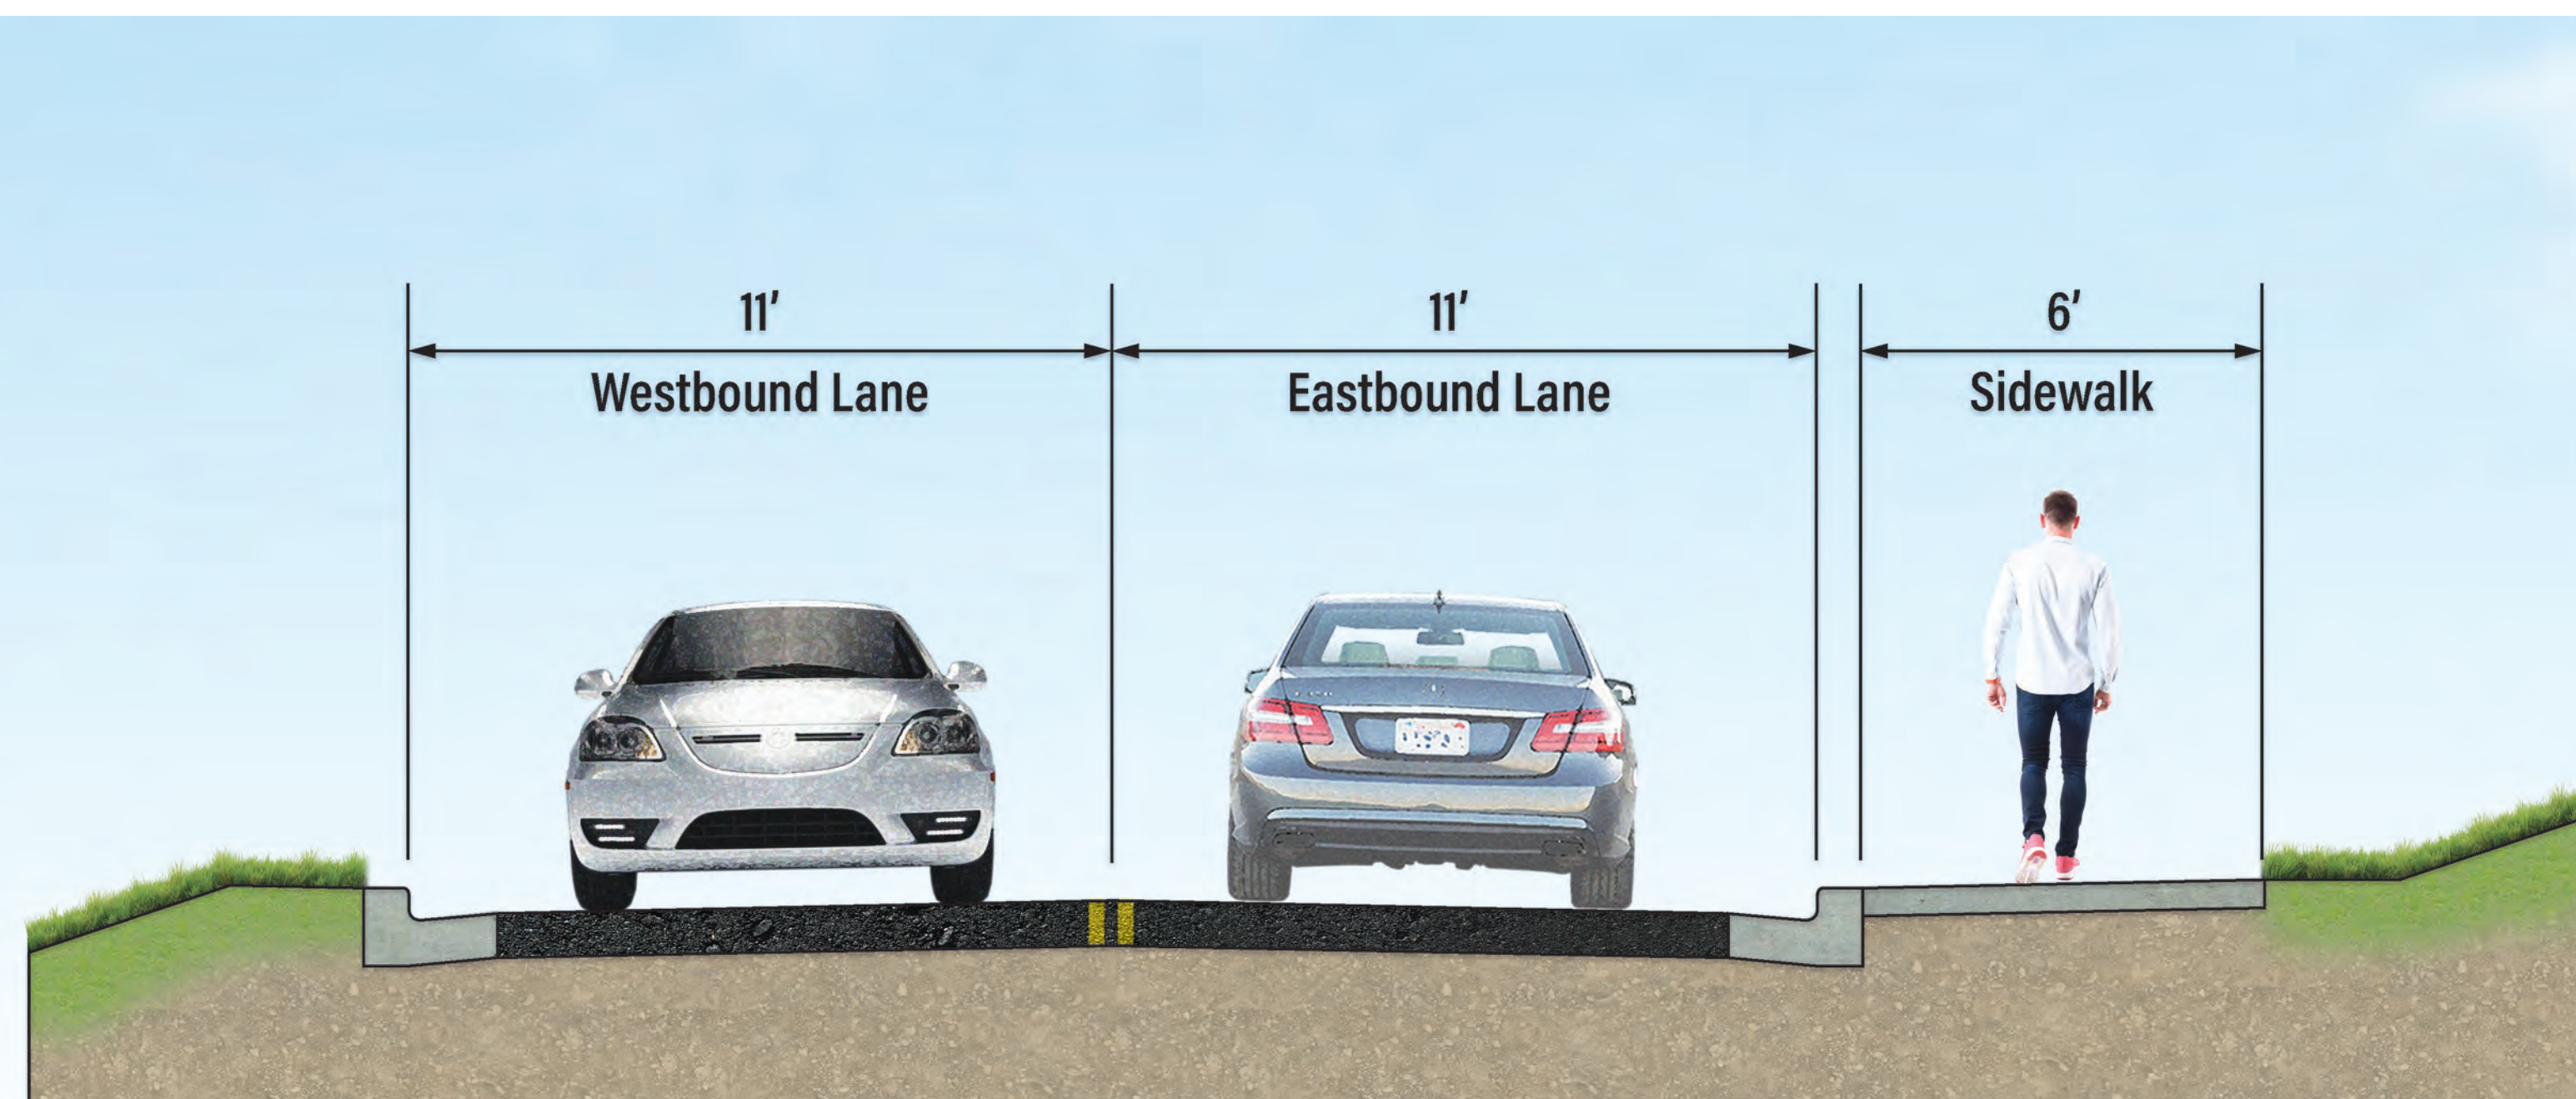


PROPOSED NORTH HIGH STREET - A-A

NORTH HIGH STREET EXTENSION - TYPICAL SECTIONS (APRIL 2024)

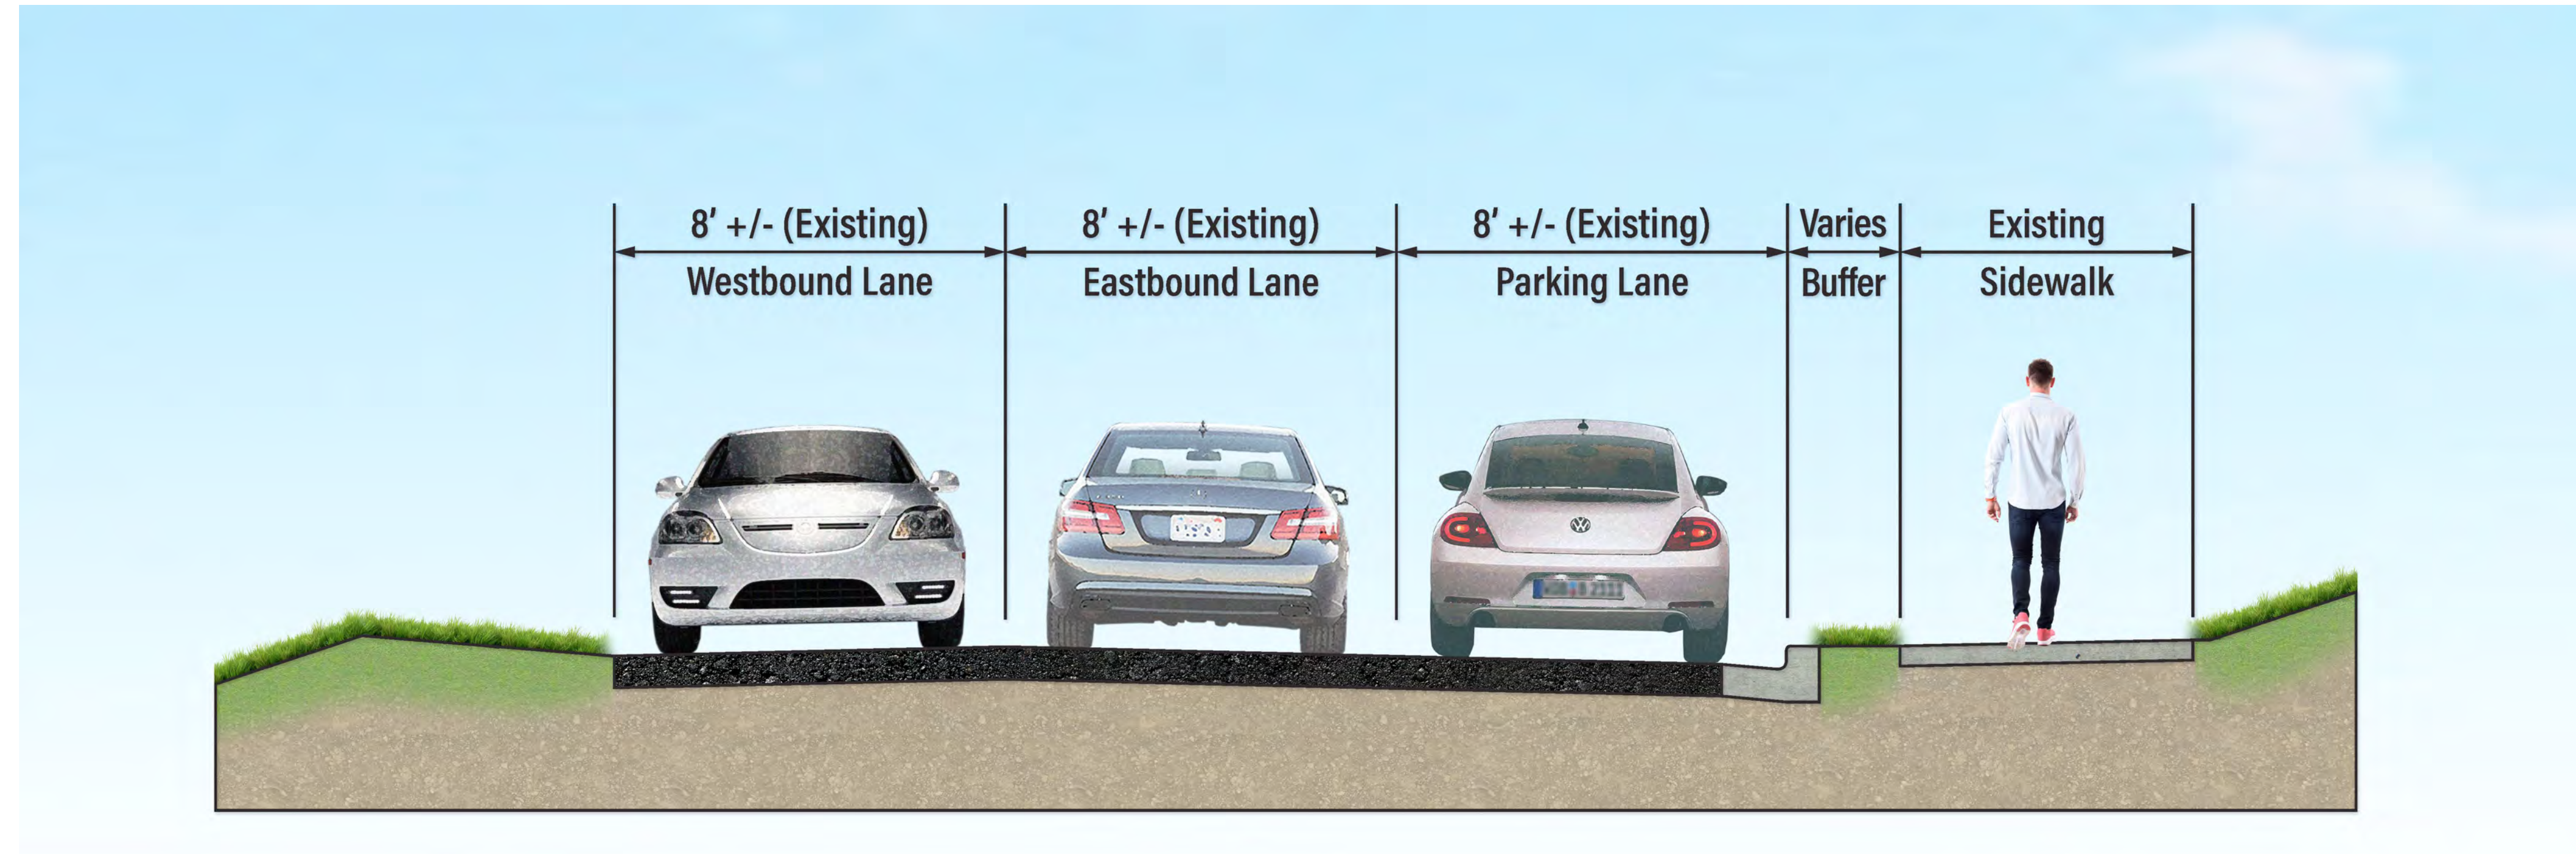


EXISTING NORTH HIGH STREET WITH PARKING - B-B

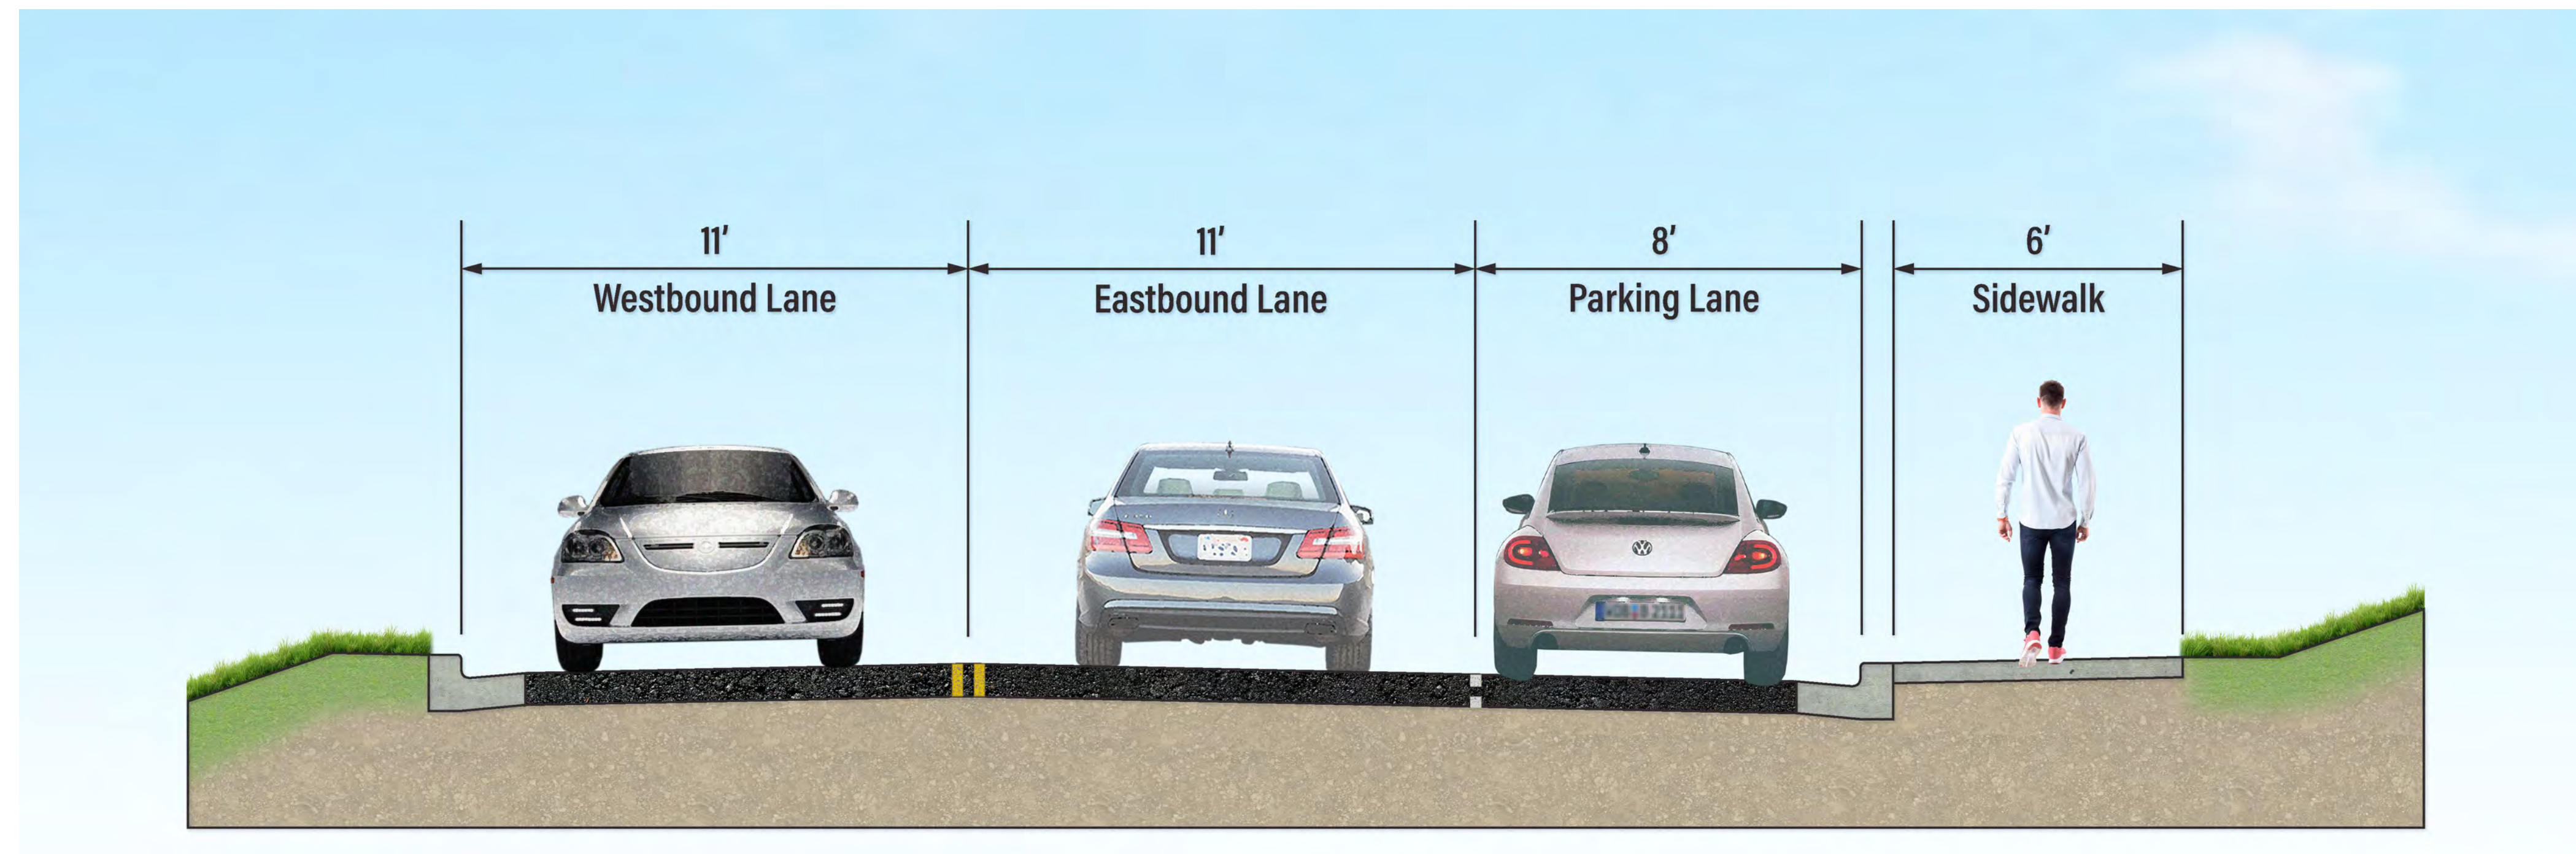


PROPOSED NORTH HIGH STREET WITH PARKING - B-B

NORTH HIGH STREET EXTENSION - TYPICAL SECTIONS (APRIL 2024)

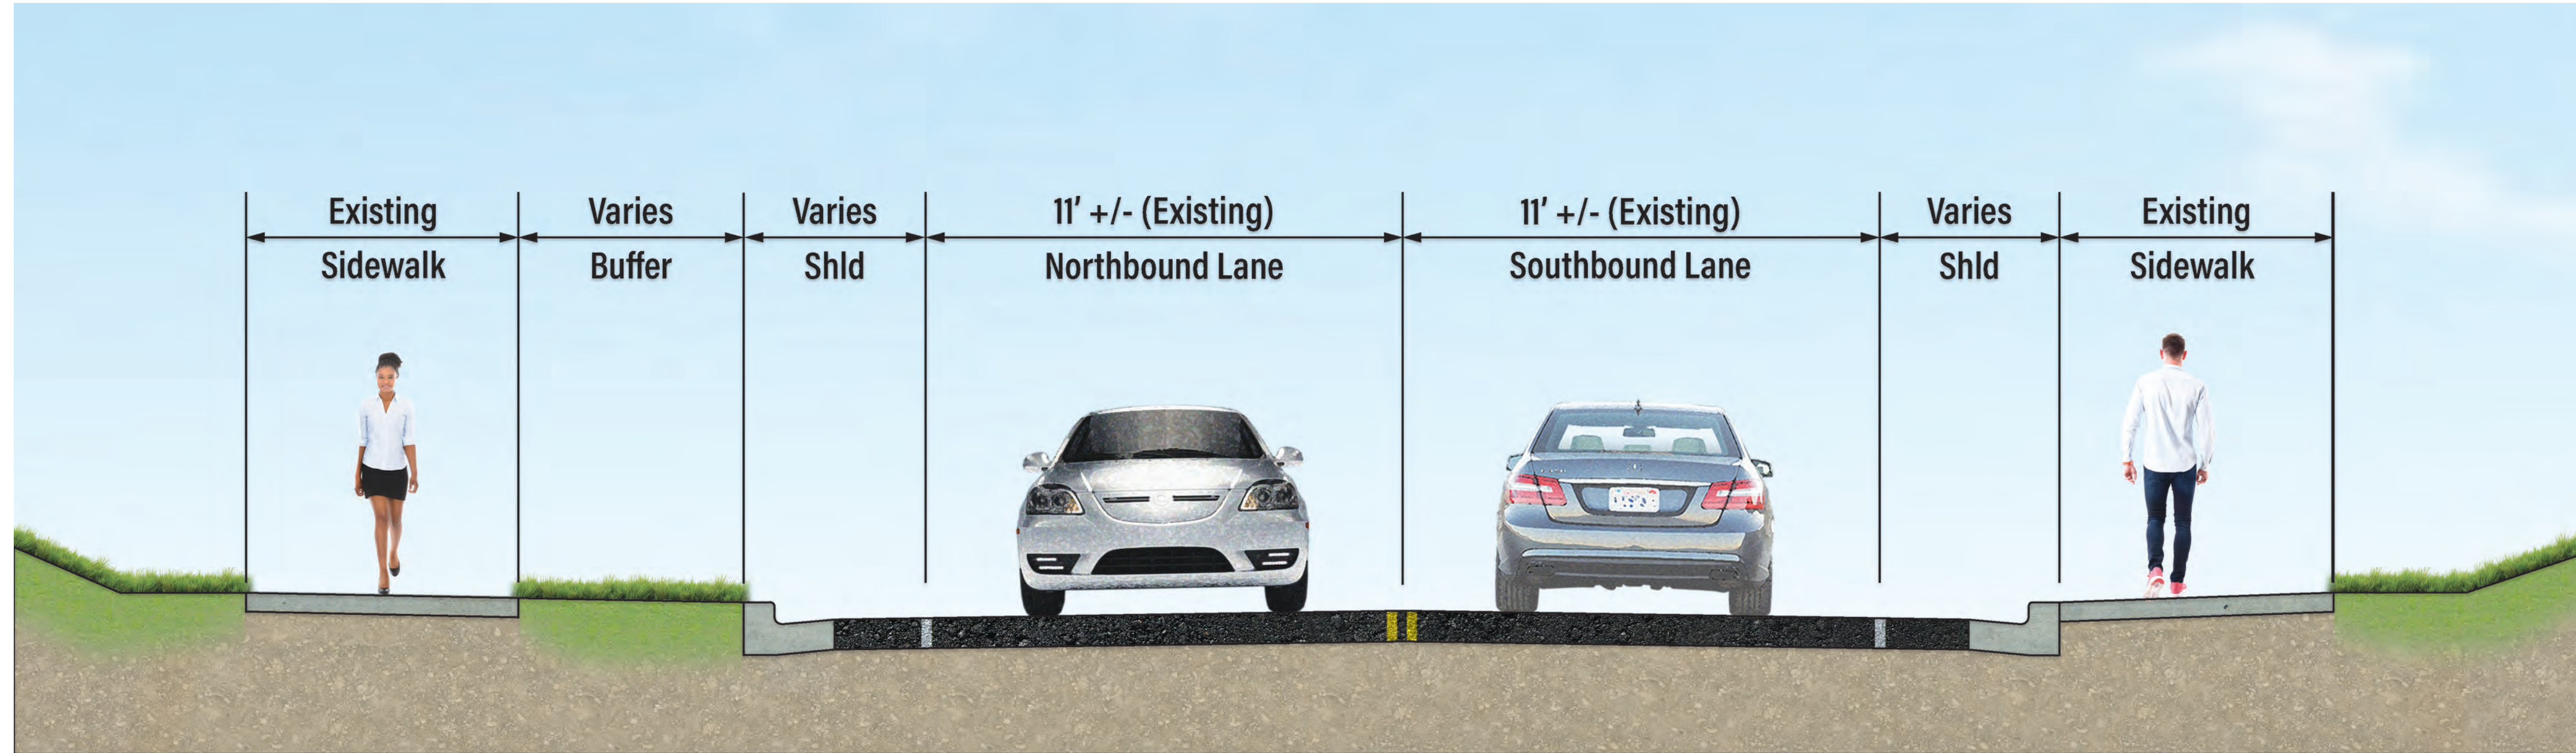

EXISTING MORNINGWOOD DRIVE - C-C

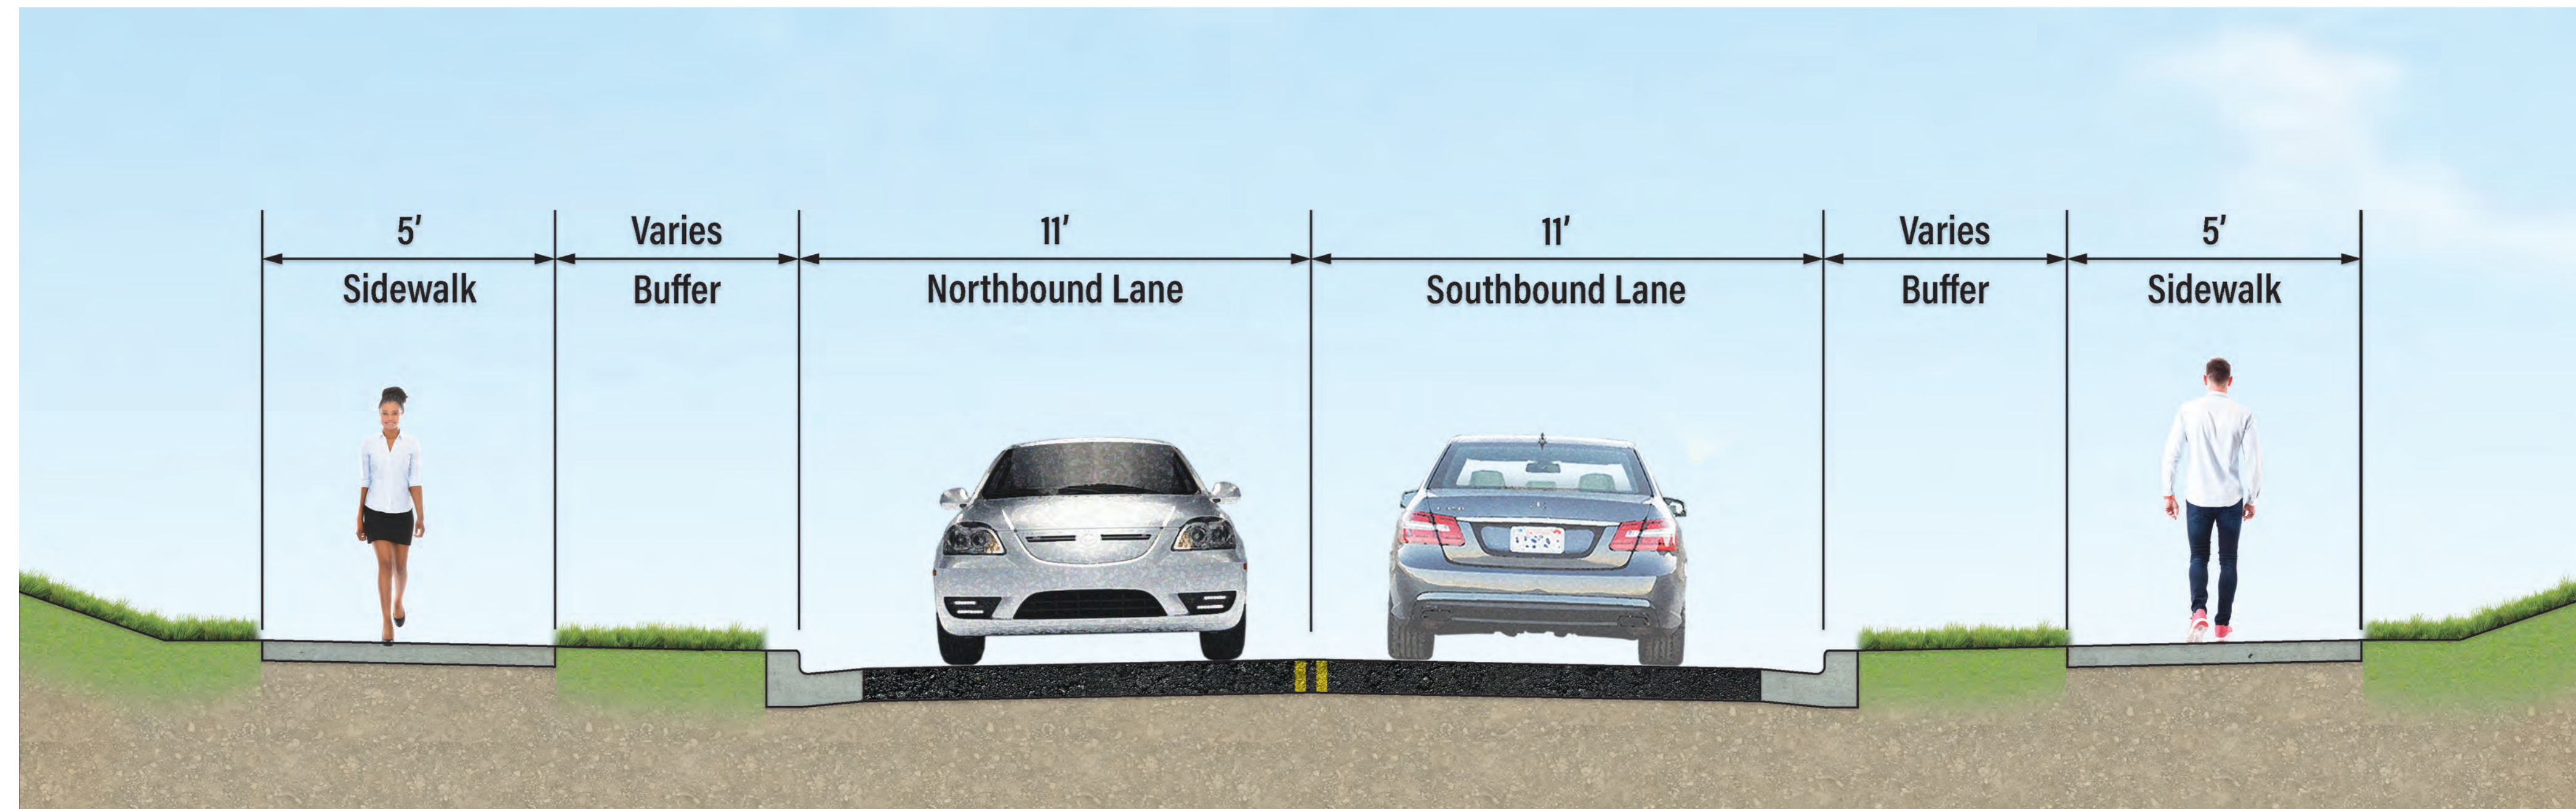

PROPOSED MORNINGWOOD DRIVE - C-C