



Legend

Parks	BRT in Dedicated Lane
Field Verified Wetlands	BRT in Mixed Traffic
Forest Interior Dwelling Species Habitat	Proposed Sidewalk
Historic Properties	Proposed Bicycle Lane
FEMA 100-Year Floodplain	Proposed Service Road
Field Verified Streams	Proposed Grass Median
Preliminary LOD	Proposed Concrete Median
Proposed Right-of-Way Line	Pavement Removal
Proposed BRT Station	Potential Residential / Business Displacement


The information shown shall be used for general planning information only. The locations of the proposed transit facilities and/or roadway improvements are approximate and subject to change during subsequent stages of project development.

MARYLAND 586 Veirs Mill Road Bus Rapid Transit Study

Alternative 3

Maryland Department of Transportation **MTA Maryland MCDOT**

September 2016 **Sheet 1 of 11**

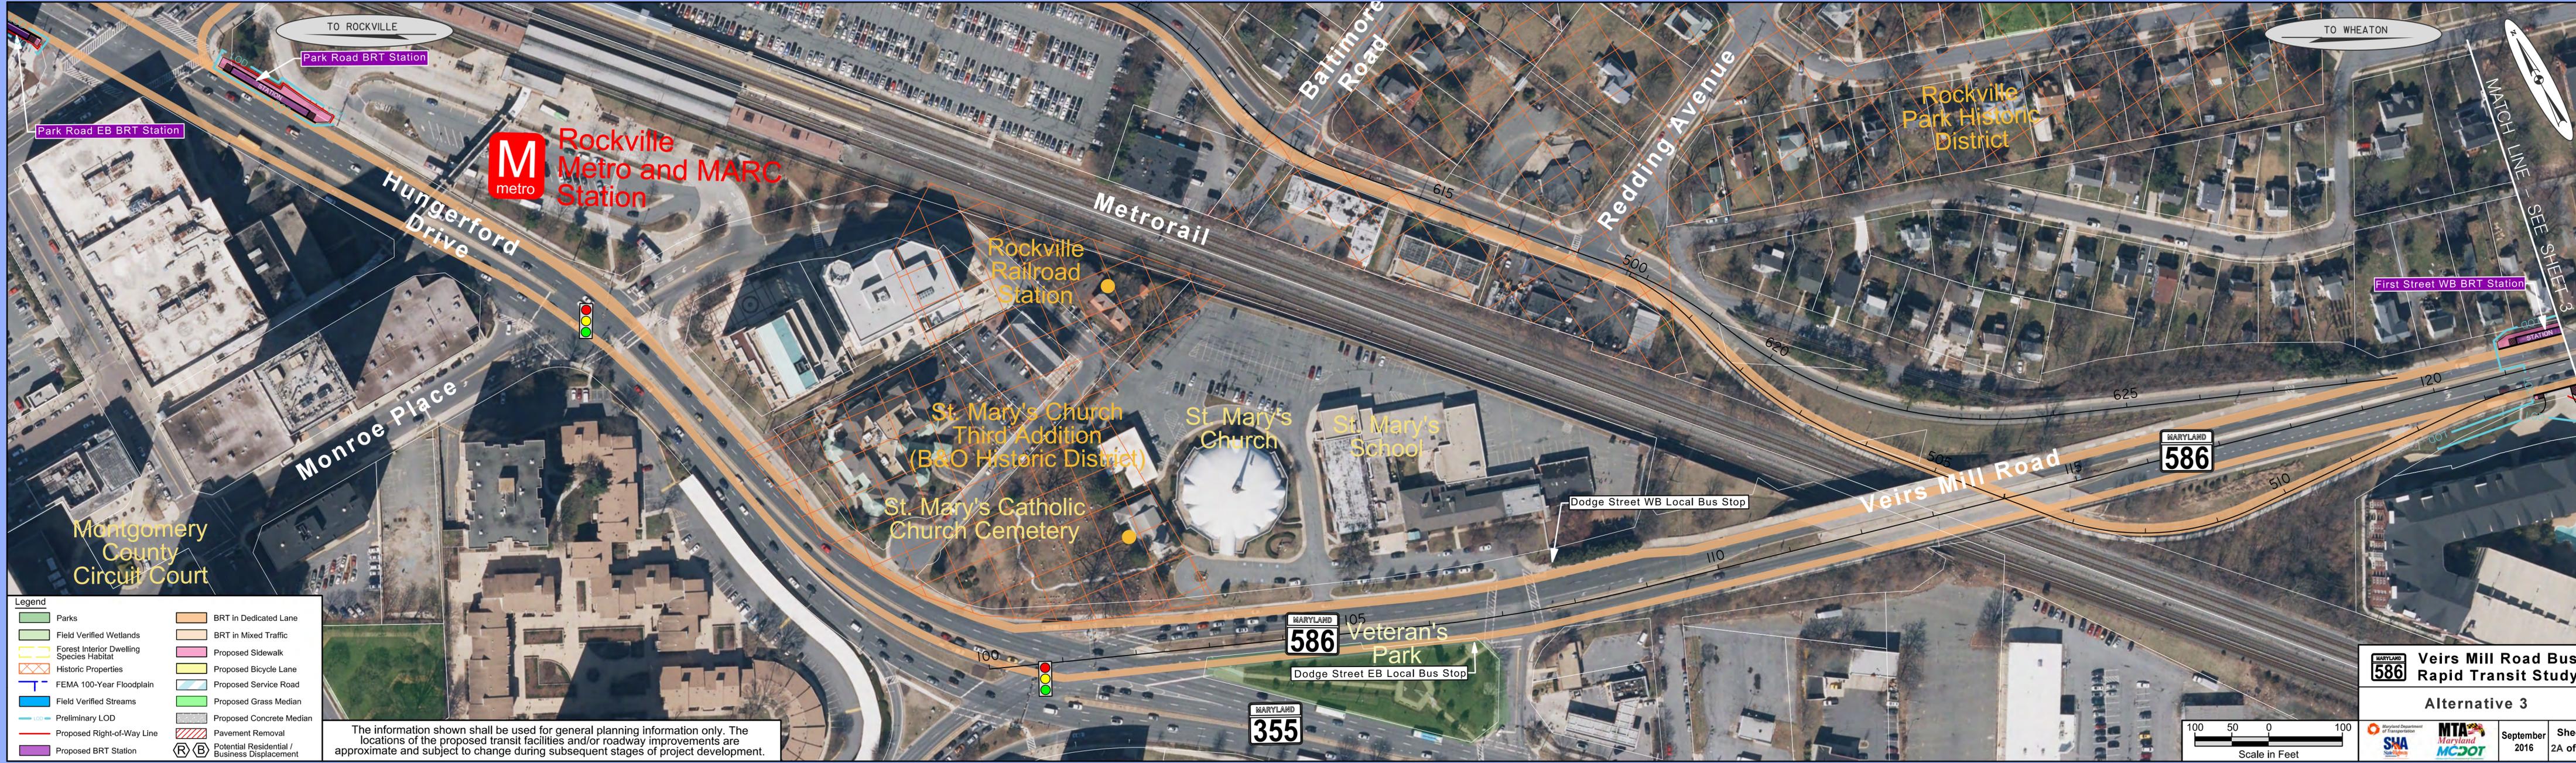

TO ROCKVILLE

TO WHEATON

Park Road BRT Station

Park Road EB BRT Station

M
metro
**Rockville
Metro and MARC
Station**

Hungerford Drive

Monroe Place

Montgomery
County
Circuit Court

Metrorail

Rockville
Railroad
Station

St. Mary's Church
Third Addition
(B&O Historic District)

St. Mary's Catholic
Church Cemetery

St. Mary's
Church

St. Mary's
School

Dodge Street WB Local Bus Stop

Veirs Mill Road

MARYLAND
586


First Street WB BRT Station



Legend


Parks	BRT in Dedicated Lane
Field Verified Wetlands	BRT in Mixed Traffic
Forest Interior Dwelling Species Habitat	Proposed Sidewalk
Historic Properties	Proposed Bicycle Lane
FEMA 100-Year Floodplain	Proposed Service Road
Field Verified Streams	Proposed Grass Median
Preliminary LOD	Proposed Concrete Median
Proposed Right-of-Way Line	Pavement Removal
Proposed BRT Station	Potential Residential / Business Displacement

The information shown shall be used for general planning information only. The locations of the proposed transit facilities and/or roadway improvements are approximate and subject to change during subsequent stages of project development.

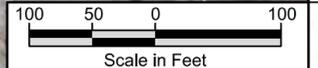

MARYLAND
586
**Veirs Mill Road Bus
Rapid Transit Study**

Alternative 3

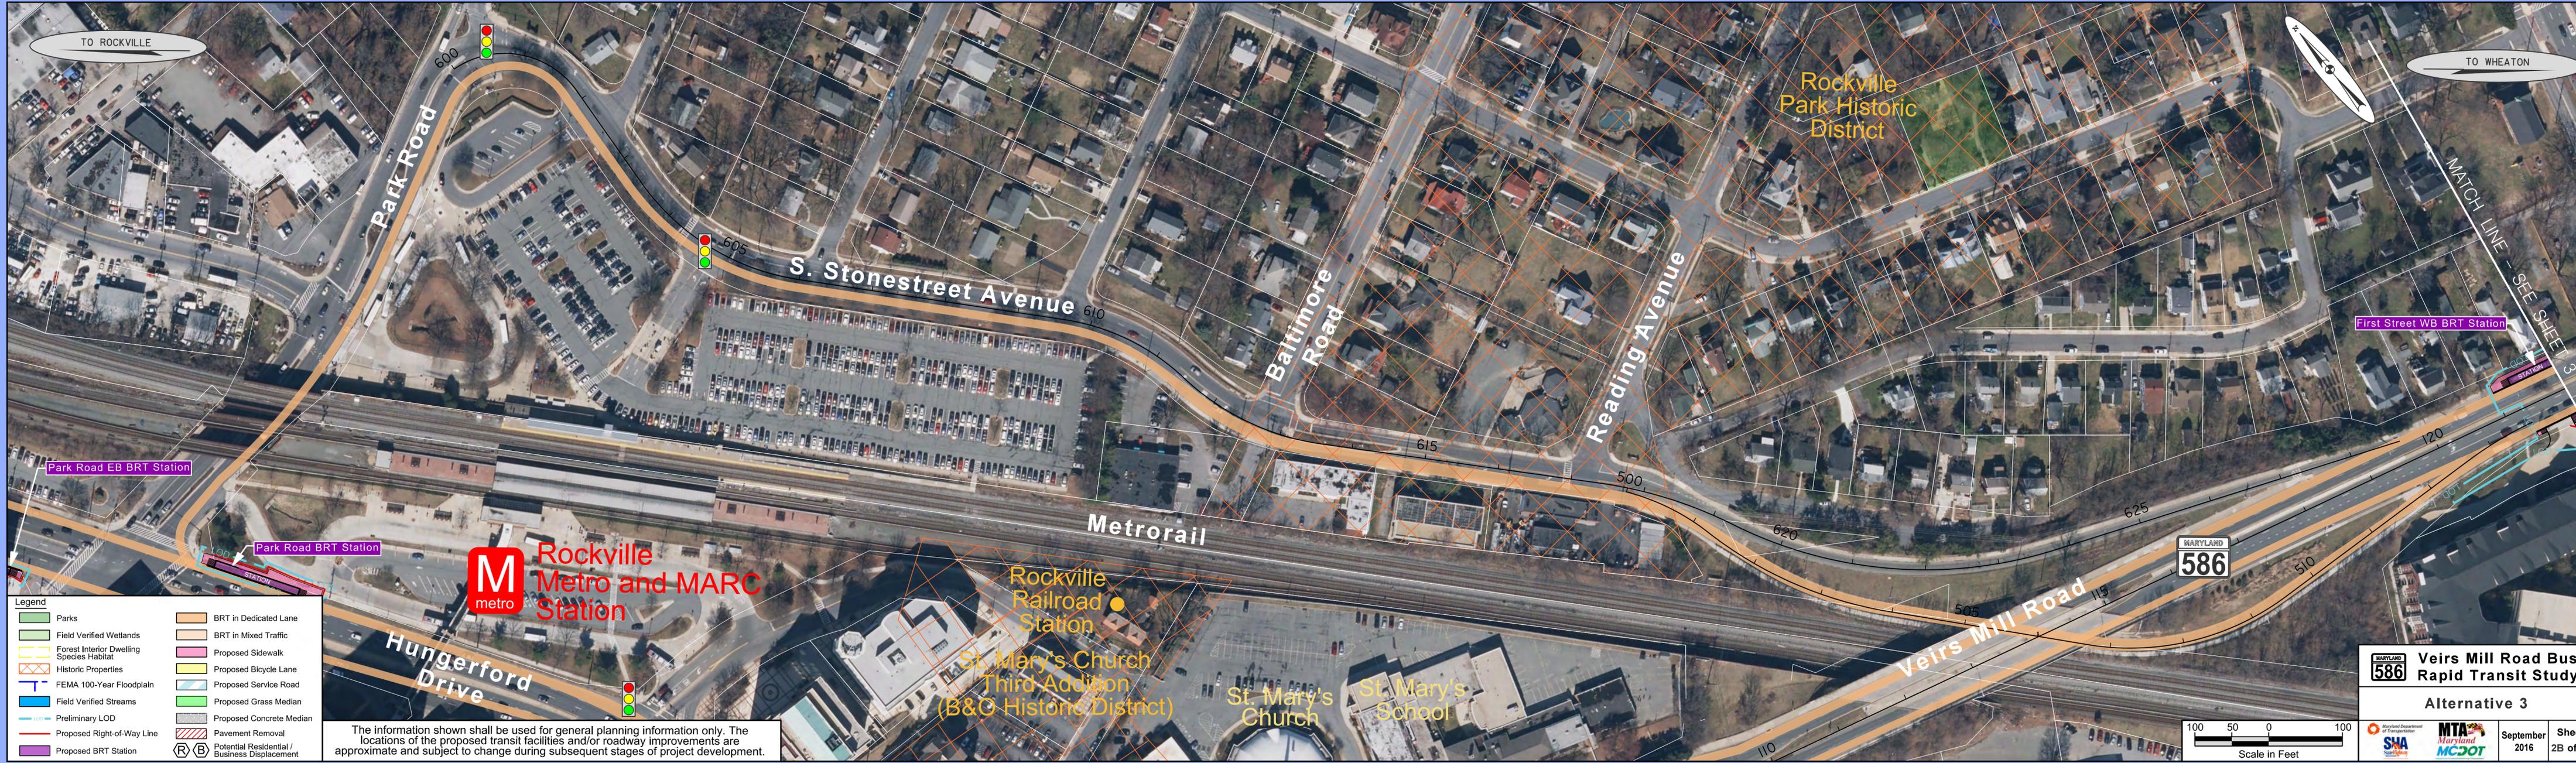


TO ROCKVILLE

TO WHEATON

MATCH LINE - SEE SHEET 3

- Legend**
- Parks
 - Field Verified Wetlands
 - Forest Interior Dwelling Species Habitat
 - Historic Properties
 - FEMA 100-Year Floodplain
 - Field Verified Streams
 - Preliminary LOD
 - Proposed Right-of-Way Line
 - Proposed BRT Station
 - BRT in Dedicated Lane
 - BRT in Mixed Traffic
 - Proposed Sidewalk
 - Proposed Bicycle Lane
 - Proposed Service Road
 - Proposed Grass Median
 - Proposed Concrete Median
 - Pavement Removal
 - Potential Residential / Business Displacement

The information shown shall be used for general planning information only. The locations of the proposed transit facilities and/or roadway improvements are approximate and subject to change during subsequent stages of project development.

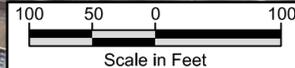

Veirs Mill Road Bus Rapid Transit Study

Alternative 3

Rockville Metro and MARC Station

Rockville Railroad Station
St. Mary's Church Third Addition (B&O Historic District)
St. Mary's Church
St. Mary's School

Rockville Park Historic District

MARYLAND 586

Park Road

S. Stonestreet Avenue

Baltimore Road

Reading Avenue

Veirs Mill Road

Hungerford Drive


Metrorail

First Street WB BRT Station

Park Road EB BRT Station

Park Road BRT Station

STATION

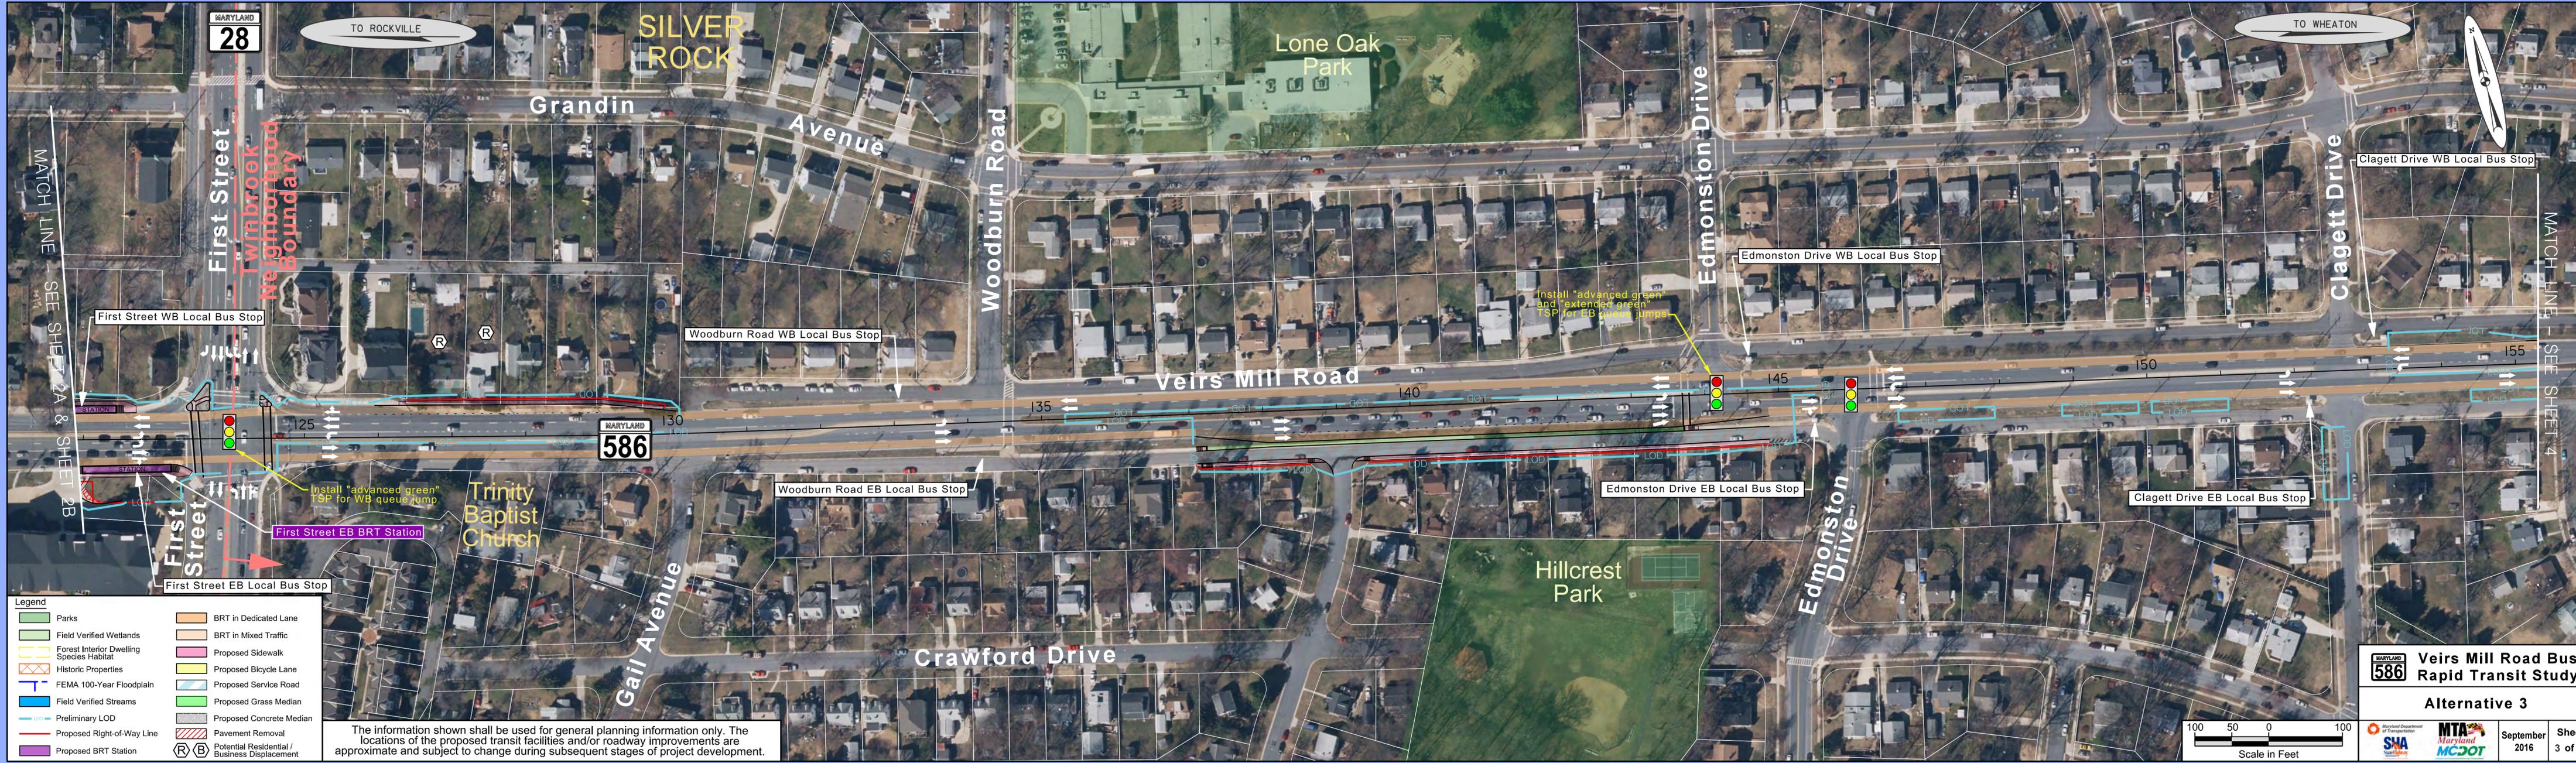

Legend

Parks	BRT in Dedicated Lane
Field Verified Wetlands	BRT in Mixed Traffic
Forest Interior Dwelling Species Habitat	Proposed Sidewalk
Historic Properties	Proposed Bicycle Lane
FEMA 100-Year Floodplain	Proposed Service Road
Field Verified Streams	Proposed Grass Median
Preliminary LOD	Proposed Concrete Median
Proposed Right-of-Way Line	Pavement Removal
Proposed BRT Station	Potential Residential / Business Displacement

The information shown shall be used for general planning information only. The locations of the proposed transit facilities and/or roadway improvements are approximate and subject to change during subsequent stages of project development.



MARYLAND 586 Veirs Mill Road Bus Rapid Transit Study


Alternative 3



Legend

Parks	BRT in Dedicated Lane
Field Verified Wetlands	BRT in Mixed Traffic
Forest Interior Dwelling Species Habitat	Proposed Sidewalk
Historic Properties	Proposed Bicycle Lane
FEMA 100-Year Floodplain	Proposed Service Road
Field Verified Streams	Proposed Grass Median
Preliminary LOD	Proposed Concrete Median
Proposed Right-of-Way Line	Pavement Removal
Proposed BRT Station	Potential Residential / Business Displacement


The information shown shall be used for general planning information only. The locations of the proposed transit facilities and/or roadway improvements are approximate and subject to change during subsequent stages of project development.

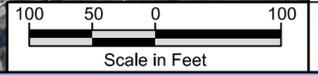

MARYLAND 586 Veirs Mill Road Bus Rapid Transit Study Alternative 3

Maryland Department of Transportation

September 2016 Sheet 4 of 11

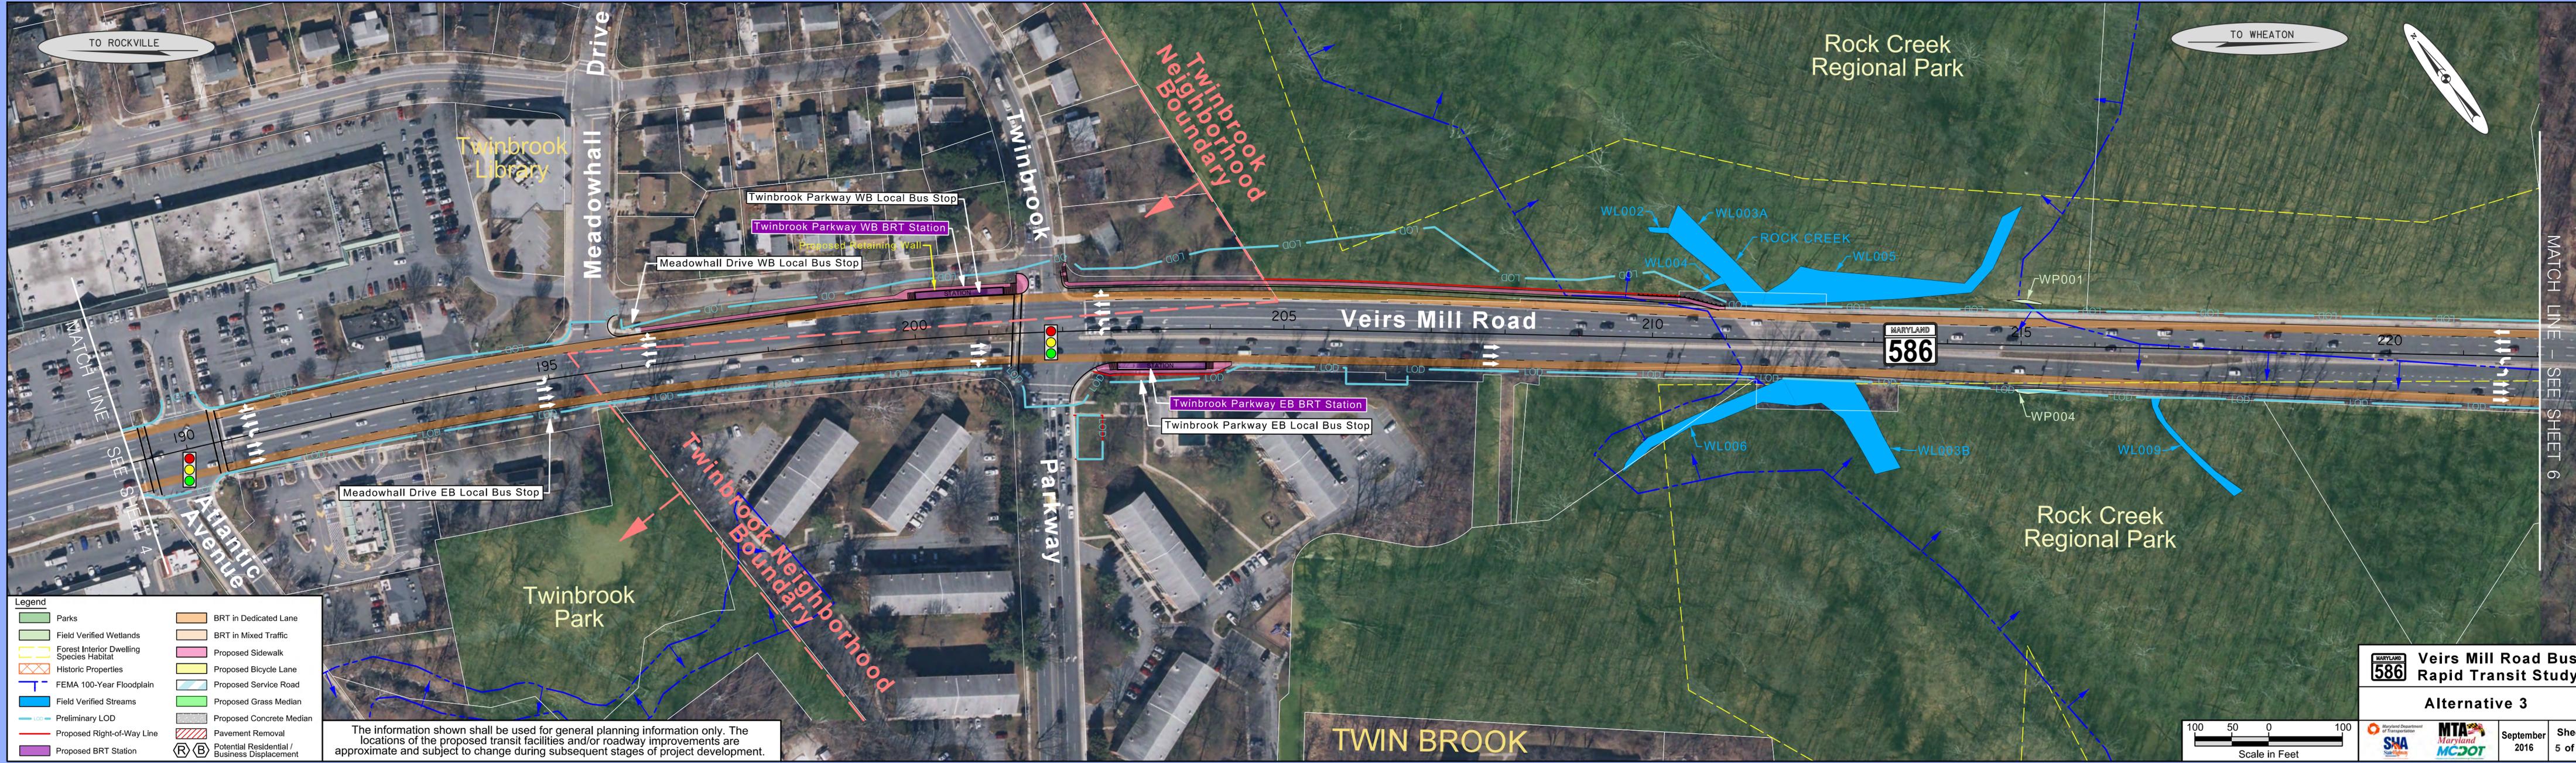

TO ROCKVILLE

TO WHEATON



Legend

Parks	BRT in Dedicated Lane
Field Verified Wetlands	BRT in Mixed Traffic
Forest Interior Dwelling Species Habitat	Proposed Sidewalk
Historic Properties	Proposed Bicycle Lane
FEMA 100-Year Floodplain	Proposed Service Road
Field Verified Streams	Proposed Grass Median
Preliminary LOD	Proposed Concrete Median
Proposed Right-of-Way Line	Pavement Removal
Proposed BRT Station	Potential Residential / Business Displacement

The information shown shall be used for general planning information only. The locations of the proposed transit facilities and/or roadway improvements are approximate and subject to change during subsequent stages of project development.



MARYLAND 586 Veirs Mill Road Bus Rapid Transit Study

Alternative 3

Maryland Department of Transportation **SHA** **MTA Maryland** **MDOT**

September 2016 **Sheet 5 of 11**

MATCH LINE - SEE SHEET 6

TWIN BROOK




MATCH LINE - SEE SHEET 5

MATCH LINE - SEE SHEET 7

Legend	
	Parks
	Field Verified Wetlands
	Forest Interior Dwelling Species Habitat
	Historic Properties
	FEMA 100-Year Floodplain
	Field Verified Streams
	Preliminary LOD
	Proposed Right-of-Way Line
	Proposed BRT Station
	BRT in Dedicated Lane
	BRT in Mixed Traffic
	Proposed Sidewalk
	Proposed Bicycle Lane
	Proposed Service Road
	Proposed Grass Median
	Proposed Concrete Median
	Pavement Removal
	Potential Residential / Business Displacement


The information shown shall be used for general planning information only. The locations of the proposed transit facilities and/or roadway improvements are approximate and subject to change during subsequent stages of project development.

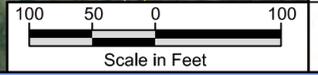

MARYLAND 586 Veirs Mill Road Bus Rapid Transit Study
Alternative 3

Maryland Department of Transportation

September 2016 **Sheet 6 of 11**

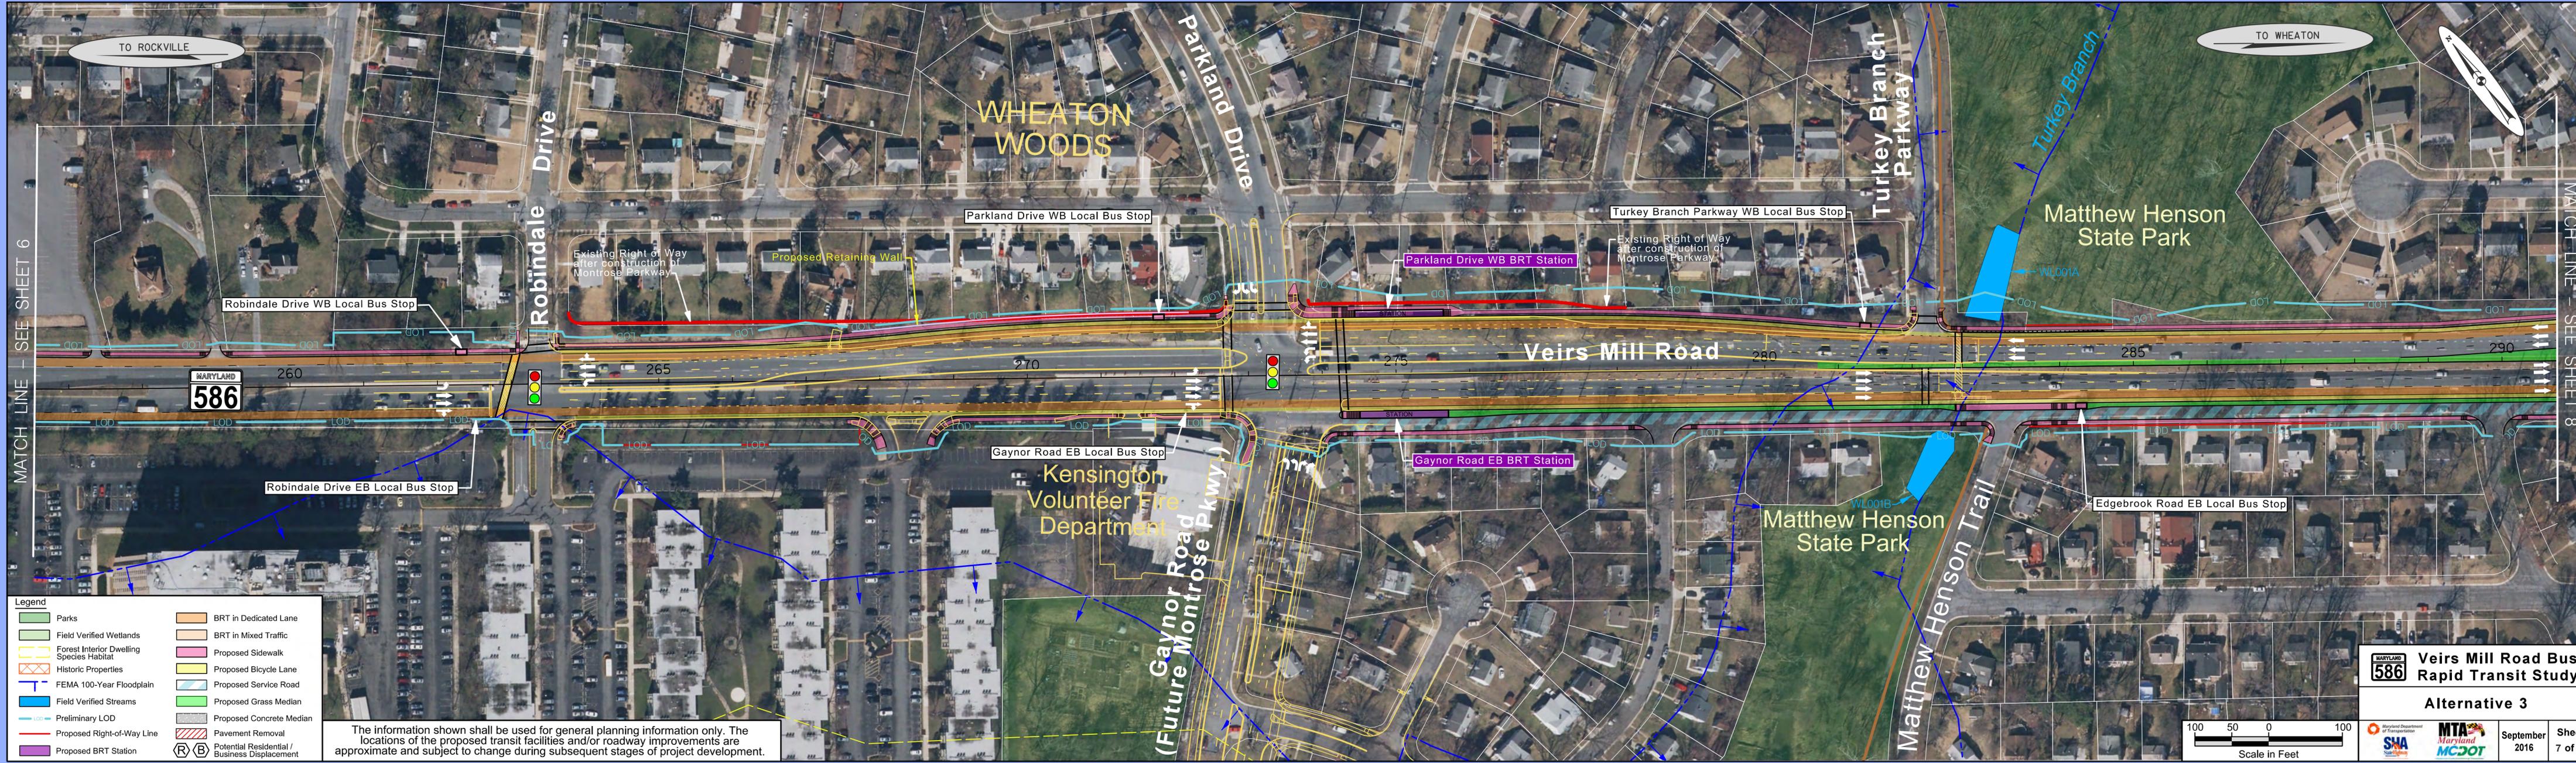


MATCH LINE - SEE SHEET 6

MATCH LINE - SEE SHEET 8

Legend

Parks	BRT in Dedicated Lane
Field Verified Wetlands	BRT in Mixed Traffic
Forest Interior Dwelling Species Habitat	Proposed Sidewalk
Historic Properties	Proposed Bicycle Lane
FEMA 100-Year Floodplain	Proposed Service Road
Field Verified Streams	Proposed Grass Median
Preliminary LOD	Proposed Concrete Median
Proposed Right-of-Way Line	Pavement Removal
Proposed BRT Station	Potential Residential / Business Displacement

The information shown shall be used for general planning information only. The locations of the proposed transit facilities and/or roadway improvements are approximate and subject to change during subsequent stages of project development.

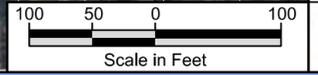


MARYLAND 586 Veirs Mill Road Bus Rapid Transit Study

Alternative 3

Maryland Department of Transportation **SHA** MTA Maryland **MCJOT**

September 2016 **Sheet 7 of 11**

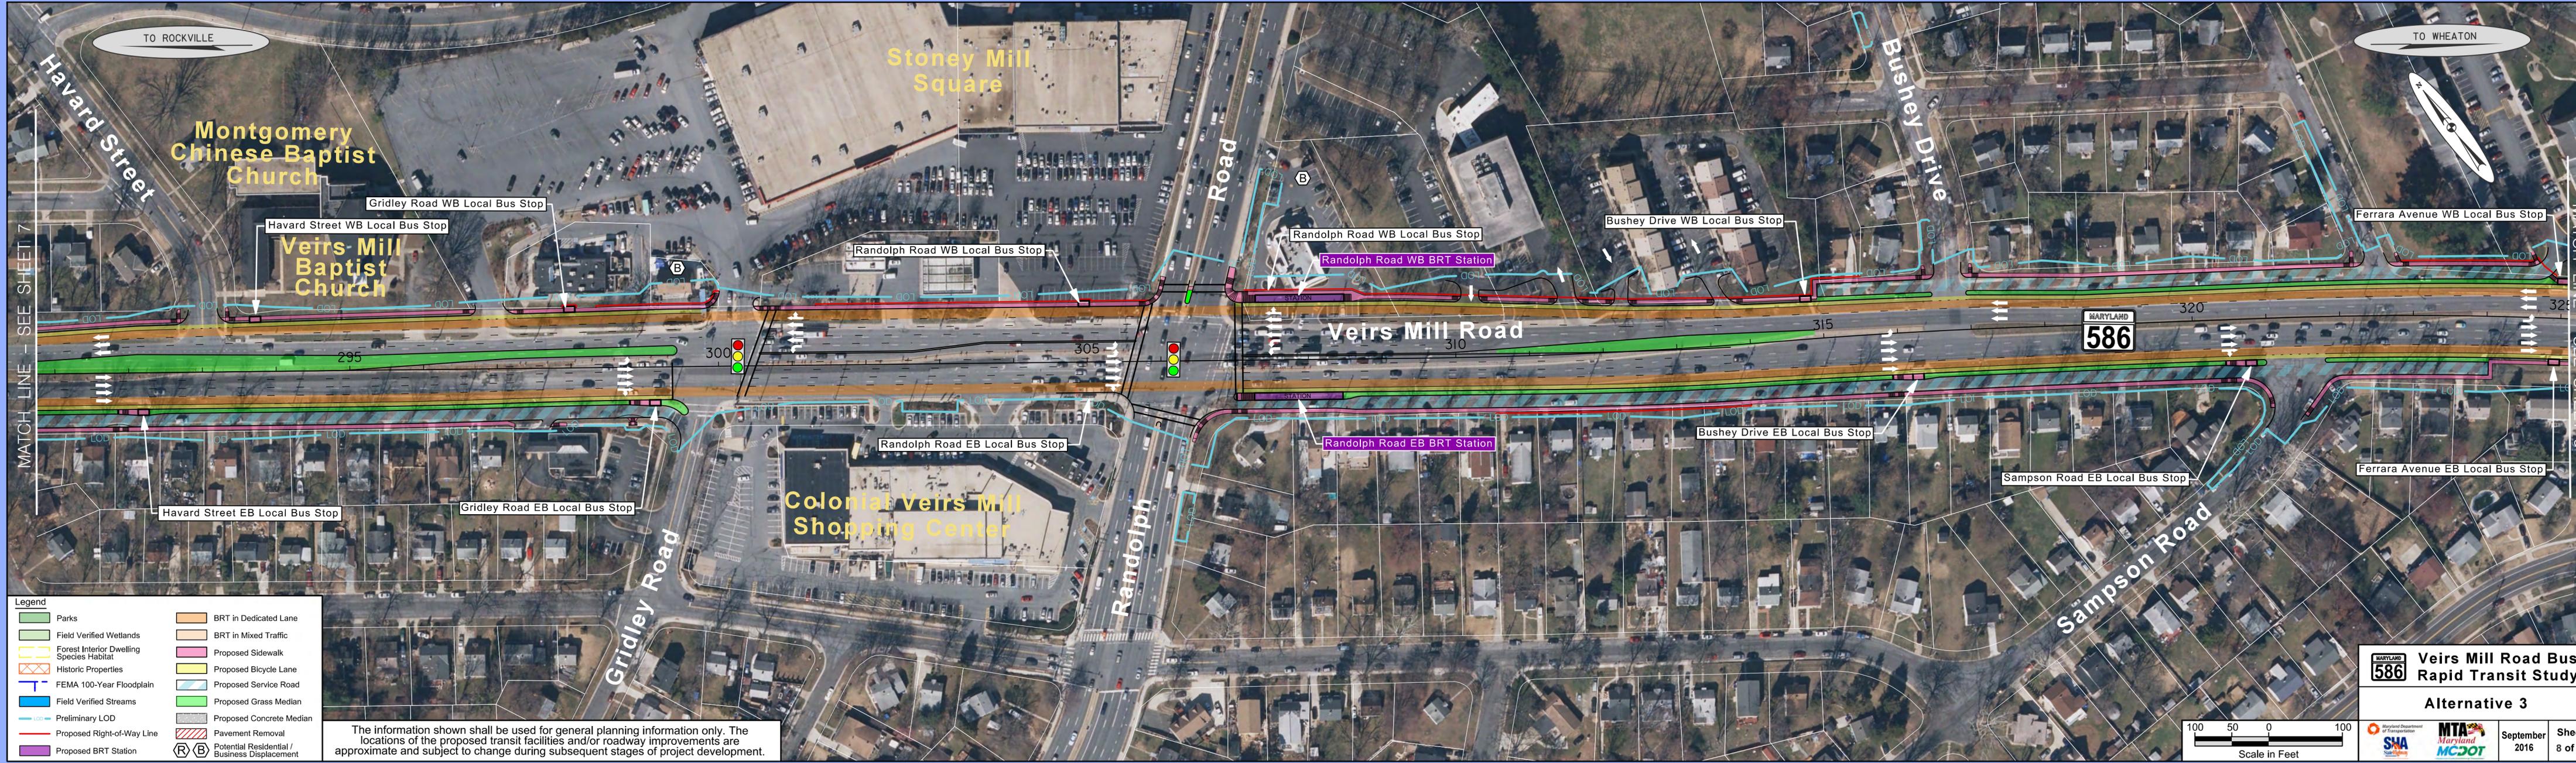

- Legend**
- Parks
 - Field Verified Wetlands
 - Forest Interior Dwelling Species Habitat
 - Historic Properties
 - FEMA 100-Year Floodplain
 - Field Verified Streams
 - Preliminary LOD
 - Proposed Right-of-Way Line
 - Proposed BRT Station
 - BRT in Dedicated Lane
 - BRT in Mixed Traffic
 - Proposed Sidewalk
 - Proposed Bicycle Lane
 - Proposed Service Road
 - Proposed Grass Median
 - Proposed Concrete Median
 - Pavement Removal
 - Potential Residential / Business Displacement


The information shown shall be used for general planning information only. The locations of the proposed transit facilities and/or roadway improvements are approximate and subject to change during subsequent stages of project development.



MARYLAND 586 Veirs Mill Road Bus Rapid Transit Study Alternative 3

Maryland Department of Transportation
SHA
MTA Maryland
MCJOT

September 2016 Sheet 8 of 11

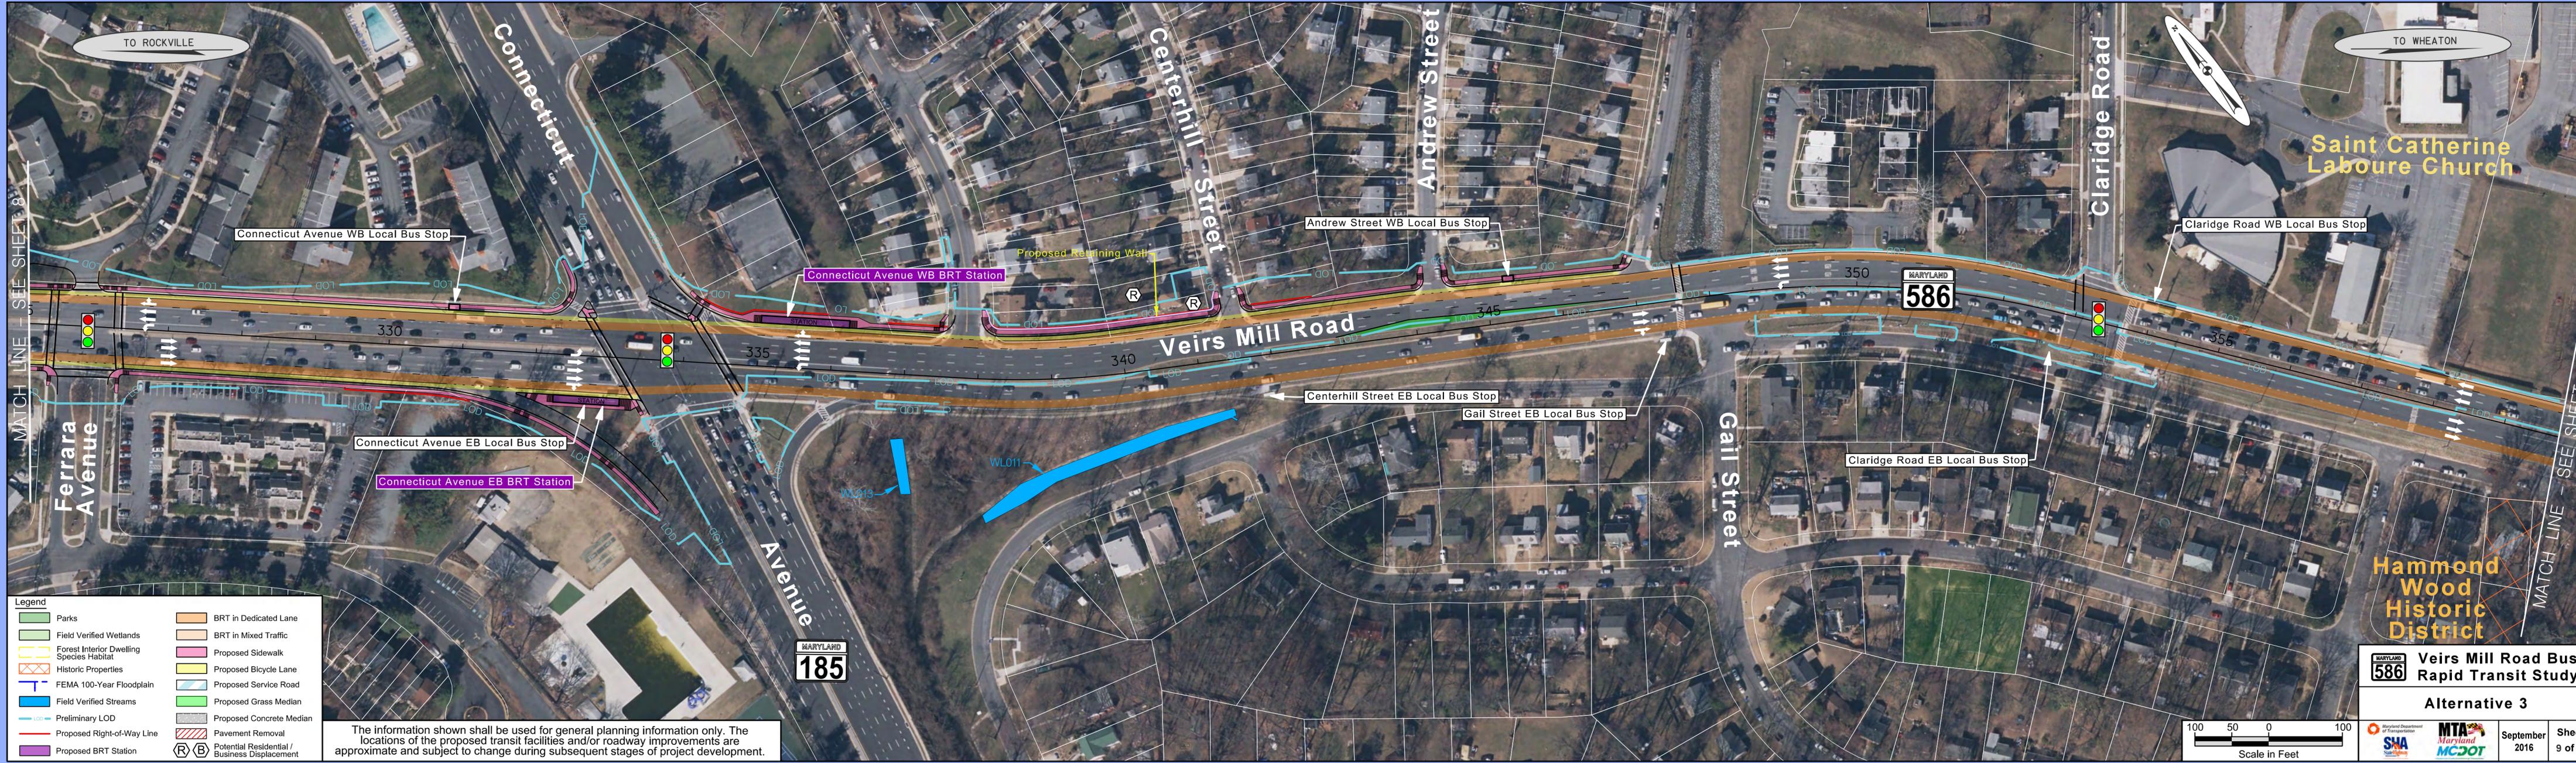

TO ROCKVILLE


TO WHEATON

MATCH LINE - SEE SHEET 8

MATCH LINE - SEE SHEET 10

Legend	
	Parks
	Field Verified Wetlands
	Forest Interior Dwelling Species Habitat
	Historic Properties
	FEMA 100-Year Floodplain
	Field Verified Streams
	Preliminary LOD
	Proposed Right-of-Way Line
	Proposed BRT Station
	BRT in Dedicated Lane
	BRT in Mixed Traffic
	Proposed Sidewalk
	Proposed Bicycle Lane
	Proposed Service Road
	Proposed Grass Median
	Proposed Concrete Median
	Pavement Removal
	Potential Residential / Business Displacement

The information shown shall be used for general planning information only. The locations of the proposed transit facilities and/or roadway improvements are approximate and subject to change during subsequent stages of project development.

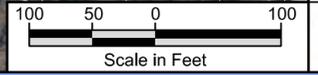

MARYLAND 586 Veirs Mill Road Bus Rapid Transit Study
Alternative 3

Maryland Department of Transportation
 SNA
 MTA Maryland
 MCDOT

September 2016
 Sheet 9 of 11



The information shown shall be used for general planning information only. The locations of the proposed transit facilities and/or roadway improvements are approximate and subject to change during subsequent stages of project development.

Veirs Mill Road Bus Rapid Transit Study
Alternative 3

