


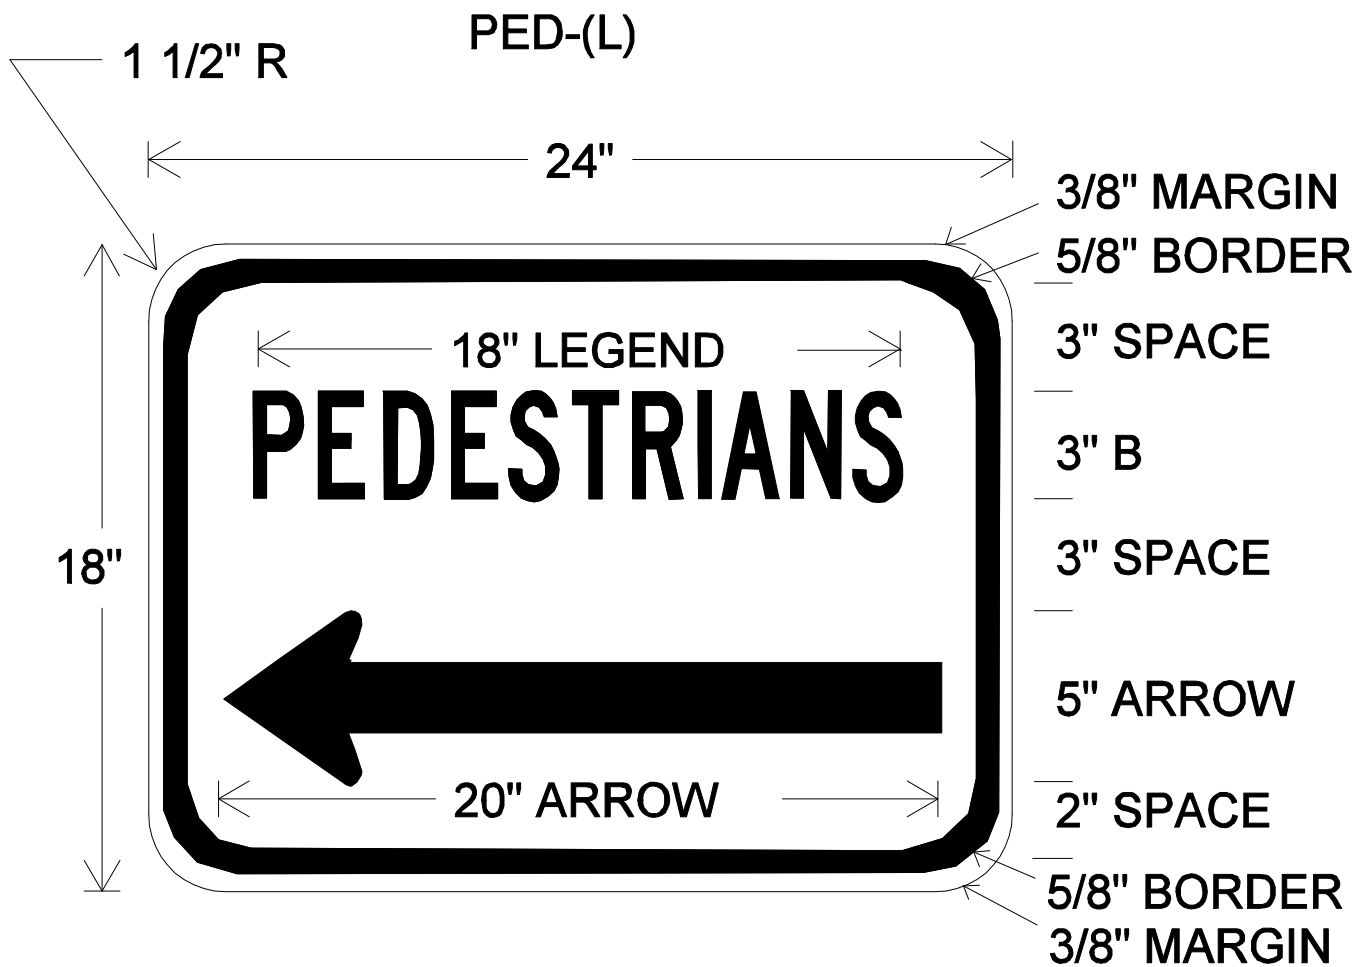

**BLACK LEGEND AND BORDER
ON WHITE BACKGROUND**

			DATE 07-01-12	TRAFFIC OPERATIONS SECTION MONTGOMERY COUNTY, MARYLAND
			DES. BY MCDPWT	
REVISION BY	DATE	APPROVED	DRAWN BY TCLE	SIGN DETAIL FOR PEDESTRIAN SIDEWALK BY-PASS
			SCALE NTS	
				APPROVED _____ CHIEF, TRAFFIC OPERATIONS SECTION
				STANDARD TCP-107.02.01 _____ OF _____ SHEETS