

CONSULTANTS

PROJECT TITLE

**BROOKSTONE
SENIOR LIVING**

ISSUE #	DATE	DESCRIPTION
	09/30/2022	CONDITIONAL USE
	05/11/2023	CONDITIONAL USE RE-SUBMISSION

CERTIFICATION



I hereby certify that these documents were prepared or approved by me, and that I am a duly licensed architect under the laws of the State of Maryland, License No. 9423, Expiration Date: 02/26/2023.


David 9423
David 9423 05/11/2023
License Number Date

DRAWN BY: Author
CHECKED BY: Checker
COMMISSION NUMBER: 2485-01
SHEET TITLE

**BUILDING
SECTIONS**


SHEET NUMBER

A501

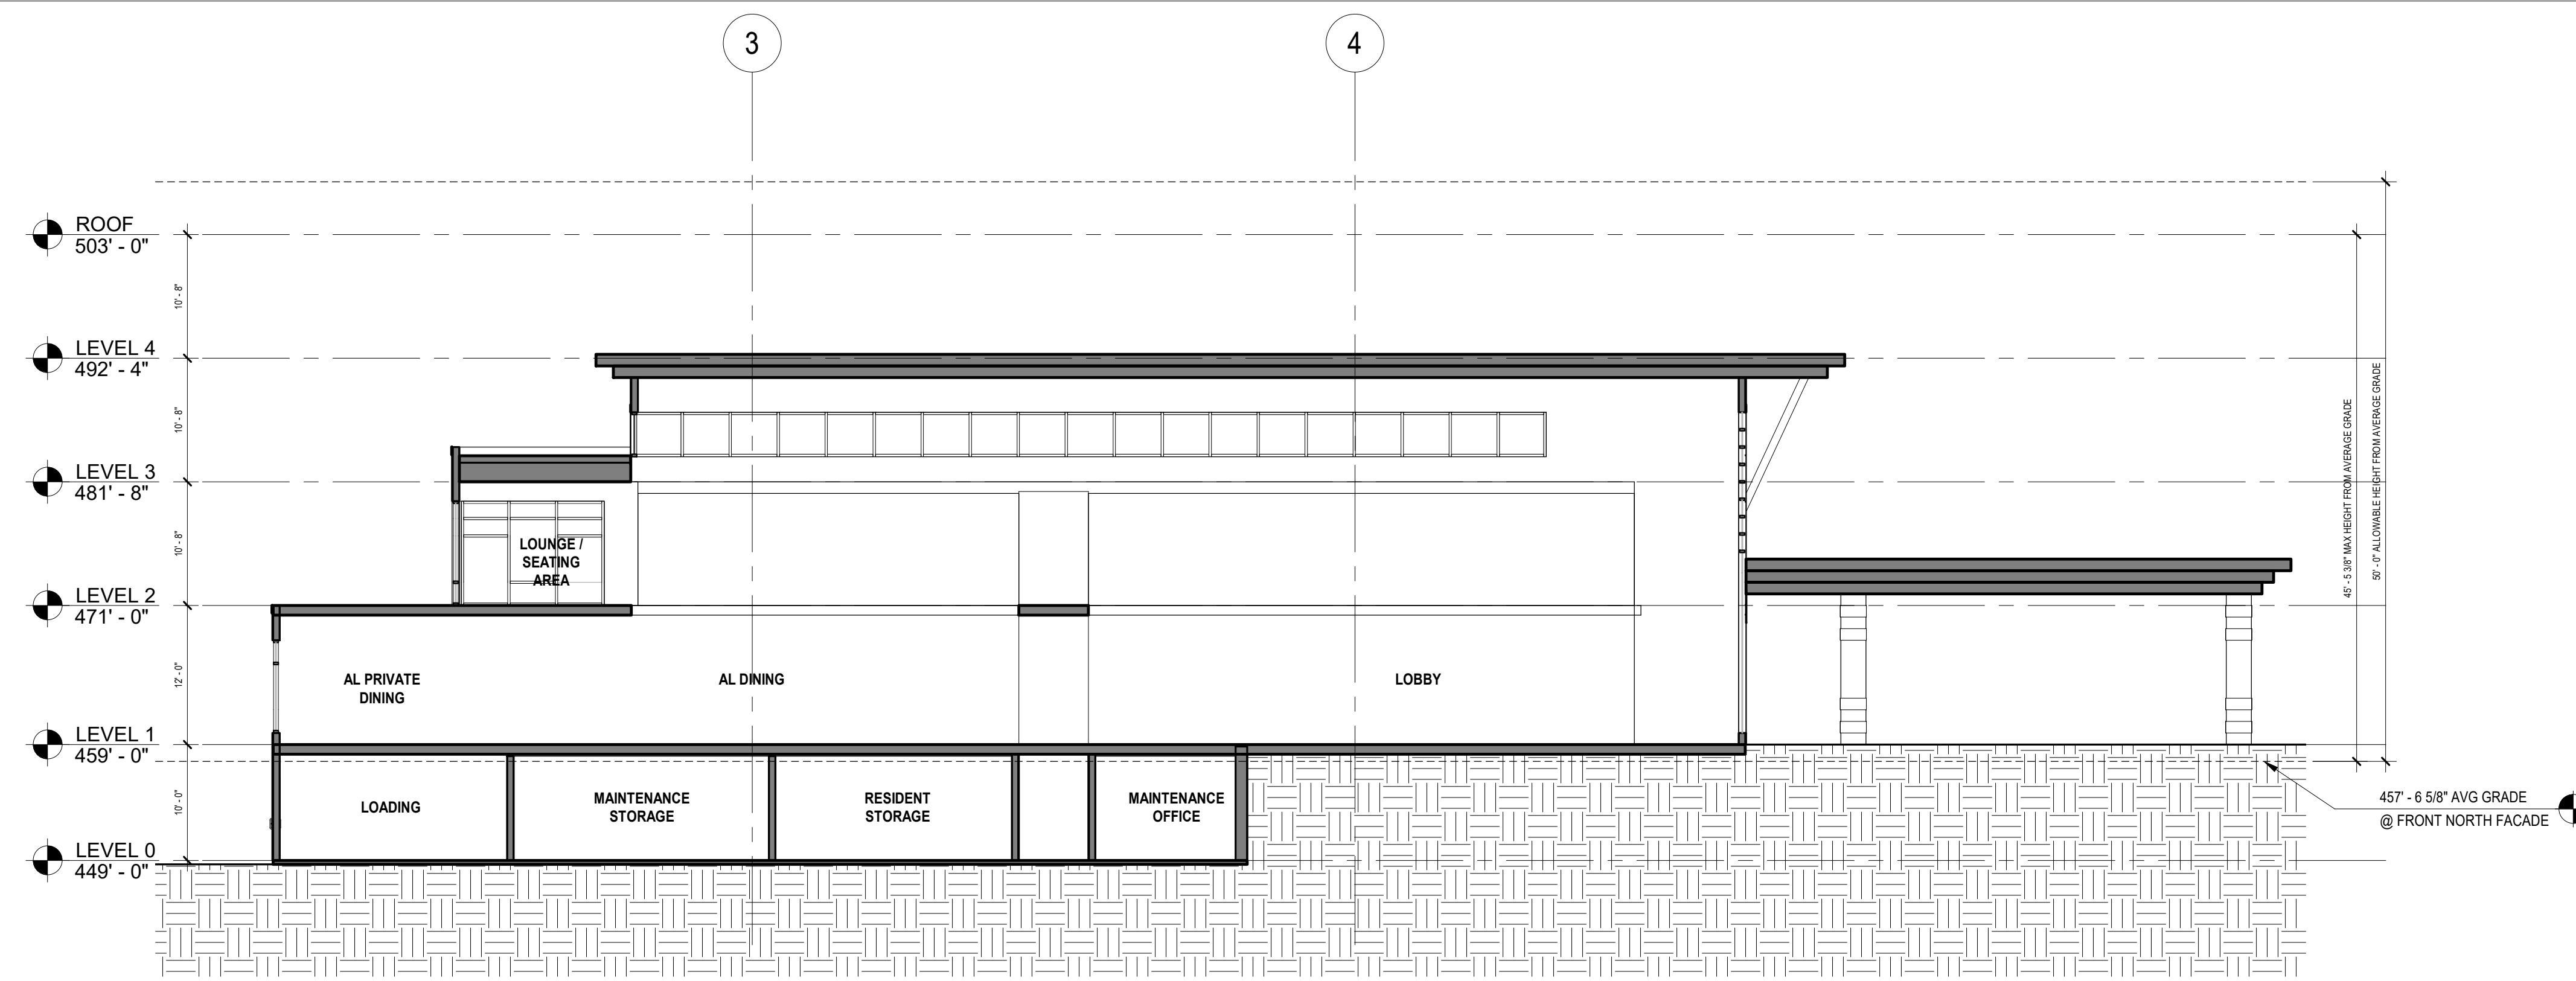


1 SECTION THRU MAIN ENTRY (LOOKING WEST)

A501 1" = 10'-0"

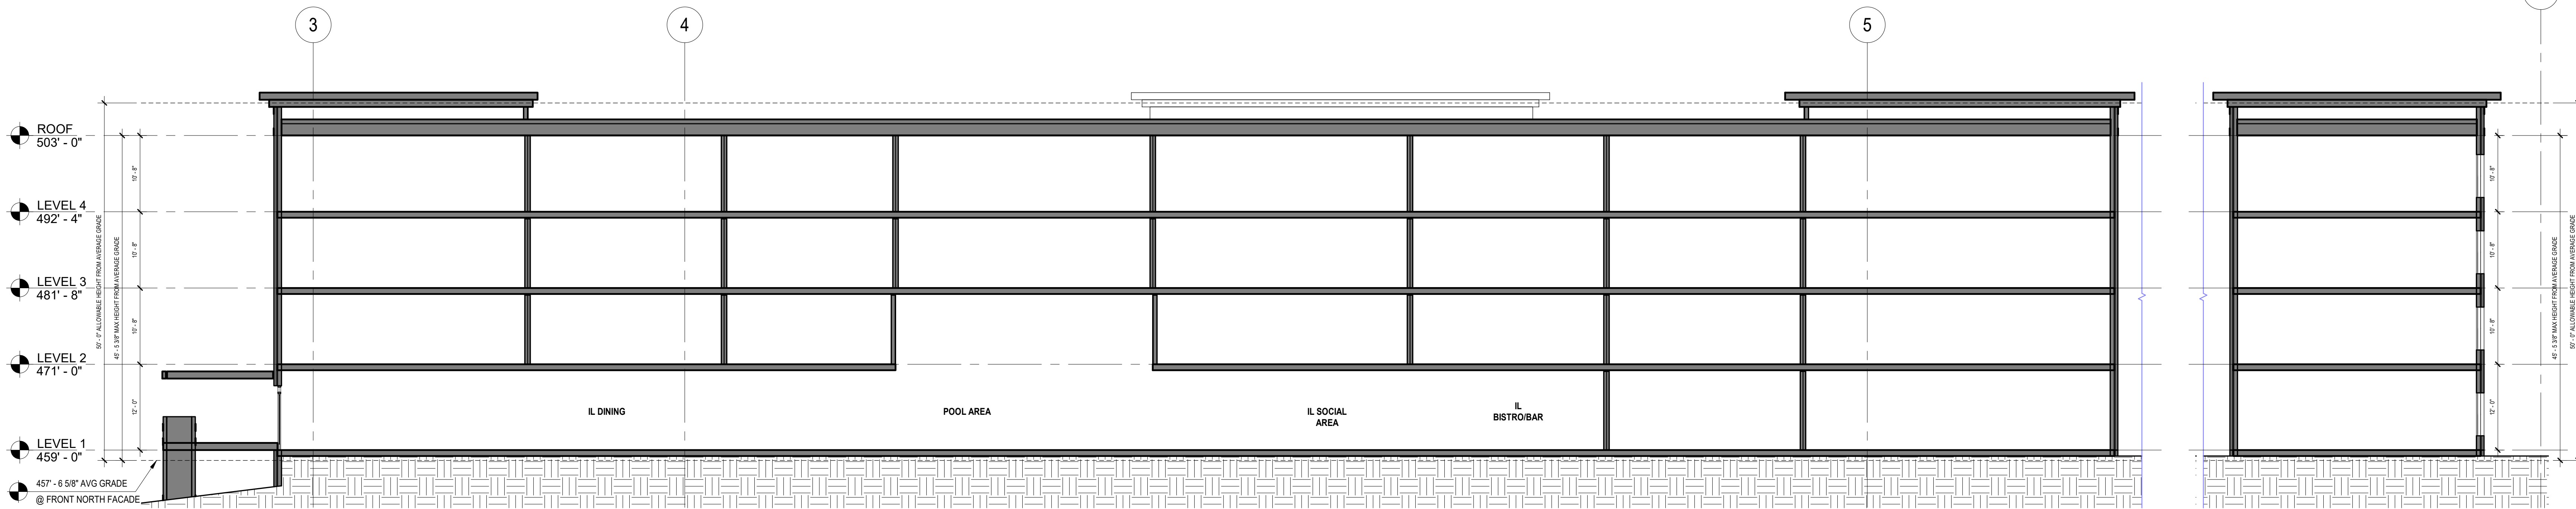

2 SECTION THRU IL WING @ POOL AND DINING (LOOKING WEST)

A501 1" = 10'-0"

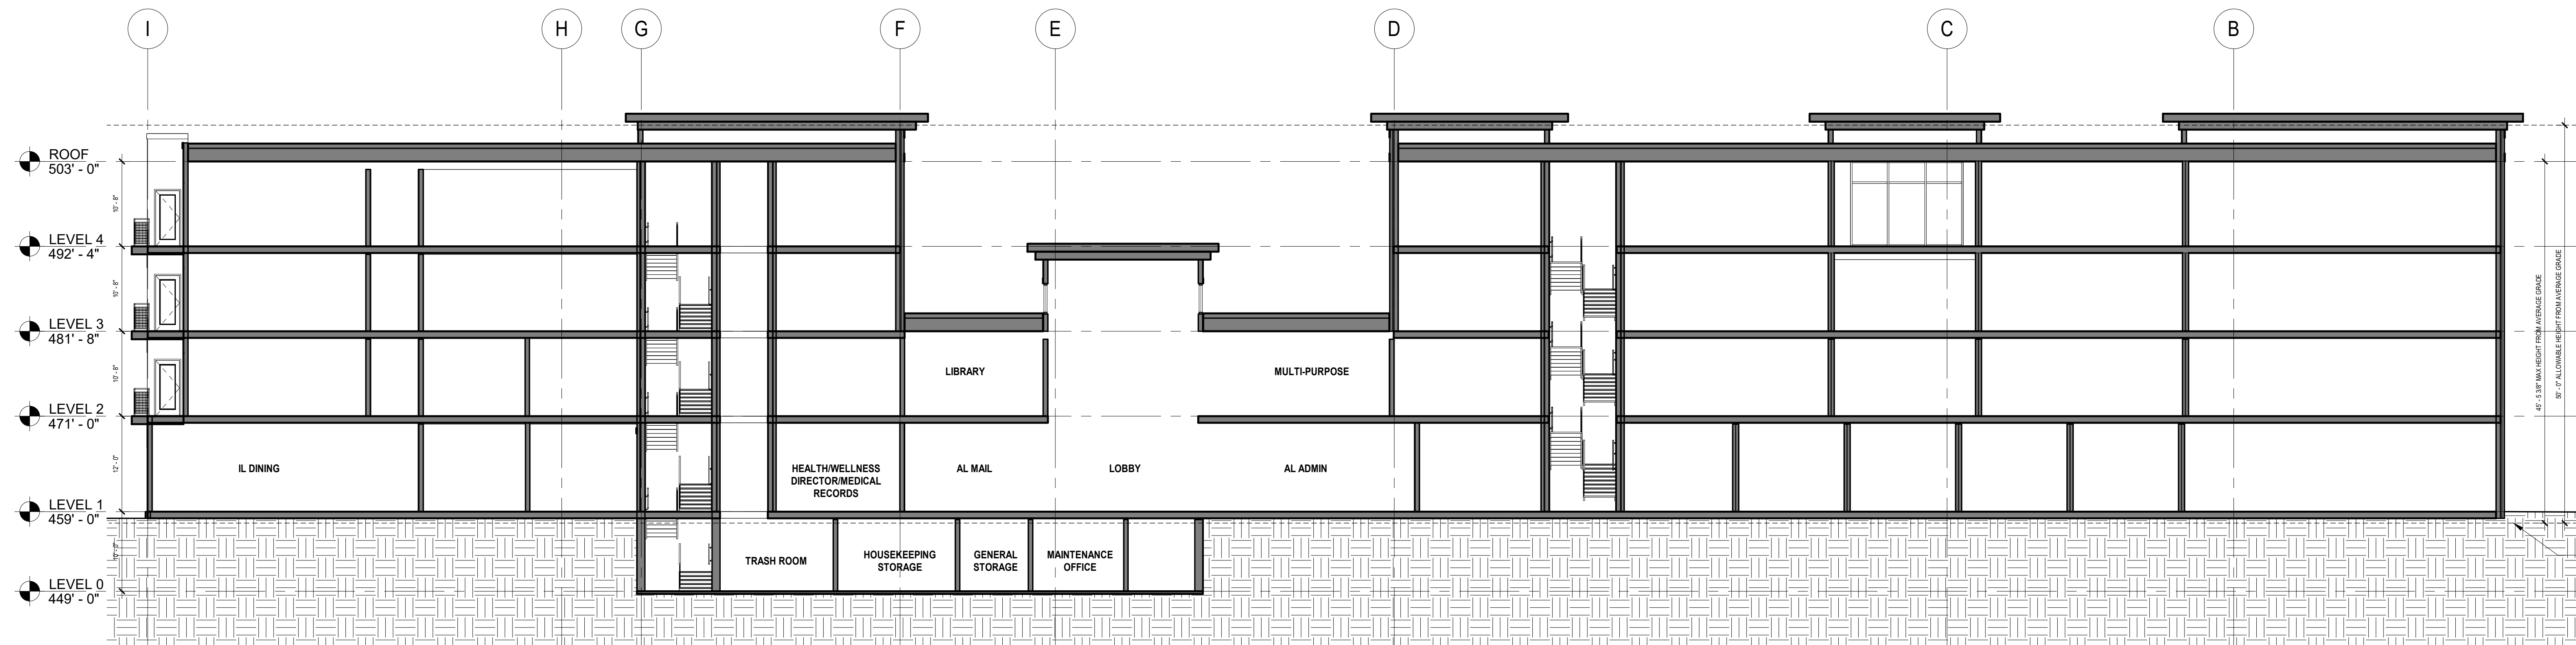

3 SECTION THRU IL, AL, AND MC (LOOKING NORTH)

A501 1" = 10'-0"

Exhibit 25
OZAH Case : CU 23-12