



MONTGOMERY COUNTY TRANSIT PROJECTS


Montgomery County Department of Transportation

MILESTONE TRANSIT CENTER




LEGEND

- RIDE ON BUS STOP
- RIDE ON BUS ROUTE
- PARK AND RIDE LOT
- FOREST CONSERVATION EASEMENT
- DNR WETLAND
- MD INVENTORY OF HISTORIC PLACES
- PARCEL BOUNDARY

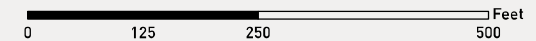




MILESTONE TRANSIT CENTER
 OPTION 3A – LEVEL 1
 462 PARKING SPACES
 8 BUS BAYS


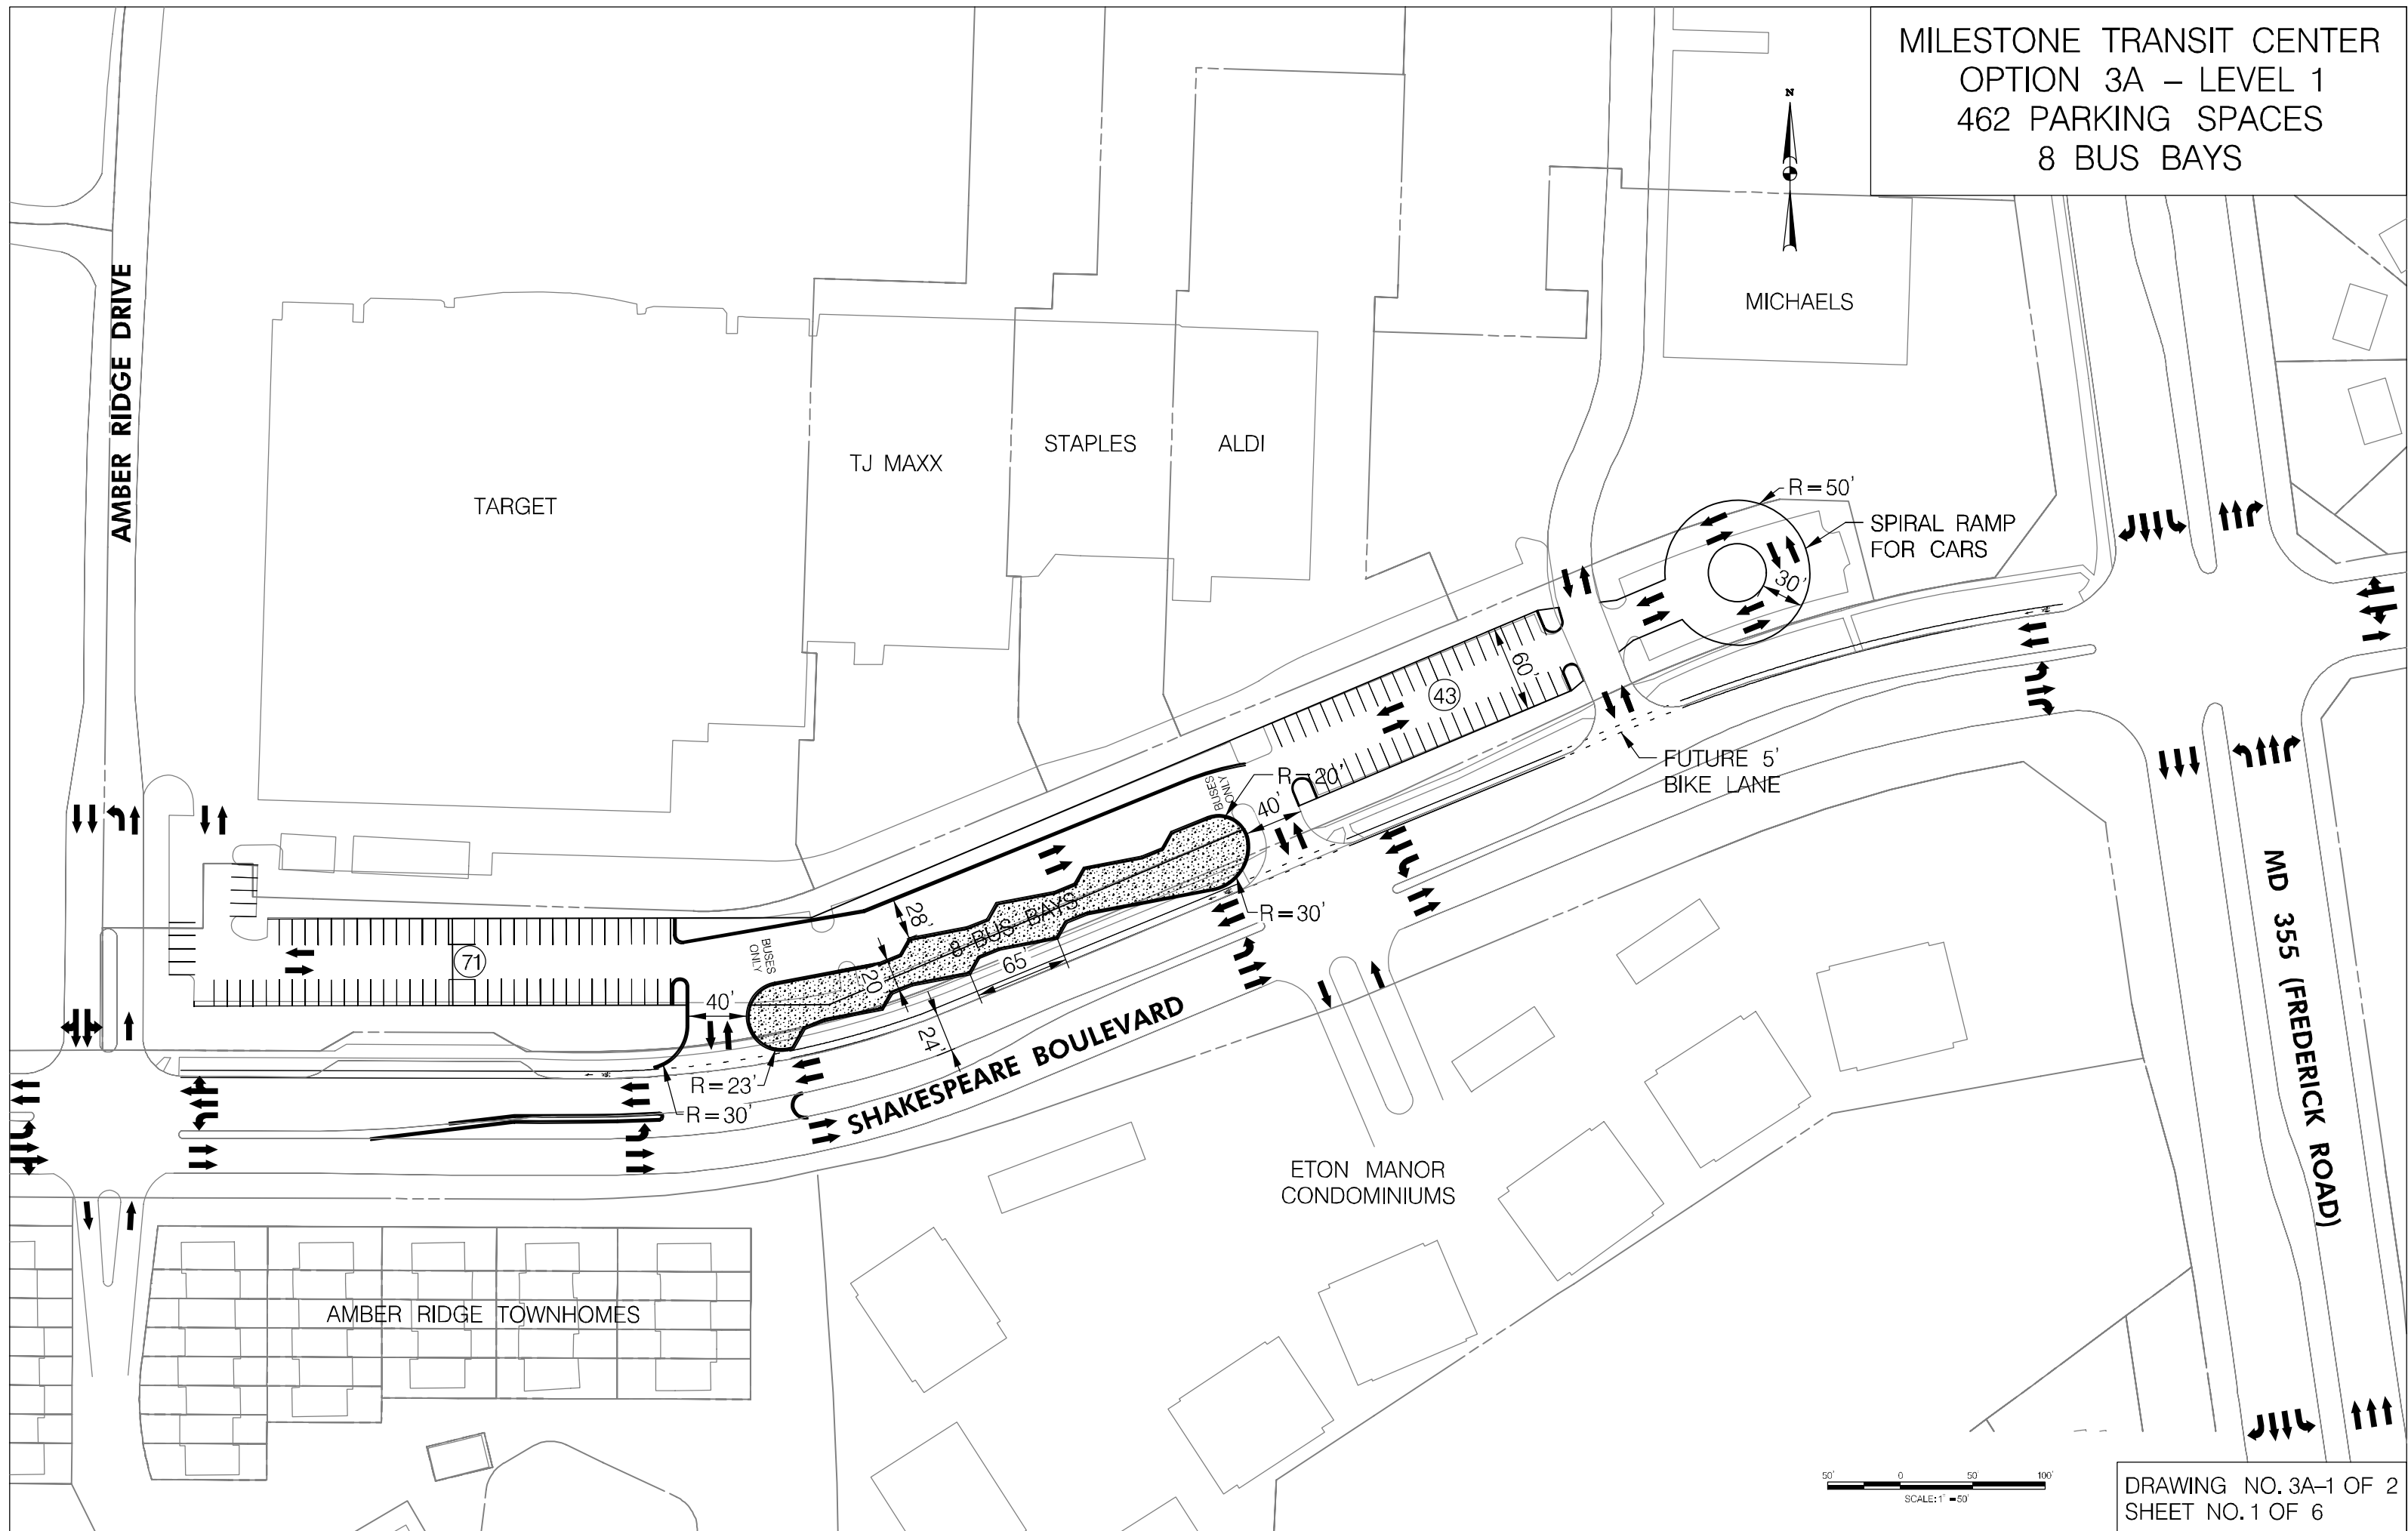


DRAWING NO. 3A-1 OF 2
 SHEET NO. 1 OF 6

MILESTONE TRANSIT CENTER
 OPTION 5A – LEVEL 1
 464 PARKING SPACES
 8 BUS BAYS

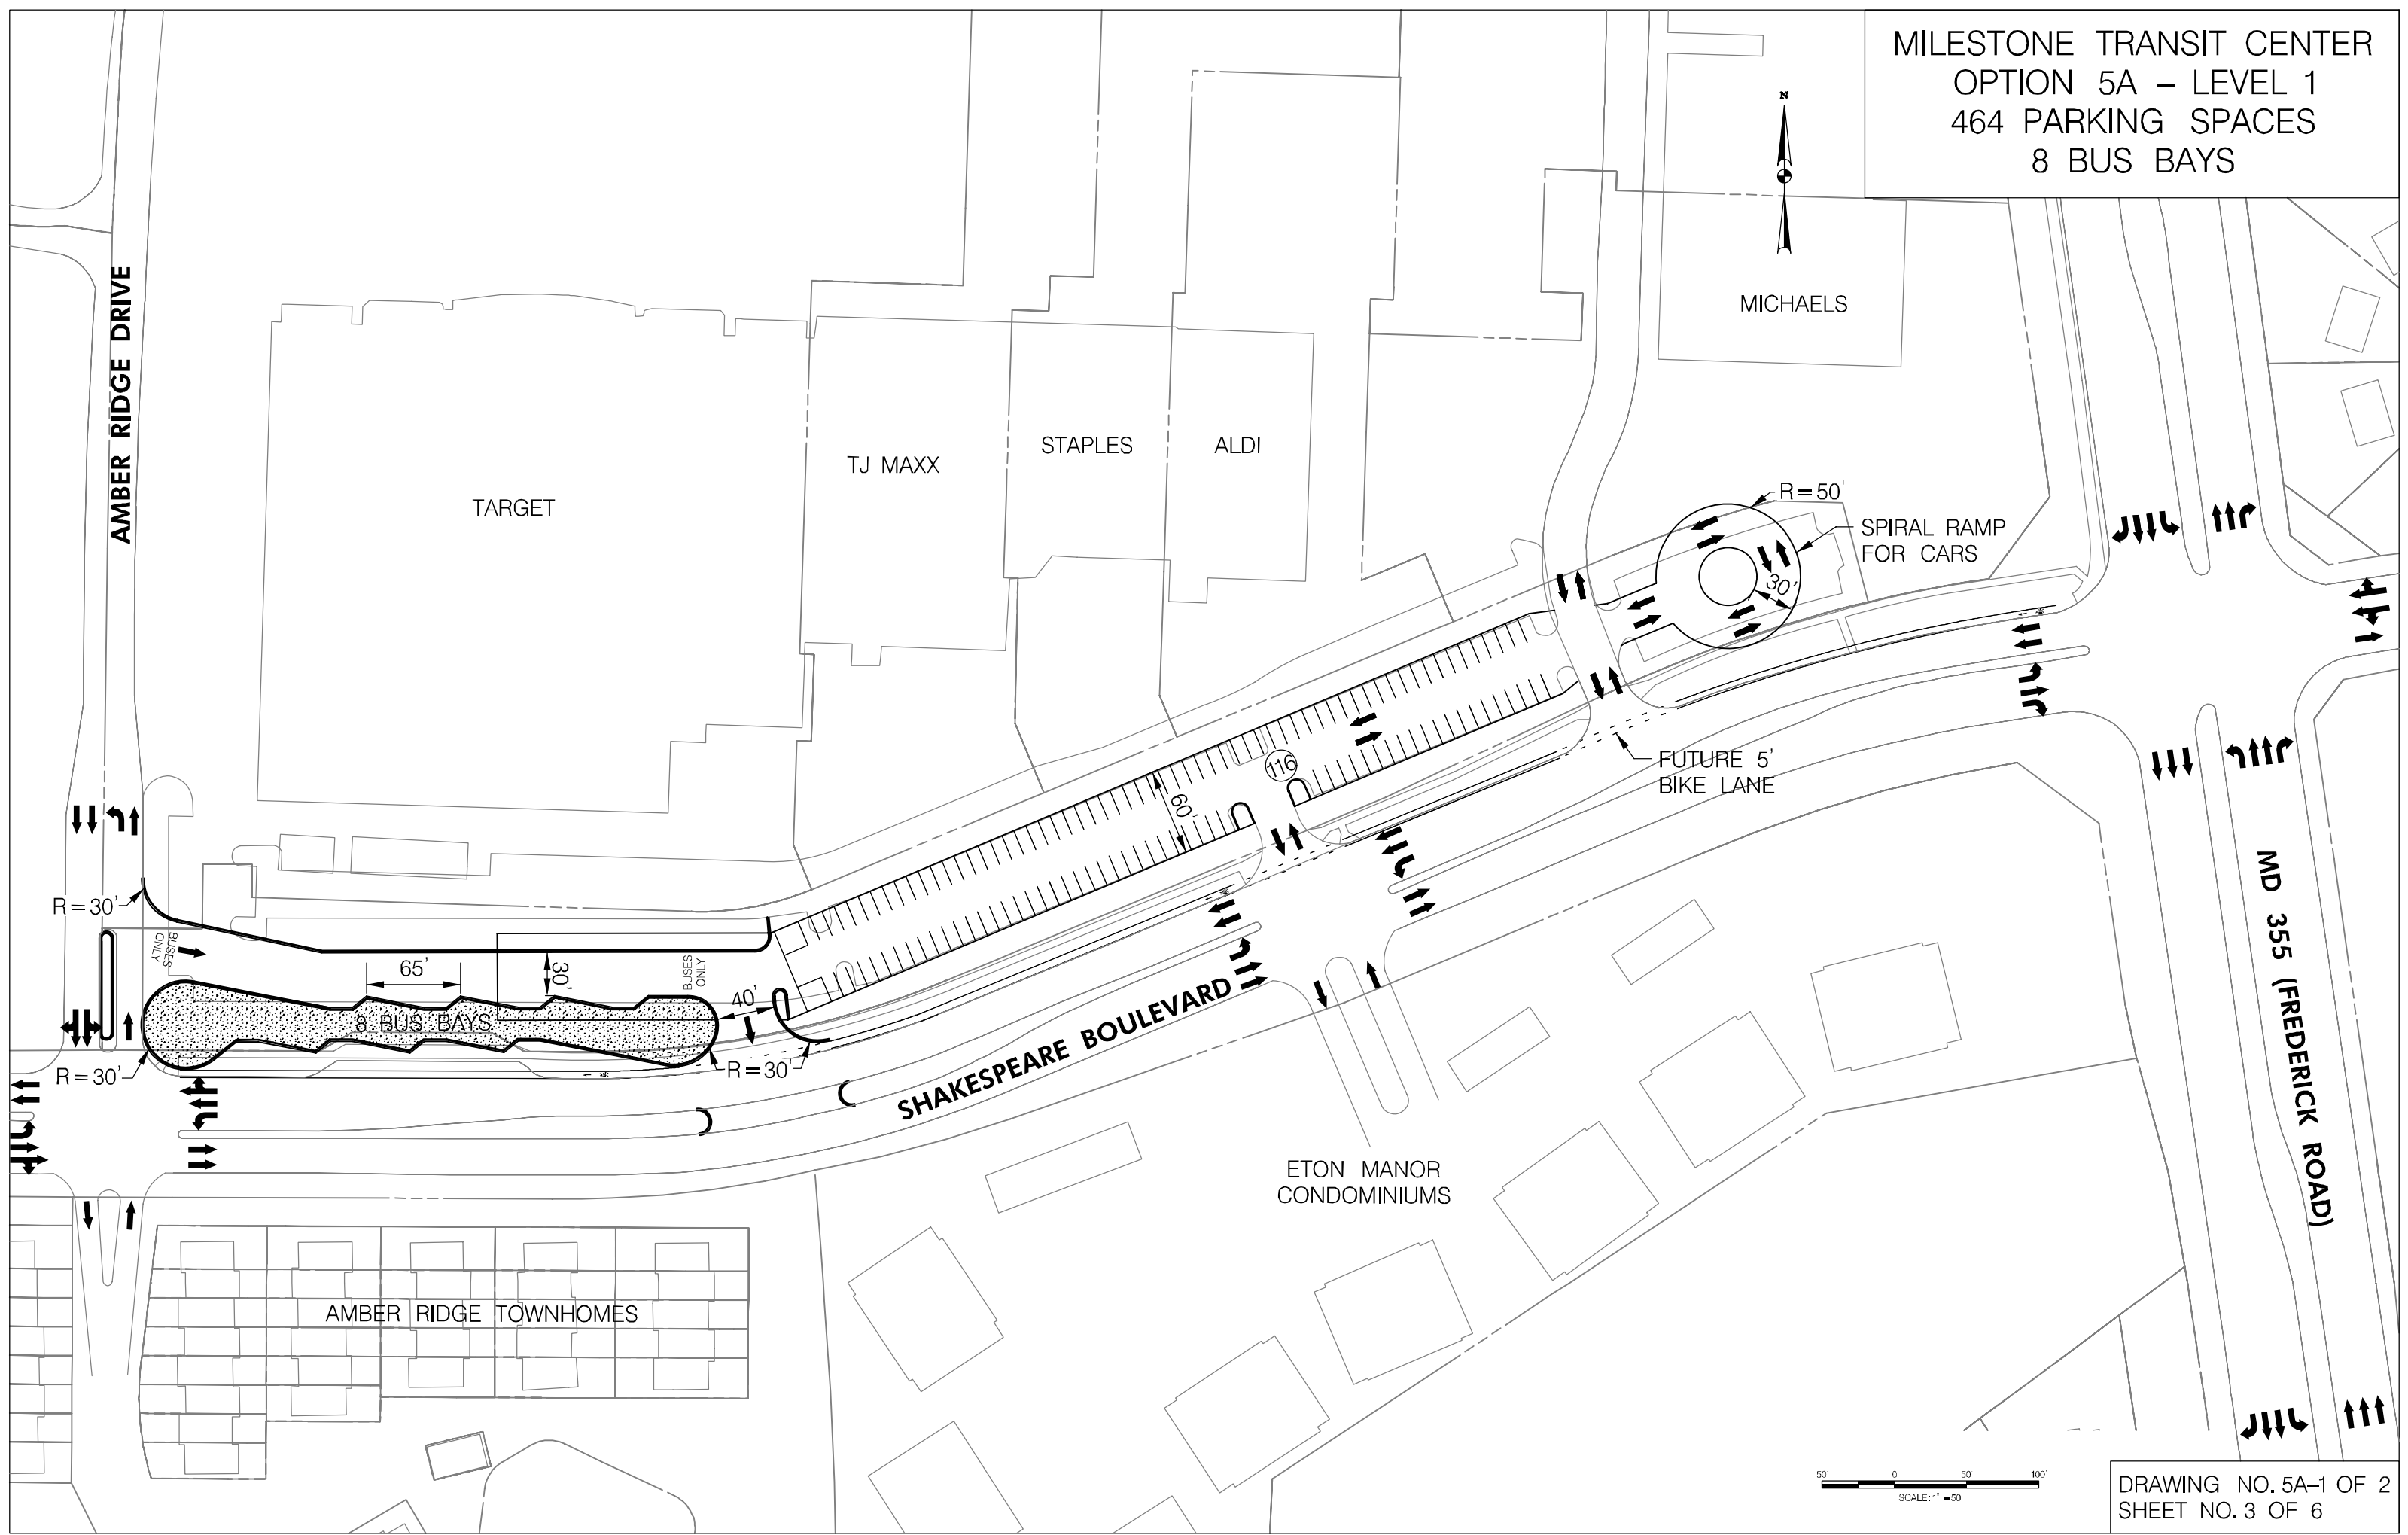

MILESTONE TRANSIT CENTER
 OPTION 5B – LEVEL 1
 461 PARKING SPACES
 8 BUS BAYS

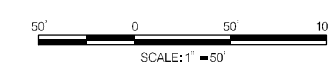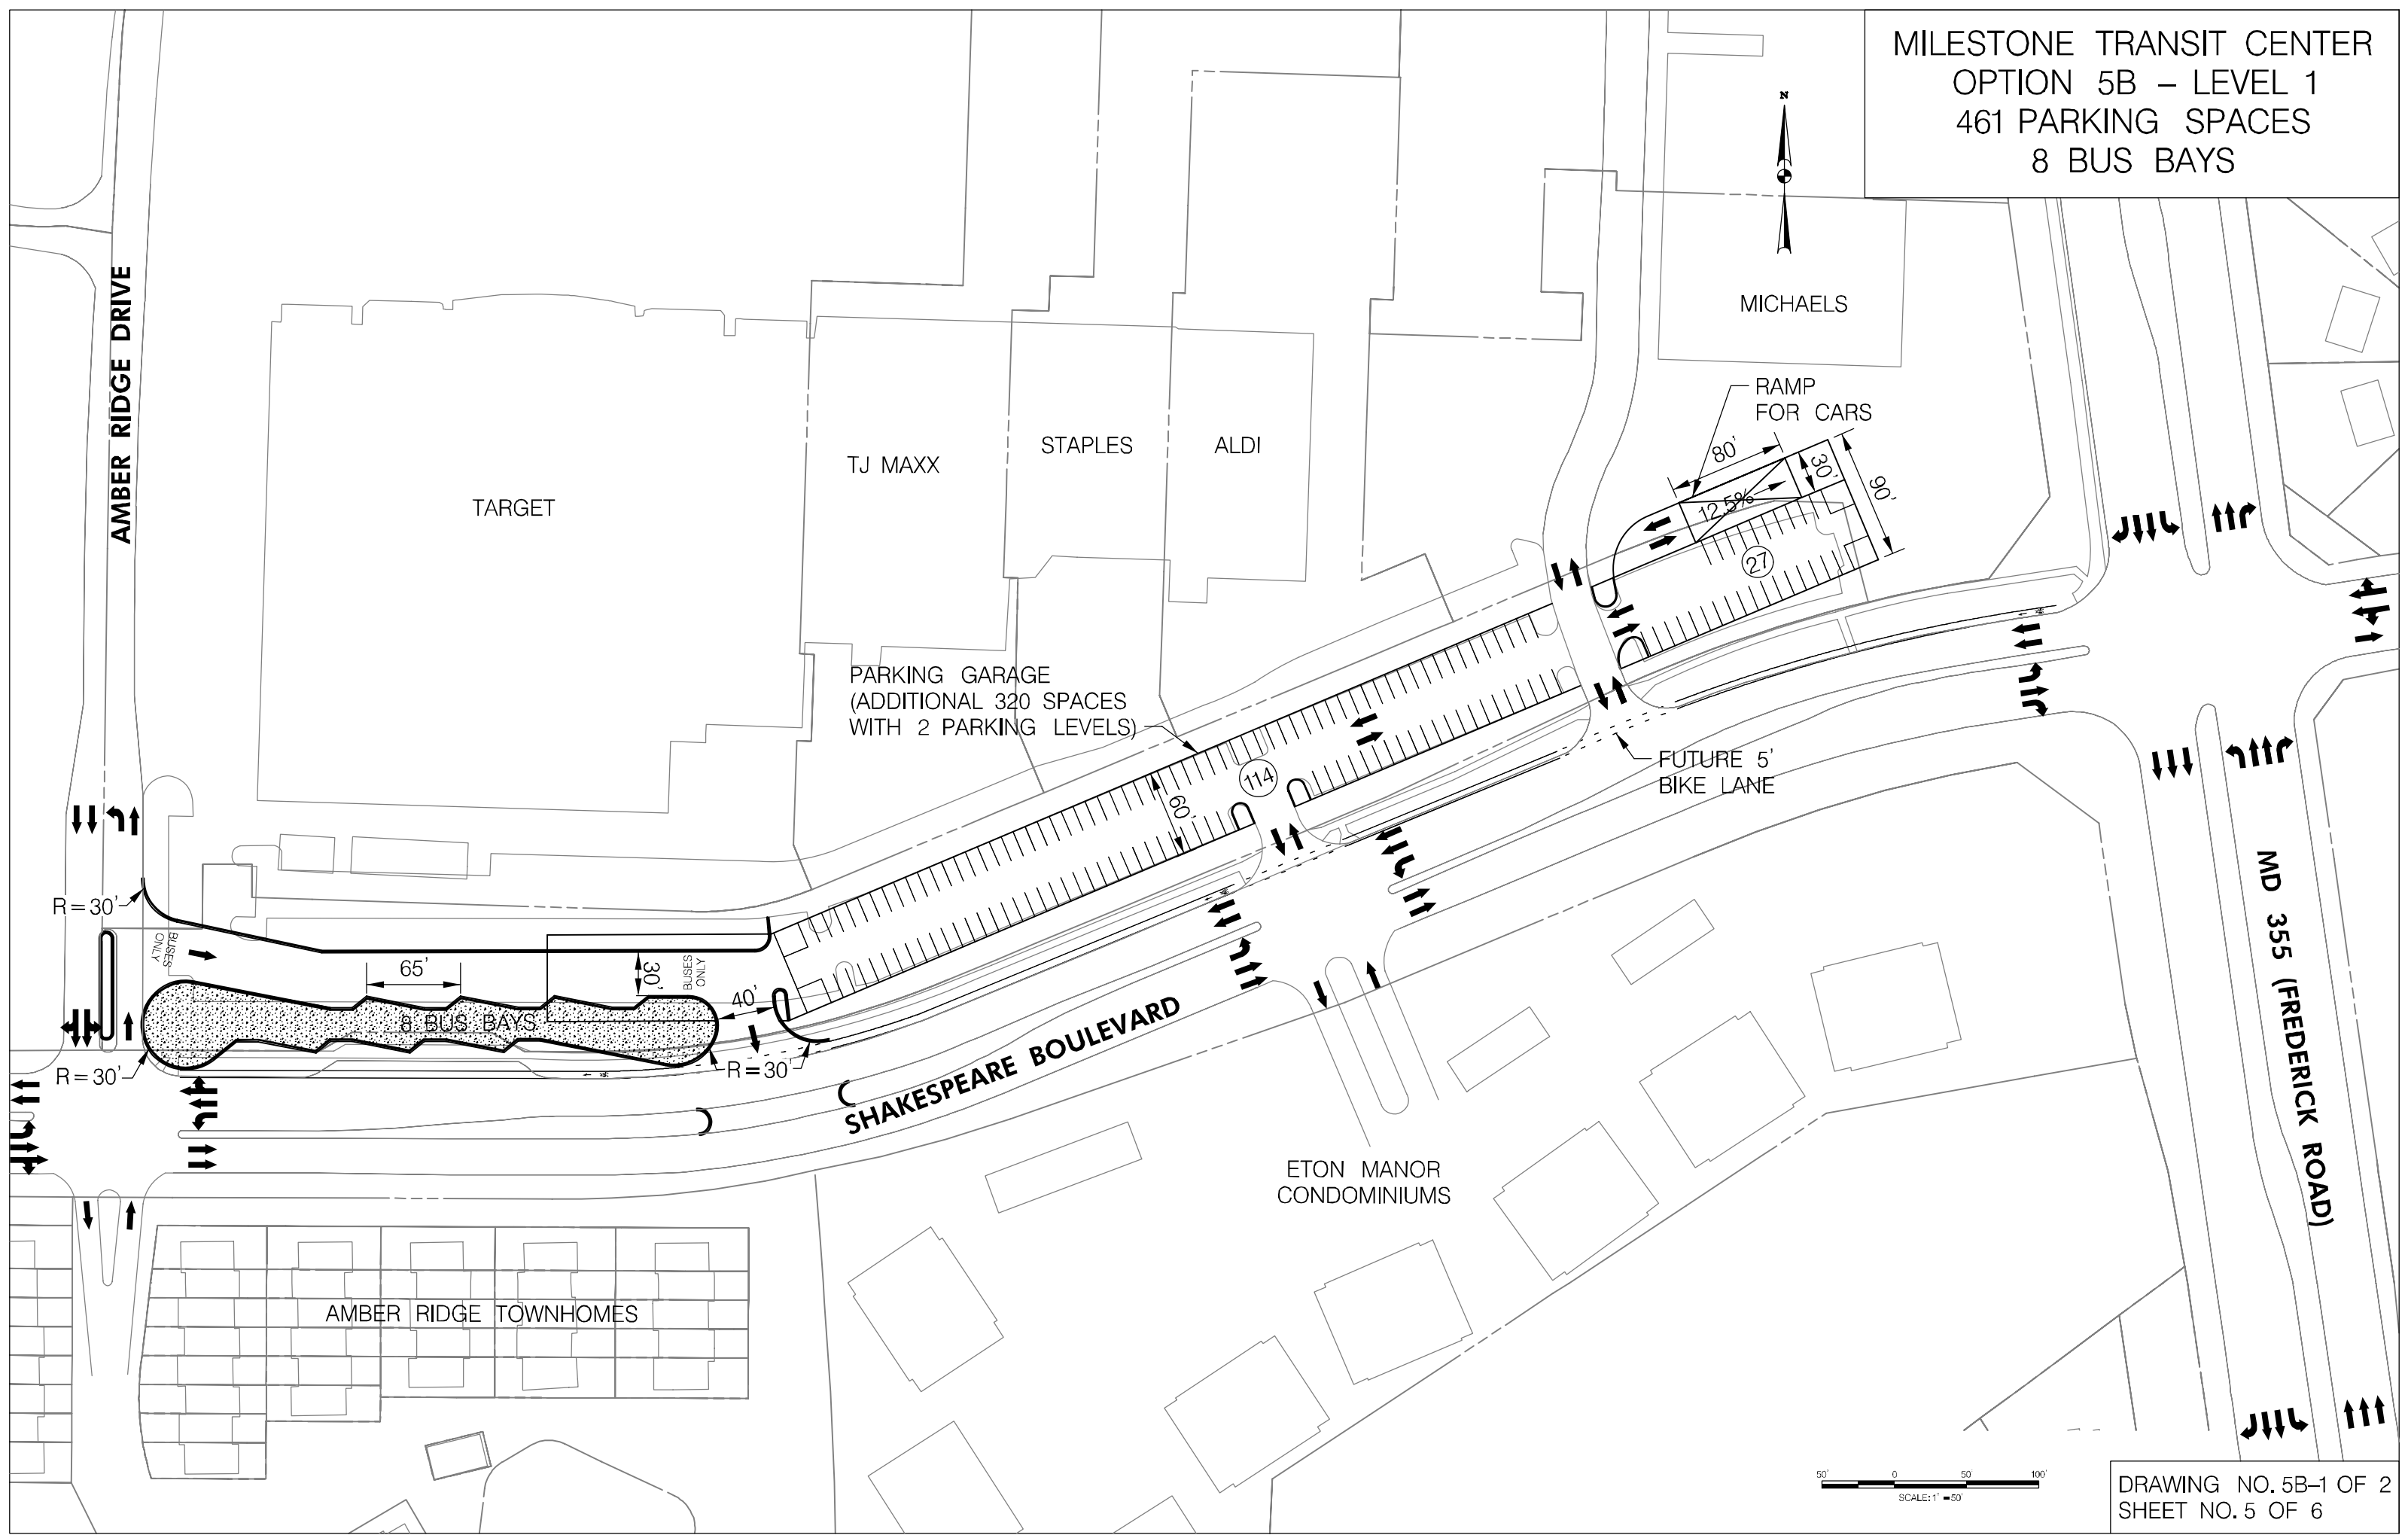

DRAWING NO. 5B-1 OF 2
 SHEET NO. 5 OF 6