


Thursday, November 19, 2015 AT 09:53 AM
 U:\202601\401\007 BPPA Improvements\700 CADD\702 Civil\Silver Spring CBD\July Meeting\PHD_001.dgn

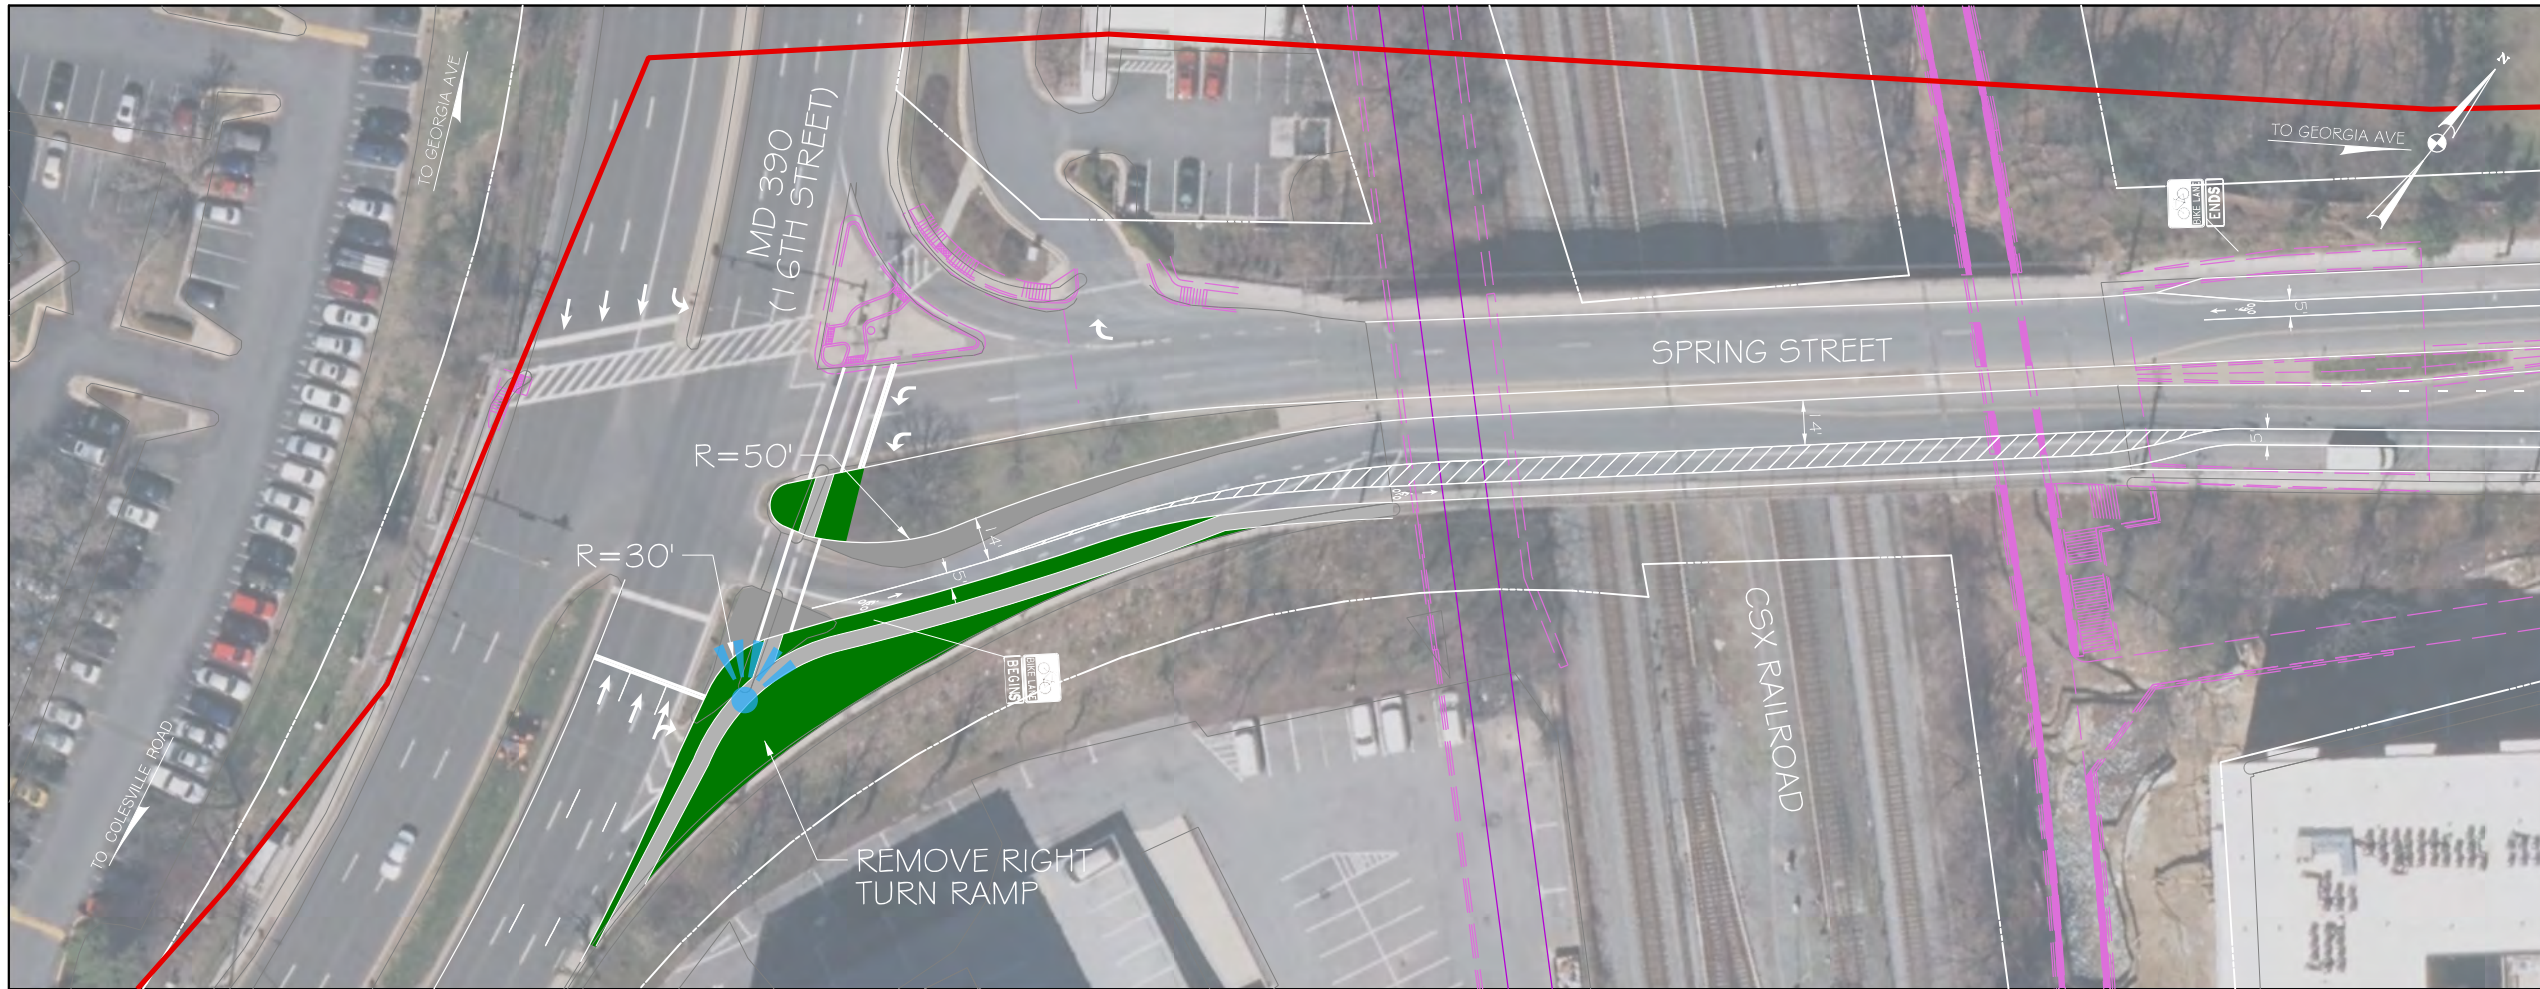


MATCH LINE - SEE SHEET 02

LEGEND

- PR. GROUND COVER / SWM FEATURE
- PR. DRIVEWAY APRON / TRUCK APRON
- PR. BICYCLE PAINT
- PR. SHARED-USE PATH
- CONCRETE REMOVAL
- EXISTING RIGHT-OF-WAY LINE
- BICYCLE AND PEDESTRIAN AREA BOUNDARY
- PURPLE LINE IMPROVEMENTS
- PROPOSED PURPLE LINE ALIGNMENT
- PHOTO VIEWSHED

30' 0 30' 60'
 SCALE: 1"=60'

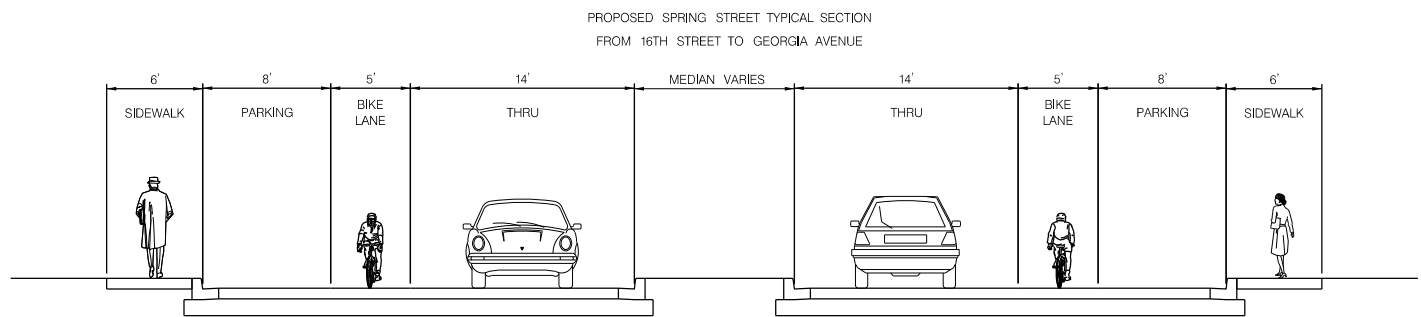

SPRING STREET
 CYCLE TRACK
 SILVER SPRING CBD

SCALE : AS SHOWN DATE : 10/15/2015

Project No. : _____ SHEET 01 of 14

Thursday, November 19, 2015 AT 09:54 AM
 U:\202601\401\007 BPPA Improvements\700 CADD\702 Civil\Silver Spring CBD\July Meeting\PHD_002.dgn

MATCH LINE - SEE SHEET 02




MATCH LINE - SEE SHEET 03

LEGEND

- PR. GROUND COVER / SWM FEATURE
- PR. DRIVEWAY APRON / TRUCK APRON
- PR. BICYCLE PAINT
- PR. SHARED-USE PATH
- CONCRETE REMOVAL
- EXISTING RIGHT-OF-WAY LINE
- BICYCLE AND PEDESTRIAN AREA BOUNDARY
- PURPLE LINE IMPROVEMENTS
- PROPOSED PURPLE LINE ALIGNMENT
- PHOTO VIEWSHED

30' 0 30' 60'
 SCALE: 1"=60'

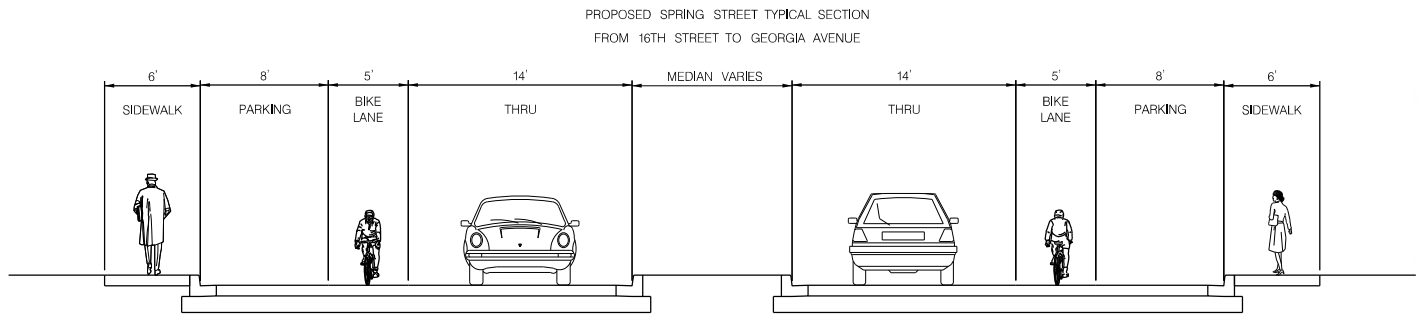


SPRING STREET
 CYCLE TRACK
 SILVER SPRING CBD

SCALE : AS SHOWN DATE : 10/15/2015

Project No. : _____ SHEET 02 of 14

Thursday, November 19, 2015 AT 09:54 AM
 U:\202601\401\007 BPPA Improvements\700 CADD\702 Civil\Silver Spring CBD\July Meeting\PHD_003.dgn

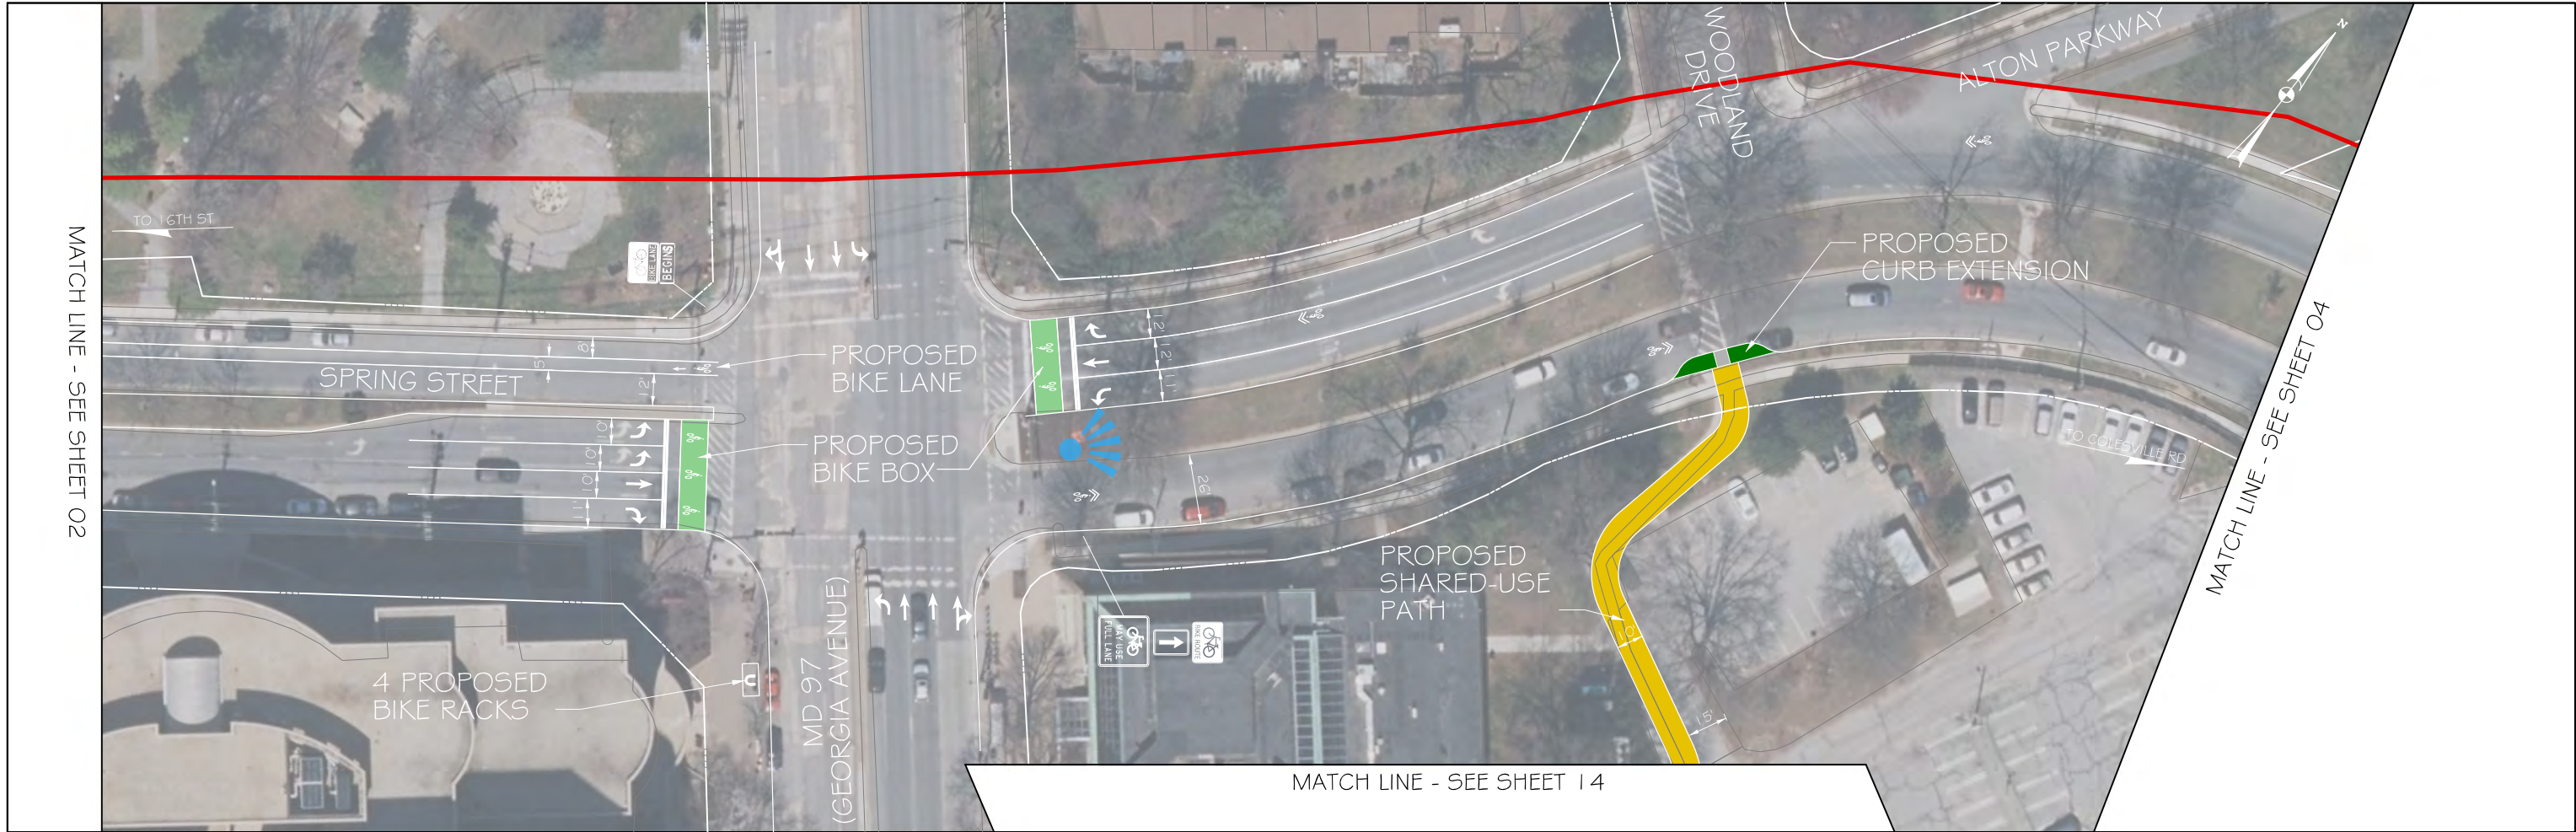


LEGEND

- PR. GROUND COVER / SWM FEATURE
- PR. DRIVEWAY APRON / TRUCK APRON
- PR. BICYCLE PAINT
- PR. SHARED-USE PATH
- CONCRETE REMOVAL
- EXISTING RIGHT-OF-WAY LINE
- BICYCLE AND PEDESTRIAN AREA BOUNDARY
- PURPLE LINE IMPROVEMENTS
- PROPOSED PURPLE LINE ALIGNMENT
- PHOTO VIEWSHED

30' 0 30' 60'

SCALE: 1"=60'

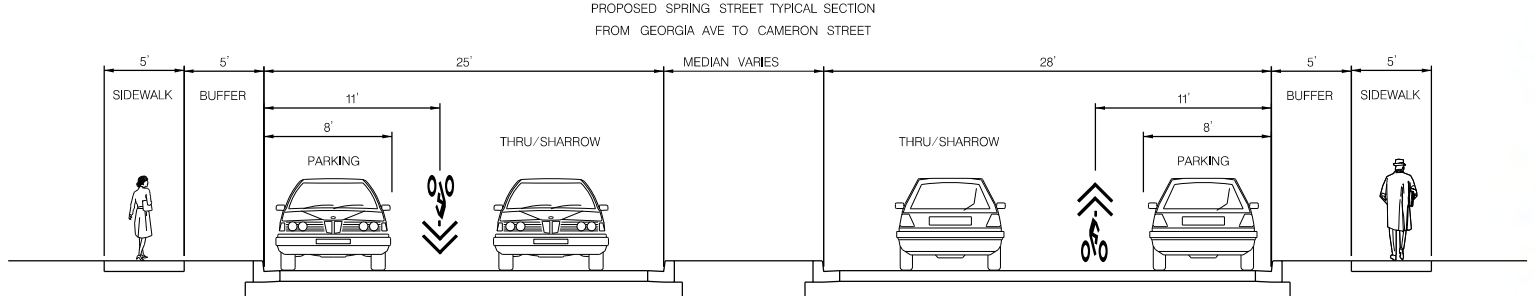


SHARED LANES ON
 SPRING STREET
 SILVER SPRING CBD

SCALE : AS SHOWN DATE : 10/15/2015

Project No. : _____ SHEET 03 of 14

Thursday, November 19, 2015 AT 09:54 AM
 U:\202601\401\007 BPPA Improvements\700 CADD\702 Civil\Silver Spring CBD\July Meeting\PHD_004.dgn

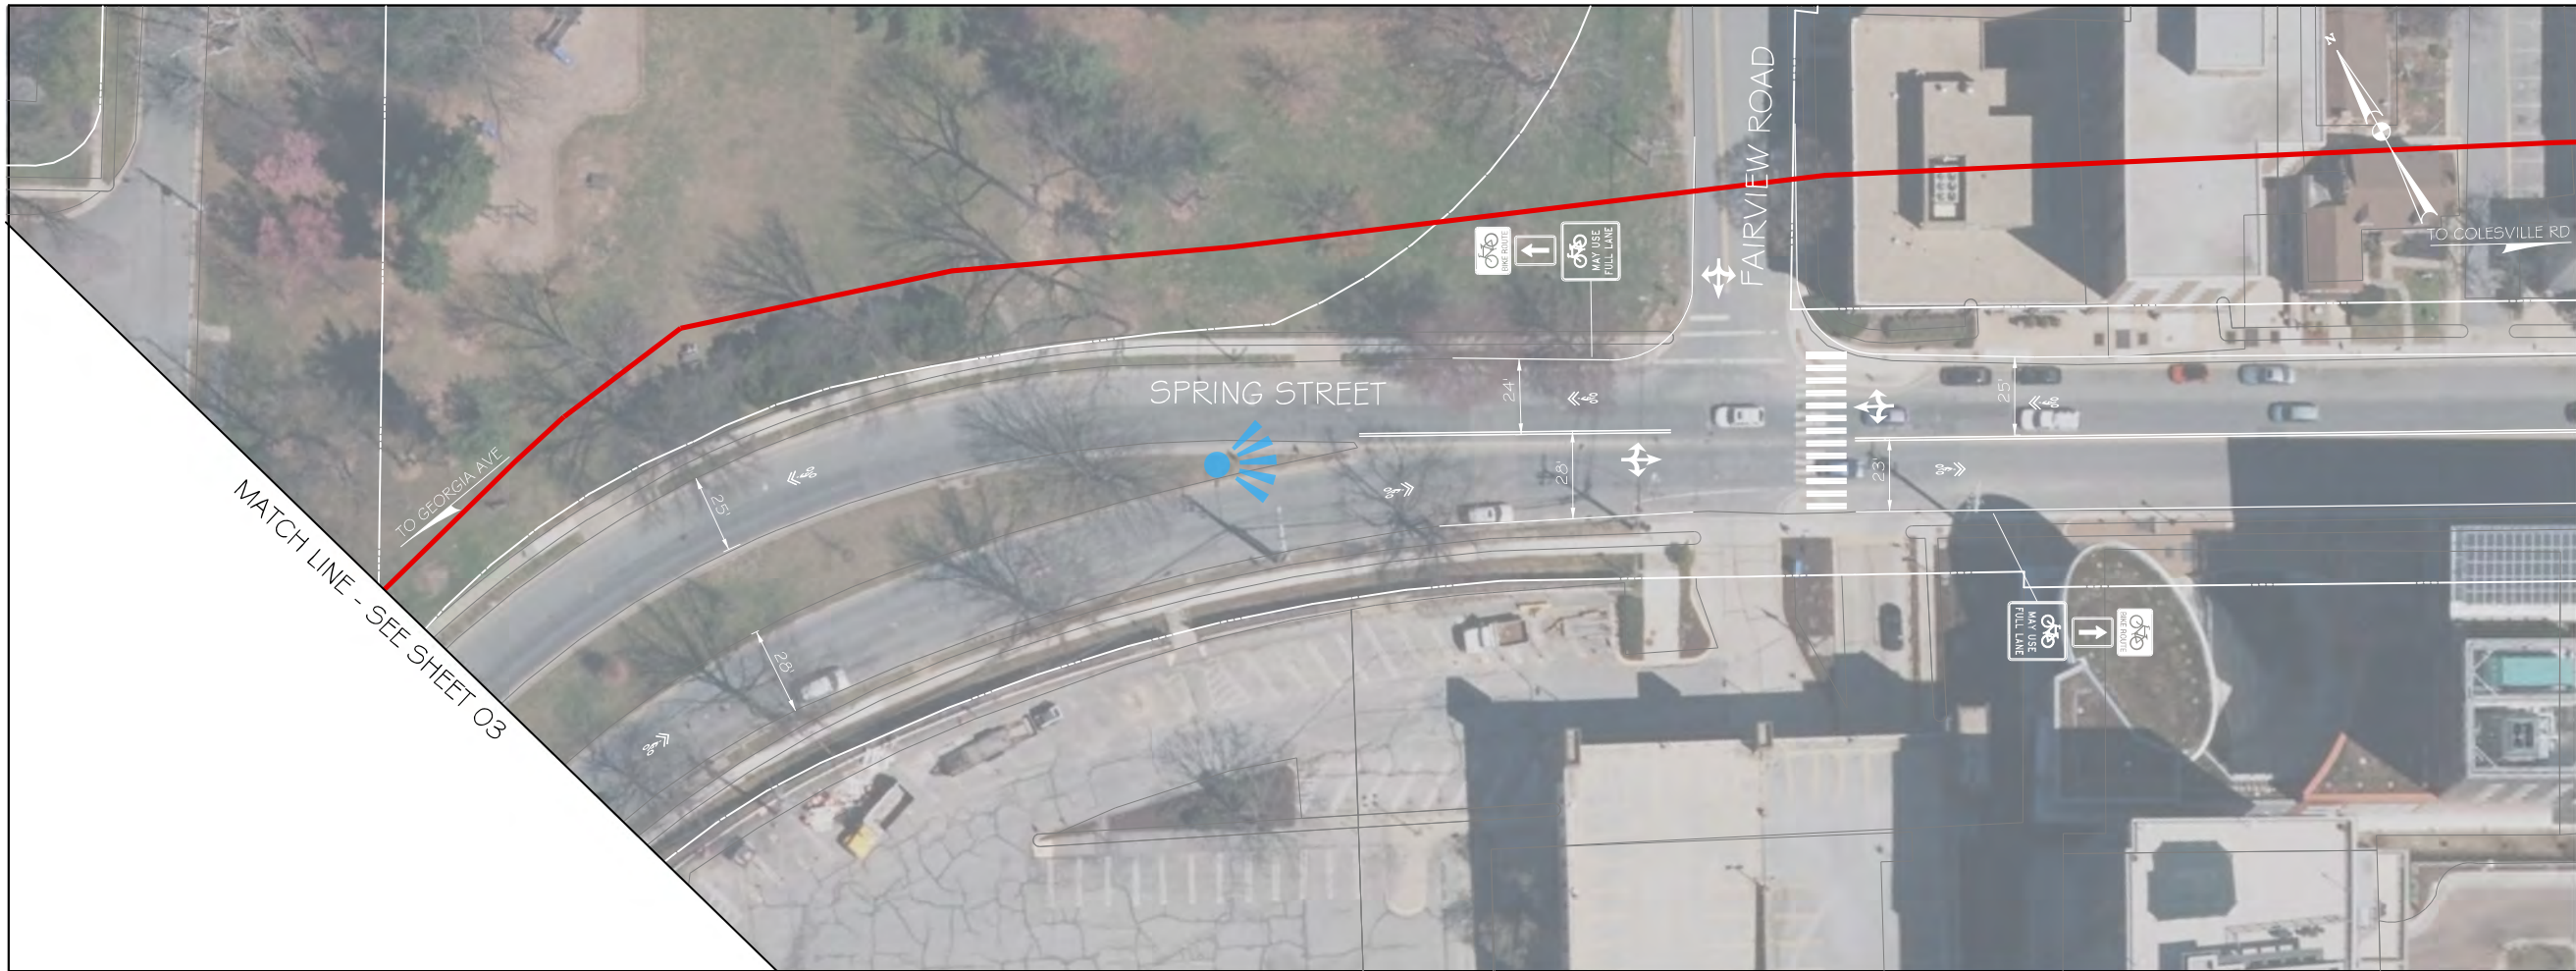


MATCH LINE - SEE SHEET 03

MATCH LINE - SEE SHEET 05

LEGEND

- PR. GROUND COVER / SWM FEATURE
- PR. DRIVEWAY APRON / TRUCK APRON
- PR. BICYCLE PAINT
- PR. SHARED-USE PATH
- CONCRETE REMOVAL
- EXISTING RIGHT-OF-WAY LINE
- BICYCLE AND PEDESTRIAN AREA BOUNDARY
- PURPLE LINE IMPROVEMENTS
- PROPOSED PURPLE LINE ALIGNMENT
- PHOTO VIEWSHED

30' 0 30' 60'
 SCALE: 1"=60'

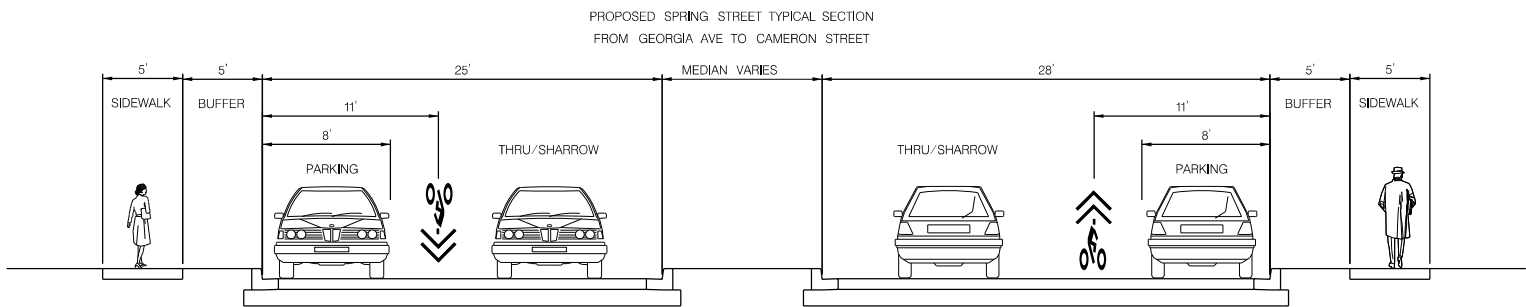

SHARED LANES ON
 SPRING STREET
 SILVER SPRING CBD

SCALE : AS SHOWN DATE : 10/15/2015

Project No. : _____ SHEET 04 of 14



Thursday, November 19, 2015 AT 09:54 AM
 U:\202601\401\007 BPPA Improvements\700 CADD\702 Civil\Silver Spring CBD\July Meeting\PHD_005.dgn



LEGEND

- PR. GROUND COVER / SWM FEATURE
- PR. DRIVEWAY APRON / TRUCK APRON
- PR. BICYCLE PAINT
- PR. SHARED-USE PATH
- CONCRETE REMOVAL
- EXISTING RIGHT-OF-WAY LINE
- BICYCLE AND PEDESTRIAN AREA BOUNDARY
- PURPLE LINE IMPROVEMENTS
- PROPOSED PURPLE LINE ALIGNMENT
- PHOTO VIEWSHED

30' 0 30' 60'
 SCALE: 1"=60'

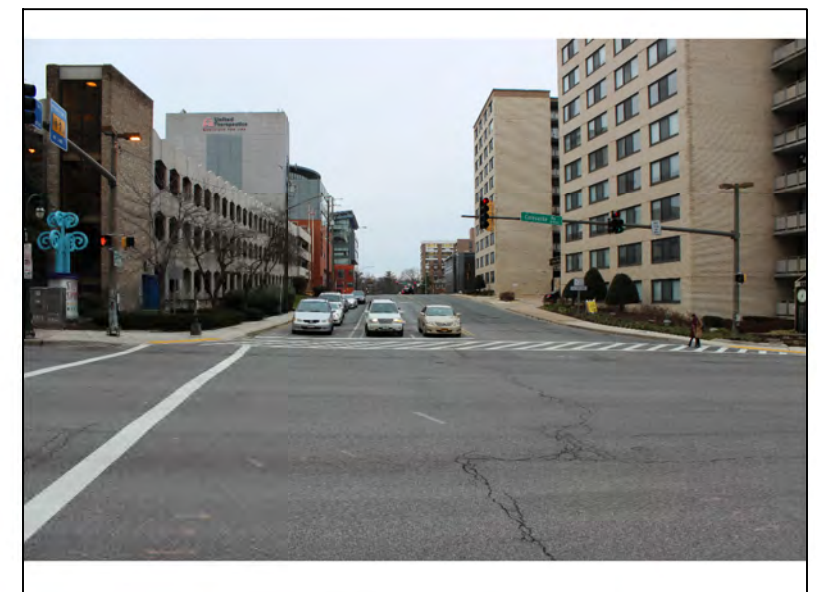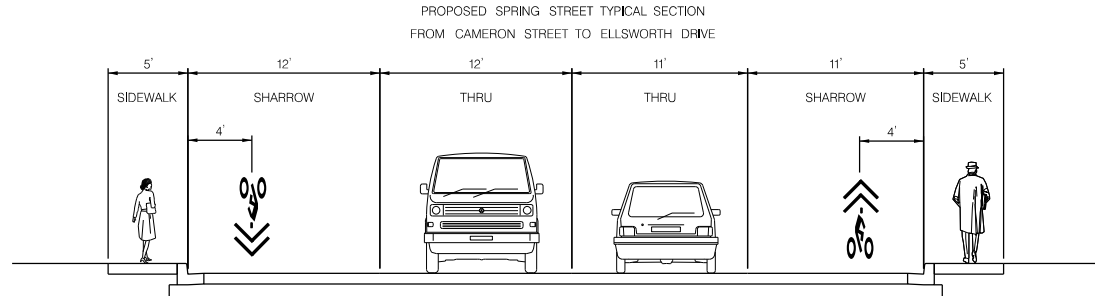

SHARED LANES ON
 SPRING STREET
 SILVER SPRING CBD

SCALE : AS SHOWN DATE : 10/15/2015

Project No. : _____ SHEET 05 of 14


Thursday, November 19, 2015 AT 09:54 AM
 U:\202601\401\007 BPPA Improvements\700 CADD\702 Civil\Silver Spring CBD\July Meeting\PHD_006.dgn



LEGEND

- PR. GROUND COVER / SWM FEATURE
- PR. DRIVEWAY APRON / TRUCK APRON
- PR. BICYCLE PAINT
- PR. SHARED-USE PATH
- CONCRETE REMOVAL
- EXISTING RIGHT-OF-WAY LINE
- BICYCLE AND PEDESTRIAN AREA BOUNDARY
- PURPLE LINE IMPROVEMENTS
- PROPOSED PURPLE LINE ALIGNMENT
- PHOTO VIEWSHED

SCALE: 1"=60'

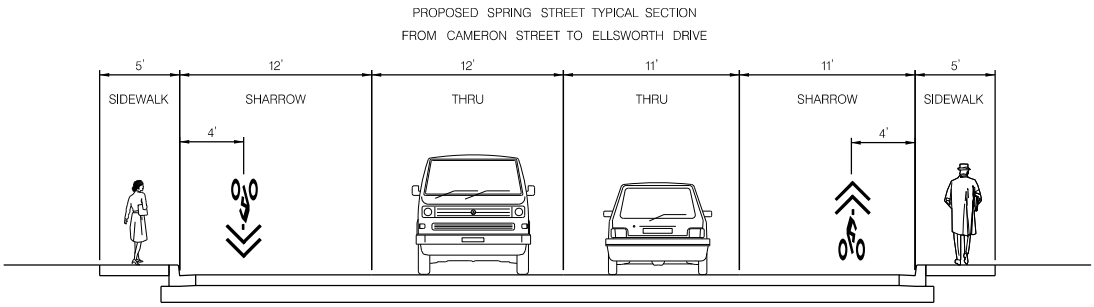

**SHARED LANES ON
 SPRING/CEDAR STREET
 SILVER SPRING CBD**

SCALE : AS SHOWN DATE : 10/15/2015

Project No. : _____ SHEET 06 of 14


MATCH LINE - SEE SHEET 06



LEGEND

- PR. GROUND COVER / SWM FEATURE
- PR. DRIVEWAY APRON / TRUCK APRON
- PR. BICYCLE PAINT
- PR. SHARED-USE PATH
- CONCRETE REMOVAL
- EXISTING RIGHT-OF-WAY LINE
- BICYCLE AND PEDESTRIAN AREA BOUNDARY
- PURPLE LINE IMPROVEMENTS
- PROPOSED PURPLE LINE ALIGNMENT
- PHOTO VIEWSHED

30' 0 30' 60'
 SCALE: 1"=60'

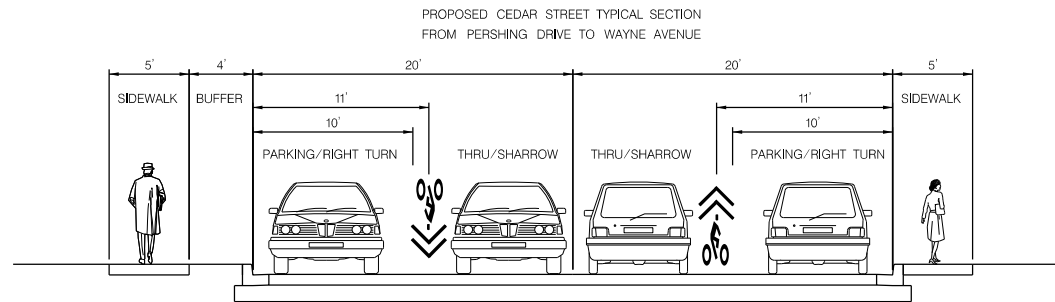

SHARED LANES ON
 CEDAR STREET
 SILVER SPRING CBD

SCALE : AS SHOWN DATE : 10/15/2015

Project No. : _____ SHEET 07 of 14

MATCH LINE - SEE SHEET 02




MATCH LINE - SEE SHEET 09

LEGEND

- PR. GROUND COVER / SWM FEATURE
- PR. DRIVEWAY APRON / TRUCK APRON
- PR. BICYCLE PAINT
- PR. SHARED-USE PATH
- CONCRETE REMOVAL
- EXISTING RIGHT-OF-WAY LINE
- BICYCLE AND PEDESTRIAN AREA BOUNDARY
- PURPLE LINE IMPROVEMENTS
- PROPOSED PURPLE LINE ALIGNMENT
- PHOTO VIEWSHED

30' 0 30' 60'
 SCALE: 1"=60'

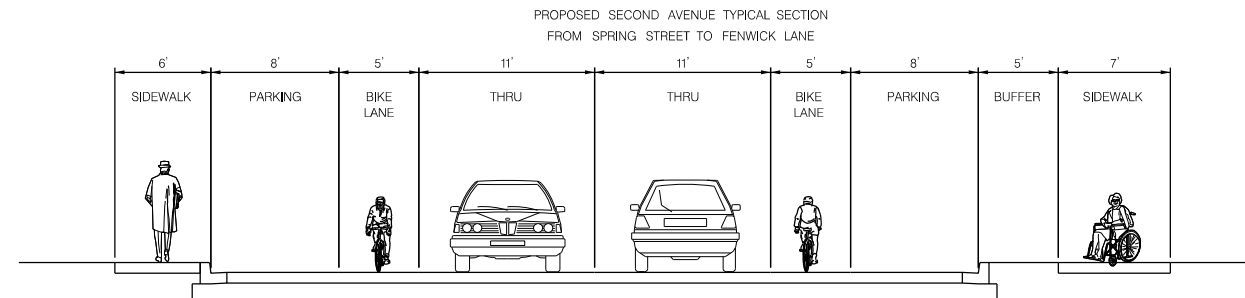

SECOND AVENUE
 BIKE LANES
 SILVER SPRING CBD

SCALE : AS SHOWN DATE : 10/15/2015

Project No. : SHEET 08 of 14

MATCH LINE - SEE SHEET 08




MATCH LINE - SEE SHEET 10

LEGEND

- PR. GROUND COVER / SWM FEATURE
- PR. DRIVEWAY APRON / TRUCK APRON
- PR. BICYCLE PAINT
- PR. SHARED-USE PATH
- CONCRETE REMOVAL
- EXISTING RIGHT-OF-WAY LINE
- BICYCLE AND PEDESTRIAN AREA BOUNDARY
- PURPLE LINE IMPROVEMENTS
- PROPOSED PURPLE LINE ALIGNMENT
- PHOTO VIEWSHED

SCALE: 1"=60'

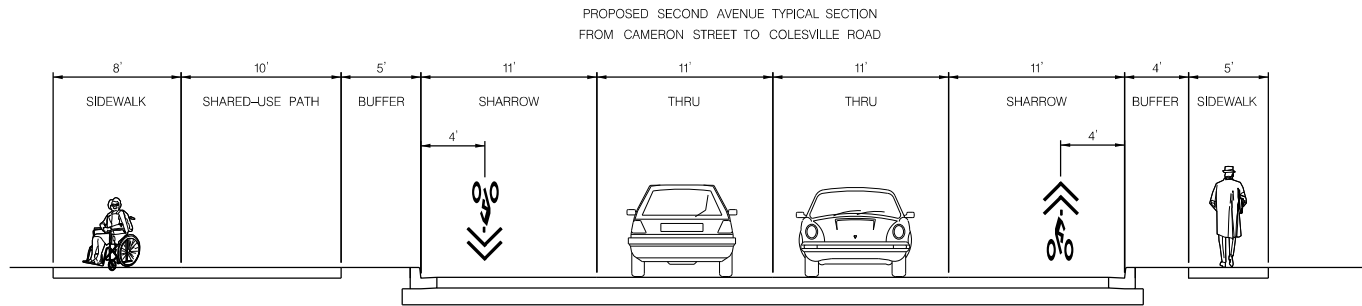


SHARE LANES ON
SECOND AVENUE
SILVER SPRING CBD

SCALE : AS SHOWN DATE : 10/15/2015

Project No. : _____ SHEET 09 of 14

Thursday, November 19, 2015 AT 09:55 AM
 U:\202601\401\007 BPPA Improvements\700 CADD\702 Civil\Silver Spring CBD\July Meeting\PHD_010.dgn

MATCH LINE - SEE SHEET 09

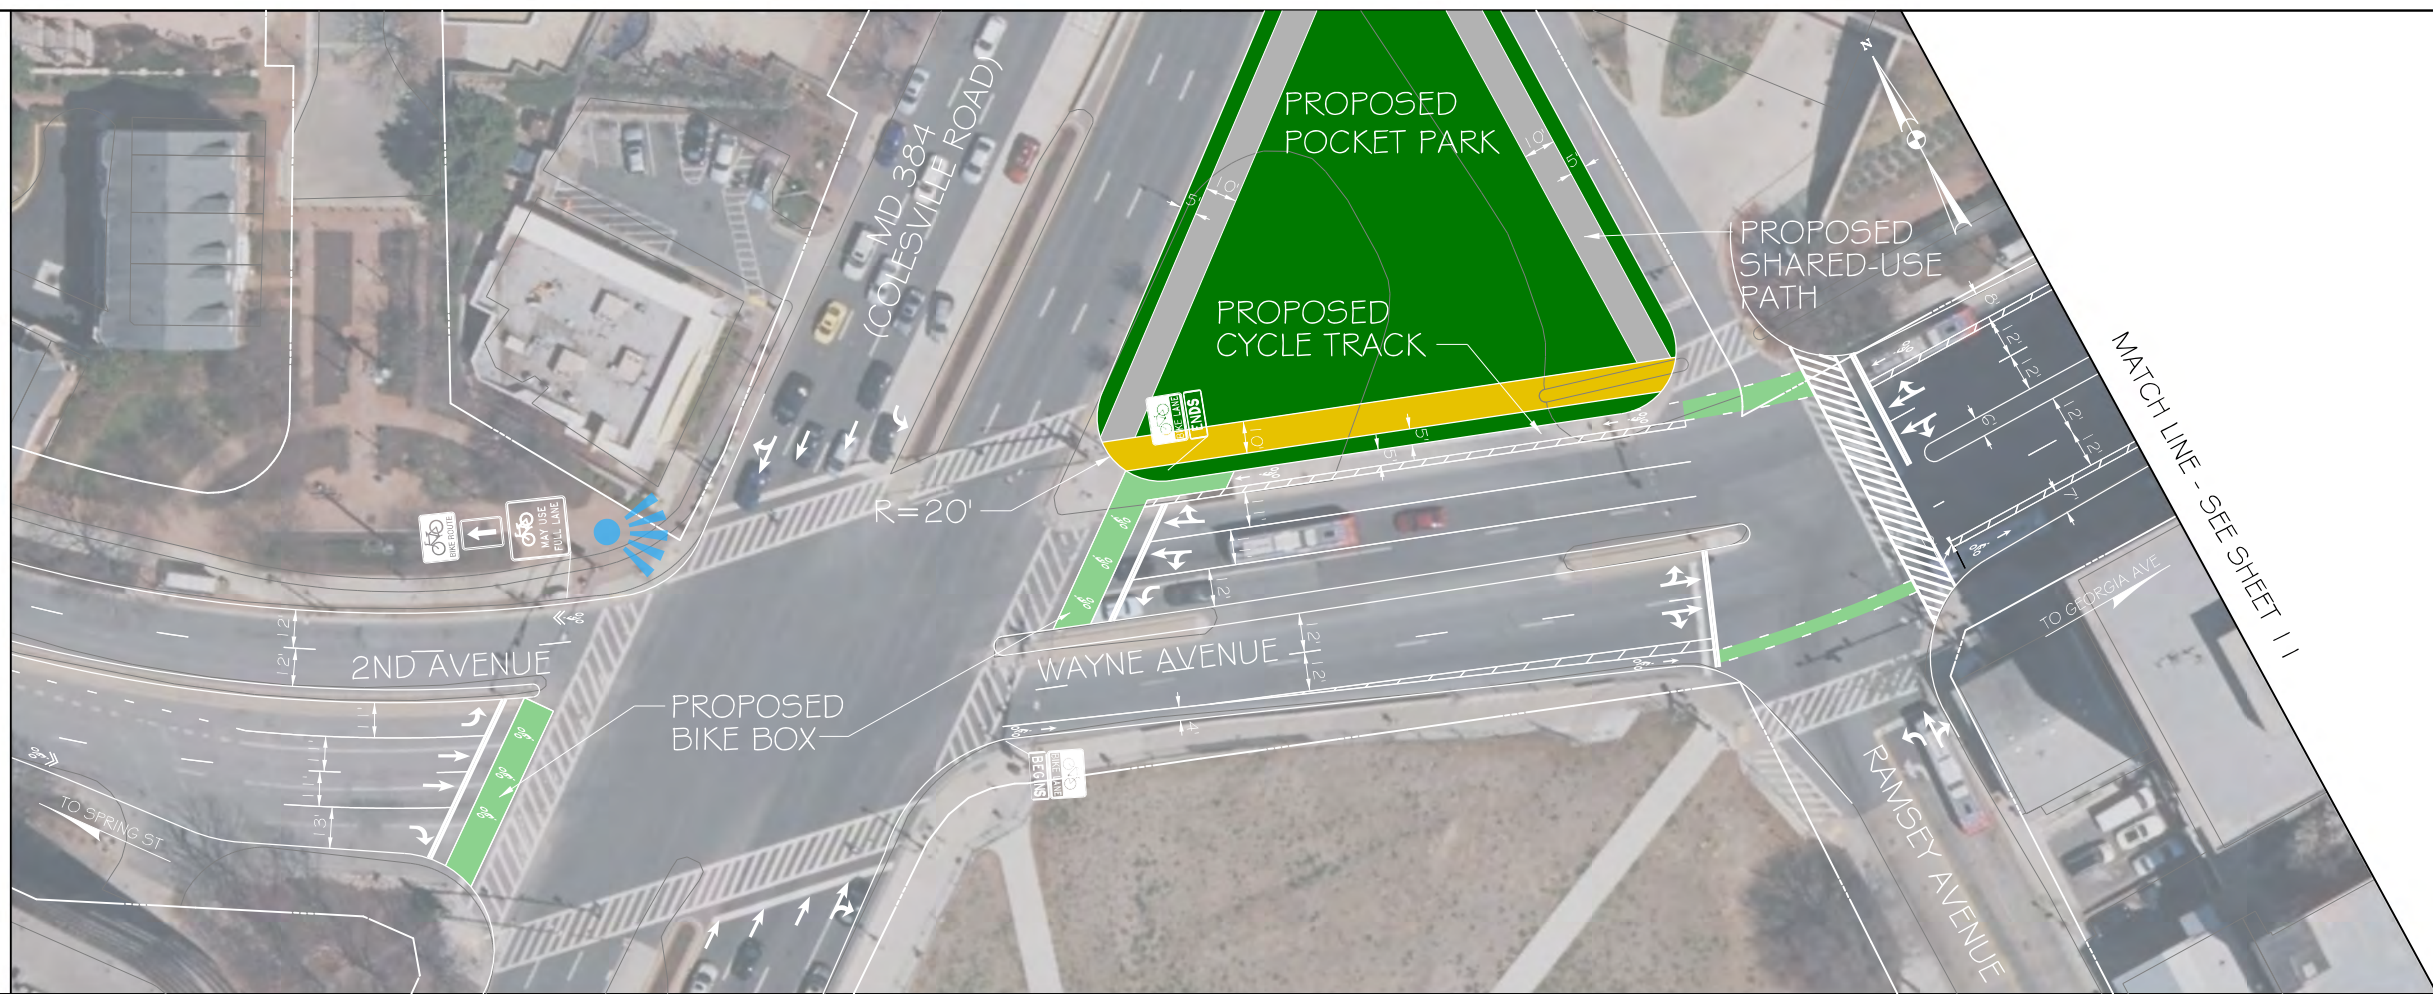


MATCH LINE - SEE SHEET 11

LEGEND

- PR. GROUND COVER / SWM FEATURE
- PR. DRIVEWAY APRON / TRUCK APRON
- PR. BICYCLE PAINT
- PR. SHARED-USE PATH
- CONCRETE REMOVAL
- EXISTING RIGHT-OF-WAY LINE
- BICYCLE AND PEDESTRIAN AREA BOUNDARY
- PURPLE LINE IMPROVEMENTS
- PROPOSED PURPLE LINE ALIGNMENT
- PHOTO VIEWSHED

30' 0 30' 60'
 SCALE: 1"=60'

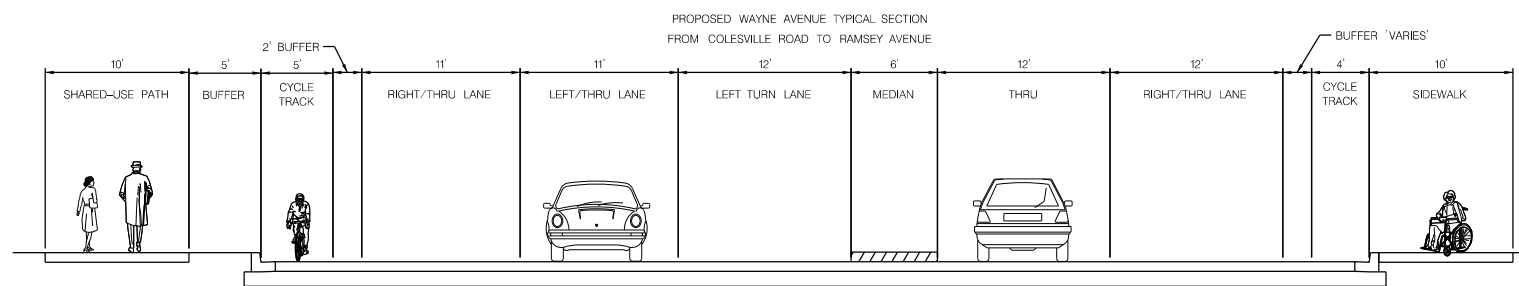


**WAYNE AVENUE
 BUFFERED BIKE LANES
 SILVER SPRING CBD**

SCALE : AS SHOWN DATE : 10/15/2015

Project No. : _____ SHEET 10 of 14

Thursday, November 19, 2015 AT 09:55 AM
 U:\202601\401\007 BPPA Improvements\700 CADD\702 Civil\Silver Spring CBD\July Meeting\PHD_01.dgn


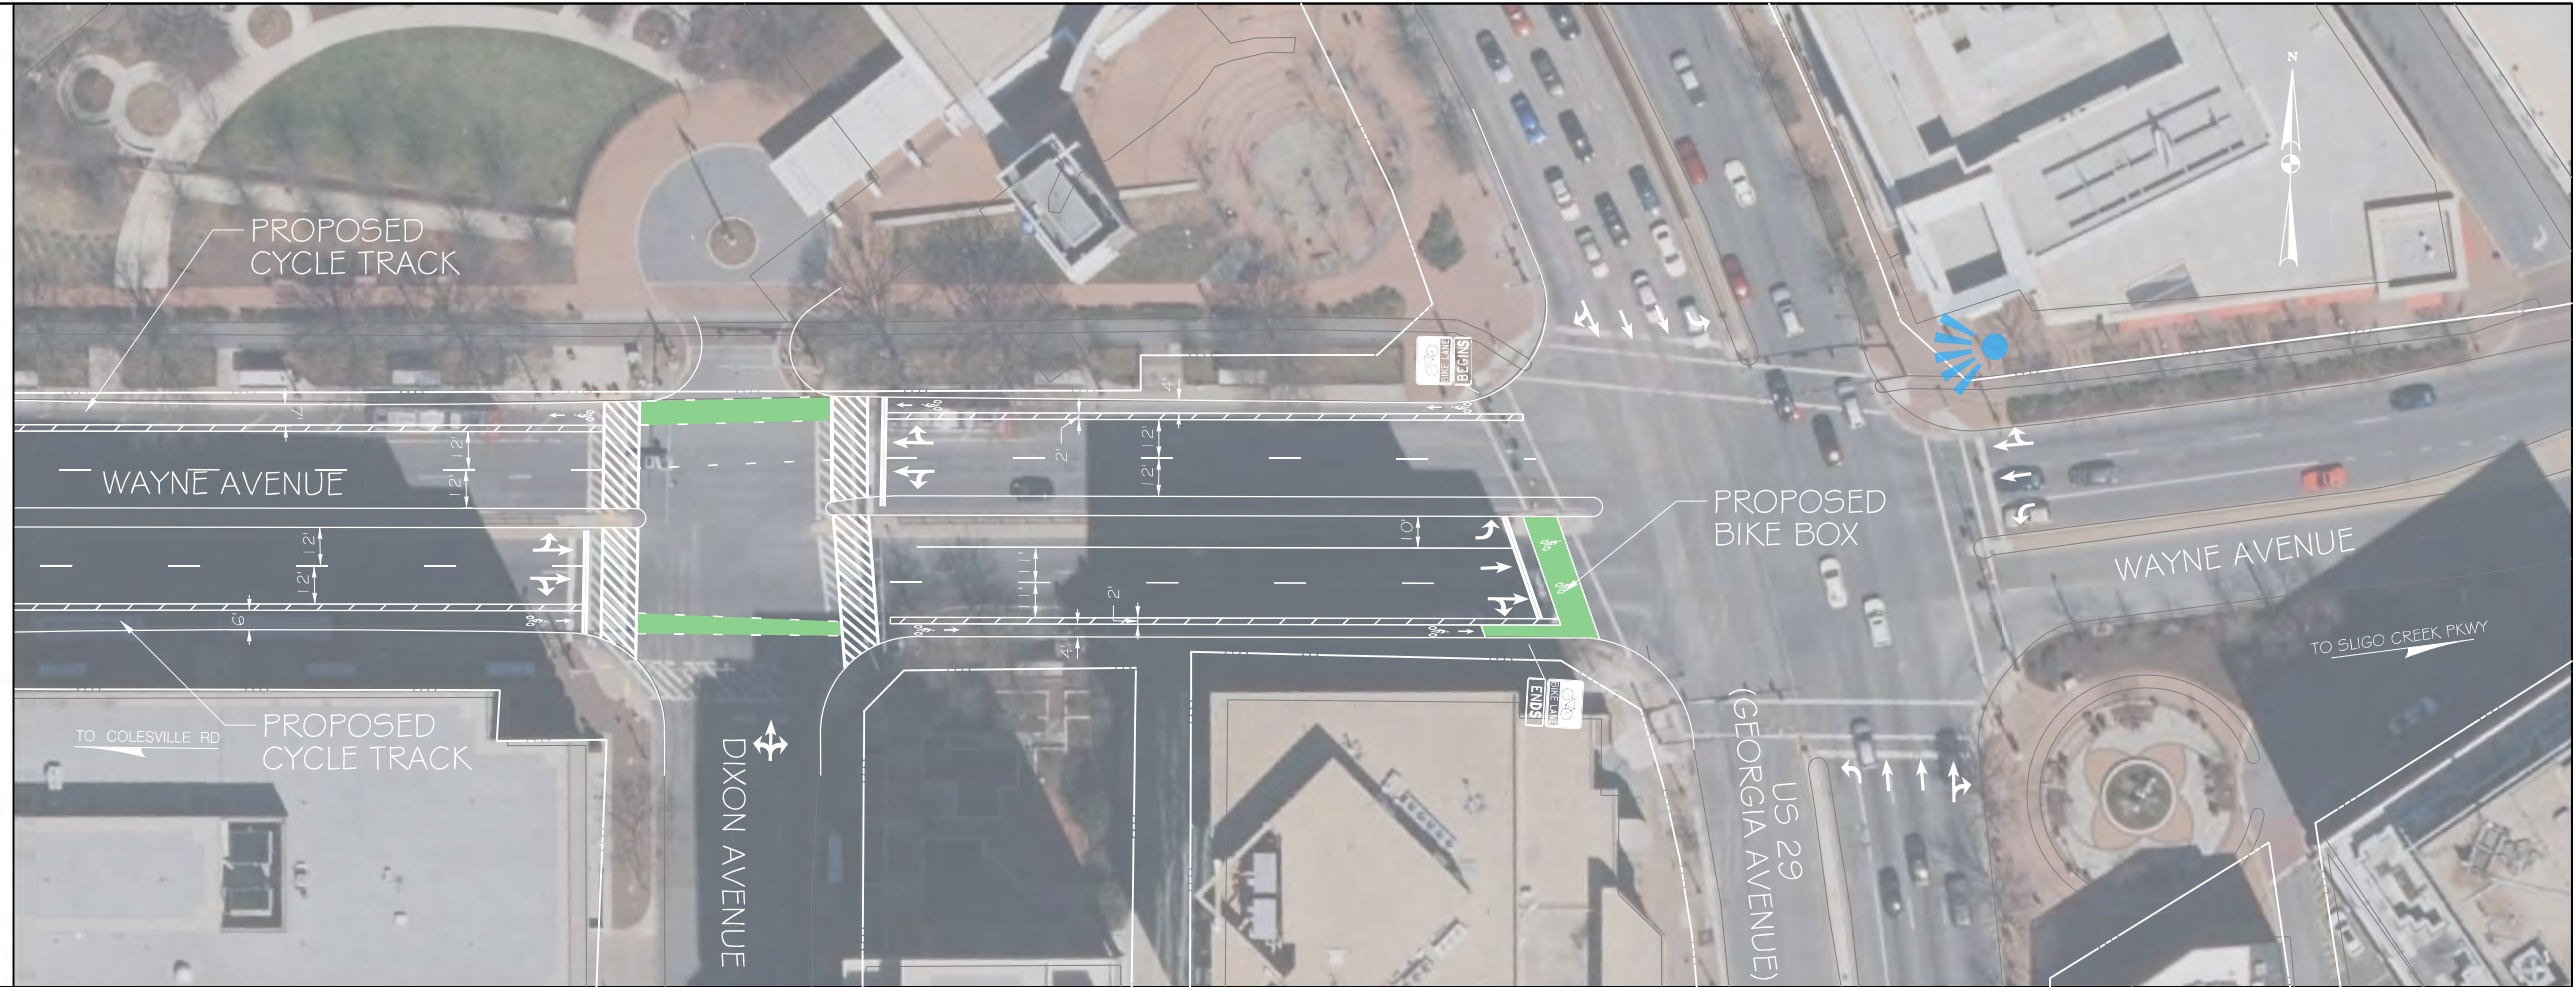


MATCH LINE - SEE SHEET 10

LEGEND

- PR. GROUND COVER / SWM FEATURE
- PR. DRIVEWAY APRON / TRUCK APRON
- PR. BICYCLE PAINT
- PR. SHARED-USE PATH
- CONCRETE REMOVAL
- EXISTING RIGHT-OF-WAY LINE
- BICYCLE AND PEDESTRIAN AREA BOUNDARY
- PURPLE LINE IMPROVEMENTS
- PROPOSED PURPLE LINE ALIGNMENT
- PHOTO VIEWSHED

30' 0 30' 60'
 SCALE: 1"=60'

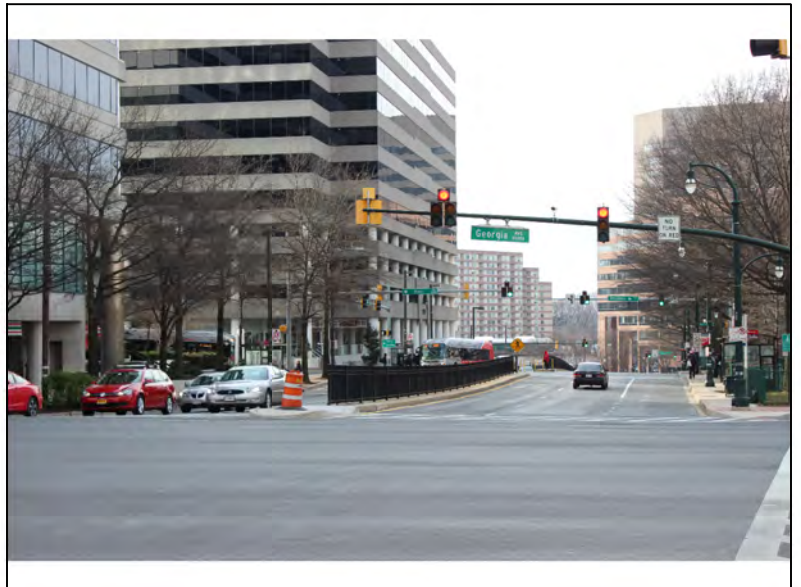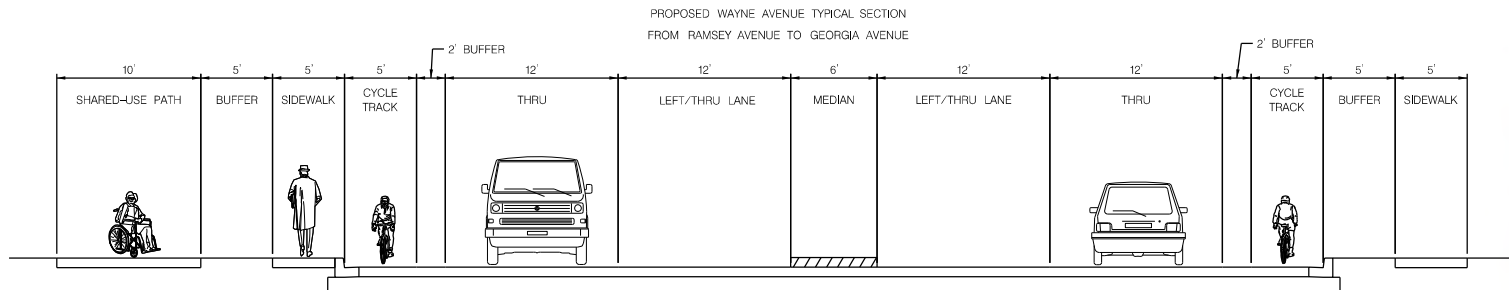

WAYNE AVENUE
 BUFFERED BIKE LANES
 SILVER SPRING CBD


SCALE : AS SHOWN DATE : 10/15/2015

Project No. : _____ SHEET 11 of 14

Thursday, November 19, 2015 AT 09:55 AM
 U:\202601\401\007 BPPA Improvements\700 CADD\702 Civil\Silver Spring CBD\July Meeting\PHD_012.dgn

MATCH LINE - SEE SHEET 09


MATCH LINE - SEE SHEET 13

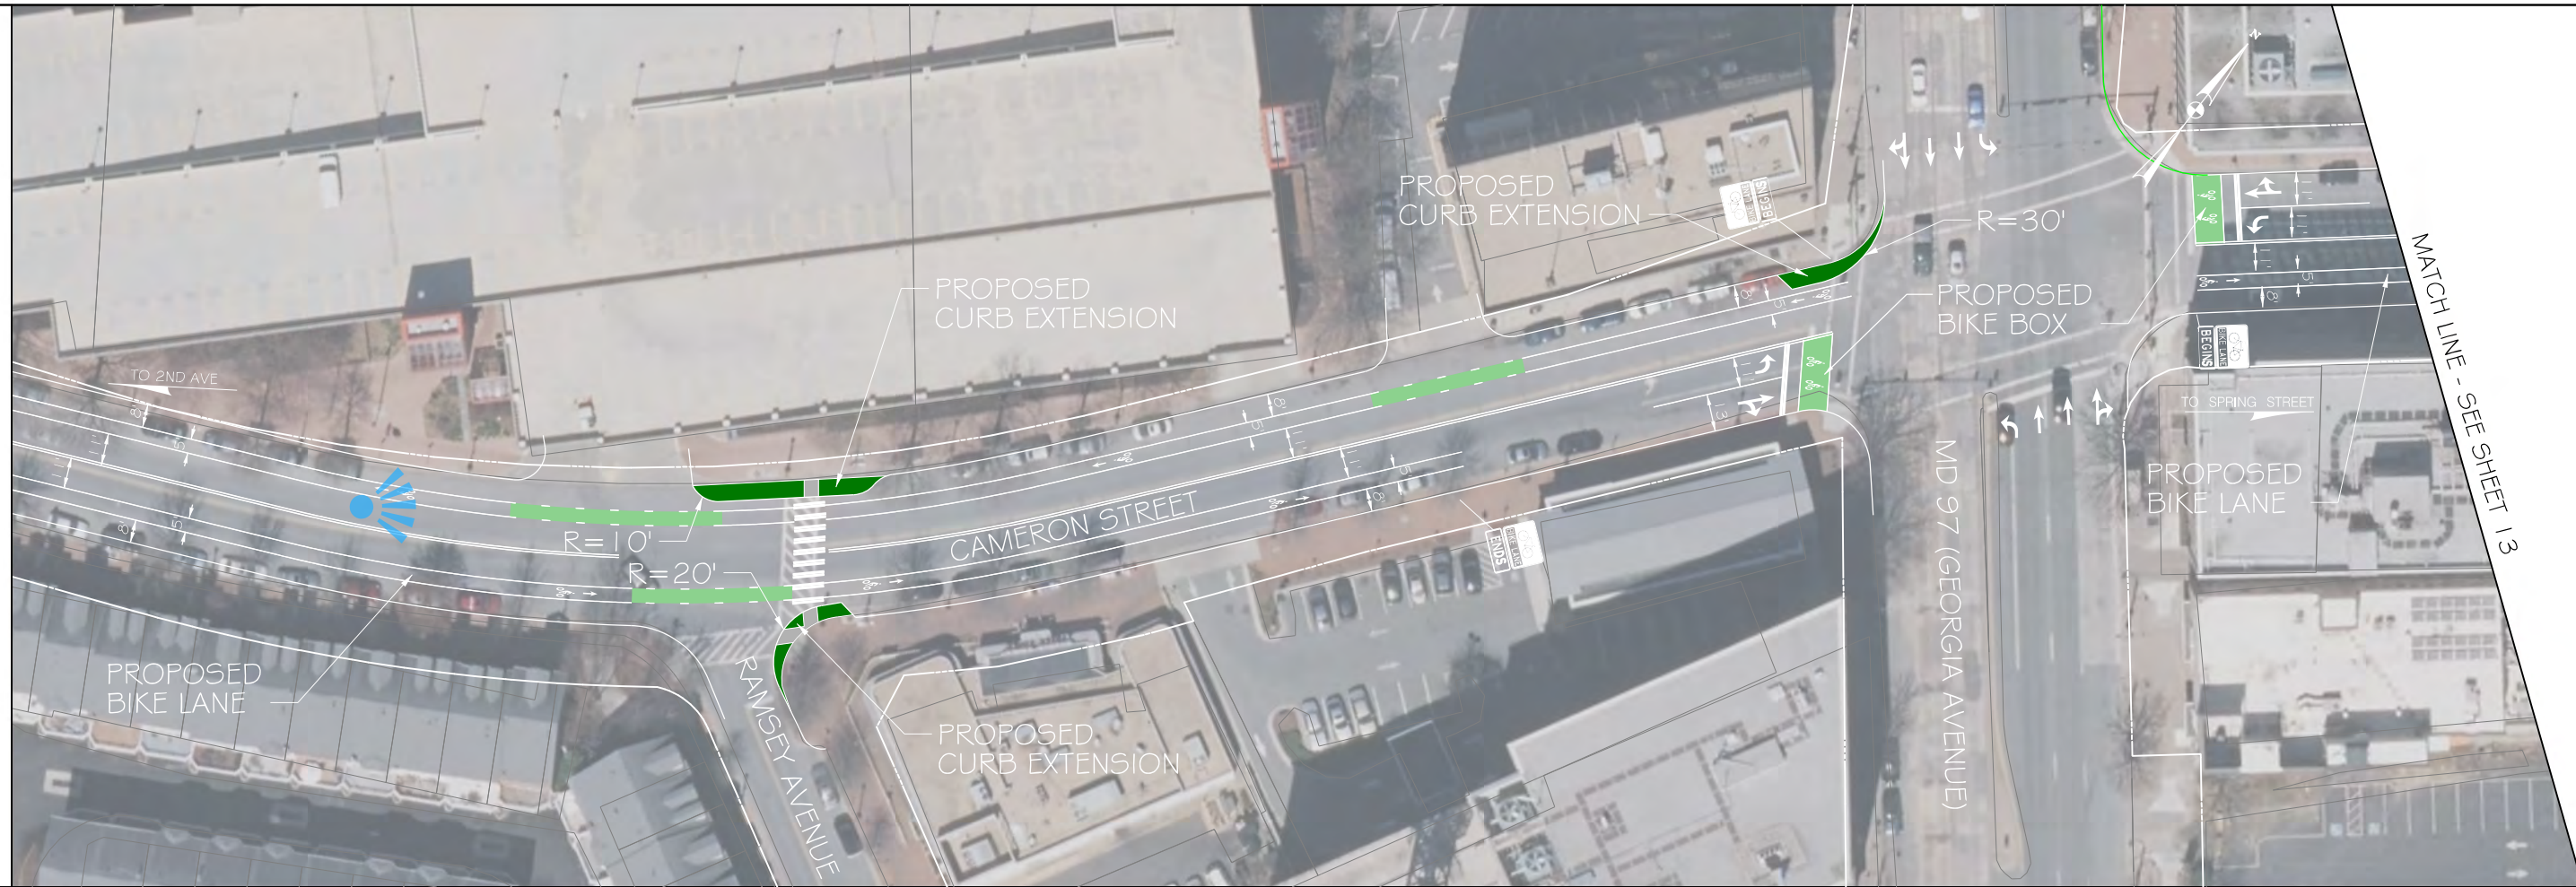

LEGEND

- PR. GROUND COVER / SWM FEATURE
- PR. DRIVEWAY APRON / TRUCK APRON
- PR. BICYCLE PAINT
- PR. SHARED-USE PATH
- CONCRETE REMOVAL
- EXISTING RIGHT-OF-WAY LINE
- BICYCLE AND PEDESTRIAN AREA BOUNDARY
- PURPLE LINE IMPROVEMENTS
- PROPOSED PURPLE LINE ALIGNMENT
- PHOTO VIEWSHED

30' 0 30' 60'
 SCALE: 1"=60'

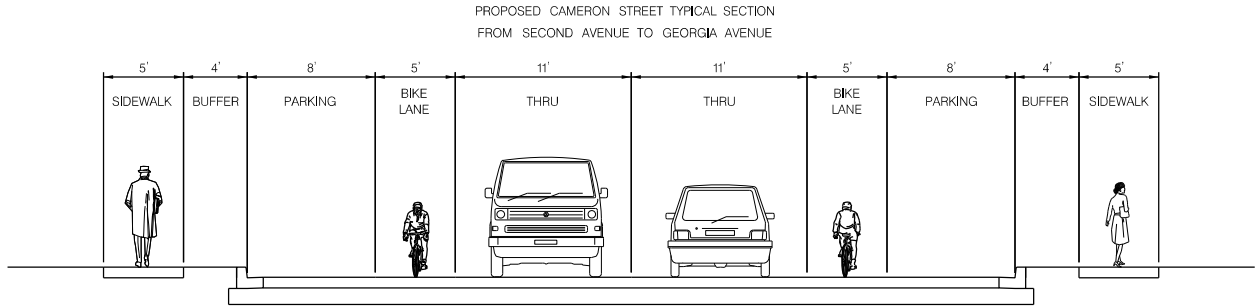


CAMERON STREET
 CYCLE TRACK
 SILVER SPRING CBD

SCALE : AS SHOWN DATE : 10/15/2015

Project No. : _____ SHEET 12 of 14

Thursday, November 19, 2015 AT 09:55 AM
 U:\202601\401\007 BPPA Improvements\700 CADD\702 Civil\Silver Spring CBD\July Meeting\PHD_013.dgn


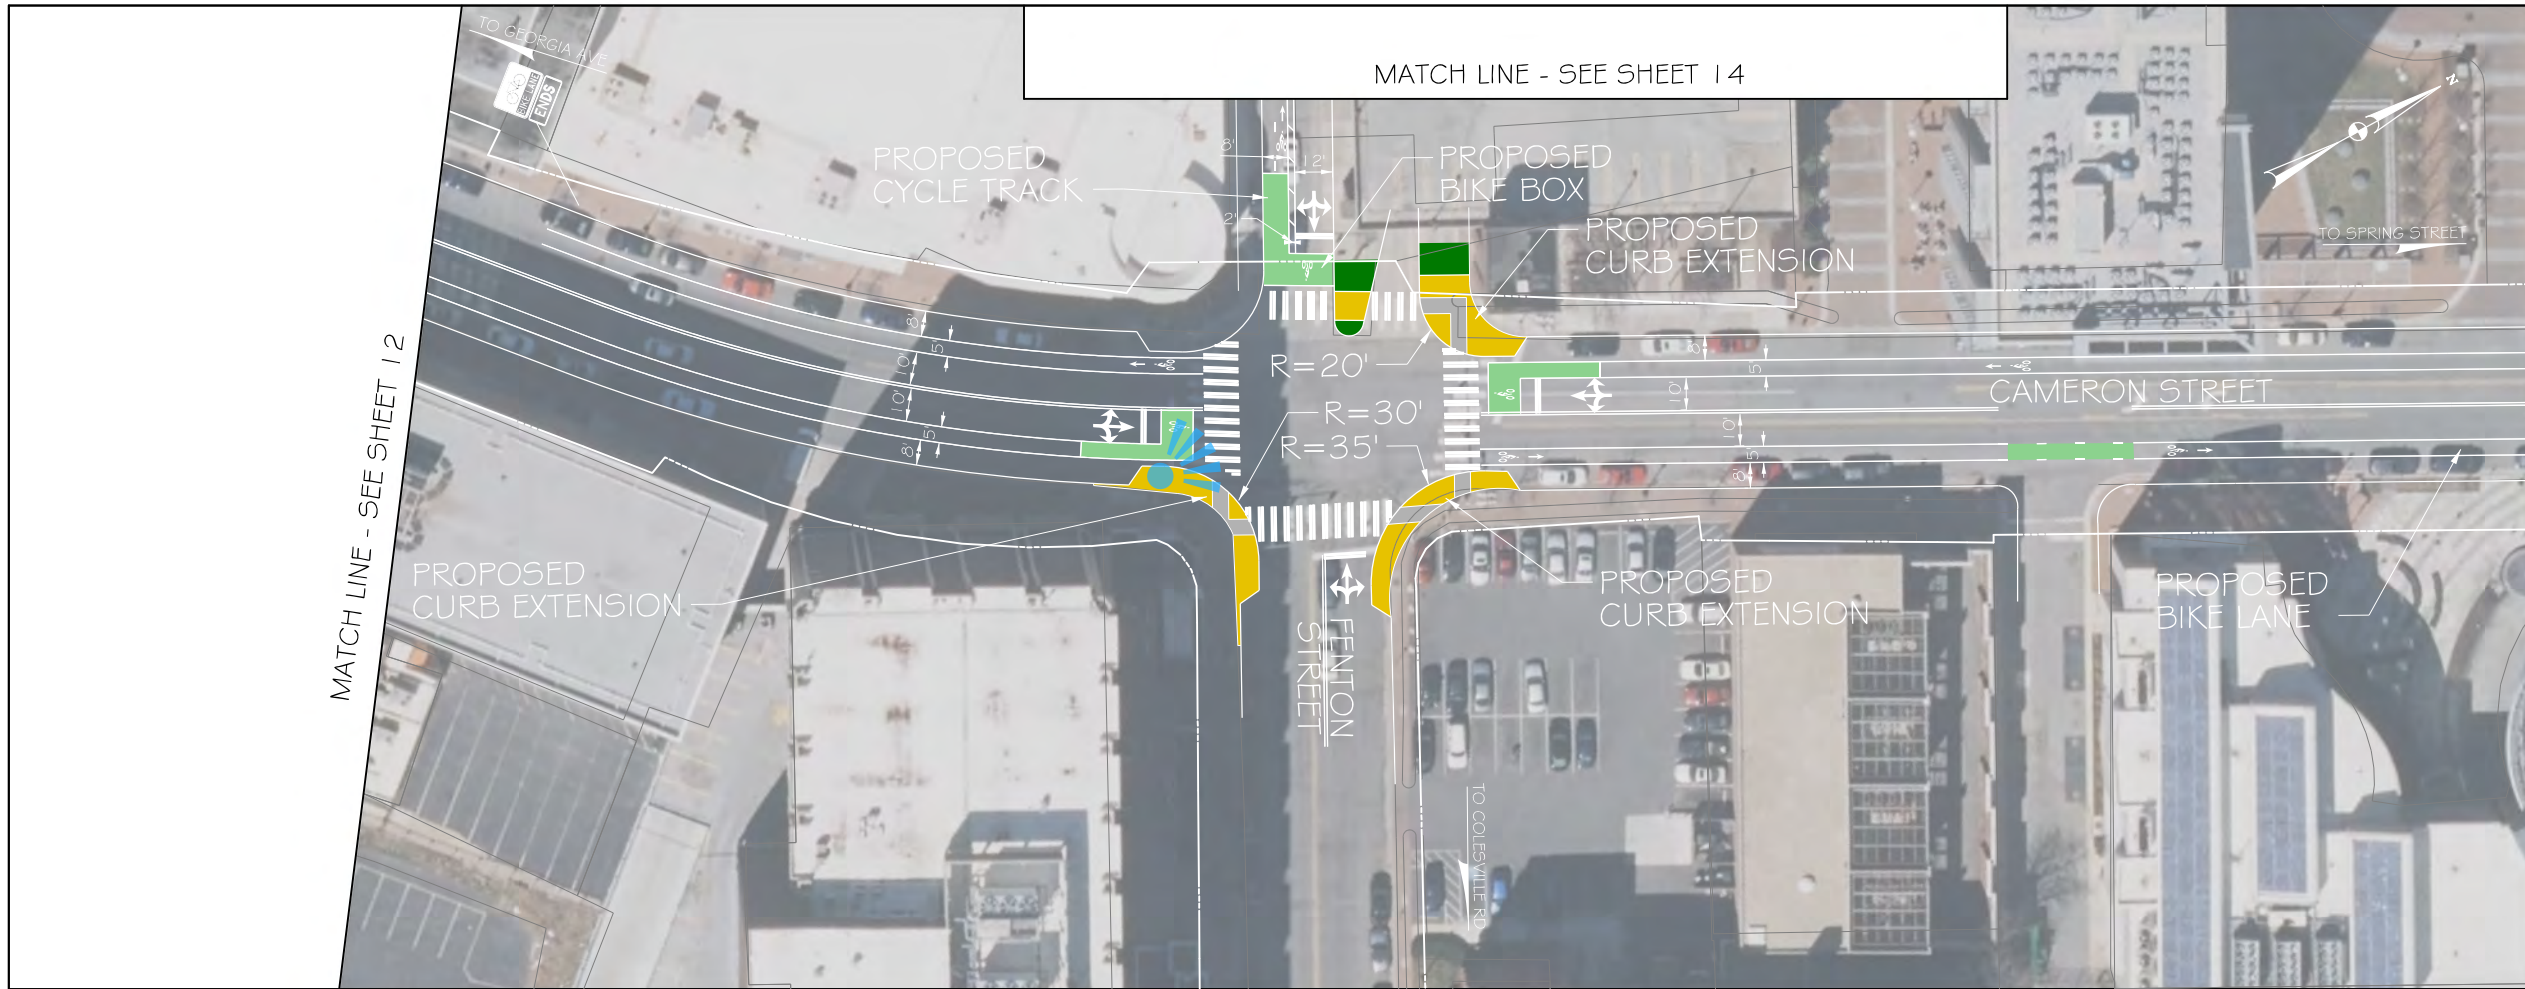


LEGEND

- PR. GROUND COVER / SWM FEATURE
- PR. DRIVEWAY APRON / TRUCK APRON
- PR. BICYCLE PAINT
- PR. SHARED-USE PATH
- CONCRETE REMOVAL
- EXISTING RIGHT-OF-WAY LINE
- BICYCLE AND PEDESTRIAN AREA BOUNDARY
- PURPLE LINE IMPROVEMENTS
- PROPOSED PURPLE LINE ALIGNMENT
- PHOTO VIEWSHED

30' 0 30' 60'

SCALE: 1"=60'

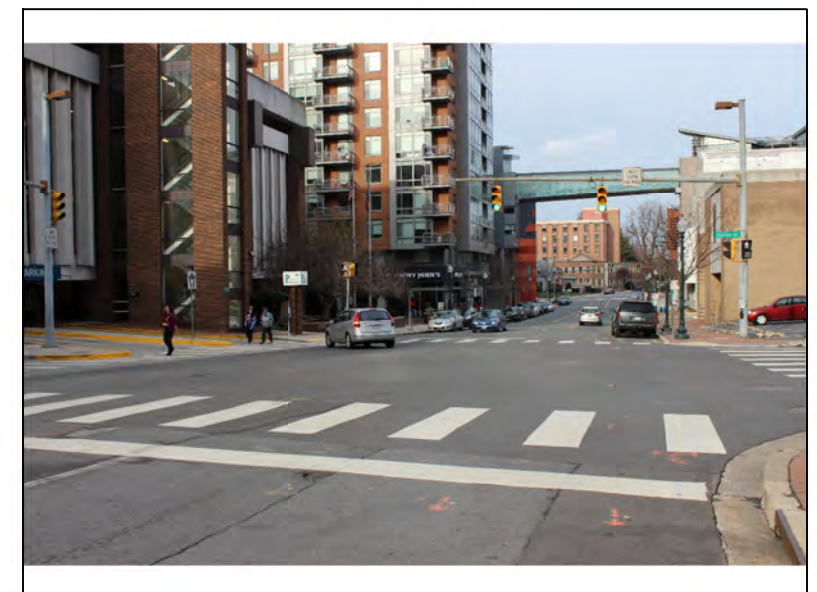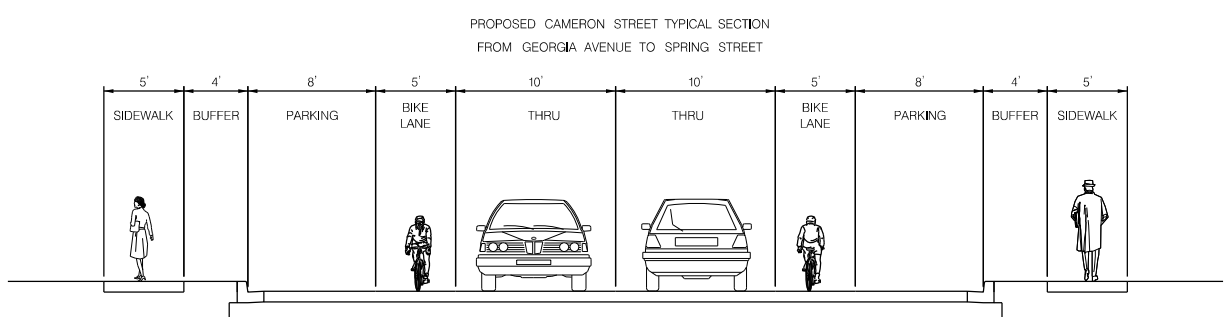


CAMERON STREET
 CYCLE TRACK
 SILVER SPRING CBD

SCALE : AS SHOWN DATE : 10/15/2015

Project No. : _____ SHEET 13 of 14

MATCH LINE - SEE SHEET 13



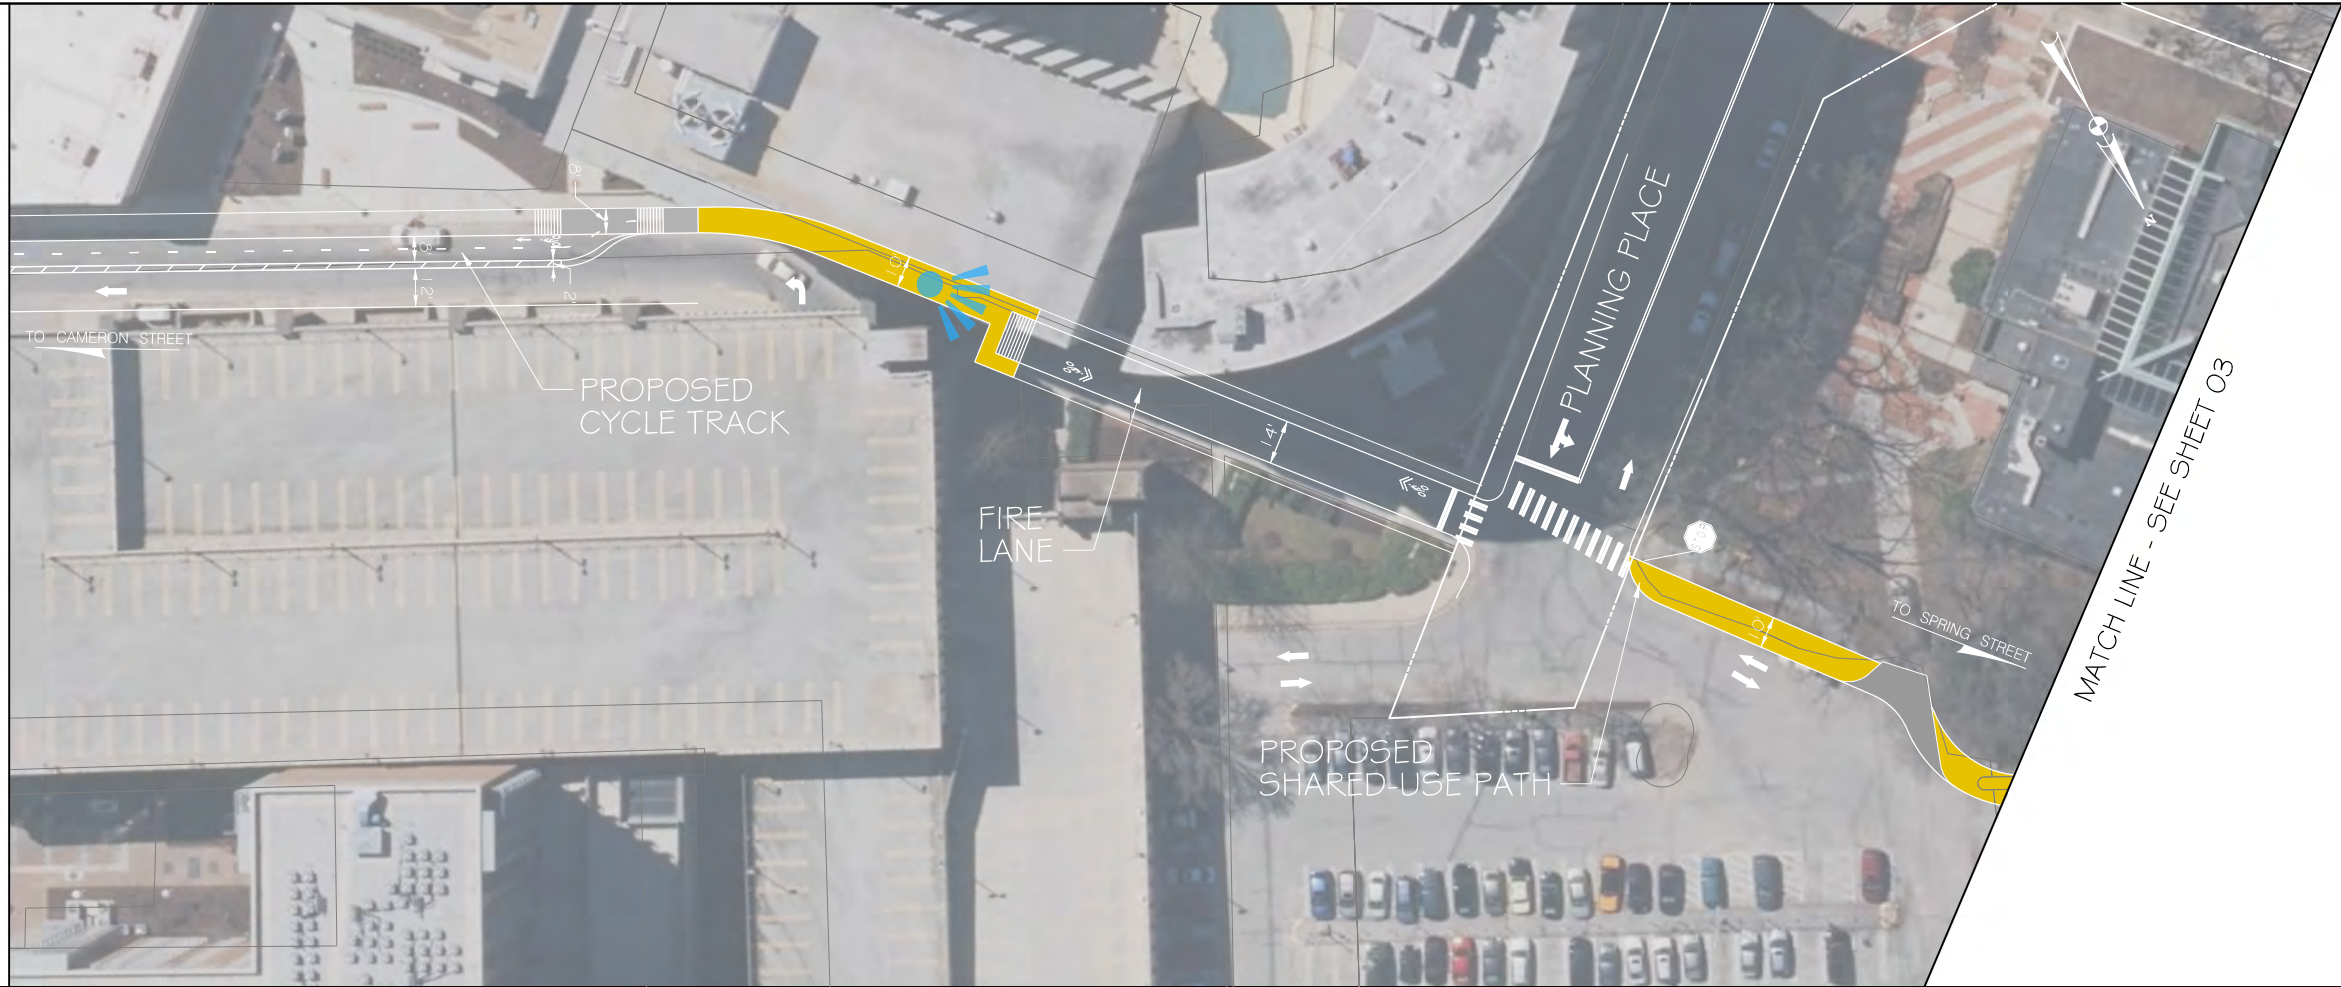


MATCH LINE - SEE SHEET 03

LEGEND

- PR. GROUND COVER / SWM FEATURE
- PR. DRIVEWAY APRON / TRUCK APRON
- PR. BICYCLE PAINT
- PR. SHARED-USE PATH
- CONCRETE REMOVAL
- EXISTING RIGHT-OF-WAY LINE
- BICYCLE AND PEDESTRIAN AREA BOUNDARY
- PURPLE LINE IMPROVEMENTS
- PROPOSED PURPLE LINE ALIGNMENT
- PHOTO VIEWSHED

30' 0 30' 60'
 SCALE: 1"=60'

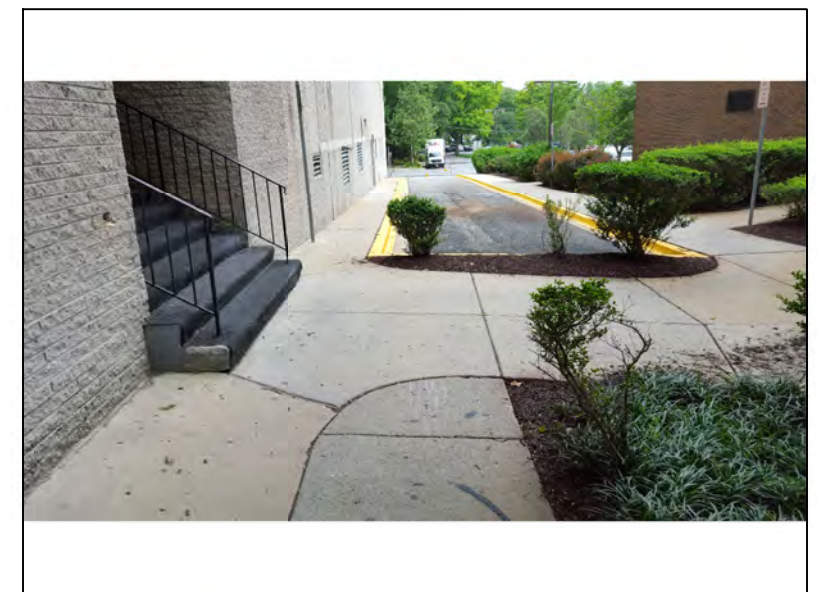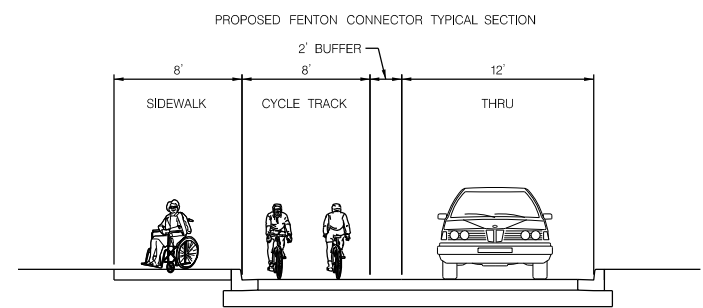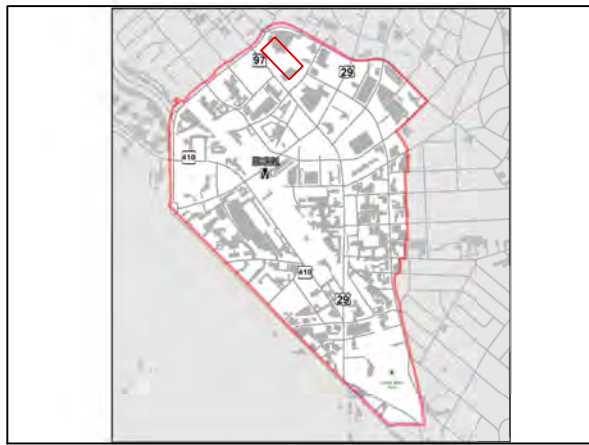

FENTON CONNECTOR
 SILVER SPRING CBD

SCALE : AS SHOWN DATE : 10/15/2015

Project No. : _____ SHEET 14 of 14