




# STORMWATER RETROFIT PROJECTS PLUMGAR II REGIONAL POND

McCormick  
Engineers & Planners  
Since 1946 Taylor

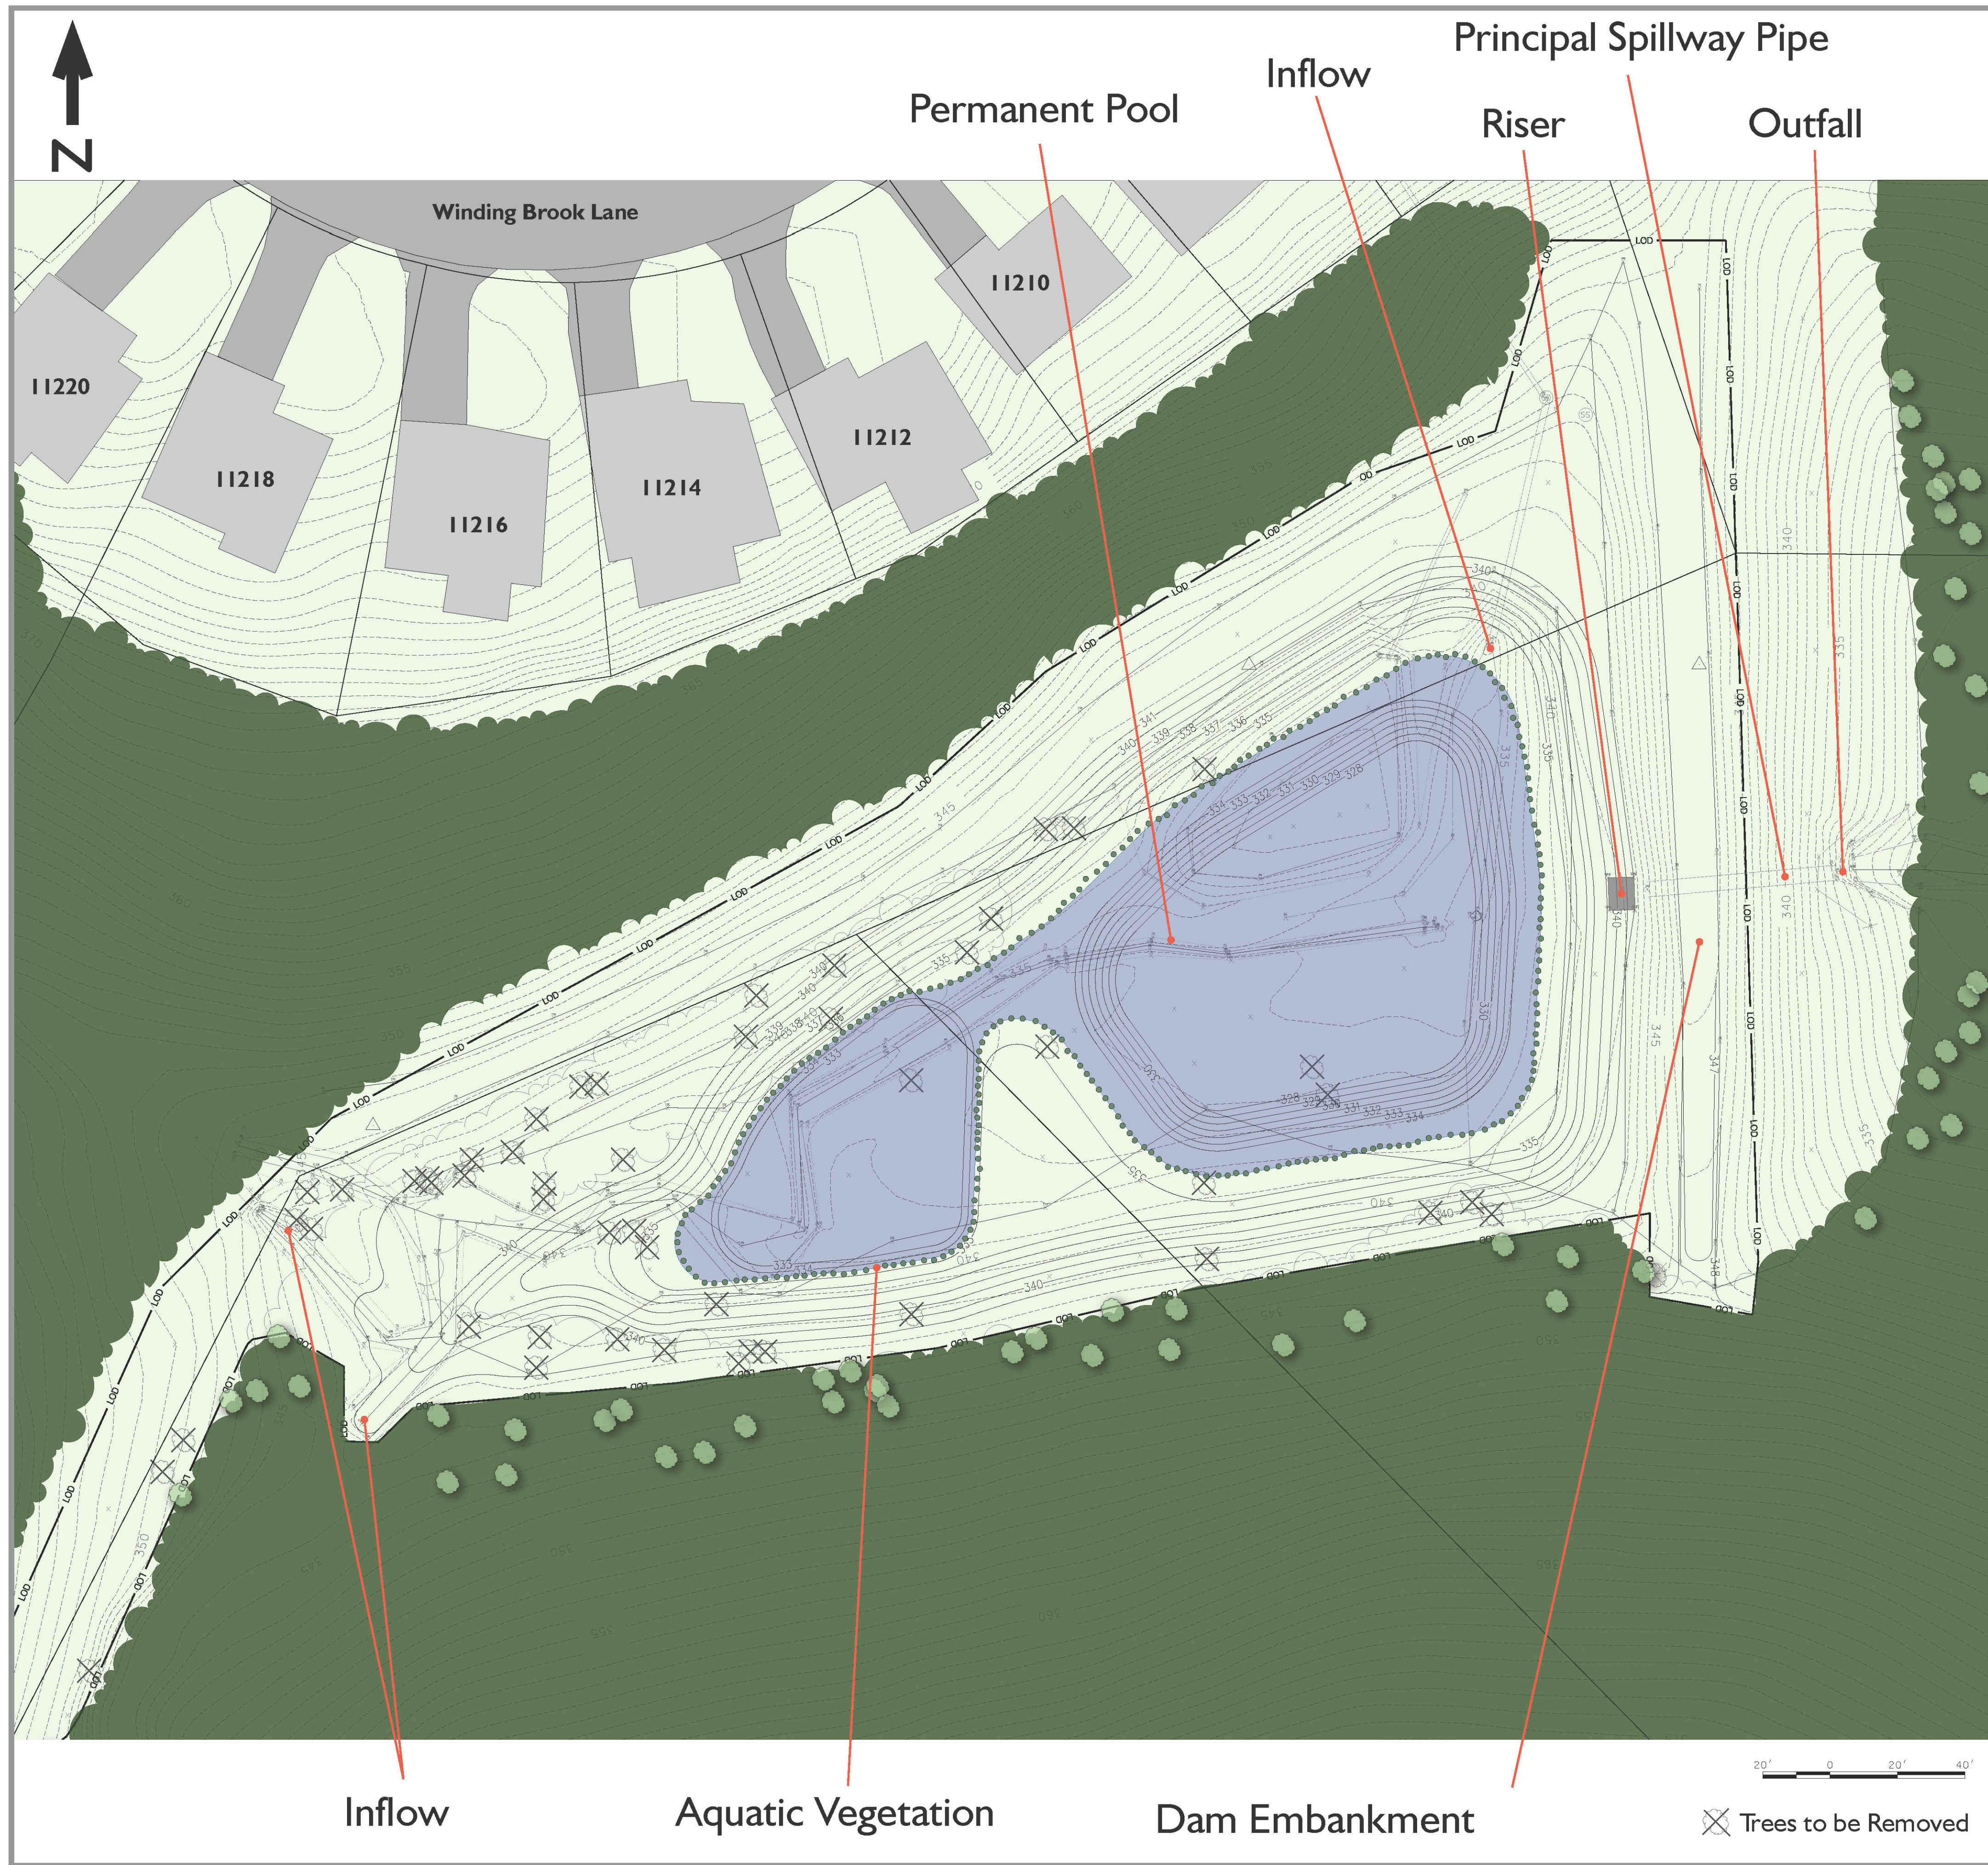

## Construction Access Map