

PRIVATE ROAD

VEHICLE DROP-OFF ENTRANCE

MATCH LINE


MATCH LINE

LOBBY

STUDIO SPACE

FLEXIBLE THEATRE

GARAGE




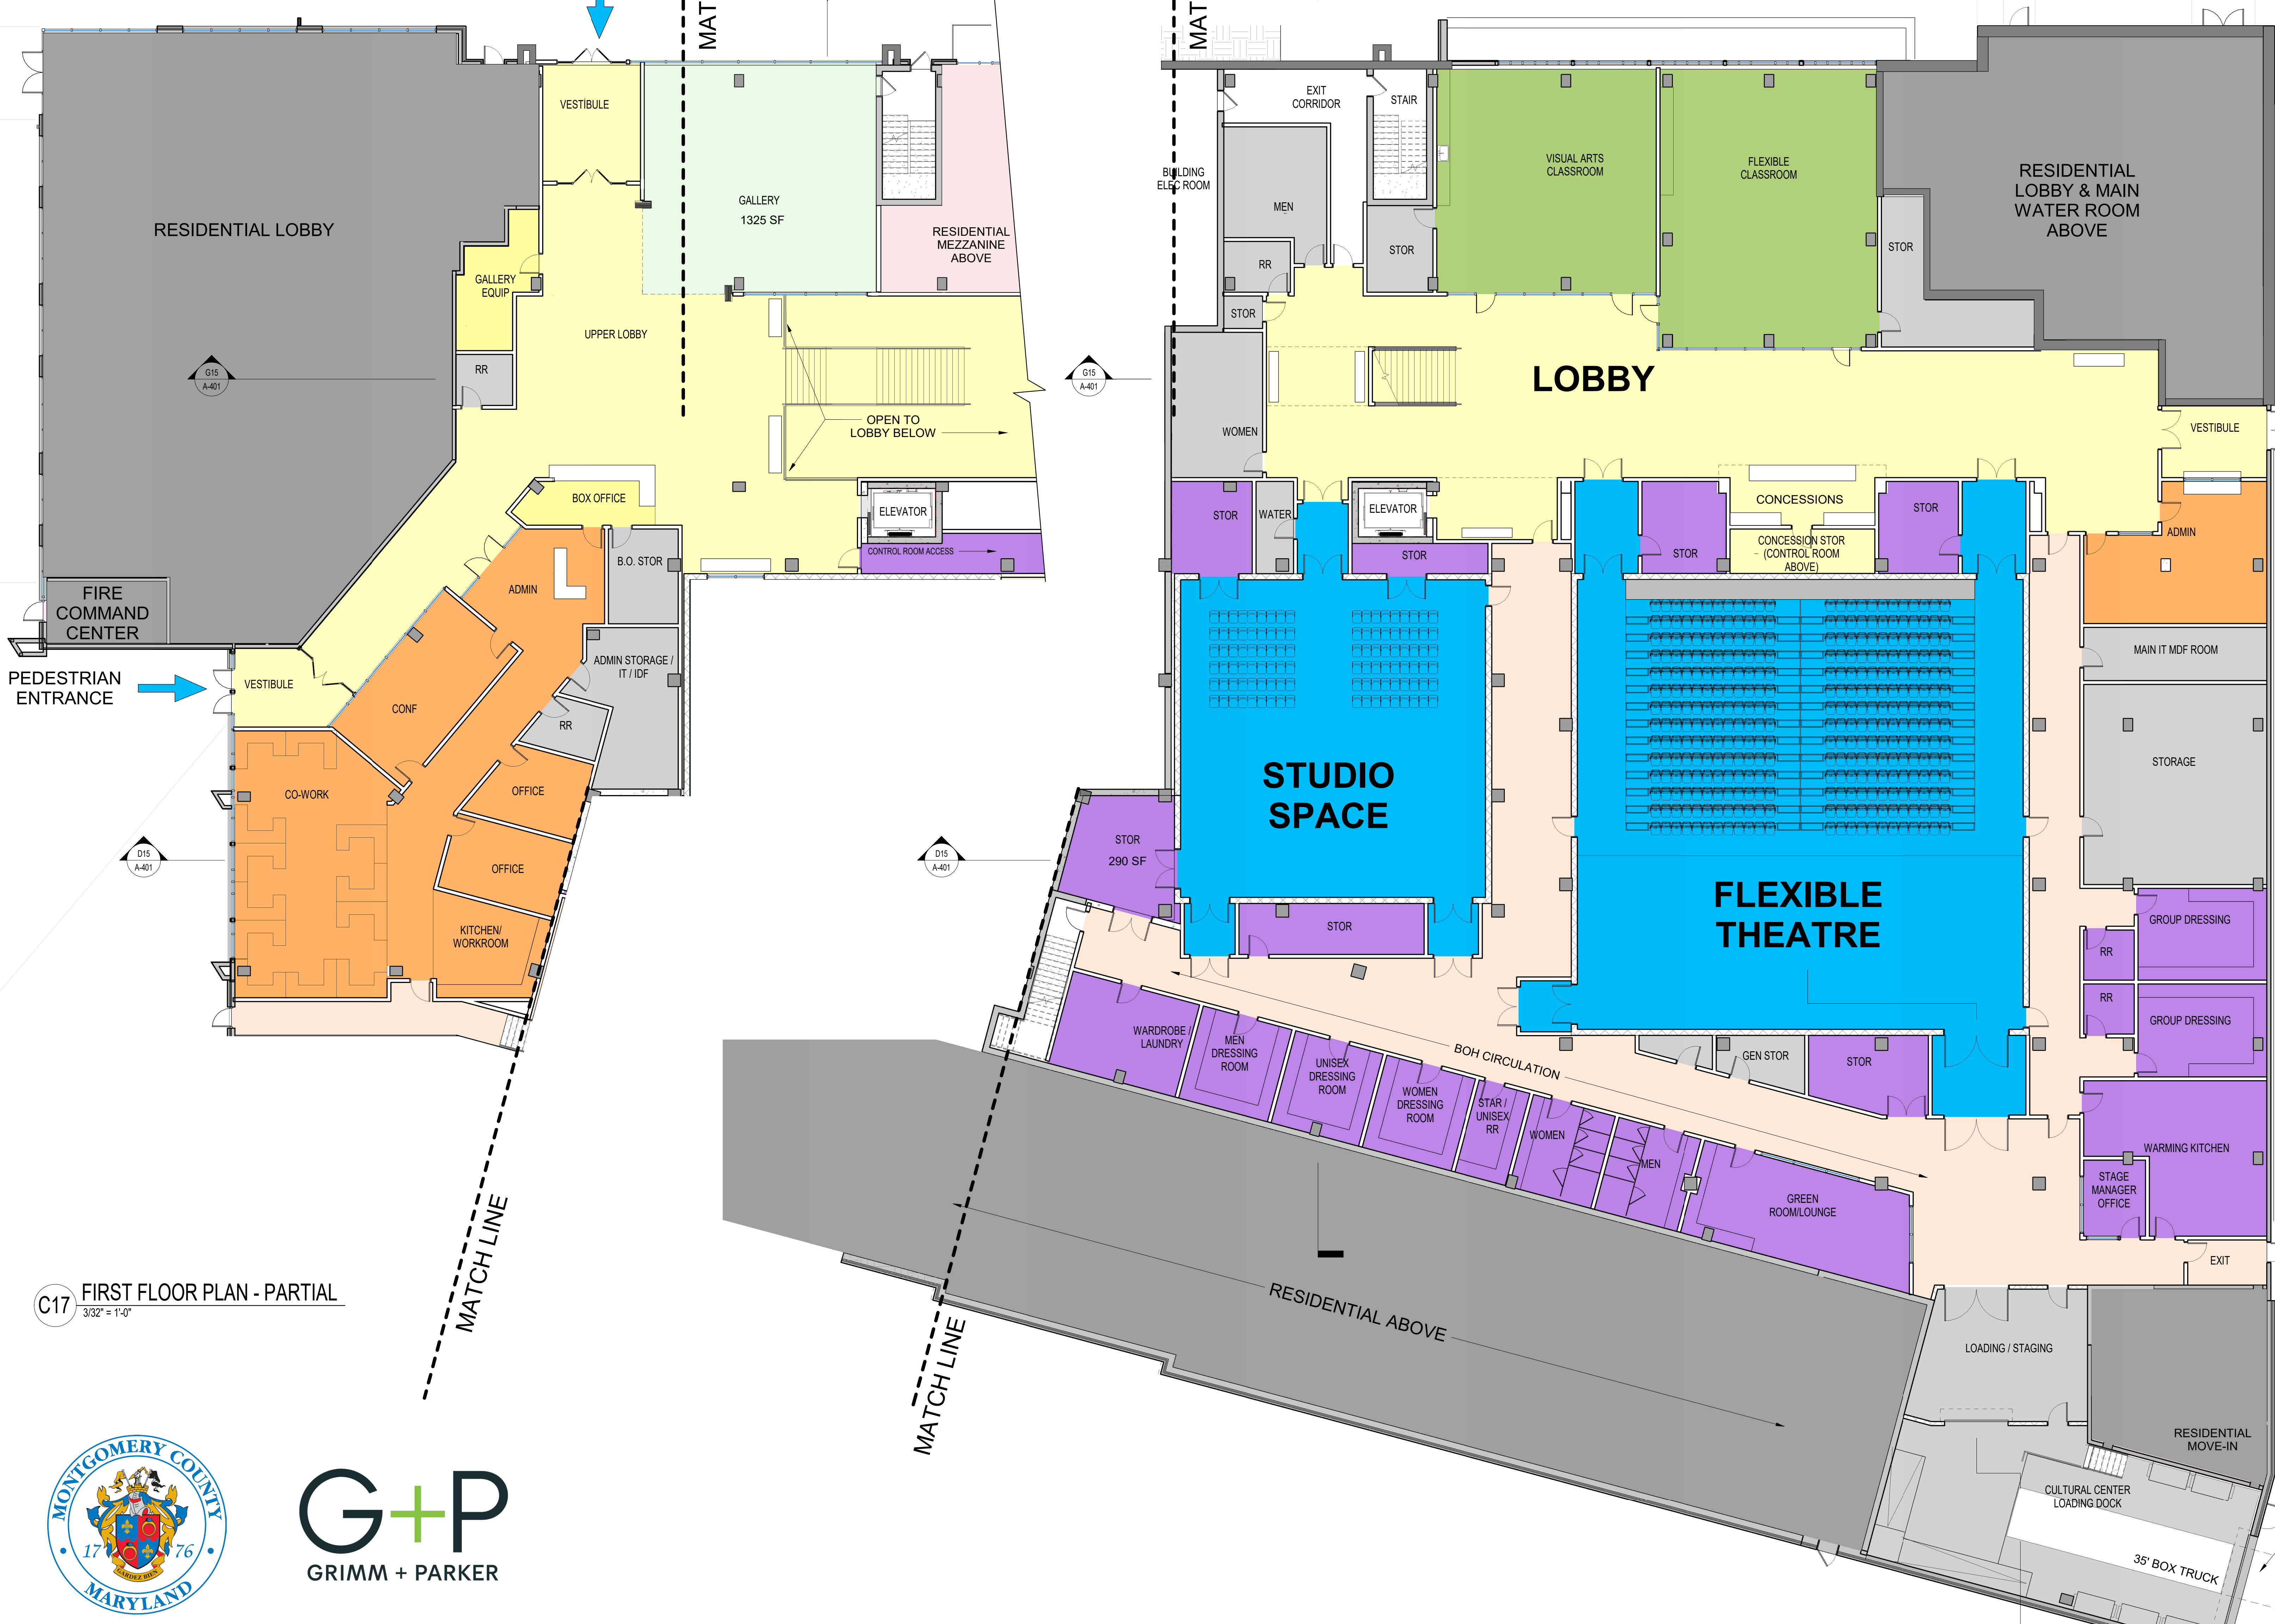



C17 FIRST FLOOR PLAN - PARTIAL
3/32" = 1'-0"

A2 GROUND FLOOR PLAN
3/32" = 1'-0"

GEORGIA AVE



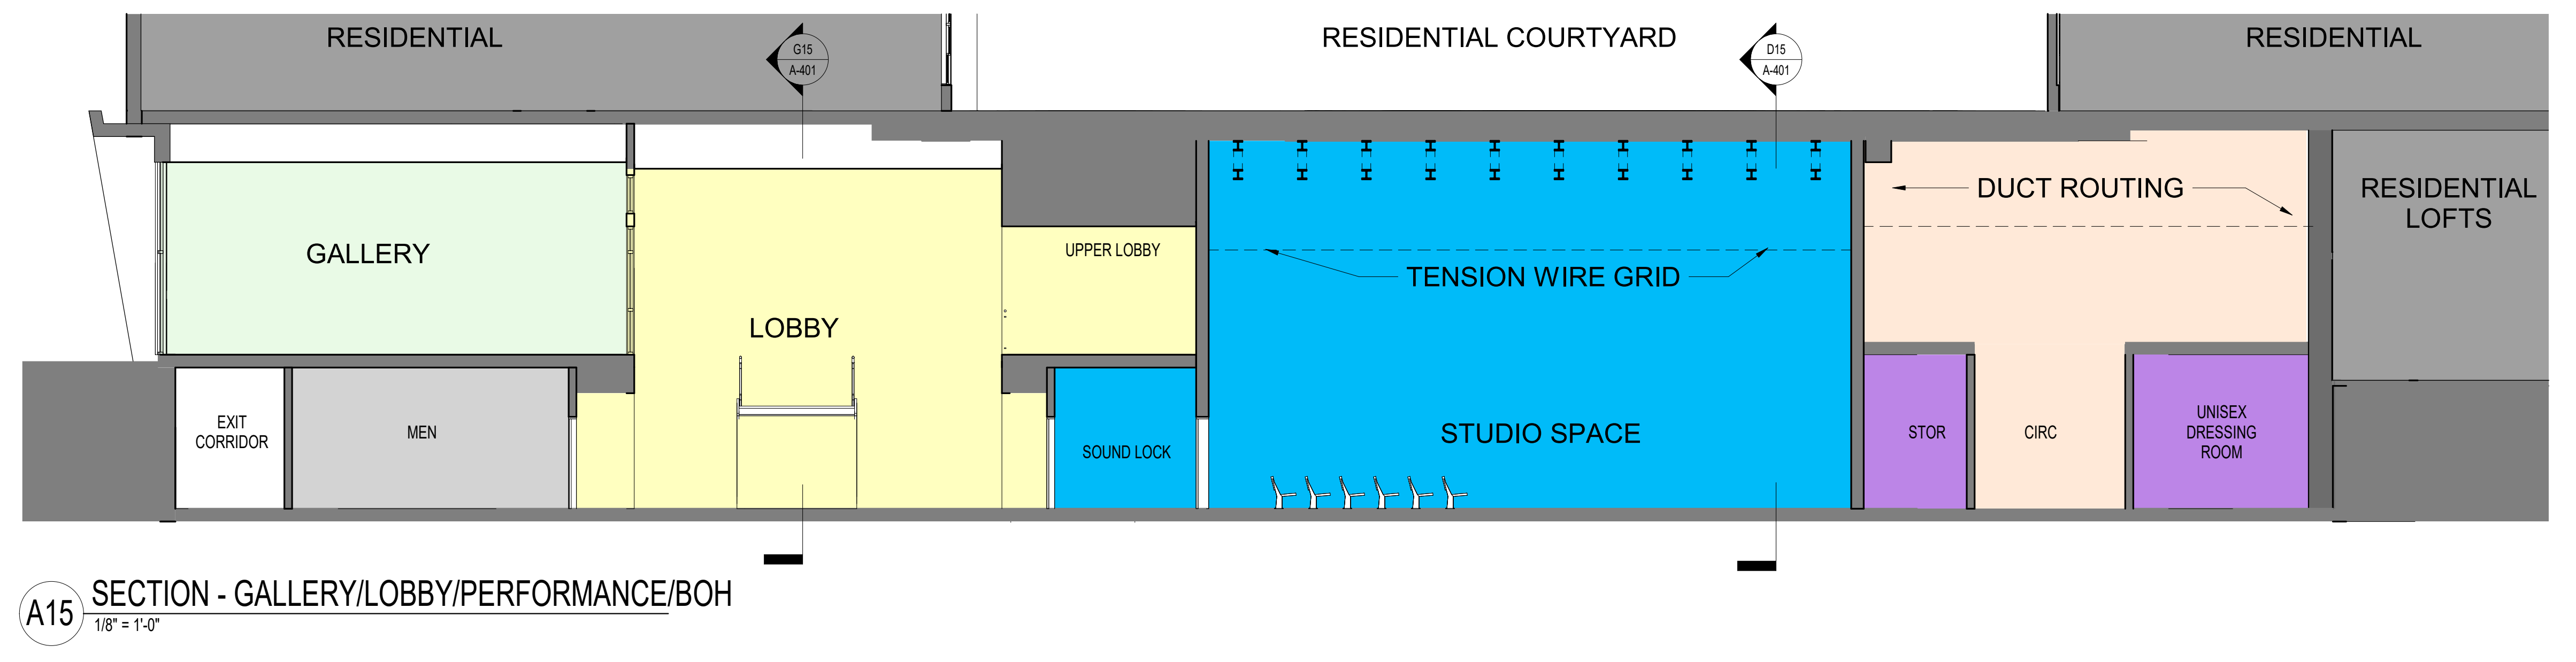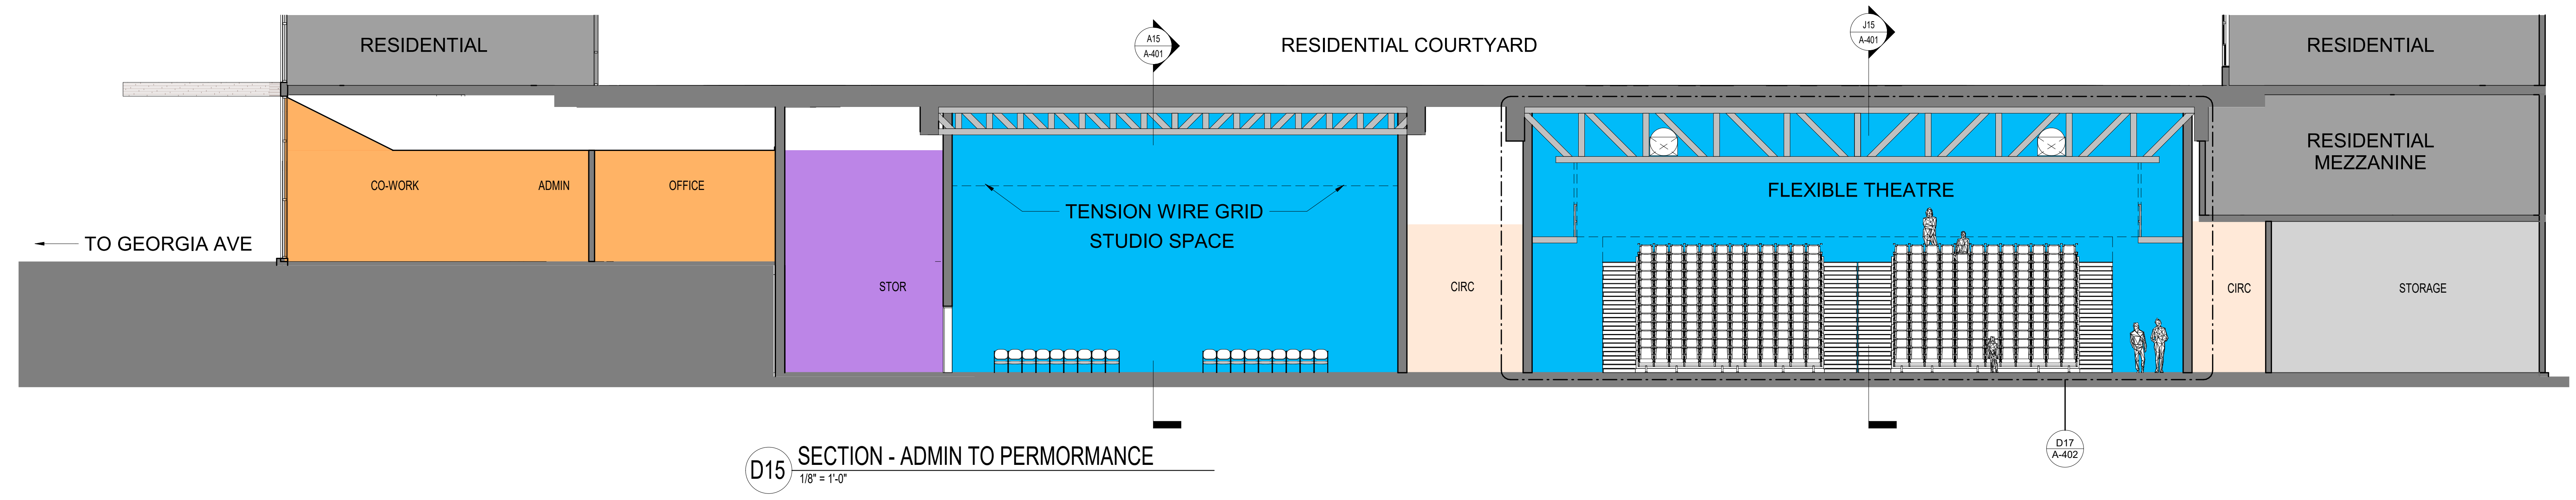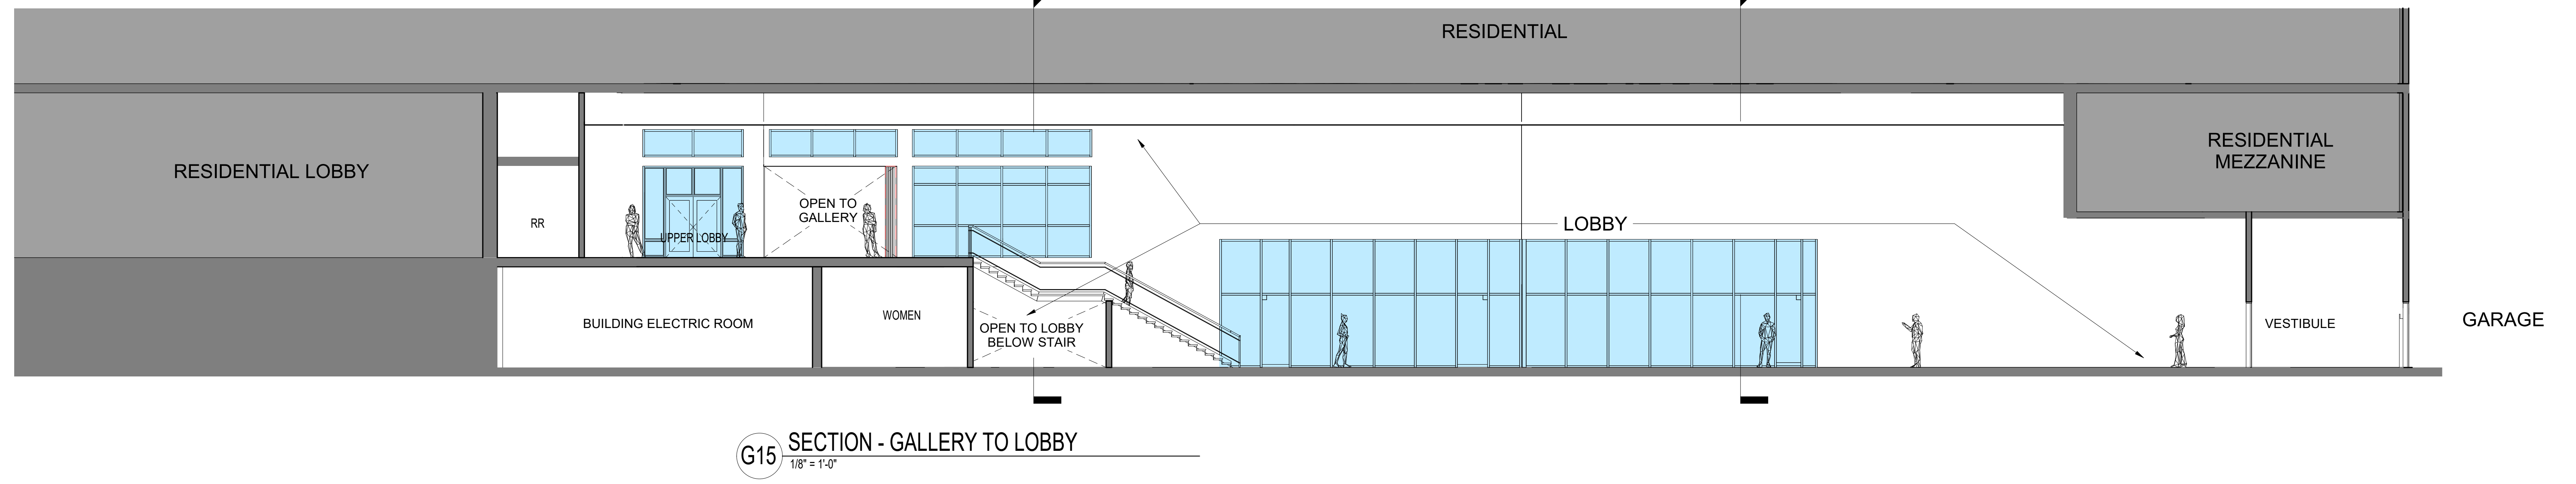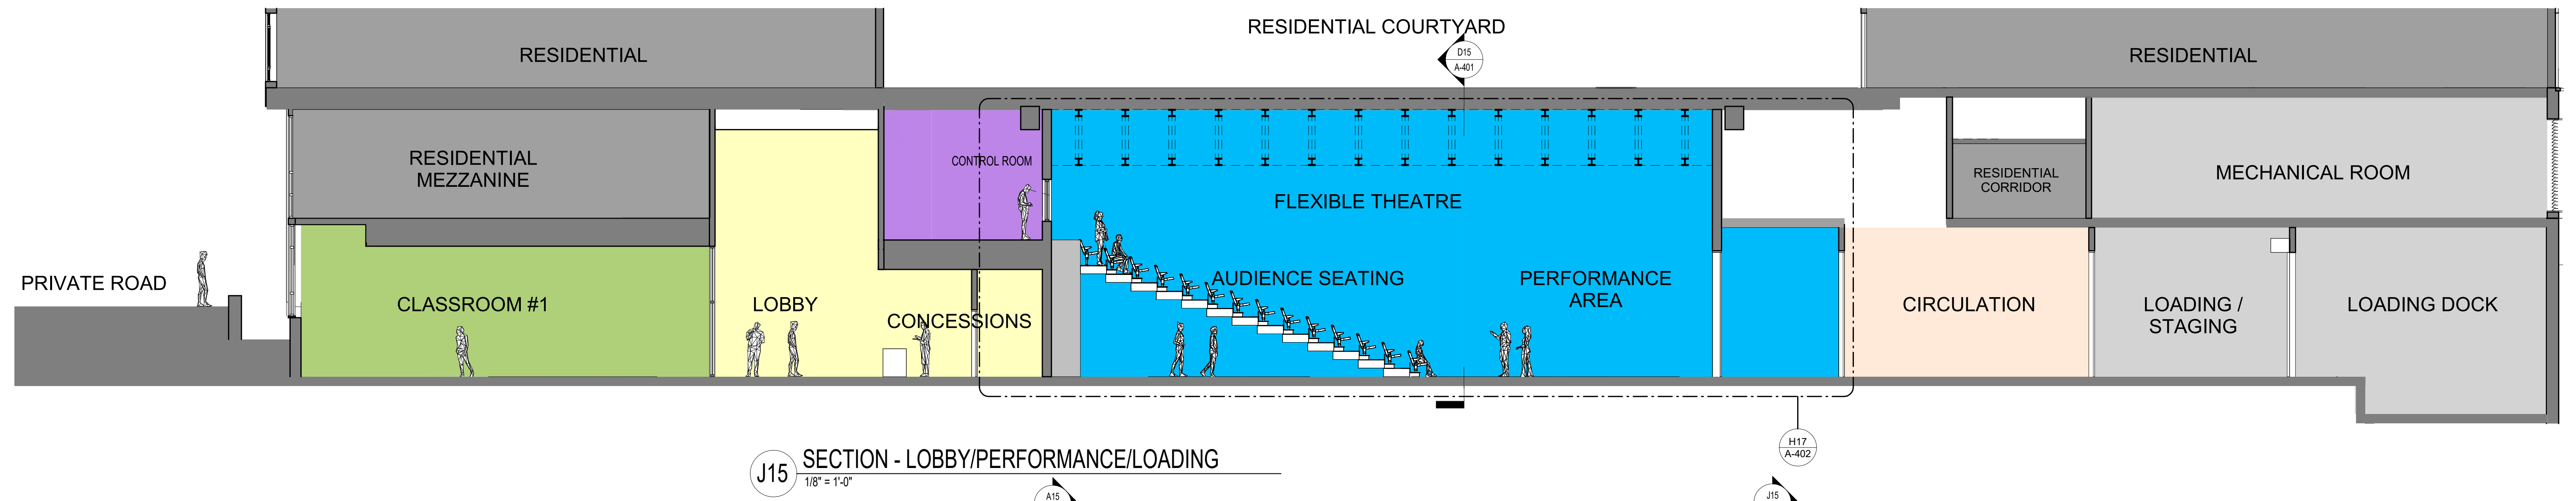


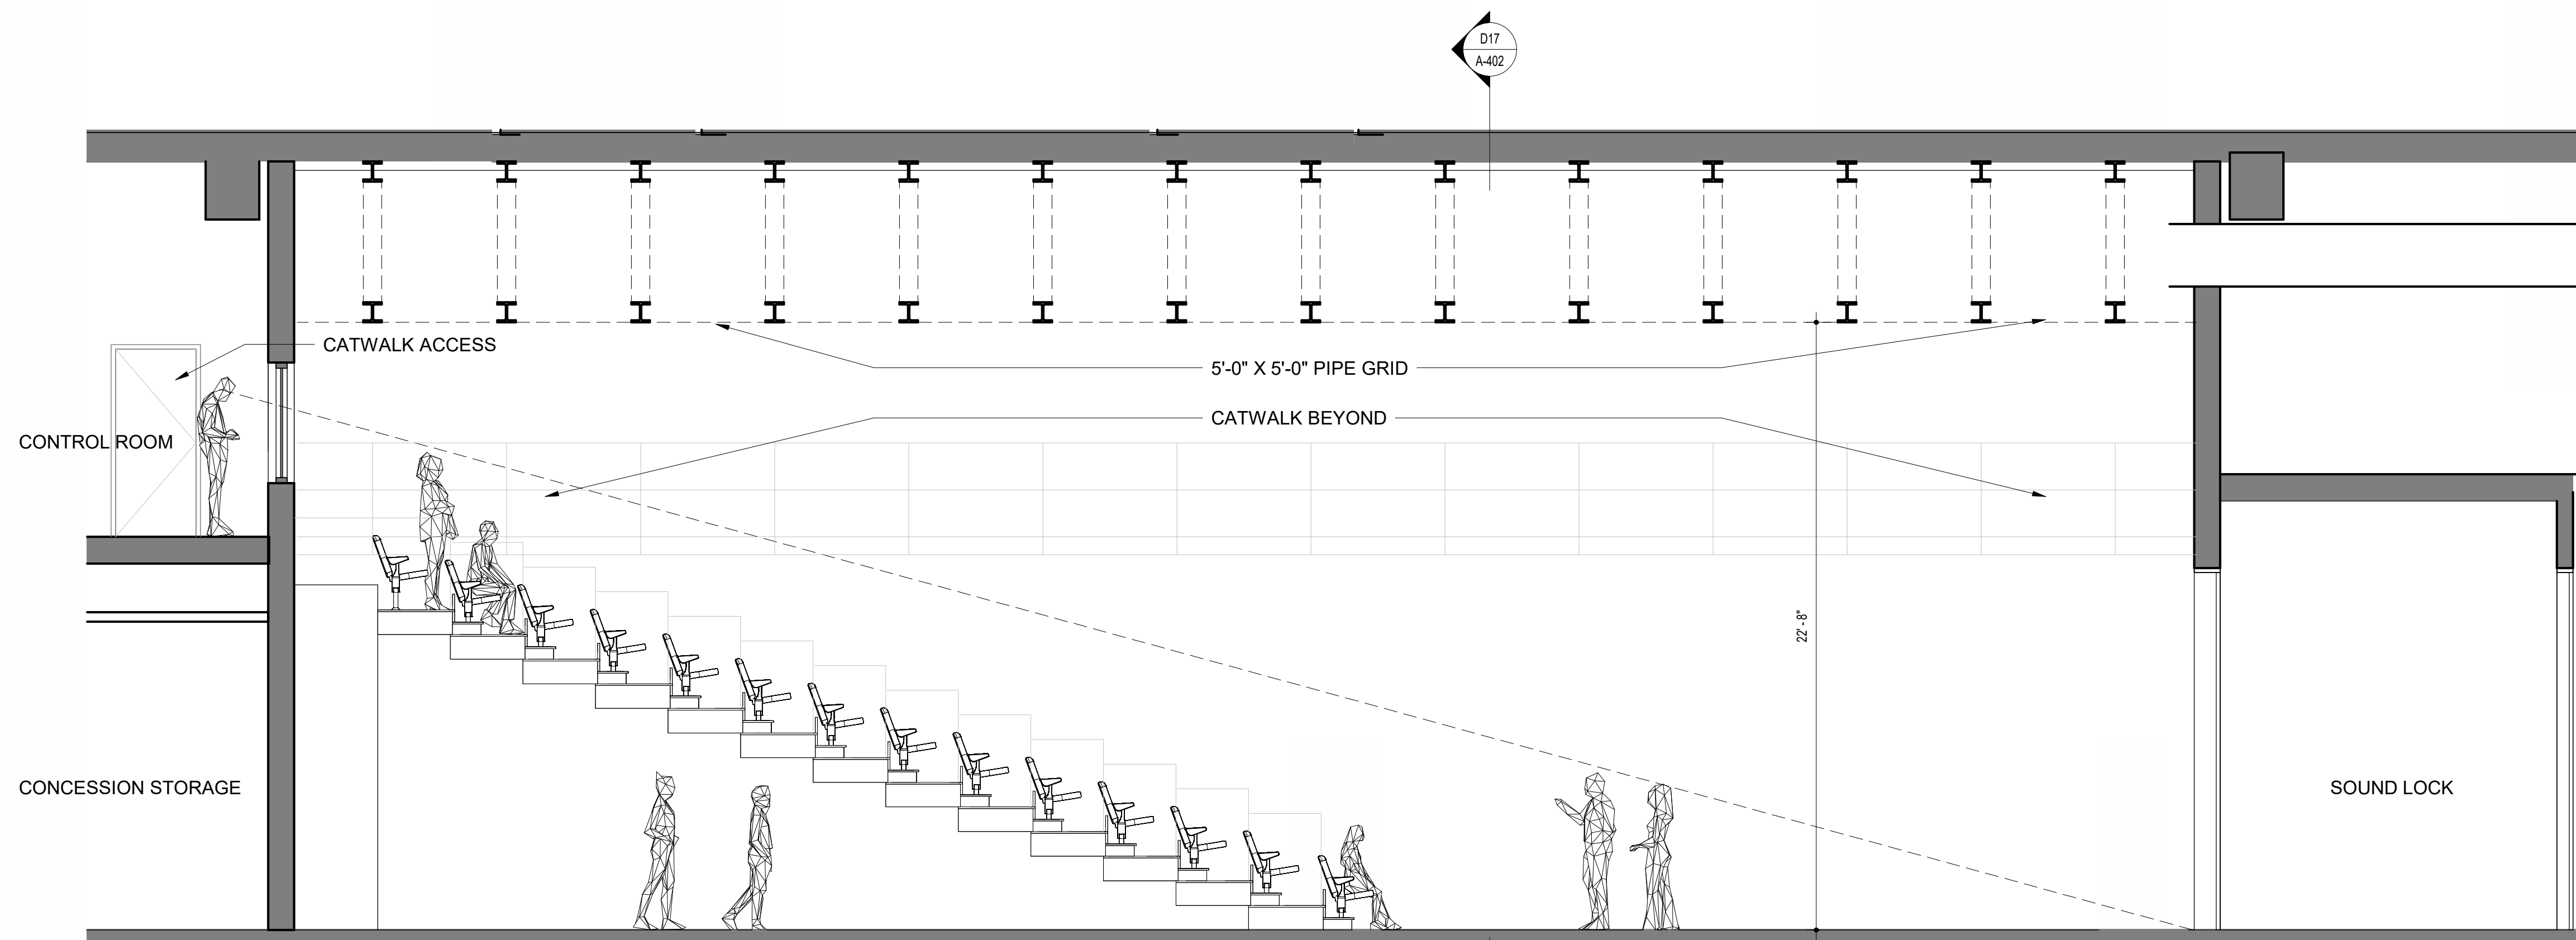

H17 SECTION - ENLARGED PERFORMANCE
1/4" = 1'-0"




H6 LOWER LOBBY TO UPPER LOBBY

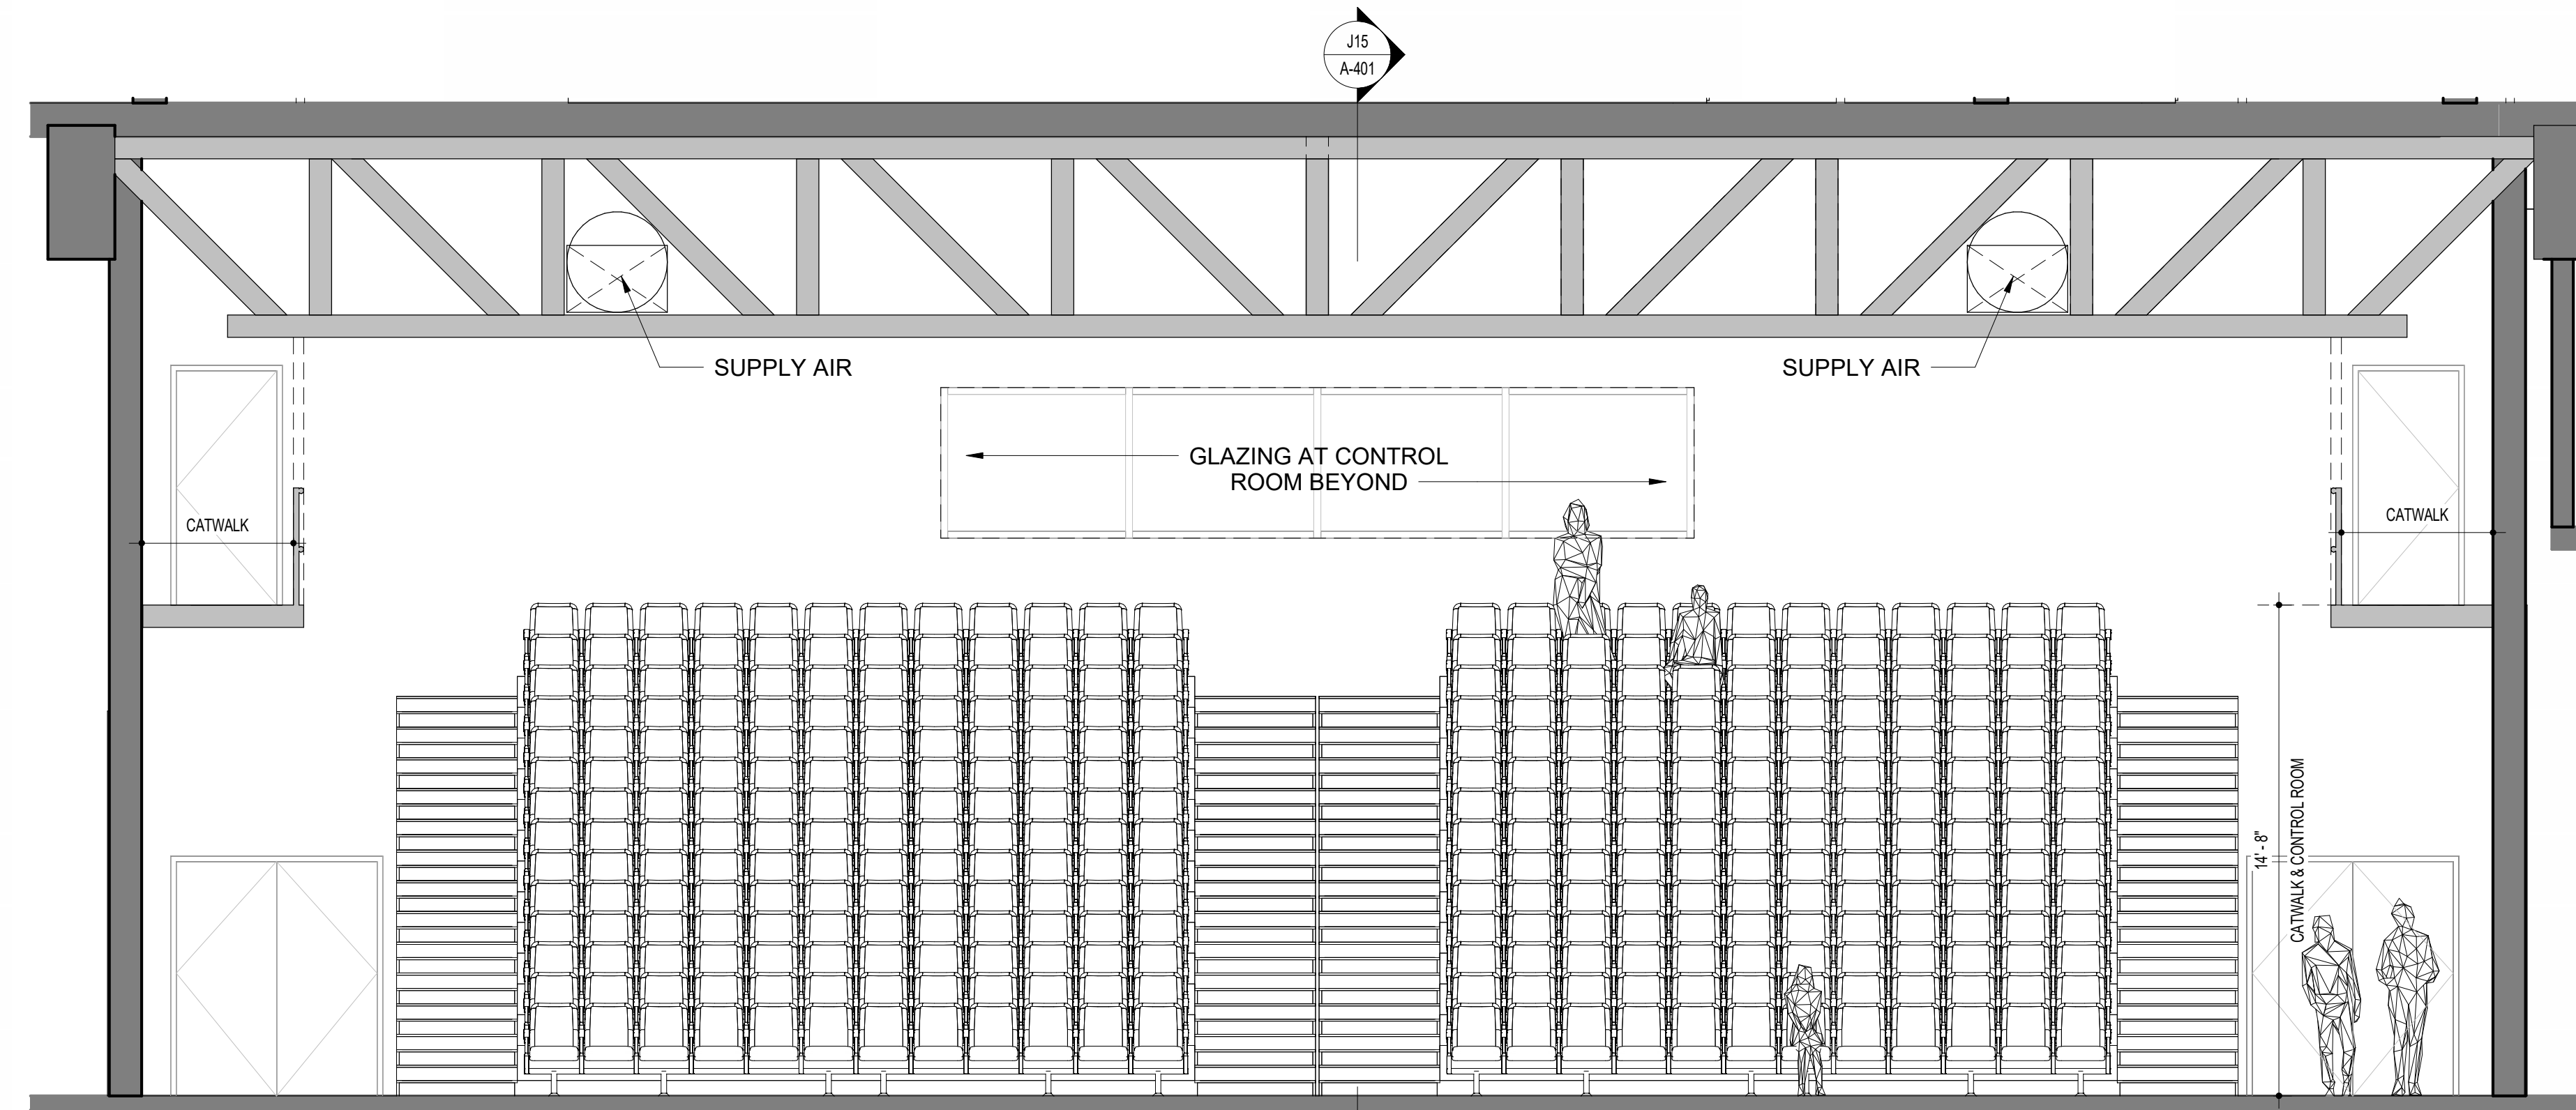

D17 SECTION - ENLARGED PERFORMANCE CROSS SECTION
1/4" = 1'-0"



D6 GALLERY TO UPPER LOBBY

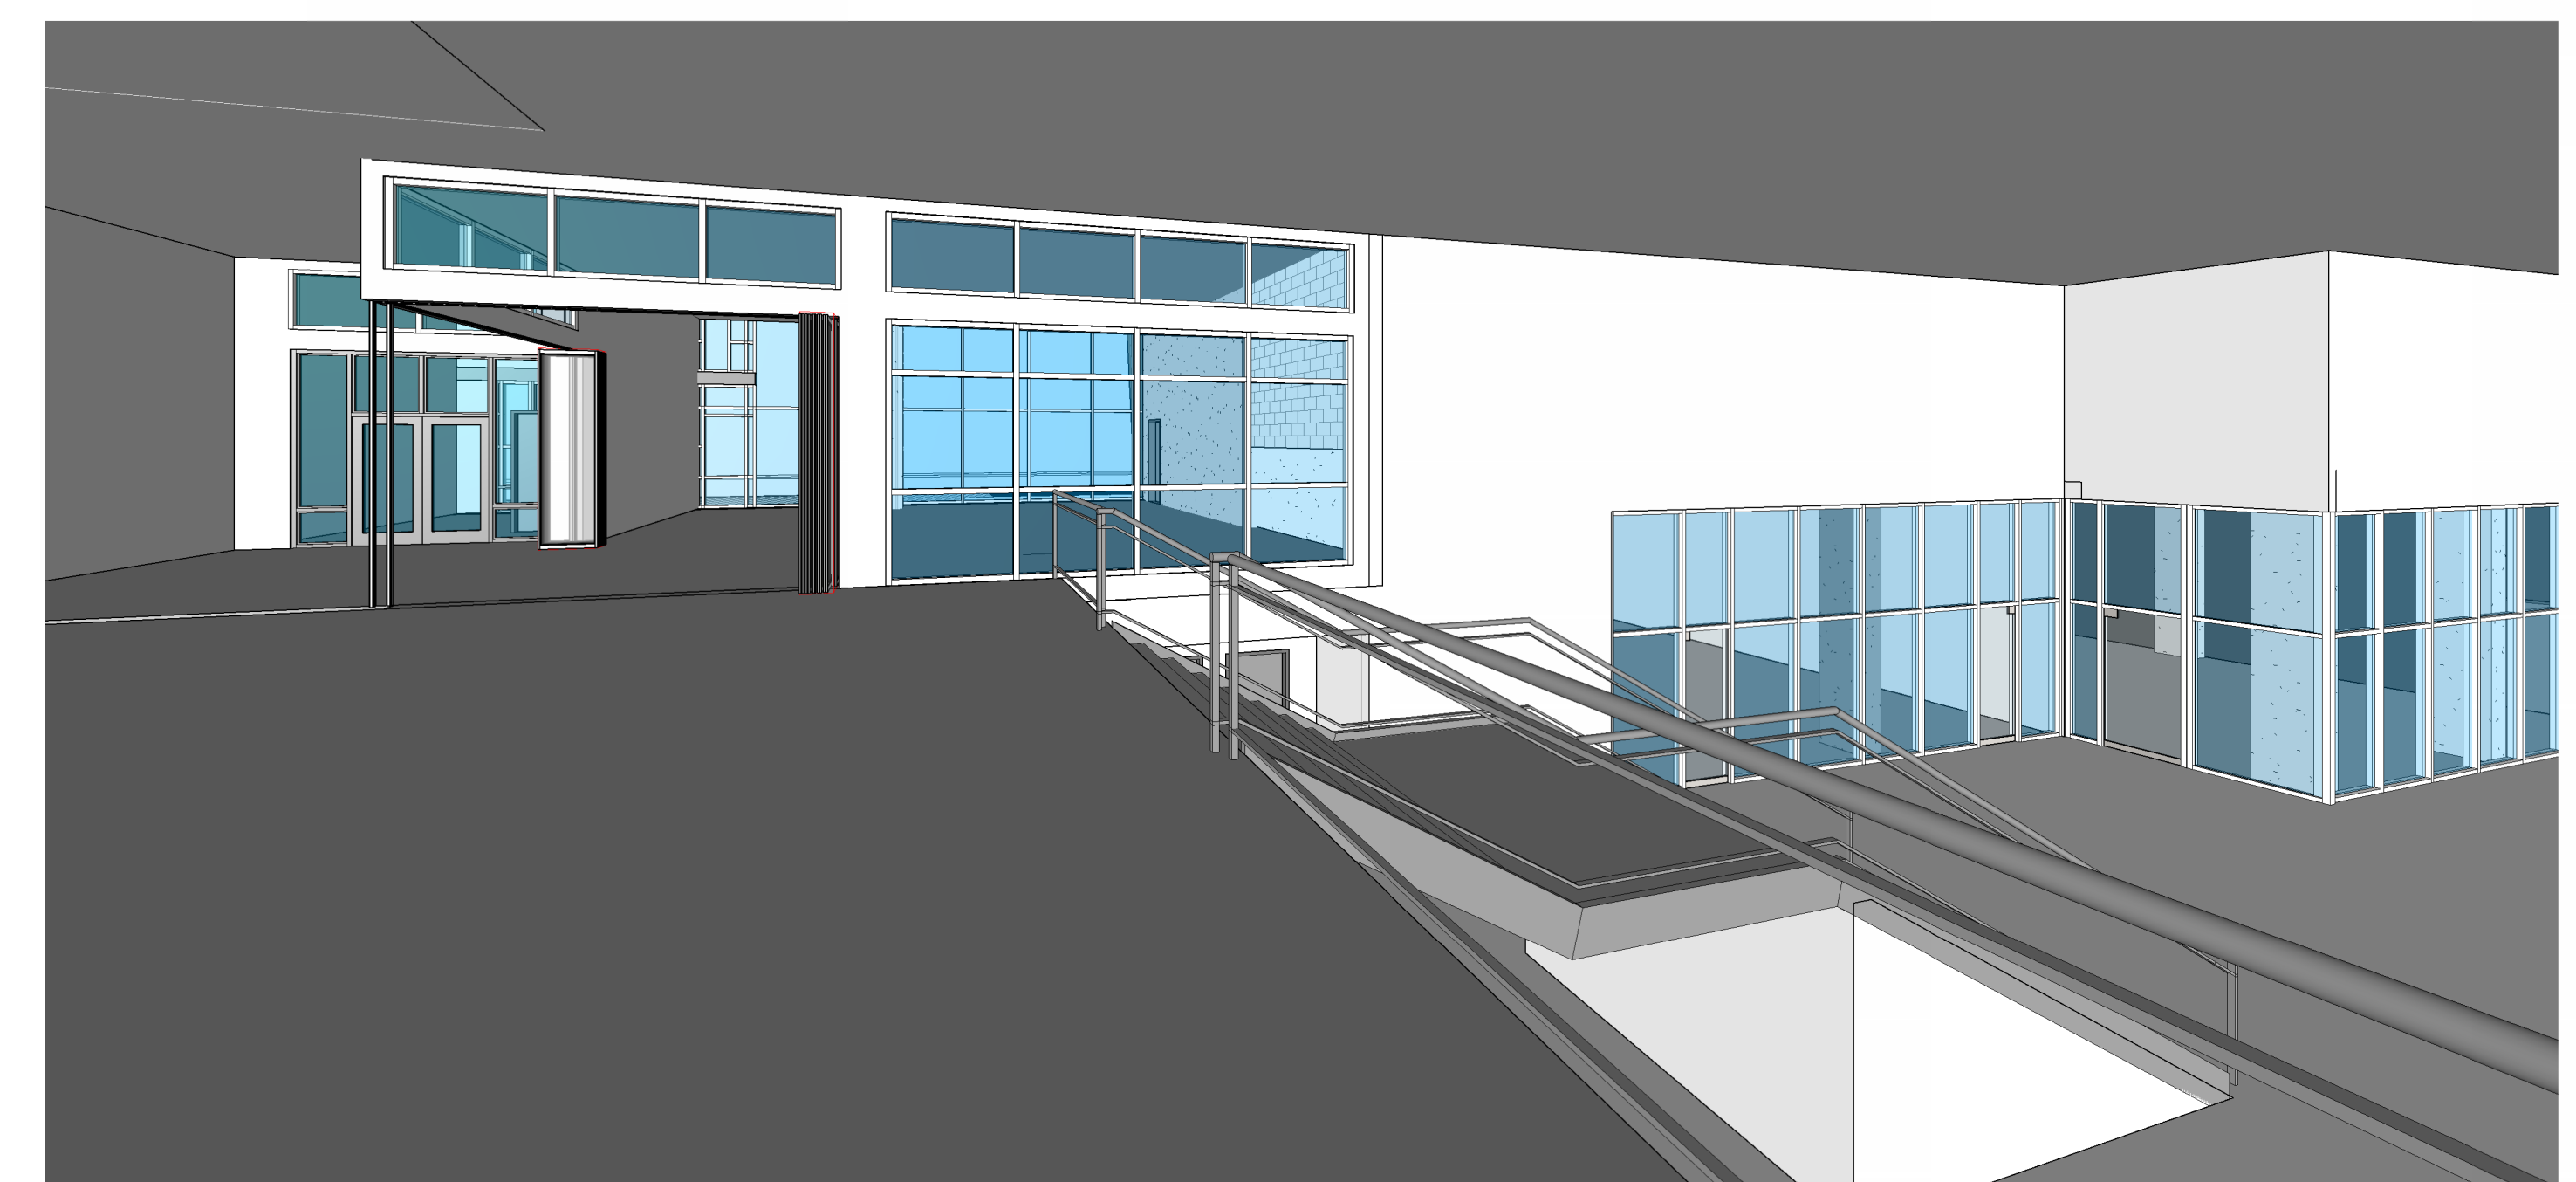

A6 UPPER LOBBY TO GALLERY

