




MATCH LINE - SEE SHEET 2

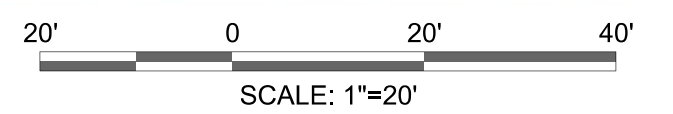



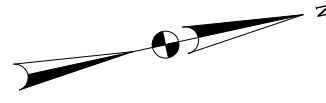


MATCH LINE - SEE SHEET 1

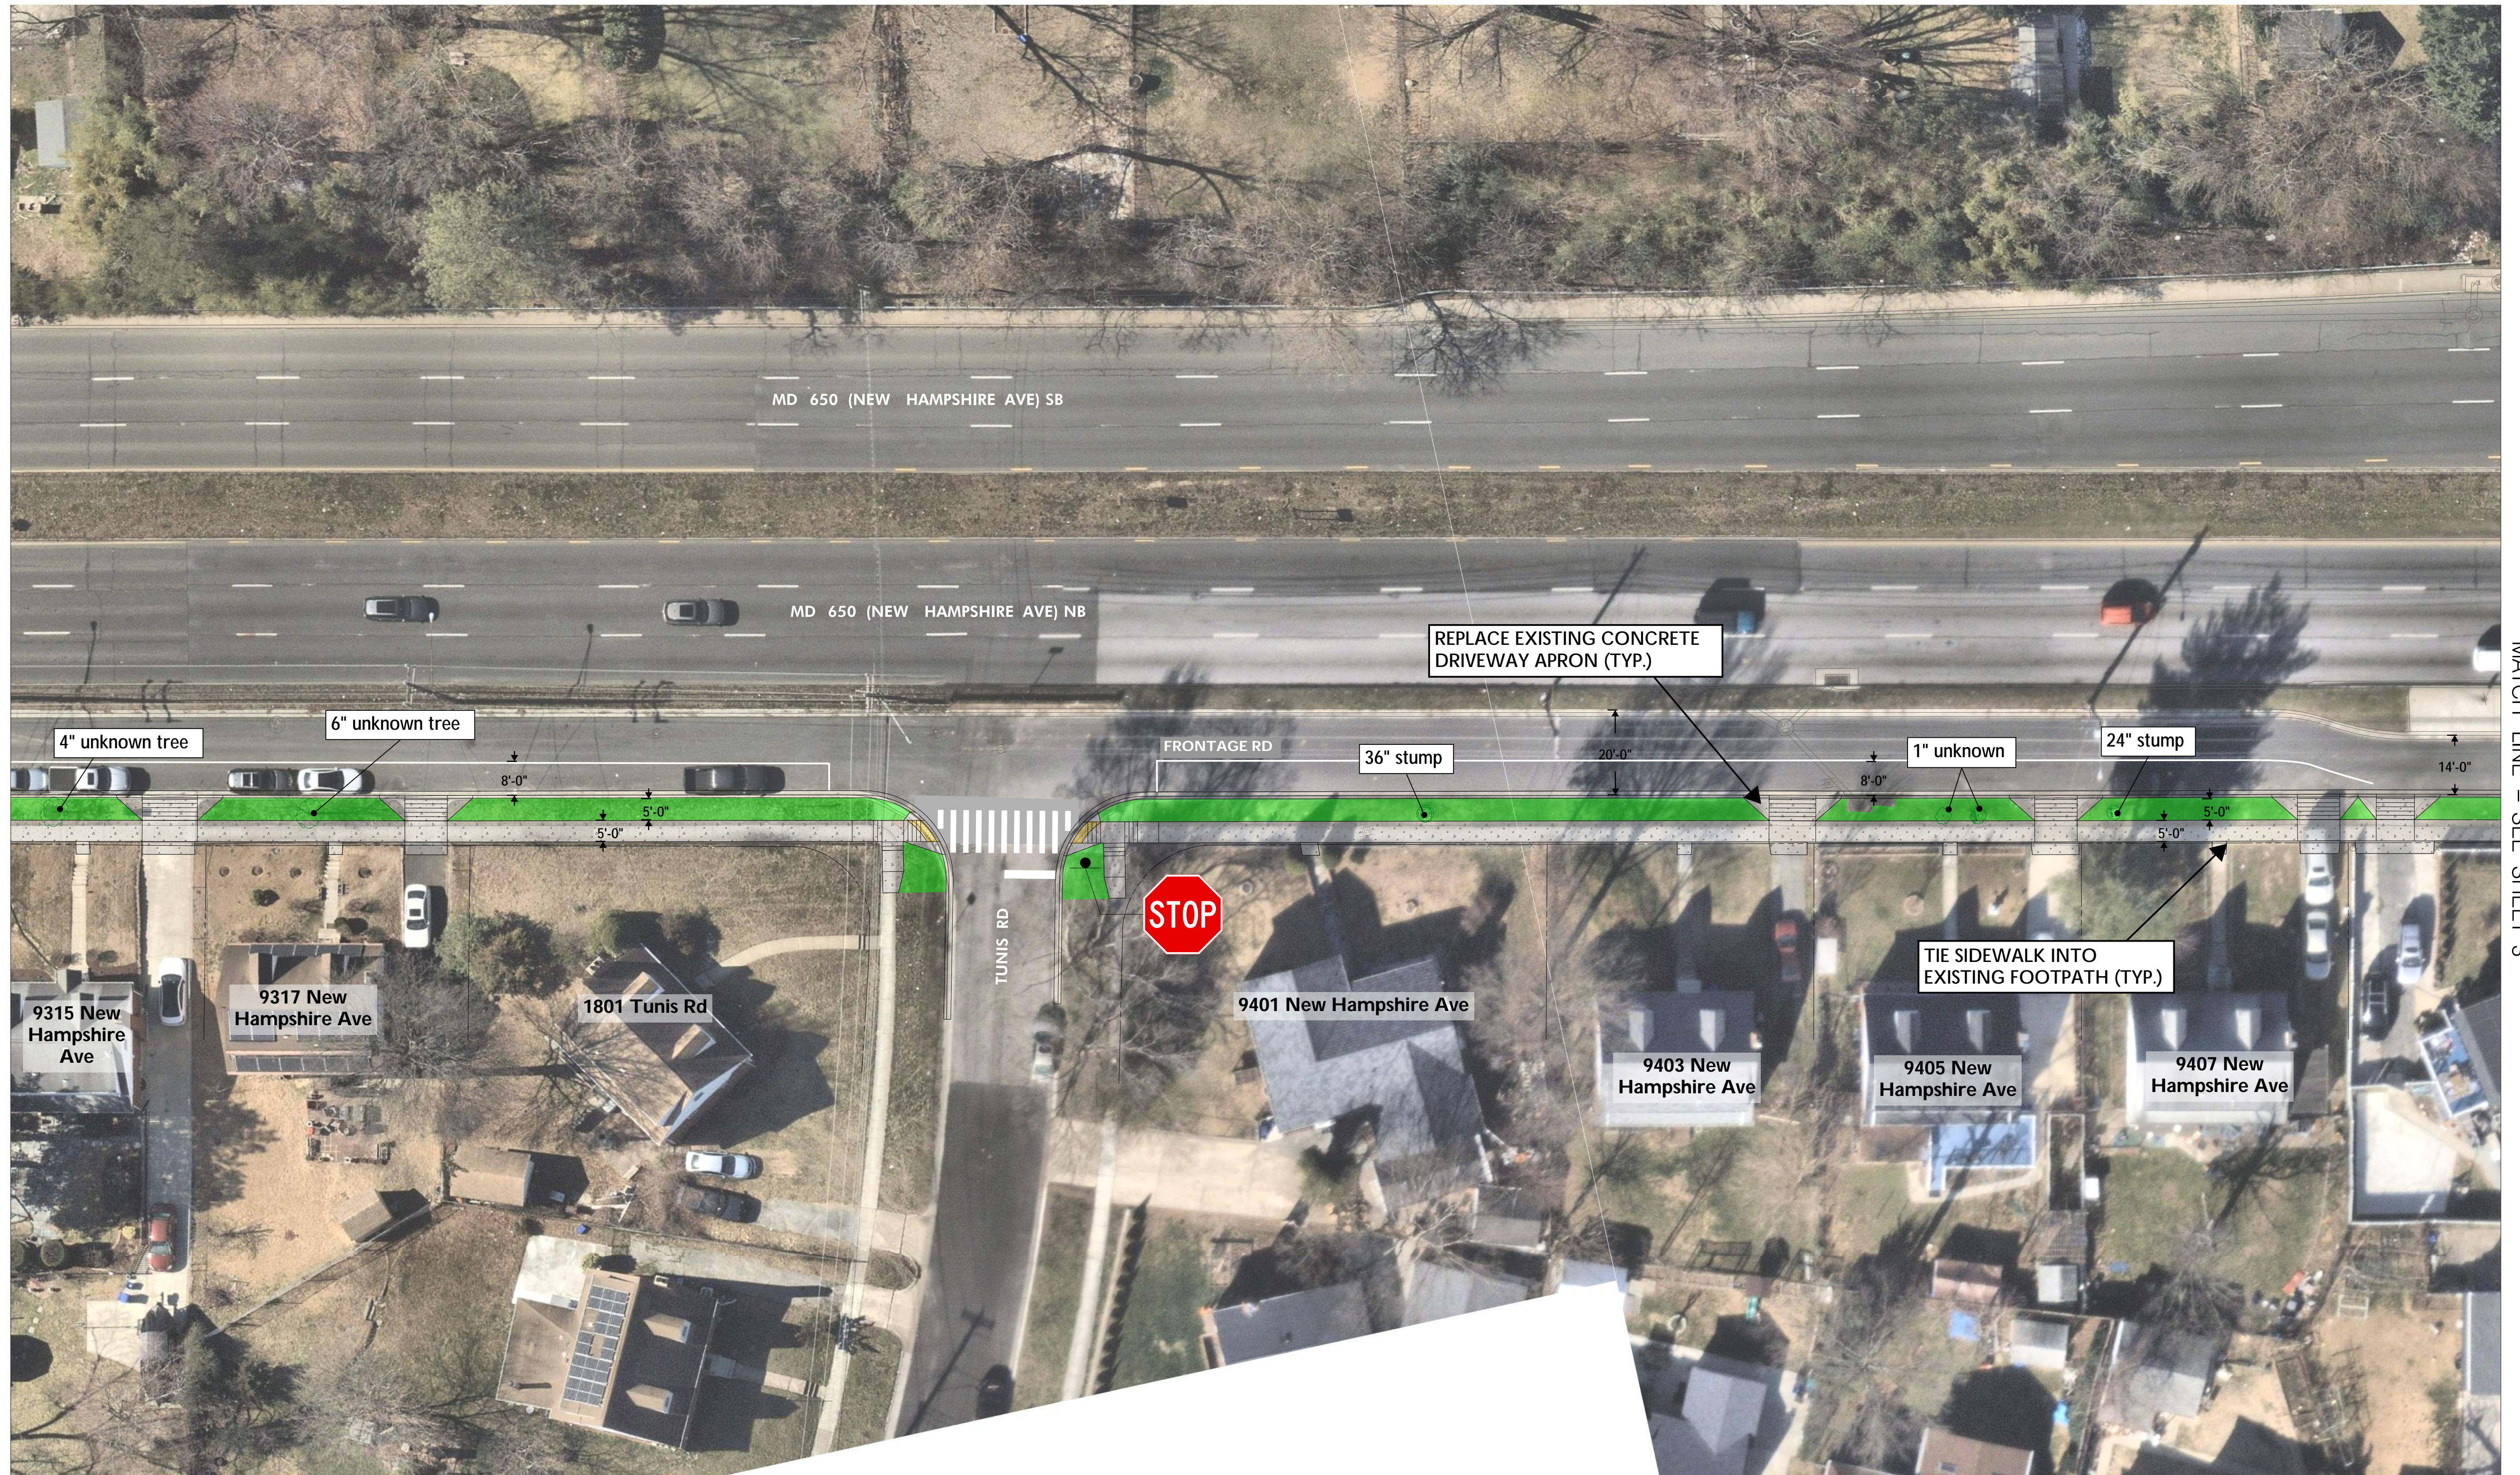


MATCH LINE - SEE SHEET 3

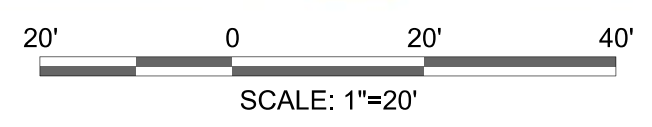

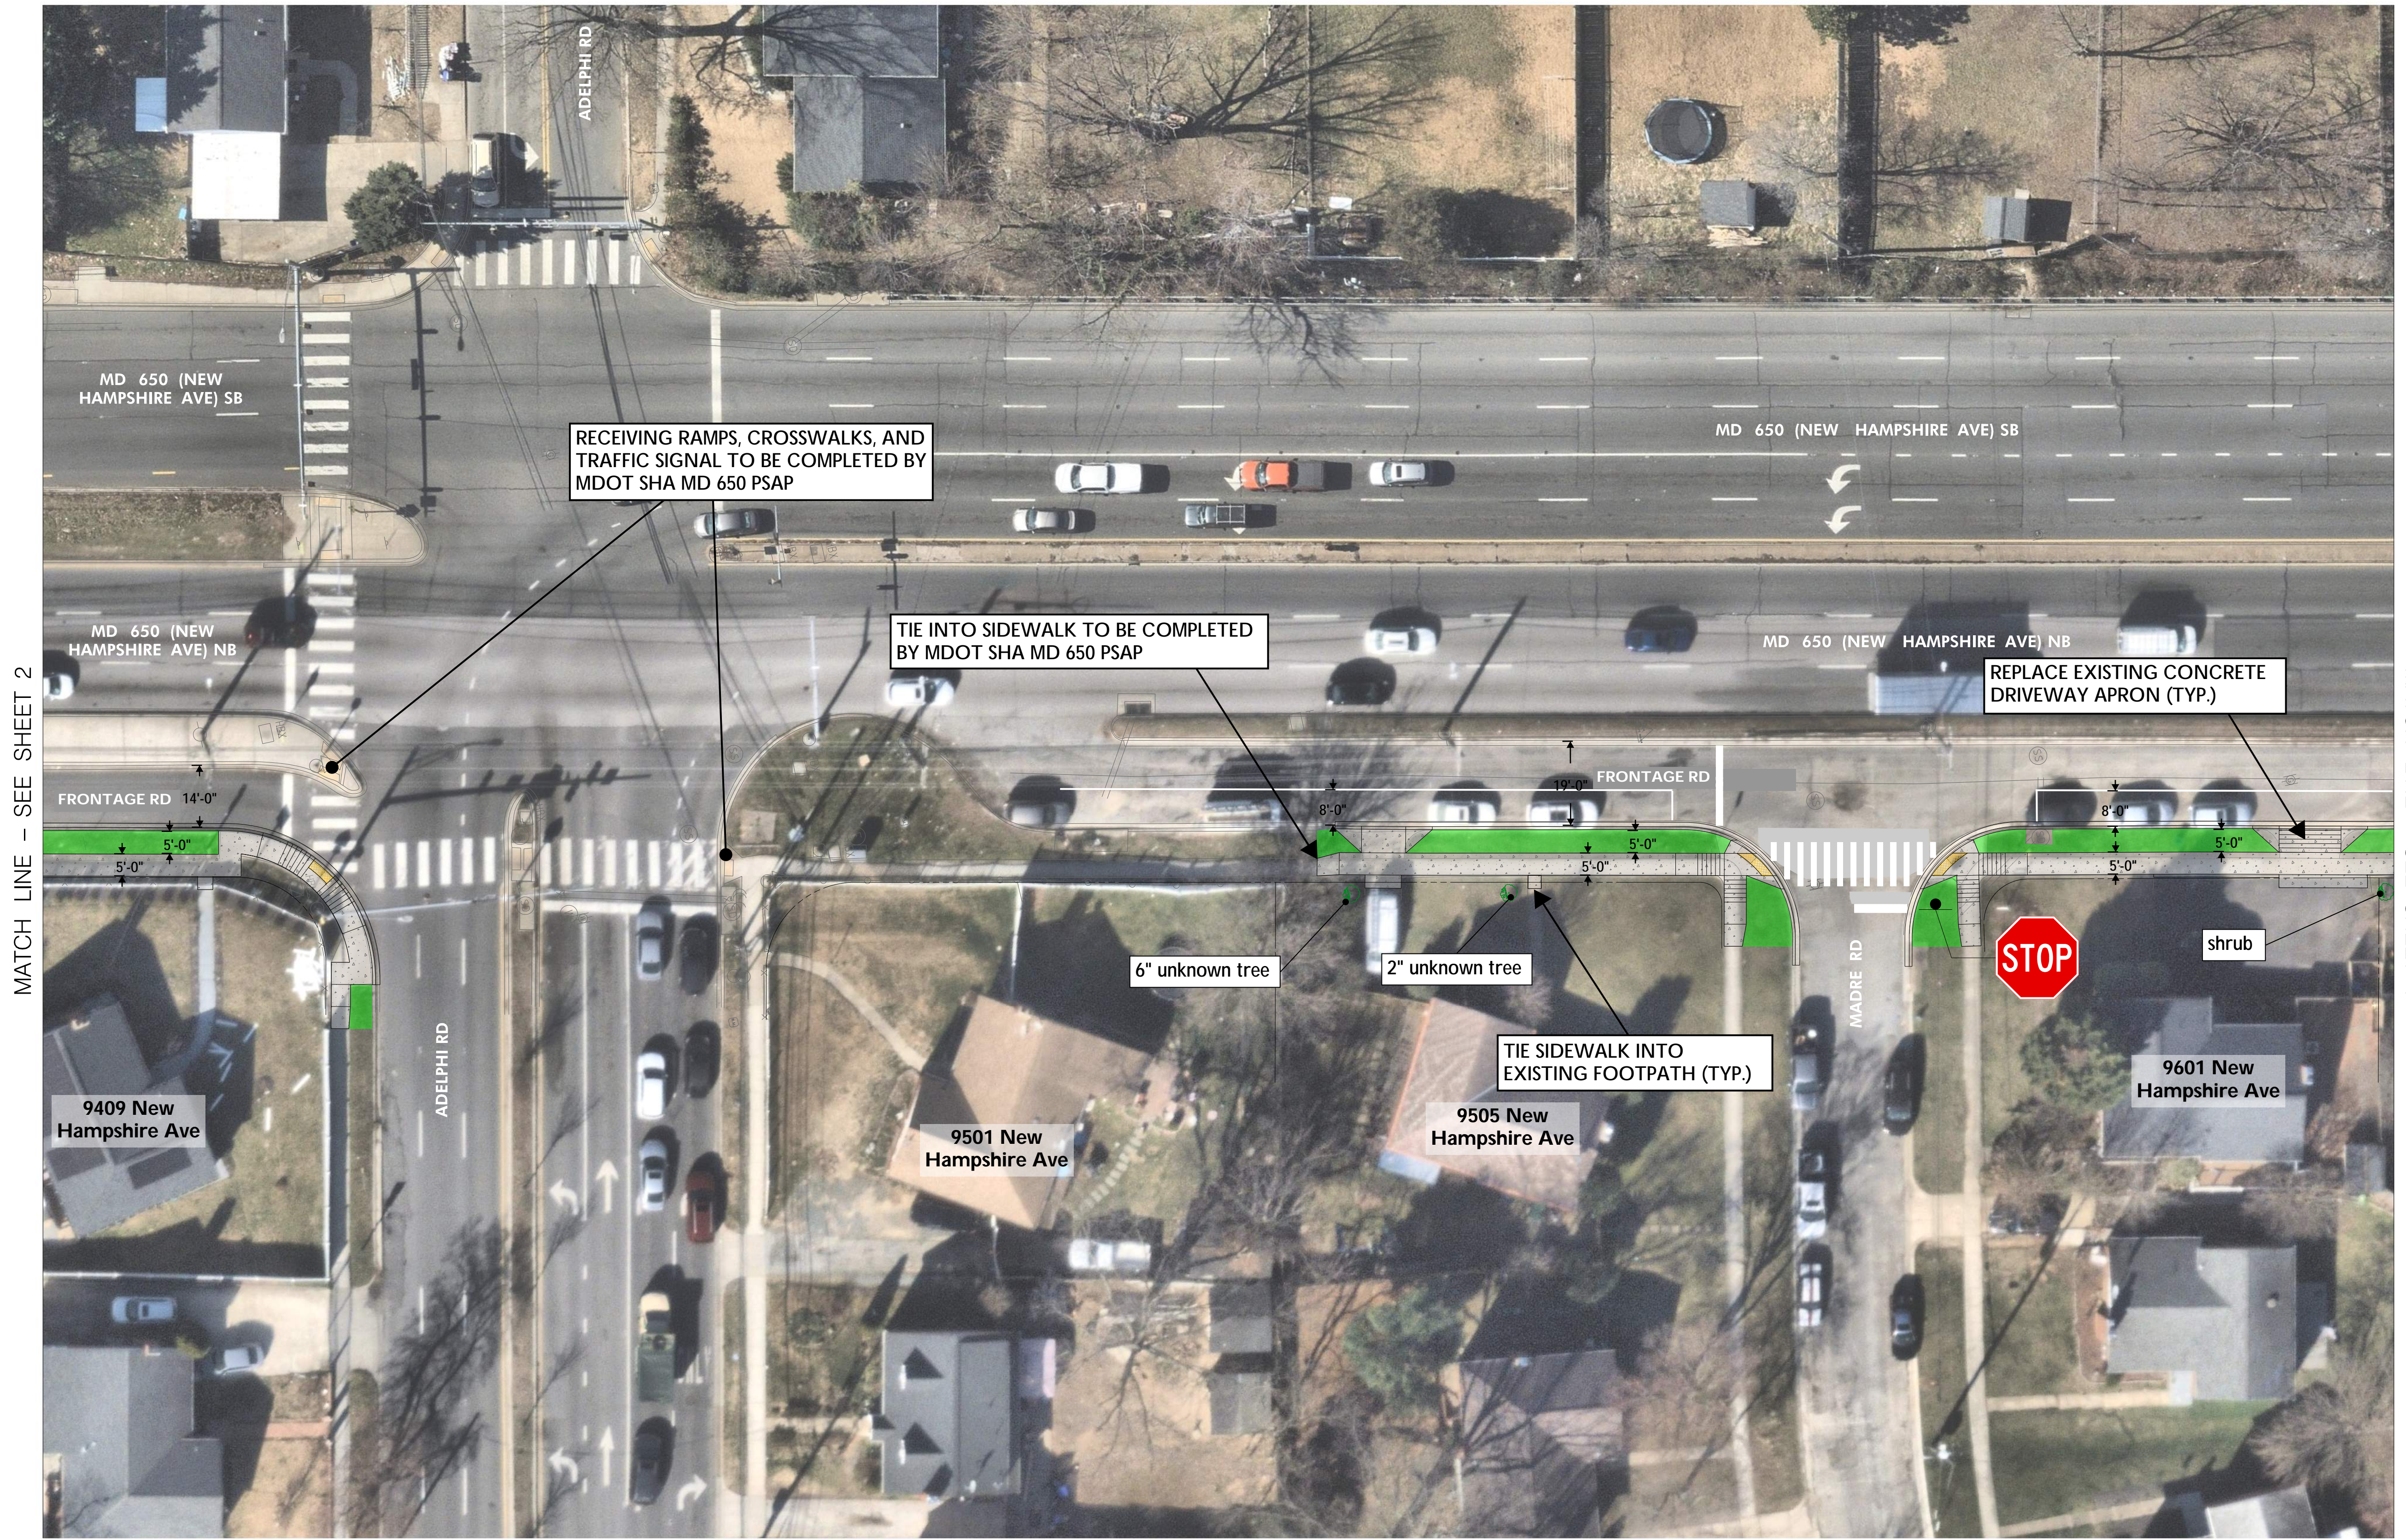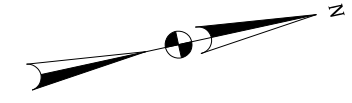


MATCH LINE - SEE SHEET 2

MATCH LINE - SEE SHEET 4

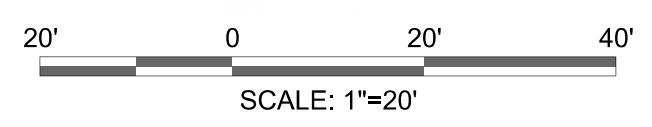

**MD 650 FRONTAGE ROAD SIDEWALK
FOX RD TO NORTH OF MADRE ST
SHEET 3**

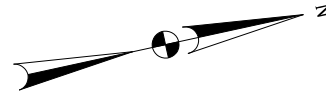

MATCH LINE - SEE SHEET 3

