

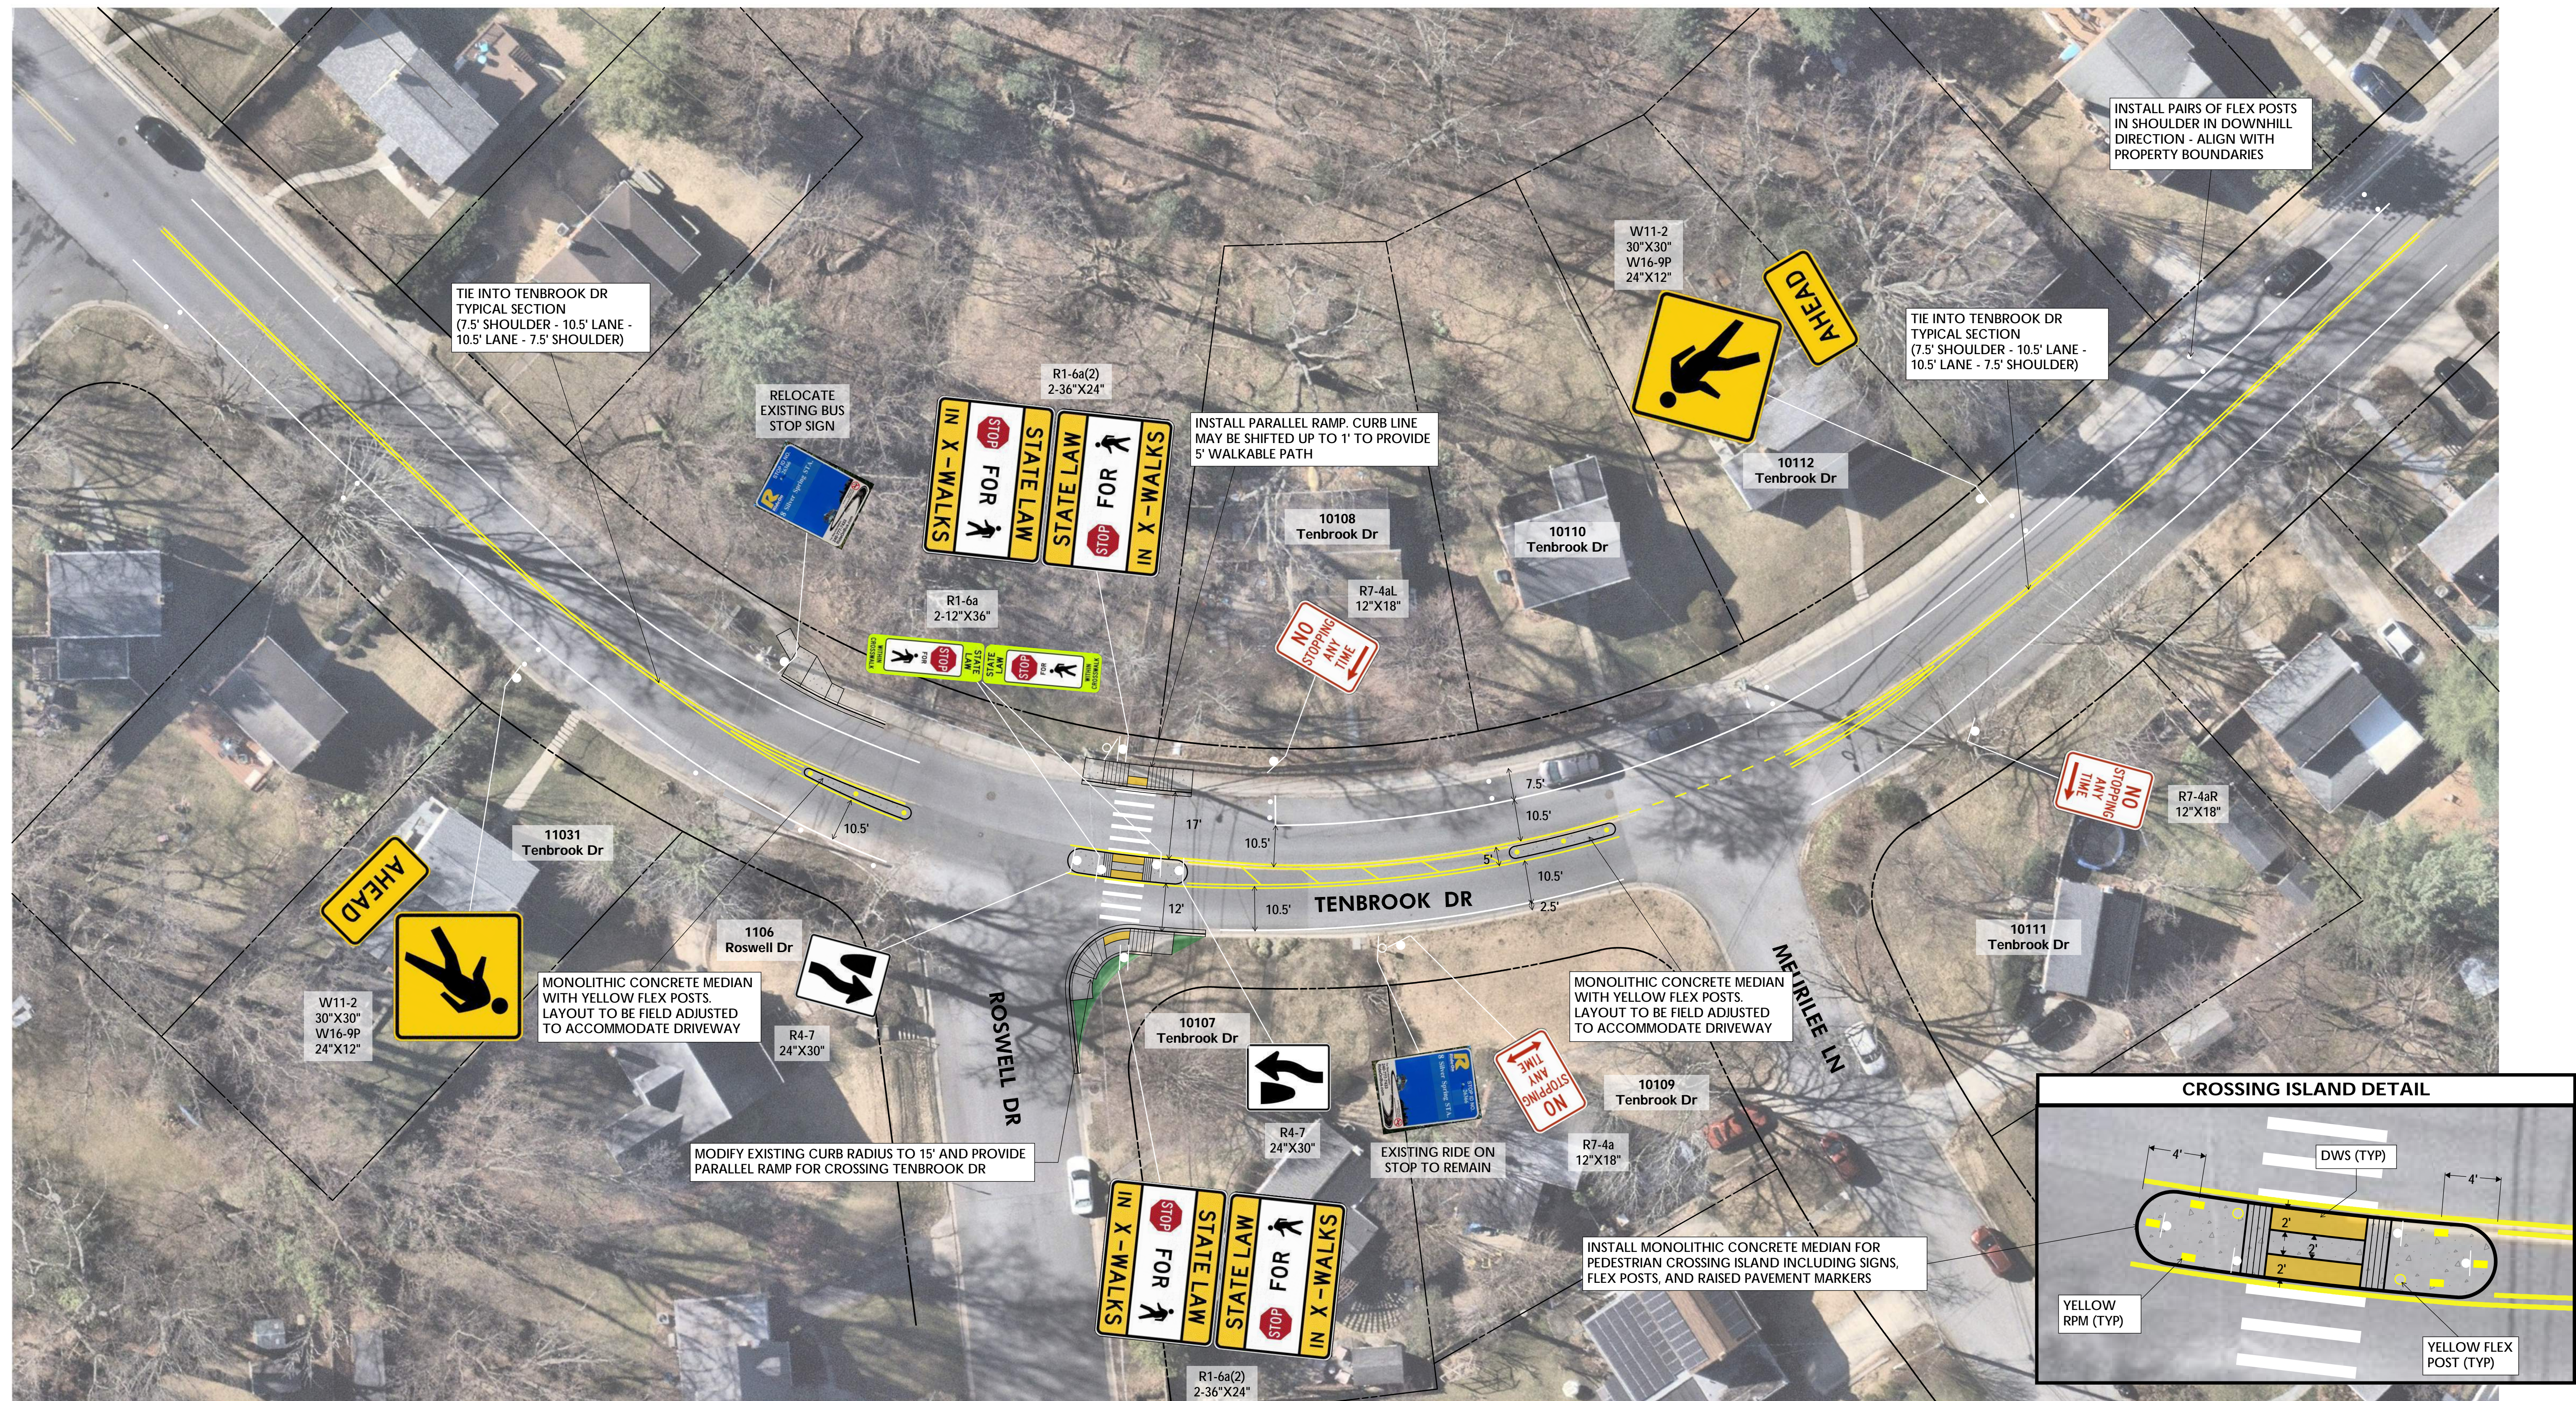


Plan shared to the community on December, 2024

**Tenbrook Drive at Rosewell Drive
Pedestrian Crossing Improvements
SRTS - Sligo Middle School**

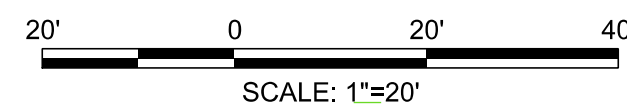


Tenbrook Drive at Rosewell Drive Pedestrian Crossing Improvements SRTS - Sligo Middle School

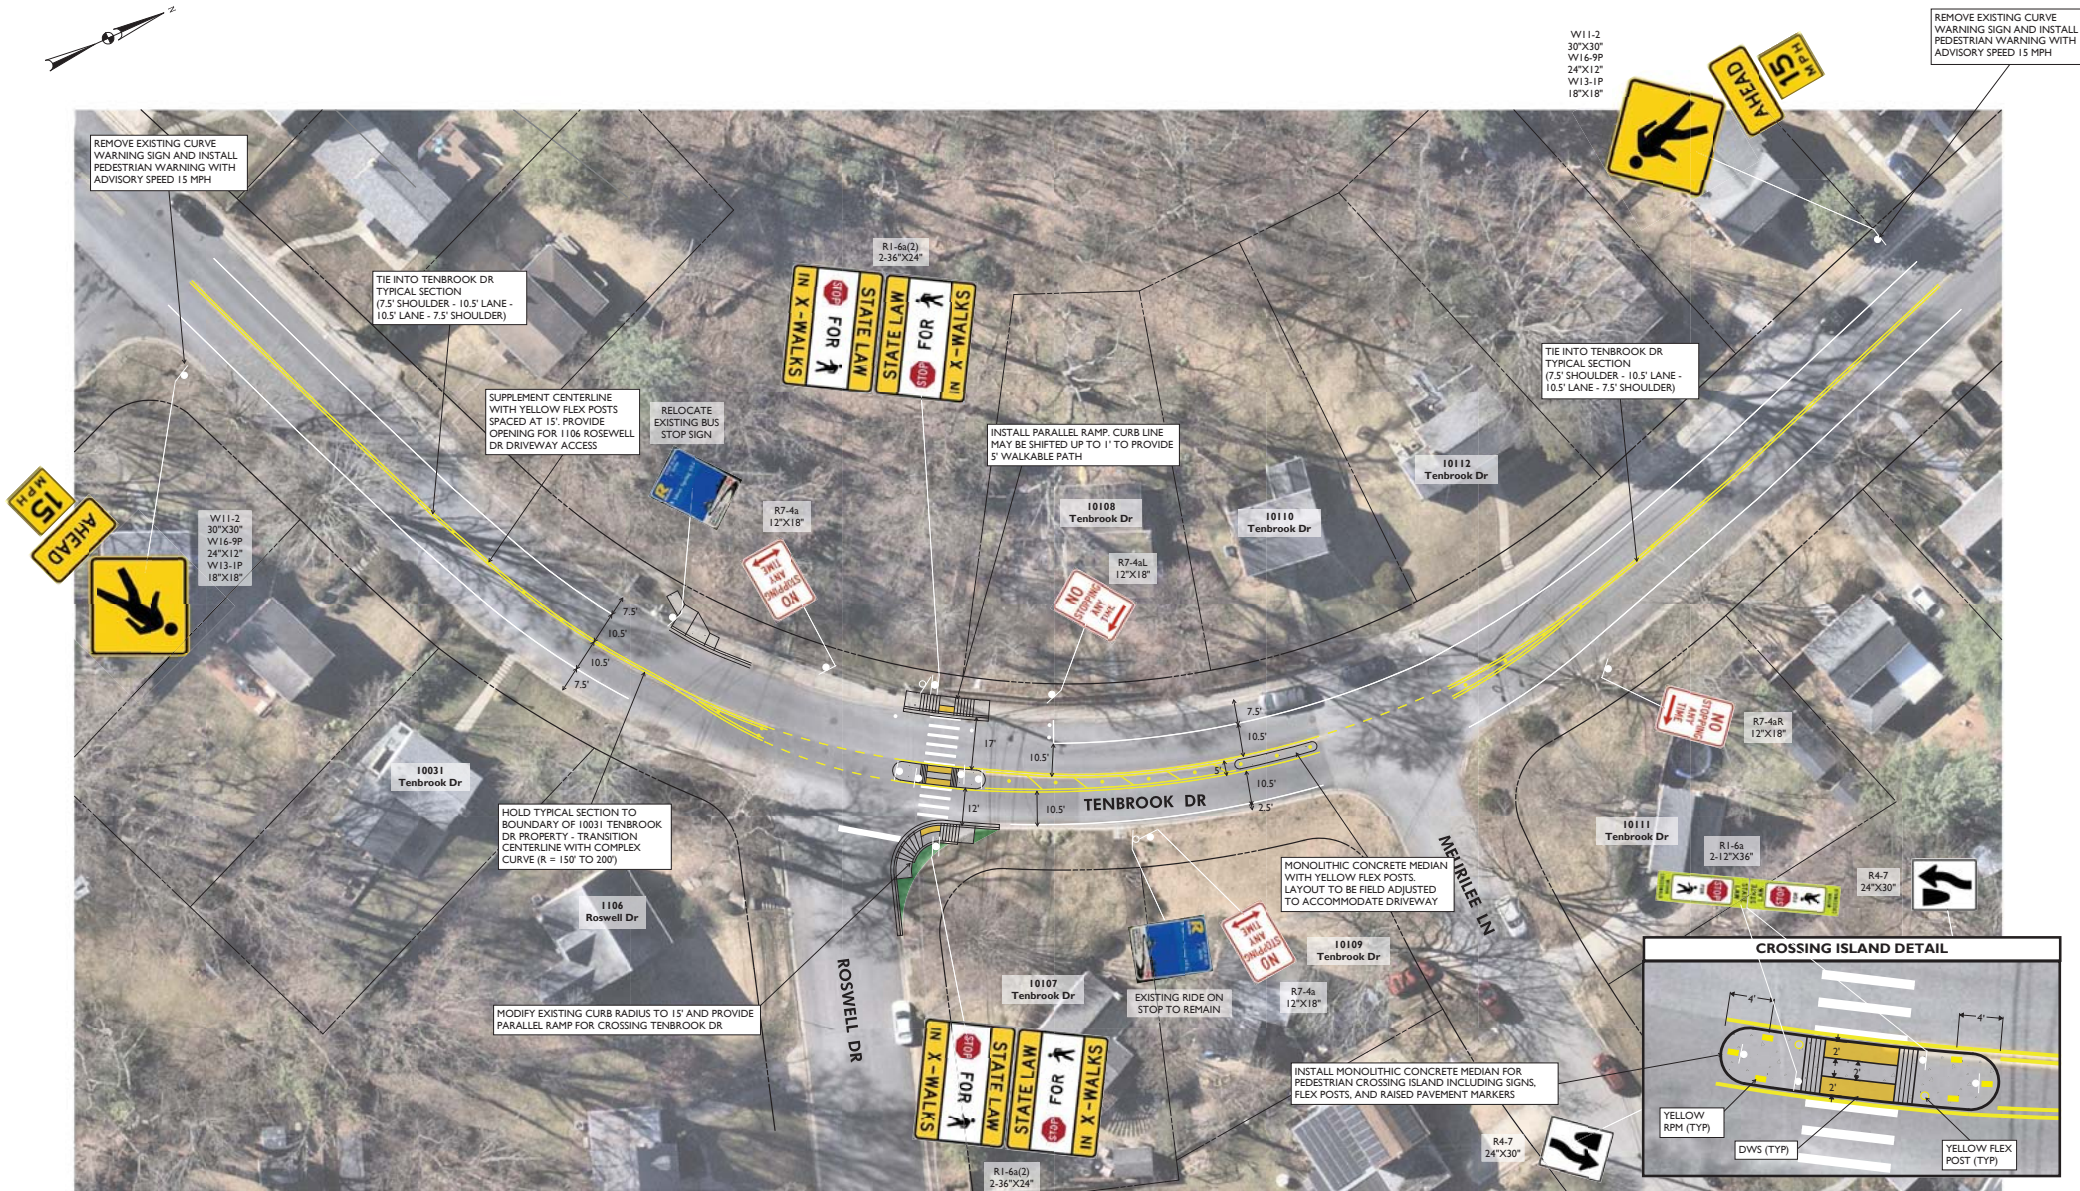

20' 0 20' 40'
SCALE: 1"=20'

Plan shared to the community on July, 2025

**Tenbrook Drive at Rosewell Drive
Pedestrian Crossing Improvements
SRTS - Sligo Middle School**

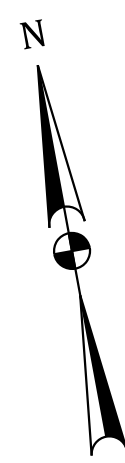

DENNIS AT JULEP PEDESTRIAN IMPROVEMENTS CONCEPT

